

CITY OF LAS VEGAS, NEVADA

PERMIT NO 93-177826

DEPARTMENT OF BUILDING AND SAFETY
PHONE 389-8251DEVELOPMENT PERMIT
FOR SIGNSLOG NO & AREA L-522 ¹⁹³DATE 3-2-93CONST VAL \$ 240.00ADDRESS OF CONSTRUCTION 21 East Marion Dr OWNER First Western Bank PHONE 251-3170CONTRACTOR Ad-Art, Inc STATE LICENSE NO 6437 CITY LICENSE NO 10-2-010321LOT(S) A PT SE4 SW4 BLOCK SEC 32 SUBDIVISION T20S R62E MDB? MC-1 ZONE C-1PROPOSED CONSTRUCTION Install directional sign

MATERIAL FOR SIGN

Metal ☒ Wood ☐ Plastic ☒ Other ☐ TYPE OF PROJECT New Sign ☐ Replacement ☐ Relocation ☐

TYPE		SIZE	HEIGHT ZONE			VALUATION	PERMIT FEE
NON ELECTRIFIED			A Up to 30	B O er 30 p to 50	C O er 50		
Single faced		sq ft @	\$5 00	\$7 00	\$9 00	\$	\$
Double faced		sq ft @	\$10 00	\$12 00	\$14 00	\$	\$
NEON OR OTHER ELECTRIFIED							
Single faced		sq ft @	\$12 00	\$14 00	\$16 00	\$	\$
Double faced		15 sq ft @	\$16 00	\$18 00	\$20 00	\$ 240	\$ 1300
FOR COMPUTER SIGNS OR SIGNS NOT INCLUDED ABOVE USE CONST VAL							\$

FOR INSPECTIONS
CALL 799 2071

See Prints

I hereby certify that I have examined and read the above application that the same is true and correct and that the work herein described is to be done in accordance with all the provisions of the applicable Ordinances of the City of Las Vegas Nevada and the State Laws whether herein specified or not

SIGNED

MASTER NEON/ELECTRIC BILLBOARD CONTRACTOR

RECEIPT

0009
 ZONE 1 00
 SIGN 13 00
 CHEK 14 00
 3132A000 12 16

03/02/93

PLAN
REVIEW
FEEPERMIT
FEE 13.00
2310 2401TOTAL
FEES 14.00

PLANNING DEPT

BUILDING DEPT

MUST BE MACHINE LOADED

Permit Expires 180 Days After Abandonment of Work

CITY OF LAS VEGAS, NEVADA

DEPARTMENT OF BUILDING AND SAFETY
PHONE 386 6251

F



T NO 93-187625

DEVELOPMENT PERMIT
FOR SIGNS

LOG NO & AREA

L-1228-93
2-1437

DATE

5/19/93
10/20/92

CONST VAL \$

1,440⁰⁰ADDRESS OF
CONSTRUCTION21 ~~A~~ Marion DR

OWNER

First Western Bank

PHONE 251-3170

CONTRACTOR Ad-Art, Sign, Inc.

STATE

LICENSE NO

6437

CITY

LICENSE NO

10-2-010321

LOT(S)

BLOCK

SUBDIVISION

ZONE

A PORT 51/5 W SEC 32 T 20 S R-62 F C-1

PROPOSED CONSTRUCTION Install 2 Ea D/F signs on existing pole signs

MATERIAL FOR SIGN

Metal ☒ Wood ☐ Plastic ☒ Other ☐

TYPE OF PROJECT

New Sign ☒ Replacement ☐ Relocation ☐

TYPE		SIZE	HEIGHT ZONE			VALUATION	PERMIT FEE
NON ELECTRIFIED			A Up to 30	B O er 30 up t 50	C O er 50		
Single faced		sq ft @	\$5 00	\$7 00	\$9 00	\$	\$
Double faced		sq ft @	\$10 00	\$12 00	\$14 00	\$	\$
NEON OR OTHER ELECTRIFIED							
Single faced		sq ft @	\$12 00	\$14 00	\$16 00	\$	\$
Double faced 40 sq ft ea		80 sq ft @	\$16 00	\$18 00	\$20 00	\$ 1,440 00	\$ 35 00
FOR COMPUTER SIGNS OR SIGNS NOT INCLUDED ABOVE USE CONST VAL							\$

FOR INSPECTIONS
CALL 799 2071ADDITION TO
EXISTING SIGN
See prints

See engineers

I hereby certify that I have examined and read the above application that the same is true and correct and that the work herein described is to be done in accordance with all the provisions of the applicable Ordinances of the City of Las Vegas Nevada and the State Laws whether herein specified or not

SIGNED

MASTER NEON/ELECTRIC BILLBOARD CONTRACTOR

RECEIPT

0009

ZONE 2 00

SIGN 35 00

CHEF 37 00

8784A000 10 39

05/19/93

PERMIT
FEE

2310 2401

TOTAL
FEES

35 00

37 00

PLANNING DEPT

BUILDING DEPT

10/20/92
5/19/93

ST BE MACH E L

Permit Expires 180 Days After Abandonment of Work

CITY OF LAS VEGAS, NEVADA

PERMIT NO

92-155289

DEPARTMENT OF BUILDING AND SAFETY
PHONE 386 6251

69921

DEVELOPMENT PERMIT
FOR SIGNSLOG NO & AREA M-965 DATE 2/11/92CONST VAL \$ 770ADDRESS OF CONSTRUCTION 21 N East Marion Dr OWNER First Western Bank PHONE _____CONTRACTOR Ad-Art Inc STATE LICENSE NO 6437 CITY LICENSE NO 10-2-010321LOT(S) A on S/2, SW/4 of SEC 32, T20S, R6E WTPBVM BLOCK _____ SUBDIVISION _____ ZONE C-1PROPOSED CONSTRUCTION Remove copy Savings install Bank various signsMATERIAL FOR SIGN TYPE OF PROJECT
Metal ☒ Wood ☐ Plastic ☒ Other ☐ New Sign ☐ Replacement ☒ Relocation ☐

TYPE		SIZE	HEIGHT ZONE			VALUATION	PERMIT FEE
NON ELECTRIFIED			A Up to 30	B O e 30 up to 50	C O er 50		
Single faced		66 sq ft @	\$5 00	\$7 00	\$9 00	\$ 330	\$ 13
Double faced		44 sq ft @	\$10 00	\$12 00	\$14 00	\$ 440	\$ 13
NEON OR OTHER ELECTRIFIED							
Single faced		sq ft @	\$12 00	\$14 00	\$16 00	\$	\$
Double faced		sq ft @	\$16 00	\$18 00	\$20 00	\$	\$
FOR COMPUTER SIGNS OR SIGNS NOT INCLUDED ABOVE USE CONST VAL							\$

FOR INSPECTIONS
CALL 799 2071

I hereby certify that I have examined and read the above application that the same is true and correct and that the work herein described is to be done in accordance with all the provisions of the applicable Ordinances of the City of Las Vegas, Nevada and the State Laws whether herein specified or not

SIGNED

MASTEN ELEC TRIC BILLBOARD CONTRACTOR

See Prints

WALL SIGN ONLY

RECEIPT

0005

SIGN 26 00

CHEI 26 00

0195A000 08 29

02/14/92

PLAN
REVIEW
FEEPERMIT
FEE 2310 2401TOTAL
FEES

PLANNING DEPT


BUILDING DEPT

DATE

DATE

MUST BE MACHINE VALIDATED

Permit Expires 180 Days After Abandonment of Work

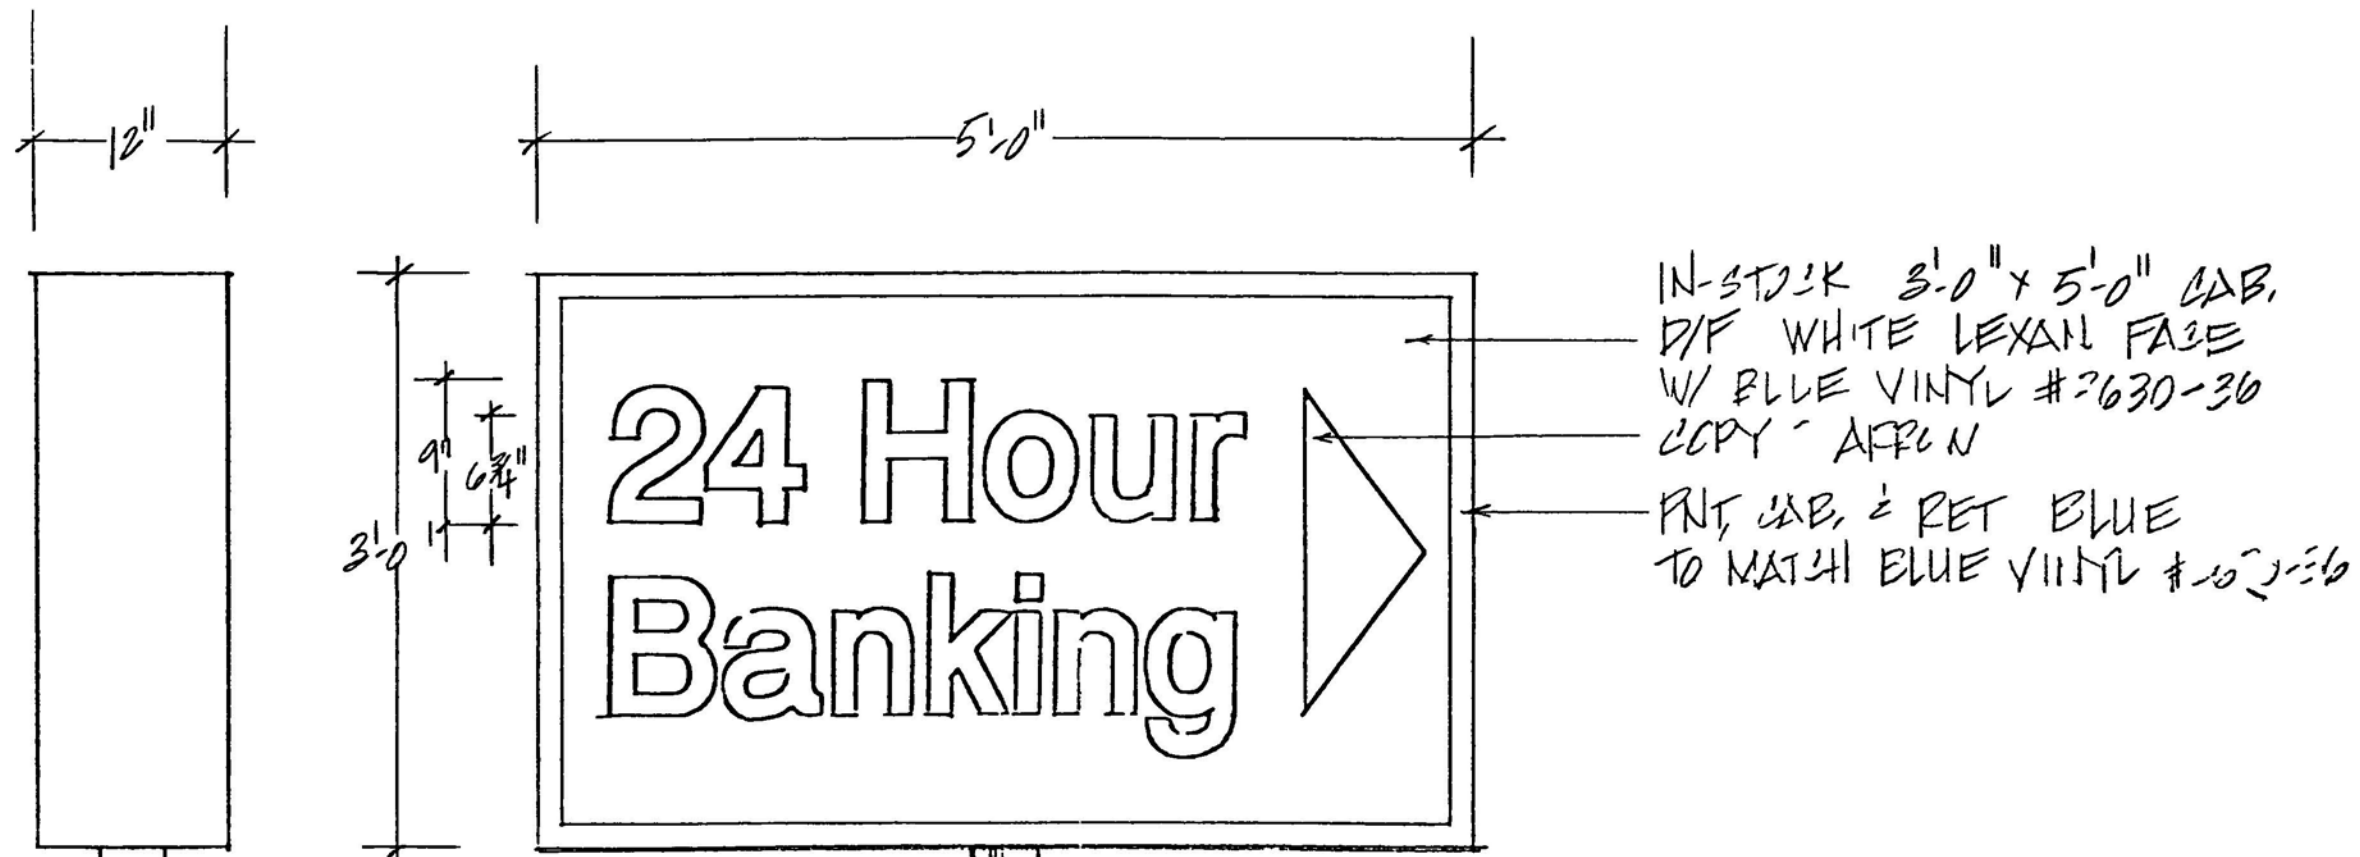

1 @ 20 amp @ 120 VAC

PROVED
UNCTION
afety Dept
gas Nevada

- 1993

Technical Plumbing
Improvements
Without Approval
Is Not A
Any Ordinance

PNT, POLE WHITE

NOTE:
OPPOSITE SIDE - SIDE "B"
AREAW TO BE FLOPPED

24 HOUR
BANKING

OPTION "A" - D/F DIRECTIONAL SIGN
SCALE: 1" = 1'-0"

Sign 3/2/93
Lv. COMMUNITY PLANNING & DEVELOPMENT
City of Las Vegas



NOTE: This is an original unpublished drawing, created by Ad-Art Signs Incorporated. It is submitted for your personal use in connection with project being planned for you by Ad-Art Signs Incorporated. It is not to be shown to anyone outside your organization, nor is it to be reproduced, copied, photographed, exhibited or used in any fashion without the expressed written approval of Ad-Art Signs Incorporated.

© AD-ART SIGNS, INC.

SALES D. HEAD

DESIGNER SNO

DES. NO. 13-528 CPU NO.

REVISIONS

NO	BY	DATE

APPROVALS

SALES	DATE

CUSTOMER

FIRST WESTERN BANK
DISPLAY ADDRESS
E MACIOMI
CITY LV STATE NV

CUSTOMER APPROVAL

DATE

JOB NO

SCALE 1" = 1'
DATE 2-23-12


BY
CHKD BY

DATE
DATE

SUBJECT FIRST WESTERN BANK


SHEET NO
JOB NO

OF
--

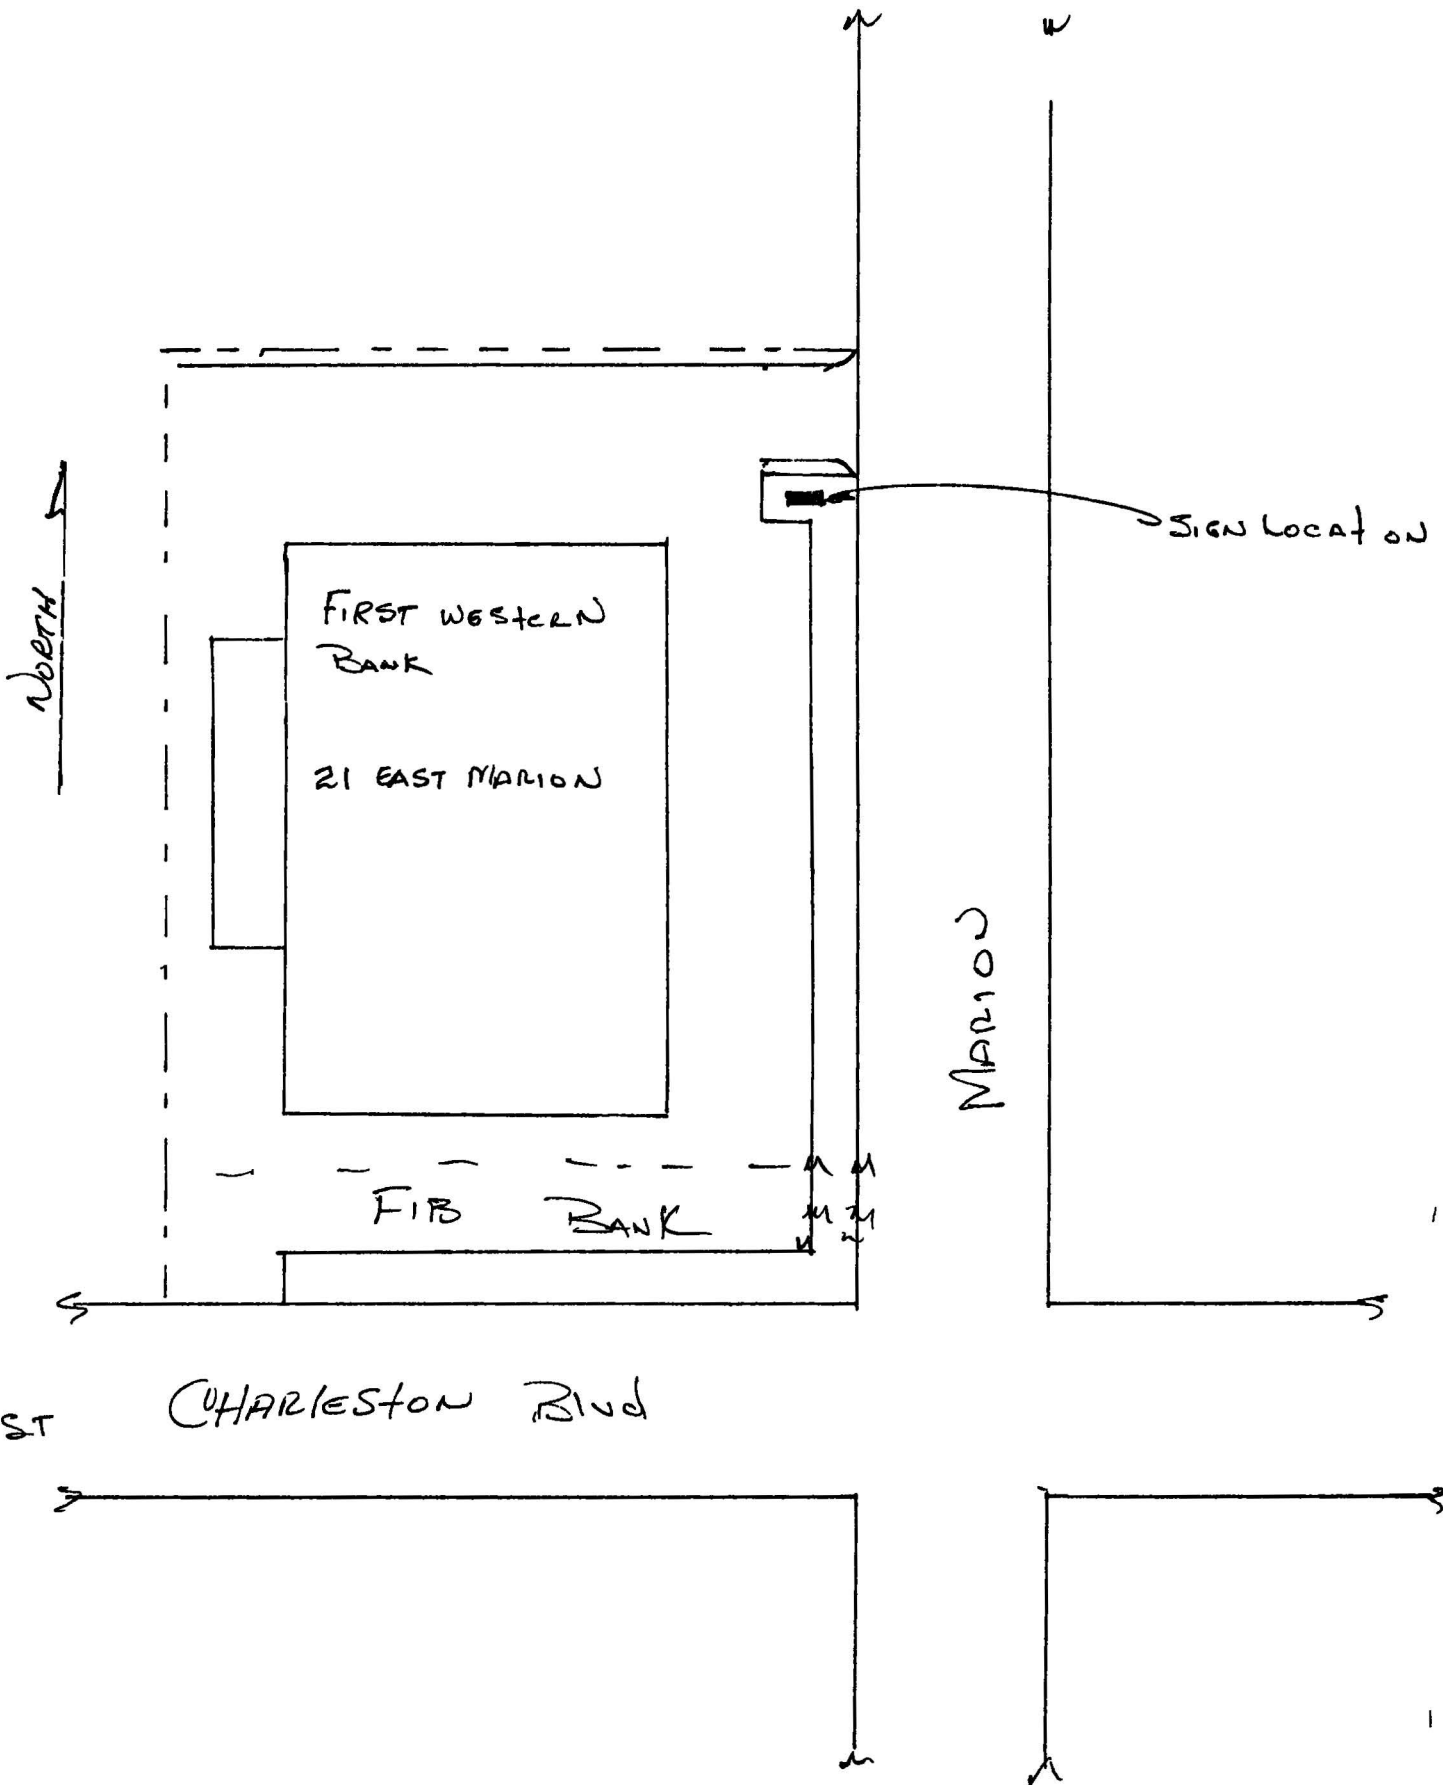

By ADART INC
MAR 2, 1993

151 WESTERN BANK
MARION AVE
LAS VEGAS, NV.

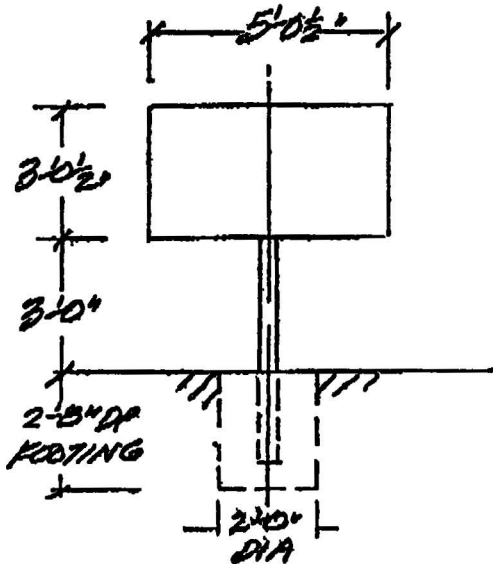

WIND LOAD PER 1901 W.B.C.,
75 MPH BASIC SPEED, EXPOSURE B
 $P = C_e C_g I = 0.62(1.4)(1.450) = 1.259$
 $LOAD = (3'0 1/2\" \times 5'0 1/2\" \times 1.259) = 192.9\#$

CHK 2\" 570 STEEL PIPE COLUMN

$$f_c = \frac{A}{S} = \frac{(0.1929)(5725)}{0.56113} = 19.7\text{ ksi}$$

$$F_b = (0.6)(35)(4/3) = 28\text{ ksi} \geq 19.7\text{ ksi OK}$$

CHK FOOTING, 2' DIA X 2'8\" DEEP

$$S_1 = 267/2 (100 \times 2) = 266.667$$

$$A = \frac{2.34(192.9)}{266.667(2)} = 0.046$$

$$d = \frac{0.046}{2} \left(1 + \sqrt{1 + \frac{4.36 \times 45200}{0.046}} \right)$$

$$d = 0.423(59294) = 2.51' \geq 2.69' \text{ OK}$$

PLANS AI
CONSTR
Building &
City of Las V

TS/ DH MAR 2
Does not include
Gr Off Sit
Make No Chang
Approval O
Return To Val