

CITY OF LAS VEGAS, NEVADA

PERMIT NO

92-150870

DEPARTMENT OF BUILDING AND SAFETY
PHONE 386-6251

FOR INSPECTIONS CALL 799 2071

BUILDING PERMIT

FOR Single Family Dwelling Remodel
Additions Misc Residential Construction

LOG NO & AREA

R 71

DATE

87635

CONST VAL \$

36,300.00

Mike Spina

ADDRESS OF
CONSTRUCTION

44 Maribon Dr

OWNER

Woodbridge Development

PHONE 895-9217

LOT(s)

5

BLOCK

9

SUBDIVISION of Stewart place Unit No. 3

ZONE

PROPOSED CONSTRUCTION

S.F.D.

USE

THIS PERMIT FOR

BLDG ☒A/C ☐ELEC ☐PLBG ☐

OTHER PERMITS REQD

FENCE ☐OFF SITE ☐SWIM POOL ☐

FLOOR AREA

BSMT

1ST

1,225

2ND

GARAGE

400

PORCH

61

TOTAL

1686

CONTRACTOR

Woodbridge Development

STATE

LICENSE NO

0015408

CITY

LICENSE NO

051956

ARCHITECT

Lynn Farnsworth

ENGINEER

MASTER PLUMBER/
CONTRACTOR

Prestige Plumbing

MASTER ELECTRICIAN/
CONTRACTOR

Electric Const.

OTHER INSPECTIONS AND FEES

- 1 Inspections outside of normal business hours = \$30.00 per hour (minimum charge three hours)
- 2 Re inspection fee during normal business hours assessed under provisions of TABLE 3 A of the Uniform Building Code = \$30.00 per hour
- 3 Inspections during normal business hours for which no fee is specifically indicated = \$30.00 per hour (minimum charge one half hour)
- 4 Additional plan review required by changes additions or revisions to approved plans = \$30.00 per hour (minimum charge two hours)

CONDITIONS OF THE PERMIT

- 1 I agree to call the City Building Department for inspections before concrete is poured before rough wiring electrical plumbing framing is covered Also for air conditioning drywall and sheathing inspection
- 2 I agree that when the job is completed that I will call for final inspection before occupancy
- 3 I agree to perform all construction in accordance with City Ordinances and Building Codes
- 4 The Contractor's signature below denotes authority from the owner to sign in his behalf and that the owner is aware of all requirements of this application and permit Separate permits must be taken out for work outlined above this agreement
- 5 I have read and understand the contents of this application and permit I hereby state that the information I have supplied on this application is true and correct
- 6 Approval for the work under this permit will be given only after refuse and debris have been removed from job site and public right of way
- 7 24 HOUR MINIMUM NOTICE REQUIRED FOR INSPECTIONS

BY Jerry Salas
I HEREBY DECLARE THAT I AM THE LEGAL OWNER OF THE ABOVE PROPERTY

OWNER

BY _____
AGENT

I hereby certify that I have reviewed this application and the proposed plans and have found that the proposed development meets the requirements of the City of Las Vegas Flood Hazard Reduction Ordinance for the issuance of this Development Permit

LAND DEVELOPMENT AND FLOOD CONTROL ENGINEER

DATE

5/31/92

PLANNING DEPT

DATE

6/3/92

BUILDING DEPT

DATE

6/3/92

PLUMBING

FEE

WATER DISTRIBUTION	6 00
SEWER SYSTEM NEW OR MODIFICATION	10 00
FIXTURES WATER SOFTENER HW HEATER	2 00
GARBAGE DISPOSAL WASHER	2 00
FUEL PIPING	6 00
IRRIGATION SYSTEM	8 00
MISC	
2310 2433 TOTAL	

AIR CONDITIONING

FEE

NEW UNIT 3 TON = 9 00 OVER = 16 50	
FURNACE TO 100 000/9 00 OVER/11 00	
VAPORATIVE COOLER	6 50
VENTILATION FAN	2 35
2310 2435 TOTAL	

ELECTRICAL

FEE

RECEPTACLE	SWITCH	40
EACH LIGHT FIXTURE OR SOCKET		30
SPECIAL OUTLET APPLIANCE ETC		70
SERVICE/PANEL SUB/3 00 200A/6 00 400A/12 50		
A C UNIT OR MOTORS	3 00	
2310 2432 TOTAL		
MISC		

2310 2431 PLAN REVIEW

2310 2401 BLDG PERMIT

7143 2973 SEWER CONNECTION

6122 3352 TORTOISE

2897 PIF

88100 1232 TRANSPORT

TOTAL FEES

286.00

1100.00

500.00

1,881.00

SPECIAL CONDITIONS

Plan Review

Any substandard off-site imp's to be replaced as determined by city inspector

RECEIPT

MUST BE MACHINE VALIDATED

SFD 281 00
SEWR 1100.00
TRAN 500 00
CHEK 1881 00
8479A000 10 57

06/29/92

PERMIT NO

Permit Expires 180 Days After Abandonment of Work

CITY OF LAS VEGAS, NEVADA

DEPARTMENT OF BUILDING AND SAFETY
PHONE 229 6251

091888

IT NO

92-153320
PLUMBING PERMIT

LOG NO & AREA

R71

DATE

1/20/92

CONST VAL \$

ADDRESS OF
CONSTRUCTION

44 Marion

OWNER

Woodbridge Dr

PHONE

CONTRACTOR

PRESTIGE Plumbing

STATE

LICENSE NO

22535

CITY

LICENSE NO

26033

LOT(s)

BLOCK

SUBDIVISION

ZONE

PROPOSED CONSTRUCTION

T92-150820

USE

PLUMBING
PERMIT NOApproval for the work under this permit will be given only after refuse
and debris have been removed from job site and public right of way

UNITS	DESCRIPTION	FEE	TOTAL
PERMIT ISSUANCE			
1	For Issuing Each Permit	10 70	10.70
	For Issuing Each Supplemental Permit	4 85	
FIXTURE CHARGE			
6	Bathub Shower Lavatory Toilet Urinal	EA 2 15	12.90
	Floor Drain Floor Sink Wash Tray Sink	EA 2 15	
1	Garbage Disposal Clothes Washer Dishwasher (residential)	EA 2 15	2.15
	Garbage Disposal (commercial)	EA 8 60	
	Clothes Washer Dishwasher (commercial)	EA 2 15	
	Clothes Dryer (gas) (venting)	2 15	
	Dental Unit	8 60	
	Drinking Fountain	2 15	
	Refrigerator Ice Maker Water Dispenser	2 15	
	Any other water using equipment Attached Coffee Makers Ice Makers	2 15	
	Hot Water Heater (Gas or Electric)	EA 2 15	
SEWER SYSTEM			
1	New Replacement Modification or Any Drainage Work	10 70	10.70
	Grease or Sand Trap or Interceptor	2 15	
	Trailer Trap (rental parks)	5 35	
WATER SOFTENERS			
	Non Permanent Type (rental)	2 15	
	Permanent Type (connected to drain)	2 15	
WATER DISTRIBUTION SYSTEM			
1	Single Family Dwelling	6 45	6.45
	Multi Family Dwelling	6 45	
	Plus Each Dwelling Unit	3 25	
	Commercial Building per floor	3 25	
	Plus Each Unit (leased space or office)	2 15	
	Hotel or Motel	8 60	
	Plus Each Unit	3 25	
	Trailer Park	32 10	
	Plus Each Space	2 15	
	Irrigation Single Family Dwelling	8 60	
	Irrigation Commercial Fee Based on Building Code Valuation Chart Construction Valuation		

UNITS	DESCRIPTION	FEE	TOTAL
FUEL PIPING SYSTEM			
1	Single Family Dwelling	6 45	6.45
	Multi Family Dwelling	10 70	
	Plus Each Unit	2 15	
	Commercial Building (per floor)	6 45	
	Plus Each Unit (leased space or office)	6 45	
	Medium Pressure System (Plan Check)	12 85	
5	Each Gas Appliance (Any Type)	2 15	10.75
	Steam Boilers	5 60	
SOLAR ENERGY SYSTEMS			
	Collectors (including piping) (per collector)	5 60	
	Storage Tanks (each)	5 60	
PIPELINE CONTRACT			
	For Onsite Sewer Gas or Water Contract Value Fee based on Building Code Permit Valuation Chart		
OTHER INSPECTIONS AND FEES			
	Inspections outside of normal business hours (minimum charge—three hours)	25 00 per hour	
	Under provisions of Table 3 A of the Uniform Building Code work which has been inspected once and not approved may be subject to a Reinspection Fee not less than \$30 00 per each inspection during business hours	30 00 each	
	Additional plan review required by changes Additions to or revisions to approved plans (minimum charge two hours)	30 00 per hour	
	Plumbing permit fees may be computed the same as building permit fees by using the cost of installation for valuation amount when such work is not included in the above schedule		
	Construction Valuation		

FOR INSPECTIONS
CALL 229-2071SEWER # 7114 3654
CONNECTION

RECEIPT

FIXTURES X

FEE

2310 2403

PERMIT
FEE

60.10

TOTAL
FEES

60.10

PERMIT NO

MUST BE MACHINE VALIDATED

I hereby certify that I have carefully examined and read the above application that the same is true and correct and that the work herein described is to be done in accordance with all the provisions of the applicable Ordinances of the City of Las Vegas Nevada and the State Laws whether herein specified or not

SIGNED

CONTRACTOR

MASTER CARD NO

BY

Registered Master Plumber Spec Contractor or Owner

BUILDING DEPT

DATE

Permit Expires 180 Days After Abandonment of Work

CITY OF LAS VEGAS, NEVADA

DEPARTMENT OF BUILDING AND SAFETY
PHONE 229 6251

FOR



092219

PERMIT NO 92-153618

ELECTRICAL PERMIT

PLAN CHECK NO R-71 DATE 7-22-92 CONST VAL \$ ADDRESS OF CONSTRUCTION 44 Marlon OWNER Woodbridge Dev.CONTRACTOR Electric Construction Co STATE LICENSE NO 9383 CITY LICENSE NO 2193Bert G Vaughan
(PRINT NAME OF MASTER ELECTRICIAN) MASTER CARD NO 120 CONTRACTOR PHONE 452-2142PROPOSED CONSTRUCTION New HouseELECTRIC PERMIT NO

Approval for the work under this permit will be given only after refuse and debris have been removed from job site and public right of way

UNITS	DESCRIPTION	FEE	TOTAL
PERMIT ISSUANCE			
1	For Issuing Each Permit	10 70	10 70
	Supplemental Fee	4 85	
APPLIANCE CHARGE			
Residential or General Commercial			
44	Receptacle <u>25</u> Switch <u>19</u>	45	19 80
21	Each Light Fixture Socket or Exit Light Smoke Detector or Exhaust Fan	35	7 35
15	EACH OUTLET FOR SPECIAL PURPOSE Dishwasher Garbage Grinder Trash Compactor GFI Clothes Washer Dryer Electric Range Ovens Water Heater Space Heater Blast Coil Heater (PER KW) Mercury Lamp Quartz Lamp Sodium Lamp 20AMP Sign Circuit	75	11 25
	X Ray Unit	10 70	
	Area Lighting (First 3 000 Watts)	8 60	
	Each Additional 1 000 Watts	3 25	
MOTORS (1 H P AND OVER) TRANSFORMERS ELEVATORS WELDERS GENERATORS CHILLERS SIGNS AND A/C UNITS (OVER 5 TONS)			
	First H P or Ton For each Unit	3 25	
	First KVA For Each Unit	3 25	
	Each Additional H P Ton or KVA up to 50	55	
	Each Additional H P Ton or KVA over 50	40	
1	Temporary power or Pole	6 45	6 45
ELECTRIC SERVICE OR MAIN DISCONNECT			
1	Up to 200 AMP	6 45	6 45
	400 AMP And 600 AMP	13 40	
	Over 600 AMP To 1200 AMP	26 75	
	Over 1200 AMP	53 50	
	Each Additional Mete Socket	55	
	Sub Panel Motor Control Center Disconnect Switch Transfer Switch (Each)	3 25	
	Swimming Pool (Residential)	21 40	
	Swimming Pool (Semi Public)	32 10	
	Spas	8 60	
	Recreational Vehicle Spaces (Each)	3 25	

UNITS	DESCRIPTION	FEE	TOTAL
	Busways Trolley or Plug in (Ea 100 Ft)	3 25	
	Gas Pumps Dispensers (Each)	3 25	
1	Permanent A/C Unit (5 Tons or Less)	3 25	3 25
	Each Air Handler	1 10	
RESIDENTIAL LOW VOLTAGE INSTALLATIONS			
	Speaker Outlets (Each)	35	
	Signal or Alarm Outlets (Each)	35	
	Amplifiers	2 15	
	Control Panel	55	
	TV Master System	35	
	Telephone or Computer Outlet	35	
OTHER INSPECTIONS AND FEES INCLUDES ISSUANCE FEES WHEN APPLICABLE			
	Inspections outside of normal business hours (minimum charge — three hours)	30 00 per hour	
	Reinspection fee assessed under provisions of TABLE 3 A of the Uniform Building Code = \$30 00 EACH	30 00 each	
	Inspections for which no fee is specifically indicated (minimum charge — one half hour)	30 00 per hour	
	Additional plan review required by changes additions or revisions to approved plans (minimum charge — one half hour) After work hours — \$30 00 per hour — minimum 1 hour	30 00 per hour	
	Starter Permit	50 00	
CONTRACT PRICE OR COST OF INSTALLATION			
	Commercial —Burglar Alarms		
	—Music Systems		
	—Data Processing		
	—Communication		
	Conduit Only—Contract Price		
	All Misc Electric		

Electrical permit fees may be computed
the same as building permit fees by
using the cost of installation for valuation
amount when such work is not included
in the above schedule

2310 2432 07/22/92

RECEIPT

0009
 ELEC 121.05
 CHEK 121.05
 0020A000 11 08

I hereby certify that I have carefully examined and read the above application that the
same is true and correct and that the work herein described is to be done in accordance
with all the provisions of the applicable Ordinances of the City of Las Vegas Nevada and
the State Laws whether herein specified or not

Ramela m Baulow
 SIGNED HOMEOWNER CONTRACTOR

BUILDING DEPT

DATE

PERMIT FEE 62 25

LESS
STARTER PERMIT

TOTAL FEES 62 25

PERMIT NO

MUST BE MACHINE VALIDATED

Permit Expires 180 Days After Abandonment of Work

CITY OF LAS VEGAS, NEVADA

DEPARTMENT OF BUILDING AND SAFETY
PHONE 229 6251PLAN CHECK NO R71 DATE _____ CONST VAL \$ _____ADDRESS OF CONSTRUCTION 44 Marion Drive OWNER Woodbridge Homes PHONE 732-2545CONTRACTOR Quality Mechanical Cont, Inc STATE LICENSE NO 10867A CITY LICENSE NO C11766-200577

LOT(s) _____ BLOCK _____ SUBDIVISION _____ ZONE _____

PROPOSED CONSTRUCTION 1-3 0 ton, 2-bath fans, & 1-kitchen hood USE _____

Permit # 92-150870

UNITS	DESCRIPTION	FEE	TOTAL
PERMIT ISSUANCE			
1	For the issuance of each permit	16 05	16 05
	For issuing each supplemental permit	4 85	
UNIT FEE SCHEDULE			
	For the installation or relocation of each forced air or gravity type furnace or burner including ducts and vents attached to such appliance up to and including 100 000 Btu/h	9 65	
	For the installation or relocation of each forced air or gravity type furnace or burner including ducts and vents attached to such appliance over 100 000 Btu/h	11 80	
	For the installation or relocation of each floor furnace including vent	9 65	
	For the installation or relocation of each suspended heater recessed wall heater or floor mounted unit heater	9 65	
	For the installation relocation or replacement of each appliance vent installed and not included in an appliance permit	4 85	
	For the repair of alteration of or addition to each heating appliance refrigeration unit cooling unit absorption unit or each heating cooling absorption or evaporative cooling system including installation of controls regulated by this code	9 65	
1	For the installation or relocation of each boiler or compressor to and including three tons or each absorption system to and including 100 000 Btu/h	9 65	9 65
	For the installation or relocation of each boiler or compressor over three tons to and including 15 tons or each absorption system over 100 000 Btu/h and including 500 000 Btu/h	17 65	
	For the installation or relocation of each boiler or compressor over 15 tons to and including 30 tons or each absorption system over 500 000 Btu/h to and including 1 000 000 Btu/h	24 15	
	For the installation or relocation of each boiler or compressor over 30 tons to and including 50 tons or for each absorption system over 1 000 000 Btu/h to and including 1 750 000 Btu/h	35 85	
	For the installation or relocation of each boiler or refrigeration compressor over 50 tons or each absorption system over 1 750 000 Btu/h	59 95	

I hereby certify that I have carefully examined and read the above application that the same is true and correct and that the work herein described is to be done in accordance with all the provisions of the applicable Ordinances of the City of Las Vegas Nevada and the State Laws whether herein specified or not

SIGNED _____ CONTRACTOR _____ MASTER CARD NO _____
BY Quality Mechanical Contractors, Inc Spec Contr or Owner
BUILDING DEPT 8-3-92 DATE _____

Approval for the work under this permit will be given only after refuse and debris have been removed from job site and public right of way

UNITS	DESCRIPTION	FEE	TOTAL
	For each air handling unit to and including 10 000 cubic feet per minute including ducts attached thereto Note This fee shall not apply to an air handling unit which is a portion of a factory assembled appliance cooling unit evaporative cooler or absorption unit for which a permit is required elsewhere in this code	6 95	
	For each air handling unit over 10 000 cfm	11 80	
	For each evaporative cooler other than portable type	6 95	
3	For each ventilation fan COMMERCIAL	4 85	
	RESIDENTIAL	2 55	5.10
	For each ventilation system which is not a portion of any heating or air conditioning system authorized by a permit	6 95	
	For the installation of each hood which is served by mechanical exhaust including the ducts for such hood	6 95	
	For each fire damper installed in an existing system	4 85	
OTHER INSPECTIONS AND FEES			
	Inspections outside of normal business hours (minimum charge — three hours)	25 00 per hour	
	Re inspection fee assessed under provisions of TABLE 3 A of the Uniform Building Code = \$15 00 EACH	15 00 each	
	Inspections for which no fee is specifically indicated (minimum charge — one half hour)	30 00 per hour	
	Additional plan review required by changes additions or revisions to approved plans (minimum charge — two hours)	30 00 per hour	
	Mechanical permit fees may be computed the same as building permit fees by using the cost of installation for valuation amount when such work is not included in the above schedule		
	Gas piping which is directly related and necessary to the repair or replacement of heating air conditioning or refrigeration systems not exceeding 500 000 BTU H	6 45	

2310-2435

RECEIPT

PERMIT FEE 30 80

TOTAL FEES _____

MUST BE MACHINE VALIDATED

PERMIT EXPIRES 180 DAYS AFTER ABANDONMENT OF WORK

CITY OF LAS VEGAS, NEVADA

DEPARTMENT OF BUILDING AND SAFETY
PHONE 229-6251

PERMIT NO

92-155121

ELECTRICAL PERMIT

PLAN CHECK NO

R-71

DATE

8/12/92

CONST VAL \$

ADDRESS OF
CONSTRUCTION

44 MARION DR

OWNER

CONTRACTOR

HIGH TECH SECURITY

STATE
LICENSE NO

31682

CITY

LICENSE NO C11-04138-2-

MICHAEL CASTELLANO

(PRINT NAME OF MASTER ELECTRICIAN)

MASTER CARD NO

259-0003

CONTRACTOR PHONE

048435

PROPOSED CONSTRUCTION

alarm-burglar

ELECTRIC
PERMIT NOApproval for the work under this permit will be given only after refuse
and debris have been removed from job site and public right of way

UNITS	DESCRIPTION	FEE	TOTAL
PERMIT ISSUANCE			
1	For Issuing Each Permit	10 70	10 70
	Supplemental Fee	4 85	
APPLIANCE CHARGE			
Residential or General Commercial			
	Receptacle _____ Switch _____	45	
	Each Light Fixture Socket or Exit Light Smoke Detector or Exhaust Fan	35	
	EACH OUTLET FOR SPECIAL PURPOSE Dishwasher Garbage Grinder Trash Compactor GFI Clothes Washer Dryer Electric Range Ovens Water Heater Space Heater Blast Coil Heater (PER KW) Mercury Lamp Quartz Lamp Sodium Lamp 20AMP Sign Circuit	75	
	X Ray Unit	10 70	
	Area Lighting (First 3 000 Watts)	8 60	
	Each Additional 1 000 Watts	3 25	
MOTORS (1 H P AND OVER) TRANSFORMERS ELEVATORS WELDERS GENERATORS CHILLERS SIGNS AND A/C UNITS (OVER 5 TONS)			
	First H P or Ton For each Unit	3 25	
	First KVA For Each Unit	3 25	
	Each Additional H P Ton or KVA up to 50	55	
	Each Additional H P Ton or KVA over 50	40	
	Temporary power or Pole	6 45	
ELECTRIC SERVICE OR MAIN DISCONNECT			
	Up to 200 AMP	6 45	
	400 AMP And 600 AMP	13 40	
	Over 600 AMP To 1200 AMP	26 75	
	Over 1200 AMP	53 50	
	Each Additional Meter Socket	55	
	Sub Panel Motor Control Center Disconnect Switch Transfer Switch (Each)	3 25	
	Swimming Pool (Residential)	21 40	
	Swimming Pool (Semi Public)	32 10	
	Spas	8 60	
	Recreational Vehicle Spaces (Each)	3 25	

UNITS	DESCRIPTION	FEE	TOTAL
	Busways Trolley or Plug in (Ea 100 Ft)	3 25	
	Gas Pumps Dispensers (Each)	3 25	
	Permanent A/C Unit (5 Tons or Less)	3 25	
	Each Air Handler	1 10	
RESIDENTIAL LOW VOLTAGE INSTALLATIONS			
	Speaker Outlets (Each)	35	
13	Signal or Alarm Outlets (Each)	35	4.55
	Amplifiers	2 15	
	Control Panel	55	
	TV Master System	35	
	Telephone or Computer Outlet	35	
OTHER INSPECTIONS AND FEES INCLUDES ISSUANCE FEES WHEN APPLICABLE			
	Inspections outside of normal business hours (minimum charge — three hours)	30 00 per hour	
	Reinspection fee assessed under provisions of TABLE 3 A of the Uniform Building Code = \$30 00 EACH	30 00 each	
	Inspections for which no fee is specifically indicated (minimum charge — one half hour)	30 00 per hour	
	Additional plan review required by changes additions or revisions to approved plans (minimum charge — one half hour) After work hours — \$30 00 per hour — minimum 1 hour	30 00 per hour	
	Starter Permit	50 00	
CONTRACT PRICE OR COST OF INSTALLATION			
	Commercial —Burglar Alarms		
	—Music Systems		
	—Data Processing		
	—Communication		
	Conduit Only—Contract Price		
	All Misc Electric		

Electrical permit fees may be computed
the same as building permit fees by
using the cost of installation for valuation
amount when such work is not included
in the above schedule

2310 2432 08/12/92

RECEIPT

0009

ELEC 15 25

CHEK 15.25

1406A000 11 48

I hereby certify that I have carefully examined and read the above application that the
same is true and correct and that the work herein described is to be done in accordance
with all the provisions of the applicable Ordinances of the City of Las Vegas Nevada and
the State Laws whether herein specified or not

SIGNED HOMEOWNER CONTRACTOR

BUILDING DEPT

DATE

PERMIT
FEELESS
STARTER PERMITTOTAL
FEES

PERMIT NO

MUST BE MACHINE VALIDATED

Permit Expires 180 Days After Abandonment of Work

PF S HAF



IES

93-179491
DEVELOPMENT PERMIT

CITY OF LAS VEGAS, NEVADA

DEPARTMENT OF BUILDING AND SAFETY PHONE 229 6251
FOR INSPECTIONS CALL 229 2071

PERMIT NO 83

FOR Fence Wall Retaining Wall

PLAN CHECK NO M-1147 '93 DATE 3/15/93 CONST VAL \$ 930⁰⁰

ADDRESS OF CONSTRUCTION 44 MARION DR OWNER P. CARTER CONTRACTOR PHONE 451-8849

CONTRACTOR D&S MASONRY STATE LICENSE NO 031837 CITY LICENSE NO 1771

LOT(s) 5 BLOCK 9 SUBDIVISION Stewart Place + 3 ZONE _____

☐ CONSTRUCTION PLANS SUBMITTED BY OWNER/CONTRACTOR ☒ CONSTRUCTION DESIGN BY CITY DESIGN SHEET

ENGINEER _____

Approval for the work under this permit will be given only after refuse and debris have been removed from job site and public right of way


DESCRIPTION	TOTAL LIN FT	TOTAL SQ FT
CHAIN LINK OR WIRE MESH		
ORNAMENTAL IRON		
WOOD		
☒ MASONRY	<u>62</u>	<u>372</u>
RETAINING		

OTHER INSPECTIONS AND FEES	
1	inspections outside of normal business hours = \$30 00 per hour (minimum charge three hours)
2	Re inspection fee during normal business hours assessed under provisions of TABLE 3 A of the Uniform Building Code = \$30 00 each
3	inspections during normal business hours for which no fee is specifically indicated = \$30 00 per hour (minimum charge one half hour)
4	Additional plan review required by changes additions or revisions at approved plans = \$30 00 per hour (minimum charge two hours)

CONDITIONS OF THE PERMIT

- Any type of retaining wall must be engineered by a Civil or Structural Engineer
- If a home owner takes out the Building Permit and if the owner sublets the work to a Contractor then the Contractor must take out the permit and pay for it
- No fence or wall can be built on City property or rights of way but this is not intended to preclude construction within utility easements if utilities will not be damaged or made inaccessible
- The fence or wall shall not enclose any water meter light standard or fire alarm box and shall not come closer than 24' from the nearest fire hydrant outlet
- Department inspectors must approve footings before concrete is poured and block wall reinforcing before grouting is done
- Maximum height of any wall or fence is 6' side and rear yards 4' maximum in front yard with the vertical surface above the height of 2' — 50% open
- I must not obstruct required onsite parking space (2 spaces for each dwelling unit) by the erection of this fence or wall
- This fence or wall shall not block the natural flow of surface water across the property nor shall it divert the flow of surface waters onto another's property
- By the signing of this application I herewith agree to the requirements outlined above

FOR INSPECTIONS, CALL 229-2071

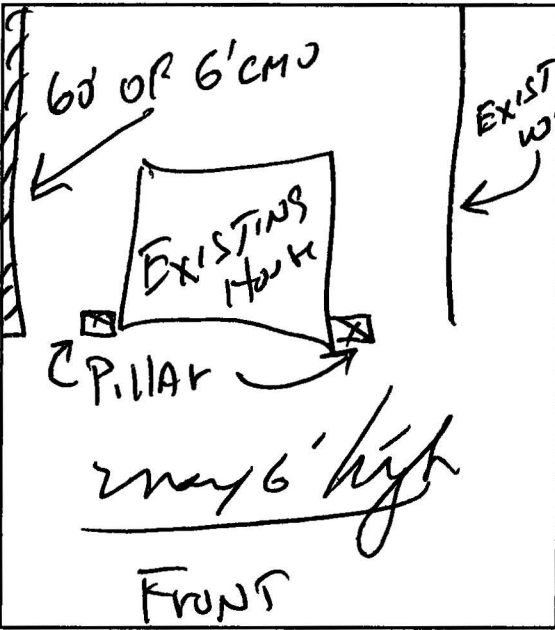

SIGNED Shayn D. Kugwa CONTRACTOR AGENT OWNER

PLANNING DEPT 3/15/93 DATE

I hereby certify that I have reviewed this application and the proposed plans and have found that the proposed development meets the requirements of the City of Las Vegas Flood Hazard Reduction Ordinance for the issuance of this Development Permit

LAND DEVELOPMENT AND FLOOD CONTROL ENGINEER 3/15/93 DATE

BUILDING DEPT 3-15-93 DATE

PERMIT FEE 24⁰⁰
2310 2401

PLAN REVIEW FEE 03/15/93

ZONING 1 00

TOTAL FEES 25⁰⁰

RECEIPT

0002
WALL 24 00
ZONE 1 00
CHECK 25 00
4006A000 09 54


DESCRIPTION

LOT 5 BLOCK 9 CURCHILL ESTATES SUBDIVISION AS SHOWN ON
MAP THERE OF ON FILE IN BOOK 20 PAGE 10 OF PLATS COUNTY
RECORDERS CLARK COUNTY NEVADA

44 Marion Dr



5/7/92

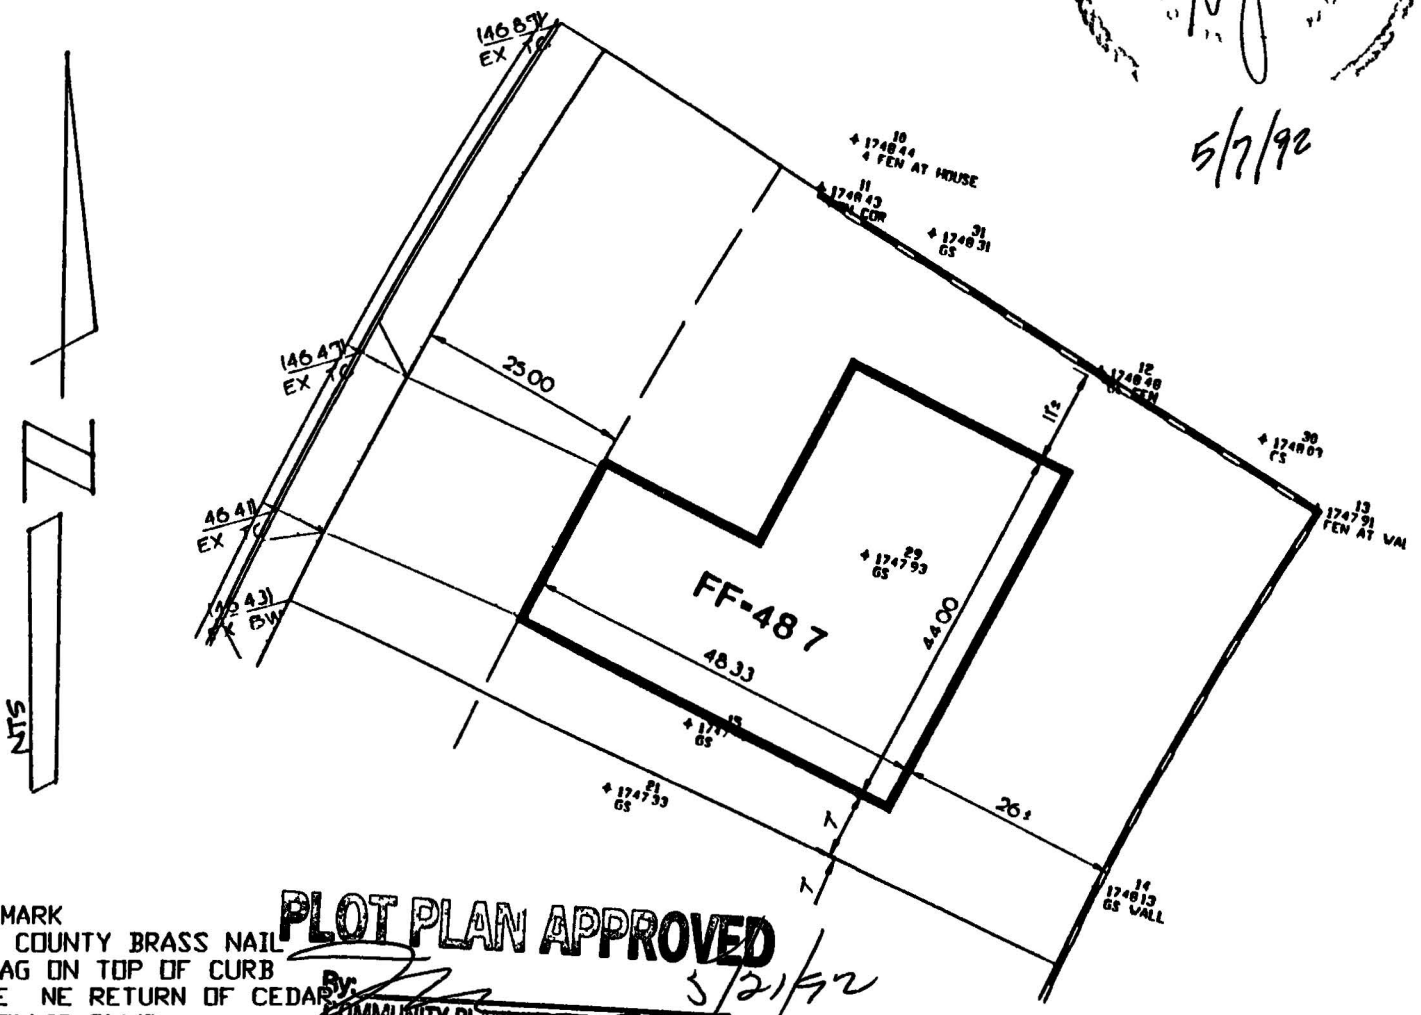

ENCHMARK
LARK COUNTY BRASS NAIL
ND TAG ON TOP OF CURB
THE NE RETURN OF CEDAR
ND NELLIS BLVD
M# C0233D3
LEVATION = 175371

PLOT PLAN APPROVED

By: *[Signature]* 5/21/92
COMMUNITY PLANNING & DEVELOPMENT
City of Las Vegas

PLOT PLAN

SCALE NTS

MIKE SPENA

ACCORDANCE WITH
CONSTRUCTION
SEQUENCE SCHEDULE
DATED _____

HIS PLOT PLAN IS TENTATIVE,
ND SUBJECT TO CHANGE
ENDING FINAL GOVERNMENTAL
PPROVAL

ONSULT THE RECORDED
BDIVISION PLAT FOR
CCURATE LOT SIZE AND
OUNDRY INFORMATION

LOT 5 PLAN _____ ADDRESS _____

SPECIAL NOTE

THESE PLANS ARE PRODUCED FOR THE LIMITED PURPOSE OF
ASSISTING THE WORKMEN IN PERFORMING THEIR DUTIES IN
CONFORMITY WITH NORMAL ENGINEERING AND CONSTRUCTION
PRACTICES THIS PLAN MAY NOT DEPICT EXACTLY THE
DIMENSIONS OF THE PROJECT WHEN ACTUALLY CONSTRUCTED
DUE TO THE CHANGES AND MODIFICATIONS DEEMED NECESSARY
DURING THE COURSE OF CONSTRUCTION

**SOUTHWEST
ENGINEERING**

LAND PLANNING*MAPING*DEVELOPMENT

5426 WEST VEGAS DRIVE
LAS VEGAS NEVADA 89102
PHONE: (702) 648-9700

R71.92

Electric
Construction
Company

452-2142

P.O. BOX 7480 • LAS VEGAS NEVADA 89125-7480
(702) 452-2142 • License No. 9383

LOAD CALCS FOR
#40 MARION DR

1232 @ 3VA	=	3696VA	Lights & Recp.
2 x 1500VA	=	3000VA	Small Appliances
1 x 1500VA	=	1500VA	Laundry
		<u>8196VA</u>	

1st 3000VA @ 100%	=	3000VA
Bal 5196 @ .35%	=	1819VA
1 Water Heater	=	4500VA
1 Dishwasher	=	1500VA
1 Disposal	=	646VA
1 Range	=	1200VA
1 Oven	=	2400VA
1 Dryer	=	5000VA
1 3 Ton A/C	=	6000VA
5 KW Steps	=	27,195VA
		<u>5000</u>

all elect as
drawn

3000

27,195VA + 230V = 118.2 Amps
Service selected is 150 Amp 1Ø3W 115/230V

35465 = 147 amps

Worst case 200A

all gas = 14465
60amps

Service

PLANS APPROVED ELECTRICAL
ELECTRICAL DEPT
City of Las Vegas

DS APR 15 1992

Does Not Include Mechanical Construction
or Off Site Improvements
Make No Change Without Approval
Approval of Plans is not a
Permit to Violate Any Ordinance

200 amp Service
or
resubmit calcs



City of Las Vegas, Nevada

Proof of valid water commitment or application for a Conditional Water Distribution Authorization Letter

Project Title lot 5 of Stewart place

Name as shown on Plat Mike Spina

- 1 Does the project as proposed have a water commitment from the Las Vegas Valley Water District?
 - a ☒ Yes this project is part of a recorded single family residential subdivision and already has an existing commitment of water from the LVVWD No new water commitment is necessary
 - b ☐ Yes (for all other projects not within item 1a line 6a below must be completed by the LVVWD)
 - c ☐ No I do not require service from the LVVWD I will utilize a well for an individual single family parcel for domestic use only not in an area served by a municipal water purveyor
 - d ☐ No I do not require service from the LVVWD (and I have attached proof of service from the water provider such as a letter from the City of North Las Vegas or a State Engineer permit)
 - e ☐ No I require a conditional water authorization from the City of Las Vegas in order to apply for water service from the LVVWD (have 6b completed by the LVVWD)
- 2 ☐ Building Permit (Project address 40 Marion Drive)
 - a ☐ New Building
Submit floor plan to LVVWD Gross acres .19
 - b ☐ Additions
Submit floor plan to LVVWD
Equivalent fixture units (to be completed by applicant) _____
- 3 ☐ Land division
Submit tentative map and final map or Parcel Map to LVVWD
Proposed Construction ☒ Single Family ☐ Multi Family ☐ Commercial
- 4 Proposed Land Use SFD
- 5 Assessor's Parcel No(s) Lot 6 Block 9 of Stewart place Unit #3

Calculation to be completed by LVVWD only

- 6a ☐ This project already has an existing commitment of water from the LVVWD No new water commitment is necessary

LVVWD Representative

Print Name

Date

- 6b Based on information submitted by the applicant the preliminary estimate for the available quantity of water for this project is calculated to be _____ acre feet per year
- ☐ Additional water facilities required
- ☐ Hold issuance of building permit until an executed conditional commitment agreement is submitted to the District

LVVWD Representative

Print Name

Date

Name and Address of Authorized Agent/Owner to whom the conditional water distribution authorization letter should be sent

Woodbridge Development
Name

(702) 893-9717
Telephone

3137 Westwood Drive
Address

LAS VEGAS
City

NEVADA
State

89109
Zip

Name of Developer Jerry Spilsbury

Type of Organization

☐ Individual

☐ Partnership

☒ Corporation

☐ Other _____

Authorized Agent/Owner Information

I hereby certify that all information contained on this form is true and accurate I am aware that the priority for issuance of a conditional Water Distribution Authorization Letter by the City will be based, in part, on the date and time that an application is accepted as complete and that failure on my part to submit all required application materials may cause the priority of my application to be reestablished.

Michael A Spina
Authorized Agent/Owner

Signator is authorized to bind the organization

4-10-92

Date of Submittal

Date/Time Stamp

For City Use Only

Project Water Reservation Category

Plan Check # R-71

☐ Public Facilities

☐ Quasi Public and Non Profit facilities

☒ All other developments

6-3-92

Date

9:37 A

Time

RAC
Staff Member

Bldg/Safety
Department

OMEGA PRODUCTS CORP

DIAMOND WALL INSULATING STUCCO SYSTEM

JOB ADDRESS

ICBO Report #4004

44 MARION DRIVE
Las Vegas, Nevada

Date of Job Completion 8-14-92

PLASTERING CONTRACTOR

Name PLASTER TECH

Address 9901 TAMARISK LANDING WAY

Telephone No (702) 255-8373

Contractor Number of Diamond Wall System # 2019

This is to certify that the exterior coating system on the building exterior at the above address has been installed in accordance with the evaluation report specified above and the manufacturer's instructions

Date _____

Charles
Signature of authorized representative of
Plastering Contractor

This installation card must be presented to the building inspector after completion of work and before final inspection

DEPARTMENT OF BUILDING & SAFETY CITY OF LAS VEGAS

☒	PERMIT NUMBER	92-157370	INSPECTION NUMBER	16
JOB ADDRESS 44 MAPION DR				
LOT NO 5	BLOCK NO 9	SUBDIVISION NAME CF STEWART PLACE UNIT NO. 3		
FIRE DEPT MAP NO 2429-93	JOB PHONE 376-6939	CALL IN DATE 11/12/92	CALL IN TIME 12:40	SCHEDULE DATE 11/13/92
INSPECTOR NO 54	INSPECTOR NAME RAYMOND SCHMEDES			
INSPECTION REQUESTED		CERT. OF OCC. (940)		

☐ PARTIAL INSPECTION	☐ PARTIAL APPROVAL (P)	PARTIAL DESCRIPTION		
☒ APPROVED (A)	☐ STOP WORK (S)	☐ COMMENTS (C)	☐ TEMPORARY APPROVAL (T) -- UNTIL	☐ HOLD (H)
☐ REJECTED (R)	REINSPECTION REQUIRED CALL *229 2071			☐ PERMIT REQUIRED
☐ REFEE (F)	REINSPECTION FEE REQUIRED PAY AT CITY HALL 3RD FLOOR 400 E STEWART STREET			
INSPECTOR SIGNATURE <i>RSchmedes</i>		INSPECTION DATE 11-13-92		
☐ PROJECT COMPLETE	BRING HARD CARD WITH FIRE QUALITY CONTROL & PLANNING APPROVALS SIGNED OFF TO BLDG & SAFETY FOR C of O ISSUANCE (Commercial Only)			
IF YOU HAVE ANY QUESTIONS ON THIS INSPECTION YOU MAY CALL THE INSPECTOR FROM 7 00 A M 7 15 A M OR 2 45 P M 3 00 P M AT				229-6765

For Additional Assistance Call *229-6251 See Reverse Side For Inspection Types

DEPARTMENT OF BUILDING & SAFETY CITY OF LAS VEGAS

☐ PERMIT NUMBER		92-150870		☐ INSPECTION NUMBER		21	
JOB ADDRESS 64 Marcus Dr							
LOT NO		BLOCK NO		SUBDIVISION NAME			
FIRE DEPT MAP NO		JOB PHONE		CALL IN DATE		CALL IN TIME	
INSPECTOR NO		INSPECTOR NAME					
54							
☐ INSPECTION REQUESTED		140 Fenced					
Meter tag #45879							
☐ PARTIAL INSPECTION		☐ PARTIAL APPROVAL (P)		PARTIAL DESCRIPTION			
☒ APPROVED (A)		☐ STOP WORK (S)		☐ COMMENTS (C)		☐ TEMPORARY APPROVAL (T) - UNTIL	
						☐ HOLD (H)	
☒ REJECTED (R)		REINSPECTION REQUIRED CALL * 229 2071					
☐ REFEE (F)		REINSPECTION FEE REQUIRED PAY AT CITY HALL 3RD FLOOR 400 E STEWART STREET					
☐ PERMIT REQUIRED							
INSPECTOR SIGNATURE R Schmede				INSPECTION DATE 11-13-92			
☒ PROJECT COMPLETE		BRING HARD CARD WITH FIRE QUALITY CONTROL & PLANNING APPROVALS SIGNED OFF TO BLDG & SAFETY FOR C of O ISSUANCE (Commercial Only)					
IF YOU HAVE ANY QUESTIONS ON THIS INSPECTION YOU MAY CALL THE INSPECTOR FROM 7 00 A M 7 15 A M OR 2 45 P M 3 00 P M AT							

For Additional Assistance Call * 229-6251 See Reverse Side For Inspection Types

DEPARTMENT OF BUILDING & SAFETY CITY OF LAS VEGAS

☒	PERMIT NUMBER	92-157872	INSPECTION NUMBER	15
JOB ADDRESS				
44 MARION DR				
LOT NO	BLOCK NO	SUBDIVISION NAME		
5	9	OF STEWART PLACE UNIT NO. 3		
FIRE DEPT MAP NO	JOB PHONE	CALL IN DATE	CALL IN TIME	SCHEDULE DATE
2429-93	893-9717	07/23/92	14:57	07/24/92
INSPECTOR NO	INSPECTOR NAME			
54/71	RAYMOND SCHEDES K R BRYER			
INSPECTION REQUESTED	TEMP POWER/TAG/TEMP BLDG FINAL (132)			

TAC # 44922

☐ PARTIAL INSPECTION	☐ PARTIAL APPROVAL (P)	PARTIAL DESCRIPTION		
☒ APPROVED (A)	☐ STOP WORK (S)	☐ COMMENTS (C)	☐ TEMPORARY APPROVAL (T) - UNTIL	☐ HOLD (H)
☐ REJECTED (R)	REINSPECTION REQUIRED CALL *229 2071			☐ PERMIT REQUIRED
☐ REFEE (F)	REINSPECTION FEE REQUIRED PAY AT CITY HALL 3RD FLOOR 400 E STEWART STREET			
INSPECTOR SIGNATURE		INSPECTION DATE		
<i>[Signature]</i>		24 JUL 92		
☐ PROJECT COMPLETE	BRING HARD CARD WITH FIRE QUALITY CONTROL & PLANNING APPROVALS SIGNED OFF TO BLDG & SAFETY FOR C of O ISSUANCE (Commercial Only)			
IF YOU HAVE ANY QUESTIONS ON THIS INSPECTION YOU MAY CALL THE INSPECTOR FROM 7 00 A M 7 15 A M OR 2 45 P M 3 00 P M AT				229-6765

For Additional Assistance Call * 229-6251 See Reverse Side For Inspection Types

DEPARTMENT OF BUILDING & SAFETY CITY OF LAS VEGAS



PERMIT
NUMBER

92-15 33 80

INSPECTION
NUMBER

13

JOB ADDRESS

44 MARION DR

LOT NO

BLOCK NO

SUBDIVISION NAME

FIRE DEPT MAP NO

JOB PHONE

CALL IN DATE

CALL IN TIME

SCHEDULE DATE

2429-93

376-6939

11/30/92

14:58

12/01/92

INSPECTOR NO

INSPECTOR NAME

80

THOMAS GUGINO

INSPECTION
REQUESTED

FINAL GAS TEST (423)

423 approved

gas tag # 27204

☐ PARTIAL
INSPECTION

☐ PARTIAL
APPROVAL (P)

PARTIAL DESCRIPTION

☒ APPROVED
(A)

☐ STOP
WORK (S)

☐ COMMENTS
(C)

☐ TEMPORARY (T) - UNTIL

☐ HOLD
(H)

☐ REJECTED (R)

REINSPECTION REQUIRED CALL * 229 2071

☐ REFEE (F)

REINSPECTION FEE REQUIRED PAY AT CITY HALL
3RD FLOOR 400 E STEWART STREET

☐ PERMIT
REQUIRED

INSPECTOR
SIGNATURE

Thomas Gugini

INSPECTION DATE

12-1-92

☒ PROJECT
COMPLETE

BRING HARD CARD WITH FIRE QUALITY CONTROL & PLANNING APPROVALS
SIGNED OFF TO BLDG & SAFETY FOR C of O ISSUANCE (Commercial Only)

IF YOU HAVE ANY QUESTIONS ON THIS INSPECTION YOU MAY
CALL THE INSPECTOR FROM 7 00 A M 7 15 A M OR 2 45 P M 3 00 P M AT

229-6769

For Additional Assistance Call * 229-6251 See Reverse Side For Inspection Types

DEPARTMENT OF BUILDING & SAFETY CITY OF LAS VEGAS

☒	PERMIT NUMBER	92-153380	INSPECTION NUMBER	5
JOB ADDRESS				
44 MARTIN DR				
LOT NO	BLOCK NO	SUBDIVISION NAME		
FIRE DEPT MAP NO	JOB PHONE	CALL IN DATE	CALL IN TIME	SCHEDULE DATE
2429-93	893-9717	09/23/92	08:27	09/24/92
INSPECTOR NO	INSPECTOR NAME			
80	THOMAS GUGING			

INSPECTION REQUESTED **FINAL PLUMBING (440)**

440 approved

☐ PARTIAL INSPECTION	☐ PARTIAL APPROVAL (P)	PARTIAL DESCRIPTION		
☒ APPROVED (A)	☐ STOP WORK (S)	☐ COMMENTS (C)	☐ TEMPORARY APPROVAL (T) - UNTIL	☐ HOLD (H)
☐ REJECTED (R)	REINSPECTION REQUIRED CALL *229 2071			☐ PERMIT REQUIRED
☐ REFEE (F)	REINSPECTION FEE REQUIRED PAY AT CITY HALL 3RD FLOOR 400 E STEWART STREET			

INSPECTOR SIGNATURE	<i>Tom Guging</i>	INSPECTION DATE	9/24/92
☒ PROJECT COMPLETE	BRING HARD CARD WITH FIRE QUALITY CONTROL & PLANNING APPROVALS SIGNED OFF TO BLDG & SAFETY FOR C of O ISSUANCE (Commercial Only)		

IF YOU HAVE ANY QUESTIONS ON THIS INSPECTION YOU MAY CALL THE INSPECTOR FROM 7 00 AM 7 15 AM OR 2 45 PM 3 00 PM AT

229-6769

For Additional Assistance Call * 229-6251 See Reverse Side For Inspection Types

DEPARTMENT OF BUILDING & SAFETY CITY OF LAS VEGAS



PERMIT
NUMBER

02-153380

INSPECTION
NUMBER

4

JOB ADDRESS

44 MARION DR

LOT NO

BLOCK NO

SUBDIVISION NAME

FIRE DEPT MAP NO

JOB PHONE

CALL IN DATE

CALL IN TIME

SCHEDULE DATE

2429-93

893-9717

09/23/92

08:27

09/24/92

INSPECTOR NO

INSPECTOR NAME

80

THOMAS GUGINO

INSPECTION
REQUESTED

FINAL GAS TEST (423)

gas test # 26005 423 approved

☐ PARTIAL
INSPECTION

☐ PARTIAL
APPROVAL (P)

PARTIAL DESCRIPTION

☒ APPROVED
(A)

☐ STOP
WORK (S)

☐ COMMENTS
(C)

☐ TEMPORARY
APPROVAL (T) -- UNTIL

☐ HOLD
(H)

☐ REJECTED (R)

REINSPECTION REQUIRED CALL * 229 2071

☐ REFEE (F)

REINSPECTION FEE REQUIRED PAY AT CITY HALL
3RD FLOOR 400 E STEWART STREET

☐ PERMIT
REQUIRED

INSPECTOR
SIGNATURE

Tom Gugin

INSPECTION DATE

9/24/92

☒ PROJECT
COMPLETE

BRING HARD CARD WITH FIRE QUALITY CONTROL & PLANNING APPROVALS
SIGNED OFF TO BLDG & SAFETY FOR C of O ISSUANCE (Commercial Only)

IF YOU HAVE ANY QUESTIONS ON THIS INSPECTION YOU MAY
CALL THE INSPECTOR FROM 7 00 AM 7 15 AM OR 2 45 PM 3 00 PM AT

229-6769

For Additional Assistance Call * 229-6251 See Reverse Side For Inspection Types

DEPARTMENT OF BUILDING & SAFETY \ CITY OF LAS VEGAS

☒ PERMIT NUMBER	92-155112	INSPECTION NUMBER	3
JOB ADDRESS 44 MARION DR			
LOT NO	BLOCK NO	SUBDIVISION NAME WONDERRIDGE HOMES	
FIRE DEPT MAP NO 2429-93	JOB PHONE 732-2545	CALL IN DATE 09/16/92	CALL IN TIME 08:56
		SCHEDULE DATE 09/17/92	
INSPECTOR NO 80	INSPECTOR NAME THOMAS GUGINO		

INSPECTION REQUESTED **FINAL MECHANICAL (340)**

340 approved
45 amp fuses - gas heat
paint the condensate line

☐ PARTIAL INSPECTION	☐ PARTIAL APPROVAL (P)	PARTIAL DESCRIPTION		
☒ APPROVED (A)	☐ STOP WORK (S)	☐ COMMENTS (C)	☐ TEMPORARY APPROVAL (T) - UNTIL	☐ HOLD (H)
☐ REJECTED (R)	REINSPECTION REQUIRED CALL *229 2071			☐ PERMIT REQUIRED
☐ REFEE (F)	REINSPECTION FEE REQUIRED PAY AT CITY HALL 3RD FLOOR 400 E STEWART STREET			
INSPECTOR SIGNATURE <i>Tom Gugin</i>		INSPECTION DATE 9-17-92		
☒ PROJECT COMPLETE	BRING HARD CARD WITH FIRE QUALITY CONTROL & PLANNING APPROVALS SIGNED OFF TO BLDG & SAFETY FOR C of O ISSUANCE (Commercial Only)			
IF YOU HAVE ANY QUESTIONS ON THIS INSPECTION YOU MAY CALL THE INSPECTOR FROM 7 00 A M 7 15 A M OR 2 45 P M 3 00 P M AT				229-6769

For Additional Assistance Call * 229-6251 See Reverse Side For Inspection Types

DEPARTMENT OF BUILDING & SAFETY CITY OF LAS VEGAS


☒ PERMIT NUMBER		92-156121		INSPECTION NUMBER		2	
JOB ADDRESS 44 MAPION DR							
LOT NO		BLOCK NO		SUBDIVISION NAME			
FIRE DEPT MAP NO 2429-93		JOB PHONE 596-4248		CALL IN DATE 10/30/92		CALL IN TIME 07:59	
SCHEDULE DATE 10/01/92							
INSPECTOR NO 71		INSPECTOR NAME KEEFE REYER					
INSPECTION REQUESTED		FINAL ELECTRICAL (240)					
☐ PARTIAL INSPECTION		☐ PARTIAL APPROVAL (P)		PARTIAL DESCRIPTION			
☒ APPROVED (A)		☐ STOP WORK (S)		☐ COMMENTS (C)		☐ TEMPORARY APPROVAL (T) - UNTIL	
☐ REJECTED (R)		☐ REFEED (F)		☐ HOLD (H)			
REINSPECTION REQUIRED CALL *229 2071		☐ PERMIT REQUIRED					
REINSPECTION FEE REQUIRED PAY AT CITY HALL 3RD FLOOR 400 E STEWART STREET							
INSPECTOR SIGNATURE <i>REYER</i>				INSPECTION DATE 100592			
☒ PROJECT COMPLETE		BRING HARD CARD WITH FIRE QUALITY CONTROL & PLANNING APPROVALS SIGNED OFF TO BLDG & SAFETY FOR C of O ISSUANCE (Commercial Only)					
IF YOU HAVE ANY QUESTIONS ON THIS INSPECTION YOU MAY CALL THE INSPECTOR FROM 7 00 A M 7 15 A M OR 2 45 P M 3 00 P M AT							229-6760

For Additional Assistance Call * 229-6251 See Reverse Side For Inspection Types

DEPARTMENT OF BUILDING & SAFETY CITY OF LAS VEGAS

☒ PERMIT NUMBER	92-156121	INSPECTION NUMBER	7
JOB ADDRESS			
44 MARTON DR			
LOT NO	BLOCK NO	SUBDIVISION NAME	
FIRE DEPT MAP NO	JOB PHONE	CALL IN DATE	CALL IN TIME
2429-93	893-9717	09/23/92	08:26
INSPECTOR NO	INSPECTOR NAME		
71	KEEFF BEYER		
INSPECTION REQUESTED			
FINAL ELECTRICAL (240)			

20A RECPTS REQ FOR
 WASHER - GAS DRYER - DISHWASHER
 GAR./DISP.
 DEAD FRONT MISSING IN PNL
 PNL DIRECTORY REQ
 SINGLE RECPT FOR WATER SOFT
 UNLESS GFI

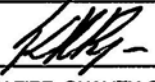☐ PARTIAL INSPECTION	☐ PARTIAL APPROVAL (P)	PARTIAL DESCRIPTION	
☐ APPROVED (A)	☐ STOP WORK (S)	☐ COMMENTS (C)	☐ TEMPORARY APPROVAL (T) - UNTIL
☒ REJECTED (R)	REINSPECTION REQUIRED CALL *229 2071		☐ HOLD (H)
☐ REFEE (F)	REINSPECTION FEE REQUIRED PAY AT CITY HALL 3RD FLOOR 400 E STEWART STREET		☐ PERMIT REQUIRED
INSPECTOR SIGNATURE		INSPECTION DATE	
		24 SEPT 92	
☐ PROJECT COMPLETE	BRING HARD CARD WITH FIRE QUALITY CONTROL & PLANNING APPROVALS SIGNED OFF TO BLDG & SAFETY FOR C of O ISSUANCE (Commercial Only)		
IF YOU HAVE ANY QUESTIONS ON THIS INSPECTION YOU MAY CALL THE INSPECTOR FROM 7 00 AM 7 15 AM OR 2 45 PM 3 00 PM AT			229-6760

For Additional Assistance Call * 229-6251 See Reverse Side For Inspection Types

☐	PERMIT NUMBER	03-179491		INSPECTION NUMBER	15
JOB ADDRESS 44 Mason Dr					
LOT NO		BLOCK NO		SUBDIVISION NAME	
FIRE DEPT MAP NO		JOB PHONE		CALL IN DATE	CALL IN TIME
INSPECTOR NO		INSPECTOR NAME			
54					
INSPECTION REQUESTED		140 Final			
☐ PARTIAL INSPECTION		☐ PARTIAL APPROVAL (P)		PARTIAL DESCRIPTION	
☒ APPROVED (A)		☐ STOP WORK (S)		☐ COMMENTS (C)	☐ TEMPORARY APPROVAL (T) — UNTIL
☐ REJECTED (R)		REINSPECTION REQUIRED CALL *229 2071			☐ HOLD (H)
☐ REFEE (F)		REINSPECTION FEE REQUIRED PAY AT CITY HALL 3RD FLOOR 400 E STEWART STREET			☐ PERMIT REQUIRED
INSPECTOR SIGNATURE <i>R. Schneider</i>				INSPECTION DATE 4-9-93	
☒ PROJECT COMPLETE		BRING HARD CARD WITH FIRE QUALITY CONTROL & PLANNING APPROVALS SIGNED OFF TO BLDG & SAFETY FOR C of O ISSUANCE (Commercial Only)			
IF YOU HAVE ANY QUESTIONS ON THIS INSPECTION YOU MAY CALL THE INSPECTOR FROM 7 00 A M 7 15 A M OR 2 45 P M 3 00 P M AT					