

CITY OF LAS VEGAS, NEVADA

DEPARTMENT OF BUILDING AND SAFETY
PHONE 386 6251FO
3

29041

PERMIT NO

91-098841

BUILDING PERMIT

FOR Single Family Dwelling Remodel
Additions Misc Residential ConstructionLOG NO & AREA T-131 DATE 2/12/91 CONST VAL \$ 68000ADDRESS OF CONSTRUCTION 7612 Marluna Ct OWNER Coleman Homes PHONE 4359955LOT(s) 154 BLOCK 4 SUBDIVISION Discovery Bay at Desert Shores ZONE R-PD 5PROPOSED CONSTRUCTION SFD USE ResidenceTHIS PERMIT FOR ☒ BLDG ☐ A/C ☐ ELEC ☐ PLBG ☐ OTHER PERMITS REQD FENCE ☐ OFF SITE ☐ SWIM POOL ☐FLOOR AREA BSMT 1ST 2318 2ND 544 GARAGE 544 PORCH 2862 TOTAL 2862CONTRACTOR Coleman Homes STATE LICENSE NO 24528 CITY LICENSE NO C11023722034ARCHITECT Aram Basservian ENGINEER Brian Ward 007MASTER PLUMBER/
CONTRACTOR _____ MASTER ELECTRICIAN/
CONTRACTOR _____

OTHER INSPECTIONS AND FEES

1 I p t t d f m l b h \$3000 p h (m m m h g t h h)
 2 R p t f d g m l b h h \$3000 p h (m m m h g t h h)
 3 I p t f d g m l b h h f w h h f p f l y d t d - \$3000 p h (m m m h g
 4 Addt l p l w q d b y h g d d t t p p d p l \$3000 p h (m m m h g

CONDITIONS OF THE PERMIT

- I agree to call the City Building Department for inspections before concrete is poured before enough working electrical plumbing framing is completed. Also for ar cond to ng dy wall a d sheath g spectro
- I agree that when the job is completed that I will call for final inspection before occupancy
- I agree to pay for all construction according to City Ordinance and Building Codes
- The Contractor shall be responsible for the safety of the work and shall be responsible for the safety of the work and shall be responsible for the safety of the work
- I have read and understand the conditions of this application and I hereby state that the information I have supplied on this application is true and correct
- Approval for this permit will be given only after the above conditions have been met
- 24 HOUR MINIMUM NOTICE REQUIRED FOR INSPECTIONS

SPECIAL CONDITIONS

Plan 600 B

BY Coleman Homes
I HEREBY DECLARE THAT I AM THE LEGAL OWNER OF THE ABOVE PROPERTY OWNERBY Beverley Smith
AGENT

I hereby certify that I have reviewed this application and the proposed plans and have found that the proposed development meets the requirements of the City of Las Vegas Flood Hazard Reduction Ordinance for the issuance of this Development Permit

LAND DEVELOPMENT AND FLOOD CONTROL ENGINEER RWB DATE 2/22/91PLANNING DEPT [Signature] DATE 2/25/91BUILDING DEPT [Signature] DATE 2/20/91

PLUMBING		FEE	ELECTRICAL		FEE
WATER DISTRIBUTION	6 00		RECEPTACLE _____ SWITCH _____	40	
SEWER SYSTEM NEW OR MODIFICATION	10 00		EACH LIGHT FIXTURE OR SOCKET _____	30	
FIXTURES WATER SOFTENER H/W HEATER	2 00		SPECIAL OUTLET APPLIANCE ETC	70	
GARBAGE DISPOSAL WASHER	2 00		SERVICE/PANEL SUB/3 00 200A/6 00 400A/12 50		
FUEL PIPING	6 00		A/C UNIT OR MOTORS	3 00	
IRRIGATION SYSTEM	8 00		2310 2432 TOTAL		
MISC			MISC		
2310 2433 TOTAL			2310 2431 ISSUANCE FEE		
AIR CONDITIONING		FEE	7143 2973 SEWER CONNECTION		
NEW UNIT 3 TON = 9 00 OVER = 16 50			2310 2431 PLAN REVIEW FEE		
FURNACE TO 100 000/9 00 OVER/11 00			2310 2431 BLDG PERMIT FEE		
VAPORATIVE COOLER	6 50		TOTAL FEES		
VENTILATION FAN	2 35				
2310 2435 TOTAL					

RECEIPT

0005

SFD 1738 00

SEWR 2500 00

CHET 4238 00

9928A600 17 07

02/28/91

PERMIT NO _____
MUST BE MACHINE VALIDATED

Permit Expires 180 Days After Abandonment of Work

CITY OF LAS VEGAS, NEVADA

DEPARTMENT OF BUILDING AND SAFETY
PHONE 386 6251

001-099415

PLUMBING PERMIT

LOG NO & AREA P 131 DATE _____ CONST VAL \$ _____ADDRESS OF CONSTRUCTION 7612 Marlana Court OWNER Colonias Homes CONTRACTOR Executive Plumbing, Inc. STATE LICENSE NO 25298 CITY CL-02663-2- LICENSE NO 036326 PHONE 876-0030CONTRACTOR Executive Plumbing, Inc. STATE LICENSE NO 25298 CITY CL-02663-2- LICENSE NO 036326LOT(s) 154 BLOCK 4 SUBDIVISION Discovery Bay ZONE _____PROPOSED CONSTRUCTION Single Family USE _____
PLUMBING PERMIT NO _____

UNITS	DESCRIPTION	FEE	TOTAL
PERMIT ISSUANCE			
1	Fo iss g E ch Pe m t	10 00	10-
	Fo iss q E ch S ppl me tal Pe m t	4 50	
FIXTURE CHARGE			
9	Batht b Showe La ato y Tolet U al	EA 2 00	18-
2	Floo Dan Floo Snk Wash Tay Snk	EA 2 00	4-
3	Ga bage D sposal Clothes Washe D shwashe (es de tal)	EA 00	6-
	G bage D sposal (comme cal)	EA 8 00	
	Cloth s Washe D shwashe (comme cal)	EA 2 00	
1	Cloth s D ye (gas) e t g	00	2-
	Dental Unt	8 00	
	D nkg Fo nta n	2 00	
1	Ref ge ato l e M ke W te D sp n	00	2-
	Any oth w te s g eq pme t Att h d Coff e Mak s lc Mak s	2 00	
1	Hot Wate Heater (Ca jo El t)	EA 2 00	2-
SEWER SYSTEM			
1	New Replaceme t Mod f t A y D g Wok	10 00	10-
	Gease o Sa d T ap o l t pt	2 00	
	Tra le T ap (e tal pa ks)	5 00	
WATER SOFTENERS			
	No Pe ma e t Type (e tal)	2 00	
	Pe ma t Type (co ed t d a)	2 00	
WATER DISTRIBUTION SYSTEM			
1	Single F m ly Dwell g	6 00	6-
	M lt Fam ly Dwell g	6 00	
	Plus Each Dwell ng U t	3 00	
	Comme cal B ld ng pe floo	3 00	
	Plus Each Unt (leased space o off ce)	2 00	
	Hot lo Motel	8 00	
	Pl s Ea h U t	3 00	
	T ale Pa k	30 00	
	Pl s Each Space	2 00	
	I gat o S gle Fam ly Dwell ng	8 00	
	I gat o Comm cal Fee Based o Buld g Code Val ato Cha t		
	Co st ct o Valuat o		

App o al fo th wo k unde ths pe m t w ll be g en only afte ef se a d deb ha bee emo ed fom job ste a d publ c ght of y			
UNITS	DESCRIPTION	FEE	TOTAL
FUEL PIPING SYSTEM			
1	S gle F m ly Dw ll g	6 00	6-
	M lt F m ly Dw ll g	0 00	
	Pl s E h U t	2 00	
	Comme cal Buld ng (pe floo)	6 00	
	Pl s E ch U t (le s d space o off ce)	6 00	
	Med m P ess e System (Plan Check)	2 00	
5	Each G s Appl a c (A y Typ)	2 00	10-
	St m B l s	5 00	
SOLAR ENERGY SYSTEMS			
	Collecto s (cl d g p p ng) (p c ll to)	5 00	
	Sto age Tanks (each)	5 00	
PIPELINE CONTRACT			
	Fo O ste S w Gas Wat C t t v l e Fee bas d B ld g Cod P m t v l o Cha t		
OTHER INSPECTIONS AND FEES			
	Inspe to o ts de f o m l b s es ho s (m m ch ge—th ee ho s)	25 00 p hou	
	U de p o s o s of T ble 3 A of the Un fo m B ld ng Code wo k wh h has been nspected o ce a d ot pp o ed may be s bject to Re ns p t on F o t l s s tha \$30 00 p ach sp t du q bus ess ho s	30 00 each	
	Add t al pla w q d by h g Add to sto e s o sto app o ed pla s (m m h g tw h s)	30 00 pe h u	
	Pl mb g pe m t fees m y be comp ted th same as b ld g pe m t fees by s g the cost of stalla o fo aluat on amount whe s ch wo k is ot cluded; the abo e schedule		
	Co st ct o Val ato		

FOR INSPECTIONS
CALL 799 2071SEWER # 7114 3654
CONNECTIONFIXTURES _____ X 03/06/91

FEE _____

2310 2403
PERMIT
FEE _____TOTAL
FEES 76-

RECEIPT

0002
FLBG 316 00
CHEr 316 00
0174A000 10 01I hereby certify that I have carefully examined and read the above applica-
tion that the same is true and correct and that the work herein described is to
be done in accordance with all the provisions of the applicable Ordinances of
the City of Las Vegas Nevada and he State Laws whethe herein specified or
notSIGNED John a MSH CONTRACTOR MASTER CARD NO _____BY BH R g t d M Pl mb Sp C t Ow
BUILD NG DEPT 3/6/91 DATE

PERMIT NO _____

MUST BE MACHINE VALIDATED

CITY OF LAS VEGAS, NEVADA

DEPARTMENT OF BUILDING AND SAFETY
PHONE 386 6251

F



30954

PERMIT N91-100112

AIR CONDITIONING PERMIT

LOG NO & AREA 4-131 91 DATE _____ CONST VAL \$ _____ADDRESS OF CONSTRUCTION 7612 MARIANA Ct. OWNER Coleman Homes PHONE 453-6364CONTRACTOR Boze Mans A/C & Heating STATE LICENSE NO 27140 CITY LICENSE NO 037505LOT(s) 154 BLOCK _____ SUBDIVISION Discovery Bay ZONE _____

PROPOSED CONSTRUCTION _____ USE _____

UNITS	DESCRIPTION	FEE	TOTAL
PERMIT ISSUANCE			
	F t h n c e of each pe m t	15 00	15-
	Fo ssu g e ch pplemental perm t	4 50	
UNIT FEE SCHEDULE			
	For the nstallaton or relocaton of each forced a o g a t y t y p f r n a c e o b n e c l d g d u c t s a d e t t h d t h a p p l a c e p t o a d c l d g 100 000 Bt /h	9 00	
	For the nstallato o elocato of each forced ar or gra ty type fu ace o b er ncl dng d cts a d e t s t t c h d t s c h a p p l a c e o e 100 000 Bt /h	11 00	
	Fo the nstallato o elocato of h f l r f r n a c e nclud g e t	9 00	
	For the stallato eloc ton of each s p e n d e d h e a t e d w a l l h e a t e o f l o o m o u n t d t h e a t e r	9 00	
	For the nstallato elocato o eplacement of each a p p l a c e e t s t l e d a n d n o t n c l d e d a p p l n c e p e m t	4 50	
	Fo the e p f a l t a t o n of o a d d t o t o e a h h e a t g p p l a n c e r e f r i g e a t o t c o o l g t a b s o r p t o n n t o e a c h h e a t g c o o l n g a b s o r p t o n o e a p o a t l g y s t e m n c l d g s t a l l a t of c o t r o l s r e g l a t e d b y t h s c o d e	9 00	
2	For the stall t l t of each bole o c o m p e o r t o a n d c l d g t h e e t o s o r e a c h a b s o p t o s y s t e m t d l d n g 100 000 Bt /h	9 00	18-
	For the nstallatio o relocato of each boiler or compressor ove the e to s to a d nclud ng 15 tons or each abso pto system 100 000 Bt /h a d nclud g 500 000 Bt /h	16 50	
	Fo the stallat r relocaton of each bole o c o m p r e s s o r o r 15 tons to a ncl dng 30 to s or each abso pto system o er 500 000 Btu/h to a ncl dng 1 000 000 Bt /h	22 50	
	For the stallat or relocaton of each bole or c o m p r e s s o r o e 30 tons to a ncl dng 50 to s or for each abso pt system o er 1 000 000 Btu/h to a d l d g 1 750 000 Bt /h	33 50	
	Fo the nstallaton o elocato of each boiler or r e f r i g e r a t i o n c o m p r e s s o r o e r 50 tons or each abso pto system o er 1 750 000 Bt /h	56 00	

I hereby certify that I have carefully examined and read the above application that the same is true and correct and that the work herein described is to be done in accordance with all the provisions of the applicable Ordinances of the City of Las Vegas Nevada and the State Laws whether herein specified or not

SIGNED Boze Mans A/C & Heating CONTRACTOR MASTER CARD NO _____
 BY [Signature] Sp o Co t ow
[Signature] 3/12/91
 BUILDING DEPT. DATE

Approval for the work under this permit will be given only after refuse and debris have been removed from job site and proper right of way

UNITS	DESCRIPTION	FEE	TOTAL
	F o e a c h h d l g t t d c l d g 10 000 b f t p m t c l d g d t t t h d t h t Not Th f h l l o t a p p l y t o a h d l g t w h c h s a p o t o f a f a c t o r y a s s e m b l e d a p p l a c e c o o l g u t a p o r a t e c o o l e o a b s o p t o u t f o w h c h a p e m t s r e q u i r e d e l s e w h e e t h s c o d e	6 50	
	F o e a c h a h a d l g u t 10 000 c f m	11 00	
	F h p t e c o o l e o t h e r t h p t b l t y p	6 50	
	F o e a c h e t l a t o f a	4 50	<u>470</u>
	COMMERCIAL RESIDENTIAL	2 35	
	For each e t l a t o s y s t e m w h h s o t a p o t o of a y h e a t g o a c o d i o n g s y s t e m a u t h o r e d b y a p e m t	6 50	
	F t h t a l l t of each h o o d w h h d b y m e c h a c a l e h a u s t c l u d g t h e d c t s f o r s c h h o o d	6 50	
	F h f d a m p e s t a l l e d a t g y t m	4 50	
OTHER INSPECTIONS AND FEES			
	l p t t d f m l b h (m m m h g - t h h)	25 00 p h	
	R p t f d d p f TABLE 3 A f t h U f m B l d g C d \$15.00 EACH	15 00 h	
	l p t f w h h f p f l l y d t d (m m m h g - h l f h)	30 00 p h	
	A d d t l p l w q d b y h g d d t t p p d p l (m m m h g - t w h)	30 00 p h	
	M h l p m t f m y b m p t d t h m b l d g p m t f b y g t h t f t l l t f l t m t w h h w k t l d d t h b h d l		
	G p p g w h h d t l y l t d d y t h p l m t f h t g d t g f g t y t m t d g 500 000 BTUH	6 00	

2310-2435

RECEIPT
0002

A/C 241 20

C-HE 241 20

0681A000 12 12

03/14/91

PERMIT FEE 37.70

TOTAL FEES _____

MUST BE MACHINE VALIDATED

PERMIT EXPIRES 180 DAYS AFTER ABANDONMENT OF WORK

CITY OF LAS VEGAS, NEVADA

DEPARTMENT OF BUILDING AND SAFETY
PHONE 386 6251

32261

PERMIT NO

91-100518

2071

DEVELOPMENT PERMIT

FOR Fence Wall Retaining Wall

LOG NO & AREA *attached M-1917*

DATE 3-20-91

CONST VAL \$ *13219.00*

ADDRESS OF CONSTRUCTION 7612 MARLUNA COURT

OWNER COLEMAN HOMES

PHONE

CONTRACTOR MARV BLACK MASONRY, INC

STATE LICENSE NO 21387

CITY LICENSE NO 17615

LOT(s) 154-159 BLOCK 4 SUBDIVISION DISCOVERY BAY

ZONE

☐ CONSTRUCTION PLANS SUBMITTED BY OWNER/CONTRACTOR☒ CONSTRUCTION DESIGN BY CITY DESIGN SHEET

ENGINEER RELEASE 13

App If th w k d th p mt w l b g ly ft f
d d b h b m d f m j b t d p b l g h t f w y

DESCRIPTION	TOTAL LIN FT	TOTAL SQ FT
CHAIN LINK OR WIRE MESH		
ORNAMENTAL IRON		
WOOD		
MASONRY 6'	700	4,200 00
RETAINING 16'	580	777

OTHER INSPECTIONS AND FEES

1 I p t t d f m l b h \$30.00 p h (m m m h g t h h)
 2 R U p t f d r g m l b h h d d p f TABLE 3 A f
 3 I p t d g m l b h h f w h f p f l y d t d \$30.00
 4 Add'l p l m m h g d b y h g d d t t p p d p l \$30.00
 p h (m m m h g t w h)

CONDITIONS OF THE PERMIT

- Any type of retaining wall must be engineered by a Civil or Structural Engineer
- If a home owner takes out the Building Permit and if the owner sublets the work to a Contractor then the Contractor must take out the permit and pay for it
- No fence or wall can be built on City property or rights of way but this is not intended to preclude construction within utility easements if utilities will not be damaged or made inaccessible
- The fence or wall shall not enclose any water meter light standard or fire alarm box and shall not come closer than 24' from the nearest fire hydrant outlet
- Department Inspectors must approve footings before concrete is poured and block wall reinforcing before grouting is done
- Maximum height of any wall or fence is 6' side and rear yards 4' maximum in front yard with the vertical surface above the height of 2' - 50' open
- I must not obstruct required onsite parking space (2 spaces for each dwelling unit) by the erection of this fence or wall
- By the signing of this application I herewith agree to the requirements outlined above

(SEE ATTACHED)

THIS FENCE OR WALL SHALL NOT BLOCK THE
NATURAL FLOW OF SURFACE WATERS ACROSS
THE PROPERTY NOR SHALL IT DIVERT
THE FLOW OF SURFACE WATERS ONTO
ANOTHER'S PROPERTY

FOR INSPECTIONS CALL 799 2071

RECEIPT

0000
WALL 120 00
CPEI 120 00
005A00 6 00

03/20/91

SIGNED

CONTRACTOR AGENT OWNER

PLANNING DEPT

I hereby certify that I have reviewed this application and the proposed plans and have found that the proposed development meets the requirements of the City of Las Vegas Flood Hazard Reduction Ordinance for the issuance of this Development Permit

PLAN REVIEW FEE

PERMIT FEE 2310 2401

TOTAL FEES

126.00

LAND DEVELOPMENT AND FLOOD CONTROL ENGINEER

DATE

BUILDING DEPT

DATE

MUST BE MACHINE VALIDATED

PERMIT EXPIRES 180 DAYS AFTER ABANDONMENT OF WORK

CITY OF LAS VEGAS, NEVADA

DEPARTMENT OF BUILDING AND SAFETY
PHONE 386 6251

FO



28512

NO

91-101616

ELECTRICAL PERMIT

LOG NO & AREA T-131 DATE 4-2-91 CONST VAL \$ _____ADDRESS OF CONSTRUCTION 7612 Marluna Ct OWNER Coleman HomesCONTRACTOR Siena Electric STATE LICENSE NO 13035 CITY LICENSE NO 026725Anthony Pecorino MASTER CARD NO M1-0094 PHONE 735-0453
(PRINT NAME OF MASTER ELECTRICIAN)PROPOSED CONSTRUCTION SFD USE _____

ELECTRIC PERMIT NO _____

Approval for the work under this permit will be given only after reference has been made from job site and plan of way

UNITS	DESCRIPTION	FEE	TOTAL
PERMIT ISSUANCE			
1	Fee Iss g Each Per m t	10 00	10 00
	Supplemental Fee	4 50	
APPLIANCE CHARGE			
Residential or General Commercial			
91	Re pt l <u>54</u> Sw tch <u>37</u>	40	36 40
25	Each Light F t u e Socket or E t L ght Smoke Detecto o E haust Fa	30	7 50
7	EACH OUTLET FOR SPECIAL PURPOSE Dishwasher Garbage Grnder Trash Compact GFI Clothes Washe D ye Elect c Ra ge O ens Wate Heate Space Heate Bla t C l Heater (PER KW) Me cu y Lamp Qu t L mp Sod m Lamp 20AMP Sg C cut	70	4 90
	X Ray U t	10 00	
	Area L ghting (F st 3 000 Watts)	8 00	
	Each Add t o al 1 000 W tt	3 00	
MOTORS (1 H P AND OVER) TRANSFORMERS ELEVATORS WELDERS GENERATORS CHILLERS SIGNS AND A/C UNITS (OVER 5 TONS)			
	F st H P o T F h U t	3 00	
	F st KVA For Each Unt	3 00	
	Each Add t onal H P Ton or KVA p to 50	50	
	Each Add t 1 H P Ton or KVA o er 50	35	
	Tempo a y p wer or Pole	6 00	
ELECTRIC SERVICE OR MAIN DISCONNECT			
1	Up to 200 AMP	6 00	6 00
	400 AMP A d 600 AMP	12 50	
	O e 600 AMP To 1200 AMP	25 00	
	Over 1200 AMP	50 00	
	Each Add t onal Mete Socket	50	
	Sub Pa el M to Co trol Ce ter Disconnect Sw tch T ansfer Sw tch (Each)	3 00	
	Sw mm g Pool (Res dent al)	20 00	
	Swimm ng Pool (Sem Publ c)	30 00	
	Spas	8 00	
	Recreatio al Veh cle Spaces (Each)	3 00	

UNITS	DESCRIPTION	FEE	TOTAL
	B sw ys T l l y Pl g (E 100 Ft)	3 00	
	Gas Pumps D spe se s (Each)	3 00	
1	Pe manent A/C Unt (5 Tons o Less)	3 00	3 00
1	Each Ar Ha dler	1 00	1 00
RESIDENTIAL LOW VOLTAGE INSTALLATIONS			
	Speake O tlets (Each)	30	
1	Sg al o Ala m O tlets (Each)	30	30
	Ampl fers	2 00	
	Co t l Pa l	50	
3	TV Maste System	30	90
5	Telephone o Compute Outlet	30	1 50
OTHER INSPECTIONS AND FEES INCLUDES ISSUANCE FEES WHEN APPLICABLE			
	Inspect ons o ts de of no mal b s ess ho s (m m m h g - th e ho r)	30 00 pe h	
	Re spect o fee assessed u de p o f TABLE 3 A of the Un fo m Bul d g Code = \$30 00 EACH	30 00 each	
	Inspectio s fo wh ch o fee s spec f cally d cated (m m m charge - one h lf ho r)	30 00 pe ho	
	Add t onal plan rev ew requ ed by changes add t o o e s o s to app o ed plans (m m m h ge - one half hou) Afte wo k hou s - \$30 00 pe hour - m m m 1 hou	30 00 per hour	
	Sta ter Per m t	50 00	
CONTRACT PRICE OR COST OF INSTALLATION			
	Comme cal -Bu gla Ala ms		
	-Mus c Systems		
	-Data Process g		
	-Commu cat o		
	Condu t Only-Contract Pr ce		
	All M sc Electr c		

Elect cal pe m t fees may be computed
the same as bul d g pe m t fees by
us g the cost of stallat o fo aluat on
amou t whe such wo k s ot ncluded
in the above schedule

2310 2432 04/01/91

RECEIPT

0005

ELEC 299 20

CHEK 299 70

1007A000 13 43

I hereby certify that I have carefully examined and read the above application that the same is true and correct and that the work here described is to be done in accordance with all the provisions of the applicable Ordinances of the City of Las Vegas Nevada and the State Laws whether herein specified or not

SIGNED HOMEOWNER CONTRACTOR
Anthony PecorinoSIGNED BUILDING DEPT
Bob Clark 4/1/91 DATEPERMIT FEE 71 50

LESS STARTER PERMIT


TOTAL FEES 71 50

PERMIT NO _____

MUST BE MACHINE VALIDATED

Permit Expires 180 Days After Abandonment of Work

819001-1b

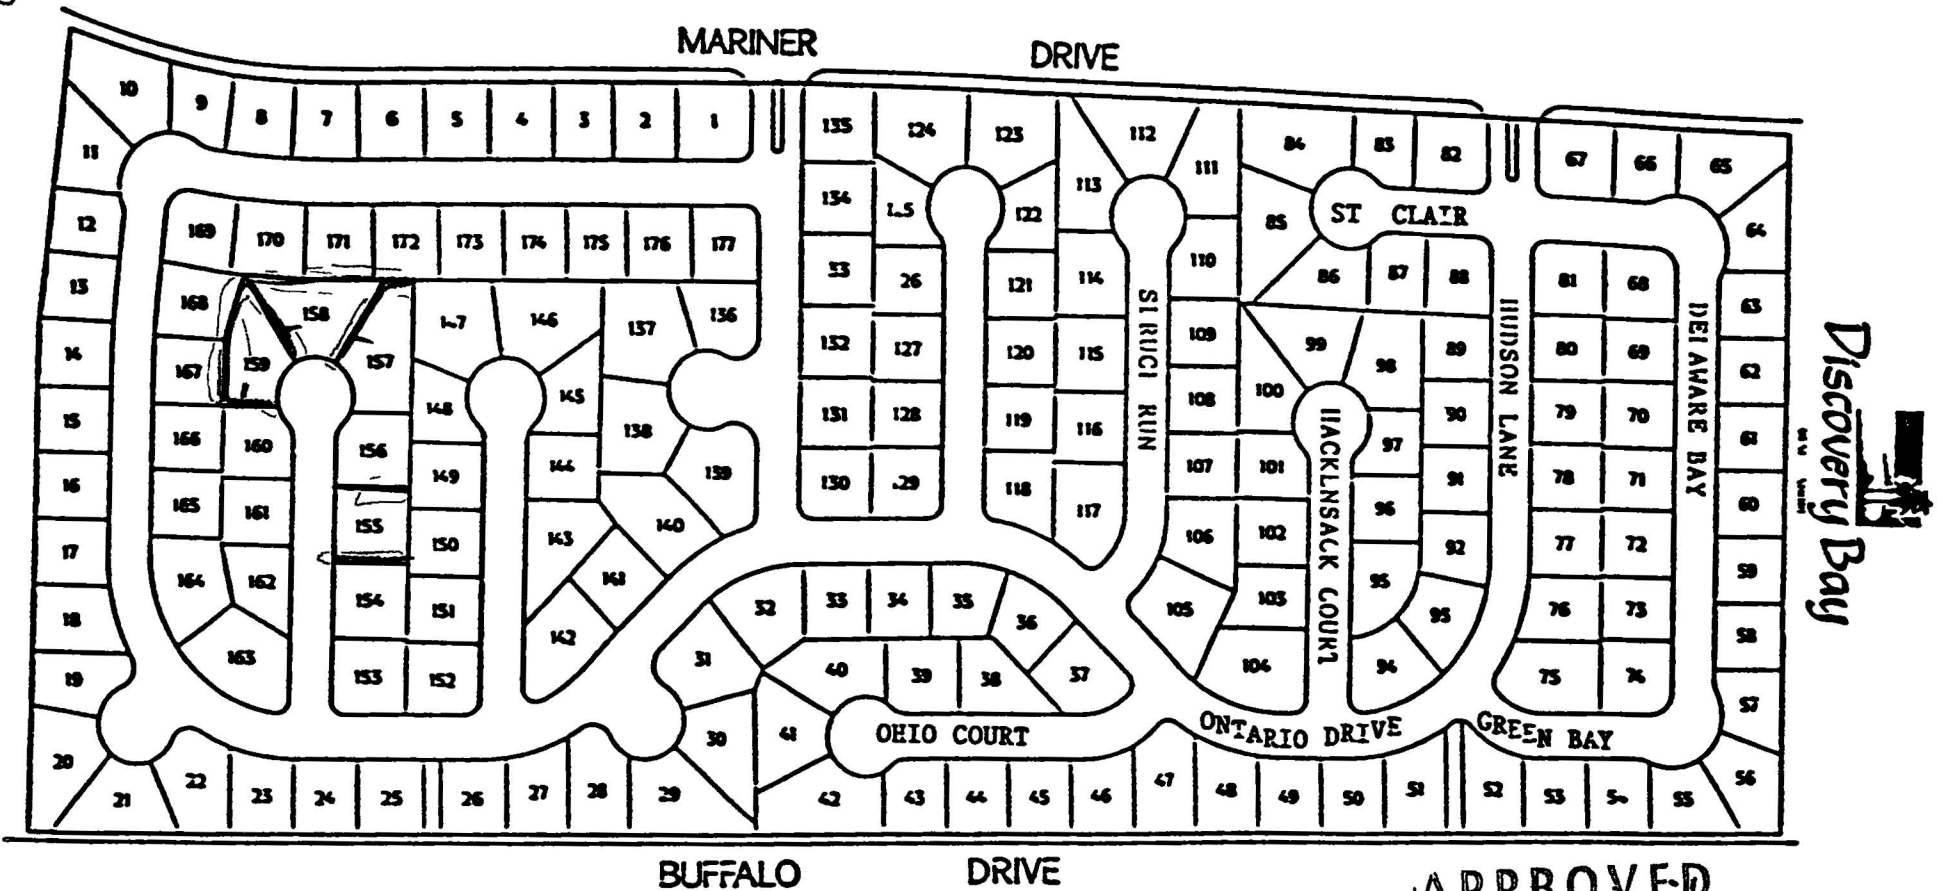

580' x 16" ret


700' x 6' wall

APPROVED
[Signature]
By *[Signature]* 3/30/91
COMMUNITY PLANNING & DEVELOPMENT
City of Las Vegas

COLEMAN HOMES • DESERT SHORES UNIT 3

SCALE 1" = 20'

LOT 154 BLOCK 4
ADDRESS 7612 MARLUNA COURT

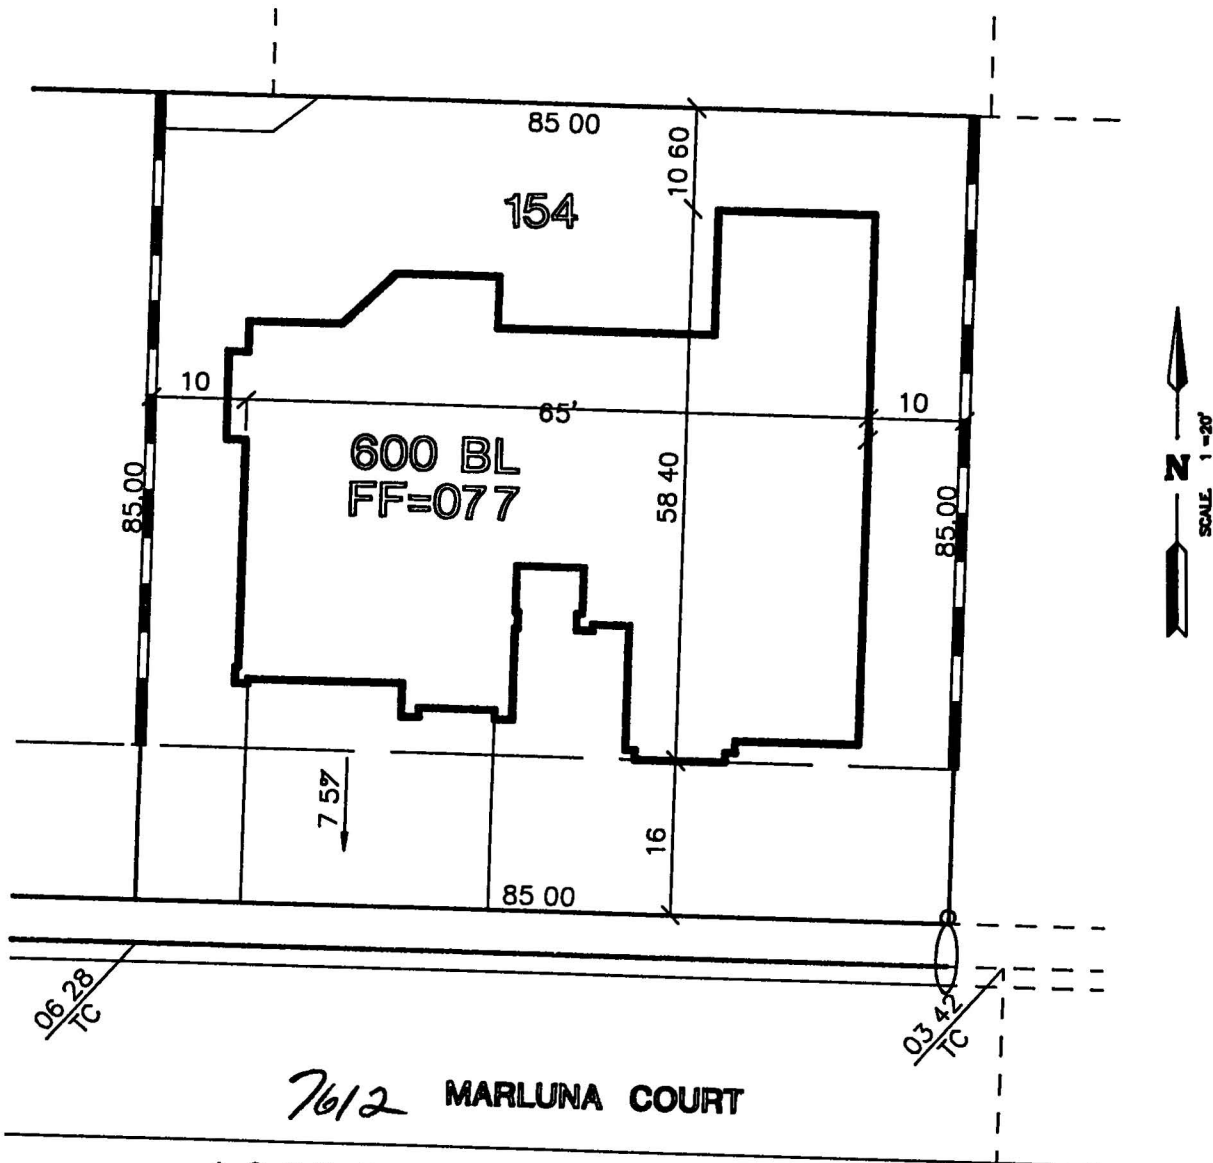

APPROVED

[Signature] 2/3/91
COMMUNITY PLANNING & DEVELOPMENT
City of Las Vegas

NOTE

THIS PLAN IS PRODUCED FOR THE LIMITED PURPOSE OF ASSISTING THE WORKMEN IN PERFORMING THEIR DUTIES IN CONFORMITY WITH NORMAL ENGINEERING AND CONSTRUCTION PRACTICES. THIS PLAN MAY NOT DEPICT EXACTLY THE DIMENSIONS OF THE PROJECT WHEN ACTUALLY CONSTRUCTED DUE TO CHANGES AND MODIFICATIONS DEEMED NECESSARY DURING THE COURSE OF CONSTRUCTION.

ESI ENGINEERS & SURVEYORS INC.
7 W CHA LES ON LVD
LAS VEGA N VA A
(702) 383- 8

DEPARTMENT OF BUILDING & SAFETY CITY OF LAS VEGAS

☐	PERMIT NUMBER	98841		INSPECTION NUMBER	
JOB ADDRESS <i>7612 Marluna Ct</i>					
LOT NO		BLOCK NO		SUBDIVISION NAME	
FIRE DEPT MAP NO		JOB PHONE		CALL IN DATE	CALL IN TIME
				<i>6-7-91</i>	<i>2:12 PM</i>
INSPECTOR NO		INSPECTOR NAME			
<i>60</i>					
INSPECTION REQUESTED		<i>all finals</i>			
☐	PARTIAL INSPECTION	☐	PARTIAL APPROVAL (P)	PARTIAL DESCRIPTION	
☒	APPROVED (A)	☐	STOP WORK (S)	☐	COMMENTS (C)
☐	REJECTED (R)	☐	TEMPORARY APPROVAL (T)	-- UNTIL	☐
☐	REFEE (F)	☐	PERMIT REQUIRED		
INSPECTOR SIGNATURE		<i>[Signature]</i>		INSPECTION DATE	
☒		PROJECT COMPLETE		BRING HARD CARD WITH FIRE QUALITY CONTROL & PLANNING APPROVALS SIGNED OFF TO BLDG & SAFETY FOR C O ISSUANCE (Comme cal O ly)	
IF YOU HAVE ANY QUESTIONS ON THIS INSPECTION YOU MAY CALL THE INSPECTOR FROM 7 00 A M 7 15 A M OR 2 45 P M 3 00 P M AT					

FOR ADDITIONAL ASSISTANCE CALL 386 6251
SEE REVERSE SIDE FOR INSPECTION TYPES

EFFECTIVE JULY 1 1991
PHONE PREFIX WILL BE 229

DEPARTMENT OF BUILDING & SAFETY CITY OF LAS VEGAS

PERMIT
NUMBER

098841

INSPECTION
NUMBER

JOB ADDRESS

7612 Marluna Crt

LOT NO

BLOCK NO

SUBDIVISION NAME

Discovery Bay

FIRE DEPT MAP NO

JOB PHONE

CALL IN DATE

CALL IN TIME

SCHEDULE DATE

Anne

2541445

5 20 91

4 1 37p

INSPECTOR NO

INSPECTOR NAME

60

INSPECTION
REQUESTED

Temp power ~~meter~~ / Elect
meter tag

Temp Elect TAG 31229

NOT For occupancy
For Final Const only

☐ PARTIAL
INSPECTION

☐ PARTIAL
APPROVAL (P)

PARTIAL DESCRIPTION

☒ APPROVED
(A)

☐ STOP
WORK (S)

☐ COMMENTS
(C)

☒ TEMPORARY
APPROVAL (T) 6-30-91

☐ HOLD
(H)

☐ REJECTED (R)

REINSPECTION REQUIRED CALL 799 2071

☐ REFEE (F)

REINSPECTION FEE REQUIRED PAY AT CITY HALL
3RD FLOOR 400 E STEWART STREET

☐ PERMIT
REQUIRED

INSPECTOR
SIGNATURE

[Signature]

INSPECTION DATE

5-21-91

☐ PROJECT
COMPLETE

BRING HARD CARD WITH FIRE QUALITY CONTROL & PLANNING APPROVALS
SIGNED OFF TO BLDG & SAFETY FOR C of O ISSUANCE (Commercial Only)

IF YOU HAVE ANY QUESTIONS ON THIS INSPECTION YOU MAY
CALL THE INSPECTOR FROM 7 00 A M 7 15 A M OR 2 45 P M 3 00 P M AT

FOR ADDITIONAL ASSISTANCE CALL 386 6251
SEE REVERSE SIDE FOR INSPECTION TYPES

* EFFECTIVE JULY 1 1991
PHONE PREFIX WILL BE 229

DEPARTMENT OF BUILDING & SAFETY CITY OF LAS VEGAS

☐ PERMIT NUMBER 098841		INSPECTION NUMBER	
JOB ADDRESS 7612 Marluna Crt			
LOT NO	BLOCK NO	SUBDIVISION NAME	
		Discovery Bay	
FIRE DEPT MAP NO	JOB PHONE	CALL IN DATE	CALL IN TIME
	2541445	5/5/91	11:105p
INSPECTOR NO	INSPECTOR NAME		
65	Lou Brunson		
INSPECTION REQUESTED Gas tag - 423			

— WHERE IS PERMIT CARD?
— LEAVE IN HOUSE, PLEASE

— ISSUED G-TAG # 17548

(18#)

☐ PARTIAL INSPECTION	☐ PARTIAL APPROVAL (P)	PARTIAL DESCRIPTION	
☒ APPROVED (A)	☐ STOP WORK (S)	☐ COMMENTS (C)	☐ TEMPORARY APPROVAL (T) - UNTIL
☐ REJECTED (R)	☐ REINSPECTION REQUIRED	☐ HOLD (H)	
☐ REFEE (F)	REINSPECTION FEE REQUIRED	☐ PERMIT REQUIRED	
INSPECTOR SIGNATURE		INSPECTION DATE	
☐ PROJECT COMPLETE	BRING HARD CARD WITH FIRE QUALITY CONTROL & PLANNING APPROVALS SIGNED OFF TO BLDG & SAFETY FOR C of O ISSUANCE (Commercial Only)		

IF YOU HAVE ANY QUESTIONS ON THIS INSPECTION YOU MAY CALL THE INSPECTOR FROM 7 00 A M 7 15 A M OR 2 45 P M 3 00 P M AT

FOR ADDITIONAL ASSISTANCE CALL 386 6251
SEE REVERSE SIDE FOR INSPECTION TYPES

EFFECTIVE JULY 1 1991
PHONE PREFIX WILL BE 229