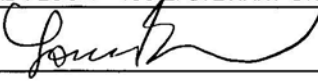
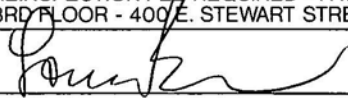


DEPARTMENT OF BUILDING & SAFETY CITY OF LAS VEGAS

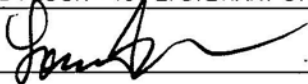
PERMIT NUMBER		92-155028		INSPECTION NUMBER		1	
JOB ADDRESS							
9100 EAGLE RIDGE DR							
LOT NO.		BLOCK NO.		SUBDIVISION NAME			
86		5		MONTAIRE			
FIRE DEPT. MAP NO.		JOB PHONE		CALL-IN DATE		CALL-IN TIME	
-		794-4412		08/06/92		14:42	
SCHEDULE DATE		08/07/92					
INSPECTOR NO.		INSPECTOR NAME					
65		LOUIS BRUNSON					
INSPECTION REQUESTED		FOOTING, LAYOUT, REBAR, ZONING (101)					
(PLAN) (LAIRD WHIPPLE) —OK, LEAN, WASTE FTGS. —"SUPER" SIGNED LOT LOCATION SHEET, FOR WHOLE PHASE							
☐ PARTIAL INSPECTION		☐ PARTIAL APPROVAL (P)		PARTIAL DESCRIPTION			
☒ APPROVED (A)		☐ STOP WORK (S)		☐ COMMENTS (C)		☐ TEMPORARY APPROVAL (T) — UNTIL	
☐ HOLD (H)							
☐ REJECTED (R)		REINSPECTION REQUIRED - CALL *229-2071					
☐ REFEE (F)		REINSPECTION FEE REQUIRED - PAY AT CITY HALL 3RD FLOOR - 400 E. STEWART STREET.					
☐ PERMIT REQUIRED							
INSPECTOR SIGNATURE				INSPECTION DATE			
				8-7-92			
☐ PROJECT COMPLETE		BRING HARD CARD WITH FIRE, QUALITY CONTROL & PLANNING APPROVALS SIGNED OFF TO BLDG & SAFETY FOR C. of O ISSUANCE (Commercial Only)					
IF YOU HAVE ANY QUESTIONS ON THIS INSPECTION, YOU MAY CALL THE INSPECTOR FROM 7:00 A.M. - 7:15 A.M. OR 2:45 P.M. - 3:00 P.M. AT							 229-6769

For Additional Assistance Call * 229-6251. See Reverse Side For Inspection Types.

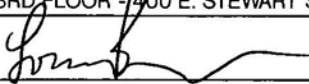
DEPARTMENT OF BUILDING & SAFETY CITY OF LAS VEGAS

PERMIT NUMBER		92-155028		INSPECTION NUMBER		28	
JOB ADDRESS							
9100 EAGLE RIDGE DR							
LOT NO		BLOCK NO		SUBDIVISION NAME			
86		5		MONTAIRE			
FIRE DEPT. MAP NO		JOB PHONE		CALL-IN DATE		CALL-IN TIME	
-		794-4412		08/10/92		14:12	
SCHEDULE DATE		08/11/92					
INSPECTOR NO		INSPECTOR NAME					
65		LOUIS BRUNSON					
INSPECTION REQUESTED		UNDERSLAB PLUMBING (407)					
(PLN) (EXECUTIVE) (LATE AM) — OK — CALL FOR SEWER, NSR							
☐ PARTIAL INSPECTION		☐ PARTIAL APPROVAL (P)		PARTIAL DESCRIPTION			
☒ APPROVED (A)		☐ STOP WORK (S)		☐ COMMENTS (C)		☐ TEMPORARY APPROVAL (T) — UNTIL	
☐ HOLD (H)							
☐ REJECTED (R)		REINSPECTION REQUIRED - CALL *229-2071					
☐ REFEE (F)		REINSPECTION FEE REQUIRED - PAY AT CITY HALL 3RD FLOOR - 400 E. STEWART STREET.					
☐ PERMIT REQUIRED							
INSPECTOR SIGNATURE						INSPECTION DATE	
8-11-92							
☐ PROJECT COMPLETE		BRING HARD CARD WITH FIRE, QUALITY CONTROL & PLANNING APPROVALS SIGNED OFF TO BLDG & SAFETY FOR C. OF O ISSUANCE (Commercial Only)					
IF YOU HAVE ANY QUESTIONS ON THIS INSPECTION, YOU MAY CALL THE INSPECTOR FROM 7:00 A.M. - 7:15 A.M. OR 2:45 P.M. - 3:00 P.M. AT 229-6769							

For Additional Assistance Call * 229-6251. See Reverse Side For Inspection Types.

☐	PERMIT NUMBER	92-155028	INSPECTION NUMBER	50
JOB ADDRESS 9100 EAGLE RIDGE				
LOT NO 86		BLOCK NO.		SUBDIVISION NAME MONTAINE
FIRE DEPT. MAP NO		JOB PHONE		CALL-IN DATE
				CALL-IN TIME
INSPECTOR NO 65		INSPECTOR NAME BROWN SON		
INSPECTION REQUESTED # 105 PRESLAB				
(PLAN 3A) LINED WHIPPLE — KEEP ALL CABLES UP REQD. CLEAR, TO MAINTAIN 2" ENCASUREMENT. — REMOVE MASH/WOOD/ROCKS/DUST FROM FTB'S + SLAB — TIE TOGETHER MIN. 20' #4 REBARS FOR UFER GRD — INSTALL PA/STRAPS/H.P. BOLTS — STRING (2) WAYS ACROSS SLAB, FOR DEPTH CHECKS				
☐ PARTIAL INSPECTION		☐ PARTIAL APPROVAL (P)		PARTIAL DESCRIPTION
☒ APPROVED (A)		☐ STOP WORK (S)		☐ COMMENTS (C)
		☐ TEMPORARY APPROVAL (T) — UNTIL		☐ HOLD (H)
☐ REJECTED (R)		REINSPECTION REQUIRED - CALL * 229-2071		
☐ REFEE (F)		REINSPECTION FEE REQUIRED - PAY AT CITY HALL 3RD FLOOR - 400 E. STEWART STREET.		
☐ PERMIT REQUIRED				
INSPECTOR SIGNATURE 		INSPECTION DATE 8-17-92		
☐ PROJECT COMPLETE		BRING HARD CARD WITH FIRE, QUALITY CONTROL & PLANNING APPROVALS SIGNED OFF TO BLDG & SAFETY FOR C. OF O ISSUANCE (Commercial Only)		
IF YOU HAVE ANY QUESTIONS ON THIS INSPECTION, YOU MAY CALL THE INSPECTOR FROM 7:00 A.M. - 7:15 A.M. OR 2:45 P.M. - 3:00 P.M. AT				

DEPARTMENT OF BUILDING & SAFETY CITY OF LAS VEGAS

	PERMIT NUMBER	92-155028	INSPECTION NUMBER	23
JOB ADDRESS 9100 EAGLE RIDGE				
LOT NO. 86	BLOCK NO. 5	SUBDIVISION NAME MONTAIRE		
FIRE DEPT. MAP NO.	JOB PHONE	CALL-IN DATE	CALL-IN TIME	SCHEDULE DATE
INSPECTOR NO. 65		INSPECTOR NAME BROWNSON		
INSPECTION REQUESTED # 465 - SEWER				
EXECUTIVE — OK — KEEP 1" WTR, SEW, UP 12" ABOVE SEWER LINE, IN SAME DITCH — NOT BACKFILLED				
☐ PARTIAL INSPECTION	☐ PARTIAL APPROVAL (P)	PARTIAL DESCRIPTION		
☒ APPROVED (A)	☐ STOP WORK (S)	☐ COMMENTS (C)	☐ TEMPORARY APPROVAL (T) — UNTIL	☐ HOLD (H)
☐ REJECTED (R)	REINSPECTION REQUIRED - CALL * 229-2071		☐ PERMIT REQUIRED	
☐ REFEE (F)	REINSPECTION FEE REQUIRED - PAY AT CITY HALL 3RD FLOOR - 400 E. STEWART STREET.			
INSPECTOR SIGNATURE 		INSPECTION DATE 8-27-92		
☐ PROJECT COMPLETE	BRING HARD CARD WITH FIRE, QUALITY CONTROL & PLANNING APPROVALS SIGNED OFF TO BLDG & SAFETY FOR C. of O. ISSUANCE (Commercial Only)			
IF YOU HAVE ANY QUESTIONS ON THIS INSPECTION, YOU MAY CALL THE INSPECTOR FROM 7:00 A.M. - 7:15 A.M. OR 2:45 P.M. - 3:00 P.M. AT				

For Additional Assistance Call * 229-6251. See Reverse Side For Inspection Types.

DEPARTMENT OF BUILDING & SAFETY CITY OF LAS VEGAS



PERMIT
NUMBER

92-155028

INSPECTION
NUMBER

19

JOB ADDRESS

9100 EAGLE RIDGE DR

LOT NO.

86

BLOCK NO.

5

SUBDIVISION NAME

MONTAIRE

FIRE DEPT MAP NO.

-

JOB PHONE

794-4412

CALL-IN DATE

09/22/92

CALL-IN TIME

15:04

SCHEDULE DATE

09/23/92

INSPECTOR NO.

65

INSPECTOR NAME

LOUIS BRUNSON

INSPECTION
REQUESTED

ROOF SHEATHING (107)

PLAN -

OK, to "DRY - IN", ONLY

RECALL INSP. #107

☐ PARTIAL
INSPECTION

☒ PARTIAL
APPROVAL (P)

PARTIAL DESCRIPTION

☐ APPROVED
(A)

☐ STOP
WORK (S)

☐ COMMENTS
(C)

☐ TEMPORARY
APPROVAL (T) - UNTIL

☐ HOLD
(H)

☐ REJECTED (R)

REINSPECTION REQUIRED - CALL * 229-2071

☐ REFEE (F)

REINSPECTION FEE REQUIRED - PAY AT CITY HALL
3RD FLOOR - 400 E STEWART STREET.

☐ PERMIT
REQUIRED

INSPECTOR
SIGNATURE

Younis

INSPECTION DATE

9-23-92

☐ PROJECT
COMPLETE

BRING HARD CARD WITH FIRE, QUALITY CONTROL & PLANNING APPROVALS
SIGNED OFF TO BLDG & SAFETY FOR C. OF ISSUANCE (Commercial Only)

IF YOU HAVE ANY QUESTIONS ON THIS INSPECTION, YOU MAY
CALL THE INSPECTOR FROM 7:00 A.M. - 7:15 A.M. OR 2:45 P.M. - 3:00 P.M. AT

229-6769

For Additional Assistance Call * 229-6251. See Reverse Side For Inspection Types.

DEPARTMENT OF BUILDING & SAFETY CITY OF LAS VEGAS

PERMIT
NUMBER

92-155028

INSPECTION
NUMBER

25

JOB ADDRESS

9100 EAGLE RIDGE DR

LOT NO

86

BLOCK NO.

5

SUBDIVISION NAME

MONTAIRE

FIRE DEPT MAP NO

-

JOB PHONE

794-4412

CALL-IN DATE

09/28/92

CALL-IN TIME

15:24

SCHEDULE DATE

09/29/92

INSPECTOR NO

65

INSPECTOR NAME

LOUIS BRUNSON

INSPECTION
REQUESTED

ROOF SHEATHING (107)

PLAN - 3AR

— REMOVE 6" OSB SPACER, GAR FET
HD 2A, USE MIN. 3' TAN SPACER,
PREFER PLYWOOD USED INSTEAD

— MISSING A/B'S, INTERIOR 2"X6"
WALL, 60" O.C., REAR GAR/HSE PA/42

— REMOVE 6" OSB SPACER, REAR
UNDER STAIR HD5A.

— MISSING MAIN BOLT NUT, (2) THRU
BOLTS/NUTS, FRT UNDER STAIR HD5A

☐ PARTIAL
INSPECTION

☐ PARTIAL
APPROVAL (P)

PARTIAL DESCRIPTION

CHK AT FRAME

☒ APPROVED
(A)

☐ STOP
WORK (S)

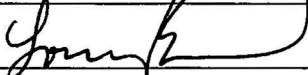
☐ COMMENTS
(C)

☐ TEMPORARY
APPROVAL (T) - UNTIL

☐ HOLD
(H)

☐ REJECTED (R)

REINSPECTION REQUIRED - CALL * 229-2071

☐ REFEE (F)
REINSPECTION FEE REQUIRED - PAY AT CITY HALL
3RD FLOOR - 400 E STEWART STREET.
☐ PERMIT
REQUIRED
INSPECTOR
SIGNATURE


INSPECTION DATE

9-29-92

☐ PROJECT
COMPLETE
BRING HARD CARD WITH FIRE, QUALITY CONTROL & PLANNING APPROVALS
SIGNED OFF TO BLDG & SAFETY FOR C. of O. ISSUANCE (Commercial Only)IF YOU HAVE ANY QUESTIONS ON THIS INSPECTION, YOU MAY
CALL THE INSPECTOR FROM 7:00 A.M. - 7:15 A.M. OR 2:45 P.M. - 3:00 P.M. AT

229-6769

For Additional Assistance Call * 229-6251. See Reverse Side For Inspection Types.

DEPARTMENT OF BUILDING & SAFETY CITY OF LAS VEGAS

☒ PERMIT NUMBER 92-155028		☒ INSPECTION NUMBER 24	
JOB ADDRESS 9100 EAGLE RIDGE DR			
LOT NO. 85	BLOCK NO. 5	SUBDIVISION NAME MONTAIRE	
FIRE DEPT. MAP NO. -	JOB PHONE 794-4412	CALL-IN DATE 09/28/92	CALL-IN TIME 45:24
SCHEDULE DATE 09/29/92			
INSPECTOR NO. 65	INSPECTOR NAME LOUIS BRUNSON		
(2) 17 (3) LISTS			
INSPECTION REQUESTED SHEAR (109)			

PLAN - 3AR

— DO NOT USE 6" OSB SPACERS ON ANY HD, USE STEEL WSHRS, PLYWOOD, ETC.

(2) REAR HD 2 A's, REAR SLIDER

— NAIL (2) REPL MTT-28's, REAR SLIDER

~~EXPLAIN SYMBOL 11, APPEARS ON PRINTS REPEATEDLY~~ ^{LB} ~~SYM. LB~~

— NAIL (11 SIM) DETAILS, 6" O.C., ALL EDGES → SEE VARIOUS LOCATIONS

— ADD A-35's, REAR UPPER (13) OSB, TOO NARROW, BOTH SIDES

☐ PARTIAL INSPECTION	☐ PARTIAL APPROVAL (P)	PARTIAL DESCRIPTION CHK AT FRAME	
☒ APPROVED (A)	☐ STOP WORK (S)	☐ COMMENTS (C)	☐ TEMPORARY APPROVAL (T) — UNTIL
		☐ HOLD (H)	
☐ REJECTED (R)	REINSPECTION REQUIRED - CALL * 229-2071		☐ PERMIT REQUIRED
☐ REFEE (F)	REINSPECTION FEE REQUIRED - PAY AT CITY HALL 3RD FLOOR - 400 E. STEWART STREET.		
INSPECTOR SIGNATURE	INSPECTION DATE 9-29-92		
☐ PROJECT COMPLETE	BRING HARD CARD WITH FIRE, QUALITY CONTROL & PLANNING APPROVALS SIGNED OFF TO BLDG & SAFETY FOR C. of O. ISSUANCE (Commercial Only)		

IF YOU HAVE ANY QUESTIONS ON THIS INSPECTION, YOU MAY CALL THE INSPECTOR FROM 7:00 A.M. - 7:15 A.M. OR 2:45 P.M. - 3:00 P.M. AT

229-6769

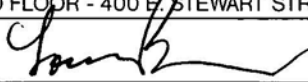
For Additional Assistance Call * 229-6251. See Reverse Side For Inspection Types.

DEPARTMENT OF BUILDING & SAFETY CITY OF LAS VEGAS

☐ PERMIT NUMBER 92-15028		☐ INSPECTION NUMBER 24	
JOB ADDRESS 9100 EAGLE RIDGE			
LOT NO. 86	BLOCK NO. 5	SUBDIVISION NAME MONTAIRE	
FIRE DEPT MAP NO.	JOB PHONE	CALL-OUT DATE	CALL-IN TIME
INSPECTOR NO. 65		INSPECTOR NAME BRUNSON ③ of ③ LISTS	
INSPECTION REQUESTED #109 SHEAR			

PLAN 3AR

- PUT DBL WALL STUDS, WEST END, CAR
- (T-13) DBL GIRDER
- SAME ↑, EAST END
- NEED COPY REPRS. (T-8) FOR OUR FILES, SEE INSP. # 65
- NEED COPY REPR. (T-9) FOR OUR FILES, SEE INSP. # 65

☐ PARTIAL INSPECTION	☐ PARTIAL APPROVAL (P)	PARTIAL DESCRIPTION CHK AT FLAME	
☒ APPROVED (A)	☐ STOP WORK (S)	☐ COMMENTS (C)	☐ TEMPORARY APPROVAL (T) — UNTIL
☐ REJECTED (R)	☐ REFEE (F)	REINSPECTION REQUIRED - CALL * 229-2071	☐ HOLD (H)
REINSPECTION FEE REQUIRED - PAY AT CITY HALL 3RD FLOOR - 400 E. STEWART STREET.		☐ PERMIT REQUIRED	
INSPECTOR SIGNATURE 		INSPECTION DATE 9-29-92	
☐ PROJECT COMPLETE	BRING HARD CARD WITH FIRE, QUALITY CONTROL & PLANNING APPROVALS SIGNED OFF TO BLDG & SAFETY FOR C. of O. ISSUANCE (Commercial Only)		
IF YOU HAVE ANY QUESTIONS ON THIS INSPECTION, YOU MAY CALL THE INSPECTOR FROM 7:00 A.M. - 7 15 A.M. OR 2 45 P.M. - 3:00 P.M. AT			

DEPARTMENT OF BUILDING & SAFETY CITY OF LAS VEGAS

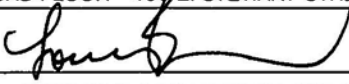
☒ PERMIT NUMBER	92-155028	INSPECTION NUMBER	36
JOB ADDRESS 9100 EAGLE RIDGE DR			
LOT NO. 36	BLOCK NO. 5	SUBDIVISION NAME MONTAIRE	
FIRE DEPT. MAP NO. -	JOB PHONE 794-4412	CALL-IN DATE 09/29/92	CALL-IN TIME 15:09
SCHEDULE DATE 09/30/92			
INSPECTOR NO. 65	INSPECTOR NAME LOUIS BRUNSON		
① of ③ LISTS			
INSPECTION REQUESTED	TOP OUT-WATER, GAS, WASTE (420)		

— EXTEND CONDENSATE ^{DRIN} OUTSIDE RM
OF GAR/HSE WALL

— NAIL PLATE, UTIL RM VERT. VENT.
AT 8' LINE

— SUPPORT W/ BRKT, H.W. HTR,
FLUE, INSIDE UPPER CHASE

— ISOLATE H.W. HTR FLUE FROM
WIRING, BLACK GAS PIPE, DEN/
GAR/HSE WALL

☐ PARTIAL INSPECTION	☐ PARTIAL APPROVAL (P)	PARTIAL DESCRIPTION CHK AT INSOL	
☒ APPROVED (A)	☐ STOP WORK (S)	☐ COMMENTS (C)	☐ TEMPORARY APPROVAL (T) - UNTIL
☐ REJECTED (R)	☐ HOLD (H)		
☐ REFEE (F)	REINSPECTION REQUIRED - CALL *229-2071		☐ PERMIT REQUIRED
INSPECTOR SIGNATURE 		INSPECTION DATE 9-30-92	
☐ PROJECT COMPLETE	BRING HARD CARD WITH FIRE, QUALITY CONTROL & PLANNING APPROVALS SIGNED OFF TO BLDG & SAFETY FOR C. OF O. ISSUANCE (Commercial Only)		
IF YOU HAVE ANY QUESTIONS ON THIS INSPECTION, YOU MAY CALL THE INSPECTOR FROM 7:00 A.M. - 7:15 A.M. OR 2:45 P.M. - 3:00 P.M. AT			 229-6769

For Additional Assistance Call * 229-6251. See Reverse Side For Inspection Types.

DEPARTMENT OF BUILDING & SAFETY CITY OF LAS VEGAS

☐	PERMIT NUMBER 92-136028	INSPECTION NUMBER 54			
JOB ADDRESS 9100 EAGLE RIDGE					
LOT NO 86		BLOCK NO. 5		SUBDIVISION NAME MONTAIRE	
FIRE DEPT. MAP NO		JOB PHONE		CALL-IN DATE	CALL-IN TIME
INSPECTOR NO. 65		INSPECTOR NAME BRUNSON (3) 12 (3) LISTS			
INSPECTION REQUESTED # 220 - RGH/ELECT					
— MOVE WTR GRD, FRT, GAR. FAUCET, OR PUT ACCESS TO IT. — TIGHTEN clamps, <u>ALL</u> METAL BOXES					
☐ PARTIAL INSPECTION		☐ PARTIAL APPROVAL (P)		PARTIAL DESCRIPTION CABLE AT INSUL	
☒ APPROVED (A)		☐ STOP WORK (S)		☐ COMMENTS (C)	
		☐ TEMPORARY APPROVAL (T) — UNTIL		☐ HOLD (H)	
☐ REJECTED (R)		REINSPECTION REQUIRED - CALL * 229-2071			
☐ REFEE (F)		REINSPECTION FEE REQUIRED - PAY AT CITY HALL 3RD FLOOR - 400 E. STEWART STREET.			
INSPECTOR SIGNATURE 		INSPECTION DATE 9-30-92			
☐ PROJECT COMPLETE		BRING HARD CARD WITH FIRE, QUALITY CONTROL & PLANNING APPROVALS SIGNED OFF TO BLDG & SAFETY FOR C. of O. ISSUANCE (Commercial Only)			
IF YOU HAVE ANY QUESTIONS ON THIS INSPECTION, YOU MAY CALL THE INSPECTOR FROM 7:00 A.M. - 7:15 A.M. OR 2:45 P.M. - 3:00 P.M. AT					

For Additional Assistance Call * 229-6251. See Reverse Side For Inspection Types.

PERMIT
NUMBER

92-155028

INSPECTION
NUMBER

35

JOB ADDRESS

9100 EAGLE RIDGE DR

LOT NO.

86

BLOCK NO

5

SUBDIVISION NAME

MONTAIRE

FIRE DEPT MAP NO

-

JOB PHONE

794-4412

CALL-IN DATE

09/29/92

CALL-IN TIME

15:09

SCHEDULE DATE

09/30/92

INSPECTOR NO

65

INSPECTOR NAME

LOUIS BRUNSON

(2) of (3) LIST

INSPECTION
REQUESTED

ROUGH MECHANICAL (320)

— BLK W/2"X, UPPER REPAIR PM
OPENING, TOP STAIRS

— BLK ALL SUPPLY OUTLETS, W/2"X
THERM-OUT HSE,

— INSUL BARE METAL SHOWING,
VARIOUS "Y" CONN., UPPER ATTIC

☐ PARTIAL
INSPECTION☐ PARTIAL
APPROVAL (P)

PARTIAL DESCRIPTION

CHK ~~AS~~ INSUL☒ APPROVED
(A)☐ STOP
WORK (S)☐ COMMENTS
(C)☐ TEMPORARY
APPROVAL (T) — UNTIL☐ HOLD
(H)☐ REJECTED (R)

REINSPECTION REQUIRED - CALL * 229-2071

☐ REFEE (F)REINSPECTION FEE REQUIRED - PAY AT CITY HALL
3RD FLOOR - 400 E. STEWART STREET.☐ PERMIT
REQUIREDINSPECTOR
SIGNATURE

INSPECTION DATE

9-30-92

☐ PROJECT
COMPLETEBRING HARD CARD WITH FIRE, QUALITY CONTROL & PLANNING APPROVALS
SIGNED OFF TO BLDG & SAFETY FOR C of O. ISSUANCE (Commercial Only)IF YOU HAVE ANY QUESTIONS ON THIS INSPECTION, YOU MAY
CALL THE INSPECTOR FROM 7:00 A.M. - 7:15 A.M. OR 2:45 P.M. - 3:00 P.M. AT 229-6769

DEPARTMENT OF BUILDING & SAFETY CITY OF LAS VEGAS

☒ PERMIT NUMBER	92-155023	☒ INSPECTION NUMBER	10
JOB ADDRESS 9100 EAGLE RIDGE DR			
LOT NO. 36	BLOCK NO. 5	SUBDIVISION NAME MONTAIRE	
FIRE DEPT. MAP NO. -	JOB PHONE 794-4412	CALL-IN DATE 09/30/92	CALL-IN TIME 15:08
SCHEDULE DATE 10/01/92			
INSPECTOR NO. 65	INSPECTOR NAME LOUIS BRUNSON		
① of ③ LIST			
INSPECTION REQUESTED FRAMING (120)			

PLAN - 3AR

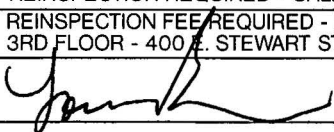
— NAIL DN W/ 16 ds COMMON, WEST REAR SLIDER MTF 28 STRAP

— GIVE COPY REAR ON (T-8) + (T-9) RE/TRUSSES, UPPER EAST BED RM

— NAIL PLATE, UTIL RM RM VERT. VENT AT 8' LINE

— SUPPORT DBL 90° FITTINGS, H.W. FLOW, INSIDE UPPER CHASE

— ISOLATE H.W. FLOW, FROM GAS PIPE, LOWER WASH AREA GAS/HSE WASH

☐ PARTIAL INSPECTION	☐ PARTIAL APPROVAL (P)	PARTIAL DESCRIPTION CHK AT INSOL	
☒ APPROVED (A)	☐ STOP WORK (S)	☐ COMMENTS (C)	☐ TEMPORARY APPROVAL (T) - UNTIL
☐ REJECTED (R)	☐ REINSPECTION REQUIRED - CALL * 229-2071	☐ HOLD (H)	
☐ REFEE (F)	REINSPECTION FEE REQUIRED - PAY AT CITY HALL 3RD FLOOR - 400 E. STEWART STREET.	☐ PERMIT REQUIRED	
INSPECTOR SIGNATURE 		INSPECTION DATE 10-1-92	
☐ PROJECT COMPLETE	BRING HARD CARD WITH FIRE, QUALITY CONTROL & PLANNING APPROVALS SIGNED OFF TO BLDG & SAFETY FOR C. of O. ISSUANCE (Commercial Only)		
IF YOU HAVE ANY QUESTIONS ON THIS INSPECTION, YOU MAY CALL THE INSPECTOR FROM 7:00 A.M. - 7:15 A.M. OR 2:45 P.M. - 3:00 P.M. AT			 229-6769

For Additional Assistance Call * 229-6251. See Reverse Side For Inspection Types.

DEPARTMENT OF BUILDING & SAFETY CITY OF LAS VEGAS

	PERMIT NUMBER	92-155028	INSPECTION NUMBER	10
JOB ADDRESS				
9100 EAGLE RIDGE				
LOT NO.	BLOCK NO.	SUBDIVISION NAME		
86	5	MONTAIRE		
FIRE DEPT MAP NO	JOB PHONE	CALL-IN DATE	CALL-IN TIME	SCHEDULE DATE
INSPECTOR NO		INSPECTOR NAME		
65		BRUNSON		
② of ③ LEFTS				
INSPECTION REQUESTED				
# 120 - FRAME				
- PLAN - 3 AR - TIGHTEN CLAMPS, ALL METAL BOXES - F/BK UTIL RM WASH CHANNEL - " " GAS LINE - BUK W/ 2" X, UTIL RM SUPPLY OUTLET - MAIL PLATE, CONDENSATE LINE, 4' LINE + 8' LINE DINING RM CORNER - F/BK F/P FWE, INSIDE PUR TRUSSES - MISSING LET-IN, LOWER WEST WASH - F/BK TOP, CURVED WASH, BOTTOM OF STAIRS TO PUR TRUSSES BOTH SIDES				
☐ PARTIAL INSPECTION		☐ PARTIAL APPROVAL (P)		PARTIAL DESCRIPTION CHK AT INSOL
☒ APPROVED (A)		☐ STOP WORK (S)		☐ COMMENTS (C)
		☐ TEMPORARY APPROVAL (T) - UNTIL		☐ HOLD (H)
☐ REJECTED (R)		REINSPECTION REQUIRED - CALL * 229-2071		
☐ REFEE (F)		REINSPECTION FEE REQUIRED - PAY AT CITY HALL 3RD FLOOR - 400 E. STEWART STREET.		
☐ PERMIT REQUIRED				
INSPECTOR SIGNATURE		INSPECTION DATE		
		10-1-92		
☐ PROJECT COMPLETE		BRING HARD CARD WITH FIRE, QUALITY CONTROL & PLANNING APPROVALS SIGNED OFF TO BLDG & SAFETY FOR C. OF O. ISSUANCE (Commercial Only)		
IF YOU HAVE ANY QUESTIONS ON THIS INSPECTION, YOU MAY CALL THE INSPECTOR FROM 7:00 A.M. - 7:15 A.M. OR 2:45 P.M. - 3:00 P.M. AT				

For Additional Assistance Call * 229-6251. See Reverse Side For Inspection Types.

☐	PERMIT NUMBER	92-155028	INSPECTION NUMBER	10
JOB ADDRESS				
9100 EAGLE RIDGE				
LOT NO.	BLOCK NO.	SUBDIVISION NAME		
86	5	MONTAIRE		
FIRE DEPT. MAP NO.	JOB PHONE	CALL-IN DATE	CALL-IN TIME	SCHEDULE DATE
INSPECTOR NO.	INSPECTOR NAME			
65	BLUNSON (3) J (3) LISTS			
INSPECTION REQUESTED	#120 - FRAME			

PLAN - 3AR

— F/BK 3" DRAIN KIT. $\triangle$ WALL, AT 8' LINE

— F/BK WALL CHANNEL, SAME ↑

— NAIL PLATE, RANGE HD METAL DUCT STAIR LANDING AREA

— F/BK UNDER UPPER TRYS

— MUST USE 3/4" OSB/PLY FOR F/BKS

— INSUL RET/AIR PLATFORM, GAR.

— F/BK ROMEX - HOLES, GAR FET AT POWER

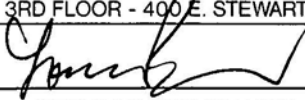
☐ PARTIAL INSPECTION	☐ PARTIAL APPROVAL (P)	PARTIAL DESCRIPTION		
		CHK AT INSUL		
☒ APPROVED (A)	☐ STOP WORK (S)	☐ COMMENTS (C)	☐ TEMPORARY APPROVAL (T) - UNTIL	☐ HOLD (H)
☐ REJECTED (R)	REINSPECTION REQUIRED - CALL * 229-2071			☐ PERMIT REQUIRED
☐ REFEE (F)	REINSPECTION FEE REQUIRED - PAY AT CITY HALL 3RD FLOOR - 400 E STEWART STREET.			
INSPECTOR SIGNATURE	Younis		INSPECTION DATE	
			10-1-92	
☐ PROJECT COMPLETE	BRING HARD CARD WITH FIRE, QUALITY CONTROL & PLANNING APPROVALS SIGNED OFF TO BLDG & SAFETY FOR C. OF ISSUANCE (Commercial Only)			
IF YOU HAVE ANY QUESTIONS ON THIS INSPECTION, YOU MAY CALL THE INSPECTOR FROM 7:00 A.M. - 7:15 A.M. OR 2:45 P.M. - 3:00 P.M. AT				

DEPARTMENT OF BUILDING & SAFETY CITY OF LAS VEGAS

☒ PERMIT NUMBER 92-155028		INSPECTION NUMBER 4	
JOB ADDRESS 9100 EAGLE RIDGE DR			
LOT NO 86	BLOCK NO. 5	SUBDIVISION NAME MONTAIRE	
FIRE DEPT MAP NO. -	JOB PHONE 794-4412	CALL-IN DATE 10/05/92	CALL-IN TIME 15:33
SCHEDULE DATE 10/06/92			
INSPECTOR NO. 65	INSPECTOR NAME LOUIS BRUNSON		
INSPECTION REQUESTED		INSULATION (123)	

PLAN-3AR

TIGHTEN clamps, ALL METAL BOXES,
LID OR WALL

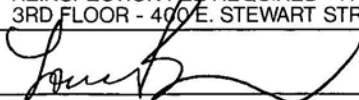
☐ PARTIAL INSPECTION	☐ PARTIAL APPROVAL (P)	PARTIAL DESCRIPTION	
☒ APPROVED (A)	☐ STOP WORK (S)	☐ COMMENTS (C)	☐ TEMPORARY APPROVAL (T) - UNTIL
☐ REJECTED (R)	REINSPECTION REQUIRED - CALL * 229-2071		☐ HOLD (H)
☐ REFEE (F)	REINSPECTION FEE REQUIRED - PAY AT CITY HALL 3RD FLOOR - 400 E. STEWART STREET.		☐ PERMIT REQUIRED
INSPECTOR SIGNATURE 		INSPECTION DATE 10-6-92	
☐ PROJECT COMPLETE	BRING HARD CARD WITH FIRE, QUALITY CONTROL & PLANNING APPROVALS SIGNED OFF TO BLDG & SAFETY FOR C. of O. ISSUANCE (Commercial Only)		
IF YOU HAVE ANY QUESTIONS ON THIS INSPECTION, YOU MAY CALL THE INSPECTOR FROM 7:00 A.M. - 7:15 A.M. OR 2:45 P.M. - 3:00 P.M. AT			229-6769

For Additional Assistance Call * 229-6251. See Reverse Side For Inspection Types.

DEPARTMENT OF BUILDING & SAFETY CITY OF LAS VEGAS

☒ PERMIT NUMBER	92-155028		☒ INSPECTION NUMBER	1	
JOB ADDRESS					
9100 EAGLE RIDGE DR					
LOT NO.	BLOCK NO	SUBDIVISION NAME			
86	5	MONTAIRE			
FIRE DEPT MAP NO	JOB PHONE	CALL-IN DATE	CALL-IN TIME	SCHEDULE DATE	
-	794-4412	10/07/92	14:48	10/08/92	
INSPECTOR NO	INSPECTOR NAME				
65	LOUIS BRUNSON				
☒ INSPECTION REQUESTED	EXTERIOR LATH/STUCCO (129)				

— MISSING (3) GLASS BLOCK
WINDOWS, WEST SIDE

☐ PARTIAL INSPECTION	☐ PARTIAL APPROVAL (P)	PARTIAL DESCRIPTION			
☒ APPROVED (A)	☐ STOP WORK (S)	☐ COMMENTS (C)	☐ TEMPORARY APPROVAL (T) — UNTIL	☐ HOLD (H)	
☐ REJECTED (R)	REINSPECTION REQUIRED - CALL * 229-2071			☐ PERMIT REQUIRED	
☐ REFEE (F)	REINSPECTION FEE REQUIRED - PAY AT CITY HALL 3RD FLOOR - 400 E. STEWART STREET.				
INSPECTOR SIGNATURE		INSPECTION DATE			
		10-8-92			
☐ PROJECT COMPLETE	BRING HARD CARD WITH FIRE, QUALITY CONTROL & PLANNING APPROVALS SIGNED OFF TO BLDG & SAFETY FOR C. of O. ISSUANCE (Commercial Only)				
IF YOU HAVE ANY QUESTIONS ON THIS INSPECTION, YOU MAY CALL THE INSPECTOR FROM 7:00 A.M. - 7:15 A.M. OR 2:45 P.M. - 3:00 P.M. AT					 229-6769

For Additional Assistance Call * 229-6251. See Reverse Side For Inspection Types.

DEPARTMENT OF BUILDING & SAFETY CITY OF LAS VEGAS

☐ PERMIT NUMBER		92-155028		☐ INSPECTION NUMBER		13	
JOB ADDRESS							
9100 EAGLE RIDGE							
LOT NO.		BLOCK NO.		SUBDIVISION NAME			
86		5		MONTAIRE			
FIRE DEPT. MAP NO.		JOB PHONE		CALL-IN DATE		CALL-IN TIME	
						SCHEDULE DATE	
INSPECTOR NO.		INSPECTOR NAME					
65		BRUNSON					
INSPECTION REQUESTED		# 125 Drywall					
PLAN - 3 — WALL BOT. + UPPER LEFT OF DINING RM 5 DRYWALL SHR.							
☐ PARTIAL INSPECTION		☐ PARTIAL APPROVAL (P)		PARTIAL DESCRIPTION			
☒ APPROVED (A)		☐ STOP WORK (S)		☐ COMMENTS (C)		☐ TEMPORARY APPROVAL (T) — UNTIL	
						☐ HOLD (H)	
☐ REJECTED (R)		REINSPECTION REQUIRED - CALL * 229-2071					☐ PERMIT REQUIRED
☐ REFEE (F)		REINSPECTION FEE REQUIRED - PAY AT CITY HALL 3RD FLOOR - 400 E. STEWART STREET.					
INSPECTOR SIGNATURE				INSPECTION DATE			
[Signature]				10-13-92			
☐ PROJECT COMPLETE		BRING HARD CARD WITH FIRE, QUALITY CONTROL & PLANNING APPROVALS SIGNED OFF TO BLDG & SAFETY FOR C. OF O. ISSUANCE (Commercial Only)					
IF YOU HAVE ANY QUESTIONS ON THIS INSPECTION, YOU MAY CALL THE INSPECTOR FROM 7:00 A.M. - 7:15 A.M. OR 2:45 P.M. - 3:00 P.M. AT							

For Additional Assistance Call * 229-6251. See Reverse Side For Inspection Types.

☒	PERMIT NUMBER	92-155023	INSPECTION NUMBER	1
JOB ADDRESS 9100 EAGLE RIDGE DR				
LOT NO. 36	BLOCK NO. 5	SUBDIVISION NAME MONTAIRE		
FIRE DEPT. MAP NO. -	JOB PHONE 794-4412	CALL-IN DATE 10/13/92	CALL-IN TIME 07:32	SCHEDULE DATE 10/14/92
INSPECTOR NO. 65	INSPECTOR NAME LOUIS BRUNSON			
INSPECTION REQUESTED	DRYWALL NAILING (125)			

PLAN -

— PREV. INSP, By #65,
ON 10-13-92

☐ PARTIAL INSPECTION	☐ PARTIAL APPROVAL (P)	PARTIAL DESCRIPTION		
☐ APPROVED (A)	☐ STOP WORK (S)	☒ COMMENTS (C)	☐ TEMPORARY APPROVAL (T) — UNTIL	☐ HOLD (H)
☐ REJECTED (R)	REINSPECTION REQUIRED - CALL *229-2071			☐ PERMIT REQUIRED
☐ REFEE (F)	REINSPECTION FEE REQUIRED - PAY AT CITY HALL 3RD FLOOR - 400 E. STEWART STREET.			
INSPECTOR SIGNATURE		INSPECTION DATE 10-14-92		
☐ PROJECT COMPLETE	BRING HARD CARD WITH FIRE, QUALITY CONTROL & PLANNING APPROVALS SIGNED OFF TO BLDG & SAFETY FOR C. of O. ISSUANCE (Commercial Only)			
IF YOU HAVE ANY QUESTIONS ON THIS INSPECTION, YOU MAY CALL THE INSPECTOR FROM 7:00 A.M. - 7:15 A.M. OR 2:45 P.M. - 3:00 P.M. AT				229-6769

DEPARTMENT OF BUILDING & SAFETY CITY OF LAS VEGAS

☐	PERMIT NUMBER 92-155028	INSPECTION NUMBER 45		
JOB ADDRESS 9100 EAGLE RIDGE				
LOT NO. 86	BLOCK NO. 5	SUBDIVISION NAME MONTAINE		
FIRE DEPT MAP NO	JOB PHONE	CALL-IN DATE	CALL-IN TIME	SCHEDULE DATE
INSPECTOR NO 65		INSPECTOR NAME BRUNSON		
INSPECTION REQUESTED # 125 - Dry Wall				
PLAN - JPM - PREV. APPROV BY #65, on 10-14-92				
☐ PARTIAL INSPECTION	☐ PARTIAL APPROVAL (P)	PARTIAL DESCRIPTION		
☐ APPROVED (A)	☐ STOP WORK (S)	☒ COMMENTS (C)	☐ TEMPORARY APPROVAL (T) - UNTIL	☐ HOLD (H)
☐ REJECTED (R)	REINSPECTION REQUIRED - CALL * 229-2071			☐ PERMIT REQUIRED
☐ REFEE (F)	REINSPECTION FEE REQUIRED - PAY AT CITY HALL 3RD FLOOR - 400 E. STEWART STREET.			
INSPECTOR SIGNATURE 		INSPECTION DATE 10-22-92		
☐ PROJECT COMPLETE	BRING HARD CARD WITH FIRE, QUALITY CONTROL & PLANNING APPROVALS SIGNED OFF TO BLDG & SAFETY FOR C. of O. ISSUANCE (Commercial Only)			
IF YOU HAVE ANY QUESTIONS ON THIS INSPECTION, YOU MAY CALL THE INSPECTOR FROM 7:00 A.M. - 7:15 A.M. OR 2:45 P.M. - 3:00 P.M. AT				

DEPARTMENT OF BUILDING & SAFETY CITY OF LAS VEGAS

☐	PERMIT NUMBER	92-155028	INSPECTION NUMBER	27
JOB ADDRESS 9100 EAGLE RIDGE				
LOT NO. 86	BLOCK NO. 5	SUBDIVISION NAME MONTAIRE		
FIRE DEPT MAP NO	JOB PHONE	CALL-IN DATE	CALL-IN TIME	SCHEDULE DATE
INSPECTOR NO. 65	INSPECTOR NAME BRUNSON			
INSPECTION REQUESTED # 133 — E/TAG				

— OK

— 30 DAY TEMP E/TAG, PLS
RECALL F/ELECT # 240

— INSUL ENDS OF WIRING, NOT
PROPERLY TERMINATED

— ISSUED (E) TAG # 45087

☐ PARTIAL INSPECTION	☐ PARTIAL APPROVAL (P)	PARTIAL DESCRIPTION		
☐ APPROVED (A)	☐ STOP WORK (S)	☐ COMMENTS (C)	☒ TEMPORARY APPROVAL (T) — UNTIL 12-17-92	☐ HOLD (H)
☐ REJECTED (R)	REINSPECTION REQUIRED - CALL * 229-2071			☐ PERMIT REQUIRED
☐ REFEE (F)	REINSPECTION FEE REQUIRED - PAY AT CITY HALL 3RD FLOOR - 400 E. STEWART STREET.			
INSPECTOR SIGNATURE		INSPECTION DATE 11-17-92		
☐ PROJECT COMPLETE	BRING HARD CARD WITH FIRE, QUALITY CONTROL & PLANNING APPROVALS SIGNED OFF TO BLDG & SAFETY FOR C. of O. ISSUANCE (Commercial Only)			
IF YOU HAVE ANY QUESTIONS ON THIS INSPECTION, YOU MAY CALL THE INSPECTOR FROM 7:00 A.M. - 7:15 A.M. OR 2:45 P.M. - 3:00 P.M. AT				

For Additional Assistance Call * 229-6251. See Reverse Side For Inspection Types.

DEPARTMENT OF BUILDING & SAFETY CITY OF LAS VEGAS

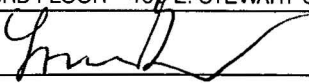
☐	PERMIT NUMBER	92-155028	INSPECTION NUMBER	26
JOB ADDRESS 9100 EAGLE RIDGE				
LOT NO. 86	BLOCK NO. 5	SUBDIVISION NAME MONTAIRE		
FIRE DEPT. MAP NO.	JOB PHONE	CALL-IN DATE	CALL-IN TIME	SCHEDULE DATE
INSPECTOR NO. 65	INSPECTOR NAME BRUNSON			
INSPECTION REQUESTED # 423 - F/GAS				

PM

OK

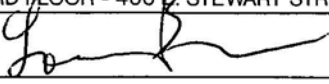
ISSUED (G) TAG # 24680

#15

☐ PARTIAL INSPECTION	☐ PARTIAL APPROVAL (P)	PARTIAL DESCRIPTION		
☒ APPROVED (A)	☐ STOP WORK (S)	☐ COMMENTS (C)	☐ TEMPORARY APPROVAL (T) - UNTIL	☐ HOLD (H)
☐ REJECTED (R)	REINSPECTION REQUIRED - CALL * 229-2071			☐ PERMIT REQUIRED
☐ REFEE (F)	REINSPECTION FEE REQUIRED - PAY AT CITY HALL 3RD FLOOR - 400 E. STEWART STREET.			
INSPECTOR SIGNATURE			INSPECTION DATE 11-17-92	
☐ PROJECT COMPLETE	BRING HARD CARD WITH FIRE, QUALITY CONTROL & PLANNING APPROVALS SIGNED OFF TO BLDG & SAFETY FOR C. of O. ISSUANCE (Commercial Only)			
IF YOU HAVE ANY QUESTIONS ON THIS INSPECTION, YOU MAY CALL THE INSPECTOR FROM 7:00 A.M. - 7:15 A.M. OR 2:45 P.M. - 3:00 P.M. AT				

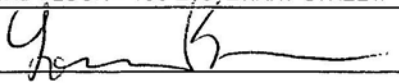
For Additional Assistance Call * 229-6251. See Reverse Side For Inspection Types.

DEPARTMENT OF BUILDING & SAFETY CITY OF LAS VEGAS

PERMIT NUMBER		92-155028		INSPECTION NUMBER		21	
JOB ADDRESS 9100 EAGLE RIDGE							
LOT NO 86		BLOCK NO 2		SUBDIVISION NAME MONTAIRE			
FIRE DEPT. MAP NO		JOB PHONE		CALL-IN DATE		CALL-IN TIME	
						SCHEDULE DATE	
INSPECTOR NO. 65		INSPECTOR NAME BRUNSON					
INSPECTION REQUESTED		# 140 - F/BLDG					
— PUT INSUL, (2) CONDENSER FREON LINES — INSTAL upper INSUL LID, IN ATTIC ACCESS — STRAP/SUPPORT GAR. F.A.U. F.W.E — "FIX" GAP, RET/AIR INSUL, AT GAR. F.A.U.							
☐ PARTIAL INSPECTION		☐ PARTIAL APPROVAL (P)		PARTIAL DESCRIPTION			
☒ APPROVED (A)		☐ STOP WORK (S)		☐ COMMENTS (C)		☐ TEMPORARY APPROVAL (T) — UNTIL	
						☐ HOLD (H)	
☐ REJECTED (R)		REINSPECTION REQUIRED - CALL * 229-2071					☐ PERMIT REQUIRED
☐ REFEE (F)		REINSPECTION FEE REQUIRED - PAY AT CITY HALL 3RD FLOOR - 400 E. STEWART STREET.					
INSPECTOR SIGNATURE 				INSPECTION DATE 12-2-92			
☒ PROJECT COMPLETE		BRING HARD CARD WITH FIRE, QUALITY CONTROL & PLANNING APPROVALS SIGNED OFF TO BLDG & SAFETY FOR C of O ISSUANCE (Commercial Only)					
IF YOU HAVE ANY QUESTIONS ON THIS INSPECTION, YOU MAY CALL THE INSPECTOR FROM 7:00 A.M. - 7:15 A.M. OR 2:45 P.M. - 3:00 P.M. AT ▶							

For Additional Assistance Call * 229-6251. See Reverse Side For Inspection Types.

DEPARTMENT OF BUILDING & SAFETY CITY OF LAS VEGAS

☐ PERMIT NUMBER		92-155028		☐ INSPECTION NUMBER		13	
JOB ADDRESS 9100 EAGLE RIDGE							
LOT NO. 86		BLOCK NO. 5		SUBDIVISION NAME MONTAIRE			
FIRE DEPT MAP NO.		JOB PHONE		CALL-IN DATE		CALL-IN TIME	
INSPECTOR NO. 65		INSPECTOR NAME BRUNSON					
INSPECTION REQUESTED		# 140 - F/BLDG					
— STRAP ELECT FLEX FOR A/C COMPENSERS, to HOUSE — INSUL FREON LINES, SAME ↑ — RE-INSTAN LOWER F/P GLASS DOORS — DROP INSUL LID, IN ATTIC ACCESS — STRAP/SUPPORT GAR. F.A.U. FLUE — SEAL FREON LINES, GAR. WALL — "FIX" INSUL RET/AIR PLATFORM							
☐ PARTIAL INSPECTION		☐ PARTIAL APPROVAL (P)		PARTIAL DESCRIPTION CHK AT C.O.F.O.			
☒ APPROVED (A)		☐ STOP WORK (S)		☐ COMMENTS (C)		☐ TEMPORARY APPROVAL (T) - UNTIL	
☐ REJECTED (R)		☐ REFEE (F)		☐ HOLD (H)			
☐ REJECTED (R)		REINSPECTION REQUIRED - CALL *229-2071				☐ PERMIT REQUIRED	
☐ REFEE (F)		REINSPECTION FEE REQUIRED - PAY AT CITY HALL 3RD FLOOR - 400 E STEWART STREET.				☐ PERMIT REQUIRED	
INSPECTOR SIGNATURE 		INSPECTION DATE 12-2-92					
☒ PROJECT COMPLETE		BRING HARD CARD WITH FIRE, QUALITY CONTROL & PLANNING APPROVALS SIGNED OFF TO BLDG & SAFETY FOR C OF O ISSUANCE (Commercial Only)					
IF YOU HAVE ANY QUESTIONS ON THIS INSPECTION, YOU MAY CALL THE INSPECTOR FROM 7:00 A.M. - 7:15 A.M. OR 2:45 P.M. - 3:00 P.M. AT							

For Additional Assistance Call *229-6251. See Reverse Side For Inspection Types.

DEPARTMENT OF BUILDING & SAFETY CITY OF LAS VEGAS

PERMIT NUMBER 92-153028		INSPECTION NUMBER 14	
JOB ADDRESS 9100 EAGLE RIDGE			
LOT NO 86	BLOCK NO. 5	SUBDIVISION NAME MONTMERE	
FIRE DEPT MAP NO	JOB PHONE	CALL-IN DATE	CALL-IN TIME
INSPECTOR NO 65		INSPECTOR NAME BRUNSON	
INSPECTION REQUESTED # 240 - F/ELECT			
— OK — SEE ITEMS LISTED ON F/BWG INSP, THIS DATE			
☐ PARTIAL INSPECTION	☐ PARTIAL APPROVAL (P)	PARTIAL DESCRIPTION	
☒ APPROVED (A)	☐ STOP WORK (S)	☐ COMMENTS (C)	☐ TEMPORARY APPROVAL (T) — UNTIL
☐ REJECTED (R)	☐ REFEED (F)	☐ PERMIT REQUIRED	
INSPECTOR SIGNATURE [Signature]		INSPECTION DATE 12-2-92	
☒ PROJECT COMPLETE	BRING HARD CARD WITH FIRE, QUALITY CONTROL & PLANNING APPROVALS SIGNED OFF TO BLDG & SAFETY FOR C. OF O ISSUANCE (Commercial Only)		
IF YOU HAVE ANY QUESTIONS ON THIS INSPECTION, YOU MAY CALL THE INSPECTOR FROM 7:00 A.M. - 7:15 A.M. OR 2:45 P.M. - 3:00 P.M. AT			

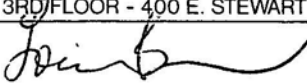
For Additional Assistance Call * 229-6251. See Reverse Side For Inspection Types.

DEPARTMENT OF BUILDING & SAFETY CITY OF LAS VEGAS

1	PERMIT NUMBER 92-155028	INSPECTION NUMBER 15		
JOB ADDRESS 9100 SABLE RIDGE				
LOT NO. 86	BLOCK NO. 5	SUBDIVISION NAME MONTANA		
FIRE DEPT MAP NO	JOB PHONE	CALL-IN DATE	CALL-IN TIME	SCHEDULE DATE
INSPECTOR NO 65		INSPECTOR NAME BRUNSON		
INSPECTION REQUESTED # 340 - F/M ECH.				

- OK

- SEE ITEMS NOTED ON
F/BUDG INSP, THIS DATE

☐ PARTIAL INSPECTION	☐ PARTIAL APPROVAL (P)	PARTIAL DESCRIPTION		
☒ APPROVED (A)	☐ STOP WORK (S)	☐ COMMENTS (C)	☐ TEMPORARY APPROVAL (T) - UNTIL	☐ HOLD (H)
☐ REJECTED (R)	REINSPECTION REQUIRED - CALL * 229-2071			☐ PERMIT REQUIRED
☐ REFEE (F)	REINSPECTION FEE REQUIRED - PAY AT CITY HALL 3RD FLOOR - 400 E. STEWART STREET.			
INSPECTOR SIGNATURE 		INSPECTION DATE 12-2-92		
☒ PROJECT COMPLETE		BRING HARD CARD WITH FIRE, QUALITY CONTROL & PLANNING APPROVALS SIGNED OFF TO BLDG & SAFETY FOR C of O ISSUANCE (Commercial Only)		
IF YOU HAVE ANY QUESTIONS ON THIS INSPECTION, YOU MAY CALL THE INSPECTOR FROM 7:00 A.M. - 7:15 A.M. OR 2:45 P.M. - 3:00 P.M. AT				

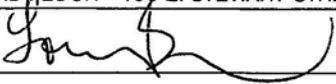
For Additional Assistance Call * 229-6251. See Reverse Side For Inspection Types.

DEPARTMENT OF BUILDING & SAFETY CITY OF LAS VEGAS

PERMIT NUMBER 92-155028		INSPECTION NUMBER 16	
JOB ADDRESS 9100 EAGLE RIDGE			
LOT NO 86	BLOCK NO 5	SUBDIVISION NAME MONTANA	
FIRE DEPT MAP NO	JOB PHONE	CALL-IN DATE	CALL-IN TIME
INSPECTOR NO. 65		INSPECTOR NAME BRUNSON	
INSPECTION REQUESTED # 440 - F/PLUMB.			
— OK — SEE ITEMS LISTED ON F/BLDG INSP. THIS DATE			
☐ PARTIAL INSPECTION	☐ PARTIAL APPROVAL (P)	PARTIAL DESCRIPTION	
☒ APPROVED (A)	☐ STOP WORK (S)	☐ COMMENTS (C)	☐ TEMPORARY APPROVAL (T) — UNTIL
☐ REJECTED (R)	REINSPECTION REQUIRED - CALL * 229-2071		☐ HOLD (H)
☐ REFEE (F)	REINSPECTION FEE REQUIRED - PAY AT CITY HALL 3RD FLOOR - 400 E STEWART STREET.		☐ PERMIT REQUIRED
INSPECTOR SIGNATURE			INSPECTION DATE 12-2-92
☒ PROJECT COMPLETE	BRING HARD CARD WITH FIRE, QUALITY CONTROL & PLANNING APPROVALS SIGNED OFF TO BLDG & SAFETY FOR C of O ISSUANCE (Commercial Only)		
IF YOU HAVE ANY QUESTIONS ON THIS INSPECTION, YOU MAY CALL THE INSPECTOR FROM 7 00 A.M. - 7:15 A.M. OR 2:45 P.M. - 3 00 P.M. AT			

For Additional Assistance Call * 229-6251. See Reverse Side For Inspection Types.

DEPARTMENT OF BUILDING & SAFETY CITY OF LAS VEGAS

☐	PERMIT NUMBER	92-155028	INSPECTION NUMBER	5
JOB ADDRESS 9100 EAGLE RIDGE				
LOT NO 86	BLOCK NO. 2	SUBDIVISION NAME MONTANA		
FIRE DEPT. MAP NO	JOB PHONE	CALL-IN DATE	CALL-IN TIME	SCHEDULE DATE
INSPECTOR NO. 65		INSPECTOR NAME BRUNSON		
INSPECTION REQUESTED > # 940 C.O.F.O.				
— "FIX" GAP, RET/AIR PLATFORM INSUL, FRT.				
☐ PARTIAL INSPECTION		☐ PARTIAL APPROVAL (P)		PARTIAL DESCRIPTION
☒ APPROVED (A)		☐ STOP WORK (S)	☐ COMMENTS (C)	☐ TEMPORARY APPROVAL (T) — UNTIL
☐ REJECTED (R)		☐ REINSPECTION FEE REQUIRED - CALL *229-2071		☐ HOLD (H)
☐ REFEE (F)		☐ REINSPECTION FEE REQUIRED - PAY AT CITY HALL 3RD FLOOR - 400 E. STEWART STREET.		☐ PERMIT REQUIRED
INSPECTOR SIGNATURE 		INSPECTION DATE 12-3-92		
☐ PROJECT COMPLETE		BRING HARD CARD WITH FIRE, QUALITY CONTROL & PLANNING APPROVALS SIGNED OFF TO BLDG & SAFETY FOR C. of O ISSUANCE (Commercial Only)		
IF YOU HAVE ANY QUESTIONS ON THIS INSPECTION, YOU MAY CALL THE INSPECTOR FROM 7:00 A.M. - 7:15 A.M. OR 2:45 P.M. - 3:00 P.M. AT ▶				

For Additional Assistance Call * 229-6251. See Reverse Side For Inspection Typ

DEPARTMENT OF BUILDING & SAFETY CITY OF LAS VEGAS

☒	PERMIT NUMBER	93-186231	INSPECTION NUMBER	20
JOB ADDRESS				
9100 EAGLE RIDGE DR			123184	
LOT NO		BLOCK NO.	SUBDIVISION NAME	
86		5	MONTAIRE 1	
FIRE DEPT. MAP NO.	JOB PHONE	CALL-IN DATE	CALL-IN TIME	SCHEDULE DATE
2315-39	596-2786	05/12/93	14:17	05/13/93
INSPECTOR NO		INSPECTOR NAME		
64		DON HARRIS		
INSPECTION REQUESTED		FOOTING, LAYOUT, REBAR, ZONING (101)		

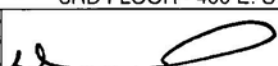
PROPERTY LINE & SETBACKS VERIFIED BY:

POST FOOTINGS TO BE 18" SQUARE.
 SLAB FOOTING TO BE 8" DEEP
 SUPPLY LOT PLAN FOR REQUIRED DISTANCE FROM
 REAR PROPERTY LINE.

☐ PARTIAL INSPECTION	☐ PARTIAL APPROVAL (P)	PARTIAL DESCRIPTION		
☐ APPROVED (A)	☐ STOP WORK (S)	☐ COMMENTS (C)	☐ TEMPORARY APPROVAL (T) — UNTIL	☐ HOLD (H)
☒ REJECTED (R)	REINSPECTION REQUIRED - CALL *229-2071			☐ PERMIT REQUIRED
☐ REFEE (F)	REINSPECTION FEE REQUIRED - PAY AT CITY HALL 3RD FLOOR - 400 E. STEWART STREET.			
INSPECTOR SIGNATURE		INSPECTION DATE		
		5/13/93		
☐ PROJECT COMPLETE	BRING HARD CARD WITH FIRE, QUALITY CONTROL & PLANNING APPROVALS SIGNED OFF TO BLDG & SAFETY FOR C. of O. ISSUANCE (Commercial Only)			
IF YOU HAVE ANY QUESTIONS ON THIS INSPECTION, YOU MAY CALL THE INSPECTOR FROM 7:00 A.M. - 7:15 A.M. OR 2:45 P.M. - 3:00 P.M. AT				 229-6769

For Additional Assistance Call *229-6251. See Reverse Side For Inspection Types.

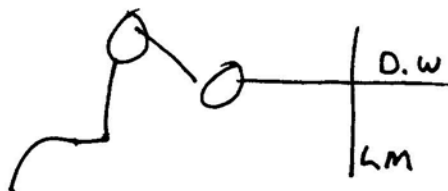
DEPARTMENT OF BUILDING & SAFETY CITY OF LAS VEGAS

☒	PERMIT NUMBER	93-186231	APPLICATION NUMBER	123134
JOB ADDRESS			INSPECTION NUMBER	
9100 EAGLE RIDGE DR			3	
LOT/BLOCK		RECORDED SUBDIVISION NAME		
86.5		MONTAIRE 1		
FIRE DEPT. MAP NO	JOB PHONE	CALL-IN-DATE	CALL-IN TIME	SCHEDULE DATE
2315-39	596-2786	05/14/93	08:51	05/17/93
INSPECTOR/NAME		MARKETING/BUSINESS NAME		
DON HARRIS - 64				
INSPECTION REQUESTED				
FOOTING, LAYOUT, REBAR, ZONING (101)				
COLUMN FOOTINGS ONLY - NOT POURING PATIO SLAB				
PROPERTY LINE & SETBACKS VERIFIED BY:				
<u>PATIO COVER</u>				
PERMIT CALLS FOR 10' SETBACK FROM REAR PROPERTY LINE. ACTUAL SETBACK IS 8'. AM HAVING SENIOR INSPECTOR CHECK ON REQUIRED SETBACK FOR THIS REAR, <u>BUILD AT OWN RISK.</u>				
☐ PARTIAL INSPECTION	☐ PARTIAL APPROVAL (P)	PARTIAL DESCRIPTION		
☒ APPROVED (A)	☐ STOP WORK (S)	☐ COMMENTS (C)	☐ TEMPORARY APPROVAL (T) - UNTIL	☐ HOLD (H)
☐ REJECTED (R)	REINSPECTION REQUIRED - CALL * 229-2071		☐ PERMIT REQUIRED	
☐ REFEE (F)	REINSPECTION FEE REQUIRED - PAY AT CITY HALL 3RD FLOOR - 400 E. STEWART STREET.			
INSPECTOR SIGNATURE		INSPECTION DATE		
		5/17/93		
☐ PROJECT COMPLETE	BRING HARD CARD WITH FIRE, QUALITY CONTROL & PLANNING APPROVALS SIGNED OFF TO BLDG & SAFETY FOR C. OF O ISSUANCE (Commercial Only)			
IF YOU HAVE ANY QUESTIONS ON THIS INSPECTION, YOU MAY CALL THE INSPECTOR FROM 7 00 A.M. - 7:15 A.M. OR 2:45 P.M. - 3 00 P.M. AT				229-6769

For Additional Assistance Call * 229-6251. See Reverse Side For Inspection Types.

DEPARTMENT OF BUILDING & SAFETY CITY OF LAS VEGAS

☒	PERMIT NUMBER	93-186231	APPLICATION NUMBER	123184
JOB ADDRESS			INSPECTION NUMBER	
9100 EAGLE RIDGE DR			2	
LOT/BLOCK		RECORDED SUBDIVISION NAME		
86 5		MONTAIRE 1		
FIRE DEPT MAP NO.	JOB PHONE	CALL-IN-DATE	CALL-IN TIME	SCHEDULE DATE
2315-39	596-2786	06/01/93	11:32	06/02/93
INSPECTOR/NAME		MARKETING/BUSINESS NAME		
DON HARRIS - 64 70				
INSPECTION REQUESTED				
EXTERIOR LATH/STUCCO (129)				



x

☐ PARTIAL INSPECTION	☐ PARTIAL APPROVAL (P)	PARTIAL DESCRIPTION		
☒ APPROVED (A)	☐ STOP WORK (S)	☐ COMMENTS (C)	☐ TEMPORARY APPROVAL (T) - UNTIL	☐ HOLD (H)
☐ REJECTED (R)		REINSPECTION REQUIRED - CALL * 229-2071		☐ PERMIT REQUIRED
☐ REFEE (F)		REINSPECTION FEE REQUIRED - PAY AT CITY HALL 3RD FLOOR - 400 E. STEWART STREET.		
INSPECTOR SIGNATURE		INSPECTION DATE		
☐ PROJECT COMPLETE		BRING HARD CARD WITH FIRE, QUALITY CONTROL & PLANNING APPROVALS SIGNED OFF TO BLDG & SAFETY FOR C. OF O. ISSUANCE (Commercial Only)		
IF YOU HAVE ANY QUESTIONS ON THIS INSPECTION, YOU MAY CALL THE INSPECTOR FROM 7:00 A.M. - 7:15 A.M. OR 2:45 P.M. - 3:00 P.M. AT				229-6769

For Additional Assistance Call * 229-6251. See Reverse Side For Inspection Types.

CITY OF LAS VEGAS, NEVADA

DEPARTMENT OF BUILDING AND SAFETY
PHONE 229-6251

PERMIT NO.

93-186231



BUILDING PERMIT

FOR: Single Family Dwelling, Remodel
Additions, Misc. Residential Construction2204.00
CONST. VAL. \$1232.00

PLAN CHECK NO. 9100 EAGLE RIDGE DATE 4-22-93

ADDRESS OF CONSTRUCTION ~~8100 EAGLE RIDGE~~ ~~5100 EAGLE RIDGE~~ OWNER ~~John~~ ~~John~~

LOT(s) 86 BLOCK 5 SUBDIVISION Montauque - 1 ZONE P.C

PROPOSED CONSTRUCTION PATIO / DECK USE

THIS PERMIT FOR BLDG ☒ A/C ☐ ELEC. ☒ PLBG. ☐ OTHER PERMITS REQD.: FENCE ☐ OFF SITE ☐ SWIM POOL ☐

FLOOR AREA BSMT 1ST 2ND GARAGE PORCH TOTAL 368

CONTRACTOR ALAN JESKEY/BLORS STATE LICENSE NO. 29370 CITY LICENSE NO. 041382

ARCHITECT ENGINEER

MASTER PLUMBER/CONTRACTOR MASTER ELECTRICIAN/CONTRACTOR

OTHER INSPECTIONS AND FEES

1. Inspections outside of normal business hours = \$40.00 per hour (minimum charge three hours).
2. Re-inspection fee during normal business hours assessed under provisions of TABLE 3-A of the Uniform Building Code = \$40.00 per hour
3. Inspections during normal business hours for which no fee is specifically indicated = \$40.00 per hour (minimum charge one hour)
4. Additional plan review required by changes, additions, or revisions to approved plans = \$40.00 per hour (minimum charge two hours)

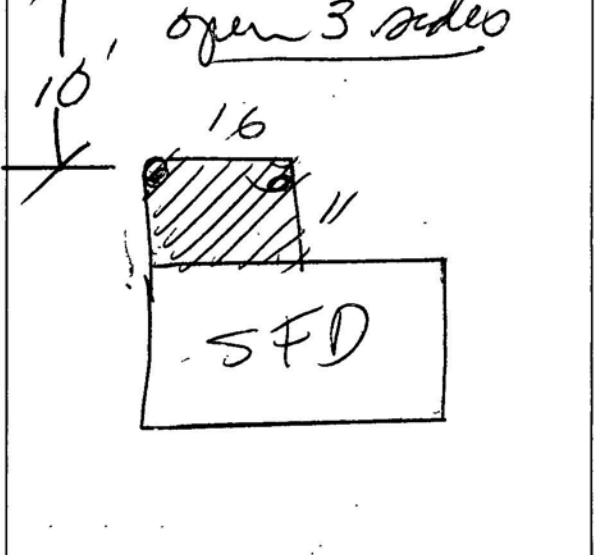
CONDITIONS OF THE PERMIT:

1. I agree to call the City Building Department for inspections before concrete is poured, before rough wiring, electrical, plumbing, framing is covered. Also for air conditioning, drywall and sheathing inspection.
2. I agree that when the job is completed that I will call for final inspection before occupancy.
3. I agree to perform all construction in accordance with City Ordinances and Building Codes
4. The Contractor's signature below denotes authority from the owner to sign in his behalf and that the owner is aware of all requirements of this application and permit. Separate permits must be taken out for work outlined above this agreement
5. I have read and understand the contents of this application and permit, I hereby state that the information I have supplied on this application is true and correct
6. Approval for the work under this permit will be given only after refuse and debris have been removed from job site and public right of way.
7. 24 HOUR MINIMUM NOTICE REQUIRED FOR INSPECTIONS.

BY: Alan Jeskey
I HEREBY DECLARE THAT I AM THE LEGAL OWNER OF THE ABOVE PROPERTY OWNERBY: _____
AGENT

I hereby certify that I have reviewed this application and the proposed plans and have found that the proposed development meets the requirements of the City of Las Vegas Flood Hazard Reduction Ordinance for the issuance of this Development Permit.

SPECIAL CONDITIONS



LAND DEVELOPMENT AND FLOOD CONTROL ENGINEER DATE 4/21/93

PLANNING DEPT DATE 5-11-93

BUILDING DEPT DATE

PLUMBING		FEE
WATER DISTRIBUTION	6.70	
SEWER SYSTEM - NEW OR MODIFICATION	11.05	
FIXTURES - WATER SOFTENER, H.W. HEATER	2.25	
GARBAGE DISPOSAL - WASHER	2.25	
FUEL PIPING	6.70	
IRRIGATION SYSTEM	8.90	
MISC.		
2310 - 2433	TOTAL	
AIR CONDITIONING		FEE
NEW UNIT - 3 TON = 10.00 OVER = 18.20		
FURNACE TO 100,000/10.00 OVER/12.20		
VAPORATIVE COOLER	7.20	
VENTILATION FAN	2.65	
2310 - 2435	TOTAL	

ELECTRICAL		FEE
RECEPTACLE 1	SWITCH 2	.50
EACH LIGHT FIXTURE OR SOCKET 6		.40
SPECIAL OUTLET, APPLIANCE ETC.		.80
SERVICE/PANEL - SUB/3.40 - 200A/6.70 - 400A/13.85		
A.C. UNIT OR MOTORS	3.40	
MISC.		
2310 - 2432	TOTAL	3.90
1113 - 2437 ZONING		1.00
2310 - 2431 PLAN REVIEW		15.00
2310 - 2401 BLDG PERMIT		54.00
7143 - 2973 SEWER CONNECTION		
6122 - 3352 TORTOISE		
- 2897 P.I.F.		
88100-1232 TRANSPORT		
TOTAL FEES		73.90

RECEIPT
MUST BE MACHINE VALIDATED
ELEC 3.90
ZONE 1.00
PLCK 15.00
SFD 54.00
CHEK 73.90
8119A000 15:16

PERMIT NO.

Permit Expires 180 Days After Abandonment of Work

CITY OF LAS VEGAS, NEVADA

PERMIT NO.

92-155028

DEPARTMENT OF BUILDING AND SAFETY
PHONE 386-6251

FOR INSPECTIONS CALL 799-6971

BUILDING PERMIT

FOR: Single Family Dwelling, Remodel
Additions, Misc. Residential Construction

LOG NO. & AREA T-277

ADDRESS OF CONSTRUCTION 9100 Eagle Ridge Drive OWNER Taylor Woodrow Homes PHONE 794-4412

LOT(s) 86 BLOCK 3 SUBDIVISION Montaire ZONE RPD-2

PROPOSED CONSTRUCTION SFD 1 FP USE Res

THIS PERMIT FOR BLDG ☒ A/C ☒ ELEC ☒ PLBG ☒ OTHER PERMITS REQD: FENCE ☐ OFF SITE ☐ SWIM POOL ☐

FLOOR AREA BSMT 1ST 1393 2ND 987 GARAGE 434 PORCH TOTAL 2814

CONTRACTOR Taylor Woodrow Homes STATE LICENSE NO 0028822 CITY LICENSE NO C11-03041-2-

ARCHITECT Dangelian ENGINEER Mendenhall Smith 039503

MASTER PLUMBER/
CONTRACTOR MASTER ELECTRICIAN/
CONTRACTOR

OTHER INSPECTIONS AND FEES

- 1 Inspections outside of normal business hours = \$30.00 per hour (minimum charge three hours)
- 2 Re-inspection fee during normal business hours assessed under provisions of TABLE 3-A of the Uniform Building Code = \$30.00 per hour
- 3 Inspections during normal business hours for which no fee is specifically indicated = \$30.00 per hour (minimum charge one half hour)
- 4 Additional plan review required by changes, additions, or revisions to approved plans = \$30.00 per hour (minimum charge two hours)

CONDITIONS OF THE PERMIT:

- 1 I agree to call the City Building Department for inspections before concrete is poured, before rough wiring, electrical, plumbing, framing is covered. Also for air conditioning, drywall and sheathing inspection
- 2 I agree that when the job is completed that I will call for final inspection before occupancy.
- 3 I agree to perform all construction in accordance with City Ordinances and Building Codes
- 4 The Contractor's signature below denotes authority from the owner to sign in his behalf and that the owner is aware of all requirements of this application and permit. Separate permits must be taken out for work outlined above this agreement.
- 5 I have read and understand the contents of this application and permit, I hereby state that the information I have supplied on this application is true and correct
- 6 Approval for the work under this permit will be given only after refuse and debris have been removed from job site and public right of way
- 7 24 HOUR MINIMUM NOTICE REQUIRED FOR INSPECTIONS

SPECIAL CONDITIONS:

Plan 3

BY I HEREBY DECLARE THAT I AM THE LEGAL OWNER OF THE ABOVE PROPERTY OWNER

BY AGENT

I hereby certify that I have reviewed this application and the proposed plans and have found that the proposed development meets the requirements of the City of Las Vegas Flood Hazard Reduction Ordinance for the issuance of this Development Permit.

LAND DEVELOPMENT AND FLOOD CONTROL ENGINEER DATE 7/21/92

PLANNING DEPT DATE 7/27/92

BUILDING DEPT DATE 7/21/92

PLUMBING		FEE
WATER DISTRIBUTION	6.00	
SEWER SYSTEM - NEW OR MODIFICATION	10.00	
FIXTURES - WATER SOFTENER, H.W. HEATER	2.00	
GARBAGE DISPOSAL - WASHER	2.00	
FUEL PIPING	6.00	
IRRIGATION SYSTEM	8.00	
MISC		
2310 - 2433	TOTAL	86.00
AIR CONDITIONING		FEE
NEW UNIT - 3 TON = 9.00 OVER = 16.50		
FURNACE TO 100,000/9.00 OVER/11.00		
VAPORATIVE COOLER	6.50	
VENTILATION FAN	2.35	
2310 - 2435	TOTAL	64.00

ELECTRICAL		FEE
RECEPTACLE _____ SWITCH _____		40
EACH LIGHT FIXTURE OR SOCKET _____		30
SPECIAL OUTLET, APPLIANCE ETC.		70
SERVICE/PANEL - SUB/3 00-200A/6 00-400A/12 50		
A C UNIT OR MOTORS		3.00
2310 - 2432	TOTAL	86.00
MISC		

2310 - 2431 PLAN REVIEW	10.00
2310 - 2401 BLDG PERMIT	428.-
7143 - 2973 SEWER CONNECTION	1100.-
6122 - 3352 TORTOISE	0
- 2897 PIF	
88100-1232 TRANSPORT	500.-
TOTAL FEES	2,274.00

RECEIPT
MUST BE MACHINE VALIDATED
ELEC 4021.00
PLBG 4021.00
A/C 3009.00
SFD 20105.00
PLCK 520.00
SEWR 57200.00
TRAN 26000.00
CHEK 114876.00
0748A000 15:05

PERMIT NO.

Permit Expires 180 Days After Abandonment of Work

Lot 86

ICBO # 3878

HUD Material
Release 1074

HIGHLAND



**PRODUCTS
INC.**

43 N. 48th Ave.
Phoenix, AZ 85043
(602) 269-2561

92-155028

THE INFORMATION BELOW TO BE SUPPLIED BY APPLICATOR

LOCATION 9100 Eagle Ridge Dr. DATE 10-31-92

APPLICATOR Nevada State Plastering INSPECTED 265
3308 Meade Ave.

NAME Las Vegas, Nevada 89102 PHONE # _____

BUILDER Taylor Woodrow

APPLICATOR'S # 193 LOT # ~~821/3~~ 86/5

I hereby state that the stucco installation on this project is per manufacturer's specification and conforms to the local building requirements.

CONTRACTOR *John P. [Signature]*

One copy to builder and one copy to building department in authority. Any misuse of this card shall invalidate any warranty, implied or otherwise. Verification of this card must be obtained by calling Highland Products, Inc., (602) 269-2561.

The following is a COPY ONLY, not to be misconstrued as an actual warranty by Highland Products, Inc.

Highland Products, Inc. warrants the Wire-Text Stucco System for twenty (20) years from the date of the initial application to be free from any defects which seriously affect the weather resistance of the system. Should any defects occur, Highland Products, Inc. shall make a pro-rate allowance for replacement, or pay the owner the amount of the allowance. Highland Products, Inc. shall not be liable for damages or defects resulting from misuse, natural catastrophes, casualty or other cause beyond the control of Highland Products, Inc.

This warranty does not relieve the builder of his responsibilities under the Builder's Warranty required by the National Housing Act or under any provisions applicable to special housing programs such as Low Rent Public Housing.

The above warranty applies to HUD bulleting #1074.

34P = 87134

TAYLOR WOODROW HOMES NEVADA LIMITED

92-155028



YOUR REF

OUR REF

3900 PARADISE ROAD, SUITE 287

LAS VEGAS, NV 89109

PHONE (702) 794-4412

FAX (702) 794-2702

SEQUENCE LIST

Montaire at Summerlin - Golf Course Homes and Country Club Villas

Phase I - 36 Production Unit

JULY 20, 1992

Lot/Block	Plan	Street Address	Color Scheme
97/2	1C	900 Pro Players Drive	
96/2	3B	904 Pro Players Drive	
95/2	2C	908 Pro Players Drive	
94/2	3C	912 Pro Players Drive	
93/2	2B	916 Pro Players Drive	
92/2	3A	924 Pro Players Drive	
91/2	2C	1000 Pro Players Drive	
90/2	3B	1004 Pro Players Drive	
89/2	1B	1008 Pro Players Drive	
88/2	2A	1012 Pro Players Drive	
87/2	3C	1016 Pro Players Drive	
86/5	3AR	9100 Eagle Ridge Drive	
85/5	2CR	9104 Eagle Ridge Drive	
84/5	3BR	9108 Eagle Ridge Drive	
83/5	2BR	9112 Eagle Ridge Drive	
184/4	1A	9113 Eagle Ridge Drive	
185/4	A	9100 Sunnyfield Drive	
186/4	C	9104 Sunnyfield Drive	
187/4	D	9108 Sunnyfield Drive	
188/4	A	9112 Sunnyfield Drive	
213/3	A	9117 Sunnyfield Drive	
214/3	C	9113 Sunnyfield Drive	
215/3	B	925 Pro Players Drive	
216/3	D	921 Pro Players Drive	
221/3	B	9216 Pitching Wedge Drive	
222/3	B	9220 Pitching Wedge Drive	
223/3	D	9224 Pitching Wedge Drive	
224/3	B	9228 Pitching Wedge Drive	
225/3	C	9232 Pitching Wedge Drive	
226/3	A	9236 Pitching Wedge Drive	
227/3	D	9240 Pitching Wedge Drive	
228/3	B	9244 Pitching Wedge Drive	
5/1	2B	9217 Pitching Wedge Drive	
6/1	3A	9221 Pitching Wedge Drive	
7/1	2C	9225 Pitching Wedge Drive	
8/1	1B	9229 Pitching Wedge Drive	

I, CERTIFY THESE PFC/SLABS ARE
CORRECTLY LOCATED, PER PLOT/PRINTS
- SIGNED BY = ROBERT O. SMITH
- PRINT NAME = ROBERT O. SMITH
- CO. POSITION = TAYLOR WOODROW - SUPERINTENDENT

Product Mix - 36 Production Units

HOMES I - III			VILLAS I - IV		
I	II	III	I	II	III
1A - 1	2A - 1	3A - 3	A - 4	B - 4	C - 4
1B - 2	2B - 3	3B - 3			D - 4
1C - 1	3C - 4	3C - 2			
4	8	8	4	4	4

Signed: Richard E. Pope

Dated: 7-20-92

Signed: Mark E. Van Steerhuysen

Dated: 7-20-92

JOB TW3ABC

TYPE 400 9/17/92
1 OF 1 T-9

PLS MICRO-FILM FOR

9100 EAGLE RIDGE
MONTAIRE

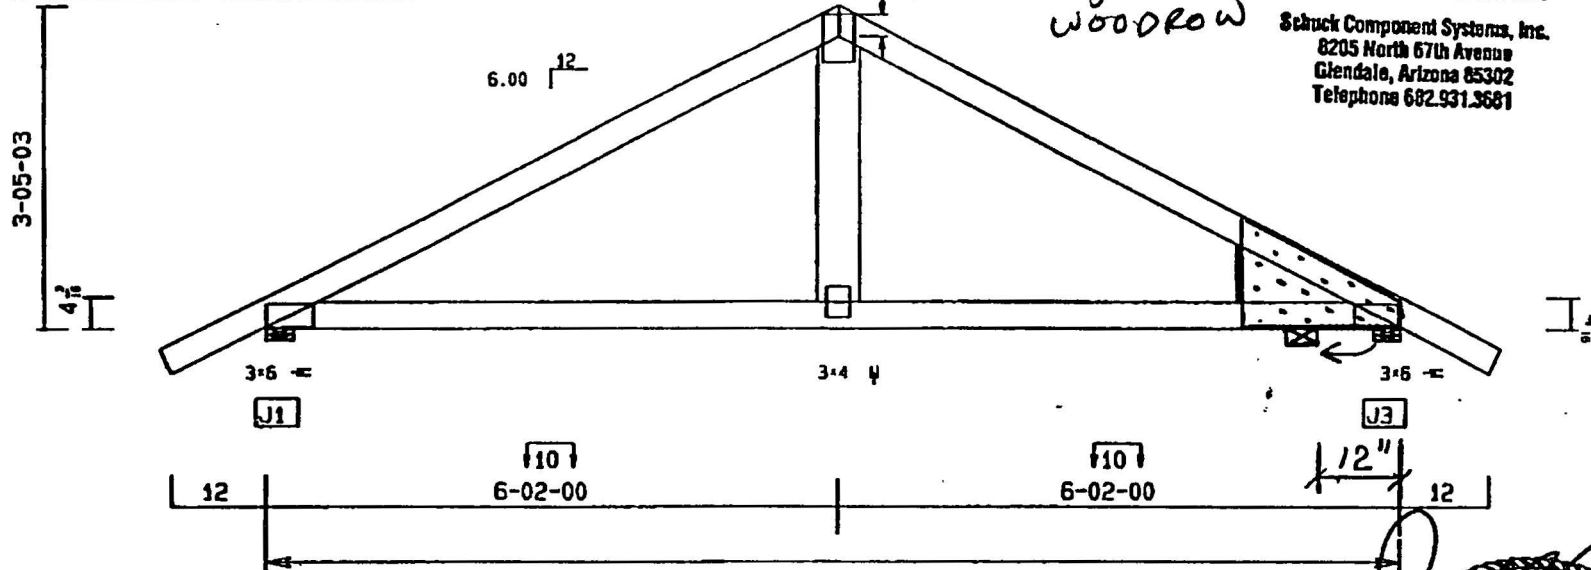
Taylor/
WOODROW

QUOT
P08.85

92-155028

Schuck

Schuck Component Systems, Inc.
8205 North 67th Avenue
Glendale, Arizona 85302
Telephone 682.931.3681



TCLL= 16.0 PSF SPACING = 2-00-00 REACTIONS MIN
TCOL= 14.0 PSF INCR: P=1.25 L=1.25 (LBS) BRG (IN)
BCLL= 0.0 PSF BUTT CUT= 0 1/4" J 1= -1014 3.5
BCOL= 10.0 PSF J 3= -1014 3.5
SCHUCK COMPONENT SYSTEMS INC.
WOODROW PLAN#3 THG12-4 T-9

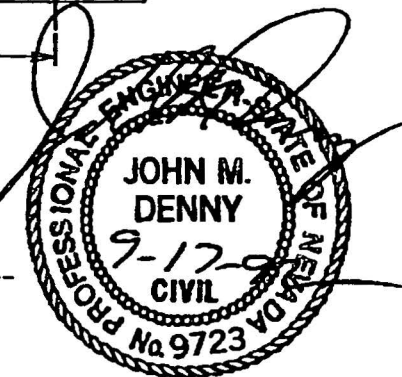
12-04-00
L/DEF= 12'/0.07"= 999, CAMB= 0 1/8"
20 GA. M20 PLATES 149 PSI GRS (MAX)
** SEE NOTE ON GIRDER **

CONFORMS TO UBC 91 NO REPETITIVE INCR

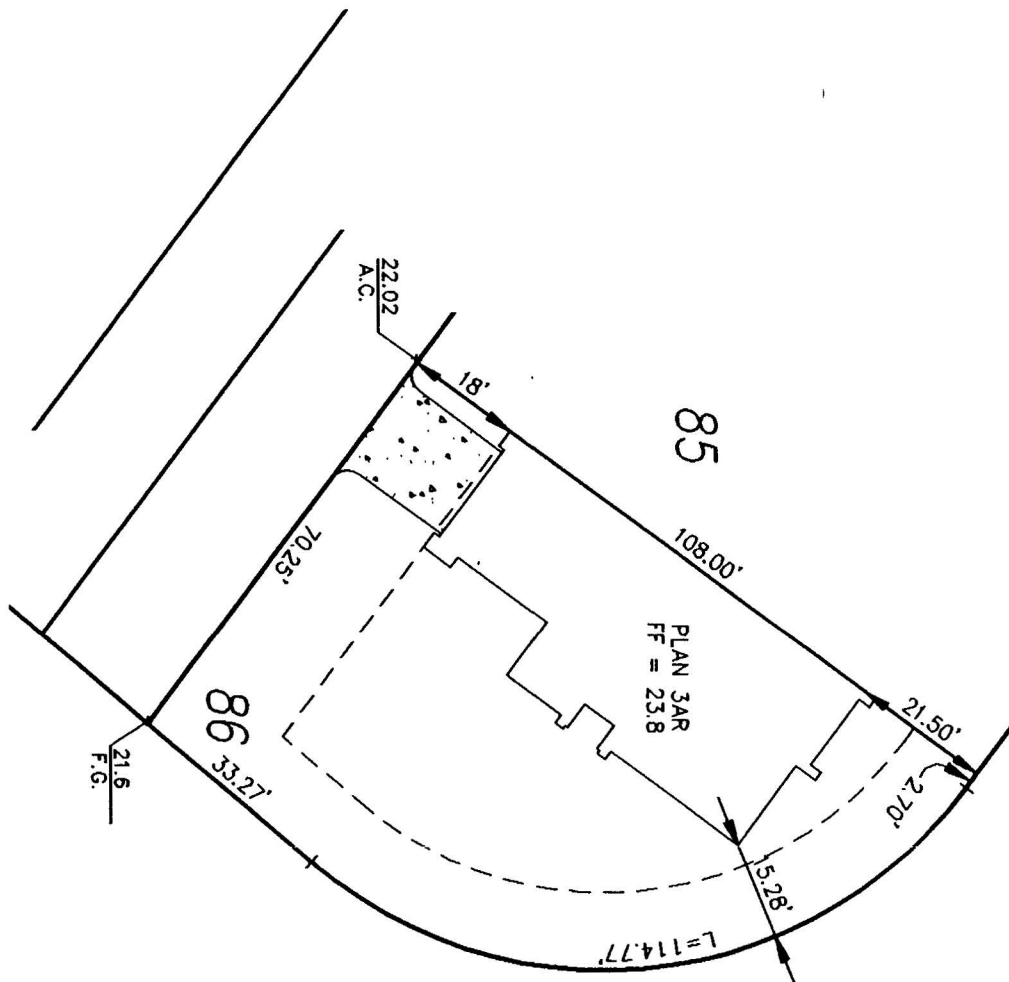
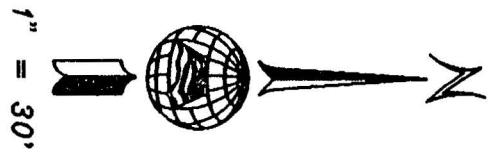
----- TOP CHORD - CSR= 0.661----- --- BOTTOM CHORD - CSR= 0.627--- ----- WEBS - CSR= 0.038-----
2X 4 1450F-1.3E M SPF 2X 4 1450F-1.3E M SPF 2X 6 NO 2 HEM FIR
C 1= -1440 C 2= -1440 C 3= 1288 C 4= 1288 W 1= 251

1. * THIS IS A TERMINAL HIP GIRDER TRUSS WITH A MAXIMUM TIE-IN 6.17 FT AT 40 PSF.
2. ADDITIONAL UNIFORM LOADS: C 3= 10.4 PSF, C 4= 10.4 PSF.
3. ADDITIONAL CONCENTRATED LOADS: J 2= 666.2 LB.
4. THE CONNECTIONS AND/OR MEANS OF SUPPORT (DESIGNED BY OTHERS) FOR THE ADDITIONAL LOADS SHOWN ABOVE ARE THE RESPONSIBILITY OF CONTRACTOR AND/OR BLDG. DESIGNER AND MUST BE MADE WITHOUT DAMAGE OR ALTERATION TO TRUSS.

FIELD REPAIR 9-17-92: The right end needs to cantilever 12". Install a 2X8 wedge at heel and attach fitted 15/32" OSB gussets to each side from end of truss to inside end of wedge with 8d nails @ 3" o.c. This repair is also acceptable for the corner set framing.

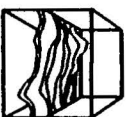


9100 Eagle Ridge
92-155028



PLOT PLAN APPROVED

By: *[Signature]*
COMMUNITY PLANNING & DEVELOPMENT
City of Las Vegas



Church Engineering of Nevada, Inc.

Consulting Engineers
Planners
Surveyors
6600 W. Charleston Blvd
Suite 140
Las Vegas, Nv. 89102
(702) 878-6244

**MONTAIRE
ESTATES**

PLOT PLAN
LOT 86, BLOCK 8

JOB NO. 7155.361

DRAWN RMM

DATE JUNE 15, 1992

SHEET NO.

CHECKED KMM

SCALE 1" = 30'

3618X11



City of Las Vegas, Nevada

Proof of valid water commitment or application for a Conditional Water Distribution Authorization Letter

Project Title Montaine - 9100 Eagle Ridge 92-155028
Name as shown on Plat Montaine

1. Does the project as proposed have a water commitment from the Las Vegas Valley Water District?
 - a. ☐ Yes, this project is part of a recorded single-family residential subdivision and already has an existing commitment of water from the LVVWD. No new water commitment is necessary.
 - b. ☐ Yes (for all other projects not within item 1a., line 6a below must be completed by the LVVWD).
 - c. ☐ No, I do not require service from the LVVWD. I will utilize a well for an individual single-family parcel for domestic use only, not in an area served by a municipal water purveyor.
 - d. ☐ No, I do not require service from the LVVWD (and I have attached proof of service from the water provider, such as a letter from the City of North Las Vegas or a State Engineer permit).
 - e. ☐ No, I require a conditional water authorization from the City of Las Vegas in order to apply for water service from the LVVWD (have 6b completed by the LVVWD).
2. ☐ Building Permit (Project address: 900 Pro Players Drive)
 - a. ☐ New Building
 - Submit floor plan to LVVWD Gross acres: 30.25
 - b. ☐ Additions
 - Submit floor plan to LVVWD
 - Equivalent fixture units (to be completed by applicant): _____
3. ☐ Land division
Submit tentative map and final map or Parcel Map to LVVWD
Proposed Construction: ☒ Single-Family ☐ Multi-Family ☐ Commercial
4. Proposed Land Use Residential
5. Assessor's Parcel No(s). N/A

Calculation to be completed by LVVWD only

6a. ☒ This project already has an existing commitment of water from the LVVWD. No new water commitment is necessary.

S. Baker S. BAKER 6-23-92
LVVWD Representative Print Name Date

6b. Based on information submitted by the applicant, the preliminary estimate for the available quantity of water for this project is calculated to be _____ acre feet per year

- ☐ Additional water facilities required
☐ Hold issuance of building permit until an executed conditional commitment agreement is submitted to the District

LVVWD Representative Print Name Date

Name and Address of Authorized Agent/Owner to whom the conditional water distribution authorization letter should be sent: Mark
Taylor Woodrow Horner 1 (702) 794-4412 / Cell 592-3241
Name Telephone

3900 Paradise Road Ste 287 Las Vegas Nevada 89109
Address City State Zip

Name of Developer: Taylor Woodrow Horner

Type of Organization:

- ☐ Individual ☐ Partnership ☒ Corporation ☐ Other _____

Authorized Agent/Owner Information

I hereby certify that all information contained on this form is true and accurate. I am aware that the priority for issuance of a conditional Water Distribution Authorization Letter by the City will be based, in part, on the date and time that an application is accepted as complete and that failure on my part to submit all required application materials may cause the priority of my application to be reestablished.

[Signature] 6-22-92
Authorized Agent/Owner Date of Submittal
Signator is authorized to bind the organization

Date/Time Stamp

For City Use Only

Project Water Reservation Category _____ Plan Check # P277
☐ Public Facilities ☐ Quasi Public and Non-Profit facilities ☐ All other developments

6/24/92 1:45 PM
Date Time

[Signature]
Staff Member

[Signature]
Department

DEPARTMENT OF BUILDING & SAFETY CITY OF LAS VEGAS

☐	PERMIT NUMBER	92-155028	INSPECTION NUMBER	5
JOB ADDRESS 9100 EAGLE RIDGE				
LOT NO 86		BLOCK NO 2		SUBDIVISION NAME MONTAINE
FIRE DEPT. MAP NO.	JOB PHONE	CALL-IN DATE	CALL-IN TIME	SCHEDULE DATE
INSPECTOR NO. 65		INSPECTOR NAME BRUNSON		
INSPECTION REQUESTED > # 940 C.O.F.O.				
— "FIX" GAP, RET/AIR PLATFORM INSUL, FR.				
☐ PARTIAL INSPECTION		☐ PARTIAL APPROVAL (P)		PARTIAL DESCRIPTION
☒ APPROVED (A)		☐ STOP WORK (S)	☐ COMMENTS (C)	☐ TEMPORARY APPROVAL (T) — UNTIL
☐ REJECTED (R)		☐ REFEED (F)		☐ HOLD (H)
REINSPECTION REQUIRED - CALL * 229-2071		☐ PERMIT REQUIRED		
REINSPECTION FEE REQUIRED - PAY AT CITY HALL 3RD FLOOR - 400 E. STEWART STREET.		INSPECTION DATE 12-3-92		
INSPECTOR SIGNATURE 		INSPECTION DATE		
☐ PROJECT COMPLETE		BRING HARD CARD WITH FIRE, QUALITY CONTROL & PLANNING APPROVALS SIGNED OFF TO BLDG & SAFETY FOR C. of O. ISSUANCE (Commercial Only)		
IF YOU HAVE ANY QUESTIONS ON THIS INSPECTION, YOU MAY CALL THE INSPECTOR FROM 7:00 A.M. - 7 15 A.M. OR 2:45 P.M. - 3:00 P.M. AT				

For Additional Assistance Call * 229-6251. See Reverse Side For Inspection Types.