

(92-155030)

Lot 84

ICBO # 3878

HUD Material
Release 1074

HIGHLAND



**PRODUCTS
INC.**

43 N. 48th Ave.
Phoenix, AZ 85043
(602) 269-2561

THE INFORMATION BELOW TO BE SUPPLIED BY APPLICATOR

LOCATION 9108 Eagle Ridge Drive DATE 10-31-92

APPLICATOR Nevada State Printer INSPECTED _____
3308 Meade Ave

NAME Las Vegas, Nevada PHONE # _____

BUILDER Taylor Woodrow

APPLICATOR'S # 193 LOT # 84/5

I hereby state that the stucco installation on this project is per manufacturer's specification and conforms to the local building requirements.

CONTRACTOR John R. Ruel

One copy to builder and one copy to building department in authority. Any misuse of this card shall invalidate any warranty, implied or otherwise. Verification of this card must be obtained by calling Highland Products, Inc., (602) 269-2561.

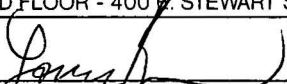
The following is a COPY ONLY, not to be misconstrued as an actual warranty by Highland Products, Inc.

Highland Products, Inc. warrants the Wire-Tex Stucco System for twenty (20) years from the date of the initial application to be free from any defects which seriously affect the weather resistance of the system. Should any defects occur, Highland Products, Inc. shall make a pro-rate allowance for replacement, or pay the owner the amount of the allowance. Highland Products, Inc. shall not be liable for damages or defects resulting from misuse, natural catastrophes, casualty or other cause beyond the control of Highland Products, Inc.

This warranty does not relieve the builder of his responsibilities under the Builder's Warranty required by the National Housing Act or under any provisions applicable to special housing programs such as Low Rent Public Housing.

The above warranty applies to HUD bulleting #1074.

DEPARTMENT OF BUILDING & SAFETY CITY OF LAS VEGAS

PERMIT NUMBER		92-155030		INSPECTION NUMBER		3	
JOB ADDRESS 9108 EAGLE RIDGE DR							
LOT NO. 84		BLOCK NO. 5		SUBDIVISION NAME MONTAIRE			
FIRE DEPT. MAP NO. -		JOB PHONE 794-4412		CALL-IN DATE 08/06/92		CALL-IN TIME 14:43	
SCHEDULE DATE 08/07/92							
INSPECTOR NO. 65		INSPECTOR NAME LOUIS BRUNSON					
INSPECTION REQUESTED		FOOTING, LAYOUT, REBAR, ZONING (101)					
(PLAN) LAIRD WHIPPLE — OK, LEAN, WASTE FTG'S — "SUPER" SIGNED LOT LOCATION SHEET, FOR WHOLE PHASE							
☐ PARTIAL INSPECTION		☐ PARTIAL APPROVAL (P)		PARTIAL DESCRIPTION			
☒ APPROVED (A)		☐ STOP WORK (S)		☐ COMMENTS (C)		☐ TEMPORARY APPROVAL (T) — UNTIL	
☐ HOLD (H)							
☐ REJECTED (R)		REINSPECTION REQUIRED - CALL * 229-2071					
☐ REFEE (F)		REINSPECTION FEE REQUIRED - PAY AT CITY HALL 3RD FLOOR - 400 E. STEWART STREET.					
☐ PERMIT REQUIRED							
INSPECTOR SIGNATURE						INSPECTION DATE 8-7-92	
☐ PROJECT COMPLETE		BRING HARD CARD WITH FIRE, QUALITY CONTROL & PLANNING APPROVALS SIGNED OFF TO BLDG & SAFETY FOR C. of O. ISSUANCE (Commercial Only)					
IF YOU HAVE ANY QUESTIONS ON THIS INSPECTION, YOU MAY CALL THE INSPECTOR FROM 7:00 A.M. - 7:15 A.M. OR 2:45 P.M. - 3:00 P.M. AT 229-6769							

For Additional Assistance Call * 229-6251. See Reverse Side For Inspection Types.

DEPARTMENT OF BUILDING & SAFETY CITY OF LAS VEGAS

PERMIT
NUMBER

92-155030

INSPECTION
NUMBER

30

JOB ADDRESS

9108 EAGLE RIDGE DR

LOT NO.

84

BLOCK NO.

5

SUBDIVISION NAME

MONTAIRE

FIRE DEPT MAP NO

-

JOB PHONE

794-4412

CALL-IN DATE

08/10/92

CALL-IN TIME

14:12

SCHEDULE DATE

08/11/92

INSPECTOR NO.

65

INSPECTOR NAME

LOUIS BRUNSON

INSPECTION
REQUESTED

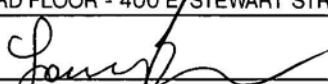
UNDERSLAB PLUMBING (407)

(EXECUTIVE)

LATE
AM

OK

RECALL SEWER INSP.

☐ PARTIAL INSPECTION	☐ PARTIAL APPROVAL (P)	PARTIAL DESCRIPTION		
☒ APPROVED (A)	☐ STOP WORK (S)	☐ COMMENTS (C)	☐ TEMPORARY APPROVAL (T) - UNTIL	☐ HOLD (H)
☐ REJECTED (R)	REINSPECTION REQUIRED - CALL * 229-2071			☐ PERMIT REQUIRED
☐ REFEE (F)	REINSPECTION FEE REQUIRED - PAY AT CITY HALL 3RD FLOOR - 400 E STEWART STREET.			
INSPECTOR SIGNATURE		INSPECTION DATE		
		8-11-92		
☐ PROJECT COMPLETE	BRING HARD CARD WITH FIRE, QUALITY CONTROL & PLANNING APPROVALS SIGNED OFF TO BLDG & SAFETY FOR C. of O. ISSUANCE (Commercial Only)			

IF YOU HAVE ANY QUESTIONS ON THIS INSPECTION, YOU MAY
CALL THE INSPECTOR FROM 7:00 A.M. - 7:15 A.M. OR 2:45 P.M. - 3:00 P.M. AT

229-6769

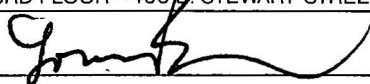
For Additional Assistance Call * 229-6251. See Reverse Side For Inspection Types.

DEPARTMENT OF BUILDING & SAFETY CITY OF LAS VEGAS

☐	PERMIT NUMBER	92-155030	INSPECTION NUMBER	14
JOB ADDRESS 9108 EAGLE RIDGE DR				
LOT NO 84	BLOCK NO. 5	SUBDIVISION NAME MONTAIRE		
FIRE DEPT MAP NO -	JOB PHONE 794-4412	CALL-IN DATE 08/14/92	CALL-IN TIME 14:46	SCHEDULE DATE 08/17/92
INSPECTOR NO. 65	INSPECTOR NAME LOUIS BRUNSON			
INSPECTION REQUESTED	PRE-SLAB (105)			

(PLAN 3 B) WARD WHIPPLE [PM]

- COVER BARE COPPER PIPES
- KEEP REQ. 2" CONCRETE ENC-ASEMENTS OF ALL P.T. CABLES
- ~~KEEP~~ REMOVE PRT/ ROCK/TRASH/WOOD OFF FTG'S + SLAB
- SOME PA/ STRAPS WAIRED ONTO FORMS, OTHERS + H.D. BOLTS TO WET SET
- UFER REBAR IN SLAB EDGE

☐ PARTIAL INSPECTION	☐ PARTIAL APPROVAL (P)	PARTIAL DESCRIPTION		
☒ APPROVED (A)	☐ STOP WORK (S)	☐ COMMENTS (C)	☐ TEMPORARY APPROVAL (T) — UNTIL	☐ HOLD (H)
☐ REJECTED (R)	REINSPECTION REQUIRED - CALL * 229-2071		☐ PERMIT REQUIRED	
☐ REFEE (F)	REINSPECTION FEE REQUIRED - PAY AT CITY HALL 3RD FLOOR - 400 E STEWART STREET.			
INSPECTOR SIGNATURE			INSPECTION DATE 8-17-92	
☐ PROJECT COMPLETE	BRING HARD CARD WITH FIRE, QUALITY CONTROL & PLANNING APPROVALS SIGNED OFF TO BLDG & SAFETY FOR C OF O ISSUANCE (Commercial Only)			
IF YOU HAVE ANY QUESTIONS ON THIS INSPECTION, YOU MAY CALL THE INSPECTOR FROM 7:00 A.M. - 7:15 A.M. OR 2:45 P.M. - 3:00 P.M. AT			 229-6769	

For Additional Assistance Call * 229-6251. See Reverse Side For Inspection Types.

☐	PERMIT NUMBER	92-155030	INSPECTION NUMBER	25
JOB ADDRESS				
9108 EAGLE RIDGE				
LOT NO.	BLOCK NO	SUBDIVISION NAME		
84	5	MONTANA		
FIRE DEPT. MAP NO	JOB PHONE	CALL IN DATE	CALL IN TIME	SCHEDULE DATE
INSPECTOR NO		INSPECTOR NAME		
65		BRUNSON		
INSPECTION REQUESTED		# 405 - SEWER		

EXECUTIVE

— REMOVE DIRT/ROCKS/TRASH OUT OF
SEWER DITCH

— RUN 1" WTR SEW. 12" ABOVE
SEWER LINE, IN SAME DITCH

— NOT BACKFILLED

☐ PARTIAL INSPECTION	☐ PARTIAL APPROVAL (P)	PARTIAL DESCRIPTION		
☒ APPROVED (A)	☐ STOP WORK (S)	☐ COMMENTS (C)	☐ TEMPORARY APPROVAL (T) - UNTIL	☐ HOLD (H)
☐ REJECTED (R)	REINSPECTION REQUIRED - CALL * 229-2071			☐ PERMIT REQUIRED
☐ REFEE (F)	REINSPECTION FEE REQUIRED - PAY AT CITY HALL 3RD FLOOR - 400 E. STEWART STREET.			
INSPECTOR SIGNATURE		INSPECTION DATE		
[Signature]		8-27-92		
☐ PROJECT COMPLETE	BRING HARD CARD WITH FIRE, QUALITY CONTROL & PLANNING APPROVALS SIGNED OFF TO BLDG & SAFETY FOR C. of O. ISSUANCE (Commercial Only)			
IF YOU HAVE ANY QUESTIONS ON THIS INSPECTION, YOU MAY CALL THE INSPECTOR FROM 7:00 A.M. - 7:15 A.M. OR 2:45 P.M. - 3:00 P.M. AT				

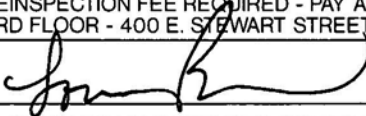
DEPARTMENT OF BUILDING & SAFETY CITY OF LAS VEGAS

☒ PERMIT NUMBER	92-155030		☒ INSPECTION NUMBER	21	
JOB ADDRESS 9108 EAGLE RIDGE DR					
LOT NO. 84	BLOCK NO. 5	SUBDIVISION NAME MONTAIRE			
FIRE DEPT MAP NO. -	JOB PHONE 794-4412	CALL-IN DATE 09/22/92	CALL-IN TIME 15:05	SCHEDULE DATE 09/23/92	
INSPECTOR NO. 65	INSPECTOR NAME LOUIS BRUNSON				
☒ INSPECTION REQUESTED	ROOF SHEATHING (107)				

PLAN -

- OK, to "Dry-IN", ONLY

- RECALL INSP. # 107

☐ PARTIAL INSPECTION	☒ PARTIAL APPROVAL (P)	PARTIAL DESCRIPTION			
☐ APPROVED (A)	☐ STOP WORK (S)	☐ COMMENTS (C)	☐ TEMPORARY APPROVAL (T) - UNTIL	☐ HOLD (H)	
☐ REJECTED (R)	REINSPECTION REQUIRED - CALL *229-2071			☐ PERMIT REQUIRED	
☐ REFEE (F)	REINSPECTION FEE REQUIRED - PAY AT CITY HALL 3RD FLOOR - 400 E. STEWART STREET.				
INSPECTOR SIGNATURE 		INSPECTION DATE 9-23-92			
☐ PROJECT COMPLETE	BRING HARD CARD WITH FIRE, QUALITY CONTROL & PLANNING APPROVALS SIGNED OFF TO BLDG & SAFETY FOR C. of O. ISSUANCE (Commercial Only)				
IF YOU HAVE ANY QUESTIONS ON THIS INSPECTION, YOU MAY CALL THE INSPECTOR FROM 7:00 A.M. - 7:15 A.M. OR 2:45 P.M. - 3:00 P.M. AT					229-6769

For Additional Assistance Call * 229-6251. See Reverse Side For Inspection Types.

DEPARTMENT OF BUILDING & SAFETY CITY OF LAS VEGAS

☒ PERMIT NUMBER	92-155030	INSPECTION NUMBER	14
JOB ADDRESS 9108 EAGLE RIDGE DR			
LOT NO. 84	BLOCK NO. 5	SUBDIVISION NAME MONTAIRE	
FIRE DEPT MAP NO -	JOB PHONE 794-4412	CALL-IN DATE 09/29/92	CALL-IN TIME 15:00
SCHEDULE DATE 09/30/92			
INSPECTOR NO. 65	INSPECTOR NAME LOUIS BRUNSON		
INSPECTION REQUESTED ROOF SHEATHING (107)			

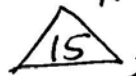
PLAN - 3BR

[PM]

— NAIL ALL (4) SIDES, ALL OSB SHR BOXES, SEE REARS, ~~FOR~~ FAN, ETC.....

— OVER , INTERIOR DRYWALL,

— NAIL VERT JOINT, ABOVE KIT.

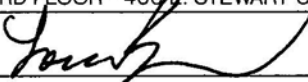
, 10 d's, 3" o.c.

— TIGHTEN NUTS, (2) UNDERSTAIRS HDSAs

— DO DETAIL (201), LOCATIONS SHOWN, LOWER LEVEL

— "REDO" DETAIL (203), OVER KIT. 

NAIL THRU FBR/SHR, ALSO

☐ PARTIAL INSPECTION	☐ PARTIAL APPROVAL (P)	PARTIAL DESCRIPTION CHK AT FROM 2	
☒ APPROVED (A)	☐ STOP WORK (S)	☐ COMMENTS (C)	☐ TEMPORARY APPROVAL (T) - UNTIL
☐ REJECTED (R)	☐ HOLD (H)		
☐ REFEE (F)	REINSPECTION FEE REQUIRED - PAY AT CITY HALL 3RD FLOOR - 400 N. STEWART STREET.		☐ PERMIT REQUIRED
INSPECTOR SIGNATURE 	INSPECTION DATE 9-30-92		
☐ PROJECT COMPLETE	BRING HARD CARD WITH FIRE, QUALITY CONTROL & PLANNING APPROVALS SIGNED OFF TO BLDG & SAFETY FOR C. of O. ISSUANCE (Commercial Only)		

IF YOU HAVE ANY QUESTIONS ON THIS INSPECTION, YOU MAY CALL THE INSPECTOR FROM 7:00 A.M. - 7:15 A.M. OR 2:45 P.M. - 3:00 P.M. AT

229-6759

For Additional Assistance Call * 229-6251. See Reverse Side For Inspection Types.

DEPARTMENT OF BUILDING & SAFETY CITY OF LAS VEGAS

☒ PERMIT NUMBER	92-155030	INSPECTION NUMBER	16
JOB ADDRESS 9108 EAGLE RIDGE DR			
LOT NO 84	BLOCK NO. 5	SUBDIVISION NAME MONTAIRE	
FIRE DEPT MAP NO -	JOB PHONE 794-4412	CALL-IN DATE 09/29/92	CALL-IN TIME 15:00
SCHEDULE DATE 09/30/92			
INSPECTOR NO 65	INSPECTOR NAME LOUIS BRUNSON		
(2) of (2) LISTS			
INSPECTION REQUESTED	SHEAR (109)		

PLAN - 3BR
 — NEED COPY TRUSS "FIX", (T-9'S)
 UPPER EAST BED RM

☐ PARTIAL INSPECTION	☐ PARTIAL APPROVAL (P)	PARTIAL DESCRIPTION CHK AT FLOOR	
☒ APPROVED (A)	☐ STOP WORK (S)	☐ COMMENTS (C)	☐ TEMPORARY APPROVAL (T) — UNTIL
☐ REJECTED (R)	REINSPECTION REQUIRED - CALL *229-2071		☐ HOLD (H)
☐ REFEE (F)	REINSPECTION FEE REQUIRED - PAY AT CITY HALL 3RD FLOOR - 400 E. STEWART STREET.		☐ PERMIT REQUIRED
INSPECTOR SIGNATURE 	INSPECTION DATE 9-30-92		
☐ PROJECT COMPLETE	BRING HARD CARD WITH FIRE, QUALITY CONTROL & PLANNING APPROVALS SIGNED OFF TO BLDG & SAFETY FOR C. OF ISSUANCE (Commercial Only)		
IF YOU HAVE ANY QUESTIONS ON THIS INSPECTION, YOU MAY CALL THE INSPECTOR FROM 7 00 A.M. - 7:15 A.M. OR 2 45 P.M. - 3 00 P.M. AT			229-6769

For Additional Assistance Call * 229-6251. See Reverse Side For Inspection Types.

DEPARTMENT OF BUILDING & SAFETY CITY OF LAS VEGAS

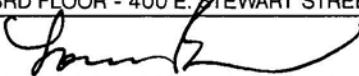
☒	PERMIT NUMBER	92-155330	INSPECTION NUMBER	17
JOB ADDRESS				
9103 EAGLE RIDGE DR				
LOT NO 84	BLOCK NO. 5	SUBDIVISION NAME <u>MONTAIRE</u>		
FIRE DEPT. MAP NO. -	JOB PHONE 794-4412	CALL-IN DATE 09/30/92	CALL-IN TIME 15:10	SCHEDULE DATE 10/01/92
INSPECTOR NO. 65	INSPECTOR NAME LOUIS BRUNSON			
INSPECTION REQUESTED				
TOP OUT-WATER, GAS, WASTE (420)				

— EXTEND SEWER FOR CONDENSATE, AT GAR/HSE WASH

— BANG PLATE, (2) PLASTIC VENT/DRAINS, 8' LINE, KIT. 5 DRYWALL SHR

— ~~BANG PLATE KIT. RANGE HOOD METAL CB DUCT, AT STAIR CASE~~

— FILL UPPER TUB, FOR LEAK TEST

☐ PARTIAL INSPECTION	☐ PARTIAL APPROVAL (P)	PARTIAL DESCRIPTION <u>CHK AT FRAME</u>		
☒ APPROVED (A)	☐ STOP WORK (S)	☐ COMMENTS (C)	☐ TEMPORARY APPROVAL (T) — UNTIL	☐ HOLD (H)
☐ REJECTED (R)	REINSPECTION REQUIRED - CALL * 229-2071			☐ PERMIT REQUIRED
☐ REFEE (F)	REINSPECTION FEE REQUIRED - PAY AT CITY HALL 3RD FLOOR - 400 E. STEWART STREET.			
INSPECTOR SIGNATURE		INSPECTION DATE		
		10-1-92		
☐ PROJECT COMPLETE		BRING HARD CARD WITH FIRE, QUALITY CONTROL & PLANNING APPROVALS SIGNED OFF TO BLDG & SAFETY FOR C. OF ISSUANCE (Commercial Only)		
IF YOU HAVE ANY QUESTIONS ON THIS INSPECTION, YOU MAY CALL THE INSPECTOR FROM 7:00 A.M. - 7:15 A.M. OR 2:45 P.M. - 3:00 P.M. AT				▶ 229-6769

For Additional Assistance Call * 229-6251. See Reverse Side For Inspection Types.

DEPARTMENT OF BUILDING & SAFETY CITY OF LAS VEGAS

☒ PERMIT NUMBER	92-155030	INSPECTION NUMBER	14
JOB ADDRESS 9108 EAGLE RIDGE DR			
LOT NO 84	BLOCK NO. 5	SUBDIVISION NAME MONTAIRE	
FIRE DEPT MAP NO -	JOB PHONE 794-4412	CALL-IN DATE 10/01/92	CALL-IN TIME 14:36
SCHEDULE DATE 10/02/92			
INSPECTOR NO. 65	INSPECTOR NAME LOUIS BRUNSON		
INSPECTION REQUESTED	FRAMING (120)		

PUN - 3BR

PM

- NAIL ALL (4) SIDES, ALL OSB SKR
BOXES, REAR, OVER 5 DRYWALL SHRS,
ETC...

~~NAIL PLATE, 4' + 8' LINE, OVER DEN LB~~
~~DO DETAIL (201), EAST DEN WALL, LB~~
~~AT FLR TRUSS ENDS LB~~

- GIVE COPIES TRUSS 60" FIX", UPPER
EAST BED (T-93)

~~BORG/NAIL PLATE, (2) KIT. DRAWS LB~~

☐ PARTIAL INSPECTION	☐ PARTIAL APPROVAL (P)	PARTIAL DESCRIPTION		
☒ APPROVED (A)	☐ STOP WORK (S)	☐ COMMENTS (C)	☐ TEMPORARY APPROVAL (T) - UNTIL	☐ HOLD (H)
☐ REJECTED (R)	REINSPECTION REQUIRED - CALL * 229-2071			☐ PERMIT REQUIRED
☐ REFEE (F)	REINSPECTION FEE REQUIRED - PAY AT CITY HALL 3RD FLOOR - 400 E STEWART STREET.			
INSPECTOR SIGNATURE			INSPECTION DATE 10-2-92	
☐ PROJECT COMPLETE	BRING HARD CARD WITH FIRE, QUALITY CONTROL & PLANNING APPROVALS SIGNED OFF TO BLDG & SAFETY FOR C. of O. ISSUANCE (Commercial Only)			

IF YOU HAVE ANY QUESTIONS ON THIS INSPECTION, YOU MAY
CALL THE INSPECTOR FROM 7:00 A.M. - 7:15 A.M. OR 2:45 P.M. - 3:00 P.M. AT

229-6769

DEPARTMENT OF BUILDING & SAFETY CITY OF LAS VEGAS

☒ PERMIT NUMBER	92-155030	☒ INSPECTION NUMBER	11
JOB ADDRESS 9108 EAGLE RIDGE DR			
LOT NO. 84	BLOCK NO. 5	SUBDIVISION NAME MONTAIRE	
FIRE DEPT. MAP NO. -	JOB PHONE 794-4412	CALL-IN DATE 10/01/92	CALL-IN TIME 14:36
SCHEDULE DATE 10/02/92			
INSPECTOR NO. 65	INSPECTOR NAME LOUIS BRUNSON		
INSPECTION REQUESTED	ROUGH MECHANICAL (320)		

— ATTIC F.A.U. ACCESS IS UP TIGHT AGAINST TRUSS, SOUTH END, CHECK? —

PANEL

☐ PARTIAL INSPECTION	☐ PARTIAL APPROVAL (P)	PARTIAL DESCRIPTION CLIK AT FLAME	
☒ APPROVED (A)	☐ STOP WORK (S)	☐ COMMENTS (C)	☐ TEMPORARY APPROVAL (T) — UNTIL
☐ REJECTED (R)	REINSPECTION REQUIRED - CALL * 229-2071		☐ HOLD (H)
☐ REFEE (F)	REINSPECTION FEE REQUIRED - PAY AT CITY HALL 3RD FLOOR - 400 E STEWART STREET.		☐ PERMIT REQUIRED
INSPECTOR SIGNATURE	INSPECTION DATE 10-2-92		
☐ PROJECT COMPLETE	BRING HARD CARD WITH FIRE, QUALITY CONTROL & PLANNING APPROVALS SIGNED OFF TO BLDG & SAFETY FOR C. of O. ISSUANCE (Commercial Only)		
IF YOU HAVE ANY QUESTIONS ON THIS INSPECTION, YOU MAY CALL THE INSPECTOR FROM 7:00 A.M. - 7:15 A.M. OR 2:45 P.M. - 3:00 P.M. AT			229-6769

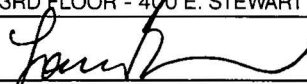
For Additional Assistance Call * 229-6251. See Reverse Side For Inspection Types.

DEPARTMENT OF BUILDING & SAFETY CITY OF LAS VEGAS

☒ PERMIT NUMBER	92-155030		☒ INSPECTION NUMBER	3
JOB ADDRESS 9108 EAGLE RIDGE DR				
LOT NO. 84	BLOCK NO. 5	SUBDIVISION NAME MONTAIRE		
FIRE DEPT MAP NO -	JOB PHONE 794-4412	CALL-IN DATE 10/07/92	CALL-IN TIME 14:48	SCHEDULE DATE 10/08/92
INSPECTOR NO 65	INSPECTOR NAME LOUIS BRUNSON			
☒ INSPECTION REQUESTED	INSULATION (123)			

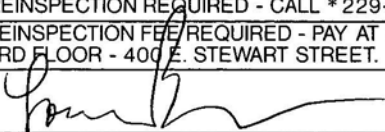
PLAN - 3 BR

— OK, AN BATT INSUL
USED, WALLS + CEILS

☐ PARTIAL INSPECTION	☐ PARTIAL APPROVAL (P)	PARTIAL DESCRIPTION		
☒ APPROVED (A)	☐ STOP WORK (S)	☐ COMMENTS (C)	☐ TEMPORARY APPROVAL (T) — UNTIL	☐ HOLD (H)
☐ REJECTED (R)	REINSPECTION REQUIRED - CALL * 229-2071		☐ PERMIT REQUIRED	
☐ REFEE (F)	REINSPECTION FEE REQUIRED - PAY AT CITY HALL 3RD FLOOR - 400 E. STEWART STREET.			
INSPECTOR SIGNATURE			INSPECTION DATE 10-8-92	
☐ PROJECT COMPLETE	BRING HARD CARD WITH FIRE, QUALITY CONTROL & PLANNING APPROVALS SIGNED OFF TO BLDG & SAFETY FOR C. of O. ISSUANCE (Commercial Only)			
IF YOU HAVE ANY QUESTIONS ON THIS INSPECTION, YOU MAY CALL THE INSPECTOR FROM 7:00 A.M. - 7:15 A.M. OR 2:45 P.M. - 3:00 P.M. AT			 229-6769	

For Additional Assistance Call * 229-6251. See Reverse Side For Inspection Types.

DEPARTMENT OF BUILDING & SAFETY CITY OF LAS VEGAS

☐ PERMIT NUMBER 92-155030		☐ INSPECTION NUMBER 16	
JOB ADDRESS 9108 EAGLE RIDGE			
LOT NO. 84	BLOCK NO. 5	SUBDIVISION NAME MONTANA	
FIRE DEPT. MAP NO.	JOB PHONE	CALL-IN DATE	CALL-IN TIME
INSPECTOR NO. 65		INSPECTOR NAME BRUNSON	
INSPECTION REQUESTED # 129 EXT. LATH			
— GULCH WEEP SCREEN, FRT. PORECH WHEN POURED — MISSING (4) GLASS BLOCK WINDOWS, WEST SIDE			
☐ PARTIAL INSPECTION	☐ PARTIAL APPROVAL (P)	PARTIAL DESCRIPTION	
☒ APPROVED (A)	☐ STOP WORK (S)	☐ COMMENTS (C)	☐ TEMPORARY APPROVAL (T) — UNTIL
☐ REJECTED (R)	REINSPECTION REQUIRED - CALL * 229-2071		☐ HOLD (H)
☐ REFEE (F)	REINSPECTION FEE REQUIRED - PAY AT CITY HALL 3RD FLOOR - 400 E. STEWART STREET.		☐ PERMIT REQUIRED
INSPECTOR SIGNATURE 		INSPECTION DATE 10-13-92	
☐ PROJECT COMPLETE	BRING HARD CARD WITH FIRE, QUALITY CONTROL & PLANNING APPROVALS SIGNED OFF TO BLDG & SAFETY FOR C. OF O. ISSUANCE (Commercial Only)		
IF YOU HAVE ANY QUESTIONS ON THIS INSPECTION, YOU MAY CALL THE INSPECTOR FROM 7:00 A.M. - 7:15 A.M. OR 2:45 P.M. - 3:00 P.M. AT			

For Additional Assistance Call * 229-6251. See Reverse Side For Inspection Types.

DEPARTMENT OF BUILDING & SAFETY CITY OF LAS VEGAS

☐	PERMIT NUMBER	92-155030	INSPECTION NUMBER	24
JOB ADDRESS				
9108 EAGLE RIDGE				
LOT NO.	BLOCK NO	SUBDIVISION NAME		
84	5	MONTAIRE		
FIRE DEPT. MAP NO.	JOB PHONE	CALL-IN DATE	CALL-IN TIME	SCHEDULE DATE
INSPECTOR NO		INSPECTOR NAME		
65		BRUNSON		
INSPECTION REQUESTED				
# 423 F/GAS				
OK ISSUED (G) TAG # 24682 # 16				
☐ PARTIAL INSPECTION	☐ PARTIAL APPROVAL (P)	PARTIAL DESCRIPTION		
☒ APPROVED (A)	☐ STOP WORK (S)	☐ COMMENTS (C)	☐ TEMPORARY APPROVAL (T) - UNTIL	☐ HOLD (H)
☐ REJECTED (R)	REINSPECTION REQUIRED - CALL * 229-2071		☐ PERMIT REQUIRED	
☐ REFEE (F)	REINSPECTION FEE REQUIRED - PAY AT CITY HALL 3RD FLOOR - 400 E. STEWART STREET.			
INSPECTOR SIGNATURE		INSPECTION DATE		
		11-17-92		
☐ PROJECT COMPLETE	BRING HARD CARD WITH FIRE, QUALITY CONTROL & PLANNING APPROVALS SIGNED OFF TO BLDG & SAFETY FOR C. of O ISSUANCE (Commercial Only)			
IF YOU HAVE ANY QUESTIONS ON THIS INSPECTION, YOU MAY CALL THE INSPECTOR FROM 7.00 A.M. - 7:15 A.M. OR 2.45 P.M. - 3:00 P.M. AT				

For Additional Assistance Call * 229-6251. See Reverse Side For Inspection Types.

DEPARTMENT OF BUILDING & SAFETY CITY OF LAS VEGAS

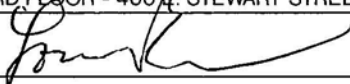
☐ PERMIT NUMBER 12-155030		☐ INSPECTION NUMBER 25	
JOB ADDRESS 9108 TABLE RIDGE			
LOT NO. 84	BLOCK NO. 5	SUBDIVISION NAME MONTANA	
FIRE DEPT MAP NO	JOB PHONE	CALL IN DATE	CALL IN TIME
INSPECTOR NO 65		INSPECTOR NAME BRUNSON	
INSPECTION REQUESTED # 133 - E/TAG			

— OK

— THIS IS 30 DAY Temp
E/TAG, PLS RECALL INSP.
240, F/ELECT

— INSUL. ENDS OF WIRING NOT
PROPERLY TERMINATED

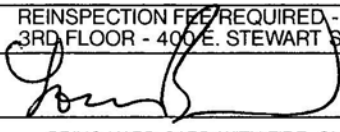
— ISSUE E/TAG * 45089

☐ PARTIAL INSPECTION	☐ PARTIAL APPROVAL (P)	PARTIAL DESCRIPTION	
☐ APPROVED (A)	☐ STOP WORK (S)	☐ COMMENTS (C)	☒ TEMPORARY APPROVAL (T) — UNTIL 12-17-92
☐ REJECTED (R)	REINSPECTION REQUIRED - CALL * 229-2071		☐ HOLD (H)
☐ REFEE (F)	REINSPECTION FEE REQUIRED - PAY AT CITY HALL 3RD FLOOR - 400 E. STEWART STREET.		☐ PERMIT REQUIRED
INSPECTOR SIGNATURE			INSPECTION DATE 11-17-92
☐ PROJECT COMPLETE	BRING HARD CARD WITH FIRE, QUALITY CONTROL & PLANNING APPROVALS SIGNED OFF TO BLDG & SAFETY FOR C. of O. ISSUANCE (Commercial Only)		
IF YOU HAVE ANY QUESTIONS ON THIS INSPECTION, YOU MAY CALL THE INSPECTOR FROM 7 00 A.M. - 7:15 A.M. OR 2 45 P.M. - 3:00 P.M. AT			

For Additional Assistance Call * 229-6251. See Reverse Side For Inspection Types.

☒	PERMIT NUMBER	92-155030	INSPECTION NUMBER	5
JOB ADDRESS 9108 EAGLE RIDGE DR				
LOT NO 84	BLOCK NO. 5	SUBDIVISION NAME MONTAIRE		
FIRE DEPT MAP NO. -	JOB PHONE 592-3246	CALL-IN DATE 12/09/92	CALL-IN TIME 14:30	SCHEDULE DATE 12/10/92
INSPECTOR NO 65	INSPECTOR NAME LOUIS BRUNSON			
INSPECTION REQUESTED	CERT. OF OCC. (940)			

— SEE ITEMS NOTED ON
(3) LISTS, DATED 12-10-92

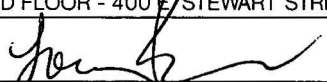
☐ PARTIAL INSPECTION	☐ PARTIAL APPROVAL (P)	PARTIAL DESCRIPTION		
☐ APPROVED (A)	☐ STOP WORK (S)	☐ COMMENTS (C)	☐ TEMPORARY APPROVAL (T) — UNTIL	☐ HOLD (H)
☒ REJECTED (R)	REINSPECTION REQUIRED - CALL * 229-2071			☐ PERMIT REQUIRED
☐ REFEE (F)	REINSPECTION FEE REQUIRED - PAY AT CITY HALL 3RD FLOOR - 400 E. STEWART STREET.			
INSPECTOR SIGNATURE				INSPECTION DATE 12-10-92
☐ PROJECT COMPLETE	BRING HARD CARD WITH FIRE, QUALITY CONTROL & PLANNING APPROVALS SIGNED OFF TO BLDG & SAFETY FOR C of O. ISSUANCE (Commercial Only)			
IF YOU HAVE ANY QUESTIONS ON THIS INSPECTION, YOU MAY CALL THE INSPECTOR FROM 7:00 A.M. - 7:15 A.M. OR 2:45 P.M. - 3:00 P.M. AT				229-6769

For Additional Assistance Call * 229-6251. See Reverse Side For Inspection Types.

DEPARTMENT OF BUILDING & SAFETY CITY OF LAS VEGAS

☐	PERMIT NUMBER	92-155030	INSPECTION NUMBER	34
JOB ADDRESS 9108 EAGLE RIDGE				
LOT NO. 84	BLOCK NO 5	SUBDIVISION NAME MONTAIRE		
FIRE DEPT. MAP NO.	JOB PHONE	CALL-IN DATE	CALL-IN TIME	SCHEDULE DATE
INSPECTOR NO. 65		INSPECTOR NAME BRUNSON		
INSPECTION REQUESTED > # 440 - F/PLUMB				

— OK

☐ PARTIAL INSPECTION	☐ PARTIAL APPROVAL (P)	PARTIAL DESCRIPTION		
☒ APPROVED (A)	☐ STOP WORK (S)	☐ COMMENTS (C)	☐ TEMPORARY APPROVAL (T) — UNTIL	☐ HOLD (H)
☐ REJECTED (R)	REINSPECTION REQUIRED - CALL * 229-2071		☐ PERMIT REQUIRED	
☐ REFEE (F)	REINSPECTION FEE REQUIRED - PAY AT CITY HALL 3RD FLOOR - 400 E STEWART STREET.			
INSPECTOR SIGNATURE 		INSPECTION DATE 12-10-92		
☒ PROJECT COMPLETE		BRING HARD CARD WITH FIRE, QUALITY CONTROL & PLANNING APPROVALS SIGNED OFF TO BLDG & SAFETY FOR C. of O. ISSUANCE (Commercial Only)		
IF YOU HAVE ANY QUESTIONS ON THIS INSPECTION, YOU MAY CALL THE INSPECTOR FROM 7:00 A.M. - 7 15 A.M. OR 2:45 P.M. - 3 00 P.M. AT 				

For Additional Assistance Call * 229-6251. See Reverse Side For Inspection Types.

☐	PERMIT NUMBER	92-155030	INSPECTION NUMBER	32
JOB ADDRESS				
9108 SABLE RIDGE				
LOT NO	BLOCK NO.	SUBDIVISION NAME		
84	5	MONTANA		
FIRE DEPT. MAP NO	JOB PHONE	CALL-IN DATE	CALL-IN TIME	SCHEDULE DATE
INSPECTOR NO.		INSPECTOR NAME		
65		BRUNSON ① of ③ LISTS		
INSPECTION REQUESTED		#240 - F/SELECT		
— RE INSTALL PLUG, TILE BACK SPLASH, upper REAR BATH —				
☐ PARTIAL INSPECTION	☐ PARTIAL APPROVAL (P)	PARTIAL DESCRIPTION		
		CHK AT C. of D.		
☒ APPROVED (A)	☐ STOP WORK (S)	☐ COMMENTS (C)	☐ TEMPORARY APPROVAL (T) — UNTIL	☐ HOLD (H)
☐ REJECTED (R)	REINSPECTION REQUIRED - CALL * 229-2071		☐ PERMIT REQUIRED	
☐ REFEE (F)	REINSPECTION FEE REQUIRED - PAY AT CITY HALL 3RD FLOOR - 400 E. STEWART STREET.			
INSPECTOR SIGNATURE		INSPECTION DATE		
[Signature]		12-10-92		
☒ PROJECT COMPLETE		BRING HARD CARD WITH FIRE, QUALITY CONTROL & PLANNING APPROVALS SIGNED OFF TO BLDG & SAFETY FOR C. of O. ISSUANCE (Commercial Only)		
IF YOU HAVE ANY QUESTIONS ON THIS INSPECTION, YOU MAY CALL THE INSPECTOR FROM 7 00 A.M. - 7:15 A.M. OR 2:45 P.M. - 3:00 P.M. AT				

DEPARTMENT OF BUILDING & SAFETY CITY OF LAS VEGAS

☐	PERMIT NUMBER 92-155030	INSPECTION NUMBER 33
JOB ADDRESS 9108 EAGLE RIDGE		
LOT NO. 84	BLOCK NO. 5	SUBDIVISION NAME MONTANA
FIRE DEPT. MAP NO	JOB PHONE	CALL-IN DATE
		CALL-IN TIME
INSPECTOR NO. 65		INSPECTOR NAME BRUNSON (2) of (3) LISB
INSPECTION REQUESTED # 340 - F/MECH		

— STRAP/SUPPORT GAR. F.A.U.
FLUE

☐ PARTIAL INSPECTION	☐ PARTIAL APPROVAL (P)	PARTIAL DESCRIPTION CHK AT C.O.F.O.	
☒ APPROVED (A)	☐ STOP WORK (S)	☐ COMMENTS (C)	☐ TEMPORARY APPROVAL (T) — UNTIL
		☐ HOLD (H)	
☐ REJECTED (R)	REINSPECTION REQUIRED - CALL * 229-2071		☐ PERMIT REQUIRED
☐ REFEE (F)	REINSPECTION FEE REQUIRED - PAY AT CITY HALL 3RD FLOOR - 400 E. STEWART STREET.		
INSPECTOR SIGNATURE [Signature]		INSPECTION DATE 12-10-92	
☒ PROJECT COMPLETE		BRING HARD CARD WITH FIRE, QUALITY CONTROL & PLANNING APPROVALS SIGNED OFF TO BLDG & SAFETY FOR C of O ISSUANCE (Commercial Only)	
IF YOU HAVE ANY QUESTIONS ON THIS INSPECTION, YOU MAY CALL THE INSPECTOR FROM 7:00 A.M. - 7:15 A.M OR 2 45 P.M. - 3:00 P.M. AT ➤			

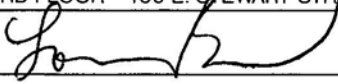
For Additional Assistance Call * 229-6251. See Reverse Side For Inspection Types.

DEPARTMENT OF BUILDING & SAFETY CITY OF LAS VEGAS

☒	PERMIT NUMBER	92-155030	INSPECTION NUMBER	7
JOB ADDRESS				
9108 EAGLE RIDGE DR				
LOT NO	BLOCK NO.	SUBDIVISION NAME		
84	5	MONTAIRE		
FIRE DEPT MAP NO	JOB PHONE	CALL-IN DATE	CALL-IN TIME	SCHEDULE DATE
-	794-4412	12/10/92	14:55	12/11/92
INSPECTOR NO.	INSPECTOR NAME			
65	LOUIS BRUNSON			
INSPECTION REQUESTED	CERT. OF OCC. (940)			

PM

—SEE (1) ITEM NOTED ON
F/BLDG INSP, THIS DATE

☐ PARTIAL INSPECTION	☐ PARTIAL APPROVAL (P)	PARTIAL DESCRIPTION		
☒ APPROVED (A)	☐ STOP WORK (S)	☐ COMMENTS (C)	☐ TEMPORARY APPROVAL (T) — UNTIL	☐ HOLD (H)
☐ REJECTED (R)	REINSPECTION REQUIRED - CALL * 229-2071			☐ PERMIT REQUIRED
☐ REFEE (F)	REINSPECTION FEE REQUIRED - PAY AT CITY HALL 3RD FLOOR - 400 E. STEWART STREET.			
INSPECTOR SIGNATURE			INSPECTION DATE 12-11-92	
☒ PROJECT COMPLETE	BRING HARD CARD WITH FIRE, QUALITY CONTROL & PLANNING APPROVALS SIGNED OFF TO BLDG & SAFETY FOR C. of O. ISSUANCE (Commercial Only)			
IF YOU HAVE ANY QUESTIONS ON THIS INSPECTION, YOU MAY CALL THE INSPECTOR FROM 7:00 A.M. - 7:15 A.M. OR 2:45 P.M. - 3:00 P.M. AT			229-6769	

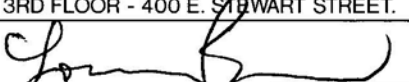
For Additional Assistance Call * 229-6251. See Reverse Side For Inspection Types.

DEPARTMENT OF BUILDING & SAFETY CITY OF LAS VEGAS

☒ PERMIT NUMBER	92-155030	☒ INSPECTION NUMBER	6
JOB ADDRESS 9108 EAGLE RIDGE DR			
LOT NO. 84	BLOCK NO. 5	SUBDIVISION NAME MONTAIRE	
FIRE DEPT. MAP NO -	JOB PHONE 794-4412	CALL-IN DATE 12/10/92	CALL-IN TIME 14:55
INSPECTOR NO. 65		INSPECTOR NAME LOUIS BRUNSON	
INSPECTION REQUESTED		BUILDING FINAL (140)	

— ADJUST GAR/HSE. DOOR to PM
SELF CLOSE/LATCH

— PREP. APPVD.

☐ PARTIAL INSPECTION	☐ PARTIAL APPROVAL (P)	PARTIAL DESCRIPTION	
☒ APPROVED	☐ STOP WORK (S)	☒ COMMENTS (C)	☐ TEMPORARY APPROVAL (T) — UNTIL
☐ REJECTED (R)	REINSPECTION REQUIRED - CALL * 229-2071		☐ HOLD (H)
☐ REFEE (F)	REINSPECTION FEE REQUIRED - PAY AT CITY HALL 3RD FLOOR - 400 E. STEWART STREET.		☐ PERMIT REQUIRED
INSPECTOR SIGNATURE 		INSPECTION DATE 12-11-92	
☒ PROJECT COMPLETE		BRING HARD CARD WITH FIRE, QUALITY CONTROL & PLANNING APPROVALS SIGNED OFF TO BLDG & SAFETY FOR C. of O. ISSUANCE (Commercial Only)	
IF YOU HAVE ANY QUESTIONS ON THIS INSPECTION, YOU MAY CALL THE INSPECTOR FROM 7:00 A.M. - 7:15 A.M. OR 2:45 P.M. - 3:00 P.M. AT			229-6769

For Additional Assistance Call * 229-6251. See Reverse Side For Inspection Types.

DEPARTMENT OF BUILDING & SAFETY CITY OF LAS VEGAS

☒	PERMIT NUMBER	92-155030	INSPECTION NUMBER	4
JOB ADDRESS 9108 EAGLE RIDGE DR				
LOT NO 84		BLOCK NO 5	SUBDIVISION NAME MONTAIRE	
FIRE DEPT. MAP NO. -	JOB PHONE 592-3246	CALL IN DATE 12/09/92	CALL IN TIME 14:30	SCHEDULE DATE 12/10/92
INSPECTOR NO. 65		INSPECTOR NAME LOUIS BRUNSON		
INSPECTION REQUESTED		BUILDING FINAL (140)		

— PAINT FLOOR w/ CARPET
WARNING, F/P

— INSTALL INSUL. LID, IN
ATTIC ACCESS

S

☐ PARTIAL INSPECTION	☐ PARTIAL APPROVAL (P)	PARTIAL DESCRIPTION CHK AT C. OF O.		
☒ APPROVED (A)	☐ STOP WORK (S)	☐ COMMENTS (C)	☐ TEMPORARY APPROVAL (T) — UNTIL	☐ HOLD (H)
☐ REJECTED (R)	REINSPECTION REQUIRED - CALL * 229-2071			☐ PERMIT REQUIRED
☐ REFEE (F)	REINSPECTION FEE REQUIRED - PAY AT CITY HALL 3RD FLOOR - 400 E. STEWART STREET.			
INSPECTOR SIGNATURE 		INSPECTION DATE 12-10-92		
☒ PROJECT COMPLETE		BRING HARD CARD WITH FIRE, QUALITY CONTROL & PLANNING APPROVALS SIGNED OFF TO BLDG & SAFETY FOR C. OF O. ISSUANCE (Commercial Only)		
IF YOU HAVE ANY QUESTIONS ON THIS INSPECTION, YOU MAY CALL THE INSPECTOR FROM 7:00 A.M. - 7:15 A.M. OR 2:45 P.M. - 3:00 P.M. AT				229-6769

For Additional Assistance Call * 229-6251. See Reverse Side For Inspection Types.

CITY OF LAS VEGAS, NEVADA

PERMIT NO.

92-155030

DEPARTMENT OF BUILDING AND SAFETY
PHONE 386-6251

FOOTNOTES: CALL 386-6251



093330

BUILDING PERMIT

FOR: Single Family Dwelling, Remodel
Additions, Misc. Residential Construction

LOG NO. & AREA T-277

CONST. VAL. \$ 67,300

ADDRESS OF CONSTRUCTION 9108 Eagle Ridge Drive OWNER Taylor Woodrow Homes PHONE 794-4412

LOT(s) 84 BLOCK 5 SUBDIVISION Montebello ZONE RD-12

PROPOSED CONSTRUCTION SFD LFP USE Res

THIS PERMIT FOR BLDG. ☒ A/C ☒ ELEC. ☒ PLBG. ☐ OTHER PERMITS REQD: FENCE ☐ OFF SITE ☐ SWIM POOL ☐

FLOOR AREA BSMT 1ST 1393 2ND 987 GARAGE 434 PORCH TOTAL 2,814

CONTRACTOR Taylor Woodrow Homes STATE LICENSE NO. 0028822 CITY LICENSE NO. C11-03041-2-

ARCHITECT Danyel Khan ENGINEER Mendenhall Smith 039503

MASTER PLUMBER/CONTRACTOR MASTER ELECTRICIAN/CONTRACTOR

OTHER INSPECTIONS AND FEES

- 1 Inspections outside of normal business hours = \$30.00 per hour (minimum charge three hours)
- 2 Re-inspection fee during normal business hours assessed under provisions of TABLE 3-A of the Uniform Building Code = \$30.00 per hour
- 3 Inspections during normal business hours for which no fee is specifically indicated = \$30.00 per hour (minimum charge one half hour)
- 4 Additional plan review required by changes, additions, or revisions to approved plans = \$30.00 per hour (minimum charge two hours)

CONDITIONS OF THE PERMIT:

- 1 I agree to call the City Building Department for inspections before concrete is poured, before rough wiring, electrical, plumbing, framing is covered. Also for air conditioning, drywall and sheathing inspection
- 2 I agree that when the job is completed that I will call for final inspection before occupancy.
- 3 I agree to perform all construction in accordance with City Ordinances and Building Codes.
- 4 The Contractor's signature below denotes authority from the owner to sign in his behalf and that the owner is aware of all requirements of this application and permit. Separate permits must be taken out for work outlined above this agreement
- 5 I have read and understand the contents of this application and permit, I hereby state that the information I have supplied on this application is true and correct.
- 6 Approval for the work under this permit will be given only after refuse and debris have been removed from job site and public right of way
7. 24 HOUR MINIMUM NOTICE REQUIRED FOR INSPECTIONS.

SPECIAL CONDITIONS:

Plan 3

BY I HEREBY DECLARE THAT I AM THE LEGAL OWNER OF THE ABOVE PROPERTY OWNER

BY AGENT

I hereby certify that I have reviewed this application and the proposed plans and have found that the proposed development meets the requirements of the City of Las Vegas Flood Hazard Reduction Ordinance for the issuance of this Development Permit.

LAND DEVELOPMENT AND FLOOD CONTROL ENGINEER DATE 7/24/92

PLANNING DEPT DATE 7/27/92

BUILDING DEPT DATE 7/21/92

PLUMBING		FEE
WATER DISTRIBUTION	6.00	
SEWER SYSTEM - NEW OR MODIFICATION	10.00	
FIXTURES - WATER SOFTENER, H.W. HEATER	2.00	
GARBAGE DISPOSAL - WASHER	2.00	
FUEL PIPING	6.00	
IRRIGATION SYSTEM	8.00	
MISC.		
2310 - 2433	TOTAL	86.00
AIR CONDITIONING		FEE
NEW UNIT - 3 TON = 9.00 OVER = 16.50		
FURNACE TO 100,000/9.00 OVER/11.00		
VAPORATIVE COOLER	6.50	
VENTILATION FAN	2.35	
2310 - 2435	TOTAL	64.00

ELECTRICAL		FEE
RECEPTACLE	SWITCH	.40
EACH LIGHT FIXTURE OR SOCKET		.30
SPECIAL OUTLET, APPLIANCE ETC.		.70
SERVICE/PANEL - SUB/3.00 - 200A/6.00 - 400A/12.50		
A.C. UNIT OR MOTORS		3.00
2310 - 2432	TOTAL	86.00
MISC.		

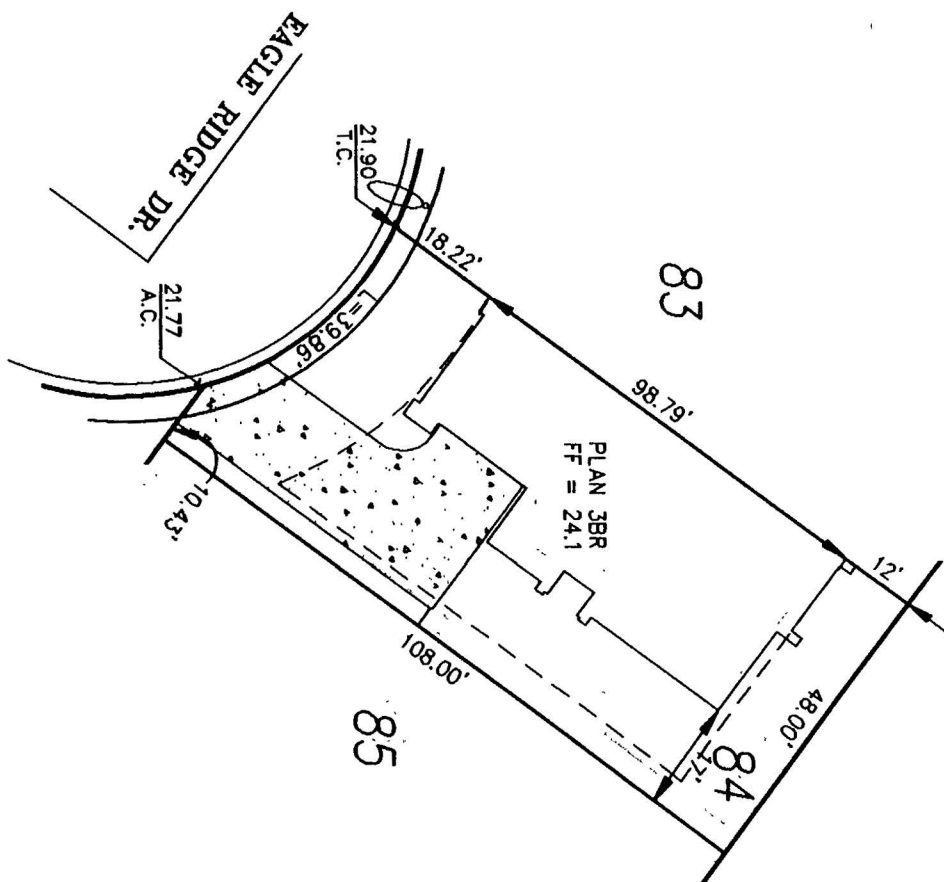
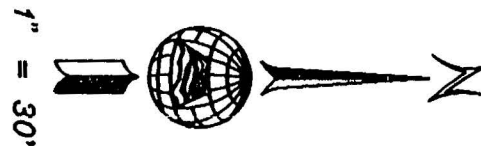
2310 - 2431 PLAN REVIEW	10.-
2310 - 2401 BLDG. PERMIT	428.-
7143 - 2973 SEWER CONNECTION	1100.-
6122 - 3352 TORTOISE	0
- 2897 PIF	
88100-1232 TRANSPORT	500
TOTAL FEES	2,274.00

RECEIPT
MUST BE MACHINE VALIDATED

PERMIT NO.

Permit Expires 180 Days After Abandonment of Work

9108 Eagle Ridge 92-155030



PLOT PLAN APPROVED
[Signature] 7/27/92
 COMMUNITY PLANNING & DEVELOPMENT
 City of Las Vegas

Church Engineering of Nevada, Inc.
 Consulting Engineers
 Planners
 Surveyors
 6600 W. Charleston Blvd.
 Suite 140
 Las Vegas, Nv. 89102
 (702) 878-6244

**MONTAIRE
 ESTATES**

**PLOT PLAN
 LOT 84, BLOCK 5**

**JOB NO. 7155.361
 SHEET NO.**

**DRAWN RMM
 CHECKED KMM**

**DATE JUNE 15, 1992
 SCALE 1" = 30'**



YOUR REF

OUR REF

3900 PARADISE ROAD, SUITE 287

LAS VEGAS, NV 89109

PHONE (702) 794-4412

FAX (702) 794-2702

SEQUENCE LIST

Montaire at Summerlin - Golf Course Homes and Country Club Villas

Phase I - 36 Production Unit

JULY 20, 1992

Lot/Block	Plan	Street Address	Color Scheme
97/2	1C	900 Pro Players Drive	
96/2	3B	904 Pro Players Drive	
95/2	2C	908 Pro Players Drive	
94/2	3C	912 Pro Players Drive	
93/2	2B	916 Pro Players Drive	
92/2	3A	924 Pro Players Drive	
91/2	2C	1000 Pro Players Drive	
90/2	3B	1004 Pro Players Drive	
89/2	1B	1008 Pro Players Drive	
88/2	2A	1012 Pro Players Drive	
87/2	3C	1016 Pro Players Drive	
86/5	3AR	9100 Eagle Ridge Drive	
85/5	2CR	9104 Eagle Ridge Drive	
84/5	3BR	*9108 Eagle Ridge Drive	
83/5	2BR	9112 Eagle Ridge Drive	
184/4	1A	9113 Eagle Ridge Drive	
185/4	A	9100 Sunnyfield Drive	
186/4	C	9104 Sunnyfield Drive	
187/4	D	9108 Sunnyfield Drive	
188/4	A	9112 Sunnyfield Drive	
213/3	A	9117 Sunnyfield Drive	
214/3	C	9113 Sunnyfield Drive	
215/3	B	925 Pro Players Drive	
216/3	D	921 Pro Players Drive	
221/3	B D	9216 Pitching Wedge Drive	
222/3	B	9220 Pitching Wedge Drive	
223/3	D	9224 Pitching Wedge Drive	
224/3	B	9228 Pitching Wedge Drive	
225/3	C	9232 Pitching Wedge Drive	
226/3	A	9236 Pitching Wedge Drive	
227/3	D	9240 Pitching Wedge Drive	
228/3	B	9244 Pitching Wedge Drive	
5/1	2B	9217 Pitching Wedge Drive	
6/1	3A	9221 Pitching Wedge Drive	
7/1	2C	9225 Pitching Wedge Drive	
8/1	1B	9229 Pitching Wedge Drive	

I, CERTIFY THESE FC/SLABS ARE
CORRECTLY LOCATED, PREP. DEPT./PRINTS

SIGNED BY = ROBERT D. SMITH
PRINT NAME = ROBERT D. SMITH

CO. POSITION = TAYLOR WOODROW - SUPERINTENDENT

Product Mix - 36 Production Units

HOMES I - III			VILLAS I - IV			
I	II	III	I	II	III	IV
1A - 1	2A - 1	3A - 3	A - 4	B - 4	C - 4	D - 4
1B - 2	2B - 3	3B - 3				
1C - 1	3C - 4	3C - 2				
4	8	8	4	4	4	4

Signed: Richard E. Pope

Dated: 7-20-92

Signed: Mark E. Van Steerhuysen

Dated: 7-20-92

TYPE 400 9/17/92
1 OF 1 T-9

PLS ENTER INTO MICRO-FILM FOR

9108 EABLE RIDGE

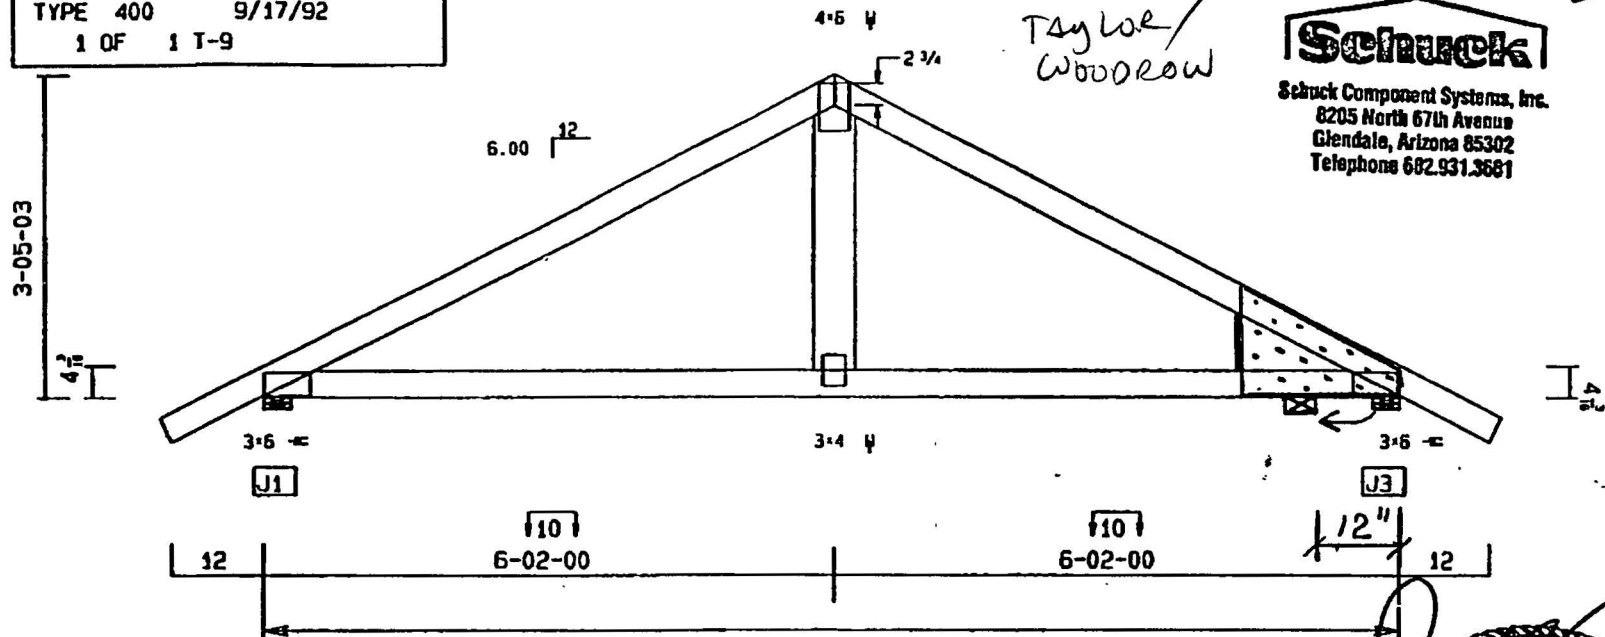
MONTAIRE
Taylor/
Woodrow

QUOT
P08.85

92-155038

Schuck

Schnuck Component Systems, Inc.
8205 North 67th Avenue
Glendale, Arizona 85302
Telephone 682.931.3681



TCLL= 16.0 PSF SPACING = 2-00-00 REACTIONS MIN
 TCCL= 14.0 PSF INCR: P=1.25 L=1.25 (LBS) BRG (IN)
 BCCL= 0.0 PSF BUTT CUT= 0 1/4" J 1= -1014 3.5
 BCCL= 10.0 PSF J 3= -1014 3.5
 SCHUCK COMPONENT SYSTEMS INC.
 WOODROW PLAN#3 TH612-4 T-9
 12-04-00
 L/DEF= 12'/0.07"= 999, CAMB= 0 1/8"
 20 GA. M20 PLATES 149 PSI GAS (MAX)
 ** SEE NOTE ON GIRDER **
 CONFORMS TO UBC 91 NO REPETITIVE

CONFORMS TO UBC 91 NO REPETITIVE INCR

----- TOP CHORD - CSR= 0.661----- --- BOTTOM CHORD - CSR= 0.627--- ----- WEBS - CSR= 0.038-----
2X 4 1450F-1.3E M SPF 2X 4 1450F-1.3E M SPF 2X 6 NO 2 HEM FIR
C 1= -1440 C 2= -1440 C 3= 1288 C 4= 1288 W 1= 251

1. * THIS IS A TERMINAL HIP GIRDER TRUSS WITH A MAXIMUM TIE-IN 6.17 FT AT 40 PSF.
2. ADDITIONAL UNIFORM LOADS: C 3= 10.4 PSF, C 4= 10.4 PSF.
3. ADDITIONAL CONCENTRATED LOADS: J 2= 666.2 LB.
4. THE CONNECTIONS AND/OR MEANS OF SUPPORT (DESIGNED BY OTHERS) FOR THE ADDITIONAL LOADS SHOWN ABOVE ARE THE RESPONSIBILITY OF CONTRACTOR AND/OR BLOG. DESIGNER AND MUST BE MADE WITHOUT DAMAGE OR ALTERATION TO TRUSS.

FIELD REPAIR 9-17-92: The right end needs to cantilever 12". Install a 2X8 wedge at heel and attach fitted 15/32" OSB gussets to each side from end of truss to inside end of wedge with 8d nails @ 3" o.c. This repair is also acceptable for the corner set framing.



SCHUCK COMPONENT

003/000