

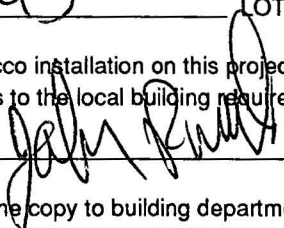
HIGHLAND**PRODUCTS
INC.**43 N. 48th Ave.
Phoenix, AZ 85043
(602) 269-2561

92-155032

THE INFORMATION BELOW TO BE SUPPLIED BY APPLICATOR

LOCATION 9113 Eagle Ridge Drive DATE 10-31-92APPLICATOR Nevada State Plastering INSPECTED _____
3308 Meade Ave.NAME Las Vegas, Nevada 89102 PHONE # _____BUILDER Taylor WoodrowAPPLICATOR'S # 193 LOT # 184 / 4

I hereby state that the stucco installation on this project is per manufacturer's specification and conforms to the local building requirements.

CONTRACTOR 

One copy to builder and one copy to building department in authority. Any misuse of this card shall invalidate any warranty, implied or otherwise. Verification of this card must be obtained by calling Highland Products, Inc., (602) 269-2561.

The following is a COPY ONLY, not to be misconstrued as an actual warranty by Highland Products, Inc.

Highland Products, Inc. warrants the Wire-Tex Stucco System for twenty (20) years from the date of the initial application to be free from any defects which seriously affect the weather resistance of the system. Should any defects occur, Highland Products, Inc. shall make a pro-rate allowance for replacement, or pay the owner the amount of the allowance. Highland Products, Inc. shall not be liable for damages or defects resulting from misuse, natural catastrophes, casualty or other cause beyond the control of Highland Products, Inc.

This warranty does not relieve the builder of his responsibilities under the Builder's Warranty required by the National Housing Act or under any provisions applicable to special housing programs such as Low Rent Public Housing.

The above warranty applies to HUD bulleting #1074.

DEPARTMENT OF BUILDING & SAFETY CITY OF LAS VEGAS



PERMIT
NUMBER

92-155032

INSPECTION
NUMBER

27

JOB ADDRESS

9113 EAGLE RIDGE DR

LOT NO.

184

BLOCK NO

4

SUBDIVISION NAME

MONTAIRE

FIRE DEPT MAP NO

-

JOB PHONE

794-4412

CALL-IN DATE

08/12/92

CALL-IN TIME

14:51

SCHEDULE DATE

08/13/92

INSPECTOR NO

65/50

INSPECTOR NAME

LOUIS BRUNSON / Jeff KURTZ

INSPECTION
REQUESTED

FOOTING, LAYOUT, REBAR, ZONING (101)

— WASTE FOOTING

— NO UFER INSTALLED

☐ PARTIAL
INSPECTION

☐ PARTIAL
APPROVAL (P)

PARTIAL DESCRIPTION

☒ APPROVED
(A)

☐ STOP
WORK (S)

☐ COMMENTS
(C)

☐ TEMPORARY
APPROVAL (T) — UNTIL

☐ HOLD
(H)

☐ REJECTED (R)

REINSPECTION REQUIRED - CALL * 229-2071

☐ REFEE (F)

REINSPECTION FEE REQUIRED - PAY AT CITY HALL
3RD FLOOR - 400 E. STEWART STREET.

☐ PERMIT
REQUIRED

INSPECTOR
SIGNATURE

Jeff Kurtz

INSPECTION DATE

8-13-92

☐ PROJECT
COMPLETE

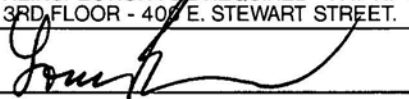
BRING HARD CARD WITH FIRE, QUALITY CONTROL & PLANNING APPROVALS
SIGNED OFF TO BLDG & SAFETY FOR C. of O. ISSUANCE (Commercial Only)

IF YOU HAVE ANY QUESTIONS ON THIS INSPECTION, YOU MAY
CALL THE INSPECTOR FROM 7:00 A.M. - 7:15 A.M. OR 2:45 P.M. - 3:00 P.M. AT

229-6769

For Additional Assistance Call * 229-6251. See Reverse Side For Inspection Types.

DEPARTMENT OF BUILDING & SAFETY CITY OF LAS VEGAS

☒	PERMIT NUMBER	92-155032	INSPECTION NUMBER	18
JOB ADDRESS 9113 EAGLE RIDGE DR				
LOT NO. 184		BLOCK NO 4		SUBDIVISION NAME MONTAIRE
FIRE DEPT. MAP NO -	JOB PHONE 794-4412	CALL-IN DATE 08/17/92	CALL-IN TIME 15:05	SCHEDULE DATE 08/18/92
INSPECTOR NO 65		INSPECTOR NAME LOUIS BRUNSON		
INSPECTION REQUESTED		UNDERSLAB PLUMBING (407)		
(EXECUTIVE) 1 PM — REMOVE ANY ROCKS FROM PLASTIC PIPE IN PLUMB DITCHES — NOT BACKFILLED				
☐ PARTIAL INSPECTION		☐ PARTIAL APPROVAL (P)		PARTIAL DESCRIPTION
☒ APPROVED (A)	☐ STOP WORK (S)	☐ COMMENTS (C)	☐ TEMPORARY APPROVAL (T) — UNTIL	☐ HOLD (H)
☐ REJECTED (R)	REINSPECTION REQUIRED - CALL * 229-2071			☐ PERMIT REQUIRED
☐ REFEE (F)	REINSPECTION FEE REQUIRED - PAY AT CITY HALL 3RD FLOOR - 400 E. STEWART STREET.			
INSPECTOR SIGNATURE 		INSPECTION DATE 8-18-92		
☐ PROJECT COMPLETE		BRING HARD CARD WITH FIRE, QUALITY CONTROL & PLANNING APPROVALS SIGNED OFF TO BLDG & SAFETY FOR C. of O. ISSUANCE (Commercial Only)		
IF YOU HAVE ANY QUESTIONS ON THIS INSPECTION, YOU MAY CALL THE INSPECTOR FROM 7:00 A.M. - 7:15 A.M. OR 2:45 P.M. - 3:00 P.M. AT				 229-6769

For Additional Assistance Call * 229-6251. See Reverse Side For Inspection Types.

DEPARTMENT OF BUILDING & SAFETY CITY OF LAS VEGAS

	PERMIT NUMBER	92-155032	INSPECTION NUMBER	5
JOB ADDRESS 9113 EAGLE RIDGE DR				
LOT NO 184	BLOCK NO. 4	SUBDIVISION NAME MONTAIRE		
FIRE DEPT MAP NO. -	JOB PHONE 794-4412	CALL-IN DATE 08/19/92	CALL-IN TIME 13:21	SCHEDULE DATE 08/20/92
INSPECTOR NO 65	INSPECTOR NAME LOUIS BRUNSON			
INSPECTION REQUESTED	PRE-SLAB (105)			

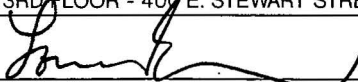
(PLAN # 1A) (12:30 PM) LAIRD WHIPPLE

— REMOVE TRASH/ WOOD/ STEEL/ ROCKS OFF ALL FTB'S & SLABS

— KEEP ALL CABLES UP TO READ. HT, to show 2" CONCRETE ENCASUREMENTS

— H.D. BOLTS to BE WET SET

— ALL PA/STRAPS NAILED DOWN

☐ PARTIAL INSPECTION	☐ PARTIAL APPROVAL (P)	PARTIAL DESCRIPTION		
☒ APPROVED (A)	☐ STOP WORK (S)	☐ COMMENTS (C)	☐ TEMPORARY APPROVAL (T) — UNTIL	☐ HOLD (H)
☐ REJECTED (R)	REINSPECTION REQUIRED - CALL * 229-2071		☐ PERMIT REQUIRED	
☐ REFEE (F)	REINSPECTION FEE REQUIRED - PAY AT CITY HALL 3RD FLOOR - 400 E. STEWART STREET.			
INSPECTOR SIGNATURE			INSPECTION DATE 8-20-92	
☐ PROJECT COMPLETE	BRING HARD CARD WITH FIRE, QUALITY CONTROL & PLANNING APPROVALS SIGNED OFF TO BLDG & SAFETY FOR C. of O. ISSUANCE (Commercial Only)			
IF YOU HAVE ANY QUESTIONS ON THIS INSPECTION, YOU MAY CALL THE INSPECTOR FROM 7:00 A.M. - 7:15 A.M. OR 2:45 P.M. - 3:00 P.M. AT			 229-6769	

For Additional Assistance Call * 229-6251. See Reverse Side For Inspection Types.

 PERMIT NUMBER		92-155032		 INSPECTION NUMBER		10	
JOB ADDRESS							
9113 EAGLE RIDGE DR							
LOT NO.		BLOCK NO.		SUBDIVISION NAME			
184		4		MONTAIRE			
FIRE DEPT. MAP NO.		JOB PHONE		CALL-IN DATE		CALL-IN TIME	
-		794-4412		08/27/92		14:42	
SCHEDULE DATE		08/28/92					
INSPECTOR NO		INSPECTOR NAME					
65		LOUIS BRUNSON					
 INSPECTION REQUESTED		BUILDING SEWER (YARD LINES) (405)					

EXECUTIVE

- REMOVE LARGE ROCKS FROM SEWER DITCH
- KEEP 1" WTR SERV. 12" ABOVE SEWER LINE, IN SAME DITCH
- NOT BACKFILLED

☐ PARTIAL INSPECTION		☐ PARTIAL APPROVAL (P)		PARTIAL DESCRIPTION			
☒ APPROVED (A)		☐ STOP WORK (S)		☐ COMMENTS (C)		☐ TEMPORARY APPROVAL (T) — UNTIL	
☐ HOLD (H)							
☐ REJECTED (R)		REINSPECTION REQUIRED - CALL * 229-2071					
☐ REFEE (F)		REINSPECTION FEE REQUIRED - PAY AT CITY HALL 3RD FLOOR - 400 E. STEWART STREET.					
☐ PERMIT REQUIRED							
INSPECTOR SIGNATURE						INSPECTION DATE 8-28-92	
☐ PROJECT COMPLETE		BRING HARD CARD WITH FIRE, QUALITY CONTROL & PLANNING APPROVALS SIGNED OFF TO BLDG & SAFETY FOR C. of O. ISSUANCE (Commercial Only)					

IF YOU HAVE ANY QUESTIONS ON THIS INSPECTION, YOU MAY
CALL THE INSPECTOR FROM 7:00 A.M. - 7:15 A.M. OR 2:45 P.M. - 3:00 P.M. AT

229-6769

DEPARTMENT OF BUILDING & SAFETY CITY OF LAS VEGAS

☒ PERMIT NUMBER	92-155032	☒ INSPECTION NUMBER	23
JOB ADDRESS 9113 EAGLE RIDGE DR			
LOT NO. 184	BLOCK NO. 4	SUBDIVISION NAME MONTAIRE	
FIRE DEPT. MAP NO. -	JOB PHONE 794-4412	CALL-IN DATE 09/22/92	CALL-IN TIME 15:05
INSPECTOR NO. 65		INSPECTOR NAME LOUIS BRUNSON	
INSPECTION REQUESTED		ROOF SHEATHING (107)	

PUN -

— BLK UNDER W/ 2" X, WIDE GAPS
RF/SHED, HIP WEAR FLT, ENT.

— OK, to "DRY-IN", ONLY

— RECALL INSP # 107

☐ PARTIAL INSPECTION	☒ PARTIAL APPROVAL (P)	PARTIAL DESCRIPTION	
☐ APPROVED (A)	☐ STOP WORK (S)	☐ COMMENTS (C)	☐ TEMPORARY APPROVAL (T) - UNTIL
☐ REJECTED (R)	REINSPECTION REQUIRED - CALL * 229-2071		☐ HOLD (H)
☐ REFEE (F)	REINSPECTION FEE REQUIRED - PAY AT CITY HALL 3RD FLOOR - 400 E STEWART STREET.		☐ PERMIT REQUIRED
INSPECTOR SIGNATURE 		INSPECTION DATE 9-23-92	
☐ PROJECT COMPLETE	BRING HARD CARD WITH FIRE, QUALITY CONTROL & PLANNING APPROVALS SIGNED OFF TO BLDG & SAFETY FOR C. of O. ISSUANCE (Commercial Only)		
IF YOU HAVE ANY QUESTIONS ON THIS INSPECTION, YOU MAY CALL THE INSPECTOR FROM 7:00 A.M. - 7:15 A.M. OR 2:45 P.M. - 3:00 P.M. AT			229-6769

For Additional Assistance Call * 229-6251. See Reverse Side For Inspection Types.

☒	PERMIT NUMBER	92-155032	INSPECTION NUMBER	17
JOB ADDRESS 9113 EAGLE RIDGE DR				
LOT NO. 184	BLOCK NO. 4	SUBDIVISION NAME MONTAIRE		
FIRE DEPT. MAP NO. -	JOB PHONE 794-4412	CALL-IN DATE 10/01/92	CALL-IN TIME 14:37	SCHEDULE DATE 10/02/92
INSPECTOR NO 65	INSPECTOR NAME LOUIS BRUNSON ① of ② LISTS			
INSPECTION REQUESTED	ROOF SHEATHING (107)			

PLAN - 1A

~~REPL W/MTT=28'S, (2) EAST FR~~ CB

~~OSB RA/42 STRAPS~~ CB

MISSING (1) HD7A, KIT, EAST. 15,

OSB SHR WALL

DO ENGR "LETTER" FIX, SAME ↑, WEST

END 15

NAIL THRU "FILL" / SHTH INTO BURS

OVER 13 OSB SHR, GAR/HSE

DO DBL KING STUD DETAIL, OVER

10' CLGS, SIDE BATH/TUB HDRS

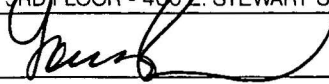
☐ PARTIAL INSPECTION	☐ PARTIAL APPROVAL (P)	PARTIAL DESCRIPTION C/AK AT FRAME		
☒ APPROVED (A)	☐ STOP WORK (S)	☐ COMMENTS (C)	☐ TEMPORARY APPROVAL (T) - UNTIL	☐ HOLD (H)
☐ REJECTED (R)	REINSPECTION REQUIRED - CALL * 229-2071			☐ PERMIT REQUIRED
☐ REFEE (F)	REINSPECTION FEE REQUIRED - PAY AT CITY HALL 3RD FLOOR - 400 E STEWART STREET.			
INSPECTOR SIGNATURE 			INSPECTION DATE 10-2-92	
☐ PROJECT COMPLETE		BRING HARD CARD WITH FIRE, QUALITY CONTROL & PLANNING APPROVALS SIGNED OFF TO BLDG & SAFETY FOR C. OF ISSUANCE (Commercial Only)		
IF YOU HAVE ANY QUESTIONS ON THIS INSPECTION, YOU MAY CALL THE INSPECTOR FROM 7:00 A.M. - 7:15 A.M. OR 2 45 P.M. - 3:00 P.M. AT				 229-6769

DEPARTMENT OF BUILDING & SAFETY CITY OF LAS VEGAS

☒ PERMIT NUMBER	92-155032	INSPECTION NUMBER	18
JOB ADDRESS 9113 EAGLE RIDGE DR			
LOT NO. 184	BLOCK NO. 4	SUBDIVISION NAME MONTAIRE	
FIRE DEPT. MAP NO -	JOB PHONE 794-4412	CALL-IN DATE 10/01/92	CALL-IN TIME 14:37
SCHEDULE DATE 10/02/92			
INSPECTOR NO 65	INSPECTOR NAME LOUIS BRUNSON (2) of (2) LC873		
INSPECTION REQUESTED	SHEAR (109)		

PUN - 1A

- DO SKR TRANSFER, FRT INTERNAL CORNER
 to RE/SHTA, OR USE A -35'S, MIN.
 (2), PER 48" O.C.
- DO (T-3) NAILING, 5" O.C., TRIPLE
 GROUND, MID-HSE

☐ PARTIAL INSPECTION	☐ PARTIAL APPROVAL (P)	PARTIAL DESCRIPTION CHK AT FRAME	
☒ APPROVED (A)	☐ STOP WORK (S)	☐ COMMENTS (C)	☐ TEMPORARY APPROVAL (T) -- UNTIL
☐ REJECTED (R)	REINSPECTION REQUIRED - CALL * 229-2071		☐ HOLD (H)
☐ REFEE (F)	REINSPECTION FEE REQUIRED - PAY AT CITY HALL 3RD FLOOR - 400 E. STEWART STREET.		☐ PERMIT REQUIRED
INSPECTOR SIGNATURE 		INSPECTION DATE 10-2-92	
☐ PROJECT COMPLETE	BRING HARD CARD WITH FIRE, QUALITY CONTROL & PLANNING APPROVALS SIGNED OFF TO BLDG & SAFETY FOR C. OF O ISSUANCE (Commercial Only)		
IF YOU HAVE ANY QUESTIONS ON THIS INSPECTION, YOU MAY CALL THE INSPECTOR FROM 7:00 A.M. - 7:15 A.M. OR 2:45 P.M. - 3:00 P.M. AT			 229-6769

For Additional Assistance Call * 229-6251. See Reverse Side For Inspection Types.

DEPARTMENT OF BUILDING & SAFETY CITY OF LAS VEGAS

☒ PERMIT NUMBER	92-155032	INSPECTION NUMBER	13
JOB ADDRESS 9113 EAGLE RIDGE DR			
LOT NO. 184	BLOCK NO. 4	SUBDIVISION NAME MONTAIRE	
FIRE DEPT MAP NO. -	JOB PHONE 794-4412	CALL-IN DATE 10/02/92	CALL-IN TIME 14:47
SCHEDULE DATE 10/05/92			
INSPECTOR NO. 65	INSPECTOR NAME LOUIS BRUNSON		
INSPECTION REQUESTED ROUGH MECHANICAL (320)			

— SUPPORT HORIZ. CONDENSATE LINES
 IN ATTIC, MAX. 48" O.C.
 — WIRE-UP ATTIC F.A.U.
 — FINISH FLEX DUCT TO EXH. FANS,
 — THEN - OUT HSE

☐ PARTIAL INSPECTION	☐ PARTIAL APPROVAL (P)	PARTIAL DESCRIPTION CHK & INSUL	
☒ APPROVED (A)	☐ STOP WORK (S)	☐ COMMENTS (C)	☐ TEMPORARY APPROVAL (T) — UNTIL
☐ REJECTED (R)	☐ HOLD (H)		
☐ REFEED (F)	REINSPECTION FEE REQUIRED - CALL *229-2071		☐ PERMIT REQUIRED
INSPECTOR SIGNATURE <i>[Signature]</i>		INSPECTION DATE 10-5-92	
☐ PROJECT COMPLETE	BRING HARD CARD WITH FIRE, QUALITY CONTROL & PLANNING APPROVALS SIGNED OFF TO BLDG & SAFETY FOR C. of O. ISSUANCE (Commercial Only)		
IF YOU HAVE ANY QUESTIONS ON THIS INSPECTION, YOU MAY CALL THE INSPECTOR FROM 7:00 A.M. - 7:15 A.M. OR 2:45 P.M. - 3:00 P.M. AT			229-6769

For Additional Assistance Call * 229-6251. See Reverse Side For Inspection Types.

DEPARTMENT OF BUILDING & SAFETY CITY OF LAS VEGAS

☒ PERMIT NUMBER	92-155032	INSPECTION NUMBER	15
JOB ADDRESS 9113 EAGLE RIDGE DR			
LOT NO. 184	BLOCK NO. 4	SUBDIVISION NAME MONTAIRE	
FIRE DEPT. MAP NO. -	JOB PHONE 794-4412	CALL-IN DATE 10/02/92	CALL-IN TIME 14:48
SCHEDULE DATE 10/05/92			
INSPECTOR NO 65	INSPECTOR NAME LOUIS BRUNSON (2) of (2) LASTS		
INSPECTION REQUESTED	ROUGH ELECTRICAL (220)		

TIGHTEN clamps, ALL METAL PM
BOXES, LIDS / WALLS, AS READ

☐ PARTIAL INSPECTION	☐ PARTIAL APPROVAL (P)	PARTIAL DESCRIPTION CHK AT WSOUL	
☒ APPROVED (A)	☐ STOP WORK (S)	☐ COMMENTS (C)	☐ TEMPORARY APPROVAL (T) - UNTIL
☐ REJECTED (R)	REINSPECTION REQUIRED - CALL * 229-2071		☐ HOLD (H)
☐ REFEE (F)	REINSPECTION FEE REQUIRED - PAY AT CITY HALL 3RD FLOOR - 400 E. STEWART STREET.		☐ PERMIT REQUIRED
INSPECTOR SIGNATURE	INSPECTION DATE 10-5-92		
☐ PROJECT COMPLETE	BRING HARD CARD WITH FIRE, QUALITY CONTROL & PLANNING APPROVALS SIGNED OFF TO BLDG & SAFETY FOR C. of O. ISSUANCE (Commercial Only)		
IF YOU HAVE ANY QUESTIONS ON THIS INSPECTION, YOU MAY CALL THE INSPECTOR FROM 7 00 A.M. - 7 15 A.M OR 2 45 P.M. - 3:00 P.M. AT			229-6769

For Additional Assistance Call * 229-6251. See Reverse Side For Inspection Types.

DEPARTMENT OF BUILDING & SAFETY CITY OF LAS VEGAS

☒ PERMIT NUMBER	92-155032	☒ INSPECTION NUMBER	6
JOB ADDRESS 9113 EAGLE RIDGE DR			
LOT NO. 184	BLOCK NO. 4	SUBDIVISION NAME MONTAIRE	
FIRE DEPT. MAP NO. -	JOB PHONE 794-4412	CALL-IN DATE 10/05/92	CALL-IN TIME 15:34
INSPECTOR NO. 65	INSPECTOR NAME LOUIS BRUNSON		
INSPECTION REQUESTED FRAMING (120)			

① of ② LISTS

PLAN - 1A

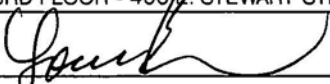
TAKE UTIL RM COMBO EXH FAN
DUCT to OUTSIDE, w/ UPWARD DRAFT,
NO HUMPS ALLOWED

DO DBL WALK STUFS, BOTH ENDS OF
GAR - MID - DBL RF/GIRDERS

REMOVE BLACK PAPER FROM F.A.U.
FLUE, AT RF/SHH

FHA STRAP CUT THRU DBL WALK TOP
PLATES, AT MSTR BATH TUB OUTSIDE WALL

F/BK RANGE EXH FLUE, REAR VERT.

☐ PARTIAL INSPECTION	☐ PARTIAL APPROVAL (P)	PARTIAL DESCRIPTION CHASE	
☒ APPROVED (A)	☐ STOP WORK (S)	☒ COMMENTS CALL AT FRAMING	☐ TEMPORARY APPROVAL (T) - UNTIL
☐ REJECTED (R)	REINSPECTION REQUIRED - CALL * 229-2071		☐ HOLD (H)
☐ REFEE (F)	REINSPECTION FEE REQUIRED - PAY AT CITY HALL 3RD FLOOR - 400 E. STEWART STREET.		☐ PERMIT REQUIRED
INSPECTOR SIGNATURE 		INSPECTION DATE 10-6-92	
☐ PROJECT COMPLETE	BRING HARD CARD WITH FIRE, QUALITY CONTROL & PLANNING APPROVALS SIGNED OFF TO BLDG & SAFETY FOR C. OF O. ISSUANCE (Commercial Only)		

IF YOU HAVE ANY QUESTIONS ON THIS INSPECTION, YOU MAY
CALL THE INSPECTOR FROM 7:00 A.M. - 7:15 A.M. OR 2:45 P.M. - 3:00 P.M. AT

229-6769

For Additional Assistance Call * 229-6251. See Reverse Side For Inspection Types.

DEPARTMENT OF BUILDING & SAFETY CITY OF LAS VEGAS

☐	PERMIT NUMBER	92-155032	INSPECTION NUMBER	6
JOB ADDRESS				
9113 EAGLE RIDGE				
LOT NO	BLOCK NO	SUBDIVISION NAME		
184	4	MONTAINE		
FIRE DEPT MAP NO	JOB PHONE	CALL-IN DATE	CALL-IN TIME	SCHEDULE DATE
INSPECTOR NO	INSPECTOR NAME			
65	BRUNSON (2) of (2) LISTS			
INSPECTION REQUESTED	# 120 - FRAME			

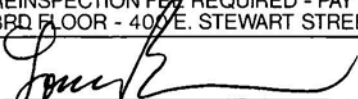
PLAN - 1A

— F/BLK (2) WALL CHANNELS, REAR OF
F/P SIDE SHELVES

— SECURE W/ SCREWS, FRESH AIR DUCT
to F/P Box

— MOVE CONDENSATE LINE, MIN. 2"
FROM F/P FUE

— F/BLK KIT. BAR END, VERT. CHASE

☐ PARTIAL INSPECTION	☐ PARTIAL APPROVAL (P)	PARTIAL DESCRIPTION		
☒ APPROVED (A)	☐ STOP WORK (S)	☐ COMMENTS (C)	☐ TEMPORARY APPROVAL (T) — UNTIL	☐ HOLD (H)
☐ REJECTED (R)	REINSPECTION REQUIRED - CALL * 229-2071			☐ PERMIT REQUIRED
☐ REFEE (F)	REINSPECTION FEE REQUIRED - PAY AT CITY HALL 3RD FLOOR - 400 E. STEWART STREET.			
INSPECTOR SIGNATURE			INSPECTION DATE	
			10-26-92	
☐ PROJECT COMPLETE	BRING HARD CARD WITH FIRE, QUALITY CONTROL & PLANNING APPROVALS SIGNED OFF TO BLDG & SAFETY FOR C OF O ISSUANCE (Commercial Only)			
IF YOU HAVE ANY QUESTIONS ON THIS INSPECTION, YOU MAY CALL THE INSPECTOR FROM 7:00 A.M. - 7:15 A.M. OR 2:45 P.M. - 3:00 P.M. AT				

For Additional Assistance Call * 229-6251. See Reverse Side For Inspection Types.

DEPARTMENT OF BUILDING & SAFETY CITY OF LAS VEGAS

☐	PERMIT NUMBER	92-155032	INSPECTION NUMBER	18
JOB ADDRESS 9113 EAGLE RIDGE				
LOT NO. 184	BLOCK NO.	SUBDIVISION NAME MONTAINE		
FIRE DEPT. MAP NO.	JOB PHONE	CALL-IN DATE	CALL-IN TIME	SCHEDULE DATE
INSPECTOR NO. 65	INSPECTOR NAME BRUNSON			
INSPECTION REQUESTED # 123 - INSUL				

PLAN - 1A

[PM]

— PUT FHA STRAP, DBL TOP PLATES, LOWER
MSTR BATH OUTSIDE WALL, OVER TUB

— SCREW (2) SCREWS, FRESH AIR DUCT
TO F/P BOX

— ALL BATT. INSUL, WALLS/LIDS

☐ PARTIAL INSPECTION	☐ PARTIAL APPROVAL (P)	PARTIAL DESCRIPTION		
☒ APPROVED (A)	☐ STOP WORK (S)	☐ COMMENTS (C)	☐ TEMPORARY APPROVAL (T) — UNTIL	☐ HOLD (H)
☐ REJECTED (R)	REINSPECTION REQUIRED - CALL * 229-2071		☐ PERMIT REQUIRED	
☐ REFEE (F)	REINSPECTION FEE REQUIRED - PAY AT CITY HALL 3RD FLOOR - 400 E STEWART STREET.			
INSPECTOR SIGNATURE		INSPECTION DATE 10-9-92		
☐ PROJECT COMPLETE	BRING HARD CARD WITH FIRE, QUALITY CONTROL & PLANNING APPROVALS SIGNED OFF TO BLDG & SAFETY FOR C OF O. ISSUANCE (Commercial Only)			
IF YOU HAVE ANY QUESTIONS ON THIS INSPECTION, YOU MAY CALL THE INSPECTOR FROM 7:00 A.M. - 7 15 A.M. OR 2:45 P.M. - 3:00 P.M. AT				

For Additional Assistance Call * 229-6251. See Reverse Side For Inspection Types.

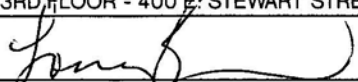
DEPARTMENT OF BUILDING & SAFETY CITY OF LAS VEGAS

☒	PERMIT NUMBER	92-155032	INSPECTION NUMBER	3
JOB ADDRESS				
9113 EAGLE RIDGE DR				
LOT NO		BLOCK NO.		SUBDIVISION NAME
184		4		MONTAIRE
FIRE DEPT MAP NO		JOB PHONE		CALL-IN DATE
-		794-4412		10/14/92
		CALL-IN TIME		SCHEDULE DATE
		15:15		10/15/92
INSPECTOR NO		INSPECTOR NAME		
65		LOUIS BRUNSON		
INSPECTION REQUESTED		DRYWALL NAILING (125)		

PUN - 1

— FINISH DRYWALL; AT F/P

— ALL DRYWALL SHEAR IS
7" O.C., EDGES

☐ PARTIAL INSPECTION	☐ PARTIAL APPROVAL (P)	PARTIAL DESCRIPTION		
☒ APPROVED (A)	☐ STOP WORK (S)	☐ COMMENTS (C)	☐ TEMPORARY APPROVAL (T) — UNTIL	☐ HOLD (H)
☐ REJECTED (R)	REINSPECTION REQUIRED - CALL * 229-2071			☐ PERMIT REQUIRED
☐ REFEE (F)	REINSPECTION FEE REQUIRED - PAY AT CITY HALL 3RD FLOOR - 400 E STEWART STREET.			
INSPECTOR SIGNATURE		INSPECTION DATE		
		10-15-92		
☐ PROJECT COMPLETE		BRING HARD CARD WITH FIRE, QUALITY CONTROL & PLANNING APPROVALS SIGNED OFF TO BLDG & SAFETY FOR C of O. ISSUANCE (Commercial Only)		
IF YOU HAVE ANY QUESTIONS ON THIS INSPECTION, YOU MAY CALL THE INSPECTOR FROM 7:00 A.M. - 7:15 A.M. OR 2:45 P.M. - 3:00 P.M. AT				 229-6769

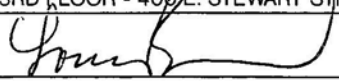
For Additional Assistance Call * 229-6251. See Reverse Side For Inspection Types.

DEPARTMENT OF BUILDING & SAFETY CITY OF LAS VEGAS

☒	PERMIT NUMBER	92-155032	INSPECTION NUMBER	4
JOB ADDRESS 9113 EAGLE RIDGE DR				
LOT NO. 184		BLOCK NO. 4		SUBDIVISION NAME (MONTAIRE)
FIRE DEPT. MAP NO -	JOB PHONE 794-4412	CALL-IN DATE 10/14/92	CALL-IN TIME 15:15	SCHEDULE DATE 10/15/92
INSPECTOR NO. 65		INSPECTOR NAME LOUIS BRUNSON		
INSPECTION REQUESTED		EXTERIOR LATH/STUCCO (129)		

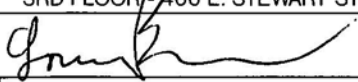
— MISSING (4) GLASS BLOCK
WINDOWS, WEST WALL

— "FIX" LARGE GAP IN FOAM/
WIRE, UNDER REAR ATTIC VENT.

☐ PARTIAL INSPECTION	☐ PARTIAL APPROVAL (P)	PARTIAL DESCRIPTION		
☒ APPROVED (A)	☐ STOP WORK (S)	☐ COMMENTS (C)	☐ TEMPORARY APPROVAL (T) — UNTIL	☐ HOLD (H)
☐ REJECTED (R)	REINSPECTION REQUIRED - CALL *229-2071			☐ PERMIT REQUIRED
☐ REFEE (F)	REINSPECTION FEE REQUIRED - PAY AT CITY HALL 3RD FLOOR - 400 E. STEWART STREET.			
INSPECTOR SIGNATURE 		INSPECTION DATE 10-15-92		
☐ PROJECT COMPLETE		BRING HARD CARD WITH FIRE, QUALITY CONTROL & PLANNING APPROVALS SIGNED OFF TO BLDG & SAFETY FOR C. OF O ISSUANCE (Commercial Only)		
IF YOU HAVE ANY QUESTIONS ON THIS INSPECTION, YOU MAY CALL THE INSPECTOR FROM 7:00 A.M. - 7:15 A.M. OR 2:45 P.M. - 3:00 P.M. AT				229-6769

For Additional Assistance Call *229-6251. See Reverse Side For Inspection Types.

DEPARTMENT OF BUILDING & SAFETY CITY OF LAS VEGAS

☐	PERMIT NUMBER 92-155032	INSPECTION NUMBER 24	
JOB ADDRESS 9113 EAGLE RIDGE			
LOT NO 184	BLOCK NO. 4	SUBDIVISION NAME MONTAÑA	
FIRE DEPT MAP NO	JOB PHONE	CALL-IN DATE	CALL-IN TIME
INSPECTOR NO 65		INSPECTOR NAME BRUNSON	
INSPECTION REQUESTED # 125 Drywall			
PLAN 1 — PREV. APPROV BY #65 ON 10-15-92			
☐ PARTIAL INSPECTION	☐ PARTIAL APPROVAL (P)	PARTIAL DESCRIPTION	
☐ APPROVED (A)	☐ STOP WORK (S)	☒ COMMENTS (C)	☐ TEMPORARY APPROVAL (T) — UNTIL
		☐ HOLD (H)	
☐ REJECTED (R)	REINSPECTION REQUIRED - CALL * 229-2071		☐ PERMIT REQUIRED
☐ REFEE (F)	REINSPECTION FEE REQUIRED - PAY AT CITY HALL 3RD FLOOR / 400 E. STEWART STREET.		
INSPECTOR SIGNATURE 		INSPECTION DATE 10-20-92	
☐ PROJECT COMPLETE	BRING HARD CARD WITH FIRE, QUALITY CONTROL & PLANNING APPROVALS SIGNED OFF TO BLDG & SAFETY FOR C. of O. ISSUANCE (Commercial Only)		
IF YOU HAVE ANY QUESTIONS ON THIS INSPECTION, YOU MAY CALL THE INSPECTOR FROM 7:00 A.M. - 7:15 A.M. OR 2:45 P.M. - 3:00 P.M. AT			

For Additional Assistance Call * 229-6251. See Reverse Side For Inspection Types.

DEPARTMENT OF BUILDING & SAFETY CITY OF LAS VEGAS

☒	PERMIT NUMBER	92-155032	INSPECTION NUMBER	9
JOB ADDRESS				
9113 EAGLE RIDGE DR				
LOT NO		BLOCK NO	SUBDIVISION NAME	
184		4	MONTAIRE	
FIRE DEPT. MAP NO.	JOB PHONE	CALL-IN DATE	CALL-IN TIME	SCHEDULE DATE
-	794-4412	11/18/92	14:40	11/19/92
INSPECTOR NO.		INSPECTOR NAME		
65		LOUIS BRUNSON		
INSPECTION REQUESTED		ELEC METER TAG (133)		

— INSUL ENDS OPEN WIRING, IF NOT PROPERLY TERMINATED

— THIS IS ONLY 30 DAY TEMP, E/TAG

— RECALL INSP # 240, WHEN DONE

— ISSUED E TAG *

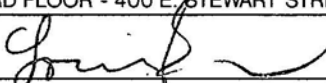
☐ PARTIAL INSPECTION	☐ PARTIAL APPROVAL (P)	PARTIAL DESCRIPTION		
☐ APPROVED (A)	☐ STOP WORK (S)	☐ COMMENTS (C)	☒ TEMPORARY APPROVAL (T) — UNTIL 12-19-92	☐ HOLD (H)
☐ REJECTED (R)	REINSPECTION REQUIRED - CALL * 229-2071			☐ PERMIT REQUIRED
☐ REFEE (F)	REINSPECTION FEE REQUIRED - PAY AT CITY HALL 3RD FLOOR - 400 E. STEWART STREET.			
INSPECTOR SIGNATURE		INSPECTION DATE		
		11-19-92		
☐ PROJECT COMPLETE	BRING HARD CARD WITH FIRE, QUALITY CONTROL & PLANNING APPROVALS SIGNED OFF TO BLDG & SAFETY FOR C of O. ISSUANCE (Commercial Only)			
IF YOU HAVE ANY QUESTIONS ON THIS INSPECTION, YOU MAY CALL THE INSPECTOR FROM 7:00 A.M. - 7:15 A.M OR 2.45 P.M - 3:00 P.M AT				229-6769

☐	PERMIT NUMBER	92-155032	INSPECTION NUMBER	14
JOB ADDRESS 9113 EAGLE RIDGE				
LOT NO. 184	BLOCK NO.	SUBDIVISION NAME MONTAIRE		
FIRE DEPT MAP NO.	JOB PHONE	CALL-IN DATE	CALL-IN TIME	SCHEDULE DATE
INSPECTOR NO. 65	INSPECTOR NAME BRUNSON			
INSPECTION REQUESTED	# 423 - F/GAS			

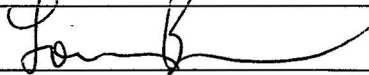
OK

ISSUED, (G) / TAG # 24686

13

☐ PARTIAL INSPECTION	☐ PARTIAL APPROVAL (P)	PARTIAL DESCRIPTION		
☒ APPROVED (A)	☐ STOP WORK (S)	☐ COMMENTS (C)	☐ TEMPORARY APPROVAL (T) - UNTIL	☐ HOLD (H)
☐ REJECTED (R)	REINSPECTION REQUIRED - CALL *229-2071			☐ PERMIT REQUIRED
☐ REFEE (F)	REINSPECTION FEE REQUIRED - PAY AT CITY HALL 3RD FLOOR - 400 E. STEWART STREET.			
INSPECTOR SIGNATURE			INSPECTION DATE 11-19-92	
☐ PROJECT COMPLETE	BRING HARD CARD WITH FIRE, QUALITY CONTROL & PLANNING APPROVALS SIGNED OFF TO BLDG & SAFETY FOR C of O. ISSUANCE (Commercial Only)			
IF YOU HAVE ANY QUESTIONS ON THIS INSPECTION, YOU MAY CALL THE INSPECTOR FROM 7:00 A.M. - 7:15 A.M. OR 2:45 P.M. - 3:00 P.M. AT				

DEPARTMENT OF BUILDING & SAFETY CITY OF LAS VEGAS

☐	PERMIT NUMBER	92-135032	INSPECTION NUMBER	14
JOB ADDRESS				
9113 EAGLE RIDGE				
LOT NO		BLOCK NO.		SUBDIVISION NAME
184				MONTANA
FIRE DEPT MAP NO		JOB PHONE		SCHEDULE DATE
INSPECTOR NO.		INSPECTOR NAME		
65		BRINSON		
① of ③ Lists				
INSPECTION REQUESTED				
# 440 - F/PLUMB				
— MISSING UTIL. RM SINK / DRAIN / SUPPLY PIPES				
☐ PARTIAL INSPECTION		☐ PARTIAL APPROVAL (P)		PARTIAL DESCRIPTION
				CAT AT B/FINAL
☒ APPROVED (A)		☐ STOP WORK (S)		☐ COMMENTS (C)
				☐ TEMPORARY APPROVAL (T) — UNTIL
				☐ HOLD (H)
☐ REJECTED (R)		REINSPECTION REQUIRED - CALL * 229-2071		
☐ REFEE (F)		REINSPECTION FEE REQUIRED - PAY AT CITY HALL 3RD FLOOR - 400 E STEWART STREET.		
☐ PERMIT REQUIRED				
INSPECTOR SIGNATURE		INSPECTION DATE		
		12-3-92		
☒ PROJECT COMPLETE		BRING HARD CARD WITH FIRE, QUALITY CONTROL & PLANNING APPROVALS SIGNED OFF TO BLDG & SAFETY FOR C of O. ISSUANCE (Commercial Only)		
IF YOU HAVE ANY QUESTIONS ON THIS INSPECTION, YOU MAY CALL THE INSPECTOR FROM 7:00 A.M. - 7:15 A.M OR 2:45 P.M - 3:00 P.M AT 				

For Additional Assistance Call * 229-6251. See Reverse Side For Inspection Types.

DEPARTMENT OF BUILDING & SAFETY CITY OF LAS VEGAS

☐	PERMIT NUMBER	92-155032	INSPECTION NUMBER	15
JOB ADDRESS 9113 EABLE RIDGE				
LOT NO. 184		BLOCK NO.		SUBDIVISION NAME MONTAIRE
FIRE DEPT. MAP NO.	JOB PHONE	CALL-IN DATE	CALL-IN TIME	SCHEDULE DATE
INSPECTOR NO. 65		INSPECTOR NAME BRUNSON (2) of (3) LISTS		
INSPECTION REQUESTED		# 340 - F/MECH		
— SEE A/C CONDENSER UNIT — REMOVE AFD FROM ATTIC ACCESS, MSTR CLOSET				
☐ PARTIAL INSPECTION	☐ PARTIAL APPROVAL (P)	PARTIAL DESCRIPTION: CHK AT B/FINAL		
☒ APPROVED (A)	☐ STOP WORK (S)	☐ COMMENTS (C)	☐ TEMPORARY APPROVAL (T) — UNTIL	☐ HOLD (H)
☐ REJECTED (R)	REINSPECTION REQUIRED - CALL * 229-2071		☐ PERMIT REQUIRED	
☐ REFEE (F)	REINSPECTION FEE REQUIRED - PAY AT CITY HALL 3RD FLOOR - 400 E. STEWART STREET.			
INSPECTOR SIGNATURE		INSPECTION DATE		
☒ PROJECT COMPLETE		BRING HARD CARD WITH FIRE, QUALITY CONTROL & PLANNING APPROVALS SIGNED OFF TO BLDG & SAFETY FOR C of O. ISSUANCE (Commercial Only)		
IF YOU HAVE ANY QUESTIONS ON THIS INSPECTION, YOU MAY CALL THE INSPECTOR FROM 7 00 A.M. - 7:15 A.M. OR 2:45 P.M. - 3:00 P.M. AT ▶				

For Additional Assistance Call * 229-6251. See Reverse Side For Inspection Types.

DEPARTMENT OF BUILDING & SAFETY CITY OF LAS VEGAS

☐	PERMIT NUMBER	92-155032	INSPECTION NUMBER	16
JOB ADDRESS 9113 EAGLE RIDGE				
LOT NO.	BLOCK NO.	SUBDIVISION NAME		
184		MONTAINE		
FIRE DEPT MAP NO.	JOB PHONE	CALL-IN DATE	CALL-IN TIME	SCHEDULE DATE
INSPECTOR NO.		INSPECTOR NAME		
65		BRUNSON (3) J (3) LISTS		
INSPECTION REQUESTED		# 240 - F/ELECT		

— REMOVE (2) REAR YD TEMP. PARK.
POLES/WIRING

— INSUL END OF WIRING
NOT TERMINATED, LIGHTS, ETC....

— PUT METAL GND WIRE
AT H.W. HTR, OR S.W. LOOP

—

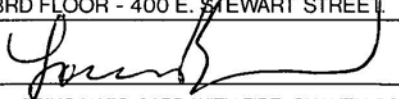
☐ PARTIAL INSPECTION	☐ PARTIAL APPROVAL (P)	PARTIAL DESCRIPTION CHK AT B/FINAL		
☒ APPROVED (A)	☐ STOP WORK (S)	☐ COMMENTS (C)	☐ TEMPORARY APPROVAL (T) — UNTIL	☐ HOLD (H)
☐ REJECTED (R)	REINSPECTION REQUIRED - CALL * 229-2071		☐ PERMIT REQUIRED	
☐ REFEE (F)	REINSPECTION FEE REQUIRED - PAY AT CITY HALL 3RD FLOOR - 400/E. STEWART STREET.			
INSPECTOR SIGNATURE		INSPECTION DATE		
[Signature]		12-3-92		
☒ PROJECT COMPLETE		BRING HARD CARD WITH FIRE, QUALITY CONTROL & PLANNING APPROVALS SIGNED OFF TO BLDG & SAFETY FOR C. of O. ISSUANCE (Commercial Only)		
IF YOU HAVE ANY QUESTIONS ON THIS INSPECTION, YOU MAY CALL THE INSPECTOR FROM 7.00 A.M. - 7.15 A.M. OR 2:45 P.M. - 3.00 P.M. AT				

For Additional Assistance Call * 229-6251. See Reverse Side For Inspection Types.

DEPARTMENT OF BUILDING & SAFETY CITY OF LAS VEGAS

1	PERMIT NUMBER	92-155032	INSPECTION NUMBER	10
JOB ADDRESS 9113 EAGLE RIDGE DR				
LOT NO. 184		BLOCK NO 4	SUBDIVISION NAME MONTAIRE	
FIRE DEPT MAP NO. 2315-39	JOB PHONE 592-3246	CALL-IN DATE 12/04/92	CALL-IN TIME 14:33	SCHEDULE DATE 12/07/92
INSPECTOR NO 65		INSPECTOR NAME LOUIS BRUNSON		
INSPECTION REQUESTED		CERT. OF OCC. (940)		

— INSTAL UTIL SLOP SINK, DRAIN/
SUPPLY PIPES,

☐ PARTIAL INSPECTION	☐ PARTIAL APPROVAL (P)	PARTIAL DESCRIPTION		
☐ APPROVED (A)	☐ STOP WORK (S)	☐ COMMENTS (C)	☐ TEMPORARY APPROVAL (T) — UNTIL	☐ HOLD (H)
☒ REJECTED (R)		REINSPECTION REQUIRED - CALL * 229-2071		☐ PERMIT REQUIRED
☐ REFEE (F)		REINSPECTION FEE REQUIRED - PAY AT CITY HALL 3RD FLOOR - 400 E. STEWART STREET		
INSPECTOR SIGNATURE 			INSPECTION DATE 12-7-92	
☐ PROJECT COMPLETE		BRING HARD CARD WITH FIRE, QUALITY CONTROL & PLANNING APPROVALS SIGNED OFF TO BLDG & SAFETY FOR C. of O. ISSUANCE (Commercial Only)		
IF YOU HAVE ANY QUESTIONS ON THIS INSPECTION, YOU MAY CALL THE INSPECTOR FROM 7 00 A.M. - 7 15 A.M OR 2:45 P.M. - 3:00 P.M. AT				229-6769

For Additional Assistance Call * 229-6251. See Reverse Side For Inspection Types.

☒	PERMIT NUMBER	92-155032	INSPECTION NUMBER	9
JOB ADDRESS 0113 EAGLE RIDGE DR				
LOT NO. 184		BLOCK NO. 4	SUBDIVISION NAME MONTAIRE	
FIRE DEPT MAP NO. 2315-39	JOB PHONE 592-3246	CALL-IN DATE 12/04/92	CALL-IN TIME 14:32	SCHEDULE DATE 12/07/92
INSPECTOR NO. 65		INSPECTOR NAME LOUIS BRUNSON		
INSPECTION REQUESTED		BUILDING FINAL (140)		

— REMOVE REAR YARD TEMP PWK
POLES/WIRING

— DO MIN. GRADING, FRT YD

— PATCH HOLE, FRT FAUCET

— POUR FRT DRIVE WAY

— CUT OFF S.W. DRAIN,
NEED 1" AIR GAP

— PATCH CEILING, FRT BED

— PUT INSUL LID, ATTIC ACCESS

— PUT AUX LOCKS, REAR STAIRS

☐ PARTIAL INSPECTION	☐ PARTIAL APPROVAL (P)	PARTIAL DESCRIPTION		
☐ APPROVED (A)	☐ STOP WORK (S)	☐ COMMENTS (C)	☐ TEMPORARY APPROVAL (T) — UNTIL	☐ HOLD (H)
☒ REJECTED (R)	REINSPECTION REQUIRED - CALL * 229-2071			☐ PERMIT REQUIRED
☐ REFEE (F)	REINSPECTION FEE REQUIRED - PAY AT CITY HALL 3RD FLOOR - 400 E. STEWART STREET.			
INSPECTOR SIGNATURE		INSPECTION DATE 12-7-92		
☐ PROJECT COMPLETE	BRING HARD CARD WITH FIRE, QUALITY CONTROL & PLANNING APPROVALS SIGNED OFF TO BLDG & SAFETY FOR C of O ISSUANCE (Commercial Only)			
IF YOU HAVE ANY QUESTIONS ON THIS INSPECTION, YOU MAY CALL THE INSPECTOR FROM 7:00 A.M. - 7:15 A.M. OR 2:45 P.M. - 3:00 P.M. AT				229-6769

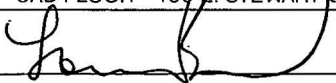
☒	PERMIT NUMBER	92-155032	INSPECTION NUMBER	5
JOB ADDRESS 9113 EAGLE RIDGE DR				
LOT NO 134		BLOCK NO. 4	SUBDIVISION NAME MONTAIRE	
FIRE DEPT MAP NO. 2315-39	JOB PHONE 592-3246	CALL-IN DATE 12/08/92	CALL-IN TIME 14:57	SCHEDULE DATE 12/09/92
INSPECTOR NO. 65		INSPECTOR NAME LOUIS BRUNSON		
INSPECTION REQUESTED		BUILDING FINAL (140)		

- ① REMOVE REAR Y.P. TEMP. PWR.
POLE/WIRING
- ② POUR SIDEWALK, END DRIVE
- ③ PUT (2) AUX. LOCKS, REAR
SLIDERS
- ④ PUT INSUL. LID, IN ATTIC
ACCESS

☐ PARTIAL INSPECTION	☒ PARTIAL APPROVAL (P)	PARTIAL DESCRIPTION CHK AT C.O.F.O. INSP		
☐ APPROVED (A)	☐ STOP WORK (S)	☐ COMMENTS (C)	☐ TEMPORARY APPROVAL (T) - UNTIL	☐ HOLD (H)
☐ REJECTED (R)	REINSPECTION REQUIRED - CALL * 229-2071		☐ PERMIT REQUIRED	
☐ REFEE (F)	REINSPECTION FEE REQUIRED - PAY AT CITY HALL 3RD FLOOR - 400 E. STEWART STREET			
INSPECTOR SIGNATURE 		INSPECTION DATE 12-9-92		
☐ PROJECT COMPLETE	BRING HARD CARD WITH FIRE, QUALITY CONTROL & PLANNING APPROVALS SIGNED OFF TO BLDG & SAFETY FOR C. of O. ISSUANCE (Commercial Only)			
IF YOU HAVE ANY QUESTIONS ON THIS INSPECTION, YOU MAY CALL THE INSPECTOR FROM 7:00 A.M. - 7:15 A.M. OR 2:45 P.M. - 3:00 P.M. AT				229-6769

☒	PERMIT NUMBER	92-155032	INSPECTION NUMBER	5
JOB ADDRESS 9113 EAGLE RIDGE DR				
LOT NO. 184		BLOCK NO. 4	SUBDIVISION NAME MONTAIRE	
FIRE DEPT MAP NO. 2315-39	JOB PHONE 592-3246	CALL-IN DATE 12/08/92	CALL-IN TIME 14:57	SCHEDULE DATE 12/09/92
INSPECTOR NO. 65		INSPECTOR NAME LOUIS BRUNSON		
INSPECTION REQUESTED		CERT. OF OCC. (940)		

— SEE (4) ITEMS NOTED ON
FBLDPG INSP, THIS DATE

☐ PARTIAL INSPECTION	☐ PARTIAL APPROVAL (P)	PARTIAL DESCRIPTION		
☐ APPROVED (A)	☐ STOP WORK (S)	☐ COMMENTS (C)	☐ TEMPORARY APPROVAL (T) — UNTIL	☐ HOLD (H)
☒ REJECTED (R)	REINSPECTION REQUIRED - CALL * 229-2071			☐ PERMIT REQUIRED
☐ REFEE (F)	REINSPECTION FEE REQUIRED - PAY AT CITY HALL 3RD FLOOR - 400 E. STEWART STREET			
INSPECTOR SIGNATURE 		INSPECTION DATE 12-9-92		
☐ PROJECT COMPLETE	BRING HARD CARD WITH FIRE, QUALITY CONTROL & PLANNING APPROVALS SIGNED OFF TO BLDG & SAFETY FOR C of O. ISSUANCE (Commercial Only)			
IF YOU HAVE ANY QUESTIONS ON THIS INSPECTION, YOU MAY CALL THE INSPECTOR FROM 7.00 A.M. - 7:15 A.M. OR 2.45 P.M. - 3.00 P.M. AT				229-6769

DEPARTMENT OF BUILDING & SAFETY CITY OF LAS VEGAS

☐	PERMIT NUMBER 92-158032	INSPECTION NUMBER 30
JOB ADDRESS 9113 EAGLE RIDGE		
LOT NO. 184	BLOCK NO. 7	SUBDIVISION NAME MONTAIRE
FIRE DEPT MAP NO	JOB PHONE	CALL-IN DATE
		CALL-IN TIME
INSPECTOR NO 65		INSPECTOR NAME BRUNSON
INSPECTION REQUESTED # 140 - F/BLDG		
PM OK, THEY FIXED ITEMS NOTED ON F/BLDG INSP, ON 12-9-92 S		
☐ PARTIAL INSPECTION	☐ PARTIAL APPROVAL (P)	PARTIAL DESCRIPTION
☒ APPROVED (A)	☐ STOP WORK (S)	☐ COMMENTS (C)
		☐ TEMPORARY APPROVAL (T) - UNTIL
		☐ HOLD (H)
☐ REJECTED (R)	REINSPECTION REQUIRED - CALL * 229-2071	
☐ REFEE (F)	REINSPECTION FEE REQUIRED - PAY AT CITY HALL 3RD FLOOR - 400 E STEWART STREET.	
INSPECTOR SIGNATURE 		INSPECTION DATE 12-10-92
☒ PROJECT COMPLETE	BRING HARD CARD WITH FIRE, QUALITY CONTROL & PLANNING APPROVALS SIGNED OFF TO BLDG & SAFETY FOR C. of O. ISSUANCE (Commercial Only)	
IF YOU HAVE ANY QUESTIONS ON THIS INSPECTION, YOU MAY CALL THE INSPECTOR FROM 7:00 A.M. - 7:15 A.M. OR 2:45 P.M. - 3:00 P.M. AT		

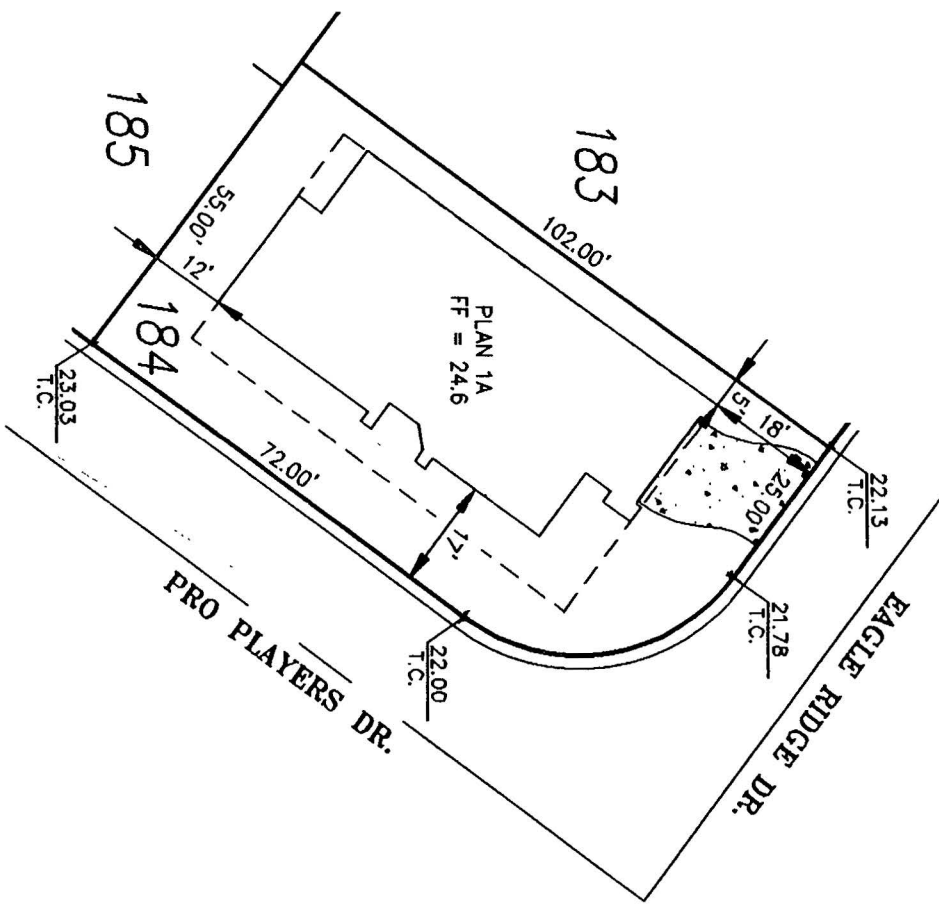
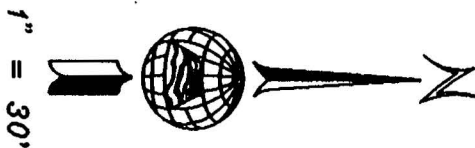
For Additional Assistance Call * 229-6251. See Reverse Side For Inspection Types.

DEPARTMENT OF BUILDING & SAFETY CITY OF LAS VEGAS

☐	PERMIT NUMBER	92-155032	INSPECTION NUMBER	31
JOB ADDRESS				
9113 EAGLE RIDGE				
LOT NO	BLOCK NO	SUBDIVISION NAME		
184	4	Montana		
FIRE DEPT MAP NO.	JOB PHONE	CALL-IN DATE	CALL-IN TIME	SCHEDULE DATE
INSPECTOR NO		INSPECTOR NAME		
65		BRUNSON		
INSPECTION REQUESTED				
# 940 - E.G.O.				
[PM] -OK-				
☐ PARTIAL INSPECTION	☐ PARTIAL APPROVAL (P)	PARTIAL DESCRIPTION		
☒ APPROVED (A)	☐ STOP WORK (S)	☐ COMMENTS (C)	☐ TEMPORARY APPROVAL (T) - UNTIL	☐ HOLD (H)
☐ REJECTED (R)	REINSPECTION REQUIRED - CALL * 229-2071		☐ PERMIT REQUIRED	
☐ REFEE (F)	REINSPECTION FEE REQUIRED - PAY AT CITY HALL 3RD FLOOR / 400 E. STEWART STREET.			
INSPECTOR SIGNATURE	[Signature]		INSPECTION DATE	
				12-10-92
☒ PROJECT COMPLETE	BRING HARD CARD WITH FIRE, QUALITY CONTROL & PLANNING APPROVALS SIGNED OFF TO BLDG & SAFETY FOR C. of O. ISSUANCE (Commercial Only)			
IF YOU HAVE ANY QUESTIONS ON THIS INSPECTION, YOU MAY CALL THE INSPECTOR FROM 7 00 A.M. - 7:15 A.M. OR 2 45 PM - 3 00 PM. AT				

For Additional Assistance Call * 229-6251. See Reverse Side For Inspection Types.

9113 Eagle Ridge
92-125032



PLOT PLAN APPROVED
7/67/92
COMMUNITY PLANNING & DEVELOPMENT
City of Las Vegas



Church Engineering of Nevada, Inc.

Consulting Engineers
Planners
Surveyors
6600 W. Charleston Blvd.
Suite 140
Las Vegas, Nv. 89102
(702) 878-6244

**MONTAIRE
ESTATES**

PLOT PLAN
LOT 184, BLOCK A

JOB NO. 7155.361
SHEET NO.

DRAWN RMM
CHECKED KMM

DATE JUNE 16, 1992
SCALE 1" = 30'

34P = 57134

TAYLOR WOODROW HOMES NEVADA LIMITED

92-155032



YOUR REF

OUR REF

3900 PARADISE ROAD, SUITE 287

LAS VEGAS, NV 89109

PHONE (702) 794-4412

FAX (702) 794-2702

SEQUENCE LIST

Montaire at Summerlin - Golf Course Homes and Country Club Villas

Phase I - 36 Production Unit

JULY 20, 1992

Lot/Block	Plan	Street Address	Color Scheme
97/2	1C	900 Pro Players Drive	
96/2	3B	904 Pro Players Drive	
95/2	2C	908 Pro Players Drive	
94/2	3C	912 Pro Players Drive	
93/2	2B	916 Pro Players Drive	
92/2	3A	924 Pro Players Drive	
91/2	2C	1000 Pro Players Drive	
90/2	3B	1004 Pro Players Drive	
89/2	1B	1008 Pro Players Drive	
88/2	2A	1012 Pro Players Drive	
87/2	3C	1016 Pro Players Drive	
86/5	3AR	9100 Eagle Ridge Drive	
85/5	2CR	9104 Eagle Ridge Drive	
84/5	3BR	9108 Eagle Ridge Drive	
83/5	2BR	9112 Eagle Ridge Drive	
184/4	1A	* 9113 Eagle Ridge Drive	
185/4	A	9100 Sunnyfield Drive	
186/4	C	9104 Sunnyfield Drive	
187/4	D	9108 Sunnyfield Drive	
188/4	XB	9112 Sunnyfield Drive	
213/3	A	9117 Sunnyfield Drive	
214/3	C	9113 Sunnyfield Drive	
215/3	B	925 Pro Players Drive	
216/3	D	921 Pro Players Drive	
221/3	XD	9216 Pitching Wedge Drive	
222/3	B	9220 Pitching Wedge Drive	
223/3	D	9224 Pitching Wedge Drive	
224/3	B	9228 Pitching Wedge Drive	
225/3	C	9232 Pitching Wedge Drive	
226/3	A	9236 Pitching Wedge Drive	
227/3	D	9240 Pitching Wedge Drive	
228/3	B	9244 Pitching Wedge Drive	
5/1	2B	9217 Pitching Wedge Drive	
6/1	3A	9221 Pitching Wedge Drive	
7/1	2C	9225 Pitching Wedge Drive	
8/1	1B	9229 Pitching Wedge Drive	

I, CERTIFY THESE FPG/SLABS ARE
CORRECTLY LOCATED, PER PGPT/PRINTS
- SIGNED BY = Robert D. Smith
- PRINT NAME = ROBERT D. SMITH
- CO. POSITION = TAYLOR WOODROW - SUPERINTENDENT

Product Mix - 36 Production Units

HOMES I - III			VILLAS I - IV			
I	II	III	I	II	III	IV
1A - 1	2A - 1	3A - 3	A - 4	B - 4	C - 4	D - 4
1B - 2	2B - 3	3B - 3				
1C - 1	3C - 4	3C - 2				
4	8	8	4	4	4	4

Signed: Richard E. Pope

Dated: 7-20-92

Signed: Mark E. Van Steerhuysen

Dated: 7-20-92

Mendenhall Smith, Inc.

Consulting Structural Engineers

September 21, 1992

Taylor Woodrow Homes Nevada
3900 Paradise Road
Las Vegas, NV 89109

Attention: Bob Smith

Subject: Montaire Homes
MSI Job No. 92-458

Dear Bob:

The rear shearwall of plan 1A was shortened from 10'-0" to 8'-5". The revised calculations indicate that the HD2A shown on the interior end of the wall can not resist the increased uplift load. Install a MTT28B holdown with the existing HD2A holdowns at each end. Anchorage as specified on sheet PT1 may be used. Future construction shall be made using holdowns shown on revised plans.

Detail 11 which was added to sheet SD1 may be used at locations where shear wall sheathing has been interrupted by ceiling framing.

Also be advised that use of top chord bearing trusses is acceptable. Locations on plans where a strap is shown and also a detail cut do not require double straps. The detail is used simply to indicate the means of installation.

Should you have any further questions regarding this matter, please contact our office.

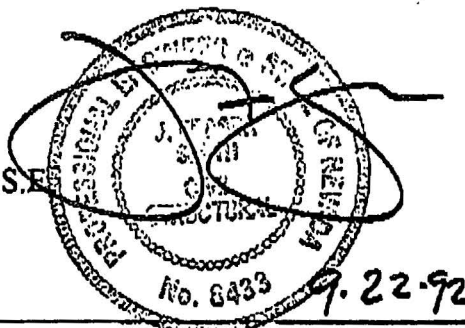
Sincerely,

Mendenhall Smith, Inc.

Marianne Saunders

Reviewed by:

J. Fraser Smith, S.E.



FAX MEMO
PAGES: _____ DATE: _____ FAX: _____
TO: _____
FROM: _____
CO: _____
PH: _____

Handwritten notes and signatures:
- "PLS MICRO-FILM FOR 9113 EAGLE RIDGE MONTAIRE TAYLOR/WOODROW #92-155032" circled with an arrow pointing to the subject line.
- "S. Montaire" written vertically.
- "J. Fraser Smith" written horizontally.
- "Mendenhall Smith, Inc." written horizontally.

JOB WDRO-3

TYPE 400 9/11/92

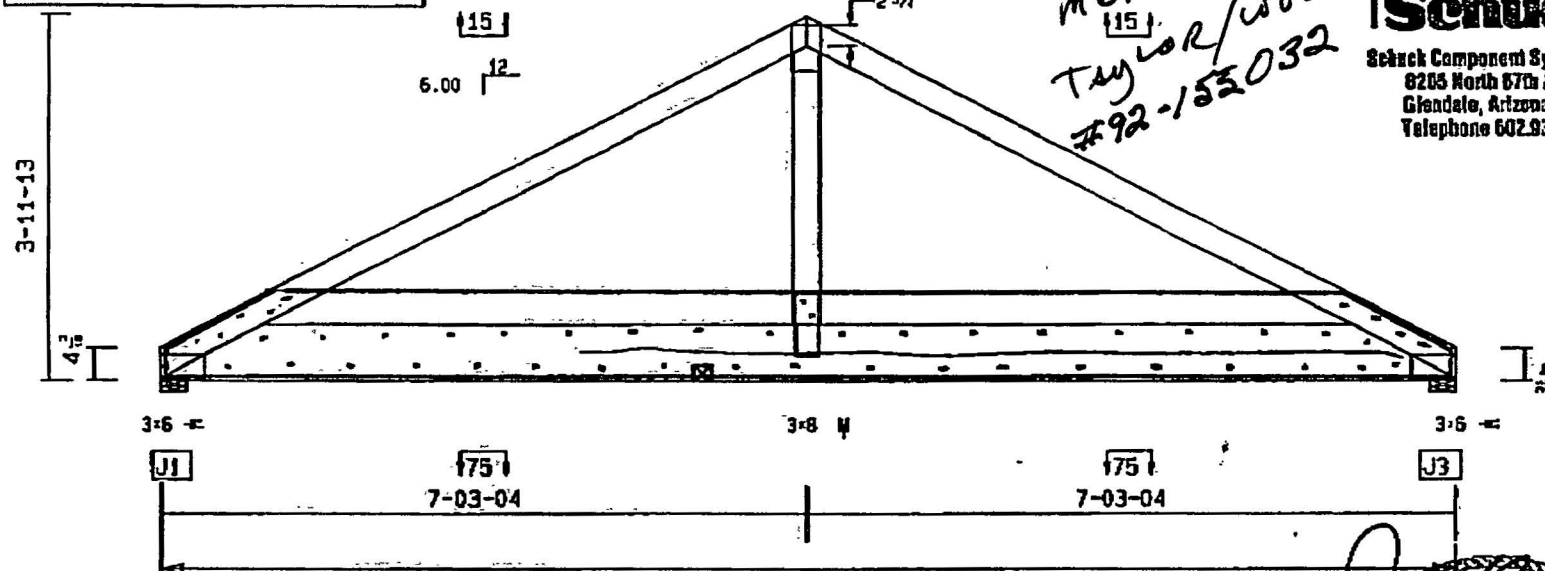
1 OF 1 T-8

QUOT
P08.85

PLS MICRO-FILM
FOR
9100 EAGLE RIDGE
MONTAIRE
TAYLOR/WOODROW
#92-153032

Schuck

Schuck Component Systems, Inc.
8205 North 67th Avenue
Glendale, Arizona 85302
Telephone 602.931.3661

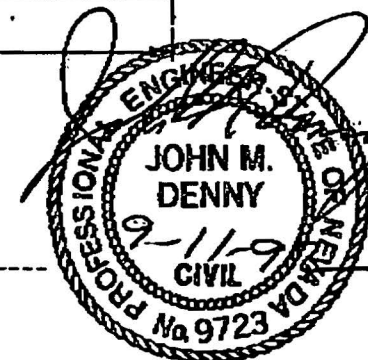


TCLL = 15.0 PSF SPACING = 2-00-00 REACTIONS MIN 14-06-08
TCDL = 14.0 PSF INCR P=1.25 L=1.25 (LBS) BRG (IN) L/DEF = 14' / 0.07" = 999, CAMB = 0 1/8"
BCLL = 0.0 PSF BUTT CUT = 0 1/4" J 1 = -1454 3.5 20 GA. M20 PLATES 149 PSI GRS (MAX)
BCDL = 10.0 PSF J 3 = -1454 3.5 ** SEE NOTE ON GIRDER **
SCHUCK COMPONENT SYSTEMS INC. CONFORMS TO UBC 91 NO REPETITIVE INCR
WOODROW 3ABC 614-6-8 T-8

----- TOP CHORD - CSR = 0.647 ----- BOTTOM CHORD - CSR = 0.763 ----- WEBS - CSR = 0.684 -----
2X 4 1450F-1.3E M SPF 2X 8 NO 1 DOUG FIR 2X 4 STANDARD SPF
C 1 = -1625 C 2 = -1625 C 3 = 1454 C 4 = 1454 W 1 = 1236

1. * THIS GIRDER TRUSS HAS A BOT CHD MAX TIE-IN SPAN OF 8.00 FT AT 40 PSF.
2. ADDITIONAL UNIFORM LOADS: C 1 = -15.0 PSF, C 2 = -15.0 PSF, C 3 = 75.0 PSF, C 4 = 75.0 PSF.
3. THE CONNECTIONS AND/OR MEANS OF SUPPORT (DESIGNED BY OTHERS) FOR THE ADDITIONAL LOADS SHOWN ABOVE ARE THE RESPONSIBILITY OF CONTRACTOR AND/OR BLDG. DESIGNER AND MUST BE MADE WITHOUT DAMAGE OR ALTERATION TO TRUSS.

FIELD REPAIR 9-11-92: Bottom edge of bottom chord has a 2" X 2" notch 6'-8" in from one end and a centerline split for 3/4 of its length. To repair, attach a full length 2X12 Hem Fir #2 or Btr to one side of bottom chord with wood glue and 16d nails @ 4" o.c. staggered.



CITY OF LAS VEGAS, NEVADA

PERMIT NO.

92-155032

DEPARTMENT OF BUILDING AND SAFETY
PHONE 386-6251

FOR INFORMATION ONLY



093332

BUILDING PERMIT

FOR: Single Family Dwelling, Remodel
Additions, Misc. Residential ConstructionLOG NO. & AREA T-277 DATE 7/21/92 CONST. VAL. \$ 49,200ADDRESS OF CONSTRUCTION 9113 Eagle Ridge Drive OWNER Taylor Woodrow Homes PHONE 794-4412LOT(s) 184 BLOCK 4 SUBDIVISION Mountain ZONE RPD-12PROPOSED CONSTRUCTION SFD 1 P. USE ResTHIS PERMIT FOR BLDG. ☒ A/C ☒ ELEC. ☒ PLBG. ☒ OTHER PERMITS REQD: FENCE ☐ OFF SITE ☐ SWIM POOL ☐FLOOR AREA BSMT 1670 1ST 1670 2ND 1670 GARAGE 414 PORCH 74 TOTAL 2,158CONTRACTOR Taylor Woodrow Homes STATE LICENSE NO. 0028822 CITY LICENSE NO. C11-03041-2-ARCHITECT Danfeyhan ENGINEER Mendenhall Smith 039503MASTER PLUMBER/
CONTRACTOR _____ MASTER ELECTRICIAN/
CONTRACTOR _____

OTHER INSPECTIONS AND FEES

- 1 Inspections outside of normal business hours = \$30.00 per hour (minimum charge three hours)
- 2 Re-inspection fee during normal business hours assessed under provisions of TABLE 3-A of the Uniform Building Code = \$30.00 per hour
- 3 Inspections during normal business hours for which no fee is specifically indicated = \$30.00 per hour (minimum charge one half hour)
- 4 Additional plan review required by changes, additions, or revisions to approved plans = \$30.00 per hour (minimum charge two hours)

CONDITIONS OF THE PERMIT:

1. I agree to call the City Building Department for inspections before concrete is poured, before rough wiring, electrical, plumbing, framing is covered. Also for air conditioning, drywall and sheathing inspection.
2. I agree that when the job is completed that I will call for final inspection before occupancy
3. I agree to perform all construction in accordance with City Ordinances and Building Codes.
4. The Contractor's signature below denotes authority from the owner to sign in his behalf and that the owner is aware of all requirements of this application and permit. Separate permits must be taken out for work outlined above this agreement
5. I have read and understand the contents of this application and permit; I hereby state that the information I have supplied on this application is true and correct
6. Approval for the work under this permit will be given only after refuse and debris have been removed from job site and public right of way.
7. 24 HOUR MINIMUM NOTICE REQUIRED FOR INSPECTIONS.

SPECIAL CONDITIONS:

Plan 1

BY [Signature]
I HEREBY DECLARE THAT I AM THE LEGAL OWNER OF THE ABOVE PROPERTY OWNERBY [Signature]
AGENT

I hereby certify that I have reviewed this application and the proposed plans and have found that the proposed development meets the requirements of the City of Las Vegas Flood Hazard Reduction Ordinance for the issuance of this Development Permit.

LAND DEVELOPMENT AND FLOOD CONTROL ENGINEER [Signature] DATE 7/21/92PLANNING DEPT [Signature] DATE 7/21/92BUILDING DEPT [Signature] DATE 7/21/92

PLUMBING		FEE
WATER DISTRIBUTION	6.00	
SEWER SYSTEM - NEW OR MODIFICATION	10.00	
FIXTURES - WATER SOFTENER, H.W. HEATER	2.00	
GARBAGE DISPOSAL - WASHER	2.00	
FUEL PIPING	6.00	
IRRIGATION SYSTEM	8.00	
MISC		
2310 - 2433		
TOTAL		70.00
AIR CONDITIONING		FEE
NEW UNIT - 3 TON = 9.00 OVER = 16.50		
FURNACE TO 100,000/9.00 OVER/11.00		
VAPORATIVE COOLER	6.50	
VENTILATION FAN	2.35	
2310 - 2435		
TOTAL		53.00

ELECTRICAL		FEE
RECEPTACLE _____ SWITCH _____		.40
EACH LIGHT FIXTURE OR SOCKET _____		.30
SPECIAL OUTLET, APPLIANCE ETC.		.70
SERVICE/PANEL - SUB/3 00 - 200A/6.00 - 400A/12.50		
A.C. UNIT OR MOTORS	3.00	
2310 - 2432		
TOTAL		70.00
MISC		

2310 - 2431 PLAN REVIEW	10.-
2310 - 2401 BLDG PERMIT	351.-
7143 - 2973 SEWER CONNECTION	1100.-
6122 - 3352 TORTOISE	Ø
____ - 2897 P.I.F	
88100-1232 TRANSPORT	500.-
TOTAL FEES	2,154.00

RECEIPT
MUST BE MACHINE VALIDATED

PERMIT NO.

Permit Expires 180 Days After Abandonment of Work