

HIGHLAND**PRODUCTS
INC.**

3650 North 40th Avenue

Phoenix, Arizona 85019

(602) 272-1575 • (602) 269-2561

#90-0914823

THE INFORMATION BELOW TO BE SUPPLIED BY APPLICATOR

LOCATION 9420 Eagle Valley DATE 8-8-91APPLICATOR Nevada State Plumbing INSPECTED _____NAME Del Webb PHONE # 649-8522

BUILDER _____

APPLICATOR'S # 196 LOT # 119

I hereby state that the stucco installation on this project is per manufacturer's specification and conforms to the local building requirements.

CONTRACTOR John Davis

One copy to builder and one copy to building department in authority.
Any misuse of this card shall invalidate any warranty, implied or otherwise. Verification of this card must be obtained by calling Highland Products, Inc., 269-2561.

The following is a COPY ONLY, not to be misconstrued as an actual warranty by Highland Products, Inc.

Highland Products, Inc. warrants the Wire-Tex Stucco System for twenty (20) years from the date of the initial application to be free from any defects which seriously affect the weather resistance of the system. Should any defects occur, Highland Products, Inc. shall make a pro-rate allowance for replacement, or pay the owner the amount of the allowance. Highland Products, Inc. shall not be liable for damages or defects resulting from misuse, natural catastrophies, casualty or other cause beyond the control of Highland Products, Inc.

This warranty does not relieve the builder of his responsibilities under the Builder's Warranty required by the National Housing Act or under any provisions applicable to special housing programs such as Low Rent Public Housing.

The above warranty applies to HUB bulleting #1074.

DEPARTMENT OF BUILDING & SAFETY CITY OF LAS VEGAS

☐ PERMIT NUMBER 91482		INSPECTION NUMBER 140 6026	
JOB ADDRESS 9420 Eagle Valley			
LOT NO 162	BLOCK NO. 119	SUBDIVISION NAME Sun City 4103	
FIRE DEPT MAP NO	JOB PHONE	CALL-IN DATE	CALL-IN TIME
INSPECTOR NO 85		INSPECTOR NAME FZ	
INSPECTION REQUESTED		Final Bldg	

☐ PARTIAL INSPECTION	☐ PARTIAL APPROVAL (P)	PARTIAL DESCRIPTION	
☒ APPROVED (A)	☐ STOP WORK (S)	☐ COMMENTS (C)	☐ TEMPORARY APPROVAL (T) - UNTIL
☐ REJECTED (R)	REINSPECTION REQUIRED - CALL * 799-2071		☐ HOLD (H)
☐ REFEE (F)	REINSPECTION FEE REQUIRED - PAY AT CITY HALL 3RD FLOOR - 400 E. STEWART STREET.		☐ PERMIT REQUIRED
INSPECTOR SIGNATURE FZ		INSPECTION DATE 6-17-91	
☐ PROJECT COMPLETE	BRING HARD CARD WITH FIRE, QUALITY CONTROL & PLANNING APPROVALS SIGNED OFF TO BLDG & SAFETY FOR C OF O ISSUANCE (Commercial Only)		
IF YOU HAVE ANY QUESTIONS ON THIS INSPECTION, YOU MAY CALL THE INSPECTOR FROM 7:00 A.M. - 7:15 A.M. OR 2:45 P.M. - 3:00 P.M. AT			

FOR ADDITIONAL ASSISTANCE CALL * 386-6251
SEE REVERSE SIDE FOR INSPECTION TYPES

* EFFECTIVE JULY 1, 1991
PHONE PREFIX WILL BE 229.

DEPARTMENT OF BUILDING & SAFETY CITY OF LAS VEGAS

☐ PERMIT NUMBER 91482		INSPECTION NUMBER 440 6026	
JOB ADDRESS 9420 Eagle Valley			
LOT NO 162	BLOCK NO 119	SUBDIVISION NAME Sun City 4103	
FIRE DEPT. MAP NO	JOB PHONE	CALL-IN DATE	CALL-IN TIME
INSPECTOR NO 73		INSPECTOR NAME [Signature]	
INSPECTION REQUESTED final plumbing			

☐ PARTIAL INSPECTION	☐ PARTIAL APPROVAL (P)	PARTIAL DESCRIPTION	
☒ APPROVED (A)	☐ STOP WORK (S)	☐ COMMENTS (C)	☐ TEMPORARY APPROVAL (T) - UNTIL
☐ REJECTED (R)		☐ HOLD (H)	
☐ REFEE (F)		☐ PERMIT REQUIRED	
INSPECTOR SIGNATURE [Signature]		INSPECTION DATE 9/26/91	
☐ PROJECT COMPLETE	BRING HARD CARD WITH FIRE, QUALITY CONTROL & PLANNING APPROVALS SIGNED OFF TO BLDG & SAFETY FOR C of O ISSUANCE (Commercial Only)		
IF YOU HAVE ANY QUESTIONS ON THIS INSPECTION, YOU MAY CALL THE INSPECTOR FROM 7 00 A.M. - 7:15 A.M. OR 2:45 P.M. - 3:00 P.M. AT			

FOR ADDITIONAL ASSISTANCE CALL 386-6251
SEE REVERSE SIDE FOR INSPECTION TYPES

DEPARTMENT OF BUILDING & SAFETY CITY OF LAS VEGAS

☐ PERMIT NUMBER 91482		INSPECTION NUMBER 340 ⁶⁰²⁶	
JOB ADDRESS 9420 Eagle Valley			
LOT NO 162	BLOCK NO 119	SUBDIVISION NAME Sun City 4103	
FIRE DEPT MAP NO.	JOB PHONE	CALL-IN DATE	CALL-IN TIME 4:26-91
INSPECTOR NO. 73	INSPECTOR NAME <i>[Signature]</i>		
INSPECTION REQUESTED final mechanical			

☐ PARTIAL INSPECTION	☐ PARTIAL APPROVAL (P)	PARTIAL DESCRIPTION	
☒ APPROVED (A)	☐ STOP WORK (S)	☐ COMMENTS (C)	☐ TEMPORARY APPROVAL (T) - UNTIL
☐ REJECTED (R)		☐ HOLD (H)	
☐ REFEE (F)	REINSPECTION FEE REQUIRED - PAY AT CITY HALL 3RD FLOOR - 400 E STEWART STREET.		☐ PERMIT REQUIRED
INSPECTOR SIGNATURE <i>[Signature]</i>		INSPECTION DATE 42691	
☐ PROJECT COMPLETE	BRING HARD CARD WITH FIRE, QUALITY CONTROL & PLANNING APPROVALS SIGNED OFF TO BLDG & SAFETY FOR C. of O ISSUANCE (Commercial Only)		

IF YOU HAVE ANY QUESTIONS ON THIS INSPECTION, YOU MAY CALL THE INSPECTOR FROM 7:00 A.M - 7 15 A.M OR 2 45 P.M - 3 00 P.M AT

FOR ADDITIONAL ASSISTANCE CALL 386-6251
SEE REVERSE SIDE FOR INSPECTION TYPES

DEPARTMENT OF BUILDING & SAFETY CITY OF LAS VEGAS

JOB ADDRESS 9420 Eagle Valley			PERMIT NO. 91482
LOT NO 162	MAP NO 119	INSPECTOR	DATE 4-8-91
SUBDIVISION NAME Sun City			PHONE 4103
INSPECTOR SIGNATURE 			INSPECTION DATE 4/8/91

☐ PARTIAL INSPECTION - DESCRIPTION:

☒ **APPROVED** ☐ **PERMIT REQUIRED** ☐ **STOP WORK**

☐ **REJECTED - CORRECTION NOTICE - REINSPECTION REQUIRED CALL 793-2071**

INSPECT	DESCRIPTION	INSPECT	DESCRIPTION	INSPECT	DESCRIPTION
☐ B-1	FOOTING, LAYOUT, REBAR, ZONING	☐ P-1	ON SITE SEWER	☐ X-2	UNDERGROUND HYDRO
☐ B-2	STEM WALL - FORMS & REBAR	☐ P-2	ON SITE WATER	☐ X-3	UNDERGROUND FINAL/FLOW
☐ B-3	PRE-SLAB	☐ P-3	BUILDING SEWER (YARD LINES)	☐ X-4	SPRINKLER SYSTEM HYDRO
☐ B-4	ROOF SHEATHING	☐ P-4	UNDERSLAB PLUMBING	☐ X-5	FIRE ALARM
☐ B-5	FRAMING	☐ P-5	TOP OUT-WATER, GAS, WASTE	☐ X-6	OTHER
☐ B-6	INSULATION	☒ P-6	FINAL GAS TEST	☐ X-7	FINAL FIRE
☐ B-7	DRYWALL NAILING	☐ P-7	FINAL PLUMBING		
☐ B-8	EXTERIOR LATH/STUCCO			☐ E-1	UNDERGROUND ELETTRICAL
☐ B-9	WALL GROUT & STEEL	☐ M-1	ROUGH VENT	☐ E-2	ROUGH ELECTRICAL
☐ B-10	<u>POOL</u> PRE-GUNITE	☐ M-2	HOOD	☐ E-3	LOW VOLTAGE ELECTRICAL
☐ B-11	<u>POOL</u> PRE-PLASTER / FINAL	☐ M-3	FINAL MECHANICAL	☐ E-4	SIGN INSPECTION
☐ B-12	BUILDING FINAL			☐ E-5	FINAL ELECTRICAL
☐ B-13	CERT OF OCC	☐ X-1	KICKER / FLUSH	☐ E-6	TEMP POWER

☐ **FINAL INSPECTION**

BRING HARD CARD WITH FIRE, QUALITY CONTROL & PLANNING APPROVALS
SIGNED OFF TO BLDG & SAFETY FOR C. of O. ISSUANCE (Commercial Only)

FOR ASSISTANCE -CALL- 393-6251

DEPARTMENT OF BUILDING & SAFETY CITY OF LAS VEGAS

6026

JOB ADDRESS 9420 Eagle Valley			PERMIT NO. 91482
LOT NO. 162	MAP NO. 119	INSPECTOR 85	DATE 2-21-91
SUBDIVISION NAME Sun City			PHONE 4103
INSPECTOR SIGNATURE 			INSPECTION DATE 2-21-91

☐ PARTIAL INSPECTION - DESCRIPTION:

☒ **APPROVED**
☐ **PERMIT REQUIRED**
☐ **STOP WORK**

☐ **REJECTED - CORRECTION NOTICE - REINSPECTION REQUIRED CALL 799-2071**

INSPECT	DESCRIPTION	INSPECT	DESCRIPTION	INSPECT	DESCRIPTION
☐ B-1	FOOTING, LAYOUT, REBAR, ZONING	☐ P-1	ON SITE SEWER	☐ X-2	UNDERGROUND HYDRO
☐ B-2	STEM WALL - FORMS & REBAR	☐ P-2	ON SITE WATER	☐ X-3	UNDERGROUND FINAL/FLOW
☐ B-3	PRE-SLAB	☐ P-3	BUILDING SEWER (YARD LINES)	☐ X-4	SPRINKLER SYSTEM HYDRO
☐ B-4	ROOF SHEATHING	☐ P-4	UNDERSLAB PLUMBING	☐ X-5	FIRE ALARM
☐ B-5	FRAMING	☐ P-5	TOP OUT-WATER, GAS, WASTE	☐ X-6	OTHER
☐ B-6	INSULATION	☐ P-6	FINAL GAS TEST	☐ X-7	FINAL FIRE
☐ B-7	DRYWALL NAILING	☐ P-7	FINAL PLUMBING		
☐ B-8	EXTERIOR LATH/STUCCO			☐ E-1	UNDERGROUND ELECTRICAL
☐ B-9	WALL GROUT & STEEL	☒ M-1	ROUGH VENT	☐ E-2	ROUGH ELECTRICAL
☐ B-10	POOL PRE-GUNITE	☐ M-2	HOOD	☐ E-3	LOW VOLTAGE ELECTRICAL
☐ B-11	POOL PRE-PLASTER / FINAL	☐ M-3	FINAL MECHANICAL	☐ E-4	SIGN INSPECTION
☐ B-12	BUILDING FINAL			☐ E-5	FINAL ELECTRICAL
☐ B-13	CERT OF OCC	☐ X-1	KICKER / FLUSH	☐ E-6	TEMP POWER

☐ **FINAL INSPECTION**

BRING HARD CARD WITH FIRE, QUALITY CONTROL & PLANNING APPROVALS
SIGNED OFF TO BLDG & SAFETY FOR C. of O ISSUANCE (Commercial Only)

FOR ASSISTANCE -CALL: 393-8251

DEPARTMENT OF BUILDING & SAFETY CITY OF LAS VEGAS

60216

JOB ADDRESS 9420 Eagle Valley			PERMIT NO 91482
LOT NO 162	MAP NO 119	INSPECTOR	DATE 1-8-91
SUBDIVISION NAME Sun City			PHONE 4103
INSPECTOR SIGNATURE [Signature]			INSPECTION DATE 1/8/91

☐ PARTIAL INSPECTION - DESCRIPTION

☒ **APPROVED**

 ☐ **PERMIT REQUIRED**

 ☐ **STOP WORK**

☐ **REJECTED - CORRECTION NOTICE - REINSPECTION REQUIRED CALL 799-2071**

INSPECT	DESCRIPTION	INSPECT	DESCRIPTION	INSPECT	DESCRIPTION
☐ B-1	FOOTING, LAYOUT, REBAR, ZONING	☐ P-1	ON SITE SEWER	☐ X-2	UNDERGROUND HYDRO
☐ B-2	STEM WALL -- FORMS & REBAR	☐ P-2	ON SITE WATER	☐ X-3	UNDERGROUND FINAL/FLOW
☐ B-3	PRE-SLAB	☒ P-3	BUILDING SEWER (YARD LINES)	☐ X-4	SPRINKLER SYSTEM HYDRO
☐ B-4	ROOF SHEATHING	☒ P-4	UNDERSLAB PLUMBING	☐ X-5	FIRE ALARM
☐ B-5	FRAMING	☐ P-5	TOP OUT-WATER, GAS, WASTE	☐ X-6	OTHER:
☐ B-6	INSULATION	☐ P-6	FINAL GAS TEST	☐ X-7	FINAL FIRE
☐ B-7	DRYWALL NAILING	☐ P-7	FINAL PLUMBING		
☐ B-8	EXTERIOR LATH/STUCCO			☐ E-1	UNDERGROUND ELETRICAL
☐ B-9	WALL GROUT & STEEL	☐ M-1	ROUGH VENT	☐ E-2	ROUGH ELECTRICAL
☐ B-10	POOL PRE-GUNITE	☐ M-2	HOOD	☐ E-3	LOW VOLTAGE ELECTRICAL
☐ B-11	POOL PRE-PLASTER / FINAL	☐ M-3	FINAL MECHANICAL	☐ E-4	SIGN INSPECTION
☐ B-12	BUILDING FINAL			☐ E-5	FINAL ELECTRICAL
☐ B-13	CERT OF OCC	☐ X-1	KICKER / FLUSH	☐ E-6	TEMP POWER

☐ **FINAL INSPECTION**

BRING HARD CARD WITH FIRE, QUALITY CONTROL & PLANNING APPROVALS
SIGNED OFF TO BLDG & SAFETY FOR C. of O ISSUANCE (Commercial Only)

FOR ASSISTANCE -CALL: 393-6251

DEPARTMENT OF BUILDING & SAFETY CITY OF LAS VEGAS

6026

JOB ADDRESS 9420 Eagle Valley			PERMIT NO 91482
LOT NO 162	MAP NO. 119	INSPECTOR 85	DATE 2-21-91
SUBDIVISION NAME Sun City			PHONE 4103
INSPECTOR SIGNATURE 73in			INSPECTION DATE 2-21-91

☐ PARTIAL INSPECTION - DESCRIPTION.

☒ **APPROVED**

☐ **PERMIT REQUIRED**

☐ **STOP WORK**

☐ **REJECTED - CORRECTION NOTICE - REINSPECTION REQUIRED CALL 799-2071**

INSPECT	DESCRIPTION	INSPECT	DESCRIPTION	INSPECT	DESCRIPTION
☐ B-1	FOOTING, LAYOUT, REBAR, ZONING	☐ P-1	ON SITE SEWER	☐ X-2	UNDERGROUND HYDRO
☐ B-2	STEM WALL - FORMS & REBAR	☐ P-2	ON SITE WATER	☐ X-3	UNDERGROUND FINAL/FLOW
☐ B-3	PRE-SLAB	☐ P-3	BUILDING SEWER (YARD LINES)	☐ X-4	SPRINKLER SYSTEM HYDRO
☐ B-4	ROOF SHEATHING	☐ P-4	UNDERSLAB PLUMBING	☐ X-5	FIRE ALARM
☐ B-5	FRAMING	☐ P-5	TOP OUT-WATER, GAS, WASTE	☐ X-6	OTHER
☐ B-6	INSULATION	☐ P-6	FINAL GAS TEST	☐ X-7	FINAL FIRE
☐ B-7	DRYWALL NAILING	☐ P-7	FINAL PLUMBING		
☐ B-8	EXTERIOR LATH/STUCCO			☐ E-1	UNDERGROUND ELETRICAL
☐ B-9	WALL GROUT & STEEL	☐ M-1	ROUGH VENT	☒ E-2	ROUGH ELECTRICAL
☐ B-10	POOL PRE-GUNITE	☐ M-2	HOOD	☐ E-3	LOW VOLTAGE ELECTRICAL
☐ B-11	POOL PRE-PLASTER / FINAL	☐ M-3	FINAL MECHANICAL	☐ E-4	SIGN INSPECTION
☐ B-12	BUILDING FINAL			☐ E-5	FINAL ELECTRICAL
☐ B-13	CERT OF OCC	☐ X-1	KICKER / FLUSH	☐ E-6	TEMP POWER

☐ **FINAL INSPECTION**

BRING HARD CARD WITH FIRE, QUALITY CONTROL & PLANNING APPROVALS
SIGNED OFF TO BLDG & SAFETY FOR C of O. ISSUANCE (Commercial Only)

FOR ASSISTANCE -CALL: 388-0251

DEPARTMENT OF BUILDING & SAFETY CITY OF LAS VEGAS

JOB ADDRESS 9420 Eagle Valley			PERMIT NO. 91482
LOT NO 162	MAP NO 119	INSPECTOR 85	DATE 2-21-91
SUBDIVISION NAME Sun City			PHONE 4103
INSPECTOR SIGNATURE [Signature]			INSPECTION DATE 2-21-91

☐ PARTIAL INSPECTION - DESCRIPTION:

☒ APPROVED		☐ PERMIT REQUIRED		☐ STOP WORK	
☒ REJECTED - CORRECTION NOTICE - REINSPECTION REQUIRED CALL 799-2071					

INSPECT	DESCRIPTION	INSPECT	DESCRIPTION	INSPECT	DESCRIPTION
☐ B-1	FOOTING, LAYOUT, REBAR, ZONING	☐ P-1	ON SITE SEWER	☐ X-2	UNDERGROUND HYDRO
☐ B-2	STEM WALL - FORMS & REBAR	☐ P-2	ON SITE WATER	☐ X-3	UNDERGROUND FINAL/FLOW
☐ B-3	PRE-SLAB	☐ P-3	BUILDING SEWER (YARD LINES)	☐ X-4	SPRINKLER SYSTEM HYDRO
☐ B-4	ROOF SHEATHING	☐ P-4	UNDERSLAB PLUMBING	☐ X-5	FIRE ALARM
☐ B-5	FRAMING	☒ P-5	TOP OUT-WATER, GAS, WASTE	☐ X-6	OTHER:
☐ B-6	INSULATION	☐ P-6	FINAL GAS TEST	☐ X-7	FINAL FIRE
☐ B-7	DRYWALL NAILING	☐ P-7	FINAL PLUMBING		
☐ B-8	EXTERIOR LATH/STUCCO			☐ E-1	UNDERGROUND ELETRICAL
☐ B-9	WALL GROUT & STEEL	☐ M-1	ROUGH VENT	☐ E-2	ROUGH ELECTRICAL
☐ B-10	POOL PRE-GUNITE	☐ M-2	HOOD	☐ E-3	LOW VOLTAGE ELECTRICAL
☐ B-11	POOL PRE-PLASTER / FINAL	☐ M-3	FINAL MECHANICAL	☐ E-4	SIGN INSPECTION
☐ B-12	BUILDING FINAL			☐ E-5	FINAL ELECTRICAL
☐ B-13	CERT OF OCC	☐ X-1	KICKER / FLUSH	☐ E-6	TEMP POWER

☐ **FINAL INSPECTION**

BRING HARD CARD WITH FIRE, QUALITY CONTROL & PLANNING APPROVALS
SIGNED OFF TO BLDG & SAFETY FOR C. of O. ISSUANCE (Commercial Only)

FOR ASSISTANCE -CALL: 393-6251

DEPARTMENT OF BUILDING & SAFETY CITY OF LAS VEGAS

JOB ADDRESS 9420 Eagle Valley			PERMIT NO. 91482
LOT NO 162	MAP NO. 119	INSPECTOR 84	DATE 12-28-90
SUBDIVISION NAME Sun City			PHONE 4103
INSPECTOR SIGNATURE R. J. ...			INSPECTION DATE

☐ PARTIAL INSPECTION - DESCRIPTION:

☒ **APPROVED**

☐ **PERMIT REQUIRED**

☐ **STOP WORK**

☐ **REJECTED - CORRECTION NOTICE - REINSPECTION REQUIRED CALL 799-2071**

INSPECT	DESCRIPTION	INSPECT	DESCRIPTION	INSPECT	DESCRIPTION
☒ B-1	FOOTING, LAYOUT, REBAR, ZONING	☐ P-1	ON SITE SEWER	☐ X-2	UNDERGROUND HYDRO
☐ B-2	STEM WALL - FORMS & REBAR	☐ P-2	ON SITE WATER	☐ X-3	UNDERGROUND FINAL/FLOW
☐ B-3	PRE-SLAB	☐ P-3	BUILDING SEWER (YARD LINES)	☐ X-4	SPRINKLER SYSTEM HYDRO
☐ B-4	ROOF SHEATHING	☐ P-4	UNDERSLAB PLUMBING	☐ X-5	FIRE ALARM
☐ B-5	FRAMING	☐ P-5	TOP OUT-WATER, GAS, WASTE	☐ X-6	OTHER:
☐ B-6	INSULATION	☐ P-6	FINAL GAS TEST	☐ X-7	FINAL FIRE
☐ B-7	DRYWALL NAILING	☐ P-7	FINAL PLUMBING		
☐ B-8	EXTERIOR LATH/STUCCO			☐ E-1	UNDERGROUND ELECTRICAL
☐ B-9	WALL GROUT & STEEL	☐ M-1	ROUGH VENT	☐ E-2	ROUGH ELECTRICAL
☐ B-10	POOL PRE-GUNITE	☐ M-2	HOOD	☐ E-3	LOW VOLTAGE ELECTRICAL
☐ B-11	POOL PRE-PLASTER / FINAL	☐ M-3	FINAL MECHANICAL	☐ E-4	SIGN INSPECTION
☐ B-12	BUILDING FINAL			☐ E-5	FINAL ELECTRICAL
☐ B-13	CERT OF OCC	☐ X-1	KICKER / FLUSH	☐ E-6	TEMP POWER

☐ **FINAL INSPECTION**

BRING HARD CARD WITH FIRE, QUALITY CONTROL & PLANNING APPROVALS
SIGNED OFF TO BLDG & SAFETY FOR C OF O. ISSUANCE (Commercial Only)

FOR ASSISTANCE -CALL: 393-3251

DEPARTMENT OF BUILDING & SAFETY CITY OF LAS VEGAS

JOB ADDRESS 9420 Eagle Valley			PERMIT NO. 91482
LOT NO. 162 119	MAP NO. 119	INSPECTOR	DATE 1-15-91
SUBDIVISION NAME Sun City			PHONE 4103
INSPECTOR SIGNATURE [Signature]			INSPECTION DATE 1/15/91

☐ PARTIAL INSPECTION - DESCRIPTION:

☒ APPROVED		☐ PERMIT REQUIRED		☐ STOP WORK	
☐ REJECTED - CORRECTION NOTICE - REINSPECTION REQUIRED CALL 799-2071					
INSPECT	DESCRIPTION	INSPECT	DESCRIPTION	INSPECT	DESCRIPTION
☐ B-1	FOOTING, LAYOUT, REBAR, ZONING	☐ P-1	ON SITE SEWER	☐ X-2	UNDERGROUND HYDRO
☐ B-2	STEM WALL - FORMS & REBAR	☐ P-2	ON SITE WATER	☐ X-3	UNDERGROUND FINAL/FLOW
☒ B-3	PRE-SLAB	☐ P-3	BUILDING SEWER (YARD LINES)	☐ X-4	SPRINKLER SYSTEM HYDRO
☐ B-4	ROOF SHEATHING	☐ P-4	UNDERSLAB PLUMBING	☐ X-5	FIRE ALARM
☐ B-5	FRAMING	☐ P-5	TOP OUT-WATER, GAS, WASTE	☐ X-6	OTHER.
☐ B-6	INSULATION	☐ P-6	FINAL GAS TEST	☐ X-7	FINAL FIRE
☐ B-7	DRYWALL NAILING	☐ P-7	FINAL PLUMBING		
☐ B-8	EXTERIOR LATH/STUCCO			☐ E-1	UNDERGROUND ELECTRICAL
☐ B-9	WALL GROUT & STEEL	☐ M-1	ROUGH VENT	☐ E-2	ROUGH ELECTRICAL
☐ B-10	POOL PRE-GUNITE	☐ M-2	HOOD	☐ E-3	LOW VOLTAGE ELECTRICAL
☐ B-11	POOL PRE-PLASTER / FINAL	☐ M-3	FINAL MECHANICAL	☐ E-4	SIGN INSPECTION
☐ B-12	BUILDING FINAL			☐ E-5	FINAL ELECTRICAL
☐ B-13	CERT OF OCC.	☐ X-1	KICKER / FLUSH	☐ E-6	TEMP POWER

☐ **FINAL INSPECTION**

BRING HARD CARD WITH FIRE, QUALITY CONTROL & PLANNING APPROVALS
SIGNED OFF TO BLDG & SAFETY FOR C. of O. ISSUANCE (Commercial Only)

FOR ASSISTANCE -CALL: 308-0251

VEGAS
6026

73

☐ PARTIAL INSPECTION - DESCRIPTION

☐ REJECTED - CORRECTION NOTICE - REINSPECTION REQUIRED CALL 799-2071

☐ FINAL INSPECTION	BRING HARD CARD WITH FIRE, QUALITY CONTROL & PLANNING APPROVALS SIGNED OFF TO BLDG & SAFETY FOR C. of O. ISSUANCE (Commercial Only)
--	---

FOR ASSISTANCE -CALL- 388-6251

DEPARTMENT OF BUILDING & SAFETY CITY OF LAS VEGAS

6026

JOB ADDRESS 9420 Eagle Valley			PERMIT NO. 91482
LOT NO 1162	MAP NO 119	INSPECTOR 85	DATE 2-21-91
SUBDIVISION NAME Sun City 4103			PHONE
INSPECTOR SIGNATURE 73in			INSPECTION DATE 2-21-91

ADD A 35 AT BACK
WALL TO BALLOON WALL CONN.
NAIL BUSTED UPRIGHT ON GABIE END
OK AT INSUL

☐ PARTIAL INSPECTION - DESCRIPTION:

☒ **APPROVED**

☐ **PERMIT REQUIRED**

☐ **STOP WORK**

☐ **REJECTED - CORRECTION NOTICE - REINSPECTION REQUIRED CALL 799-2071**

INSPECT	DESCRIPTION	INSPECT	DESCRIPTION	INSPECT	DESCRIPTION
☐ B-1	FOOTING, LAYOUT, REBAR, ZONING	☐ P-1	ON SITE SEWER	☐ X-2	UNDERGROUND HYDRO
☐ B-2	STEM WALL - FORMS & REBAR	☐ P-2	ON SITE WATER	☐ X-3	UNDERGROUND FINAL/FLOW
☐ B-3	PRE-SLAB	☐ P-3	BUILDING SEWER (YARD LINES)	☐ X-4	SPRINKLER SYSTEM HYDRO
☐ B-4	ROOF SHEATHING	☐ P-4	UNDERSLAB PLUMBING	☐ X-5	FIRE ALARM
☒ B-5	FRAMING	☐ P-5	TOP OUT-WATER, GAS, WASTE	☐ X-6	OTHER
☐ B-6	INSULATION	☐ P-6	FINAL GAS TEST	☐ X-7	FINAL FIRE
☐ B-7	DRYWALL NAILING	☐ P-7	FINAL PLUMBING		
☐ B-8	EXTERIOR LATH/STUCCO			☐ E-1	UNDERGROUND ELECTRICAL
☐ B-9	WALL GROUT & STEEL	☐ M-1	ROUGH VENT	☐ E-2	ROUGH ELECTRICAL
☐ B-10	PRE-GUNITE	☐ M-2	HOOD	☐ E-3	LOW VOLTAGE ELECTRICAL
☐ B-11	PRE-PLASTER / FINAL	☐ M-3	FINAL MECHANICAL	☐ E-4	SIGN INSPECTION
☐ B-12	BUILDING FINAL			☐ E-5	FINAL ELECTRICAL
☐ B-13	CERT OF OCC	☐ X-1	KICKER / FLUSH	☐ E-6	TEMP POWER


☐ **FINAL INSPECTION**

BRING HARD CARD WITH FIRE, QUALITY CONTROL & PLANNING APPROVALS
SIGNED OFF TO BLDG & SAFETY FOR C. of O. ISSUANCE (Commercial Only)

FOR ASSISTANCE -CALL: 388-6251

DEPARTMENT OF BUILDING & SAFETY CITY OF LAS VEGAS

6026

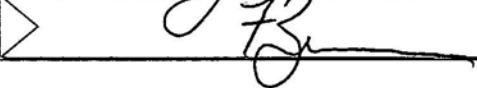JOB ADDRESS 9420 Eagle Valley			PERMIT NO. 91482
LOT NO. 162	MAP NO. 119	INSPECTOR 85	DATE 2-25-91
SUBDIVISION NAME Sun City 4103			PHONE
INSPECTOR SIGNATURE 			INSPECTION DATE 2-25-91

☐ PARTIAL INSPECTION - DESCRIPTION:

☒ **APPROVED**

 ☐ **PERMIT REQUIRED**

 ☐ **STOP WORK**

☐ **REJECTED - CORRECTION NOTICE - REINSPECTION REQUIRED CALL 799-2071**

INSPECT	DESCRIPTION	INSPECT	DESCRIPTION	INSPECT	DESCRIPTION
☐ B-1	FOOTING, LAYOUT, REBAR, ZONING	☐ P-1	ON SITE SEWER	☐ X-2	UNDERGROUND HYDRO
☐ B-2	STEM WALL - FORMS & REBAR	☐ P-2	ON SITE WATER	☐ X-3	UNDERGROUND FINAL/FLOW
☐ B-3	PRE-SLAB	☐ P-3	BUILDING SEWER (YARD LINES)	☐ X-4	SPRINKLER SYSTEM HYDRO
☐ B-4	ROOF SHEATHING	☐ P-4	UNDERSLAB PLUMBING	☐ X-5	FIRE ALARM
☐ B-5	FRAMING	☐ P-5	TOP OUT-WATER, GAS, WASTE	☐ X-6	OTHER:
☒ B-6	INSULATION	☐ P-6	FINAL GAS TEST	☐ X-7	FINAL FIRE
☐ B-7	DRYWALL NAILING	☐ P-7	FINAL PLUMBING		
☐ B-8	EXTERIOR LATH/STUCCO			☐ E-1	UNDERGROUND ELECTRICAL
☐ B-9	WALL GROUT & STEEL	☐ M-1	ROUGH VENT	☐ E-2	ROUGH ELECTRICAL
☐ B-10	 PRE-GUNITE	☐ M-2	HOOD	☐ E-3	LOW VOLTAGE ELECTRICAL
☐ B-11	 PRE-PLASTER / FINAL	☐ M-3	FINAL MECHANICAL	☐ E-4	SIGN INSPECTION
☐ B-12	BUILDING FINAL			☐ E-5	FINAL ELECTRICAL
☐ B-13	CERT. OF OCC	☐ X-1	KICKER / FLUSH	☐ E-6	TEMP POWER

☐ **FINAL INSPECTION**

BRING HARD CARD WITH FIRE, QUALITY CONTROL & PLANNING APPROVALS
SIGNED OFF TO BLDG & SAFETY FOR C of O. ISSUANCE (Commercial Only)

FOR ASSISTANCE -CALL: 388-8251

6026

FOR ASSISTANCE -CALL: 398-6251

DEPARTMENT OF BUILDING & SAFETY CITY OF LAS VEGAS

JOB ADDRESS 9420 Eagle Valley			PERMIT NO 91482
LOT NO. 162	MAP NO. 119	INSPECTOR 73	DATE 2-27-91
SUBDIVISION NAME Sun City			PHONE 4103
INSPECTOR SIGNATURE 			INSPECTION DATE 27791

☐ PARTIAL INSPECTION - DESCRIPTION.

☒ **APPROVED**
☐ **PERMIT REQUIRED**
☐ **STOP WORK**

☐ **REJECTED - CORRECTION NOTICE - REINSPECTION REQUIRED CALL 799-2071**

INSPECT	DESCRIPTION	INSPECT	DESCRIPTION	INSPECT	DESCRIPTION
☐ B-1	FOOTING, LAYOUT, REBAR, ZONING	☐ P-1	ON SITE SEWER	☐ X-2	UNDERGROUND HYDRO
☐ B-2	STEM WALL - FORMS & REBAR	☐ P-2	ON SITE WATER	☐ X-3	UNDERGROUND FINAL/FLOW
☐ B-3	PRE-SLAB	☐ P-3	BUILDING SEWER (YARD LINES)	☐ X-4	SPRINKLER SYSTEM HYDRO
☐ B-4	ROOF SHEATHING	☐ P-4	UNDERSLAB PLUMBING	☐ X-5	FIRE ALARM
☐ B-5	FRAMING	☐ P-5	TOP OUT-WATER, GAS, WASTE	☐ X-6	OTHER
☐ B-6	INSULATION	☐ P-6	FINAL GAS TEST	☐ X-7	FINAL FIRE
☐ B-7	DRYWALL NAILING	☐ P-7	FINAL PLUMBING		
☒ B-8	EXTERIOR LATH/STUCCO			☐ E-1	UNDERGROUND ELECTRICAL
☐ B-9	WALL GROUT & STEEL	☐ M-1	ROUGH VENT	☐ E-2	ROUGH ELECTRICAL
☐ B-10	POOL PRE-GUNITE	☐ M-2	HOOD	☐ E-3	LOW VOLTAGE ELECTRICAL
☐ B-11	POOL PRE-PLASTER / FINAL	☐ M-3	FINAL MECHANICAL	☐ E-4	SIGN INSPECTION
☐ B-12	BUILDING FINAL			☐ E-5	FINAL ELECTRICAL
☐ B-13	CERT OF OCC	☐ X-1	KICKER / FLUSH	☐ E-6	TEMP POWER

☐ **FINAL INSPECTION**

BRING HARD CARD WITH FIRE, QUALITY CONTROL & PLANNING APPROVALS
SIGNED OFF TO BLDG & SAFETY FOR C of O ISSUANCE (Commercial Only)

FOR ASSISTANCE -CALL: 393-8251

DEPARTMENT OF BUILDING & SAFETY CITY OF LAS VEGAS

☐ PERMIT NUMBER	91482	INSPECTION NUMBER	140	6026
--	-------	-------------------	-----	------

JOB ADDRESS	9420 Eagle Valley			
-------------	-------------------	--	--	--

LOT NO	BLOCK NO	SUBDIVISION NAME		
162	119	Sun City		
				4103

FIRE DEPT MAP NO.	JOB PHONE	CALL-IN DATE	CALL-IN TIME	SCHEDULE DATE
				4-29-91

INSPECTOR NO.	INSPECTOR NAME
73	E. Sh...

INSPECTION REQUESTED	final bldg
----------------------	------------

30 Day Temp-

STACK BLOCK WALL NOT FINALED -

☐ PARTIAL INSPECTION	☐ PARTIAL APPROVAL (P)	PARTIAL DESCRIPTION		
☐ APPROVED (A)	☐ STOP WORK (S)	☐ COMMENTS (C)	☒ TEMPORARY APPROVAL (T) - UNTIL	☐ HOLD (H)
☐ REJECTED (R)	REINSPECTION REQUIRED - CALL 799-2071			☐ PERMIT REQUIRED
☐ REFEE (F)	REINSPECTION FEE REQUIRED - PAY AT CITY HALL 3RD FLOOR - 400 E. STEWART STREET.			

INSPECTOR SIGNATURE	E. Sh...	INSPECTION DATE	4-29-91
---------------------	----------	-----------------	---------

☐ PROJECT COMPLETE	BRING HARD CARD WITH FIRE, QUALITY CONTROL & PLANNING APPROVALS SIGNED OFF TO BLDG & SAFETY FOR C. of O. ISSUANCE (Commercial Only)
---	---

IF YOU HAVE ANY QUESTIONS ON THIS INSPECTION, YOU MAY CALL THE INSPECTOR FROM 7:00 A.M. - 7:15 A.M. OR 2:45 P.M. - 3:00 P.M. AT

FOR ADDITIONAL ASSISTANCE CALL 386-6251
SEE REVERSE SIDE FOR INSPECTION TYPES

☐ PERMIT NUMBER 2.		INSPECTION NUMBER	
JOB ADDRESS 9420 EAGLE VALLEY			
LOT NO.	BLOCK NO.	SUBDIVISION NAME DEL WEDS	
FIRE DEPT MAP NO.	JOB PHONE	CALL-IN DATE	CALL-IN TIME
INSPECTOR NO.		INSPECTOR NAME <i>FZ</i>	
SCHEDULE DATE 6-10-91			
INSPECTION REQUESTED			

ON LOT GRADING, A 2 TO 1 SLOPE IS REQ FROM LOT TO LOT OR AN APPROVED RETAINER WALL CAN BE INSTALLED THIS PROBLEM EXISTS ON WEST PROPERTY LINE

COMPLY BY 6-20-91 TEN DAYS TO RECTIFY PROBLEM

☐ PARTIAL INSPECTION	☐ PARTIAL APPROVAL (P)	PARTIAL DESCRIPTION	
☐ APPROVED (A)	☐ STOP WORK (S)	☐ COMMENTS (C)	☐ TEMPORARY APPROVAL (T) - UNTIL
☐ HOLD (H)			
☒ REJECTED (R)	REINSPECTION REQUIRED - CALL 799-2071		☐ PERMIT REQUIRED
☐ REFEE (F)	REINSPECTION FEE REQUIRED - PAY AT CITY HALL 3RD FLOOR - 400 E STEWART STREET.		
INSPECTOR SIGNATURE <i>FZ</i>		INSPECTION DATE 6-10-91	
☐ PROJECT COMPLETE	BRING HARD CARD WITH FIRE, QUALITY CONTROL & PLANNING APPROVALS SIGNED OFF TO BLDG & SAFETY FOR C. OF O. ISSUANCE (Commercial Only)		
IF YOU HAVE ANY QUESTIONS ON THIS INSPECTION, YOU MAY CALL THE INSPECTOR FROM 7:00 A.M. - 7:15 A.M. OR 2:45 P.M. - 3:00 P.M. AT			

DEPARTMENT OF BUILDING & SAFETY CITY OF LAS VEGAS

☐	PERMIT NUMBER	91-109952		INSPECTION NUMBER	
JOB ADDRESS 9420 EAGLE VALLEY					
LOT NO		BLOCK NO.		SUBDIVISION NAME SUN City # 22	
FIRE DEPT MAP NO		JOB PHONE		CALL-IN DATE	CALL-IN TIME
					SCHEDULE DATE
INSPECTOR NO. 65		INSPECTOR NAME BRUNSON			
INSPECTION REQUESTED		#140 R/BLDG			
(IRON SPECIALISTS WROUGHT IRON FENCE) "VISUAL" FINALS, WROUGHT IRON FENCES, SEVERAL LOTS					
☐ PARTIAL INSPECTION		☐ PARTIAL APPROVAL (P)		PARTIAL DESCRIPTION	
☒ APPROVED (A)		☐ STOP WORK (S)		☐ COMMENTS (C)	☐ TEMPORARY APPROVAL (T) - UNTIL
					☐ HOLD (H)
☐ REJECTED (R)		REINSPECTION REQUIRED - CALL * 229-2071			
☐ REFEE (F)		REINSPECTION FEE REQUIRED - PAY AT CITY HALL 3RD FLOOR - 400 E. STEWART STREET.			
INSPECTOR SIGNATURE				INSPECTION DATE 4.2.92	
☒ PROJECT COMPLETE		BRING HARD CARD WITH FIRE, QUALITY CONTROL & PLANNING APPROVALS SIGNED OFF TO BLDG & SAFETY FOR C of O. ISSUANCE (Commercial Only)			
IF YOU HAVE ANY QUESTIONS ON THIS INSPECTION, YOU MAY CALL THE INSPECTOR FROM 7:00 A.M. - 7:15 A.M. OR 2 45 P.M. - 3:00 P.M. AT					

For Additional Assistance Call * 229-6251. See Reverse Side For Inspection Types.

CITY OF LAS VEGAS, NEVADA

DEPARTMENT OF BUILDING AND SAFETY
PHONE 386-6251

PERMIT NO.

90-091482



FOR

33

BUILDING PERMIT

FOR: Single Family Dwelling, Remodel
Additions, Misc. Residential Construction

LOG NO. & AREA T-115 DATE 12/4/90 CONST. VAL. \$ 42,400.00

ADDRESS OF CONSTRUCTION 9420 Eagle Valley Drive OWNER Del Webb Corporation PHONE 363-2111

LOT(s) 162 BLOCK 5 SUBDIVISION Sun City Summerlin #22 ZONE P.C.

PROPOSED CONSTRUCTION S.F.D. W/FP. USE Residential

THIS PERMIT FOR BLDG. ☒ A/C ☐ ELEC ☐ PLBG ☐ OTHER PERMITS REQD: FENCE ☐ OFF SITE ☐ SWIM POOL ☐

FLOOR AREA BSMT N/A 1ST 1356 2ND N/A GARAGE 516 PORCH 126 TOTAL 1998

CONTRACTOR Del Webb Corporation STATE LICENSE NO 0026603 CITY LICENSE NO C11-02622-2036077

ARCHITECT Walter J. Richardson ENGINEER G.C. Wallace

MASTER PLUMBER/CONTRACTOR Imperial Plumbing MASTER ELECTRICIAN/CONTRACTOR Roberts Electric

OTHER INSPECTIONS AND FEES

- 1 Inspections outside of normal business hours = \$30.00 per hour (minimum charge three hours)
- 2 Re-inspection fee during normal business hours assessed under provisions of TABLE 3-A of the Uniform Building Code = \$30.00 per hour
- 3 Inspections during normal business hours for which no fee is specifically indicated = \$30.00 per hour (minimum charge one half hour)
- 4 Additional plan review required by changes, additions, or revisions to approved plans = \$30.00 per hour (minimum charge two hours)

CONDITIONS OF THE PERMIT:

- 1 I agree to call the City Building Department for inspections before concrete is poured, before rough wiring, electrical, plumbing, framing is covered. Also for air conditioning, drywall and sheathing inspection
- 2 I agree that when the job is completed that I will call for final inspection before occupancy
- 3 I agree to perform all construction in accordance with City Ordinances and Building Codes
- 4 The Contractor's signature below denotes authority from the owner to sign in his behalf and that the owner is aware of all requirements of this application and permit. Separate permits must be taken out for work outlined above this agreement
- 5 I have read and understand the contents of this application and permit; I hereby state that the information I have supplied on this application is true and correct
- 6 Approval for the work under this permit will be given only after refuse and debris have been removed from job site and public right of way
- 7 24 HOUR MINIMUM NOTICE REQUIRED FOR INSPECTIONS

SPECIAL CONDITIONS.

H4103C

BY [Signature] I HEREBY DECLARE THAT I AM THE LEGAL OWNER OF THE ABOVE PROPERTY OWNER

BY [Signature] AGENT

I hereby certify that I have reviewed this application and the proposed plans and have found that the proposed development meets the requirements of the City of Las Vegas Flood Hazard Reduction Ordinance for the issuance of this Development Permit.

LAND DEVELOPMENT AND FLOOD CONTROL ENGINEER [Signature] DATE 12/6/90

PLANNING DEPT [Signature] DATE 12/6/90

BUILDING DEPT [Signature] DATE 12/5/90


PLUMBING		FEE	ELECTRICAL		FEE
WATER DISTRIBUTION	6.00		RECEPTACLE _____ SWITCH _____		40
SEWER SYSTEM - NEW OR MODIFICATION	10.00		EACH LIGHT FIXTURE OR SOCKET _____		.30
FIXTURES - WATER SOFTENER, H.W. HEATER	2.00		SPECIAL OUTLET, APPLIANCE ETC		70
GARBAGE DISPOSAL - WASHER	2.00		SERVICE/PANEL - SUB/3 00 - 200A/6 00 - 400A/12 50		
FUEL PIPING	6.00		A/C UNIT OR MOTORS		3.00
IRRIGATION SYSTEM	8.00		2310 - 2432 TOTAL		
MISC			MISC		
2310 - 2433 TOTAL					
AIR CONDITIONING		FEE	2310 - 2431 ISSUANCE FEE		
NEW UNIT - 3 TON = 9.00 OVER = 16.50			7 143 - 2973 SEWER CONNECTION		625.00
FURNACE TO 100,000/9.00 OVER/11.00			2310 - 2431 PLAN REVIEW FEE		302.00
VAPORATIVE COOLER	6.50		2310 - 2431 BLDG PERMIT FEE		927.00
VENTILATION FAN	2.35		TOTAL FEES		
2310 - 2435 TOTAL					

RECEIPT

PERMIT NO. _____
MUST BE MACHINE VALIDATED

Permit Expires 180 Days After Abandonment of Work

9420 Eagle Valley Dr. {90-091482}

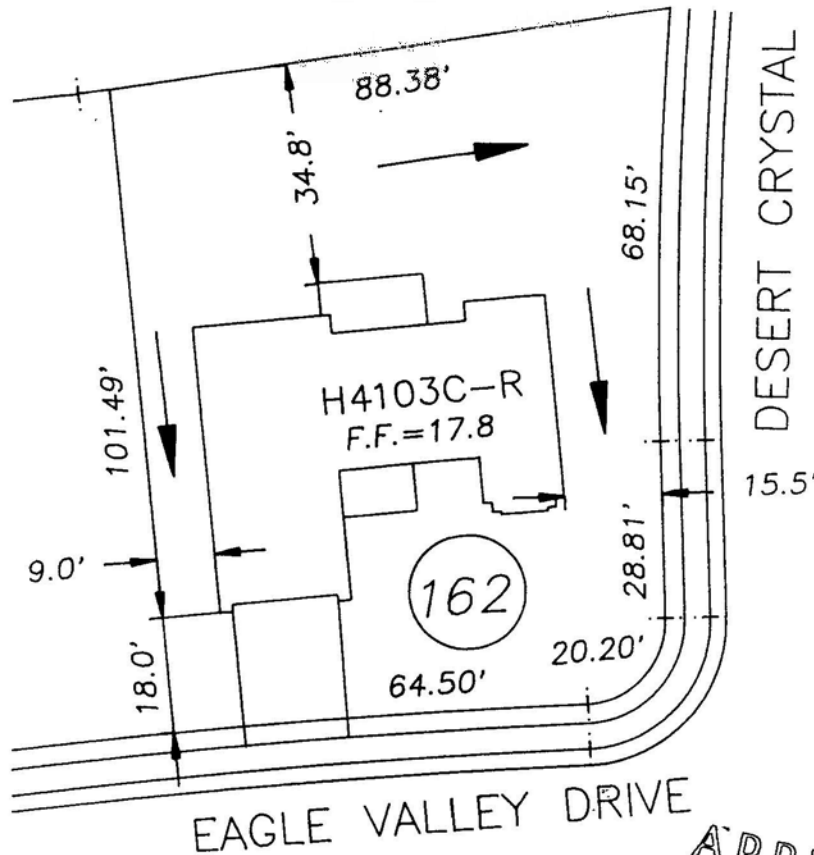

APPROVED

By 
COMMUNITY PLANNING

12/6/90
ACCORDANCE WITH
CONSTRUCTION
SEQUENCE SCHEDULE
DATED 12/13/90

THIS PLOT PLAN IS TENTATIVE,
AND SUBJECT TO CHANGE
PENDING FINAL GOVERNMENTAL
APPROVAL.

PLOT PLAN

SCALE: 1" = 30'

CONSULT THE RECORDED
SUBDIVISION PLAT FOR
ACCURATE LOT SIZE AND
BOUNDARY INFORMATION.

SUN CITY LAS VEGAS, NEVADA

UNIT #22

LOT 162 PLAN H4103C ADDRESS 9420 Eagle Valley Drive

DEL E. WEBB COMMUNITIES

CITY OF LAS VEGAS, NEVADA

DEPARTMENT OF BUILDING AND SAFETY
PHONE 386-6251

NO.

90-093101

PLUMBING PERMIT

LOG NO. & AREA

P115

DATE

12/27/90

CONST. VAL. \$

ADDRESS OF
CONSTRUCTION

9420 Eagle Valley Drive

OWNER

Del Webb

PHONE

876-5952

CONTRACTOR

Cox & Sons Plumbing & Heating

STATE

LICENSE NO

7596A

CITY

LICENSE NO

10100

LOT(s)

162

BLOCK

SUBDIVISION

Sun City Summerlin

ZONE

PROPOSED CONSTRUCTION

SFD

USE

RES

PLUMBING

PERMIT NO

UNITS	DESCRIPTION	FEE	TOTAL
PERMIT ISSUANCE			
1	For Issuing Each Permit	10 00	10.00
	For Issuing Each Supplemental Permit	4 50	
FIXTURE CHARGE			
6	Bathtub, Shower, Lavatory, Toilet, Urinal	EA 2 00	12.00
1	Floor Drain, Floor Sink, Wash Tray, Sink	EA 2 00	2.00
3	Garbage Disposal, Clothes Washer, Dishwasher (residential)	EA 2 00	6.00
	Garbage Disposal (commercial)	EA 8 00	
	Clothes Washer, Dishwasher (commercial)	EA 2 00	
	Clothes Dryer (gas) (venting)	2 00	
	Dental Unit	8 00	
	Drinking Fountain	2 00	
1	Refrigerator - Ice Maker, Water Dispenser	2 00	2.00
	Any other water using equipment, Attached Coffee Makers, Ice Makers	2 00	
1	Hot Water Heater (Gas or Electric)	EA 2 00	2.00
SEWER SYSTEM			
1	New, Replacement, Modification or Any Drainage Work	10 00	10.00
	Grease or Sand Trap or Interceptor	2 00	
	Trailer Trap (rental parks)	5 00	
WATER SOFTENERS			
	Non Permanent Type (rental)	2 00	
	Permanent Type (connected to drain)	2 00	
WATER DISTRIBUTION SYSTEM			
1	Single Family Dwelling	6 00	6.00
	Multi-Family Dwelling	6 00	
	Plus Each Dwelling Unit	3 00	
	Commercial Building per floor	3 00	
	Plus Each Unit (leased space or office)	2 00	
	Hotel or Motel	8 00	
	Plus Each Unit	3 00	
	Trailer Park	30 00	
	Plus Each Space	2 00	
	Irrigation Single Family Dwelling	8 00	
	Irrigation Commercial Fee Based on Building Code Valuation Chart		
	Construction Valuation		

Approval for the work under this permit will be given only after refuse and debris have been removed from job site and public right of way

UNITS	DESCRIPTION	FEE	TOTAL
FUEL PIPING SYSTEM			
1	Single Family Dwelling	6 00	6.00
	Multi-Family Dwelling	10 00	
	Plus Each Unit	2 00	
	Commercial Building (per floor)	6 00	
	Plus Each Unit (leased space or office)	6 00	
	Medium Pressure System (Plan Check)	12 00	
	Each Gas Appliance (Any Type)	2 00	
	Steam Boilers	5 00	
SOLAR ENERGY SYSTEMS			
	Collectors (including piping) (per collector)	5 00	
	Storage Tanks (each)	5 00	
PIPELINE CONTRACT			
	For Onsite Sewer, Gas or Water Contract Value Fee based on Building Code Permit Valuation Chart		
OTHER INSPECTIONS AND FEES:			
	Inspections outside of normal business hours (minimum charge—three hours)	25 00 per hour	
	Under provisions of Table 3-A of the Uniform Building Code, work which has been inspected once and not approved may be subject to a Reinspection Fee not less than \$30 00 per each inspection during business hours	30 00 each	
	Additional plan review required by changes Additions to or revisions to approved plans (minimum charge two hours)	30 00 per hour	
	Plumbing permit fees may be computed the same as building permit fees by using the cost of installation for valuation amount when such work is not included in the above schedule		
	Construction Valuation		

FOR INSPECTIONS
CALL 799-2071SEWER # 7114-3654
CONNECTION

RECEIPT

I hereby certify that I have carefully examined and read the above application, that the same is true and correct, and that the work herein described is to be done in accordance with all the provisions of the applicable Ordinances of the City of Las Vegas, Nevada and the State Laws, whether herein specified or not

FIXTURES X

FEE \$56.00

SIGNED

CONTRACTOR

MASTER CARD NO

197

Kenneth Cox

BY

Registered Master Plumber Spec Contractor or Owner

2310-2403

PERMIT

FEE

TOTAL
FEES

\$56.00

PERMIT NO

CITY OF LAS VEGAS, NEVADA

PERMIT NO.

90-092953

DEPARTMENT OF BUILDING AND SAFETY
PHONE 386-6251

FOR



17260

AIR CONDITIONING PERMIT

LOG NO. & AREA P208DATE 12-1-90

CONST. VAL. \$

ADDRESS OF
CONSTRUCTION 9420 Eagle Valley DriveOWNER Del WebbPHONE 732-2545CONTRACTOR Quality Mechanical, Inc.STATE
LICENSE NO. 10867ACITY
LICENSE NO. C11766-200577LOT(s) 162 BLOCK SUBDIVISION Sun City Prod. 98-135

ZONE:

1-3.5 ton, 2 bath fans, 1 kitchen hood

PROPOSED CONSTRUCTION

USE:

Approval for the work under this permit will be given only after refuse
and debris have been removed from job site and public right of way

UNITS	DESCRIPTION	FEE	TOTAL
PERMIT ISSUANCE			
1	For the issuance of each permit	15 00	15.00
	For issuing each supplemental permit	4 50	
UNIT FEE SCHEDULE			
	For the installation or relocation of each forced-air or gravity-type furnace or burner, including ducts and vents attached to such appliance, up to and including 100,000 Btu/h	9 00	
	For the installation or relocation of each forced-air or gravity-type furnace or burner, including ducts and vents attached to such appliance over 100,000 Btu/h	11 00	
	For the installation or relocation of each floor furnace, including vent	9 00	
	For the installation or relocation of each suspended heater, recessed wall heater or floor-mounted unit heater	9 00	
	For the installation, relocation or replacement of each appliance vent installed and not included in an appliance permit	4 50	
	For the repair of, alteration of, or addition to each heating appliance, refrigeration unit, cooling unit, absorption unit, or each heating, cooling absorption, or evaporative cooling system, including installation of controls regulated by this code	9 00	
	For the installation or relocation of each boiler or compressor to and including three tons, or each absorption system to and including 100 000 Btu/h	9.00	
1	For the installation or relocation of each boiler or compressor over three tons to and including 15 tons, or each absorption system over 100,000 Btu/h and including 500,000 Btu/h	16 50	16.50
	For the installation or relocation of each boiler or compressor over 15 tons to and including 30 tons, or each absorption system over 500,000 Btu/h to and including 1,000,000 Btu/h	22 50	
	For the installation or relocation of each boiler or compressor over 30 tons to and including 50 tons, or for each absorption system over 1,000,000 Btu/h to and including 1,750,000 Btu/h	33 50	
	For the installation or relocation of each boiler or refrigeration compressor over 50 tons, or each absorption system over 1,750,000 Btu/h	56 00	

UNITS	DESCRIPTION	FEE	TOTAL
	For each air-handling unit to and including 10,000 cubic feet per minute, including ducts attached thereto. Note: This fee shall not apply to an air-handling unit which is a portion of a factory-assembled appliance, cooling unit, evaporative cooler or absorption unit for which a permit is required elsewhere in this code	6 50	
	For each air-handling unit over 10,000 cfm	11.00	
	For each evaporative cooler other than portable type	6 50	
3	For each ventilation fan COMMERCIAL RESIDENTIAL	4 50 2 35	7.05
	For each ventilation system which is not a portion of any heating or air-conditioning system authorized by a permit	6 50	
	For the installation of each hood which is served by mechanical exhaust, including the ducts for such hood	6.50	
	For each fire damper installed in an existing system	4 50	
OTHER INSPECTIONS AND FEES:			
	Inspections outside of normal business hours (minimum charge — three hours)	25 00 per hour	
	Reinspection fee assessed under provisions of TABLE 3-A of the Uniform Building Code — \$15 00 EACH	15 00 each	
	Inspections for which no fee is specifically indicated (minimum charge — one-half hour)	30 00 per hour	
	Additional plan review required by changes, additions or revisions to approved plans (minimum charge — two hours)	30 00 per hour	
	Mechanical permit fees may be computed the same as building permit fees by using the cost of installation for valuation amount when such work is not included in the above schedule		
	Gas piping which is directly related and necessary to the repair or replacement of heating, air conditioning, or refrigeration systems not exceeding 500,000 BTU H	6 00	

2310-2435

RECEIPT

I hereby certify that I have carefully examined and read the above application; that the same is true and correct; and that the work herein described is to be done in accordance with all the provisions of the applicable Ordinances of the City of Las Vegas, Nevada and the State Laws, whether herein specified or not.

SIGNED Valessa Jordan CONTRACTOR MASTER CARD NO

Quality Mechanical Inc.

BY Don Horvath Spec Cont'r or Owner

BUILDING DEPT

DATE 12/28/90PERMIT
FEETOTAL
FEES 38.55

MUST BE MACHINE VALIDATED

PERMIT EXPIRES 180 DAYS AFTER ABANDONMENT OF WORK

DEPARTMENT OF BUILDING AND SAFETY
PHONE 386-6251

FOR

91-094558
ELECTRICAL PERMITLOG NO. & AREA P115 DATE 11/17/91 CONST. VAL. \$ADDRESS OF CONSTRUCTION 9420 Eagle Valley Dr OWNER Del WebbCONTRACTOR Secura Electric STATE LICENSE NO. 0024610 CITY LICENSE NO. 031296(PRINT NAME OF MASTER ELECTRICIAN) JOHN Sgltva MASTER CARD NO. 0063 PHONE 798-8651

PROPOSED CONSTRUCTION: USE:

ELECTRIC PERMIT NO.

Approval for the work under this permit will be given only after refuse and debris have been removed from job site and public right of way.

UNITS	DESCRIPTION	FEE	TOTAL
PERMIT ISSUANCE			
1	For Issuing Each Permit	10.00	10.00
	Supplemental Fee	4.50	
APPLIANCE CHARGE			
Residential or General Commercial			
34	Receptacle <u>29</u> Switch <u>25</u>	40	21.60
17	Each Light Fixture, Socket, or Exit Light, Smoke Detector or Exhaust Fan	30	5.10
6	EACH OUTLET FOR SPECIAL PURPOSE: Dishwasher, Garbage Grinder, Trash Compactor, GFI, Clothes Washer, Dryer, Electric Range, Ovens, Water Heater, Space Heater, Blast Coil Heater, (PER KW), Mercury Lamp, Quartz Lamp, Sodium Lamp, 20AMP Sign Circuit	70	4.20
	X-Ray Unit	10.00	
	Area Lighting (First 3,000 Watts)	8.00	
	Each Additional 1,000 Watts	3.00	
MOTORS (1 H.P. AND OVER) TRANSFORMERS, ELEVATORS, WELDERS, GENERATORS, CHILLERS, SIGNS AND A/C UNITS (OVER 5 TONS)			
	First H P. or Ton For each Unit	3.00	
	First KVA For Each Unit	3.00	
	Each Additional H P., Ton or KVA up to 50	.50	
	Each Additional H P., Ton or KVA over 50	35	
	Temporary power or Pole	6.00	
ELECTRIC SERVICE OR MAIN DISCONNECT			
1	Up to 200 AMP	6.00	6.00
	400 AMP And 600 AMP	12.50	
	Over 600 AMP To 1200 AMP	25.00	
	Over 1200 AMP	50.00	
	Each Additional Meter Socket	50	
	Sub Panel, Motor Control Center Disconnect Switch, Transfer Switch (Each)	3.00	
	Swimming Pool (Residential)	20.00	
	Swimming Pool (Semi-Public)	30.00	
	Spas	8.00	
	Recreational Vehicle Spaces (Each)	3.00	

UNITS	DESCRIPTION	FEE	TOTAL
	Busways-Trolley or Plug-in (Ea 100 Ft)	3.00	
	Gas Pumps, Dispensers (Each)	3.00	
1	Permanent A/C Unit (5 Tons or Less)	3.00	3.00
	Each Air Handler	1.00	1.00
RESIDENTIAL LOW VOLTAGE INSTALLATIONS			
	Speaker Outlets (Each)	.30	
	Signal or Alarm Outlets (Each)	.30	
	Amplifiers	2.00	
	Control Panel	50	
3	TV Master System	.30	.90
3	Telephone or Computer Outlet	.30	.90
OTHER INSPECTIONS AND FEES: INCLUDES ISSUANCE FEES WHEN APPLICABLE			
	Inspections outside of normal business hours (minimum charge — three hours)	30.00 per hour	
	Reinspection fee assessed under provisions of TABLE 3-A of the Uniform Building Code = \$30.00 EACH	30.00 each	
	Inspections for which no fee is specifically indicated (minimum charge — one-half hour)	30.00 per hour	
	Additional plan review required by changes, additions or revisions to approved plans (minimum charge — one-half hour) After work hours — \$30.00 per hour — minimum 1 hour	30.00 per hour	
	Starter Permit	50.00	
CONTRACT PRICE OR COST OF INSTALLATION			
	Commercial — Burglar Alarms		
	— Music Systems		
	— Data Processing		
	— Communication		
	Conduit Only—Contract Price		
	All Misc Electric		

Electrical permit fees may be computed the same as building permit fees by using the cost of installation for valuation amount when such work is not included in the above schedule

2310-2432

RECEIPT

I hereby certify that I have carefully examined and read the above application, that the same is true and correct, and that the work herein described is to be done in accordance with all the provisions of the applicable Ordinances of the City of Las Vegas, Nevada and the State Laws, whether herein specified or not

SIGNED HOMEOWNER, CONTRACTOR

PERMIT FEE

LESS STARTER PERMIT

TOTAL FEES

PERMIT NO.

MUST BE MACHINE VALIDATED

Permit Expires 180 Days After Abandonment of Work

CITY OF LAS VEGAS, NEVADA

PERMIT NO.

91-109952

DEPARTMENT OF BUILDING AND SAFETY
PHONE 386-6251

LOG NO. & AREA

ADDRESS OF
CONSTRUCTION

CONTRACTOR

LOT(s)

BLOCK

SUBDIVISION

☐ CONSTRUCTION PLANS SUBMITTED BY OWNER/CONTRACTOR☐ CONSTRUCTION DESIGN BY CITY DESIGN SHEET.

ENGINEER

Approval for the work under this permit will be given only after refuse
and debris have been removed from job site and public right of way

DESCRIPTION	TOTAL LIN FT	TOTAL SQ FT.
CHAIN LINK OR WIRE MESH		
☒ ORNAMENTAL IRON 3'	900	2700
WOOD		
MASONRY		
RETAINING		

OTHER INSPECTIONS AND FEES

- 1 Inspections outside of normal business hours = \$30.00 per hour (minimum charge three hours)
- 2 Re-inspection fee during normal business hours assessed under provisions of TABLE 3-A of the Uniform Building Code = \$30.00 each
- 3 Inspections during normal business hours for which no fee is specifically indicated = \$30.00 per hour (minimum charge one half hour)
- 4 Additional plan review required by changes, additions or revisions at approved plans = \$30.00 per hour (minimum charge two hours)

CONDITIONS OF THE PERMIT:

- 1 Any type of retaining wall must be engineered by a Civil or Structural Engineer.
- 2 If a home owner takes out the Building Permit and if the owner sublets the work to a Contractor, then the Contractor must take out the permit and pay for it.
- 3 No fence or wall can be built on City property or rights-of-way, but this is not intended to preclude construction within utility easements if utilities will not be damaged or made inaccessible
- 4 The fence or wall shall not enclose any water meter, light standard, or fire alarm box and shall not come closer than 24" from the nearest fire hydrant outlet.
- 5 Department Inspectors must approve footings before concrete is poured and block wall reinforcing before grouting is done.
- 6 Maximum height of any wall or fence is 6', side and rear yards; 4' maximum in front yard with the vertical surface above the height of 2' — 50% open.
- 7 I must not obstruct required onsite parking space (2 spaces for each dwelling unit) by the erection of this fence or wall
8. By the signing of this application I herewith agree to the requirements outlined above.

FOR INSPECTIONS, CALL 799-2071

RECEIPT

0005

WALL 63.00

CHEK 63.00

6245A000 14:03

06/13/91

SIGNED

CONTRACTOR - AGENT - OWNER

PLANNING DEPT

DATE

I hereby certify that I have reviewed this application and the proposed plans and have found that the proposed development meets the requirements of the City of Las Vegas Flood Hazard Reduction Ordinance for the issuance of this Development Permit

PLAN
REVIEW
FEEPERMIT
FEE
2310-2401TOTAL
FEES

LAND DEVELOPMENT AND FLOOD CONTROL ENGINEER

BUILDING DEPT

PERMIT EXPIRES 180 DAYS AFTER ABANDONMENT OF WORK

MUST BE MACHINE VALIDATED



G.C. WALLACE, INC.

DATE

5/15/91

SUBJECT

SUN CITY LAS VEGAS

SHEET NO

OF

BY

DWA

JOB NO



{ 9420 Eagle Valley }
{ # 91-109952 }

PHASE #2

45 PIECE 300'

5 WITH TWO POST

NO SLIP

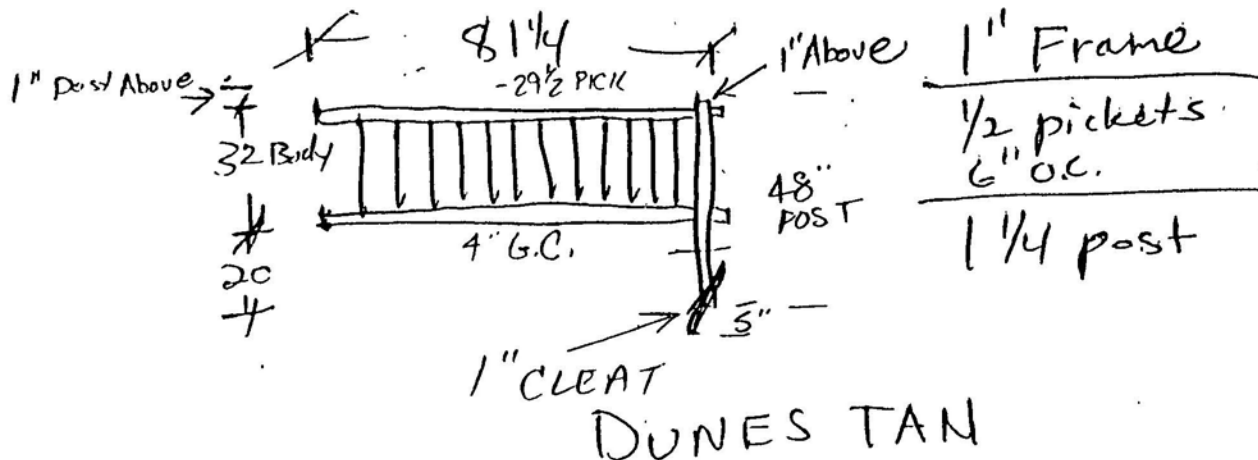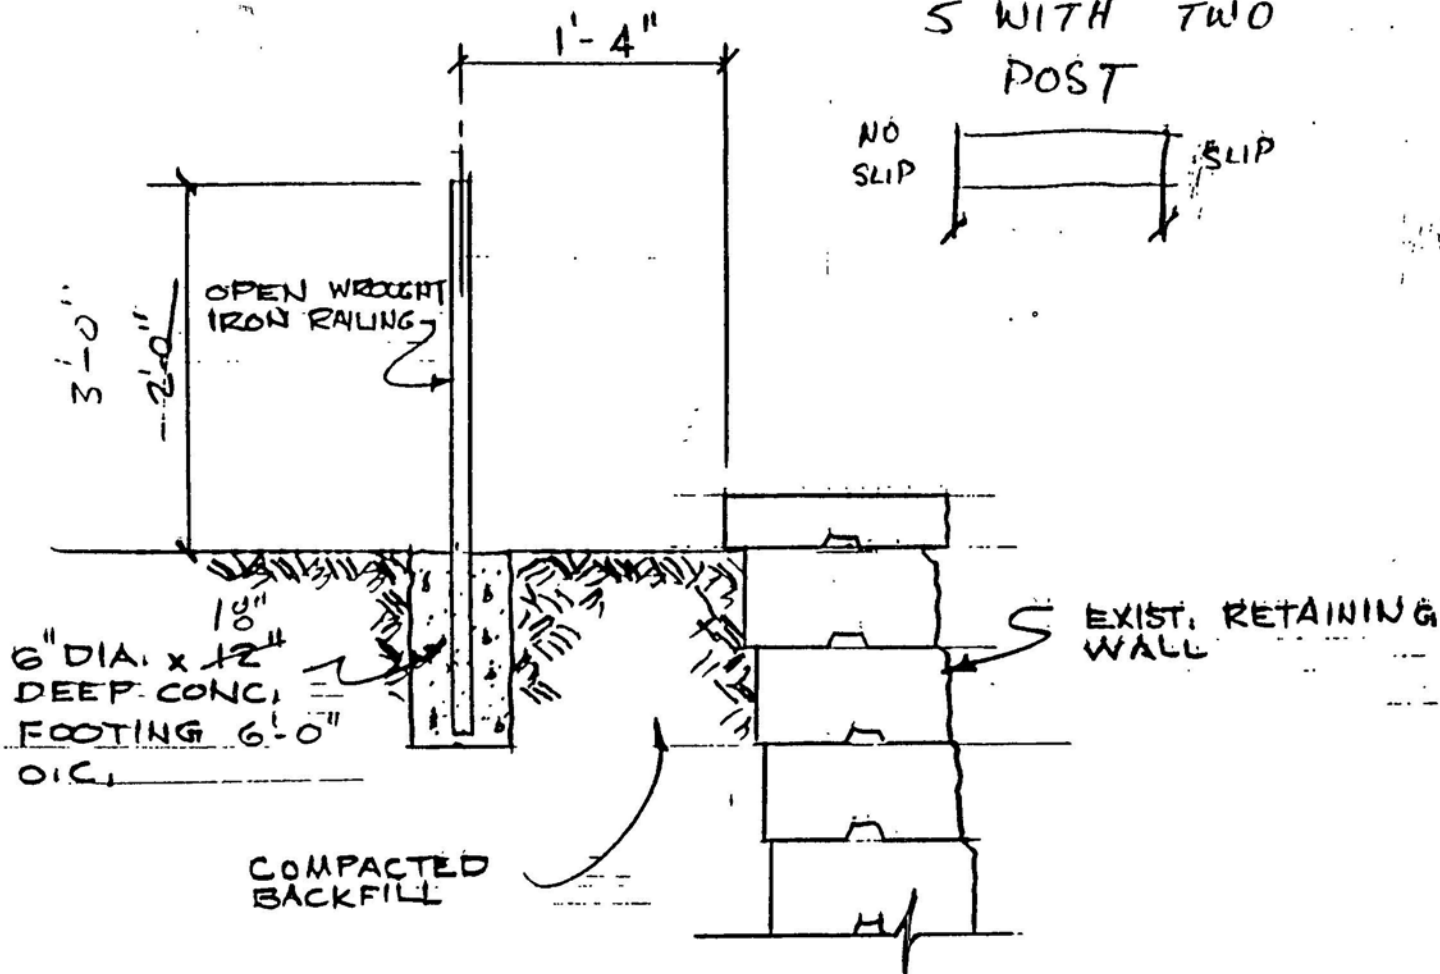


9420 Eagle Valley
#91-109952

900 L.F.

APPROVED

Franklin Myklebust

COMMUNITY PLANNING & DEVELOPMENT
City of Las Vegas
6/13/84

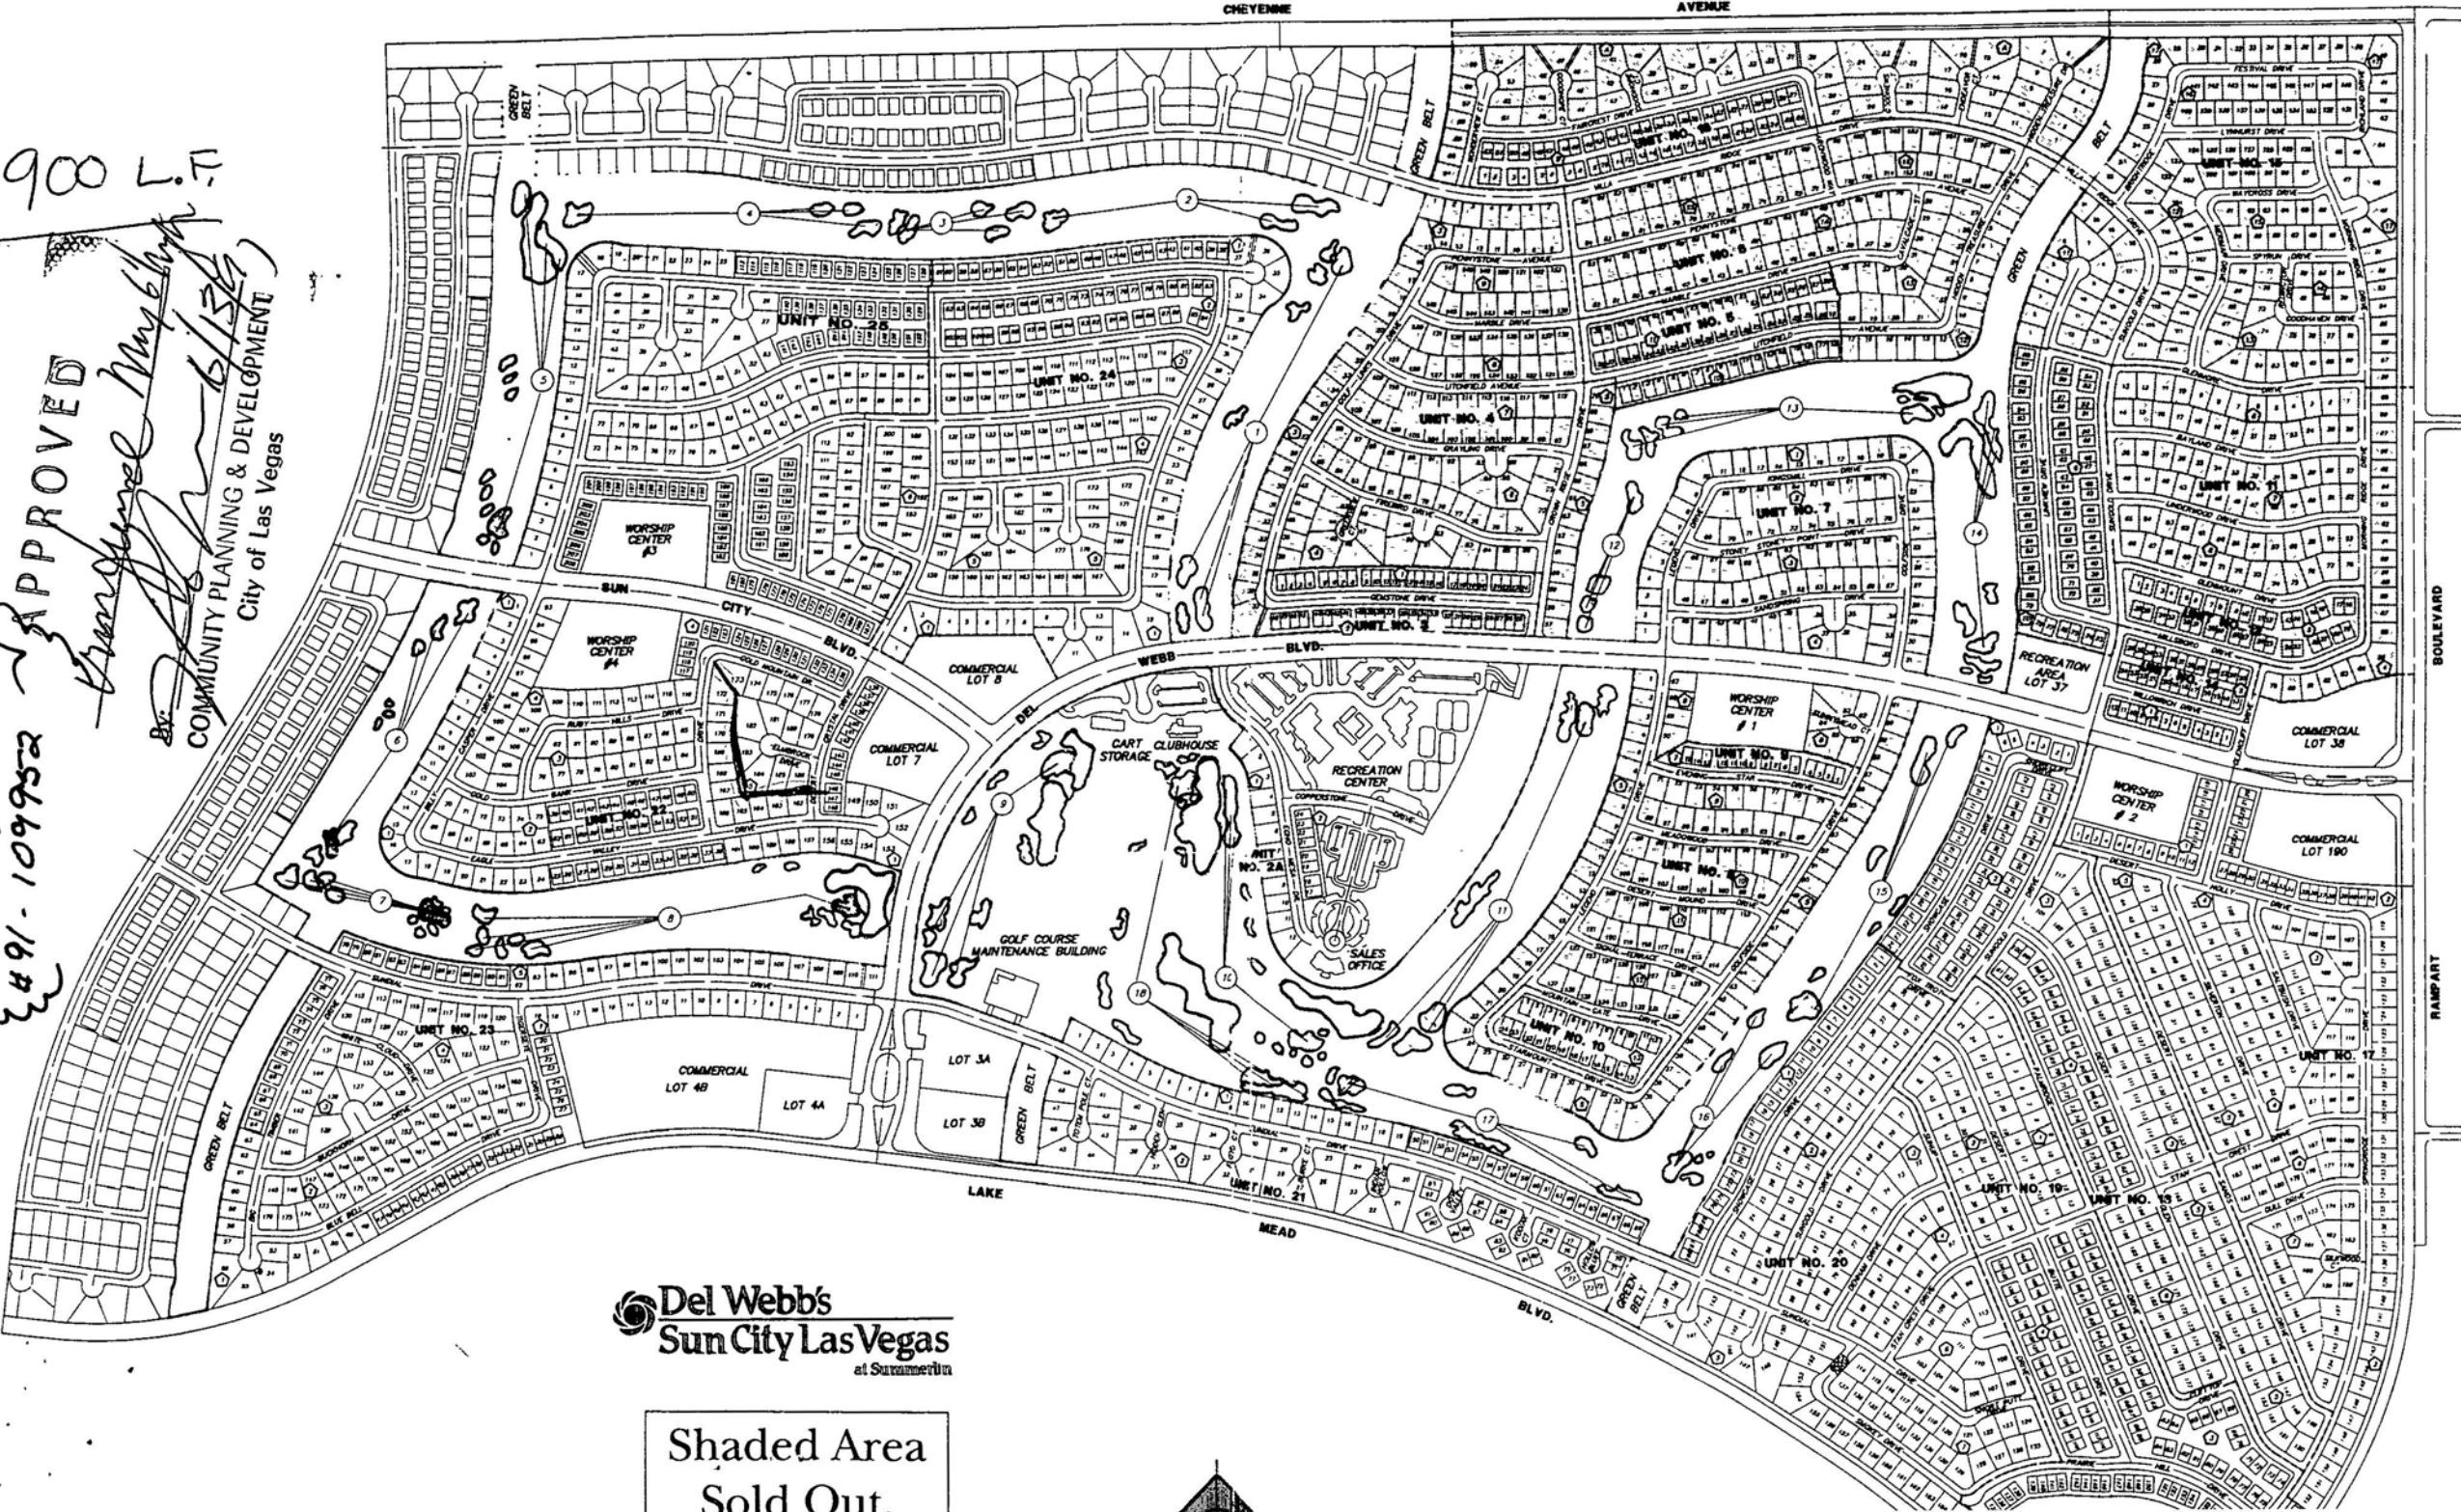

Del Webb's
Sun City Las Vegas
at Summerlin

Shaded Area
Sold Out.

This home has been professionally insulated with

Owens-Corning Fiberglas Insulation

Seg 119
Job 6026



9420 Eagle Valley Dr.

#90-091482

To meet the stated thermal resistances (R-Values), the manufacturer provides the following specifications:

Blanket Insulation

Blanket and batt insulation when installed according to the manufacturer's recommendations will provide the stated R-Value.

R-Value	Minimum Thickness
To Obtain an insulation resistance R of:	Installed insulation should not be less than:
R-38	12" Thick
R-30	9½" Thick
R-22	6¾" Thick
R-19	6¼" Thick†
R-13	3⅝" Thick††
R-11	3½" Thick

†R-18 in a 5½" cavity

††R-12.7 in a 3½" cavity

ThermaGlas™

Loose Fill Insulation 03M04250

Stated R-Value is provided by installing the required number of bags per 1,000 sq. ft. at a thickness not less than the label minimum thickness. Installation of the required number of bags may yield more than the specified minimum thickness and minimum sq. ft. weight. Failure by the installer to provide both the required bags and at least the minimum thickness will result in lower insulation R-Value.

Specification For Open Blow Attics

Nominal net weight of insulation per bag is 35 lbs.

R-VALUE	BAGS PER 1000 SQ. FT.	MAXIMUM NET COVERAGE	MINIMUM WEIGHT SQ. FT.	MINIMUM THICKNESS
To obtain an insulation resistance R of:	No. of bags per 1000 sq. ft. of net area shall not be less than:	Contents of this bag should not cover more than:	Weight per sq. ft. of installed insulation should not be less than:	Installed insulation should not be less than:
R-49	33.3	30 Sq. Ft.	1.173	19½ In.
R-44	30.3	33 Sq. Ft.	1.053	17½ In.
R-38	26.3	38 Sq. Ft.	0.910	15¼ In.
R-30	20.4	49 Sq. Ft.	0.718	12 In.
R-26	17.9	56 Sq. Ft.	0.622	10¼ In.
R-22	15.2	66 Sq. Ft.	0.527	8¾ In.
R-19	13.0	77 Sq. Ft.	0.455	7½ In.
R-11	7.5	133 Sq. Ft.	0.263	4½ In.

R means resistance to heat flow. The higher the R-value, the greater the insulating power.

The following products have been installed as specified above:

Type (check appropriate box)						R-value	thickness	no pkgs.	coverage area
	kraft	unfaced	foil	FS-25	loose fill				
Ceilings	☐	☐	☐	☐	☒	30	12	26	1316
	☐	☐	☐	☐	☐				
Floors	☐	☐	☐	☐					
	☐	☐	☐	☐					
Walls	☐	☐	☐	☐					
	☐	☐	☐	☐					

Installed by:

Commercial

Builder:

signature *mendoza* date 3-13-91

signature _____ date _____