

LOG NO. & AREA attached m-3187-C CITY OF DA 92-144851
 CONST. VAL. \$ 2268
 DEPARTMENT OF BUILDING AND SAFETY
 PHONE 386-6251
 ADDRESS OF CONSTRUCTION 3820 Meadows LA. OWNER The Wood Connection

CONTRACTOR Olympic Neon STATE LICENSE NO. 18163 CITY LICENSE NO. C11011892009149

LOT(S) _____ BLOCK _____ SUBDIVISION BLK 2 N 1/2 E 4 31725 R 61 E ZONE: C-1

PROPOSED CONSTRUCTION: 4 sets of P.C. ltrs/2 sets of script style ltrs.

BUILDING PERMIT NO. _____ ELECTRIC PERMIT NO. _____ ENGINEER _____


MATERIAL FOR SIGN: Metal ☒ Wood ☐ Plastic ☒ Other ☐ neon TYPE OF PROJECT: New Sign ☒ Replacement ☐ Relocation ☐

TYPE	SIZE	HEIGHT ZONE			VALUATION	PERMIT FEE
NON-ELECTRIFIED:		A Up to 30'	B Over 30' up to 50'	C Over 50'		
Single faced	sq. ft. @	\$5.00	\$7.00	\$9.00	\$	\$
Double faced	sq. ft. @	\$10.00	\$12.00	\$14.00	\$	\$
NEON OR OTHER ELECTRIFIED:						
Single faced	189 sq. ft. @	\$12.00	\$14.00	\$16.00	\$ 2268	\$ 52.00
Double faced	sq. ft. @	\$16.00	\$18.00	\$20.00	\$	\$
FOR COMPUTER SIGNS OR SIGNS NOT INCLUDED ABOVE-USE CONST. VAL.						\$

**FOR INSPECTIONS
CALL 799-2071**

I hereby certify that I have examined and read the above application; that the same is true and correct; and that the work herein described is to be done in accordance with all the provisions of the applicable Ordinances of the City of Las Vegas, Nevada and the State Laws, whether herein specified or not.

SIGNED: [Signature] MASTER NEON-ELECTRIC BILLBOARD CONTRACTOR

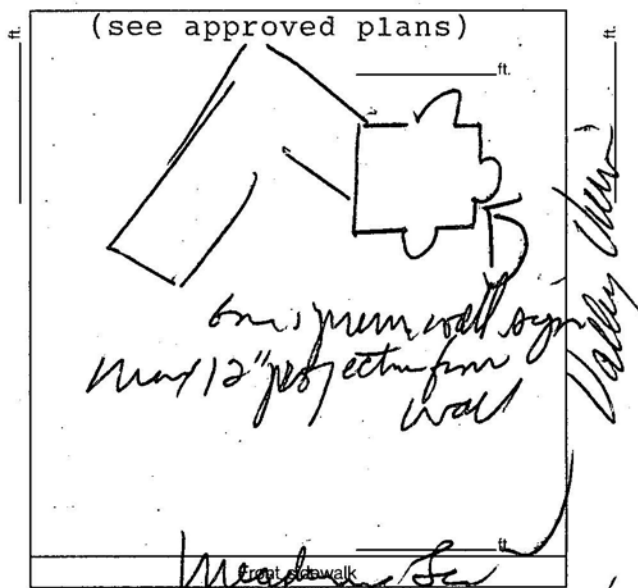

PLANNING DEPT. [Signature] DATE 5/7/92
 BUILDING DEPT. [Signature] DATE 5/7/92

PLAN REVIEW FEE _____

PERMIT FEE 52.00

TOTAL FEES _____

05/07/92

RECEIPT
 0002
 SIGN 52.00
 CHECK 52.00
 5313A000 14:53

CITY OF LAS VEGAS, NEVADA

DEPARTMENT OF BUILDING AND SAFETY
PHONE 386-6251

30733

T NO.

89-036656

ELECTRICAL PERMIT

LOG NO. & AREA _____ DATE _____ CONST. VAL. \$ _____

ADDRESS OF CONSTRUCTION 3820 MEADOWS LANE OWNER SHOPS AT THE MEADOWSCONTRACTOR A IARMCO, INC. STATE LICENSE NO. 8024 CITY LICENSE NO. C11-02059

(PRINT NAME OF MASTER ELECTRICIAN)

PROPOSED CONSTRUCTION: SPRINKLER MONITOR MASTER CARD NO. _____ PHONE _____ USE: _____

ELECTRIC PERMIT NO. _____

Approval for the work under this permit will be given only after refuse and debris have been removed from job site and public right of way.

UNITS	DESCRIPTION	FEE	TOTAL
PERMIT ISSUANCE			
<u>1</u>	For Issuing Each Permit	10.00	<u>10.00</u>
	Supplemental Fee	4.50	
APPLIANCE CHARGE			
Residential or General Commercial			
	Receptacle _____ Switch _____	.40	
	Each Light Fixture, Socket, or Exit Light, Smoke Detector or Exhaust Fan	.30	
	EACH OUTLET FOR SPECIAL PURPOSE: Dishwasher, Garbage Grinder, Trash Compactor, G.F.I., Clothes Washer, Dryer, Electric Range, Ovens, Water Heater, Space Heater, Blast Coil Heater, (PER K.W.), Mercury Lamp, Quartz Lamp, Sodium Lamp, 20AMP Sign Circuit	.70	
	X-Ray Unit	10.00	
	Area Lighting (First 3,000 Watts)	8.00	
	Each Additional 1,000 Watts	3.00	
MOTORS (1 H.P. AND OVER) TRANSFORMERS, ELEVATORS, WELDERS, GENERATORS, CHILLERS, SIGNS AND A/C UNITS (OVER 5 TONS)			
	First H.P. or Ton For each Unit	3.00	
	First KVA For Each Unit	3.00	
	Each Additional H.P., Ton or KVA up to 50	.50	
	Each Additional H.P., Ton or KVA over 50	.35	
	Temporary power or Pole	6.00	
ELECTRIC SERVICE OR MAIN DISCONNECT			
	Up to 200 AMP	6.00	
	400 AMP And 600 AMP	12.50	
	Over 600 AMP To 1200 AMP	25.00	
	Over 1200 AMP	50.00	
	Each Additional Meter Socket	.50	
	Sub Panel, Motor Control Center Disconnect Switch, Transfer Switch (Each)	3.00	
	Swimming Pool (Residential)	20.00	
	Swimming Pool (Semi-Public)	30.00	
	Spas	8.00	
	Recreational Vehicle Spaces (Each)	3.00	

UNITS	DESCRIPTION	FEE	TOTAL
	Busways-Trolley or Plug-in (Ea: 100 Ft.)	3.00	
	Gas Pumps, Dispensers (Each)	3.00	
	Permanent A/C Unit (5 Tons or Less)	3.00	
	Each Air Handler	1.00	
RESIDENTIAL LOW VOLTAGE INSTALLATIONS			
	Speaker Outlets (Each)	.30	
	Signal or Alarm Outlets (Each)	.30	
	Amplifiers	2.00	
	Control Panel	.50	
	TV Master System	.30	
	Telephone or Computer Outlet	.30	
OTHER INSPECTIONS AND FEES: INCLUDES ISSUANCE FEES WHEN APPLICABLE			
	Inspections outside of normal business hours (minimum charge — three hours)	30.00 per hour	
	Reinspection fee assessed under provisions of TABLE 3-A of the Uniform Building Code = \$30.00 EACH.	30.00 each	
	Inspections for which no fee is specifically indicated (minimum charge — one-half hour).	30.00 per hour	
	Additional plan review required by changes, additions or revisions to approved plans (minimum charge — one-half hour). After work hours — \$30.00 per hour — minimum 1 hour.	30.00 per hour	
	Starter Permit	50.00	
CONTRACT PRICE OR COST OF INSTALLATION			
<u>250</u>	Commercial — Burglar Alarms		<u>12.00</u>
	— Music Systems		
	— Data Processing		
	— Communication		
	Conduit Only—Contract Price		
	All Misc. Electric		

Electrical permit fees may be computed the same as building permit fees by using the cost of installation for valuation amount when such work is not included in the above schedule.

2310-2402 08/23/89

RECEIPT

0002

ELEC 22.00

CHEK 22.00

0902A000 11:11

I hereby certify that I have carefully examined and read the above application; that the same is true and correct; and that the work herein described is to be done in accordance with all the provisions of the applicable Ordinances of the City of Las Vegas, Nevada and the State Laws, whether herein specified or not.

SIGNED HOMEOWNER, CONTRACTOR

PERMIT
FEELESS
STARTER PERMITTOTAL
FEES \$22.00

PERMIT NO. _____

MUST BE MACHINE VALIDATED

BUILDING DEPT.

Permit Expires 180 Days After Abandonment of Work

DEPARTMENT OF BUILDING & SAFETY CITY OF LAS VEGAS

☒ PERMIT NUMBER	92-144351	INSPECTION NUMBER	6
JOB ADDRESS 3820 MEADOWS LA			
LOT NO.	BLOCK NO.	SUBDIVISION NAME	
FIRE DEPT. MAP NO. 2422-37	JOB PHONE	CALL-IN DATE 06/02/92	CALL-IN TIME 10:44
SCHEDULE DATE 06/03/92			
INSPECTOR NO. 53	INSPECTOR NAME ARCHIE WISE		

INSPECTION REQUESTED BUILDING FINAL (140)

Wall Sign
Contractor Olympia Neon

VOID

☐ PARTIAL INSPECTION	☐ PARTIAL APPROVAL (P)	PARTIAL DESCRIPTION		
☐ APPROVED (A)	☐ STOP WORK (S)	☐ COMMENTS (C)	☐ TEMPORARY APPROVAL (T) - UNTIL	☐ HOLD (H)
☐ REJECTED (R)	REINSPECTION REQUIRED - CALL * 229-2071			☐ PERMIT REQUIRED
☐ REFEE (F)	REINSPECTION FEE REQUIRED - PAY AT CITY HALL 3RD FLOOR - 400 E. STEWART STREET.			
INSPECTOR SIGNATURE		INSPECTION DATE		
☐ PROJECT COMPLETE	BRING HARD CARD WITH FIRE, QUALITY CONTROL & PLANNING APPROVALS SIGNED OFF TO BLDG & SAFETY FOR C. of O. ISSUANCE (Commercial Only)			
IF YOU HAVE ANY QUESTIONS ON THIS INSPECTION, YOU MAY CALL THE INSPECTOR FROM 7:00 A.M. - 7:15 A.M. OR 2:45 P.M. - 3:00 P.M. AT				229-6769

For Additional Assistance Call * 229-6251. See Reverse Side For Inspection Types.

DEPARTMENT OF BUILDING & SAFETY CITY OF LAS VEGAS

X	PERMIT NUMBER	92-144851	INSPECTION NUMBER	26
JOB ADDRESS				
3820 MEADOWS LA.				
LOT NO.		BLOCK NO.		SUBDIVISION NAME
FIRE DEPT. MAP NO.		JOB PHONE		CALL-IN DATE
2422-37				06/02/92
		CALL-IN TIME		SCHEDULE DATE
		15:58		06/03/92
INSPECTOR NO.		INSPECTOR NAME		
53		ARCHIE WISE		
INSPECTION REQUESTED				
CERT. OF OCC. (940)				
Void				
☐ PARTIAL INSPECTION		☐ PARTIAL APPROVAL (P)		PARTIAL DESCRIPTION
☐ APPROVED (A)		☐ STOP WORK (S)		☐ COMMENTS (C)
		☐ TEMPORARY APPROVAL (T)		— UNTIL
				☐ HOLD (H)
☐ REJECTED (R)		REINSPECTION REQUIRED - CALL * 229-2071		
☐ REFEE (F)		REINSPECTION FEE REQUIRED - PAY AT CITY HALL 3RD FLOOR - 400 E. STEWART STREET.		
INSPECTOR SIGNATURE				INSPECTION DATE
☐ PROJECT COMPLETE		BRING HARD CARD WITH FIRE, QUALITY CONTROL & PLANNING APPROVALS SIGNED OFF TO BLDG & SAFETY FOR C. of O. ISSUANCE (Commercial Only)		
IF YOU HAVE ANY QUESTIONS ON THIS INSPECTION, YOU MAY CALL THE INSPECTOR FROM 7:00 A.M. - 7:15 A.M. OR 2:45 P.M. - 3:00 P.M. AT				229-6769


For Additional Assistance Call * 229-6251. See Reverse Side For Inspection Types.

DEPARTMENT OF BUILDING & SAFETY CITY OF LAS VEGAS


☒	PERMIT NUMBER	92-144851	INSPECTION NUMBER	6
JOB ADDRESS 3820 MEADOWS LA				
LOT NO.		BLOCK NO.	SUBDIVISION NAME	
FIRE DEPT. MAP NO.	JOB PHONE	CALL-IN DATE	CALL-IN TIME	SCHEDULE DATE
2422-37		06/02/92	10:45	06/03/92
INSPECTOR NO.		INSPECTOR NAME		
71		KEEFE BEYER		
INSPECTION REQUESTED		FINAL ELECTRICAL (240)		

STORE Locked

0945

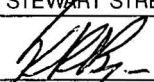
☐ PARTIAL INSPECTION	☐ PARTIAL APPROVAL (P)	PARTIAL DESCRIPTION		
☐ APPROVED (A)	☐ STOP WORK (S)	☐ COMMENTS (C)	☐ TEMPORARY APPROVAL (T) — UNTIL	☐ HOLD (H)
☒ REJECTED (R)	REINSPECTION REQUIRED - CALL * 229-2071			☐ PERMIT REQUIRED
☐ REFEE (F)	REINSPECTION FEE REQUIRED - PAY AT CITY HALL 3RD FLOOR - 400 E. STEWART STREET.			
INSPECTOR SIGNATURE		INSPECTION DATE		
		3 JUNE 92		
☐ PROJECT COMPLETE	BRING HARD CARD WITH FIRE, QUALITY CONTROL & PLANNING APPROVALS SIGNED OFF TO BLDG & SAFETY FOR C. of O. ISSUANCE (Commercial Only)			
IF YOU HAVE ANY QUESTIONS ON THIS INSPECTION, YOU MAY CALL THE INSPECTOR FROM 7:00 A.M. - 7:15 A.M. OR 2:45 P.M. - 3:00 P.M. AT				229-6769

For Additional Assistance Call * 229-6251. See Reverse Side For Inspection Types.

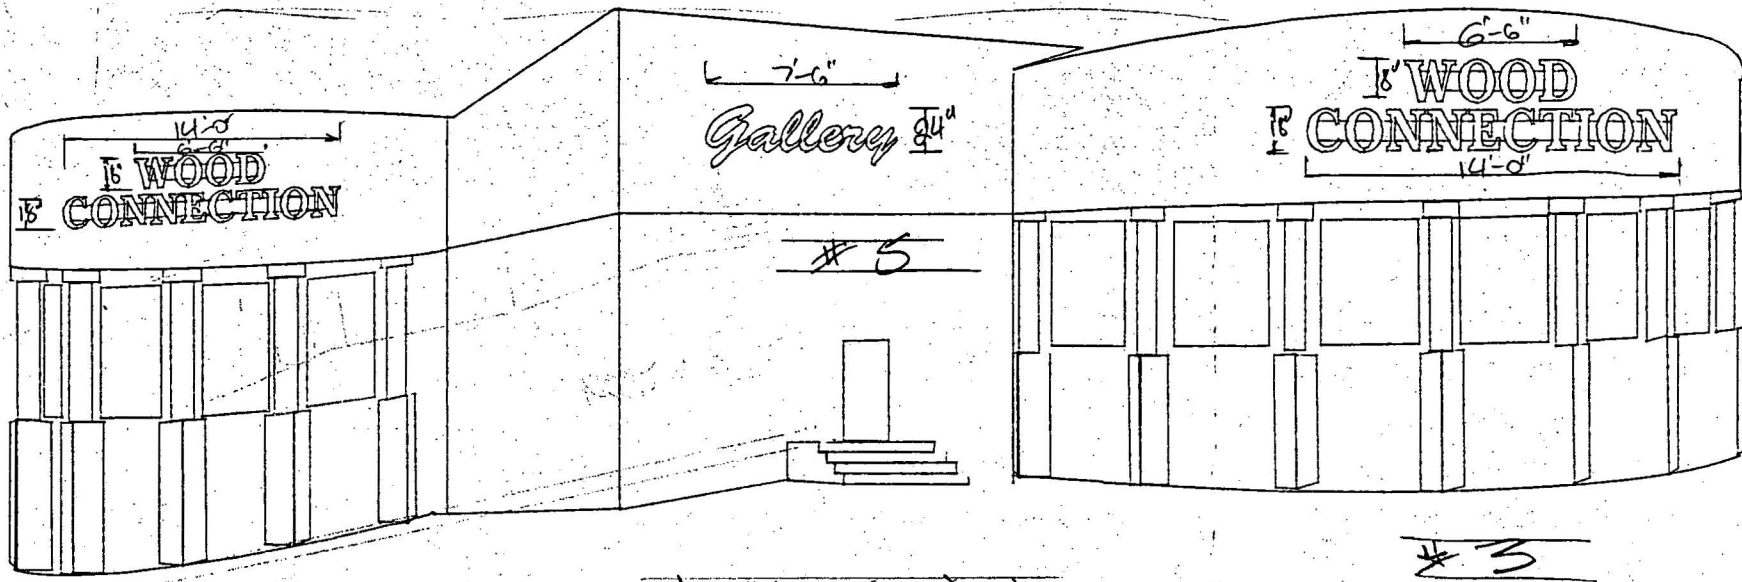


WOOD
CONNECTION
Gallery

M-

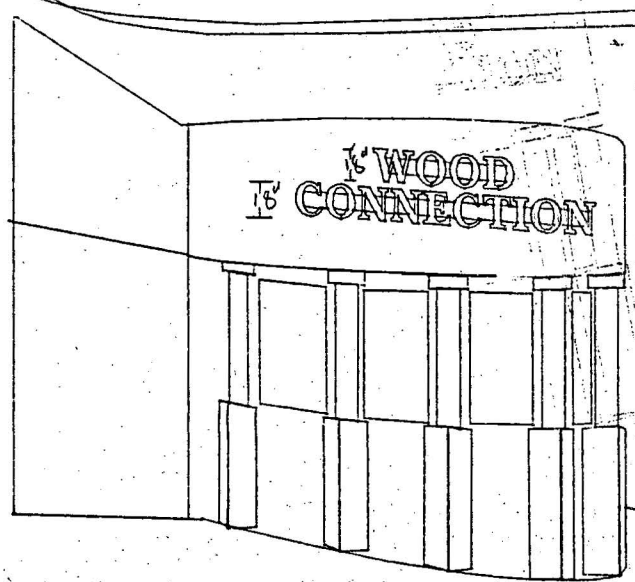

#4

SOUTH STREET SIDE

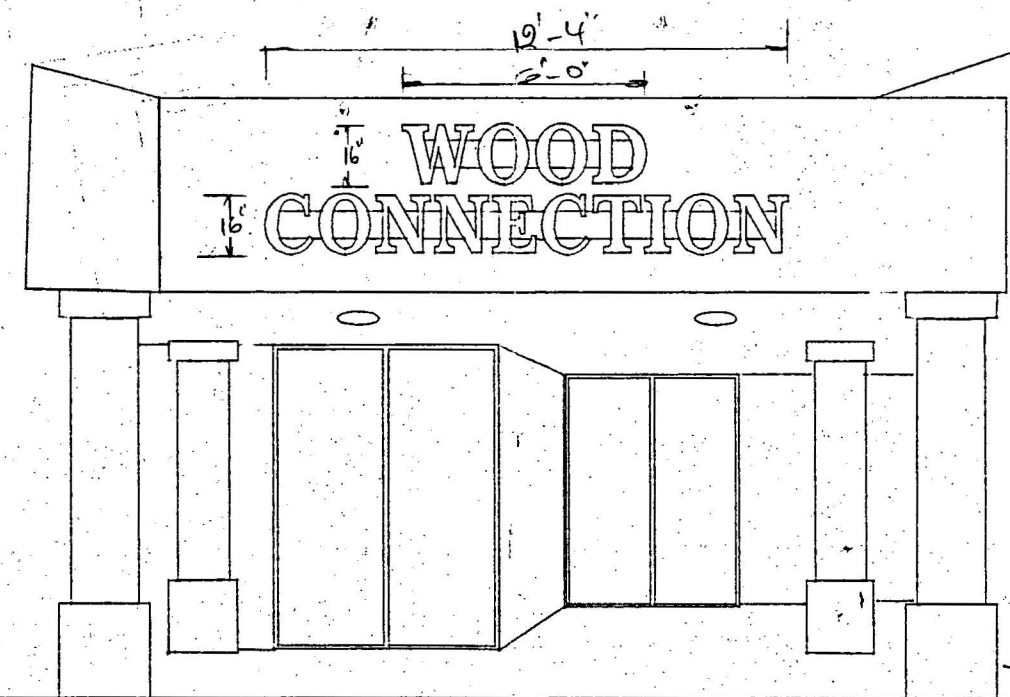

SOUTH ELEVATION

WOOD
CONNECTION
Gallery

#1



on prem wall sign
PLOT FILE APPROVED
By *[Signature]* 5/7/92
COMMUNITY PLANNING & DEVELOPMENT
City of Las Vegas

120 Amp Circuit

DRAWING # 10218-4-1422-2 - BY T. L. L.	SCALE NOT TO SCALE	APPR. BY _____	LANDLORD APPR. BY _____	DATE _____
120 Channel Individually Illuminated Letters				
Color by Customer Specifications. All Letters				
To be installed on Raceways as above showing				

THIS DRAWING IS THE PROPERTY OF OLYMPIC ELECTRICAL ADVERTISING. IT IS NOT TO BE SHOWN OR COPIED BY ANY PERSON OR AGENCY OTHER THAN OLYMPIC ELECTRICAL ADVERTISING. BY ACCEPTING THIS DRAWING THE BEARER AGREES TO THE ABOVE CONDITIONS. ANY VIOLATION WILL RESULT IN A \$500.00 CHARGE DUE AND PAYABLE WITHIN FIVE DAYS.


ELECTRICAL ADVERTISING
795-0033
FAX 795-7022
State Lic. #18103 Master Neon #3
4045 PROCYON #2 LAS VEGAS, NV 89103

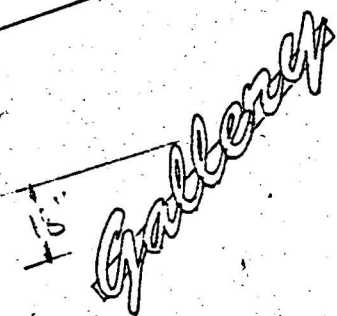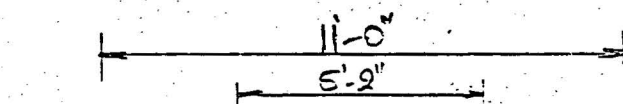

Does not include Electrical, Plumbing
Or Off-Site Improvements
Make No Change Without Approval
Approval Of Plan Is Not A
Permit Violate Any Ordinance

GALVAN 10" TO 11" (2) SETS AS ABOVE
ALL SET TO BE INSTALLED ON FACE WALLS.

120 Amp circuit

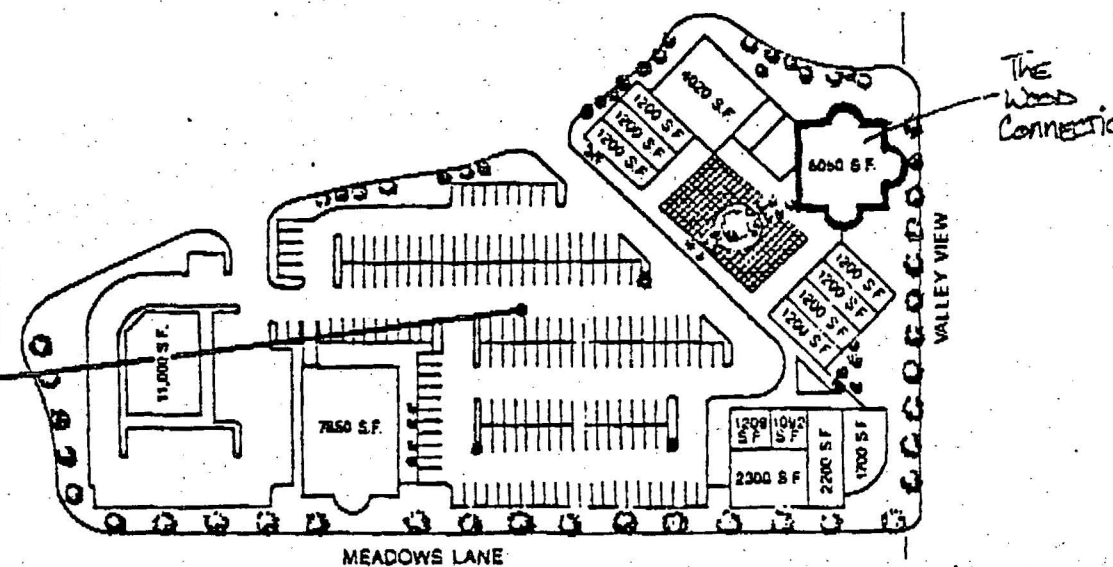

DATE 5-1-1992

ELECTRICAL ADVERTISEMENT
795-0033
FAX: 795-7022
 State Llc. #18108 Master Neon #8
 4045 PROCCYON #7 LAS VEGAS, NV 89108