

CITY OF LAS VEGAS, NEVADA

DEPARTMENT OF BUILDING AND SAFETY
PHONE 229-6251

PERMIT NO.

92-170021



2071

BUILDING PERMIT

FOR: Single Family Dwelling, Remodel
Additions, Misc. Residential Construction

PLAN CHECK NO. P-170 DATE 12-7-92 CONST. VAL. \$ 98,900

ADDRESS OF CONSTRUCTION 7528 Enchanted Hills Drive OWNER American West Development PHONE 736-6434

LOT(s) 86 BLOCK 3 SUBDIVISION Sedona Unit #5 (Drbrke 8) ZONE R-1

PROPOSED CONSTRUCTION SFR USE _____

THIS PERMIT FOR BLDG. ☒ A/C ☐ ELEC ☐ PLBG. ☐ OTHER PERMITS REQD.: FENCE ☐ OFF SITE ☐ SWIM POOL ☐

FLOOR AREA BSMT _____ 1ST 1906 2ND 1644 GARAGE 549 PORCH - TOTAL 4099

CONTRACTOR American West Development, Inc. STATE LICENSE NO. 0022406 CITY LICENSE NO. C11017612027628

ARCHITECT _____ ENGINEER _____

MASTER PLUMBER/
CONTRACTOR _____ MASTER ELECTRICIAN/
CONTRACTOR _____

OTHER INSPECTIONS AND FEES

- 1 Inspections outside of normal business hours = \$30.00 per hour (minimum charge three hours)
- 2 Re-inspection fee during normal business hours assessed under provisions of TABLE 3-A of the Uniform Building Code = \$30.00 per hour
- 3 Inspections during normal business hours for which no fee is specifically indicated = \$30.00 per hour (minimum charge one half hour)
- 4 Additional plan review required by changes, additions, or revisions to approved plans = \$30.00 per hour (minimum charge two hours)

CONDITIONS OF THE PERMIT:

1. I agree to call the City Building Department for inspections before concrete is poured, before rough wiring, electrical, plumbing, framing is covered. Also for air conditioning, drywall and sheathing inspection.
2. I agree that when the job is completed that I will call for final inspection before occupancy.
3. I agree to perform all construction in accordance with City Ordinances and Building Codes.
4. The Contractor's signature below denotes authority from the owner to sign in his behalf and that the owner is aware of all requirements of this application and permit. Separate permits must be taken out for work outlined above this agreement.
5. I have read and understand the contents of this application and permit; I hereby state that the information I have supplied on this application is true and correct.
6. Approval for the work under this permit will be given only after refuse and debris have been removed from job site and public right of way.
7. 24 HOUR MINIMUM NOTICE REQUIRED FOR INSPECTIONS.

SPECIAL CONDITIONS

594 B

BY American West Development, Inc.
I HEREBY DECLARE THAT I AM THE LEGAL OWNER OF THE ABOVE PROPERTY OWNER
BY [Signature] 12-7-92 AGENT

I hereby certify that I have reviewed this application and the proposed plans and have found that the proposed development meets the requirements of the City of Las Vegas Flood Hazard Reduction Ordinance for the issuance of this Development Permit.

LAND DEVELOPMENT AND FLOOD CONTROL ENGINEER		DATE	ELECTRICAL		FEE
[Signature]		12/9/92	RECEPTACLE _____ SWITCH _____		.45
[Signature]		12/11/92	EACH LIGHT FIXTURE OR SOCKET _____		35
[Signature]		12/8/92	SPECIAL OUTLET, APPLIANCE ETC		75
[Signature]			SERVICE/PANEL - SUB/3.25 - 200A/6 45 - 400A/13 40		
[Signature]			A.C. UNIT OR MOTORS	3.25	
[Signature]			2310 - 2432	TOTAL	
[Signature]			MISC		
[Signature]			1113-2437 zoning		29.00
[Signature]			2310 - 2431 PLAN REVIEW		10.00
[Signature]			2310 - 2401 BLDG PERMIT		579.00
[Signature]			7143 - 2973 SEWER CONNECTION		1100.00
[Signature]			6122 - 3352 TORTOISE		
[Signature]			- 2897 P.I.F.		
[Signature]			88100-1232 TRANSPORT		500.00
[Signature]			TOTAL FEES		3099.00
[Signature]					2,218.00

PLUMBING		FEE
WATER DISTRIBUTION	6.00	
SEWER SYSTEM - NEW OR MODIFICATION	10.00	
FIXTURES - WATER SOFTENER, HW HEATER	2.00	
GARBAGE DISPOSAL - WASHER	2.00	
FUEL PIPING	6.00	
IRRIGATION SYSTEM	8.00	
MISC		
2310 - 2433	TOTAL	
AIR CONDITIONING		FEE
NEW UNIT - 3 TON = 9.00 OVER = 16.50		
FURNACE TO 100,000/9.00 OVER/11.00		
VAPORATIVE COOLER	6.95	
VENTILATION FAN	2.55	
2310 - 2435	TOTAL	

RECEIPT
MUST BE MACHINE VALIDATED

PERMIT NO.

Permit Expires 180 Days After Abandonment of Work

CITY OF LAS VEGAS, NEVADA

DEPARTMENT OF BUILDING AND SAFETY
PHONE 229-6251

PERMIT NO.

92-170586

PLUMBING PERMIT

LOG NO. & AREA

P-263

DATE DECEMBER 10, 1992

CONST. VAL. \$

ADDRESS OF
CONSTRUCTION

7528 ENCHANTED HILLS DR.

OWNER

AMERICAN WEST DEVE.

PHONE

656-9008

CONTRACTOR **HYNDS PLUMBING & HEATING**

STATE

LICENSE NO

1021

CITY

LICENSE NO

001660

LOT(S) **86**BLOCK **3**

SUBDIVISION

DEERBROOKE PHASE 8

ZONE

PROPOSED CONSTRUCTION **PLUMBING**USE **SFD**PLUMBING
PERMIT NOApproval for the work under this permit will be given only after refuse
and debris have been removed from job site and public right of way

UNITS	DESCRIPTION	FEE	TOTAL
PERMIT ISSUANCE			
1	For Issuing Each Permit	10 70	15.50
	For Issuing Each Supplemental Permit	4 85	
FIXTURE CHARGE			
12	Bathtub, Shower, Lavatory, Toilet, Urinal	EA 2 15	27.00
2	Floor Drain, Floor Sink, Wash Tray, Sink	EA 2 15	4.50
2	Garbage Disposal, Clothes Washer, Dishwasher (residential)	EA 2 15	4.50
	Garbage Disposal (commercial)	EA 8 60	
	Clothes Washer, Dishwasher (commercial)	EA 2 15	
	Clothes Dryer (gas) (venting)	2 15	
	Dental Unit	8 60	
	Drinking Fountain	2 15	
1	Refrigerator - Ice Maker, Water Dispenser	2 15	3.25
	Any other water using equipment, Attached Coffee Makers, Ice Makers	2 15	
1	Hot Water Heater (Gas or Electric)	EA 2 15	3.25
SEWER SYSTEM			
1	New, Replacement, Modification, or Any Drainage Work	10 70	11.25
	Grease or Sand Trap or Interceptor	2 15	
	Trailer Trap (rental parks)	5 35	
WATER SOFTENERS			
	Non Permanent Type (rental)	2 15	
	Permanent Type (connected to drain)	2 15	
WATER DISTRIBUTION SYSTEM			
1	Single Family Dwelling	6 45	6.70
	Multi-Family Dwelling	6 45	
	Plus Each Dwelling Unit	3 25	
	Commercial Building per floor	3 25	
	Plus Each Unit (leased space or office)	2 15	
	Hotel or Motel	8 60	
	Plus Each Unit	3 25	
	Trailer Park	32 10	
	Plus Each Space	2 15	
	Irrigation Single Family Dwelling	8 60	
	Irrigation Commercial Fee Based on Building Code Valuation Chart		
	Construction Valuation		

UNITS	DESCRIPTION	FEE	TOTAL
FUEL PIPING SYSTEM			
1	Single Family Dwelling	6 45	6.70
	Multi-Family Dwelling	10 70	
	Plus Each Unit	2 15	
	Commercial Building (per floor)	6 45	
	Plus Each Unit (leased space or office)	6 45	
	Medium Pressure System (Plan Check)	12 85	
4	Each Gas Appliance (Any Type)	2 15	9.00
	Steam Boilers	5 60	
SOLAR ENERGY SYSTEMS			
	Collectors (including piping) (per collector)	5 60	
	Storage Tanks (each)	5 60	
PIPELINE CONTRACT			
	For Onsite Sewer, Gas or Water Contract Value Fee based on Building Code Permit Valuation Chart		
OTHER INSPECTIONS AND FEES:			
	Inspections outside of normal business hours (minimum charge—three hours)	25 00 per hour	
	Under provisions of Table 3-A of the Uniform Building Code, work which has been inspected once and not approved may be subject to a Reinspection Fee not less than \$30 00 per each inspection during business hours	30 00 each	
	Additional plan review required by changes Additions to or revisions to approved plans (minimum charge two hours)	30 00 per hour	
	Plumbing permit fees may be computed the same as building permit fees by using the cost of installation for valuation amount when such work is not included in the above schedule		
	Construction Valuation		

FOR INSPECTIONS
CALL 229-2071SEWER # 7114-3654
CONNECTION

RECEIPT

FIXTURES X

FEE

2310-2403

PERMIT
FEETOTAL
FEES

89.45

PERMIT NO.

MUST BE MACHINE VALIDATED

I hereby certify that I have carefully examined and read the above application, that the same is true and correct, and that the work herein described is to be done in accordance with all the provisions of the applicable Ordinances of the City of Las Vegas, Nevada and the State Laws, whether herein specified or not

HYNDS PLUMBING & HEATING CO.

SIGNED

CONTRACTOR

MASTER CARD NO

BY

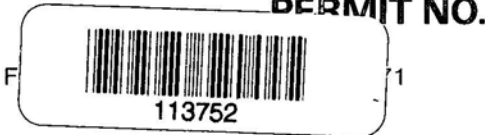
Registered Master Plumber Spec Cont r or Owner

BUILDING DEPT

DATE

Permit Expires 180 Days After Abandonment of Work

CITY OF LAS VEGAS, NEVADA

DEPARTMENT OF BUILDING AND SAFETY
PHONE 229-6251

PERMIT NO.

93-178066

AIR CONDITIONING PERMIT

PLAN CHECK NO. P263 DATE _____ CONST. VAL. \$ _____ADDRESS OF CONSTRUCTION 7528 ENCHANTED HILLS DR. OWNER AMERICAN WEST PHONE 253-9191CONTRACTOR W.B.I. STATE LICENSE NO. 33065 CITY LICENSE NO. 50307LOT(s) 86 BLOCK 3 SUBDIVISION SEDONA ZONE: _____PROPOSED CONSTRUCTION HVAC USE: RES

UNITS	DESCRIPTION	FEE	TOTAL
PERMIT ISSUANCE			
1	For the issuance of each permit	15 50	15.50
	For issuing each supplemental permit	5 20	
UNIT FEE SCHEDULE			
	For the installation or relocation of each forced-air or gravity-type furnace or burner, including ducts and vents attached to such appliance, up to and including 100,000 Btu/h	10 00	
	For the installation or relocation of each forced-air or gravity-type furnace or burner, including ducts and vents attached to such appliance over 100,000 Btu/h	12 20	
	For the installation or relocation of each floor furnace, including vent	10 00	
	For the installation or relocation of each suspended heater, recessed wall heater or floor-mounted unit heater	10 00	
	For the installation, relocation or replacement of each appliance vent installed and not included in an appliance permit	5 20	
	For the repair of, alteration of, or addition to each heating appliance, refrigeration unit, cooling unit, absorption unit, or each heating, cooling absorption, or evaporative cooling system, including installation of controls regulated by this code	10 00	
	For the installation or relocation of each boiler or compressor to and including three tons, or each absorption system to and including 100,000 Btu/h.	10 00	
2	For the installation or relocation of each boiler or compressor over three tons to and including 15 tons, or each absorption system over 100,000 Btu/h and including 500,000 Btu/h	18.20	36.40
	For the installation or relocation of each boiler or compressor over 15 tons to and including 30 tons, or each absorption system over 500,000 Btu/h to and including 1,000,000 Btu/h	24 95	
	For the installation or relocation of each boiler or compressor over 30 tons to and including 50 tons, or for each absorption system over 1,000,000 Btu/h to and including 1,750,000 Btu/h	37.00	
	For the installation or relocation of each boiler or refrigeration compressor over 50 tons, or each absorption system over 1,750,000 Btu/h.	61.90	

Approval for the work under this permit will be given only after refuse and debris have been removed from job site and public right of way

UNITS	DESCRIPTION	FEE	TOTAL
	For each air-handling unit to and including 10,000 cubic feet per minute, including ducts attached thereto Note: This fee shall not apply to an air-handling unit which is a portion of a factory-assembled appliance, cooling unit, evaporative cooler or absorption unit for which a permit is required elsewhere in this code	7 20	
	For each air-handling unit over 10,000 cfm	12 20	
	For each evaporative cooler other than portable type.	7.20	
2	For each ventilation fan COMMERCIAL (RESIDENTIAL)	5 20 2 65	5.30
	For each ventilation system which is not a portion of any heating or air-conditioning system authorized by a permit	7 20	
	For the installation of each hood which is served by mechanical exhaust, including the ducts for such hood.	7.20	
	For each fire damper installed in an existing system	5 20	
OTHER INSPECTIONS AND FEES:			
	Inspections outside of normal business hours (minimum charge — three hours)	40 00 per hour	
	Reinspection fee assessed under provisions of TABLE 3-A of the Uniform Building Code	40 00 each	
	Inspections for which no fee is specifically indicated (minimum charge — one hour)	40 00 per hour	
	Additional plan review required by changes, additions or revisions to approved plans (minimum charge — two hours)	40 00 per hour	
	Mechanical permit fees may be computed the same as building permit fees by using the cost of installation for valuation amount when such work is not included in the above schedule		
	Gas piping which is directly related and necessary to the repair or replacement of heating, air conditioning, or refrigeration systems not exceeding 500,000 BTU/H	7.20	

2310-2435

RECEIPT

I hereby certify that I have carefully examined and read the above application, that the same is true and correct; and that the work herein described is to be done in accordance with all the provisions of the applicable Ordinances of the City of Las Vegas, Nevada and the State Laws, whether herein specified or not.

SIGNED

CONTRACTOR

MASTER CARD NO

PERMIT FEE 57.20

BY

Spec. Contr. or Owner

TOTAL FEES

BUILDING DEPT

DATE

MUST BE MACHINE VALIDATED

Permit Expires 180 Days After Abandonment of Work

CITY OF LAS VEGAS, NEVADA

PERMIT NO.

93-173559

DEPARTMENT OF BUILDING AND SAFETY
PHONE 386-6251

FOR



ELECTRICAL PERMIT

LOG.NO. & AREA T-263

DATE

CONST. VAL. \$

ADDRESS OF CONSTRUCTION 7528 ENCHANTED HILLS DRIVE OWNER AMERICAN WEST DEVELOPMENT

CONTRACTOR JOHNSON ELECTRIC

STATE LICENSE NO. 21520

CITY LICENSE NO. 26363

MICHAEL JOHNSON

69

PHONE 739-7781

(PRINT NAME OF MASTER ELECTRICIAN)

MASTER CARD NO

PROPOSED CONSTRUCTION: NEW SER, TEMP. POWER, PLAN 594, DEERBROOKEUSE.

ELECTRIC
PERMIT NO.

Approval for the work under this permit will be given only after refuse and debris have been removed from job site and public right of way

UNITS	DESCRIPTION	FEE	TOTAL
PERMIT ISSUANCE			
1	For Issuing Each Permit	10 00	15.50
	Supplemental Fee	4 50	
APPLIANCE CHARGE			
Residential or General Commercial			
112	Receptacle — 67 — Switch — 45 —	40	56.00
42	Each Light Fixture, Socket, or Exit Light, Smoke Detector or Exhaust Fan	30	16.80
3	EACH OUTLET FOR SPECIAL PURPOSE Dishwasher, Garbage Grinder, Trash Compactor, G.F.I., Clothes Washer, Dryer, Electric Range, Ovens, Water Heater, Space Heater, Blast Coil Heater, (PER KW.), Mercury Lamp, Quartz Lamp, Sodium Lamp, 20AMP Sign Circuit	70	2.40
	X-Ray Unit	10 00	
	Area Lighting (First 3,000 Watts)	8 00	
	Each Additional 1,000 Watts	3 00	
MOTORS (1 H.P. AND OVER) TRANSFORMERS, ELEVATORS, WELDERS, GENERATORS, CHILLERS, SIGNS AND A/C UNITS (OVER 5 TONS)			
	First H.P. or Ton For each Unit	3 00	
	First KVA For Each Unit	3 00	
	Each Additional H.P., Ton or KVA up to 50	50	
	Each Additional H.P., Ton or KVA over 50	35	
1	Temporary power or Pole	6.00	7.20
ELECTRIC SERVICE OR MAIN DISCONNECT			
1	Up to 200 AMP	6.00	6.70
	400 AMP And 600 AMP	12 50	
	Over 600 AMP To 1200 AMP	25 00	
	Over 1200 AMP	50 00	
	Each Additional Meter Socket	50	
	Sub Panel, Motor Control Center Disconnect Switch, Transfer Switch (Each)	3 00	
	Swimming Pool (Residential)	20 00	
	Swimming Pool (Semi-Public)	30.00	
	Spas	8.00	
	Recreational Vehicle Spaces (Each)	3.00	

UNITS	DESCRIPTION	FEE	TOTAL
	Busways-Trolley or Plug-in (Ea 100 Ft)	3.00	
	Gas Pumps, Dispensers (Each)	3 00	
2	Permanent A/C Unit (5 Tons or Less)	3 00	6.80
2	Each Air Handler	1 00	2.30
RESIDENTIAL LOW VOLTAGE INSTALLATIONS			
	Speaker Outlets (Each)	.30	
	Signal or Alarm Outlets (Each)	30	
	Amplifiers	2 00	
	Control Panel	50	
2	TV Master System	.30	.80
2	Telephone or Computer Outlet	30	.80
OTHER INSPECTIONS AND FEES: INCLUDES ISSUANCE FEES WHEN APPLICABLE			
	Inspections outside of normal business hours (minimum charge — three hours)	30 00 per hour	
	Reinspection fee assessed under provisions of TABLE 3-A of the Uniform Building Code = \$30 00 EACH.	30.00 each	
	Inspections for which no fee is specifically indicated (minimum charge — one-half hour)	30.00 per hour	
	Additional plan review required by changes, additions or revisions to approved plans (minimum charge — one-half hour) After work hours — \$30.00 per hour — minimum 1 hour	30.00 per hour	
	Starter Permit	50 00	
CONTRACT PRICE OR COST OF INSTALLATION			
	Commercial — Burglar Alarms		
	— Music Systems		
	— Data Processing		
	— Communication		
	Conduit Only—Contract Price		
	All Misc. Electric		

Electrical permit fees may be computed the same as building permit fees by using the cost of installation for valuation amount when such work is not included in the above schedule

2310-2432

RECEIPT

I hereby certify that I have carefully examined and read the above application, that the same is true and correct; and that the work herein described is to be done in accordance with all the provisions of the applicable Ordinances of the City of Las Vegas, Nevada and the State Laws, whether herein specified or not

SIGNED HOMEOWNER, CONTRACTOR

BUILDING DEPT

DATE

PERMIT FEE 115.30

LESS
STARTER PERMITTOTAL
FEES

PERMIT NO.

MUST BE MACHINE VALIDATED

Permit Expires 180 Days After Abandonment of Work

CITY OF LAS VEGAS, NEVADA

DERMIT NO.

93-190511

DEPARTMENT OF BUILDING AND SAFETY
PHONE 229-6251

126272

071

DEVELOPMENT PERMIT
FOR: Swimming Pool or SpaPLAN CHECK NO. M-3078 '93 DATE _____ CONST. VAL. \$ 5760⁰⁰ADDRESS OF CONSTRUCTION 7528 ENCHANTED HILLS OWNER Mr. & Mrs. DAN O SANLUIS 795-9500
CONTRACTOR PHONECONTRACTOR Blue Haven Pools STATE LICENSE NO. 31928 CITY C-11-03750-2-
LICENSE NO. 048385LOT(s) 86 BLOCK 3 SUBDIVISION Sedona WEST ZONE: 245-2PLUMBING CONTRACTOR Blue Haven ELECTRICAL CONTRACTOR Electric C-11-03750-2-
09150CIRCLE TYPE OF POOL THAT APPLIES: PRIVATE SEMI-PUBLIC PUBLIC SPAMATERIALS OF CONSTRUCTION: REINFORCED GUNITE REINFORCED CONCRETE OTHER _____SQUARE FEET OF SURFACE POOL 438 SPA 38 VOLUME IN GALLONS 13,000

Approval for the work under this permit will be given only after refuse and debris have been removed from job site and public right of way.

I state that I am familiar with the effective ordinances of the City of Las Vegas, Nevada and the effective Statutes of the State of Nevada covering construction and use of the above type; I agree to perform said construction in conformity therewith. I further agree that issuance of a permit on the above application will not excuse me from conforming with the said Ordinances and Statutes despite any errors on the part of the building inspector or engineer in checking plans and application herewith.

All swimming pools must be fenced before the pool is filled with water. No electrical lines shall cross over a pool. Applicants must have separate plot plans showing location of power pole, proposed or existing fencing and location of swimming pool. I agree to repair any utility line, if damaged during excavation work. I have read and understand the contents of above application. I hereby state that the same are true and correct.

SIGNED Clayson Wiley BLUE HAVEN
CONTRACTORBY [Signature] 6/10/93
AGENT/OWNER
PLANNING DEPT. DATEBUILDING DEPT. 6-14-93 DATE

1. Inspections outside of normal business hours = \$40.00 per hour (minimum charge three hours).
2. Re-Inspection fee during normal business hours assessed under provisions of TABLE 3-A of the Uniform Building Code = \$40.00 each.
3. Inspections during normal business hours for which no fee is specifically indicated = \$40.00 per hour (minimum charge one half hour)
4. Additional plan review required by changes, additions or revisions to approved plans = \$40.00 per hour (minimum charge two hours).

DESCRIPTION			FEE	TOTAL
ISSUANCE FEE			15.50	15.50
SEWER CONNECTION FEE (to 30,000 GALLONS)				110.00
BUILDING PERMIT - POOL & OR SPA.				77.00
PLUMBING PERMIT	PRIVATE POOL OR SPA	PREFORMED SPA	11.00	
		OTHERWISE	22.00	22.00
	PUBLIC OR SEMI-PUBLIC POOL OR SPA	PREFORMED SPA	22.00	
		OTHERWISE	33.00	
	FUEL PIPING FOR POOL HEATER		6.70	6.70
ELECTRICAL PERMIT	SPA		8.90	8.90
	SWIMMING POOL	RESIDENTIAL	22.00	22.00
		PUBLIC-SEMI-PUBLIC	33.00	
	ELECTRICAL SERVICE CHANGE		6.70	
ZONING				4.00
TOTAL FEES				\$266.10

RECEIPT

0002
 POOL 92.50
 SEWR 110.00
 PLBG 28.70
 ELEC 30.90
 ZONE 4.00
 CHEK 266.10
 0407A000 12:43

MUST BE MACHINE VALIDATED

PERMIT EXPIRES 180 DAYS AFTER ABANDONMENT OF WORK

CITY OF LAS VEGAS, NEVADA

PERMIT NO.

92 11221

DEPARTMENT OF BUILDING AND SAFETY
PHONE 229-6251

FOR INSPECTIONS, CALL 229-2071

BUILDING PERMIT

FOR: Single Family Dwelling, Remodel
Additions, Misc. Residential ConstructionPLAN CHECK NO. P-170 DATE 12-7-92 CONST. VAL. \$ 98,900ADDRESS OF CONSTRUCTION 7528 Enchanted Hills Drive OWNER American West Development PHONE 736-6434LOT(s) 86 BLOCK 3 SUBDIVISION Sedona Unit #5 (Drbrke 8) ZONE R-1PROPOSED CONSTRUCTION SFR USE _____THIS PERMIT FOR BLDG. ☒ A/C ☐ ELEC. ☐ PLBG ☐ OTHER PERMITS REQD.: FENCE ☐ OFF SITE ☐ SWIM POOL ☐FLOOR AREA BSMT _____ 1ST 1906 2ND 1644 GARAGE 549 PORCH - TOTAL 4099CONTRACTOR American West Development, Inc. STATE LICENSE NO. 0022406 CITY LICENSE NO. C11017612027628

ARCHITECT _____ ENGINEER _____

MASTER PLUMBER/
CONTRACTOR _____ MASTER ELECTRICIAN/
CONTRACTOR _____

OTHER INSPECTIONS AND FEES

- 1 Inspections outside of normal business hours = \$30.00 per hour (minimum charge three hours)
- 2 Re-inspection fee during normal business hours assessed under provisions of TABLE 3-A of the Uniform Building Code = \$30.00 per hour
- 3 Inspections during normal business hours for which no fee is specifically indicated = \$30.00 per hour (minimum charge one half hour)
- 4 Additional plan review required by changes, additions, or revisions to approved plans = \$30.00 per hour (minimum charge two hours)

CONDITIONS OF THE PERMIT:

1. I agree to call the City Building Department for inspections before concrete is poured, before rough wiring, electrical, plumbing, framing is covered. Also for air conditioning, drywall and sheathing inspection.
2. I agree that when the job is completed that I will call for final inspection before occupancy.
3. I agree to perform all construction in accordance with City Ordinances and Building Codes
4. The Contractor's signature below denotes authority from the owner to sign in his behalf and that the owner is aware of all requirements of this application and permit. Separate permits must be taken out for work outlined above this agreement.
5. I have read and understand the contents of this application and permit, I hereby state that the information I have supplied on this application is true and correct.
6. Approval for the work under this permit will be given only after refuse and debris have been removed from job site and public right of way
7. 24 HOUR MINIMUM NOTICE REQUIRED FOR INSPECTIONS

SPECIAL CONDITIONS:

594 B

BY American West Development, Inc.

I HEREBY DECLARE THAT I AM THE LEGAL OWNER OF THE ABOVE PROPERTY OWNER

BY [Signature] 12-7-92 AGENT

I hereby certify that I have reviewed this application and the proposed plans and have found that the proposed development meets the requirements of the City of Las Vegas Flood Hazard Reduction Ordinance for the issuance of this Development Permit.

LAND DEVELOPMENT AND FLOOD CONTROL ENGINEER

DATE

ELECTRICAL

FEE

PLANNING DEPT

DATE

BUILDING DEPT

DATE

PLUMBING

FEE

WATER DISTRIBUTION	6.00
SEWER SYSTEM - NEW OR MODIFICATION	10.00
FIXTURES - WATER SOFTENER, HW HEATER	2.00
GARBAGE DISPOSAL - WASHER	2.00
FUEL PIPING	6.00
IRRIGATION SYSTEM	8.00
MISC	
2310 - 2433 TOTAL	

AIR CONDITIONING

FEE

NEW UNIT - 3 TON = 9.00 OVER = 16.50	
FURNACE TO 100,000/9.00 OVER/11.00	
VAPORATIVE COOLER	6.95
VENTILATION FAN	2.55
2310 - 2435 TOTAL	

RECEPTACLE _____ SWITCH _____	.45
EACH LIGHT FIXTURE OR SOCKET _____	.35
SPECIAL OUTLET, APPLIANCE ETC.	75
SERVICE/PANEL - SUB/3 25 - 200A/6 45 - 400A/13'40	
A.C. UNIT OR MOTORS	3.25
2310 - 2432 TOTAL	
MISC	

1113-2437 zoning 29.00

2310 - 2431 PLAN REVIEW 10.00

2310 - 2401 BLDG. PERMIT 579.00

7143 - 2973 SEWER CONNECTION 1100.00

6122 - 3352 TORTOISE

- 2897 PIF

88100-1232 TRANSPORT 500.00

TOTAL FEES

2,218.00

RECEIPT

MUST BE MACHINE VALIDATED

PERMIT NO.

Permit Expires 180 Days After Abandonment of Work

CITY OF LAS VEGAS, NEVADA

PERMIT NO.

92-170586

DEPARTMENT OF BUILDING AND SAFETY
PHONE 229-6251

FOR INSPECTIONS, CALL 229-2071

PLUMBING PERMIT

LOG NO. & AREA P-263 DATE DECEMBER 10, 1992 CONST. VAL. \$ADDRESS OF CONSTRUCTION 7528 ENCHANTED HILLS DR. OWNER AMERICAN WEST DEVE. PHONE 656-9008CONTRACTOR HYNDS PLUMBING & HEATING STATE LICENSE NO 1021 CITY LICENSE NO 001660LOT(S) 86 BLOCK 3 SUBDIVISION DEERBROOKE PHASE 8 ZONEPROPOSED CONSTRUCTION PLUMBING USE SFDPLUMBING
PERMIT NOApproval for the work under this permit will be given only after refuse
and debris have been removed from job site and public right of way

UNITS	DESCRIPTION	FEE	TOTAL
PERMIT ISSUANCE			
1	For Issuing Each Permit	10 70	15.50
	For Issuing Each Supplemental Permit	4 85	
FIXTURE CHARGE			
12	Bathub, Shower, Lavatory, Toilet, Urinal	EA 2 15	27.00
2	Floor Drain, Floor Sink, Wash Tray, Sink	EA 2 15	4.50
2	Garbage Disposal, Clothes Washer, Dishwasher (residential)	EA 2 15	4.50
	Garbage Disposal (commercial)	EA 8 60	
	Clothes Washer, Dishwasher (commercial)	EA 2 15	
	Clothes Dryer (gas) (venting)	2 15	
	Dental Unit	8 60	
	Drinking Fountain	2 15	
1	Refrigerator - Ice Maker, Water Dispenser	2 15	2.25
	Any other water using equipment, Attached Coffee Makers, Ice Makers	2 15	
1	Hot Water Heater (Gas or Electric)	EA 2 15	2.25
SEWER SYSTEM			
1	New, Replacement, Modification, or Any Drainage Work	10 70	11.05
	Grease or Sand Trap or Interceptor	2 15	
	Trailer Trap (rental parks)	5 35	
WATER SOFTENERS			
	Non Permanent Type (rental)	2 15	
	Permanent Type (connected to drain)	2 15	
WATER DISTRIBUTION SYSTEM			
1	Single Family Dwelling	6 45	6.70
	Multi-Family Dwelling	6 45	
	Plus Each Dwelling Unit	3 25	
	Commercial Building per floor	3 25	
	Plus Each Unit (leased space or office)	2 15	
	Hotel or Motel	8 60	
	Plus Each Unit	3 25	
	Trailer Park	32 10	
	Plus Each Space	2 15	
	Irrigation Single Family Dwelling	8 60	
	Irrigation Commercial Fee Based on Building Code Valuation Chart		
	Construction Valuation		

UNITS	DESCRIPTION	FEE	TOTAL
FUEL PIPING SYSTEM			
1	Single Family Dwelling	6 45	6.70
	Multi-Family Dwelling	10 70	
	Plus Each Unit	2 15	
	Commercial Building (per floor)	6 45	
	Plus Each Unit (leased space or office)	6 45	
	Medium Pressure System (Plan Check)	12 85	
4	Each Gas Appliance (Any Type)	2 15	9.00
	Steam Boilers	5 60	
SOLAR ENERGY SYSTEMS			
	Collectors (including piping) (per collector)	5 60	
	Storage Tanks (each)	5 60	
PIPELINE CONTRACT			
	For Onsite Sewer, Gas or Water Contract Value Fee based on Building Code Permit Valuation Chart		
OTHER INSPECTIONS AND FEES:			
	Inspections outside of normal business hours (minimum charge—three hours)	25 00 per hour	
	Under provisions of Table 3-A of the Uniform Building Code, work which has been inspected once and not approved may be subject to a Reinspection Fee not less than \$30 00 per each inspection during business hours	30 00 each	
	Additional plan review required by changes Additions to or revisions to approved plans (minimum charge two hours)	30 00 per hour	
	Plumbing permit fees may be computed the same as building permit fees by using the cost of installation for valuation amount when such work is not included in the above schedule		
	Construction Valuation		

FOR INSPECTIONS
CALL 229-2071SEWER # 7114-3654
CONNECTION

RECEIPT

FIXTURES X

FEE

2310-2403

PERMIT
FEETOTAL
FEES

89.45

I hereby certify that I have carefully examined and read the above application, that the same is true and correct, and that the work herein described is to be done in accordance with all the provisions of the applicable Ordinances of the City of Las Vegas, Nevada and the State Laws, whether herein specified or not

SIGNED HYNDS PLUMBING & HEATING CO. CONTRACTOR MASTER CARD NOBY Robert Ruppert Registered Master Plumber Spec Contr or Owner

BUILDING DEPT

DATE

PERMIT NO

CITY OF LAS VEGAS, NEVADA

PERMIT NO.

93-173559

DEPARTMENT OF BUILDING AND SAFETY
PHONE 386-6251

FOR INSPECTIONS, CALL 799-2071

ELECTRICAL PERMIT

LOG NO. & AREA **T-263**DATE **12/28/92**

CONST. VAL. \$

ADDRESS OF CONSTRUCTION **7528 ENCHANTED HILLS DRIVE**OWNER **AMERICAN WEST DEVELOPMENT**CONTRACTOR **JOHNSON ELECTRIC**STATE LICENSE NO. **21520**CITY LICENSE NO. **26363****MICHAEL JOHNSON****69**PHONE **739-7781**

(PRINT NAME OF MASTER ELECTRICIAN)

MASTER CARD NO.

PROPOSED CONSTRUCTION **NEW SFR, TEMP. POWER, PLAN 594, DEERBROOKE USE**

ELECTRIC PERMIT NO. _____

Approval for the work under this permit will be given only after refuse and debris have been removed from job site and public right of way.

UNITS	DESCRIPTION	FEE	TOTAL
PERMIT ISSUANCE			
1	For Issuing Each Permit	10.00	15.50
	Supplemental Fee	4.50	
APPLIANCE CHARGE			
	Residential or General Commercial		
112	Receptacle 67 Switch 45	40	56.00
42	Each Light Fixture, Socket, or Exit Light, Smoke Detector or Exhaust Fan	.30	16.80
3	EACH OUTLET FOR SPECIAL PURPOSE Dishwasher, Garbage Grinder, Trash Compactor, GFI, Clothes Washer, Dryer, Electric Range, Ovens, Water Heater, Space Heater, Blast Coil Heater, (PER KW), Mercury Lamp, Quartz Lamp, Sodium Lamp, 20AMP Sign Circuit	.70	2.40
	X-Ray Unit	10.00	
	Area Lighting (First 3,000 Watts)	8.00	
	Each Additional 1,000 Watts	3.00	
MOTORS (1 H.P. AND OVER) TRANSFORMERS, ELEVATORS, WELDERS, GENERATORS, CHILLERS, SIGNS AND A/C UNITS (OVER 5 TONS)			
	First H.P., or Ton For each Unit	3.00	
	First KVA For Each Unit	3.00	
	Each Additional H.P., Ton or KVA up to 50	.50	
	Each Additional H.P., Ton or KVA over 50	.35	
1	Temporary power or Pole	6.00	7.20
ELECTRIC SERVICE OR MAIN DISCONNECT			
1	Up to 200 AMP	6.00	6.70
	400 AMP And 600 AMP	12.50	
	Over 600 AMP To 1200 AMP	25.00	
	Over 1200 AMP	50.00	
	Each Additional Meter Socket	5.00	
	Sub Panel, Motor Control Center Disconnect Switch, Transfer Switch (Each)	3.00	
	Swimming Pool (Residential)	20.00	
	Swimming Pool (Semi-Public)	30.00	
	Spas	8.00	
	Recreational Vehicle Spaces (Each)	3.00	

UNITS	DESCRIPTION	FEE	TOTAL
	Busways-Trolley or Plug-in (Ea 100 Ft)	3.00	
	Gas Pumps, Dispensers (Each)	3.00	
2	Permanent A/C Unit (5 Tons or Less)	3.00	6.80
2	Each Air Handler	1.00	2.30
RESIDENTIAL LOW VOLTAGE INSTALLATIONS			
	Speaker Outlets (Each)	30	
	Signal or Alarm Outlets (Each)	30	
	Amplifiers	2.00	
	Control Panel	50	
2	TV Master System	.30	.80
2	Telephone or Computer Outlet	30	.80
OTHER INSPECTIONS AND FEES: INCLUDES ISSUANCE FEES WHEN APPLICABLE			
	Inspections outside of normal business hours (minimum charge — three hours)	30.00 per hour	
	Reinspection fee assessed under provisions of TABLE 3-A of the Uniform Building Code = \$30.00 EACH.	30.00 each	
	Inspections for which no fee is specifically indicated (minimum charge — one-half hour).	30.00 per hour	
	Additional plan review required by changes, additions or revisions to approved plans (minimum charge — one-half hour) After work hours — \$30.00 per hour — minimum 1 hour	30.00 per hour	
	Starter Permit	50.00	
CONTRACT PRICE OR COST OF INSTALLATION			
	Commercial — Burglar Alarms		
	— Music Systems		
	— Data Processing		
	— Communication		
	Conduit Only—Contract Price		
	All Misc. Electric		

Electrical permit fees may be computed the same as building permit fees by using the cost of installation for valuation amount when such work is not included in the above schedule.

2310-2432

RECEIPT

I hereby certify that I have carefully examined and read the above application; that the same is true and correct, and that the work herein described is to be done in accordance with all the provisions of the applicable Ordinances of the City of Las Vegas, Nevada and the State Laws, whether herein specified or not

SIGNED HOMEOWNER, CONTRACTOR

PERMIT FEE **115.30**LESS
STARTER PERMITTOTAL
FEES

PERMIT NO. _____

MUST BE MACHINE VALIDATED

Permit Expires 180 Days After Abandonment of Work

CITY OF LAS VEGAS, NEVADA

PERMIT NO.

93-178056

DEPARTMENT OF BUILDING AND SAFETY
PHONE 229-6251

FOR INSPECTIONS, CALL 229-2071

AIR CONDITIONING PERMIT

PLAN CHECK NO. P263 DATE _____ CONST. VAL. \$ _____ADDRESS OF CONSTRUCTION 7528 ENCHANTED HILLS DR. OWNER AMERICAN WEST PHONE 253-9191CONTRACTOR W.B.I. STATE LICENSE NO. 33065 CITY LICENSE NO. 50307LOT(s) 86 BLOCK 3 SUBDIVISION SEDONA ZONE: _____PROPOSED CONSTRUCTION HVAC USE: RES

UNITS	DESCRIPTION	FEE	TOTAL
PERMIT ISSUANCE			
1	For the issuance of each permit	15 50	15.50
	For issuing each supplemental permit	5.20	
UNIT FEE SCHEDULE			
	For the installation or relocation of each forced-air or gravity-type furnace or burner, including ducts and vents attached to such appliance, up to and including 100,000 Btu/h	10.00	
	For the installation or relocation of each forced-air or gravity-type furnace or burner, including ducts and vents attached to such appliance over 100,000 Btu/h	12 20	
	For the installation or relocation of each floor furnace, including vent	10 00	
	For the installation or relocation of each suspended heater, recessed wall heater or floor-mounted unit heater	10 00	
	For the installation, relocation or replacement of each appliance vent installed and not included in an appliance permit	5 20	
	For the repair of, alteration of, or addition to each heating appliance, refrigeration unit, cooling unit, absorption unit, or each heating, cooling absorption, or evaporative cooling system, including installation of controls regulated by this code	10 00	
	For the installation or relocation of each boiler or compressor to and including three tons, or each absorption system to and including 100 000 Btu/h	10 00	
2	For the installation or relocation of each boiler or compressor over three tons to and including 15 tons, or each absorption system over 100,000 Btu/h and including 500,000 Btu/h.	18 20	36.40
	For the installation or relocation of each boiler or compressor over 15 tons to and including 30 tons, or each absorption system over 500,000 Btu/h to and including 1,000,000 Btu/h	24 95	
	For the installation or relocation of each boiler or compressor over 30 tons to and including 50 tons, or for each absorption system over 1,000,000 Btu/h to and including 1,750,000 Btu/h.	37 00	
	For the installation or relocation of each boiler or refrigeration compressor over 50 tons, or each absorption system over 1,750,000 Btu/h	61 90	

I hereby certify that I have carefully examined and read the above application; that the same is true and correct; and that the work herein described is to be done in accordance with all the provisions of the applicable Ordinances of the City of Las Vegas, Nevada and the State Laws, whether herein specified or not.

SIGNED [Signature] CONTRACTOR WBI MASTER CARD NO 33065

BY [Signature] BUILDING DEPT. DATE 3/3/93 Spec. Contr. or Owner

Approval for the work under this permit will be given only after refuse and debris have been removed from job site and public right of way

UNITS	DESCRIPTION	FEE	TOTAL
	For each air-handling unit to and including 10,000 cubic feet per minute, including ducts attached thereto Note: This fee shall not apply to an air-handling unit which is a portion of a factory-assembled appliance, cooling unit, evaporative cooler or absorption unit for which a permit is required elsewhere in this code	7 20	
	For each air-handling unit over 10,000 cfm	12 20	
	For each evaporative cooler other than portable type	7 20	
2	For each ventilation fan <u>COMMERCIAL</u> <u>(RESIDENTIAL)</u>	5 20 2 65	5.30
	For each ventilation system which is not a portion of any heating or air-conditioning system authorized by a permit.	7.20	
	For the installation of each hood which is served by mechanical exhaust, including the ducts for such hood	7 20	
	For each fire damper installed in an existing system.	5 20	
OTHER INSPECTIONS AND FEES:			
	Inspections outside of normal business hours (minimum charge — three hours)	40 00 per hour	
	Reinspection fee assessed under provisions of TABLE 3-A of the Uniform Building Code	40 00 each	
	Inspections for which no fee is specifically indicated (minimum charge — one hour)	40 00 per hour	
	Additional plan review required by changes, additions or revisions to approved plans (minimum charge — two hours)	40 00 per hour	
	Mechanical permit fees may be computed the same as building permit fees by using the cost of installation for valuation amount when such work is not included in the above schedule		
	Gas piping which is directly related and necessary to the repair or replacement of heating, air conditioning, or refrigeration systems not exceeding 500,000 BTU H	7 20	

2310-2435

RECEIPT

PERMIT FEE 57.20

TOTAL FEES _____

MUST BE MACHINE VALIDATED

Permit Expires 180 Days After Abandonment of Work



gale insulation of nevada, inc.

5115 INDUSTRIAL ROAD, SUITE 808
LAS VEGAS, NEVADA 89118
(702) 739-6798



Installed Insulation Certificate

We certify insulation material listed herein meeting applicable federal, state and local specifications has been installed at the following residence surrounding conditioned space

R FACTOR	AREA	TYPE	INCHES/BAGS (BLOWN)
R-30	Ceiling Area	Cellulose blow	8.11"
R-30	Ceiling Area	Fiberglass batts	10"
R-13	Exterior Walls	Fiberglass batts	3½"

Certified by

Title

Office Manager

7528 Enchanted Hills Drive
Deerbrook - Lot 86, Block 3

Address or Lot Number

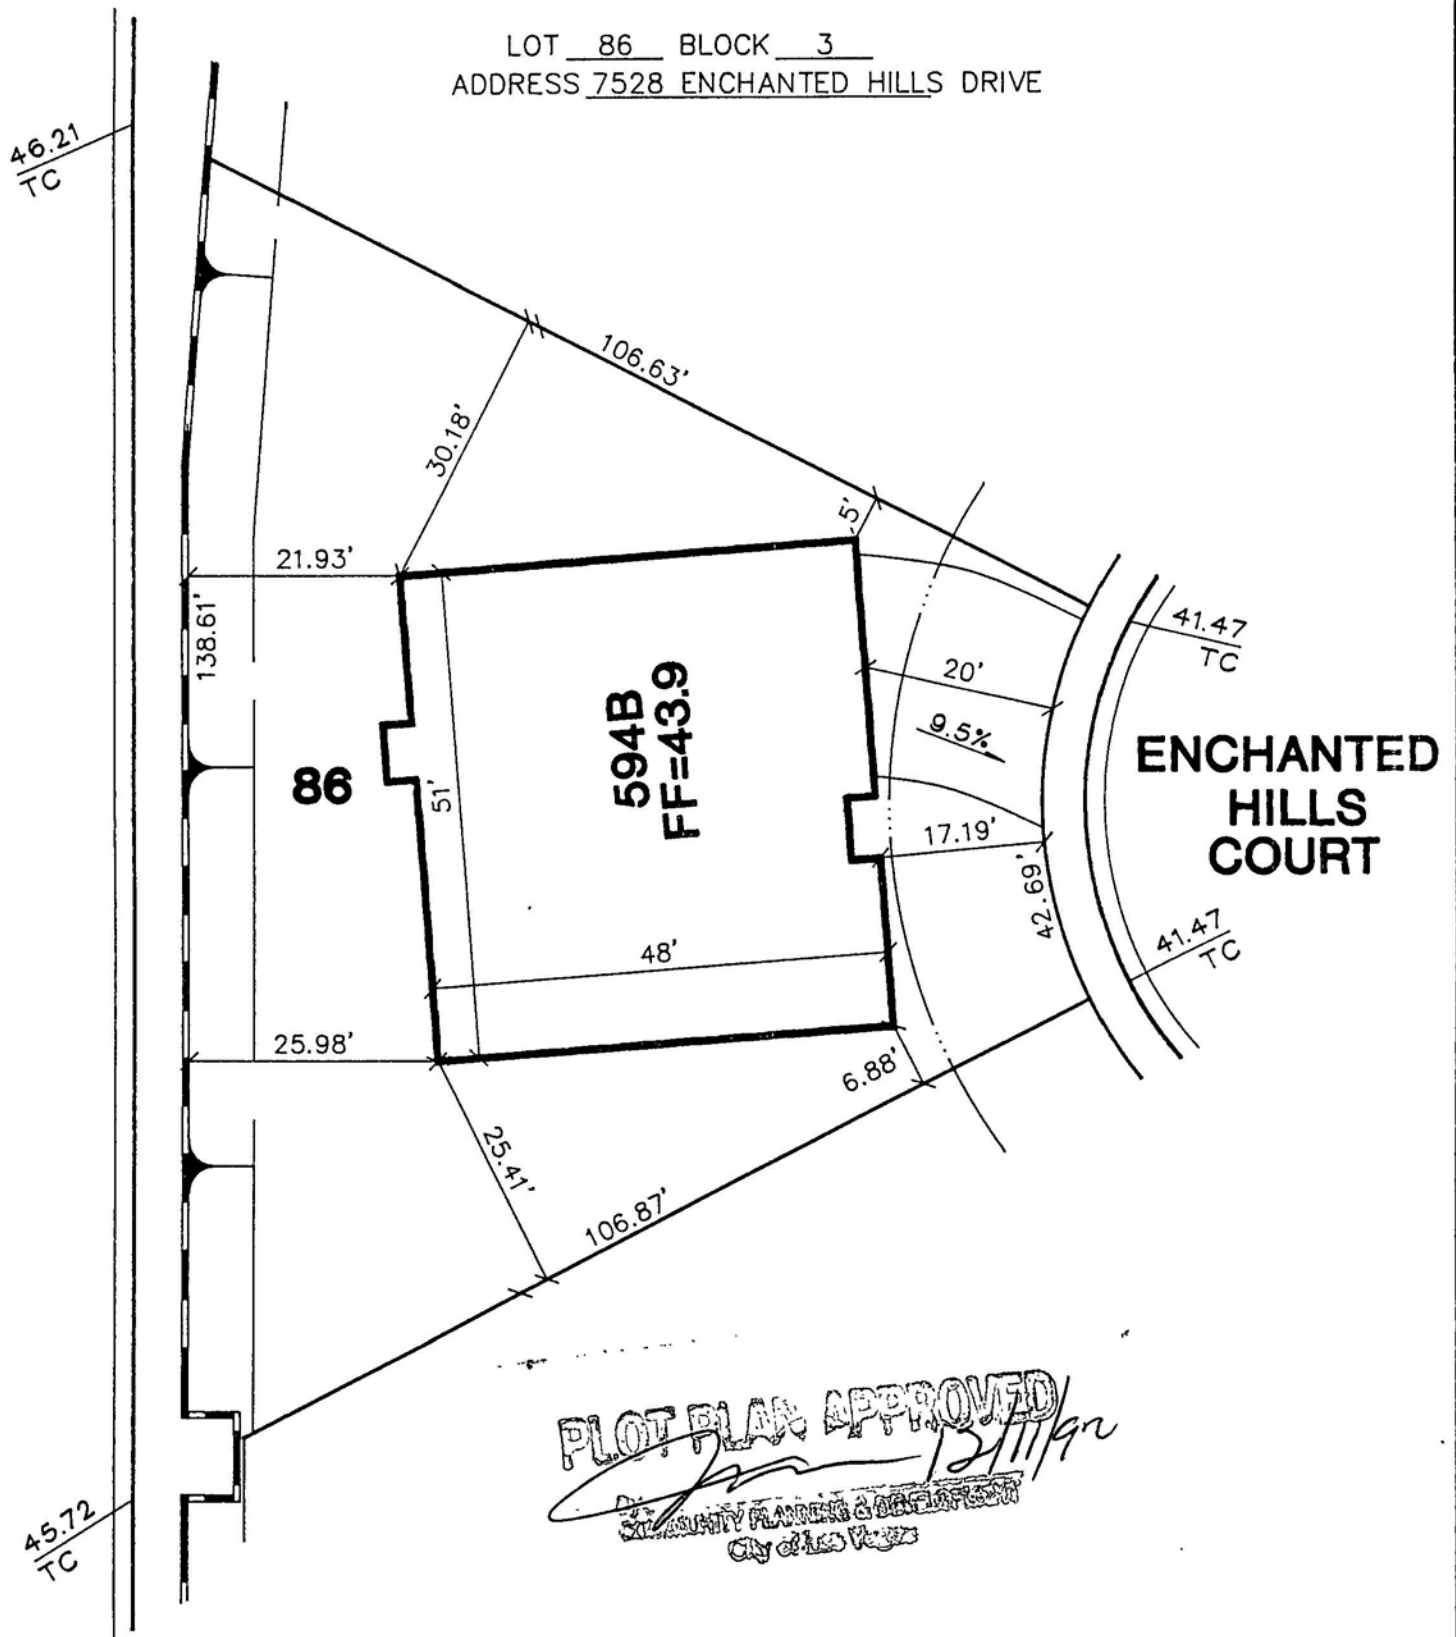
april 16, 1993

Date Installed

DEERBROOKE UNIT 5(PH.8)

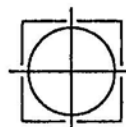
SCALE: 1" = 20'

LOT 86 BLOCK 3
ADDRESS 7528 ENCHANTED HILLS DRIVE



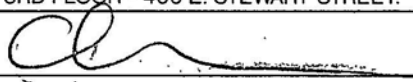
NOTE:

THIS PLAN IS PRODUCED FOR THE LIMITED PURPOSE OF ASSISTING THE WORKMEN IN PERFORMING THEIR DUTIES IN CONFORMITY WITH NORMAL ENGINEERING AND CONSTRUCTION PRACTICES. THIS PLAN MAY NOT DEPICT EXACTLY THE DIMENSIONS OF THE PROJECT WHEN ACTUALLY CONSTRUCTED DUE TO CHANGES AND MODIFICATIONS DEEMED NECESSARY DURING THE COURSE OF CONSTRUCTION.



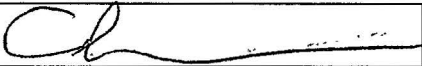
ESI ENGINEERS AND SURVEYORS INC
PLANNERS • CONSULTING ENGINEERS • SURVEYORS

7016 W. CHARLESTON BLVD. • LAS VEGAS, NEVADA 89117 • 17021363-6415

☒	PERMIT NUMBER	92-170021	INSPECTION NUMBER	9
JOB ADDRESS 7528 ENCHANTED HILLS DR 108788				
LOT NO. 86	BLOCK NO. 3	SUBDIVISION NAME SEDONA UNIT #5 (DRABKE #)		
FIRE DEPT. MAP NO. -	JOB PHONE 222-4567	CALL-IN DATE 03/03/93	CALL-IN TIME 13:39	SCHEDULE DATE 03/04/93
INSPECTOR NO. 73	INSPECTOR NAME ELDEN SEVERIN			
INSPECTION REQUESTED	SHEAR (109)			
☐ PARTIAL INSPECTION	☐ PARTIAL APPROVAL (P)	PARTIAL DESCRIPTION		
☒ APPROVED (A)	☐ STOP WORK (S)	☐ COMMENTS (C)	☐ TEMPORARY APPROVAL (T) - UNTIL	☐ HOLD (H)
☐ REJECTED (R)	REINSPECTION REQUIRED - CALL *229-2071		☐ PERMIT REQUIRED	
☐ REFEE (F)	REINSPECTION FEE REQUIRED - PAY AT CITY HALL 3RD FLOOR - 400 E. STEWART STREET.			
INSPECTOR SIGNATURE			INSPECTION DATE 3/4/93	
☐ PROJECT COMPLETE	BRING HARD CARD WITH FIRE, QUALITY CONTROL & PLANNING APPROVALS SIGNED OFF TO BLDG & SAFETY FOR C. of O. ISSUANCE (Commercial Only)			
IF YOU HAVE ANY QUESTIONS ON THIS INSPECTION, YOU MAY CALL THE INSPECTOR FROM 7:00 A.M. - 7:15 A.M. OR 2:45 P.M. - 3:00 P.M. AT				229-6769

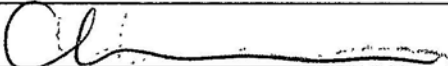
DEPARTMENT OF BUILDING & SAFETY CITY OF LAS VEGAS

☒	PERMIT NUMBER	92-170021	INSPECTION NUMBER	13
JOB ADDRESS				
7528 ENCHANTED HILLS DR			108788	
LOT NO	BLOCK NO.	SUBDIVISION NAME		
86	3	SEDONA UNIT #5 (DRBRKE 8)		
FIRE DEPT. MAP NO	JOB PHONE	CALL-IN DATE	CALL-IN TIME	SCHEDULE DATE
-	736-6434	01/20/93	14:24	01/21/93
INSPECTOR NO	INSPECTOR NAME			
73	ELDEN SEVERIN			
INSPECTION REQUESTED	PRE-SLAB (105)			

☐ PARTIAL INSPECTION	☐ PARTIAL APPROVAL (P)	PARTIAL DESCRIPTION		
☒ APPROVED (A)	☐ STOP WORK (S)	☐ COMMENTS (C)	☐ TEMPORARY APPROVAL (T) — UNTIL	☐ HOLD (H)
☐ REJECTED (R)	REINSPECTION REQUIRED - CALL * 229-2071			☐ PERMIT REQUIRED
☐ REFEE (F)	REINSPECTION FEE REQUIRED - PAY AT CITY HALL 3RD FLOOR - 400 E. STEWART STREET.			
INSPECTOR SIGNATURE			INSPECTION DATE	
☐ PROJECT COMPLETE		BRING HARD CARD WITH FIRE, QUALITY CONTROL & PLANNING APPROVALS SIGNED OFF TO BLDG & SAFETY FOR C. of O. ISSUANCE (Commercial Only)		
IF YOU HAVE ANY QUESTIONS ON THIS INSPECTION, YOU MAY CALL THE INSPECTOR FROM 7:00 A.M. - 7:15 A.M. OR 2:45 P.M. - 3:00 P.M. AT				229-6769

For Additional Assistance Call * 229-6251. See Reverse Side For Inspection Types.

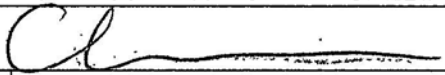
☒ 1/2	PERMIT NUMBER	92-170586	INSPECTION NUMBER	22
JOB ADDRESS 7528 ENCHANTED HILLS DR				
LOT NO.		BLOCK NO.	SUBDIVISION NAME	
86		3	DEERBROOKE PH 8	
FIRE DEPT MAP NO	JOB PHONE	CALL-IN DATE	CALL-IN TIME	SCHEDULE DATE
8	734-6434	01/05/93	14:57	01/06/93
INSPECTOR NO.		INSPECTOR NAME		
73		ELDEN SEVERIN		
INSPECTION REQUESTED		UNDERSLAB PLUMBING (407)		

☐ PARTIAL INSPECTION	☐ PARTIAL APPROVAL (P)	PARTIAL DESCRIPTION		
☒ APPROVED (A)	☐ STOP WORK (S)	☐ COMMENTS (C)	☐ TEMPORARY APPROVAL (T) - UNTIL	☐ HOLD (H)
☐ REJECTED (R)	REINSPECTION REQUIRED - CALL *229-2071		☐ PERMIT REQUIRED	
☐ REFEE (F)	REINSPECTION FEE REQUIRED - PAY AT CITY HALL 3RD FLOOR - 400 E. STEWART STREET.			
INSPECTOR SIGNATURE			INSPECTION DATE 1/6/93	
☐ PROJECT COMPLETE	BRING HARD CARD WITH FIRE, QUALITY CONTROL & PLANNING APPROVALS SIGNED OFF TO BLDG & SAFETY FOR C. of O ISSUANCE (Commercial Only)			
IF YOU HAVE ANY QUESTIONS ON THIS INSPECTION, YOU MAY CALL THE INSPECTOR FROM 7:00 A.M. - 7:15 A.M. OR 2:45 P.M. - 3:00 P.M. AT				229-6769

For Additional Assistance Call * 229-6251. See Reverse Side For Inspection Types.

DEPARTMENT OF BUILDING & SAFETY CITY OF LAS VEGAS

	PERMIT NUMBER	92-170586	INSPECTION NUMBER	23
JOB ADDRESS 7528 ENCHANTED HILLS DR				
LOT NO.	BLOCK NO.	SUBDIVISION NAME		
86	3	DEERBROOKE PH B		
FIRE DEPT MAP NO	JOB PHONE	CALL-IN DATE	CALL-IN TIME	SCHEDULE DATE
-	736-6436	01/05/93	14:57	01/06/93
INSPECTOR NO.	INSPECTOR NAME			
73	ELDEN SEVERIN			
INSPECTION REQUESTED	BUILDING SEWER (YARD LINES) (405)			

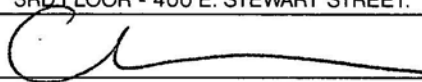
☐ PARTIAL INSPECTION	☐ PARTIAL APPROVAL (P)	PARTIAL DESCRIPTION		
☒ APPROVED (A)	☐ STOP WORK (S)	☐ COMMENTS (C)	☐ TEMPORARY APPROVAL (T) - UNTIL	☐ HOLD (H)
☐ REJECTED (R)	REINSPECTION REQUIRED - CALL * 229-2071			☐ PERMIT REQUIRED
☐ REFEE (F)	REINSPECTION FEE REQUIRED - PAY AT CITY HALL 3RD FLOOR - 400 E. STEWART STREET.			
INSPECTOR SIGNATURE				INSPECTION DATE 1/6/93
☐ PROJECT COMPLETE	BRING HARD CARD WITH FIRE, QUALITY CONTROL & PLANNING APPROVALS SIGNED OFF TO BLDG & SAFETY FOR C. of O. ISSUANCE (Commercial Only)			

IF YOU HAVE ANY QUESTIONS ON THIS INSPECTION, YOU MAY
CALL THE INSPECTOR FROM 7:00 A.M. - 7:15 A.M. OR 2:45 P.M. - 3:00 P.M. AT

229-6769

For Additional Assistance Call * 229-6251. See Reverse Side For Inspection Types.

DEPARTMENT OF BUILDING & SAFETY · CITY OF LAS VEGAS

☒	PERMIT NUMBER	92-170021	INSPECTION NUMBER	13
JOB ADDRESS 7528 ENCHANTED HILLS DR				
LOT NO 86		BLOCK NO 3	SUBDIVISION NAME SEDONA UNIT #5 (DRBRKE 8)	
FIRE DEPT MAP NO -	JOB PHONE 294-9548	CALL-IN DATE 12/18/92	CALL-IN TIME 14:15	SCHEDULE DATE 12/21/92
INSPECTOR NO 73		INSPECTOR NAME ELDEN SEVERIN		
INSPECTION REQUESTED		STEP HALL - FORMS & REBAR (103)		
☐ PARTIAL INSPECTION	☐ PARTIAL APPROVAL (P)	PARTIAL DESCRIPTION		
☒ APPROVED (A)	☐ STOP WORK (S)	☐ COMMENTS (C)	☐ TEMPORARY APPROVAL (T) - UNTIL	☐ HOLD (H)
☐ REJECTED (R)	REINSPECTION REQUIRED - CALL *229-2071		☐ PERMIT REQUIRED	
☐ REFEE (F)	REINSPECTION FEE REQUIRED - PAY AT CITY HALL 3RD FLOOR - 400 E. STEWART STREET.			
INSPECTOR SIGNATURE			INSPECTION DATE 12/21/92	
☐ PROJECT COMPLETE	BRING HARD CARD WITH FIRE, QUALITY CONTROL & PLANNING APPROVALS SIGNED OFF TO BLDG & SAFETY FOR C. of O. ISSUANCE (Commercial Only)			
IF YOU HAVE ANY QUESTIONS ON THIS INSPECTION, YOU MAY CALL THE INSPECTOR FROM 7:00 A.M. - 7:15 A.M. OR 2:45 P.M. - 3:00 P.M. AT				229-6769

For Additional Assistance Call *229-6251. See Reverse Side For Inspection Types.

PERMIT NUMBER	92-170021	INSPECTION NUMBER	42
JOB ADDRESS 7528 ENCHANTED MILLS DR			
LOT NO. 86	BLOCK NO 3	SUBDIVISION NAME SEDONA UNIT #5 (DRBRKE 8)	
FIRE DEPT. MAP NO. -	JOB PHONE 294-9548	CALL-IN DATE 12/15/92	CALL-IN TIME 13:52
SCHEDULE DATE 12/16/92			
INSPECTOR NO. 73	INSPECTOR NAME ELDEN SEVERIN		
INSPECTION REQUESTED	FOOTING, LAYOUT, REBAR, ZONING (101)		

*Property lines and setbacks verified
leg job sign*

☐ PARTIAL INSPECTION	☐ PARTIAL APPROVAL (P)	PARTIAL DESCRIPTION	
☒ APPROVED (A)	☐ STOP WORK (S)	☐ COMMENTS (C)	☐ TEMPORARY APPROVAL (T) — UNTIL
		☐ HOLD (H)	
☒ REJECTED (R)	REINSPECTION REQUIRED - CALL *229-2071		☐ PERMIT REQUIRED
☐ REFEE (F)	REINSPECTION FEE REQUIRED - PAY AT CITY HALL 3RD FLOOR - 400 E. STEWART STREET.		
INSPECTOR SIGNATURE		INSPECTION DATE	
<i>[Signature]</i>		<i>12/16/92</i>	
☐ PROJECT COMPLETE	BRING HARD CARD WITH FIRE, QUALITY CONTROL & PLANNING APPROVALS SIGNED OFF TO BLDG & SAFETY FOR C. of O. ISSUANCE (Commercial Only)		
IF YOU HAVE ANY QUESTIONS ON THIS INSPECTION, YOU MAY CALL THE INSPECTOR FROM 7:00 A.M. - 7:15 A.M. OR 2:45 P.M. - 3:00 P.M. AT			229-6769

DEPARTMENT OF BUILDING & SAFETY CITY OF LAS VEGAS

A	PERMIT NUMBER 92-170586	INSPECTION NUMBER 16
JOB ADDRESS 7528 ENCHANTED HILLS DR 109391		
LOT NO 86	BLOCK NO. 3	SUBDIVISION NAME SEDONA UNIT 5
FIRE DEPT. MAP NO. 1818-31	JOB PHONE 736-6434	CALL-IN DATE 04/20/93
		CALL-IN TIME 13:37
		SCHEDULE DATE 04/21/93
INSPECTOR NO. 870	INSPECTOR NAME BOB MARD <i>DM</i>	
INSPECTION REQUESTED FINAL PLUMBING (440)		

DEERBROOKE

☐ PARTIAL INSPECTION	☐ PARTIAL APPROVAL (P)	PARTIAL DESCRIPTION	
☒ APPROVED (A)	☐ STOP WORK (S)	☐ COMMENTS (C)	☐ TEMPORARY APPROVAL (T) — UNTIL
		☐ HOLD (H)	
☐ REJECTED (R)		REINSPECTION REQUIRED - CALL * 229-2071	
☐ REFEE (F)		REINSPECTION FEE REQUIRED - PAY AT CITY HALL 3RD FLOOR - 400 E. STEWART STREET.	
☐ PERMIT REQUIRED			
INSPECTOR SIGNATURE <i>[Signature]</i>	INSPECTION DATE 4-21-93		
☐ PROJECT COMPLETE	BRING HARD CARD WITH FIRE, QUALITY CONTROL & PLANNING APPROVALS SIGNED OFF TO BLDG & SAFETY FOR C of O. ISSUANCE (Commercial Only)		
IF YOU HAVE ANY QUESTIONS ON THIS INSPECTION, YOU MAY CALL THE INSPECTOR FROM 7 00 A.M - 7 15 A.M. OR 2 45 P.M - 3:00 P.M AT			
229-6765			

For Additional Assistance Call * 229-6251. See Reverse Side For Inspection Types.

DEPARTMENT OF BUILDING & SAFETY CITY OF LAS VEGAS

☒	PERMIT NUMBER	92-170586	INSPECTION NUMBER	15
JOB ADDRESS				
7528 ENCHANTED HILLS DR			109399	
LOT NO	BLOCK NO	SUBDIVISION NAME		
86	3	SEDONA UNIT 5		
FIRE DEPT MAP NO	JOB PHONE	CALL-IN DATE	CALL-IN TIME	SCHEDULE DATE
1818-31	736-6434	04/20/93	13:37	04/21/93
INSPECTOR NO.	INSPECTOR NAME			
8470	BOB HARD Dnm			
INSPECTION REQUESTED	FINAL GAS TEST (423)			

DEERBROOKE

26893

☐ PARTIAL INSPECTION	☐ PARTIAL APPROVAL (P)	PARTIAL DESCRIPTION		
☒ APPROVED (A)	☐ STOP WORK (S)	☐ COMMENTS (C)	☐ TEMPORARY APPROVAL (T) — UNTIL	☐ HOLD (H)
☐ REJECTED (R)	REINSPECTION REQUIRED - CALL *229-2071			☐ PERMIT REQUIRED
☐ REFEE (F)	REINSPECTION FEE REQUIRED - PAY AT CITY HALL 3RD FLOOR - 400 E. STEWART STREET.			
INSPECTOR SIGNATURE	Dnm		INSPECTION DATE	
		4-21-93		
☐ PROJECT COMPLETE	BRING HARD CARD WITH FIRE, QUALITY CONTROL & PLANNING APPROVALS SIGNED OFF TO BLDG & SAFETY FOR C. of O. ISSUANCE (Commercial Only)			
IF YOU HAVE ANY QUESTIONS ON THIS INSPECTION, YOU MAY CALL THE INSPECTOR FROM 7:00 A.M. - 7:15 A.M. OR 2:45 P.M. - 3:00 P.M. AT				229-6765

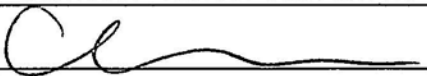
For Additional Assistance Call * 229-6251. See Reverse Side For Inspection Types.

DEPARTMENT OF BUILDING & SAFETY CITY OF LAS VEGAS

1	PERMIT NUMBER	92-170021	INSPECTION NUMBER	13
JOB ADDRESS				
7528 ENCHANTED HILLS DR 108782				
LOT NO	BLOCK NO.	SUBDIVISION NAME		
86	43	SEGONA UNIT 05 (CORRKE 4)		
FIRE DEPT. MAP NO.	JOB PHONE	CALL-IN DATE	CALL-IN TIME	SCHEDULE DATE
-	736-6434	03/18/93	13:27	03/19/93
INSPECTOR NO.	INSPECTOR NAME			
73	ELDEN SEVERIN			
INSPECTION REQUESTED	EXTERIOR LATH/STUCCO (129)			
☐ PARTIAL INSPECTION	☐ PARTIAL APPROVAL (P)	PARTIAL DESCRIPTION		
☒ APPROVED (A)	☐ STOP WORK (S)	☐ COMMENTS (C)	☐ TEMPORARY APPROVAL (T) - UNTIL	☐ HOLD (H)
☐ REJECTED (R)	REINSPECTION REQUIRED - CALL * 229-2071			☐ PERMIT REQUIRED
☐ REFEE (F)	REINSPECTION FEE REQUIRED - PAY AT CITY HALL 3RD FLOOR - 400 E. STEWART STREET.			
INSPECTOR SIGNATURE			INSPECTION DATE	
			31993	
☐ PROJECT COMPLETE	BRING HARD CARD WITH FIRE, QUALITY CONTROL & PLANNING APPROVALS SIGNED OFF TO BLDG & SAFETY FOR C. of O. ISSUANCE (Commercial Only)			
IF YOU HAVE ANY QUESTIONS ON THIS INSPECTION, YOU MAY CALL THE INSPECTOR FROM 7:00 A.M. - 7:15 A.M. OR 2:45 P.M. - 3:00 P.M. AT				229-67 69

For Additional Assistance Call * 229-6251. See Reverse Side For Inspection Types.

DEPARTMENT OF BUILDING & SAFETY CITY OF LAS VEGAS

☒	PERMIT NUMBER	92-170021	INSPECTION NUMBER	31
JOB ADDRESS		7528 ENCHANTED HILLS DR 108788		
LOT NO.	BLOCK NO.	SUBDIVISION NAME		
86	3	SEDONA UNIT 05 (DORRKE B)		
FIRE DEPT. MAP NO.	JOB PHONE	CALL-IN DATE	CALL-IN TIME	SCHEDULE DATE
-	222-4567	03/16/93	14:12	03/17/93
INSPECTOR NO.	INSPECTOR NAME			
73	ELDEN SEVERIN			
INSPECTION REQUESTED	INSULATION (123)			
☐ PARTIAL INSPECTION	☐ PARTIAL APPROVAL (P)	PARTIAL DESCRIPTION		
☒ APPROVED (A)	☐ STOP WORK (S)	☐ COMMENTS (C)	☐ TEMPORARY APPROVAL (T) - UNTIL	☐ HOLD (H)
☐ REJECTED (R)	REINSPECTION REQUIRED - CALL *229-2071		☐ PERMIT REQUIRED	
☐ REFEE (F)	REINSPECTION FEE REQUIRED - PAY AT CITY HALL 3RD FLOOR - 400 E. STEWART STREET.			
INSPECTOR SIGNATURE			INSPECTION DATE	
☐ PROJECT COMPLETE	BRING HARD CARD WITH FIRE, QUALITY CONTROL & PLANNING APPROVALS SIGNED OFF TO BLDG & SAFETY FOR C. of O. ISSUANCE (Commercial Only)			
IF YOU HAVE ANY QUESTIONS ON THIS INSPECTION, YOU MAY CALL THE INSPECTOR FROM 7:00 A.M. - 7:15 A.M. OR 2:45 P.M. - 3:00 P.M. AT				 229-6769

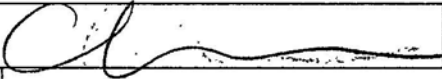
For Additional Assistance Call * 229-6251. See Reverse Side For Inspection Types.

DEPARTMENT OF BUILDING & SAFETY CITY OF LAS VEGAS

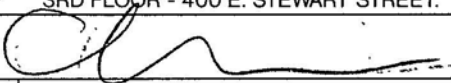
1	PERMIT NUMBER	92-170021	INSPECTION NUMBER	3
JOB ADDRESS 7528 ENCHANTED - MILE DR 108758				
LOT NO 86		BLOCK NO. 3		SUBDIVISION NAME SEDONA UNIT #5 (DRBRKE 8).
FIRE DEPT MAP NO. 1818-31	JOB PHONE 222-4567	CALL-IN DATE 03/24/93	CALL-IN TIME 13:42	SCHEDULE DATE 03/25/93
INSPECTOR NO 73		INSPECTOR NAME ELDEN SEVERIN		
INSPECTION REQUESTED		DRYWALL MAILING (125)		
☐ PARTIAL INSPECTION	☐ PARTIAL APPROVAL (P)	PARTIAL DESCRIPTION		
☒ APPROVED (A)	☐ STOP WORK (S)	☐ COMMENTS (C)	☐ TEMPORARY APPROVAL (T) — UNTIL	☐ HOLD (H)
☐ REJECTED (R)	REINSPECTION REQUIRED - CALL * 229-2071			☐ PERMIT REQUIRED
☐ REFEE (F)	REINSPECTION FEE REQUIRED - PAY AT CITY HALL 3RD FLOOR - 400 E. STEWART STREET.			
INSPECTOR SIGNATURE		INSPECTION DATE		
☐ PROJECT COMPLETE		BRING HARD CARD WITH FIRE, QUALITY CONTROL & PLANNING APPROVALS SIGNED OFF TO BLDG & SAFETY FOR C. of O. ISSUANCE (Commercial Only)		
IF YOU HAVE ANY QUESTIONS ON THIS INSPECTION, YOU MAY CALL THE INSPECTOR FROM 7:00 A.M. - 7:15 A.M. OR 2:45 P.M. - 3:00 P.M. AT				229-6769

For Additional Assistance Call * 229-6251. See Reverse Side For Inspection Types.

DEPARTMENT OF BUILDING & SAFETY CITY OF LAS VEGAS

☒ PERMIT NUMBER		93-178066		☒ INSPECTION NUMBER		27	
JOB ADDRESS							
7528 ENCHANTED HILLS DR						113752	
LOT NO.		BLOCK NO.		SUBDIVISION NAME			
86		3		SEDONA			
FIRE DEPT. MAP NO.		JOB PHONE		CALL-IN DATE		CALL-IN TIME	
-		222-4567		03/11/93		13:13	
SCHEDULE DATE		03/12/93					
INSPECTOR NO.		INSPECTOR NAME					
73		ELDEN SEVERIN					
☒ INSPECTION REQUESTED		ROUGH MECHANICAL (320)					
☐ PARTIAL INSPECTION		☐ PARTIAL APPROVAL (P)		PARTIAL DESCRIPTION			
☒ APPROVED (A)		☐ STOP WORK (S)		☐ COMMENTS (C)		☐ TEMPORARY APPROVAL (T) - UNTIL	
☐ REJECTED (R)		☐ REFEED (F)		☐ HOLD (H)			
		REINSPECTION REQUIRED - CALL * 229-2071				☐ PERMIT REQUIRED	
		REINSPECTION FEE REQUIRED - PAY AT CITY HALL 3RD FLOOR - 400 E. STEWART STREET.					
INSPECTOR SIGNATURE						INSPECTION DATE	
						3/12/93	
☐ PROJECT COMPLETE		BRING HARD CARD WITH FIRE, QUALITY CONTROL & PLANNING APPROVALS SIGNED OFF TO BLDG & SAFETY FOR C. of O. ISSUANCE (Commercial Only)					
IF YOU HAVE ANY QUESTIONS ON THIS INSPECTION, YOU MAY CALL THE INSPECTOR FROM 7:00 A.M. - 7:15 A.M. OR 2:45 P.M. - 3:00 P.M. AT						229-6769	

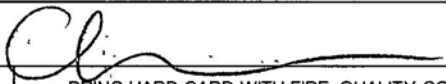
For Additional Assistance Call * 229-6251. See Reverse Side For Inspection Types.

☒	PERMIT NUMBER	92-170586	☒	INSPECTION NUMBER	26
JOB ADDRESS 7528 ENCHANTED HILLS DR 109391					
LOT NO 86		BLOCK NO 3		SUBDIVISION NAME DEERBROOKE PH 8	
FIRE DEPT MAP NO -		JOB PHONE 222-4567		CALL-IN DATE 03/11/93	
				CALL-IN TIME 13:13	
				SCHEDULE DATE 03/12/93	
INSPECTOR NO. 73		INSPECTOR NAME ELDEN SEVERIN			
INSPECTION REQUESTED		TOP OUT-WATER, GAS, WASTE (420)			
☐ PARTIAL INSPECTION		☐ PARTIAL APPROVAL (P)		PARTIAL DESCRIPTION	
☒ APPROVED (A)		☐ STOP WORK (S)		☐ COMMENTS (C)	
				☐ TEMPORARY APPROVAL (T) - UNTIL	
				☐ HOLD (H)	
☒ REJECTED (R)		REINSPECTION REQUIRED - CALL * 229-2071			
☐ REFEE (F)		REINSPECTION FEE REQUIRED - PAY AT CITY HALL 3RD FLOOR - 400 E. STEWART STREET.			
INSPECTOR SIGNATURE				INSPECTION DATE 3/12/93	
☐ PROJECT COMPLETE		BRING HARD CARD WITH FIRE, QUALITY CONTROL & PLANNING APPROVALS SIGNED OFF TO BLDG & SAFETY FOR C. of O. ISSUANCE (Commercial Only)			
IF YOU HAVE ANY QUESTIONS ON THIS INSPECTION, YOU MAY CALL THE INSPECTOR FROM 7:00 A.M. - 7:15 A.M OR 2.45 P.M. - 3:00 P.M. AT					229-6769

DEPARTMENT OF BUILDING & SAFETY CITY OF LAS VEGAS

1	PERMIT NUMBER	92-170586	INSPECTION NUMBER	67
JOB ADDRESS				
7528 ENCHANTED HILLS DR			109391	
LOT NO.	BLOCK NO.	SUBDIVISION NAME		
86	3	DEERBROOKE PH 8		
FIRE DEPT MAP NO.	JOB PHONE	CALL-IN DATE	CALL-IN TIME	SCHEDULE DATE
1-1	736-6434	03/08/93	15:10	03/09/93
INSPECTOR NO.		INSPECTOR NAME		
73		ELDEN SEVERIN		
INSPECTION REQUESTED		TOP OUT-WATER, GAS, WASTE (420)		
☐ PARTIAL INSPECTION	☐ PARTIAL APPROVAL (P)	PARTIAL DESCRIPTION		
☒ APPROVED (A)	☐ STOP WORK (S)	☐ COMMENTS (C)	☐ TEMPORARY APPROVAL (T) — UNTIL	☐ HOLD (H)
☐ REJECTED (R)	REINSPECTION REQUIRED - CALL * 229-2071			☐ PERMIT REQUIRED
☐ REFEE (F)	REINSPECTION FEE REQUIRED - PAY AT CITY HALL 3RD FLOOR - 400 E. STEWART STREET.			
INSPECTOR SIGNATURE		INSPECTION DATE		
		3 9 93		
☐ PROJECT COMPLETE	BRING HARD CARD WITH FIRE, QUALITY CONTROL & PLANNING APPROVALS SIGNED OFF TO BLDG & SAFETY FOR C. of O. ISSUANCE (Commercial Only)			
IF YOU HAVE ANY QUESTIONS ON THIS INSPECTION, YOU MAY CALL THE INSPECTOR FROM 7:00 A.M. - 7:15 A.M. OR 2:45 P.M. - 3:00 P.M. AT				229-6769

For Additional Assistance Call * 229-6251. See Reverse Side For Inspection Types.

		PERMIT NUMBER 92-170021		INSPECTION NUMBER 8	
JOB ADDRESS 7528 ENCHANTED MOUNTAINS DR 108788					
LOT NO 86		BLOCK NO. 3		SUBDIVISION NAME SEDONA UNIT #5 (DRAPKE 8)	
FIRE DEPT MAP NO -		JOB PHONE 736-4434		CALL-IN DATE 02/23/93	CALL-IN TIME 14:55
INSPECTOR NO 73		INSPECTOR NAME ELDEN SEVERIN			
INSPECTION REQUESTED		ROOF SHEATHING (107)			
☐ PARTIAL INSPECTION		☐ PARTIAL APPROVAL (P)		PARTIAL DESCRIPTION	
☒ APPROVED (A)		☐ STOP WORK (S)		☐ COMMENTS (C)	
☐ REJECTED (R)		☐ REFEED (F)		☐ TEMPORARY APPROVAL (T) -- UNTIL	
☐ HOLD (H)		☐ PERMIT REQUIRED		REINSPECTION REQUIRED - CALL * 229-2071	
INSPECTOR SIGNATURE 		INSPECTION DATE 2/24/93			
☐ PROJECT COMPLETE		BRING HARD CARD WITH FIRE, QUALITY CONTROL & PLANNING APPROVALS SIGNED OFF TO BLDG & SAFETY FOR C of O ISSUANCE (Commercial Only)			
IF YOU HAVE ANY QUESTIONS ON THIS INSPECTION, YOU MAY CALL THE INSPECTOR FROM 7:00 A.M. - 7:15 A.M. OR 2:45 P.M. - 3:00 P.M. AT					229-6769

☒	PERMIT NUMBER	92-170021	INSPECTION NUMBER	11
JOB ADDRESS				
7528 ENCHANTED HILLS DR 108788				
LOT NO.	BLOCK NO.	SUBDIVISION NAME		
86	3	SECONA UNIT 5		
FIRE DEPT. MAP NO.	JOB PHONE	CALL-IN DATE	CALL-IN TIME	SCHEDULE DATE
1818-34	736-6436	06/28/93	13:30	06/29/93
INSPECTOR NO	INSPECTOR NAME			
84	BOB WARD			
INSPECTION REQUESTED	BUILDING FINAL (140)			

DEERBROOKE

① Remove temp pole (meter zone)

☐ PARTIAL INSPECTION	☐ PARTIAL APPROVAL (P)	PARTIAL DESCRIPTION		
☒ APPROVED (A)	☐ STOP WORK (S)	☐ COMMENTS (C)	☐ TEMPORARY APPROVAL (T) - UNTIL	☐ HOLD (H)
☐ REJECTED (R)	REINSPECTION REQUIRED - CALL *229-2071			☐ PERMIT REQUIRED
☐ REFEE (F)	REINSPECTION FEE REQUIRED - PAY AT CITY HALL 3RD FLOOR - 400 E. STEWART STREET.			
INSPECTOR SIGNATURE	BRW		INSPECTION DATE 4-29-93	
☒ PROJECT COMPLETE	BRING HARD CARD WITH FIRE, QUALITY CONTROL & PLANNING APPROVALS SIGNED OFF TO BLDG & SAFETY FOR C of O ISSUANCE (Commercial Only)			
IF YOU HAVE ANY QUESTIONS ON THIS INSPECTION, YOU MAY CALL THE INSPECTOR FROM 7:00 A.M. - 7:15 A.M. OR 2:45 P.M. - 3:00 P.M. AT				229-6765

DEPARTMENT OF BUILDING & SAFETY CITY OF LAS VEGAS

☒ 1	PERMIT NUMBER	93-178066	INSPECTION NUMBER	12
JOB ADDRESS 7528 ENCHANTED HILLS DR 113752				
LOT NO 86		BLOCK NO. 3	SUBDIVISION NAME SEDONA UNIT 5	
FIRE DEPT. MAP NO. 1818-31	JOB PHONE 736-6434	CALL-IN DATE 04/28/93	CALL-IN TIME 13:30	SCHEDULE DATE 04/29/93
INSPECTOR NO. 84		INSPECTOR NAME BOB WARD		
INSPECTION REQUESTED		FINAL MECHANICAL (340)		
DEERBROOKE				
☐ PARTIAL INSPECTION	☐ PARTIAL APPROVAL (P)	PARTIAL DESCRIPTION		
☒ APPROVED (A)	☐ STOP WORK (S)	☐ COMMENTS (C)	☐ TEMPORARY APPROVAL (T) - UNTIL	☐ HOLD (H)
☐ REJECTED (R)	REINSPECTION REQUIRED - CALL *229-2071			☐ PERMIT REQUIRED
☐ REFEE (F)	REINSPECTION FEE REQUIRED - PAY AT CITY HALL 3RD FLOOR - 400 E. STEWART STREET.			
INSPECTOR SIGNATURE <i>Bob Ward</i>		INSPECTION DATE 4-29-93		
☒ PROJECT COMPLETE		BRING HARD CARD WITH FIRE, QUALITY CONTROL & PLANNING APPROVALS SIGNED OFF TO BLDG & SAFETY FOR C. of O. ISSUANCE (Commercial Only)		
IF YOU HAVE ANY QUESTIONS ON THIS INSPECTION, YOU MAY CALL THE INSPECTOR FROM 7:00 A.M. - 7:15 A.M. OR 2:45 P.M. - 3:00 P.M. AT				229-6765

For Additional Assistance Call * 229-6251. See Reverse Side For Inspection Types.

PERMIT
NUMBER

93-173559

INSPECTION
NUMBER

19

JOB ADDRESS

7522 ENCHANTED HILLS RD

902757

LOT NO

BLOCK NO.

SUBDIVISION NAME

SEDONA UNIT 5

FIRE DEPT: MAP NO

JOB PHONE

CALL-IN DATE

CALL-IN TIME

[illegible]

1918-39

734-4131

08/29/97

৭৫০৭০

02/03/07

INSPECTOR NO.

INSPECTOR NAME

84

FOR FARD

INSPECTION
REQUESTED

FINAL ELECTRICAL (240)

DEERBROOKE

☐ PARTIAL INSPECTION☐ PARTIAL APPROVAL (P)

PARTIAL DESCRIPTION

 APPROVED
(A)

☐ STOP WORK (S)

☐ COMMENTS

☐ TEMPORARY APPROVAL (T) - UNTIL☐ HOLD
(H)

☐ REJECTED (R)

REINSPECTION REQUIRED - CALL * 229-2071

☐ REFEE (F)

REINSPECTION FEE REQUIRED - PAY AT CITY HALL
3RD FLOOR - 400 E. STEWART STREET.

☐ PERMIT
REQUIREDINSPECTOR
SIGNATURE

INSPECTION DATE

**PROJECT
COMPLETE**

BRING HARD CARD WITH FIRE, QUALITY CONTROL & PLANNING APPROVALS
SIGNED OFF TO BLDG & SAFETY FOR C of O ISSUANCE (Commercial Only)

IF YOU HAVE ANY QUESTIONS ON THIS INSPECTION, YOU MAY
CALL THE INSPECTOR FROM 7:00 A.M. - 7:15 A.M. OR 2:45 P.M. - 3:00 P.M. AT

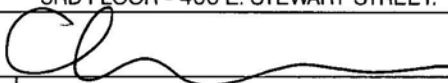
229-6765

For Additional Assistance Call * 229-6251. See Reverse Side For Inspection Types.

☒	PERMIT NUMBER	92-170021	INSPECTION NUMBER	12
JOB ADDRESS				
7528 ENCHANTED HILLS DR 108788				
LOT NO	BLOCK NO	SUBDIVISION NAME		
86	3	SEDONA UNIT #5 (DRBRKE 8)		
FIRE DEPT MAP NO	JOB PHONE	CALL-IN DATE	CALL-IN TIME	SCHEDULE DATE
-	222-4567	03/11/93	13:02	03/12/93
INSPECTOR NO	INSPECTOR NAME			
73	ELDEN SEVERIN			
INSPECTION REQUESTED	FRAMING (120)			

① - NO STACK ON FIREPLACE

② - NO VENT ON BATH FAN

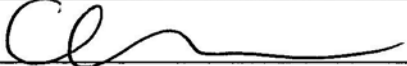
☐ PARTIAL INSPECTION	☐ PARTIAL APPROVAL (P)	PARTIAL DESCRIPTION		
☐ APPROVED (A)	☐ STOP WORK (S)	☐ COMMENTS (C)	☐ TEMPORARY APPROVAL (T) - UNTIL	☐ HOLD (H)
☒ REJECTED (R)	REINSPECTION REQUIRED - CALL * 229-2071			☐ PERMIT REQUIRED
☐ REFEE (F)	REINSPECTION FEE REQUIRED - PAY AT CITY HALL 3RD FLOOR - 400 E. STEWART STREET.			
INSPECTOR SIGNATURE				INSPECTION DATE 3/12/93
☐ PROJECT COMPLETE	BRING HARD CARD WITH FIRE, QUALITY CONTROL & PLANNING APPROVALS SIGNED OFF TO BLDG & SAFETY FOR C. of O. ISSUANCE (Commercial Only)			
IF YOU HAVE ANY QUESTIONS ON THIS INSPECTION, YOU MAY CALL THE INSPECTOR FROM 7:00 A.M. - 7:15 A.M. OR 2:45 P.M. - 3:00 P.M. AT				229-6769

For Additional Assistance Call * 229-6251. See Reverse Side For Inspection Types.

DEPARTMENT OF BUILDING & SAFETY CITY OF LAS VEGAS

☒ PERMIT NUMBER	92-170021	☒ INSPECTION NUMBER	3
JOB ADDRESS		7528 ENCHANTED HILLS DR 108788	
LOT NO. 86	BLOCK NO. 3	SUBDIVISION NAME SEDONA UNIT #5 (DRBRKE 8)	
FIRE DEPT. MAP NO. -	JOB PHONE 222-4567	CALL-IN DATE 03/19/93	CALL-IN TIME 14:03
SCHEDULE DATE 03/22/93			
INSPECTOR NO 73	INSPECTOR NAME ELDEN SEVERIN		
☒ INSPECTION REQUESTED		DRYWALL NAILING (125)	

Not Ready

☐ PARTIAL INSPECTION	☐ PARTIAL APPROVAL (P)	PARTIAL DESCRIPTION	
☐ APPROVED (A)	☐ STOP WORK (S)	☐ COMMENTS (C)	☐ TEMPORARY APPROVAL (T) — UNTIL
☒ REJECTED (R)	☐ HOLD (H)		
☐ REFEE (F)	REINSPECTION REQUIRED - CALL * 229-2071		☐ PERMIT REQUIRED
INSPECTOR SIGNATURE		INSPECTION DATE	
		3 12 93	
☐ PROJECT COMPLETE	BRING HARD CARD WITH FIRE, QUALITY CONTROL & PLANNING APPROVALS SIGNED OFF TO BLDG & SAFETY FOR C. of O ISSUANCE (Commercial Only)		
IF YOU HAVE ANY QUESTIONS ON THIS INSPECTION, YOU MAY CALL THE INSPECTOR FROM 7:00 A.M. - 7:15 A.M. OR 2:45 P.M. - 3:00 P.M. AT			229-6769

For Additional Assistance Call * 229-6251. See Reverse Side For Inspection Types.

DEPARTMENT OF BUILDING & SAFETY CITY OF LAS VEGAS

☒	PERMIT NUMBER	92-170586	INSPECTION NUMBER	15
JOB ADDRESS				
7528 ENCHANTED HILLS DR			109391	
LOT NO.		BLOCK NO.	SUBDIVISION NAME	
86		3	SEDONA UNIT 5	
FIRE DEPT MAP NO		JOB PHONE	CALL-IN DATE	CALL-IN TIME
1818-31		736-6434	04/20/93	13:37
SCHEDULE DATE		04/21/93		
INSPECTOR NO.		INSPECTOR NAME		
8470		BOB WARD <i>Dnm</i>		
INSPECTION REQUESTED		FINAL GAS TEST (423)		
DEERBROOKE # 26893				
☐	PARTIAL INSPECTION	☐	PARTIAL APPROVAL (P)	
☒	APPROVED (A)	☐	STOP WORK (S)	☐
☐	REJECTED (R)	REINSPECTION REQUIRED - CALL * 229-2071		
☐	REFEE (F)	REINSPECTION FEE REQUIRED - PAY AT CITY HALL 3RD FLOOR - 400 E STEWART STREET.		
INSPECTOR SIGNATURE		INSPECTION DATE		
<i>Dnm</i>		4-21-93		
☐	PROJECT COMPLETE	BRING HARD CARD WITH FIRE, QUALITY CONTROL & PLANNING APPROVALS SIGNED OFF TO BLDG & SAFETY FOR C. of O. ISSUANCE (Commercial Only)		
IF YOU HAVE ANY QUESTIONS ON THIS INSPECTION, YOU MAY CALL THE INSPECTOR FROM 7:00 A.M. - 7:15 A.M. OR 2:45 P.M. - 3:00 P.M. AT				229-6765

For Additional Assistance Call * 229-6251. See Reverse Side For Inspection Types.

DEPARTMENT OF BUILDING & SAFETY CITY OF LAS VEGAS

☒	PERMIT NUMBER	92-170586	INSPECTION NUMBER	16
JOB ADDRESS 7528 ENCHANTED HILLS DR 109391				
LOT NO 86		BLOCK NO. 3	SUBDIVISION NAME SEDONA UNIT 5	
FIRE DEPT MAP NO. 1818-31	JOB PHONE 736-6434	CALL-IN DATE 04/20/93	CALL-IN TIME 13:37	SCHEDULE DATE 04/21/93
INSPECTOR NO 8470		INSPECTOR NAME BOB HARD <i>Dm</i>		
INSPECTION REQUESTED		FINAL PLUMBING (440)		

DEERBROOKE

☐ PARTIAL INSPECTION	☐ PARTIAL APPROVAL (P)	PARTIAL DESCRIPTION		
☒ APPROVED (A)	☐ STOP WORK (S)	☐ COMMENTS (C)	☐ TEMPORARY APPROVAL (T) - UNTIL	☐ HOLD (H)
☐ REJECTED (R)	REINSPECTION REQUIRED - CALL * 229-2071			☐ PERMIT REQUIRED
☐ REFEE (F)	REINSPECTION FEE REQUIRED - PAY AT CITY HALL 3RD FLOOR - 400 E. STEWART STREET.			
INSPECTOR SIGNATURE <i>[Signature]</i>		INSPECTION DATE 4-21-93		
☐ PROJECT COMPLETE	BRING HARD CARD WITH FIRE, QUALITY CONTROL & PLANNING APPROVALS SIGNED OFF TO BLDG & SAFETY FOR C of O. ISSUANCE (Commercial Only)			
IF YOU HAVE ANY QUESTIONS ON THIS INSPECTION, YOU MAY CALL THE INSPECTOR FROM 7.00 A.M - 7.15 A.M OR 2:45 P.M. - 3:00 P.M. AT				229-6765

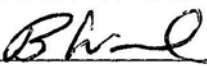
For Additional Assistance Call * 229-6251. See Reverse Side For Inspection Types.

DEPARTMENT OF BUILDING & SAFETY CITY OF LAS VEGAS

☒	PERMIT NUMBER	93-173559	INSPECTION NUMBER	10
JOB ADDRESS 7528 ENCHANTED HILLS DR 108757				
LOT NO.		BLOCK NO.	SUBDIVISION NAME SEDONA UNIT 5	
FIRE DEPT. MAP NO. 1818-31	JOB PHONE 736-6434	CALL-IN DATE 04/28/93	CALL-IN TIME 13:29	SCHEDULE DATE 04/29/93
INSPECTOR NO. 84		INSPECTOR NAME BOB WARD		
INSPECTION REQUESTED		FINAL ELECTRICAL (240)		
DEERBROOKE				
☐ PARTIAL INSPECTION	☐ PARTIAL APPROVAL (P)	PARTIAL DESCRIPTION		
☒ APPROVED (A)	☐ STOP WORK (S)	☐ COMMENTS (C)	☐ TEMPORARY APPROVAL (T) - UNTIL	☐ HOLD (H)
☐ REJECTED (R)	REINSPECTION REQUIRED - CALL * 229-2071		☐ PERMIT REQUIRED	
☐ REFEE (F)	REINSPECTION FEE REQUIRED - PAY AT CITY HALL 3RD FLOOR - 400 E. STEWART STREET.			
INSPECTOR SIGNATURE <i>BLW</i>		INSPECTION DATE 4-29-93		
☒ PROJECT COMPLETE		BRING HARD CARD WITH FIRE, QUALITY CONTROL & PLANNING APPROVALS SIGNED OFF TO BLDG & SAFETY FOR C of O ISSUANCE (Commercial Only)		
IF YOU HAVE ANY QUESTIONS ON THIS INSPECTION, YOU MAY CALL THE INSPECTOR FROM 7:00 A.M - 7:15 A.M OR 2:45 P.M - 3:00 P.M AT				229-6765

For Additional Assistance Call * 229-6251. See Reverse Side For Inspection Types.

DEPARTMENT OF BUILDING & SAFETY CITY OF LAS VEGAS

☒	PERMIT NUMBER	92-170021	INSPECTION NUMBER	11
JOB ADDRESS				
7528 ENCHANTED HILLS DR			108788	
LOT NO	BLOCK NO.	SUBDIVISION NAME		
86	3	SEDONA UNIT 5		
FIRE DEPT. MAP NO	JOB PHONE	CALL-IN DATE	CALL-IN TIME	SCHEDULE DATE
1818-31	736-6434	04/28/93	13:30	04/29/93
INSPECTOR NO	INSPECTOR NAME			
84	ROB WARD			
INSPECTION REQUESTED				
BUILDING FINAL (140)				
DEERBROOKE ① Remove temp pole (meter zone)				
☐ PARTIAL INSPECTION	☐ PARTIAL APPROVAL (P)	PARTIAL DESCRIPTION		
☒ APPROVED (A)	☐ STOP WORK (S)	☐ COMMENTS (C)	☐ TEMPORARY APPROVAL (T) — UNTIL	☐ HOLD (H)
☐ REJECTED (R)	REINSPECTION REQUIRED - CALL *229-2071		☐ PERMIT REQUIRED	
☐ REFEE (F)	REINSPECTION FEE REQUIRED - PAY AT CITY HALL 3RD FLOOR - 400 E. STEWART STREET			
INSPECTOR SIGNATURE			INSPECTION DATE 4-29-93	
☒ PROJECT COMPLETE	BRING HARD CARD WITH FIRE, QUALITY CONTROL & PLANNING APPROVALS SIGNED OFF TO BLDG & SAFETY FOR C of O. ISSUANCE (Commercial Only)			
IF YOU HAVE ANY QUESTIONS ON THIS INSPECTION, YOU MAY CALL THE INSPECTOR FROM 7:00 A.M. - 7:15 A.M. OR 2:45 P.M. - 3:00 P.M. AT				229-6765

For Additional Assistance Call *229-6251. See Reverse Side For Inspection Types.

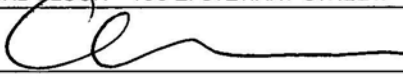
DEPARTMENT OF BUILDING & SAFETY CITY OF LAS VEGAS

☒	PERMIT NUMBER	93-178066	INSPECTION NUMBER	12
JOB ADDRESS 7528 ENCHANTED HILLS DR 113752				
LOT NO 86		BLOCK NO 3	SUBDIVISION NAME SEDONA UNIT 5	
FIRE DEPT MAP NO 1818-31	JOB PHONE 736-6434	CALL-IN DATE 04/28/93	CALL-IN TIME 13:30	SCHEDULE DATE 04/29/93
INSPECTOR NO. 84		INSPECTOR NAME BOB WARD		
INSPECTION REQUESTED		FINAL MECHANICAL (340)		
DEERBROOKE				
☐ PARTIAL INSPECTION	☐ PARTIAL APPROVAL (P)	PARTIAL DESCRIPTION		
☒ APPROVED (A)	☐ STOP WORK (S)	☐ COMMENTS (C)	☐ TEMPORARY APPROVAL (T) - UNTIL	☐ HOLD (H)
☐ REJECTED (R)	REINSPECTION REQUIRED - CALL * 229-2071			☐ PERMIT REQUIRED
☐ REFEE (F)	REINSPECTION FEE REQUIRED - PAY AT CITY HALL 3RD FLOOR - 400 E. STEWART STREET.			
INSPECTOR SIGNATURE <i>BW</i>		INSPECTION DATE 4-29-93		
☒ PROJECT COMPLETE		BRING HARD CARD WITH FIRE, QUALITY CONTROL & PLANNING APPROVALS SIGNED OFF TO BLDG & SAFETY FOR C. of O. ISSUANCE (Commercial Only)		
IF YOU HAVE ANY QUESTIONS ON THIS INSPECTION, YOU MAY CALL THE INSPECTOR FROM 7:00 A.M. - 7:15 A.M. OR 2:45 P.M. - 3:00 P.M. AT				229-6765

For Additional Assistance Call * 229-6251. See Reverse Side For Inspection Types.

☒	PERMIT NUMBER	92-170021	INSPECTION NUMBER	29
JOB ADDRESS				
7528 ENCHANTED HILLS DR			108788	
LOT NO.	BLOCK NO.	SUBDIVISION NAME		
86	3	SEDONA UNIT #5 (DRBRKE 8)		
FIRE DEPT. MAP NO	JOB PHONE	CALL-IN DATE	CALL-IN TIME	SCHEDULE DATE
-	736-6434	01/19/93	13:55	01/20/93
INSPECTOR NO.	INSPECTOR NAME			
73	ELDEN SEVERIN			
INSPECTION REQUESTED	PRE-SLAB (105)			

Not Ready

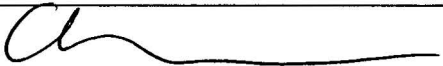
☐ PARTIAL INSPECTION	☐ PARTIAL APPROVAL (P)	PARTIAL DESCRIPTION		
☐ APPROVED (A)	☐ STOP WORK (S)	☐ COMMENTS (C)	☐ TEMPORARY APPROVAL (T) - UNTIL	☐ HOLD (H)
☒ REJECTED (R)	REINSPECTION REQUIRED - CALL * 229-2071			☐ PERMIT REQUIRED
☐ REFEE (F)	REINSPECTION FEE REQUIRED - PAY AT CITY HALL 3RD FLOOR - 400 E. STEWART STREET.			
INSPECTOR SIGNATURE			INSPECTION DATE	
☐ PROJECT COMPLETE	BRING HARD CARD WITH FIRE, QUALITY CONTROL & PLANNING APPROVALS SIGNED OFF TO BLDG & SAFETY FOR C of O ISSUANCE (Commercial Only)			
IF YOU HAVE ANY QUESTIONS ON THIS INSPECTION, YOU MAY CALL THE INSPECTOR FROM 7:00 A.M. - 7:15 A.M. OR 2:45 P.M. - 3:00 P.M. AT				229-6769

For Additional Assistance Call * 229-6251. See Reverse Side For Inspection Types.

DEPARTMENT OF BUILDING & SAFETY CITY OF LAS VEGAS

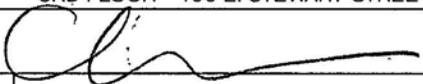
☒ PERMIT NUMBER	92-170021	INSPECTION NUMBER	42
JOB ADDRESS 7528 ENCHANTED HILLS DR			
LOT NO 86	BLOCK NO 3	SUBDIVISION NAME SEDONA UNIT #5 (DRBRKE 8)	
FIRE DEPT. MAP NO. -	JOB PHONE 294-9548	CALL-IN DATE 12/15/92	CALL-IN TIME 13:52
SCHEDULE DATE 12/16/92			
INSPECTOR NO 73	INSPECTOR NAME ELDEN SEVERIN		
INSPECTION REQUESTED	FOOTING, LAYOUT, REBAR, ZONING (101)		

*Property lines and setbacks verified
by job spec. (AB)*

☐ PARTIAL INSPECTION	☐ PARTIAL APPROVAL (P)	PARTIAL DESCRIPTION		
☒ APPROVED (A)	☐ STOP WORK (S)	☐ COMMENTS (C)	☐ TEMPORARY APPROVAL (T) — UNTIL	☐ HOLD (H)
☐ REJECTED (R)	REINSPECTION REQUIRED - CALL * 229-2071			☐ PERMIT REQUIRED
☐ REFEE (F)	REINSPECTION FEE REQUIRED - PAY AT CITY HALL 3RD FLOOR - 400 E. STEWART STREET.			
INSPECTOR SIGNATURE				INSPECTION DATE 12 16 92
☐ PROJECT COMPLETE	BRING HARD CARD WITH FIRE, QUALITY CONTROL & PLANNING APPROVALS SIGNED OFF TO BLDG & SAFETY FOR C. of O. ISSUANCE (Commercial Only)			
IF YOU HAVE ANY QUESTIONS ON THIS INSPECTION, YOU MAY CALL THE INSPECTOR FROM 7:00 A.M. - 7:15 A.M. OR 2:45 P.M. - 3:00 P.M. AT				229-6769

For Additional Assistance Call * 229-6251. See Reverse Side For Inspection Types.

DEPARTMENT OF BUILDING & SAFETY CITY OF LAS VEGAS

1	PERMIT NUMBER	93-173559	INSPECTION NUMBER	33
JOB ADDRESS 7528 ENCHANTED MILLS DR				
LOT NO. 86		BLOCK NO.		SUBDIVISION NAME
FIRE DEPT. MAP NO. -	JOB PHONE	CALL-IN DATE 03/11/93	CALL-IN TIME 14:21	SCHEDULE DATE 03/12/93
INSPECTOR NO 73		INSPECTOR NAME ELDEN SEVERIN		
INSPECTION REQUESTED		ROUGH ELECTRICAL (220)		
☐ PARTIAL INSPECTION		☐ PARTIAL APPROVAL (P)		PARTIAL DESCRIPTION
☒ APPROVED (A)	☐ STOP WORK (S)	☐ COMMENTS (C)	☐ TEMPORARY APPROVAL (T) — UNTIL	☐ HOLD (H)
☒ REJECTED (R)		REINSPECTION REQUIRED - CALL * 229-2071		☐ PERMIT REQUIRED
☐ REFEE (F)		REINSPECTION FEE REQUIRED - PAY AT CITY HALL 3RD FLOOR - 400 E. STEWART STREET.		
INSPECTOR SIGNATURE 		INSPECTION DATE 3-12-93		
☐ PROJECT COMPLETE		BRING HARD CARD WITH FIRE, QUALITY CONTROL & PLANNING APPROVALS SIGNED OFF TO BLDG & SAFETY FOR C of O ISSUANCE (Commercial Only)		
IF YOU HAVE ANY QUESTIONS ON THIS INSPECTION, YOU MAY CALL THE INSPECTOR FROM 7:00 A.M. - 7:15 A.M. OR 2:45 P.M. - 3:00 P.M. AT				229-6769

For Additional Assistance Call *229-6251. See Reverse Side For Inspection Types.

DEPARTMENT OF BUILDING & SAFETY CITY OF LAS VEGAS

1	PERMIT NUMBER	93-173559	INSPECTION NUMBER	47
JOB ADDRESS 7528 ENCHANTED HILLS DR 1CB757				
LOT NO.:		BLOCK NO.	SUBDIVISION NAME # SECONA UNIT 5	
FIRE DEPT. MAP NO 1818-31	JOB PHONE 736-6434	CALL-IN DATE 04/16/93	CALL-IN TIME 13:59	SCHEDULE DATE 06/19/93
INSPECTOR NO. 84/73		INSPECTOR NAME BOB WARD		
INSPECTION REQUESTED ELEC METER TAG (133)				
DEERBROOKE				
☐ PARTIAL INSPECTION	☐ PARTIAL APPROVAL (P)	PARTIAL DESCRIPTION		
☒ APPROVED (A)	☐ STOP WORK (S)	☐ COMMENTS (C)	☐ TEMPORARY APPROVAL (T) - UNTIL	☐ HOLD (H)
☐ REJECTED (R)	REINSPECTION REQUIRED - CALL *229-2071			☐ PERMIT REQUIRED
☐ REFEE (F)	REINSPECTION FEE REQUIRED - PAY AT CITY HALL 3RD FLOOR - 400 E. STEWART STREET.			
INSPECTOR SIGNATURE		INSPECTION DATE 4/19/93		
☐ PROJECT COMPLETE	BRING HARD CARD WITH FIRE, QUALITY CONTROL & PLANNING APPROVALS, SIGNED OFF TO BLDG & SAFETY FOR C. of O. ISSUANCE (Commercial Only)			
IF YOU HAVE ANY QUESTIONS ON THIS INSPECTION, YOU MAY CALL THE INSPECTOR FROM 7:00 A.M. - 7:15 A.M. OR 2:45 P.M. - 3:00 P.M. AT				229-6765

For Additional Assistance Call * 229-6251. See Reverse Side For Inspection Types.