

CITY OF LAS VEGAS, NEVADA

DEPARTMENT OF BUILDING AND SAFETY
PHONE 386 6251

FO



39954-5

PERMIT NO

91-107466

BUILDING PERMIT

FOR Single Family Dwelling Remodel
Additions Misc Residential ConstructionLOG NO & AREA 245 '91 DATE May 15, 1991 CONST VAL \$ 57,000 00ADDRESS OF CONSTRUCTION 8429 Eddy Stone Avenue OWNER Bailey & McGah PHONE 363-1563LOT(s) 1 BLOCK 7 SUBDIVISION Valley West XI-Phase 3 ZONE R1PROPOSED CONSTRUCTION Single Family Dwelling w/Fireplace USE SFRTHIS PERMIT FOR BLDGXXX A/C ☐ ELEC ☐ PLBG ☐ OTHER PERMITS REQD FENCE ☐ OFF SITE ☐ SWIM POOL ☐FLOOR AREA BSMT 0 1ST 1874 2ND GARAGE 595 PORCH 40 TOTAL 2509CONTRACTOR Cheger Inc STATE LICENSE NO 11114 CITY LICENSE NO C11-00404-2-007358ARCHITECT L C Majors ENGINEER CBS ConsultantsMASTER PLUMBER/
CONTRACTOR MASTER ELECTRICIAN/
CONTRACTOR

OTHER INSPECTIONS AND FEES

- 1 Inspections outside of normal business hours = \$30 00 per hour (minimum charge three hours)
- 2 Re inspection fee during normal business hours assessed under provisions of TABLE 3 A of the Uniform Building Code = \$30 00 per hour
- 3 Inspections during normal business hours for which no fee is specifically indicated = \$30 00 per hour (minimum charge one half hour)
- 4 Additional plan review required by changes additions or revisions to approved plans = \$30 00 per hour (minimum charge two hours)

CONDITIONS OF THE PERMIT

- 1 I agree to call the City Building Department for inspections before concrete is poured before rough wiring electrical plumbing framing is covered Also for air conditioning drywall and sheathing inspection
- 2 I agree that when the job is completed that I will call for final inspection before occupancy
- 3 I agree to perform all construction in accordance with City Ordinances and Building Codes
- 4 The Contractor's signature below denotes authority from the owner to sign in his behalf and that the owner is aware of all requirements of this application and permit Separate permits must be taken out for work outlined above this agreement
- 5 I have read and understand the contents of this application and permit I hereby state that the information I have supplied on this application is true and correct
- 6 Approval for the work under this permit will be given only after refuse and debris have been removed from job site and public right of way
- 7 24 HOUR MINIMUM NOTICE REQUIRED FOR INSPECTIONS

BY Cheger, Inc

I HEREBY DECLARE THAT I AM THE LEGAL OWNER OF THE ABOVE PROPERTY OWNER

BY Robert M Hibbetts AGENT

I hereby certify that I have reviewed this application and the proposed plans and have found that the proposed development meets the requirements of the City of Las Vegas Flood Hazard Reduction Ordinance for the issuance of this Development Permit

LAND DEVELOPMENT AND FLOOD CONTROL ENGINEER DATE 5-23-91PLANNING DEPT DATE 5/24/91BUILDING DEPT DATE 5/17/91

PLUMBING		FEE	ELECTRICAL		FEE
WATER DISTRIBUTION	6 00		RECEPTACLE _____ SWITCH _____		40
SEWER SYSTEM NEW OR MODIFICATION	10 00		EACH LIGHT FIXTURE OR SOCKET _____		30
FIXTURES WATER SOFTENER H/W HEATER	2 00		SPECIAL OUTLET APPLIANCE ETC		70
GARBAGE DISPOSAL WASHER	2 00		SERVICE/PANEL SUB/3 00 200A/6 00 400A/12 50		
FUEL PIPING	6 00		A/C UNIT OR MOTORS	3 00	
IRRIGATION SYSTEM	8 00		2310 2432 TOTAL		
MISC			MISC		
2310 2433 TOTAL			2310 2431 ISSUANCE FEE	625 00	
AIR CONDITIONING		FEE	7143 2973 SEWER CONNECTION		
NEW UNIT 3 TON = 9 00 OVER = 16 50			2310 2431 PLAN REVIEW FEE	366 00	
FURNACE TO 100 000/9 00 OVER/11 00			2310 2431 BLDG PERMIT FEE	991 00	
VAPORATIVE COOLER	6 50		TOTAL FEES		
VENTILATION FAN	2 35				
2310 2435 TOTAL					

Permit Expires 180 Days After Abandonment of Work


SPECIAL CONDITIONS

SEE PLANS

1874 CR

RECEIPT

PERMIT NO _____
MUST BE MACHINE VALIDATED

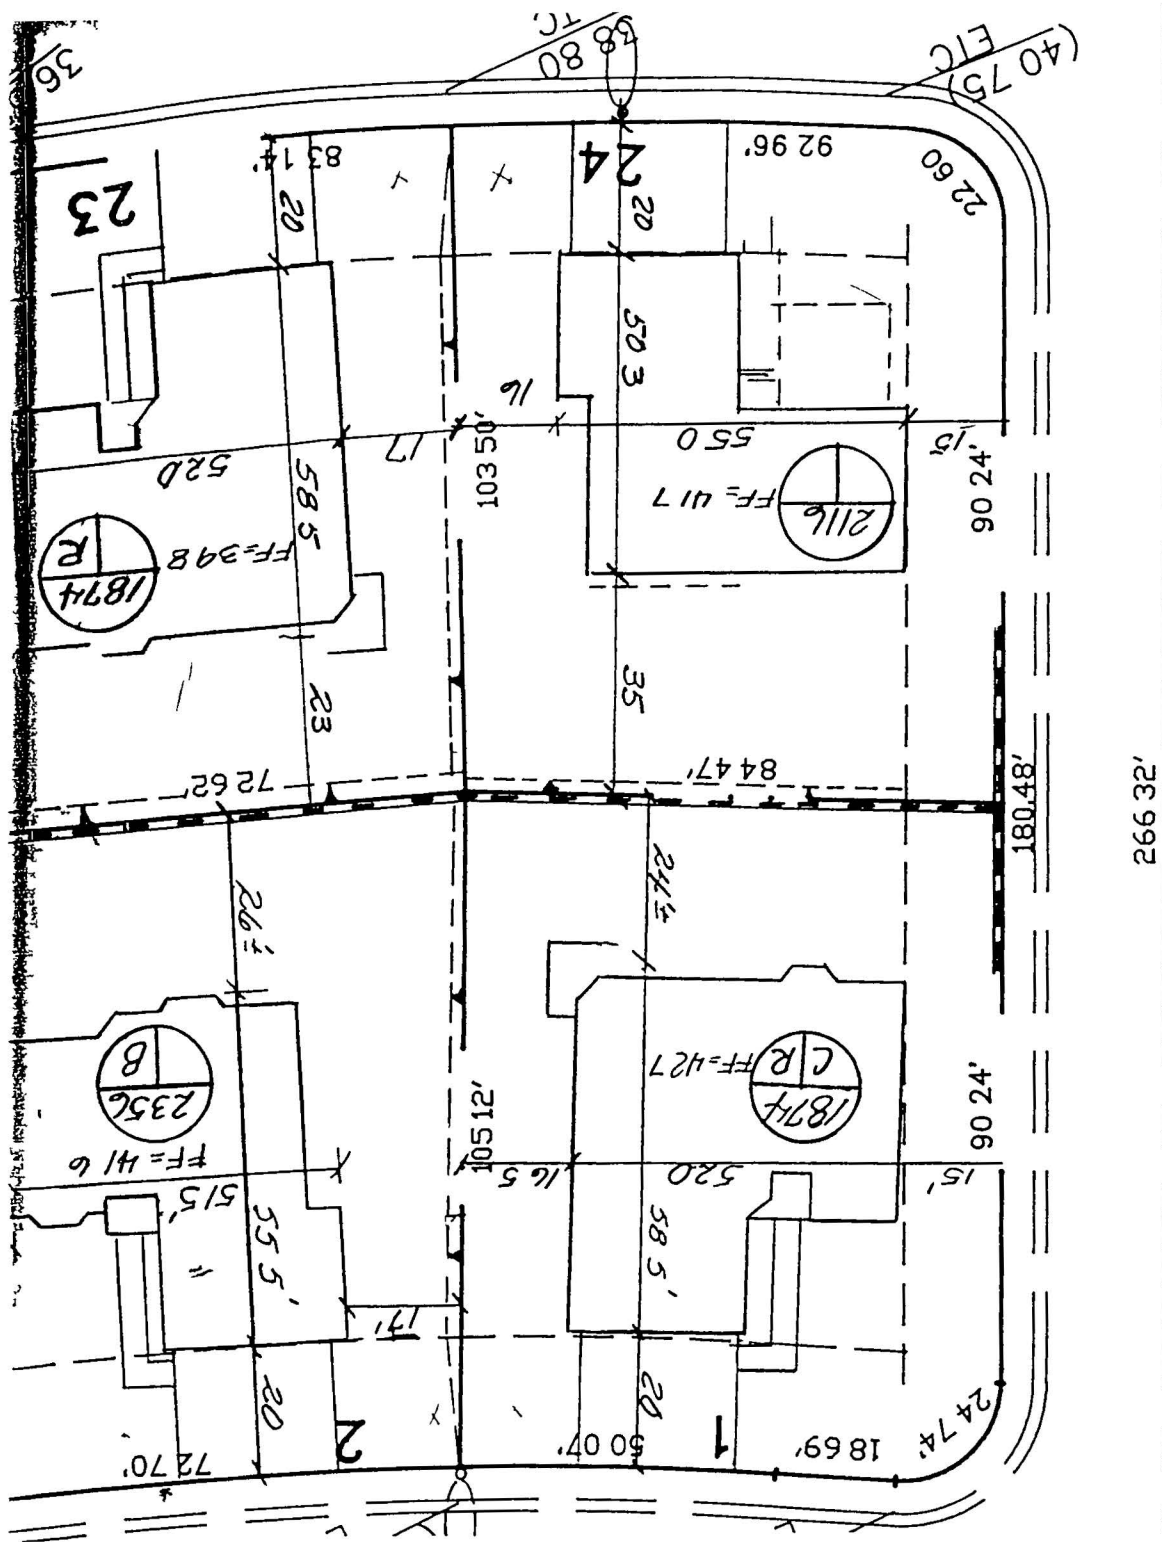

BAMBER DR

ISTING VALLEY WEST XI - PHASE 1

VALLEY WEST XI - 3

LOG NO. T - 45

LOT 1 BLOCK 7

8429 EDDY STONE AVE

APPROVED

[Signature]
 COMMUNITY PLANNING
 DEVELOPMENT
 5/30/47

91-107466 } 39954-5

DEPARTMENT OF BUILDING AND SAFETY
PHONE 386 6251

FOR



40221-8

ELECTRICAL PERMIT

LOG NO & AREA

P-45191

DATE

CONST VAL \$

ADDRESS OF
CONSTRUCTION

8429 Eddy Stone Ave

OWNER

Bailey Mc Lad

CONTRACTOR

Robert E Mc

STATE
LICENSE NO

5144

CITY
LICENSE NO

3392

(PRINT NAME OF MASTER ELECTRICIAN)

DAVID L. WAUGH

MH-0141

PHONE 873-7997

PROPOSED CONSTRUCTION

New Service

Mood 1874

USE

finalized 7-24-91

ELECTRIC
PERMIT NO

BLdg PERMIT # 107466

Approval for the work under this permit will be given only after refuse
and debris have been removed from job site and public right of way

UNITS	DESCRIPTION	FEE	TOTAL
PERMIT ISSUANCE			
1	For Issuing Each Permit	10 00	10.00
	Supplemental Fee	4 50	
APPLIANCE CHARGE			
Residential or General Commercial			
70	Receptacle 43 Switch 27	40	28.00
23	Each Light Fixture Socket or Exit Light Smoke Detector or Exhaust Fan	30	6.90
14	EACH OUTLET FOR SPECIAL PURPOSE Dishwasher Garbage Grinder Trash Compactor GFI Clothes Washer Dryer Electric Range Ovens Water Heater Space Heater Blast Coil Heater (PER KW) Mercury Lamp Quartz Lamp Sodium Lamp 20AMP Sign Circuit	70	9.80
	X Ray Unit	10 00	
	Area Lighting (First 3 000 Watts)	8 00	
	Each Additional 1 000 Watts	3 00	
MOTORS (1 H P AND OVER) TRANSFORMERS ELEVATORS WELDERS GENERATORS CHILLERS SIGNS AND A/C UNITS (OVER 5 TONS)			
	First H P or Ton For each Unit	3 00	
	First KVA For Each Unit	3 00	
	Each Additional H P Ton or KVA up to 50	50	
	Each Additional H P Ton or KVA over 50	35	
	Temporary power or Pole	6 00	
ELECTRIC SERVICE OR MAIN DISCONNECT			
1	Up to 200 AMP	6 00	6.00
	400 AMP And 600 AMP	12 50	
	Over 600 AMP To 1200 AMP	25 00	
	Over 1200 AMP	50 00	
	Each Additional Meter Socket	50	
	Sub Panel Motor Control Center Disconnect Switch Transfer Switch (Each)	3 00	
	Swimming Pool (Residential)	20 00	
	Swimming Pool (Semi Public)	30 00	
	Spas	8 00	
	Recreational Vehicle Spaces (Each)	3 00	

UNITS	DESCRIPTION	FEE	TOTAL
	Busways Trolley or Plug in (Ea 100 Ft)	3 00	
	Gas Pumps Dispensers (Each)	3 00	
2	Permanent A/C Unit (5 Tons or Less)	3 00	6.00
	Each Air Handler	1 00	
RESIDENTIAL LOW VOLTAGE INSTALLATIONS			
	Speaker Outlets (Each)	30	
	Signal or Alarm Outlets (Each)	30	
	Amplifiers	2 00	
	Control Panel	50	
	TV Master System	30	
2	Telephone or Computer Outlet	30	.60
OTHER INSPECTIONS AND FEES INCLUDES ISSUANCE FEES WHEN APPLICABLE			
	Inspections outside of normal business hours (minimum charge — three hours)	30 00 per hour	
	Reinspection fee assessed under provisions of TABLE 3 A of the Uniform Building Code = \$30 00 EACH	30 00 each	
	Inspections for which no fee is specifically indicated (minimum charge — one half hour)	30 00 per hour	
	Additional plan review required by changes additions or revisions to approved plans (minimum charge — one half hour) After work hours — \$30 00 per hour — minimum 1 hour	30 00 per hour	
	Starter Permit	50 00	
CONTRACT PRICE OR COST OF INSTALLATION			
	Commercial —Burglar Alarms		
	—Music Systems		
	—Data Processing		
	—Communication		
	Conduit Only—Contract Price		
	All Misc Electric		

Electrical permit fees may be computed
the same as building permit fees by
using the cost of installation for valuation
amount when such work is not included
in the above schedule

2310 2402

RECEIPT

I hereby certify that I have carefully examined and read the above application that the
same is true and correct and that the work herein described is to be done in accordance
with all the provisions of the applicable Ordinances of the City of Las Vegas Nevada and
the State Laws whether herein specified or notDavid Waugh
SIGNED HOMEOWNER CONTRACTORBUDG
BUILDING DEPT5/24/91
DATE

Permit Expires 180 Days After Abandonment of Work

PERMIT
FEE \$6730LESS
STARTER PERMITTOTAL
FEES

PERMIT NO

MUST BE MACHINE VALIDATED

CITY OF LAS VEGAS, NEVADA

DEPARTMENT OF BUILDING AND SAFETY
PHONE 386 6251

PERMIT NO 91-107316

PLUMBING PERMIT

LOG NO & AREA

P-45'91

DATE

40349-4

CONST VAL \$

ADDRESS OF
CONSTRUCTION

8429 EDDY STONE AVE

OWNER BAILEY & MCGAH

PHONE 876-2138

CONTRACTOR

STERLING PLUMBING

STATE

LICENSE NO

7119A

CITY

LICENSE NO

910

LOT(S)

BLOCK

7

SUBDIVISION

VALLEY WEST 11-3B

ZONE

PROPOSED CONSTRUCTION

NEW SFR

USE

finalized 7-24-91

PLUMBING
PERMIT NOApproval for the work under this permit will be given only after refuse
and debris have been removed from job site and public right of way

UNITS	DESCRIPTION	FEE	TOTAL
PERMIT ISSUANCE			
1	For Issuing Each Permit	10 00	10 00
	For Issuing Each Supplemental Permit	4 50	
FIXTURE CHARGE			
8	Bathtub Shower Lavatory Toilet Urinal	EA 2 00	16 00
7	Floor Drain Floor Sink Wash Tray Sink	EA 2 00	14 00
3	Garbage Disposal Clothes Washer Dishwasher (residential)	EA 2 00	6 00
	Garbage Disposal (commercial)	EA 8 00	
	Clothes Washer Dishwasher (commercial)	EA 2 00	
1	Clothes Dryer (gas) (venting)	00	2 00
	Dental Unit	8 00	
	Drinking Fountain	2 00	
	Refrigerator Ice Maker Water Dispenser	00	
	Any other water using equipment Attached Coffee Makers Ice Makers	2 00	
1	Hot Water Heater (Gas or Electric)	EA 2 00	2 00
SEWER SYSTEM			
1	New Replacement Modification or Any Drainage Work	10 00	10 00
	Grease or Sand Trap or Interceptor	2 00	
	Trailer Trap (rental parks)	5 00	
WATER SOFTENERS			
	Non Permanent Type (rental)	2 00	
	Permanent Type (connected to drain)	2 00	
WATER DISTRIBUTION SYSTEM			
1	Single Family Dwelling	6 00	6 00
	Multi Family Dwelling	6 00	
	Plus Each Dwelling Unit	3 00	
	Commercial Building per floor	3 00	
	Plus Each Unit (leased space or office)	2 00	
	Hotel or Motel	8 00	
	Plus Each Unit	3 00	
	Trailer Park	30 00	
	Plus Each Space	2 00	
	Irrigation Single Family Dwelling	8 00	
	Irrigation Commercial Fee Based on Building Code Valuation Chart Construction Valuation		

UNITS	DESCRIPTION	FEE	TOTAL
FUEL PIPING SYSTEM			
1	Single Family Dwelling	6 00	6 00
	Multi Family Dwelling	10 00	
	Plus Each Unit	2 00	
	Commercial Building (per floor)	6 00	
	Plus Each Unit (leased space or office)	6 00	
	Medium Pressure System (Plan Check)	12 00	
	Each Gas Appliance (Any Type)	2 00	
	Steam Boilers	5 00	
SOLAR ENERGY SYSTEMS			
	Collectors (including piping) (per collector)	5 00	
	Storage Tanks (each)	5 00	
PIPELINE CONTRACT			
	For Onsite Sewer Gas or Water Contract Value Fee based on Building Code Permit Valuation Chart		
OTHER INSPECTIONS AND FEES			
	Inspections outside of normal business hours (minimum charge—three hours)	25 00 per hour	
	Under provisions of Table 3 A of the Uniform Building Code work which has been inspected once and not approved may be subject to a Reinspection Fee not less than \$30 00 per each inspection during business hours	30 00 each	
	Additional plan review required by changes Additions to or revisions to approved plans (minimum charge two hours)	30 00 per hour	
	Plumbing permit fees may be computed the same as building permit fees by using the cost of installation for valuation amount when such work is not included in the above schedule		
	Construction Valuation		

FOR INSPECTIONS
CALL 799-2071SEWER # 7114 3654
CONNECTION

RECEIPT

FIXTURES X

FEE

2310 2403

PERMIT
FEETOTAL
FEES \$ 60.00

PERMIT NO

MUST BE MACHINE VALIDATED

I hereby certify that I have carefully examined and read the above application that the same is true and correct and that the work herein described is to be done in accordance with all the provisions of the applicable Ordinances of the City of Las Vegas Nevada and the State Laws whether herein specified or not

SIGNED

CONTRACTOR

MASTER CARD NO

BY

Registered Master Plumber Spec Contractor or Owner

BUILDING DEPT

DATE

5/24/91

3/83

PERMIT EXPIRES 180 DAYS AFTER ABANDONMENT OF WORK

CITY OF LAS VEGAS, NEVADA

PERMIT N91-108250

DEPARTMENT OF BUILDING AND SAFETY
PHONE 386 6251

AIR CONDITIONING PERMIT

LOG NO & AREA

P-45-91



CONST VAL \$

ADDRESS OF
CONSTRUCTION

8429 EDDY STONE AVE

OWNER CHFOER INC

PHONE 565-8751

CONTRACTOR

CARL'S A/C & S/M INC

STATE
LICENSE NO

8370

CITY
LICENSE NO

230-2-10793

LOT(s)

1

BLOCK

7

SUBDIVISION

VALLEY WEST XI, PH 3B

ZONE

PROPOSED CONSTRUCTION

COMPLETE INSTALLATION OF A/C AND DUCTWORK

USE finished 7-24-91

Approval for the work under this permit will be given only after refuse
and debris have been removed from job site and public right of way

UNITS	DESCRIPTION	FEE	TOTAL
PERMIT ISSUANCE			
1	For the issuance of each permit	15 00	15 00
	For issuing each supplemental permit	4 50	
UNIT FEE SCHEDULE			
	For the installation or relocation of each forced air or gravity type furnace or burner including ducts and vents attached to such appliance up to and including 100 000 Btu/h	9 00	
	For the installation or relocation of each forced air or gravity type furnace or burner including ducts and vents attached to such appliance over 100 000 Btu/h	11 00	
	For the installation or relocation of each floor furnace including vent	9 00	
	For the installation or relocation of each suspended heater recessed wall heater or floor mounted unit heater	9 00	
	For the installation relocation or replacement of each appliance vent installed and not included in an appliance permit	4 50	
	For the repair of alteration of or addition to each heating appliance refrigeration unit cooling unit absorption unit or each heating cooling absorption or evaporative cooling system including installation of controls regulated by this code	9 00	
2	For the installation or relocation of each boiler or compressor to and including three tons or each absorption system to and including 100 000 Btu/h	9 00	18 00
	For the installation or relocation of each boiler or compressor over three tons to and including 15 tons or each absorption system over 100 000 Btu/h and including 500 000 Btu/h	16 50	
	For the installation or relocation of each boiler or compressor over 15 tons to and including 30 tons or each absorption system over 500 000 Btu/h to and including 1 000 000 Btu/h	22 50	
	For the installation or relocation of each boiler or compressor over 30 tons to and including 50 tons or for each absorption system over 1 000 000 Btu/h to and including 1 750 000 Btu/h	33 50	
	For the installation or relocation of each boiler or refrigeration compressor over 50 tons or each absorption system over 1 750 000 Btu/h	56 00	

UNITS	DESCRIPTION	FEE	TOTAL
	For each air handling unit to and including 10 000 cubic feet per minute including ducts attached thereto Note This fee shall not apply to an air handling unit which is a portion of a factory assembled appliance cooling unit evaporative cooler or absorption unit for which a permit is required elsewhere in this code	6 50	
	For each air handling unit over 10 000 cfm	11 00	
	For each evaporative cooler other than portable type	6 50	
3	For each ventilation fan COMMERCIAL RESIDENTIAL	4 50 2 35	7 05
	For each ventilation system which is not a portion of any heating or air conditioning system authorized by a permit	6 50	
	For the installation of each hood which is served by mechanical exhaust including the ducts for such hood	6 50	
	For each fire damper installed in an existing system	4 50	

OTHER INSPECTIONS AND FEES

	Inspections outside of normal business hours (minimum charge — three hours)	25 00 per hour	
	Reinspect on fee assessed under provisions of TABLE 3 A of the Uniform Building Code = \$15 00 EACH	15 00 each	
	Inspections for which no fee is specifically indicated (minimum charge — one half hour)	30 00 per hour	
	Additional plan review required by changes additions or revisions to approved plans (minimum charge — two hours)	30 00 per hour	
	Mechanical permit fees may be computed the same as building permit fees by using the cost of installation for valuation amount when such work is not included in the above schedule		
	Gas piping which is directly related and necessary to the repair or replacement of heating air conditioning or refrigeration systems not exceeding 500 000 BTU/H	6 00	

2310-2435

RECEIPT

I hereby certify that I have carefully examined and read the above application that the same is true and correct and that the work herein described is to be done in accordance with all the provisions of the applicable Ordinances of the City of Las Vegas Nevada and the State Laws whether herein specified or not

SIGNED

CONTRACTOR

MASTER CARD NO

PERMIT
FEE

15 00

BY

Spec Contr or Owner

TOTAL
FEES

40 05

BUILDING DEPT

DATE

MUST BE MACHINE VALIDATED

PERMIT EXPIRES 180 DAYS AFTER ABANDONMENT OF WORK

CITY OF LAS VEGAS, NEVADA

DEPARTMENT OF BUILDING AND SAFETY
PHONE 229 6251

FO



107677-8

T NO

92-168698

DEVELOPMENT PERMIT

FOR Fence Wall Retaining Wall

PLAN CHECK NO M-6813

DATE

CONST VAL \$ 175⁰⁰ADDRESS OF CONSTRUCTION 8429 EDDYSTONE AVEOWNER MICHELL CHELBERL

PHONE

CONTRACTOR TOM YELEY MASONRYSTATE LICENSE NO 10350-ACITY LICENSE NO 000644LOT(s) 1 BLOCK 7 SUBDIVISION VALLEY WEST 11-3BZONE R-1☐ CONSTRUCTION PLANS SUBMITTED BY OWNER/CONTRACTOR☒ CONSTRUCTION DESIGN BY CITY DESIGN SHEET

ENGINEER

Approval for the work under this permit will be given only after refuse and debris have been removed from job site and public right of way

DESCRIPTION	TOTAL LIN FT	TOTAL SQ FT
CHAIN LINK OR WIRE MESH		
ORNAMENTAL IRON		
WOOD		
MASONRY <u>4' x 2'</u>	<u>105</u>	<u>70</u>
RETAINING		

OTHER INSPECTIONS AND FEES


- 1 Inspections outside of normal business hours = \$30.00 per hour (minimum charge three hours)
- 2 Re-inspection on fee during normal business hours assessed under provisions of TABLE 3 A of the Uniform Building Code = \$30.00 each
- 3 Inspections during normal business hours for which no fee is specifically indicated = \$30.00 per hour (minimum charge one half hour)
- 4 Additional plan review required by changes, additions or revisions at approved plans = \$30.00 per hour (minimum charge two hours)

expended 6-12-93

CONDITIONS OF THE PERMIT

- 1 Any type of retaining wall must be engineered by a Civil or Structural Engineer
- 2 If a home owner takes out the Building Permit and if the owner sublets the work to a Contractor then the Contractor must take out the permit and pay for it
- 3 No fence or wall can be built on City property or rights of way but this is not intended to preclude construction within utility easements if utilities will not be damaged or made inaccessible
- 4 The fence or wall shall not enclose any water meter, light standard or fire alarm box and shall not come closer than 24' from the nearest fire hydrant outlet
- 5 Department Inspectors must approve footings before concrete is poured and block wall reinforcing before grouting is done
- 6 Maximum height of any wall or fence is 6' side and rear yards 4' maximum in front yard with the vertical surface above the height of 2' - 50% open
- 7 I must not obstruct required onsite parking space (2 spaces for each dwelling unit) by the erection of this fence or wall
- 8 This fence or wall shall not block the natural flow of surface water across the property nor shall it divert the flow of surface waters onto another's property
- 9 By the signing of this application I herewith agree to the requirements outlined above

FOR INSPECTIONS CALL 229 2071

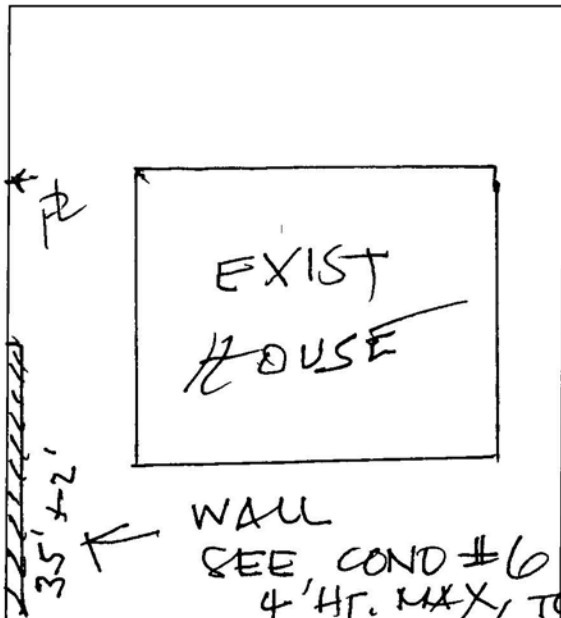

FRONT TO BE 50% OPEN

SIGNED

CONTRACTOR AGENT/OWNER

PLANNING DEPT

DATE

I hereby certify that I have reviewed this application and the proposed plans and have found that the proposed development meets the requirements of the City of Las Vegas Flood Hazard Reduction Ordinance for the issuance of this Development Permit

LAND DEVELOPMENT AND FLOOD CONTROL ENGINEER

DATE

BUILDING DEPT

DATE

RECEIPT

0009

ZONE	1 00
WALL	13 00
CHEK	14 00
8024A000	11 37

12/01/92

PLAN REVIEW FEE

PERMIT FEE

TOTAL FEES

\$1300

\$1400

MUST BE MACHINE VALIDATED

Permit Expires 180 Days After Abandonment of Work

DEPARTMENT OF BUILDING & SAFETY CITY OF LAS VEGAS

**PERMIT
NUMBER**

107466

**INSPECTION
NUMBER**

107/107/150

JOB ADDRESS

8429 Eddy Stone

LOT NO

1

BLOCK NO

7

SUBDIVISION NAME

VN 11-3B

FIRE DEPT MAP NO

JOB PHONE

CALL IN DATE

6-18-91

CALL IN TIME

8-212P

SCHEDULE DATE

INSPECTOR NO

63

INSPECTOR NAME

RB CARSON

**INSPECTION
REQUESTED**

107, 109 SHEAR/H D's & TRUSSES

☐ PARTIAL
INSPECTION

☐ PARTIAL
APPROVAL (P)

PARTIAL DESCRIPTION

☒ APPROVED
(A)

☐ STOP
WORK (S)

☐ COMMENTS
(C)

☐ TEMPORARY
APPROVAL (T) -- UNTIL

☐ HOLD
(H)

☐ REJECTED (R)

REINSPECTION REQUIRED CALL *799 2071

☐ REFEE (F)

REINSPECTION FEE REQUIRED PAY AT CITY HALL
3RD FLOOR 400 E STEWART STREET

☐ PERMIT
REQUIRED

**INSPECTOR
SIGNATURE**

R Carson

INSPECTION DATE

6-19-91

☐ PROJECT
COMPLETE

BRING HARD CARD WITH FIRE QUALITY CONTROL & PLANNING APPROVALS
SIGNED OFF TO BLDG & SAFETY FOR C of O ISSUANCE (Commercial Only)

IF YOU HAVE ANY QUESTIONS ON THIS INSPECTION YOU MAY
CALL THE INSPECTOR FROM 7 00 A M 7 15 A M OR 2 45 P M 3 00 P M AT

☐ PERMIT
NUMBER

 INSPECTION
NUMBER

 PT 107816
108250

JOB ADDRESS

LOT NO

BLOCK NO

SUBDIVISION NAME

FIRE DEPT MAP NO

JOB PHONE

CALL IN DATE

CALL IN TIME

SCHEDULE DATE

INSPECTOR NO

INSPECTOR NAME

 INSPECTION
REQUESTED

 R/ mech, water, gas, plumb
420, 1303

Need to strap overhead gas
Also need to strap H/W heater
J & P

☐ PARTIAL
INSPECTION

☐ PARTIAL
APPROVAL (P)

PARTIAL DESCRIPTION

☒ APPROVED
(A)

☐ STOP
WORK (S)

☐ COMMENTS
(C)

☐ TEMPORARY
APPROVAL (T) -- UNTIL

☐ HOLD
(H)

☐ REJECTED (R)

REINSPECTION REQUIRED CALL *799 2071

☐ REFEE (F)

 REINSPECTION FEE REQUIRED PAY AT CITY HALL
3RD FLOOR 400 E STEWART STREET

☐ PERMIT
REQUIRED

 INSPECTOR
SIGNATURE

INSPECTION DATE

☐ PROJECT
COMPLETE

 BRING HARD CARD WITH FIRE QUALITY CONTROL & PLANNING APPROVALS
SIGNED OFF TO BLDG & SAFETY FOR C of O ISSUANCE (Commercial Only)

 IF YOU HAVE ANY QUESTIONS ON THIS INSPECTION YOU MAY
CALL THE INSPECTOR FROM 7 00 AM 7 15 AM OR 2 45 PM 3 00 PM AT

DEPARTMENT OF BUILDING & SAFETY CITY OF LAS VEGAS



**PERMIT
NUMBER**

107466

**INSPECTION
NUMBER**

JOB ADDRESS

8429 Eddystone

LOT NO

BLOCK NO

SUBDIVISION NAME

Valley West

FIRE DEPT MAP NO

JOB PHONE

CALL IN DATE

CALL IN TIME

SCHEDULE DATE

6-24-91 82 22p

INSPECTOR NO

INSPECTOR NAME

75

**INSPECTION
REQUESTED**

R/Elect.

(Signature)

SFD

#220

☐ PARTIAL
INSPECTION

☐ PARTIAL
APPROVAL (P)

PARTIAL DESCRIPTION

☒ APPROVED
(A)

☐ STOP
WORK (S)

☐ COMMENTS
(C)

☐ TEMPORARY
APPROVAL (T) - UNTIL

☐ HOLD
(H)

☐ REJECTED (R)

REINSPECTION REQUIRED CALL *799 2071

☐ REFEE (F)

REINSPECTION FEE REQUIRED PAY AT CITY HALL
3RD FLOOR 400 E STEWART STREET

☐ PERMIT
REQUIRED

**INSPECTOR
SIGNATURE**

A. Patterson

INSPECTION DATE

6-25-91

☐ **PROJECT
COMPLETE**

BRING HARD CARD WITH FIRE QUALITY CONTROL & PLANNING APPROVALS
SIGNED OFF TO BLDG & SAFETY FOR C of O ISSUANCE (Commercial Only)

IF YOU HAVE ANY QUESTIONS ON THIS INSPECTION YOU MAY
CALL THE INSPECTOR FROM 7 00 A M 7 15 A M OR 2 45 P M 3 00 P M AT

DEPARTMENT OF BUILDING & SAFETY CITY OF LAS VEGAS

JOB ADDRESS 8429 Eddy Stone		PERMIT NO 107466
LOT NO	MAP NO	INSPECTOR 57
SUBDIVISION NAME		PHONE
INSPECTOR SIGNATURE  J. B. Bunt		INSPECTION DATE 6-26-91

① Add lumens int. doors
 ② Box in electrical box garage

☐ PARTIAL INSPECTION DESCRIPTION

☒ **APPROVED**

☐ **PERMIT REQUIRED**

☐ **STOP WORK**

☐ **REJECTED CORRECTION NOTICE REINSPECTION REQUIRED CALL 799 2071**

INSPECT	DESCRIPTION	INSPECT	DESCRIPTION	INSPECT	DESCRIPTION
☐ B 1	FOOTING LAYOUT REBAR ZONING	☐ P 1	ON SITE SEWER	☐ X 2	UNDERGROUND HYDRO
☐ B 2	STEM WALL - FORMS & REBAR	☐ P 2	ON SITE WATER	☐ X 3	UNDERGROUND FINAL/FLOW
☐ B 3	PRE SLAB	☐ P 3	BUILDING SEWER (YARD LINES)	☐ X 4	SPRINKLER SYSTEM HYDRO
☐ B 4	ROOF SHEATHING	☐ P 4	UNDERSLAB PLUMBING	☐ X 5	FIRE ALARM
☒ B 5	FRAMING	☐ P 5	TOP OUT WATER GAS WASTE	☐ X 6	OTHER
☐ B 6	INSULATION	☐ P 6	FINAL GAS TEST	☐ X 7	FINAL FIRE
☐ B 7	DRYWALL NAILING	☐ P 7	FINAL PLUMBING		
☐ B 8	EXTERIOR LATH/STUCCO			☐ E 1	UNDERGROUND ELECTRICAL
☐ B 9	WALL GROUT & STEEL	☐ M 1	ROUGH VENT	☐ E 2	ROUGH ELECTRICAL
☐ B 10	<u>POOL</u> PRE GUNITE	☐ M 2	HOOD	☐ E 3	LOW VOLTAGE ELECTRICAL
☐ B 11	<u>POOL</u> PRE PLASTER / FINAL	☐ M 3	FINAL MECHANICAL	☐ E 4	SIGN INSPECTION
☐ B 12	BUILDING FINAL			☐ E 5	FINAL ELECTRICAL
☐ B 13	CERT OF OCC	☐ X 1	KICKER / FLUSH	☐ E 6	TEMP POWER

☐ **FINAL INSPECTION**

BRING HARD CARD WITH FIRE QUALITY CONTROL & PLANNING APPROVALS
SIGNED OFF TO BLDG & SAFETY FOR C of O ISSUANCE (Commercial Only)

FOR ASSISTANCE CALL 388-8251

DEPARTMENT OF BUILDING & SAFETY CITY OF LAS VEGAS

☐ PERMIT NUMBER		107466		☐ INSPECTION NUMBER			
JOB ADDRESS 8429 Eddystone							
LOT NO		BLOCK NO		SUBDIVISION NAME Valley W			
FIRE DEPT MAP NO Sam		JOB PHONE 3631563		CALL IN DATE 6-27-91		CALL IN TIME 3:14p	
SCHEDULE DATE		INSPECTOR NO 63					
INSPECTION REQUESTED Insulation		INSPECTOR NAME (pm)					
☐ PARTIAL INSPECTION		☐ PARTIAL APPROVAL (P)		PARTIAL DESCRIPTION			
☒ APPROVED (A)		☐ STOP WORK (S)		☐ COMMENTS (C)		☐ TEMPORARY APPROVAL (T) — UNTIL	
☐ REJECTED (R)		☐ HOLD (H)					
☐ REFEE (F)		REINSPECTION FEE REQUIRED CALL *799 2071				☐ PERMIT REQUIRED	
		REINSPECTION FEE REQUIRED PAY AT CITY HALL 3RD FLOOR 400 E STEWART STREET					
INSPECTOR SIGNATURE A Shoemaker						INSPECTION DATE 6-28	
☐ PROJECT COMPLETE		BRING HARD CARD WITH FIRE QUALITY CONTROL & PLANNING APPROVALS SIGNED OFF TO BLDG & SAFETY FOR C of O ISSUANCE (Commercial Only)					
IF YOU HAVE ANY QUESTIONS ON THIS INSPECTION YOU MAY CALL THE INSPECTOR FROM 7 00 A M 7 15 A M OR 2 45 P M 3 00 P M AT ▶							

DEPARTMENT OF BUILDING & SAFETY CITY OF LAS VEGAS

☐

PERMIT NUMBER

107466

INSPECTION NUMBER

JOB ADDRESS

8429 Eddeystone

LOT NO

BLOCK NO

SUBDIVISION NAME

FIRE DEPT MAP NO

JOB PHONE

CALL IN DATE

CALL IN TIME

SCHEDULE DATE

INSPECTOR NO

INSPECTOR NAME

INSPECTION REQUESTED

☐ PARTIAL INSPECTION

☐ PARTIAL APPROVAL (P)

PARTIAL DESCRIPTION

☒ APPROVED (A)

☐ STOP WORK (S)

☐ COMMENTS (C)

☐ TEMPORARY APPROVAL (T)

-- UNTIL

☐ HOLD (H)

☐ REJECTED (R)

☐ REFEE (F)

REINSPECTION REQUIRED CALL *799 2071

REINSPECTION FEE REQUIRED PAY AT CITY HALL 3RD FLOOR 400 E STEWART STREET

☐ PERMIT REQUIRED

INSPECTOR SIGNATURE

INSPECTION DATE

☐ PROJECT COMPLETE

BRING HARD CARD WITH FIRE QUALITY CONTROL & PLANNING APPROVALS SIGNED OFF TO BLDG & SAFETY FOR C of O ISSUANCE (Commercial Only)

IF YOU HAVE ANY QUESTIONS ON THIS INSPECTION YOU MAY CALL THE INSPECTOR FROM 7 00 A M 7 15 A M OR 2 45 P M 3 00 P M AT

DEPARTMENT OF BUILDING & SAFETY CITY OF LAS VEGAS

PERMIT NUMBER 107466		INSPECTION NUMBER 125	
JOB ADDRESS 8429 Eddy Stone			
LOT NO 1	BLOCK NO 7	SUBDIVISION NAME Valley West 11-3B	
FIRE DEPT MAP NO	JOB PHONE	CALL IN DATE 7 3 9 1	CALL IN TIME 10243P
INSPECTOR NO 63		INSPECTOR NAME R B CARSON	
INSPECTION REQUESTED 125 DRYWALL		pm	
Complete NAILING AS PER UBC REQUIREMENTS			
☐ PARTIAL INSPECTION	☐ PARTIAL APPROVAL (P)	PARTIAL DESCRIPTION	
 APPROVED (A)	☐ STOP WORK (S)	☐ COMMENTS (C)	☐ TEMPORARY APPROVAL (T) — UNTIL
☐ REJECTED (R)	REINSPECTION REQUIRED CALL *799 2071		☐ HOLD (H)
☐ REFEE (F)	REINSPECTION FEE REQUIRED PAY AT CITY HALL 3RD FLOOR 400 E STEWART STREET		☐ PERMIT REQUIRED
INSPECTOR SIGNATURE R Carson		INSPECTION DATE 7 5 9 1	
☐ PROJECT COMPLETE	BRING HARD CARD WITH FIRE QUALITY CONTROL & PLANNING APPROVALS SIGNED OFF TO BLDG & SAFETY FOR C of O ISSUANCE (Commercial Only)		
IF YOU HAVE ANY QUESTIONS ON THIS INSPECTION YOU MAY CALL THE INSPECTOR FROM 7 00 A M 7 15 A M OR 2 45 P M 3 00 P M AT			

DEPARTMENT OF BUILDING & SAFETY CITY OF LAS VEGAS

☐ PERMIT NUMBER		107466		☐ INSPECTION NUMBER		PI 107816 108260	
JOB ADDRESS 8429 Eddy Stone							
LOT NO		BLOCK NO		SUBDIVISION NAME			
FIRE DEPT MAP NO		JOB PHONE		CALL IN DATE		CALL IN TIME	
				7-2391		3220P	
INSPECTOR NO		INSPECTOR NAME					
81							
INSPECTION REQUESTED		340, 440					
Need to complete kid sink installation need to install refrigerator box cover Need to install range hood duct to hood							
☐ PARTIAL INSPECTION		☐ PARTIAL APPROVAL (P)		PARTIAL DESCRIPTION			
☒ APPROVED (A)		☐ STOP WORK (S)		☐ COMMENTS (C)		☐ TEMPORARY APPROVAL (T) — UNTIL	
☐ REJECTED (R)		☐ REFEED (F)		☐ HOLD (H)			
		REINSPECTION FEE REQUIRED CALL *799 2071				☐ PERMIT REQUIRED	
		REINSPECTION FEE REQUIRED PAY AT CITY HALL 3RD FLOOR 400 E STEWART STREET					
INSPECTOR SIGNATURE		[Signature]				INSPECTION DATE	
						7/24/91	
☐ PROJECT COMPLETE		BRING HARD CARD WITH FIRE QUALITY CONTROL & PLANNING APPROVALS SIGNED OFF TO BLDG & SAFETY FOR C of O ISSUANCE (Commercial Only)					

IF YOU HAVE ANY QUESTIONS ON THIS INSPECTION YOU MAY CALL THE INSPECTOR FROM 7 00 A M 7 15 A M OR 2 45 P M 3 00 P M AT

FOR ADDITIONAL ASSISTANCE CALL *386-6251
SEE REVERSE SIDE FOR INSPECTION TYPES

* EFFECTIVE JULY 1 1991
PHONE PREFIX WILL BE 229

DEPARTMENT OF BUILDING & SAFETY CITY OF LAS VEGAS

☐	PERMIT NUMBER	<i>107466</i>	INSPECTION NUMBER		
JOB ADDRESS <i>8429 Eddy Stone</i>					
LOT NO		BLOCK NO	SUBDIVISION NAME		
FIRE DEPT MAP NO		JOB PHONE	CALL IN DATE <i>7-23-91</i>	CALL IN TIME <i>3220P</i>	SCHEDULE DATE
INSPECTOR NO <i>75</i>		INSPECTOR NAME			
INSPECTION REQUESTED		<i>240</i>			


SFD

☐ PARTIAL INSPECTION	☐ PARTIAL APPROVAL (P)	PARTIAL DESCRIPTION			
☒ APPROVED (A)	☐ STOP WORK (S)	☐ COMMENTS (C)	☐ TEMPORARY APPROVAL (T) -- UNTIL	☐ HOLD (H)	
☐ REJECTED (R)	REINSPECTION REQUIRED CALL *799 2071			☐ PERMIT REQUIRED	
☐ REFEE (F)	REINSPECTION FEE REQUIRED PAY AT CITY HALL 3RD FLOOR 400 E STEWART STREET				
INSPECTOR SIGNATURE		<i>R. Patterson</i>		INSPECTION DATE <i>7-24-91</i>	
☐ PROJECT COMPLETE	BRING HARD CARD WITH FIRE QUALITY CONTROL & PLANNING APPROVALS SIGNED OFF TO BLDG & SAFETY FOR C of O ISSUANCE (Commercial Only)				
IF YOU HAVE ANY QUESTIONS ON THIS INSPECTION YOU MAY CALL THE INSPECTOR FROM 7 00 A M 7 15 A M OR 2 45 P M 3 00 P M AT ▶					

FOR ADDITIONAL ASSISTANCE CALL *386-6251
SEE REVERSE SIDE FOR INSPECTION TYPES

* EFFECTIVE JULY 1 1991
PHONE PREFIX WILL BE 229

DEPARTMENT OF BUILDING & SAFETY CITY OF LAS VEGAS

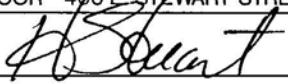☐	PERMIT NUMBER	107466			INSPECTION NUMBER		
JOB ADDRESS 8429 Eddy Stone							
LOT NO		BLOCK NO		SUBDIVISION NAME			
FIRE DEPT MAP NO		JOB PHONE		CALL IN DATE		CALL IN TIME	
				7-24-91		9:18p	
INSPECTOR NO		INSPECTOR NAME					
57							
INSPECTION REQUESTED		140					
PM AG # 35367							
☐ PARTIAL INSPECTION		☐ PARTIAL APPROVAL (P)		PARTIAL DESCRIPTION			
☒ APPROVED (A)		☐ STOP WORK (S)		☐ COMMENTS (C)		☐ TEMPORARY APPROVAL (T) - UNTIL	
☐ REJECTED (R)		☐ REFEED (F)		☐ HOLD (H)			
		REINSPECTION REQUIRED CALL *799 2071				☐ PERMIT REQUIRED	
		REINSPECTION FEE REQUIRED PAY AT CITY HALL 3RD FLOOR 400 E STEWART STREET					
INSPECTOR SIGNATURE				INSPECTION DATE			
				7-25-91			
☒ PROJECT COMPLETE		BRING HARD CARD WITH FIRE QUALITY CONTROL & PLANNING APPROVALS SIGNED OFF TO BLDG & SAFETY FOR C OF O ISSUANCE (Commercial Only)					
IF YOU HAVE ANY QUESTIONS ON THIS INSPECTION YOU MAY CALL THE INSPECTOR FROM 7 00 A M 7 15 A M OR 2 45 P M 3 00 P M AT							

FOR ADDITIONAL ASSISTANCE CALL *386-6251
SEE REVERSE SIDE FOR INSPECTION TYPES

* EFFECTIVE JULY 1 1991
PHONE PREFIX WILL BE 229

DEPARTMENT OF BUILDING & SAFETY CITY OF LAS VEGAS

PERMIT NUMBER		INSPECTION NUMBER	
107466		101	
JOB ADDRESS			
8429 Eddy Stone			
LOT NO	BLOCK NO	SUBDIVISION NAME	
81	7	UW 11-3B	
FIRE DEPT MAP NO	JOB PHONE	CALL IN DATE	CALL IN TIME
		52391	8234p
INSPECTOR NO		INSPECTOR NAME	
103		R CARSON	
INSPECTION REQUESTED			
Footing			
UFOR INSTALLED			
☐ PARTIAL INSPECTION	☐ PARTIAL APPROVAL (P)	PARTIAL DESCRIPTION	
☒ APPROVED (A)	☐ STOP WORK (S)	☐ COMMENTS (C)	☐ TEMPORARY APPROVAL (T) - UNTIL
☐ REJECTED (R)	☐ REFEED (F)	☐ HOLD (H)	
REINSPECTION REQUIRED CALL *799 2071		☐ PERMIT REQUIRED	
REINSPECTION FEE REQUIRED PAY AT CITY HALL 3RD FLOOR 400 E STEWART STREET			
INSPECTOR SIGNATURE		INSPECTION DATE	
R Carson		5/24/91	
☐ PROJECT COMPLETE	BRING HARD CARD WITH FIRE QUALITY CONTROL & PLANNING APPROVALS SIGNED OFF TO BLDG & SAFETY FOR C of O ISSUANCE (Commercial Only)		
IF YOU HAVE ANY QUESTIONS ON THIS INSPECTION YOU MAY CALL THE INSPECTOR FROM 7 00 A M 7 15 A M OR 2 45 P M 3 00 P M AT			

FOR ADDITIONAL ASSISTANCE CALL *386 6251
SEE REVERSE SIDE FOR INSPECTION TYPES

* EFFECTIVE JULY 1 1991
PHONE PREFIX WILL BE 229

DEPARTMENT OF BUILDING & SAFETY CITY OF LAS VEGAS

☐ PERMIT NUMBER 107570		☐ INSPECTION NUMBER	
JOB ADDRESS 8425 Eddystone Ave			
LOT NO 8429		SUBDIVISION NAME	
FIRE DEPT MAP NO	JOB PHONE	CALL IN DATE 5-24-91	CALL IN TIME 1:10.38a
INSPECTOR NO 75		INSPECTOR NAME	
INSPECTION REQUESTED Temp. power pole			
Tag 34321			
☐ PARTIAL INSPECTION	☐ PARTIAL APPROVAL (P)	PARTIAL DESCRIPTION	
☒ APPROVED (A)	☐ STOP WORK (S)	☐ COMMENTS (C)	☐ TEMPORARY APPROVAL (T) -- UNTIL
☐ REJECTED (R)	REINSPECTION REQUIRED CALL *799 2071		☐ HOLD (H)
☐ REFEE (F)	REINSPECTION FEE REQUIRED PAY AT CITY HALL 3RD FLOOR 400 E STEWART STREET		☐ PERMIT REQUIRED
INSPECTOR SIGNATURE R. Patterson		INSPECTION DATE 5-28-91	
☐ PROJECT COMPLETE	BRING HARD CARD WITH FIRE QUALITY CONTROL & PLANNING APPROVALS SIGNED OFF TO BLDG & SAFETY FOR C of O ISSUANCE (Commercial Only)		
IF YOU HAVE ANY QUESTIONS ON THIS INSPECTION YOU MAY CALL THE INSPECTOR FROM 7 00 A M 7 15 A M OR 2 45 P M 3 00 P M AT			

FOR ADDITIONAL ASSISTANCE CALL *386-6251
SEE REVERSE SIDE FOR INSPECTION TYPES

* EFFECTIVE JULY 1 1991
PHONE PREFIX WILL BE 229

DEPARTMENT OF BUILDING & SAFETY CITY OF LAS VEGAS

☐ PERMIT NUMBER 107466		☐ INSPECTION NUMBER 103	
JOB ADDRESS 8429 Eddy Stone			
LOT NO 1	BLOCK NO 7	SUBDIVISION NAME Valley West 11-3B	
FIRE DEPT MAP NO	JOB PHONE 3631563	CALL IN DATE 5 29 91	CALL IN TIME 14 236p
SCHEDULE DATE			
INSPECTOR NO 63	INSPECTOR NAME R.B. CARSON		
INSPECTION REQUESTED Stem Wall		(am)	
☐ PARTIAL INSPECTION	☐ PARTIAL APPROVAL (P)	PARTIAL DESCRIPTION	
☒ APPROVED (A)	☐ STOP WORK (S)	☐ COMMENTS (C)	☐ TEMPORARY APPROVAL (T) — UNTIL
☐ REJECTED (R)	REINSPECTION REQUIRED CALL *799 2071		☐ HOLD (H)
☐ REFEE (F)	REINSPECTION FEE REQUIRED PAY AT CITY HALL 3RD FLOOR 400 E STEWART STREET		☐ PERMIT REQUIRED
INSPECTOR SIGNATURE R Carson		INSPECTION DATE 5 30 91	
☐ PROJECT COMPLETE	BRING HARD CARD WITH FIRE QUALITY CONTROL & PLANNING APPROVALS SIGNED OFF TO BLDG & SAFETY FOR C of O ISSUANCE (Commercial Only)		
IF YOU HAVE ANY QUESTIONS ON THIS INSPECTION YOU MAY CALL THE INSPECTOR FROM 7 00 A M 7 15 A M OR 2 45 P M 3 00 P M AT ▶			

FOR ADDITIONAL ASSISTANCE CALL *386 6251
SEE REVERSE SIDE FOR INSPECTION TYPES

* EFFECTIVE JULY 1 1991
PHONE PREFIX WILL BE 229

DEPARTMENT OF BUILDING & SAFETY CITY OF LAS VEGAS

☐ PERMIT NUMBER 107816		☐ INSPECTION NUMBER	
JOB ADDRESS 8429 Eddystone Ave			
LOT NO 1	BLOCK NO 7	SUBDIVISION NAME	
FIRE DEPT MAP NO	JOB PHONE	CALL IN DATE 5-30-91	CALL IN TIME 6 206p
INSPECTOR NO 81		INSPECTOR NAME	
INSPECTION REQUESTED u/g p/bg & sewer 4070 + 405 P m watch for large rocks when backfilling			
☐ PARTIAL INSPECTION ☐ PARTIAL APPROVAL (P) PARTIAL DESCRIPTION			
☒ APPROVED (A) ☐ STOP WORK (S) ☐ COMMENTS (C) ☐ TEMPORARY APPROVAL (T) -- UNTIL ☐ HOLD (H)			
☐ REJECTED (R) REINSPECTION REQUIRED CALL *799 2071 ☐ PERMIT REQUIRED			
☐ REFEE (F) REINSPECTION FEE REQUIRED PAY AT CITY HALL 3RD FLOOR 400 E STEWART STREET ☐ PERMIT REQUIRED			
INSPECTOR SIGNATURE J.P. Tait		INSPECTION DATE 5/31/91	
☐ PROJECT COMPLETE		BRING HARD CARD WITH FIRE QUALITY CONTROL & PLANNING APPROVALS SIGNED OFF TO BLDG & SAFETY FOR C of O ISSUANCE (Commercial Only)	
IF YOU HAVE ANY QUESTIONS ON THIS INSPECTION YOU MAY CALL THE INSPECTOR FROM 7 00 A M 7 15 A M OR 2 45 P M 3 00 P M AT			

FOR ADDITIONAL ASSISTANCE CALL *386-6251
SEE REVERSE SIDE FOR INSPECTION TYPES

* EFFECTIVE JULY 1 1991
PHONE PREFIX WILL BE 229

DEPARTMENT OF BUILDING & SAFETY CITY OF LAS VEGAS

**PERMIT
NUMBER**

107466

**INSPECTION
NUMBER**

105

JOB ADDRESS

8429 Eddystone

LOT NO

1

BLOCK NO

7

SUBDIVISION NAME

Valley West 11 3B

FIRE DEPT MAP NO

JOB PHONE

CALL IN DATE

CALL IN TIME

SCHEDULE DATE

6 3 91

8 2:36p

INSPECTOR NO

63

INSPECTOR NAME

R B Carson

**INSPECTION
REQUESTED**

slab

early
Am

☐ PARTIAL
INSPECTION

☐ PARTIAL
APPROVAL (P)

PARTIAL DESCRIPTION

☒ APPROVED
(A)

☐ STOP
WORK (S)

☐ COMMENTS
(C)

☐ TEMPORARY
APPROVAL (T) — UNTIL

☐ HOLD
(H)

☐ REJECTED (R)

REINSPECTION REQUIRED CALL *799 2071

☐ REFEE (F)

REINSPECTION FEE REQUIRED PAY AT CITY HALL
3RD FLOOR 400 E STEWART STREET

☐ PERMIT
REQUIRED

**INSPECTOR
SIGNATURE**

R B Carson

INSPECTION DATE

6 4 91

☐ **PROJECT
COMPLETE**

BRING HARD CARD WITH FIRE QUALITY CONTROL & PLANNING APPROVALS
SIGNED OFF TO BLDG & SAFETY FOR C of O ISSUANCE (Commercial Only)

IF YOU HAVE ANY QUESTIONS ON THIS INSPECTION YOU MAY
CALL THE INSPECTOR FROM 7 00 AM 7 15 AM OR 2 45 PM 3 00 PM AT

FOR ADDITIONAL ASSISTANCE CALL *386-6251
SEE REVERSE SIDE FOR INSPECTION TYPES

* EFFECTIVE JULY 1 1991
PHONE PREFIX WILL BE 229