

OMEGA PRODUCTS CORP.

DIAMOND WALL INSULATING STUCCO SYSTEM

JOB ADDRESS:

ICBO Report #4004

1208 Shirley Ann Lane
Las Vegas, Nv.

Date of Job Completion 3/26/91

PLASTERING CONTRACTOR:

Name:

Superior L & P Inc.

Address:

4145 W. Dewey 5-B

Telephone No:

(702) 739-7379

Contractor Number of Diamond Wall System

1097

This is to certify that the exterior coating system on the building exterior at the above address has been installed in accordance with the evaluation report specified above and the manufacturer's instructions.

Date

3/26/91

[Signature]
Signature of authorized representative of
Plastering Contractor

This installation card must be presented to the building inspector after completion of work and before final inspection.

DEPARTMENT OF BUILDING & SAFETY CITY OF LAS VEGAS

☐ PERMIT NUMBER 91095278		☐ INSPECTION NUMBER 101	
JOB ADDRESS 1208 Shirley Ann Ln			
LOT NO	BLOCK NO	SUBDIVISION NAME	
FIRE DEPT MAP NO	JOB PHONE	CALL-IN DATE 4-15-91	CALL-IN TIME 3:22PM
INSPECTOR NO. 59		INSPECTOR NAME Carson	
INSPECTION REQUESTED		carport footing PH	
Not ready			
☐ PARTIAL INSPECTION	☐ PARTIAL APPROVAL (P)	PARTIAL DESCRIPTION	
☐ APPROVED (A)	☐ STOP WORK (S)	☒ COMMENTS (C)	☐ TEMPORARY APPROVAL (T) - UNTIL
☒ REJECTED (R)	REINSPECTION REQUIRED - CALL 799-2071		☐ HOLD (H)
☐ REFEE (F)	REINSPECTION FEE REQUIRED - PAY AT CITY HALL 3RD FLOOR - 400 E. STEWART STREET.		☐ PERMIT REQUIRED
INSPECTOR SIGNATURE John Carson		INSPECTION DATE 4-16-91	
☐ PROJECT COMPLETE	BRING HARD CARD WITH FIRE, QUALITY CONTROL & PLANNING APPROVALS SIGNED OFF TO BLDG & SAFETY FOR C of O ISSUANCE (Commercial Only)		
IF YOU HAVE ANY QUESTIONS ON THIS INSPECTION, YOU MAY CALL THE INSPECTOR FROM 7 00 A.M. - 7 15 A.M. OR 2 45 P.M. - 3 00 P.M. AT			

FOR ADDITIONAL ASSISTANCE CALL 386-6251
SEE REVERSE SIDE FOR INSPECTION TYPES

BLDG & SAFETY CITY OF LAS VEGAS

JOB ADDRESS 1208 Shirleyann Ln.		PERMIT NO. 91-098748	
LOT NO.	MAP NO. 12:37	INSPECTOR 83	DATE 3/6/91
SUBDIVISION NAME			PHONE
INSPECTOR SIGNATURE 			INSPECTION DATE 3-2-1

☐ PARTIAL INSPECTION - DESCRIPTION:

☒ **APPROVED**
☐ **PERMIT REQUIRED**
☐ **STOP WORK**

☐ **REJECTED - CORRECTION NOTICE - REINSPECTION REQUIRED CALL 799-2071**

INSPECT	DESCRIPTION	INSPECT	DESCRIPTION	INSPECT	DESCRIPTION
☐ B-1	FOOTING, LAYOUT, REBAR, ZONING	☐ P-1	ON SITE SEWER	☐ X-2	UNDERGROUND HYDRO
☐ B-2	STEM WALL - FORMS & REBAR	☐ P-2	ON SITE WATER	☐ X-3	UNDERGROUND FINAL/FLOW
☐ B-3	PRE-SLAB	☐ P-3	BUILDING SEWER (YARD LINES)	☐ X-4	SPRINKLER SYSTEM HYDRO
☐ B-4	ROOF SHEATHING	☐ P-4	UNDERSLAB PLUMBING	☐ X-5	FIRE ALARM
☐ B-5	FRAMING	☒ P-5	TOP OUT-WATER, GAS, WASTE	☐ X-6	OTHER.
☐ B-6	INSULATION	☐ P-6	FINAL GAS TEST	☐ X-7	FINAL FIRE
☐ B-7	DRYWALL NAILING	☐ P-7	FINAL PLUMBING		
☐ B-8	EXTERIOR LATH/STUCCO			☐ E-1	UNDERGROUND ELETRICAL
☐ B-9	WALL GROUT & STEEL	☐ M-1	ROUGH VENT	☐ E-2	ROUGH ELECTRICAL
☐ B-10	POOL PRE-GUNITE	☐ M-2	HOOD	☐ E-3	LOW VOLTAGE ELECTRICAL
☐ B-11	POOL PRE-PLASTER / FINAL	☐ M-3	FINAL MECHANICAL	☐ E-4	SIGN INSPECTION
☐ B-12	BUILDING FINAL			☐ E-5	FINAL ELECTRICAL
☐ B-13	CERT OF OCC	☐ X-1	KICKER / FLUSH	☐ E-6	TEMP POWER

☐ **FINAL INSPECTION**

BRING HARD CARD WITH FIRE, QUALITY CONTROL & PLANNING APPROVALS
SIGNED OFF TO BLDG & SAFETY FOR C of O. ISSUANCE (Commercial Only)

FOR ASSISTANCE -CALL: 386-6251

DEPARTMENT OF BUILDING & SAFETY CITY OF LAS VEGAS

JOB ADDRESS <i>1208 Shirley Ann Ln</i>			PERMIT NO. <i>97230</i>		
LOT NO		MAP NO <i>4-1027A</i>		INSPECTOR <i>75</i>	
SUBDIVISION NAME					DATE <i>2-13-91</i>
INSPECTOR SIGNATURE <i>D. Batterson</i>					INSPECTION DATE <i>2-14-91</i>

SFD

☐ PARTIAL INSPECTION - DESCRIPTION:

☒ APPROVED	☐ PERMIT REQUIRED	☐ STOP WORK
☐ REJECTED - CORRECTION NOTICE - REINSPECTION REQUIRED CALL 799-2071		

INSPECT	DESCRIPTION	INSPECT	DESCRIPTION	INSPECT	DESCRIPTION
☐ B-1	FOOTING, LAYOUT, REBAR, ZONING	☐ P-1	ON SITE SEWER	☐ X-2	UNDERGROUND HYDRO
☐ B-2	STEM WALL - FORMS & REBAR	☐ P-2	ON SITE WATER	☐ X-3	UNDERGROUND FINAL/FLOW
☐ B-3	PRE-SLAB	☐ P-3	BUILDING SEWER (YARD LINES)	☐ X-4	SPRINKLER SYSTEM HYDRO
☐ B-4	ROOF SHEATHING	☐ P-4	UNDERSLAB PLUMBING	☐ X-5	FIRE ALARM
☐ B-5	FRAMING	☐ P-5	TOP OUT-WATER, GAS, WASTE	☐ X-6	OTHER
☐ B-6	INSULATION	☐ P-6	FINAL GAS TEST	☐ X-7	FINAL FIRE
☐ B-7	DRYWALL NAILING	☐ P-7	FINAL PLUMBING		
☐ B-8	EXTERIOR LATH/STUCCO			☒ E-1	UNDERGROUND ELECTRICAL
☐ B-9	WALL GROUT & STEEL	☐ M-1	ROUGH VENT	☐ E-2	ROUGH ELECTRICAL
☐ B-10	<u>POOL</u> PRE-GUNITE	☐ M-2	HOOD	☐ E-3	LOW VOLTAGE ELECTRICAL
☐ B-11	<u>POOL</u> PRE-PLASTER / FINAL	☐ M-3	FINAL MECHANICAL	☐ E-4	SIGN INSPECTION
☐ B-12	BUILDING FINAL			☐ E-5	FINAL ELECTRICAL
☐ B-13	CERT. OF OCC	☐ X-1	KICKER / FLUSH	☐ E-6	TEMP POWER

☐ **FINAL INSPECTION**

BRING HARD CARD WITH FIRE, QUALITY CONTROL & PLANNING APPROVALS
SIGNED OFF TO BLDG & SAFETY FOR C. of O. ISSUANCE (Commercial Only)

FOR ASSISTANCE -CALL: 388-6251

DEPARTMENT OF BUILDING & SAFETY CITY OF LAS VEGAS

[illegible]

FOR ASSISTANCE -CALL- 386-6251

DEPARTMENT OF BUILDING & SAFETY CITY OF LAS VEGAS

☐ PERMIT NUMBER		097230		☐ INSPECTION NUMBER	
JOB ADDRESS: 1208 Shirley Ann Lane					
LOT NO		BLOCK NO		SUBDIVISION NAME	
FIRE DEPT MAP NO		JOB PHONE		CALL-IN DATE 5.9.91	CALL-IN TIME 1 8:18A
INSPECTOR NO 75		INSPECTOR NAME			
INSPECTION REQUESTED		F/Elect.			

--	--	--	--	--	--

☐ PARTIAL INSPECTION	☐ PARTIAL APPROVAL (P)	PARTIAL DESCRIPTION			
☒ APPROVED (A)	☐ STOP WORK (S)	☐ COMMENTS (C)	☐ TEMPORARY APPROVAL (T) — UNTIL	☐ HOLD (H)	
☐ REJECTED (R)	REINSPECTION REQUIRED - CALL *799-2071				☐ PERMIT REQUIRED
☐ REFEE (F)	REINSPECTION FEE REQUIRED - PAY AT CITY HALL 3RD FLOOR - 400 E. STEWART STREET.				
INSPECTOR SIGNATURE			INSPECTION DATE		
[Signature]			10 MAY 91		
☐ PROJECT COMPLETE	BRING HARD CARD WITH FIRE, QUALITY CONTROL & PLANNING APPROVALS SIGNED OFF TO BLDG & SAFETY FOR C of O ISSUANCE (Commercial Only)				

IF YOU HAVE ANY QUESTIONS ON THIS INSPECTION, YOU MAY CALL THE INSPECTOR FROM 7 00 A.M. - 7 15 A.M. OR 2 45 P.M. - 3 00 P.M. AT

FOR ADDITIONAL ASSISTANCE CALL *386-6251
SEE REVERSE SIDE FOR INSPECTION TYPES

*EFFECTIVE JULY 1, 1991
PHONE PREFIX WILL BE 229.

DEPARTMENT OF BUILDING & SAFETY CITY OF LAS VEGAS

☐ PERMIT NUMBER		095270		☐ INSPECTION NUMBER			
JOB ADDRESS 1208 Shirley Ann Lane							
LOT NO		BLOCK NO.		SUBDIVISION NAME			
FIRE DEPT. MAP NO.		JOB PHONE		CALL-IN DATE 5.9.91		CALL-IN TIME 1 8:18A.	
INSPECTOR NO 83		INSPECTOR NAME					
☐ INSPECTION REQUESTED		F/Plumb + mech.					
340 440							
☐ PARTIAL INSPECTION		☐ PARTIAL APPROVAL (P)		PARTIAL DESCRIPTION			
☒ APPROVED (A)		☐ STOP WORK (S)		☐ COMMENTS (C)		☐ TEMPORARY APPROVAL (T) - UNTIL	
☐ REJECTED (R)		☐ REFEE (F)		REINSPECTION REQUIRED - CALL *799-2071		☐ HOLD (H)	
				REINSPECTION FEE REQUIRED - PAY AT CITY HALL 3RD FLOOR - 400 E. STEWART STREET.		☐ PERMIT REQUIRED	
INSPECTOR SIGNATURE <i>[Signature]</i>				INSPECTION DATE 5-10-1			
☐ PROJECT COMPLETE		BRING HARD CARD WITH FIRE, QUALITY CONTROL & PLANNING APPROVALS SIGNED OFF TO BLDG & SAFETY FOR C. of O ISSUANCE (Commercial Only)					
IF YOU HAVE ANY QUESTIONS ON THIS INSPECTION, YOU MAY CALL THE INSPECTOR FROM 7:00 A.M. - 7:15 A.M. OR 2:45 P.M. - 3:00 P.M. AT							

FOR ADDITIONAL ASSISTANCE CALL *386-6251
SEE REVERSE SIDE FOR INSPECTION TYPES

* EFFECTIVE JULY 1, 1991
PHONE PREFIX WILL BE 229.

DEPARTMENT OF BUILDING & SAFETY CITY OF LAS VEGAS

JOB ADDRESS 1208 Shirley Ann Ln			PERMIT NO. 95270
LOT NO.	MAP NO. 15-843A	INSPECTOR 86	DATE 2-19-91
SUBDIVISION NAME			PHONE
INSPECTOR SIGNATURE M. Hal			INSPECTION DATE 2-20-91

☐ PARTIAL INSPECTION - DESCRIPTION:

☒ **APPROVED**

☐ **PERMIT REQUIRED**

☐ **STOP WORK**

☐ **REJECTED - CORRECTION NOTICE - REINSPECTION REQUIRED CALL 799-2071**

INSPECT	DESCRIPTION	INSPECT	DESCRIPTION	INSPECT	DESCRIPTION
☐ B-1	FOOTING, LAYOUT, REBAR, ZONING	☐ P-1	ON SITE SEWER	☐ X-2	UNDERGROUND HYDRO
☐ B-2	STEM WALL - FORMS & REBAR	☐ P-2	ON SITE WATER	☐ X-3	UNDERGROUND FINAL/FLOW
☐ B-3	PRE-SLAB	☐ P-3	BUILDING SEWER (YARD LINES)	☐ X-4	SPRINKLER SYSTEM HYDRO
☐ B-4	ROOF SHEATHING	☒ P-4	UNDERSLAB PLUMBING	☐ X-5	FIRE ALARM
☐ B-5	FRAMING	☐ P-5	TOP OUT-WATER, GAS, WASTE	☐ X-6	OTHER
☐ B-6	INSULATION	☐ P-6	FINAL GAS TEST	☐ X-7	FINAL FIRE
☐ B-7	DRYWALL NAILING	☐ P-7	FINAL PLUMBING		
☐ B-8	EXTERIOR LATH/STUCCO			☐ E-1	UNDERGROUND ELETRICAL
☐ B-9	WALL GROUT & STEEL	☐ M-1	ROUGH VENT	☐ E-2	ROUGH ELECTRICAL
☐ B-10	POOL PRE-GUNITE	☐ M-2	HOOD	☐ E-3	LOW VOLTAGE ELECTRICAL
☐ B-11	POOL PRE-PLASTER / FINAL	☐ M-3	FINAL MECHANICAL	☐ E-4	SIGN INSPECTION
☐ B-12	BUILDING FINAL			☐ E-5	FINAL ELECTRICAL
☐ B-13	CERT OF OCC	☐ X-1	KICKER / FLUSH	☐ E-6	TEMP POWER

☐ **FINAL INSPECTION**

BRING HARD CARD WITH FIRE, QUALITY CONTROL & PLANNING APPROVALS
SIGNED OFF TO BLDG & SAFETY FOR C. of O. ISSUANCE (Commercial Only)

FOR ASSISTANCE -CALL: 386-6251

DEPARTMENT OF BUILDING & SAFETY CITY OF LAS VEGAS

JOB ADDRESS <i>1208 Shirleyann Ln.</i>		PERMIT NO. <i>095270</i>	
LOT NO.	MAP NO. <i>2 11:37a</i>	INSPECTOR <i>57</i>	DATE <i>3/25/91</i>
SUBDIVISION NAME			PHONE
INSPECTOR SIGNATURE <i>[Signature]</i>			INSPECTION DATE <i>3-26-91</i>

Superior L&P
 Omega Product
 Applicator Card

☐ PARTIAL INSPECTION - DESCRIPTION.

☒ **APPROVED**

 ☐ **PERMIT REQUIRED**

 ☐ **STOP WORK**
☐ **REJECTED - CORRECTION NOTICE - REINSPECTION REQUIRED CALL 793-2071**

INSPECT	DESCRIPTION	INSPECT	DESCRIPTION	INSPECT	DESCRIPTION
☐ B-1	FOOTING, LAYOUT, REBAR, ZONING	☐ P-1	ON SITE SEWER	☐ X-2	UNDERGROUND HYDRO
☐ B-2	STEM WALL - FORMS & REBAR	☐ P-2	ON SITE WATER	☐ X-3	UNDERGROUND FINAL/FLOW
☐ B-3	PRE-SLAB	☐ P-3	BUILDING SEWER (YARD LINES)	☐ X-4	SPRINKLER SYSTEM HYDRO
☐ B-4	ROOF SHEATHING	☐ P-4	UNDERSLAB PLUMBING	☐ X-5	FIRE ALARM
☐ B-5	FRAMING	☐ P-5	TOP OUT-WATER, GAS, WASTE	☐ X-6	OTHER
☐ B-6	INSULATION	☐ P-6	FINAL GAS TEST	☐ X-7	FINAL FIRE
☐ B-7	DRYWALL NAILING	☐ P-7	FINAL PLUMBING		
☒ B-8	EXTERIOR LATH/STUCCO			☐ E-1	UNDERGROUND ELECTRICAL
☐ B-9	WALL GROUT & STEEL	☐ M-1	ROUGH VENT	☐ E-2	ROUGH ELECTRICAL
☐ B-10	POOL PRE-GUNITE	☐ M-2	HOOD	☐ E-3	LOW VOLTAGE ELECTRICAL
☐ B-11	POOL PRE-PLASTER / FINAL	☐ M-3	FINAL MECHANICAL	☐ E-4	SIGN INSPECTION
☐ B-12	BUILDING FINAL			☐ E-5	FINAL ELECTRICAL
☐ B-13	CERT. OF OCC	☐ X-1	KICKER / FLUSH	☐ E-6	TEMP POWER

☐ **FINAL INSPECTION**

BRING HARD CARD WITH FIRE, QUALITY CONTROL & PLANNING APPROVALS
SIGNED OFF TO BLDG & SAFETY FOR C. of O. ISSUANCE (Commercial Only)

DEPARTMENT OF BUILDING & SAFETY CITY OF LAS VEGAS

JOB ADDRESS 1208 Shirley Ann Ln.		PERMIT NO. 91-095270	
LOT NO	MAP NO 7	INSPECTOR 12:34p. 57	DATE 3-20-91
SUBDIVISION NAME Jonathan's Glen.			PHONE
INSPECTOR SIGNATURE [Signature]			INSPECTION DATE 3-21-91

☐ PARTIAL INSPECTION - DESCRIPTION:

☒ **APPROVED**
☐ **PERMIT REQUIRED**
☐ **STOP WORK**

☐ **REJECTED - CORRECTION NOTICE - REINSPECTION REQUIRED CALL 799-2071**

INSPECT	DESCRIPTION	INSPECT	DESCRIPTION	INSPECT	DESCRIPTION
☐ B-1	FOOTING, LAYOUT, REBAR, ZONING	☐ P-1	ON SITE SEWER	☐ X-2	UNDERGROUND HYDRO
☐ B-2	STEM WALL - FORMS & REBAR	☐ P-2	ON SITE WATER	☐ X-3	UNDERGROUND FINAL/FLOW
☐ B-3	PRE-SLAB	☐ P-3	BUILDING SEWER (YARD LINES)	☐ X-4	SPRINKLER SYSTEM HYDRO
☐ B-4	ROOF SHEATHING	☐ P-4	UNDERSLAB PLUMBING	☐ X-5	FIRE ALARM
☐ B-5	FRAMING	☐ P-5	TOP OUT-WATER, GAS, WASTE	☒ X-6	OTHER SHEAR
☒ B-6	INSULATION	☐ P-6	FINAL GAS TEST	☐ X-7	FINAL FIRE
☒ B-7	DRYWALL NAILING	☐ P-7	FINAL PLUMBING		
☐ B-8	EXTERIOR LATH/STUCCO			☐ E-1	UNDERGROUND ELETRICAL
☐ B-9	WALL GROUT & STEEL	☐ M-1	ROUGH VENT	☐ E-2	ROUGH ELECTRICAL
☐ B-10	POOL PRE-GUNITE	☐ M-2	HOOD	☐ E-3	LOW VOLTAGE ELECTRICAL
☐ B-11	POOL PRE-PLASTER / FINAL	☐ M-3	FINAL MECHANICAL	☐ E-4	SIGN INSPECTION
☐ B-12	BUILDING FINAL			☐ E-5	FINAL ELECTRICAL
☐ B-13	CERT OF OCC	☐ X-1	KICKER / FLUSH	☐ E-6	TEMP POWER

☐ **FINAL INSPECTION**

BRING HARD CARD WITH FIRE, QUALITY CONTROL & PLANNING APPROVALS
SIGNED OFF TO BLDG & SAFETY FOR C. of O. ISSUANCE (Commercial Only)

FOR ASSISTANCE -CALL: 386-6251

DEPARTMENT OF BUILDING & SAFETY CITY OF LAS VEGAS

JOB ADDRESS 1208 Shirley Ann Ln.		PERMIT NO. 91095270	
LOT NO.	MAP NO. 4 2:42p.	INSPECTOR 57	DATE 3-14-91
SUBDIVISION NAME Jonathan's Glen			PHONE
INSPECTOR SIGNATURE [Signature]			INSPECTION DATE 3-15-91

pm.

Insulate Foam board in attic

☐ PARTIAL INSPECTION - DESCRIPTION:

☐ **APPROVED**
☐ **PERMIT REQUIRED**
☐ **STOP WORK**

☒ **REJECTED - CORRECTION NOTICE - REINSPECTION REQUIRED CALL 702-2071**

INSPECT	DESCRIPTION	INSPECT	DESCRIPTION	INSPECT	DESCRIPTION
☐ B-1	FOOTING, LAYOUT, REBAR, ZONING	☐ P-1	ON SITE SEWER	☐ X-2	UNDERGROUND HYDRO
☐ B-2	STEM WALL - FORMS & REBAR	☐ P-2	ON SITE WATER	☐ X-3	UNDERGROUND FINAL/FLOW
☐ B-3	PRE-SLAB	☐ P-3	BUILDING SEWER (YARD LINES)	☐ X-4	SPRINKLER SYSTEM HYDRO
☐ B-4	ROOF SHEATHING	☐ P-4	UNDERSLAB PLUMBING	☐ X-5	FIRE ALARM
☐ B-5	FRAMING	☐ P-5	TOP OUT-WATER, GAS, WASTE	☐ X-6	OTHER:
☒ B-6	INSULATION	☐ P-6	FINAL GAS TEST	☐ X-7	FINAL FIRE
☐ B-7	DRYWALL NAILING	☐ P-7	FINAL PLUMBING		
☐ B-8	EXTERIOR LATH/STUCCO			☐ E-1	UNDERGROUND ELETRICAL
☐ B-9	WALL GROUT & STEEL	☐ M-1	ROUGH VENT	☐ E-2	ROUGH ELECTRICAL
☐ B-10	POOL PRE-GUNITE	☐ M-2	HOOD	☐ E-3	LOW VOLTAGE ELECTRICAL
☐ B-11	POOL PRE-PLASTER / FINAL	☐ M-3	FINAL MECHANICAL	☐ E-4	SIGN INSPECTION
☐ B-12	BUILDING FINAL			☐ E-5	FINAL ELECTRICAL
☐ B-13	CERT OF OCC	☐ X-1	KICKER / FLUSH	☐ E-6	TEMP POWER

☐ **FINAL INSPECTION**
BRING HARD CARD WITH FIRE, QUALITY CONTROL & PLANNING APPROVALS SIGNED OFF TO BLDG & SAFETY FOR C of O. ISSUANCE (Commercial Only)

DEPARTMENT OF BUILDING & SAFETY CITY OF LAS VEGAS

[illegible]

FOR ASSISTANCE -CALL: 386-6251

DEPARTMENT OF BUILDING & SAFETY CITY OF LAS VEGAS

[illegible]

FOR ASSISTANCE -CALL: 386-6251

DEPARTMENT OF BUILDING & SAFETY CITY OF LAS VEGAS

JOB ADDRESS 1208 Shulupinn Lane			PERMIT NO. 095270
LOT NO	MAP NO. 1-12:32P	INSPECTOR 57	DATE 2-11-91
SUBDIVISION NAME			PHONE
INSPECTOR SIGNATURE H. S. S. S.			INSPECTION DATE 2-12-91

P. M.

Clean Footings

☐ PARTIAL INSPECTION - DESCRIPTION:

☐ APPROVED

☐ PERMIT REQUIRED

☐ STOP WORK

☒ REJECTED - CORRECTION NOTICE - REINSPECTION REQUIRED CALL 799-2071

INSPECT	DESCRIPTION	INSPECT	DESCRIPTION	INSPECT	DESCRIPTION
☒ B-1	FOOTING LAYOUT, REBAR, ZONING	☐ P-1	ON SITE SEWER	☐ X-2	UNDERGROUND HYDRO
☐ B-2	STEM WALL - FORMS & REBAR	☐ P-2	ON SITE WATER	☐ X-3	UNDERGROUND FINAL/FLOW
☐ B-3	PRE-SLAB	☐ P-3	BUILDING SEWER (YARD LINES)	☐ X-4	SPRINKLER SYSTEM HYDRO
☐ B-4	ROOF SHEATHING	☐ P-4	UNDERSLAB PLUMBING	☐ X-5	FIRE ALARM
☐ B-5	FRAMING	☐ P-5	TOP OUT-WATER, GAS, WASTE	☒ X-6	OTHER UFER
☐ B-6	INSULATION	☐ P-6	FINAL GAS TEST	☐ X-7	FINAL FIRE
☐ B-7	DRYWALL NAILING	☐ P-7	FINAL PLUMBING		
☐ B-8	EXTERIOR LATH/STUCCO			☐ E-1	UNDERGROUND ELECTRICAL
☐ B-9	WALL GROUT & STEEL	☐ M-1	ROUGH VENT	☐ E-2	ROUGH ELECTRICAL
☐ B-10	POOL PRE-GUNITE	☐ M-2	HOOD	☐ E-3	LOW VOLTAGE ELECTRICAL
☐ B-11	POOL PRE-PLASTER / FINAL	☐ M-3	FINAL MECHANICAL	☐ E-4	SIGN INSPECTION
☐ B-12	BUILDING FINAL			☐ E-5	FINAL ELECTRICAL
☐ B-13	CERT OF OCC	☐ X-1	KICKER / FLUSH	☐ E-6	TEMP POWER

☐ FINAL INSPECTION

BRING HARD CARD WITH FIRE, QUALITY CONTROL & PLANNING APPROVALS
SIGNED OFF TO BLDG & SAFETY FOR C. of O ISSUANCE (Commercial Only)

FOR ASSISTANCE -CALL: 393-6251

DEPARTMENT OF BUILDING & SAFETY CITY OF LAS VEGAS

[illegible]

DEPARTMENT OF BUILDING & SAFETY CITY OF LAS VEGAS

☐	PERMIT NUMBER	<i>91095270</i>		INSPECTION NUMBER	
JOB ADDRESS <i>1208 Shirley Ann Ln.</i>					
LOT NO		BLOCK NO.		SUBDIVISION NAME	
				<i>Jonathan's Glen.</i>	
FIRE DEPT MAP NO		JOB PHONE		CALL-IN DATE	CALL-IN TIME
				<i>4-16-91</i>	<i>6 2:44p.</i>
INSPECTOR NO		INSPECTOR NAME			
<i>57</i>					
INSPECTION REQUESTED		<i>Footing / car port. pm.</i>			
☐	PARTIAL INSPECTION	☐	PARTIAL APPROVAL (P)	PARTIAL DESCRIPTION	
☒	APPROVED (A)	☐	STOP WORK (S)	☐	COMMENTS (C)
☐	REJECTED (R)	☐	TEMPORARY APPROVAL (T)	- UNTIL	☐
☐	REFEE (F)	REINSPECTION FEE REQUIRED - PAY AT CITY HALL 3RD FLOOR - 400 E STEWART STREET.			☐
☐	PERMIT REQUIRED				
INSPECTOR SIGNATURE		<i>[Signature]</i>		INSPECTION DATE	
				<i>4-17-91</i>	
☐	PROJECT COMPLETE	BRING HARD CARD WITH FIRE, QUALITY CONTROL & PLANNING APPROVALS SIGNED OFF TO BLDG & SAFETY FOR C. of O. ISSUANCE (Commercial Only)			
IF YOU HAVE ANY QUESTIONS ON THIS INSPECTION, YOU MAY CALL THE INSPECTOR FROM 7 00 A.M. - 7 15 A.M. OR 2:45 P.M. - 3 00 P.M. AT					

FOR ADDITIONAL ASSISTANCE CALL 386-6251
SEE REVERSE SIDE FOR INSPECTION TYPES

DEPARTMENT OF BUILDING & SAFETY CITY OF LAS VEGAS

JOB ADDRESS 1208 Shirley Ann		PERMIT NO. 95270
LOT NO	MAP NO U-6221	INSPECTOR 57
SUBDIVISION NAME		DATE 2-22-91
INSPECTOR SIGNATURE H. Stewart		PHONE
		INSPECTION DATE 2-25-91

This image shows a single sheet of white paper with horizontal blue or grey ruling lines. The lines are evenly spaced and run across the width of the page. There is a vertical margin line on the left side, creating a narrow left margin. The paper appears to be from a notebook or a standard ruled document.☐ PARTIAL INSPECTION - DESCRIPTION:

☒ APPROVED

☐ PERMIT REQUIRED

☐ STOP WORK☐ REJECTED - CORRECTION NOTICE - REINSPECTION REQUIRED CALL 799-2071

INSPECT	DESCRIPTION		INSPECT	DESCRIPTION	INSPECT	DESCRIPTION
☒ B-1	FOOTING, LAYOUT, REBAR, ZONING		☐ P-1	ON SITE SEWER	☐ X-2	UNDERGROUND HYDRO
☐ B-2	STEM WALL -- FORMS & REBAR		☐ P-2	ON SITE WATER	☐ X-3	UNDERGROUND FINAL/FLOW
☒ B-3	PRE-SLAB		☐ P-3	BUILDING SEWER (YARD LINES)	☐ X-4	SPRINKLER SYSTEM HYDRO
☐ B-4	ROOF SHEATHING		☐ P-4	UNDERSLAB PLUMBING	☐ X-5	FIRE ALARM
☐ B-5	FRAMING		☐ P-5	TOP OUT-WATER, GAS, WASTE	☐ X-6	OTHER
☐ B-6	INSULATION		☐ P-6	FINAL GAS TEST	☐ X-7	FINAL FIRE
☐ B-7	DRYWALL NAILING		☐ P-7	FINAL PLUMBING		
☐ B-8	EXTERIOR LATH/STUCCO				☐ E-1	UNDERGROUND ELETRICAL
☐ B-9	WALL GROUT & STEEL		☐ M-1	ROUGH VENT	☐ E-2	ROUGH ELECTRICAL
☐ B-10	POOL	PRE-GUNITE	☐ M-2	HOOD	☐ E-3	LOW VOLTAGE ELECTRICAL
☐ B-11	POOL	PRE-PLASTER / FINAL	☐ M-3	FINAL MECHANICAL	☐ E-4	SIGN INSPECTION
☐ B-12	BUILDING FINAL				☐ E-5	FINAL ELECTRICAL
☐ B-13	CERT OF OCC		☐ X-1	KICKER / FLUSH	☐ E-6	TEMP POWER

☐ **FINAL INSPECTION**

BRING HARD CARD WITH FIRE, QUALITY CONTROL & PLANNING APPROVALS
SIGNED OFF TO BLDG & SAFETY FOR C of O ISSUANCE (Commercial Only)

FOR ASSISTANCE -CALL: 386-6251

DEPARTMENT OF BUILDING & SAFETY CITY OF LAS VEGAS

JOB ADDRESS 1208 Shirley Ann W		PERMIT NO. 91-095270	
LOT NO	MAP NO. 10 11:00a	INSPECTOR 62 57	DATE 3-4-91
SUBDIVISION NAME			PHONE
INSPECTOR SIGNATURE Jm Barb			INSPECTION DATE 3-5-91
+ sheer panel (pm)			
☐ PARTIAL INSPECTION - DESCRIPTION			
☒ APPROVED		☐ PERMIT REQUIRED	
		☐ STOP WORK	
☐ REJECTED - CORRECTION NOTICE - REINSPECTION REQUIRED CALL 799-2071			
INSPECT	DESCRIPTION	INSPECT	DESCRIPTION
☐ B-1	FOOTING, LAYOUT, REBAR, ZONING	☐ P-1	ON SITE SEWER
☐ B-2	STEM WALL - FORMS & REBAR	☐ P-2	ON SITE WATER
☐ B-3	PRE-SLAB	☐ P-3	BUILDING SEWER (YARD LINES)
☒ B-4	ROOF SHEATHING	☐ P-4	UNDERSLAB PLUMBING
☐ B-5	FRAMING	☐ P-5	TOP OUT-WATER, GAS, WASTE
☐ B-6	INSULATION	☐ P-6	FINAL GAS TEST
☐ B-7	DRYWALL NAILING	☐ P-7	FINAL PLUMBING
☐ B-8	EXTERIOR LATH/STUCCO		
☐ B-9	WALL GROUT & STEEL	☐ M-1	ROUGH VENT
☐ B-10	POOL PRE-GUNITE	☐ M-2	HOOD
☐ B-11	POOL PRE-PLASTER / FINAL	☐ M-3	FINAL MECHANICAL
☐ B-12	BUILDING FINAL		
☐ B-13	CERT OF OCC	☐ X-1	KICKER / FLUSH
		☐ X-2	UNDERGROUND HYDRO
		☐ X-3	UNDERGROUND FINAL/FLOW
		☐ X-4	SPRINKLER SYSTEM HYDRO
		☐ X-5	FIRE ALARM
		☐ X-6	OTHER.
		☐ X-7	FINAL FIRE
		☐ E-1	UNDERGROUND ELETRICAL
		☐ E-2	ROUGH ELECTRICAL
		☐ E-3	LOW VOLTAGE ELECTRICAL
		☐ E-4	SIGN INSPECTION
		☐ E-5	FINAL ELECTRICAL
		☐ E-6	TEMP POWER
☐ FINAL INSPECTION		BRING HARD CARD WITH FIRE, QUALITY CONTROL & PLANNING APPROVALS SIGNED OFF TO BLDG & SAFETY FOR C. of O. ISSUANCE (Commercial Only)	

FOR ASSISTANCE -CALL: 386-6251

DEPARTMENT OF BUILDING & SAFETY CITY OF LAS VEGAS

JOB ADDRESS 1208 Shirley Ann Lane			PERMIT NO. 91 095270		
LOT NO.		MAP NO. 7	INSPECTOR 1:37pm 57	DATE 2/21/91	
SUBDIVISION NAME Donathon's Glenn				PHONE	
INSPECTOR SIGNATURE 				INSPECTION DATE 2-22-91	
pm. Clean Footings Interior Steel 3" clearance to earth					
☐ PARTIAL INSPECTION - DESCRIPTION:					
☐ APPROVED		☐ PERMIT REQUIRED		☐ STOP WORK	
☒ REJECTED - CORRECTION NOTICE - REINSPECTION REQUIRED CALL 799-2071					
INSPECT	DESCRIPTION	INSPECT	DESCRIPTION	INSPECT	DESCRIPTION
☒ B-1	FOOTING, LAYOUT, REBAR, ZONING	☐ P-1	ON SITE SEWER	☐ X-2	UNDERGROUND HYDRO
☐ B-2	STEM WALL - FORMS & REBAR	☐ P-2	ON SITE WATER	☐ X-3	UNDERGROUND FINAL/FLOW
☒ B-3	PRE-SLAB	☐ P-3	BUILDING SEWER (YARD LINES)	☐ X-4	SPRINKLER SYSTEM HYDRO
☐ B-4	ROOF SHEATHING	☐ P-4	UNDERSLAB PLUMBING	☐ X-5	FIRE ALARM
☐ B-5	FRAMING	☐ P-5	TOP OUT-WATER, GAS, WASTE	☐ X-6	OTHER
☐ B-6	INSULATION	☐ P-6	FINAL GAS TEST	☐ X-7	FINAL FIRE
☐ B-7	DRYWALL NAILING	☐ P-7	FINAL PLUMBING		
☐ B-8	EXTERIOR LATH/STUCCO			☐ E-1	UNDERGROUND ELECTRICAL
☐ B-9	WALL GROUT & STEEL	☐ M-1	ROUGH VENT	☐ E-2	ROUGH ELECTRICAL
☐ B-10	POOL PRE-GUNITE	☐ M-2	HOOD	☐ E-3	LOW VOLTAGE ELECTRICAL
☐ B-11	POOL PRE-PLASTER / FINAL	☐ M-3	FINAL MECHANICAL	☐ E-4	SIGN INSPECTION
☐ B-12	BUILDING FINAL			☐ E-5	FINAL ELECTRICAL
☐ B-13	CERT OF OCC	☐ X-1	KICKER / FLUSH	☐ E-6	TEMP POWER
☐ FINAL INSPECTION		BRING HARD CARD WITH FIRE, QUALITY CONTROL & PLANNING APPROVALS SIGNED OFF TO BLDG & SAFETY FOR C of O. ISSUANCE (Commercial Only)			

FOR ASSISTANCE -CALL: 386-6251

DEPARTMENT OF BUILDING & SAFETY CITY OF LAS VEGAS



**PERMIT
NUMBER**

91095270

**INSPECTION
NUMBER**

JOB ADDRESS

1208 Shirley Ann Ln

LOT NO

BLOCK NO

SUBDIVISION NAME

FIRE DEPT MAP NO

JOB PHONE

CALL-IN DATE

CALL-IN TIME

SCHEDULE DATE

5-7-91

7-1252P

INSPECTOR NO.

INSPECTOR NAME

83

**INSPECTION
REQUESTED**

f. mech f plbz

sk Condensers not set

☐ PARTIAL
INSPECTION

☐ PARTIAL
APPROVAL (P)

PARTIAL DESCRIPTION

☐ APPROVED
(A)

☐ STOP
WORK (S)

☐ COMMENTS
(C)

☐ TEMPORARY
APPROVAL (T) — UNTIL

☐ HOLD
(H)

☒ REJECTED (R)

REINSPECTION REQUIRED - CALL *799-2071

☐ REFEE (F)

REINSPECTION FEE REQUIRED - PAY AT CITY HALL
3RD FLOOR - 400 E. STEWART STREET.

☐ PERMIT
REQUIRED

**INSPECTOR
SIGNATURE**

JW Lusk

INSPECTION DATE

5-7-91

☐ **PROJECT
COMPLETE**

BRING HARD CARD WITH FIRE, QUALITY CONTROL & PLANNING APPROVALS
SIGNED OFF TO BLDG & SAFETY FOR C of O. ISSUANCE (Commercial Only)

IF YOU HAVE ANY QUESTIONS ON THIS INSPECTION, YOU MAY
CALL THE INSPECTOR FROM 7 00 A.M. - 7:15 A.M. OR 2 45 P.M. - 3 00 P.M. AT

FOR ADDITIONAL ASSISTANCE CALL *386-6251
SEE REVERSE SIDE FOR INSPECTION TYPES

*EFFECTIVE JULY 1, 1991
PHONE PREFIX WILL BE 229.

DEPARTMENT OF BUILDING & SAFETY CITY OF LAS VEGAS

☐ PERMIT NUMBER 112542		☐ INSPECTION NUMBER	
JOB ADDRESS 1208 Shirlyann La.			
LOT NO		BLOCK NO.	
SUBDIVISION NAME			
FIRE DEPT MAP NO		JOB PHONE 737-1055	
CALL-IN DATE 9.17.91		CALL-IN TIME 1:47p	
SCHEDULE DATE		INSPECTOR NO 6361	
INSPECTOR NAME		INSPECTION REQUESTED F1 on shed - perm to enter	
3'-0" clearance OK			
☐ PARTIAL INSPECTION		☐ PARTIAL APPROVAL (P)	
PARTIAL DESCRIPTION			
☒ APPROVED (A)		☐ STOP WORK (S)	
☐ COMMENTS (C)		☐ TEMPORARY APPROVAL (T) - UNTIL	
☐ HOLD (H)		☐ REJECTED (R)	
REINSPECTION REQUIRED - CALL *799-2071		☐ PERMIT REQUIRED	
☐ REFEE (F)		REINSPECTION FEE REQUIRED - PAY AT CITY HALL 3RD FLOOR - 400 E. STEWART STREET.	
INSPECTOR SIGNATURE Jeff [Signature]		INSPECTION DATE 7-18-91	
☒ PROJECT COMPLETE		BRING HARD CARD WITH FIRE, QUALITY CONTROL & PLANNING APPROVALS SIGNED OFF TO BLDG & SAFETY FOR C of O ISSUANCE (Commercial Only)	
IF YOU HAVE ANY QUESTIONS ON THIS INSPECTION, YOU MAY CALL THE INSPECTOR FROM 7:00 A.M. - 7:15 A.M. OR 2:45 P.M. - 3:00 P.M. AT			

FOR ADDITIONAL ASSISTANCE CALL *386-6251
SEE REVERSE SIDE FOR INSPECTION TYPES

* EFFECTIVE JULY 1, 1991
PHONE PREFIX WILL BE 229.

PERMIT
NUMBER

91-112542

INSPECTION
NUMBER

150

JOB ADDRESS

1208 SHIRLEY ANN

LOT NO

4

BLOCK NO

1

SUBDIVISION NAME

JONATHANS GLEN III

FIRE DEPT MAP NO

JOB PHONE

CALL-IN DATE

CALL-IN TIME

SCHEDULE DATE

INSPECTOR NO

63

INSPECTOR NAME

RB CARSON

INSPECTION
REQUESTED

CONST & LOCATION

SAME DAY PER SR. INSPECTOR C. MOORE -
n/c.

WOOD FRAME & WOOD SIDING SHED PLACED
AGAINST PROPERTY LINE [SIDE] AND IS 36"
ABOVE BLOCK WALL

1- UPPER 36" SHALL BE ONE HOUR CONSTRUCT
ION.

I.E. STUCCO EXTERIOR - INTERIOR WALL
TO BE $\frac{5}{8}$ " X TYPE DRYWALL
FULL HEIGHT.

☐ PARTIAL
INSPECTION☐ PARTIAL
APPROVAL (P)

PARTIAL DESCRIPTION

☐ APPROVED
(A)☐ STOP
WORK (S)☐ COMMENTS
(C)☐ TEMPORARY
APPROVAL (T) - UNTIL☐ HOLD
(H)☒ REJECTED (R)

REINSPECTION REQUIRED - CALL *799-2071

☐ REFEE (F)REINSPECTION FEE REQUIRED - PAY AT CITY HALL
3RD FLOOR - 400 E. STEWART STREET.☐ PERMIT
REQUIREDINSPECTOR
SIGNATURE

R Carson

INSPECTION DATE

7.10.91

☐ PROJECT
COMPLETEBRING HARD CARD WITH FIRE, QUALITY CONTROL & PLANNING APPROVALS
SIGNED OFF TO BLDG & SAFETY FOR C of O ISSUANCE (Commercial Only)

IF YOU HAVE ANY QUESTIONS ON THIS INSPECTION, YOU MAY
CALL THE INSPECTOR FROM 7:00 A.M. - 7:15 A.M. OR 2:45 P.M. - 3:00 P.M. AT

DEPARTMENT OF BUILDING & SAFETY CITY OF LAS VEGAS

☐ PERMIT NUMBER 112542		INSPECTION NUMBER	
JOB ADDRESS 1208 Shirleyann La.			
LOT NO.	BLOCK NO.	SUBDIVISION NAME Don. Glen's III	
FIRE DEPT. MAP NO.	JOB PHONE SG6-2641	CALL-IN DATE 7-5-91	CALL-IN TIME 7 11:28a
INSPECTOR NO. 6457	INSPECTOR NAME		

INSPECTION REQUESTED F / shed

permission to enter
 IF BLOCK WALL BETWEEN HOUSES IS THE PROPERTY LINE, BUILDING CODE REQUIRES A SHED TO BE AT LEAST 3' FROM THE PROPERTY LINE. CHECK WITH PLANNING, SOMETIMES THEY REQUIRE FIVE FEET FROM PROPERTY LINES.

☐ PARTIAL INSPECTION	☐ PARTIAL APPROVAL (P)	PARTIAL DESCRIPTION	
☐ APPROVED (A)	☐ STOP WORK (S)	☐ COMMENTS (C)	☐ TEMPORARY APPROVAL (T) -- UNTIL
☒ REJECTED (R)	REINSPECTION REQUIRED - CALL *799-2071		☐ HOLD (H)
☐ REFEE (F)	REINSPECTION FEE REQUIRED - PAY AT CITY HALL 3RD FLOOR - 400 E. STEWART STREET.		☐ PERMIT REQUIRED
INSPECTOR SIGNATURE Don C.	INSPECTION DATE 7/8/91		
☐ PROJECT COMPLETE	BRING HARD CARD WITH FIRE, QUALITY CONTROL & PLANNING APPROVALS SIGNED OFF TO BLDG & SAFETY FOR C of O. ISSUANCE (Commercial Only)		
IF YOU HAVE ANY QUESTIONS ON THIS INSPECTION, YOU MAY CALL THE INSPECTOR FROM 7 00 A.M. - 7 15 A.M. OR 2 45 P.M. - 3 00 P.M. AT			

DEPARTMENT OF BUILDING & SAFETY CITY OF LAS VEGAS

☐ PERMIT NUMBER		INSPECTION NUMBER		
JOB ADDRESS 1208 SHIRLEYANN LANE				
LOT NO.	BLOCK NO.	SUBDIVISION NAME JONATHAN'S GLEN		
FIRE DEPT MAP NO.	JOB PHONE	CALL-IN DATE	CALL-IN TIME	SCHEDULE DATE
INSPECTOR NO. 46	INSPECTOR NAME			

INSPECTION REQUESTED **INVESTIGATION**

① **PERMIT REQUIRED - DOUBLE FEE**
TUFF SHED

TRUCK #26 LIC # 751-LTE

PHONE # 1-800-747-8833 (STEVE WHITTING)
OR 367-TUFF

② **OBTAIN PERMIT BY 7-5-91**

INSTALLER FOR TUFF SHED: CHRIS DEINES

☐ PARTIAL INSPECTION	☐ PARTIAL APPROVAL (P)	PARTIAL DESCRIPTION		
☐ APPROVED (A)	☐ STOP WORK (S)	☒ COMMENTS (C)	☐ TEMPORARY APPROVAL (T) - UNTIL	☐ HOLD (H)
☐ REJECTED (R)	REINSPECTION REQUIRED - CALL *799-2071			☐ PERMIT REQUIRED
☐ REFEE (F)	REINSPECTION FEE REQUIRED - PAY AT CITY HALL 3RD FLOOR - 400 E. STEWART STREET.			
INSPECTOR SIGNATURE <i>[Signature]</i>		INSPECTION DATE 7-3-91		

☐ **PROJECT COMPLETE** **BRING HARD CARD WITH FIRE, QUALITY CONTROL & PLANNING APPROVALS SIGNED OFF TO BLDG & SAFETY FOR C OF O ISSUANCE (Commercial Only)**

IF YOU HAVE ANY QUESTIONS ON THIS INSPECTION, YOU MAY CALL THE INSPECTOR FROM 7:00 A.M. - 7:15 A.M. OR 2:45 P.M. - 3:00 P.M. AT

FOR ADDITIONAL ASSISTANCE CALL *386-6251
SEE REVERSE SIDE FOR INSPECTION TYPES

***EFFECTIVE JULY 1, 1991**
PHONE PREFIX WILL BE 229.

DEPARTMENT OF BUILDING & SAFETY CITY OF LAS VEGAS

JOB ADDRESS 1208 Shirley Ann Ln			PERMIT NO. 95270
LOT NO.	MAP NO. 10-1140A	INSPECTOR 57	DATE 3-15-91
SUBDIVISION NAME			PHONE
INSPECTOR SIGNATURE 			INSPECTION DATE 3-18-91

☐ PARTIAL INSPECTION - DESCRIPTION:

☒ **APPROVED**
☐ **PERMIT REQUIRED**
☐ **STOP WORK**

☐ **REJECTED - CORRECTION NOTICE - REINSPECTION REQUIRED CALL 720-2071**

INSPECT	DESCRIPTION	INSPECT	DESCRIPTION	INSPECT	DESCRIPTION
☐ B-1	FOOTING, LAYOUT, REBAR, ZONING	☐ P-1	ON SITE SEWER	☐ X-2	UNDERGROUND HYDRO
☐ B-2	STEM WALL - FORMS & REBAR	☐ P-2	ON SITE WATER	☐ X-3	UNDERGROUND FINAL/FLOW
☐ B-3	PRE-SLAB	☐ P-3	BUILDING SEWER (YARD LINES)	☐ X-4	SPRINKLER SYSTEM HYDRO
☐ B-4	ROOF SHEATHING	☐ P-4	UNDERSLAB PLUMBING	☐ X-5	FIRE ALARM
☐ B-5	FRAMING	☐ P-5	TOP OUT-WATER, GAS, WASTE	☐ X-6	OTHER
☒ B-6	INSULATION	☐ P-6	FINAL GAS TEST	☐ X-7	FINAL FIRE
☐ B-7	DRYWALL NAILING	☐ P-7	FINAL PLUMBING		
☐ B-8	EXTERIOR LATH/STUCCO			☐ E-1	UNDERGROUND ELETRICAL
☐ B-9	WALL GROUT & STEEL	☐ M-1	ROUGH VENT	☐ E-2	ROUGH ELECTRICAL
☐ B-10	POOL PRE-GUNITE	☐ M-2	HOOD	☐ E-3	LOW VOLTAGE ELECTRICAL
☐ B-11	POOL PRE-PLASTER / FINAL	☐ M-3	FINAL MECHANICAL	☐ E-4	SIGN INSPECTION
☐ B-12	BUILDING FINAL			☐ E-5	FINAL ELECTRICAL
☐ B-13	CERT OF OCC	☐ X-1	KICKER / FLUSH	☐ E-6	TEMP POWER

☐ **FINAL INSPECTION**

BRING HARD CARD WITH FIRE, QUALITY CONTROL & PLANNING APPROVALS
SIGNED OFF TO BLDG & SAFETY FOR C. of O. ISSUANCE (Commercial Only)

FOR ASSISTANCE -CALL: 328-3251

CITY OF LAS VEGAS, NEVADA

DEPARTMENT OF BUILDING AND SAFETY
PHONE 386-6251

PERMIT NO. 112542

F



46657

BUILDING PERMIT

FOR: Single Family Dwelling, Remodel
Additions, Misc. Residential Construction

LOG NO. & AREA

M-5130

DATE

7/5/91

CONST. VAL. \$

352.00

ADDRESS OF
CONSTRUCTION

1208 Shirley Ann Ln.

OWNER

Rodney Johnson

PHONE

LOT(s)

4

BLOCK

SUBDIVISION

Jonathan Smith

ZONE

R-PD

PROPOSED CONSTRUCTION

shed

USE

THIS PERMIT FOR

BLDG. ☐ A/C ☐ ELEC. ☐ PLBG. ☐OTHER PERMITS REQD.: FENCE ☐OFF
SITE ☐SWIM
POOL ☐

FLOOR AREA

BSMT

1ST

2ND

GARAGE

PORCH

TOTAL

CONTRACTOR

owner

STATE
LICENSE NO.CITY
LICENSE NO.

ARCHITECT

ENGINEER

MASTER PLUMBER/
CONTRACTORMASTER ELECTRICIAN/
CONTRACTOR

OTHER INSPECTIONS AND FEES

- 1 Inspections outside of normal business hours = \$30.00 per hour (minimum charge three hours)
- 2 Re-inspection fee during normal business hours assessed under provisions of TABLE 3-A of the Uniform Building Code = \$30.00 per hour
- 3 Inspections during normal business hours for which no fee is specifically indicated = \$30.00 per hour (minimum charge one half hour)
- 4 Additional plan review required by changes, additions, or revisions to approved plans = \$30.00 per hour (minimum charge two hours)

CONDITIONS OF THE PERMIT:

1. I agree to call the City Building Department for inspections before concrete is poured, before rough wiring, electrical, plumbing, framing is covered. Also for air conditioning, drywall and sheathing inspection
2. I agree that when the job is completed that I will call for final inspection before occupancy
3. I agree to perform all construction in accordance with City Ordinances and Building Codes.
4. The Contractor's signature below denotes authority from the owner to sign in his behalf and that the owner is aware of all requirements of this application and permit. Separate permits must be taken out for work outlined above this agreement.
5. I have read and understand the contents of this application and permit; I hereby state that the information I have supplied on this application is true and correct.
6. Approval for the work under this permit will be given only after refuse and debris have been removed from job site and public right of way.
7. 24 HOUR MINIMUM NOTICE REQUIRED FOR INSPECTIONS.

BY: I HEREBY DECLARE THAT I AM THE LEGAL OWNER OF THE ABOVE PROPERTY

OWNER

BY:

AGENT

I hereby certify that I have reviewed this application and the proposed plans and have found that the proposed development meets the requirements of the City of Las Vegas Flood Hazard Reduction Ordinance for the issuance of this Development Permit.

LAND DEVELOPMENT AND FLOOD CONTROL ENGINEER

DATE

PLANNING DEPT.


DATE

BUILDING DEPT.

DATE

PLUMBING		FEE	ELECTRICAL	
WATER DISTRIBUTION	6.00		RECEPTACLE _____ SWITCH _____	.40
SEWER SYSTEM - NEW OR MODIFICATION	10.00		EACH LIGHT FIXTURE OR SOCKET _____	.30
FIXTURES - WATER SOFTENER, H.W. HEATER	2.00		SPECIAL OUTLET, APPLIANCE ETC.	.70
GARBAGE DISPOSAL - WASHER	2.00		SERVICE/PANEL - SUB/3 00-200A/6.00-400A/12.50	
FUEL PIPING	6.00		A.C. UNIT OR MOTORS	3.00
IRRIGATION SYSTEM	8.00		2310 - 2432	TOTAL
MISC.			MISC.	
2310 - 2433	TOTAL		2310 - 2431 ISSUANCE FEE	
AIR CONDITIONING		FEE	7143 - 2973 SEWER CONNECTION	
NEW UNIT - 3 TON = 9.00 OVER = 16.50			2310 - 2431 PLAN REVIEW FEE	
FURNACE TO 100,000/9.00 OVER/11.00			2310 - 2431 BLDG. PERMIT FEE	
VAPORATIVE COOLER	6.50		TOTAL FEES	
VENTILATION FAN	2.35		13.00	
2310 - 2435	TOTAL		13.00	

SPECIAL CONDITIONS:

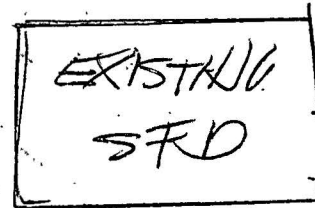

RECEIPT

SFD 13.00

CASH 13.00

7607A000 10:15

07/05/91

PERMIT NO.

MUST BE MACHINE VALIDATED

Permit Expires 180 Days After Abandonment of Work

CITY OF LAS VEGAS, NEVADA

DEPARTMENT OF BUILDING AND SAFETY
PHONE 386-6251



BUILDING PERMIT
FOR: Single Family Dwelling, Remodel
Additions, Misc. Residential Construction

LOG NO. & AREA T210 DATE January 2, 1991 CONST. VAL. \$ 35,500.00

ADDRESS OF CONSTRUCTION 1208 Shirleyann Lane OWNER Glenview Development Corp. PHONE 878-1777

LOT(s) 4 BLOCK SUBDIVISION Jonathan's Glen III ZONE RPD8

PROPOSED CONSTRUCTION Single Family Home USE

THIS PERMIT FOR BLDG. ☒ A/C ☐ ELEC ☐ PLBG. ☐ OTHER PERMITS REQD: FENCE ☐ OFF SITE ☐ SWIM POOL ☐

FLOOR AREA BSMT 1ST 1200 2ND GARAGE PORCH TOTAL 1524

CONTRACTOR Glenview Development Corp. STATE LICENSE NO 0022003 CITY LICENSE NO 611-00701-2-020910

ARCHITECT Downey, Downey, & Ballew ENGINEER Robinson/Dalton Engineers

MASTER PLUMBER/CONTRACTOR H & H Plumbing MASTER ELECTRICIAN/CONTRACTOR West Electric

OTHER INSPECTIONS AND FEES

- 1 Inspections outside of normal business hours = \$30.00 per hour (minimum charge three hours)
- 2 Re-inspection fee during normal business hours assessed under provisions of TABLE 3-A* of the Uniform Building Code = \$30.00 per hour
- 3 Inspections during normal business hours for which no fee is specifically indicated = \$30.00 per hour (minimum charge one half hour)
- 4 Additional plan review required by changes, additions, or revisions to approved plans = \$30.00 per hour (minimum charge two hours)

CONDITIONS OF THE PERMIT:

1. I agree to call the City Building Department for inspections before concrete is poured, before rough wiring, electrical, plumbing, framing is covered. Also for air conditioning, drywall and sheathing inspection
2. I agree that when the job is completed that I will call for final inspection before occupancy
3. I agree to perform all construction in accordance with City Ordinances and Building Codes
4. The Contractor's signature below denotes authority from the owner to sign in his behalf and that the owner is aware of all requirements of this application and permit. Separate permits must be taken out for work outlined above this agreement
5. I have read and understand the contents of this application and permit, I hereby state that the information I have supplied on this application is true and correct
6. Approval for the work under this permit will be given only after refuse and debris have been removed from job site and public right of way
7. 24 HOUR MINIMUM NOTICE REQUIRED FOR INSPECTIONS

BY [Signature] I HEREBY DECLARE THAT I AM THE LEGAL OWNER OF THE ABOVE PROPERTY OWNER

BY AGENT

I hereby certify that I have reviewed this application and the proposed plans and have found that the proposed development meets the requirements of the City of Las Vegas Flood Hazard Reduction Ordinance for the issuance of this Development Permit.

LAND DEVELOPMENT AND FLOOD CONTROL ENGINEER [Signature] DATE 1/17/91

PLANNING DEPT [Signature] DATE 1/22/91

BUILDING DEPT [Signature] DATE 1/16/91


SPECIAL CONDITIONS

RECEIPT

PLUMBING		FEE	ELECTRICAL		FEE
WATER DISTRIBUTION	6.00		RECEPTACLE _____ SWITCH _____		40
SEWER SYSTEM - NEW OR MODIFICATION	10.00		EACH LIGHT FIXTURE OR SOCKET _____		30
FIXTURES - WATER SOFTENER, H.W. HEATER	2.00		SPECIAL OUTLET, APPLIANCE ETC		70
GARBAGE DISPOSAL - WASHER	2.00		SERVICE/PANEL - SUB/3 00 - 200A/6.00 - 400A/12 50		
FUEL PIPING	6.00		A/C UNIT OR MOTORS	3.00	
IRRIGATION SYSTEM	8.00		2310 - 2432	TOTAL	
MISC.			MISC		
2310 - 2433	TOTAL		2310 - 2431 ISSUANCE FEE	625.00	
AIR CONDITIONING		FEE	7143 - 2973 SEWER CONNECTION	10.00	
NEW UNIT - 3 TON = 9.00 OVER = 16.50			2310 - 2431 PLAN REVIEW FEE	248.00	258.00
FURNACE TO 100,000/9.00 OVER/11.00			2310 - 2431 BLDG PERMIT FEE	883.00	893.00
VAPORATIVE COOLER	6.50		TOTAL FEES		
VENTILATION FAN	2.35				
2310 - 2435	TOTAL				

Permit Expires 180 Days After Abandonment of Work

PERMIT NO. MUST BE MACHINE VALIDATED

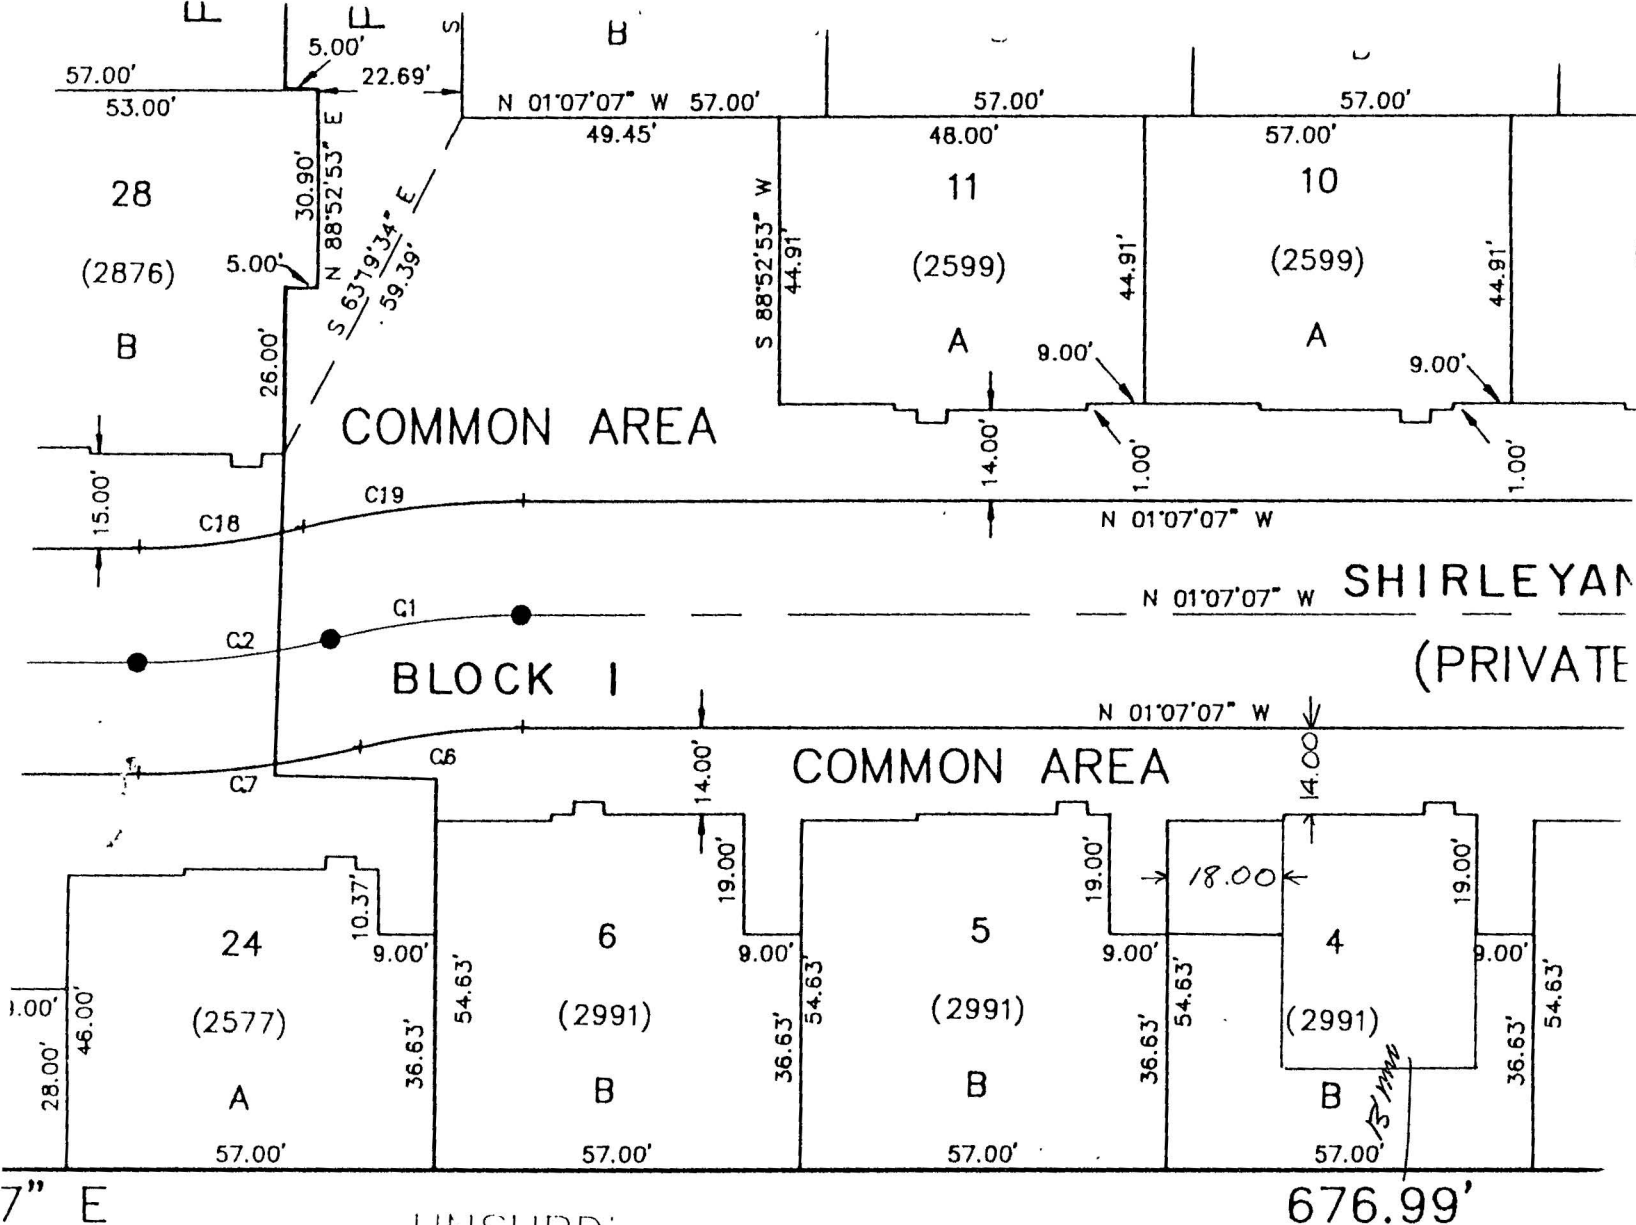


UNSUBD.
B.L.M.

BLOCK 1 LOT 4
1208 SHIRLEYANN LANE
JONATHAN'S GLEN III

S 01° C

SCALE 1" = 30'

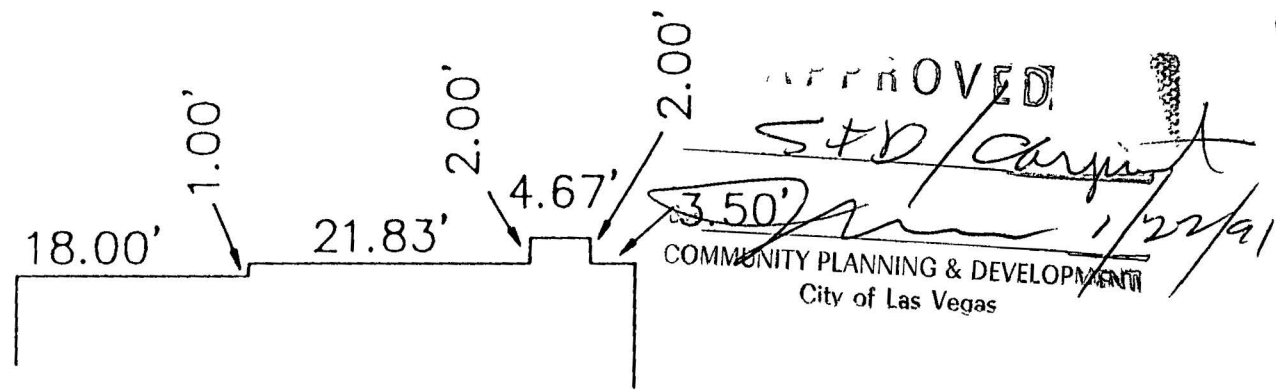

CITY OF LAS VEGAS, NEVADA

DEPARTMENT OF BUILDING AND SAFETY
PHONE 386-6251

LOG NO. & AREA

P210

ADDRESS OF
CONSTRUCTION

1208 Shirleyann Lane

OWNER

Glenview Development

CONTRACTOR

West Electric, Inc.

STATE
LICENSE NO.

0014063A

CITY
LICENSE NO.

C11-245-2-09150

Dennis Lyn West

M10217

PHONE 873-7600

(PRINT NAME OF MASTER ELECTRICIAN)

New SFD

MASTER CARD NO

PROPOSED CONSTRUCTION:

USE:

ELECTRIC
PERMIT NO.Approval for the work under this permit will be given only after refuse
and debris have been removed from job site and public right of way

UNITS	DESCRIPTION	FEE	TOTAL
PERMIT ISSUANCE			
1	For Issuing Each Permit	10.00	10.00
	Supplemental Fee	4.50	
APPLIANCE CHARGE			
Residential or General Commercial			
34	Receptacle 22 Switch 12	40	13.60
6	Each Light Fixture, Socket, or Exit Light, Smoke Detector or Exhaust Fan	30	1.80
6	EACH OUTLET FOR SPECIAL PURPOSE. Dishwasher, Garbage Grinder, Trash Compactor, G.F.I., Clothes Washer, Dryer, Electric Range, Ovens, Water Heater, Space Heater, Blast Coil Heater, (PER KW.), Mercury Lamp, Quartz Lamp, Sodium Lamp, 20AMP Sign Circuit	70	4.20
	X-Ray Unit	10.00	
	Area Lighting (First 3,000 Watts)	8.00	
	Each Additional 1,000 Watts	3.00	
MOTORS (1 H.P. AND OVER) TRANSFORMERS, ELEVATORS, WELDERS, GENERATORS, CHILLERS, SIGNS AND A/C UNITS (OVER 5 TONS)			
	First H.P. or Ton For each Unit	3.00	
	First KVA For Each Unit	3.00	
	Each Additional H.P., Ton or KVA up to 50	50	
	Each Additional H.P., Ton or KVA over 50	.35	
	Temporary power or Pole	6.00	
ELECTRIC SERVICE OR MAIN DISCONNECT			
1	Up to 200 AMP	6.00	6.00
	400 AMP And 600 AMP	12.50	
	Over 600 AMP To 1200 AMP	25.00	
	Over 1200 AMP	50.00	
	Each Additional Meter Socket	50	
	Sub Panel, Motor Control Center Disconnect Switch, Transfer Switch (Each)	3.00	
	Swimming Pool (Residential)	20.00	
	Swimming Pool (Semi-Public)	30.00	
	Spas	8.00	
	Recreational Vehicle Spaces (Each)	3.00	

UNITS	DESCRIPTION	FEE	TOTAL
	Busways-Trolley or Plug-in (Ea. 100 Ft.)	3.00	
	Gas Pumps, Dispensers (Each)	3.00	
1	Permanent A/C Unit (5 Tons or Less)	3.00	3.00
	Each Air Handler	1.00	
RESIDENTIAL LOW VOLTAGE INSTALLATIONS			
	Speaker Outlets (Each)	.30	
	Signal or Alarm Outlets (Each)	.30	
	Amplifiers	2.00	
	Control Panel	.50	
2	TV Master System	.30	.60
2	Telephone or Computer Outlet	.30	.60
OTHER INSPECTIONS AND FEES: INCLUDES ISSUANCE FEES WHEN APPLICABLE			
	Inspections outside of normal business hours (minimum charge — three hours)	30.00 per hour	
	Reinspection fee assessed under provisions of TABLE 3-A of the Uniform Building Code = \$30.00 EACH	30.00 each	
	Inspections for which no fee is specifically indicated (minimum charge — one-half hour)	30.00 per hour	
	Additional plan review required by changes, additions or revisions to approved plans (minimum charge — one-half hour). After work hours — \$30.00 per hour — minimum 1 hour	30.00 per hour	
	Starter Permit	50.00	
CONTRACT PRICE OR COST OF INSTALLATION			
	Commercial — Burglar Alarms		
	— Music Systems		
	— Data Processing		
	— Communication		
	Conduit Only—Contract Price		
	All Misc. Electric		

Electrical permit fees may be computed
the same as building permit fees by
using the cost of installation for valuation
amount when such work is not included
in the above schedule.

2310-2432

RECEIPT

I hereby certify that I have carefully examined and read the above application, that the
same is true and correct, and that the work herein described is to be done in accordance
with all the provisions of the applicable Ordinances of the City of Las Vegas, Nevada and
the State Laws, whether herein specified or not

SIGNED HOMEOWNER/CONTRACTOR

PERMIT FEE 39.80

LESS
STARTER PERMITTOTAL
FEES

PERMIT NO.

MUST BE MACHINE VALIDATED

BUILDING DEPT

DATE

Permit Expires 180 Days After Abandonment of Work

CITY OF LAS VEGAS, NEVADA

DEPARTMENT OF BUILDING AND SAFETY
PHONE 386-6251

FO



PERMIT NO 91-099959

AIR CONDITIONING PERMIT

LOG NO. & AREA P210 DATE 3/4/91 CONST. VAL. \$ADDRESS OF CONSTRUCTION 1808 SHIRLEY ANN LANE OWNER GLENUVIEW DELU PHONE C11-00260CONTRACTOR RACEE A/C & HEATING STATE LICENSE NO 0023501 CITY LICENSE NO 2011648LOT(s) 4 BLOCK 1 SUBDIVISION JONATHAN'S GLEN III ZONEPROPOSED CONSTRUCTION HVAC USE:

UNITS	DESCRIPTION	FEE	TOTAL
PERMIT ISSUANCE			
	For the issuance of each permit	15 00	<u>15.00</u>
	For issuing each supplemental permit	4 50	
UNIT FEE SCHEDULE			
	For the installation or relocation of each forced-air or gravity-type furnace or burner, including ducts and vents attached to such appliance, up to and including 100,000 Btu/h.	9.00	
	For the installation or relocation of each forced-air or gravity-type furnace or burner, including ducts and vents attached to such appliance over 100,000 Btu/h	11 00	
	For the installation or relocation of each floor furnace, including vent	9 00	
	For the installation or relocation of each suspended heater, recessed wall heater or floor-mounted unit heater	9 00	
	For the installation, relocation or replacement of each appliance vent installed and not included in an appliance permit.	4 50	
	For the repair of, alteration of, or addition to each heating appliance, refrigeration unit, cooling unit, absorption unit, or each heating, cooling absorption, or evaporative cooling system, including installation of controls regulated by this code.	9.00	
<u>1</u>	For the installation or relocation of each boiler or compressor to and including three tons, or each absorption system to and including 100 000 Btu/h	9 00	<u>900</u>
	For the installation or relocation of each boiler or compressor over three tons to and including 15 tons, or each absorption system over 100,000 Btu/h and including 500,000 Btu/h	16 50	
	For the installation or relocation of each boiler or compressor over 15 tons to and including 30 tons, or each absorption system over 500,000 Btu/h to and including 1,000,000 Btu/h.	22.50	
	For the installation or relocation of each boiler or compressor over 30 tons to and including 50 tons, or for each absorption system over 1,000,000 Btu/h to and including 1,750,000 Btu/h.	33 50	
	For the installation or relocation of each boiler or refrigeration compressor over 50 tons, or each absorption system over 1,750,000 Btu/h	56 00	

Approval for the work under this permit will be given only after refuse and debris have been removed from job site and public right of way

UNITS	DESCRIPTION	FEE	TOTAL
	For each air-handling unit to and including 10,000 cubic feet per minute, including ducts attached thereto. Note: This fee shall not apply to an air-handling unit which is a portion of a factory-assembled appliance, cooling unit, evaporative cooler or absorption unit for which a permit is required elsewhere in this code	6 50	
	For each air-handling unit over 10,000 cfm.	11 00	
	For each evaporative cooler other than portable type	6 50	
	For each ventilation fan COMMERCIAL RESIDENTIAL	4 50 2 35	
	For each ventilation system which is not a portion of any heating or air-conditioning system authorized by a permit.	6 50	
	For the installation of each hood which is served by mechanical exhaust, including the ducts for such hood	6 50	
	For each fire damper installed in an existing system	4 50	

OTHER INSPECTIONS AND FEES:

	Inspections outside of normal business hours (minimum charge — three hours)	25 00 per hour
	Reinspection fee assessed under provisions of TABLE 3-A of the Uniform Building Code = \$15 00 EACH	15 00 each
	Inspections for which no fee is specifically indicated (minimum charge — one-half hour)	30 00 per hour
	Additional plan review required by changes, additions or revisions to approved plans (minimum charge — two hours)	30 00 per hour
	Mechanical permit fees may be computed the same as building permit fees by using the cost of installation for valuation amount when such work is not included in the above schedule	
	Gas piping which is directly related and necessary to the repair or replacement of heating, air conditioning, or refrigeration systems not exceeding 500,000 BTU H	6.00

2310-2435

RECEIPT

I hereby certify that I have carefully examined and read the above application; that the same is true and correct; and that the work herein described is to be done in accordance with all the provisions of the applicable Ordinances of the City of Las Vegas, Nevada and the State Laws, whether herein specified or not

SIGNED [Signature] CONTRACTOR RACEE A/C & HEATING MASTER CARD NOBY [Signature] BUILDING DEPT Spec Cont'r or Owner 3/11/91 DATEPERMIT FEE 24.00

TOTAL FEES

MUST BE MACHINE VALIDATED

PERMIT EXPIRES 180 DAYS AFTER ABANDONMENT OF WORK

CITY OF LAS VEGAS, NEVADA

DEPARTMENT OF BUILDING AND SAFETY
PHONE 386-6251

28286

T 001 - 098743

PLUMBING PERMIT

LOG NO. & AREA P-210 DATE _____ CONST. VAL. \$ _____ADDRESS OF CONSTRUCTION 1208 Shulman Lane OWNER Klemm Dwy PHONE _____CONTRACTOR N & N Plumbing STATE LICENSE NO 23019 CITY LICENSE NO 2-029053LOT(s) 4 BLOCK 1 SUBDIVISION Jonathan Alex 111 ZONE _____PROPOSED CONSTRUCTION Complete plumbing installation USE _____
PLUMBING PERMIT NO _____

Approval for the work under this permit will be given only after refuse and debris have been removed from job site and public right of way

UNITS	DESCRIPTION	FEE	TOTAL
PERMIT ISSUANCE			
1	For Issuing Each Permit	10 00	10.00
	For Issuing Each Supplemental Permit	4 50	
FIXTURE CHARGE			
6	Bathtub, Shower, Lavatory, Toilet, Urinal	EA 2 00	12.00
	Floor Drain Floor Sink, Wash Tray, Sink	EA 2 00	
3	Garbage Disposal, Clothes Washer, Dishwasher (residential)	EA 2 00	6.00
	Garbage Disposal (commercial)	EA 8 00	
	Clothes Washer Dishwasher (commercial)	EA 2 00	
	Clothes Dryer (gas) (venting)	2 00	
	Dental Unit	8 00	
	Drinking Fountain	2 00	
	Refrigerator - Ice Maker, Water Dispenser	2 00	
	Any other water using equipment, Attached Coffee Makers, Ice Makers	2 00	
1	Hot Water Heater (Gas or Electric)	EA 2 00	2.00
SEWER SYSTEM			
1	New, Replacement, Modification, or Any Drainage Work	10 00	10.00
	Grease or Sand Trap or Interceptor	2 00	
	Trailer Trap (rental parks)	5 00	
WATER SOFTENERS			
	Non Permanent Type (rental)	2 00	
	Permanent Type (connected to drain)	2 00	
WATER DISTRIBUTION SYSTEM			
1	Single Family Dwelling	6 00	6.00
	Multi-Family Dwelling	6 00	
	Plus Each Dwelling Unit	3 00	
	Commercial Building per floor	3 00	
	Plus Each Unit (leased space or office)	2 00	
	Hotel or Motel	8 00	
	Plus Each Unit	3 00	
	Trailer Park	30 00	
	Plus Each Space	2 00	
	Irrigation Single Family Dwelling	8 00	
	Irrigation Commercial Fee Based on Building Code Valuation Chart		
	Construction Valuation _____		

UNITS	DESCRIPTION	FEE	TOTAL
FUEL PIPING SYSTEM			
	Single Family Dwelling	6 00	
	Multi-Family Dwelling	10 00	
	Plus Each Unit	2 00	
	Commercial Building (per floor)	6 00	
	Plus Each Unit (leased space or office)	6 00	
	Medium Pressure System (Plan Check)	12 00	
	Each Gas Appliance (Any Type)	2 00	
	Steam Boilers	5 00	
SOLAR ENERGY SYSTEMS			
	Collectors (including piping) (per collector)	5 00	
	Storage Tanks (each)	5 00	
PIPELINE CONTRACT			
	For Onsite Sewer, Gas or Water Contract Value Fee based on Building Code Permit Valuation Chart		
OTHER INSPECTIONS AND FEES:			
	Inspections outside of normal business hours (minimum charge—three hours)	25 00 per hour	
	Under provisions of Table 3-A of the Uniform Building Code, work which has been inspected once and not approved may be subject to a Reinspection Fee not less than \$30.00 per each inspection during business hours	30 00 each	
	Additional plan review required by changes Additions to or revisions to approved plans (minimum charge two hours)	30 00 per hour	
	Plumbing permit fees may be computed the same as building permit fees by using the cost of installation for valuation amount when such work is not included in the above schedule		
	Construction Valuation _____		

FOR INSPECTIONS
CALL 799-2071SEWER # 7114-3654
CONNECTION

FIXTURES _____ X _____

FEE _____

2310-2403

PERMIT
FEE _____TOTAL
FEES _____

46.00

I hereby certify that I have carefully examined and read the above application, that the same is true and correct, and that the work herein described is to be done in accordance with all the provisions of the applicable Ordinances of the City of Las Vegas, Nevada and the State Laws, whether herein specified or not

SIGNED N & N Plumbing CONTRACTOR #130 MASTER CARD NOBY Kurt Dwyer Registered Master Plumber Spec. Contr. or Owner

BUILDING DEPT

DATE 2/27/91

PERMIT NO _____