

CITY OF LAS VEGAS, NEVADA

DEPARTMENT OF BUILDING AND SAFETY
PHONE 386-6251

FOR INFO

PERMIT NO.

90-089673



BUILDING PERMIT

FOR: Single Family Dwelling, Remodel,
Additions, Misc. Residential Construction

LOG NO. & AREA P190

DATE

CONST. VAL. \$ 55,400.00

ADDRESS OF CONSTRUCTION 6673 Golden Pond Circle

Metropolitan Development Co 795-2295

LOT(s) 49 BLOCK 1 SUBDIVISION Capriana (aka Sontera) PHONE RPD10

PROPOSED CONSTRUCTION SED USE Residence

THIS PERMIT FOR BLDG: ☒ A/C ☐ ELEC. ☐ PLBG. ☐ OTHER PERMITS REQD. FENCE ☐ OFF SITE ☐ SWIM POOL ☐

FLOOR AREA BSMT 1ST 1020 2ND 906 GARAGE 420 PORCH TOTAL 2346

CONTRACTOR Metropolitan Development Company STATE LICENSE NO. 0024260 CITY LICENSE NO. C11G64216382

ARCHITECT ENGINEER

MASTER PLUMBER/CONTRACTOR MASTER ELECTRICIAN/CONTRACTOR

OTHER INSPECTIONS AND FEES

1. Inspections outside of normal business hours = \$30.00 per hour (minimum charge three hours).
2. Re-inspection fee during normal business hours assessed under provisions of TABLE 3-A of the Uniform Building Code = \$30.00 per hour.
3. Inspections during normal business hours for which no fee is specifically indicated = \$30.00 per hour (minimum charge one half hour).
4. Additional plan review required by changes, additions, or revisions to approved plans = \$30.00 per hour (minimum charge two hours).

CONDITIONS OF THE PERMIT:

1. I agree to call the City Building Department for inspections before concrete is poured, before rough wiring, electrical, plumbing, framing is covered. Also for air conditioning, drywall and sheathing inspection.
2. I agree that when the job is completed that I will call for final inspection before occupancy.
3. I agree to perform all construction in accordance with City Ordinances and Building Codes.
4. The Contractor's signature below denotes authority from the owner to sign in his behalf and that the owner is aware of all requirements of this application and permit. Separate permits must be taken out for work outlined above this agreement.
5. I have read and understand the contents of this application and permit; I hereby state that the information I have supplied on this application is true and correct.
6. Approval for the work under this permit will be given only after refuse and debris have been removed from job site and public right of way.
7. 24 HOUR MINIMUM NOTICE REQUIRED FOR INSPECTIONS.

SPECIAL CONDITIONS:

Plan CR

BY Metropolitan Development Company

I HEREBY DECLARE THAT I AM THE LEGAL OWNER OF THE ABOVE PROPERTY

OWNER

BY

AGENT

I hereby certify that I have reviewed this application and the proposed plans and have found that the proposed development meets the requirements of the City of Las Vegas Flood Hazard Reduction Ordinance for the issuance of this Development Permit.

LAND DEVELOPMENT AND FLOOD CONTROL ENGINEER

DATE

PLANNING DEPT.

DATE

BUILDING DEPT.

DATE

PLUMBING	FEE	ELECTRICAL	FEE
WATER DISTRIBUTION	6.00	RECEPTACLE SWITCH	.40
SEWER SYSTEM - NEW OR MODIFICATION	10.00	EACH LIGHT FIXTURE OR SOCKET	.30
FIXTURES - WATER SOFTENER, H.W. HEATER	2.00	SPECIAL OUTLET, APPLIANCE ETC.	.70
GARBAGE DISPOSAL - WASHER	2.00	SERVICE PANEL - SUB/3.00 - 200A/6.00 - 400A/12.50	
FUEL PIPING	6.00	A.C. UNIT OR MOTORS	3.00
IRRIGATION SYSTEM	8.00	2310 - 2432 TOTAL	
MISC.		MISC.	
2310 - 2433 TOTAL		2310 - 2431 ISSUANCE FEE	625.00
AIR CONDITIONING	FEE	7143 - 2973 SEWER CONNECTION	
NEW UNIT - 3 TON = 9.00 - OVER = 16.50		2310 - 2431 PLAN REVIEW FEE	358.00
FURNACE TO 100,000/9.00 - OVER/11.00		2310 - 2431 BLDG. PERMIT FEE	983.00
VAPORATIVE COOLER	6.50	TOTAL FEES	
VENTILATION FAN	2.35		
2310 - 2435 TOTAL			

RECEIPT

PERMIT NO. MUST BE MACHINE VALIDATED


Permit Expires 180 Days After Abandonment of Work

Lot 49 Block 1
6673 Golden Pond Circle

APPROVED

SCALE: 1" = 30'

By: *[Signature]* 11/15/90
COMMUNITY PLANNING & DEVELOPMENT
City of Las Vegas

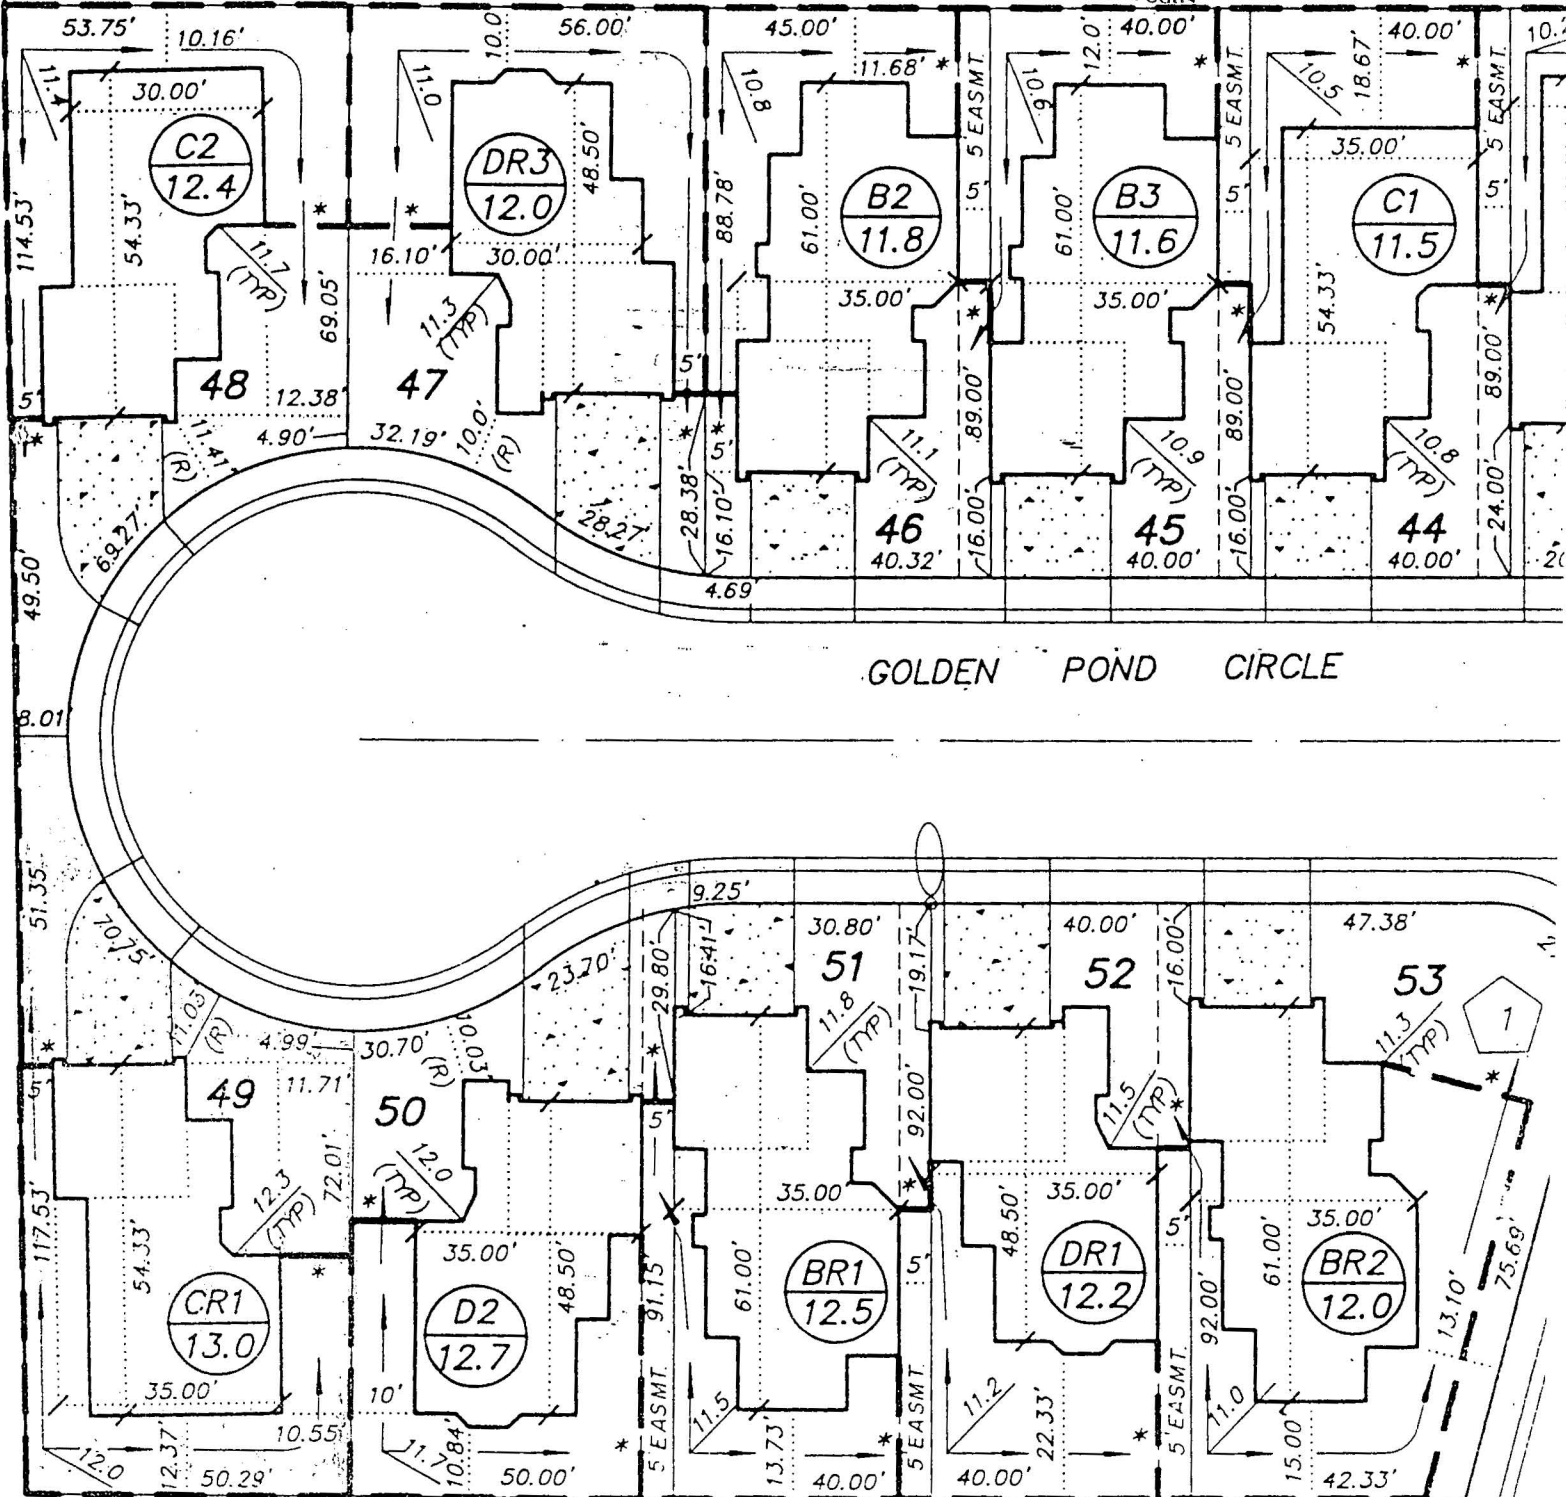

Manville

Gold Fiber Glass Insulation

Installation Record

Batts & Blankets

	Description of Area	Sq. Ft. of Insulation	R-Value @ Thickness
Ceiling	R-19 batt to garage c/a overhang		R-19 @ 6 3/4"
Ceiling	R-30 batt to vaulted c/a		R-30 @ 11"
Wall	R-11 batt to e/w		R-11 @ 3 1/2"
Wall			
Floor			
Floor			

If batt or blanket insulation has been installed in enclosed cavities, those cavities are deep enough to allow insulation to expand to the labelled thickness unless exceptions are noted above.

Blowing Wool in Ceilings

Nominal Net Bag Weight	Sq. Ft. Insulated	No. of Bags	R-Value	Minimum Required Thickness

Blowing wool, if used, has been installed in the ceiling in conformance with the manufacturer's requirements shown on the bag.

Location Capriana II

St. or Lot # 49/1 pl. CR

City LV

Builder

Company Name Metropolitan

Signature

Date

Insulation Contractor

Company Name Universal Insulation Co.

Signature

Date 3/18/91

Manville

Fiber Glass Group
Building Insulations

1. Original for Homeowner 2. Copy for Home Builder 3. Copy for Insulation Contractor

CITY OF LAS VEGAS, NEVADA

DEPARTMENT OF BUILDING AND SAFETY
PHONE 386-6251

PERMIT NO.

90-090588

PLUMBING PERMIT



19430

LOG NO. & AREA

P190

DATE

11/20/20

CONST. VAL. \$

ADDRESS OF

CONSTRUCTION 6623 Holder Pond Cir - OWNER Mediosoliter Dev Co

Contractor

PHONE 876-0230

CONTRACTOR

Executive Plumbing Inc

STATE LICENSE NO.

25298

CITY

C11-02663-2-

LICENSE NO.

036326

LOT(s)

49

BLOCK

1

SUBDIVISION

Capricia / Sotera

ZONE:

PROPOSED CONSTRUCTION:

Single Family

USE:

PLUMBING
PERMIT NO.

Approval for the work under this permit will be given only after refuse and debris have been removed from job site and public right of way.

UNITS	DESCRIPTION	FEE	TOTAL
PERMIT ISSUANCE			
1	For Issuing Each Permit	10.00	10
	For Issuing Each Supplemental Permit	4.50	
FIXTURE CHARGE			
9	Bathtub, Shower, Lavatory, Toilet, Urinal	EA. 2.00	18
1	Floor Drain, Floor Sink, Wash Tray, Sink	EA. 2.00	2
3	Garbage Disposal, Clothes Washer, Dishwasher (residential)	EA. 2.00	6
	Garbage Disposal (commercial)	EA. 8.00	
	Clothes Washer, Dishwasher (commercial)	EA. 2.00	
1	Clothes Dryer (gas) (venting)	2.00	2
	Dental Unit	8.00	
	Drinking Fountain	2.00	
1	Refrigerator - Ice Maker, Water Dispenser	2.00	2
	Any other water using equipment, Attached Coffee Makers, Ice Makers	2.00	
1	Hot Water Heater (Gas or Electric)	EA. 2.00	2
SEWER SYSTEM			
1	New, Replacement, Modification, or Any Drainage Work	10.00	10
	Grease or Sand Trap or Interceptor	2.00	
	Trailer Park (rental parks)	5.00	
WATER SOFTENERS			
	Non Permanent Type (rental)	2.00	
	Permanent Type (connected to drain)	2.00	
WATER DISTRIBUTION SYSTEM			
1	Single Family Dwelling	6.00	6
	Multi-Family Dwelling	6.00	
	Plus Each Dwelling Unit	3.00	
	Commercial Building per floor	3.00	
	Plus Each Unit (leased space or office)	2.00	
	Hotel or Motel	8.00	
	Plus Each Unit	3.00	
	Trailer Park	30.00	
	Plus Each Space	2.00	
	Irrigation Single Family Dwelling	8.00	
	Irrigation Commercial Fee Based on Building Code Valuation Chart		
	Construction Valuation:		

UNITS	DESCRIPTION	FEE	TOTAL
FUEL PIPING SYSTEM			
1	Single Family Dwelling	6.00	6
	Multi-Family Dwelling	10.00	
	Plus Each Unit	2.00	
	Commercial Building (per floor)	6.00	
	Plus Each Unit (leased space or office)	6.00	
	Medium Pressure System (Plan Check)	12.00	
5	Each Gas Appliance (Any Type)	2.00	10
	Steam Boilers	5.00	
SOLAR ENERGY SYSTEMS			
	Collectors (including piping) (per collector)	5.00	
	Storage Tanks (each)	5.00	
PIPELINE CONTRACT			
	For Onsite Sewer, Gas or Water Contract Value. Fee based on Building Code Permit Valuation Chart:		
OTHER INSPECTIONS AND FEES:			
	Inspections outside of normal business hours (minimum charge—three hours).	25.00 per hour	
	Under provisions of Table 3-A of the Uniform Building Code, work which has been inspected once and not approved may be subject to a Reinspection Fee not less than \$30.00 per each inspection during business hours.	30.00 each	
	Additional plan review required by changes. Additions to or revisions to approved plans (minimum charge two hours).	30.00 per hour	
	Plumbing permit fees may be computed the same as building permit fees by using the cost of installation for valuation amount when such work is not included in the above schedule.		
	Construction Valuation		

FOR INSPECTIONS
CALL 799-2071SEWER # 7114-3654
CONNECTION

RECEIPT

I hereby certify that I have carefully examined and read the above application; that the same is true and correct; and that the work herein described is to be done in accordance with all the provisions of the applicable Ordinances of the City of Las Vegas, Nevada and the State Laws, whether herein specified or not.

SIGNATURE

CONTRACTOR

MASTER CARD NO.

BY

Registered Master Plumber, Spec. Contr. or Owner

FIXTURES - X

FEE

2310-2403

PERMIT
FEETOTAL
FEES

74-

PERMIT NO.

MUST BE MACHINE VALIDATED

CITY OF LAS VEGAS, NEVADA

PERMIT NO.

91-097765

DEPARTMENT OF BUILDING AND SAFETY
PHONE 386-6251

FOR



25603

ELECTRICAL PERMIT

LOG NO. & AREA

P-190

CONST. VAL. \$

ADDRESS OF
CONSTRUCTION

6673 Golden Pond

OWNER

Metro Homes

CONTRACTOR

Signorelli Electric

STATE

LICENSE NO.

29360

CITY

LICENSE NO.

043559

(PRINT NAME OF MASTER ELECTRICIAN)

Ralph Signorelli

MASTER CARD NO.

M427

PHONE

795-8540

PROPOSED CONSTRUCTION:

USE:

ELECTRIC
PERMIT NO.Approval for the work under this permit will be given only after refuse
and debris have been removed from job site and public right of way.

UNITS	DESCRIPTION	FEE	TOTAL
PERMIT ISSUANCE			
1	For Issuing Each Permit	10.00	10.00
	Supplemental Fee	4.50	
APPLIANCE CHARGE			
Residential or General Commercial			
47	Receptacle _____ Switch _____	40	1880
20	Each Light Fixture, Socket, or Exit Light, Smoke Detector or Exhaust Fan	30	600
6	EACH OUTLET FOR SPECIAL PURPOSE: Dishwasher, Garbage Grinder, Trash Compactor, G.F.I., Clothes Washer, Dryer, Electric Range, Ovens, Water Heater, Space Heater, Blast Coil Heater, (PER K.W.), Mercury Lamp, Quartz Lamp, Sodium Lamp, 20AMP Sign Circuit	70	420
	X-Ray Unit	10.00	
	Area Lighting (First 3,000 Watts)	8.00	
	Each Additional 1,000 Watts	3.00	
MOTORS (1 H.P. AND OVER) TRANSFORMERS, ELEVATORS, WELDERS, GENERATORS, CHILLERS, SIGNS AND A/C UNITS (OVER 5 TONS)			
2	First H.P. or Ton For each Unit	3.00	600
	First KVA For Each Unit	3.00	
	Each Additional H.P., Ton or KVA up to 50	.50	
	Each Additional H.P., Ton or KVA over 50	.35	
	Temporary power or Pole	6.00	
ELECTRIC SERVICE OR MAIN DISCONNECT			
1	Up to 200 AMP	6.00	600
	400 AMP And 600 AMP	12.50	
	Over 600 AMP To 1200 AMP	25.00	
	Over 1200 AMP	50.00	
	Each Additional Meter Socket	.50	
	Sub Panel, Motor Control Center Disconnect Switch, Transfer Switch (Each)	3.00	
	Swimming Pool (Residential)	20.00	
	Swimming Pool (Semi-Public)	30.00	
	Spas	8.00	
	Recreational Vehicle Spaces (Each)	3.00	

UNITS	DESCRIPTION	FEE	TOTAL
	Busways-Trolley or Plug-in (Ea. 100 Ft.)	3.00	
	Gas Pumps, Dispensers (Each)	3.00	
	Permanent A/C Unit (5 Tons or Less)	3.00	
	Each Air Handler	1.00	
RESIDENTIAL LOW VOLTAGE INSTALLATIONS			
	Speaker Outlets (Each)	.30	
	Signal or Alarm Outlets (Each)	.30	
	Amplifiers	2.00	
	Control Panel	.50	
	TV Master System	.30	
3	Telephone or Computer Outlet	.30	90
OTHER INSPECTIONS AND FEES: INCLUDES ISSUANCE FEES WHEN APPLICABLE			
	Inspections outside of normal business hours (minimum charge — three hours)	30.00 per hour	
	Reinspection fee assessed under provisions of TABLE 3-A of the Uniform Building Code — \$30.00 EACH.	30.00 each	
	Inspections for which no fee is specifically indicated (minimum charge — one-half hour)	30.00 per hour	
	Additional plan review required by changes, additions or revisions to approved plans (minimum charge — one-half hour). After work hours — \$30.00 per hour — minimum 1 hour.	30.00 per hour	
	Starter Permit	50.00	
CONTRACT PRICE OR COST OF INSTALLATION			
	Commercial — Burglar Alarms		
	— Music Systems		
	— Data Processing		
	— Communication		
	Conduit Only—Contract Price		
	All Misc. Electric		

Electrical permit fees may be computed
the same as building permit fees by
using the cost of installation for valuation
amount when such work is not included
in the above schedule.

2310-2432

RECEIPT

I hereby certify that I have carefully examined and read the above application; that the
same is true and correct; and that the work herein described is to be done in accordance
with all the provisions of the applicable Ordinances of the City of Las Vegas, Nevada and
the State Laws, whether herein specified or not.

SIGNED HOMEOWNER, CONTRACTOR

PERMIT
FEELESS
STARTER PERMITTOTAL
FEES:

PERMIT NO.

MUST BE MACHINE VALIDATED

Permit Expires 180 Days After Abandonment of Work

CITY OF LAS VEGAS, NEVADA

DEPARTMENT OF BUILDING AND SAFETY
PHONE 386-6251

FO



28611

PERMIT NO.

91-099053

AIR CONDITIONING PERMIT

LOG NO. & AREA

DATE 8-20-91

CONST. VAL. \$

ADDRESS OF
CONSTRUCTION

6673 Golden Pond Cir. OWNER: McLaughlin Dev. PHONE 293-4436

CONTRACTOR

Boulder City Air Inc.

STATE

LICENSE NO.

017286

CITY

LICENSE NO.

023624

LOT(S)

49

BLOCK

1

SUBDIVISION

CAPRIANA PH II

ZONE:

PROPOSED CONSTRUCTION

Residence

USE:

UNITS	DESCRIPTION	FEE	TOTAL
PERMIT ISSUANCE			
1	For the issuance of each permit.	15.00	15.00
	For issuing each supplemental permit.	4.50	
UNIT FEE SCHEDULE			
	For the installation or relocation of each forced-air or gravity-type furnace or burner, including ducts and vents attached to such appliance, up to and including 100,000 Btu/h.	9.00	
	For the installation or relocation of each forced-air or gravity-type furnace or burner, including ducts and vents attached to such appliance over 100,000 Btu/h.	11.00	
	For the installation or relocation of each floor furnace, including vent.	9.00	
	For the installation or relocation of each suspended heater, recessed wall heater or floor-mounted unit heater.	9.00	
	For the installation, relocation or replacement of each appliance vent installed and not included in an appliance permit.	4.50	
	For the repair of, alteration of, or addition to each heating appliance, refrigeration unit, cooling unit, absorption unit, or each heating, cooling absorption, or evaporative cooling system, including installation of controls regulated by this code.	9.00	
2	For the installation or relocation of each boiler or compressor to and including three tons, or each absorption system to and including 100,000 Btu/h.	9.00	18.00
	For the installation or relocation of each boiler or compressor over three tons to and including 15 tons, or each absorption system over 100,000 Btu/h and including 500,000 Btu/h.	16.50	
	For the installation or relocation of each boiler or compressor over 15 tons to and including 30 tons, or each absorption system over 500,000 Btu/h to and including 1,000,000 Btu/h.	22.50	
	For the installation or relocation of each boiler or compressor over 30 tons to and including 50 tons, or for each absorption system over 1,000,000 Btu/h to and including 1,750,000 Btu/h.	33.50	
	For the installation or relocation of each boiler or refrigeration compressor over 50 tons, or each absorption system over 1,750,000 Btu/h.	56.00	

Approval for the work under this permit will be given only after refuse and debris have been removed from job site and public right of way.

UNITS	DESCRIPTION	FEE	TOTAL
	For each air-handling unit to and including 10,000 cubic feet per minute, including ducts attached thereto. Note: This fee shall not apply to an air-handling unit which is a portion of a factory-assembled appliance, cooling unit, evaporative cooler or absorption unit for which a permit is required elsewhere in this code.	6.50	
	For each air-handling unit over 10,000 cfm.	11.00	
	For each evaporative cooler other than portable type.	6.50	
2	For each ventilation fan. COMMERCIAL RESIDENTIAL	4.50 2.35	4.90
	For each ventilation system which is not a portion of any heating or air-conditioning system authorized by a permit.	6.50	
	For the installation of each hood which is served by mechanical exhaust, including the ducts for such hood.	6.50	
	For each fire damper installed in an existing system.	4.50	

OTHER INSPECTIONS AND FEES:

Inspections outside of normal business hours (minimum charge — three hours.)	25.00 per hour	
Reinspection fee assessed under provisions of TABLE 3-A of the Uniform Building Code = \$15.00 EACH.	15.00 each	
Inspections for which no fee is specifically indicated (minimum charge — one-half hour).	30.00 per hour	
Additional plan review required by changes, additions or revisions to approved plans (minimum charge — two hours).	30.00 per hour	
Mechanical permit fees may be computed the same as building permit fees by using the cost of installation for valuation amount when such work is not included in the above schedule.		
Gas piping which is directly related and necessary to the repair or replacement of heating, air conditioning, or refrigeration systems not exceeding 500,000 B.T.U.H.	6.00.	

2310-2405

RECEIPT

I hereby certify that I have carefully examined and read the above application; that the same is true and correct; and that the work herein described is to be done in accordance with all the provisions of the applicable Ordinances of the City of Las Vegas, Nevada and the State Laws, whether herein specified or not.

SIGNED Boulder City Air Inc. CONTRACTOR MASTER CARD NO.
BY Diane M. Furrer Spec. Contr. or Owner
Diane Furrer 2/26/91 DATE
BUILDING DEPT.

PERMIT
FEETOTAL
FEES 37.30

MUST BE MACHINE VALIDATED


Permit Expires 180 Days After Abandonment of Work

DEPARTMENT OF BUILDING & SAFETY CITY OF LAS VEGAS

JOB ADDRESS 66673 Golden Pond		PERMIT NO. 89673	
LOT NO.	MAP NO. 3-216P	INSPECTOR 61	DATE 12-12-90
SUBDIVISION NAME			PHONE
INSPECTOR SIGNATURE 			INSPECTION DATE 12-13-90
I certify that property lines and setbacks are per plans and zoning requirements:			
☐ PARTIAL INSPECTION - DESCRIPTION:			
☒ APPROVED		☐ PERMIT REQUIRED	
☐ STOP WORK			
☐ REJECTED - CORRECTION NOTICE - REINSPECTION REQUIRED CALL 799-2071			
INSPECT	DESCRIPTION	INSPECT	DESCRIPTION
☐ B-1	FOOTING, LAYOUT, REBAR, ZONING	☐ P-1	ON SITE SEWER
☐ B-2	STEM WALL -- FORMS & REBAR	☐ P-2	ON SITE WATER
☒ B-3	PRE-SLAB	☐ P-3	BUILDING SEWER (YARD LINES)
☐ B-4	ROOF SHEATHING	☐ P-4	UNDERSLAB PLUMBING
☐ B-5	FRAMING	☐ P-5	TOP OUT-WATER, GAS, WASTE
☐ B-6	INSULATION	☐ P-6	FINAL GAS TEST
☐ B-7	DRYWALL NAILING	☐ P-7	FINAL PLUMBING
☐ B-8	EXTERIOR LATH/STUCCO		
☐ B-9	WALL GROUT & STEEL	☐ M-1	ROUGH VENT
☐ B-10	POOL PRE-GUNITE	☐ M-2	HOOD
☐ B-11	POOL PRE-PLASTER / FINAL	☐ M-3	FINAL MECHANICAL
☐ B-12	BUILDING FINAL		
☐ B-13	CERT. OF OCC.	☐ X-1	KICKER / FLUSH
☐ X-2	UNDERGROUND HYDRO	☐ E-1	UNDERGROUND ELETRICAL
☐ X-3	UNDERGROUND FINAL/FLOW	☐ E-2	ROUGH ELECTRICAL
☐ X-4	SPRINKLER SYSTEM HYDRO	☐ E-3	LOW VOLTAGE ELECTRICAL
☐ X-5	FIRE ALARM	☐ E-4	SIGN INSPECTION
☐ X-6	OTHER:	☐ E-5	FINAL ELECTRICAL
☐ X-7	FINAL FIRE	☐ E-6	TEMP POWER
☐ FINAL INSPECTION		BRING HARD CARD WITH FIRE, QUALITY CONTROL & PLANNING APPROVALS SIGNED OFF TO BLDG & SAFETY FOR C. of O. ISSUANCE (Commercial Only)	

FOR ASSISTANCE -CALL: 386-6251

DEPARTMENT OF BUILDING & SAFETY CITY OF LAS VEGAS

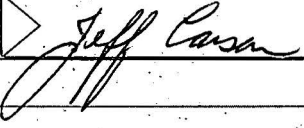JOB ADDRESS 6673 Golden Pond			PERMIT NO. 90-089673
LOT NO.	MAP NO.	INSPECTOR 61	DATE
SUBDIVISION NAME			PHONE
INSPECTOR SIGNATURE 			INSPECTION DATE 2-4-91

Shear

☐ PARTIAL INSPECTION - DESCRIPTION:

☒ **APPROVED**
☐ **PERMIT REQUIRED**
☐ **STOP WORK**

☐ **REJECTED - CORRECTION NOTICE - REINSPECTION REQUIRED CALL 799-2071**

INSPECT	DESCRIPTION	INSPECT	DESCRIPTION	INSPECT	DESCRIPTION
☐ B-1	FOOTING, LAYOUT, REBAR, ZONING	☐ P-1	ON SITE SEWER	☐ X-2	UNDERGROUND HYDRO
☐ B-2	STEM WALL - FORMS & REBAR	☐ P-2	ON SITE WATER	☐ X-3	UNDERGROUND FINAL/FLOW
☐ B-3	PRE-SLAB	☐ P-3	BUILDING SEWER (YARD LINES)	☐ X-4	SPRINKLER SYSTEM HYDRO
☒ B-4	ROOF SHEATHING	☐ P-4	UNDERSLAB PLUMBING	☐ X-5	FIRE ALARM
☐ B-5	FRAMING	☐ P-5	TOP OUT-WATER, GAS, WASTE	☐ X-6	OTHER:
☐ B-6	INSULATION	☐ P-6	FINAL GAS TEST	☐ X-7	FINAL FIRE
☐ B-7	DRYWALL NAILING	☐ P-7	FINAL PLUMBING		
☐ B-8	EXTERIOR LATH/STUCCO			☐ E-1	UNDERGROUND ELETRICAL
☐ B-9	WALL GRÖUT & STEEL	☐ M-1	ROUGH VENT	☐ E-2	ROUGH ELECTRICAL
☐ B-10	POOL PRE-GUNITE	☐ M-2	HOOD	☐ E-3	LOW VOLTAGE ELECTRICAL
☐ B-11	POOL PRE-PLASTER / FINAL	☐ M-3	FINAL MECHANICAL	☐ E-4	SIGN INSPECTION
☐ B-12	BUILDING FINAL			☐ E-5	FINAL ELECTRICAL
☐ B-13	CERT. OF OCC.	☐ X-1	KICKER / FLUSH	☐ E-6	TEMP POWER

☐ **FINAL INSPECTION**

BRING HARD CARD WITH FIRE, QUALITY CONTROL & PLANNING APPROVALS
SIGNED OFF TO BLDG & SAFETY FOR C. of O. ISSUANCE (Commercial Only)

FOR ASSISTANCE -CALL: 386-6251

DEPARTMENT OF BUILDING & SAFETY CITY OF LAS VEGAS

JOB ADDRESS 6673 Golden Pond Circle		PERMIT NO. 89673
LOT NO.	MAP NO. 13-1.43 P	INSPECTOR 61
SUBDIVISION NAME Capriana		DATE 2-12-91
INSPECTOR SIGNATURE 		INSPECTION DATE 2-13-91

- ① Complete truss hanger nailing at garage hangers
- ② Strap top plate in laundry room
- ③ Complete fire steps by kitchen soffit.

☐ PARTIAL INSPECTION - DESCRIPTION:

☒ **APPROVED**

☐ **PERMIT REQUIRED**

☐ **STOP WORK**

☐ **REJECTED - CORRECTION NOTICE - REINSPECTION REQUIRED CALL 799-2071**

INSPECT	DESCRIPTION	INSPECT	DESCRIPTION	INSPECT	DESCRIPTION
☐ B-1	FOOTING, LAYOUT, REBAR, ZONING	☐ P-1	ON SITE SEWER	☐ X-2	UNDERGROUND HYDRO
☐ B-2	STEM WALL - FORMS & REBAR	☐ P-2	ON SITE WATER	☐ X-3	UNDERGROUND FINAL/FLOW
☐ B-3	PRE-SLAB	☐ P-3	BUILDING SEWER (YARD LINES)	☐ X-4	SPRINKLER SYSTEM HYDRO
☐ B-4	ROOF SHEATHING	☐ P-4	UNDERSLAB PLUMBING	☐ X-5	FIRE ALARM
☒ B-5	FRAMING	☐ P-5	TOP OUT-WATER, GAS, WASTE	☐ X-6	OTHER:
☐ B-6	INSULATION	☐ P-6	FINAL GAS TEST	☐ X-7	FINAL FIRE
☐ B-7	DRYWALL NAILING	☐ P-7	FINAL PLUMBING		
☐ B-8	EXTERIOR LATH/STUCCO			☐ E-1	UNDERGROUND ELECTRICAL
☐ B-9	WALL GROUT & STEEL	☐ M-1	ROUGH VENT	☐ E-2	ROUGH ELECTRICAL
☐ B-10	<u>POOL</u> PRE-GUNITE	☐ M-2	HOOD	☐ E-3	LOW VOLTAGE ELECTRICAL
☐ B-11	<u>POOL</u> PRE-PLASTER / FINAL	☐ M-3	FINAL MECHANICAL	☐ E-4	SIGN INSPECTION
☐ B-12	BUILDING FINAL			☐ E-5	FINAL ELECTRICAL
☐ B-13	CERT. OF OCC.	☐ X-1	KICKER / FLUSH	☐ E-6	TEMP POWER

☐ **FINAL INSPECTION**

BRING HARD CARD WITH FIRE, QUALITY CONTROL & PLANNING APPROVALS
SIGNED OFF TO BLDG & SAFETY FOR C. of O. ISSUANCE (Commercial Only)

FOR ASSISTANCE -CALL: 386-6251

DEPARTMENT OF BUILDING & SAFETY CITY OF LAS VEGAS

JOB ADDRESS <i>6673 Barden Pond Cir</i>		PERMIT NO. <i>89673</i>	
LOT NO.	MAP NO. <i>4-1130A</i>	INSPECTOR <i>61</i>	DATE <i>2-14-91</i>
SUBDIVISION NAME <i>Capriana</i>			PHONE
INSPECTOR SIGNATURE <i>Jeff Coon</i>			INSPECTION DATE <i>2-15-91</i>

Punch list ok

☐ PARTIAL INSPECTION - DESCRIPTION:

☒ APPROVED

☐ PERMIT REQUIRED

☐ STOP WORK

☐ REJECTED - CORRECTION NOTICE - REINSPECTION REQUIRED CALL 799-2071

INSPECT	DESCRIPTION	INSPECT	DESCRIPTION	INSPECT	DESCRIPTION
☐ B-1	FOOTING, LAYOUT, REBAR, ZONING	☐ P-1	ON SITE SEWER	☐ X-2	UNDERGROUND HYDRO
☐ B-2	STEM WALL - FORMS & REBAR	☐ P-2	ON SITE WATER	☐ X-3	UNDERGROUND FINAL/FLOW
☐ B-3	PRE-SLAB	☐ P-3	BUILDING SEWER (YARD LINES)	☐ X-4	SPRINKLER SYSTEM HYDRO
☐ B-4	ROOF SHEATHING	☐ P-4	UNDERSLAB PLUMBING	☐ X-5	FIRE ALARM
☐ B-5	FRAMING	☐ P-5	TOP OUT-WATER, GAS, WASTE	☐ X-6	OTHER:
☒ B-6	INSULATION	☐ P-6	FINAL GAS TEST	☐ X-7	FINAL FIRE
☐ B-7	DRYWALL NAILING	☐ P-7	FINAL PLUMBING		
☐ B-8	EXTERIOR LATH/STUCCO			☐ E-1	UNDERGROUND ELECTRICAL
☐ B-9	WALL GROUT & STEEL	☐ M-1	ROUGH VENT	☐ E-2	ROUGH ELECTRICAL
☐ B-10	☐ POOL PRE-GUNITE	☐ M-2	HOOD	☐ E-3	LOW VOLTAGE ELECTRICAL
☐ B-11	☐ POOL PRE-PLASTER / FINAL	☐ M-3	FINAL MECHANICAL	☐ E-4	SIGN INSPECTION
☐ B-12	BUILDING FINAL			☐ E-5	FINAL ELECTRICAL
☐ B-13	CERT. OF OCC.	☐ X-1	KICKER / FLUSH	☐ E-6	TEMP POWER

☐ FINAL INSPECTION

BRING HARD CARD WITH FIRE, QUALITY CONTROL & PLANNING APPROVALS
SIGNED OFF TO BLDG & SAFETY FOR C. of O. ISSUANCE (Commercial Only)

FOR ASSISTANCE - CALL: 388-6251

DEPARTMENT OF BUILDING & SAFETY CITY OF LAS VEGAS

JOB ADDRESS <i>6673 Golden Blvd</i>		PERMIT NO. <i>89673</i>	
LOT NO.	MAP NO. <i>12-129p</i>	INSPECTOR <i>61</i>	DATE <i>2-15-91</i>
SUBDIVISION NAME			PHONE
INSPECTOR SIGNATURE <i>Jeff Can</i>			INSPECTION DATE <i>2-19-91</i>

Add nails to lid - 8" o.c. (six nails in the field)

☐ PARTIAL INSPECTION - DESCRIPTION:

☒ **APPROVED**

☐ **PERMIT REQUIRED**

☐ **STOP WORK**

☐ **REJECTED - CORRECTION NOTICE - REINSPECTION REQUIRED CALL 799-2071**

INSPECT	DESCRIPTION	INSPECT	DESCRIPTION	INSPECT	DESCRIPTION
☐ B-1	FOOTING, LAYOUT, REBAR, ZONING	☐ P-1	ON SITE SEWER	☐ X-2	UNDERGROUND HYDRO
☐ B-2	STEM WALL - FORMS & REBAR	☐ P-2	ON SITE WATER	☐ X-3	UNDERGROUND FINAL/FLOW
☐ B-3	PRE-SLAB	☐ P-3	BUILDING SEWER (YARD LINES)	☐ X-4	SPRINKLER SYSTEM HYDRO
☐ B-4	ROOF SHEATHING	☐ P-4	UNDERSLAB PLUMBING	☐ X-5	FIRE ALARM
☐ B-5	FRAMING	☐ P-5	TOP OUT-WATER, GAS, WASTE	☐ X-6	OTHER:
☐ B-6	INSULATION	☐ P-6	FINAL GAS TEST	☐ X-7	FINAL FIRE
☒ B-7	DRYWALL NAILING	☐ P-7	FINAL PLUMBING		
☐ B-8	EXTERIOR LATH/STUCCO			☐ E-1	UNDERGROUND ELECTRICAL
☐ B-9	WALL GROUT & STEEL	☐ M-1	ROUGH VENT	☐ E-2	ROUGH ELECTRICAL
☐ B-10	POOL PRE-GUNITE	☐ M-2	HOOD	☐ E-3	LOW VOLTAGE ELECTRICAL
☐ B-11	POOL PRE-PLASTER / FINAL	☐ M-3	FINAL MECHANICAL	☐ E-4	SIGN INSPECTION
☐ B-12	BUILDING FINAL			☐ E-5	FINAL ELECTRICAL
☐ B-13	CERT. OF OCC.	☐ X-1	KICKER / FLUSH	☐ E-6	TEMP POWER

☐ **FINAL INSPECTION**

BRING HARD CARD WITH FIRE, QUALITY CONTROL & PLANNING APPROVALS
SIGNED OFF TO BLDG & SAFETY FOR C. of O. ISSUANCE (Commercial Only)

FOR ASSISTANCE -CALL: 388-8251

DEPARTMENT OF BUILDING & SAFETY CITY OF LAS VEGAS

JOB ADDRESS 6673 Golden Road		PERMIT NO. 89673	
LOT NO.		MAP NO. 6-224P	INSPECTOR 61	
SUBDIVISION NAME		DATE 2-21-91	
INSPECTOR SIGNATURE [Signature]		PHONE	
		INSPECTION DATE 2-22-91	
Stucco card rec'd. ☐ PARTIAL INSPECTION - DESCRIPTION: ☒ APPROVED ☐ PERMIT REQUIRED ☐ STOP WORK ☐ REJECTED - CORRECTION NOTICE - REINSPECTION REQUIRED CALL 799-2071 <table border="1"><thead><tr><th>INSPECT</th><th>DESCRIPTION</th><th>INSPECT</th><th>DESCRIPTION</th><th>INSPECT</th><th>DESCRIPTION</th></tr></thead><tbody><tr><td>☐ B-1</td><td>FOOTING, LAYOUT, REBAR, ZONING</td><td>☐ P-1</td><td>ON SITE SEWER</td><td>☐ X-2</td><td>UNDERGROUND HYDRO</td></tr><tr><td>☐ B-2</td><td>STEM WALL — FORMS & REBAR</td><td>☐ P-2</td><td>ON SITE WATER</td><td>☐ X-3</td><td>UNDERGROUND FINAL/FLOW</td></tr><tr><td>☐ B-3</td><td>PRE-SLAB</td><td>☐ P-3</td><td>BUILDING SEWER (YARD LINES)</td><td>☐ X-4</td><td>SPRINKLER SYSTEM HYDRO</td></tr><tr><td>☐ B-4</td><td>ROOF SHEATHING</td><td>☐ P-4</td><td>UNDERSLAB PLUMBING</td><td>☐ X-5</td><td>FIRE ALARM</td></tr><tr><td>☐ B-5</td><td>FRAMING</td><td>☐ P-5</td><td>TOP OUT-WATER, GAS, WASTE</td><td>☐ X-6</td><td>OTHER:</td></tr><tr><td>☐ B-6</td><td>INSULATION</td><td>☐ P-6</td><td>FINAL GAS TEST</td><td>☐ X-7</td><td>FINAL FIRE</td></tr><tr><td>☐ B-7</td><td>DRYWALL NAILING</td><td>☐ P-7</td><td>FINAL PLUMBING</td><td></td><td></td></tr><tr><td>☒ B-8</td><td>EXTERIOR LATH/STUCCO</td><td></td><td></td><td>☐ E-1</td><td>UNDERGROUND ELETRICAL</td></tr><tr><td>☐ B-9</td><td>WALL GROUT & STEEL</td><td>☐ M-1</td><td>ROUGH VENT</td><td>☐ E-2</td><td>ROUGH ELECTRICAL</td></tr><tr><td>☐ B-10</td><td>POOL PRE-GUNITE</td><td>☐ M-2</td><td>HOOD</td><td>☐ E-3</td><td>LOW VOLTAGE ELECTRICAL</td></tr><tr><td>☐ B-11</td><td>POOL PRE-PLASTER / FINAL</td><td>☐ M-3</td><td>FINAL MECHANICAL</td><td>☐ E-4</td><td>SIGN INSPECTION</td></tr><tr><td>☐ B-12</td><td>BUILDING FINAL</td><td></td><td></td><td>☐ E-5</td><td>FINAL-ELECTRICAL</td></tr><tr><td>☐ B-13</td><td>CERT. OF OCC.</td><td>☐ X-1</td><td>KICKER / FLUSH</td><td>☐ E-6</td><td>TEMP POWER</td></tr></tbody></table> ☐ FINAL INSPECTION BRING HARD CARD WITH FIRE, QUALITY CONTROL & PLANNING APPROVALS SIGNED OFF TO BLDG & SAFETY FOR C. of O. ISSUANCE (Commercial Only)				INSPECT	DESCRIPTION	INSPECT	DESCRIPTION	INSPECT	DESCRIPTION	☐ B-1	FOOTING, LAYOUT, REBAR, ZONING	☐ P-1	ON SITE SEWER	☐ X-2	UNDERGROUND HYDRO	☐ B-2	STEM WALL — FORMS & REBAR	☐ P-2	ON SITE WATER	☐ X-3	UNDERGROUND FINAL/FLOW	☐ B-3	PRE-SLAB	☐ P-3	BUILDING SEWER (YARD LINES)	☐ X-4	SPRINKLER SYSTEM HYDRO	☐ B-4	ROOF SHEATHING	☐ P-4	UNDERSLAB PLUMBING	☐ X-5	FIRE ALARM	☐ B-5	FRAMING	☐ P-5	TOP OUT-WATER, GAS, WASTE	☐ X-6	OTHER:	☐ B-6	INSULATION	☐ P-6	FINAL GAS TEST	☐ X-7	FINAL FIRE	☐ B-7	DRYWALL NAILING	☐ P-7	FINAL PLUMBING			☒ B-8	EXTERIOR LATH/STUCCO			☐ E-1	UNDERGROUND ELETRICAL	☐ B-9	WALL GROUT & STEEL	☐ M-1	ROUGH VENT	☐ E-2	ROUGH ELECTRICAL	☐ B-10	POOL PRE-GUNITE	☐ M-2	HOOD	☐ E-3	LOW VOLTAGE ELECTRICAL	☐ B-11	POOL PRE-PLASTER / FINAL	☐ M-3	FINAL MECHANICAL	☐ E-4	SIGN INSPECTION	☐ B-12	BUILDING FINAL			☐ E-5	FINAL-ELECTRICAL	☐ B-13	CERT. OF OCC.	☐ X-1	KICKER / FLUSH	☐ E-6	TEMP POWER
INSPECT	DESCRIPTION	INSPECT	DESCRIPTION	INSPECT	DESCRIPTION	
☐ B-1	FOOTING, LAYOUT, REBAR, ZONING	☐ P-1	ON SITE SEWER	☐ X-2	UNDERGROUND HYDRO	
☐ B-2	STEM WALL — FORMS & REBAR	☐ P-2	ON SITE WATER	☐ X-3	UNDERGROUND FINAL/FLOW	
☐ B-3	PRE-SLAB	☐ P-3	BUILDING SEWER (YARD LINES)	☐ X-4	SPRINKLER SYSTEM HYDRO	
☐ B-4	ROOF SHEATHING	☐ P-4	UNDERSLAB PLUMBING	☐ X-5	FIRE ALARM	
☐ B-5	FRAMING	☐ P-5	TOP OUT-WATER, GAS, WASTE	☐ X-6	OTHER:	
☐ B-6	INSULATION	☐ P-6	FINAL GAS TEST	☐ X-7	FINAL FIRE	
☐ B-7	DRYWALL NAILING	☐ P-7	FINAL PLUMBING	
☒ B-8	EXTERIOR LATH/STUCCO			☐ E-1	UNDERGROUND ELETRICAL	
☐ B-9	WALL GROUT & STEEL	☐ M-1	ROUGH VENT	☐ E-2	ROUGH ELECTRICAL	
☐ B-10	POOL PRE-GUNITE	☐ M-2	HOOD	☐ E-3	LOW VOLTAGE ELECTRICAL	
☐ B-11	POOL PRE-PLASTER / FINAL	☐ M-3	FINAL MECHANICAL	☐ E-4	SIGN INSPECTION	
☐ B-12	BUILDING FINAL			☐ E-5	FINAL-ELECTRICAL	
☐ B-13	CERT. OF OCC.	☐ X-1	KICKER / FLUSH	☐ E-6	TEMP POWER	

FOR ASSISTANCE -CALL: 388-6251

DEPARTMENT OF BUILDING & SAFETY CITY OF LAS VEGAS

☐ PERMIT NUMBER 89673		INSPECTION NUMBER	
JOB ADDRESS 6673 Golden Pond Cir.			
LOT NO.	BLOCK NO.	SUBDIVISION NAME	
FIRE DEPT. MAP NO.	JOB PHONE	CALL-IN DATE 4-4-91	CALL-IN TIME 12 2:00p.
INSPECTOR NO. 61	INSPECTOR NAME		

INSPECTION REQUESTED F1 Bldg

- ① Repair bent leg on water heater.
- ② Repair broken roof tile on west side.
- ③ Secure guard rail at front balcony.
- ④ Window by tub-upstairs, front bathroom must be safety glass.
- ⑤ Remove stucco by dry vent cap.
- ⑥ Complete exterior grade

☐ PARTIAL INSPECTION	☐ PARTIAL APPROVAL (P)	PARTIAL DESCRIPTION	
☐ APPROVED (A)	☐ STOP WORK (S)	☐ COMMENTS (C)	☐ TEMPORARY APPROVAL (T) — UNTIL
☒ REJECTED (R)	REINSPECTION REQUIRED - CALL 799-2071		☐ HOLD (H)
☐ REFEE (F)	REINSPECTION FEE REQUIRED - PAY AT CITY HALL 3RD FLOOR - 400 E. STEWART STREET.		☐ PERMIT REQUIRED

INSPECTOR SIGNATURE	INSPECTION DATE
☐ PROJECT COMPLETE	

BRING HARD CARD WITH FIRE, QUALITY CONTROL & PLANNING APPROVALS SIGNED OFF TO BLDG & SAFETY FOR C. OF O. ISSUANCE (Commercial Only)

IF YOU HAVE ANY QUESTIONS ON THIS INSPECTION, YOU MAY CALL THE INSPECTOR FROM 7:00 A.M. - 7:15 A.M. OR 2:45 P.M. - 3:00 P.M. AT

FOR ADDITIONAL ASSISTANCE CALL 386-6251
SEE REVERSE SIDE FOR INSPECTION TYPES

DEPARTMENT OF BUILDING & SAFETY CITY OF LAS VEGAS

☐ PERMIT NUMBER 89673		☐ INSPECTION NUMBER	
JOB ADDRESS 6673 Golden Pond Cir.			
LOT NO.	BLOCK NO.	SUBDIVISION NAME	
FIRE DEPT. MAP NO.	JOB PHONE	CALL-IN DATE 5-7-91	CALL-IN TIME 3:31A.
SCHEDULE DATE			
INSPECTOR NO. 61	INSPECTOR NAME		

INSPECTION REQUESTED F/Bldg

☐ PARTIAL INSPECTION	☐ PARTIAL APPROVAL (P)	PARTIAL DESCRIPTION	
☒ APPROVED (A)	☐ STOP WORK (S)	☐ COMMENTS (C)	☐ TEMPORARY APPROVAL (T) — UNTIL
☐ REJECTED (R)	☐ HOLD (H)		
☐ REFEE (F)	REINSPECTION FEE REQUIRED - PAY AT CITY HALL 3RD FLOOR - 400 E. STEWART STREET.		☐ PERMIT REQUIRED

INSPECTOR SIGNATURE <i>Jeff Carson</i>	INSPECTION DATE 5-8-91
☒ PROJECT COMPLETE	

BRING HARD CARD WITH FIRE, QUALITY CONTROL & PLANNING APPROVALS SIGNED OFF TO BLDG & SAFETY FOR C. of O. ISSUANCE (Commercial Only)

IF YOU HAVE ANY QUESTIONS ON THIS INSPECTION, YOU MAY CALL THE INSPECTOR FROM 7:00 A.M. - 7:15 A.M. OR 2:45 P.M. - 3:00 P.M. AT

FOR ADDITIONAL ASSISTANCE CALL *386-6251
SEE REVERSE SIDE FOR INSPECTION TYPES

*EFFECTIVE JULY 1, 1991
PHONE PREFIX WILL BE 229.

DEPARTMENT OF BUILDING & SAFETY CITY OF LAS VEGAS

[illegible]

FOR ASSISTANCE -CALL: 386-6251

DEPARTMENT OF BUILDING & SAFETY CITY OF LAS VEGAS

PERMIT
NUMBER

89673

INSPECTION
NUMBER

JOB ADDRESS

6673 Golden Pond Ci

LOT NO.

BLOCK NO.

SUBDIVISION NAME

FIRE DEPT. MAP NO.

JOB PHONE

CALL-IN DATE

CALL-IN TIME

SCHEDULE DATE

4/1/91

11:48a

INSPECTOR NO.

INSPECTOR NAME

82

INSPECTION
REQUESTED

F/mech + F/plbg.

F/Gas

☐ PARTIAL
INSPECTION

☐ PARTIAL
APPROVAL (P)

PARTIAL DESCRIPTION

☒ APPROVED
(A)

☐ STOP
WORK (S)

☐ COMMENTS
(C)

☐ TEMPORARY
APPROVAL (T) - UNTIL

☐ HOLD
(H)

☐ REJECTED (R)

REINSPECTION REQUIRED - CALL 799-2071

☐ REFEE (F)

REINSPECTION FEE REQUIRED - PAY AT CITY HALL
3RD FLOOR - 400 E. STEWART STREET.

☐ PERMIT
REQUIRED

INSPECTOR
SIGNATURE

E. Harris

INSPECTION DATE

4/2/91

☐ PROJECT
COMPLETE

BRING HARD CARD WITH FIRE, QUALITY CONTROL & PLANNING APPROVALS
SIGNED OFF TO BLDG & SAFETY FOR C. of O. ISSUANCE (Commercial Only)

IF YOU HAVE ANY QUESTIONS ON THIS INSPECTION, YOU MAY
CALL THE INSPECTOR FROM 7:00 A.M. - 7:15 A.M. OR 2:45 P.M. - 3:00 P.M. AT

FOR ADDITIONAL ASSISTANCE CALL 386-6251
SEE REVERSE SIDE FOR INSPECTION TYPES

DEPARTMENT OF BUILDING & SAFETY CITY OF LAS VEGAS

JOB ADDRESS 6673 Golden Pond	PERMIT NO. 89673				
LOT NO.	MAP NO. 11 12:25P 7D	INSPECTOR	DATE 2-11-91		
SUBDIVISION NAME CAPRIANO	PHONE		INSPECTION DATE 2-12-91		
INSPECTOR SIGNATURE [Signature]					
SMOKE RANCH E. OF LORENZI GUTTER INSULATION MIN. 1/4" INSIDE MAIN WATER BAND OFF GAS PIPE					
☐ PARTIAL INSPECTION - DESCRIPTION:					
☒ APPROVED		☐ PERMIT REQUIRED			
☐ STOP WORK					
☐ REJECTED - CORRECTION NOTICE - REINSPECTION REQUIRED CALL 799-2071					
INSPECT	DESCRIPTION	INSPECT	DESCRIPTION	INSPECT	DESCRIPTION
☐ B-1	FOOTING, LAYOUT, REBAR, ZONING	☐ P-1	ON SITE SEWER	☐ X-2	UNDERGROUND HYDRO
☐ B-2	STEM WALL — FORMS & REBAR	☐ P-2	ON SITE WATER	☐ X-3	UNDERGROUND FINAL/FLOW
☐ B-3	PRE-SLAB	☐ P-3	BUILDING SEWER (YARD LINES)	☐ X-4	SPRINKLER SYSTEM HYDRO
☐ B-4	ROOF SHEATHING	☐ P-4	UNDERSLAB PLUMBING	☐ X-5	FIRE ALARM
☐ B-5	FRAMING	☐ P-5	TOP OUT-WATER, GAS, WASTE	☐ X-6	OTHER:
☐ B-6	INSULATION	☐ P-6	FINAL GAS TEST	☐ X-7	FINAL FIRE
☐ B-7	DRYWALL NAILING	☐ P-7	FINAL PLUMBING		
☐ B-8	EXTERIOR LATH/Stucco			☐ E-1	UNDERGROUND ELECTRICAL
☐ B-9	WALL GROUT & STEEL	☐ M-1	ROUGH VENT	☒ E-2	ROUGH ELECTRICAL
☐ B-10	☐ POOL PRE-GUNITE	☐ M-2	HOOD	☐ E-3	LOW VOLTAGE ELECTRICAL
☐ B-11	☐ POOL PRE-PLASTER / FINAL	☐ M-3	FINAL MECHANICAL	☐ E-4	SIGN INSPECTION
☐ B-12	BUILDING FINAL			☐ E-5	FINAL ELECTRICAL
☐ B-13	CERT. OF OCC.	☐ X-1	KICKER, / FLUSH	☐ E-6	TEMP POWER
☐ FINAL INSPECTION		BRING HARD CARD WITH FIRE, QUALITY CONTROL & PLANNING APPROVALS SIGNED OFF TO BLDG & SAFETY FOR C. of O. ISSUANCE (Commercial Only)			

FOR ASSISTANCE -CALL- 386-6251

DEPARTMENT OF BUILDING & SAFETY CITY OF LAS VEGAS

[illegible]

FOR ASSISTANCE -CALL: 388-6251

DEPARTMENT OF BUILDING & SAFETY CITY OF LAS VEGAS

JOB ADDRESS 6673 Golden Pond Ci		PERMIT NO. 89673	
LOT NO.	MAP NO. 6 2:05 p 61	INSPECTOR	DATE 3/18/91
SUBDIVISION NAME			PHONE

INSPECTOR SIGNATURE 	INSPECTION DATE 3-19-91
-------------------------	-----------------------------------

elect. meter tag #31348

30 DAY TEMPORARY POWER

☒ PARTIAL INSPECTION - DESCRIPTION:
E tag only.

☐ APPROVED
 ☐ PERMIT REQUIRED
 ☐ STOP WORK

☐ REJECTED - CORRECTION NOTICE - REINSPECTION REQUIRED CALL 799-2071

INSPECT	DESCRIPTION	INSPECT	DESCRIPTION	INSPECT	DESCRIPTION
☐ B-1	FOOTING, LAYOUT, REBAR, ZONING	☐ P-1	ON SITE SEWER	☐ X-2	UNDERGROUND HYDRO
☐ B-2	STEM WALL - FORMS & REBAR	☐ P-2	ON SITE WATER	☐ X-3	UNDERGROUND FINAL/FLOW
☐ B-3	PRE-SLAB	☐ P-3	BUILDING SEWER (YARD LINES)	☐ X-4	SPRINKLER SYSTEM HYDRO
☐ B-4	ROOF SHEATHING	☐ P-4	UNDERSLAB PLUMBING	☐ X-5	FIRE ALARM
☐ B-5	FRAMING	☐ P-5	TOP OUT-WATER, GAS, WASTE	☐ X-6	OTHER:
☐ B-6	INSULATION	☐ P-6	FINAL GAS TEST	☐ X-7	FINAL FIRE
☐ B-7	DRYWALL NAILING	☐ P-7	FINAL PLUMBING		
☐ B-8	EXTERIOR LATH/STUCCO			☐ E-1	UNDERGROUND ELECTRICAL
☐ B-9	WALL GROUT & STEEL	☐ M-1	ROUGH VENT	☐ E-2	ROUGH ELECTRICAL
☐ B-10	POOL PRE-GUNITE	☐ M-2	HOOD	☐ E-3	LOW VOLTAGE ELECTRICAL
☐ B-11	POOL PRE-PLASTER / FINAL	☐ M-3	FINAL MECHANICAL	☐ E-4	SIGN INSPECTION
☐ B-12	BUILDING FINAL			☐ E-5	FINAL ELECTRICAL
☐ B-13	CERT. OF OCC.	☐ X-1	KICKER / FLUSH	☐ E-6	TEMP POWER

☐ FINAL INSPECTION	BRING HARD CARD WITH FIRE, QUALITY CONTROL & PLANNING APPROVALS SIGNED OFF TO BLDG & SAFETY FOR C. of O. ISSUANCE (Commercial Only)
--	--

FOR ASSISTANCE -CALL- 388-6251

DEPARTMENT OF BUILDING & SAFETY CITY OF LAS VEGAS

JOB ADDRESS <i>6673 Golden Blvd</i>		PERMIT NO. <i>89673</i>	
LOT NO.	MAP NO. <i>4-238</i>	INSPECTOR <i>86</i>	DATE <i>2-7-91</i>
SUBDIVISION NAME			PHONE
INSPECTOR SIGNATURE <i>M. Hal</i>			INSPECTION DATE <i>2-8-91</i>

- Caulk duct wye next to Roof jack. ~~Can see daylight through it~~ Can see daylight through it.

☐ PARTIAL INSPECTION - DESCRIPTION:

☒ **APPROVED**
☐ **PERMIT REQUIRED**
☐ **STOP WORK**

☐ **REJECTED - CORRECTION NOTICE - REINSPECTION REQUIRED CALL 799-2071**

INSPECT	DESCRIPTION	INSPECT	DESCRIPTION	INSPECT	DESCRIPTION
☐ B-1	FOOTING, LAYOUT, REBAR, ZONING	☐ P-1	ON SITE SEWER	☐ X-2	UNDERGROUND HYDRO
☐ B-2	STEM WALL - FORMS & REBAR	☐ P-2	ON SITE WATER	☐ X-3	UNDERGROUND FINAL/FLOW
☐ B-3	PRE-SLAB	☐ P-3	BUILDING SEWER (YARD LINES)	☐ X-4	SPRINKLER SYSTEM HYDRO
☐ B-4	ROOF SHEATHING	☐ P-4	UNDERSLAB PLUMBING	☐ X-5	FIRE ALARM
☐ B-5	FRAMING	☒ P-5	TOP OUT-WATER, GAS, WASTE	☐ X-6	OTHER:
☐ B-6	INSULATION	☐ P-6	FINAL GAS TEST	☐ X-7	FINAL FIRE
☐ B-7	DRYWALL NAILING	☐ P-7	FINAL PLUMBING		
☐ B-8	EXTERIOR LATH/STUCCO			☐ E-1	UNDERGROUND ELECTRICAL
☐ B-9	WALL GROUT & STEEL	☒ M-1	ROUGH VENT	☐ E-2	ROUGH ELECTRICAL
☐ B-10	POOL PRE-GUNITE	☐ M-2	HOOD	☐ E-3	LOW VOLTAGE ELECTRICAL
☐ B-11	POOL PRE-PLASTER / FINAL	☐ M-3	FINAL MECHANICAL	☐ E-4	SIGN INSPECTION
☐ B-12	BUILDING FINAL			☐ E-5	FINAL ELECTRICAL
☐ B-13	CERT. OF OCC.	☐ X-1	KICKER / FLUSH	☐ E-6	TEMP POWER

☐ **FINAL INSPECTION**

BRING HARD CARD WITH FIRE, QUALITY, CONTROL & PLANNING APPROVALS
SIGNED OFF TO BLDG & SAFETY FOR C. OF O. ISSUANCE (Commercial Only)

FOR ASSISTANCE - CALL: 388-8251

HIGHLAND**PRODUCTS
INC.**

3650 North 40th Avenue
Phoenix, Arizona 85019
(602) 272-1575 • (602) 269-2561

THE INFORMATION BELOW TO BE SUPPLIED BY APPLICATOR
LOCATION 6673 Golden Pond CR DATE 1-23-91
APPLICATOR RW INSPECTED _____
NAME Willmans Plastering Inc PHONE # 597-9227
BUILDER Metropolitan
APPLICATOR'S # 02 LOT # 49

I hereby state that the stucco installation on this project is per manufacturer's specification and conforms to the local building requirements.

CONTRACTOR _____

One copy to builder and one copy to building department in authority.
Any misuse of this card shall invalidate any warranty, implied or otherwise. Verification of this card must be obtained by calling Highland Products, Inc., 269-2561.

The following is a COPY ONLY, not to be misconstrued as an actual warranty by Highland Products, Inc.

Highland Products, Inc. warrants the Wire-Tex Stucco System for twenty (20) years from the date of the initial application to be free from any defects which seriously affect the weather resistance of the system. Should any defects occur, Highland Products, Inc. shall make a pro-rate allowance for replacement, or pay the owner the amount of the allowance. Highland Products, Inc. shall not be liable for damages or defects resulting from misuse, natural catastrophies, casualty or other cause beyond the control of Highland Products, Inc.

This warranty does not relieve the builder of his responsibilities under the Builder's Warranty required by the National Housing Act or under any provisions applicable to special housing programs such as Low Rent Public Housing.

The above warranty applies to HUB bulleting #1074.

**UNITED FIBERS****CERTIFICATE OF INSULATION**

(new or retrofit)

TO BE POSTED IN OR NEAR ATTIC**SUPERIOR AFT 28 lb. BAGS**

R-Value at 75°F Mean Temperature	Minimum Thickness (settled)	Minimum Number of Bales per 1,000 Square Feet			Coverage per Bale	Minimum Weight per Square Foot
		2 x 4 16" O.C.	2 x 4 24" O.C.	Net (No Joist)	Square Foot per Bale	Shall Not Be Less Pounds Than:
R-38	10.3 in.	49.5	50.4	52.1	19.19	1.46 lbs./sq.ft.
R-30	8.1 in.	38.4	39.3	41.0	24.40	1.15 lbs./sq.ft.
R-24	6.5 in.	30.3	31.2	32.9	30.40	.92 lbs./sq.ft.
R-22	5.9 in.	27.0	27.9	29.6	33.50	.84 lbs./sq.ft.
R-19	5.1 in.	23.4	24.2	25.8	38.75	.72 lbs./sq.ft.
R-13	3.5 in.	16.0	16.6	17.7	56.46	.50 lbs./sq.ft.
R-11	3.0 in.	13.8	14.3	15.2	65.88	.43 lbs./sq.ft.

Pressure filled wall (density 2.4 PPCF)

		16" O.C.	24" O.C.	No Studs	
R-13	3.5 in.	22.7	23.4	25.0	.70 lbs./sq.ft.
R-20	5.5 in.	35.6	36.8	29.3	1.09 lbs./sq.ft.

Installed Material Manufactured By:

UNITED FIBERS4280 Iowa St., Unit J • Benicia, CA 94510 • (707) 746-5060
390 E. Ray Road • Chandler, AZ 85224 • (602) 963-4551**PART I GENERAL**

Address of Residence:

Lot #49/1 pl.CR

Name and Address, Contractor:

UNIVERSAL INSULATION CO.3225 SO. TIOGA WAYLAS VEGAS, NEVADA 89117Installation Completion Date: 3/18/91Contractor's Lic. No. #21396**PART II AREAS INSULATED**

Walls (sq. ft.) Ceilings (sq. ft.) Floors (sq. ft.)

R-Value Installed	Applied Thickness
R-30	8.1"
Bags Added _____	

Set-In-Place Insulation	
Type _____	
Manufacturer's Prod. I.D. (if known) _____	
Est. R Value _____	Est. Thickness _____
Added Insulation	
R-Value Installed _____	Applied Thickness _____
Minimum Installed Weight Per Sq. Ft. of Loose Fill _____	
Total R-Value _____	Total Thickness _____
Bags Added _____	

Type of Insulation
If Different From
Above Material _____

R-Value Installed	Applied Thickness
Bags Added _____	

PART III CERTIFICATION

I certify that the residence identified in Part I was insulated as specified in Part II and the installation was conducted to conform with applicable codes, material standards and regulations.

Contractor's Authorized Signature: