

CITY OF LAS VEGAS, NEVADA

DEPARTMENT OF BUILDING AND SAFETY
PHONE 386 6251

FOR INFO

PERMIT NO 91-103325



38970

BUILDING PERMIT

FOR Single Family Dwelling Remodel
Additions Misc Residential ConstructionLOG NO & AREA 215 DATE 4-23-91 CONST VAL \$ 67,500ADDRESS OF CONSTRUCTION 8812 St Pierre Drive OWNER R/S Development Co PHONE 458-6820LOT(s) 753 BLOCK 1 SUBDIVISION Belaire Estates ZONE PCPROPOSED CONSTRUCTION SFD USE _____THIS PERMIT FOR BLDG ☒ A/C ☐ ELEC ☐ PLBG ☐ OTHER PERMITS REQD FENCE ☐ OFF SITE ☐ SWIM POOL ☐FLOOR AREA BSMT _____ 1ST 2326 2ND _____ GARAGE 593 PORCH _____ TOTAL 2919CONTRACTOR R/S Development STATE LICENSE NO 0018769 CITY LICENSE NO 011-02363-2-033804ARCHITECT Kevin Thistle ENGINEER _____MASTER PLUMBER/
CONTRACTOR _____ MASTER ELECTRICIAN/
CONTRACTOR _____

OTHER INSPECTIONS AND FEES

- 1 Inspections outside of normal business hours = \$30.00 per hour (minimum charge three hours)
- 2 Re inspection fee during normal business hours assessed under provisions of TABLE 3 A of the Uniform Building Code = \$30.00 per hour
- 3 Inspections during normal business hours for which no fee is specifically indicated = \$30.00 per hour (minimum charge one half hour)
- 4 Additional plan review required by changes additions or revisions to approved plans = \$30.00 per hour (minimum charge two hours)

CONDITIONS OF THE PERMIT

- 1 I agree to call the City Building Department for inspections before concrete is poured before rough wiring electrical plumbing framing is covered Also for air conditioning drywall and sheathing inspection
- 2 I agree that when the job is completed that I will call for final inspection before occupancy
- 3 I agree to perform all construction in accordance with City Ordinances and Building Codes
- 4 The Contractor's signature below denotes authority from the owner to sign in his behalf and that the owner is aware of all requirements of this application and permit Separate permits must be taken out for work outlined above this agreement
- 5 I have read and understand the contents of this application and permit I hereby state that the information I have supplied on this application is true and correct
- 6 Approval for the work under this permit will be given only after refuse and debris have been removed from job site and public right of way
- 7 24 HOUR MINIMUM NOTICE REQUIRED FOR INSPECTIONS

SPECIAL CONDITIONS

103AR

BY Randall T. Schaefer OWNERBY Jul Almeida AGENT

I hereby certify that I have reviewed this application and the proposed plans and have found that the proposed development meets the requirements of the City of Las Vegas Flood Hazard Reduction Ordinance for the issuance of this Development Permit

LAND DEVELOPMENT AND FLOOD CONTROL ENGINEER

PLANNING DEPT

BUILDING DEPT

DATE 04/24/91DATE 3/1/91DATE 4/25/91

DATE

RECEIPT

PLUMBING		FEE	ELECTRICAL		FEE
WATER DISTRIBUTION	6.00		RECEPTACLE _____ SWITCH _____		40
SEWER SYSTEM NEW OR MODIFICATION	10.00		EACH LIGHT FIXTURE OR SOCKET _____		30
FIXTURES WATER SOFTENER H/W HEATER	2.00		SPECIAL OUTLET APPLIANCE ETC		70
GARBAGE DISPOSAL WASHER	2.00		SERVICE/PANEL SUB/3.00 200A/6.00 400A/12.50		
FUEL PIPING	6.00		A/C UNIT OR MOTORS	3.00	
IRRIGATION SYSTEM	8.00		2310 2432 TOTAL		
MISC			MISC		
2310 2433 TOTAL			2310 2431 ISSUANCE FEE	625.00	
AIR CONDITIONING		FEE	7143 2973 SEWER CONNECTION		
NEW UNIT 3 TON = 9.00 OVER = 16.50			2310 2431 PLAN REVIEW FEE	405.00	
FURNACE TO 100 000/9.00 OVER/11.00			2310 2431 BLDG PERMIT FEE	1030.00	
VAPORATIVE COOLER	6.50		TOTAL FEES		
VENTILATION FAN	2.35				
2310 2435 TOTAL					

PERMIT NO _____
MUST BE MACHINE VALIDATED

Permit Expires 180 Days After Abandonment of Work

nevada 2727 SOUTH WARDEN BOULEVARD
CONSULTING ENGINEERS • PLANNERS • LAND SURVEYORS
LOS VEGAS, NEVADA 89103-5448 PHONE (702) 731-6300 FAX (702) 731-6301

על

BELAIRE ESTATES - PHASE 1

TIME

PROJECT


WO# 3967

BY **MGB**

DATE 4-22-91

SCALE 1" = 20'

OF

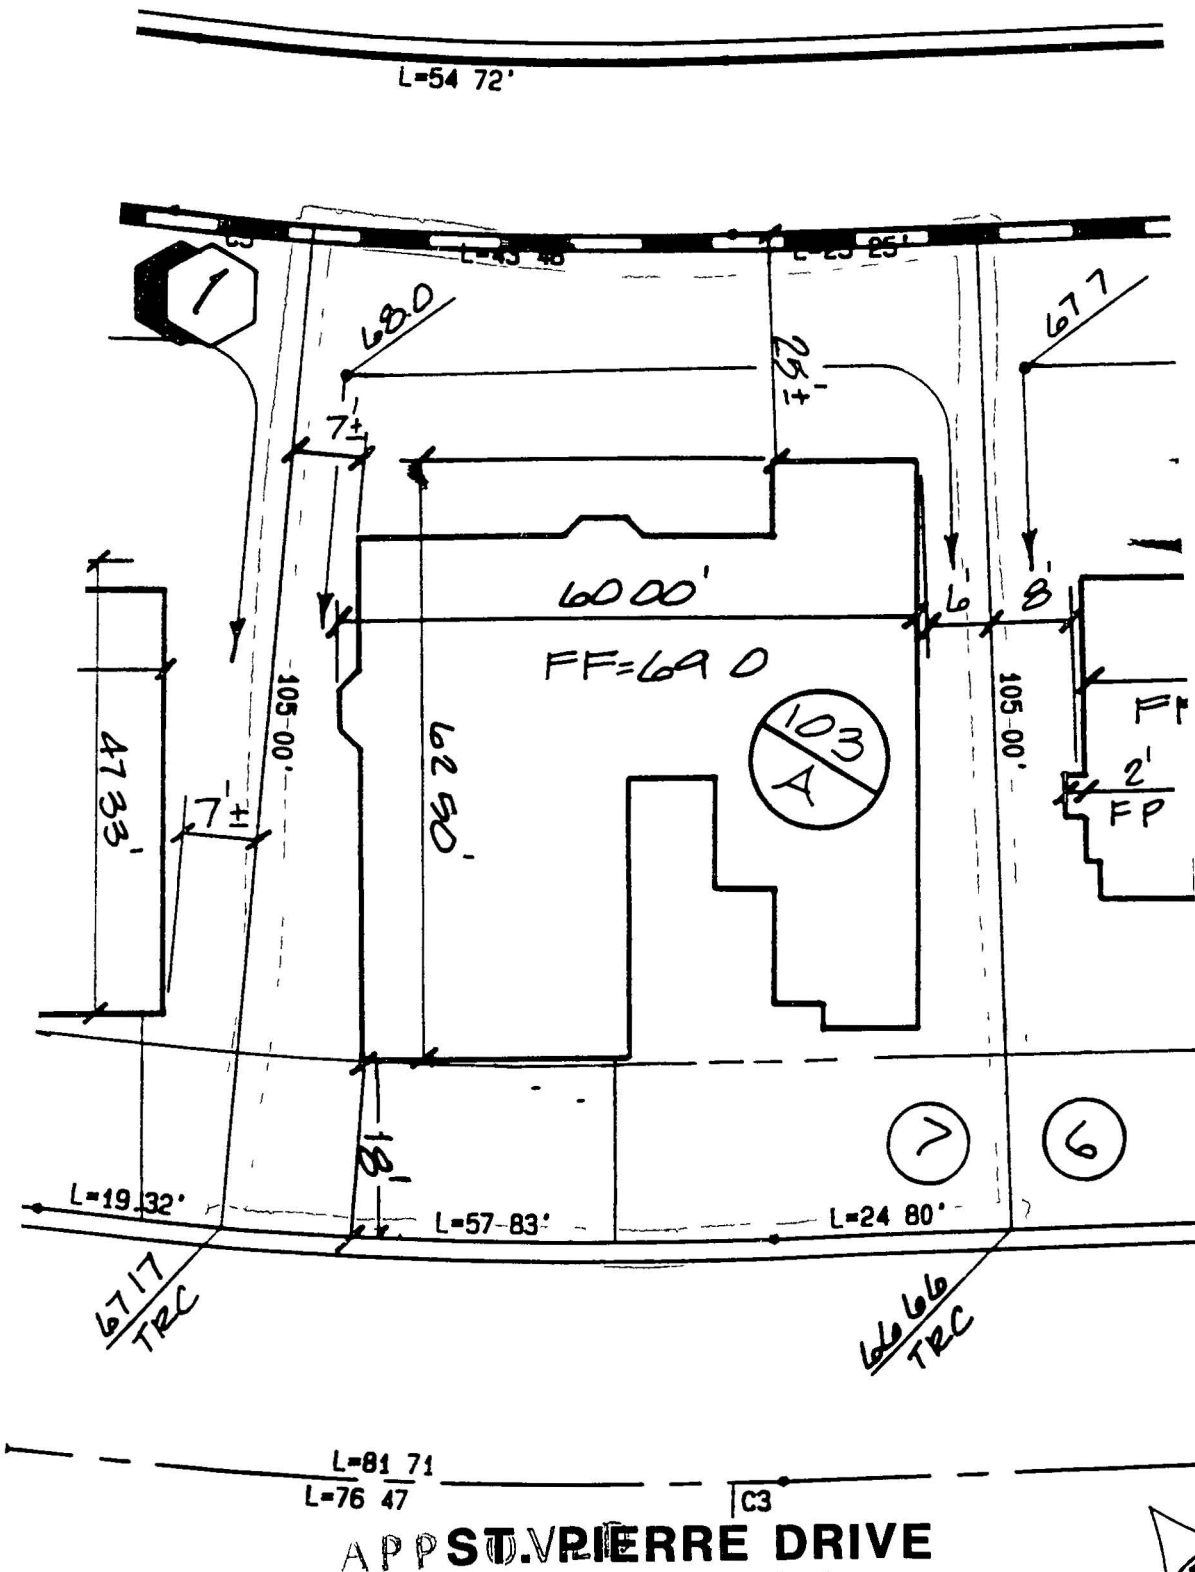

COMMUNITY PLANNING & DEVELOPMENT
City of Las Vegas

LOT 7 BLOCK 1
8812ST PIERREDRIVE

CITY OF LAS VEGAS, NEVADA

PERMIT NO

01-135707

DEPARTMENT OF BUILDING AND SAFETY
PHONE 386-6251

39715

ELECTRICAL PERMIT

LOG NO & AREA 215

CONST VAL \$

ADDRESS OF
CONSTRUCTION

8812 St. Pierre Dr

OWNER

R/S Development

CONTRACTOR

Temporary Utility Services

STATE
LICENSE NO

32114

CITY
LICENSE NO

45353

(PRINT NAME OF MASTER ELECTRICIAN)
PROPOSED CONSTRUCTION

Steve Bray #91-105631

MASTER CARD NO

PHONE

388-2565

ELECTRIC
PERMIT NOApproval for the work under this permit will be given only after refuse
and debris have been removed from job site and public right of way

UNITS	DESCRIPTION	FEE	TOTAL
PERMIT ISSUANCE			
1	For Issuing Each Permit	10 00	10
	Supplemental Fee	4 50	
APPLIANCE CHARGE			
Residential or General Commercial			
	Receptacle _____ Switch _____	40	
	Each Light Fixture Socket or Exit Light Smoke Detector or Exhaust Fan	30	
	EACH OUTLET FOR SPECIAL PURPOSE Dishwasher Garbage Grinder Trash Compactor GFI Clothes Washer Dryer Electric Range Ovens Water Heater Space Heater Blast Coil Heater (PER KW) Mercury Lamp Quartz Lamp Sodium Lamp 20AMP Sign Circuit	70	
	X Ray Unit	10 00	
	Area Lighting (First 3 000 Watts)	8 00	
	Each Additional 1 000 Watts	3 00	
MOTORS (1 H P AND OVER) TRANSFORMERS ELEVATORS WELDERS GENERATORS CHILLERS SIGNS AND A/C UNITS (OVER 5 TONS)			
	First H P or Ton For each Unit	3 00	
	First KVA For Each Unit	3 00	
	Each Additional H P Ton or KVA up to 50	50	
	Each Additional H P Ton or KVA over 50	35	
1	Temporary power or Pole	6 00	6
ELECTRIC SERVICE OR MAIN DISCONNECT			
1	Up to 200 AMP	6 00	6
	400 AMP And 600 AMP	12 50	
	Over 600 AMP To 1200 AMP	25 00	
	Over 1200 AMP	50 00	
	Each Additional Meter Socket	50	
	Sub Panel Motor Control Center Disconnect Switch Transfer Switch (Each)	3 00	
	Swimming Pool (Residential)	20 00	
	Swimming Pool (Semi Public)	30 00	
	Spas	8 00	
	Recreational Vehicle Spaces (Each)	3 00	

UNITS	DESCRIPTION	FEE	TOTAL
	Busways Trolley or Plug in (Ea 100 Ft)	3 00	
	Gas Pumps Dispensers (Each)	3 00	
	Permanent A/C Unit (5 Tons or Less)	3 00	
	Each Air Handler	1 00	
RESIDENTIAL LOW VOLTAGE INSTALLATIONS			
	Speaker Outlets (Each)	30	
	Signal or Alarm Outlets (Each)	30	
	Amplifiers	2 00	
	Control Panel	50	
	TV Master System	30	
	Telephone or Computer Outlet	30	
OTHER INSPECTIONS AND FEES INCLUDES ISSUANCE FEES WHEN APPLICABLE			
	Inspections outside of normal business hours (minimum charge — three hours)	30 00 per hour	
	Reinspection fee assessed under provisions of TABLE 3 A of the Uniform Building Code = \$30 00 EACH	30 00 each	
	Inspections for which no fee is specifically indicated (minimum charge — one half hour)	30 00 per hour	
	Additional plan review required by changes additions or revisions to approved plans (minimum charge — one half hour) After work hours — \$30 00 per hour — minimum 1 hour	30 00 per hour	
	Starter Permit	50 00	
CONTRACT PRICE OR COST OF INSTALLATION			
	Commercial —Burglar Alarms		
	—Music Systems		
	—Data Processing		
	—Communication		
	Conduit Only—Contract Price		
	All Misc Electric		

Electrical permit fees may be computed
the same as building permit fees by
using the cost of installation for valuation
amount when such work is not included
in the above schedule

2310 2432

RECEIPT

I hereby certify that I have carefully examined and read the above application that the
same is true and correct and that the work herein described is to be done in accordance
with all the provisions of the applicable Ordinances of the City of Las Vegas Nevada and
the State Laws whether herein specified or not

SIGNED HOMEOWNER CONTRACTOR

BUILDING DEPT

5/15/91

DATE

PERMIT
FEE

22 00

LESS

STARTER PERMIT

TOTAL

FEES

PERMIT NO

MUST BE MACHINE VALIDATED

Permit Expires 180 Days After Abandonment of Work

CITY OF LAS VEGAS, NEVADA

PERMIT NO 91-106913

DEPARTMENT OF BUILDING AND SAFETY
PHONE 386 6251

PLUMBING PERMIT

LOG NO & AREA

P-215

39731

CONST VAL \$

ADDRESS OF CONSTRUCTION 8812 ST PIERRE DRIVE

OWNER R S DEVELOPMENT

PHONE 252-7017

CONTRACTOR GOTHIC LANDSCAPING, INC

STATE LICENSE NO 28435

CITY LICENSE NO C11020232030274

LOT(s) 7 BLOCK 1 SUBDIVISION

BELAIRE ESTATES

ZONE

PROPOSED CONSTRUCTION

irrigation

USE

PLUMBING
PERMIT NO

Approval for the work under this permit will be given only after refuse and debris have been removed from job site and public right of way

UNITS	DESCRIPTION	FEE	TOTAL
PERMIT ISSUANCE			
	For Issuing Each Permit	10 00	10.00
	For Issuing Each Supplemental Permit	4 50	
FIXTURE CHARGE			
	Bathtub Shower Lavatory Toilet Urinal EA	2 00	
	Floor Drain Floor Sink Wash Tray Sink EA	2 00	
	Garbage Disposal Clothes Washer Dishwasher (residential) EA	2 00	
	Garbage Disposal (commercial) EA	8 00	
	Clothes Washer Dishwasher (commercial) EA	2 00	
	Clothes Dryer (gas) (venting)	2 00	
	Dental Unit	8 00	
	Drinking Fountain	2 00	
	Refrigerator Ice Maker Water Dispenser	2 00	
	Any other water using equipment Attached Coffee Makers Ice Makers	2 00	
	Hot Water Heater (Gas or Electric) EA	2 00	
SEWER SYSTEM			
	New Replacement Modification or Any Drainage Work	10 00	
	Grease or Sand Trap or Interceptor	2 00	
	Trailer Trap (rental parks)	5 00	
WATER SOFTENERS			
	Non Permanent Type (rental)	2 00	
	Permanent Type (connected to drain)	2 00	
WATER DISTRIBUTION SYSTEM			
	Single Family Dwelling	6 00	
	Multi Family Dwelling	6 00	
	Plus Each Dwelling Unit	3 00	
	Commercial Building per floor	3 00	
	Plus Each Unit (leased space or office)	2 00	
	Hotel or Motel	8 00	
	Plus Each Unit	3 00	
	Trailer Park	30 00	
	Plus Each Space	2 00	
	Irrigation Single Family Dwelling	8 00	8.00
	Irrigation Commercial Fee Based on Building Code Valuation Chart Construction Valuation		

UNITS	DESCRIPTION	FEE	TOTAL
FUEL PIPING SYSTEM			
	Single Family Dwelling	6 00	
	Multi Family Dwelling	10 00	
	Plus Each Unit	2 00	
	Commercial Building (per floor)	6 00	
	Plus Each Unit (leased space or office)	6 00	
	Medium Pressure System (Plan Check)	2 00	
	Each Gas Appliance (Any Type)	2 00	
	Steam Boilers	5 00	
SOLAR ENERGY SYSTEMS			
	Collectors (including piping) (per collector)	5 00	
	Storage Tanks (each)	5 00	
PIPELINE CONTRACT			
	For Onsite Sewer Gas or Water Contract Value Fee based on Building Code Permit Valuation Chart		
OTHER INSPECTIONS AND FEES			
	Inspections outside of normal business hours (minimum charge—three hours)	25 00 per hour	
	Under provisions of Table 3 A of the Uniform Building Code work which has been inspected once and not approved may be subject to a Reinspection Fee not less than \$30 00 per each inspection during business hours	30 00 each	
	Additional plan review required by changes Additions to or revisions to approved plans (minimum charge two hours)	30 00 per hour	
	Plumbing permit fees may be computed the same as building permit fees by using the cost of installation for valuation amount when such work is not included in the above schedule		
	Construction Valuation		

FOR INSPECTIONS
CALL 799-2071SEWER # 7114 3654
CONNECTION

FIXTURES X

FEE

2310 2403

PERMIT
FEETOTAL
FEES 18.00

RECEIPT

PERMIT NO

MUST BE MACHINE VALIDATED

I hereby certify that I have carefully examined and read the above application that the same is true and correct and that the work herein described is to be done in accordance with all the provisions of the applicable Ordinances of the City of Las Vegas Nevada and the State Laws whether herein specified or not

SIC110

CONTRACTOR

MASTER CARD NO

BY

Registered Master Plumber Spec Contractor Owner

BUILDING DEPT

DATE

CITY OF LAS VEGAS, NEVADA

DEPARTMENT OF BUILDING AND SAFETY
PHONE 386 6251

FOR



40317

PERMIT NO 91-107323

PLUMBING PERMIT

LOG NO & AREA

P-215

DATE

CONST VAL \$

ADDRESS OF
CONSTRUCTION

8812 ST. PIERRE DRIVE

OWNER

R/S DEVELOPMENT

PHONE

876-2138

CONTRACTOR

STERLING PLUMBING

STATE
LICENSE NO

7119A

CITY
LICENSE NO

910

LOT(s)

7

BLOCK

1

SUBDIVISION

BELAIRE ESTATES PHASE 1

ZONE

PROPOSED CONSTRUCTION

NEW SPR

USE

PLUMBING
PERMIT NOApproval for the work under this permit will be given only after refuse
and debris have been removed from job site and public right of way

UNITS	DESCRIPTION	FEE	TOTAL
PERMIT ISSUANCE			
1	For Issuing Each Permit	10.00	10.00
	For Issuing Each Supplemental Permit	4.50	
FIXTURE CHARGE			
1	Bathtub Shower Lavatory Toilet Urinal	EA 2.00	2.00
1	Floor Drain Floor Sink Wash Tray Sink	EA 2.00	2.00
3	Garbage Disposal Clothes Washer Dishwasher (residential)	EA 2.00	6.00
	Garbage Disposal (commercial)	EA 8.00	
	Clothes Washer Dishwasher (commercial)	EA 2.00	
1	Clothes Dryer (gas) (venting)	2.00	2.00
	Dental Unit	8.00	
	Drinking Fountain	2.00	
	Refrigerator Ice Maker Water Dispenser	2.00	
	Any other water using equipment Attached Coffee Makers Ice Makers	2.00	
1	Hot Water Heater (Gas or Electric)	EA 2.00	2.00
SEWER SYSTEM			
1	New Replacement Modification or Any Drainage Work	10.00	10.00
	Grease or Sand Trap or Interceptor	2.00	
	Trailer Trap (rental parks)	5.00	
WATER SOFTENERS			
	Non Permanent Type (rental)	2.00	
	Permanent Type (connected to drain)	2.00	
WATER DISTRIBUTION SYSTEM			
1	Single Family Dwelling	6.00	6.00
	Multi Family Dwelling	6.00	
	Plus Each Dwelling Unit	3.00	
	Commercial Building per floor	3.00	
	Plus Each Unit (leased space or office)	2.00	
	Hotel or Motel	8.00	
	Plus Each Unit	3.00	
	Trailer Park	30.00	
	Plus Each Space	2.00	
	Irrigation Single Family Dwelling	8.00	
	Irrigation Commercial Fee Based on Building Code Valuation Chart Construction Valuation		

UNITS	DESCRIPTION	FEE	TOTAL
FUEL PIPING SYSTEM			
1	Single Family Dwelling	6.00	6.00
	Multi Family Dwelling	10.00	
	Plus Each Unit	2.00	
	Commercial Building (per floor)	6.00	
	Plus Each Unit (leased space or office)	6.00	
	Medium Pressure System (Plan Check)	2.00	
	Each Gas Appliance (Any Type)	2.00	
	Steam Boilers	5.00	
SOLAR ENERGY SYSTEMS			
	Collectors (including piping) (per collector)	5.00	
	Storage Tanks (each)	5.00	
PIPELINE CONTRACT			
	For Onsite Sewer Gas or Water Contract Value Fee based on Building Code Permit Valuation Chart		
OTHER INSPECTIONS AND FEES			
	Inspections outside of normal business hours (minimum charge—three hours)	25.00 per hour	
	Under provisions of Table 3 A of the Uniform Building Code work which has been inspected once and not approved may be subject to a Reinspection Fee not less than \$30.00 per each inspection during business hours	30.00 each	
	Additional plan review required by changes Additions to or revisions to approved plans (minimum charge two hours)	30.00 per hour	
	Plumbing permit fees may be computed the same as building permit fees by using the cost of installation for valuation amount when such work is not included in the above schedule		
	Construction Valuation		

FOR INSPECTIONS
CALL 799-2071SEWER # 7114 3654
CONNECTION

FIXTURES X

FEE

2310 2403
PERMIT
FEETOTAL
FEES 66.00

RECEIPT

PERMIT NO

MUST BE MACHINE VALIDATED

I hereby certify that I have carefully examined and read the above application that the same is true and correct and that the work herein described is to be done in accordance with all the provisions of the applicable Ordinances of the City of Las Vegas Nevada and the State Laws whether herein specified or not

SIGNED

CONTRACTOR

MASTER CARD NO

BY

Registered Master Plumber Spec Contractor or Owner

BUILDING DEPT

DATE

PERMIT EXPIRES 180 DAYS AFTER ABANDONMENT OF WORK

CITY OF LAS VEGAS, NEVADA

PERMIT NO. 108257

DEPARTMENT OF BUILDING AND SAFETY
PHONE 386 6251

41021

071

AIR CONDITIONING PERMIT

LOG NO & AREA

P-215

CONST VAL \$

ADDRESS OF
CONSTRUCTION

8812 ST PIERRE DRIVE

OWNER

R/S DEVELOPMENT

PHONE

565-8751

CONTRACTOR

CARL'S A/C & S/M INC

STATE
LICENSE NO

8370

CITY
LICENSE NO

230-2-10793

LOT(s)

7

BLOCK

1

SUBDIVISION

BELAIR ESTATES

ZONE

PROPOSED CONSTRUCTION

COMPLETE INSTALLATION OF A/C AND DUCTWORK

USE

Approval for the work under this permit will be given only after refuse
and debris have been removed from job site and public right of way

UNITS	DESCRIPTION	FEE	TOTAL
PERMIT ISSUANCE			
1	For the issuance of each permit	15 00	15 00
	For issuing each supplemental permit	4 50	
UNIT FEE SCHEDULE			
	For the installation or relocation of each forced air or gravity type furnace or burner including ducts and vents attached to such appliance up to and including 100 000 Btu/h	9 00	
	For the installation or relocation of each forced air or gravity type furnace or burner including ducts and vents attached to such appliance over 100 000 Btu/h	11 00	
	For the installation or relocation of each floor furnace including vent	9 00	
	For the installation or relocation of each suspended heater recessed wall heater or floor mounted unit heater	9 00	
	For the installation relocation or replacement of each appliance vent installed and not included in an appliance permit	4 50	
	For the repair of alteration of or addition to each heating appliance refrigeration unit cooling unit absorption unit or each heating cooling absorption or evaporative cooling system including installation of controls regulated by this code	9 00	
2	For the installation or relocation of each boiler or compressor to and including three tons or each absorption system to and including 100 000 Btu/h	9 00	18 00
	For the installation or relocation of each boiler or compressor over three tons to and including 15 tons or each absorption system over 100 000 Btu/h and including 500 000 Btu/h	16 50	
	For the installation or relocation of each boiler or compressor over 15 tons to and including 30 tons or each absorption system over 500 000 Btu/h to and including 1 000 000 Btu/h	22 50	
	For the installation or relocation of each boiler or compressor over 30 tons to and including 50 tons or for each absorption system over 1 000 000 Btu/h to and including 1 750 000 Btu/h	33 50	
	For the installation or relocation of each boiler or refrigeration compressor over 50 tons or each absorption system over 1 750 000 Btu/h	56 00	

UNITS	DESCRIPTION	FEE	TOTAL
	For each air handling unit to and including 10 000 cubic feet per minute including ducts attached thereto Note This fee shall not apply to an air handling unit which is a portion of a factory assembled appliance cooling unit evaporative cooler or absorption unit for which a permit is required elsewhere in this code	6 50	
	For each air handling unit over 10 000 cfm	11 00	
	For each evaporative cooler other than portable type	6 50	
3	For each ventilation fan COMMERCIAL RESIDENTIAL	4 50 2 35	7 05
	For each ventilation system which is not a portion of any heating or air conditioning system authorized by a permit	6 50	
	For the installation of each hood which is served by mechanical exhaust including the ducts for such hood	6 50	
	For each fire damper installed in an existing system	4 50	
OTHER INSPECTIONS AND FEES			
	Inspections outside of normal business hours (minimum charge — three hours)	25 00 per hour	
	Reinspection fee assessed under provisions of TABLE 3 A of the Uniform Building Code = \$15 00 EACH	15 00 each	
	Inspections for which no fee is specifically indicated (minimum charge — one half hour)	30 00 per hour	
	Additional plan review required by changes additions or revisions to approved plans (minimum charge — two hours)	30 00 per hour	
	Mechanical permit fees may be computed the same as building permit fees by using the cost of installation for valuation amount when such work is not included in the above schedule		
	Gas piping which is directly related and necessary to the repair or replacement of heating air conditioning or refrigeration systems not exceeding 500 000 BTU/H	6 00	

2310-2435

RECEIPT

I hereby certify that I have carefully examined and read the above application that the same is true and correct and that the work herein described is to be done in accordance with all the provisions of the applicable Ordinances of the City of Las Vegas Nevada and the State Laws whether herein specified or not

SIGNED

CONTRACTOR

MASTER CARD NO

PERMIT
FEE

15 00

BY

BUILDING DEPT

Spec Contr or Owner

5/23/91

DATE

TOTAL
FEES

40 05

MUST BE MACHINE VALIDATED

PERMIT EXPIRES 180 DAYS AFTER ABANDONMENT OF WORK

CITY OF LAS VEGAS, NEVADA

PERMIT NO

91-11765

DEPARTMENT OF BUILDING AND SAFETY
PHONE 386-6251

FOR



45258

ELECTRICAL PERMIT

LOG NO & AREA P 215

CONST VAL \$ _____

ADDRESS OF CONSTRUCTION 8812 St Pierre DrOWNER R S DevelopmentCONTRACTOR JOHNSON ELECTRICSTATE LICENSE NO 21520CITY LICENSE NO 26363Michael Johnson69PHONE 739-7781

(PRINT NAME OF MASTER ELECTRICIAN)

MASTER CARD NO

PROPOSED CONSTRUCTION New SFR Plan 103 Bel-Aire Estates

USE _____

ELECTRIC PERMIT NO _____

Approval for the work under this permit will be given only after refuse and debris have been removed from job site and public right of way

UNITS	DESCRIPTION	FEE	TOTAL
PERMIT ISSUANCE			
<u>1</u>	For Issuing Each Permit	10 00	<u>10 00</u>
	Supplemental Fee	4 50	
APPLIANCE CHARGE			
Residential or General Commercial			
<u>80</u>	Receptacle <u>48</u> Switch <u>32</u>	40	<u>32 00</u>
<u>43</u>	Each Light Fixture Socket or Exit Light Smoke Detector or Exhaust Fan	30	<u>12 90</u>
<u>8</u>	EACH OUTLET FOR SPECIAL PURPOSE Dishwasher Garbage Grinder Trash Compactor GFI Clothes Washer Dryer Electric Range Ovens Water Heater Space Heater Blast Coil Heater (PER KW) Mercury Lamp Quartz Lamp Sodium Lamp 20AMP Sign Circuit	70	<u>5 60</u>
	X Ray Unit	10 00	
	Area Lighting (First 3 000 Watts)	8 00	
	Each Additional 1 000 Watts	3 00	
MOTORS (1 H P AND OVER) TRANSFORMERS ELEVATORS WELDERS GENERATORS CHILLERS SIGNS AND A/C UNITS (OVER 5 TONS)			
	First H P or Ton For each Unit	3 00	
	First KVA For Each Unit	3 00	
	Each Additional H P Ton or KVA up to 50	50	
	Each Additional H P Ton or KVA over 50	35	
	Temporary power or Pole	6 00	
ELECTRIC SERVICE OR MAIN DISCONNECT			
<u>1</u>	Up to 200 AMP	6 00	<u>6.00</u>
	400 AMP And 600 AMP	12 50	
	Over 600 AMP To 1200 AMP	25 00	
	Over 1200 AMP	50 00	
	Each Additional Meter Socket	50	
	Sub Panel Motor Control Center Disconnect Switch Transfer Switch (Each)	3 00	
	Swimming Pool (Residential)	20 00	
	Swimming Pool (Semi Public)	30 00	
	Spas	8 00	
	Recreational Vehicle Spaces (Each)	3 00	

UNITS	DESCRIPTION	FEE	TOTAL
	Busways Trolley or Plug in (Ea 100 Ft)	3 00	
	Gas Pumps Dispensers (Each)	3 00	
<u>2</u>	Permanent A/C Unit (5 Tons or Less)	3 00	<u>6 00</u>
<u>2</u>	Each Air Handler	1 00	<u>2 00</u>
RESIDENTIAL LOW VOLTAGE INSTALLATIONS			
	Speaker Outlets (Each)	30	
	Signal or Alarm Outlets (Each)	30	
	Amplifiers	2 00	
	Control Panel	50	
<u>3</u>	TV Master System	30	<u>90</u>
<u>3</u>	Telephone or Computer Outlet	30	<u>90</u>
OTHER INSPECTIONS AND FEES INCLUDES ISSUANCE FEES WHEN APPLICABLE			
	Inspections outside of normal business hours (minimum charge — three hours)	30 00 per hour	
	Reinspection fee assessed under provisions of TABLE 3 A of the Uniform Building Code = \$30 00 EACH	30 00 each	
	Inspections for which no fee is specifically indicated (minimum charge — one half hour)	30 00 per hour	
	Additional plan review required by changes additions or revisions to approved plans (minimum charge — one half hour) After work hours — \$30 00 per hour — minimum 1 hour	30 00 per hour	
	Starter Permit	50 00	
CONTRACT PRICE OR COST OF INSTALLATION			
	Commercial —Burglar Alarms		
	—Music Systems		
	—Data Processing		
	—Communication		
	Conduit Only—Contract Price		
	All Misc Electric		

Electrical permit fees may be computed the same as building permit fees by using the cost of installation for valuation amount when such work is not included in the above schedule

2310-2432

RECEIPT

I hereby certify that I have carefully examined and read the above application that the same is true and correct and that the work herein described is to be done in accordance with all the provisions of the applicable Ordinances of the City of Las Vegas Nevada and the State Laws whether herein specified or not

Carlene Burke
SIGNED HOMEOWNER CONTRACTOR

BUILDING DEPT

DATE 6/28/91

Permit Expires 180 Days After Abandonment of Work

PERMIT FEE \$76 30

LESS STARTER PERMIT _____

TOTAL FEES _____

PERMIT NO _____

MUST BE MACHINE VALIDATED



UNITED FIBERS

CERTIFICATE OF INSULATION

(new or retrofit)

TO BE POSTED IN OR NEAR ATTIC

SUPERIOR AFT 28 lb BAGS

R V l 1.75 F M T mpe t		M m m Th k (tted)	M m m N mbe pe 1000 Sq Feet			Cove ge pe B l	M m m We ght pe Sq re Foot
T Obi l stall t R la R f	l lled l i t Sh ll Not Be L l he Th	2 16 OC	2 4 24 OC	N (N J)	Sq re Foot pe B le	Sh ll Not Be Less Pou d Th	
R 38	103 in	465	474	490	2039	137 lbs /sq ft	
R 30	81 in	361	370	386	2593	108 lbs/sq ft	
R 24	65 in	285	294	310	3230	87 lbs /sq ft	
R 22	59 in	256	265	281	3559	79 lbs /sq ft	
R 19	51 in	220	228	243	4118	68 lbs /sq ft	
R 13	35 in	151	157	167	5999	47 lbs /sq ft	
R 11	30 in	130	134	143	7000	40 lbs /sq ft	

Pressure filled wall (density 2.4 PPCF)

		16 OC	24 OC	N S d		
R 13	35 in	227	234	250	4000	70 lbs/sq ft
R 20	55 in	356	368	393	2546	109 lbs /sq ft

Installed Material Manufactured By

UNITED FIBERS

4280 Iowa St Unit J Benicia CA 94510 (707) 746-5060
390 E Ray Road Chandler AZ 85224 (602) 963 4551

PART I GENERAL

Address of Residence

Name and Address, Contractor

88125th Pierre Dr

Dean Roofing Co

Installation Completion Date *9-20-91*

Contractor's Lic No

PART II AREAS INSULATED

Walls (sq ft) **Ceilings** (sq ft) *2326* Floors (sq ft)

R Value Installed	Applied Th ckness
Bags Added	

Est In Place Insulation	
Type <i>Superior AFT</i>	Manufacturer's Prod ID (if known)
Est R Value	Est Thickness
Added Insulation	
R Value Installed	Applied Th ckness
Minimum Installed Weight Pe Sq Ft of Loose Fill	
Total R Value <i>30</i>	Total Thickness <i>81</i>
Bags Add d <i>90</i>	

Type of Insulation
If Different From
Above Material

R Value Installed	Applied Th ckness
Bags Added	

PART III CERTIFICATION

I certify that the residence identified in Part I was insulated as specified in Part II and the installation was conducted to conform with applicable codes material standards and regulations

Contractor's Authorized Signature

Ed Church

orange

103

DEPARTMENT OF BUILDING & SAFETY CITY OF LAS VEGAS

**PERMIT
NUMBER**

106707

**INSPECTION
NUMBER**

JOB ADDRESS

8812 St Pierre Dr

LOT NO

BLOCK NO

SUBDIVISION NAME

FIRE DEPT MAP NO

JOB PHONE

CALL IN DATE

CALL IN TIME

SCHEDULE DATE

5 16 91

3 7:49A

INSPECTOR NO

INSPECTOR NAME

284

DR MARSH

**INSPECTION
REQUESTED**

Temp power

32814

☐ PARTIAL
INSPECTION

☐ PARTIAL
APPROVAL (P)

PARTIAL DESCRIPTION

☒ APPROVED
(A)

☐ STOP
WORK (S)

☐ COMMENTS
(C)

☐ TEMPORARY
APPROVAL (T) - UNTIL

☐ HOLD
(H)

☐ REJECTED (R)

REINSPECTION REQUIRED CALL *799 2071

☐ REFEE (F)

REINSPECTION FEE REQUIRED PAY AT CITY HALL
3RD FLOOR 400 E STEWART STREET

☐ PERMIT
REQUIRED

**INSPECTOR
SIGNATURE**

DR Marsh

INSPECTION DATE

5.17.91

☐ **PROJECT
COMPLETE**

BRING HARD CARD WITH FIRE QUALITY CONTROL & PLANNING APPROVALS
SIGNED OFF TO BLDG & SAFETY FOR C of O ISSUANCE (Commercial Only)

IF YOU HAVE ANY QUESTIONS ON THIS INSPECTION YOU MAY
CALL THE INSPECTOR FROM 7 00 AM 7 15 AM OR 2 45 PM 3 00 PM AT

FOR ADDITIONAL ASSISTANCE CALL *386-6251
SEE REVERSE SIDE FOR INSPECTION TYPES

* EFFECTIVE JULY 1 1991
PHONE PREFIX WILL BE 229

DEPARTMENT OF BUILDING & SAFETY CITY OF LAS VEGAS

☐	PERMIT NUMBER	> 106325	INSPECTION NUMBER		
JOB ADDRESS 8812 St Pierre					
LOT NO		BLOCK NO		SUBDIVISION NAME	
				Bel Air	
FIRE DEPT MAP NO		JOB PHONE		CALL IN DATE	CALL IN TIME
				8-20-91	1/123P
INSPECTOR NO		INSPECTOR NAME			
84					
INSPECTION REQUESTED		> 125			
☐ PARTIAL INSPECTION		☐ PARTIAL APPROVAL (P)		PARTIAL DESCRIPTION	
☒ APPROVED (A)		☐ STOP WORK (S)		☐ COMMENTS (C)	☐ TEMPORARY APPROVAL (T) - UNTIL
					☐ HOLD (H)
☐ REJECTED (R)		REINSPECTION REQUIRED CALL *799 2071			
☐ REFEE (F)		REINSPECTION FEE REQUIRED PAY AT CITY HALL 3RD FLOOR 400 E. STEWART STREET.			
☐ PERMIT REQUIRED					
INSPECTOR SIGNATURE R Ward				INSPECTION DATE	
				8-21-91	
☐ PROJECT COMPLETE		BRING HARD CARD WITH FIRE QUALITY CONTROL & PLANNING APPROVALS SIGNED OFF TO BLDG & SAFETY FOR C of O ISSUANCE (Commercial Only)			
IF YOU HAVE ANY QUESTIONS ON THIS INSPECTION YOU MAY CALL THE INSPECTOR FROM 7 00 A M 7 15 A M OR 2 45 P M 3 00 P M AT					

**FOR ADDITIONAL ASSISTANCE CALL *386-6251
SEE REVERSE SIDE FOR INSPECTION TYPES**

*** EFFECTIVE JULY 1 1991
PHONE PREFIX WILL BE 229**

DEPARTMENT OF BUILDING & SAFETY CITY OF LAS VEGAS

☐	PERMIT NUMBER 106325	INSPECTION NUMBER 82291		
JOB ADDRESS 8812 St Pierre				
LOT NO		BLOCK NO		SUBDIVISION NAME
FIRE DEPT MAP NO	JOB PHONE	CALL IN DATE 8/22/91	CALL IN TIME 9:215P	SCHEDULE DATE
INSPECTOR NO 84		INSPECTOR NAME		
INSPECTION REQUESTED 129				
☐ PARTIAL INSPECTION	☐ PARTIAL APPROVAL (P)	PARTIAL DESCRIPTION		
☒ APPROVED (A)	☐ STOP WORK (S)	☐ COMMENTS (C)	☐ TEMPORARY APPROVAL (T) — UNTIL	☐ HOLD (H)
☐ REJECTED (R)		REINSPECTION REQUIRED CALL *799 2071		☐ PERMIT REQUIRED
☐ REFEE (F)		REINSPECTION FEE REQUIRED PAY AT CITY HALL 3RD FLOOR 400 E STEWART STREET		
INSPECTOR SIGNATURE RW			INSPECTION DATE 8-23-91	
☐ PROJECT COMPLETE		BRING HARD CARD WITH FIRE QUALITY CONTROL & PLANNING APPROVALS SIGNED OFF TO BLDG & SAFETY FOR C of O ISSUANCE (Commercial Only)		
IF YOU HAVE ANY QUESTIONS ON THIS INSPECTION YOU MAY CALL THE INSPECTOR FROM 7 00 A M 7 15 A M OR 2 45 P M 3 00 P M AT ➤				

DEPARTMENT OF BUILDING & SAFETY CITY OF LAS VEGAS

PERMIT
NUMBER

106325

INSPECTION
NUMBER

JOB ADDRESS

8812 St Pierre

LOT NO

BLOCK NO

SUBDIVISION NAME

FIRE DEPT MAP NO

JOB PHONE

CALL IN DATE

CALL IN TIME

SCHEDULE DATE

8-13-91

9:12 AM

INSPECTOR NO

INSPECTOR NAME

INSPECTION
REQUESTED

109, 120, 220, 223, 303

- ① Provide 6" clearance at draft hood at unit
- ② Get proper grade at condensates
- ③ Clear access holes - elect switch & box

Will ck at insulation

☐ PARTIAL
INSPECTION

☐ PARTIAL
APPROVAL (P)

PARTIAL DESCRIPTION

☒ APPROVED
(A)

☐ STOP
WORK (S)

☐ COMMENTS
(C)

☐ TEMPORARY
APPROVAL (T) — UNTIL

☐ HOLD
(H)

☐ REJECTED (R)

REINSPECTION REQUIRED CALL *799 2071

☐ REFEE (F)

REINSPECTION FEE REQUIRED PAY AT CITY HALL

☐ PERMIT
REQUIRED

3RD FLOOR 400 E. STEWART STREET

INSPECTOR
SIGNATURE

R Ward

INSPECTION DATE

8-14-91

☐ PROJECT
COMPLETE

BRING HARD CARD WITH FIRE QUALITY CONTROL & PLANNING APPROVALS
SIGNED OFF TO BLDG & SAFETY FOR C OF O ISSUANCE (Commercial Only)

IF YOU HAVE ANY QUESTIONS ON THIS INSPECTION YOU MAY
CALL THE INSPECTOR FROM 7 00 A M 7 15 A M OR 2 45 P M 3 00 P M AT

FOR ADDITIONAL ASSISTANCE CALL *386-6251
SEE REVERSE SIDE FOR INSPECTION TYPES

* EFFECTIVE JULY 1 1991
PHONE PREFIX WILL BE 229

DEPARTMENT OF BUILDING & SAFETY CITY OF LAS VEGAS

☐ PERMIT NUMBER		6325		☐ INSPECTION NUMBER			
JOB ADDRESS 8812 St Pierre Dr.							
LOT NO		BLOCK NO		SUBDIVISION NAME			
FIRE DEPT MAP NO		JOB PHONE		CALL IN DATE		CALL IN TIME	
				7/16/91		6 11.33a	
INSPECTOR NO		INSPECTOR NAME					
84							
INSPECTION REQUESTED		Roof sheathing & ck h/d					
① Nail bandky at sheek-At entry - ② Bolt holes ok							
☒ PARTIAL INSPECTION		☒ PARTIAL APPROVAL (P)		PARTIAL DESCRIPTION			
				HD bolt holes + roof sheathing			
☐ APPROVED (A)		☐ STOP WORK (S)		☐ COMMENTS (C)		☐ TEMPORARY APPROVAL (T) - UNTIL	
						☐ HOLD (H)	
☐ REJECTED (R)		REINSPECTION REQUIRED CALL *799 2071					
☐ REFEE (F)		REINSPECTION FEE REQUIRED PAY AT CITY HALL					
		3RD FLOOR 400 E STEWART STREET					
INSPECTOR SIGNATURE				INSPECTION DATE			
Rwand				7-17-91			
☐ PROJECT COMPLETE		BRING HARD CARD WITH FIRE QUALITY CONTROL & PLANNING APPROVALS SIGNED OFF TO BLDG & SAFETY FOR C of O ISSUANCE (Commercial Only)					
IF YOU HAVE ANY QUESTIONS ON THIS INSPECTION YOU MAY CALL THE INSPECTOR FROM 7 00 A M 7 15 A M OR 2 45 P M 3 00 P M AT ▶							

FOR ADDITIONAL ASSISTANCE CALL *386-6251
SEE REVERSE SIDE FOR INSPECTION TYPES

* EFFECTIVE JULY 1 1991
PHONE PREFIX WILL BE 229

DEPARTMENT OF BUILDING & SAFETY CITY OF LAS VEGAS

**PERMIT
NUMBER**

106325

**INSPECTION
NUMBER**

JOB ADDRESS

8812 St Pierre

LOT NO

BLOCK NO

SUBDIVISION NAME

FIRE DEPT MAP NO

JOB PHONE

CALL IN DATE

CALL IN TIME

SCHEDULE DATE

7-24-91

7:03 P

INSPECTOR NO

INSPECTOR NAME

**INSPECTION
REQUESTED**

420

- ① No clearance on water heater vent
- ② Get straps on gas line

Complete by Frame

☐ PARTIAL
INSPECTION

☐ PARTIAL
APPROVAL (P)

PARTIAL DESCRIPTION

☒ APPROVED
(A)

☐ STOP
WORK (S)

☐ COMMENTS
(C)

☐ TEMPORARY
APPROVAL (T) — UNTIL

☐ HOLD
(H)

☐ REJECTED (R)

REINSPECTION REQUIRED CALL *799 2071

☐ REFEE (F)

REINSPECTION FEE REQUIRED PAY AT CITY HALL
3RD FLOOR 400 E STEWART STREET

☐ PERMIT
REQUIRED

**INSPECTOR
SIGNATURE**

R. Paul

INSPECTION DATE

7-25-91

☐ **PROJECT
COMPLETE**

BRING HARD CARD WITH FIRE QUALITY CONTROL & PLANNING APPROVALS
SIGNED OFF TO BLDG & SAFETY FOR C of O ISSUANCE (Commercial Only)

IF YOU HAVE ANY QUESTIONS ON THIS INSPECTION YOU MAY
CALL THE INSPECTOR FROM 7 00 A M 7 15 A M OR 2 45 P M 3 00 P M AT

FOR ADDITIONAL ASSISTANCE CALL *386-6251
SEE REVERSE SIDE FOR INSPECTION TYPES

* EFFECTIVE JULY 1 1991
PHONE PREFIX WILL BE 229

DEPARTMENT OF BUILDING & SAFETY CITY OF LAS VEGAS

☐	PERMIT NUMBER 106325	INSPECTION NUMBER 109 + h/d — ext.			
JOB ADDRESS 8812 St. Pierre					
LOT NO		BLOCK NO		SUBDIVISION NAME	
FIRE DEPT MAP NO		JOB PHONE		CALL IN DATE 85918	CALL IN TIME 1:16p
INSPECTOR NO 84		INSPECTOR NAME			
INSPECTION REQUESTED 109 + h/d — ext.					
Am ① Nail shear at rear wall & block & nail for through to to truss					
☐ PARTIAL INSPECTION		☐ PARTIAL APPROVAL (P)		PARTIAL DESCRIPTION	
☒ APPROVED (A)		☐ STOP WORK (S)		☐ COMMENTS (C)	☐ TEMPORARY APPROVAL (T) — UNTIL
☐ REJECTED (R)		REINSPECTION REQUIRED CALL *799 2071			☐ HOLD (H)
☐ REFEE (F)		REINSPECTION FEE REQUIRED PAY AT CITY HALL 3RD FLOOR 400 STEWART STREET			
INSPECTOR SIGNATURE R. Ward		INSPECTION DATE 8-6-91			
☐ PROJECT COMPLETE		BRING HARD CARD WITH FIRE QUALITY CONTROL & PLANNING APPROVALS SIGNED OFF TO BLDG & SAFETY FOR C of O ISSUANCE (Commercial Only)			
IF YOU HAVE ANY QUESTIONS ON THIS INSPECTION YOU MAY CALL THE INSPECTOR FROM 7 00 AM 7 15 AM OR 2 45 PM 3 00 PM AT					

FOR ADDITIONAL ASSISTANCE CALL *386-6251
SEE REVERSE SIDE FOR INSPECTION TYPES

* EFFECTIVE JULY 1 1991
PHONE PREFIX WILL BE 229

DEPARTMENT OF BUILDING & SAFETY CITY OF LAS VEGAS

☐	PERMIT NUMBER 106325	INSPECTION NUMBER [REDACTED]
JOB ADDRESS 8812 St. Pierre		
LOT NO 		BLOCK NO
SUBDIVISION NAME 		
FIRE DEPT MAP NO 	JOB PHONE 	CALL IN DATE 8/16/91
		CALL IN TIME 6:12 PM
SCHEDULE DATE 		
INSPECTOR NO 84	INSPECTOR NAME 	
INSPECTION REQUESTED 123		
Empty space for inspection notes		
☐ PARTIAL INSPECTION	☐ PARTIAL APPROVAL (P)	PARTIAL DESCRIPTION
☒ APPROVED (A)	☐ STOP WORK (S)	☐ COMMENTS (C)
		☐ TEMPORARY APPROVAL (T) -- UNTIL
		☐ HOLD (H)
☐ REJECTED (R)	REINSPECTION REQUIRED CALL *799 2071	
☐ REFEE (F)	REINSPECTION FEE REQUIRED PAY AT CITY HALL 3RD FLOOR 400 E STEWART STREET	
		☐ PERMIT REQUIRED
INSPECTOR SIGNATURE RWard		INSPECTION DATE 8-15-91
☐ PROJECT COMPLETE	BRING HARD CARD WITH FIRE QUALITY CONTROL & PLANNING APPROVALS SIGNED OFF TO BLDG & SAFETY FOR C of O ISSUANCE (Commercial Only)	
IF YOU HAVE ANY QUESTIONS ON THIS INSPECTION YOU MAY CALL THE INSPECTOR FROM 7 00 A M 7 15 A M OR 2 45 P M 3 00 P M AT ▶		

FOR ADDITIONAL ASSISTANCE CALL * 386-6251
SEE REVERSE SIDE FOR INSPECTION TYPES

* EFFECTIVE JULY 1 1991
PHONE PREFIX WILL BE 229

DEPARTMENT OF BUILDING & SAFETY CITY OF LAS VEGAS

☐ PERMIT NUMBER 106325		☐ INSPECTION NUMBER	
JOB ADDRESS 8812 St Pierre			
LOT NO	BLOCK NO	SUBDIVISION NAME	
FIRE DEPT MAP NO	JOB PHONE	CALL IN DATE 5 30 91	CALL IN TIME 1 148p
INSPECTOR NO 84	INSPECTOR NAME		
INSPECTION REQUESTED Pre-slab			

Set back & property line correct.
DS

☐ PARTIAL INSPECTION	☐ PARTIAL APPROVAL (P)	PARTIAL DESCRIPTION	
☒ APPROVED (A)	☐ STOP WORK (S)	☐ COMMENTS (C)	☐ TEMPORARY APPROVAL (T) - UNTIL
☐ REJECTED (R)	REINSPECTION REQUIRED CALL *799 2071		☐ HOLD (H)
☐ REFEE (F)	REINSPECTION FEE REQUIRED PAY AT CITY HALL 3RD FLOOR 400 E STEWART STREET		☐ PERMIT REQUIRED
INSPECTOR SIGNATURE <i>[Signature]</i>		INSPECTION DATE 5-31-91	
☐ PROJECT COMPLETE	BRING HARD CARD WITH FIRE QUALITY CONTROL & PLANNING APPROVALS SIGNED OFF TO BLDG & SAFETY FOR C of O ISSUANCE (Commercial Only)		
IF YOU HAVE ANY QUESTIONS ON THIS INSPECTION YOU MAY CALL THE INSPECTOR FROM 7 00 A M 7 15 A M OR 2 45 P M 3 00 P M AT			

FOR ADDITIONAL ASSISTANCE CALL *386-6251
SEE REVERSE SIDE FOR INSPECTION TYPES

* EFFECTIVE JULY 1 1991
PHONE PREFIX WILL BE 229

DEPARTMENT OF BUILDING & SAFETY CITY OF LAS VEGAS

☐ PERMIT NUMBER		1016325		☐ INSPECTION NUMBER	
JOB ADDRESS 8812 St Pierre					
LOT NO		BLOCK NO		SUBDIVISION NAME	
FIRE DEPT MAP NO		JOB PHONE		CALL IN DATE 5-24-91	
				CALL IN TIME 5-149P	
SCHEDULE DATE					
INSPECTOR NO 84		INSPECTOR NAME			
INSPECTION REQUESTED		407/405			
☐ PARTIAL INSPECTION		☐ PARTIAL APPROVAL (P)		PARTIAL DESCRIPTION	
☒ APPROVED (A)		☐ STOP WORK (S)		☐ COMMENTS (C)	
		☐ TEMPORARY APPROVAL (T)		-- UNTIL	
				☐ HOLD (H)	
☐ REJECTED (R)		REINSPECTION REQUIRED CALL *799 2071			
☐ REFEE (F)		REINSPECTION FEE REQUIRED PAY AT CITY HALL 3RD FLOOR 400 E STEWART STREET			
☐ PERMIT REQUIRED					
INSPECTOR SIGNATURE <i>RW</i>				INSPECTION DATE 5-28-91	
☐ PROJECT COMPLETE		BRING HARD CARD WITH FIRE QUALITY CONTROL & PLANNING APPROVALS SIGNED OFF TO BLDG & SAFETY FOR C of O ISSUANCE (Commercial Only)			
IF YOU HAVE ANY QUESTIONS ON THIS INSPECTION YOU MAY CALL THE INSPECTOR FROM 7 00 A M 7 15 A M OR 2 45 P M 3 00 P M AT					

FOR ADDITIONAL ASSISTANCE CALL *386-6251
SEE REVERSE SIDE FOR INSPECTION TYPES

* EFFECTIVE JULY 1 1991
PHONE PREFIX WILL BE 229

DEPARTMENT OF BUILDING & SAFETY CITY OF LAS VEGAS

**PERMIT
NUMBER**

106325

**INSPECTION
NUMBER**

JOB ADDRESS

8812 St. Pierre

LOT NO

BLOCK NO

SUBDIVISION NAME

FIRE DEPT MAP NO

JOB PHONE

CALL IN DATE

CALL IN TIME

SCHEDULE DATE

5-20-91

4 12:40p

INSPECTOR NO

INSPECTOR NAME

8870

On Marsh

**INSPECTION
REQUESTED**

footing

☐ PARTIAL
INSPECTION

☐ PARTIAL
APPROVAL (P)

PARTIAL DESCRIPTION

☒ APPROVED
(A)

☐ STOP
WORK (S)

☐ COMMENTS
(C)

☐ TEMPORARY
APPROVAL (T) — UNTIL

☐ HOLD
(H)

☐ REJECTED (R)

REINSPECTION REQUIRED CALL *799 2071

☐ REFEE (F)

REINSPECTION FEE REQUIRED PAY AT CITY HALL
3RD FLOOR 400 E STEWART STREET

☐ PERMIT
REQUIRED

**INSPECTOR
SIGNATURE**

On Marsh

INSPECTION DATE

5-21-91

☐ **PROJECT
COMPLETE**

BRING HARD CARD WITH FIRE QUALITY CONTROL & PLANNING APPROVALS
SIGNED OFF TO BLDG & SAFETY FOR C of O ISSUANCE (Commercial Only)

IF YOU HAVE ANY QUESTIONS ON THIS INSPECTION YOU MAY
CALL THE INSPECTOR FROM 7 00 A M 7 15 A M OR 2 45 P M 3 00 P M AT

FOR ADDITIONAL ASSISTANCE CALL *386-6251
SEE REVERSE SIDE FOR INSPECTION TYPES

* EFFECTIVE JULY 1 1991
PHONE PREFIX WILL BE 229