

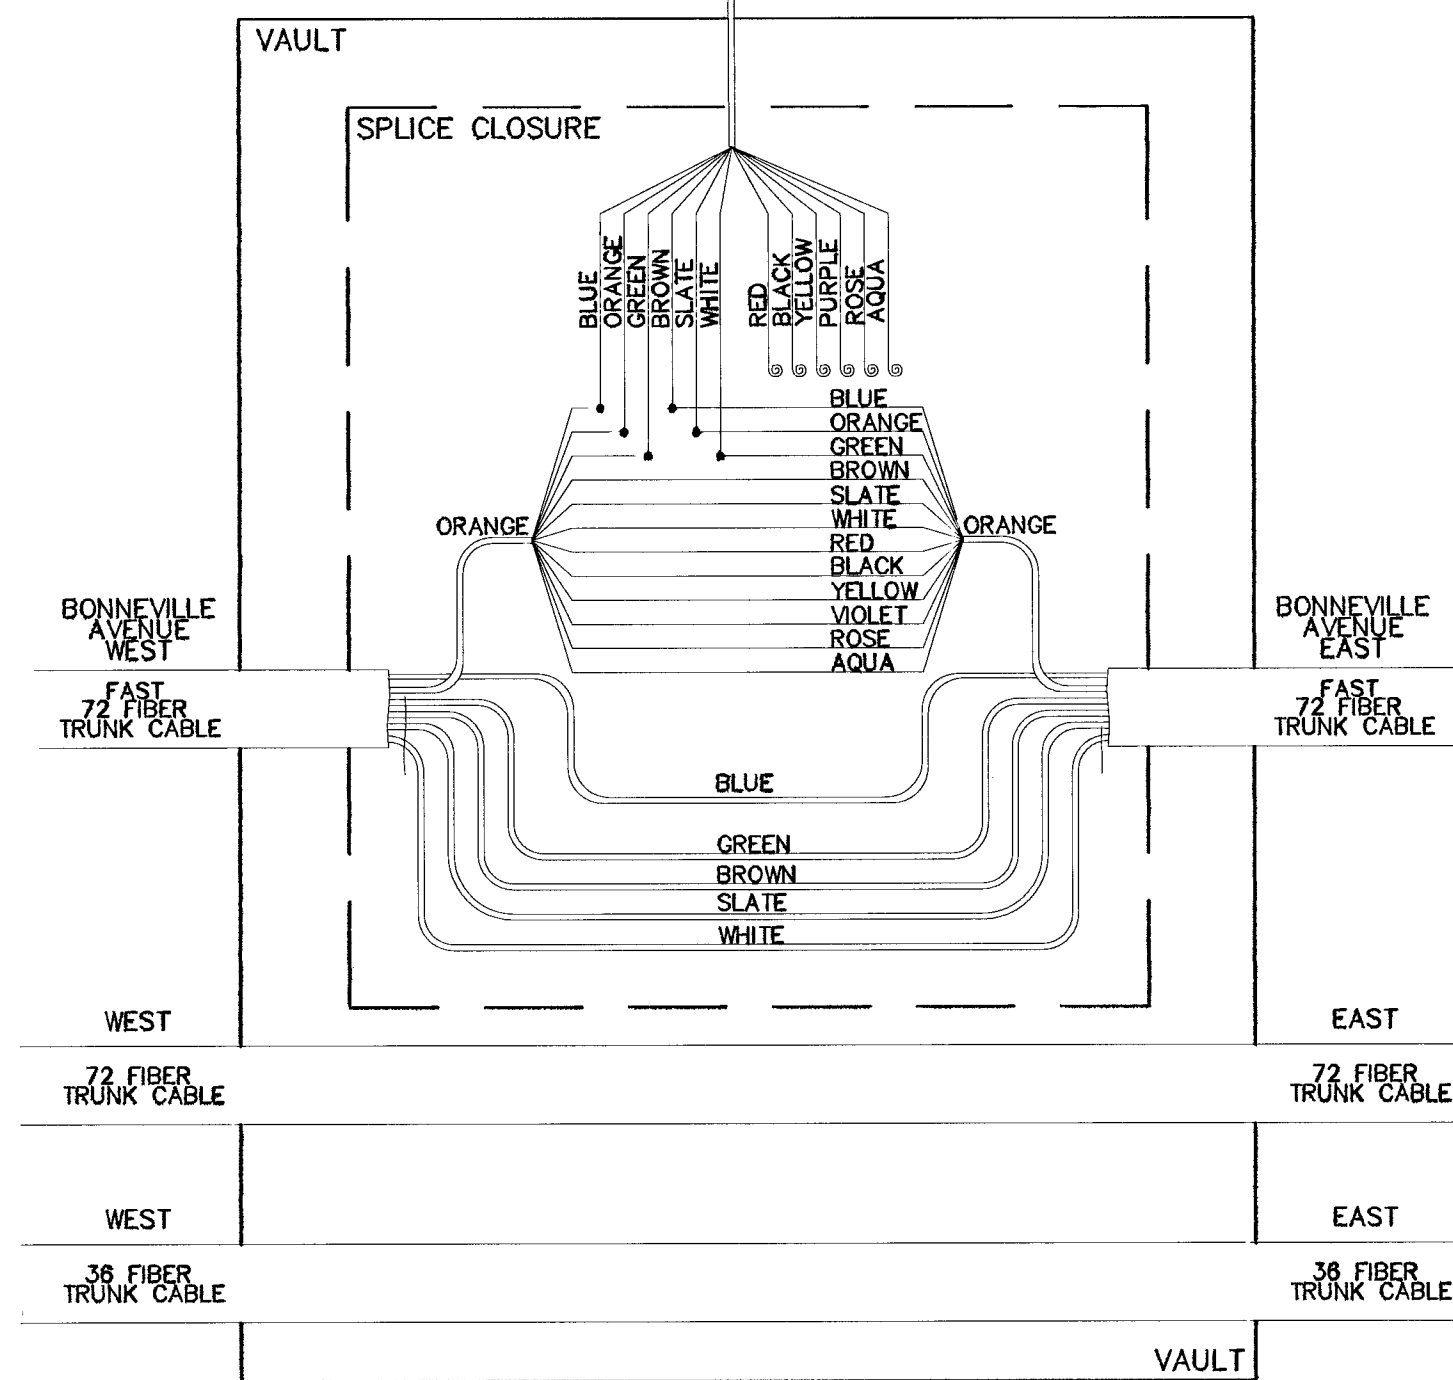
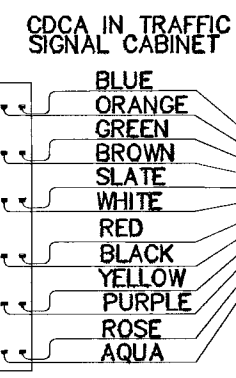



LOCATION INTERSECTION
BONNEVILLE AVENUE AND MAIN STREET

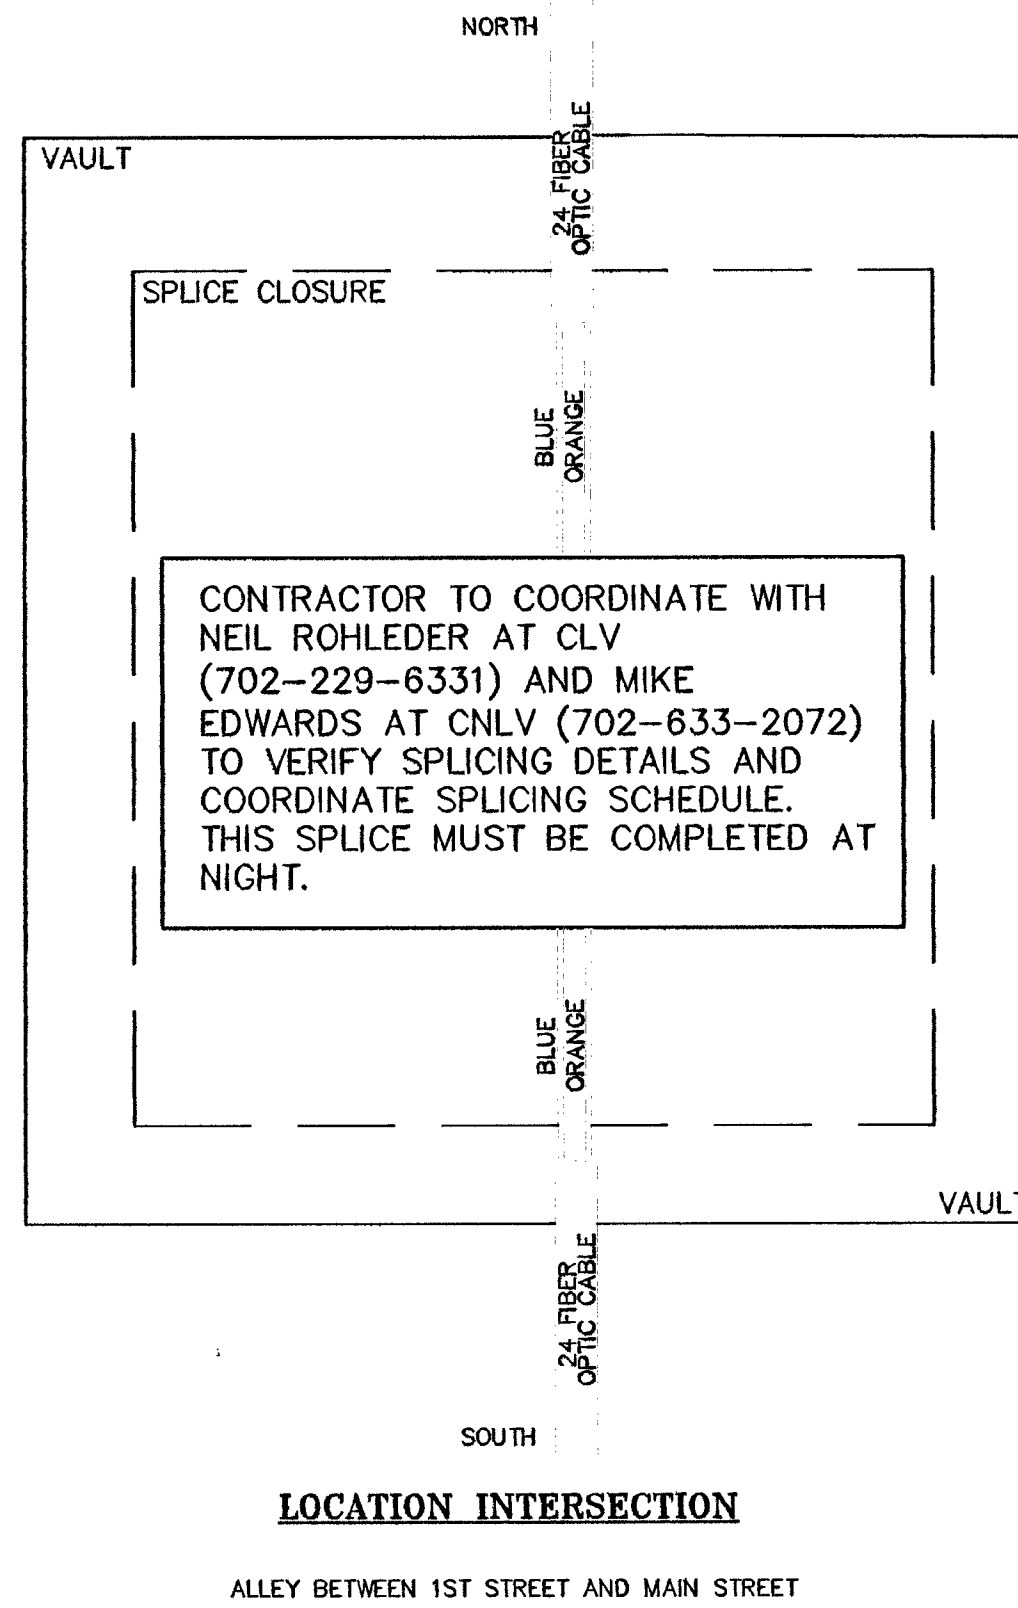

LOCATION INTERSECTION
BONNEVILLE AVENUE AND 1ST STREET / TRANSIT STATION

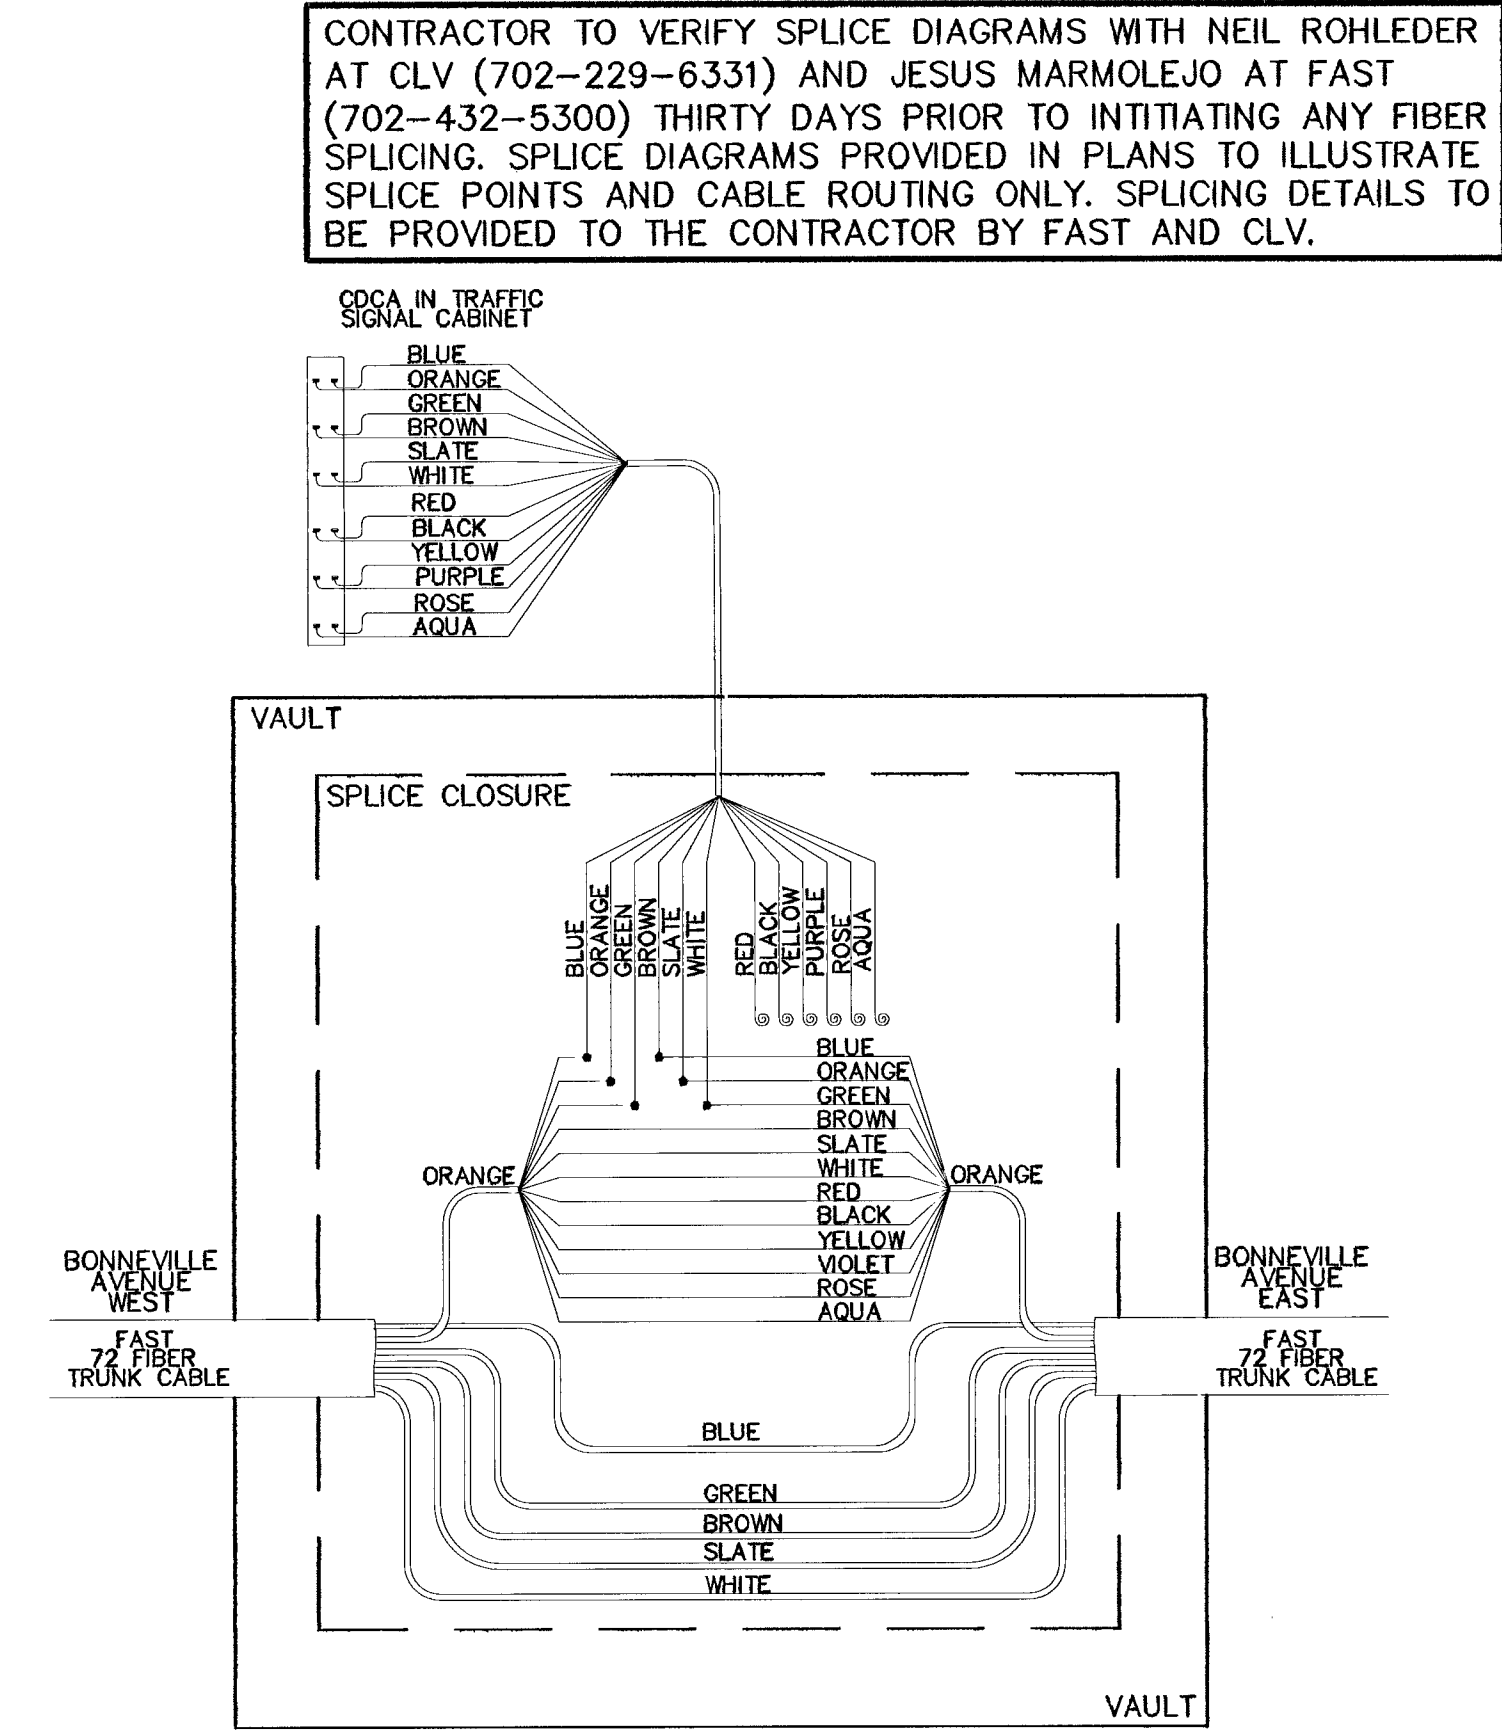

LOCATION INTERSECTIONS
BONNEVILLE AVENUE AND 3RD STREET
BONNEVILLE AVENUE AND 4TH STREET

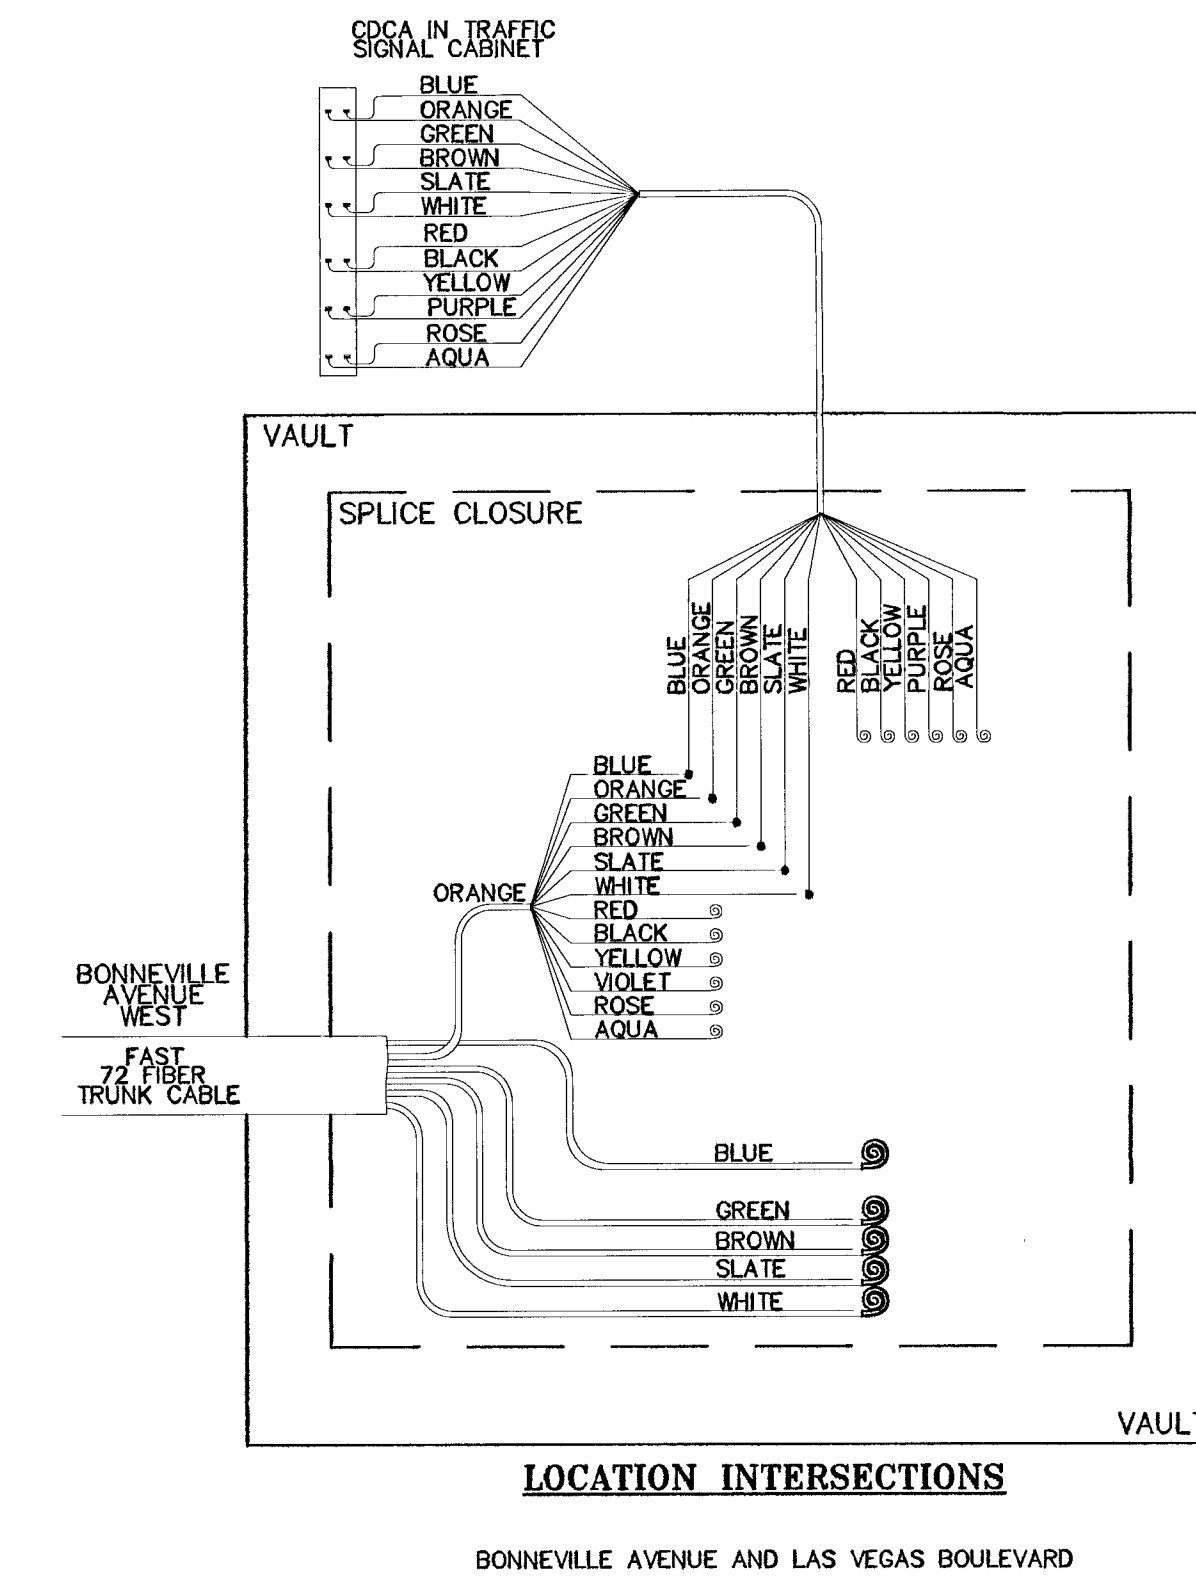

LOCATION INTERSECTIONS
BONNEVILLE AVENUE AND LAS VEGAS BOULEVARD

CONTRACTOR TO VERIFY SPLICE DIAGRAMS WITH NEIL ROHLEDER AT CLV (702-229-6331) AND JESUS MARMOLEJO AT FAST (702-432-5300) THIRTY DAYS PRIOR TO INITIATING ANY FIBER SPLICING. SPLICE DIAGRAMS PROVIDED IN PLANS TO ILLUSTRATE SPLICE POINTS AND CABLE ROUTING ONLY. SPLICING DETAILS TO BE PROVIDED TO THE CONTRACTOR BY FAST AND CLV.

CONTRACTOR TO COORDINATE WITH NEIL ROHLEDER AT CLV (702-229-6331) AND MIKE EDWARDS AT CNLV (702-633-2072) TO VERIFY SPLICING DETAILS AND COORDINATE SPLICING SCHEDULE. THIS SPLICE MUST BE COMPLETED AT NIGHT.

DATE	6/21/10
REVISIONS	
DESIGNED BY	RVC
CHECKED BY	RF/RVC
SCALE (S)	N/A
SCALE (M)	N/A
DRAWN BY	NSH
DATE	FEBRUARY 2010
DESIGNED BY	RVC
CHECKED BY	RF/RVC
SCALE (S)	N/A
SCALE (M)	N/A
DRAWN BY	NSH
DATE	FEBRUARY 2010
DESIGNED BY	RVC
CHECKED BY	RF/RVC
SCALE (S)	N/A
SCALE (M)	N/A
DRAWN BY	NSH

Kimley-Horn and Associates, Inc.
Engineering, Planning, and Environmental Consultants
2050 E. Flamingo Road, Suite 210, Las Vegas, NV 89119
PH: (702) 734-4949 FAX: (702) 734-5666

DEPARTMENT OF PUBLIC WORKS

BONNEVILLE/CLARK ONEWAY COUPLER PHASE 1 IMPROVEMENT PLANS

FIBER OPTIC SPLICE DETAILS

PROJECT:

SHEET:

107V5201

REV 3

811
Call before you dig

SAFETY ALERT
Call before you dig

UnderGround
1-702-432-5300

124539

Jan 21, 2010 - 3:09pm - USER: peter.meyerhofer
\\LAWP01\Projects\AV_Public\Trans\0922256\019_Bonneville-Clark_2008\CADD\25501948-01_10.dwg