




CONTRACTOR TO VERIFY SPLICE DIAGRAMS WITH NEIL ROHLEDER AT CLV (702-229-6331) AND JESUS MARMOLEJO AT FAST (702-432-5300) THIRTY DAYS PRIOR TO INITIATING ANY FIBER SPLICING. SPLICE DIAGRAMS PROVIDED IN PLANS TO ILLUSTRATE SPLICE POINTS AND CABLE ROUTING ONLY. SPLICING DETAILS TO BE PROVIDED TO THE CONTRACTOR BY FAST AND CLV.

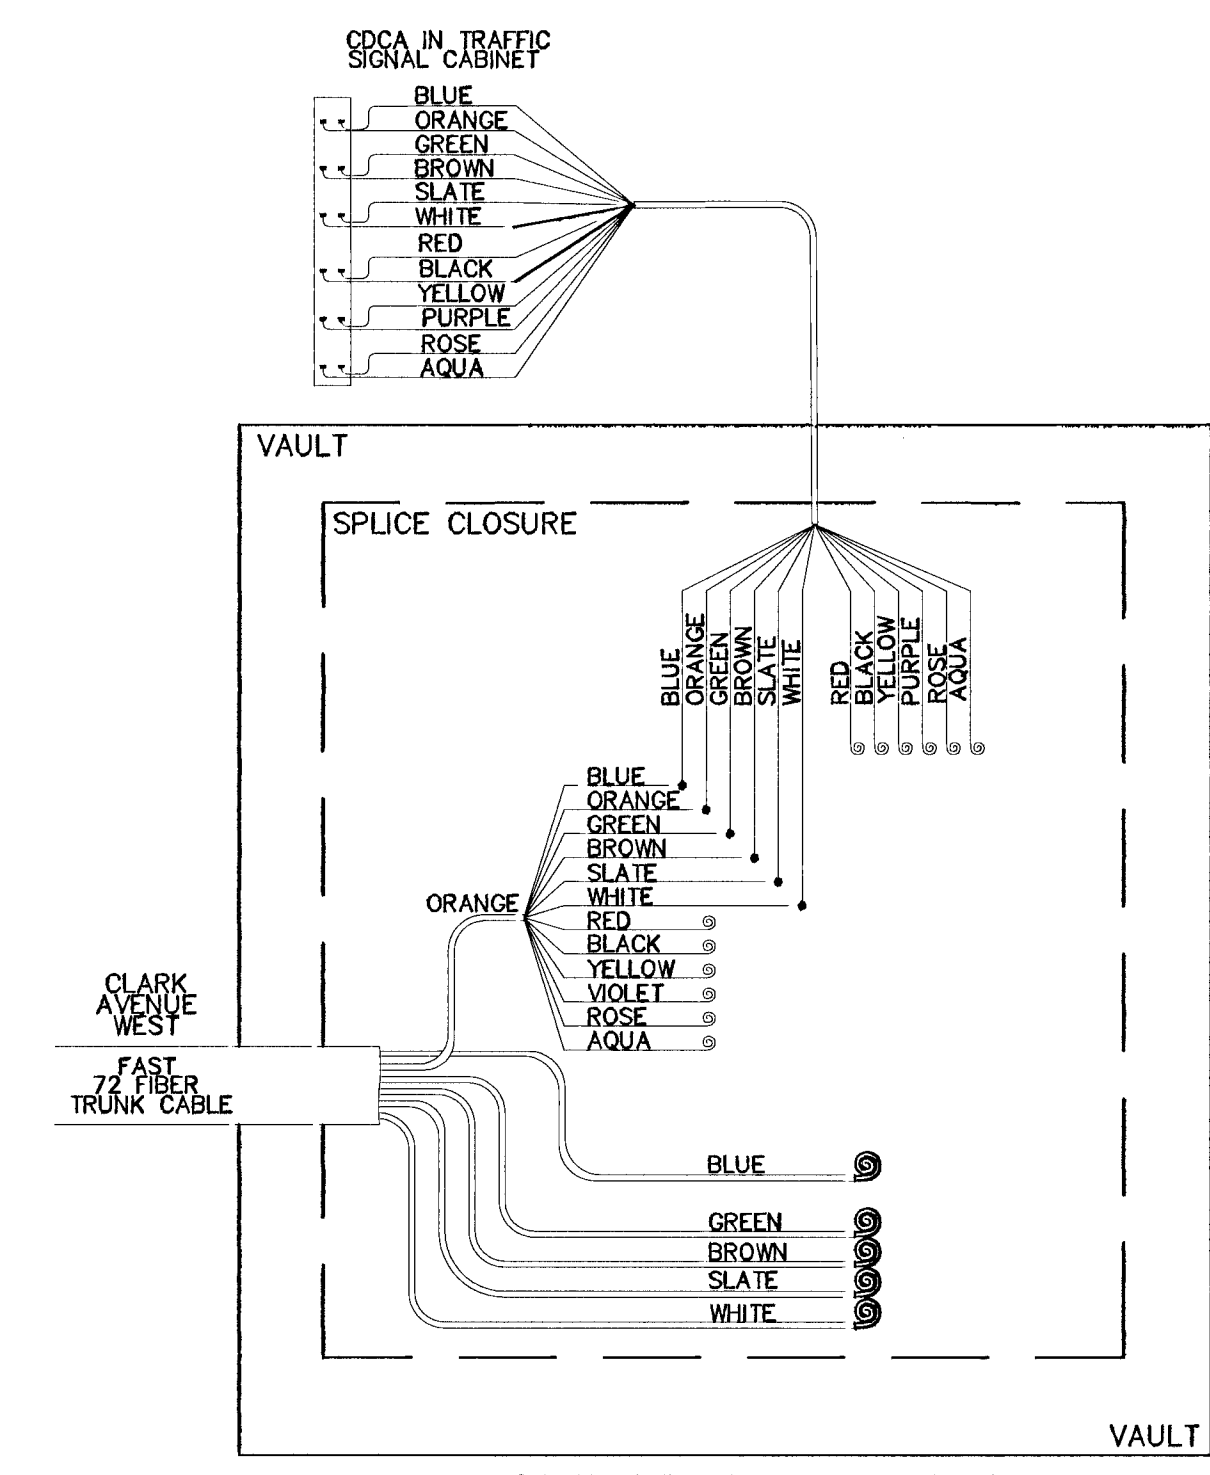


LOCATION INTERSECTIONS
CLARK AVENUE AND LAS VEGAS BOULEVARD

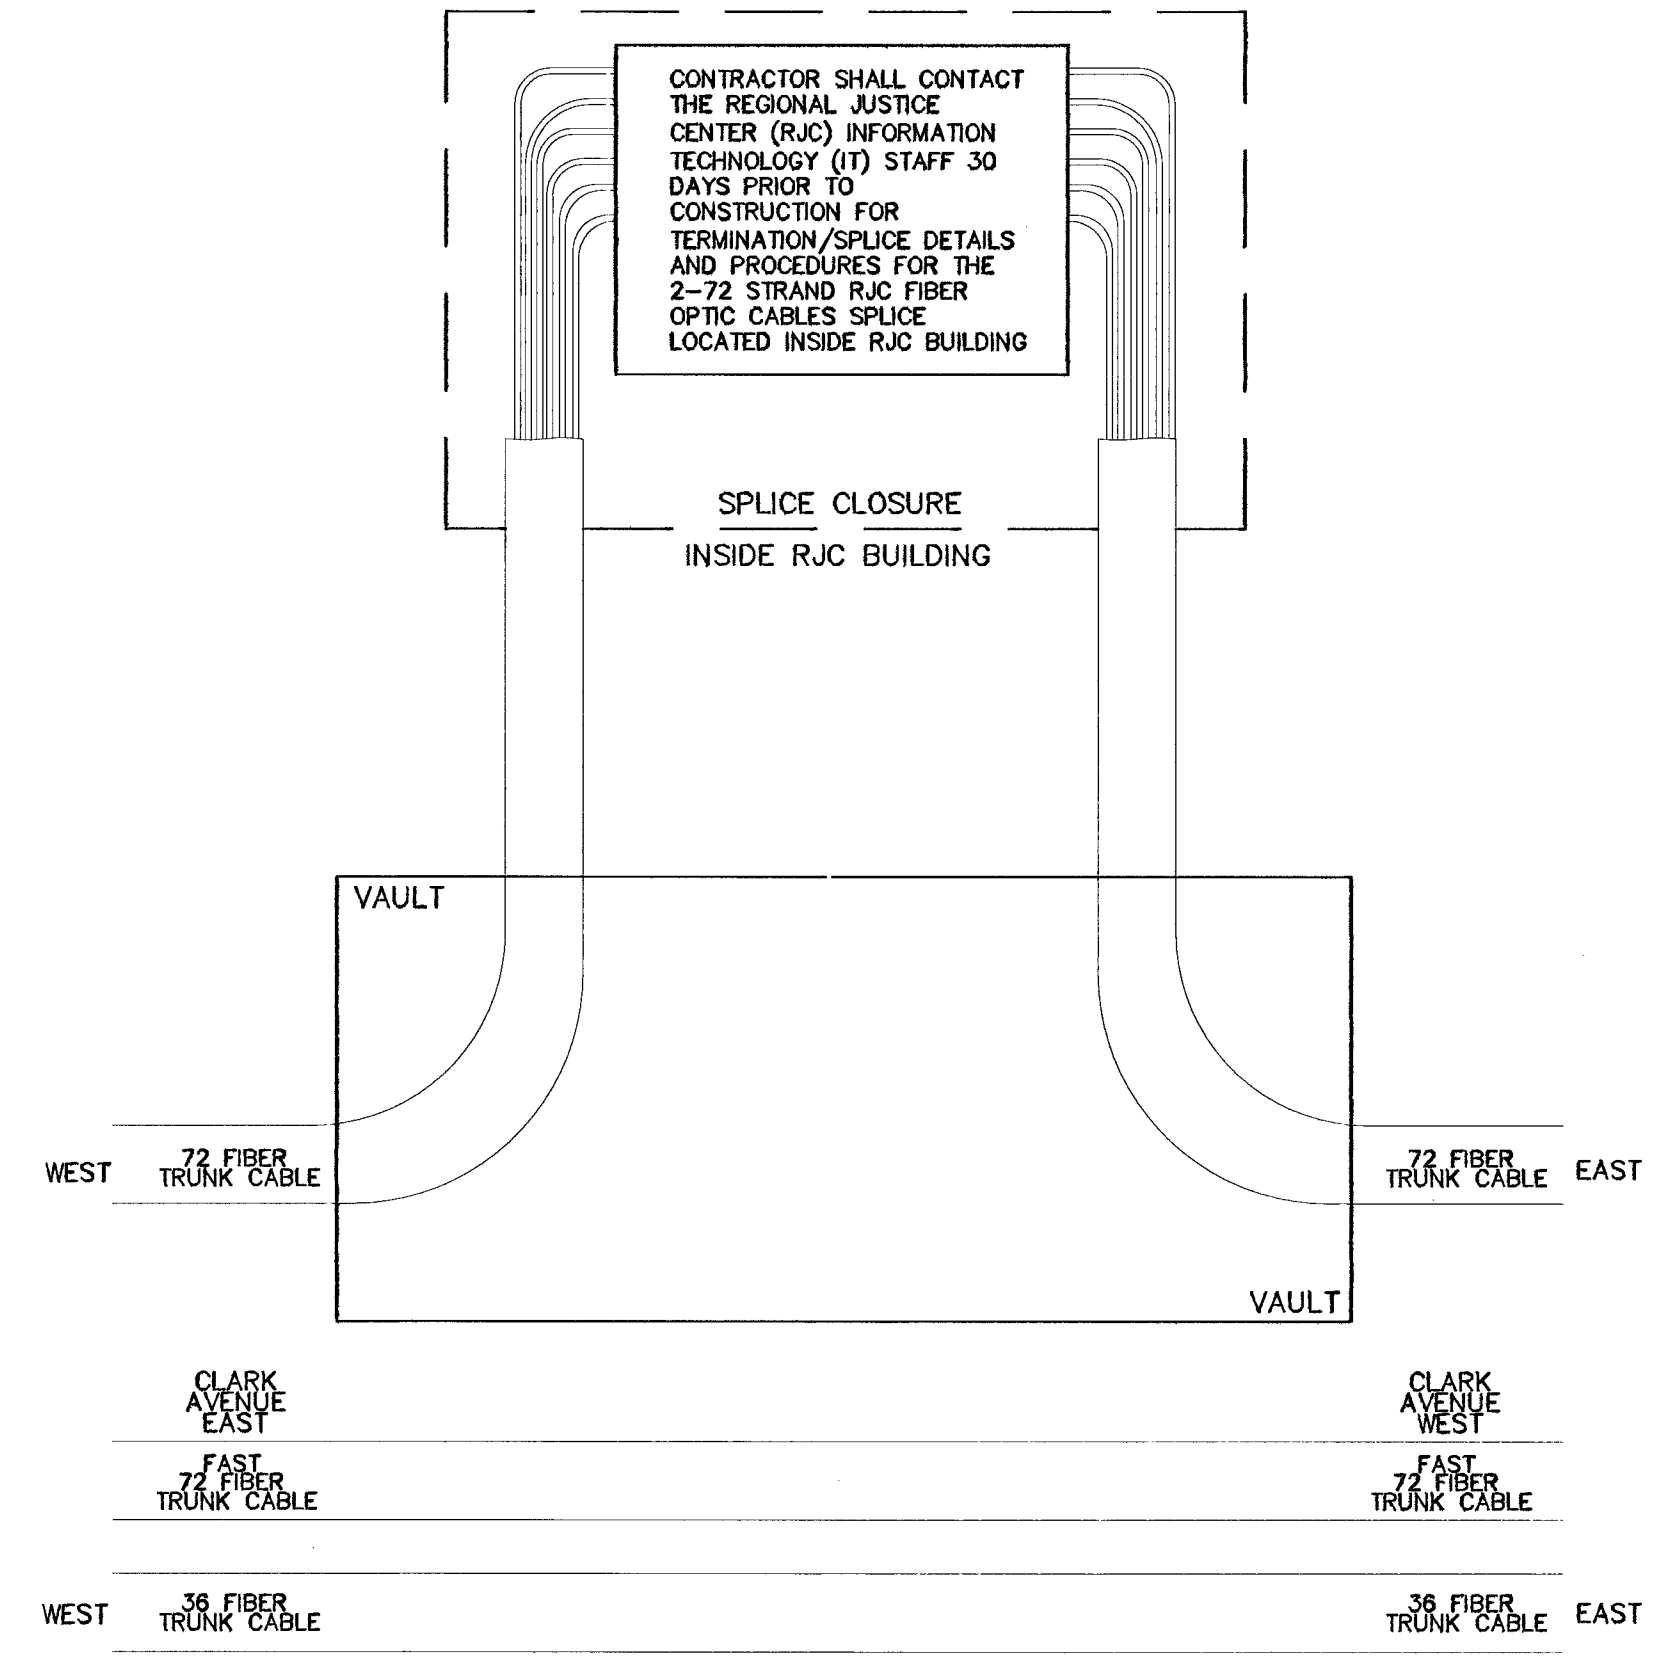

LOCATION INTERSECTION
CLARK AVENUE AND RJC VAULT BETWEEN 3RD STREET AND CASINO CENTER BOULEVARD

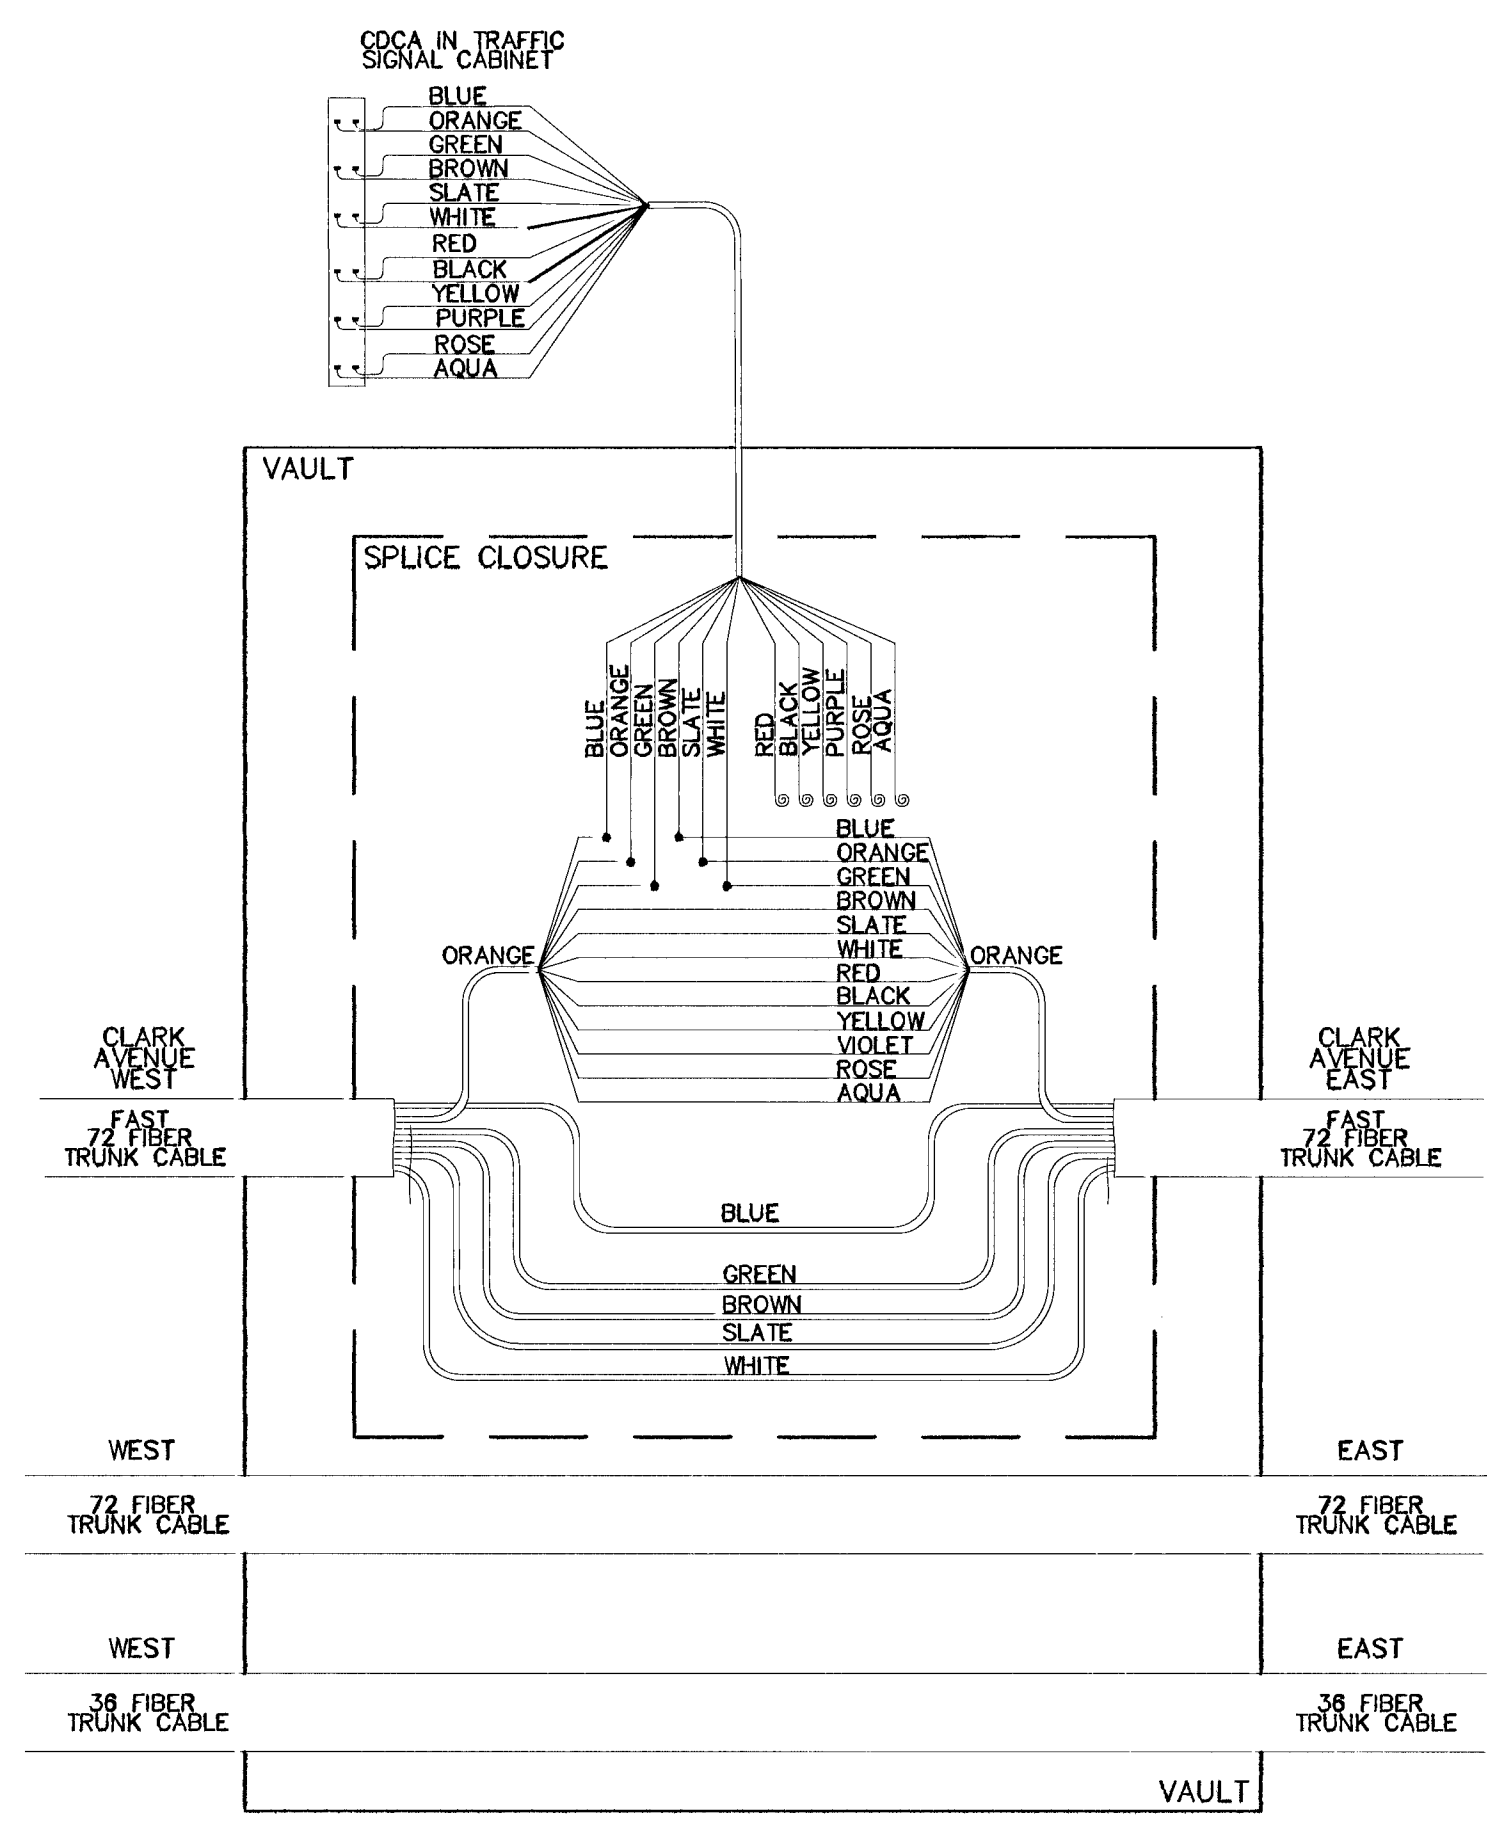

LOCATION INTERSECTION
CLARK AVENUE AND 3RD STREET

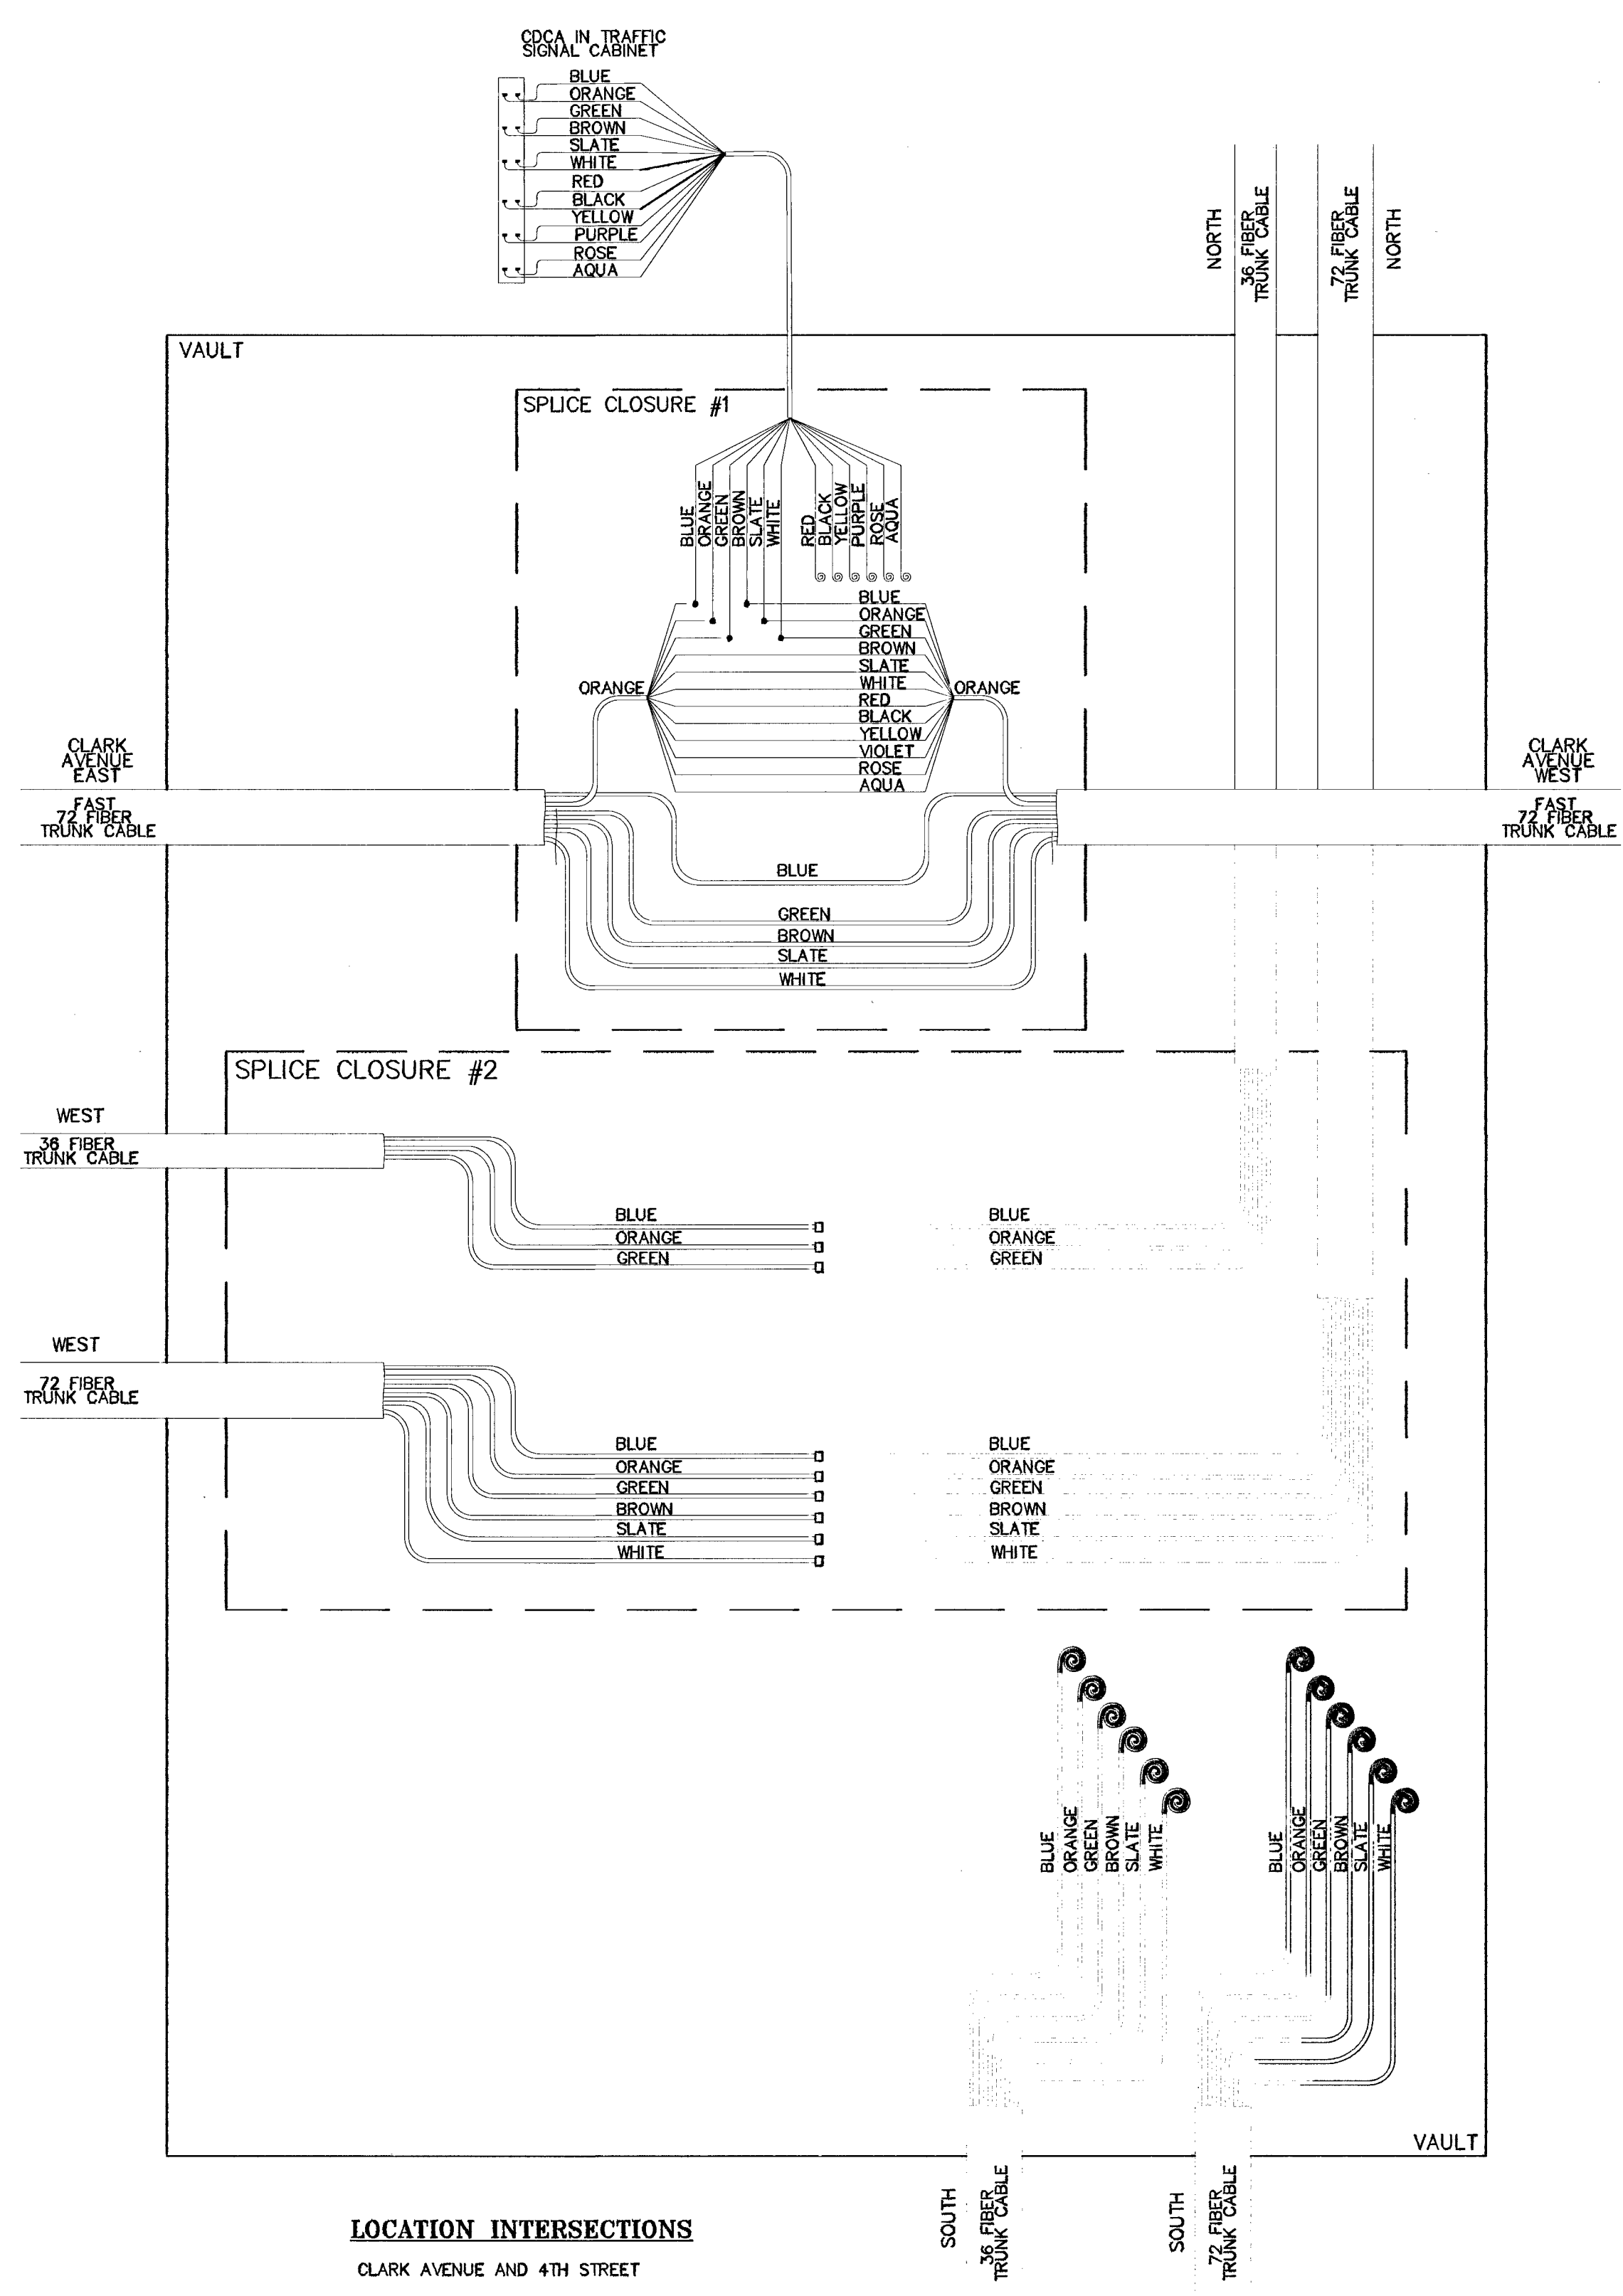

LOCATION INTERSECTIONS
CLARK AVENUE AND 4TH STREET

DATE	REVISIONS
DATE: FEBRUARY 2010	CHECKED BY: RE/RNC
SCALE (H): 1"=20'	DESIGNED BY: RNC
SCALE (V): -	DRAWN BY: NSW
<p>Kimley-Horn and Associates, Inc. Engineering, Planning, and Environmental Consultants 2080 E. Flamingo Road, Suite 210, Las Vegas, NV 89119 PH: (702) 735-4849 FAX: (702) 734-3666</p>	
<p>DEPARTMENT OF PUBLIC WORKS</p> <p>PROJECT: BONNEVILLE/CLARK ONEWAY COUPLET PHASE 1 IMPROVEMENT PLANS</p> <p>SHEET: FIBER OPTIC SPLICE DETAILS</p>	
<p>SAFETY ALERT Call before you dig Call before you Overhead</p> <p>811 know what's below Call before you dig</p>	
<p>SHEET NO. SL-11 SHEET 52 OF 91 DRAWING NO. 107V5201</p>	

Jun 30, 2010 6:35pm - USER: peter.meyerhofer
 \\LAVFP01\Projects\LAU_Public\Trans\092256\019_Bonneville-Clark_2008\CADD\256019sl-01.dwg

12454

BID# 09.1730.37