


Jun 15, 2010 - 7:36am - USER: davis.cassibury  
 C:\PWA\_Roadway\082-Las Vegas\0225019-Bonneville-Clark\A01-07\256019e-01\_07.dwg

MATCHLINE ~ STA 103+75  
 SEE SHEET LA-01

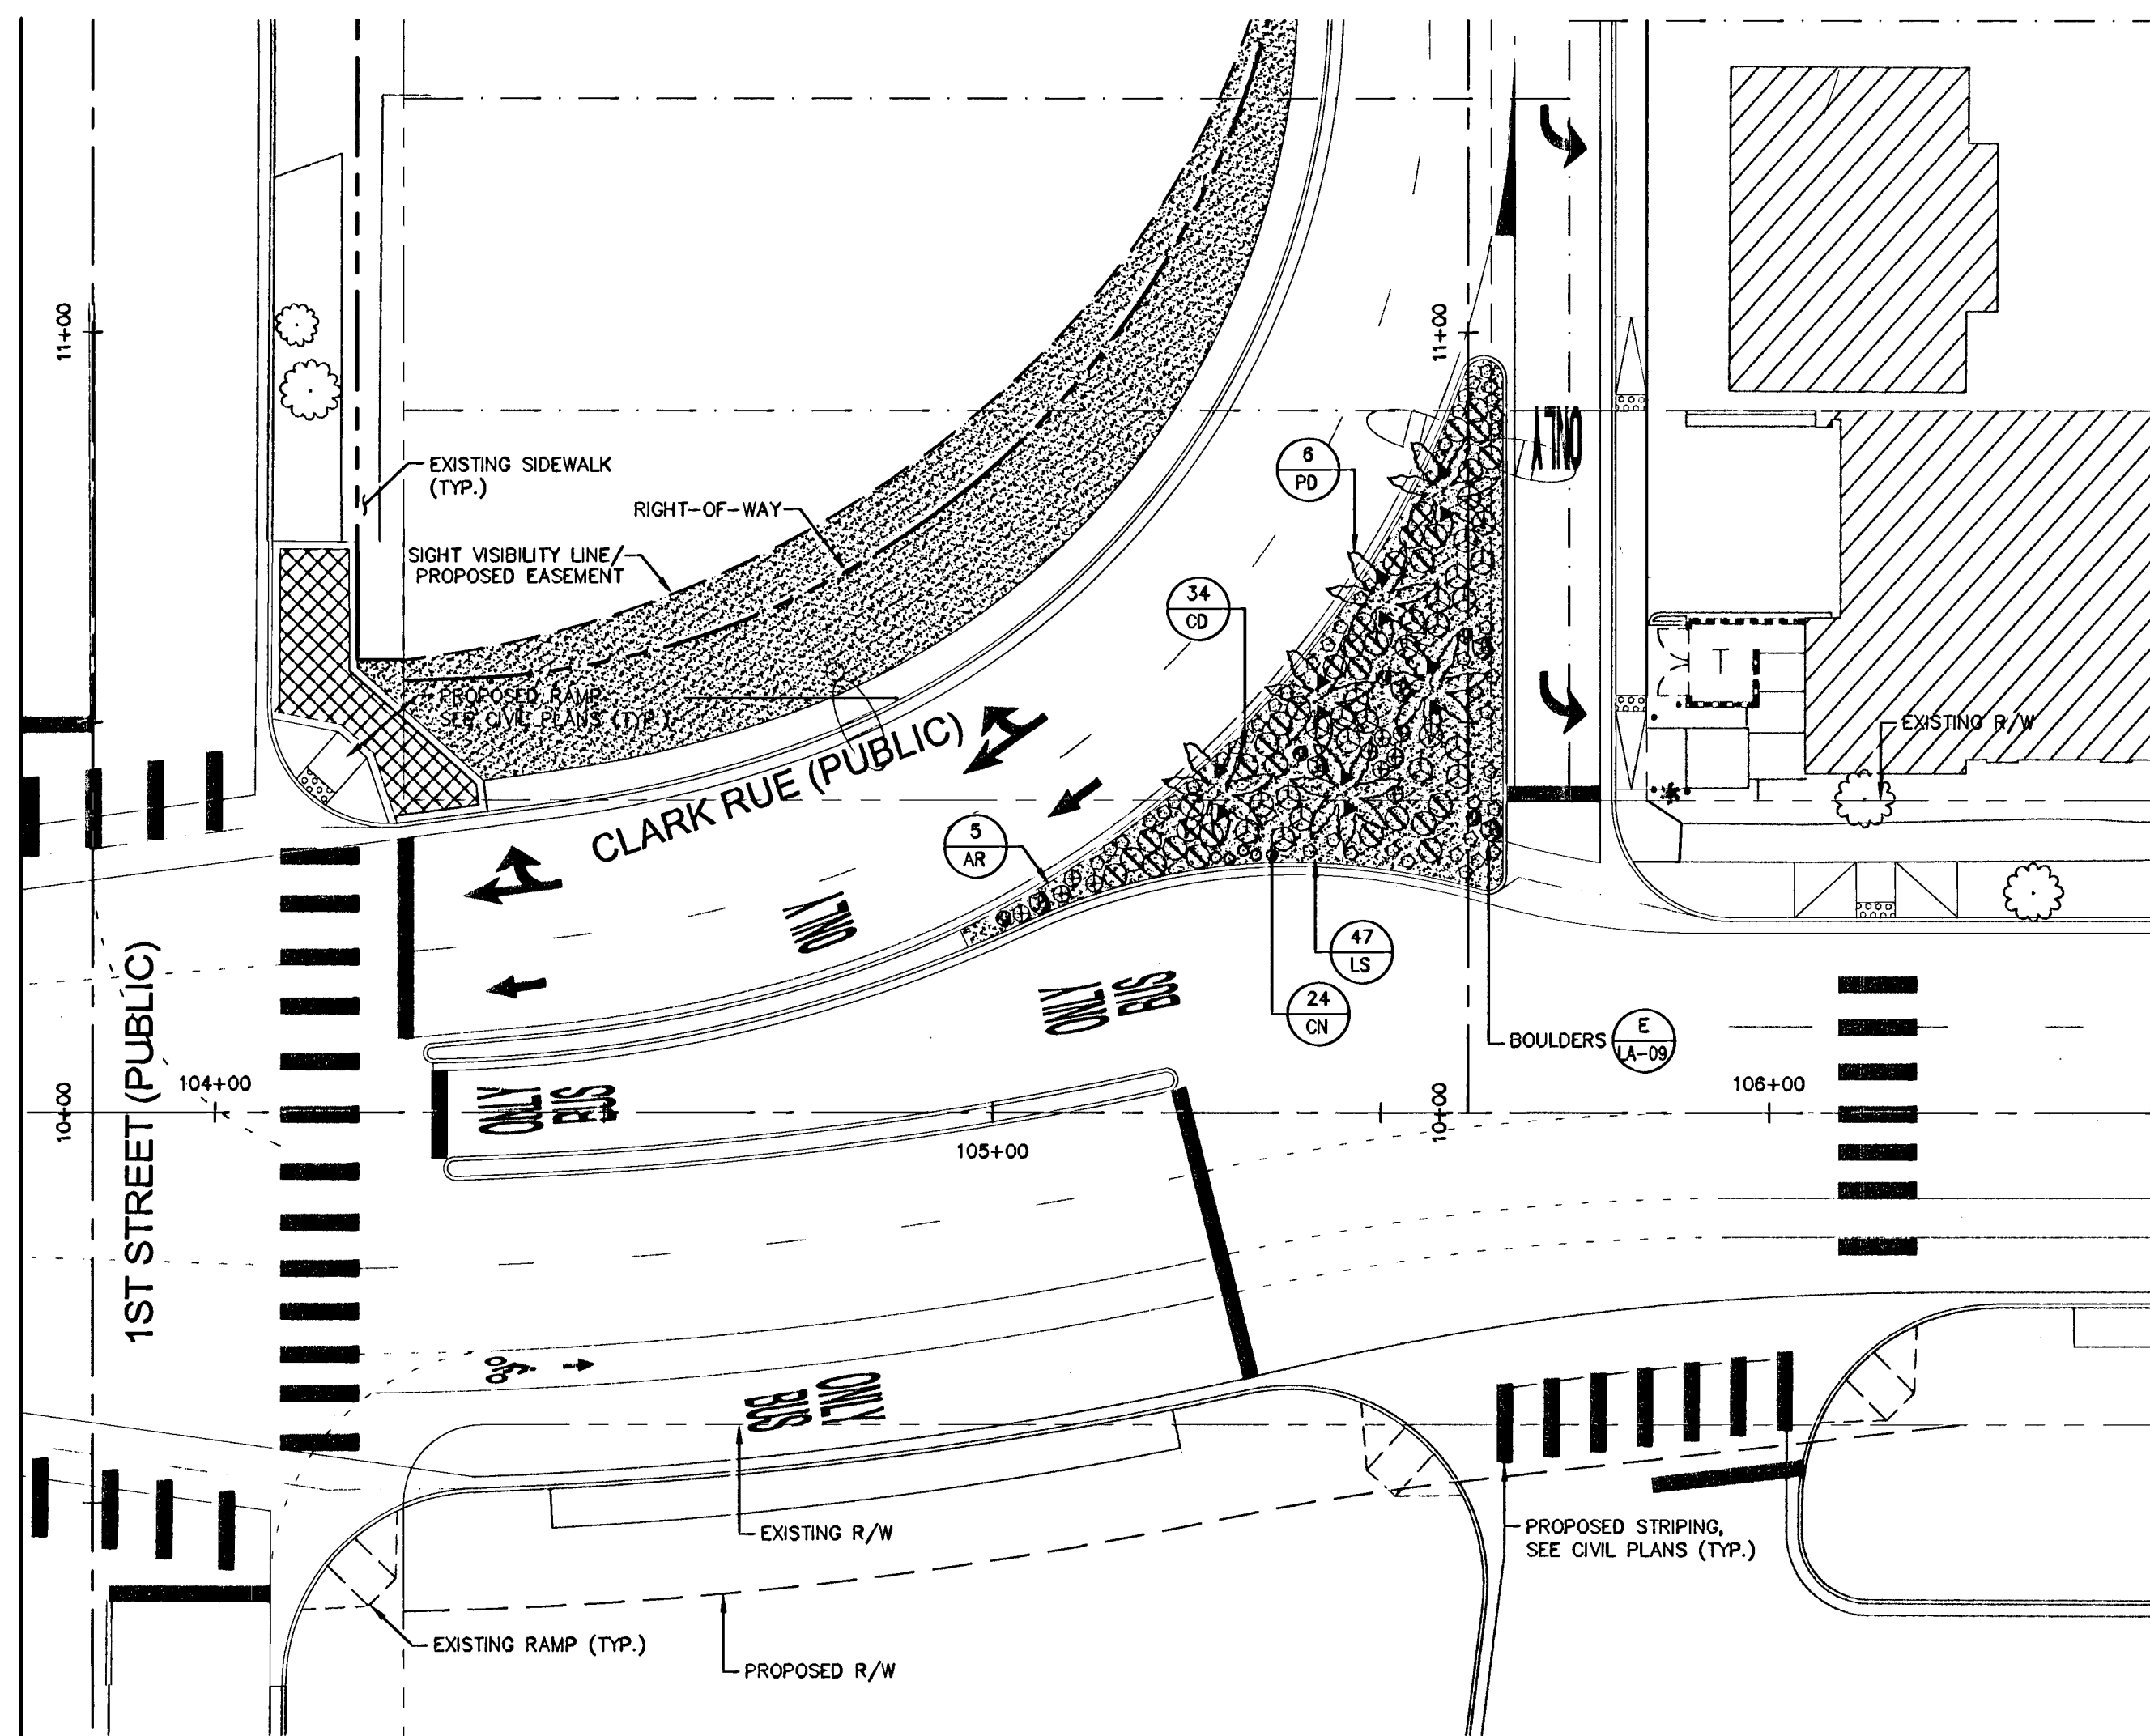


**PLANT SCHEDULE**

TREES, EXISTING TREES, SHRUBS & GROUNDCOVERS				
SYMBOL	BOTANICAL NAME	COMMON NAME	QTY.	SIZE
	QV - Quercus virginiana	Southern Live Oak	49	36" BOX
	PD - Phoenix dactylifera	Phoenix Date Palm	17	36" ROOT BALL 25' HEIGHT
	XT - EXISTING TREE			
	XP - EXISTING PALM TREE			
	CN - Cassia nemophila	Desert Cassia	137	5 GAL
	CD - Cotoneaster dammeri 'Coral Beauty'	Coral Beauty Cotoneaster	122	5 GAL
	AR - Acacia redolens 'Desert Carpet'	Desert Carpet	52	5 GAL
	CO - Convolvulus cneorum	Bush Morning Glory	35	5 GAL
	LS - Lantana camara 'New Gold'	New Gold Lantana	47	5 GAL

**NOTES**

- CONTRACTOR IS RESPONSIBLE TO VERIFY ALL PLANT QUANTITIES. THE PLANT SCHEDULE IS INTENDED AS A REFERENCE ONLY.
  - LANDSCAPE ARCHITECT IS TO APPROVE ALL PLANT MATERIAL PRIOR TO INSTALLATION WITH A 48 HOUR ADVANCED NOTICE.
  - PLANT MATERIAL IS TO HAVE IDENTIFICATION TAGS ON 10% OF THE TOTAL QUANTITY OF EACH SPECIES, SHOWING GENUS, SPECIES, VARIETY, ETC.
  - CONTRACTOR TO PROVIDE MATCHING SIZES AND FORMS OF LIKE SHRUB SPECIES AS SHOWN ON DRAWINGS.
  - DECOMPOSED GRANITE, 1/2" MINUS, COLOR: "PINK CORAL", 2" DEPTH TYPICAL IN ALL PLANTING BEDS. DECOMPOSED GRANITE SHALL CONTAIN 60% AGGREGATE AND 40% FINES. CONTRACTOR TO RECEIVE VERIFICATION FROM ROCK SUPPLIER AND PRESENT VERIFICATION TO THE OWNER PRIOR TO ANY CONSTRUCTION.
- WHOLESALE DEALER:  
 KALAMAZOO MATERIALS, INC.  
 2251 SOUTH FORT APACHE ROAD, SUITE 2079  
 LAS VEGAS, NV 89117  
 TELEPHONE: (702) 298-9133
- LANDSCAPE BOULDERS ARE TO BE GRANITE AND ROUND IN SHAPE. COLOR TO MATCH OR COMPLEMENT ROCK GROUND COVER. CONTRACTOR TO SET 1/4 OF ROCK DIAMETER INTO FINISH GRADE. BOULDERS TO BE 2' TO 4' IN DIAMETER, SIZED ACCORDING TO THE FOLLOWING PERCENTAGES:  
 20% 4' LARGEST DIAMETER\*  
 40% 3' LARGEST DIAMETER  
 40% 2' LARGEST DIAMETER  
 \* NOT TO BE USED IN AREAS LESS THAN 7'
- TOTAL QUANTITY OF BOULDERS: 68
- LANDSCAPE UPLIGHTING—  
 INSTALL TRAILBLAZER LANDSCAPE LIGHT, PRODUCT CODE LT-24-12W-45D-RD-VL-TW-LT6912GRS, OR APPROVED EQUAL

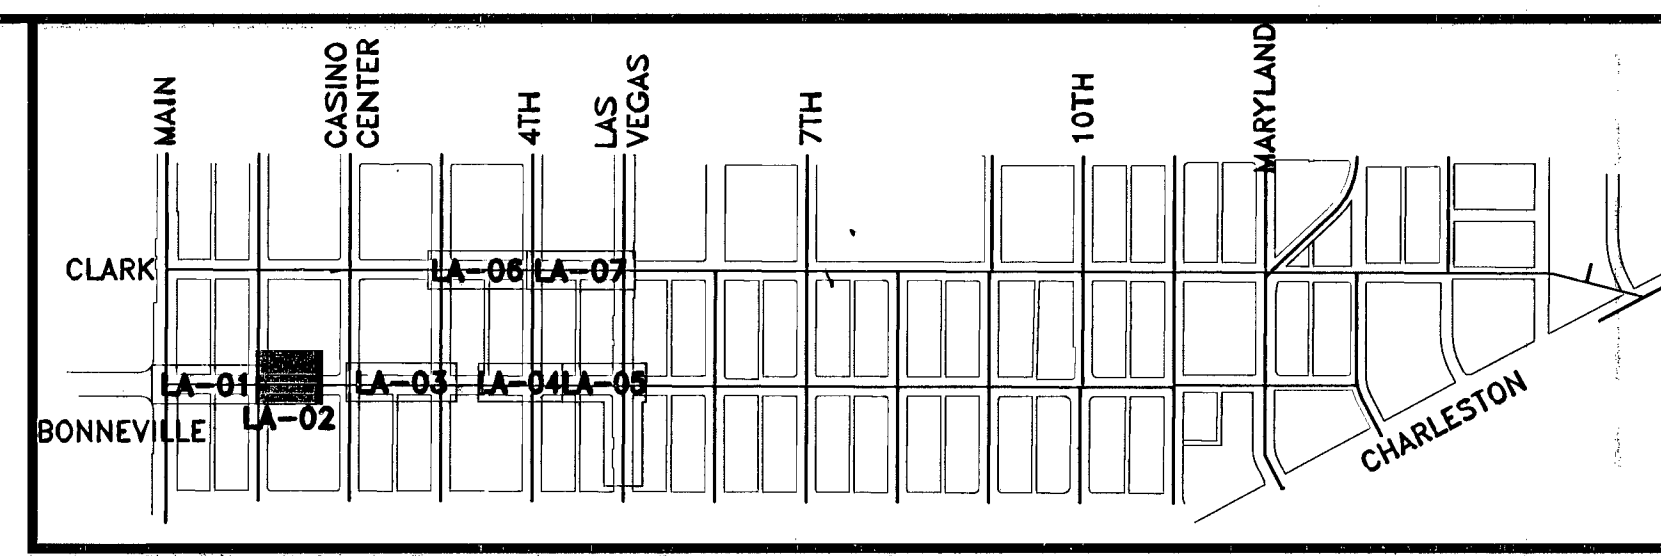


KEY MAP  
NTS

DATE	REVISIONS
8/27/10 <td>SHEET REPLACEMENT</td>	SHEET REPLACEMENT


DATE: FEBRUARY 2010  
 CHECKED BY: ACP  
 SCALE (H): 1/8"=1'-0"  
 SCALE (V): N/A  
 DESIGNED BY: DUC  
 DRAWN BY: FR

**Kimley-Horn and Associates, Inc.**  
 Engineering, Planning, and Environmental Consultants  
 2080 E. Flamingo Road, Suite 210 Las Vegas, NV 89119  
 FAX (702) 735-4949

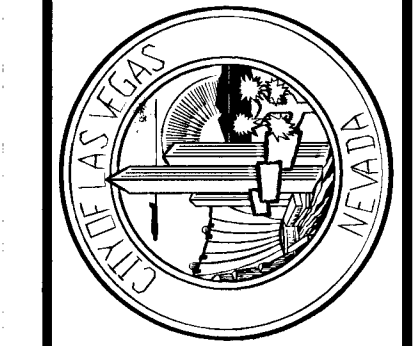

DEPARTMENT OF PUBLIC WORKS  
 PROJECT: BONNEVILLE/CLARK ONEWAY COUPLET PHASE 1 IMPROVEMENT PLANS  
 SHEET: LANDSCAPE SHEET

REGISTERED LANDSCAPE ARCHITECT  
 ADAM PERILLO  
 STATE OF NEVADA  
 License No. 791  
 Expires: 6/30/11

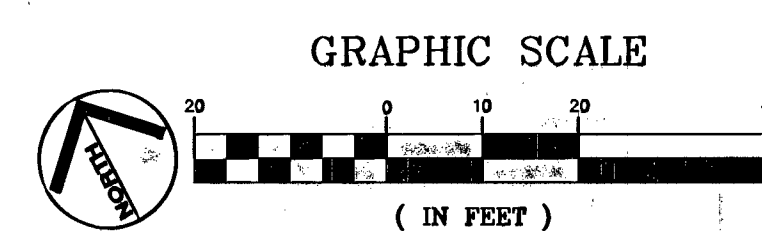

**811**  
 SAFETY ALERT  
 Call Before You Dig  
 Call Before You Overhead  
 Call Before You UnderGround  
 1-702-432-5300

SHEET NO. LA-02  
 SHEET 74 OF 91  
 DRAWING NO. 107V5201

BID# 09.1730.37 REV 3