



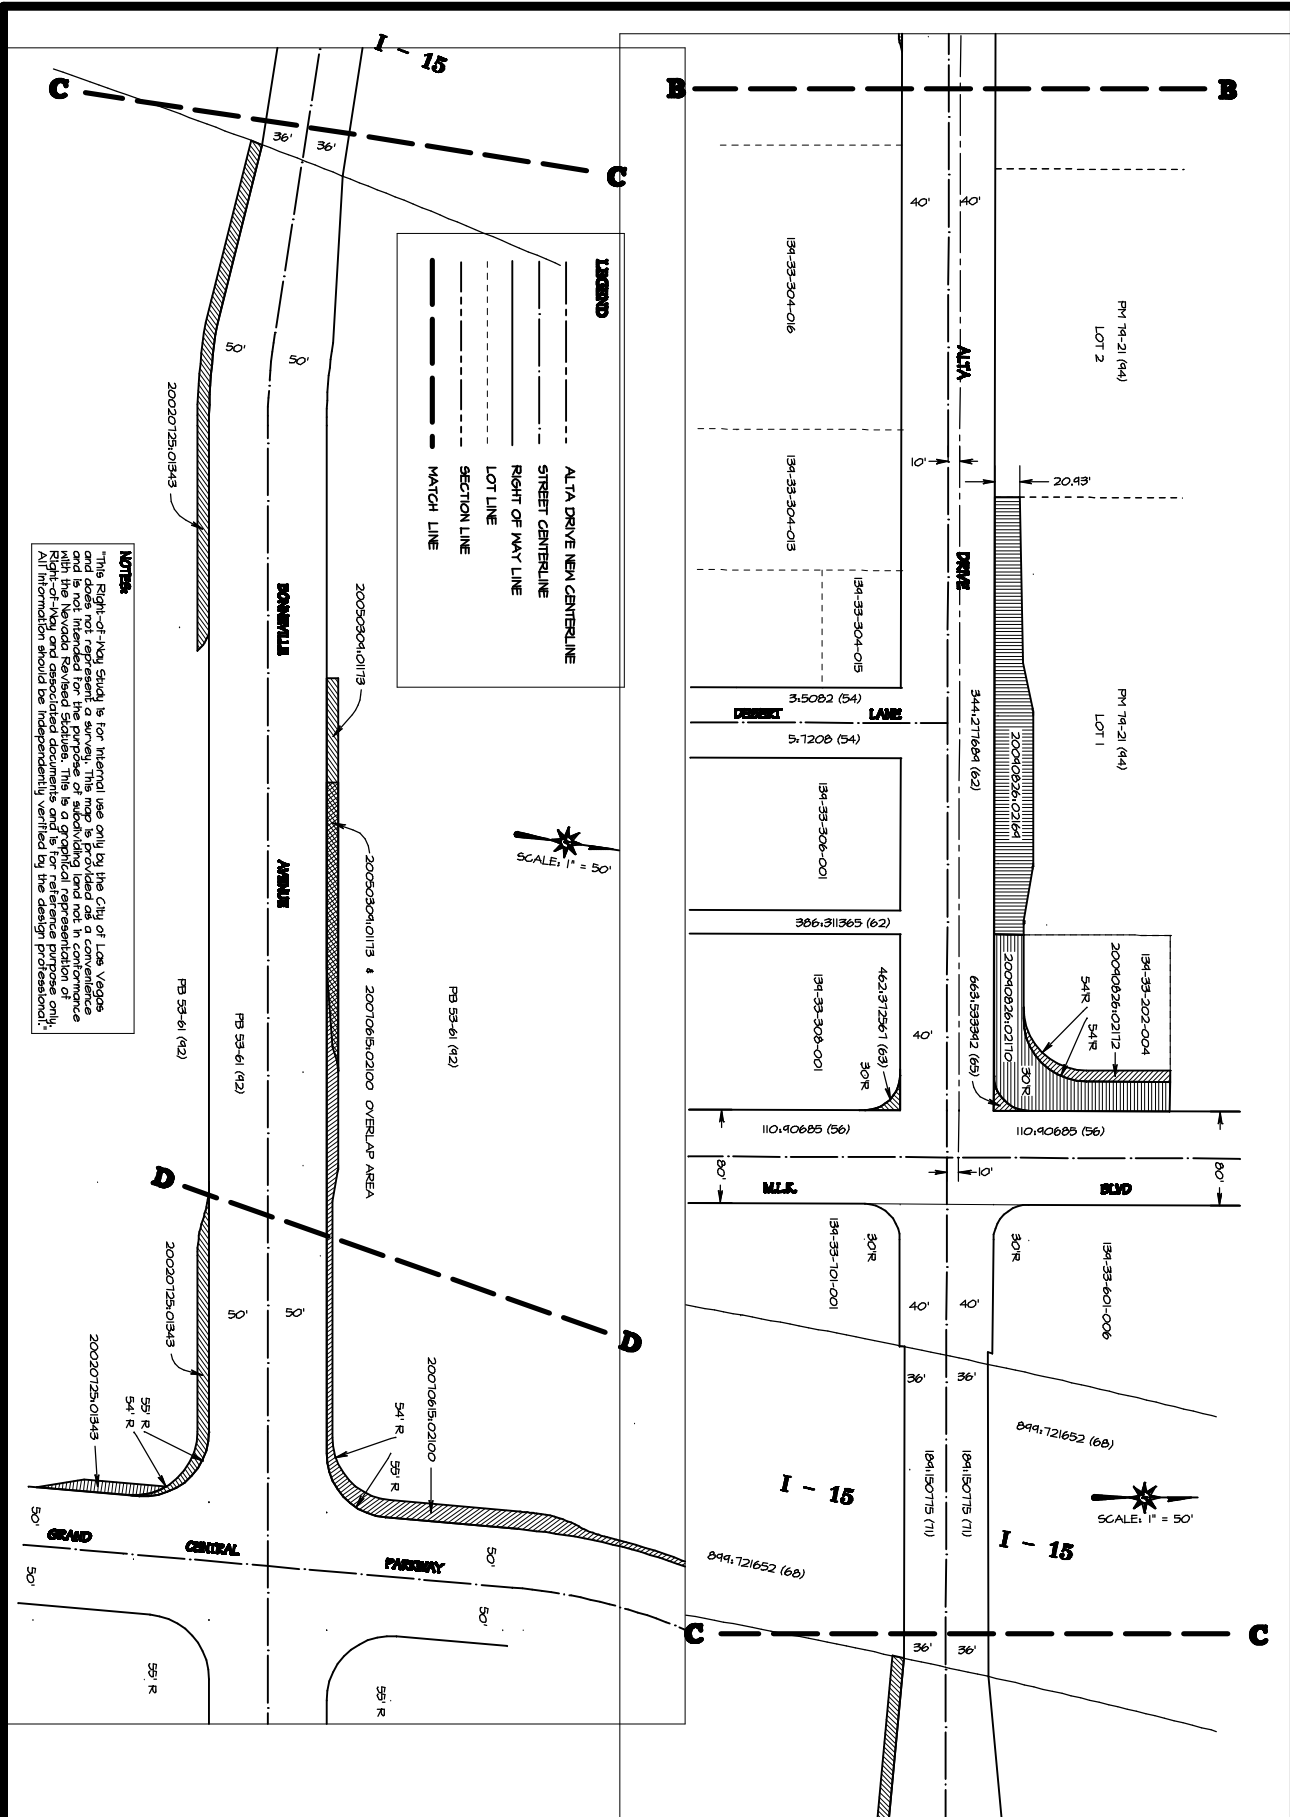

PROJECT: ALTA DRIVE RANCHO TO CASINO CENTER RIGHT - OF - WAY STUDY SHADOW LANE TO GRAND CENTRAL PARKWAY		DEPARTMENT OF PUBLIC WORKS RIGHT - OF - WAY SECTION		REVISIONS																	
		RIGHT OF WAY MANAGER: NANCY ALMANAN, PLS PROJECT MANAGER: GREG MCDERMOTT, P.E. RESEARCHED BY: BNU DRAWN BY: BNU CHECKED BY: NJA DATE: OCTOBER, 2012		<table border="1"> <thead> <tr> <th>NO.</th> <th>DATE</th> <th>DESCRIPTION</th> </tr> </thead> <tbody> <tr> <td>1</td> <td>12/11</td> <td>ADDED NOTES</td> </tr> <tr> <td> </td> <td> </td> <td> </td> </tr> </tbody> </table>		NO.	DATE	DESCRIPTION	1	12/11	ADDED NOTES										
NO.	DATE	DESCRIPTION																			
1	12/11	ADDED NOTES																			

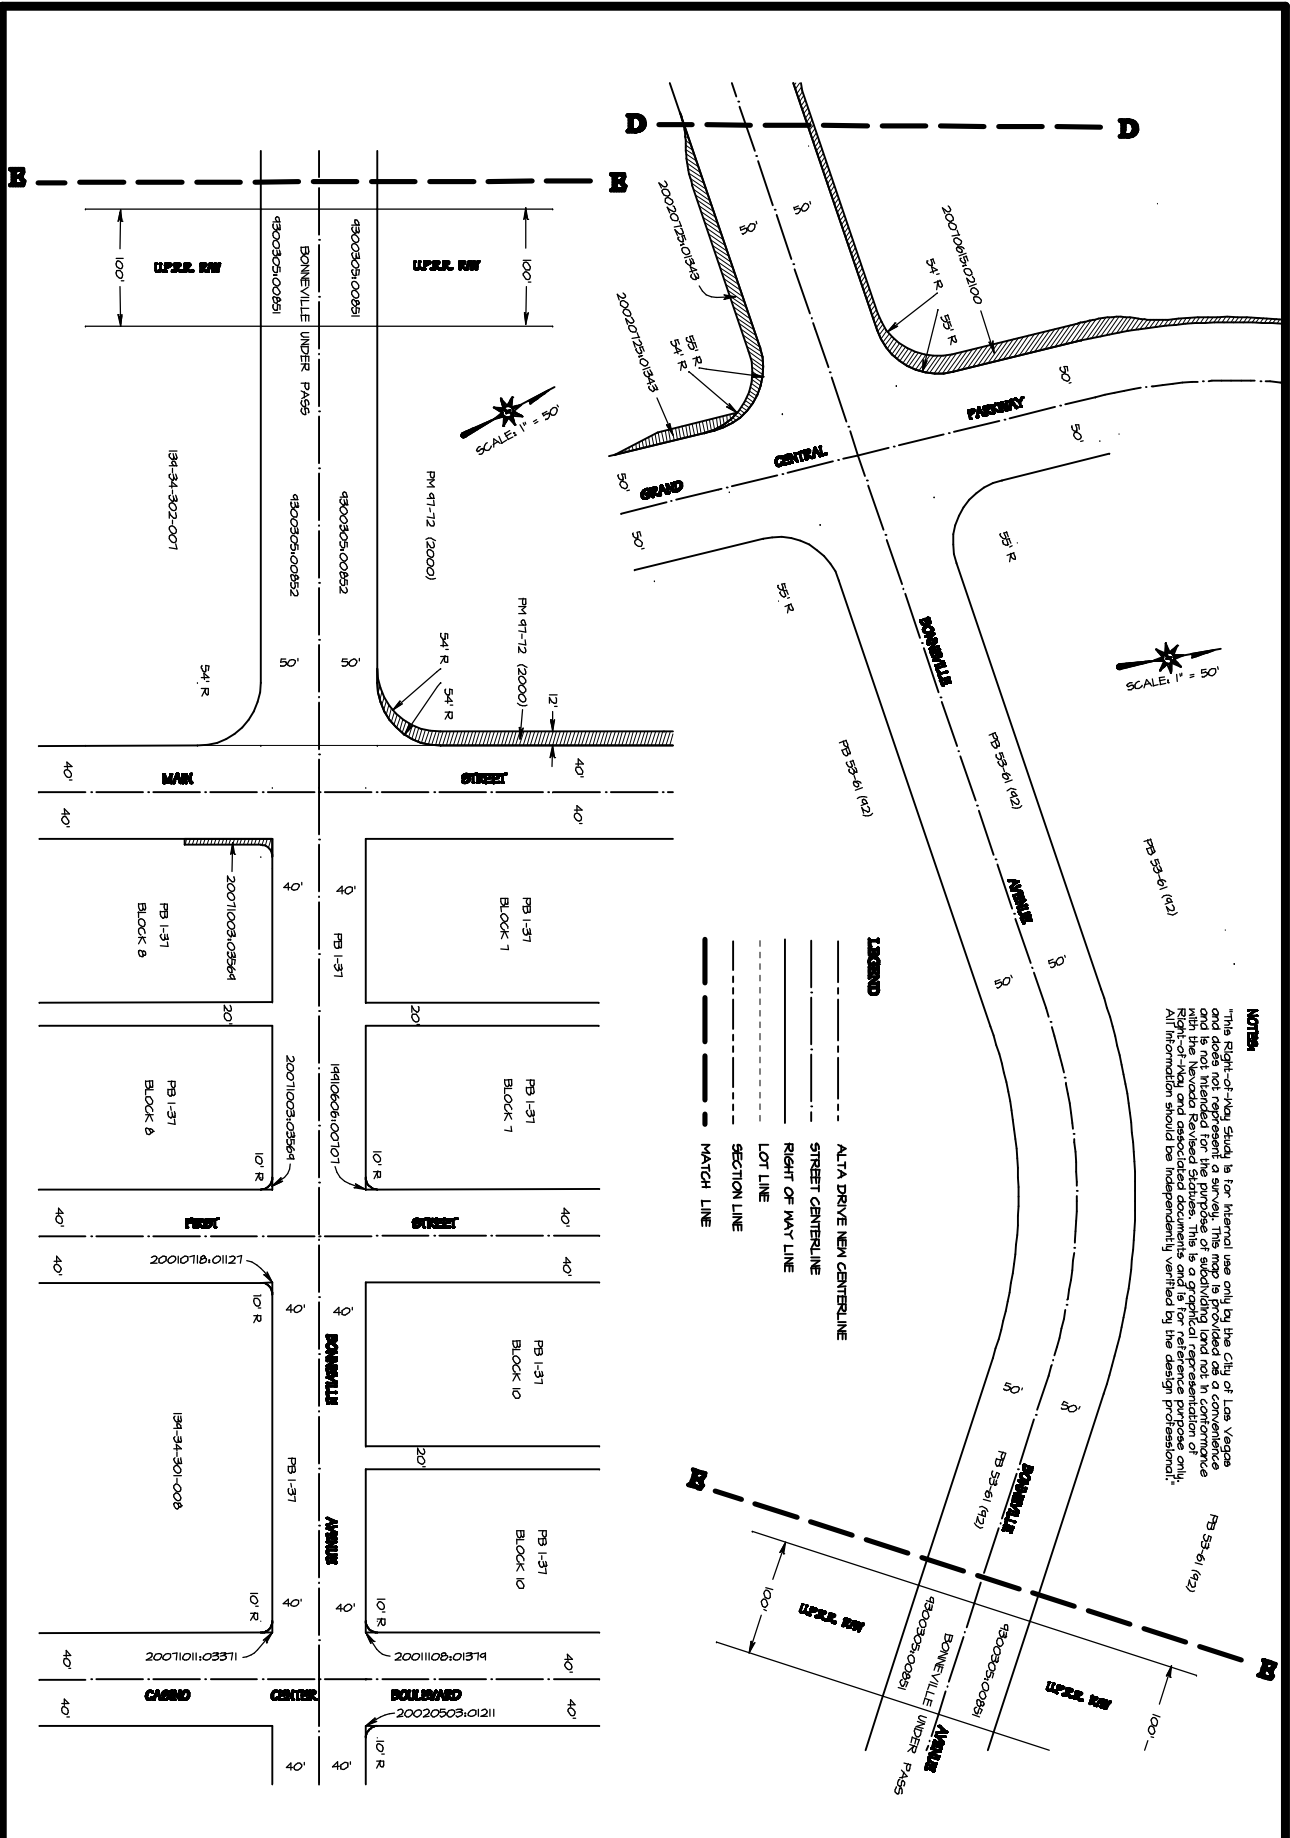

PROJECT: ALTA DRIVE RANCHO TO CASINO CENTER RIGHT - OF - WAY STUDY GRAND CENTRAL PARKWAY TO CASINO CENTER BLVD		DEPARTMENT OF PUBLIC WORKS RIGHT - OF - WAY SECTION		REVISIONS				
		RIGHT OF WAY MANAGER: NANCY ALMANZAR, PLS PROJECT MANAGER: GREG McDERMOTT, P.E. RESEARCHED BY: BMJ DRAWN BY: BMJ CHECKED BY: NUA	DRAWING NAME: rancho-alto-rw-study.ppt DATE: OCTOBER 2010	<table border="1"> <thead> <tr> <th>NO.</th> <th>DATE</th> <th>DESCRIPTION</th> </tr> </thead> <tbody> <tr> <td>1</td> <td>12/11</td> <td>ADDED NOTES</td> </tr> </tbody> </table>	NO.	DATE	DESCRIPTION	1
NO.	DATE	DESCRIPTION						
1	12/11	ADDED NOTES						