


MATCHLINE "BD" 59+50.00
SEE ABOVE RIGHT


MATCHLINE "BD" 47+50.00
SEE SHEET ST-02

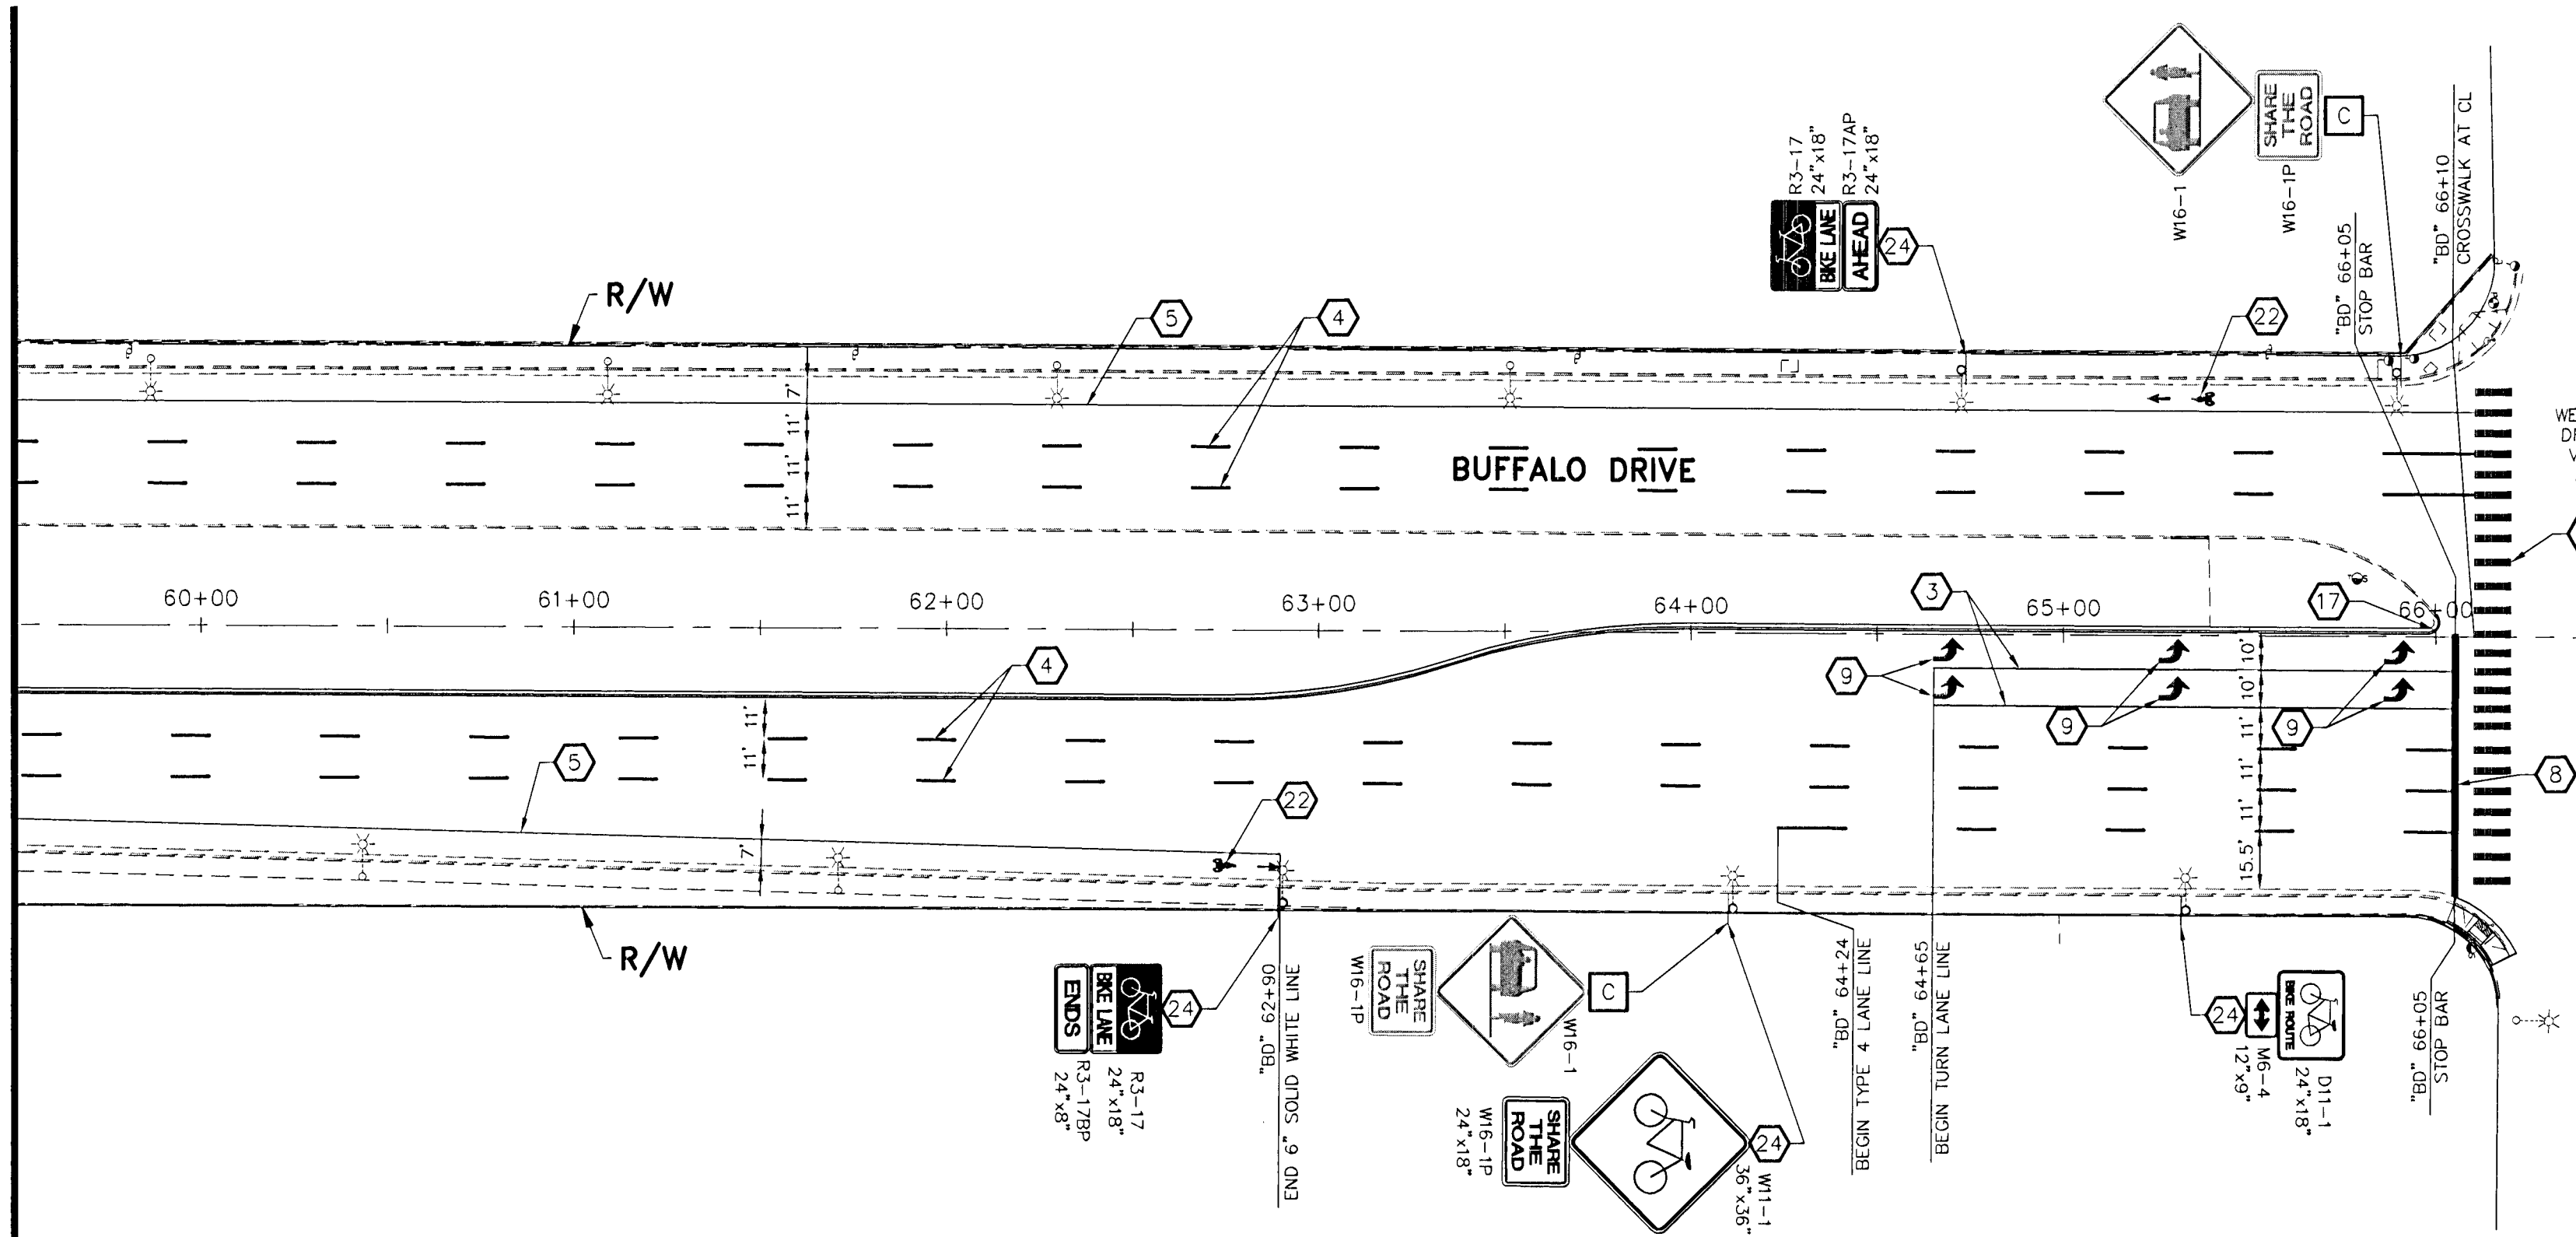

WESTCLIFF DRIVE

WESTCLIFF DRIVE/BUFFALO DRIVE INTERSECTION HAS VIDEO DETECTION - NO ADJUSTMENTS NEEDED

NOTE:
CONTRACTOR SHALL OBTAIN CITY OF LAS VEGAS APPROVAL OF THE PILOT LINES PRIOR TO INSTALLATION OF PERMANENT STRIPING BETWEEN WESTCLIFF DRIVE AND WASHINGTON AVENUE

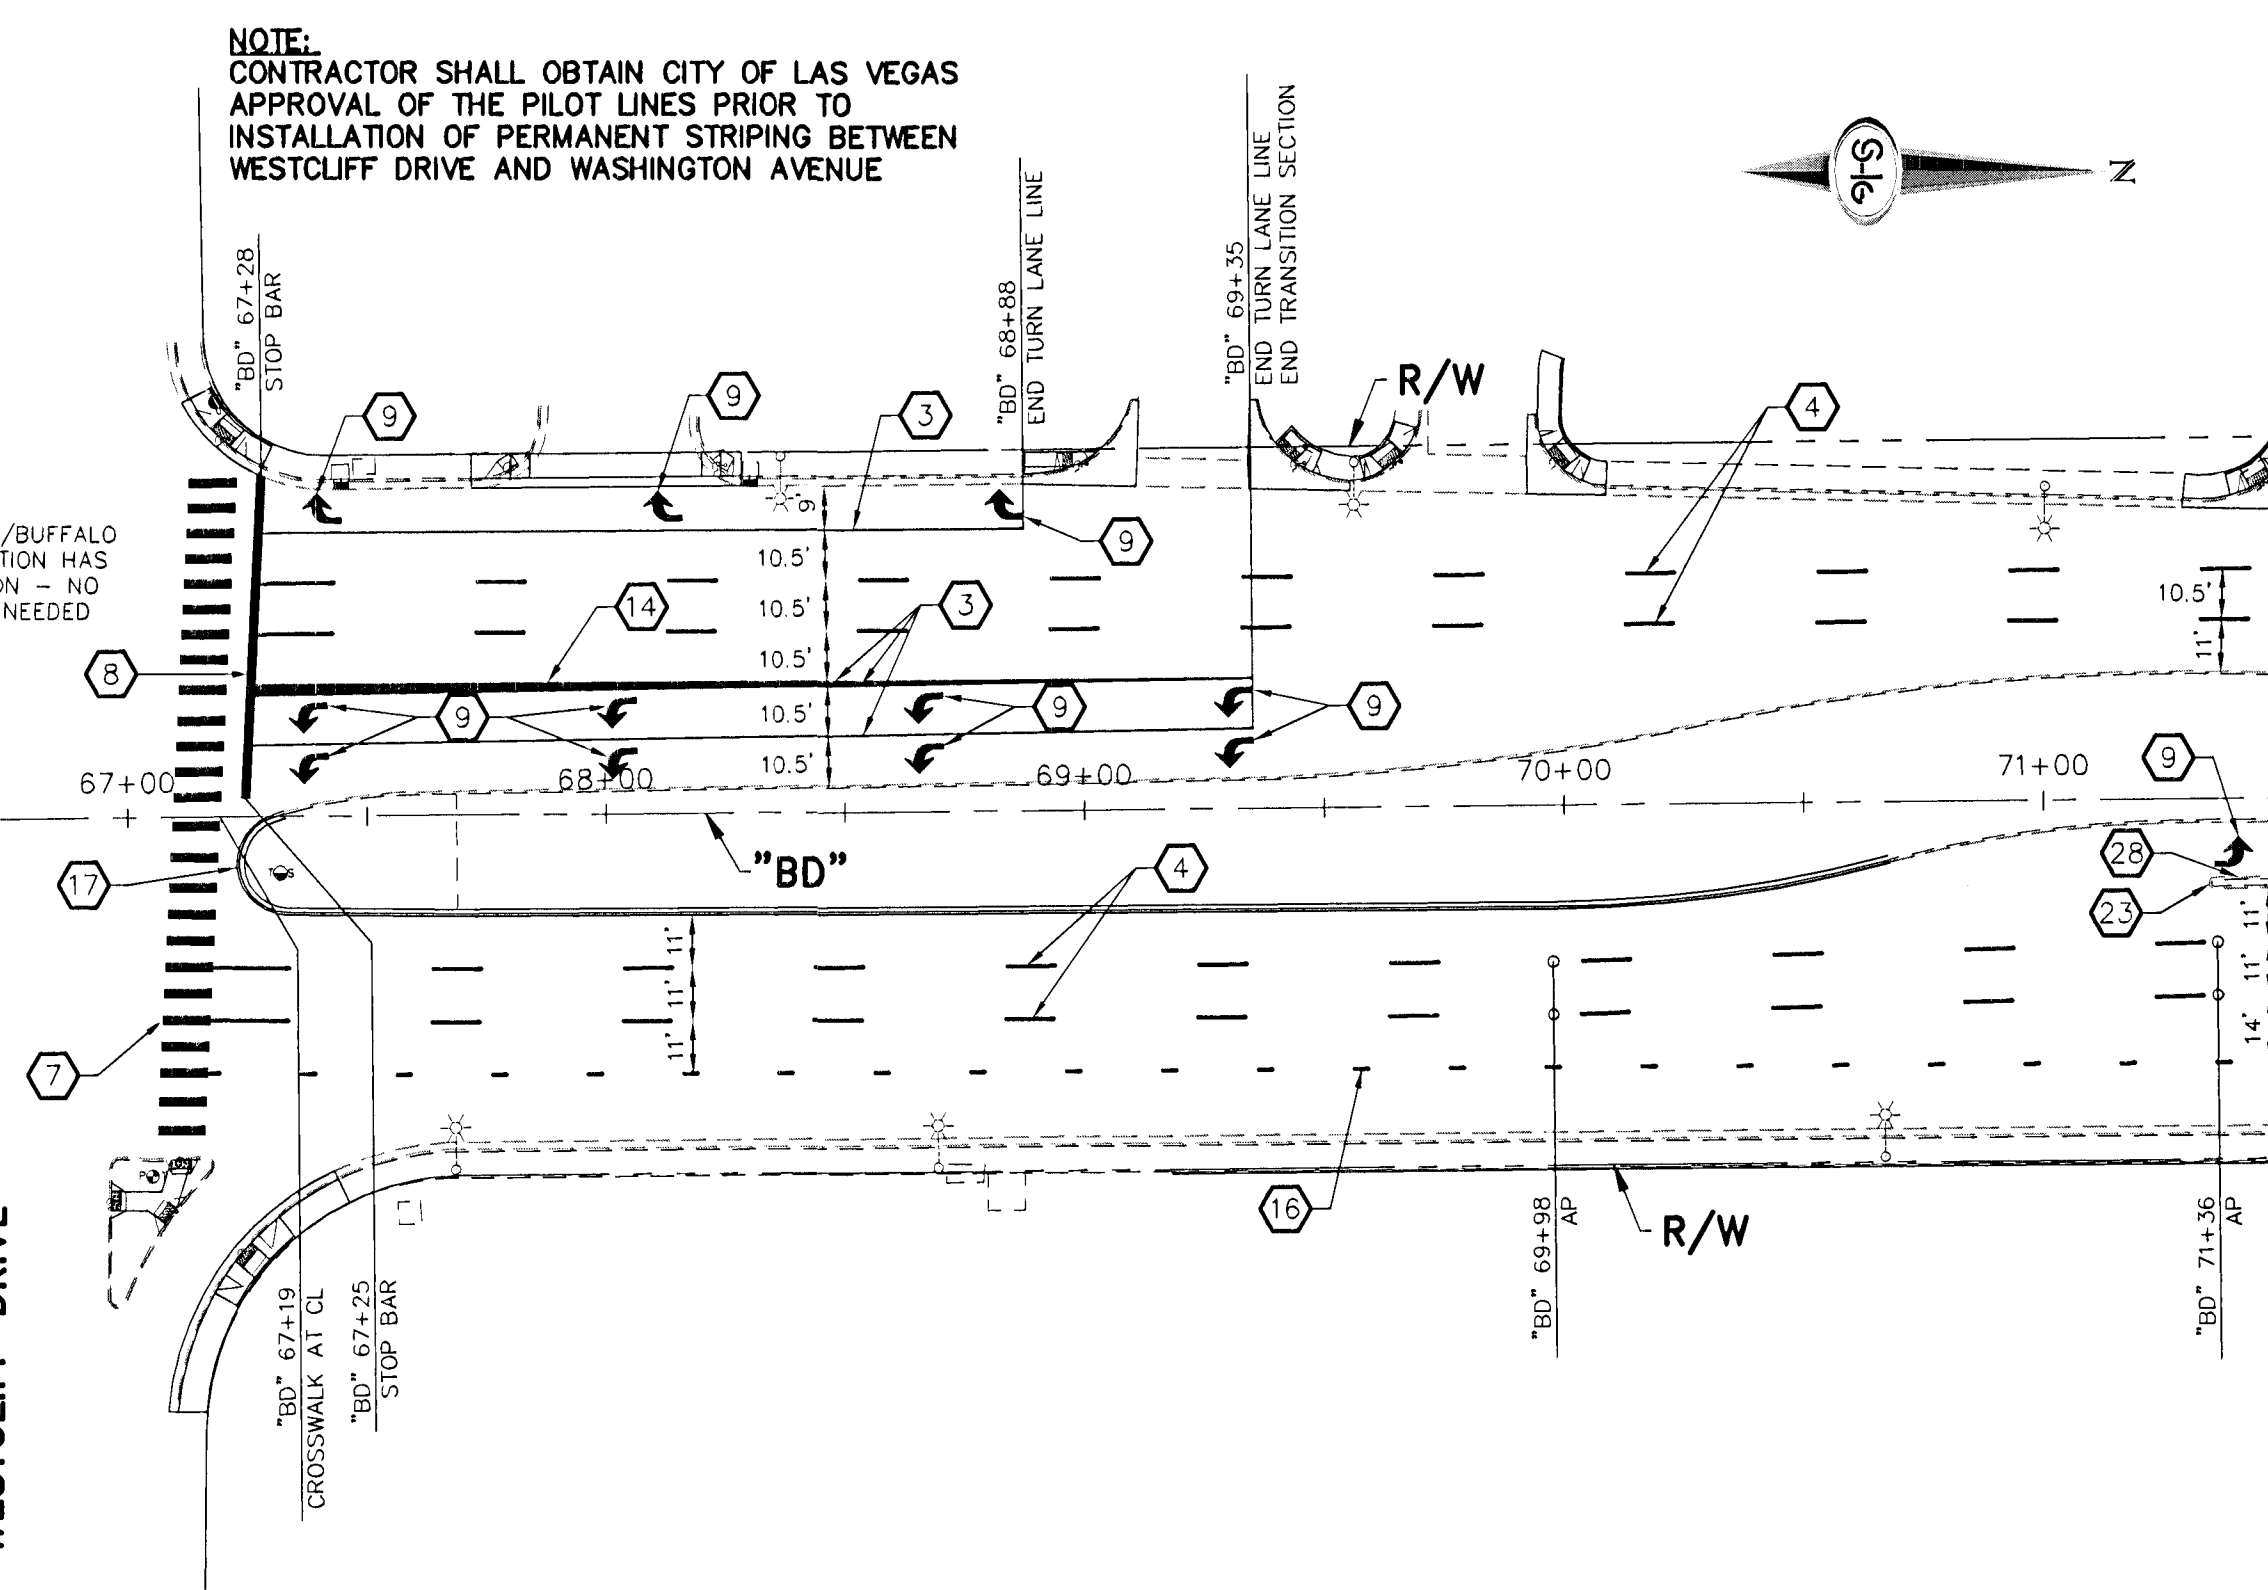

MATCHLINE "BD" 71+50.00
SEE SHEET ST-04

MATCHLINE "BD" 59+50.00
SEE BELOW LEFT

REMOVAL ITEMS:

- A REMOVE EXISTING TRAFFIC DELINEATION, MARKINGS AND SYMBOLS.
- B SAWCUT AND REMOVE EXISTING ISLAND AND ISLAND NOSE FROM CROSSWALK PATH.
- C REMOVE AND SALVAGE SIGN(S).


GENERAL NOTE:

1. ALL LANE LINE DIMENSIONS ARE TO LIP OF GUTTER OR FACE OF MEDIAN ISLAND UNLESS OTHERWISE NOTED.


CONSTRUCTION ITEMS:

- 1 INSTALL TYPE 1 CENTERLINE AS PER USD. DWG. #244.
- 2 INSTALL TYPE 2 CENTERLINE AS PER USD. DWG. #244.
- 3 INSTALL TURN LANE LINE (RPM) AS PER USD. DWG. #246.
- 4 INSTALL TYPE 4 LANE LINE AS PER USD. DWG. #244.1.
- 5 INSTALL 6" SOLID WHITE LINE (T-2 FILM) AS PER USD. DWG. #244.9.
- 6 INSTALL WHITE T-2 FILM SCHOOL CROSSWALK PER USD. DWG. #254.1.51.
- 7 INSTALL WHITE T-2 FILM CROSSWALK PER USD. DWG. #254.
- 8 INSTALL WHITE T-2 FILM STOP BAR PER USD. DWG. #254.
- 9 INSTALL WHITE T-2 FILM "ARROW" SYMBOL PER MUTCD 2009 PART 3 AND USD. DWG. #246.
- 10 INSTALL 8" WHITE SKIP LINE (T-2 FILM) (3' SEGMENTS AND 9' GAPS).
- 11 INSTALL WHITE T-2 FILM "ONLY" LEGEND PER MUTCD 2009 PART 3 AND USD. DWG. #246.6.
- 12 INSTALL TRAFFIC LOOP DETECTOR AS PER USD. DWG. #826, 827, 828, AND 834.
- 13 INSTALL WHITE T-2 FILM STRIPING PER USD. DWG. #245.
- 14 INSTALL TRANSITION SECTION (T-2 FILM) AS PER USD. DWG. #245 (3 OF 3).
- 15 INSTALL TRANSITION SECTION (T-2 FILM) AS PER USD. DWG. #245 (2 OF 3).
- 16 INSTALL FORCED TURN LANE LINE (RPM) AS PER USD. DWG. #246.6.
- 17 INSTALL YELLOW MEDIAN NOSE MARKINGS AS PER USD. DWG. #248.
- 18 INSTALL MEDIAN ISLAND NOSE NOT TO ENCRDACH INTO CROSSWALK PATH.
- 19 INSTALL FIRE HYDRANT MARKER PER CITY OF LAS VEGAS FIRE CODE.
- 20 INSTALL RIGHT TURN ONLY LANE PER MUTCD 2009 PART 9 FIG. 9C-4.
- 21 INSTALL 6" WHITE SKIP LINE (T-2 FILM) AS PER USD. DWG. #244.9.
- 22 INSTALL WHITE T-2 FILM BICYCLE SYMBOL PAVEMENT MARKING PER MUTCD 2009 PART 9 FIG. 9C-3 AND USD. DWG. #244.9.
- 23 INSTALL WHITE MEDIAN NOSE MARKINGS AS PER USD. DWG. #248.
- 24 INSTALL NEW SIGN(S) (POLE MOUNTED).
- 25 INSTALL NEW SIGN(S) (GROUND MOUNTED).
- 26 INSTALL T-2 FILM "U-TURN ARROW" SYMBOL (SEE DETAIL A, DRAWING ST-07).

- 27 INSTALL CAT TRACKS (RPM) (SEE DETAIL B AND 1, DRAWING ST-07).
- 28 PAINT MEDIAN ISLAND WHITE.
- 29 INSTALL WHITE K71 SELF RE-ERECTING MARKER POST.
- 30 INSTALL TYPE 1 CENTERLINE AS PER USD. DWG. #244. (ALL PAVEMENT MARKERS SHALL BE WHITE).
- 31 INSTALL 4" SOLID WHITE LINE (T-1 FILM).
- 32 REMOVE AND RESET SIGN(S).
- 33 INSTALL 8" SOLID WHITE LINE (T-2 FILM).
- 34 EXISTING SIGN TO REMAIN IN PLACE.

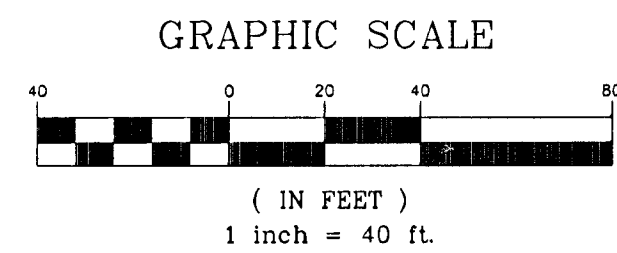

TITLE:

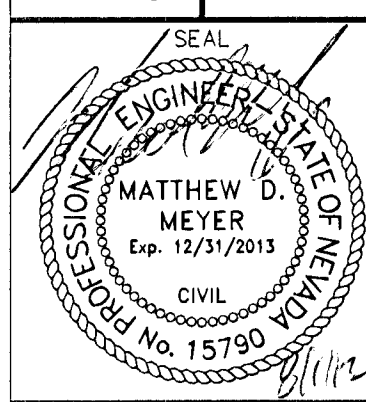

Sheet
ST-03
23 of 27
BD NO.
167V5984

BUFFALO DRIVE
CHARLESTON BLVD TO LAKE MEAD BLVD
STRIPING PLAN
"BD" 47+50.00 TO "BD" 71+50.00

DEPARTMENT OF OPERATIONS
AND MAINTENANCE

DESIGNED BY: MDM
DRAWN BY: JAS
CHECKED BY: MDM
DEPUTY DIRECTOR OF OPERATIONS AND MAINTENANCE:
JERRY WALKER, P.E.

REVISIONS

DATE

NO.

DATE: 8/1/12

BUFFALO DRIVE-CHARLESTON BLVD TO LAKE MEAD BLVD