
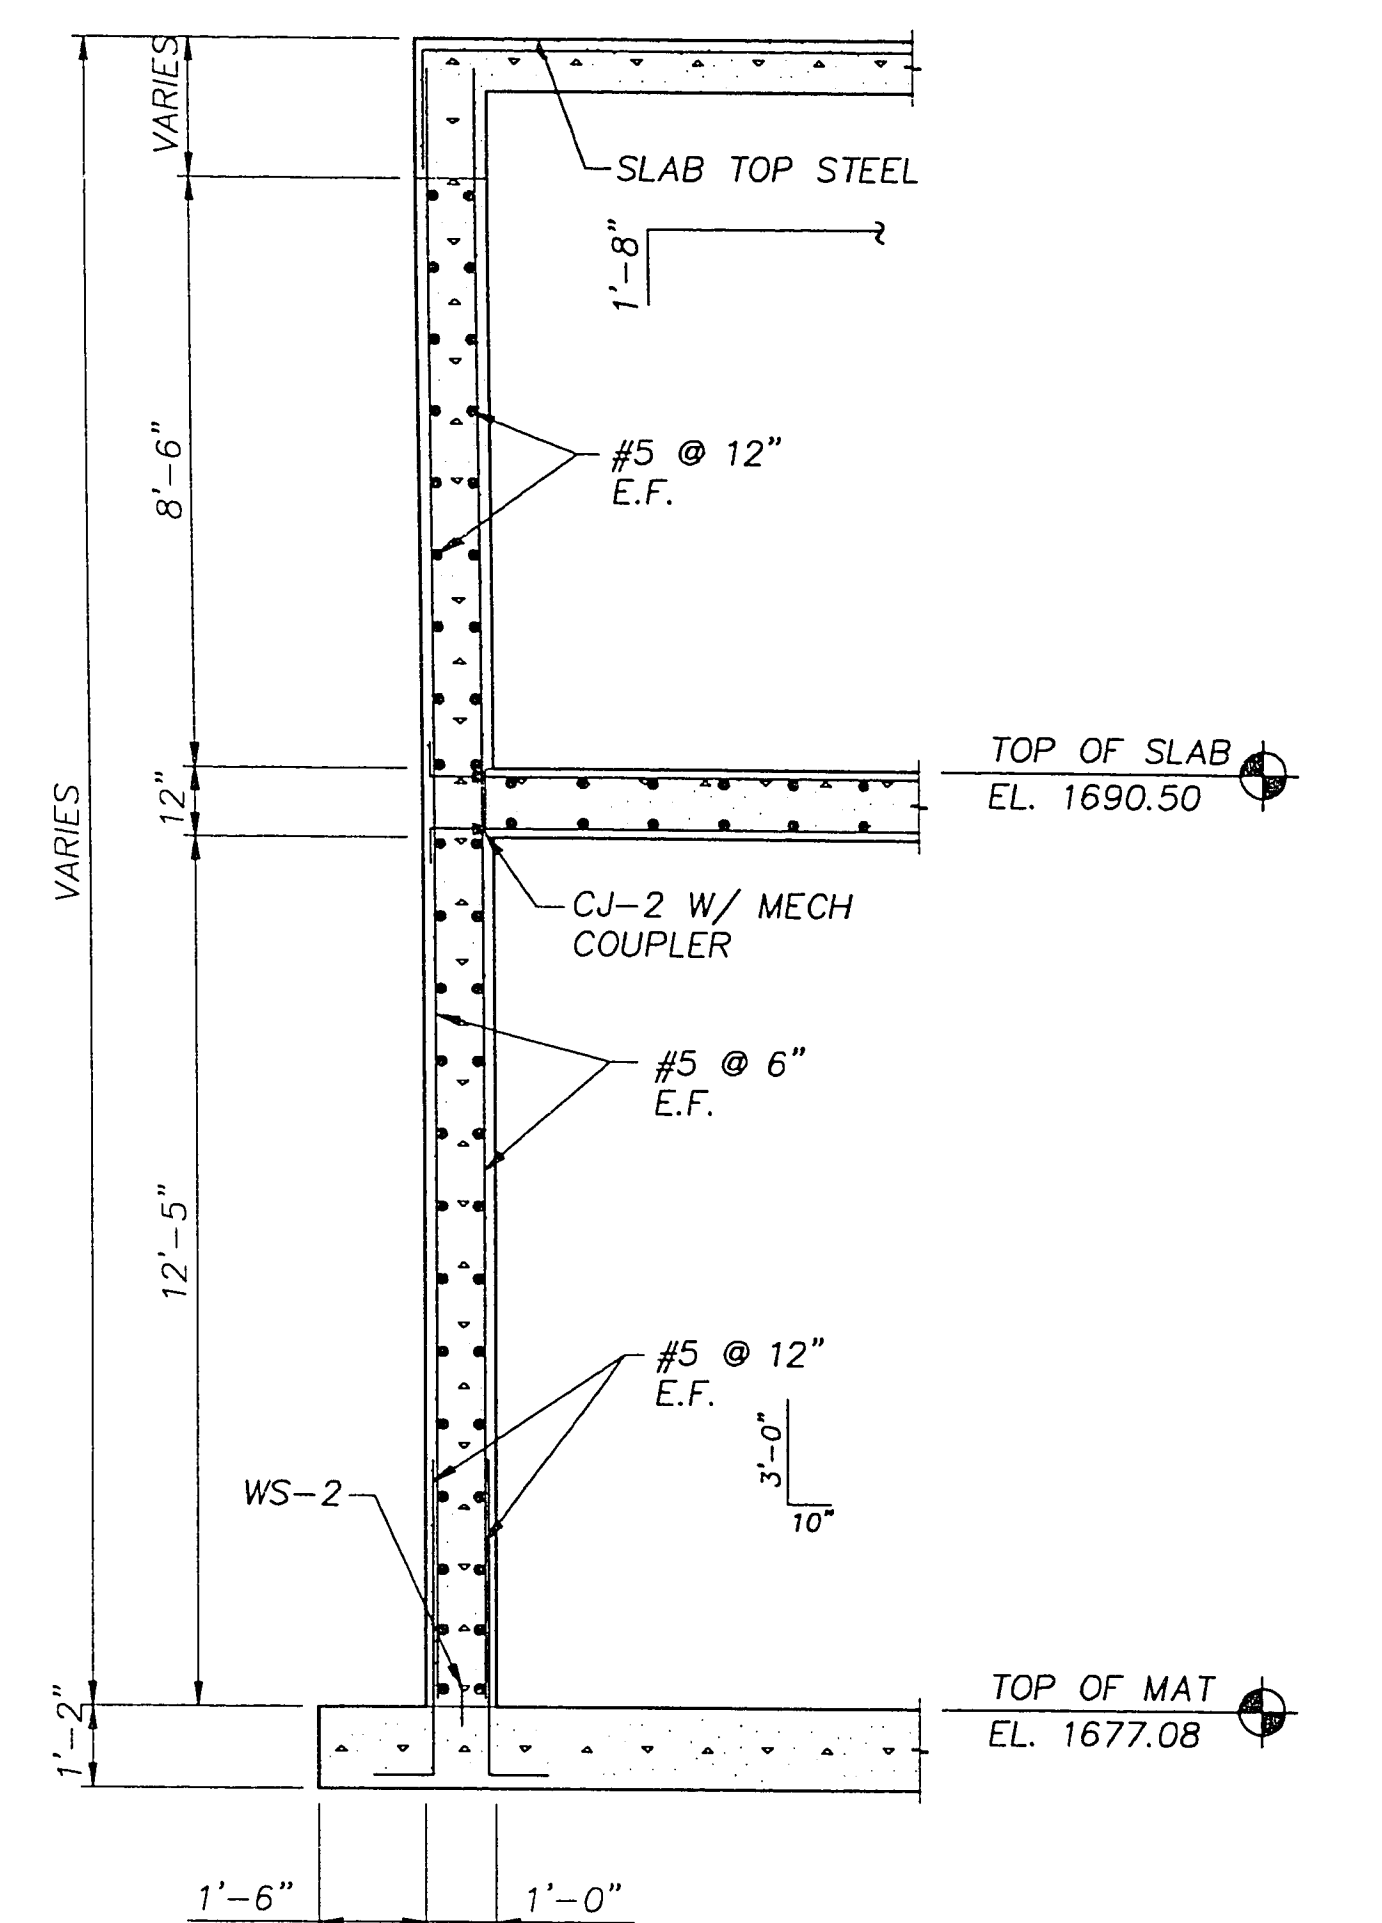
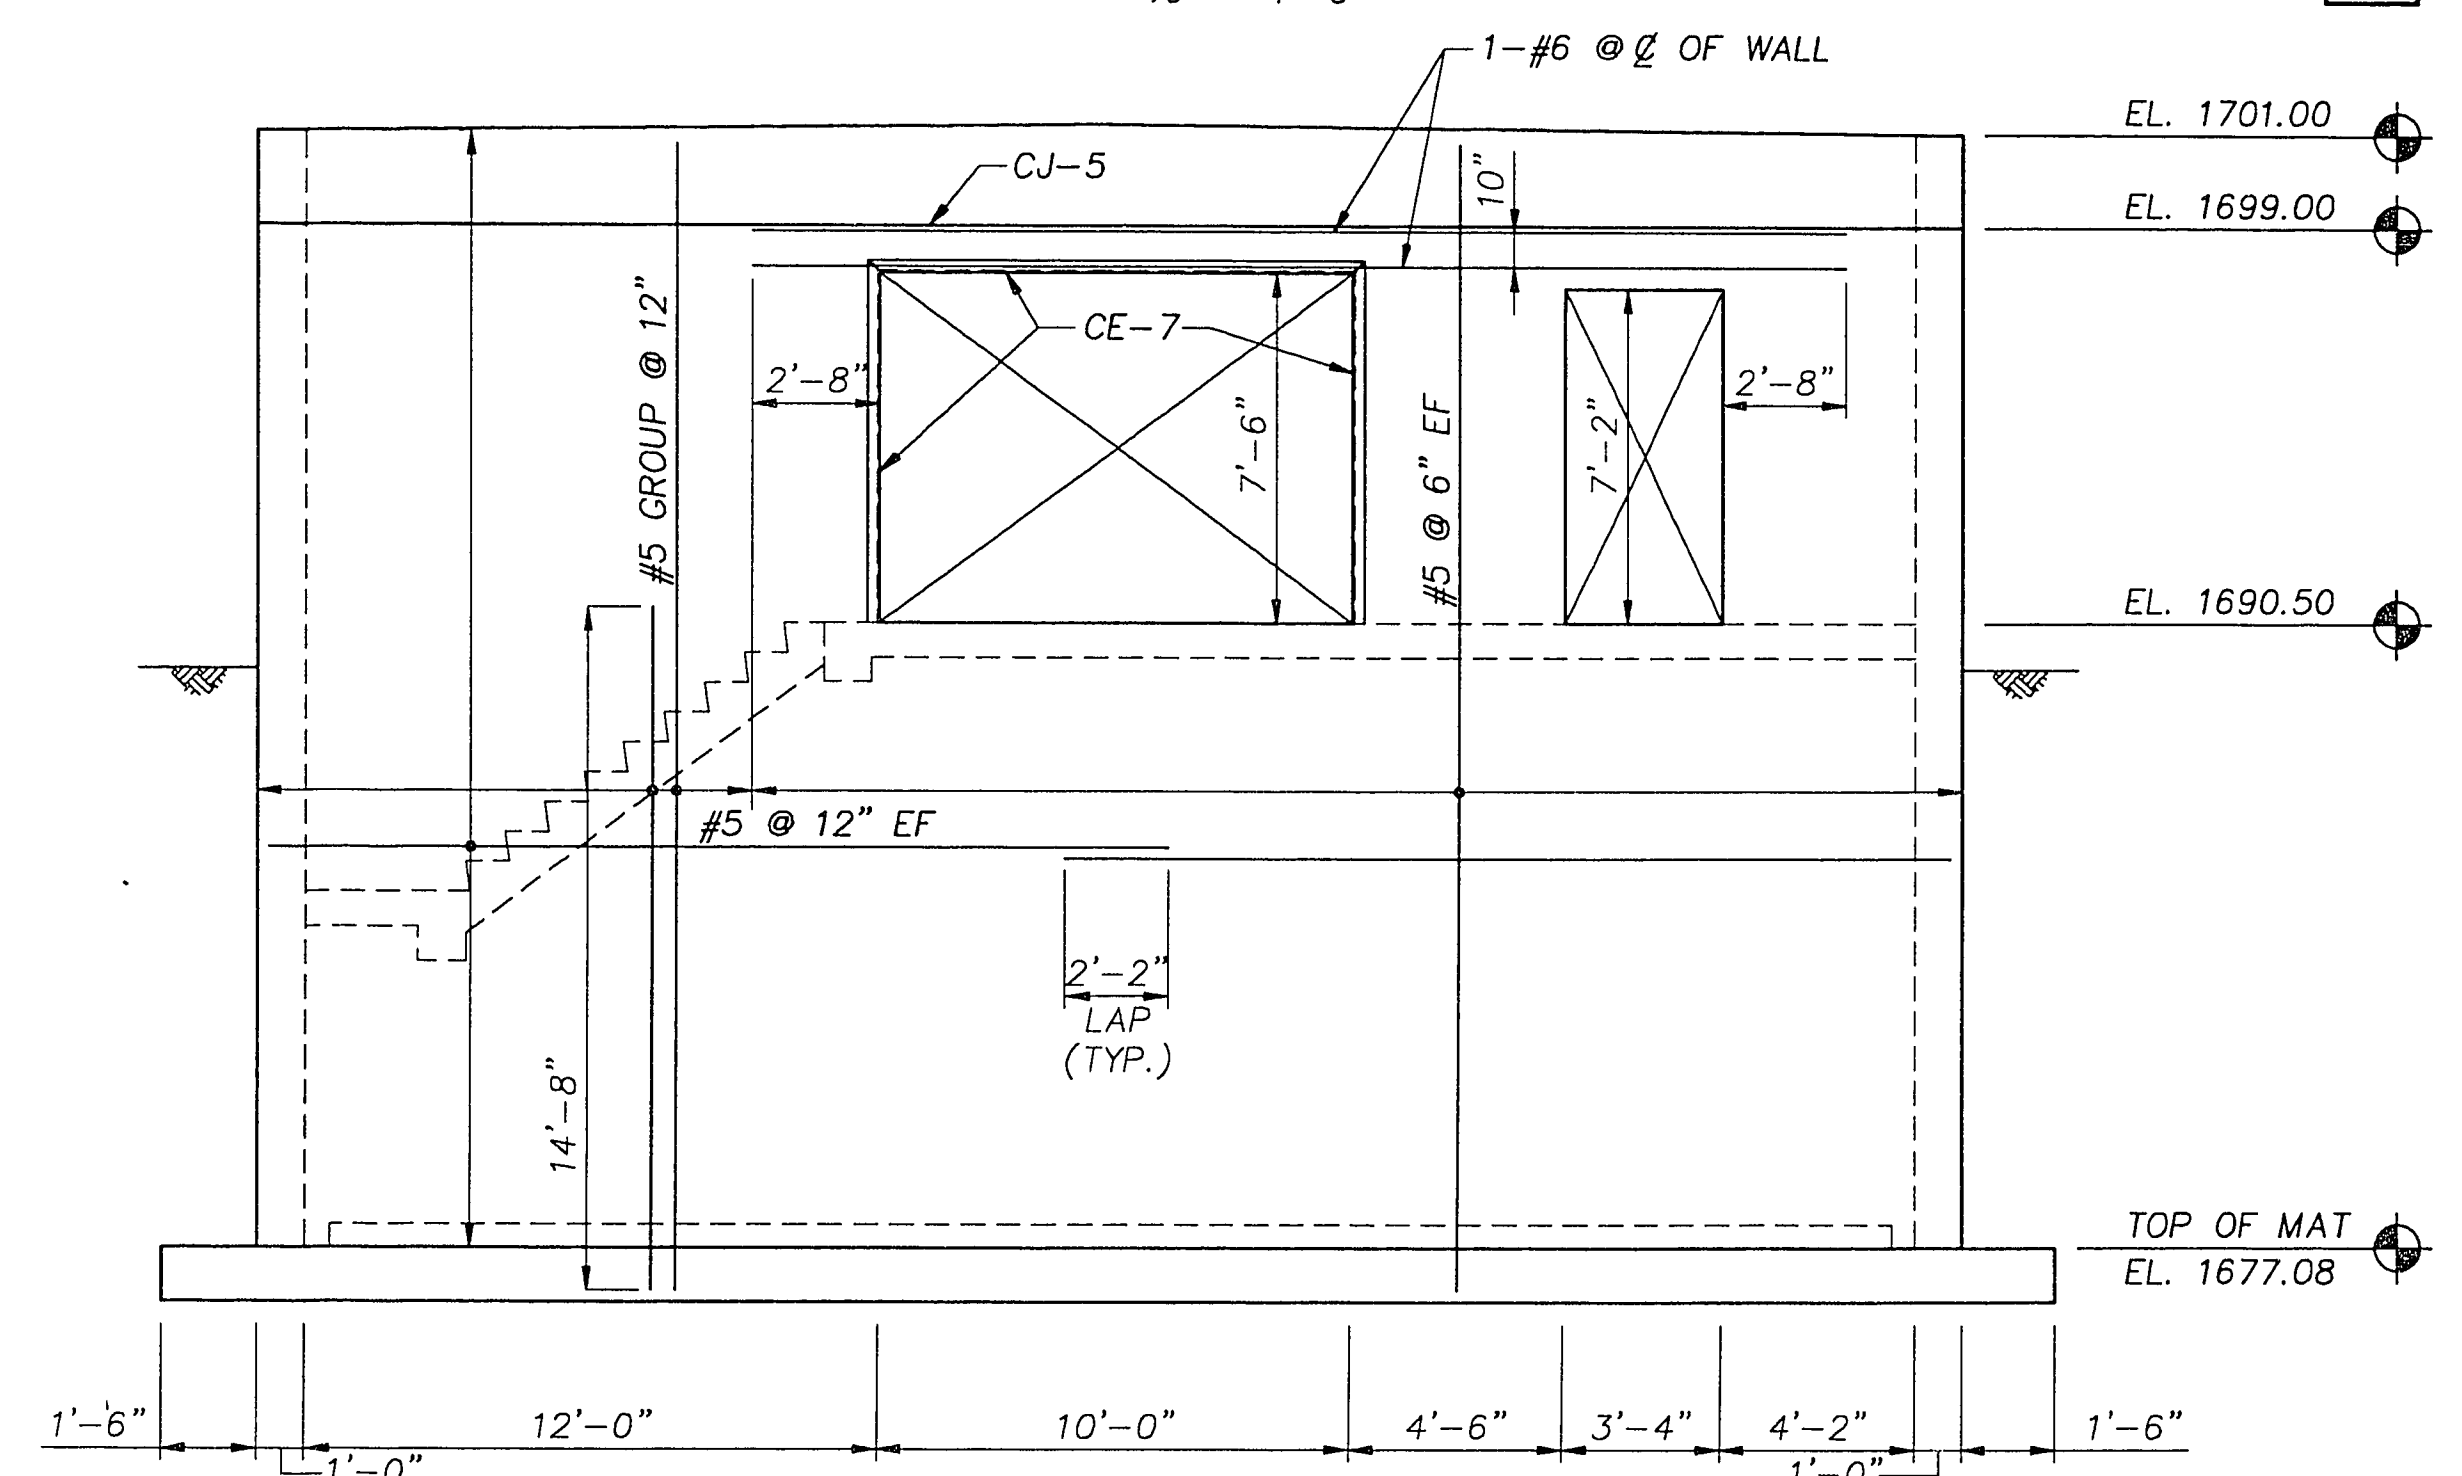


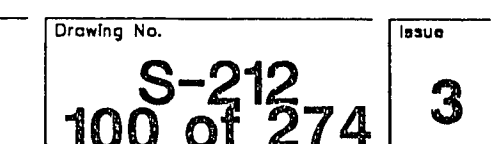

SECTION

$$\frac{3}{8}'' = 1' - 0''$$


ELEVATION

$$\frac{1}{4}'' = 1'-0''$$


311.33