

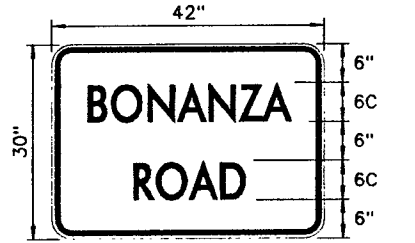


FED. RD. REG. NO.	STATE	PROJECT NO.	COUNTY	SHEET NO.
9	NEVADA	STP-170(53) STP-170(56)	CLARK	TC-4


- LEGEND**
- WORK AREA
 - DRUMS SPACED AT 45'
 - CONES SPACED AT 45'
 - ARROW BOARD (TYPE B)

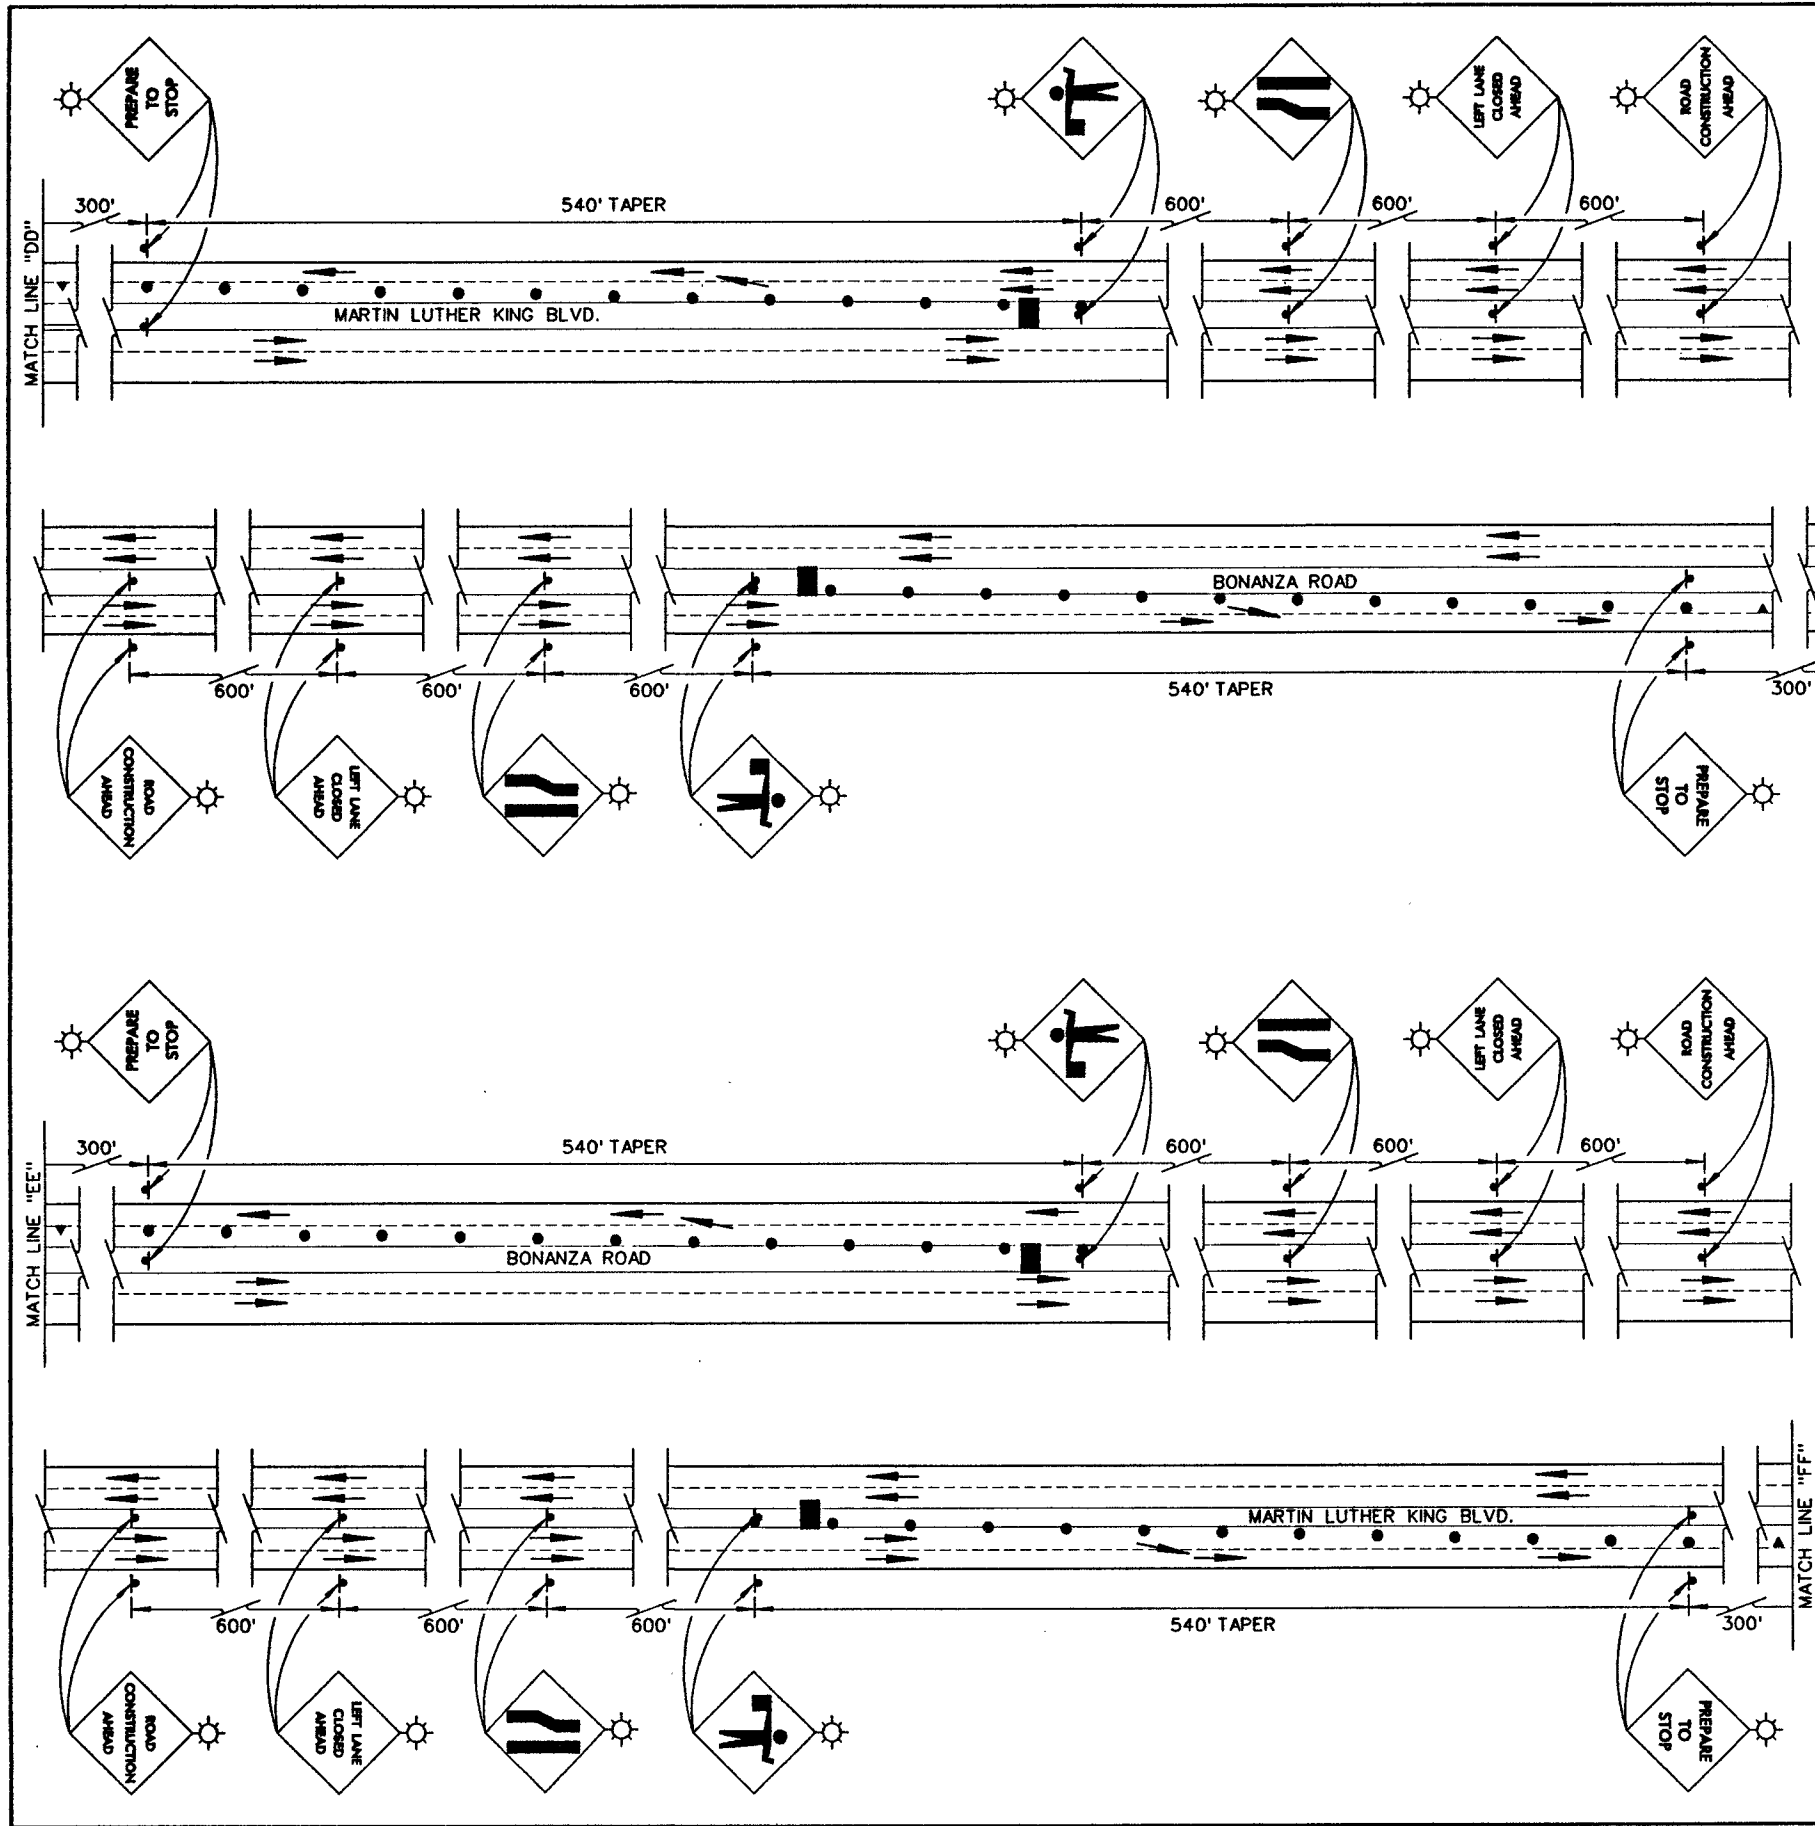

BACKGROUND.....ORANGE
 LEGEND, BORDER...BLACK
 BORDER.....3/4"
 MARGIN.....1/2"
 CORNER RADIUS...1 1/8"
 60"

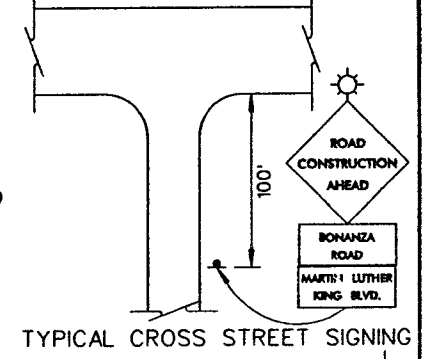

BACKGROUND.....ORANGE
 LEGEND, BORDER...BLACK
 BORDER.....3/4"
 MARGIN.....1/2"
 CORNER RADIUS...1 1/8"

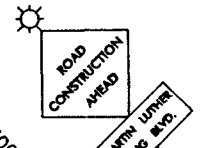

STATE OF NEVADA
 DEPARTMENT OF TRANSPORTATION

**TRAFFIC CONTROL
 MARTIN LUTHER KING
 AT BONANZA
 STAGE 1**

7