








FED. RD. REG. NO.	STATE	PROJECT NO.	COUNTY	SHEET NO.
9	NEVADA	STP-170(53) STP-170(56)	CLARK	TC-5

**LEGEND**

-  - WORK AREA
-  - DRUMS SPACED AT 45'
-  - CONES SPACED AT 45'
-  - ARROW BOARD (TYPE B)

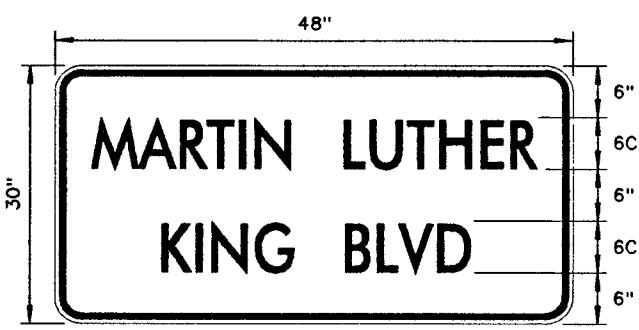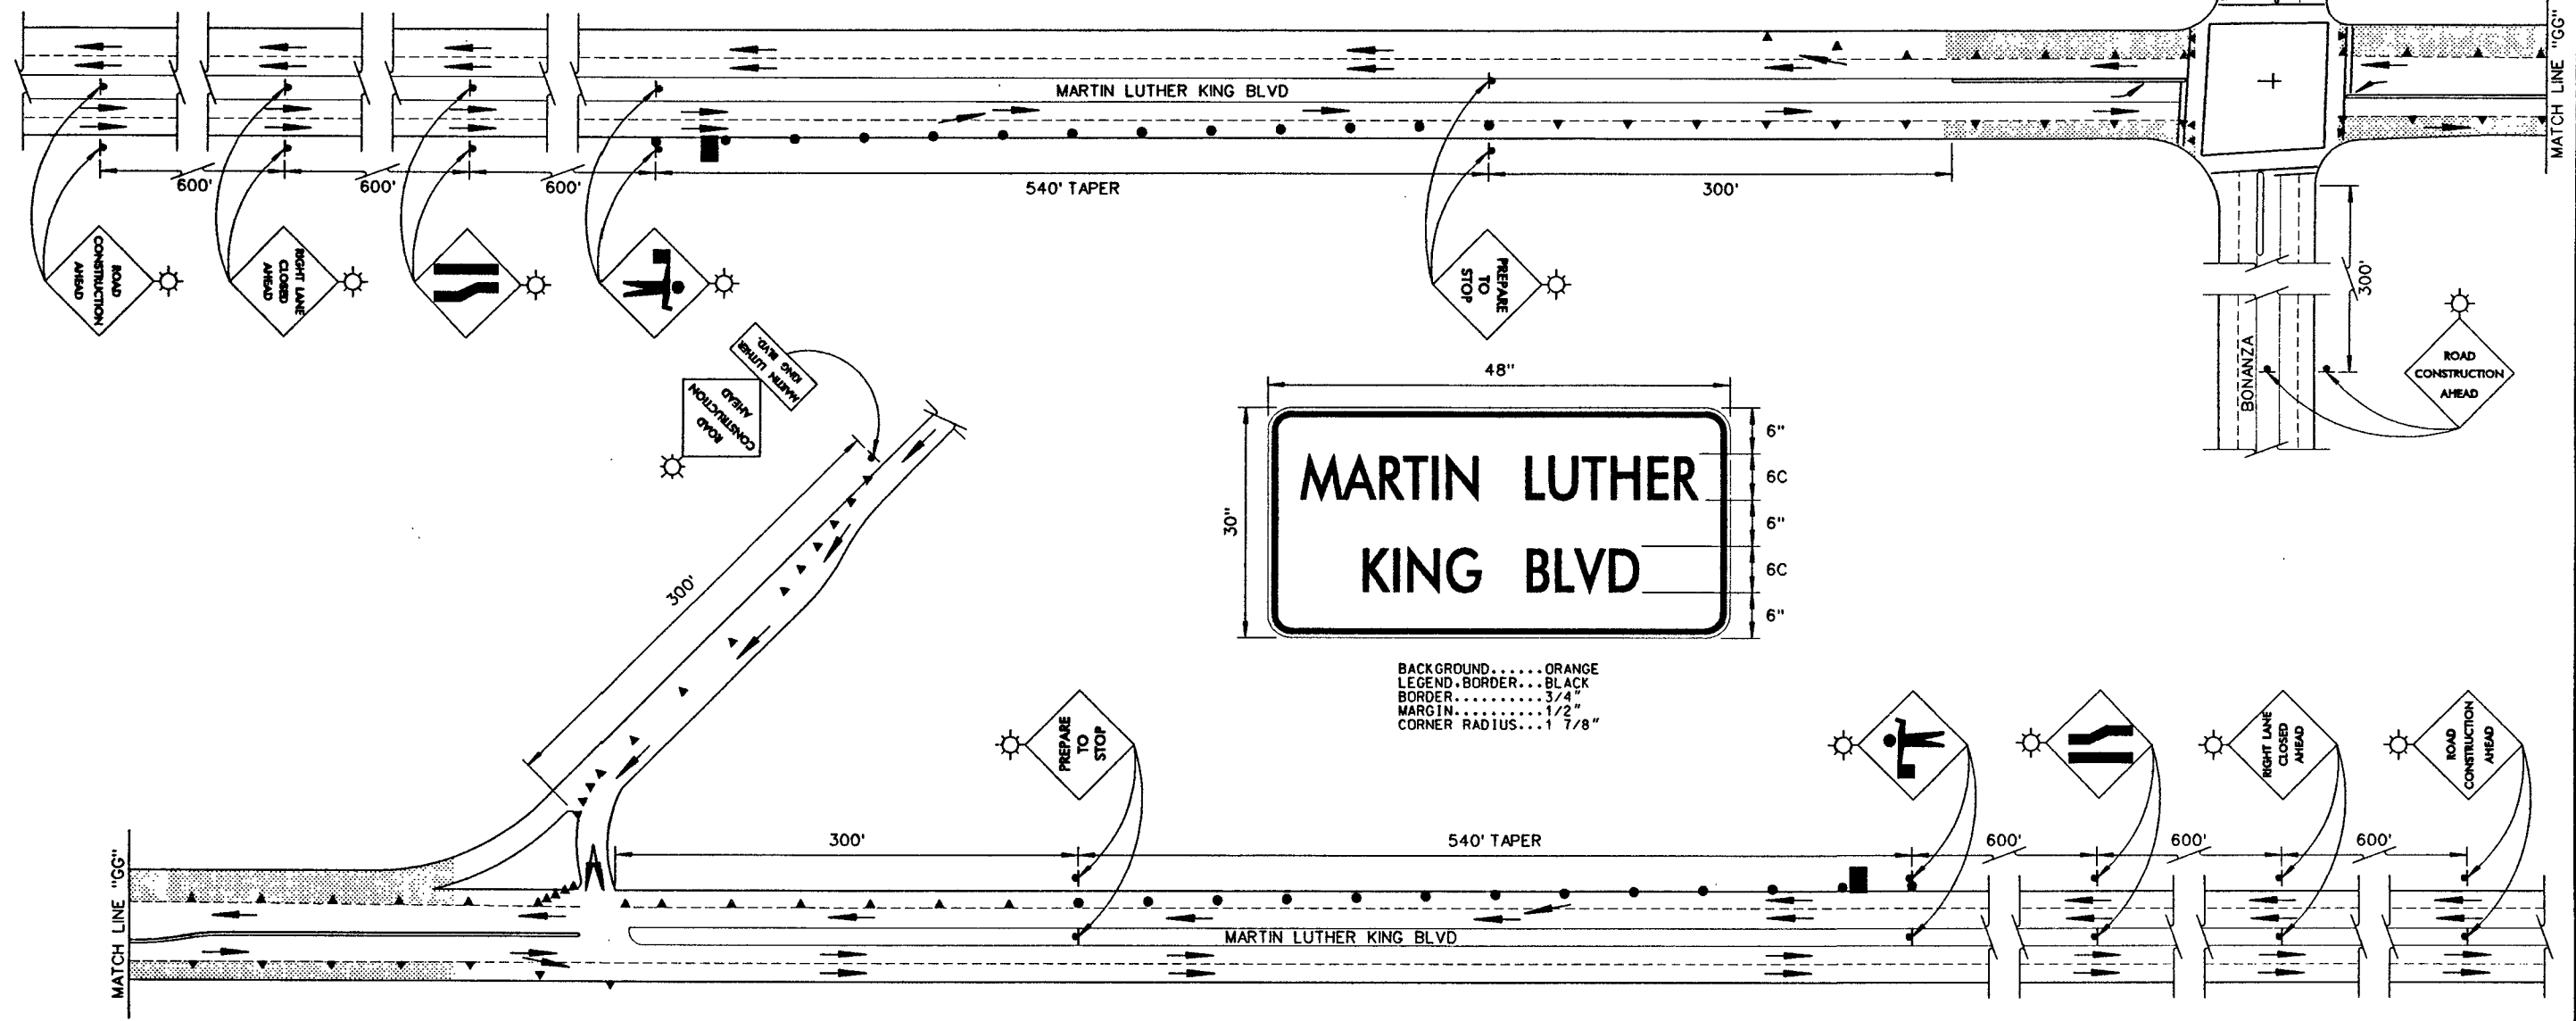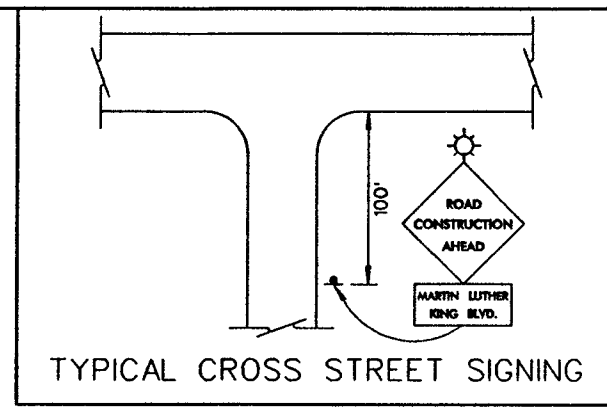

BACKGROUND.....ORANGE  
 LEGEND BORDER...BLACK  
 BORDER.....3/4"  
 MARGIN.....1/2"  
 CORNER RADIUS...1 7/8"

STATE OF NEVADA  
 DEPARTMENT OF TRANSPORTATION  
**TRAFFIC CONTROL  
 MARTIN LUTHER KING  
 AT BONANZA  
 STAGE 2**