
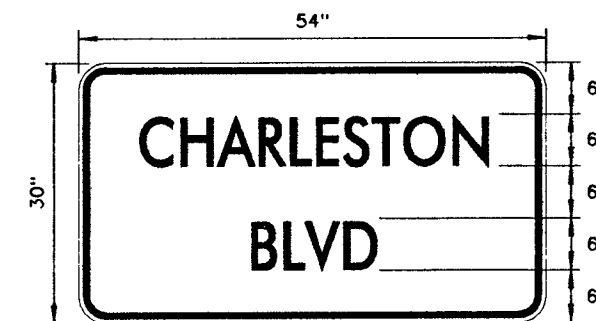


LEGEND

- WORK AREA
- CONES SPACED AT 25'
- CONES SPACED AT 15'
- TYPE III B BARRICADES

FED. RD. REG. NO.	STATE	PROJECT NO.	COUNTY	SHEET NO.
9	NEVADA	STP-170(53) STP-170(56)	CLARK	TC-7

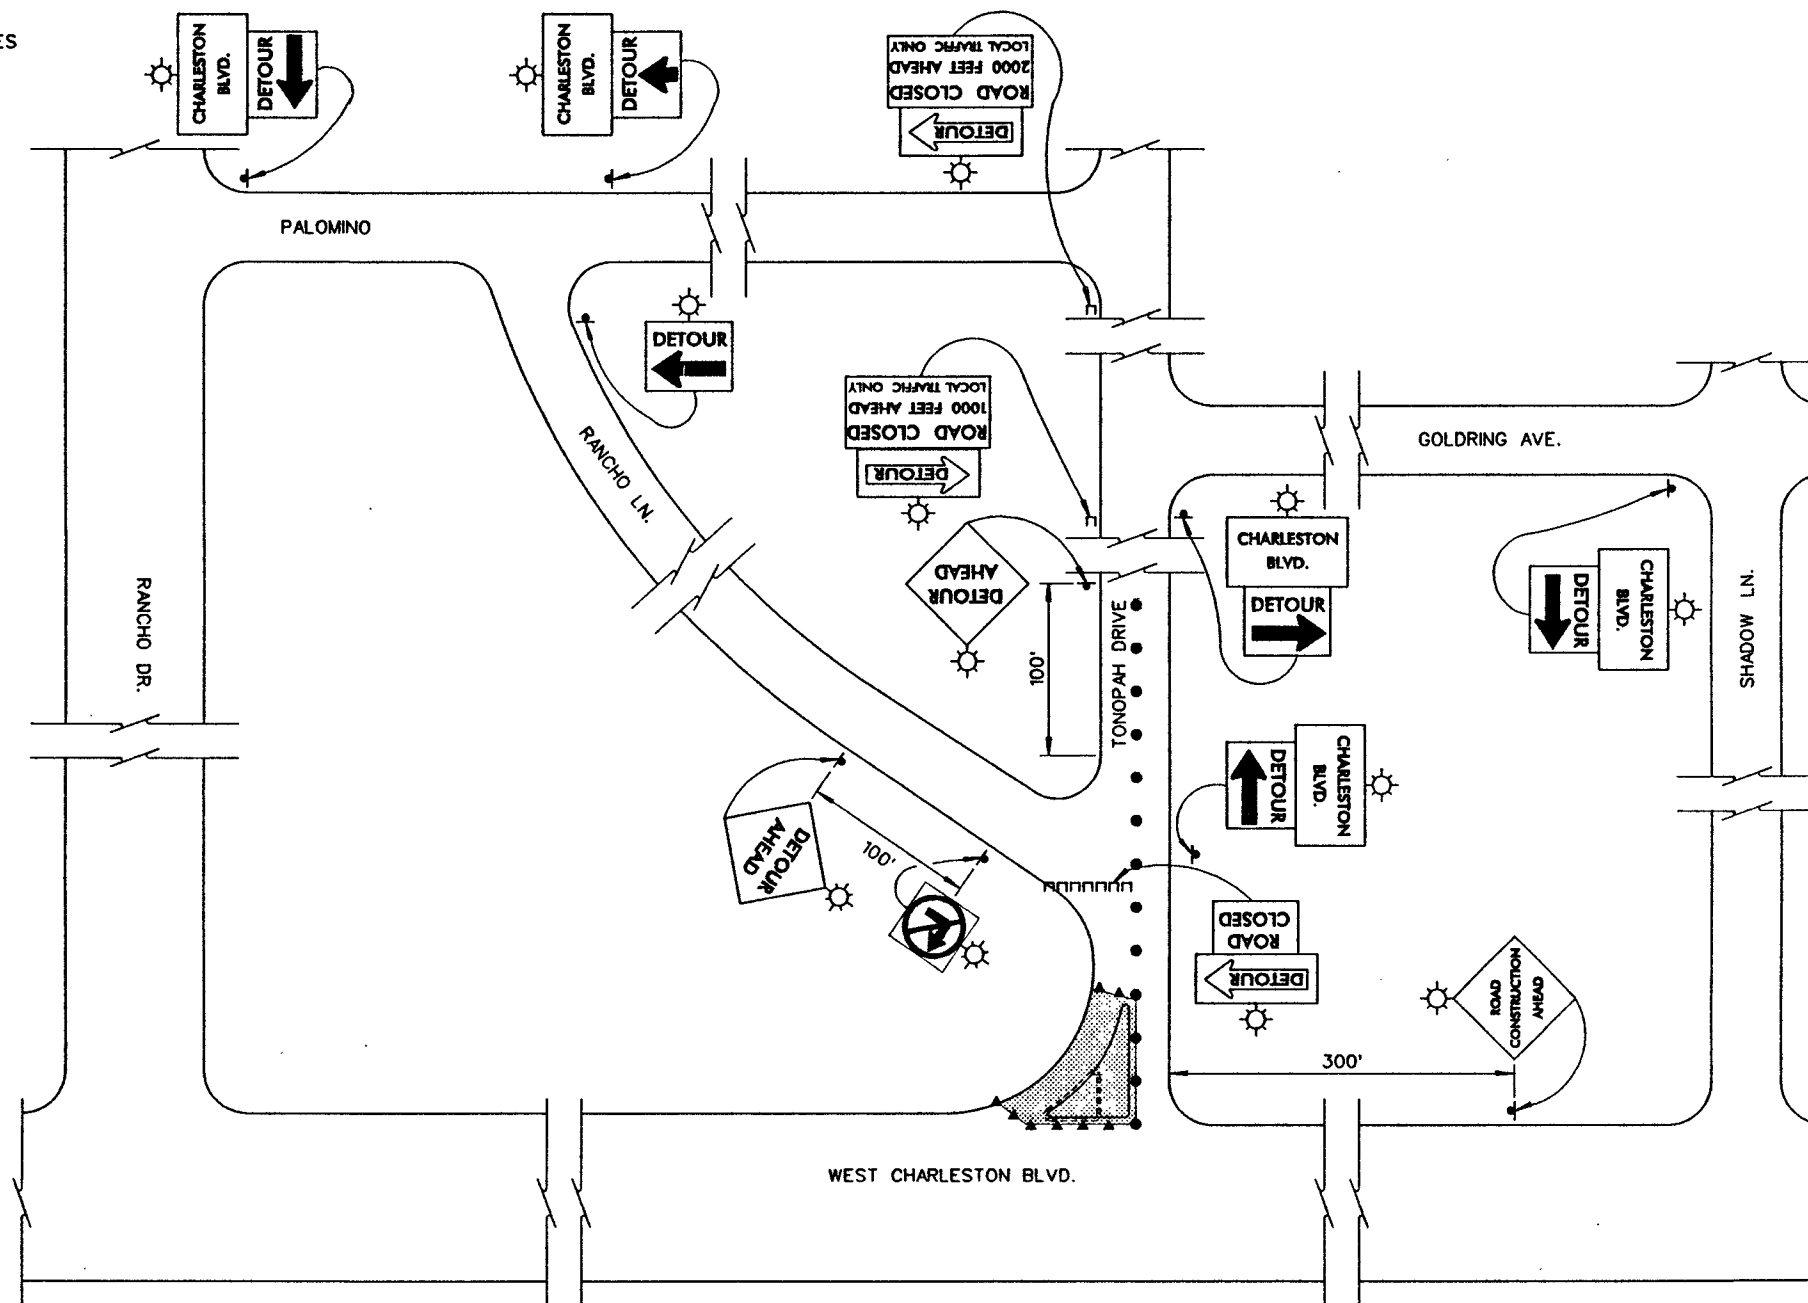

BACKGROUND.....ORANGE
 LEGEND, BORDER...BLACK
 BORDER.....3/4"
 MARGIN.....1/2"
 CORNER RADIUS...1 7/8"

STATE OF NEVADA
 DEPARTMENT OF TRANSPORTATION

TRAFFIC CONTROL
 TONOPAH DR.