


FED. RD. REG. NO.	STATE	PROJECT NO.	COUNTY	SHEET NO.
9	NEVADA	STP-170(56)	CLARK	T-3

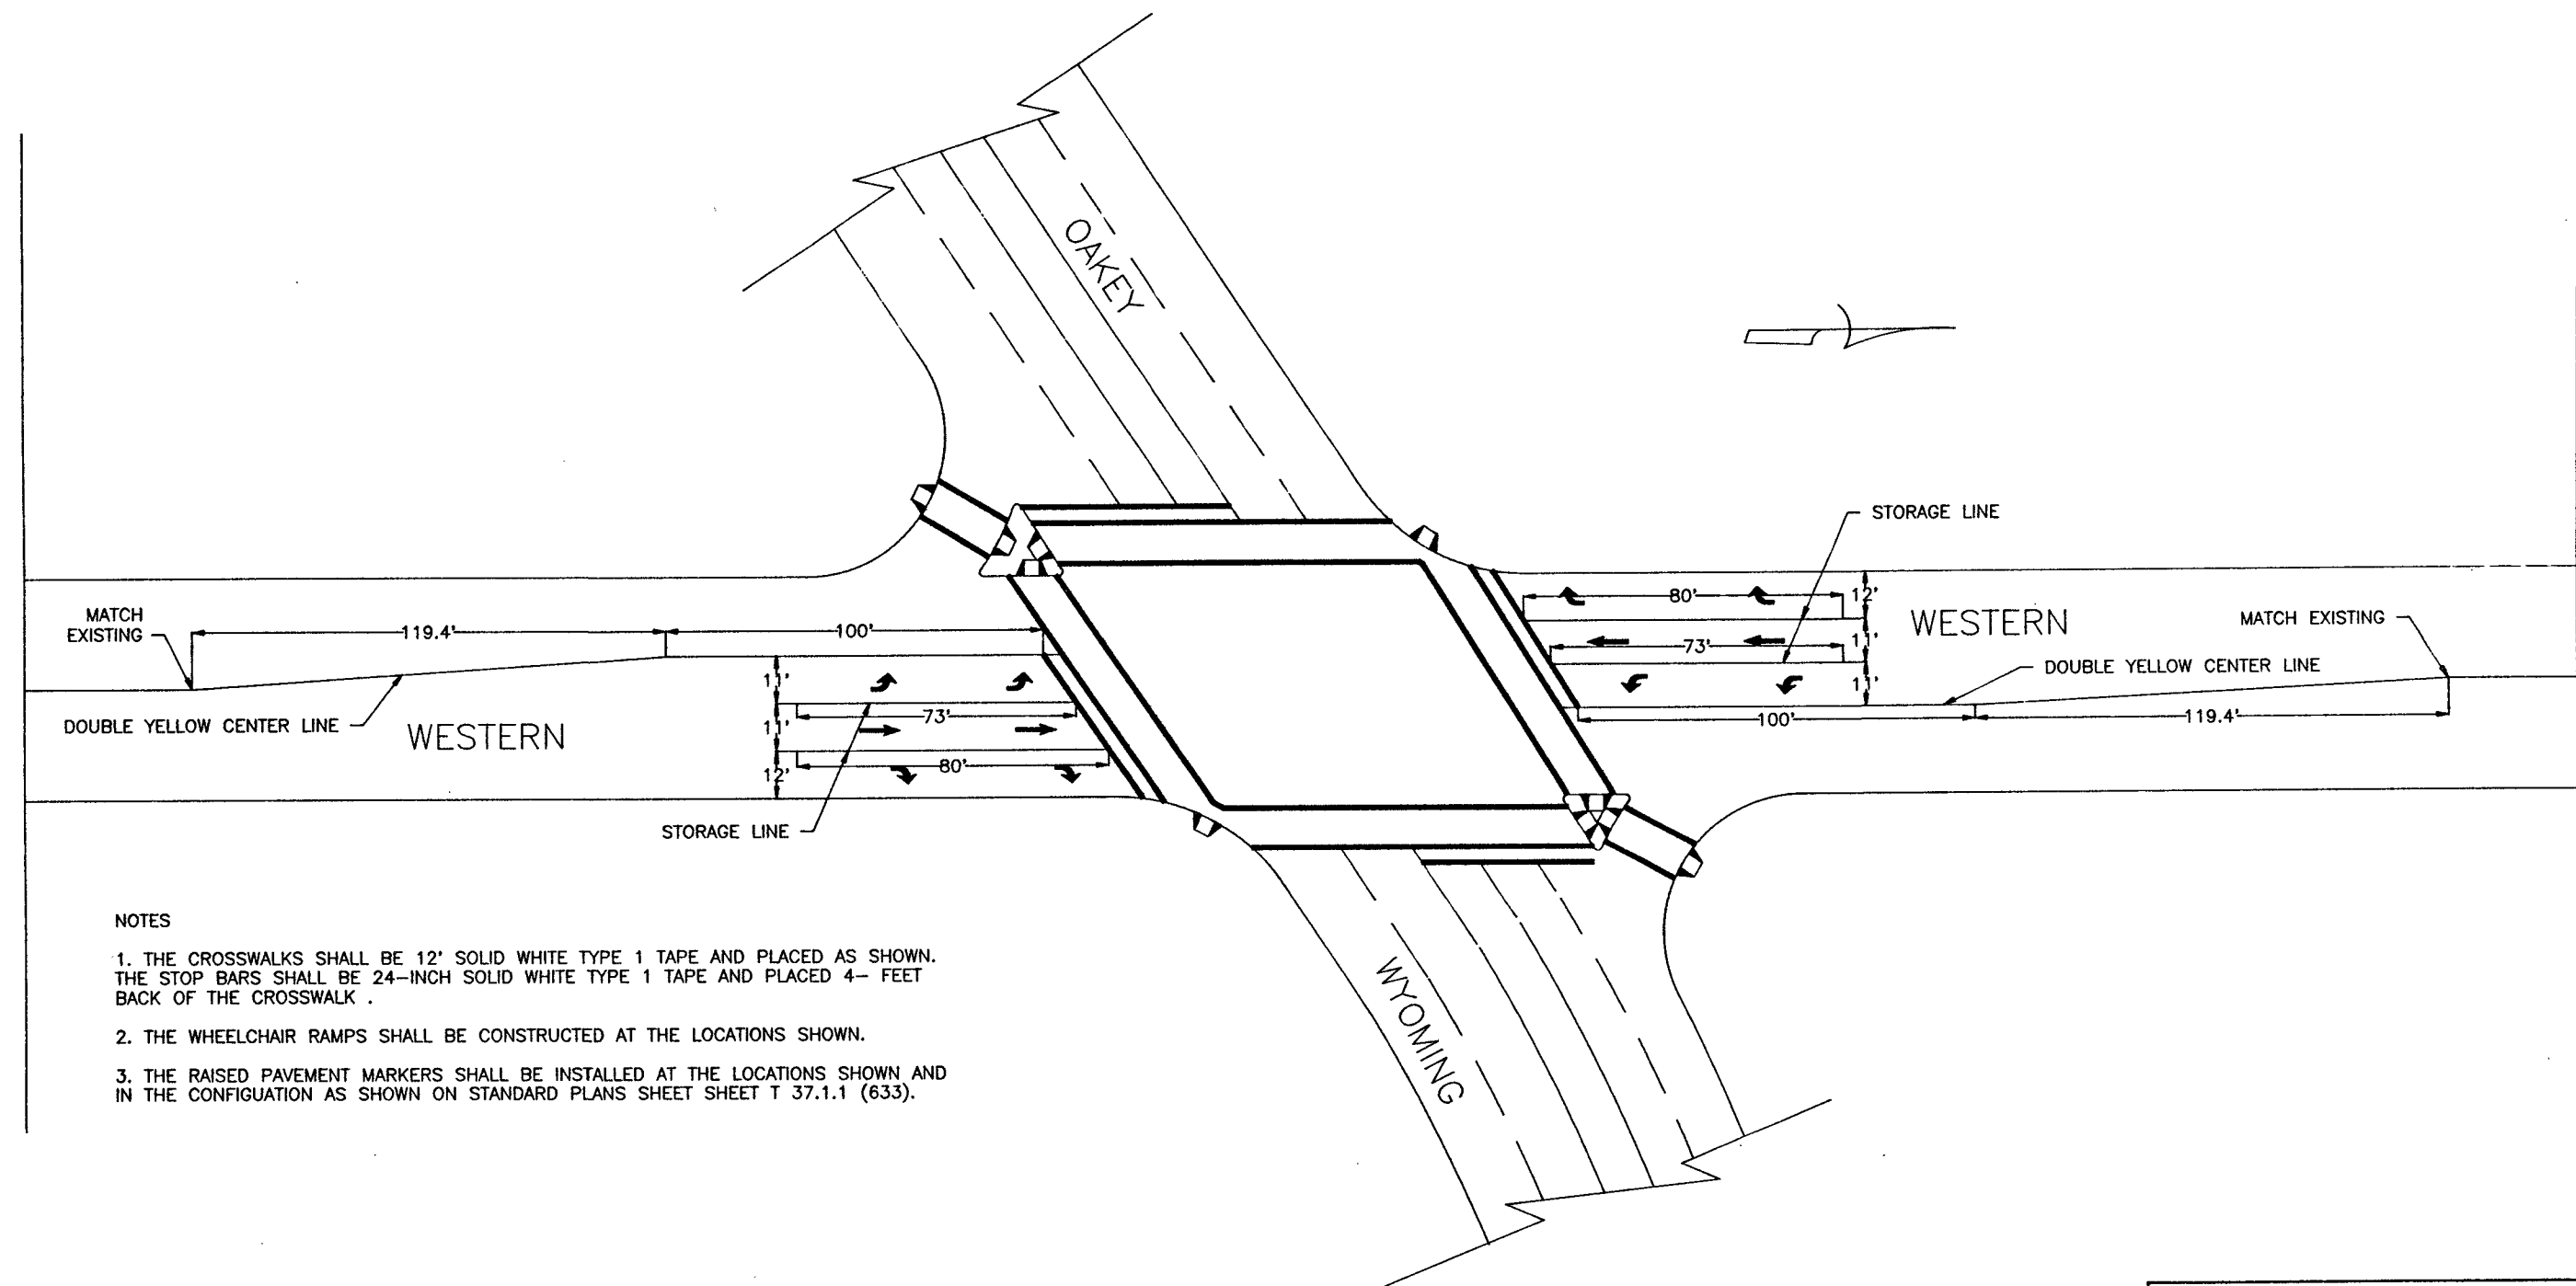

- NOTES
1. THE CROSSWALKS SHALL BE 12' SOLID WHITE TYPE 1 TAPE AND PLACED AS SHOWN. THE STOP BARS SHALL BE 24-INCH SOLID WHITE TYPE 1 TAPE AND PLACED 4- FEET BACK OF THE CROSSWALK .
 2. THE WHEELCHAIR RAMPS SHALL BE CONSTRUCTED AT THE LOCATIONS SHOWN.
 3. THE RAISED PAVEMENT MARKERS SHALL BE INSTALLED AT THE LOCATIONS SHOWN AND IN THE CONFIGURATION AS SHOWN ON STANDARD PLANS SHEET T 37.1.1 (633).

STATE OF NEVADA
DEPARTMENT OF TRANSPORTATION

STRIPING
MODIFICATION
INTERSECTION
OAKLEY @ WESTERN