
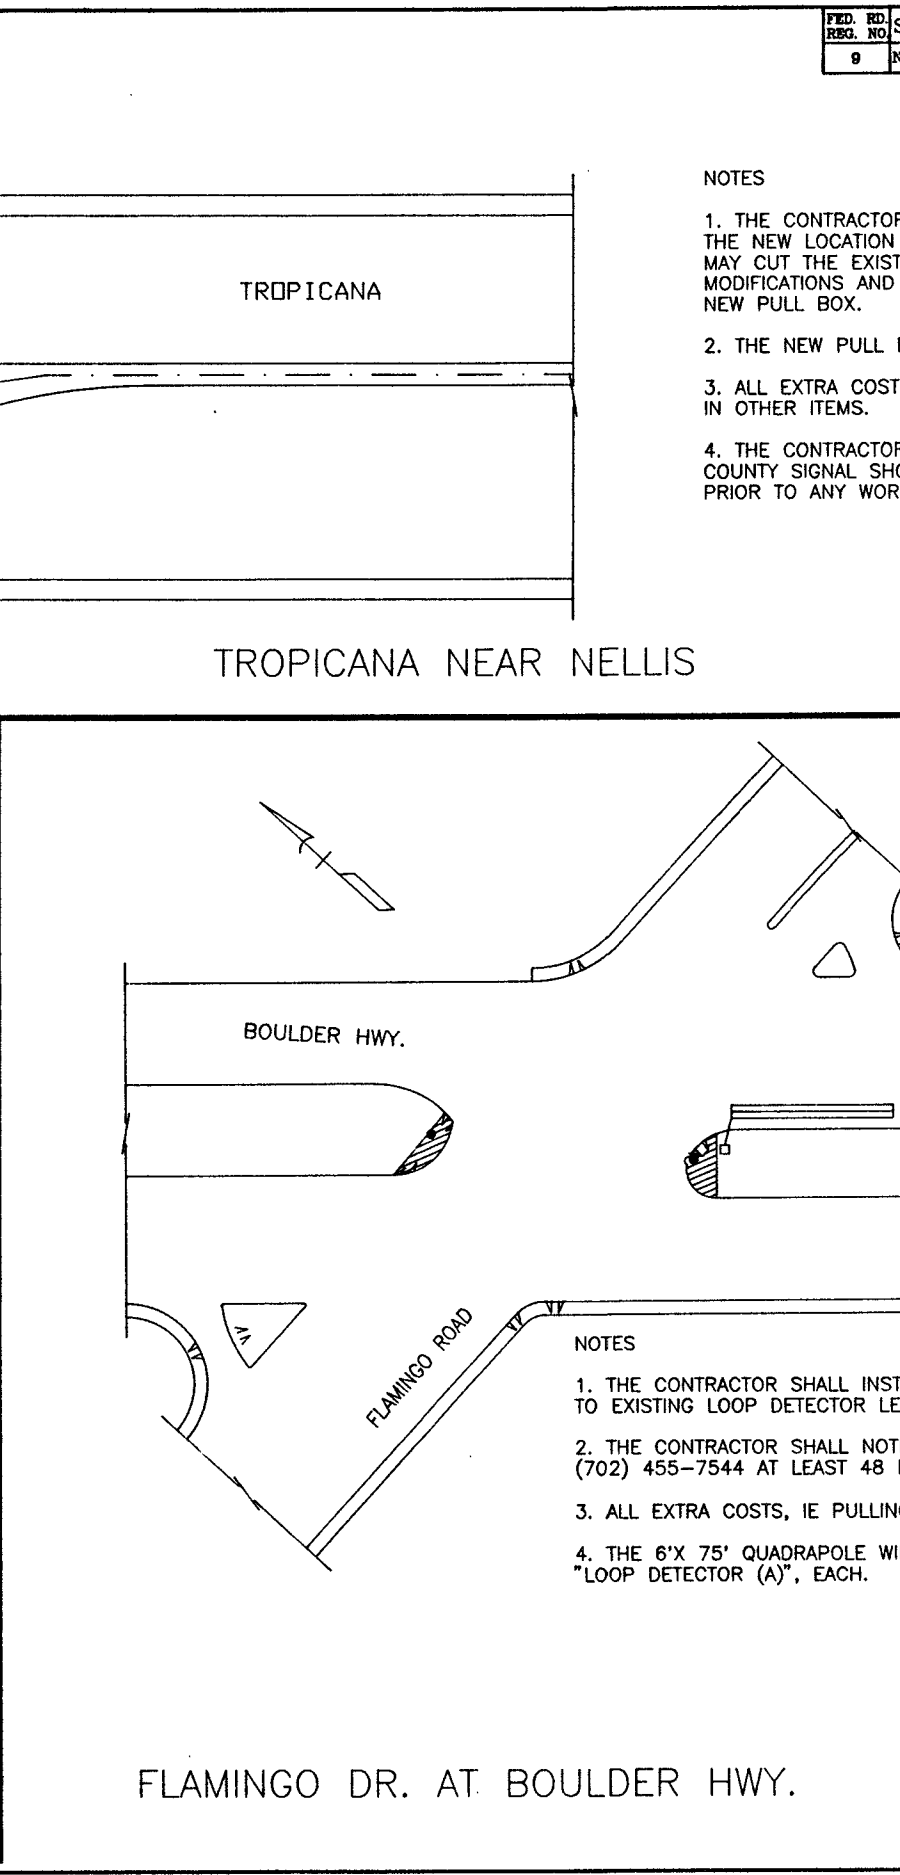
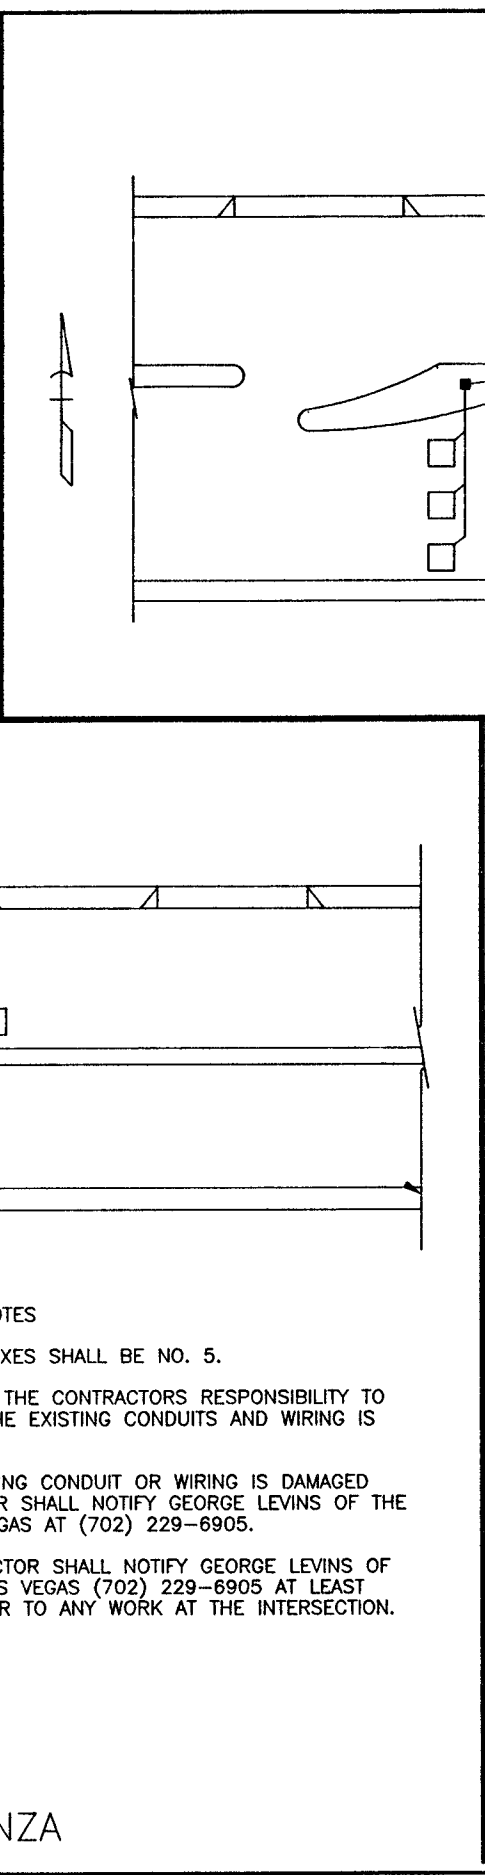


FED. RD. REG. NO.	STATE	PROJECT NO.	COUNTY	SHEET NO.
9	NEVADA	STP-170(53)	CLARK	T-6
		STP-170(56)		

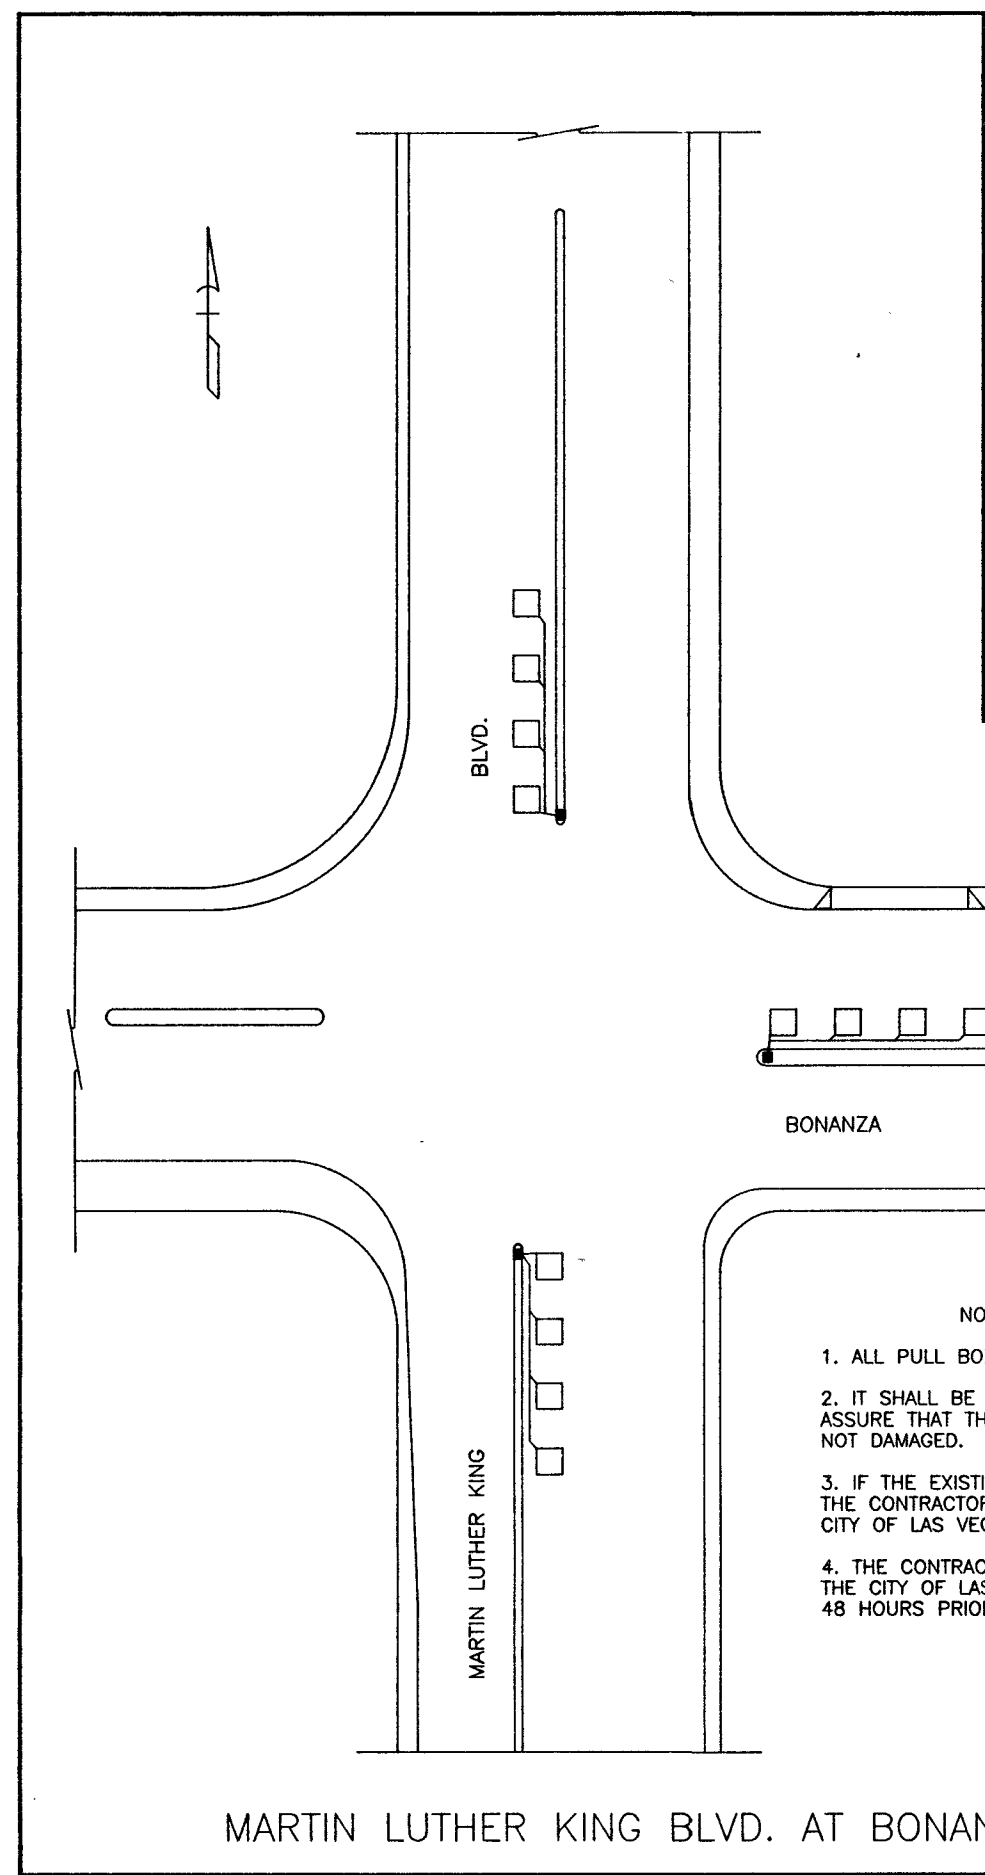

- NOTES
1. THE CONTRACTOR SHALL MOVE THE EXISTING CONDUIT TO THE NEW LOCATION OF THE NEW PULL BOX OR THE CONTRACTOR MAY CUT THE EXISTING CONDUIT AT THE END OF THE ISLAND MODIFICATIONS AND EXTEND THE EXISTING CONDUIT TO THE NEW PULL BOX.
 2. THE NEW PULL BOX SHALL BE A NO. 3-1/2.
 3. ALL EXTRA COSTS IE PULLING WIRE, ETC. SHALL BE INCLUDED IN OTHER ITEMS.
 4. THE CONTRACTOR SHALL NOTIFY JACK MARTIN OF CLARK COUNTY SIGNAL SHOP (702) 455-7544 AT LEAST 48 HOURS PRIOR TO ANY WORK ON THE INTERSECTION.

- NOTES
1. ALL PULL BOXES SHALL BE NO. 5.
 2. IT SHALL BE THE CONTRACTORS RESPONSIBILITY TO ASSURE THAT THE EXISTING CONDUITS AND WIRING IS NOT DAMAGED.
 3. IF THE EXISTING CONDUIT OR WIRING IS DAMAGED THE CONTRACTOR SHALL NOTIFY GEORGE LEVINS OF THE CITY OF LAS VEGAS AT (702) 229-6905.
 4. THE CONTRACTOR SHALL NOTIFY GEORGE LEVINS OF THE CITY OF LAS VEGAS (702) 229-6905 AT LEAST 48 HOURS PRIOR TO ANY WORK AT THE INTERSECTION.

- NOTES
1. THE CONTRACTOR SHALL INSTALL THE NEW 6'X 75' QUADRAPOLE AND CONNECT TO EXISTING LOOP DETECTOR LEAD-IN CABLE IN THE EXISTING PULL BOX.
 2. THE CONTRACTOR SHALL NOTIFY JACK MARTIN OF CLARK COUNTY SIGNAL SHOP (702) 455-7544 AT LEAST 48 HOURS PRIOR TO ANY WORK ON THE INTERSECTION.
 3. ALL EXTRA COSTS, IE PULLING WIRE, ETC. SHALL BE INCLUDED IN OTHER ITEMS.
 4. THE 6'X 75' QUADRAPOLE WILL BE PAID FOR UNDER BID ITEM 623-7001 "LOOP DETECTOR (A)", EACH.

STATE OF NEVADA
DEPARTMENT OF TRANSPORTATION

LOOP MODIFICATIONS
ON BOULDER HWY.,
BONANZA, AND
TROPICANA

MARTIN LUTHER KING BLVD. AT BONANZA

FLAMINGO DR. AT BOULDER HWY.