
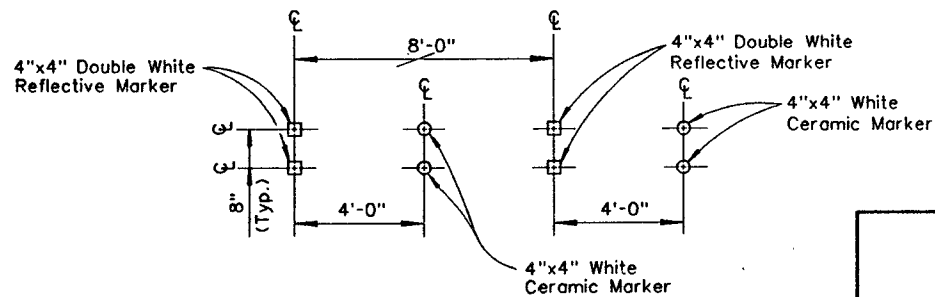
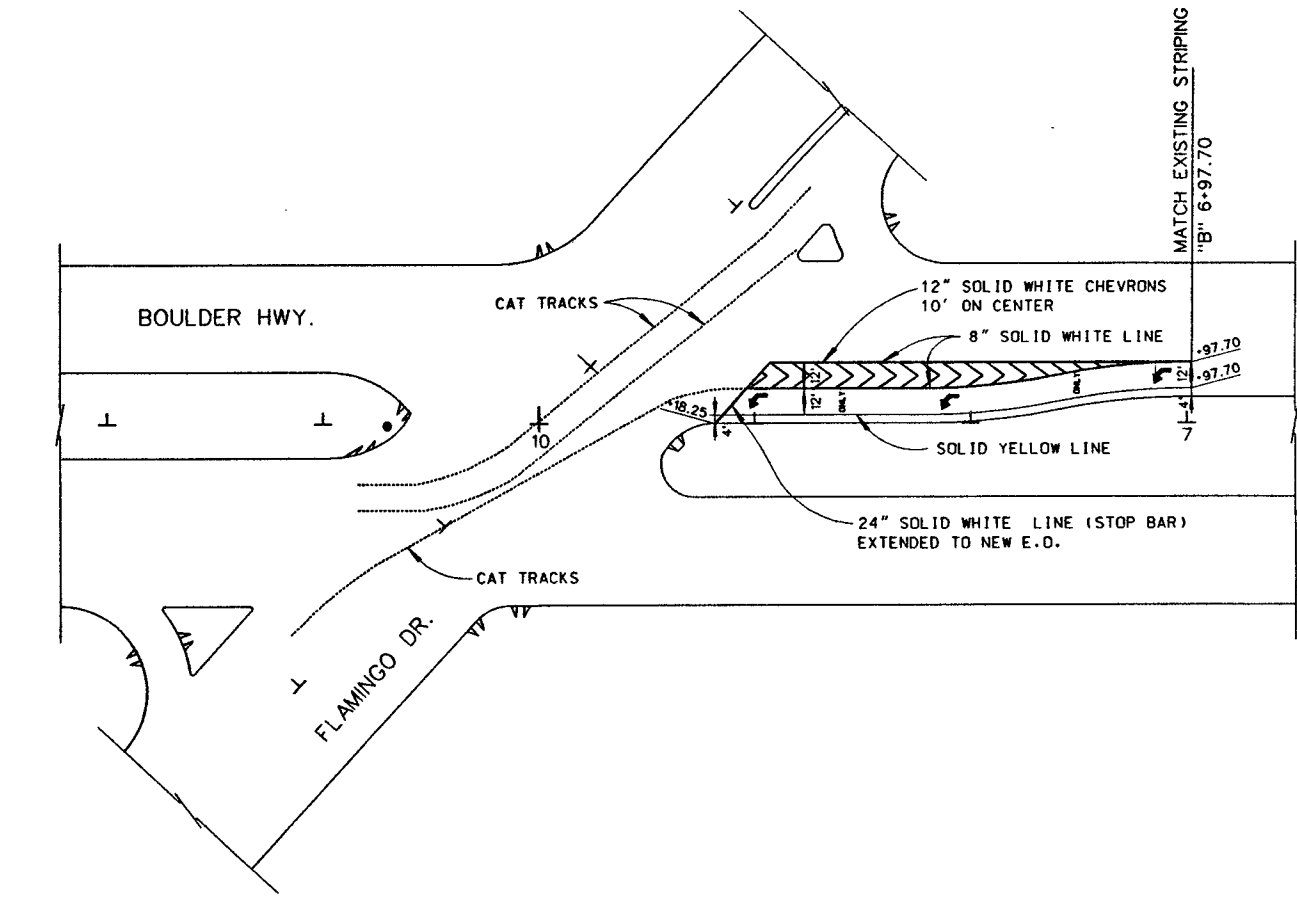


NOTE: CROSSWALKS, STOP BARS, ONLY, TURN ARROWS & CHEVRONS
SHALL BE DONE WITH PERMANENT TYPE 1 MARKING FILM.

FED. RD. REG. NO.	STATE	PROJECT NO.	COUNTY	SHEET NO.
9	NEVADA	STP-170(53) STP-170(56)	CLARK	ST-1

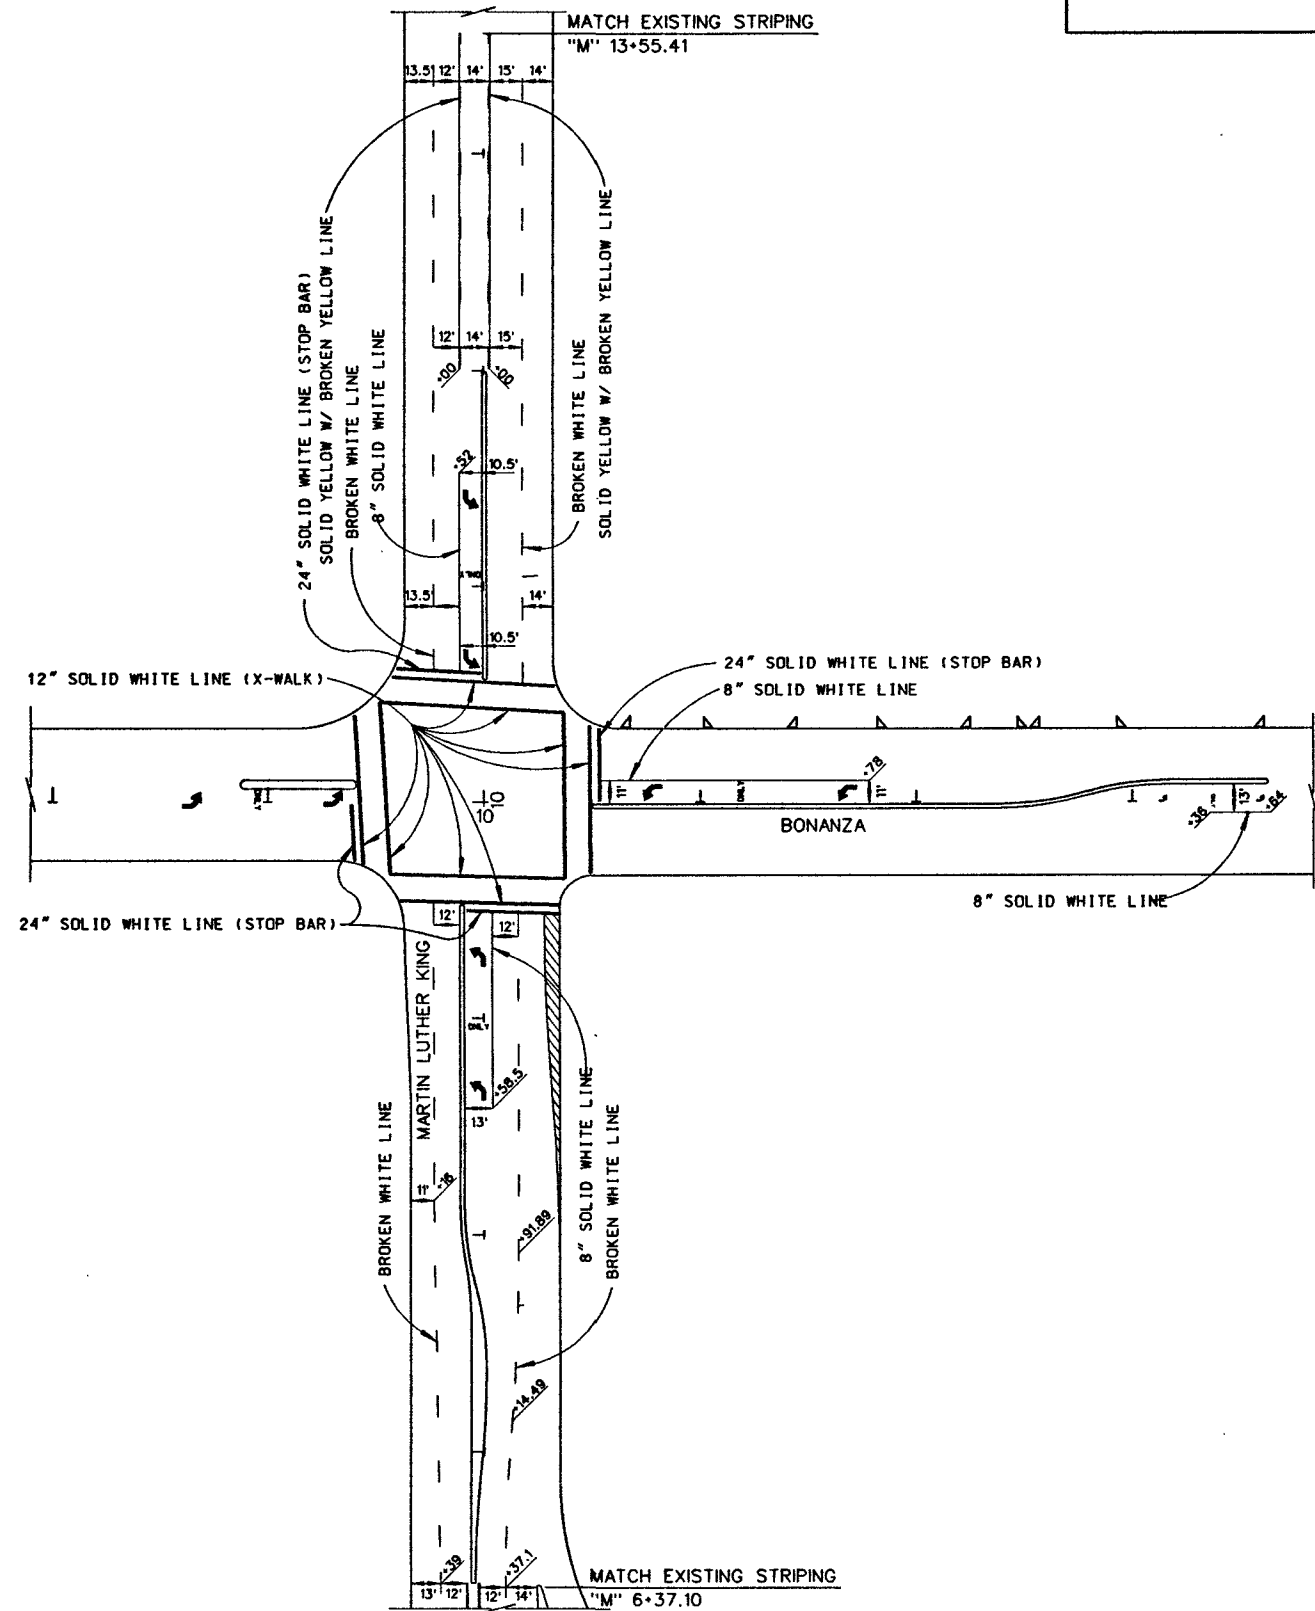

STATE OF NEVADA
DEPARTMENT OF TRANSPORTATION
PERMANENT STRIPING
MARTIN LUTHER KING
AT BONANZA & BOULDER HWY.
AT FLAMINGO 18