


STATE	PROJECT NO.	COUNTY	SHEET NO.
NEVADA	SPSR-0159(015)	CLARK	TS08

S Criscom 1000
 W Charleston 7000
 S Criscom 1000

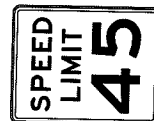

67R

"C1" 345+70.85 4
Z = 0° 01'17" RT.

N89° 42'13"E 5321.25'

N89° 40'56"E 2129.64'

345

350


N89° 40'56"E 2129.64'

355




72R


68R

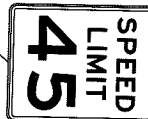

69R

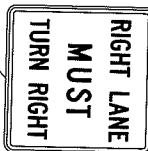

70R

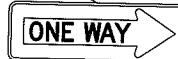

71R




STATE OF NEVADA
DEPARTMENT OF TRANSPORTATION

SIGN REMOVALS

STATE	PROJECT NO.	COUNTY	SHEET NO.
NEVADA	SPSR-0159(015)	CLARK	TS09


BEGIN PROJECT SPSR-0159(015)
 "C1" 133+21.00 P.O.T.

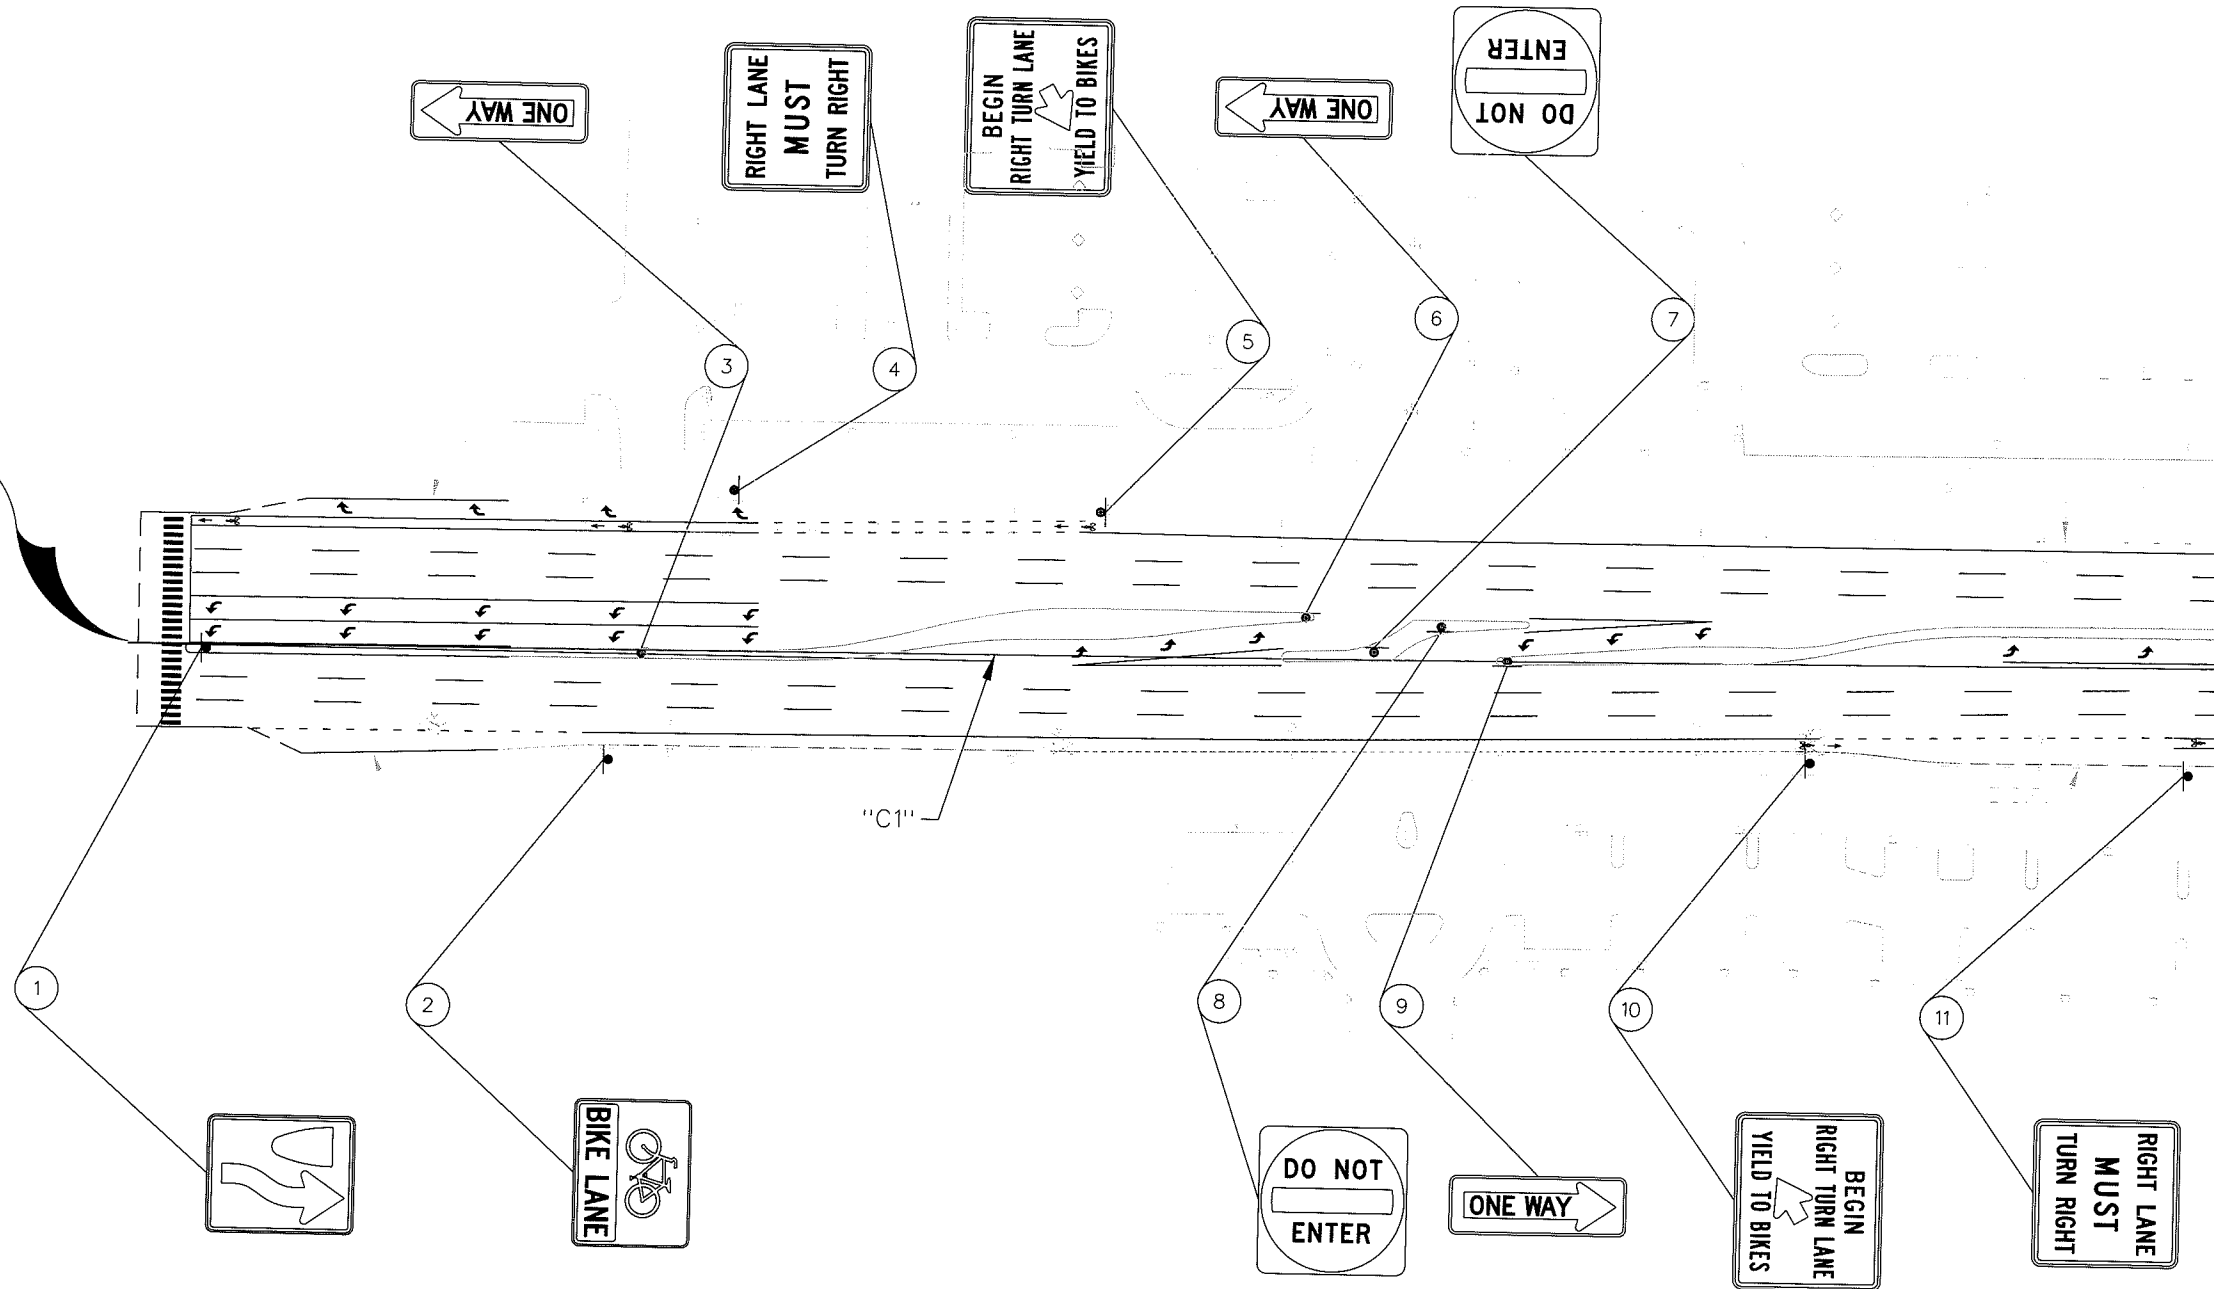

STATE OF NEVADA
 DEPARTMENT OF TRANSPORTATION

SIGN LOCATIONS

STATE	PROJECT NO.	COUNTY	SHEET NO.
NEVADA	SPSR-0159(015)	CLARK	TS10


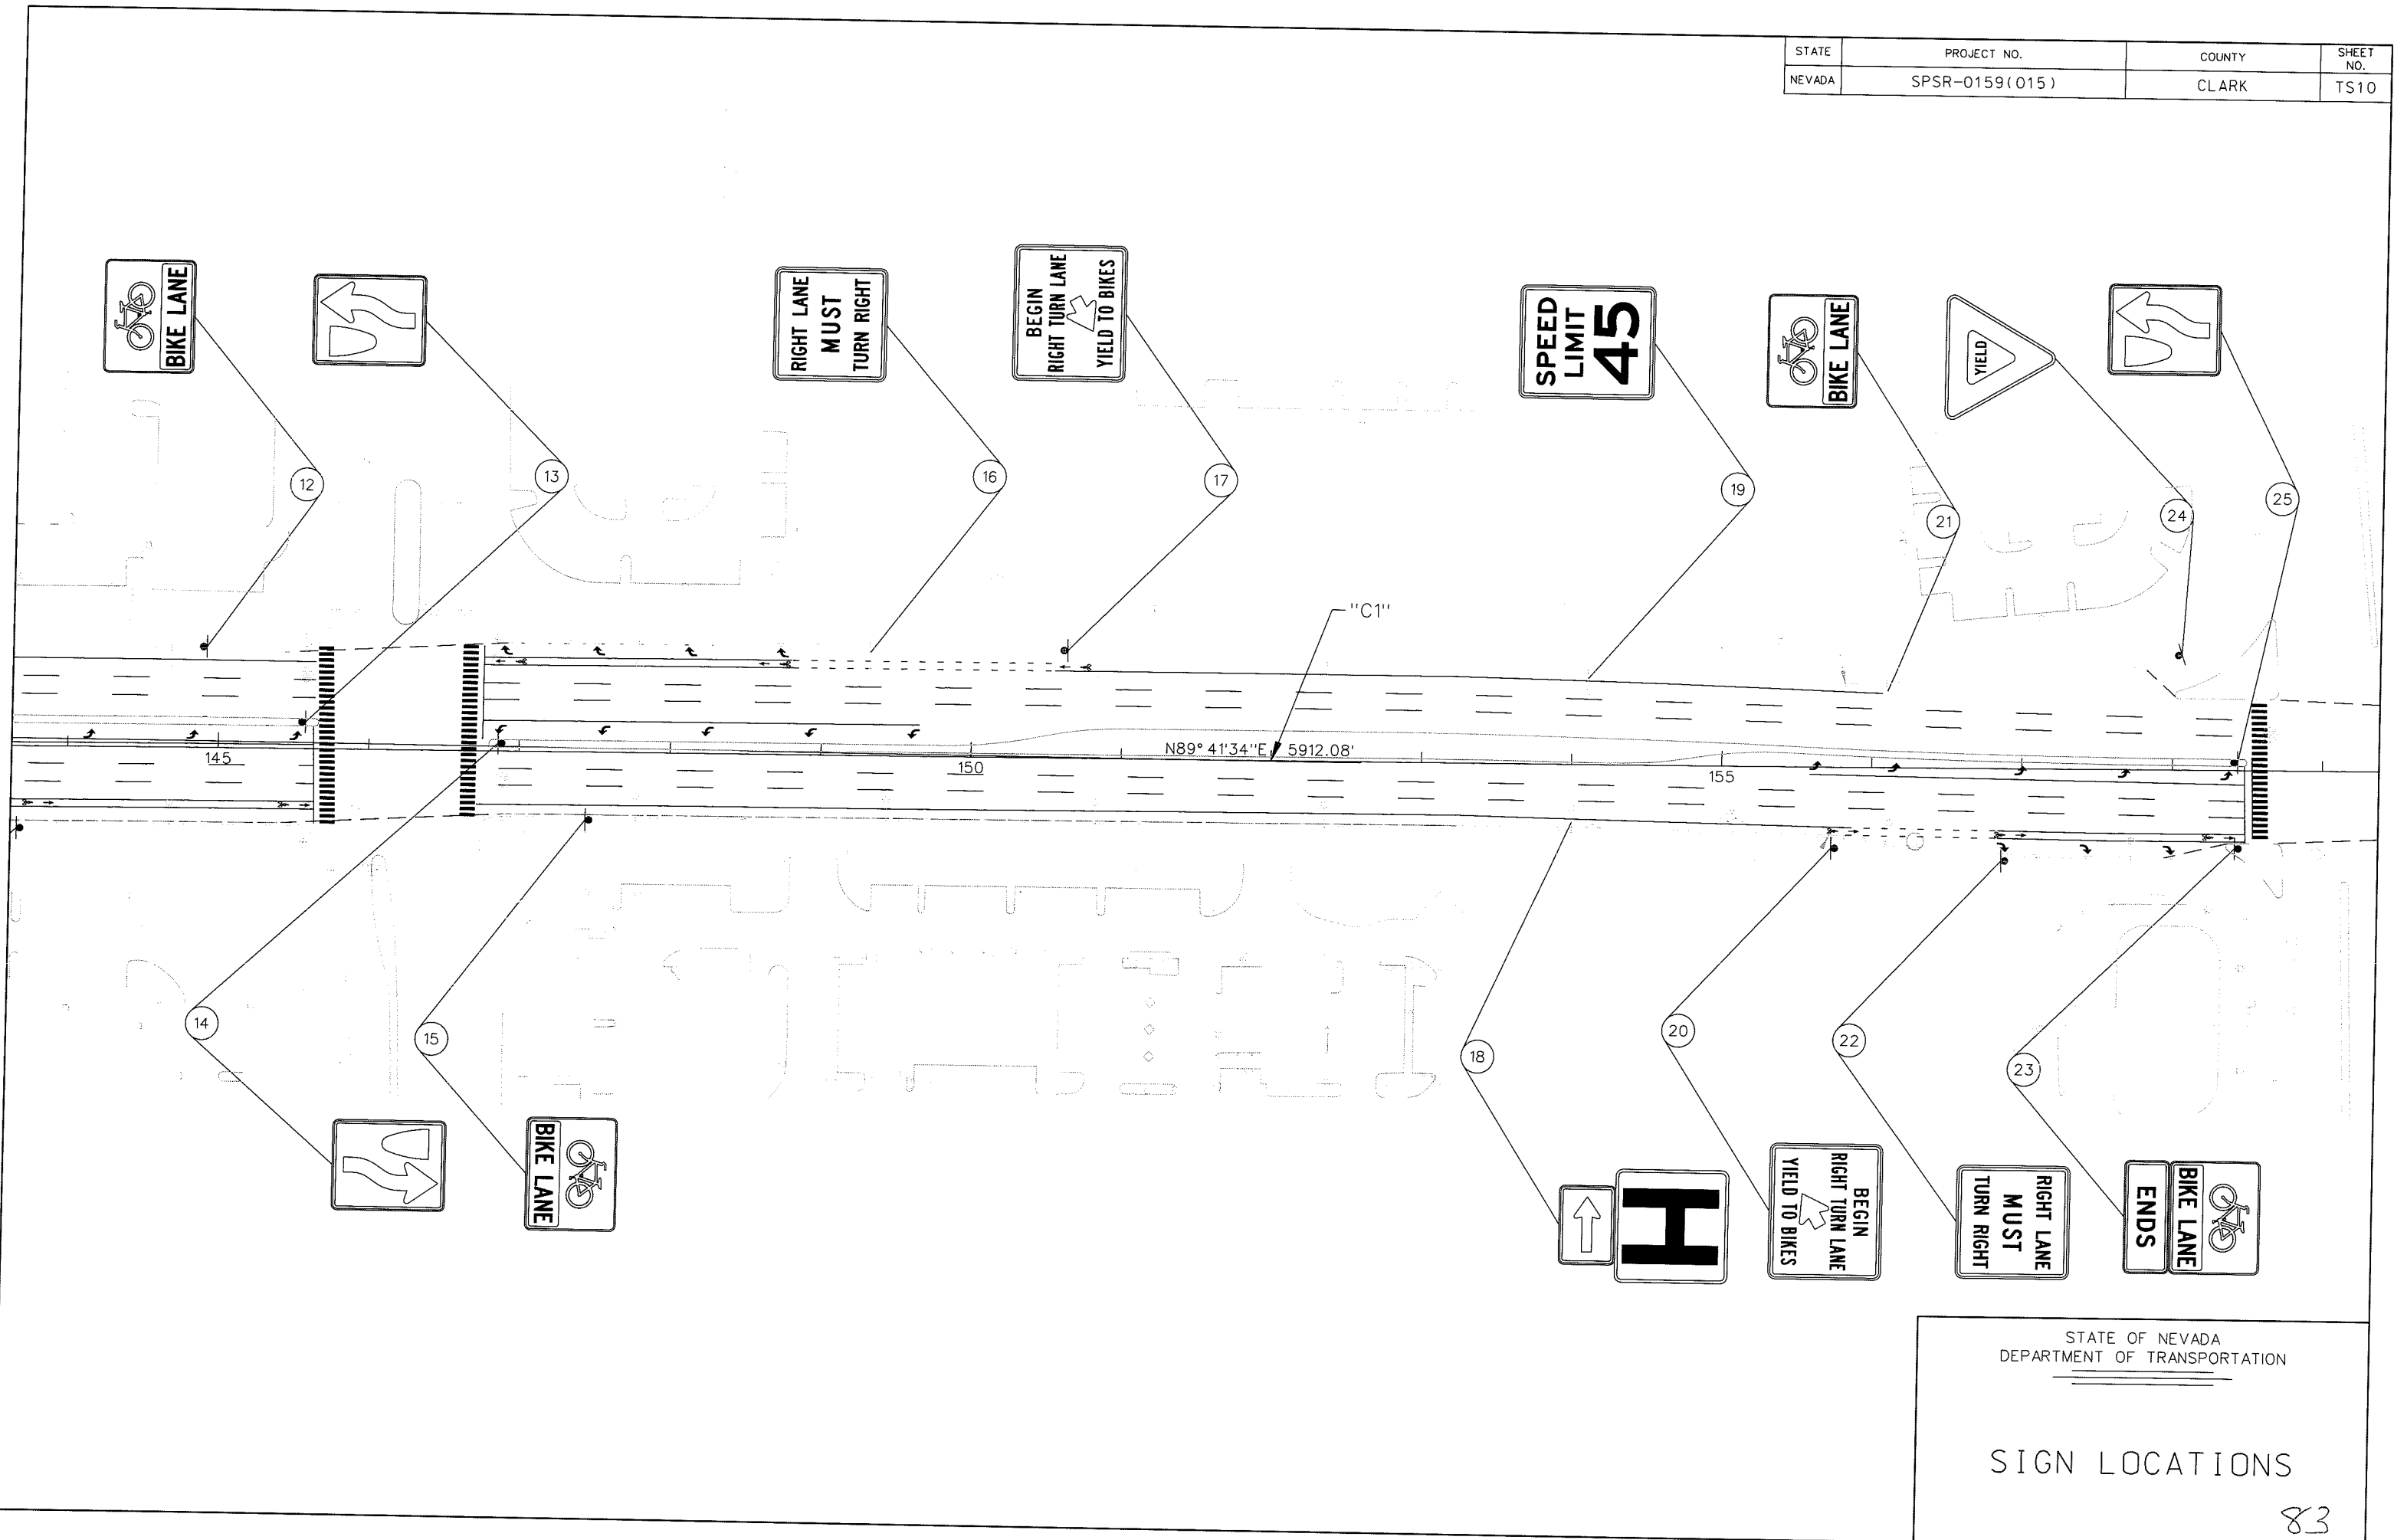


STATE OF NEVADA
 DEPARTMENT OF TRANSPORTATION

SIGN LOCATIONS

83

STATE	PROJECT NO.	COUNTY	SHEET NO.
NEVADA	SPSR-0159(015)	CLARK	TS11

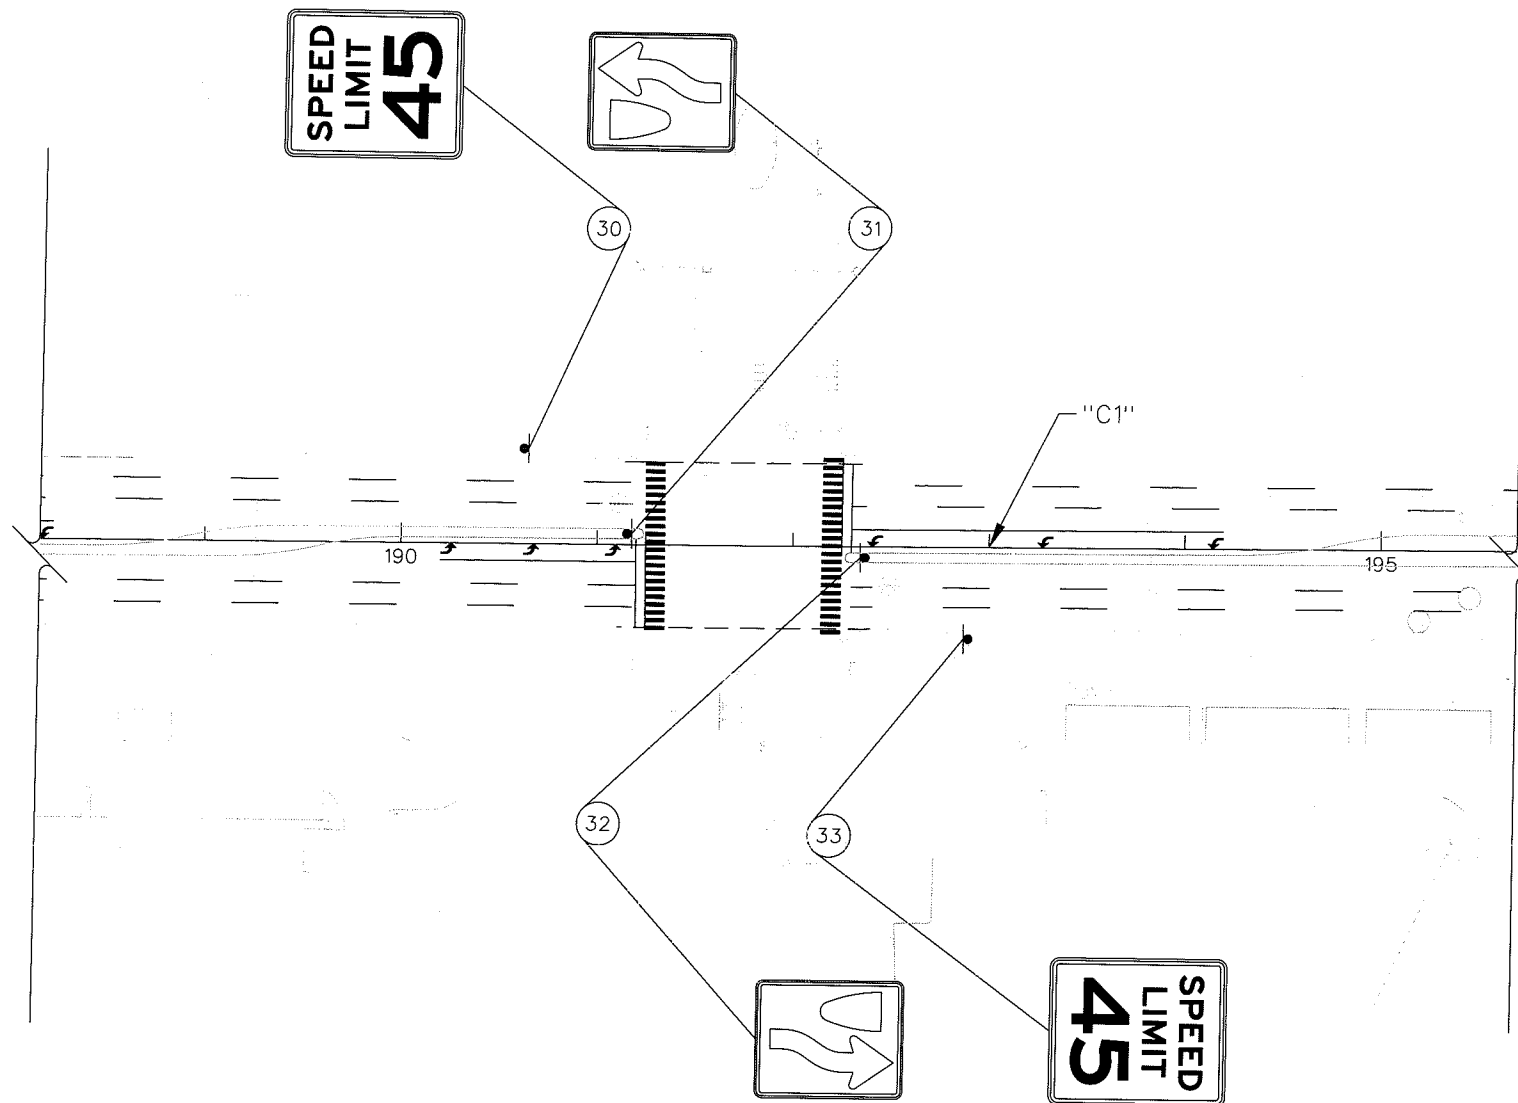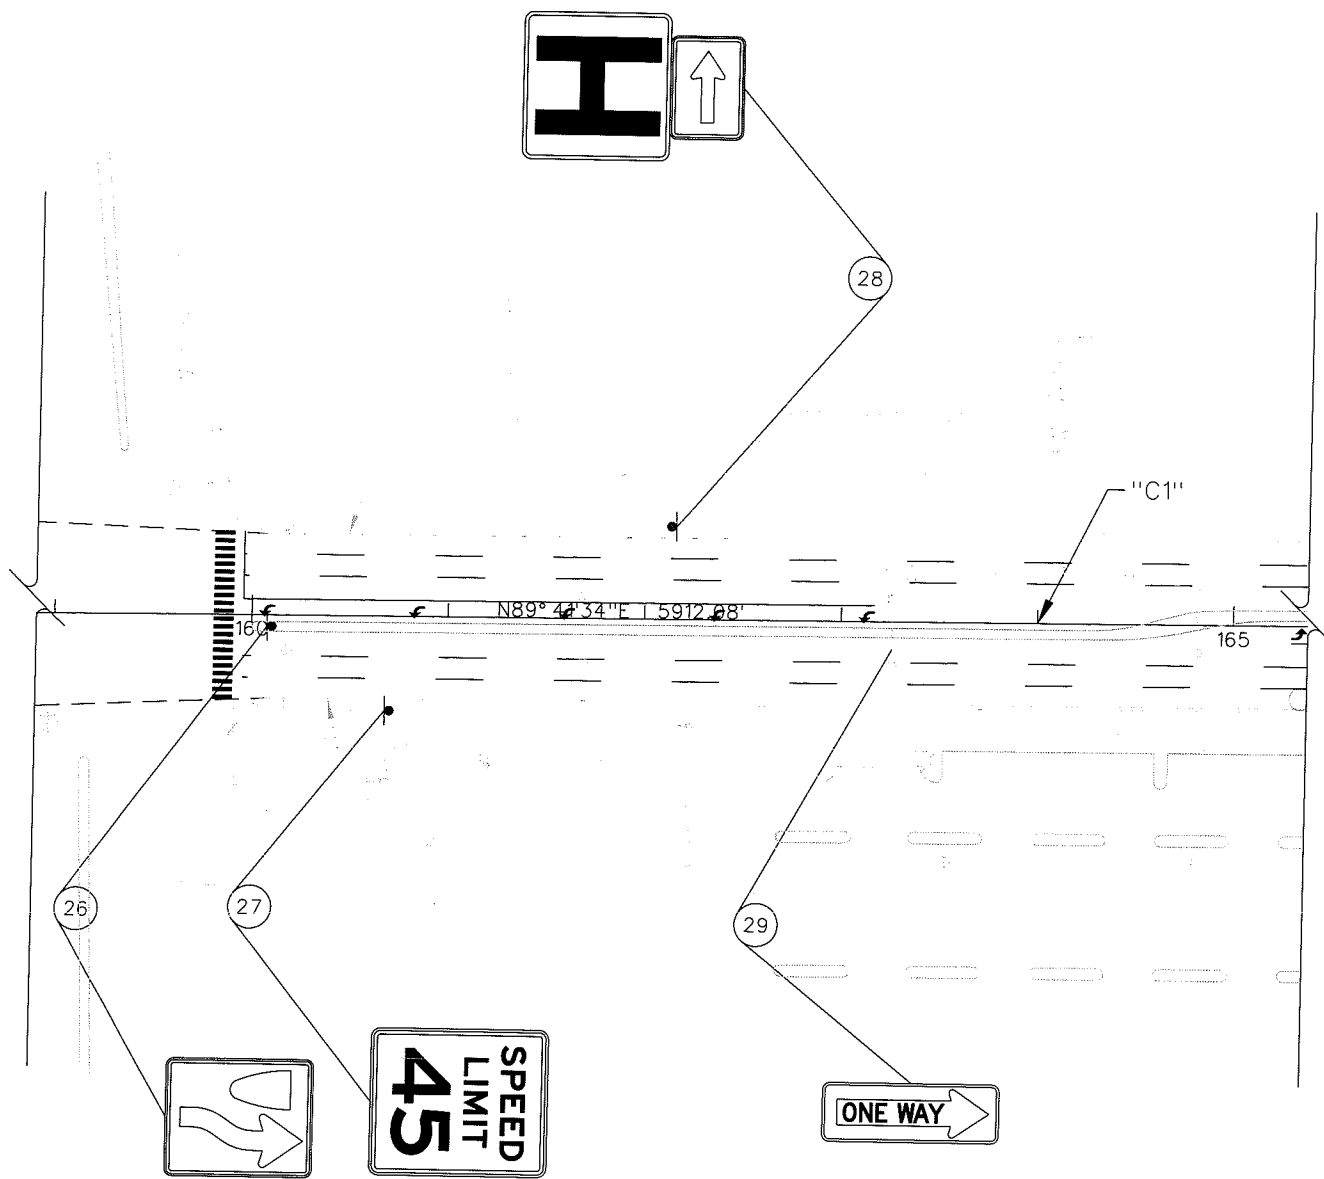


STATE OF NEVADA
 DEPARTMENT OF TRANSPORTATION

SIGN LOCATIONS

84

STATE	PROJECT NO.	COUNTY	SHEET NO.
NEVADA	SPSR-0159(015)	CLARK	TS12

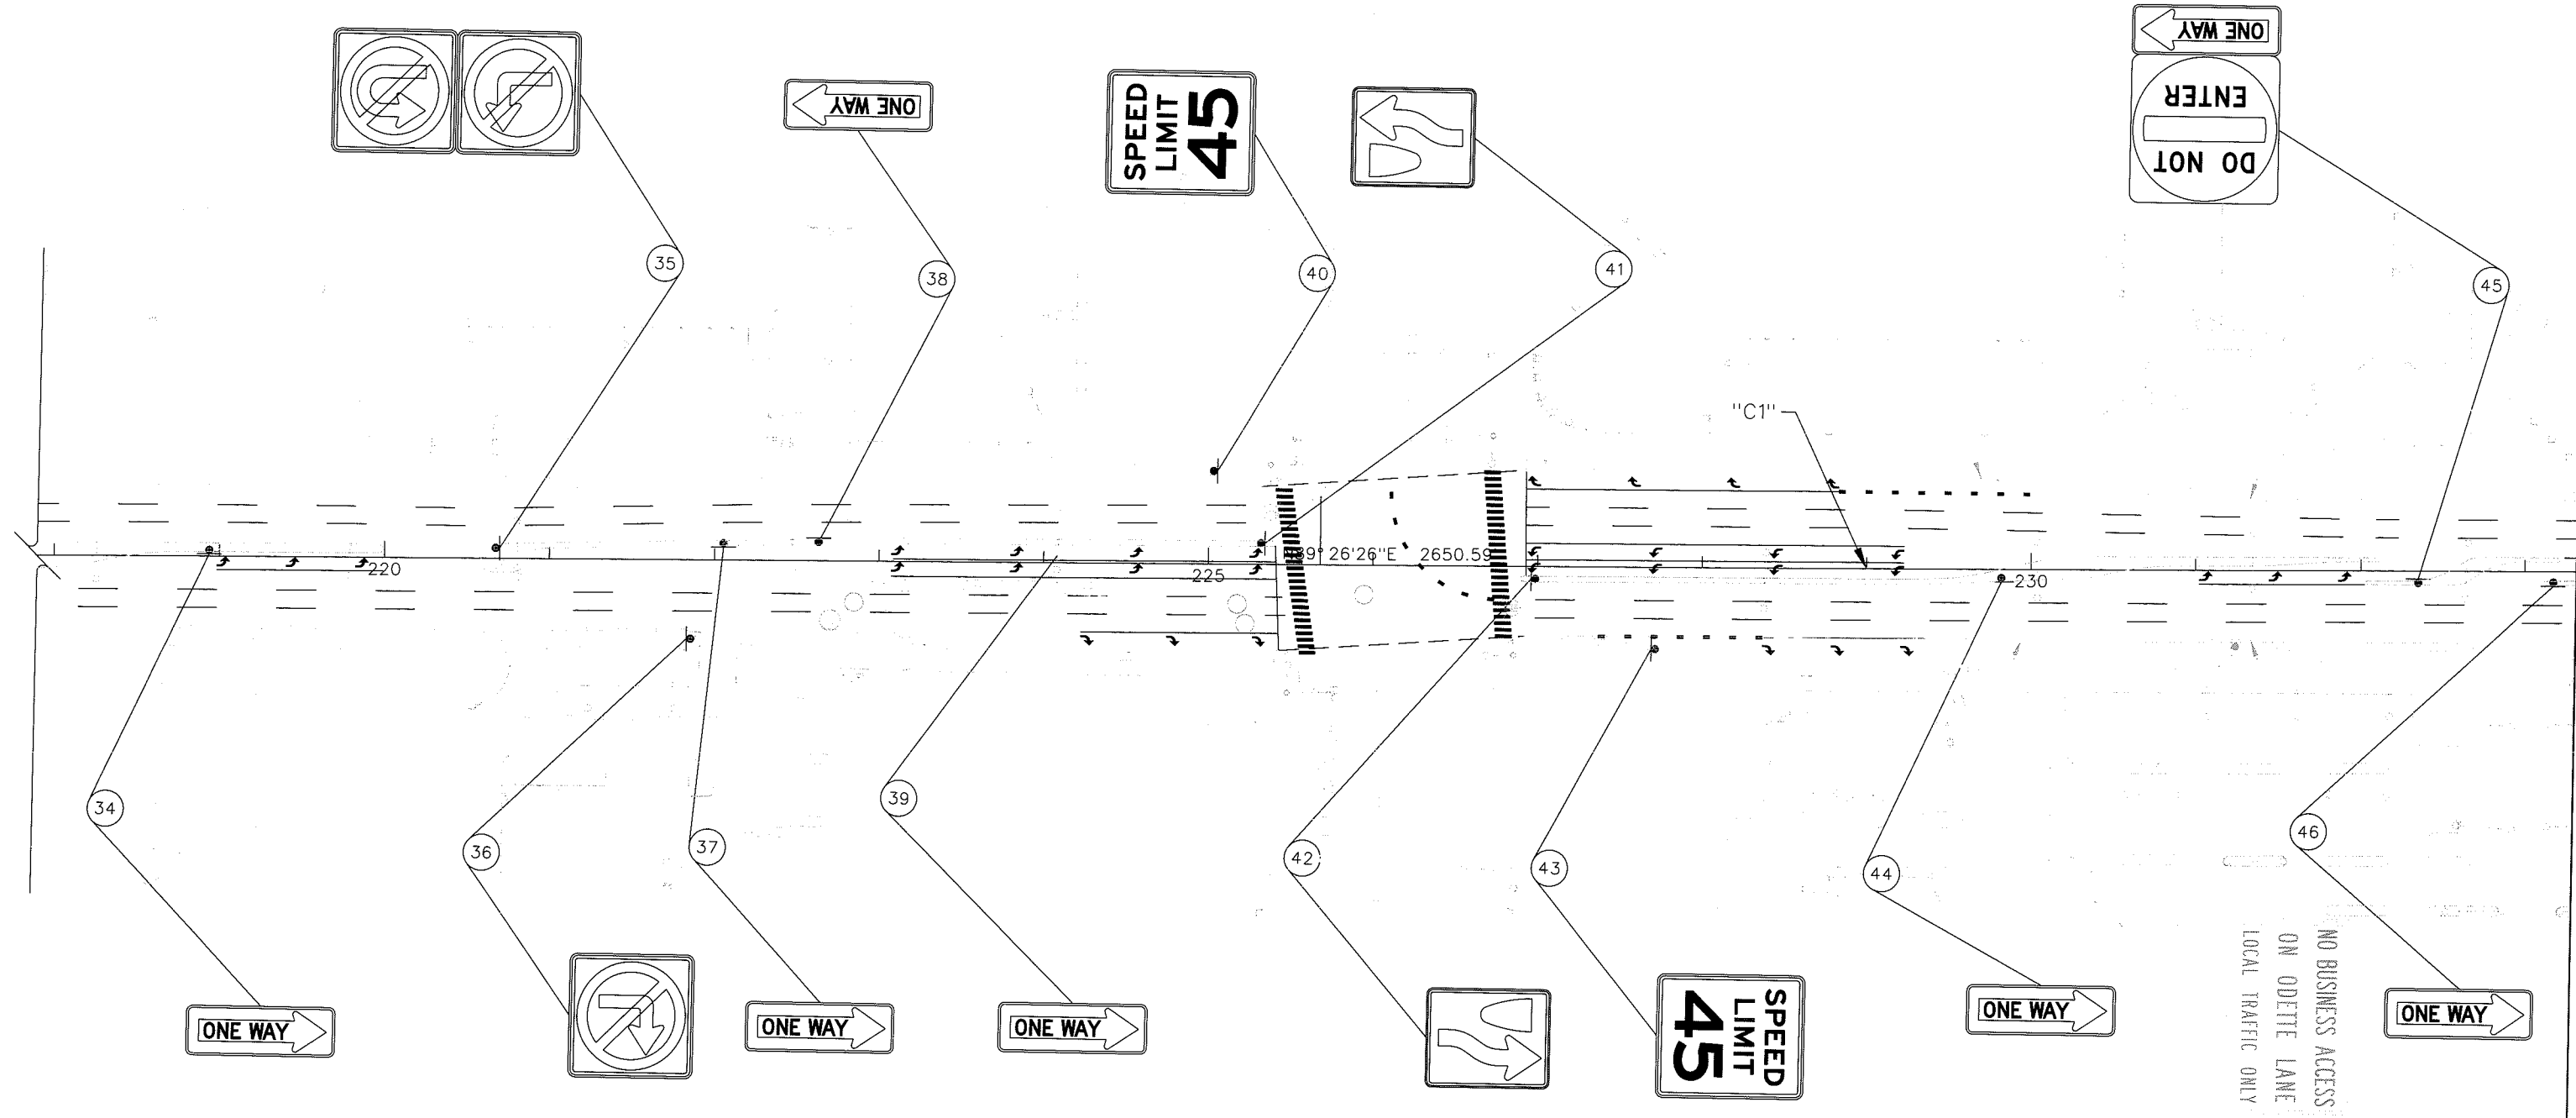


NO BUSINESS ACCESS
ON ODETTE LANE
LOCAL TRAFFIC ONLY

STATE OF NEVADA
DEPARTMENT OF TRANSPORTATION

SIGN LOCATIONS

85

STATE	PROJECT NO.	COUNTY	SHEET NO.
NEVADA	SPSR-0159(015)	CLARK	TS13

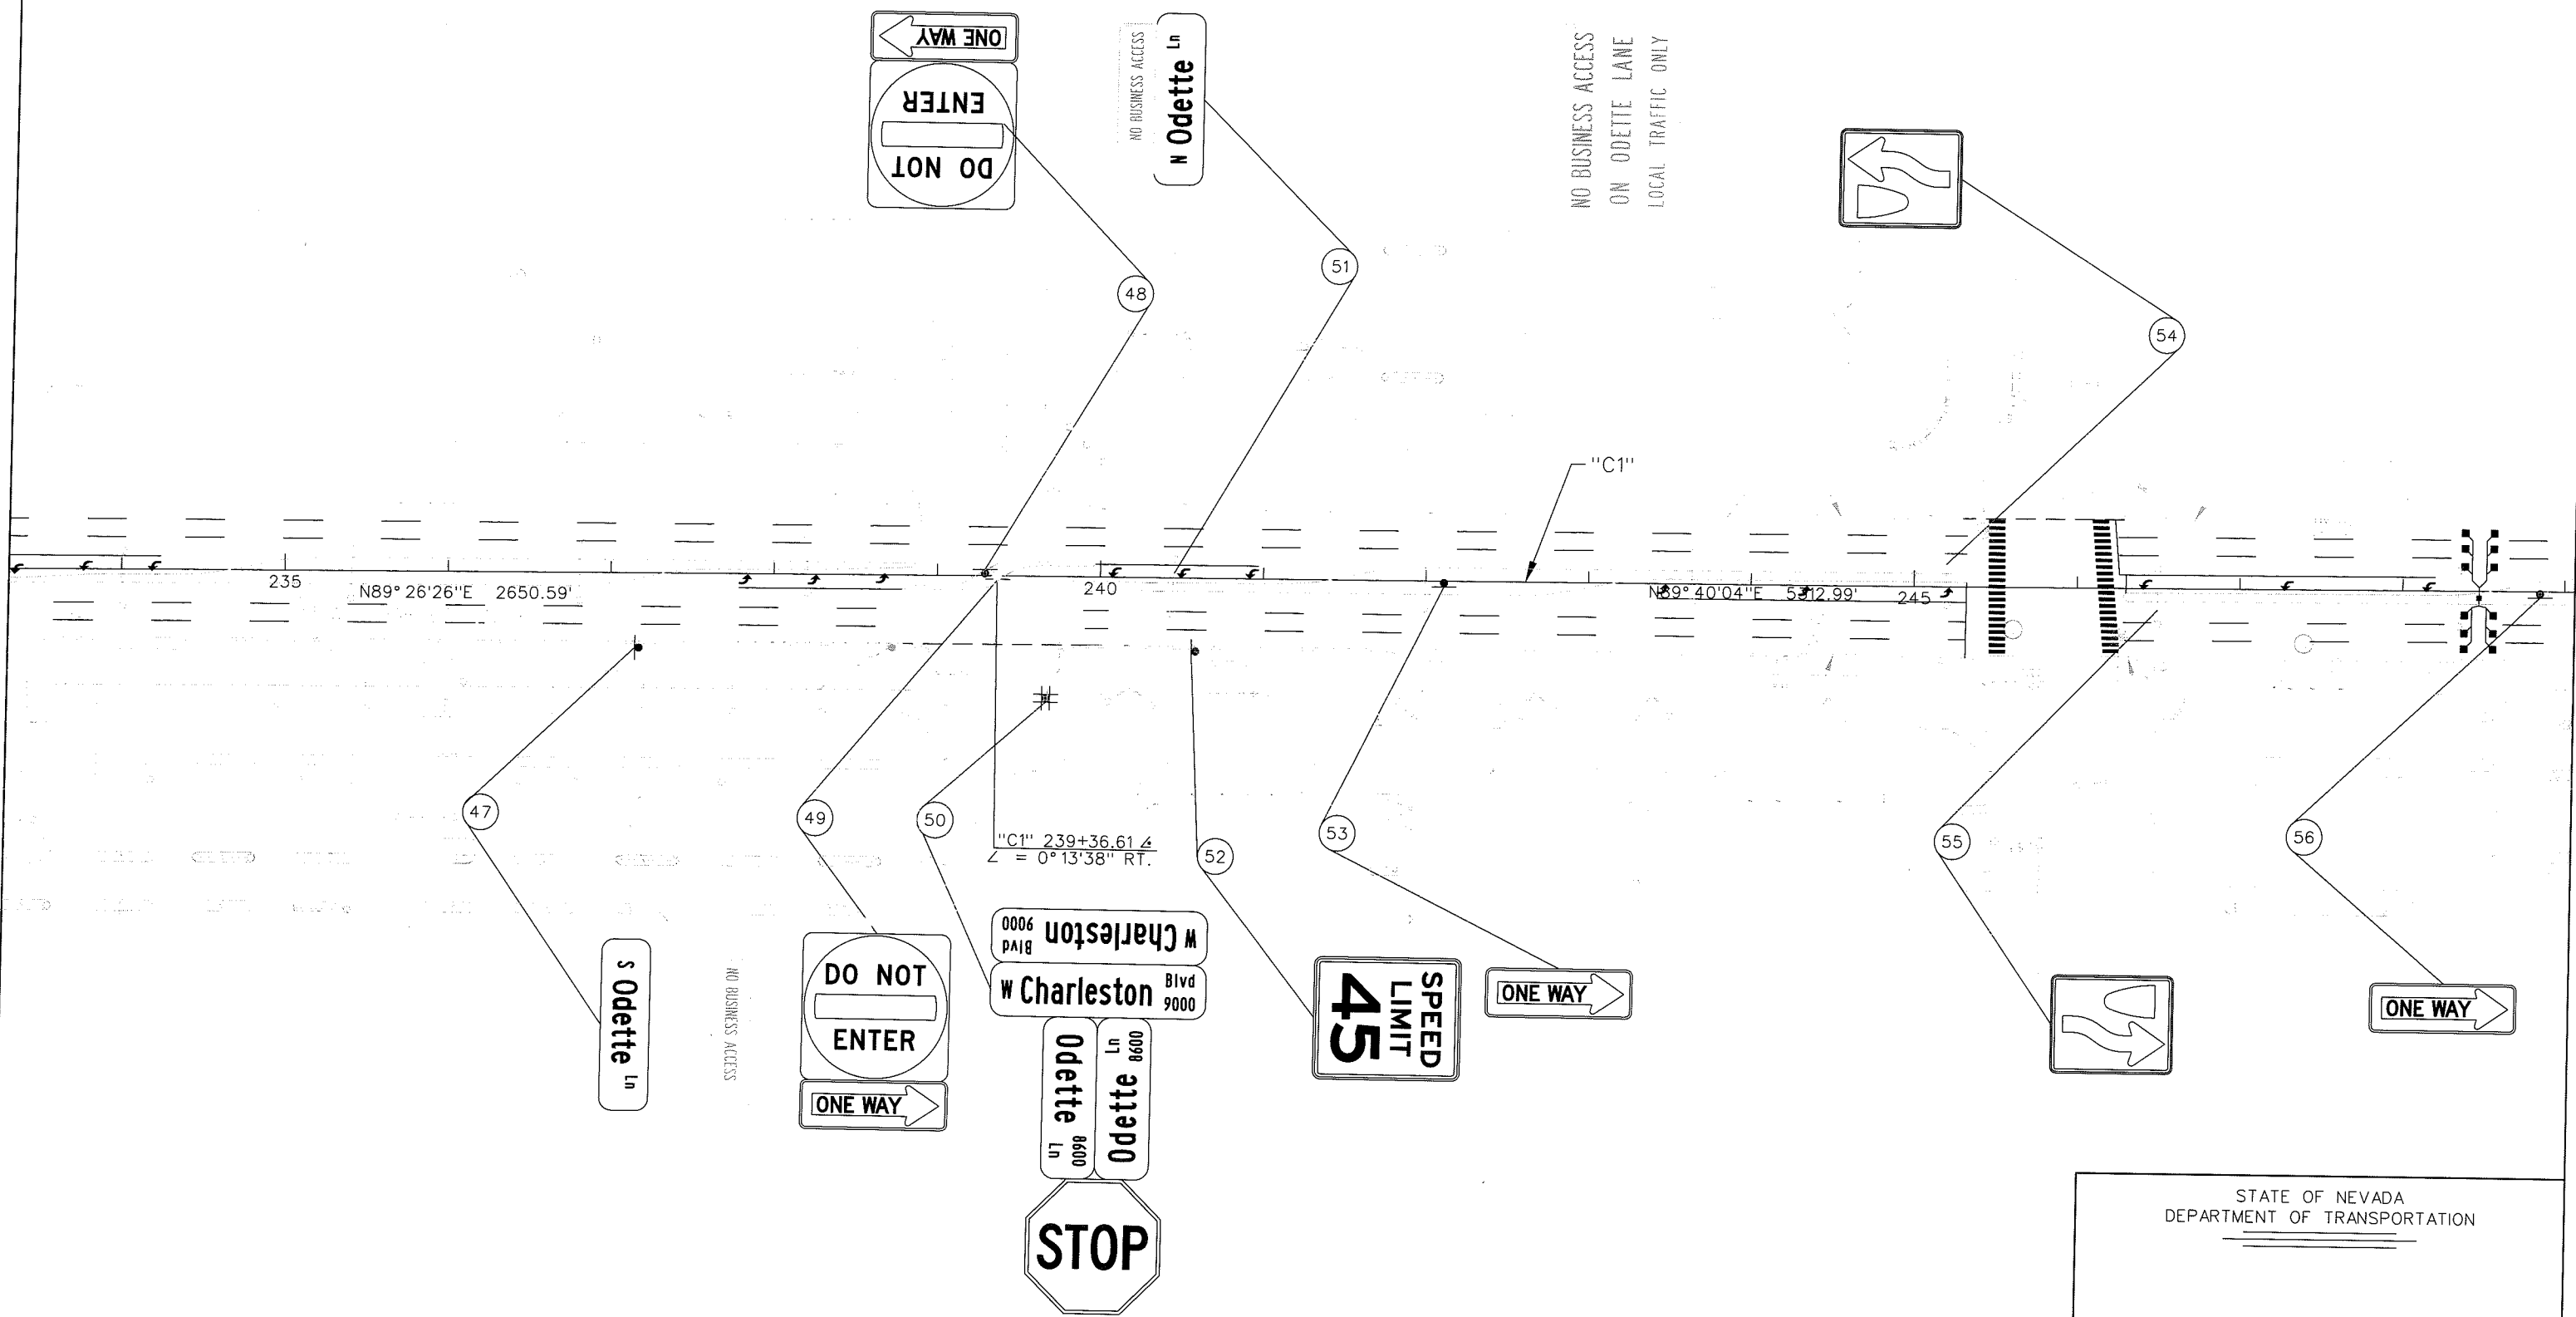


STATE OF NEVADA
 DEPARTMENT OF TRANSPORTATION

SIGN LOCATIONS

86

STATE	PROJECT NO.	COUNTY	SHEET NO.
NEVADA	SPSR-0159(015)	CLARK	TS14

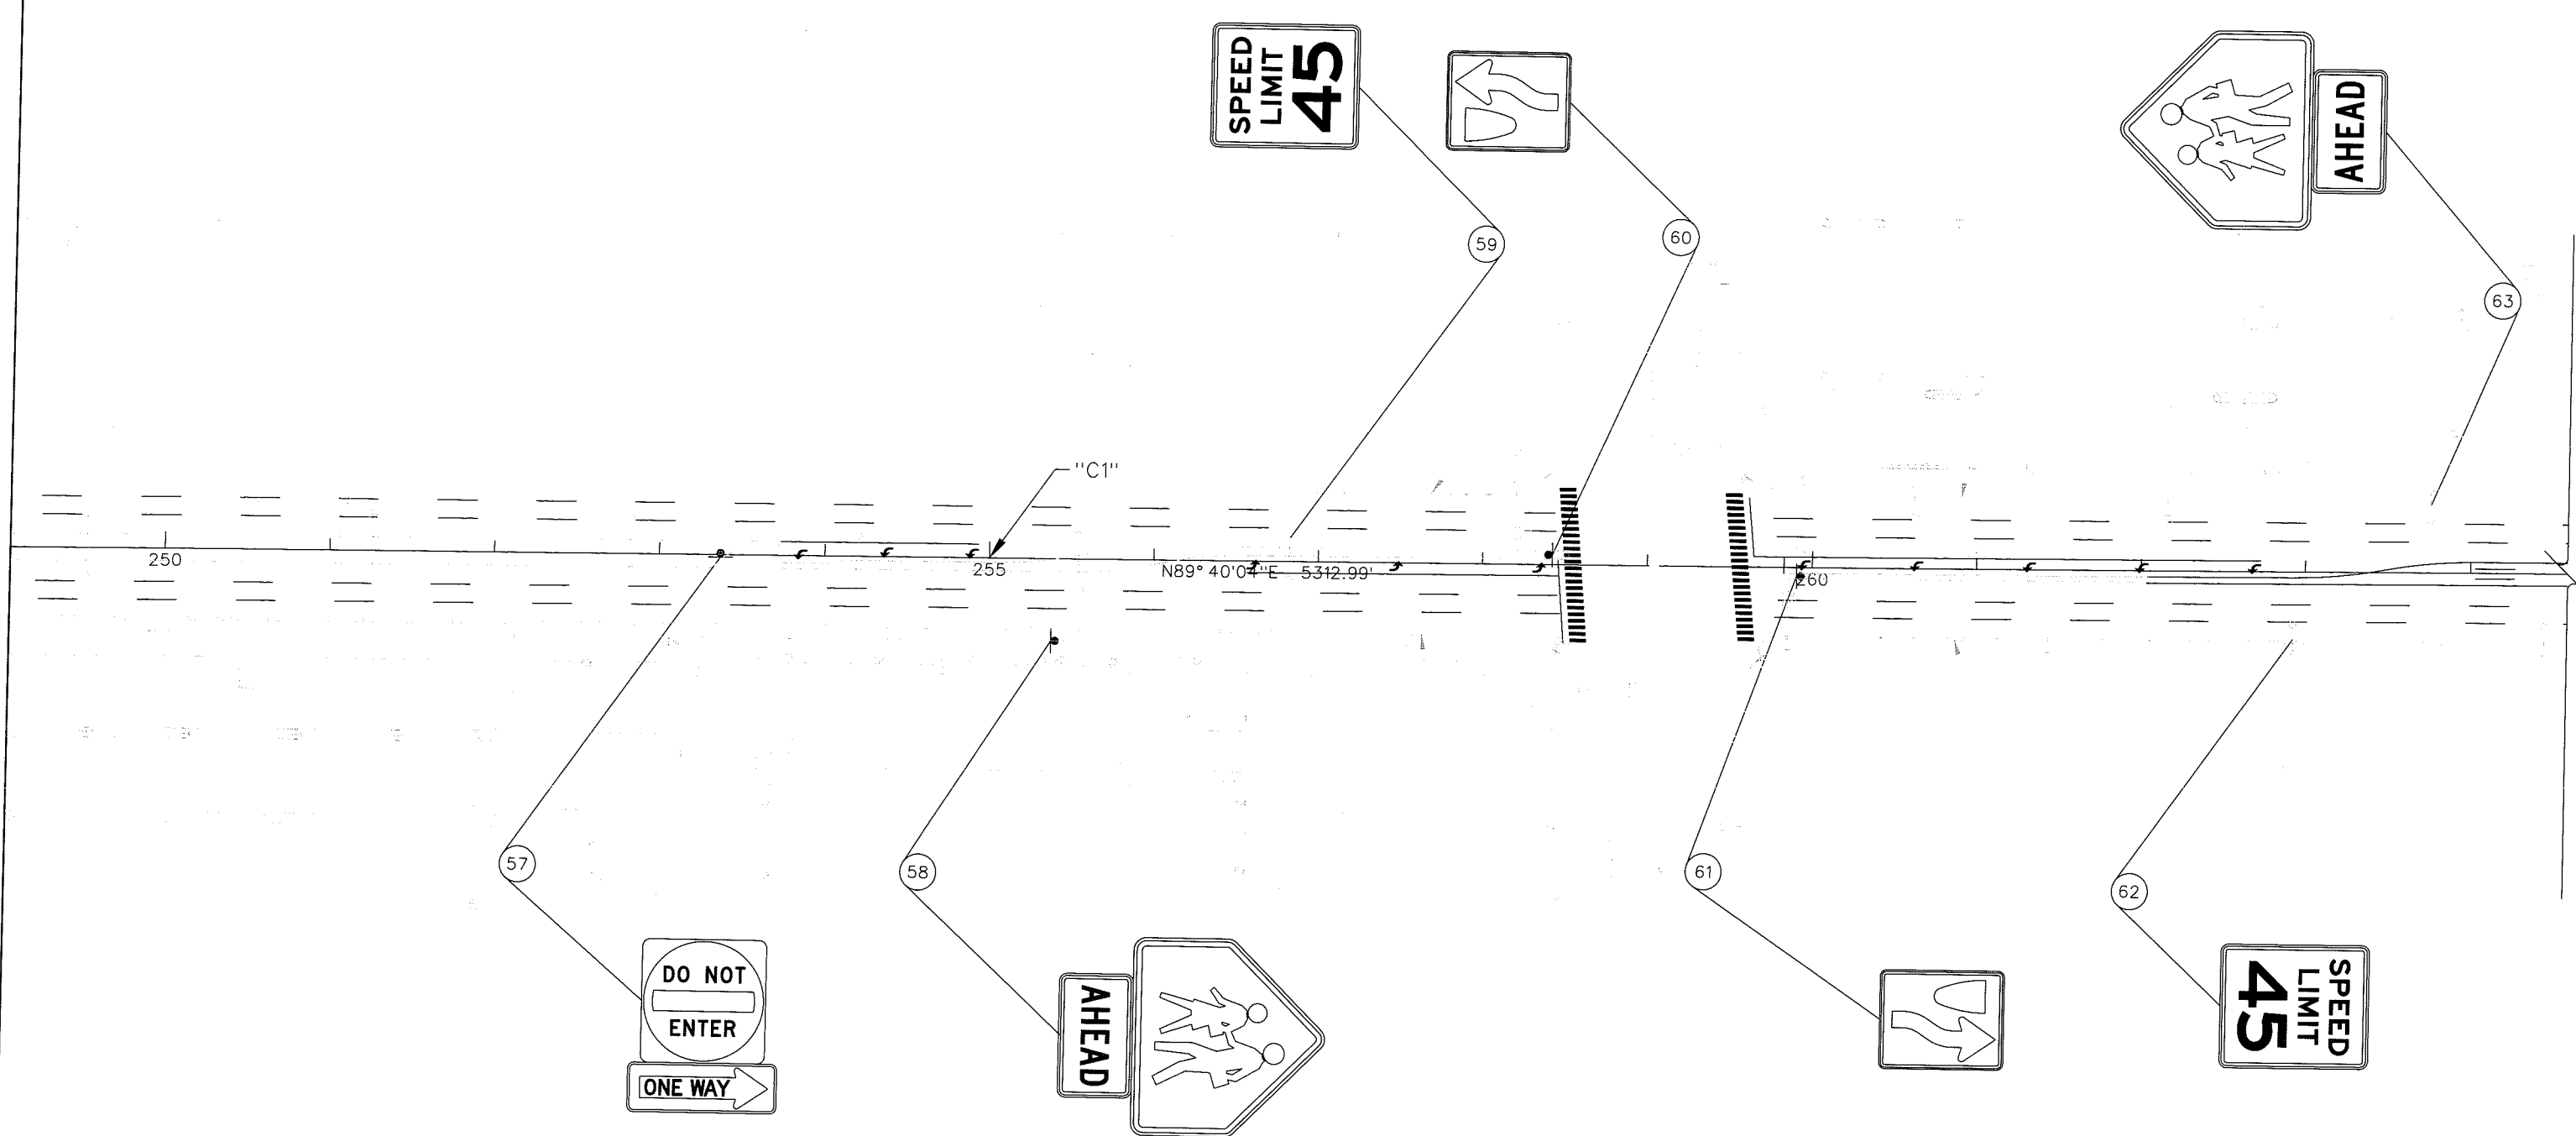


STATE OF NEVADA
 DEPARTMENT OF TRANSPORTATION

SIGN LOCATIONS

87

STATE	PROJECT NO.	COUNTY	SHEET NO.
NEVADA	SPSR-0159(015)	CLARK	TS15



S Shelter Island Way 1000
 S Shelter Island Way 1000
 W Charleston Blvd 7900
 W Charleston Blvd 7900

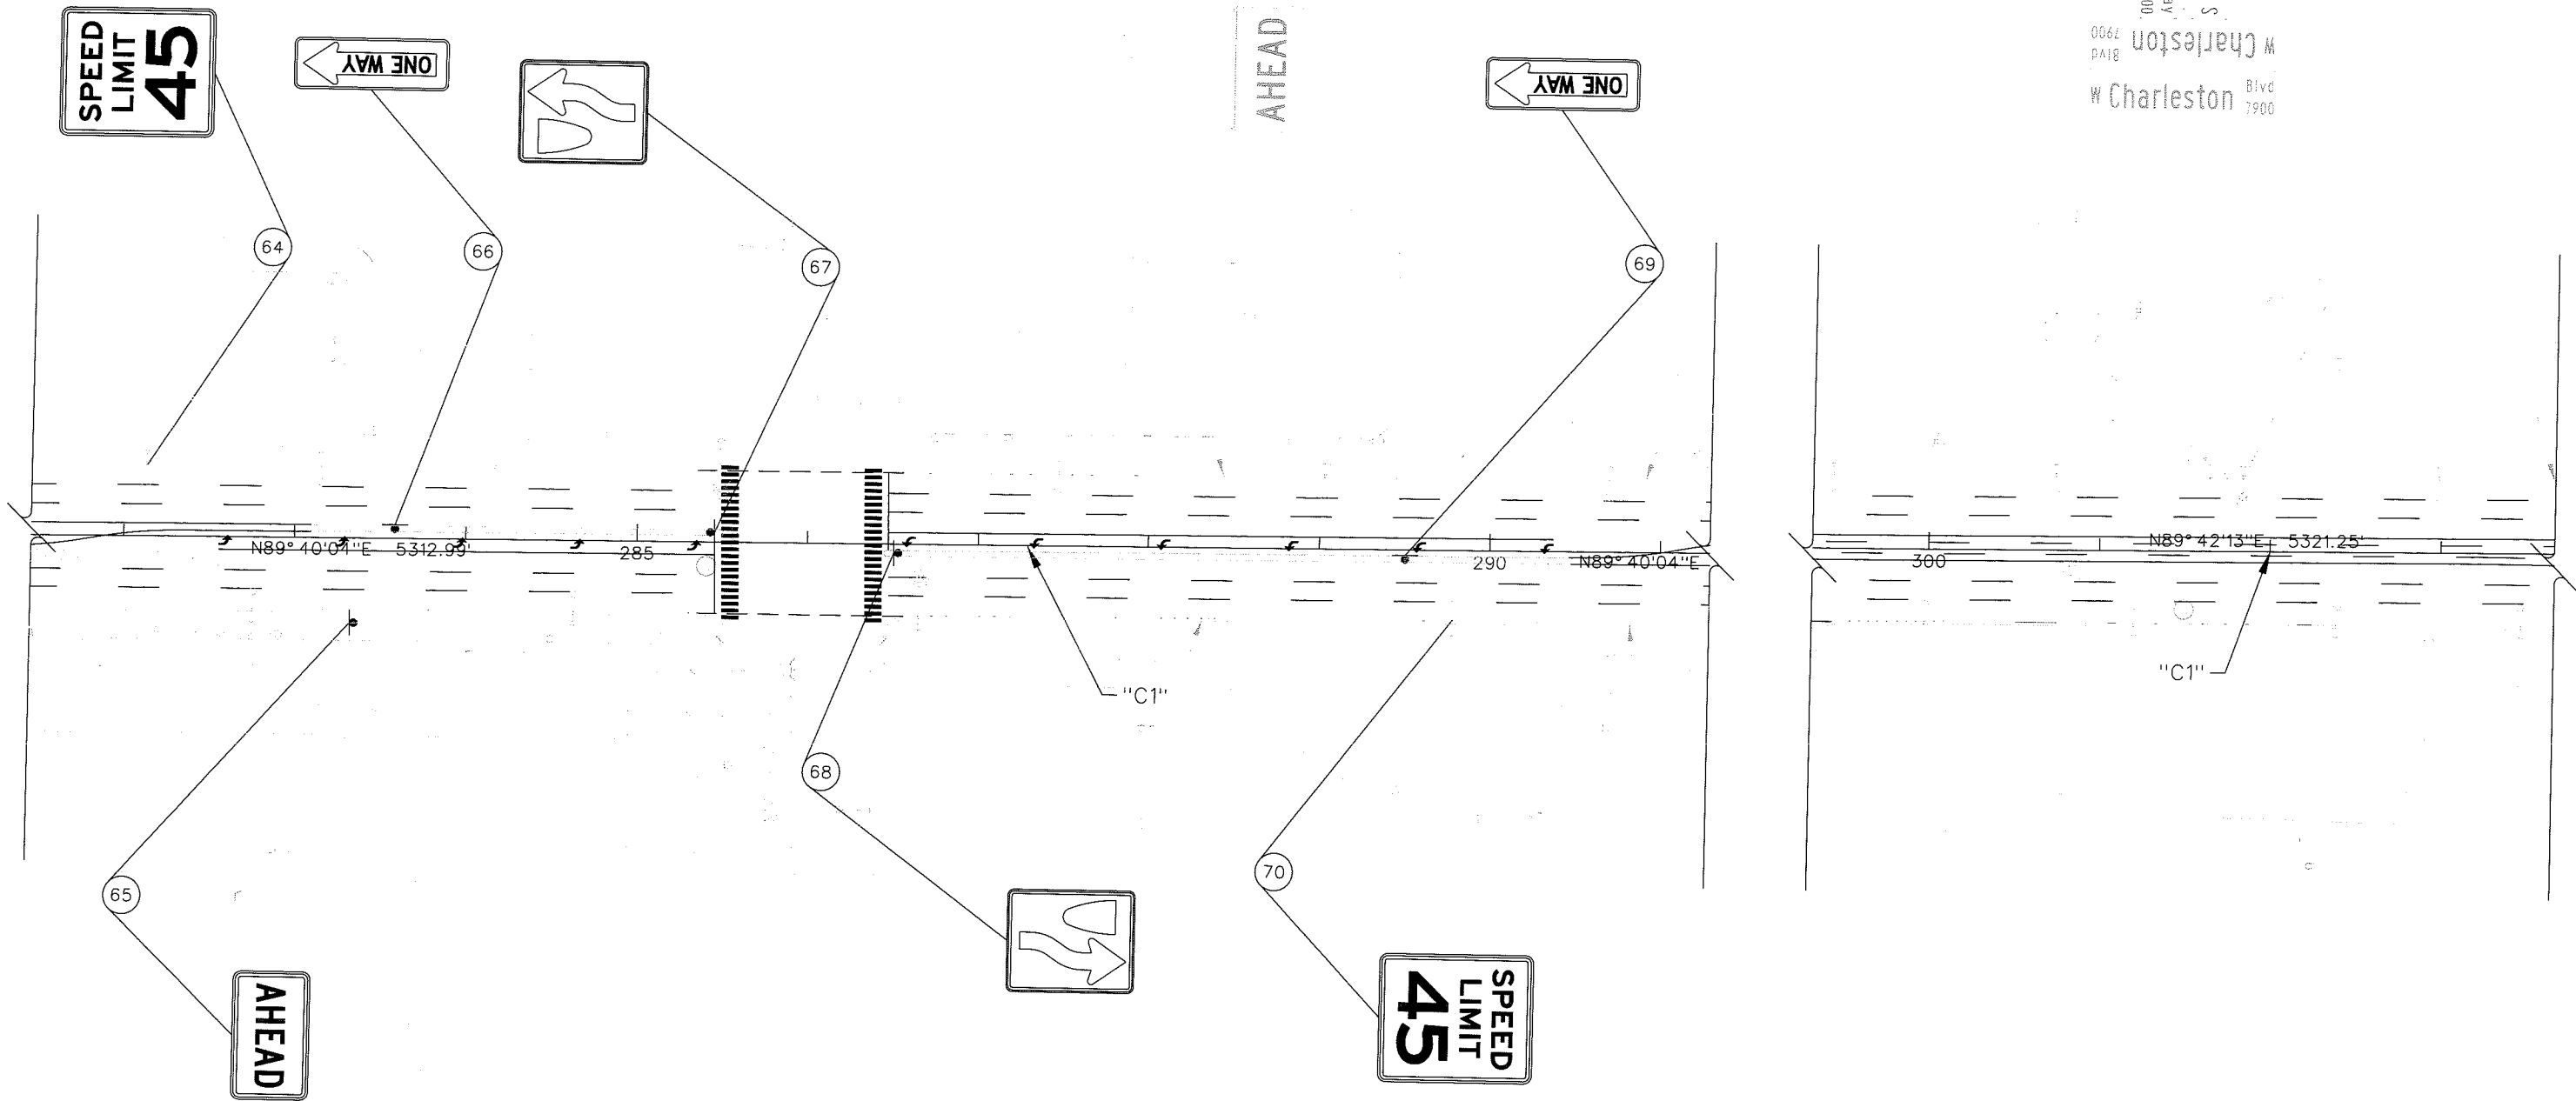

STATE OF NEVADA
DEPARTMENT OF TRANSPORTATION

SIGN LOCATIONS

STATE	PROJECT NO.	COUNTY	SHEET NO.
NEVADA	SPSR-0159(015)	CLARK	TS16

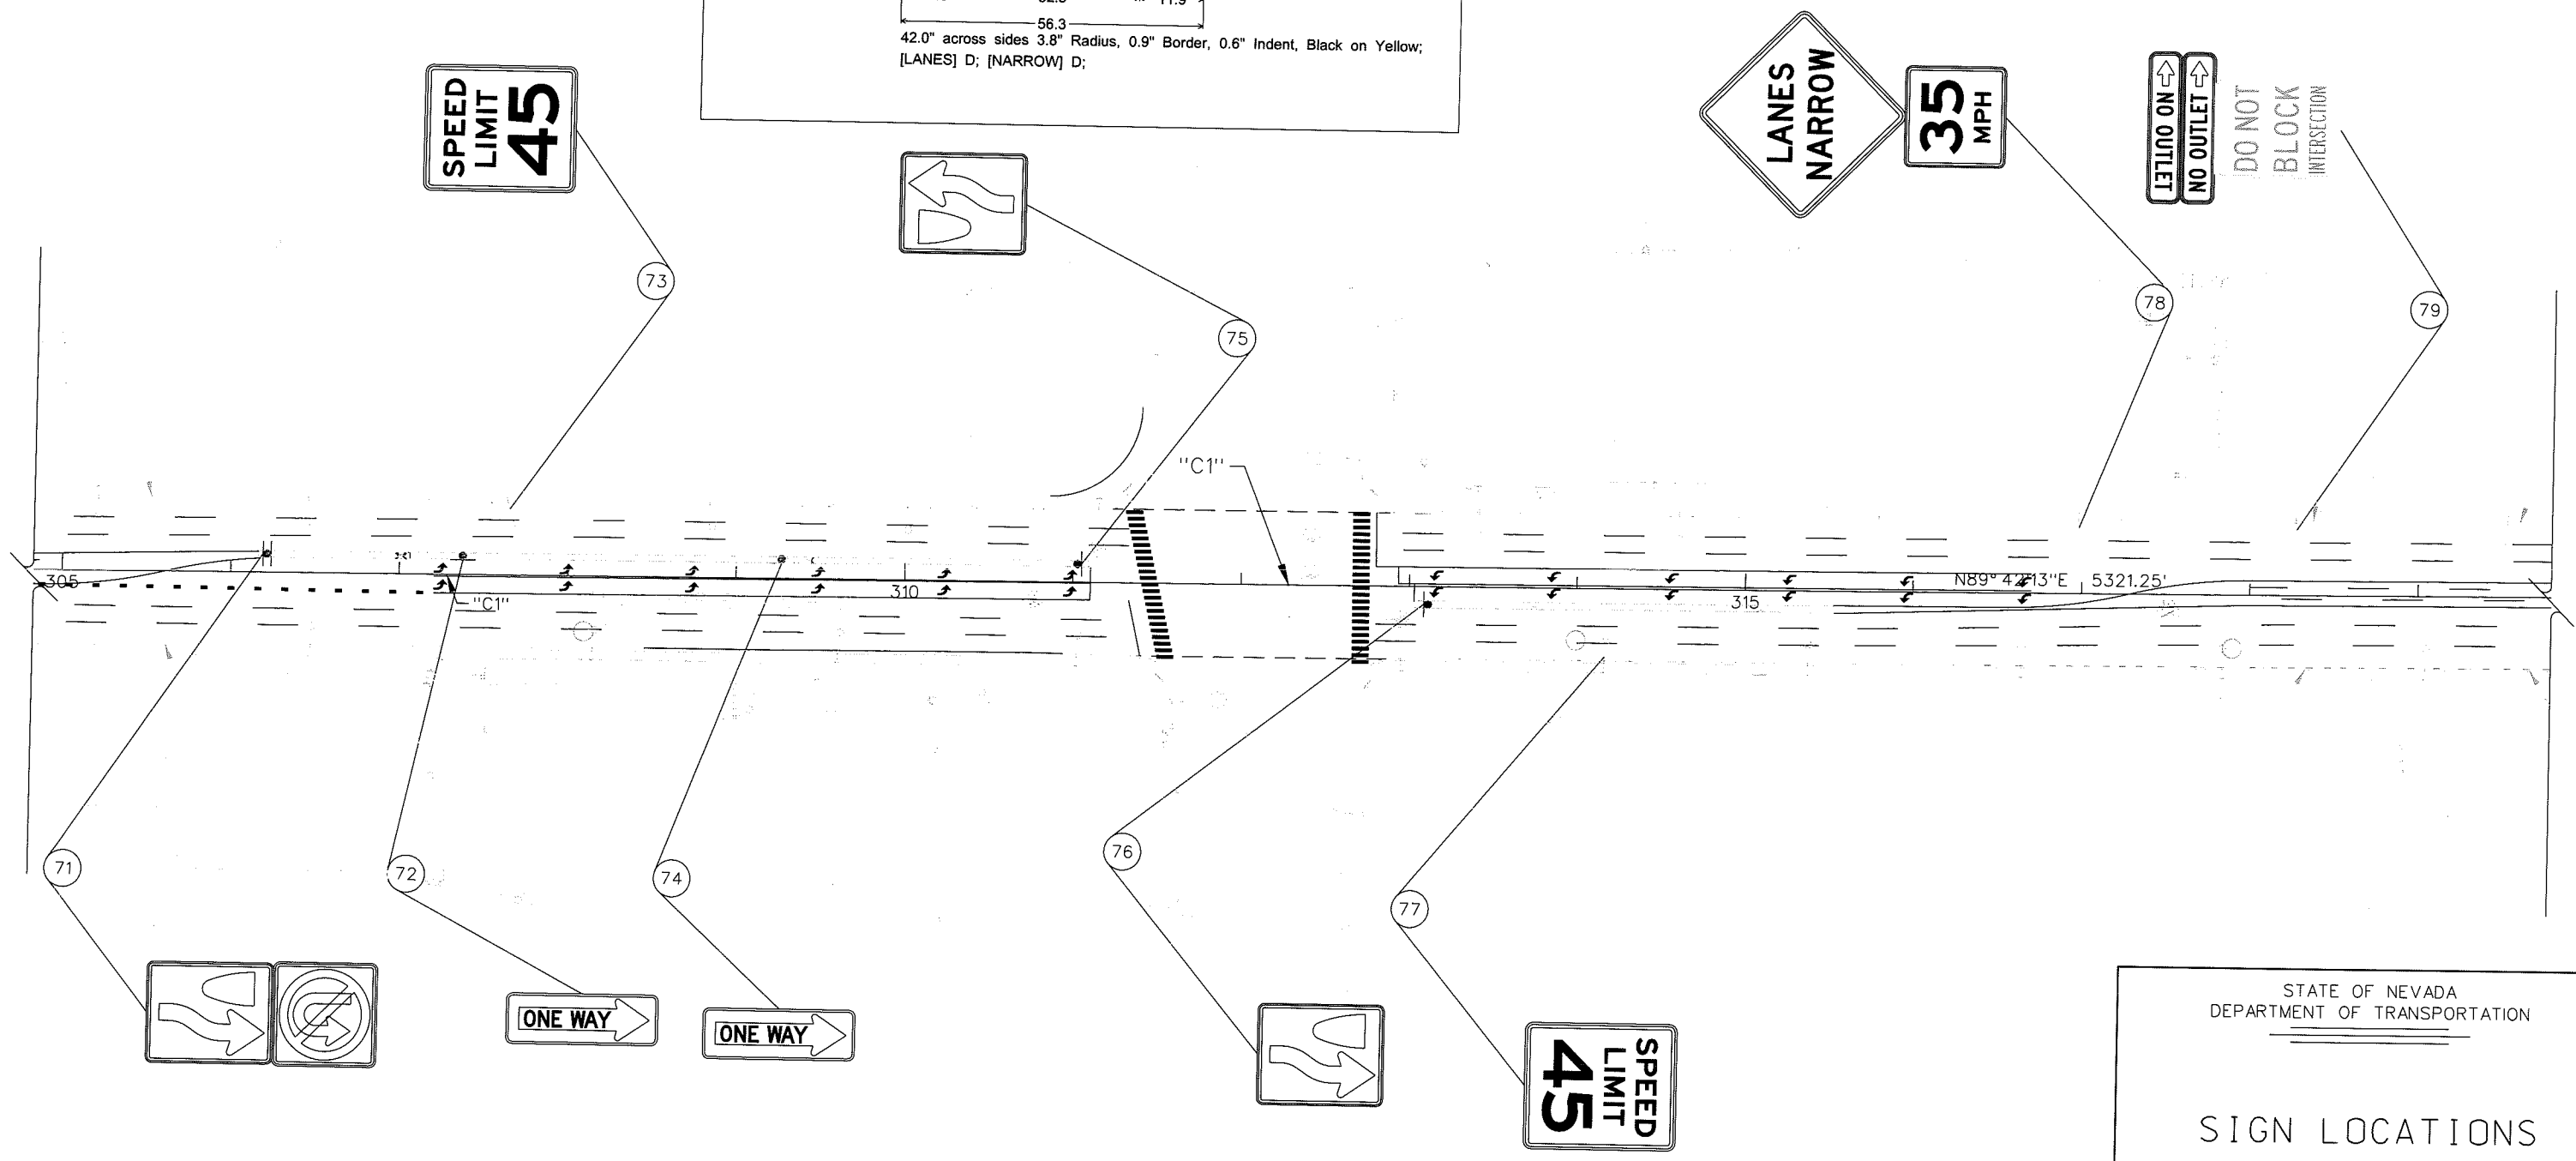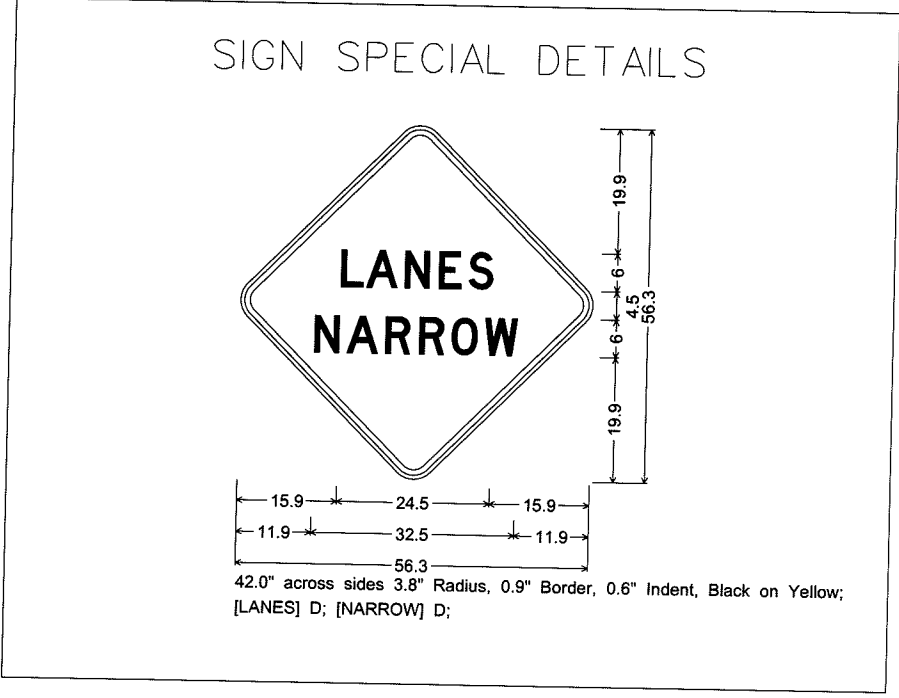


STATE OF NEVADA
DEPARTMENT OF TRANSPORTATION

SIGN LOCATIONS

89

STATE	PROJECT NO.	COUNTY	SHEET NO.
NEVADA	SPSR-0159(015)	CLARK	TS17


S Griscom 1000
 W Charleston 7000
 S Griscom 1000
 W Charleston 7000

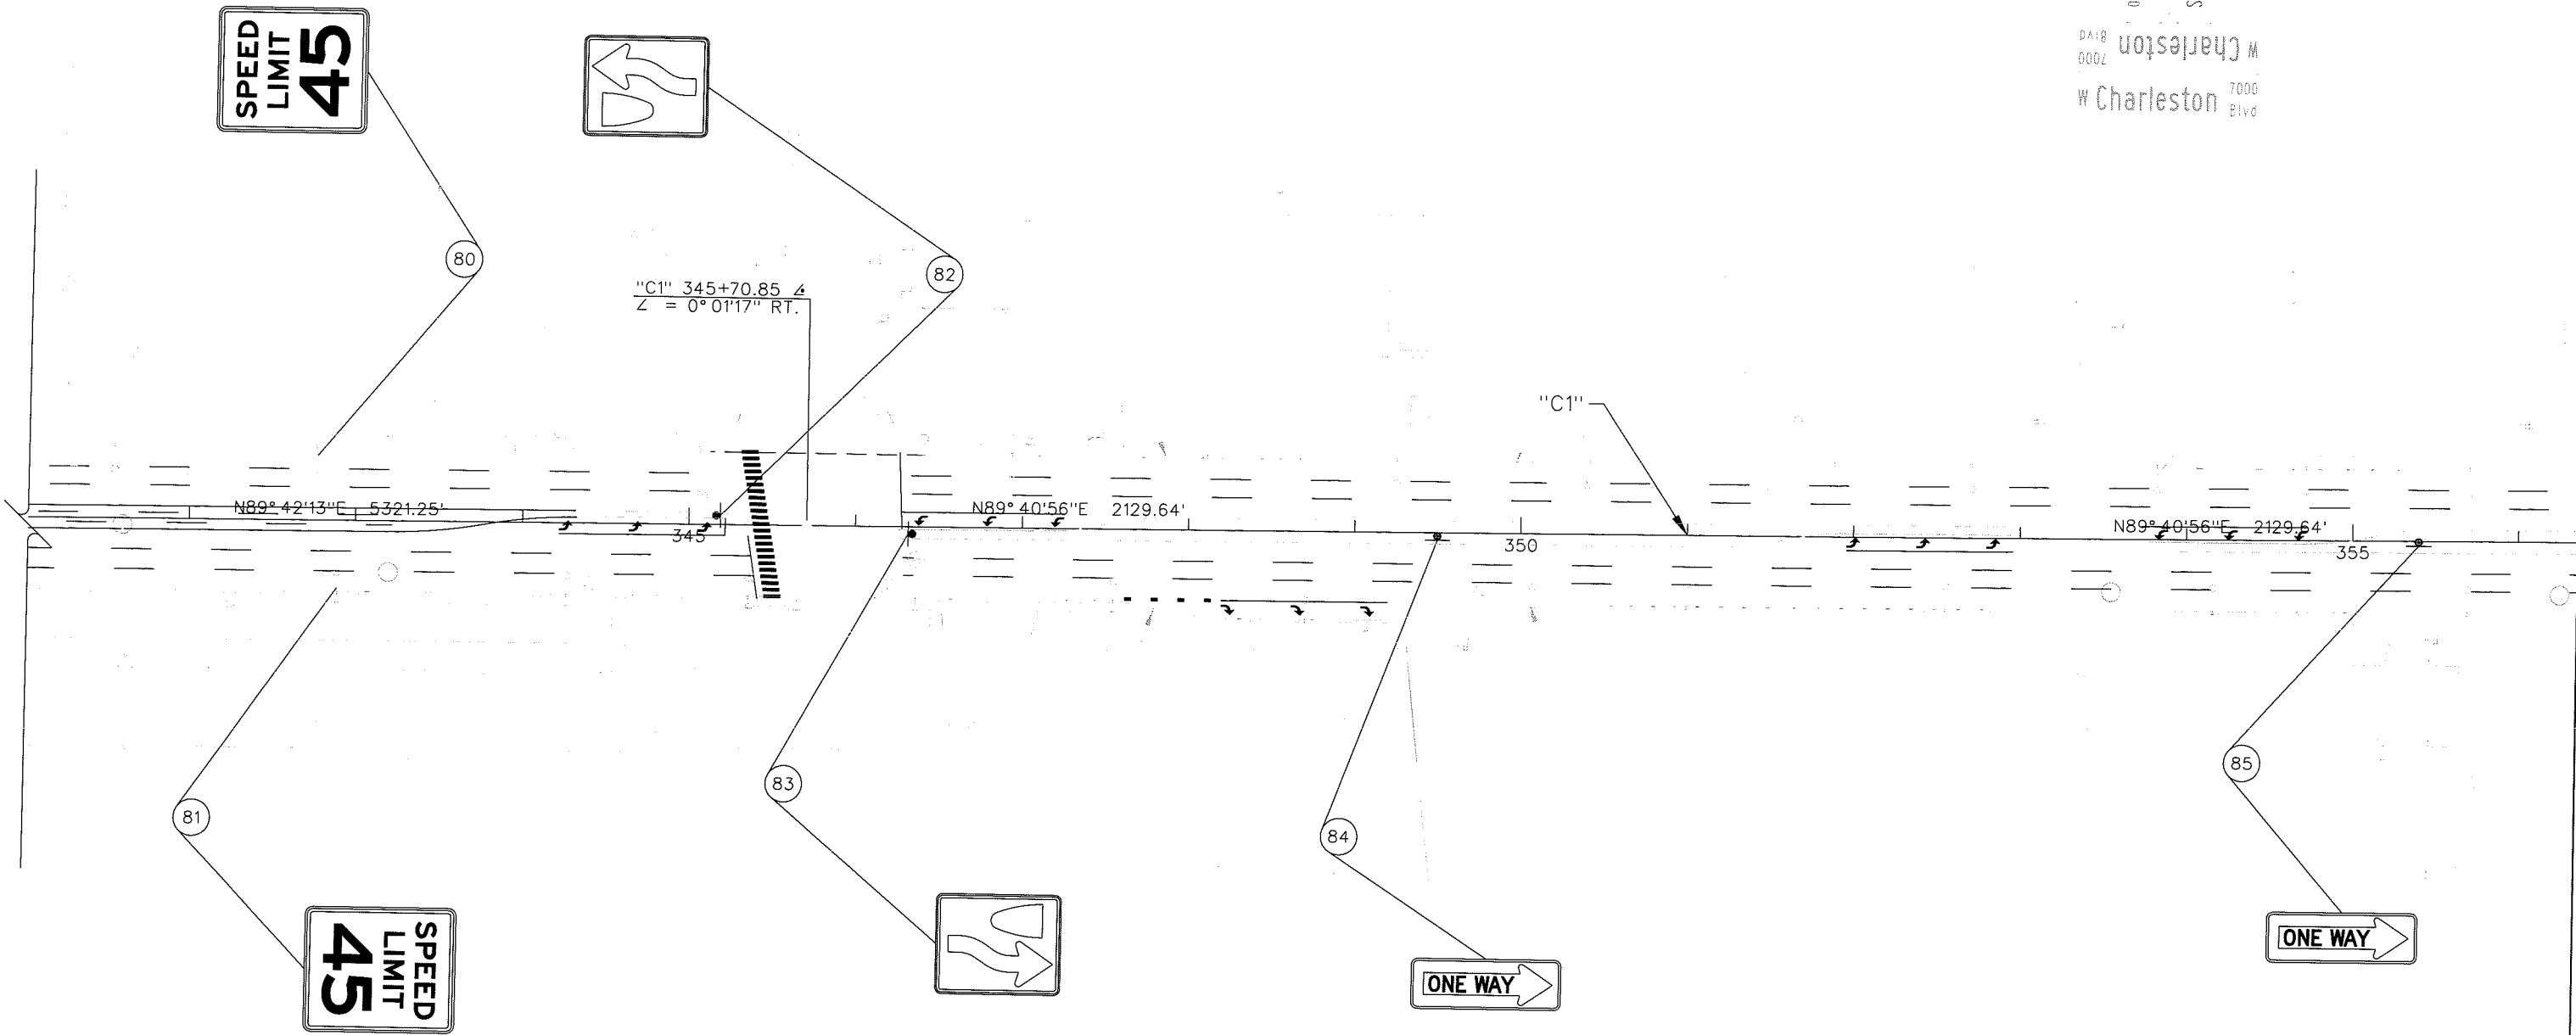

STATE OF NEVADA
 DEPARTMENT OF TRANSPORTATION

 SIGN LOCATIONS
 90

STATE	PROJECT NO.	COUNTY	SHEET NO.
NEVADA	SPSR-0159(015)	CLARK	TS18

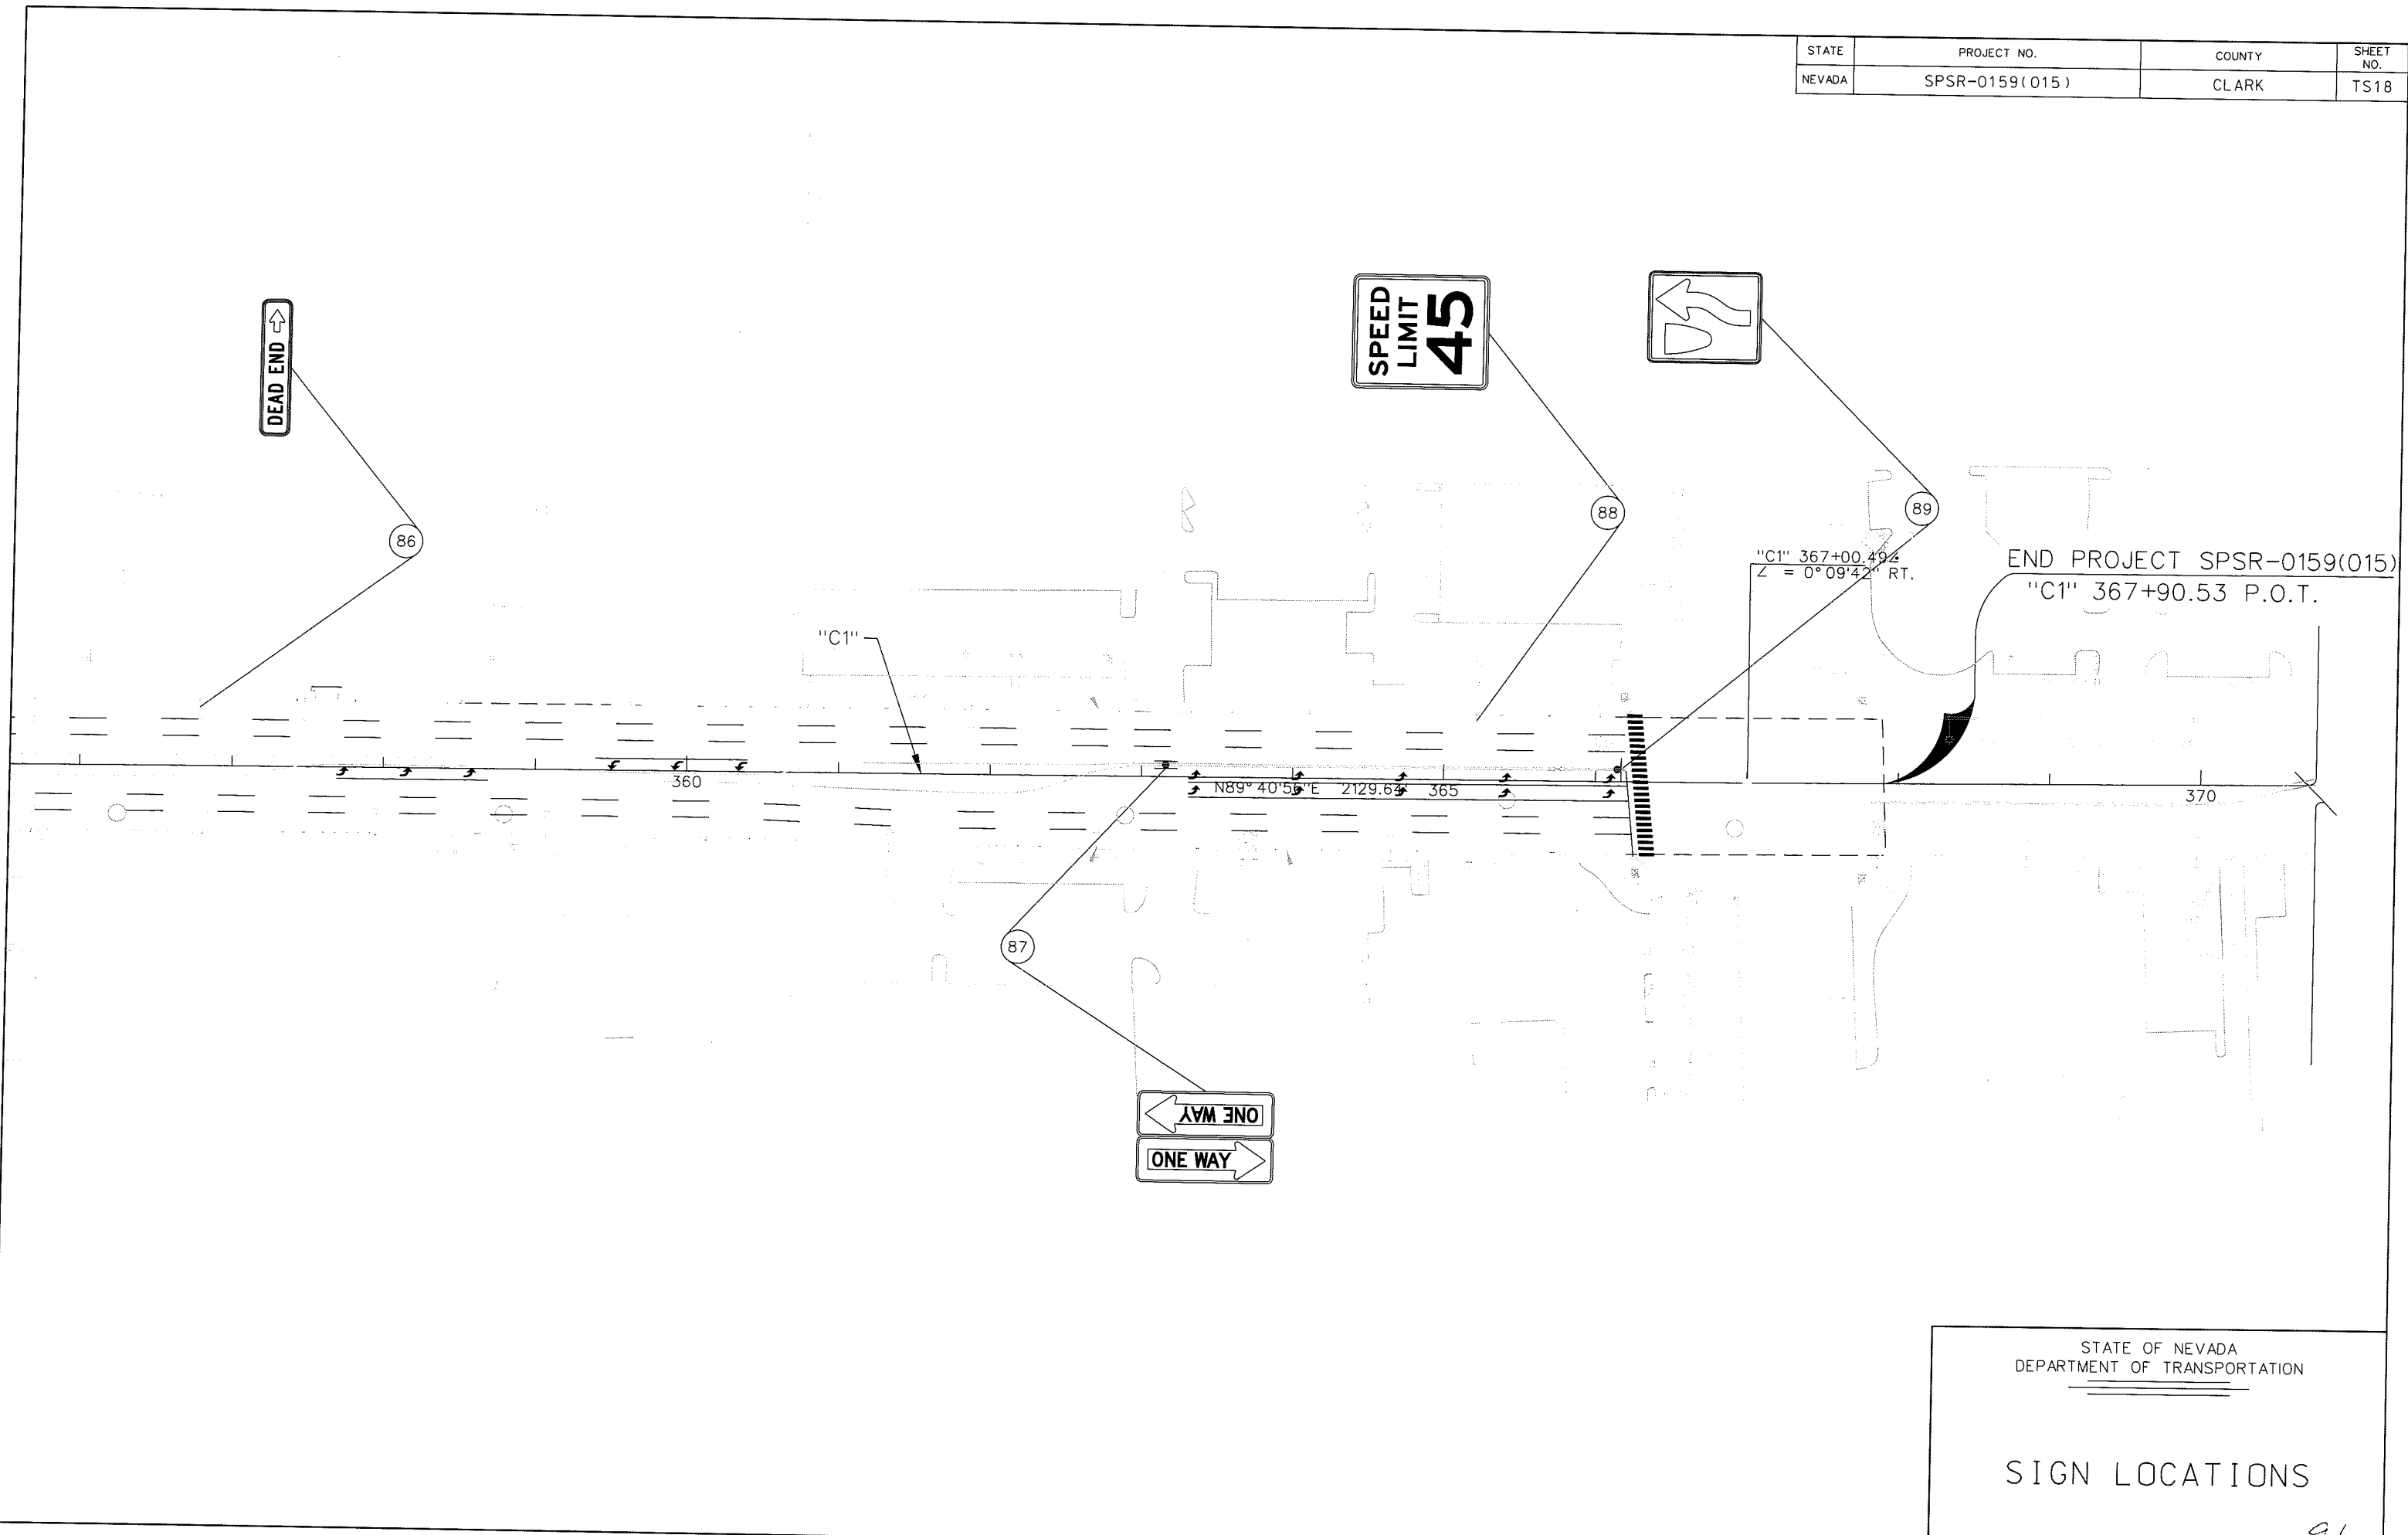

STATE OF NEVADA
 DEPARTMENT OF TRANSPORTATION

SIGN LOCATIONS

91

STATE	PROJECT NO.	COUNTY	SHEET NO.
NEVADA	SPSR-0159(015)	CLARK	TS19

PROJECT SPSR-0159(015)

ITEM NO.	DESCRIPTION	TOTAL	UNIT
627 0190	PERMANENT SIGNS (GROUND MOUNTED) (METAL SUPPORTS)	393.01	SQFT
627 0220	PERMANENT SIGN PANELS (PANELS ONLY)	142.73	SQFT
627 0240	PERMANENT SIGNS, REMOVE	263.64	SQFT
627 0250	PERMANENT SIGNS, REMOVE (PANEL ONLY)	140.00	SQFT

SIGN GENERAL NOTES

- 1 Post lengths, for all ground mounted signs, are calculated using an assumed cross-slope at the sign base, as indicated in the column marked "Slope" on the Summary sheet. Post lengths noted are for estimated purposes only. Post lengths shall be checked by the Engineer prior to the order of the post by the contractor.
- 2 Sign numbers are taken from the Manual on Uniform Traffic Control Devices (2009 & revisions), Standard Highway Signs (2004 & rev) and Standard Highway Signs - Nevada Supplement (2006).
- 3 Mounting height shall be as shown on sheet T-31.1.1 of State of Nevada Standard Plans (2010), except as noted in remarks column of Sign Summary. Post lengths for all ground mounted signs are calculated to the nearest inch.
- 4 Sign installations shall conform to the requirements of the State of Nevada Standard Plans for Road and Bridge Construction 2010 Edition, Roadside Signs.
- 5 Signs shown in plans with a R indicate sign installations that are to be removed.
- 6 Any sign not shown in plans shall not be disturbed.
- 7 Signs shown in plans in green color or with a D indicate sign installations that are to remain in place (do not disturb). They are shown for reference purposes only.
- 8 All Street Name guide signs (sign no. D3-1) shall have the same legend both sides, and shall be mounted on the top of the sign post, parallel to the named street.

SIGN SUMMARY

NEW LOCATIONS

REMOVALS

STATE	PROJECT NO.	COUNTY	SHEET NO.
NEVADA	SPSR-0159(015)	CLARK	TS 20

**POST LENGTHS & TYPE ARE FOR INFORMATIONAL ESTIMATING PURPOSE ONLY. SEE GENERAL NOTES.

Remarks	Brace Length (ft)	Post **			Mounting Ht. (ft)	Slope	Curb & Gutter	Panel Size		Panel Area (Actual Sq. Ft.)	New Bid Item Number	Sign No.	Panel Size		Panel Area (Actual Sq. Ft.)	Removal Bid Item Number	Sign Message	Sign Station	Location	Sign Number		
		Length (ft)		# of Posts				Type and Size (in)	w				h	w						h	New	Removal
		Inner	Outer																			
		10' 5"		1	2.5" SQ 12 GA POST	7	50 : 1	Y	24 x 30	5.00	627 0190	R4-7										
												R3-7R	30 x 30	6.25	627 0240	KEEP RIGHT (SYMBOL)	"C1" 133+56	CTR		1		
		9' 5"		1	2.5" SQ 12 GA POST	7	50 : 1	Y	24 x 18	3.00	627 0190	R3-17				RIGHT LANE MUST TURN RIGHT	"C1" 134+44	LT			1R	
		5' 11"		1	2.5" SQ 12 GA POST	4	50 : 1	Y	36 x 12	3.00	627 0190	R6-1R	36 x 12	3.00	627 0240	BIKE LANE (SYMBOL)	"C1" 135+62	RT		2		
		10' 5"		1	2.5" SQ 12 GA POST	7	50 : 1	Y	30 x 30	6.25	627 0190	R3-7R				ONE WAY (ENCLOSED IN RIGHT ARROW)	"C1" 135+68	CTR	3		2R	
		10' 5"		1	2.5" SQ 12 GA POST	7	50 : 1	Y	36 x 30	7.50	627 0190	R4-4				RIGHT LANE MUST TURN RIGHT	"C1" 136+24	LT	4			
		5' 11"		1	2.5" SQ 12 GA POST	4	50 : 1	Y	36 x 12	3.00	627 0190	R6-1R	36 x 12	3.00	627 0240	BEGIN RIGHT TURN LANE YIELD TO BIKES	"C1" 138+12	LT	5			
		10' 5"		1	2.5" SQ 12 GA POST	7	50 : 1	Y	30 x 30	6.25	627 0190	R5-1	30 x 30	6.25	627 0240	ONE WAY (ENCLOSED IN RIGHT ARROW)	"C1" 139+17	CTR	6		3R	
		10' 5"		1	2.5" SQ 12 GA POST	7	50 : 1	Y	30 x 30	6.25	627 0190	R5-1	30 x 30	6.25	627 0240	DO NOT ENTER	"C1" 139+52	CTR	7		4R	
		5' 11"		1	2.5" SQ 12 GA POST	4	50 : 1	Y	36 x 12	3.00	627 0190	R6-1R	36 x 12	3.00	627 0240	DO NOT ENTER	"C1" 139+86	CTR	8		5R	
		10' 5"		1	2.5" SQ 12 GA POST	7	50 : 1	Y	36 x 30	7.50	627 0190	R4-4	36 x 30	7.50	627 0240	ONE WAY (ENCLOSED IN RIGHT ARROW)	"C1" 140+20	CTR	9		6R	
Remove Panel Only												R3-7R	30 x 30	6.25	627 0250	BEGIN RIGHT TURN LANE YIELD TO BIKES	"C1" 141+76	RT	10		7R	
		10' 5"		1	2.5" SQ 12 GA POST	7	50 : 1	Y	30 x 30	6.25	627 0190	R3-7R				RIGHT LANE MUST TURN RIGHT	"C1" 142+92	RT			8R	
		9' 5"		1	2.5" SQ 12 GA POST	7	50 : 1	Y	24 x 18	3.00	627 0190	R3-17				RIGHT LANE MUST TURN RIGHT	"C1" 143+69	RT	11			
		10' 5"		1	2.5" SQ 12 GA POST	7	50 : 1	Y	24 x 30	5.00	627 0190	R4-7				BIKE LANE (SYMBOL)	"C1" 144+89	LT	12			
Remove Panel Only												R3-7R	30 x 30	6.25	627 0250	KEEP RIGHT (SYMBOL)	"C1" 145+55	CTR	13			
		10' 5"		1	2.5" SQ 12 GA POST	7	50 : 1	Y	24 x 30	5.00	627 0190	R4-7				RIGHT LANE MUST TURN RIGHT	"C1" 146+84	LT			9R	
		9' 5"		1	2.5" SQ 12 GA POST	7	50 : 1	Y	24 x 18	3.00	627 0190	R3-17				KEEP RIGHT (SYMBOL)	"C1" 146+88	CTR	14			
		10' 5"		1	2.5" SQ 12 GA POST	7	50 : 1	Y	30 x 30	6.25	627 0190	R3-7R				BIKE LANE (SYMBOL)	"C1" 147+47	RT	15			
												R3-17	24 x 30	5.00	627 0240	RIGHT LANE MUST TURN RIGHT	"C1" 149+36	LT	16			
Remove Panel Only												R3-17	30 x 30	6.25	627 0250	(CHEVRON SYMBOL) RIGHT LANE (BIKE SYMBOL) ONLY	"C1" 148+46	RT			10R	
		10' 5"		1	2.5" SQ 12 GA POST	7	50 : 1	Y	36 x 30	7.50	627 0190	R4-4	36 x 30	7.50	627 0240	RIGHT LANE MUST TURN RIGHT	"C1" 149+32	LT			11R	
Remove Panel Only												R3-17	30 x 24	5.00	627 0250	BEGIN RIGHT TURN LANE YIELD TO BIKES	"C1" 150+61	LT	17		12R	
Remove Panel Only												R3-17BP	30 x 12	2.50	627 0250	BIKE LANE (SYMBOL)	"C1" 154+01	RT			13R	
Install on Light Pole						6	50 : 1	Y	24 x 24	4.00	627 0220	D9-2				ENDS					18	
Install on Light Pole									21 x 15	2.19	627 0220	M6-1				HOSPITAL (SYMBOL)						
Remove & Install on Light Pole						7	50 : 1	Y	30 x 36	7.50	627 0220	R2-1	24 x 30	5.00	627 0250	HORIZONTAL (180 DEG) ARROW						
		10' 5"		1	2.5" SQ 12 GA POST	7	50 : 1	Y	36 x 30	7.50	627 0190	R4-4				SPEED LIMIT 45	"C1" 154+10	LT	19		14R	
Remove Panel Only												R3-17	24 x 30	5.00	627 0250	BEGIN RIGHT TURN LANE YIELD TO BIKES	"C1" 155+76	RT	20			
Install on Light Pole									24 x 18	3.00	627 0220	R3-17				(CHEVRON SYMBOL) RIGHT LANE (BIKE SYMBOL) ONLY	"C1" 156+10	LT			15R	
		10' 5"		1	2.5" SQ 12 GA POST	7	50 : 1	Y	30 x 30	6.25	627 0190	R3-7R	30 x 30	6.25	627 0240	BIKE LANE (SYMBOL)				21		
Remove Panel Only												R3-7R	30 x 30	6.25	627 0240	RIGHT LANE MUST TURN RIGHT	"C1" 156+89	RT	22		16R	
												R3-7R	30 x 30	6.25	627 0250	RIGHT LANE MUST TURN RIGHT	"C1" 157+73	RT			17R	

SIGN SUMMARY

NEW LOCATIONS

REMOVALS

STATE	PROJECT NO.	COUNTY	SHEET NO.
NEVADA	SPSR-0159(015)	CLARK	TS 21

**POST LENGTHS & TYPE ARE FOR INFORMATIONAL ESTIMATING PURPOSE ONLY. SEE GENERAL NOTES.

Remarks	Brace Length (ft)	Post **			Mounting Ht. (ft)	Slope	Curb & Gutter	Panel Size		Panel Area (Actual Sq. Ft.)	New Bid Item Number	Sign No.	Panel Size		Panel Area (Actual Sq. Ft.)	Removal Bid Item Number	Sign Message	Sign Station	Location	Sign Number		
		Length (ft)		# of Posts				Type and Size (in)	w				h	w						h	New	Removal
		Inner	Outer																			
Install on Light Pole								24 x 18	3.00	627 0220	R3-17											
Install on Light Pole					6	50 : 1	Y	24 x 8	1.33	627 0220	R3-17BP						BIKE LANE (SYMBOL) ENDS	"C1" 158+45		23		
	7' 11"		1	2.5" SQ 12 GA POST	7	50 : 1	Y	36 x 36 x 36	3.90	627 0190	R1-2	30 x 30 x 30	2.71	627 0240		YIELD	"C1" 158+03	LT	24	18R		
	10' 5"		1	2.5" SQ 12 GA POST	7	50 : 1	Y	24 x 30	5.00	627 0190	R4-7					KEEP RIGHT (SYMBOL)	"C1" 158+41	CTR	25			
	10' 5"		1	2.5" SQ 12 GA POST	7	50 : 1	Y	24 x 30	5.00	627 0190	R4-7					KEEP RIGHT (SYMBOL)	"C1" 160+10	CTR	26			
	10' 11"		1	2.5" SQ 12 GA POST	7	50 : 1	Y	30 x 36	7.50	627 0190	R2-1					SPEED LIMIT 45	"C1" 160+71	RT	27			
											R2-1	24 x 30	5.00	627 0240		SPEED LIMIT 45	"C1" 160+95	LT		19R		
											SPCL	24 x 30	5.00	627 0240		HOSPITAL (SYMBOL) RIGHT ARROW	"C1" 162+13	LT		20R		
	10' 4"		1	2.5" SQ 12 GA POST	6	50 : 1	Y	21 x 15	2.19	627 0190	D9-2					HOSPITAL (SYMBOL) HORIZONTAL (0 DEG) ARROW				28		
Remove & Install on Light Pole					4	50 : 1	Y	36 x 12	3.00	627 0220	R6-1R	36 x 12	3.00	627 0250		ONE WAY (ENCLOSED IN RIGHT ARROW)	"C1" 163+26	CTR	29	21R		
	10' 11"		1	2.5" SQ 12 GA POST	7	50 : 1	Y	30 x 36	7.50	627 0190	R2-1					SPEED LIMIT 45	"C1" 190+62	LT	30			
	10' 5"		1	2.5" SQ 12 GA POST	7	50 : 1	Y	24 x 30	5.00	627 0190	R4-7					KEEP RIGHT (SYMBOL)	"C1" 191+15	CTR	31			
	10' 5"		1	2.5" SQ 12 GA POST	7	50 : 1	Y	24 x 30	5.00	627 0190	R4-7					KEEP RIGHT (SYMBOL)	"C1" 192+37	CTR	32			
	10' 11"		1	2.5" SQ 12 GA POST	7	50 : 1	Y	30 x 36	7.50	627 0190	R2-1	24 x 30	5.00	627 0240		SPEED LIMIT 45	"C1" 192+90	RT	33	22R		
	5' 11"		1	2.5" SQ 12 GA POST	4	50 : 1	Y	36 x 12	3.00	627 0190	R6-1R	36 x 12	3.00	627 0240		ONE WAY (ENCLOSED IN RIGHT ARROW)	"C1" 218+94	CTR	34	23R		
											R3-4	24 x 24	4.00	627 0240		NO U-TURN (SYMBOL)						
	12' 1"		1	2.5" SQ 12 GA POST	7	50 : 1	Y	30 x 30	6.25	627 0190	R3-2	18 x 18	2.25	627 0240		NO LEFT TURN (SYMBOL)	"C1" 220+67	CTR	35	24R		
											SPCL	24 x 18	3.00	627 0240		EXIT ONLY						
	10' 5"		1	2.5" SQ 12 GA POST	7	50 : 1	Y	30 x 30	6.25	627 0190	R3-1					NO RIGHT TURN (SYMBOL)	"C1" 221+86	RT		25R		
	5' 11"		1	2.5" SQ 12 GA POST	4	50 : 1	Y	36 x 12	3.00	627 0190	R6-1R	36 x 12	3.00	627 0240		ONE WAY (ENCLOSED IN RIGHT ARROW)	"C1" 222+05	CTR	37	26R		
											R5-1	30 x 30	6.25	627 0240		DO NOT ENTER	"C1" 222+20	RT		27R		
	5' 11"		1	2.5" SQ 12 GA POST	4	50 : 1	Y	36 x 12	3.00	627 0190	R6-1R	36 x 12	3.00	627 0240		ONE WAY (ENCLOSED IN RIGHT ARROW)	"C1" 222+63	CTR	38	28R		
											R3-7R	30 x 30	6.25	627 0240		RIGHT LANE MUST TURN RIGHT	"C1" 223+34	LT		29R		
Remove & Install on Light Pole					4	50 : 1	Y	36 x 12	3.00	627 0220	R6-1R	36 x 12	3.00	627 0250		ONE WAY (ENCLOSED IN RIGHT ARROW)	"C1" 224+09	CTR	39	30R		
											R3-7R	30 x 30	6.25	627 0240		RIGHT LANE MUST TURN RIGHT	"C1" 224+48	RT		31R		
											R3-7R	30 x 30	6.25	627 0240		RIGHT LANE MUST TURN RIGHT	"C1" 224+55	LT		32R		
	10' 11"		1	2.5" SQ 12 GA POST	7	50 : 1	Y	30 x 36	7.50	627 0190	R2-1	24 x 30	5.00	627 0240		SPEED LIMIT 45	"C1" 225+03	LT	40	33R		
	10' 5"		1	2.5" SQ 12 GA POST	7	50 : 1	Y	24 x 30	5.00	627 0190	R4-7					KEEP RIGHT (SYMBOL)	"C1" 225+32	CTR	41			
											R3-7R	30 x 30	6.25	627 0240		RIGHT LANE MUST TURN RIGHT	"C1" 225+41	RT		34R		
	10' 5"		1	2.5" SQ 12 GA POST	7	50 : 1	Y	24 x 30	5.00	627 0190	R4-7					KEEP RIGHT (SYMBOL)	"C1" 226+99	CTR	42			
											R3-7R	30 x 30	6.25	627 0240		RIGHT LANE MUST TURN RIGHT	"C1" 227+04	LT		35R		
	10' 11"		1	2.5" SQ 12 GA POST	7	50 : 1	Y	30 x 36	7.50	627 0190	R2-1	24 x 30	5.00	627 0240		SPEED LIMIT 45	"C1" 227+72	RT	43	36R		
											R3-7R	30 x 30	6.25	627 0240		RIGHT LANE MUST TURN RIGHT	"C1" 228+48	LT		37R		

SIGN SUMMARY

NEW LOCATIONS

REMOVALS

STATE	PROJECT NO.	COUNTY	SHEET NO.
NEVADA	SPSR-0159(015)	CLARK	TS 22

**POST LENGTHS & TYPE ARE FOR INFORMATIONAL ESTIMATING PURPOSE ONLY. SEE GENERAL NOTES.

Remarks	Brace Length (ft)	Post **			Mounting Ht. (ft)	Slope	Curb & Gutter	Panel Size		Panel Area (Actual Sq. Ft.)	New Bid Item Number	Sign No.	Panel Size		Panel Area (Actual Sq. Ft.)	Removal Bid Item Number	Sign Message	Sign Station	Location	Sign Number		
		Length (ft)		# of Posts				Type and Size (in)	w				h	w						h	New	Removal
		Inner	Outer																			
		5' 11"		1		2.5" SQ 12 GA POST	4	50 : 1	Y	36 x 12	3.00	627 0190	R6-1R	36 x 12	3.00	627 0240	ONE WAY (ENCLOSED IN RIGHT ARROW)	"C1" 229+82	CTR	44	38R	
		7' 11"		1		2.5" SQ 12 GA POST	6	50 : 1	Y	36 x 36 36 x 12	9.00 3.00	627 0190 627 0190	R5-1 R6-1R				DO NOT ENTER ONE WAY (ENCLOSED IN RIGHT ARROW)	"C1" 232+35	CTR	45		
		5' 11"		1		2.5" SQ 12 GA POST	4	50 : 1	Y	36 x 12	3.00	627 0190	R6-1R				ONE WAY (ENCLOSED IN RIGHT ARROW)	"C1" 233+17	CTR	46		
Remove Panel Only													D3-1	42 x 12	3.50	627 0250	S ODETTE LN (STREET NAME PLAQUE)	"C1" 236+81	CTR		39R	
		8' 11"		1		2.5" SQ 12 GA POST	7	50 : 1	Y	42 x 12	3.50	627 0190	D3-1				S ODETTE LN (STREET NAME PLAQUE)	"C1" 237+17	RT	47		
		11' 1"		1		2.5" SQ 10 GA POST	6	50 : 1	Y	36 x 36 36 x 12	9.00 3.00	627 0190 627 0190	R5-1 R6-1R	36 x 36 36 x 12	9.00 3.00	627 0240 627 0240	DO NOT ENTER ONE WAY (ENCLOSED IN RIGHT ARROW)	"C1" 239+29	CTR	48	40R	
		11' 1"		1		2.5" SQ 10 GA POST	6	50 : 1	Y	36 x 36 36 x 12	9.00 3.00	627 0190 627 0190	R5-1 R6-1R	36 x 36 36 x 12	9.00 3.00	627 0240 627 0240	DO NOT ENTER ONE WAY (ENCLOSED IN RIGHT ARROW)	"C1" 239+37	CTR	49	41R	
										48 x 12	4.00	627 0190	R3-5R	24 x 30	5.00	627 0240	RIGHT ONLY (ARROW)	"C1" 239+68	RT	50	42R	
										48 x 12	4.00	627 0190	SPCL	42 x 9	2.63	627 0240	W CHARLESTON BLVD 9000					
										36 x 12	3.00	627 0190	SPCL	42 x 9	2.63	627 0240	W CHARLESTON BLVD 9001					
										36 x 12	3.00	627 0190	SPCL	30 x 9	1.88	627 0240	ODETTE LN 8600					
		12' 2"		1		3" DIA. ROUND METAL POST	7	50 : 1	Y	36 x 36	7.46	627 0190	SPCL	30 x 9	1.88	627 0240	ODETTE LN 8600					
Remove & Install on Light Pole										36 x 36	7.46	627 0190	R1-1	30 x 30	5.18	627 0240	STOP					
										42 x 12	3.50	627 0220	D3-1	36 x 12	3.00	627 0250	N ODETTE LN (STREET NAME PLAQUE)	"C1" 240+45	CTR	51	43R	
		10' 11"		1		2.5" SQ 12 GA POST	7	50 : 1	Y	30 x 36	7.50	627 0190	R2-1	24 x 30	5.00	627 0240	SPEED LIMIT 45	"C1" 240+59	RT	52	44R	
		5' 11"		1		2.5" SQ 12 GA POST	4	50 : 1	Y	36 x 12	3.00	627 0190	R6-1R				ONE WAY (ENCLOSED IN RIGHT ARROW)	"C1" 242+11	CTR	53		
Install on Light Pole										24 x 30	5.00	627 0220	R4-7				KEEP RIGHT (SYMBOL)	"C1" 245+20	CTR	54		
Install on Light Pole										24 x 30	5.00	627 0220	R4-7				KEEP RIGHT (SYMBOL)	"C1" 246+50	CTR	55		
Remove Panel Only													R9-3A	24 x 24	4.00	627 0250	NO PEDESTRIAN CROSSING (SYMBOL)	"C1" 246+06	LT		45R	
Remove Panel Only													R9-3A	24 x 24	4.00	627 0250	NO PEDESTRIAN CROSSING (SYMBOL)	"C1" 246+26	RT		46R	
													R2-1	24 x 30	5.00	627 0240	SPEED LIMIT 45	"C1" 246+49	RT		47R	
		5' 11"		1		2.5" SQ 12 GA POST	4	50 : 1	Y	36 x 12	3.00	627 0190	R6-1R	36 x 12	3.00	627 0240	ONE WAY (ENCLOSED IN RIGHT ARROW)	"C1" 248+85	CTR	56	48R	
		10' 7"		1		2.5" SQ 12 GA POST	6	50 : 1	Y	30 x 30 36 x 12	6.25 3.00	627 0190 627 0190	R5-1 R6-1R	36 x 36 36 x 12	9.00 3.00	627 0240 627 0240	DO NOT ENTER ONE WAY (ENCLOSED IN RIGHT ARROW)	"C1" 253+37	CTR	57	49R	
		11' 7"		1		3" DIA. ROUND METAL POST	6	50 : 1	Y	48 x 48 30 x 18	11.96 3.75	627 0190 627 0190	S1-1 W16-9P				SCHOOL (SYMBOL) AHEAD (PLAQUE)	"C1" 255+40	RT	58		
Remove & Install on Light Pole										30 x 36	7.50	627 0220	R2-1	24 x 30	5.00	627 0250	SPEED LIMIT 45	"C1" 256+83	CTR	59	50R	
													S1-1 W16-9P	36 x 36 24 x 12	9.00 2.00	627 0240 627 0240	SCHOOL (SYMBOL) AHEAD (PLAQUE)	"C1" 257+57	RT		51R	
		10' 5"		1		2.5" SQ 12 GA POST	7	50 : 1	Y	24 x 30	5.00	627 0190	R4-7				KEEP RIGHT (SYMBOL)	"C1" 258+40	CTR	60		
		10' 5"		1		2.5" SQ 12 GA POST	7	50 : 1	Y	24 x 30	5.00	627 0190	R4-7				KEEP RIGHT (SYMBOL)	"C1" 259+93	CTR	61		
Remove & Install on Light Pole										30 x 36	7.50	627 0220	R2-1	24 x 30	5.00	627 0250	SPEED LIMIT 45	"C1" 262+93	RT	62	52R	
Remove & Install on Light Pole										48 x 48	11.96	627 0220	S1-1	36 x 36	9.00	627 0250	SCHOOL (SYMBOL)	"C1" 263+76	LT	63	53R	
Remove & Install on Light Pole										30 x 18	3.75	627 0220	W16-9P	24 x 12	2.00	627 0250	AHEAD (PLAQUE)					

SIGN SUMMARY

NEW LOCATIONS

REMOVALS

STATE	PROJECT NO.	COUNTY	SHEET NO.
NEVADA	SPSR-0159(015)	CLARK	TS 23

**POST LENGTHS & TYPE ARE FOR INFORMATIONAL ESTIMATING PURPOSE ONLY. SEE GENERAL NOTES.

Remarks	Brace Length (ft)	Post **			Mounting Hr. (ft)	Slope	Curb & Gutter	Panel Size (in. x in.)		Panel Area (Actual Sq. Ft.)	New Bid Item Number	Sign No.	Panel Size (in. x in.)		Panel Area (Actual Sq. Ft.)	Removal Bid Item Number	Sign Message	Sign Station	Location	Sign Number	
		Length (ft)	Inner	Outer				# of Posts	Type and Size (in)				w	h						w	h
Remove & Install on Light Pole					7	50 : 1	Y	30 x 36	7.50	627 0220	R2-1	24 x 30	5.00	627 0250	SPEED LIMIT 45	"C1" 282+13	LT	64	54R		
		9' 5"		1	7	50 : 1	Y	30 x 18	3.75	627 0190	W16-9P	30 x 18	3.75	627 0240	AHEAD (PLAQUE)	"C1" 283+35	RT	65	55R		
		5' 11"		1	4	50 : 1	Y	36 x 12	3.00	627 0190	R6-1R	30 x 18	3.75	627 0240	ONE WAY (ENCLOSED IN RIGHT ARROW)	"C1" 283+59	CTR	66	56R		
		10' 5"		1	7	50 : 1	Y	24 x 30	5.00	627 0190	R4-7				KEEP RIGHT (SYMBOL)	"C1" 285+43	CTR	67			
		10' 5"		1	7	50 : 1	Y	24 x 30	5.00	627 0190	R4-7				KEEP RIGHT (SYMBOL)	"C1" 286+53	CTR	68			
		5' 11"		1	4	50 : 1	Y	36 x 12	3.00	627 0190	R6-1R	36 x 12	3.00	627 0240	ONE WAY (ENCLOSED IN RIGHT ARROW)	"C1" 289+50	CTR	69	57R		
Install on Light Pole					7	50 : 1	Y	30 x 36	7.50	627 0220	R2-1				SPEED LIMIT 45	"C1" 289+79	RT	70			
Remove Panel Only											R2-1	24 x 30	5.00	627 0250	SPEED LIMIT 45	"C1" 297+65	RT		58R		
Remove Panel Only											R2-1	24 x 30	5.00	627 0250	SPEED LIMIT 45	"C1" 298+23	LT		59R		
Install Back to Back								24 x 24	4.00	627 0190	R3-4	24 x 24	4.00	627 0240	NO U-TURN (SYMBOL)						
Install Back to Back		10' 5"		1	7	50 : 1	Y	24 x 30	5.00	627 0190	R4-7	24 x 30	5.00	627 0240	KEEP RIGHT (SYMBOL)	"C1" 306+21	CTR	71	60R		
		5' 11"		1	4	50 : 1	Y	36 x 12	3.00	627 0190	R6-1R	36 x 12	3.00	627 0240	ONE WAY (ENCLOSED IN RIGHT ARROW)						
Remove & Install on Light Pole					7	50 : 1	Y	30 x 36	7.50	627 0220	R2-1	24 x 30	5.00	627 0250	SPEED LIMIT 45	"C1" 307+38	CTR	72	61R		
		5' 11"		1	4	50 : 1	Y	36 x 12	3.00	627 0190	R6-1R	36 x 12	3.00	627 0240	ONE WAY (ENCLOSED IN RIGHT ARROW)	"C1" 307+65	LT	73	62R		
		10' 5"		1	7	50 : 1	Y	24 x 30	5.00	627 0190	R4-7				KEEP RIGHT (SYMBOL)	"C1" 309+27	CTR	74	63R		
		10' 5"		1	7	50 : 1	Y	24 x 30	5.00	627 0190	R4-7				KEEP RIGHT (SYMBOL)	"C1" 311+03	CTR	75			
Remove & Install on Light Pole					7	50 : 1	Y	30 x 36	7.50	627 0220	R2-1	24 x 30	5.00	627 0250	SPEED LIMIT 45	"C1" 313+11	CTR	76			
Remove & Install on Light Pole								36 x 36	9.00	627 0220	SPCL	36 x 36	9.00	627 0250	LANES NARROW						
Remove & Install on Light Pole					6	50 : 1	Y	24 x 24	4.00	627 0220	W13-1P	24 x 24	4.00	627 0250	ADVISORY SPEED 35	"C1" 316+98	LT	78	65R		
Remove & Install on Light Pole								36 x 8	2.00	627 0220	W14-2AR	36 x 12	3.00	627 0250	NO OUTLET						
Remove & Install on Light Pole					7	50 : 1	Y	36 x 8	2.00	627 0220	W14-2AR	36 x 12	3.00	627 0250	NO OUTLET	"C1" 318+27	LT	79	66R		
Remove & Install on Light Pole					7	50 : 1	Y	30 x 36	7.50	627 0220	R2-1	24 x 30	5.00	627 0250	SPEED LIMIT 45	"C1" 342+77	LT	80	67R		
Remove & Install on Light Pole					7	50 : 1	Y	30 x 36	7.50	627 0220	R2-1	24 x 30	5.00	627 0250	SPEED LIMIT 45	"C1" 342+89	RT	81	68R		
		10' 5"		1	7	50 : 1	Y	24 x 30	5.00	627 0190	R4-7				KEEP RIGHT (SYMBOL)	"C1" 345+17	CTR	82			
		10' 5"		1	7	50 : 1	Y	24 x 30	5.00	627 0190	R4-7				KEEP RIGHT (SYMBOL)	"C1" 346+34	CTR	83			
											R3-7R	30 x 30	6.25	627 0240	RIGHT LANE MUST TURN RIGHT	"C1" 349+07	RT		69R		
		5' 11"		1	4	50 : 1	Y	36 x 12	3.00	627 0190	R6-1R	36 x 12	3.00	627 0240	ONE WAY (ENCLOSED IN RIGHT ARROW)	"C1" 349+50	CTR	84	70R		
		5' 11"		1	4	50 : 1	Y	36 x 12	3.00	627 0190	R6-1R	36 x 12	3.00	627 0240	ONE WAY (ENCLOSED IN RIGHT ARROW)	"C1" 355+39	CTR	85	71R		
Remove & Install on Light Pole					7	50 : 1	Y	36 x 8	2.00	627 0220	W14-1AR	36 x 8	2.00	627 0250	DEAD END (ARROW RIGHT)	"C1" 356+78	LT	86	72R		
Back to Back								36 x 12	3.00	627 0190	R6-1R				ONE WAY (ENCLOSED IN RIGHT ARROW)						
Back to Back		5' 11"		1	4	50 : 1	Y	36 x 12	3.00	627 0190	R6-1R				ONE WAY (ENCLOSED IN RIGHT ARROW)	"C1" 363+16	CTR	87			
Install on Light Pole					7	50 : 1	Y	30 x 36	7.50	627 0220	R2-1				SPEED LIMIT 45	"C1" 365+21	LT	88			
		10' 5"		1	7	50 : 1	Y	24 x 30	5.00	627 0190	R4-7				KEEP RIGHT (SYMBOL)	"C1" 366+14	CTR	89			

