



room no.	room name	finishes schedule	
		floor				wall				ceiling	height	remarks	
		material	finish	height	material	finish	height	material	finish	
101	PAGE DEPT STORAGE	</


REFLECTED CEILING PLAN @ NEW HOLDING CELLS

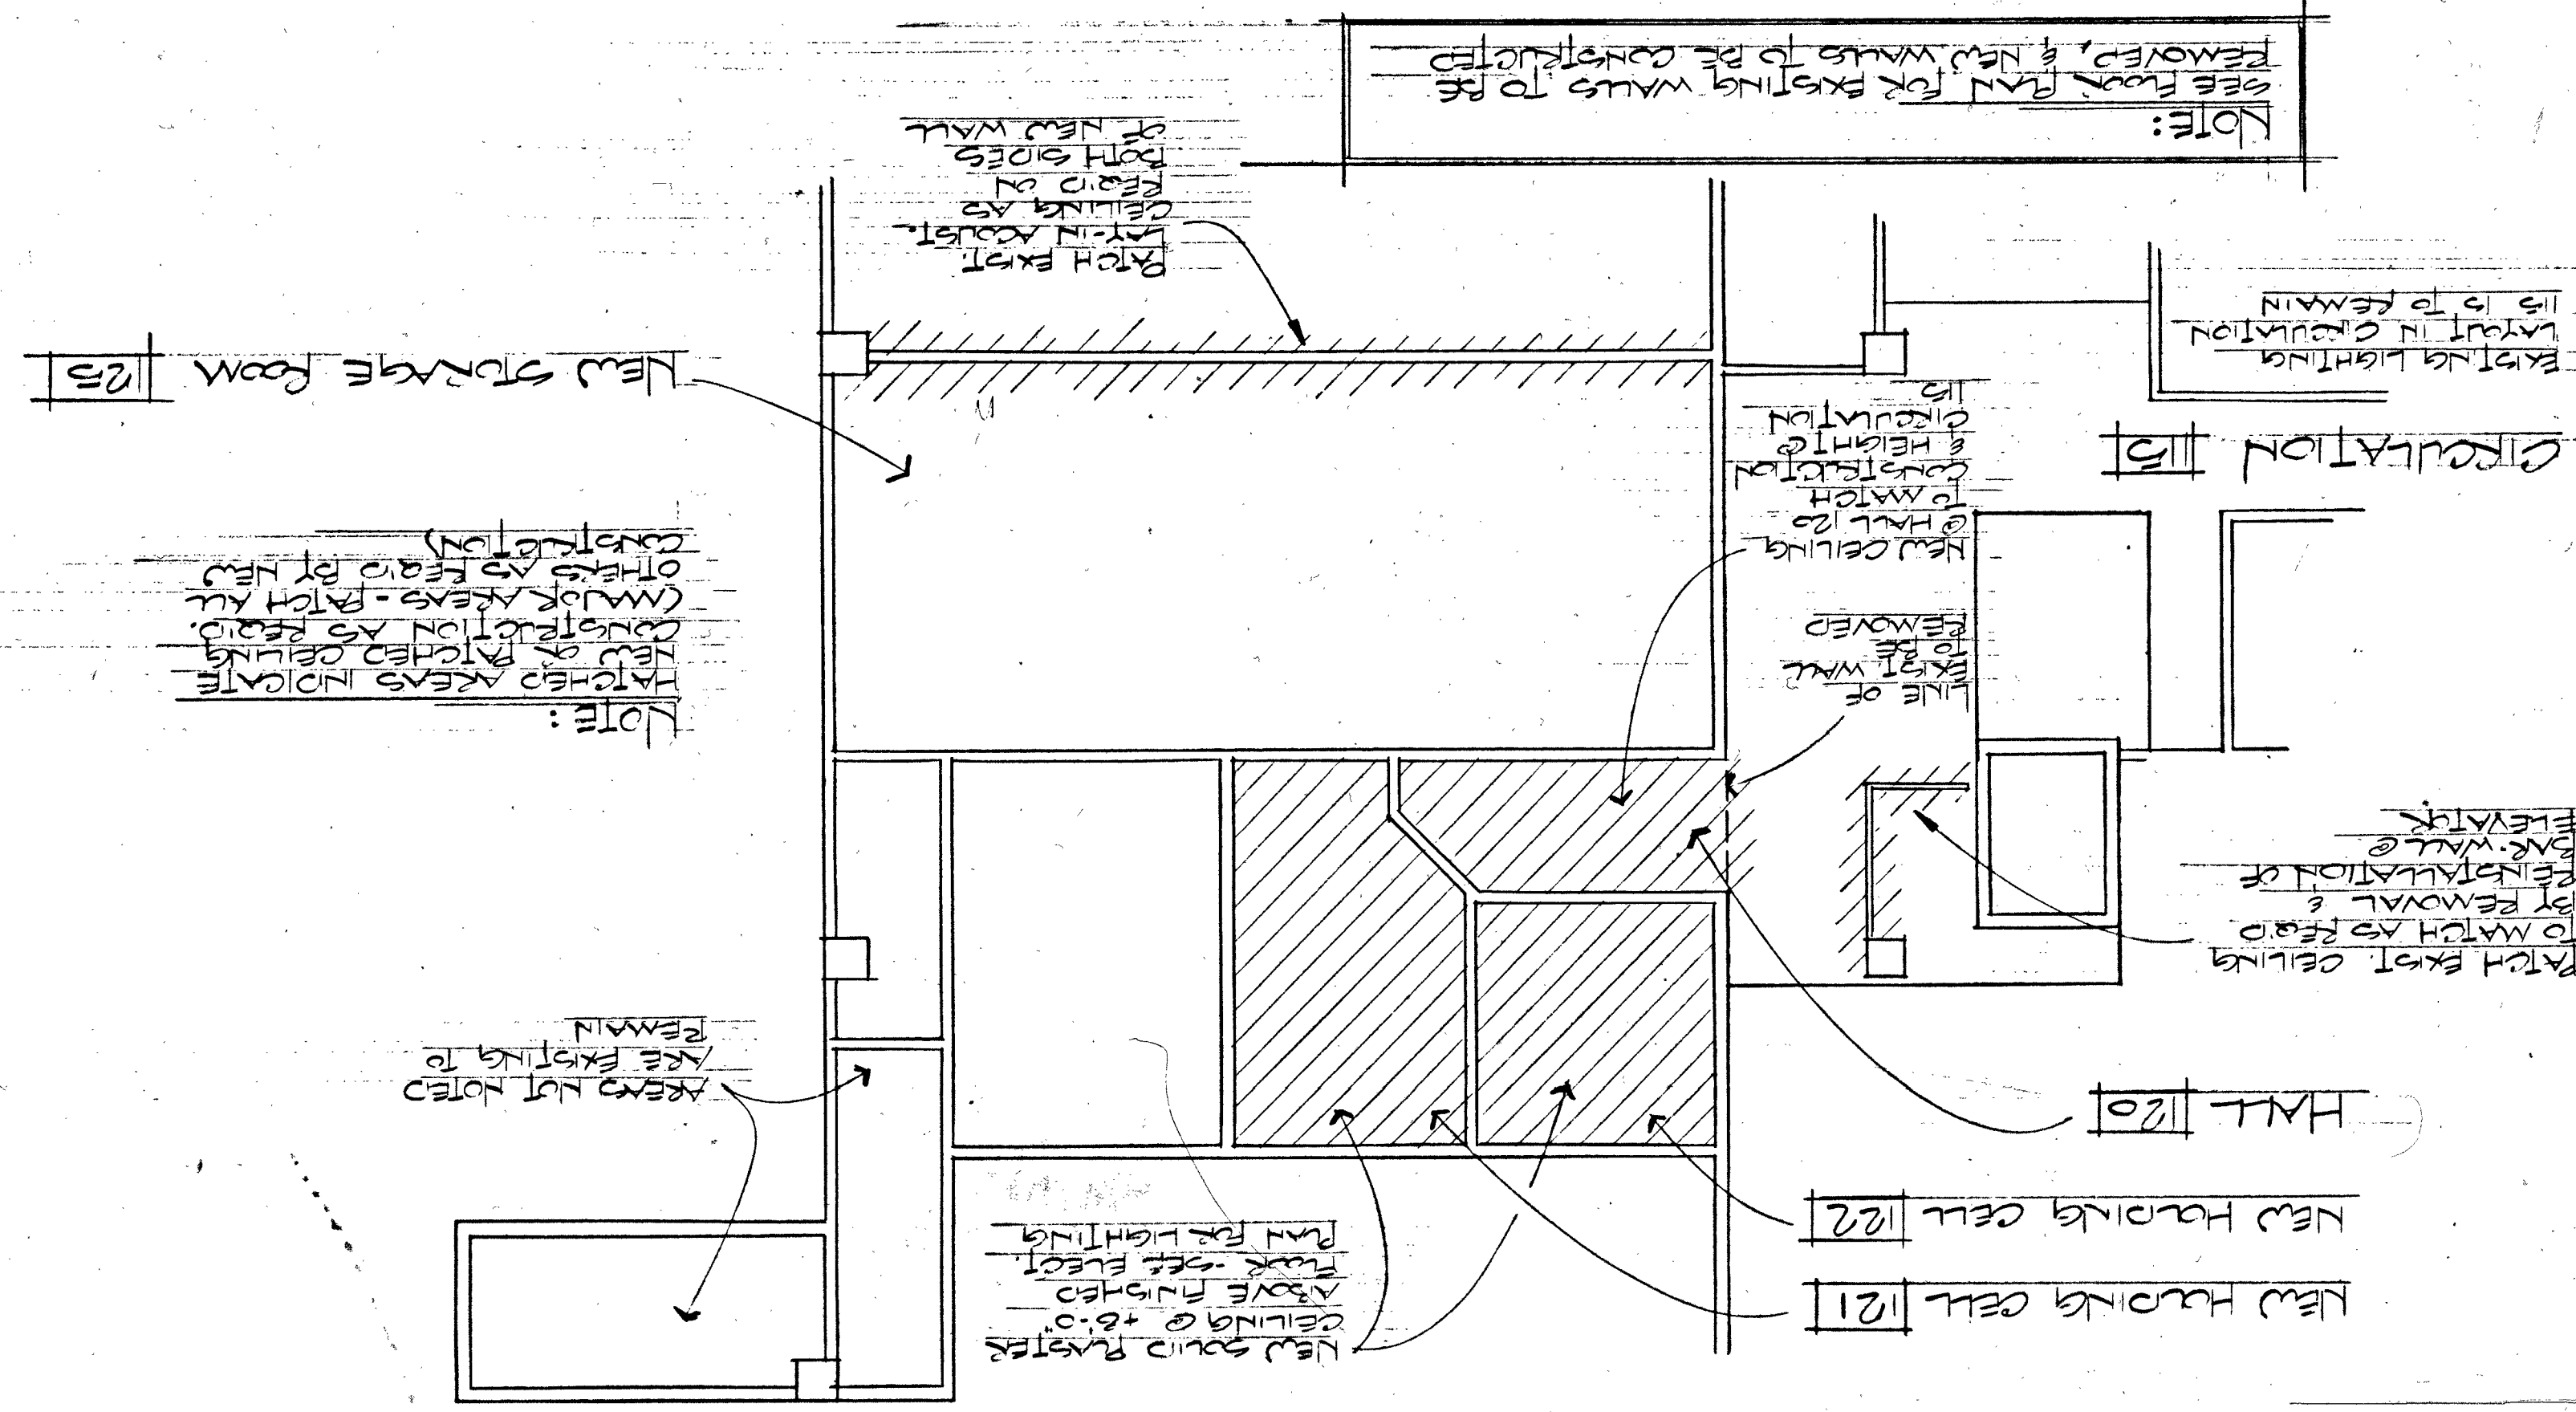

STARS 102 - GROUND LEVEL PLAN

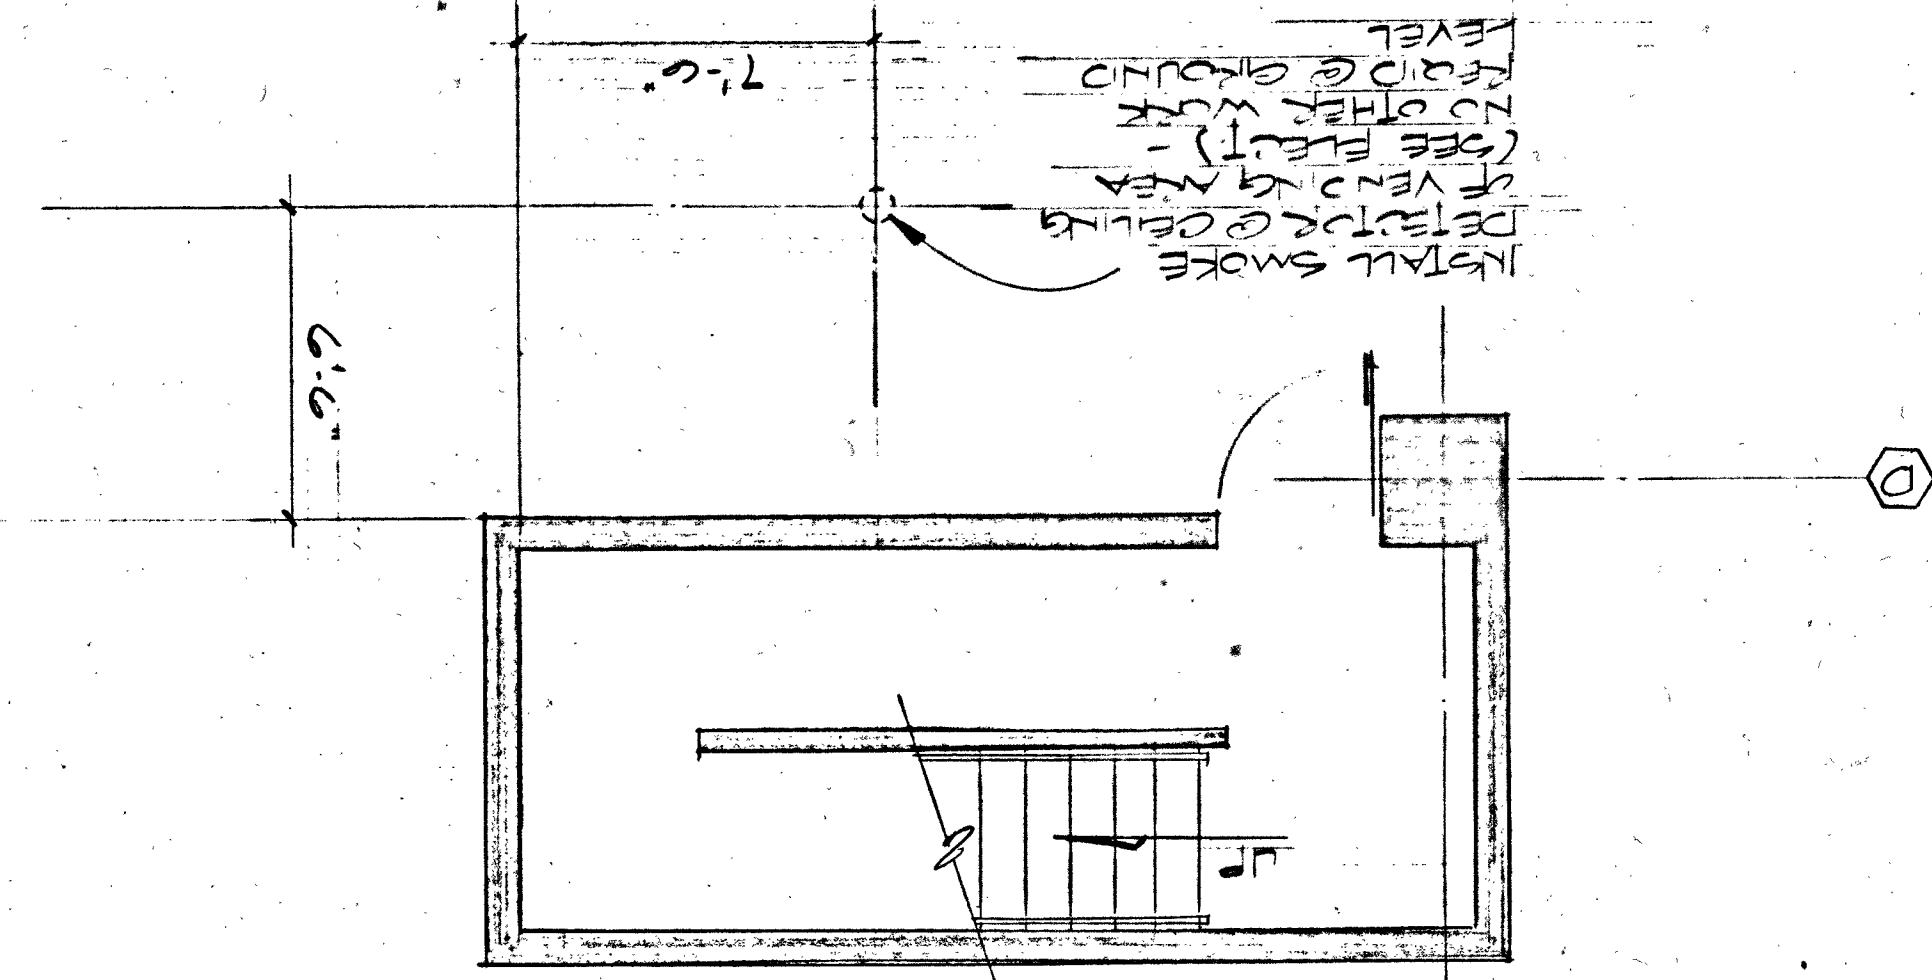

STAIRS 102 - 2ND LEVEL PLAN

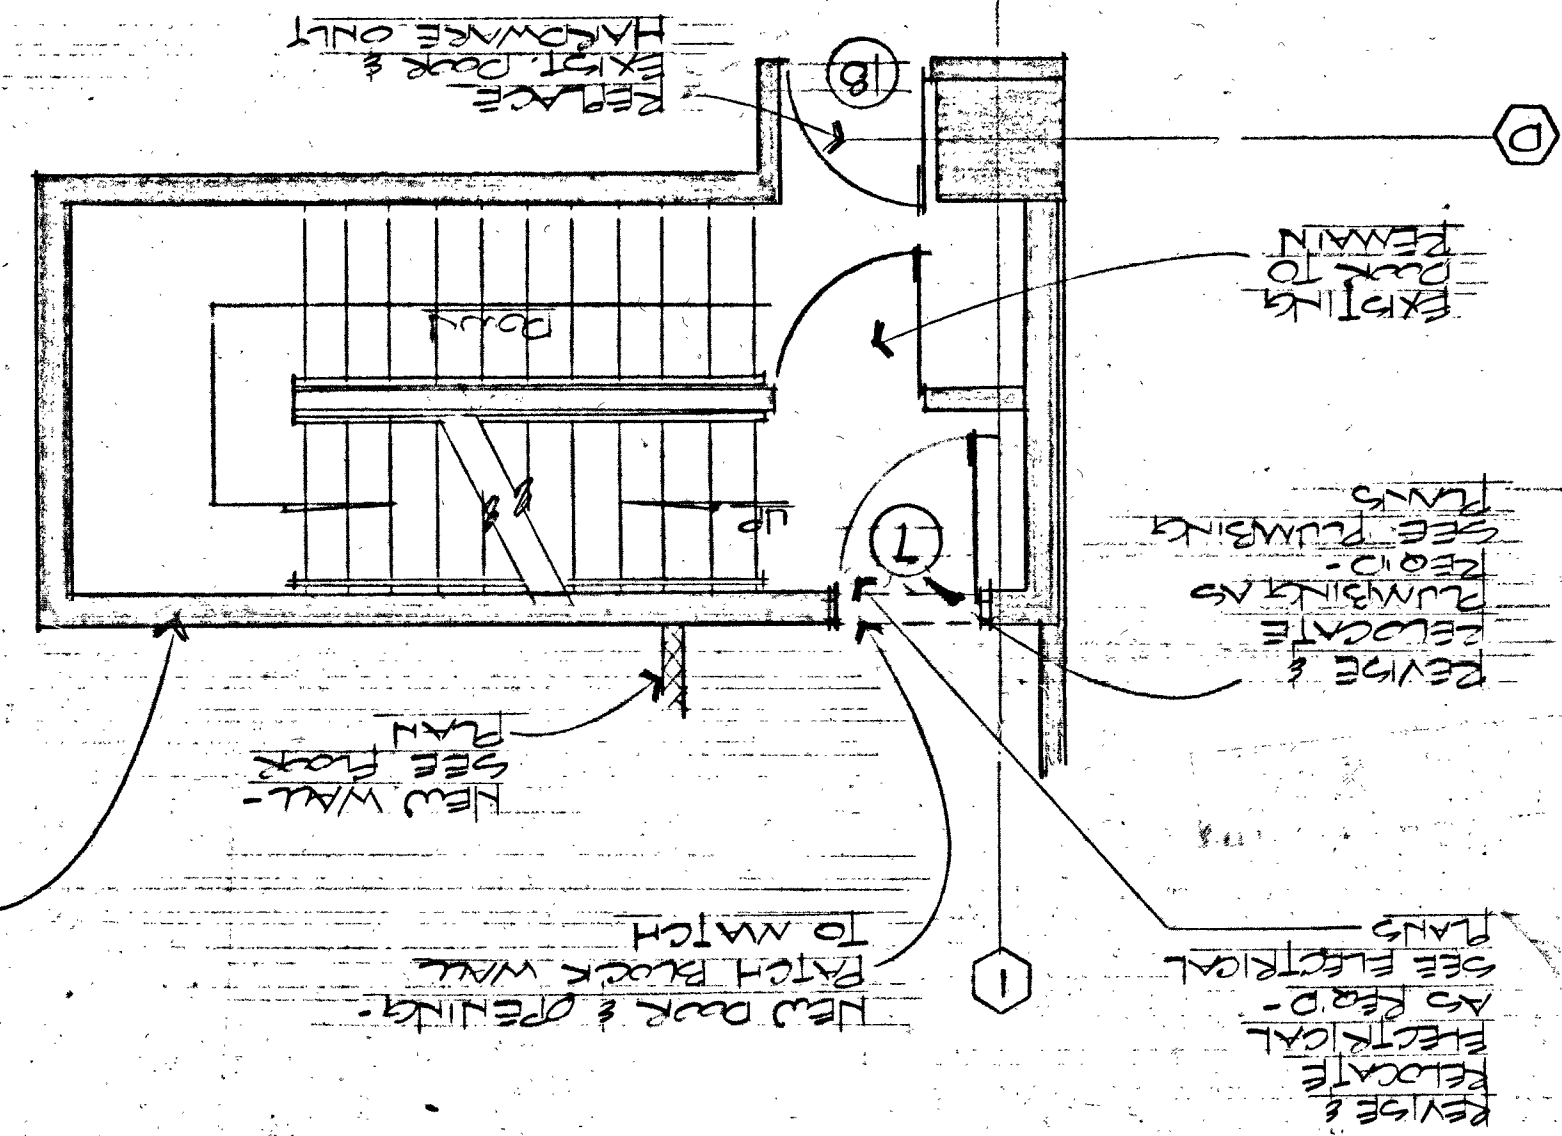

STARS 02 - ROOF LEVEL PLAN

