

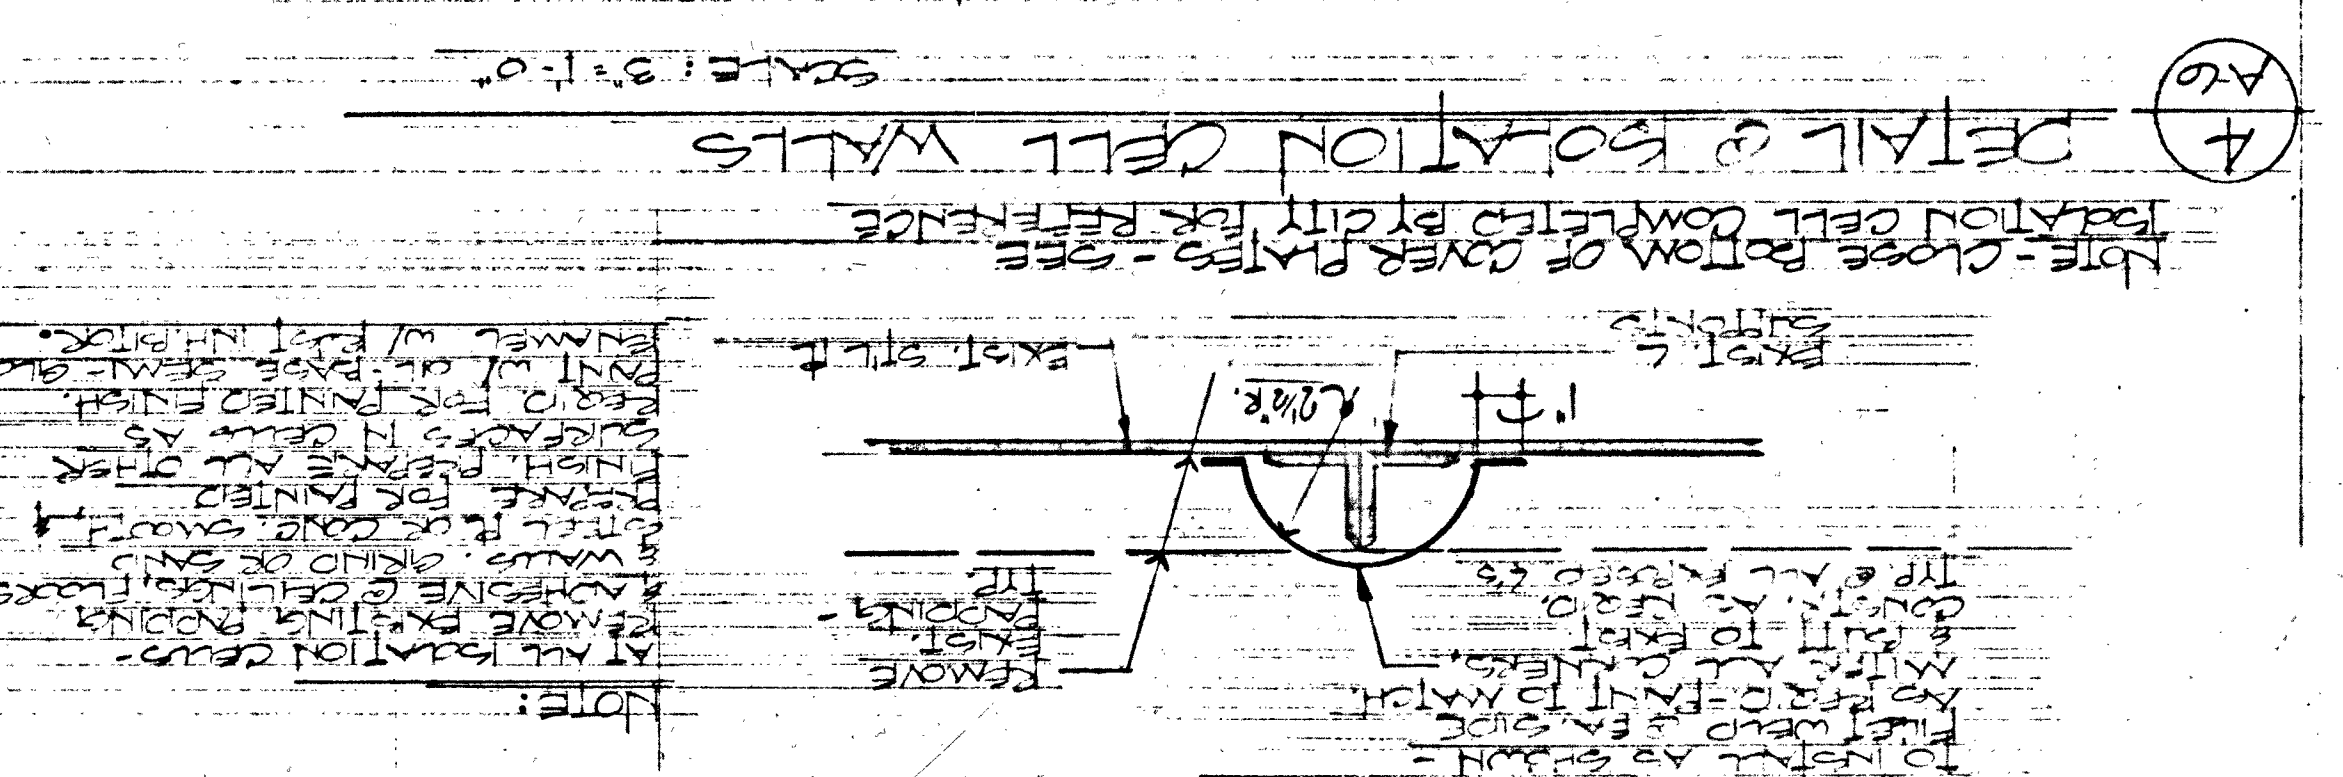
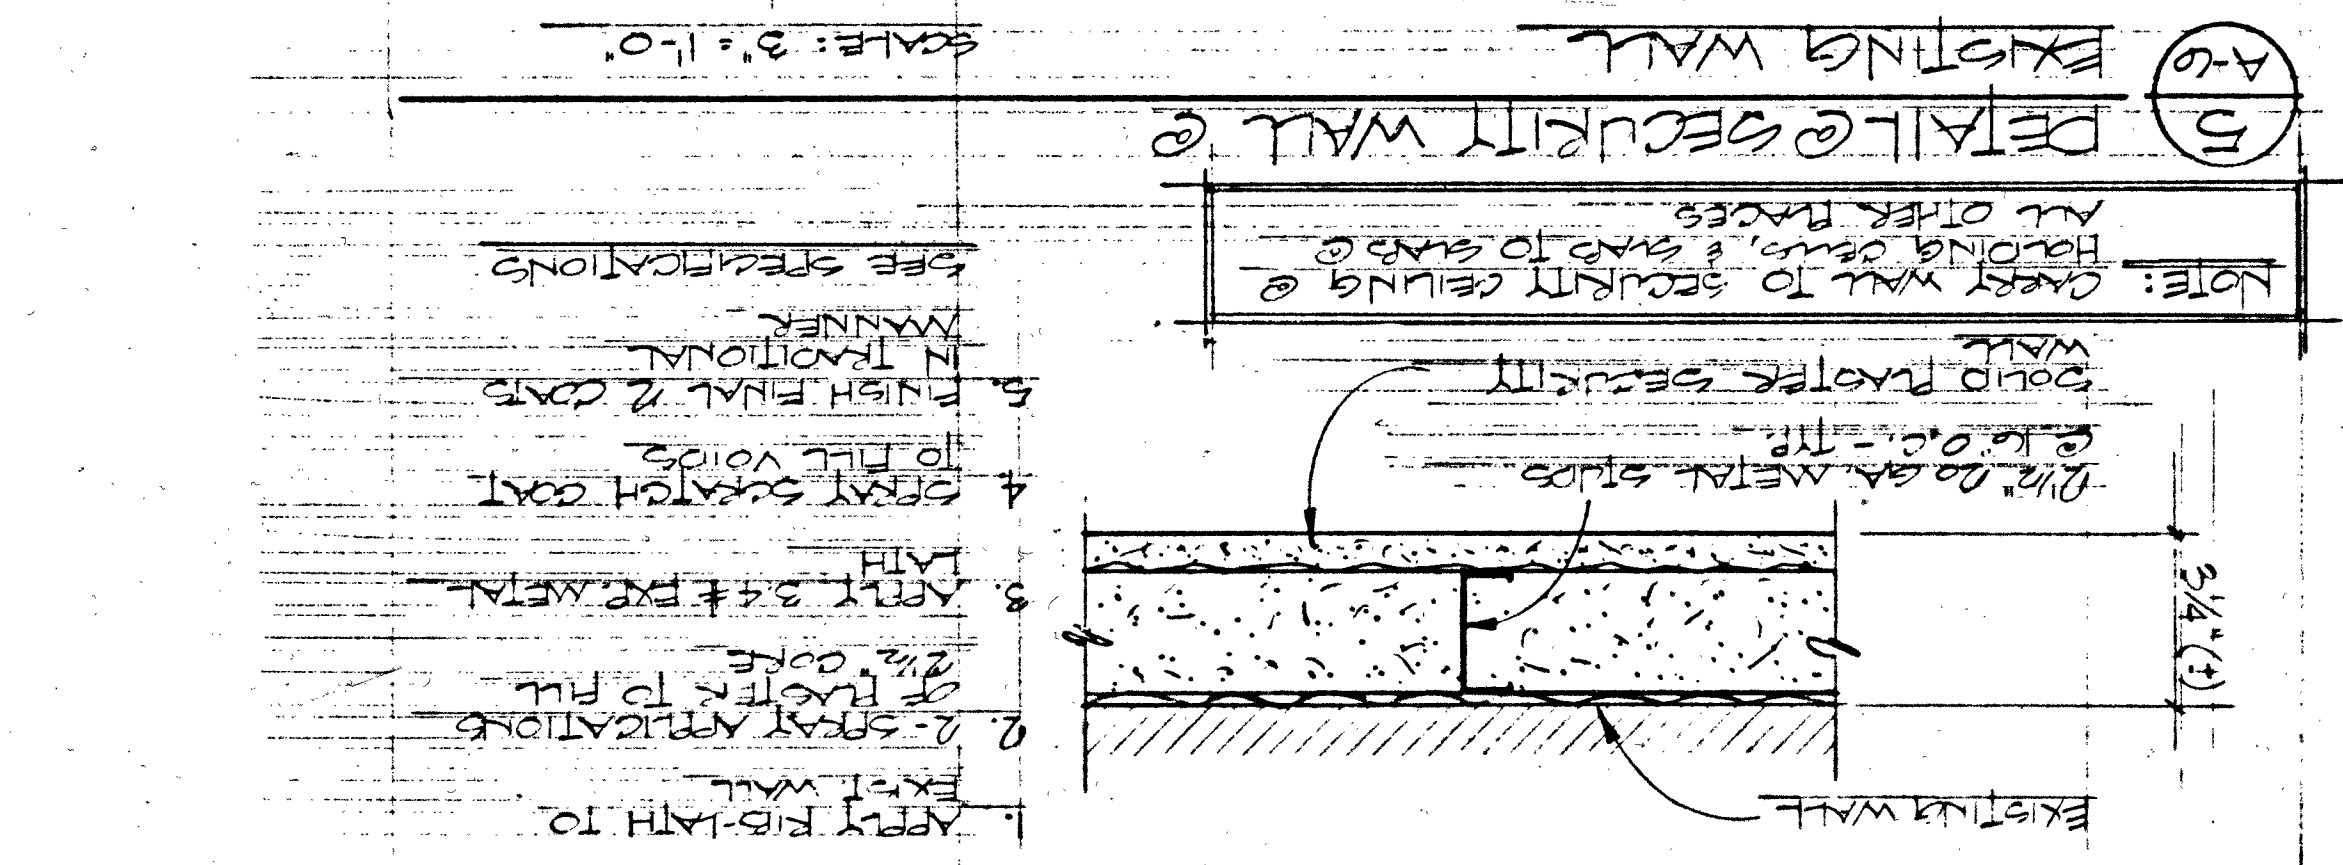



6 DETAIL OF BENCH SEATING  
SCALE: 3/4" = 1'-0"

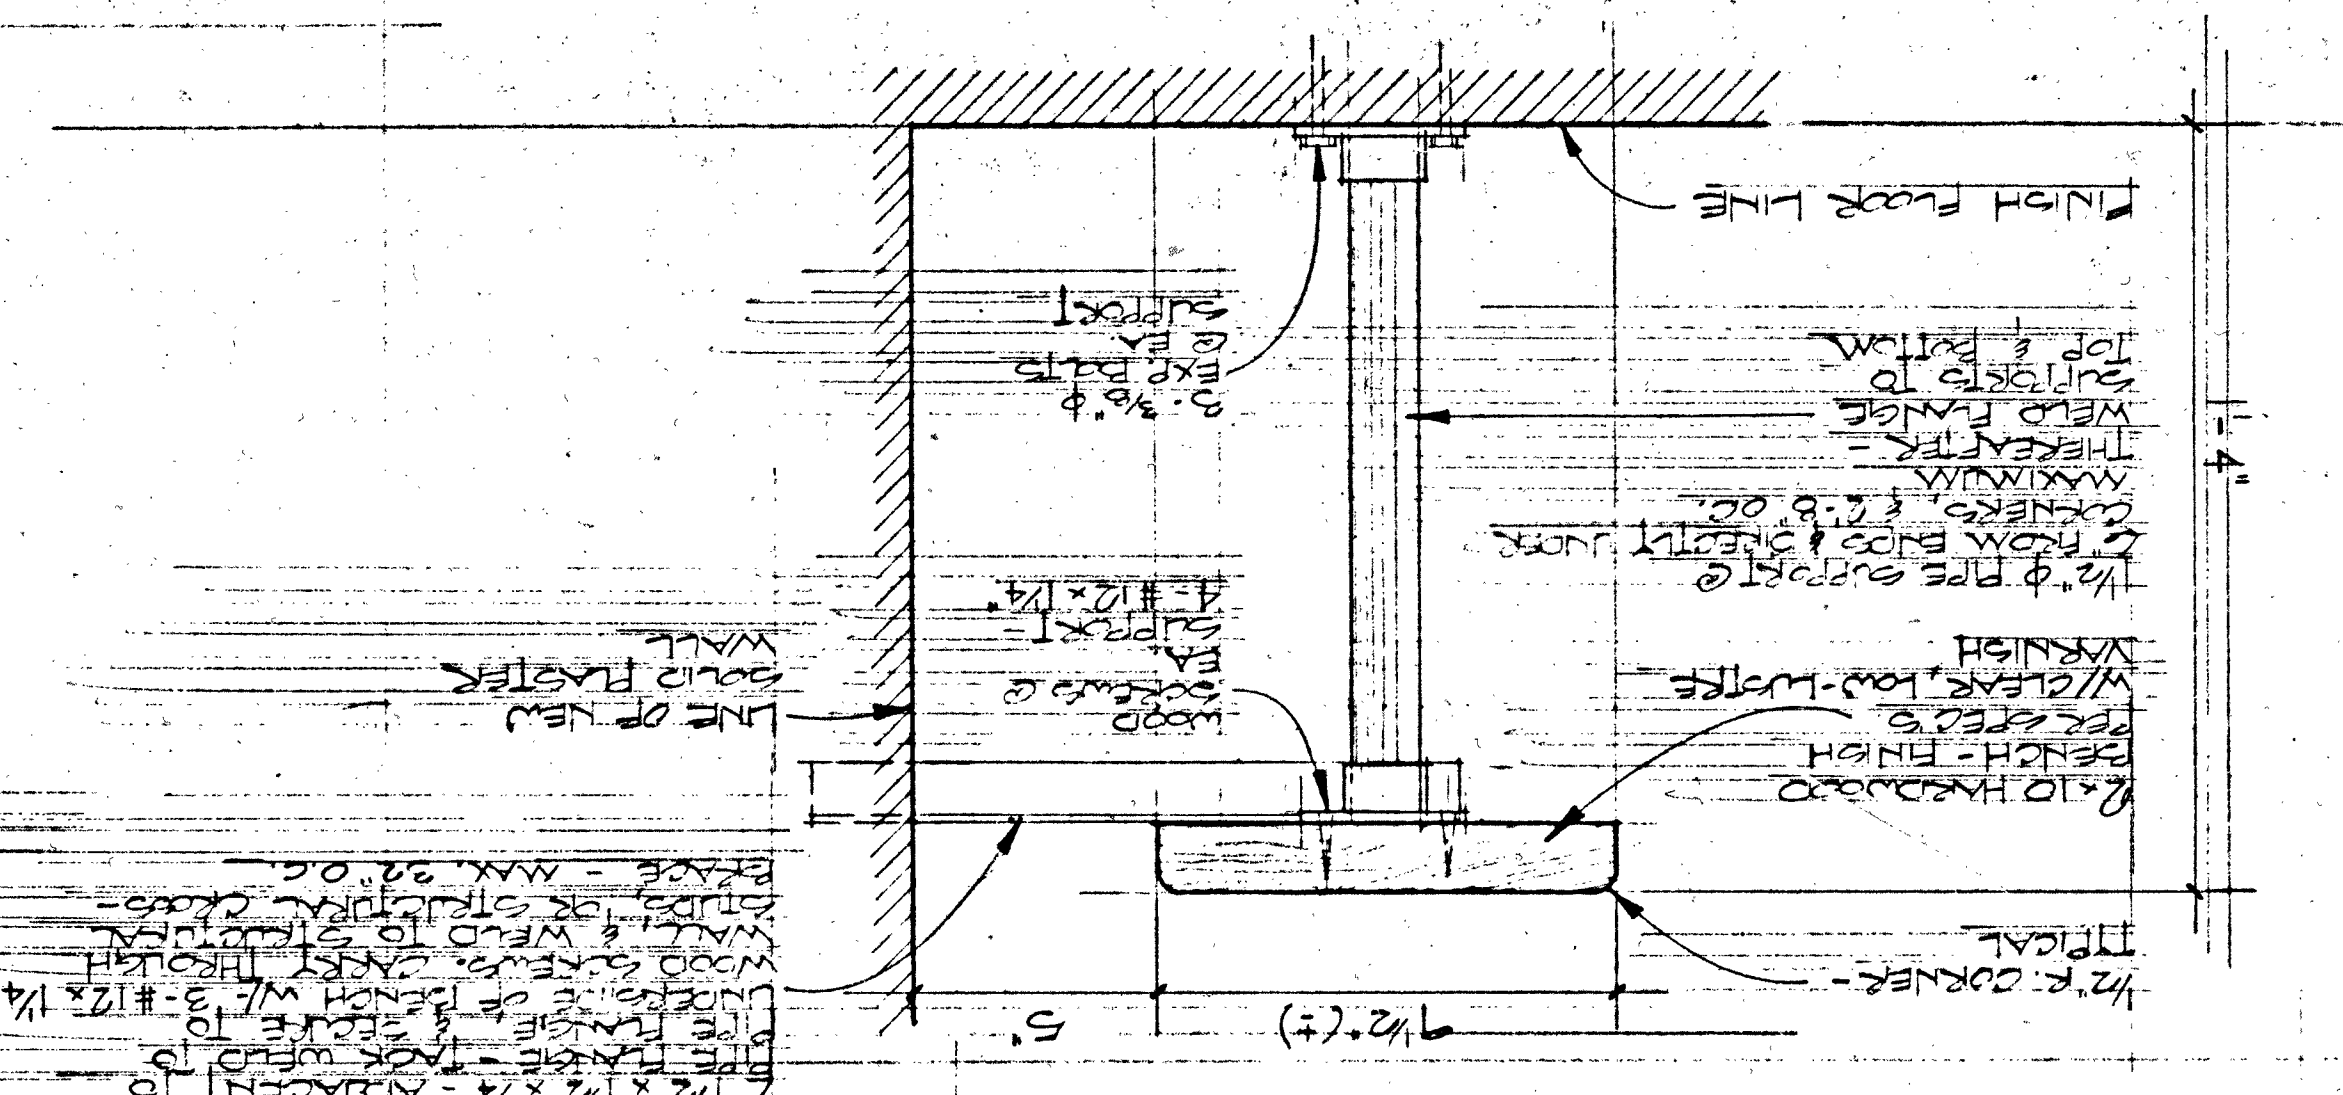


3 DETAIL OF NEW DOOR & CHAIN-LINK ENCLOSURE & STAIRWELL  
SCALE: 1/2" = 1'-0"

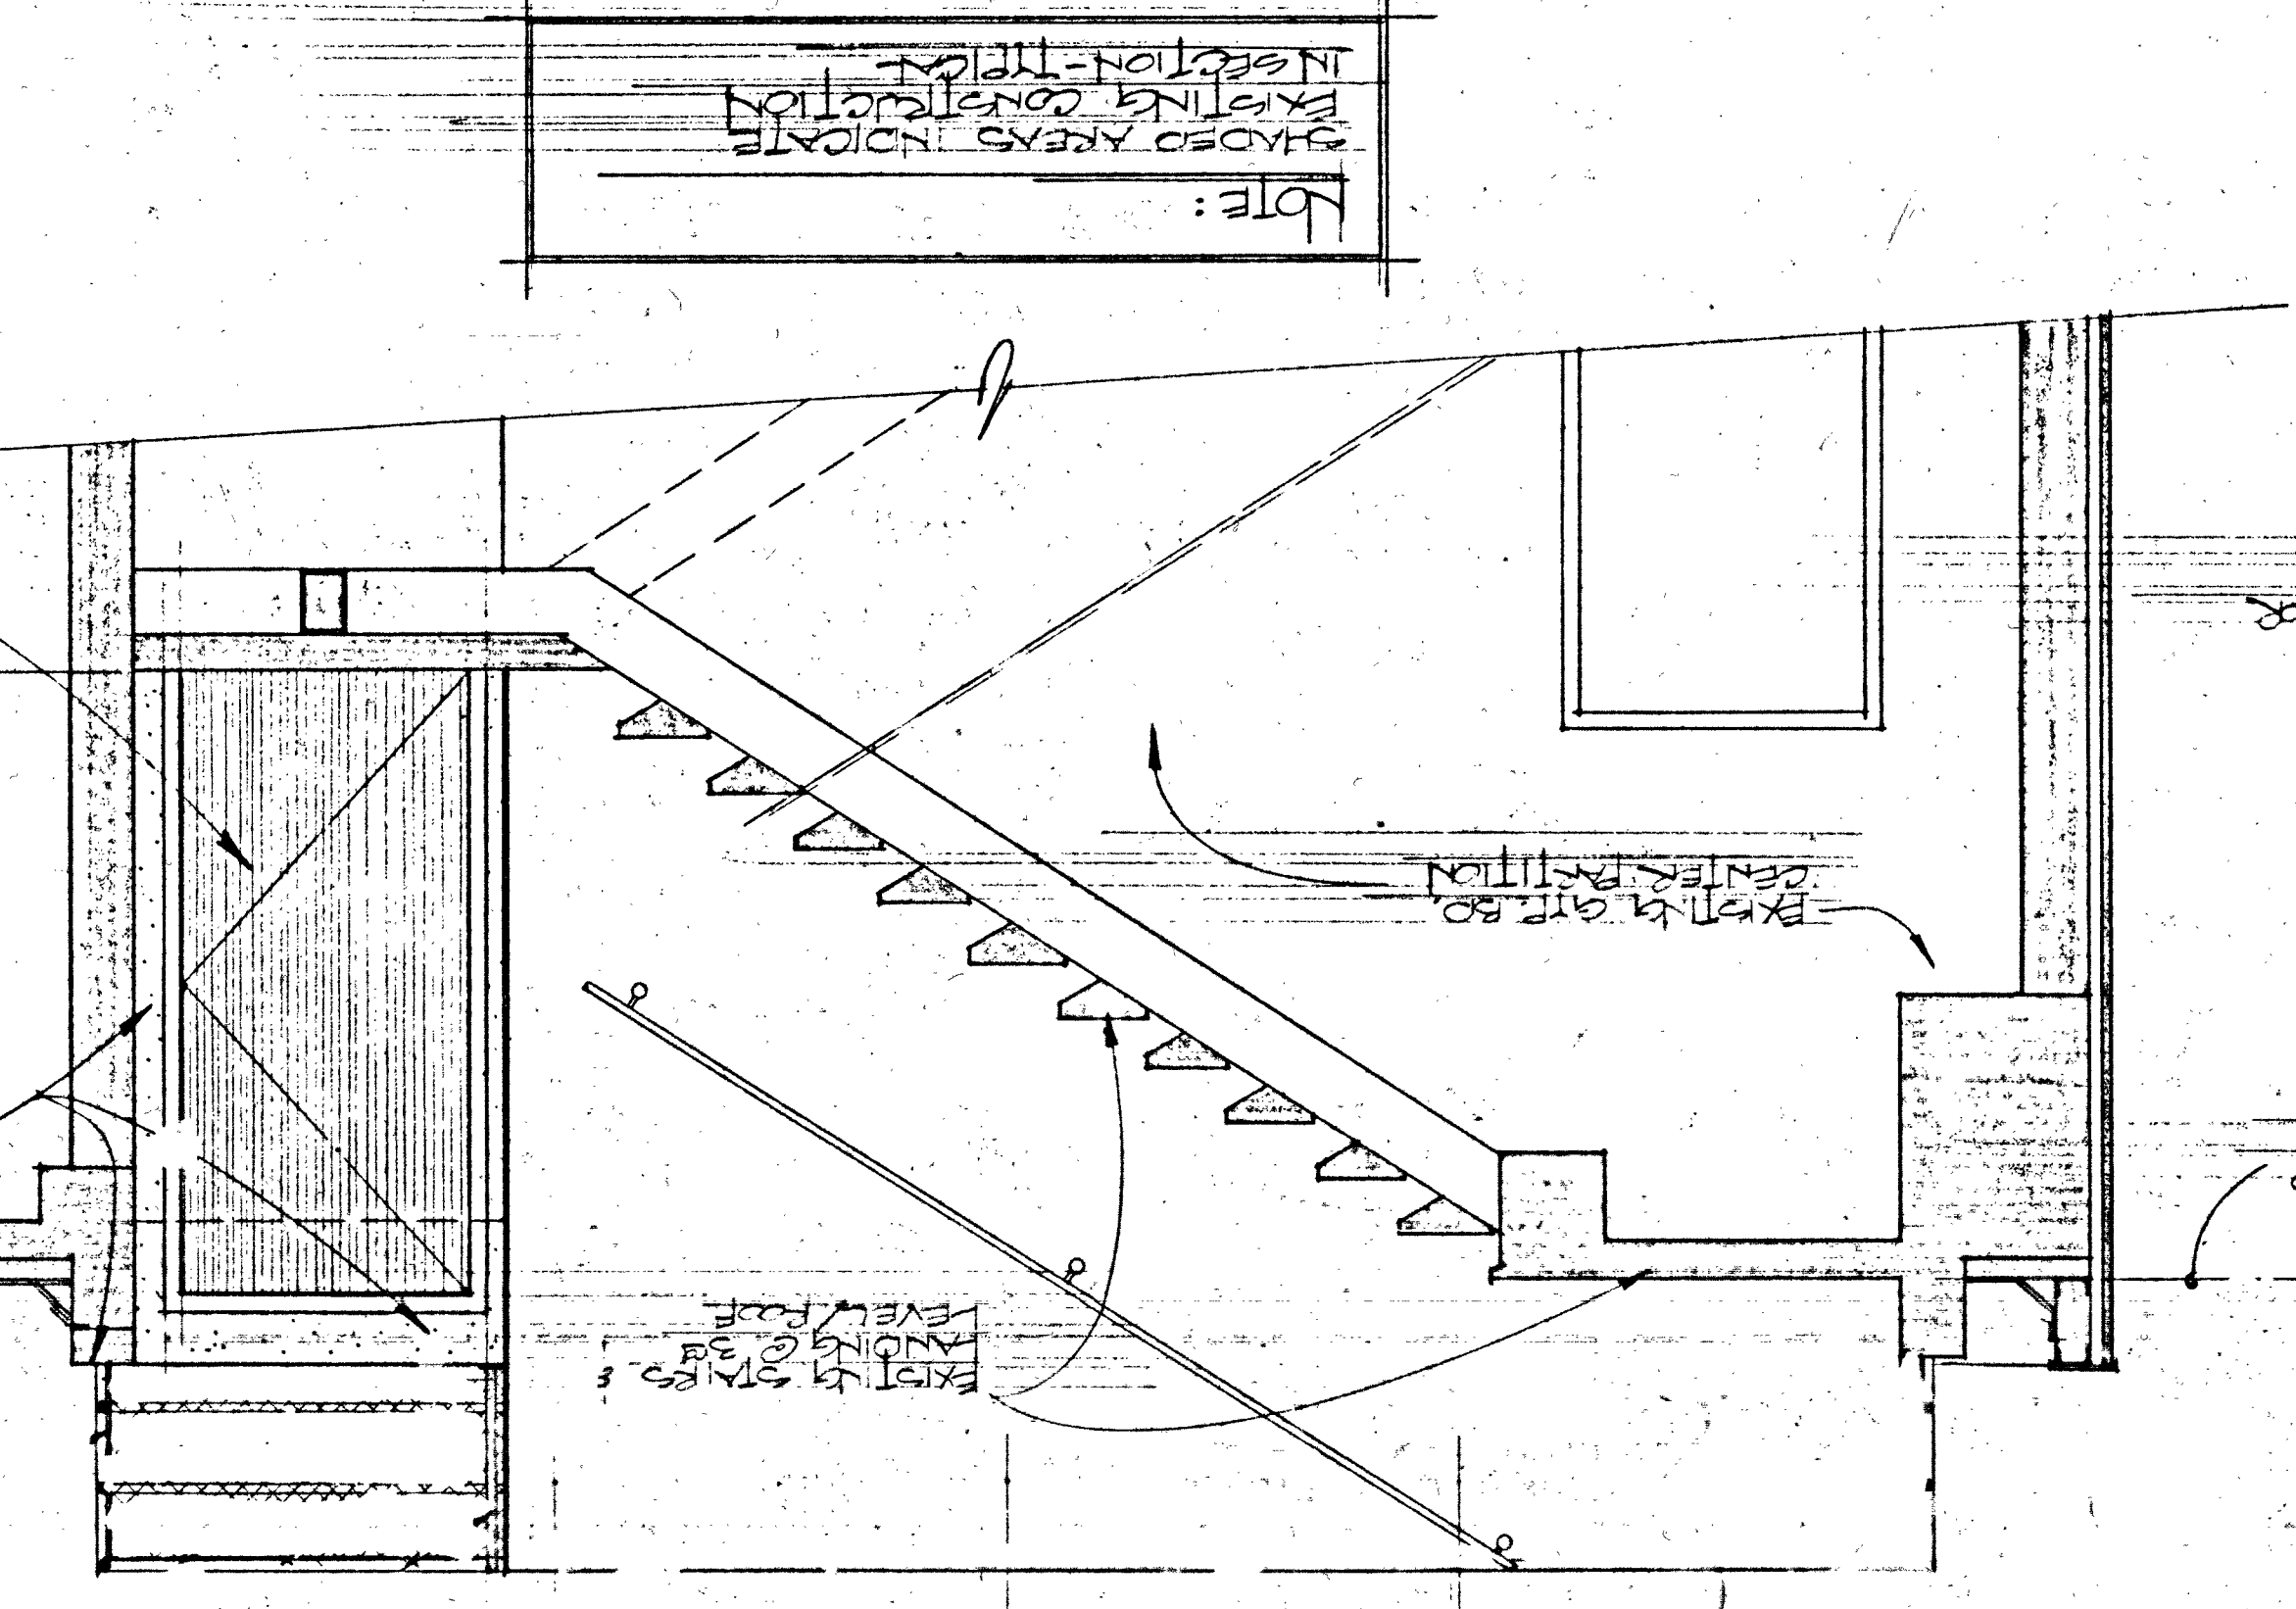


2b SILL DETAIL  
SCALE: 1/2" = 1'-0"

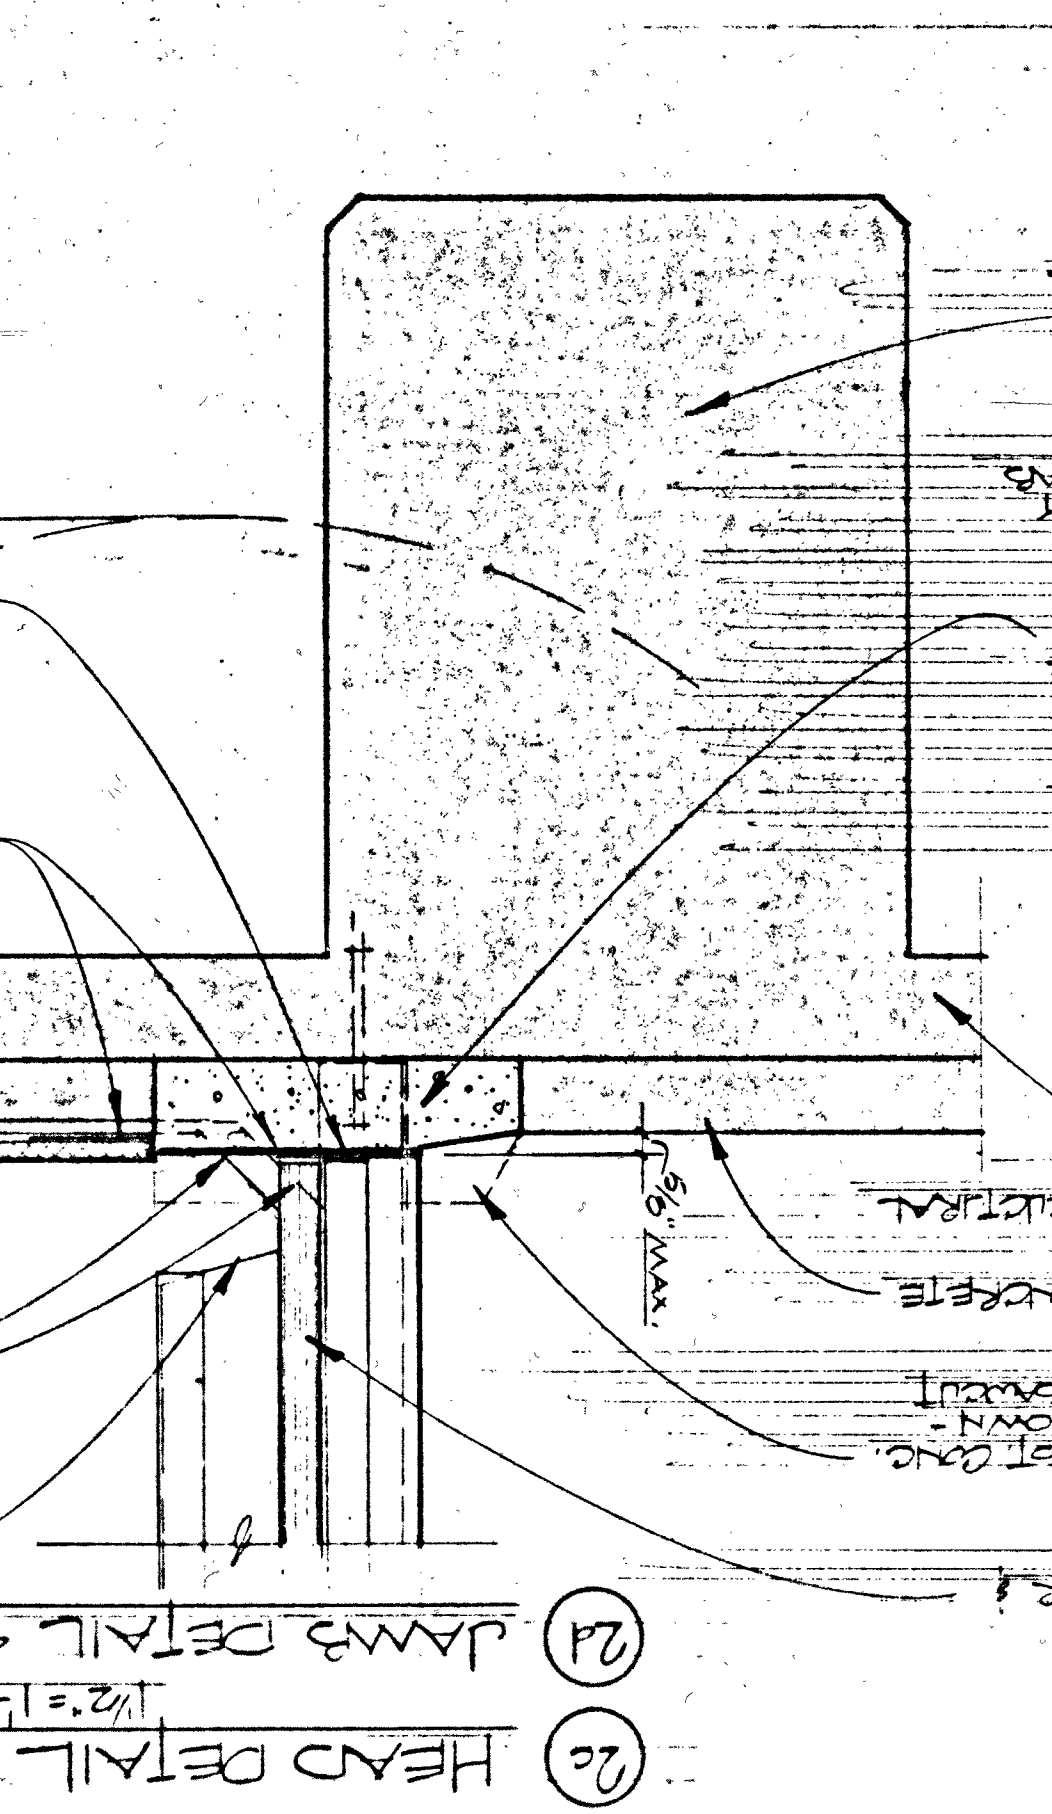


2c HEAD DETAIL  
SCALE: 1/2" = 1'-0"

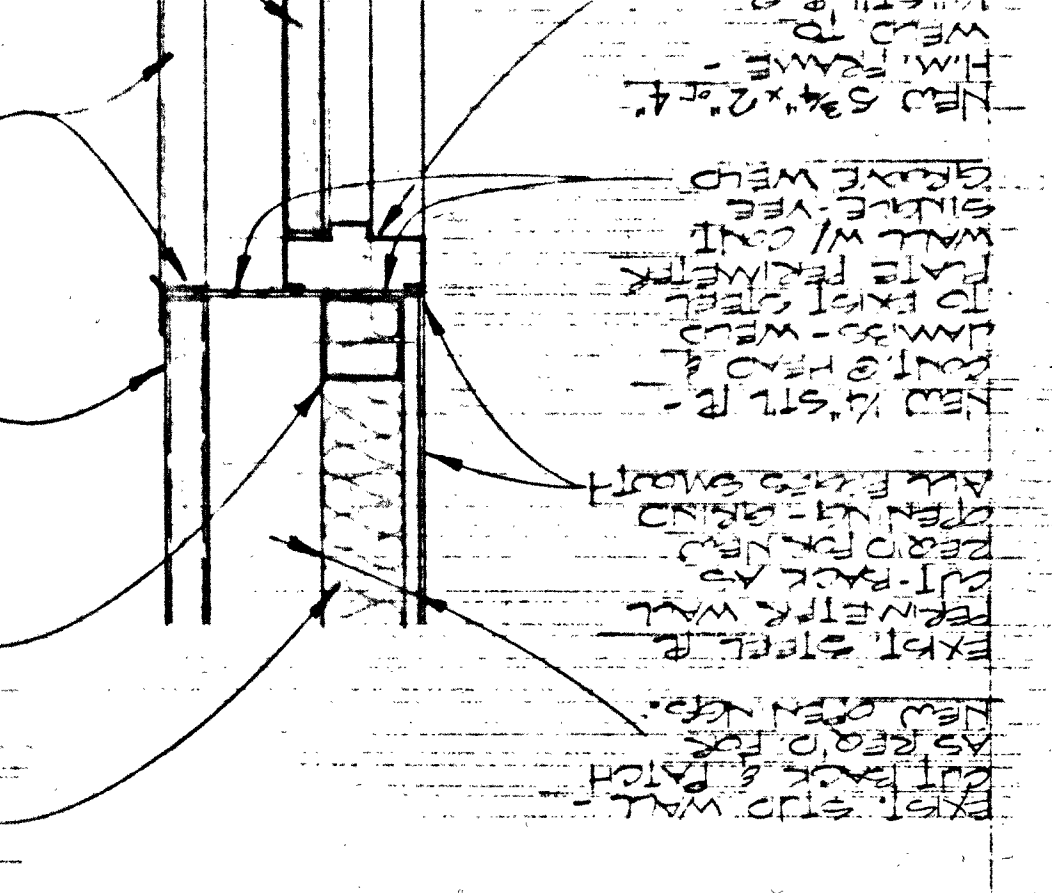

2d JAMB DETAIL SIM.  
SCALE: 1/2" = 1'-0"

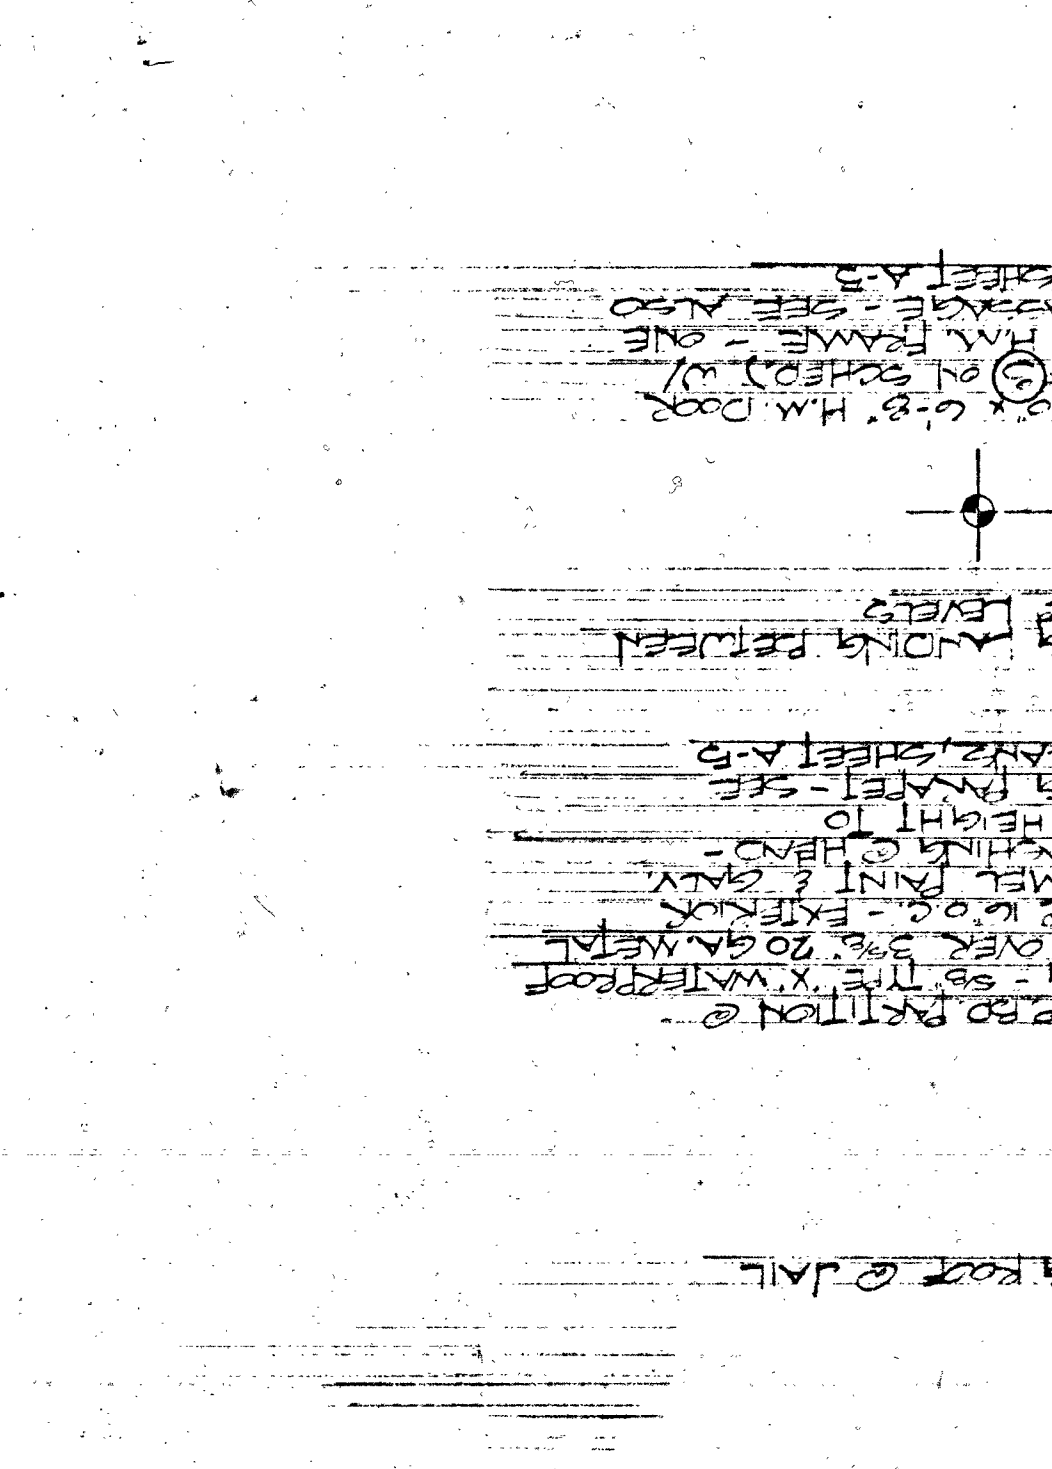

2 DETAIL OF NEW EXIT DOOR & ROOF WALKWAY  
SCALE: 1/2" = 1'-0"

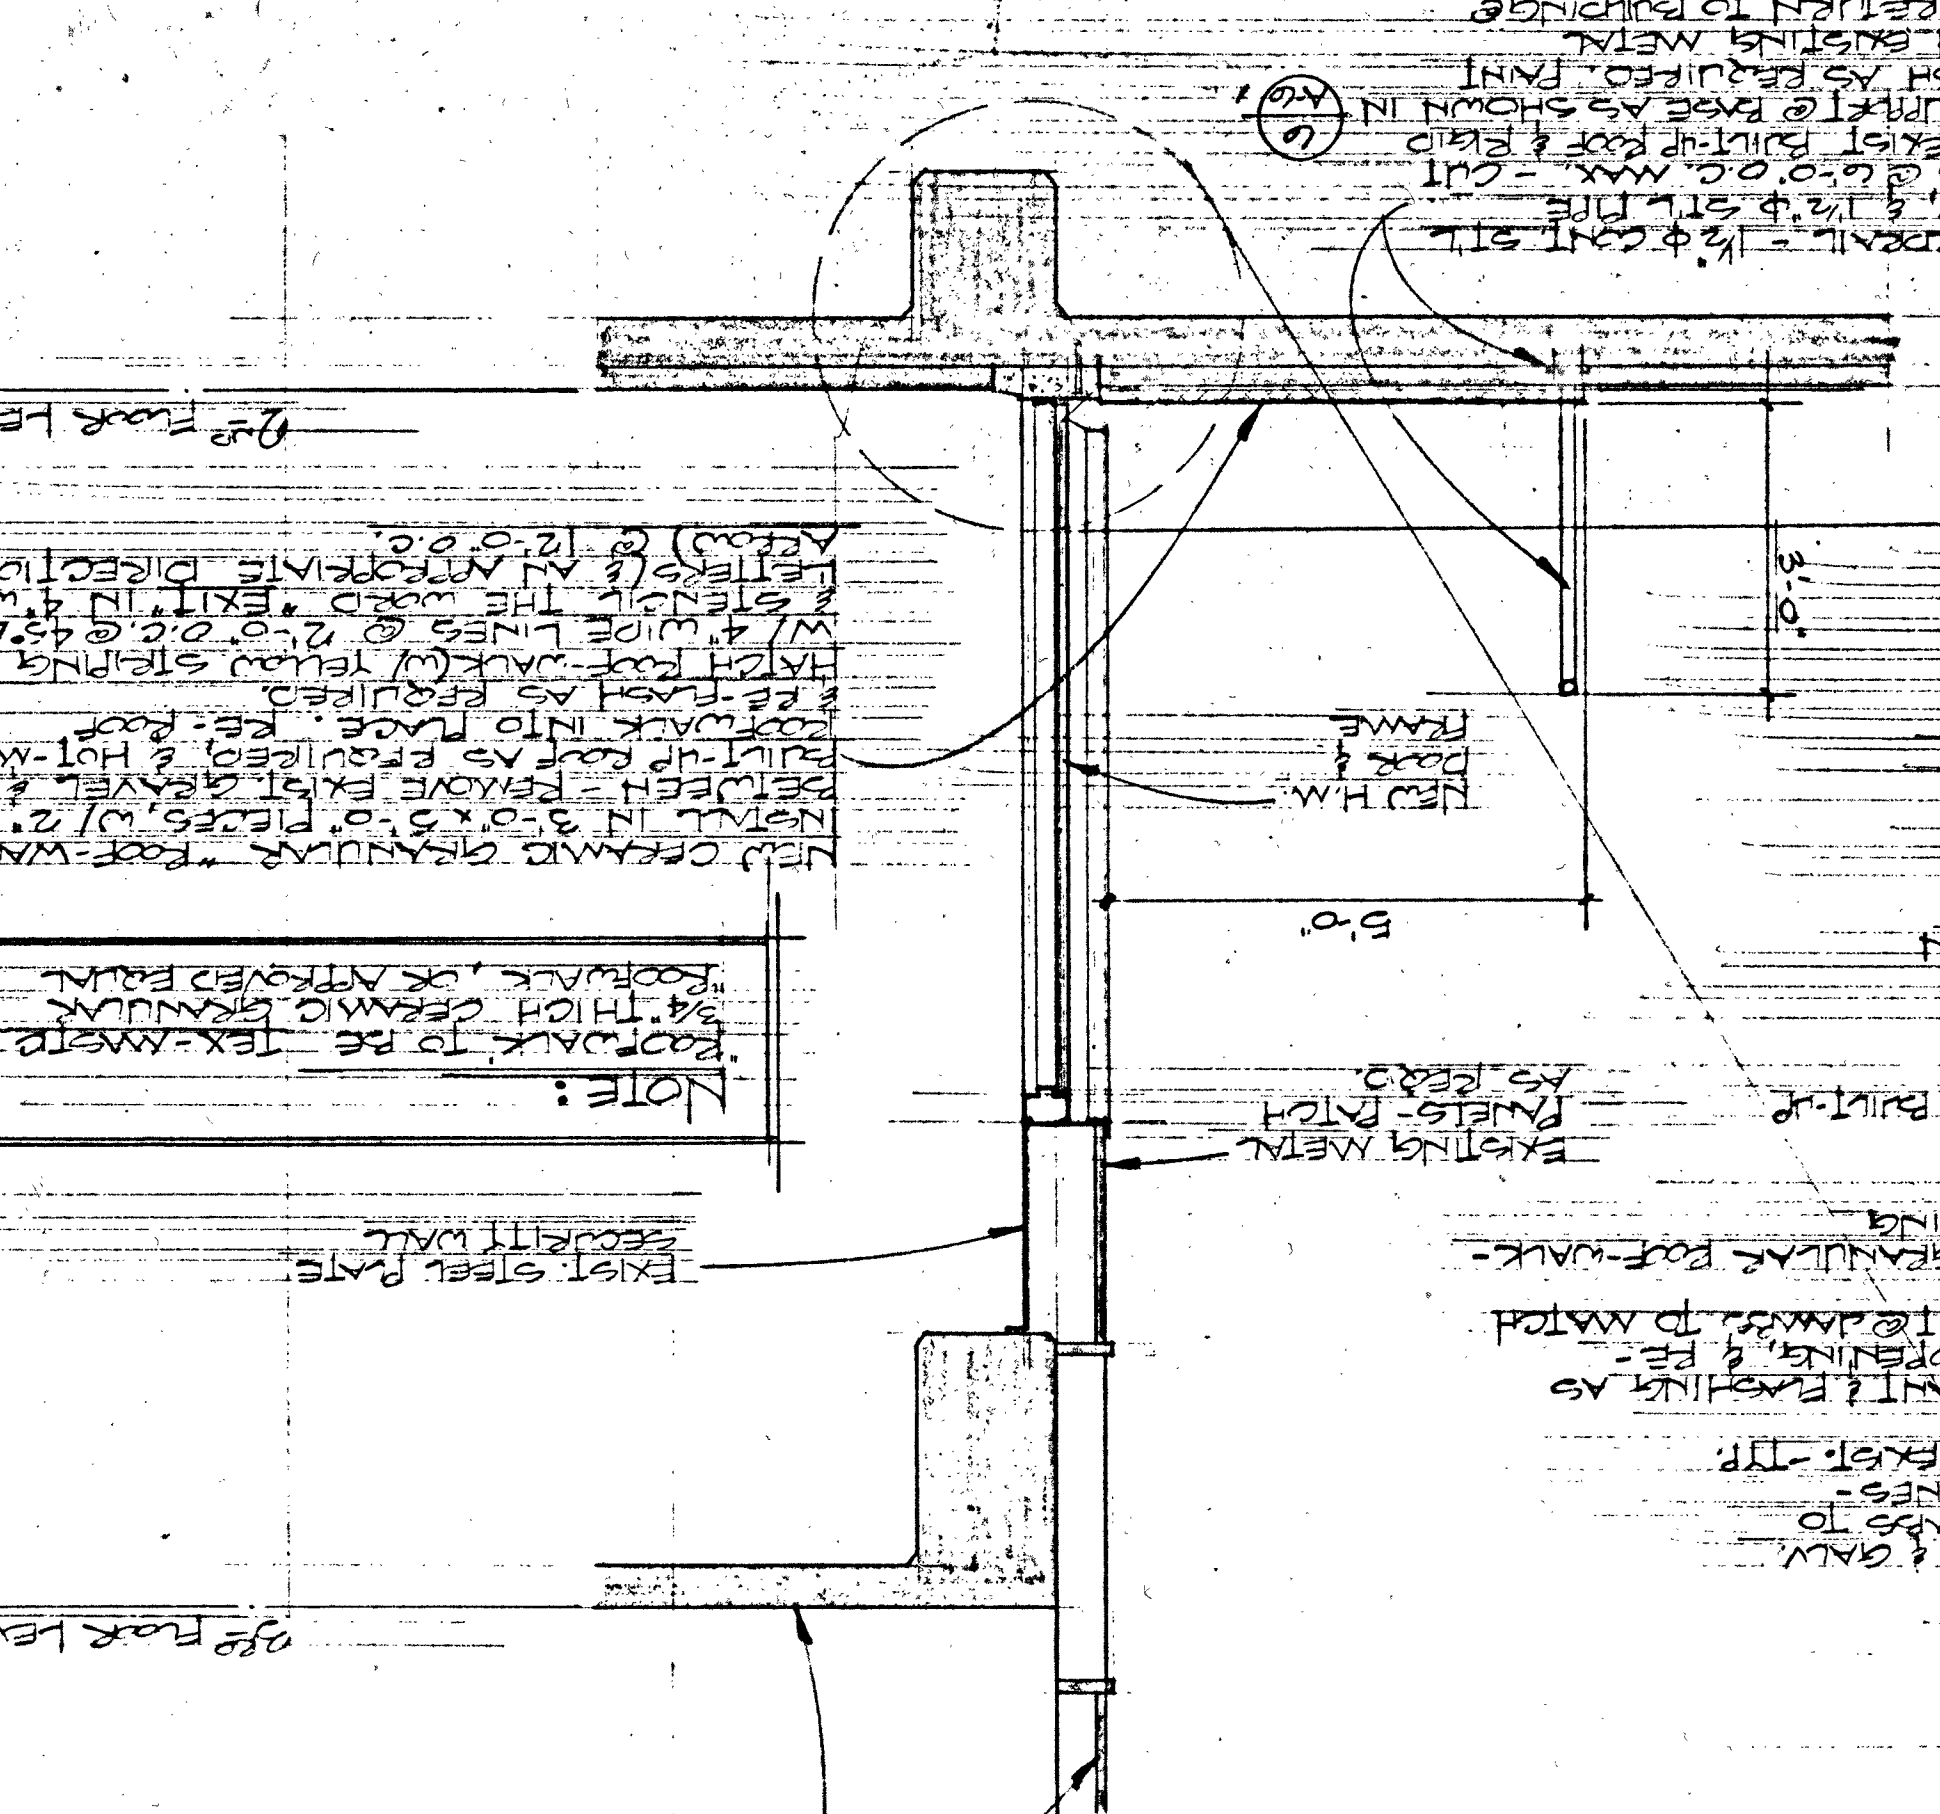

1 DETAIL OF NEW WALLS & STORAGE LOCKS  
SCALE: 1/2" = 1'-0"

