

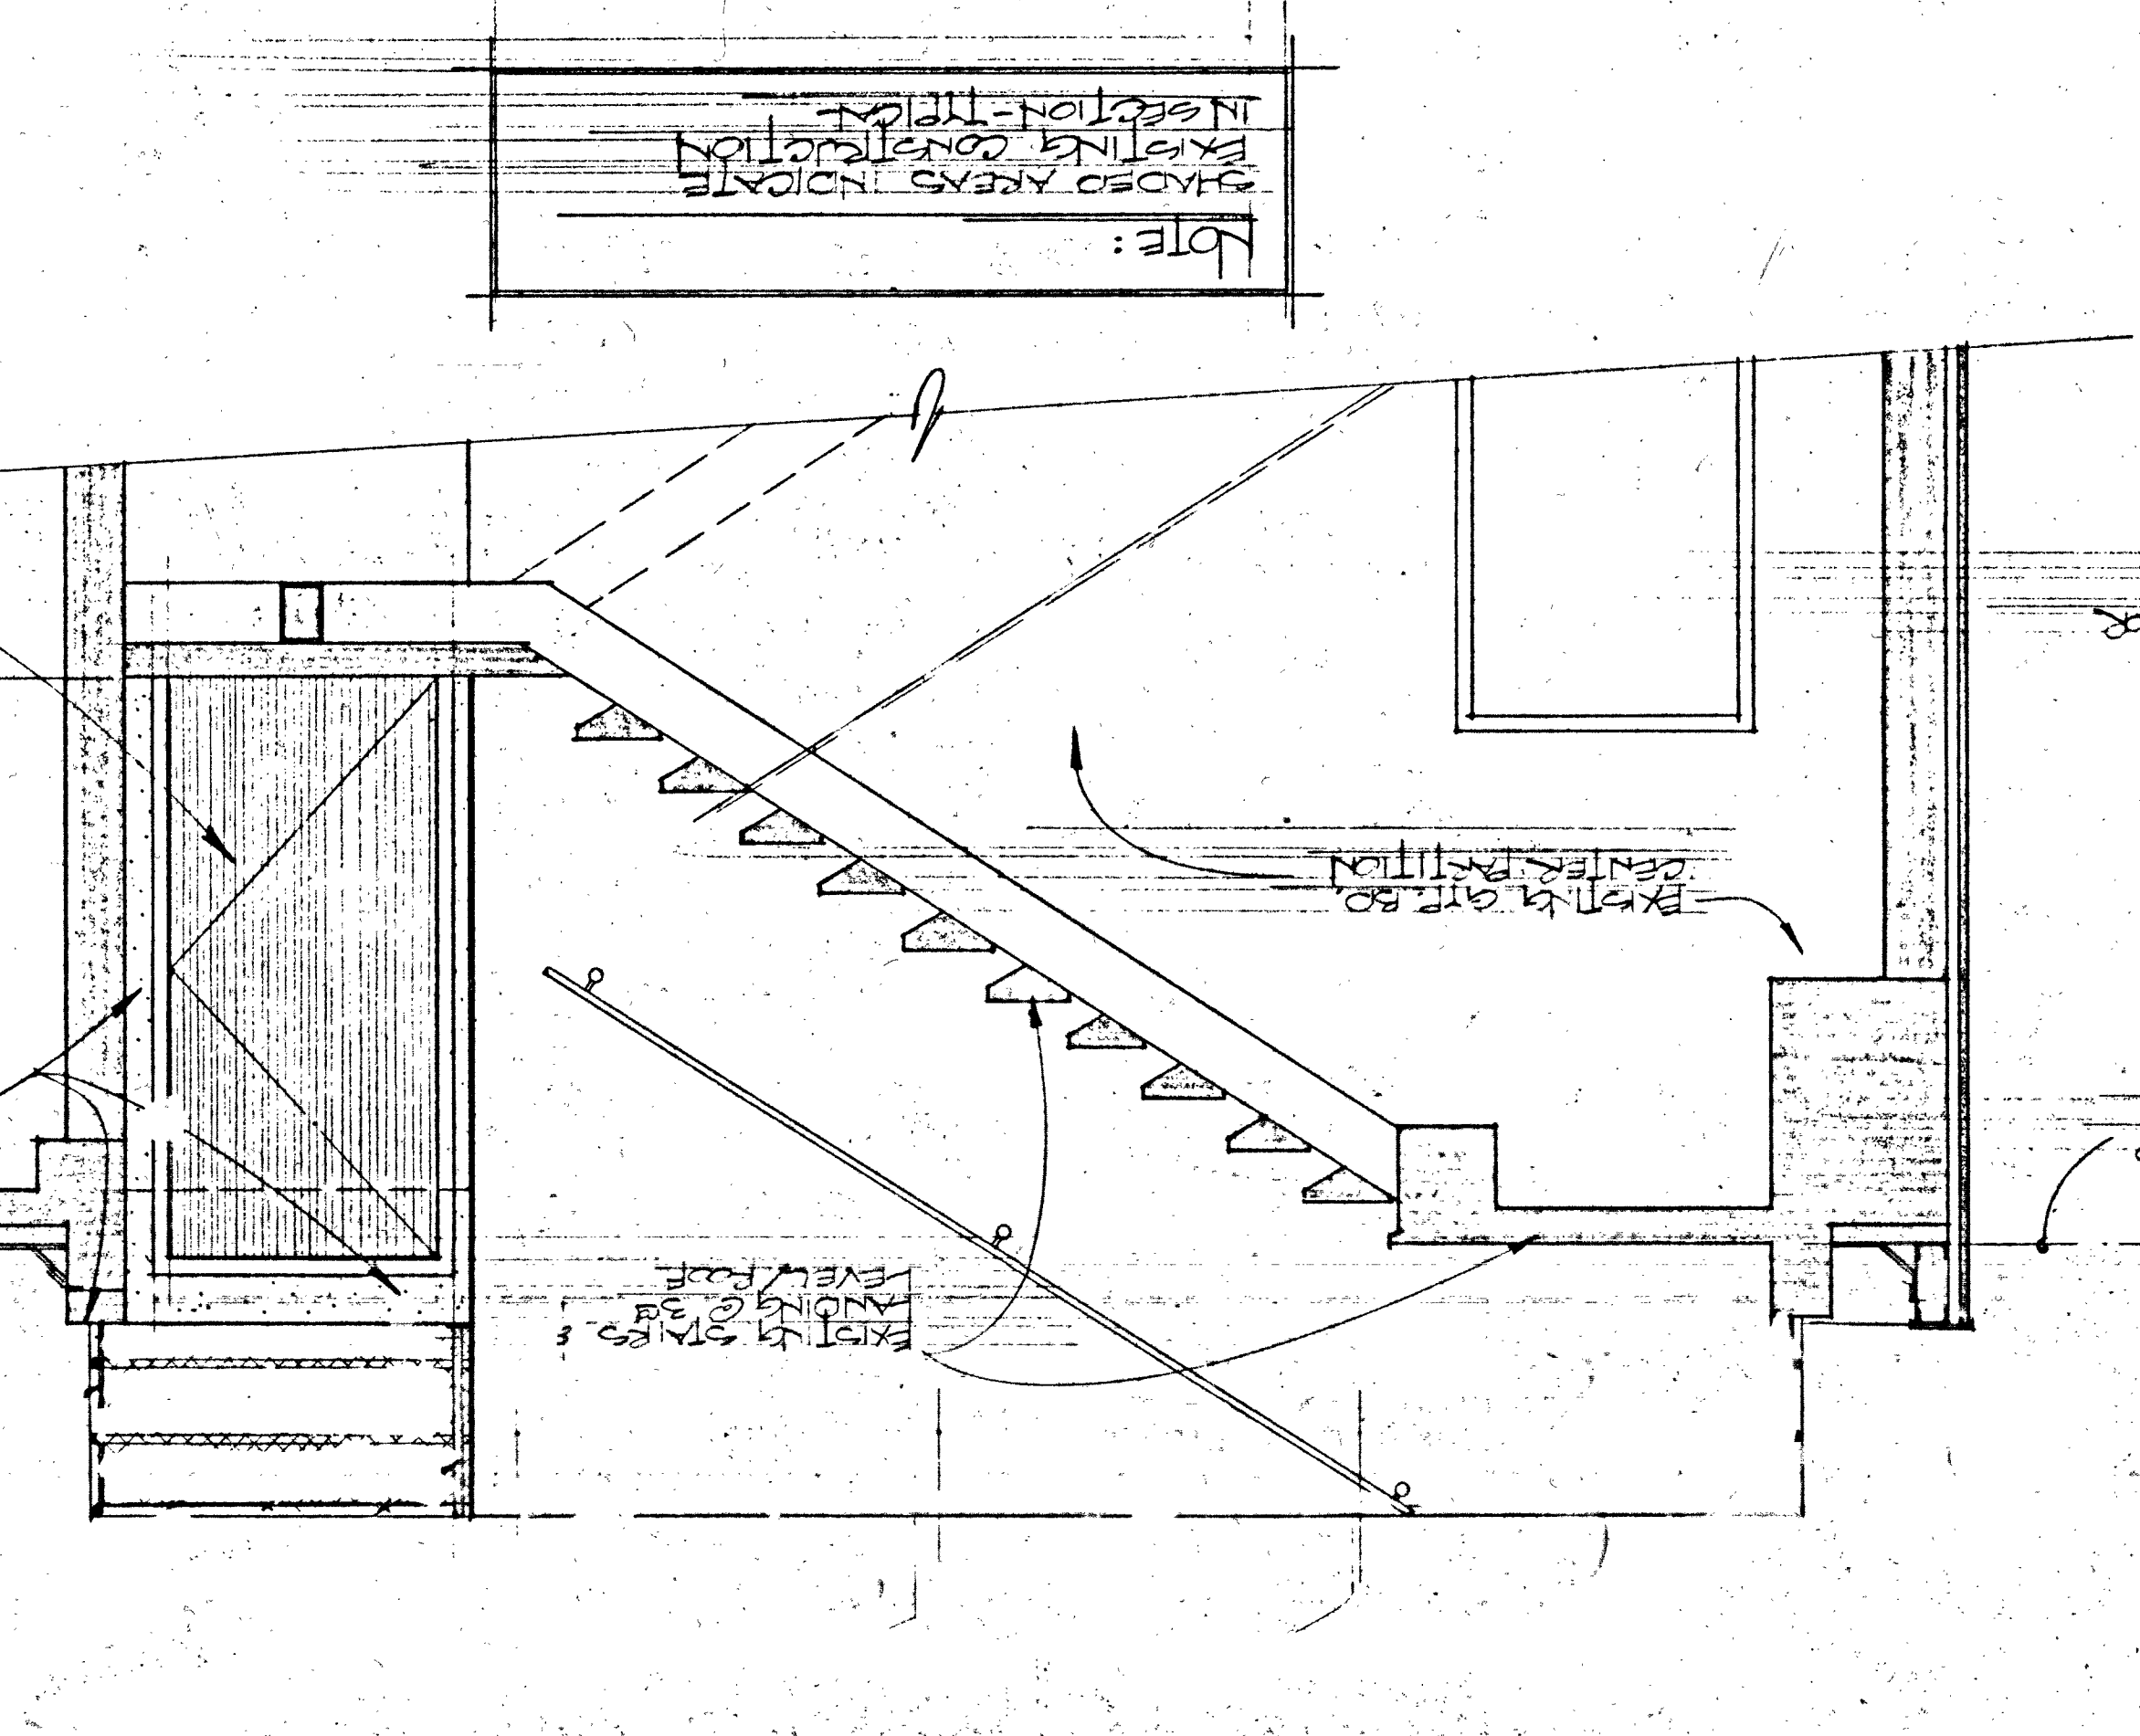
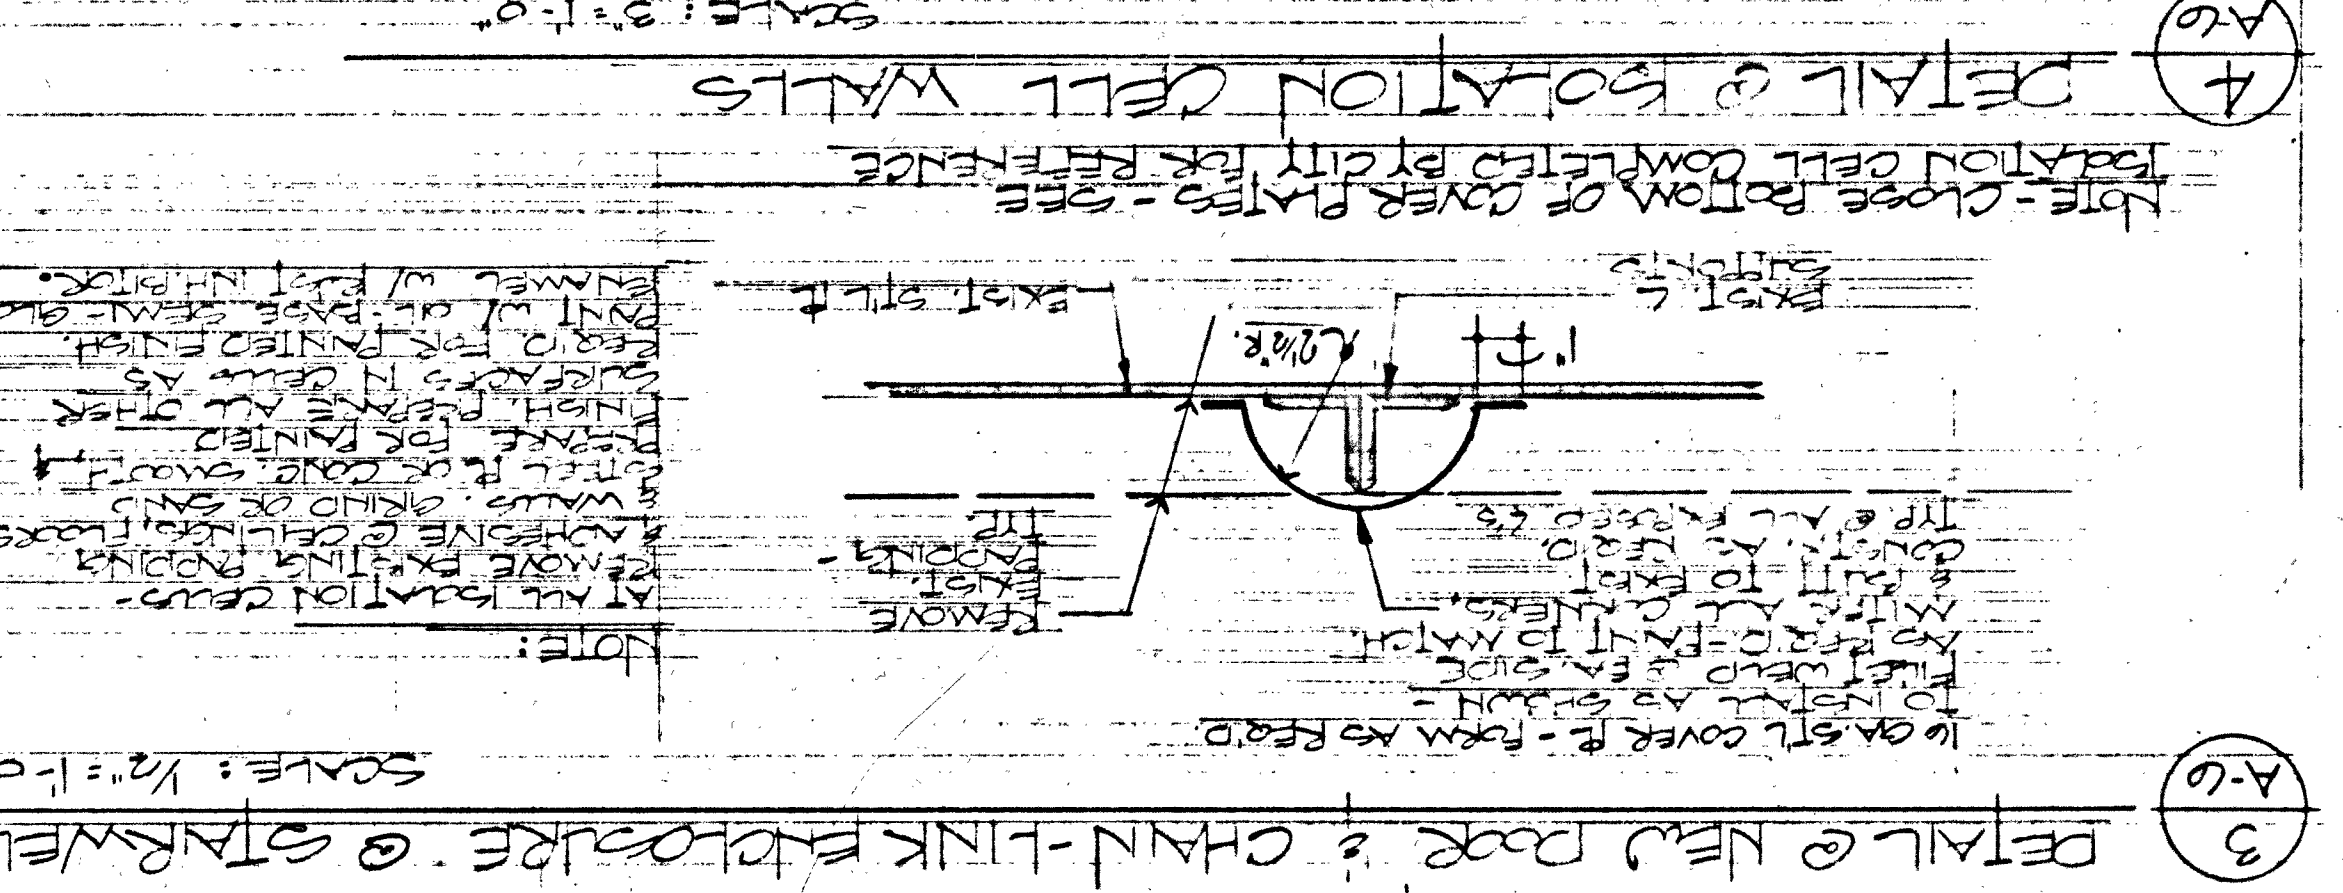
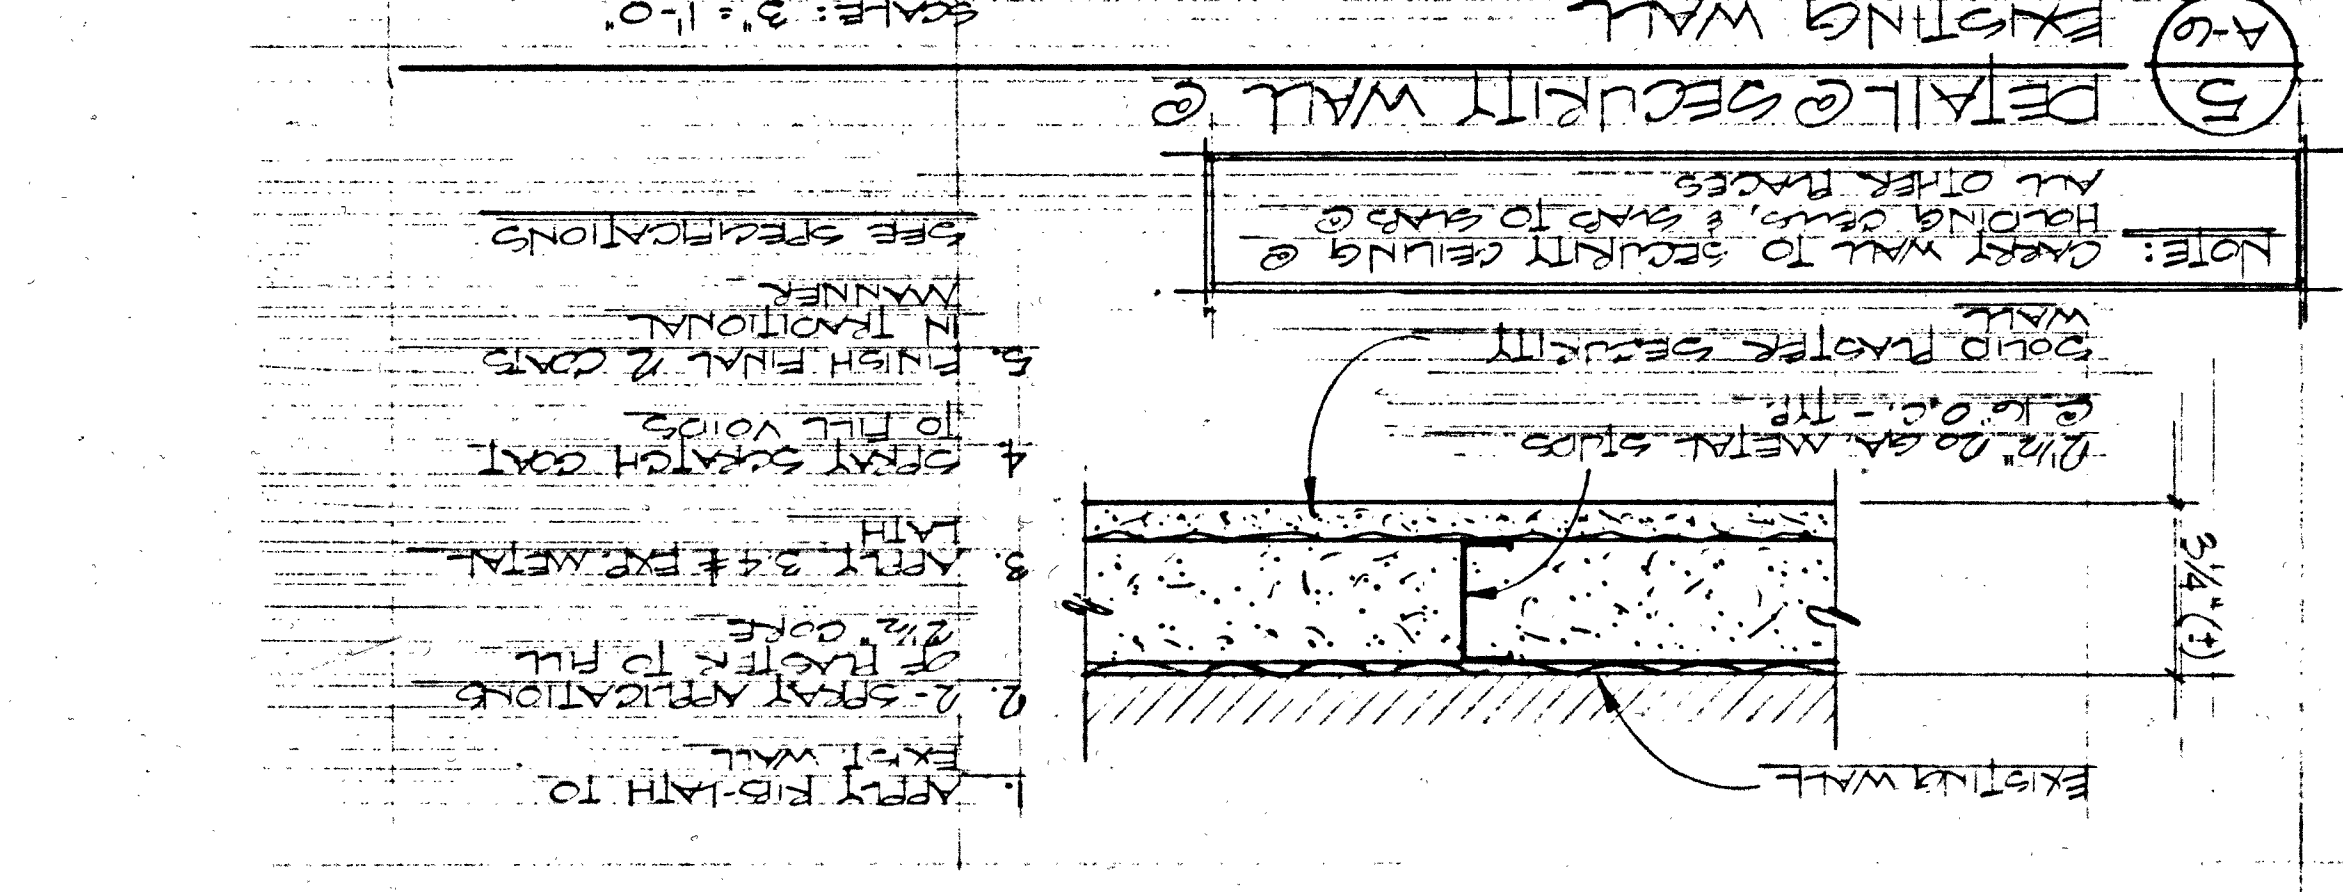
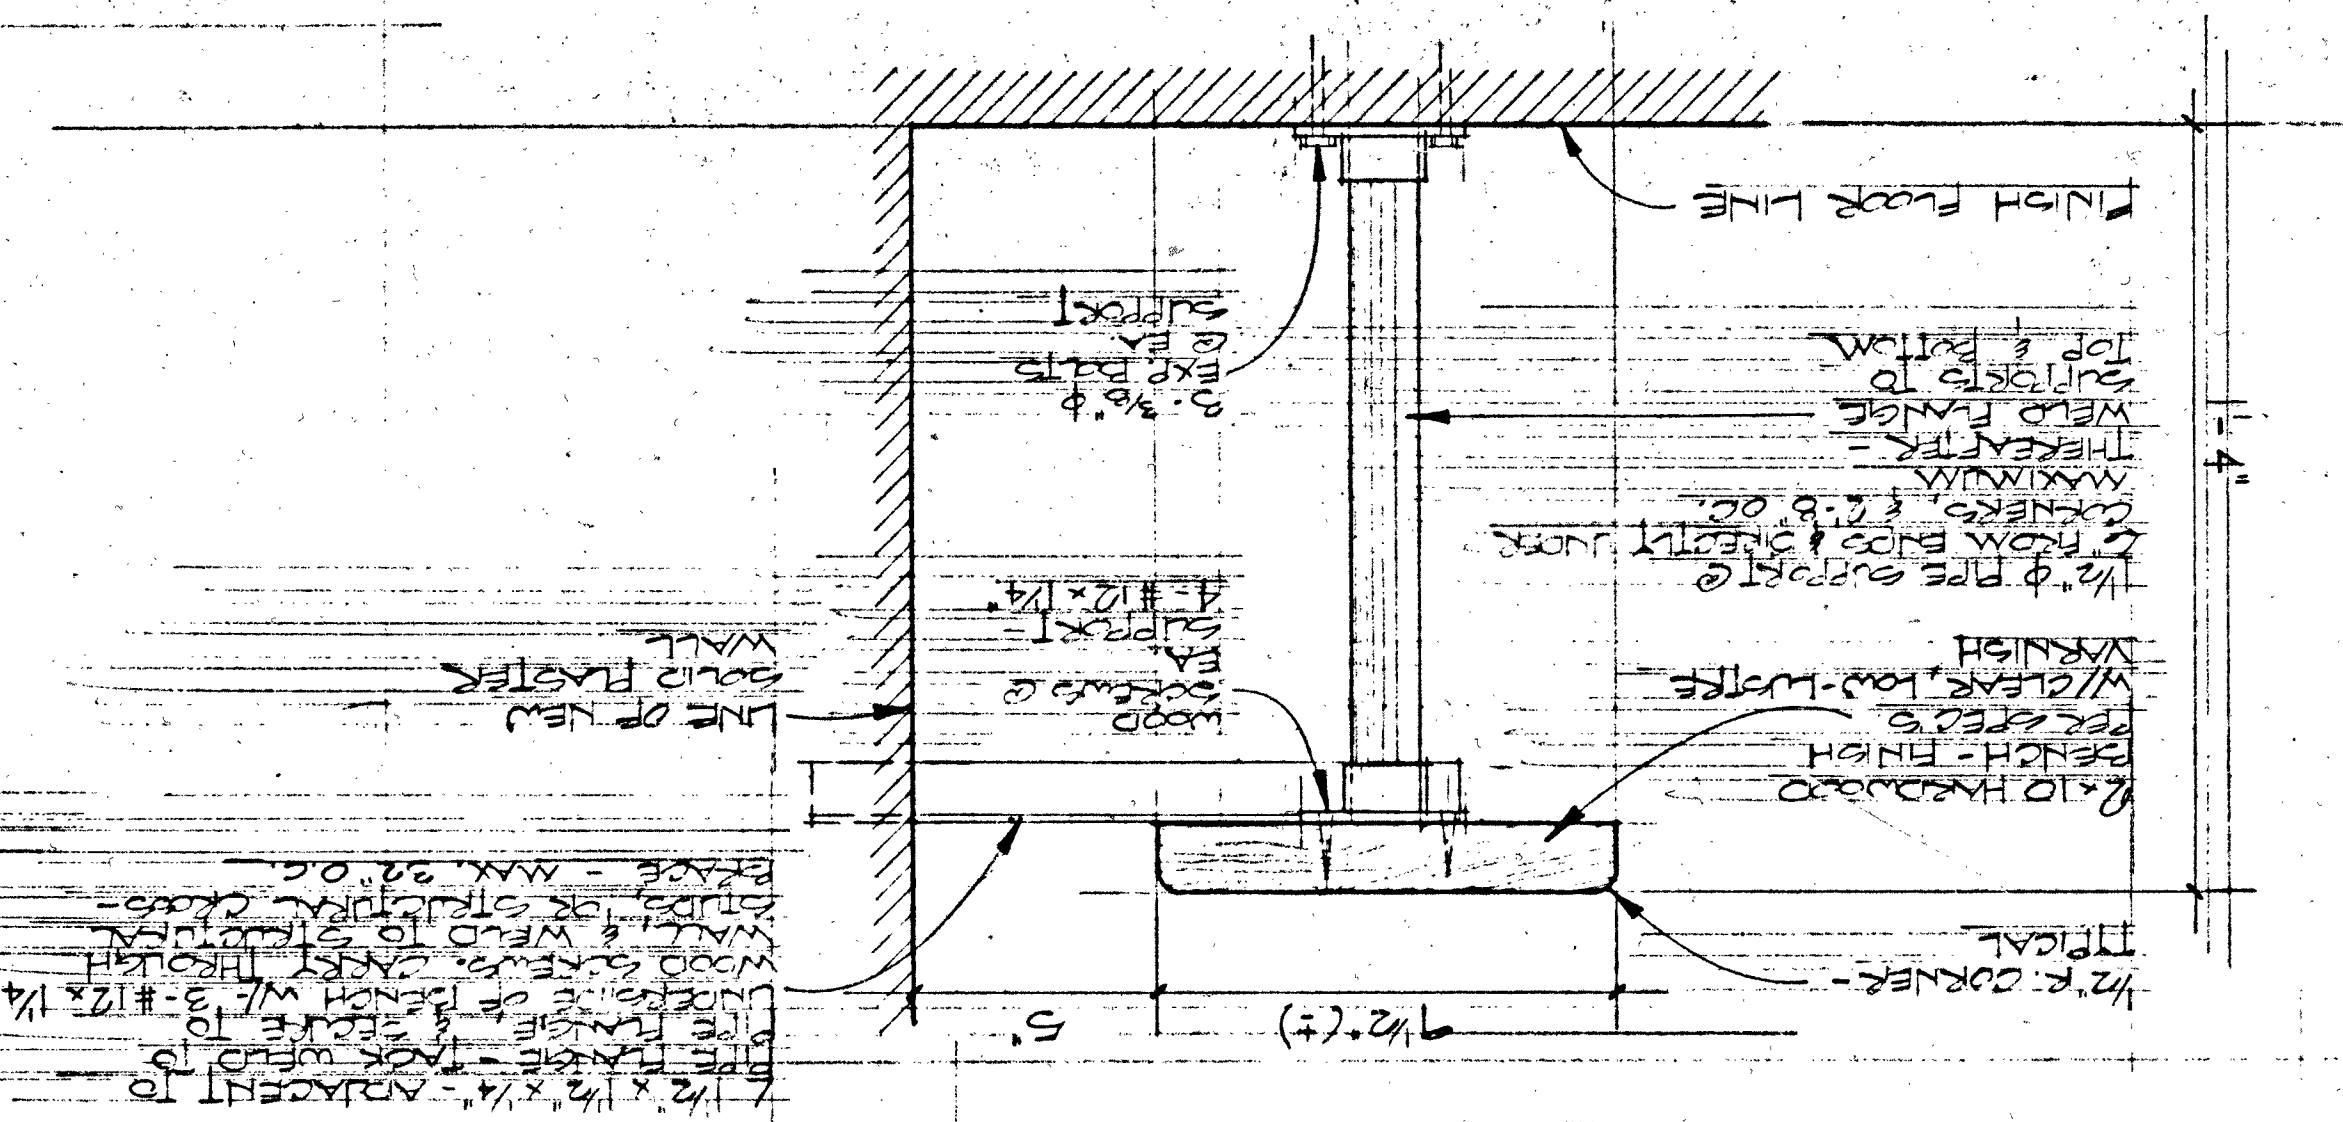
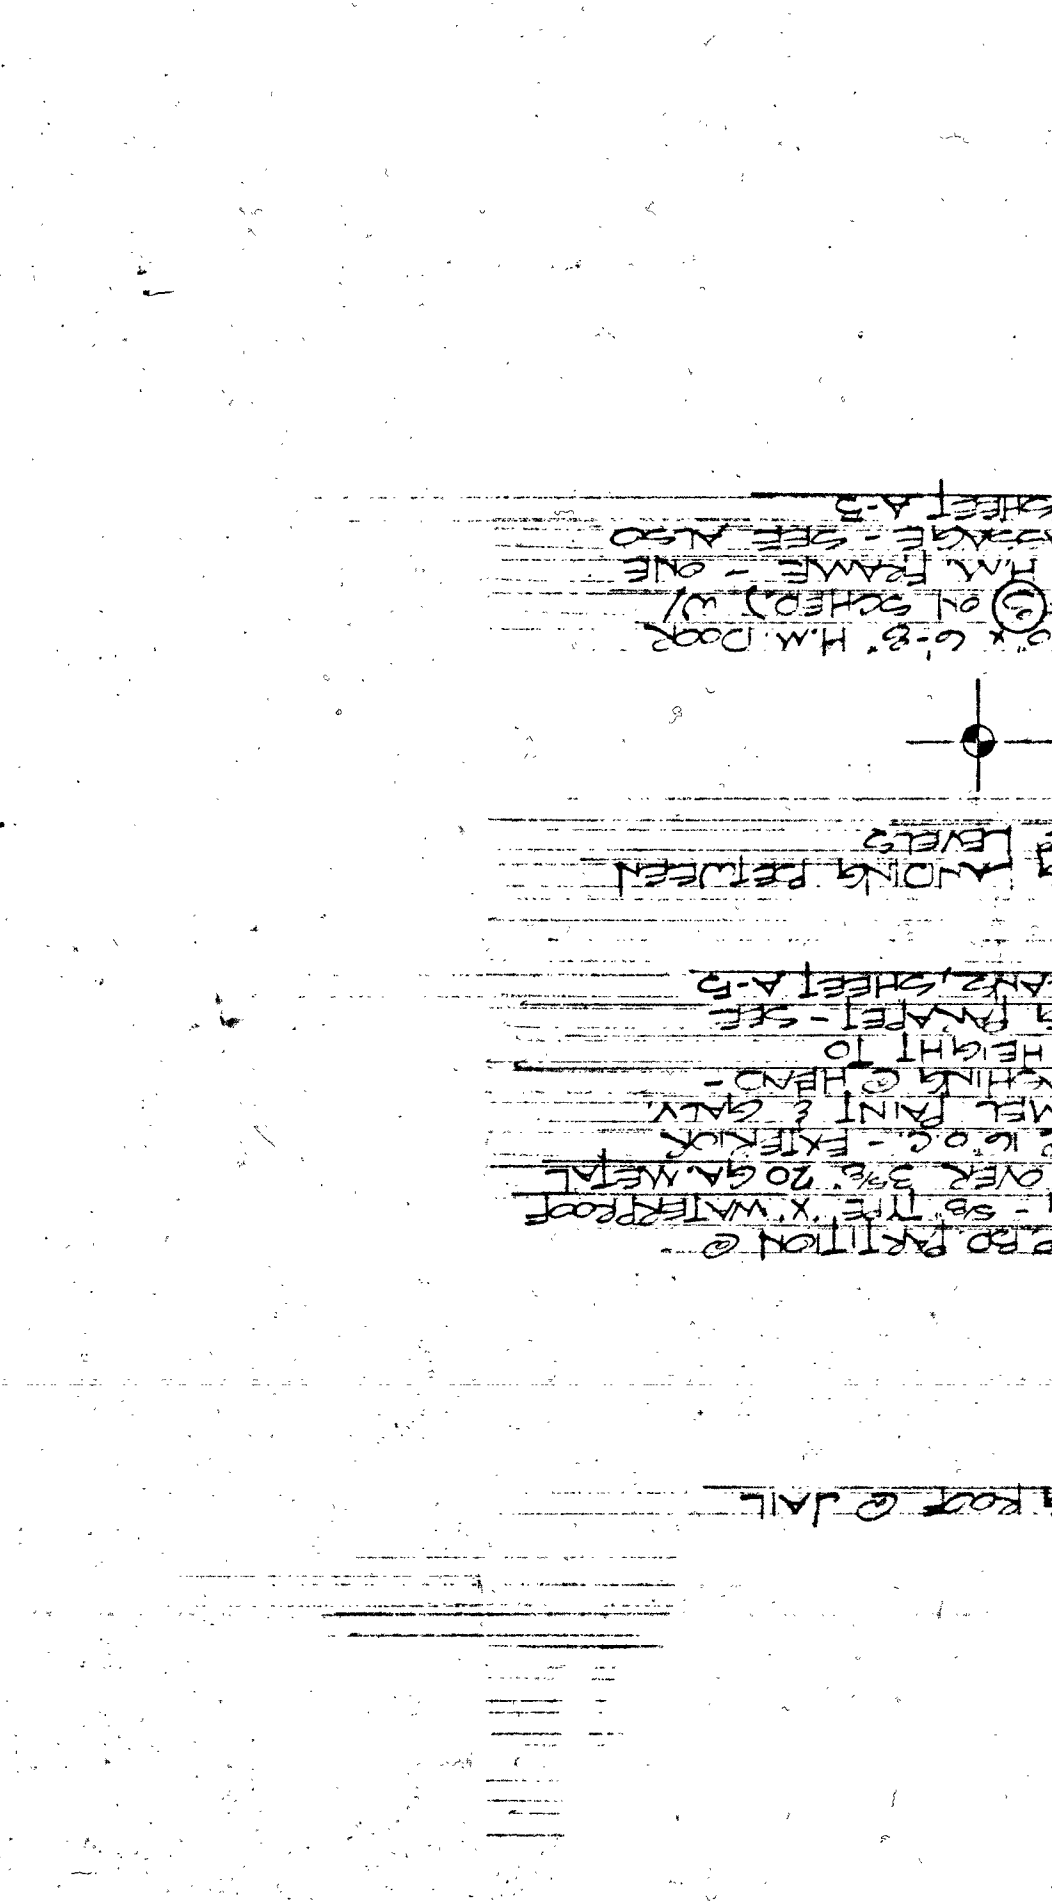





6 DETAIL OF BENCH SEATING
SCALE: 3/4" = 1'-0"

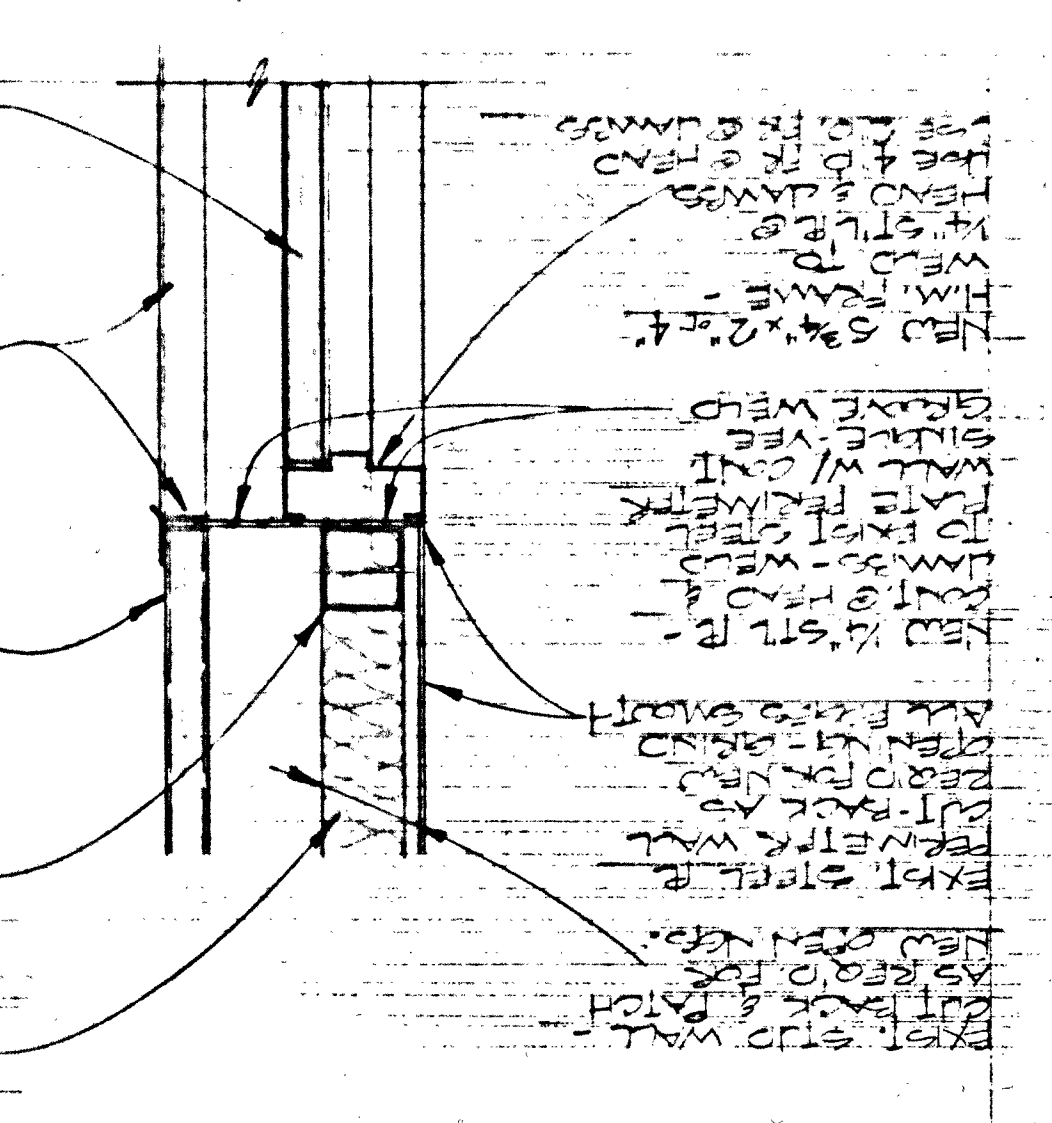

7B SILL DETAIL
SCALE: 1/2" = 1'-0"

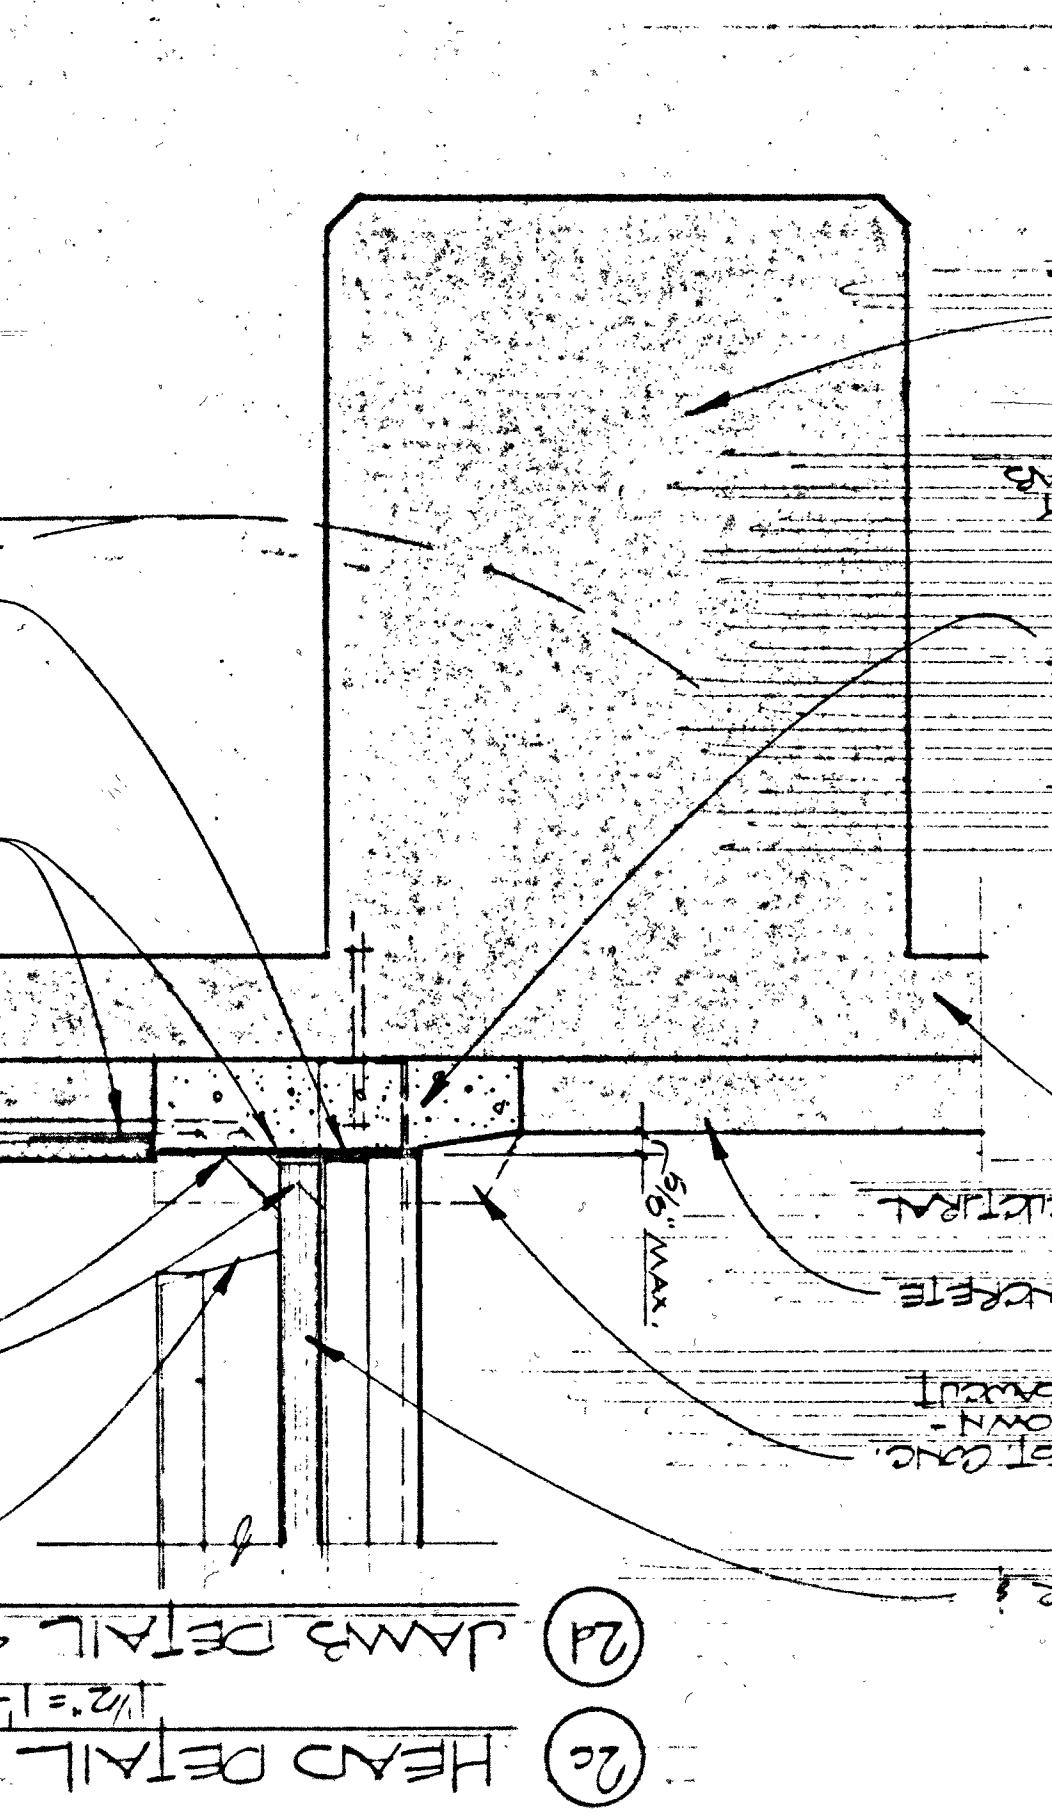

7A DETAIL OF NEW EXIT DOOR & ROOF WALKWAY
SCALE: 1/2" = 1'-0"

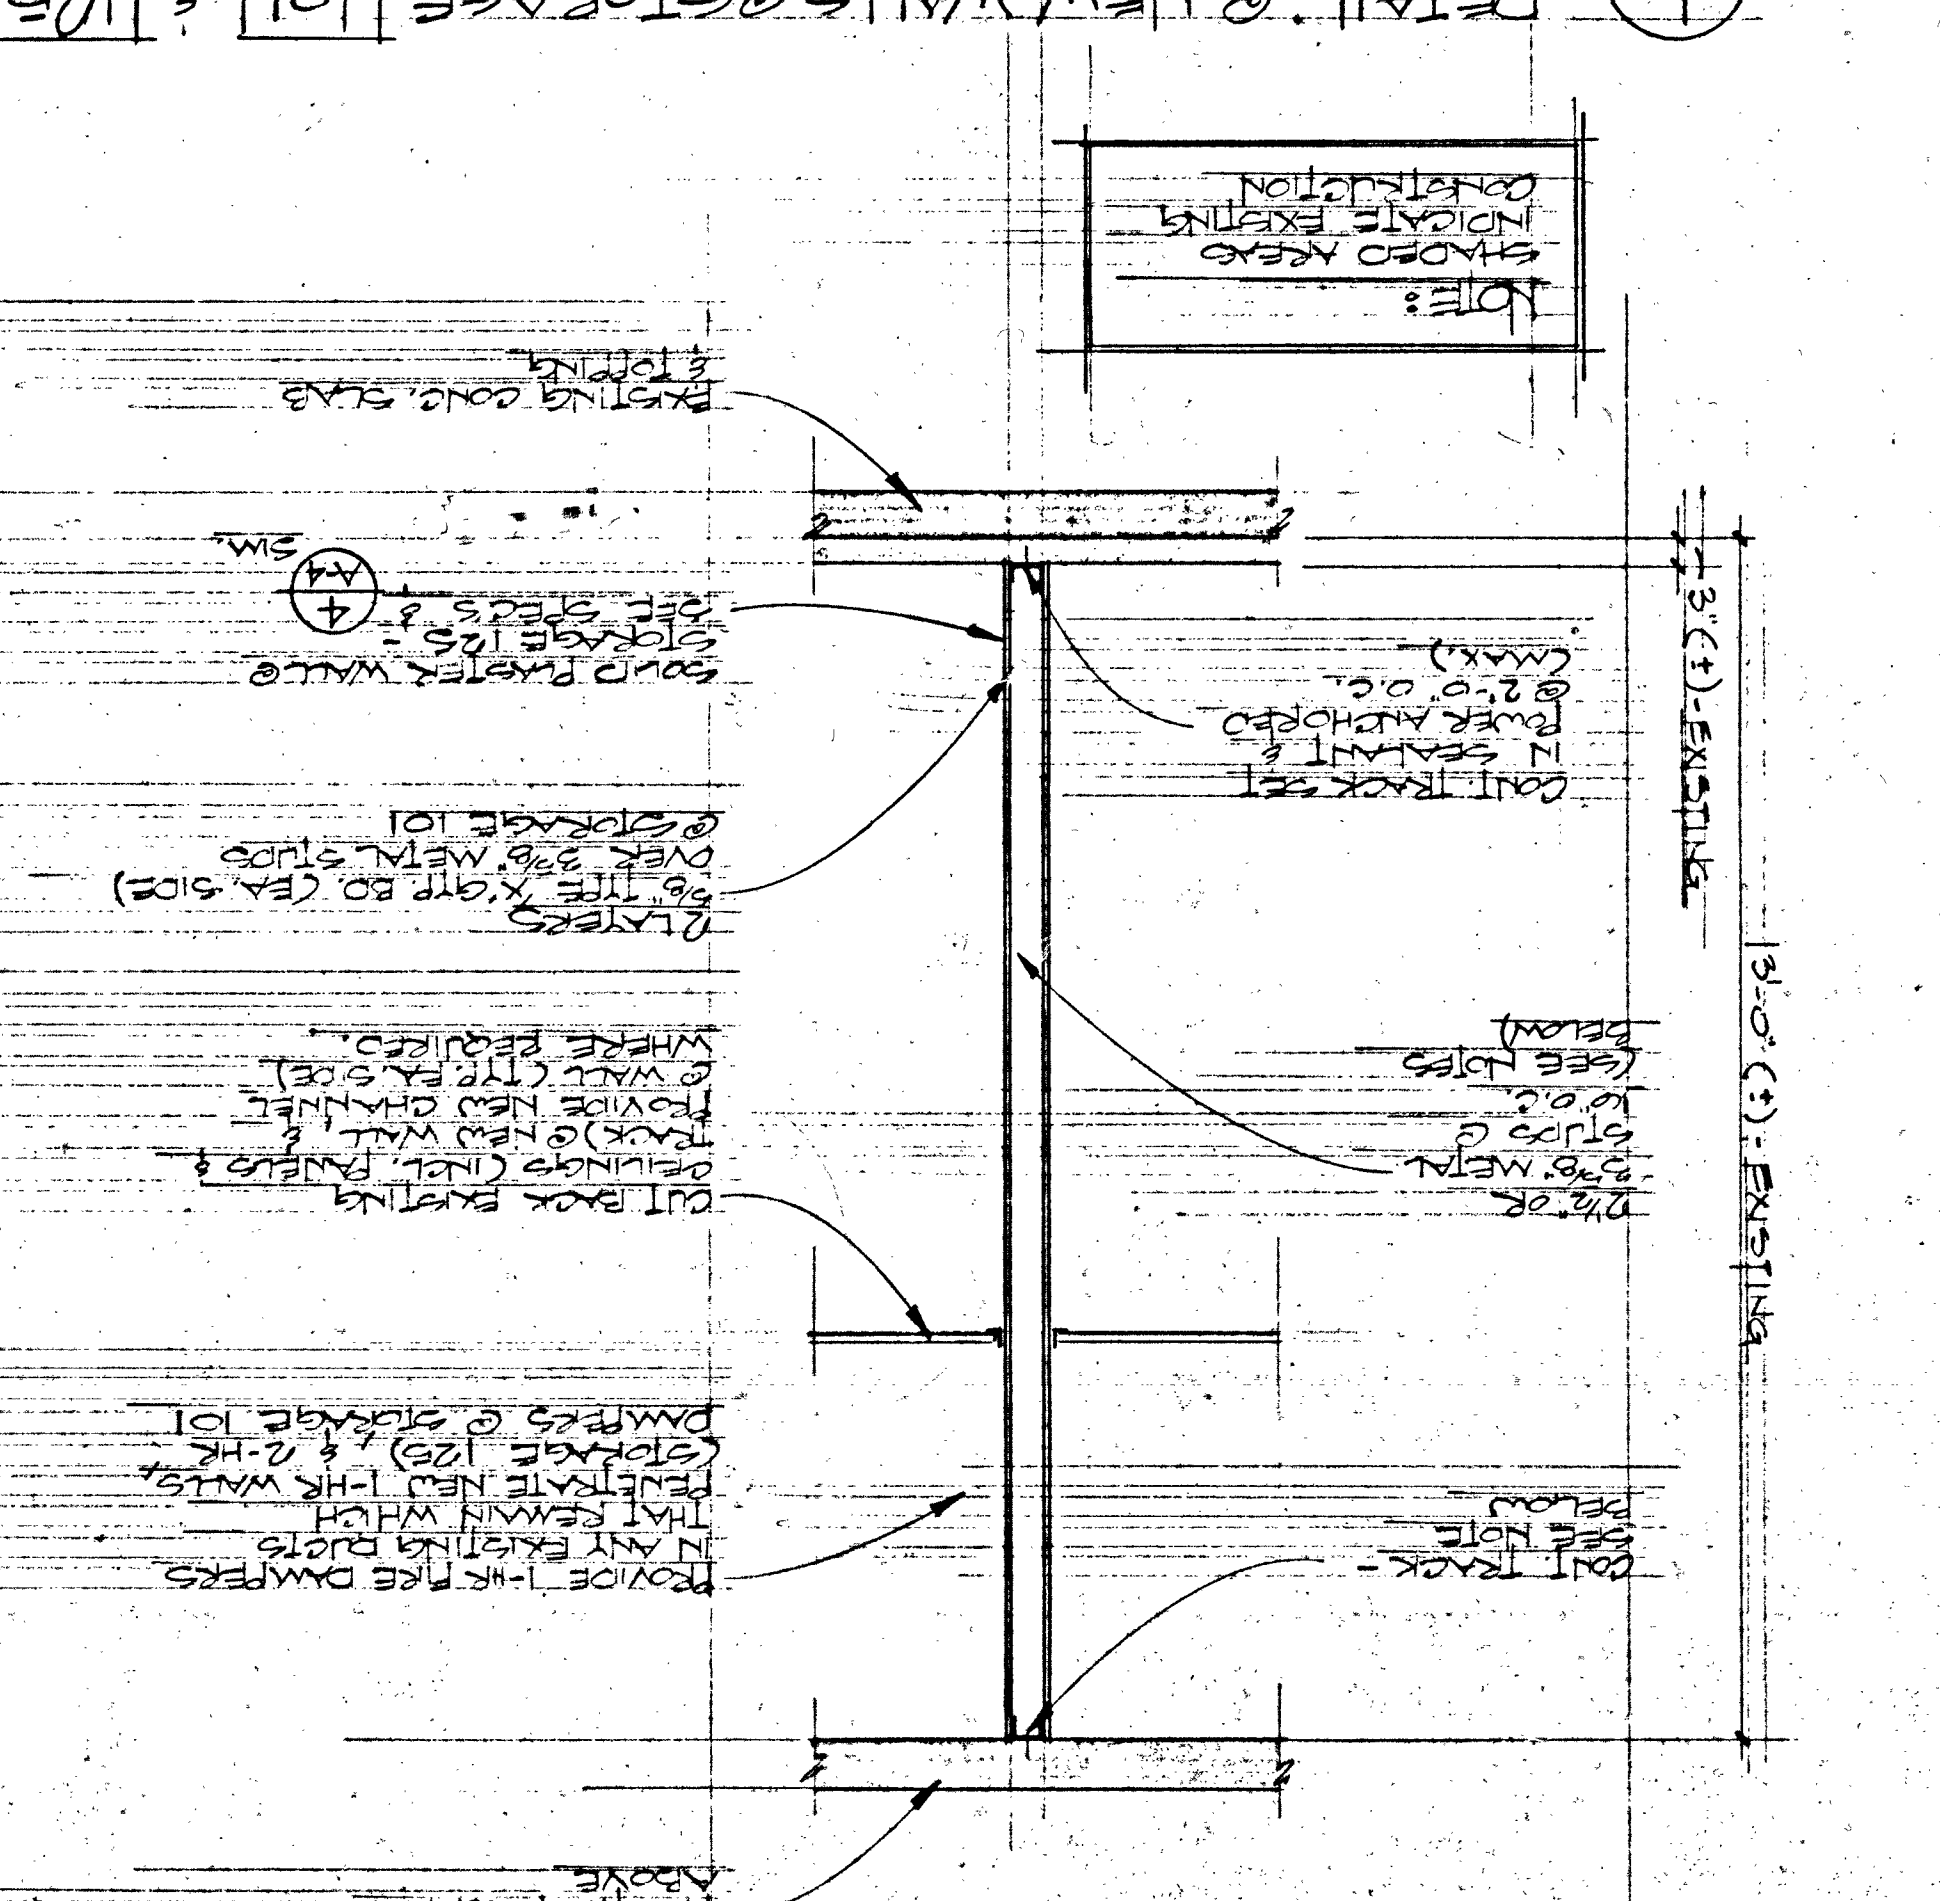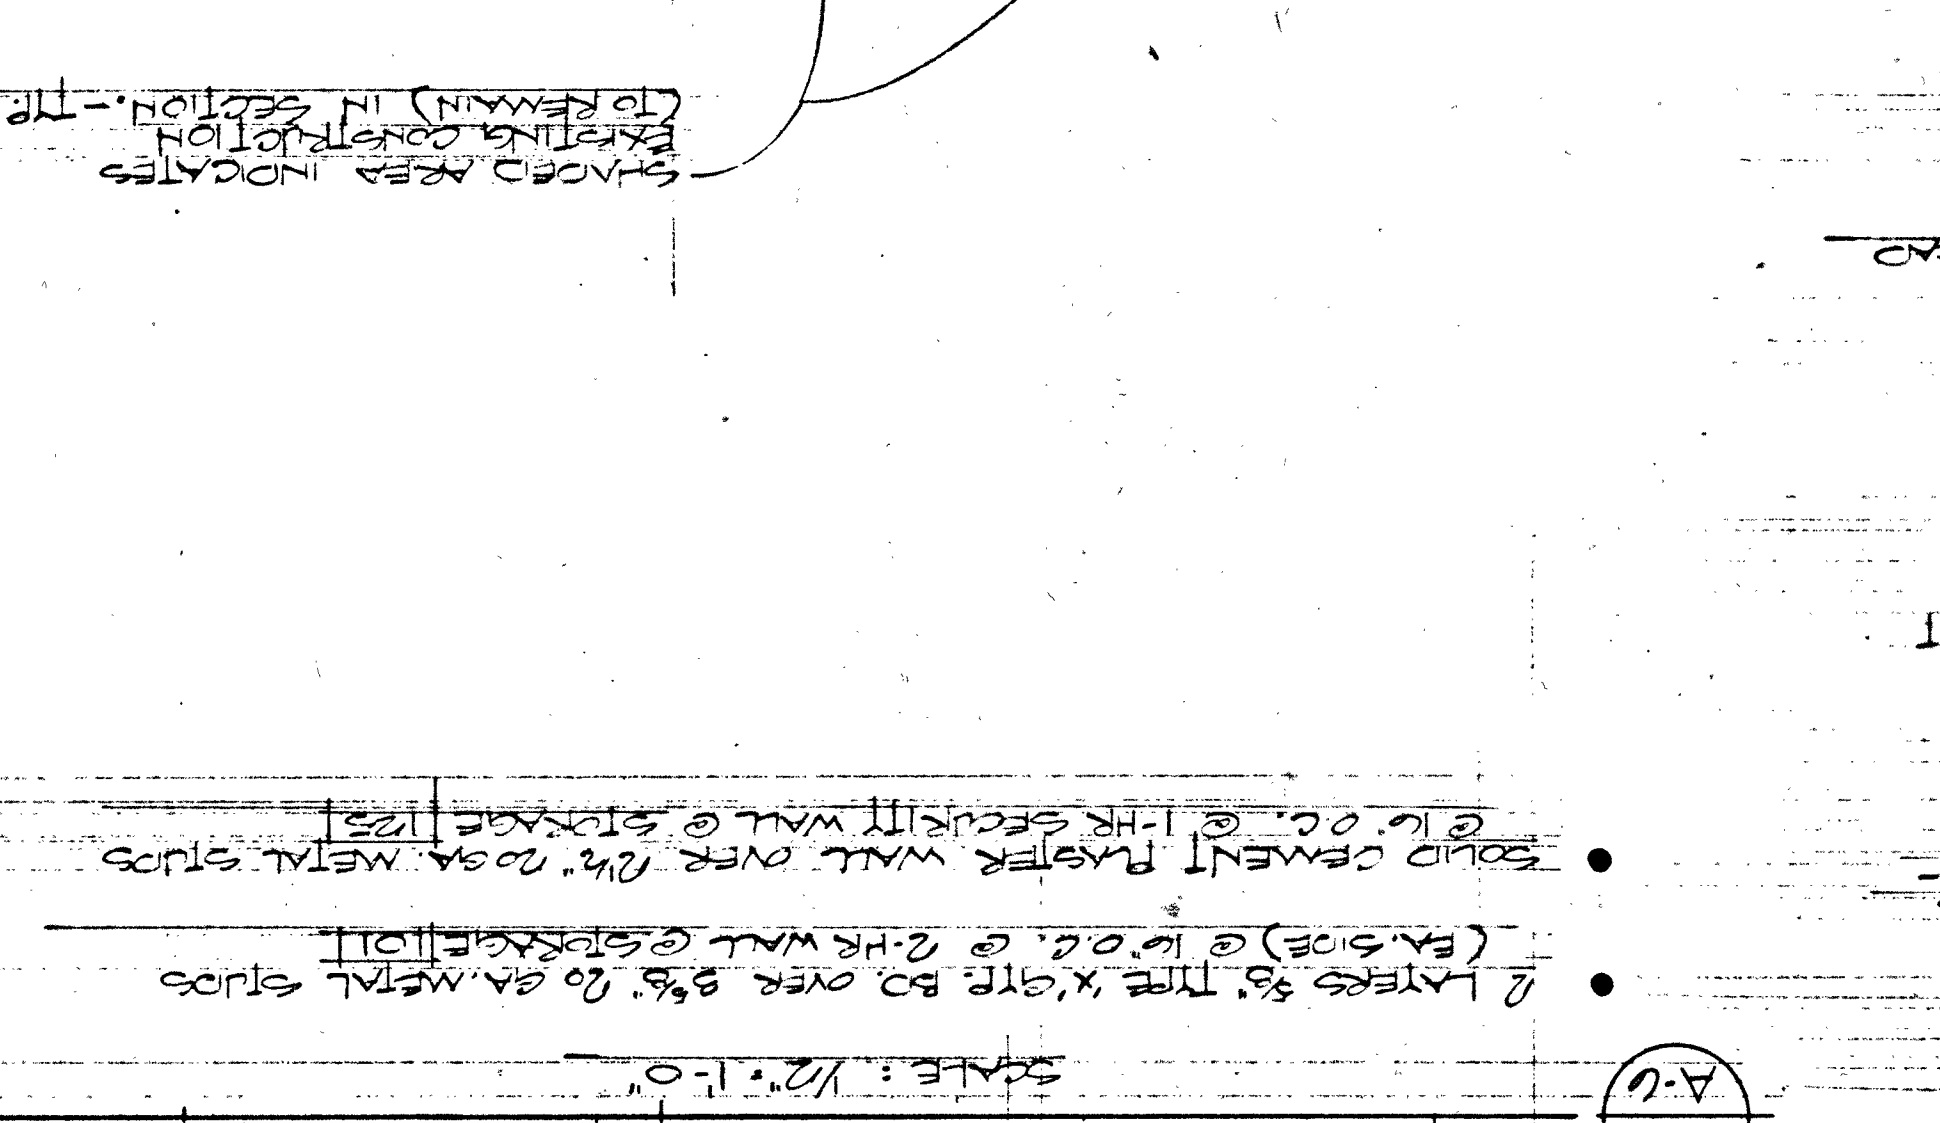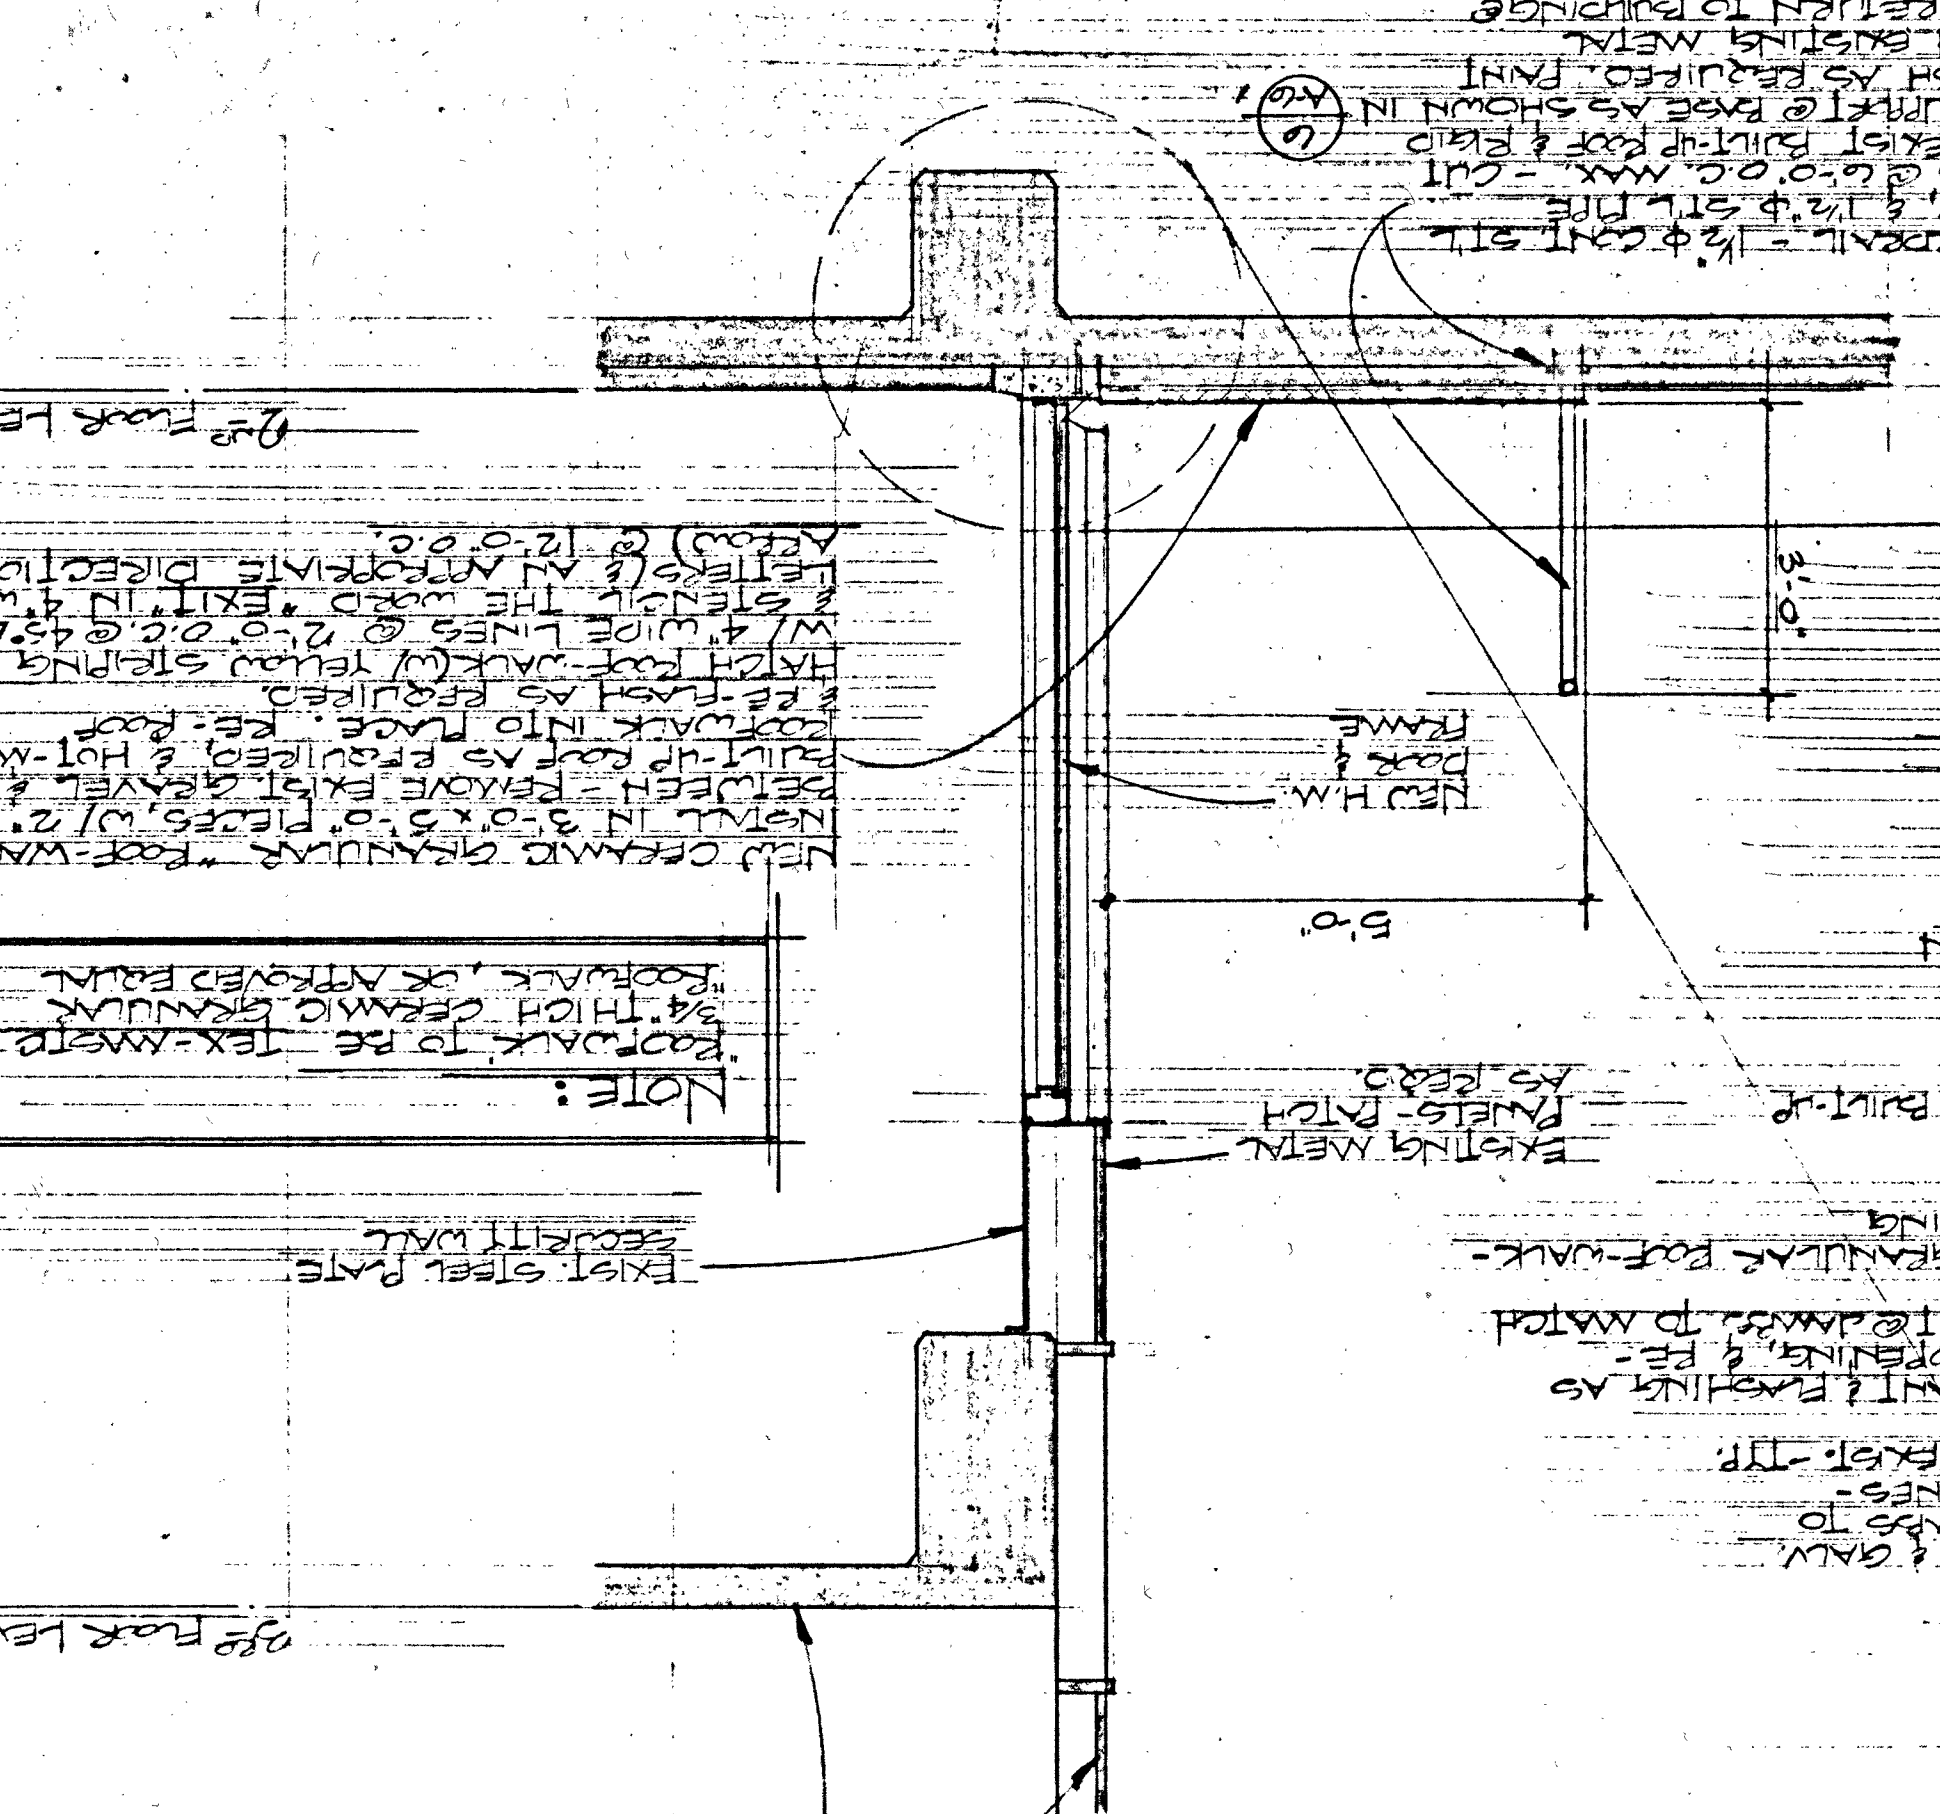

A-6
sheet no.

drawn by
checked by
TJM
TJM
date
01098
job no.
FOR: CITY OF LAS VEGAS
JAIL ANNEX RENOVATION

sheet title:
MISCELLANEOUS DETAILS
GRUZEN & SILVERMAN AND
KEITH FARRIS & ASSOCIATES
architecture planning interiors
844 E. Sahara Las Vegas, NV (702) 737-7444
JAMES H. GLOVER AND ASSOCIATES
consulting engineers
Las Vegas, Nevada