




1	CONSTRUCT TYPICAL SECTION PER STD. DWG. NO. 205.
2	CONSTRUCT 5' SIDEWALK PER STD. DWG. NO. 234
3	CONSTRUCT "L" TYPE CURB AND GUTTER PER STD. DWG. NO.216.
4	CONSTRUCT 8" CROSS GUTTER PER STD. DWG. NO. 228.
5	LIMITS OF SAWCUT.
6	REMOVE EXISTING PAVEMENT.
7	REMOVE EXISTING SIDEWALK.
8	REMOVE EXISTING CURB AND GUTTER.
9	RELOCATE EXISTING STREETLIGHT, CONSTRUCT FOUNDATION PER STD. DWG. NO. 318 (REMOVE EXISTING CONDUIT & PULLBOXES).
10	ADJUST MANHOLE TO FINISHED GRADE.
11	INSTALL 1 1/4" STREETLIGHT CONDUIT W/2'-#4, 1'-#8THW (TYP) (BENEATH SIDEWALK)
12	CONSTRUCT SIDEWALK DRAIN PER STD. DWG. NO. 236.
13	SEE DETAIL "P" ON SHEET CG.01 FOR STREETLIGHT LOCATION.

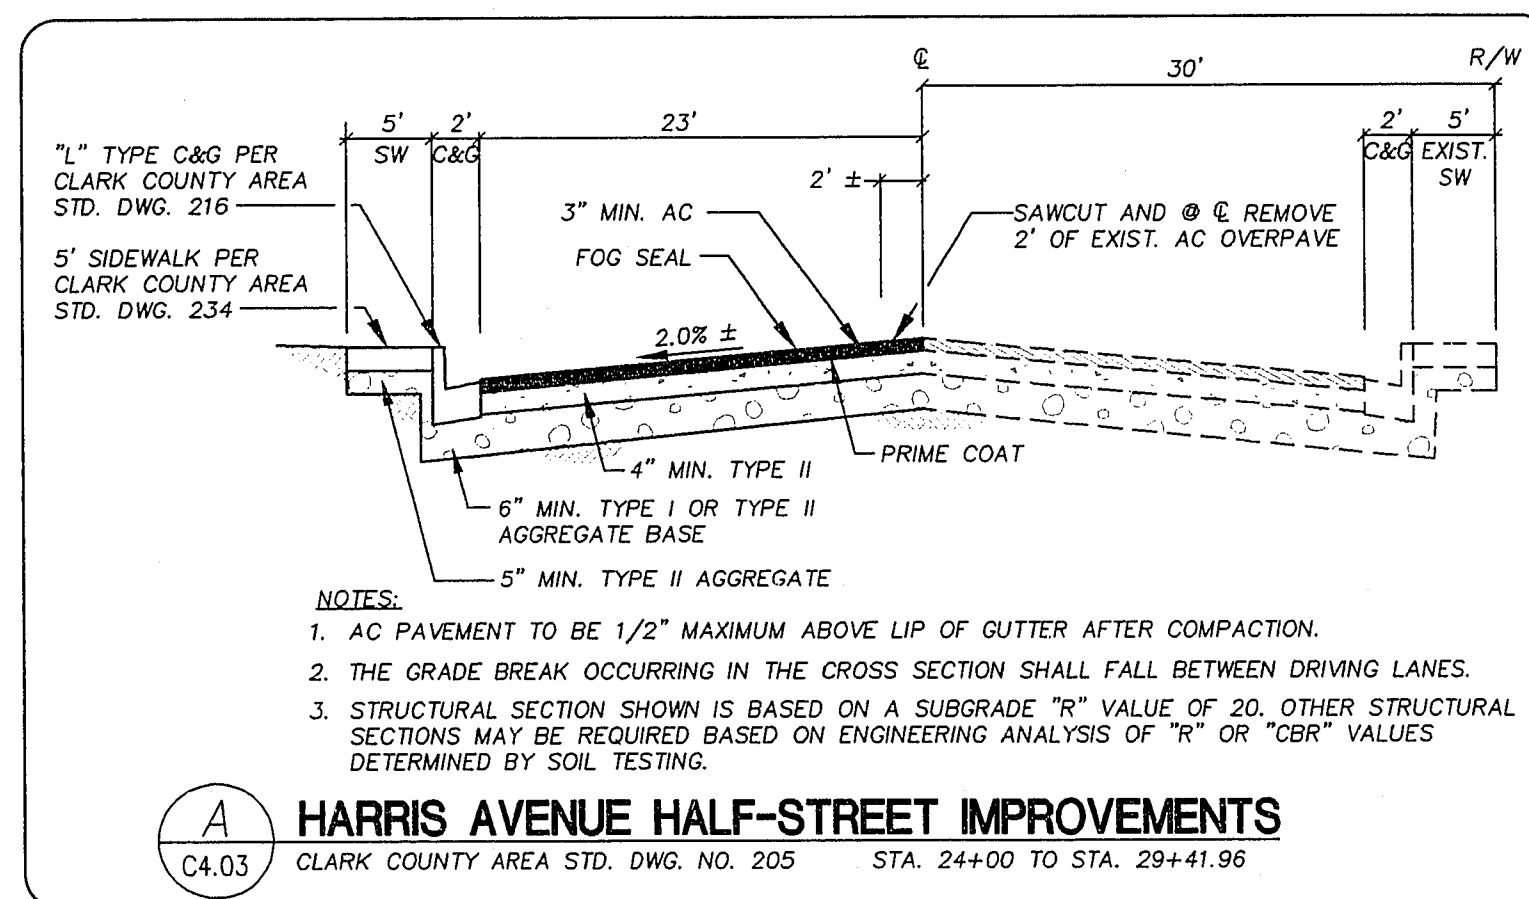

BENCHMARK


CITY OF LAS VEGAS BENCHMARK NUMBER 2LV01--25SSW6:
 RIVET AND PLATE IN TOP OF CURB ON THE NORTHEAST RETURN OF BONANZA ROAD
 AND MCKNIGHT STREET.

NAVD 88 DATUM
 ELEVATION = 1828.30 FEET
 ELEVATION = 557.266 METERS

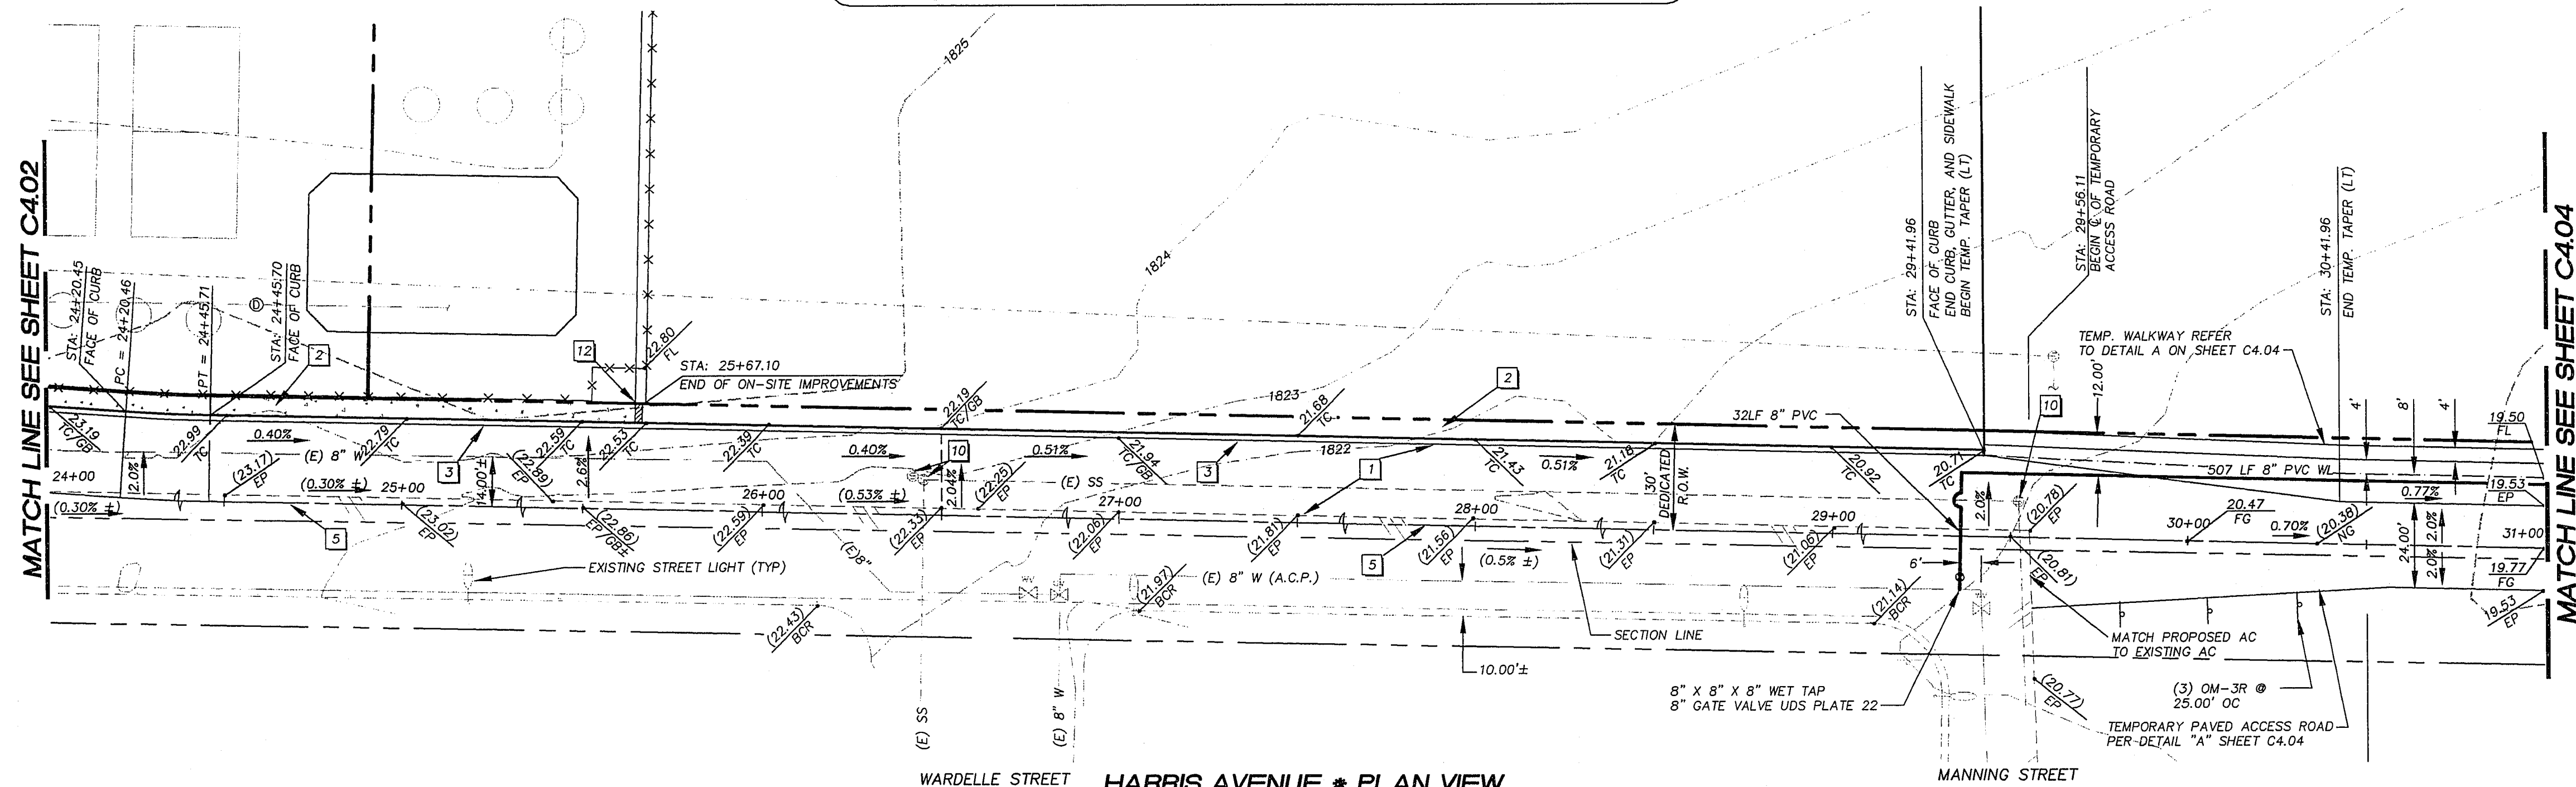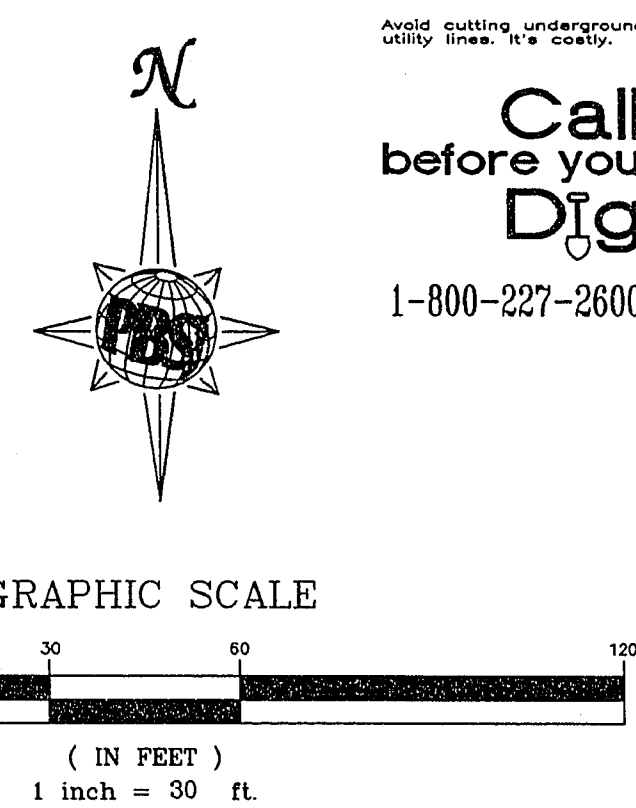


HARRIS AVENUE * PLAN VIEW
SCALE: HORIZ. 1" = 30' (PUBLIC)


HARRIS AVENUE * PROFILE
SCALE: HORIZ. 1" = 30' (PUBLIC)
VERT. 1" = 3'

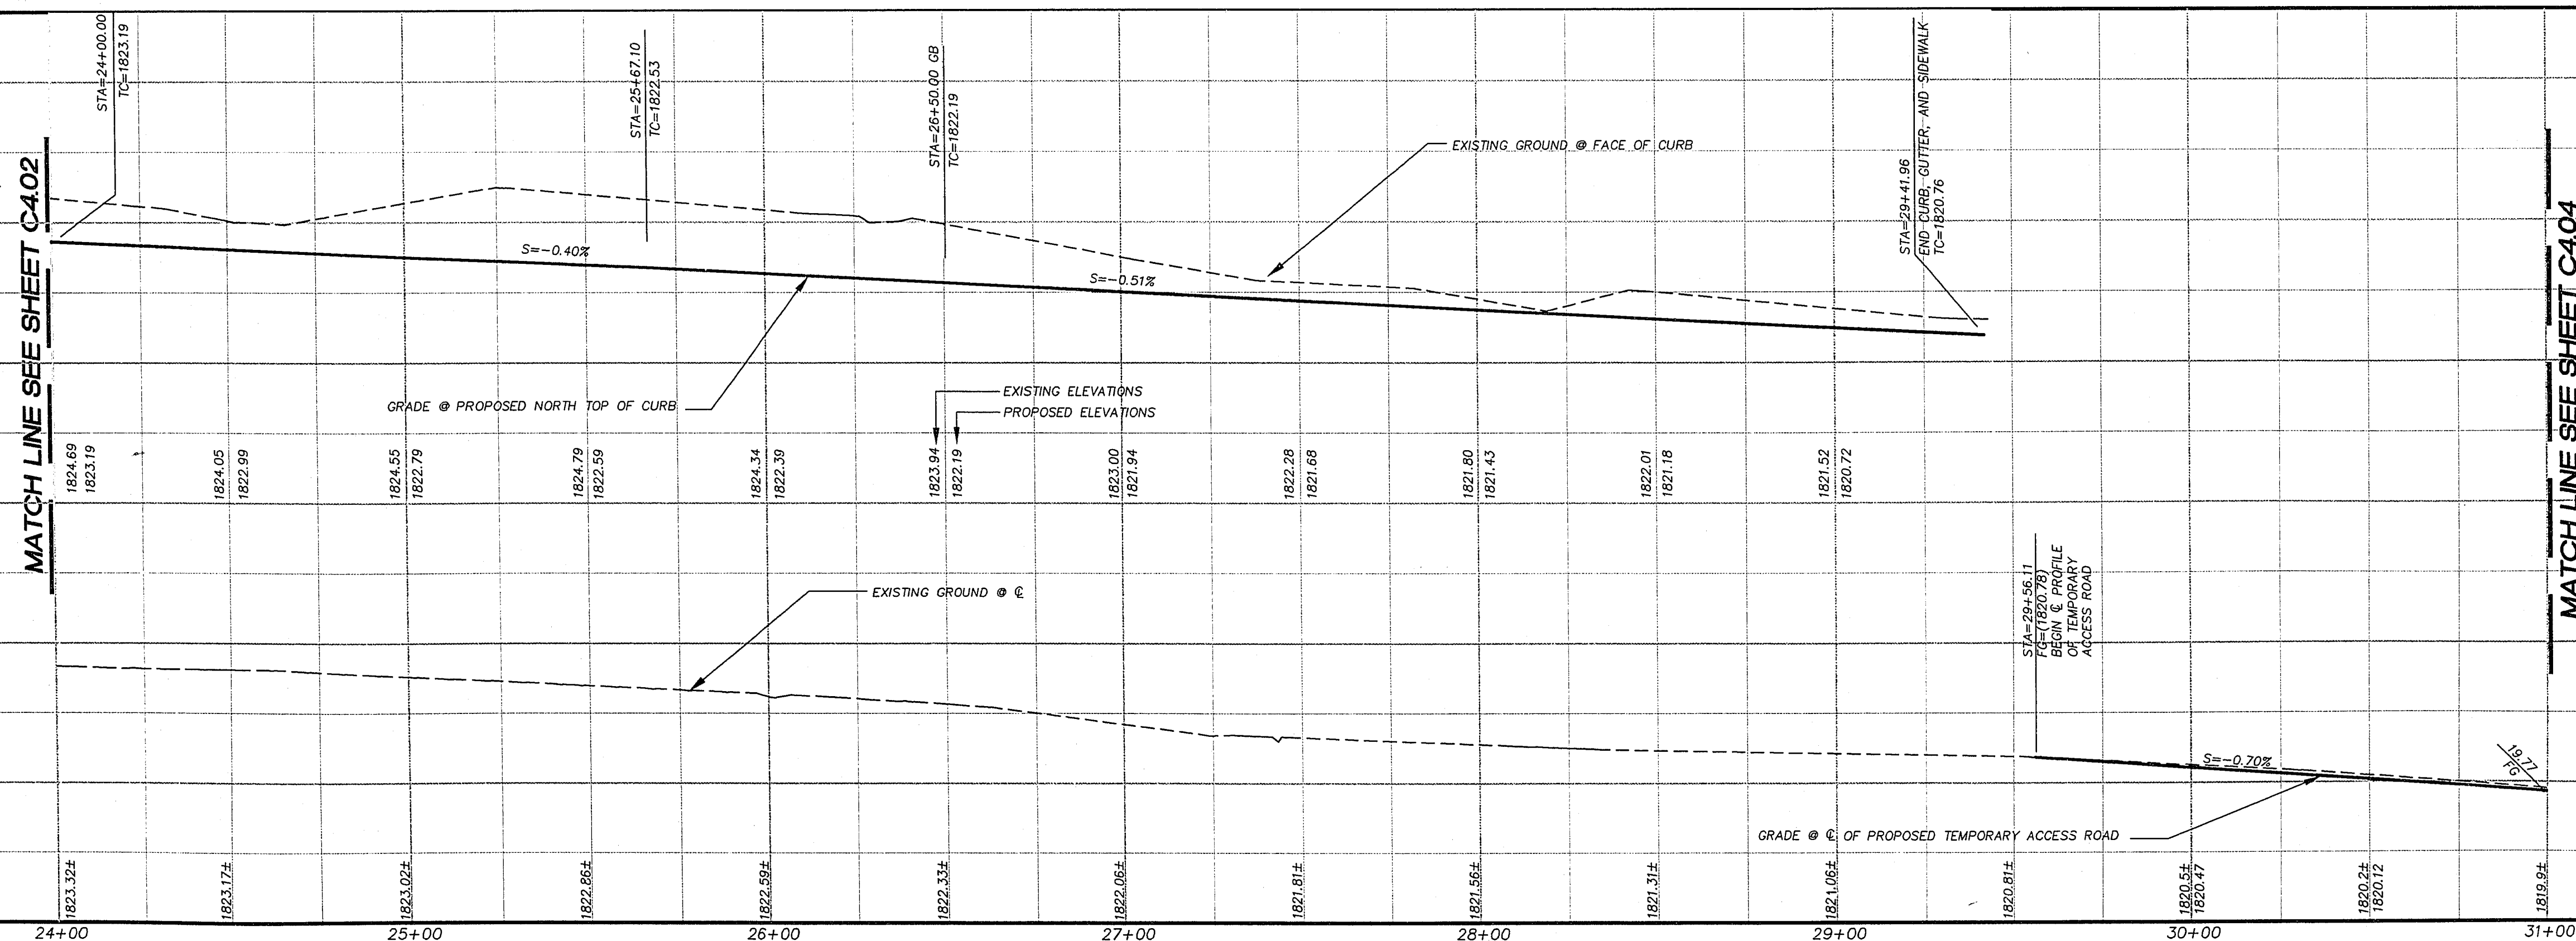[illegible]

All designs, arrangements and plans indicated or presented by this drawing, as instruments of service, are owned by and the property of DOMINGO CAMBEIRO CORPORATION. To alter these documents for any project by anyone other than the original designer is prohibited. The plans and/or specifications shall be restricted to the original site for which they were prepared and publication thereof is expressly limited to such use. Reproduction, in whole or in part, for any other project or NRS plan is prohibited. None of such designs, arrangements or plans shall be used by or disclosed to any person, firm, or corporation without the written permission of DOMINGO CAMBEIRO CORPORATION. Under contract with these plans and specifications shall constitute prima facie evidence of acceptance of these restrictions.

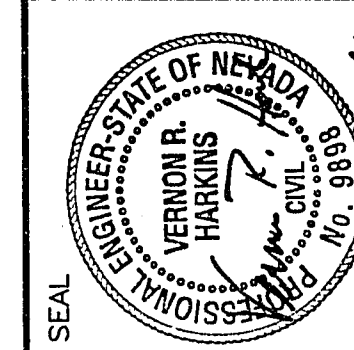


CSO PROJECT NO.	0828
CSO REVIEW	
APPROVED BY	
DATE	
DATE	5/01/96
MADE BY	KAW
RECKED BY	VRH
SUBMITAL	5/01/96
E. PROJECT NO.	95252

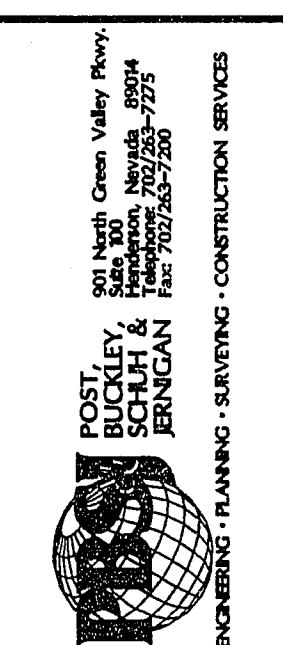

CLARK COUNTY SCHOOL DISTRICT
CONSTRUCTION MANAGEMENT
4828 PEARL ST.
LAS VEGAS, NEVADA 89121

**28TH AND HARRIS
ELEMENTARY SCHOOL**

HARRIS AVENUE STA. 24+00.00 THRU 31+00.00

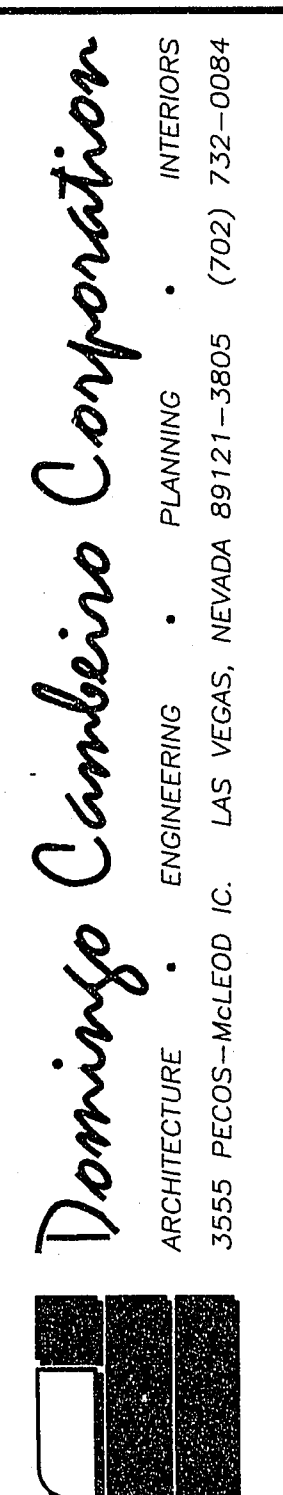

SHEET NO.

C4.03

SHEET 10 OF 17

JOB NO. 51843
FILE NO. 8430S.DWG BR-OS3