
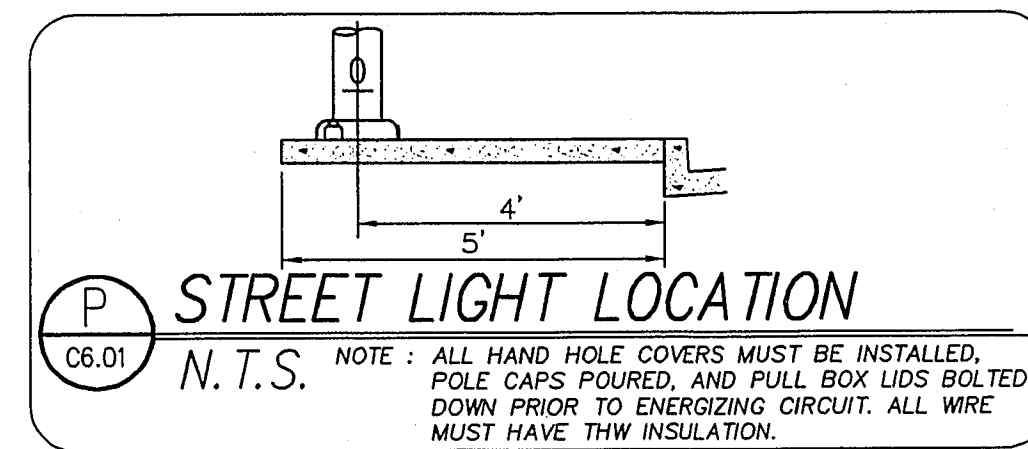
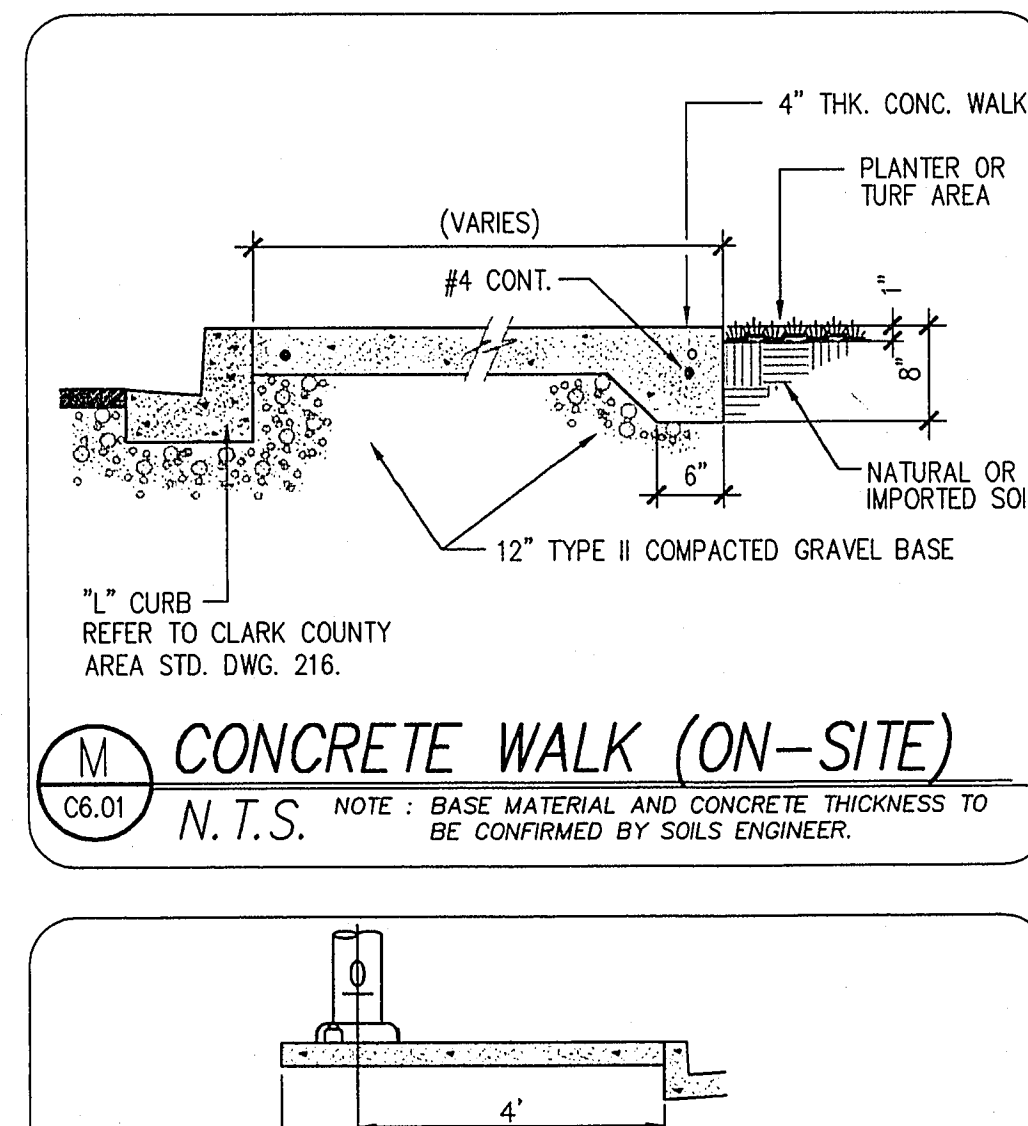
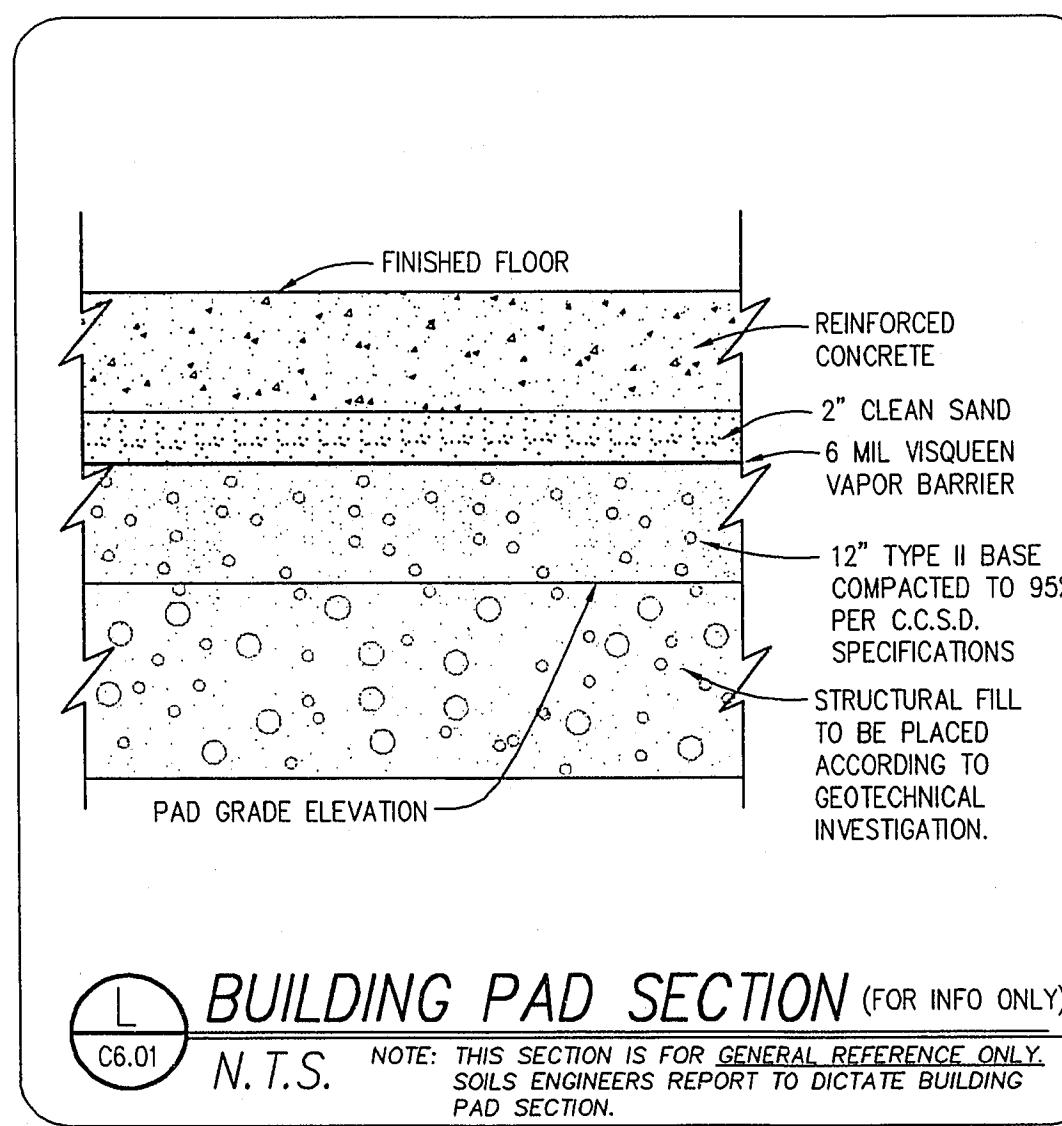
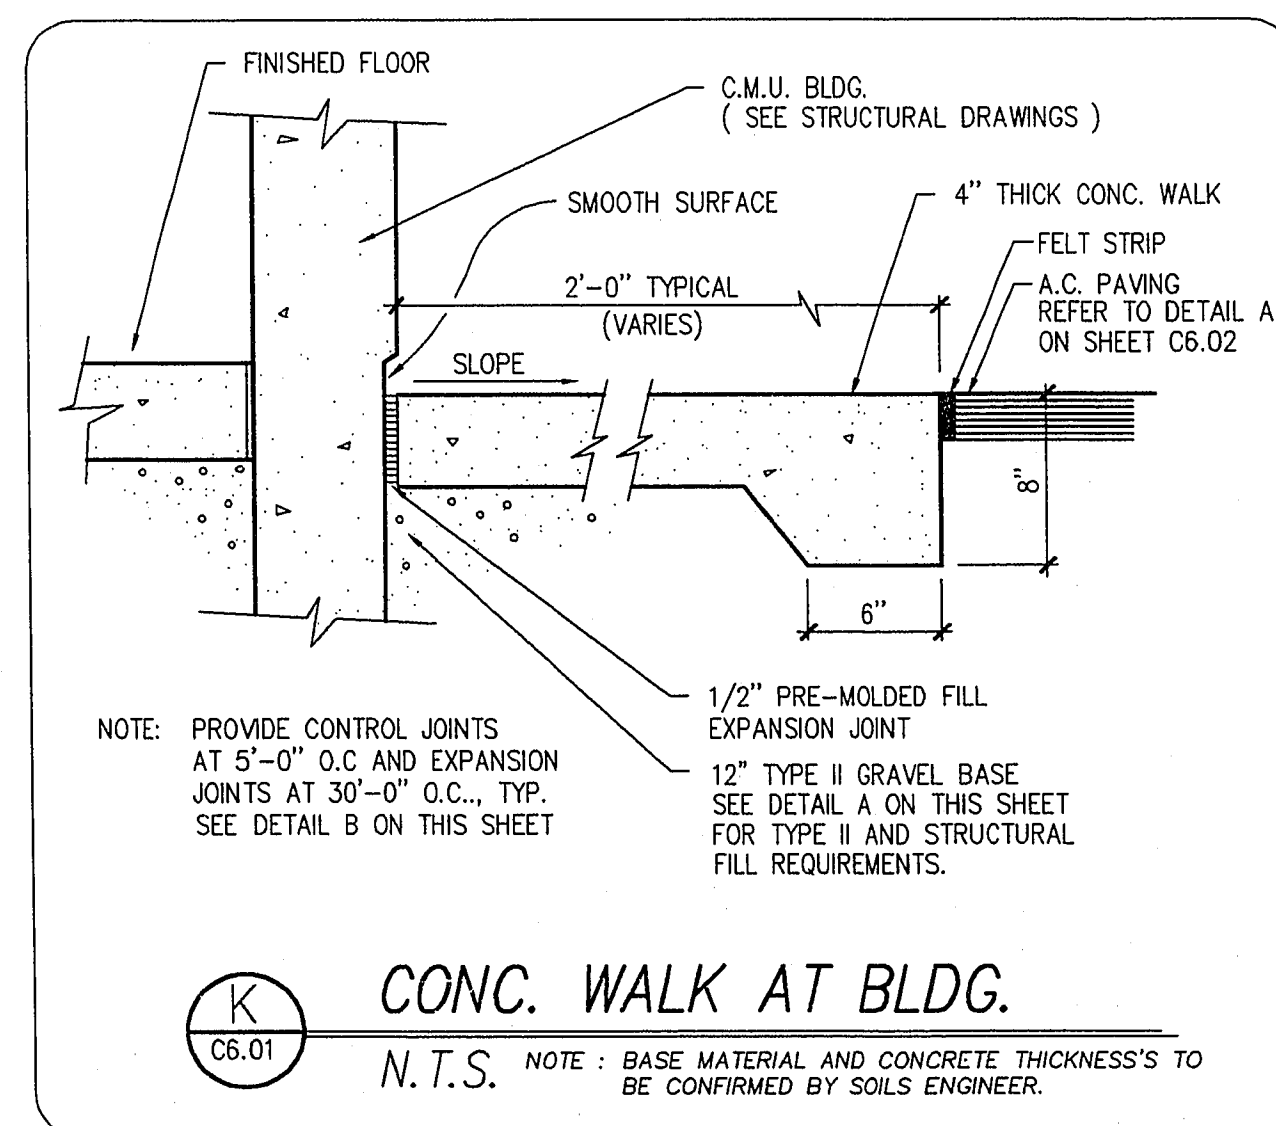
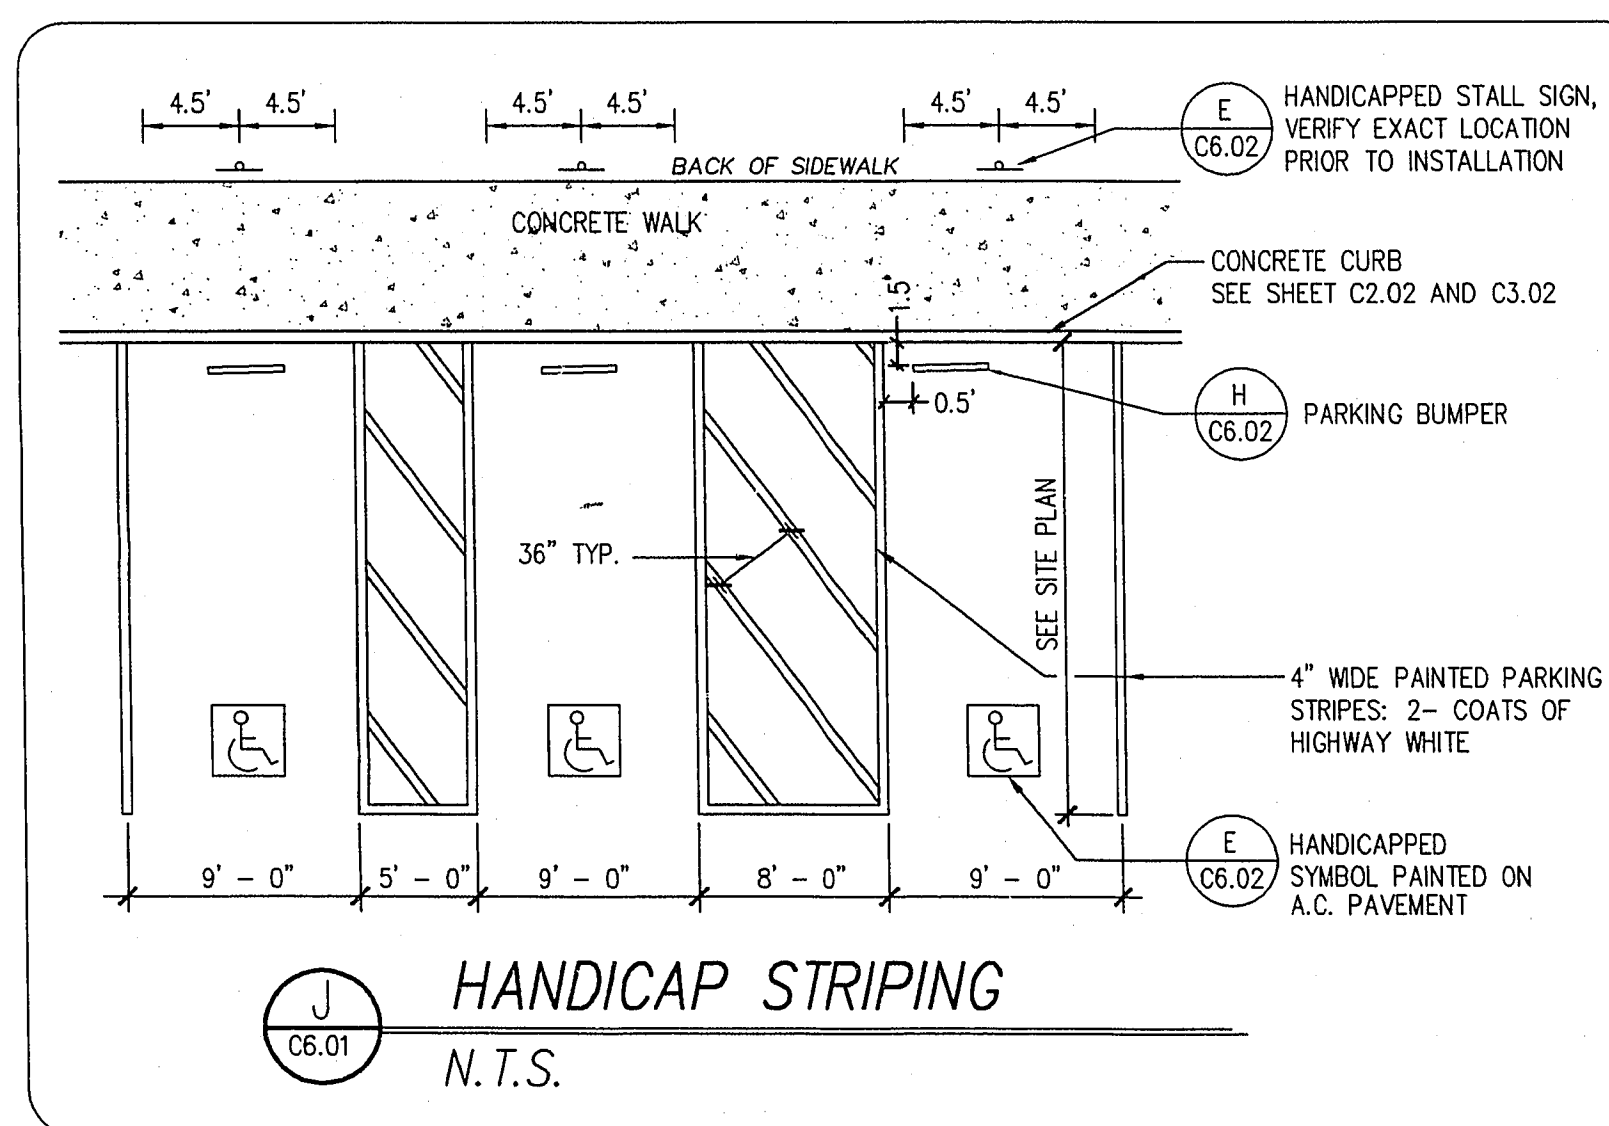
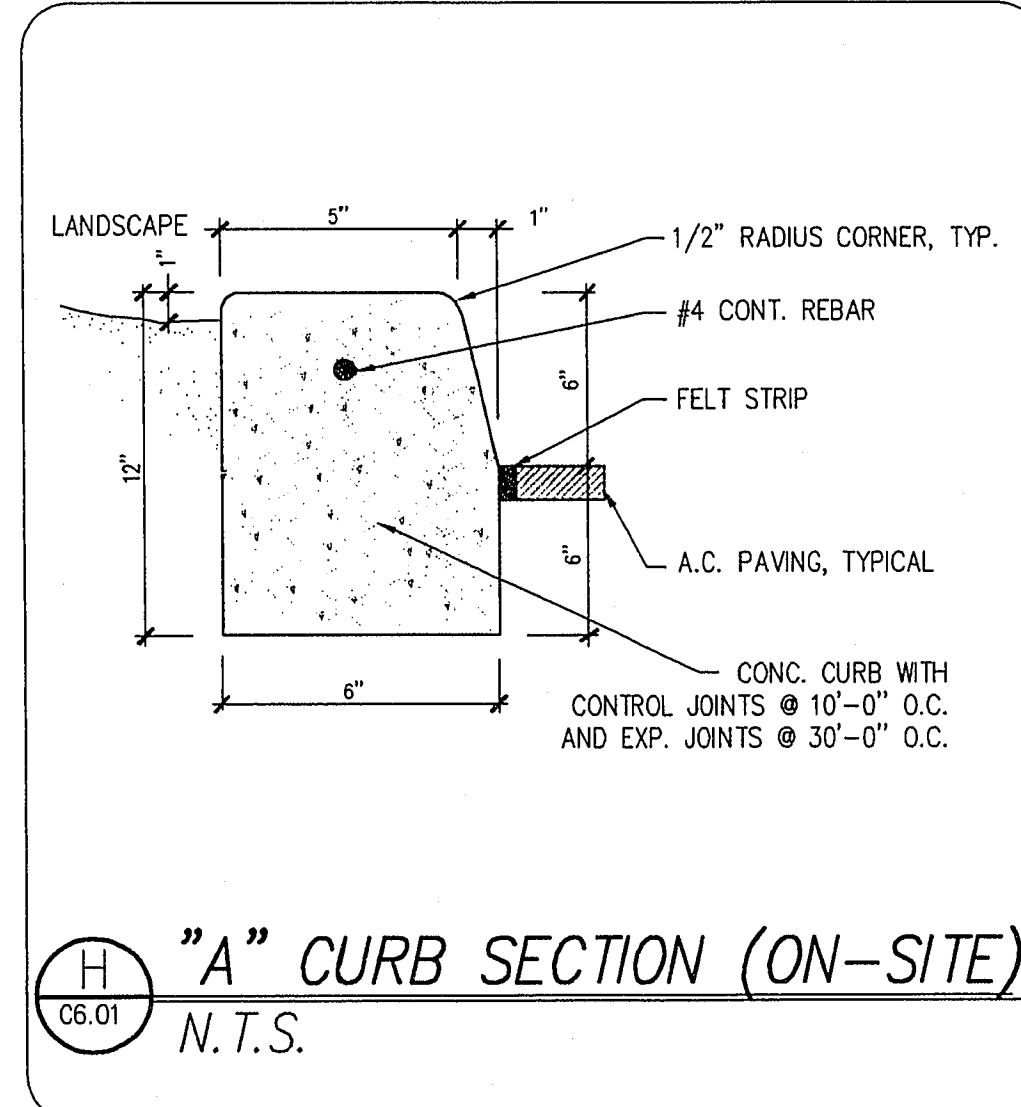
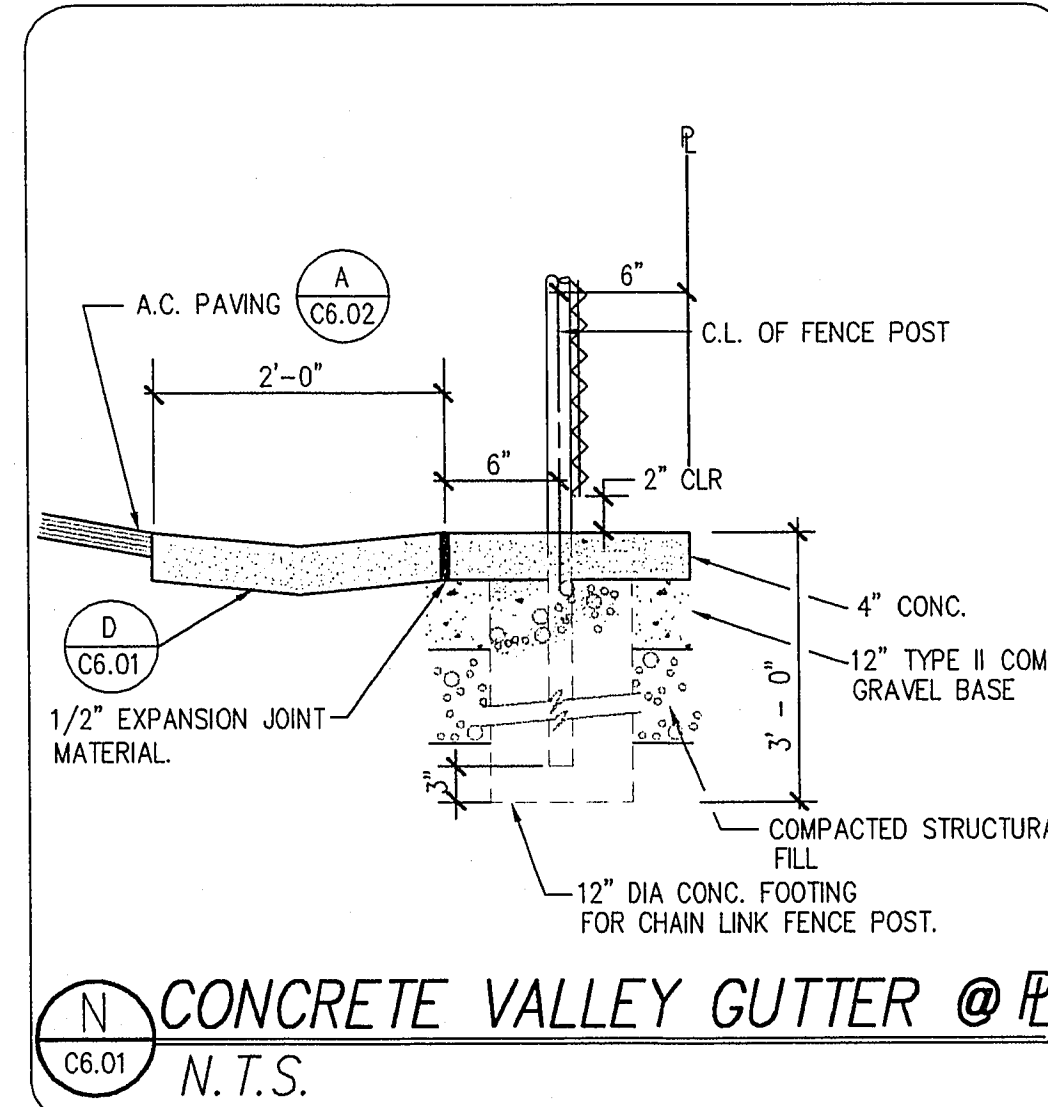
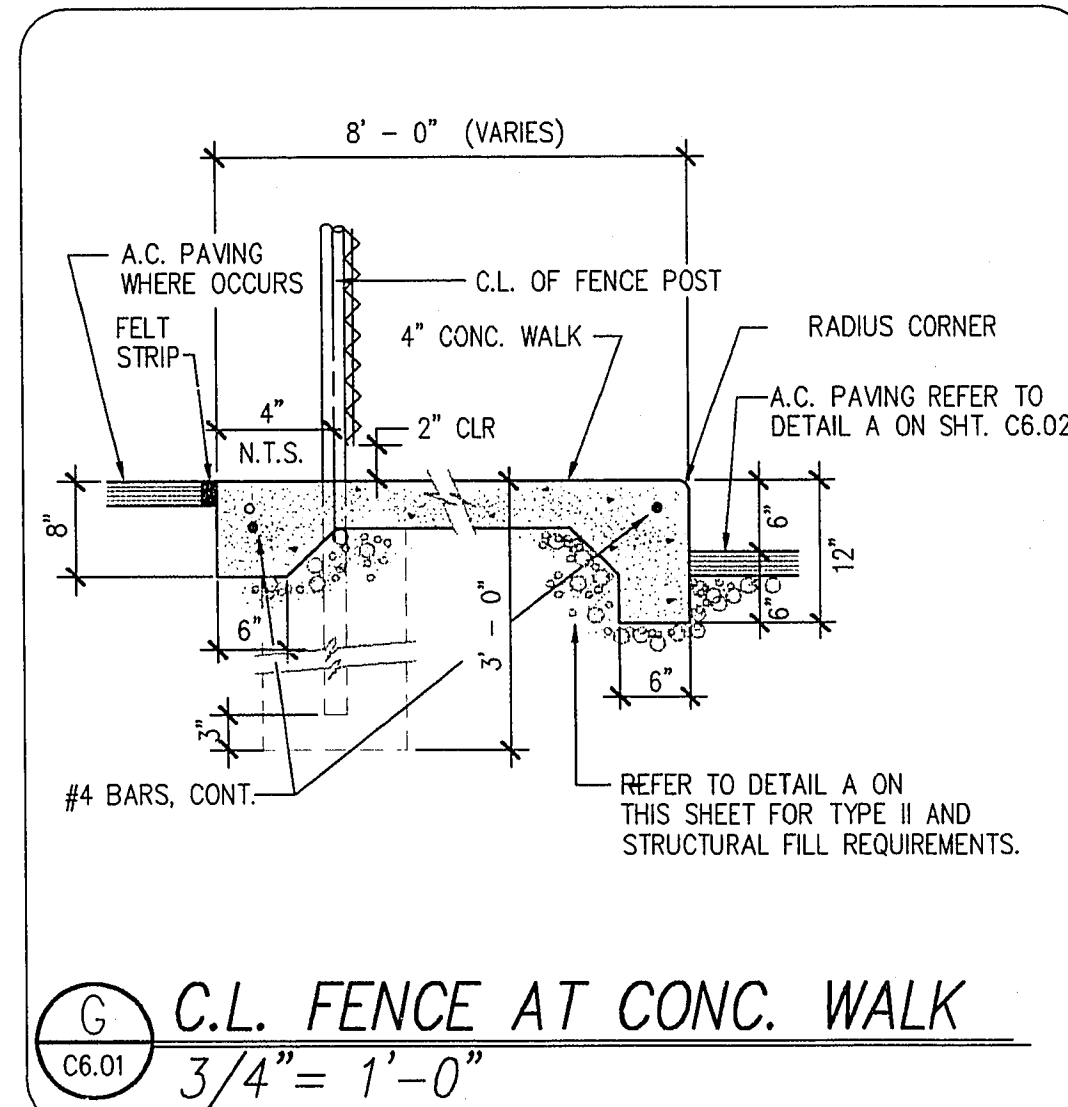
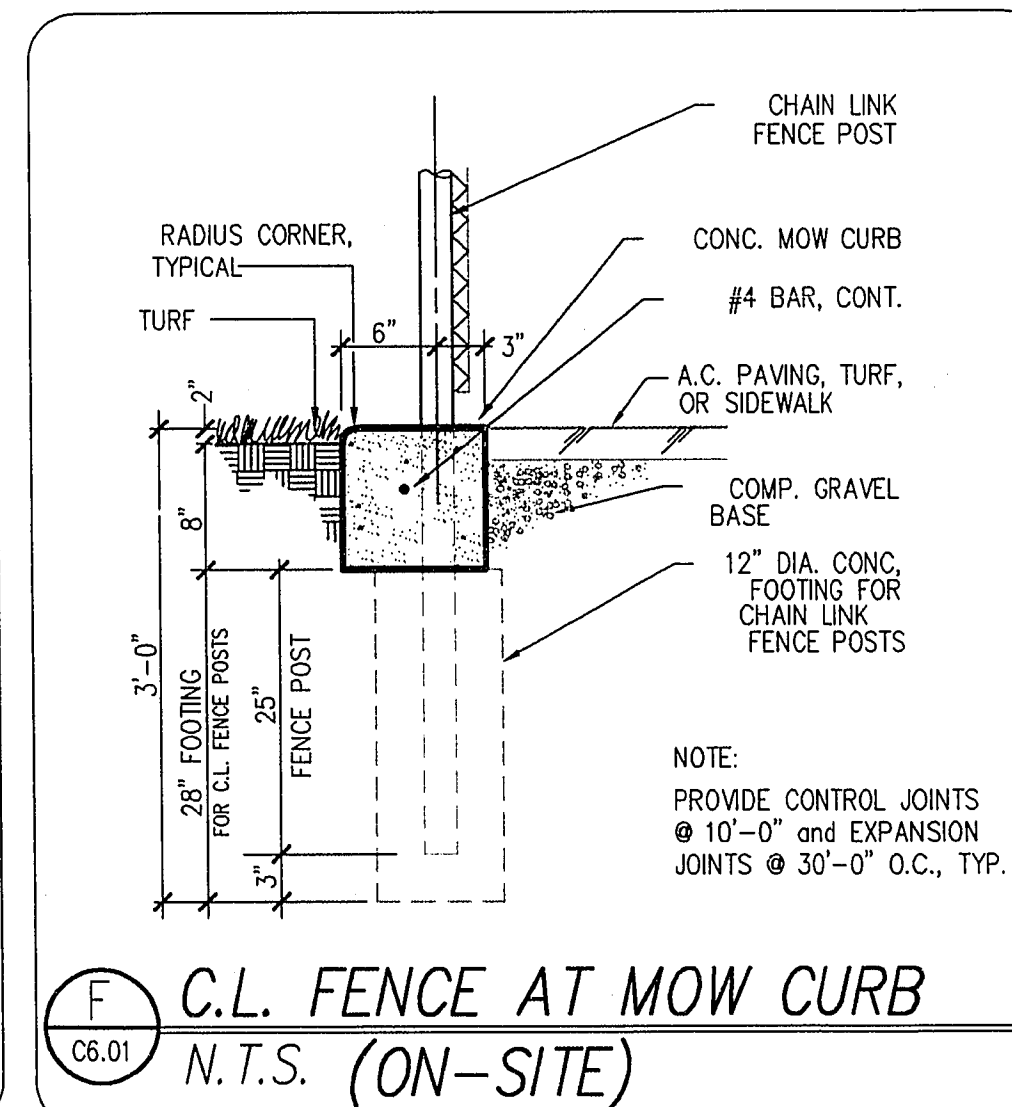
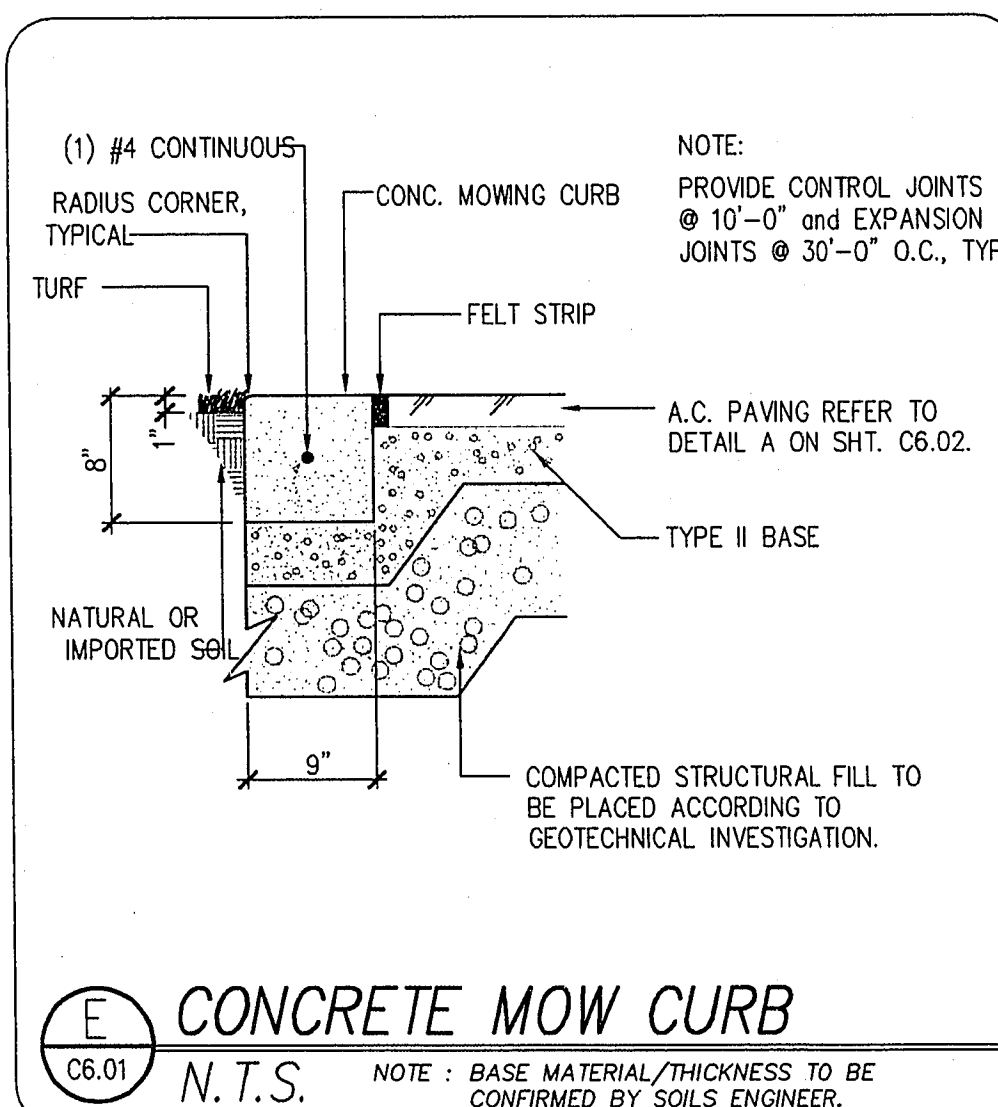
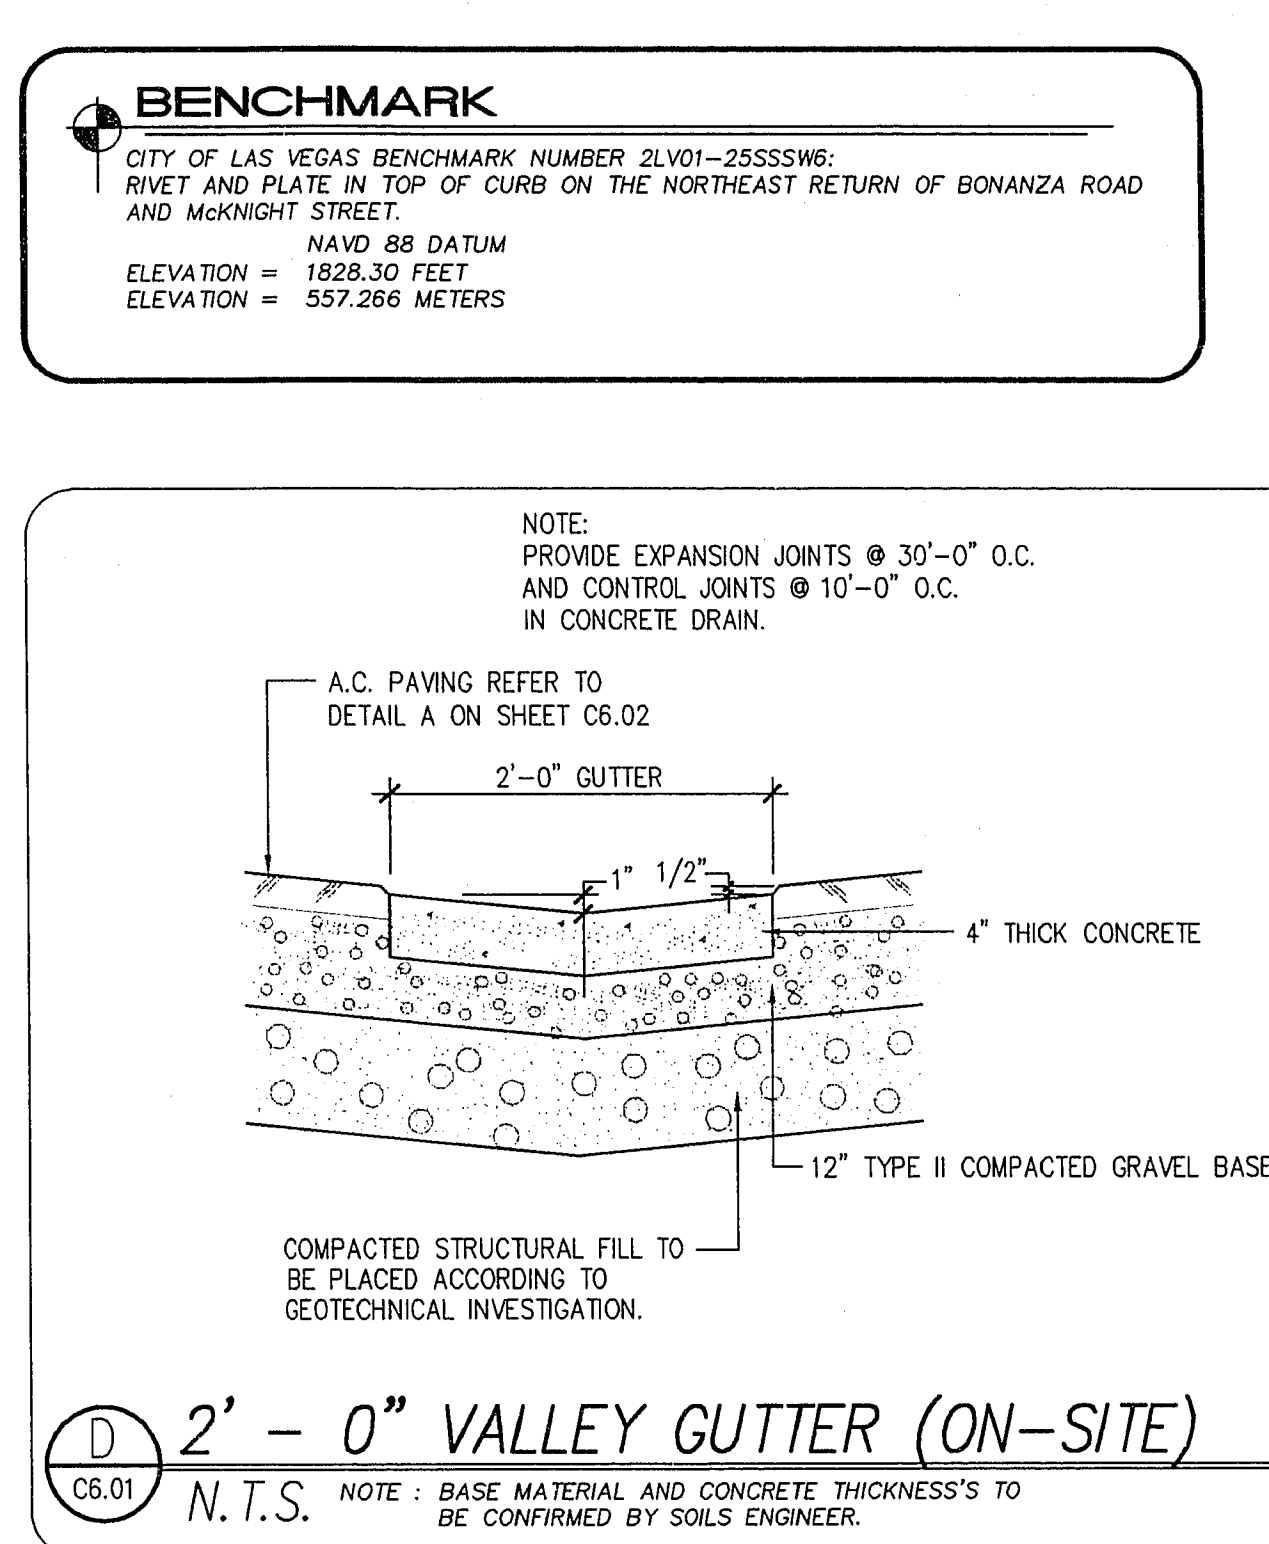
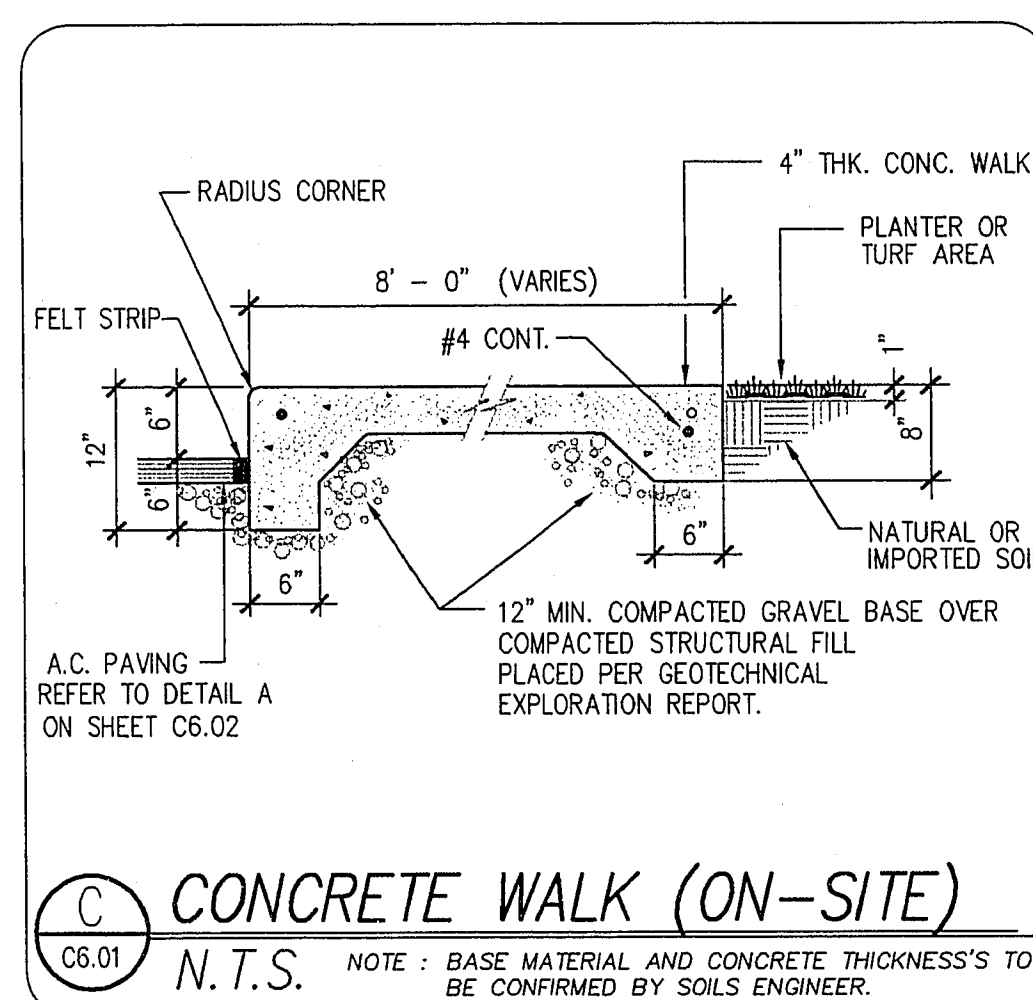
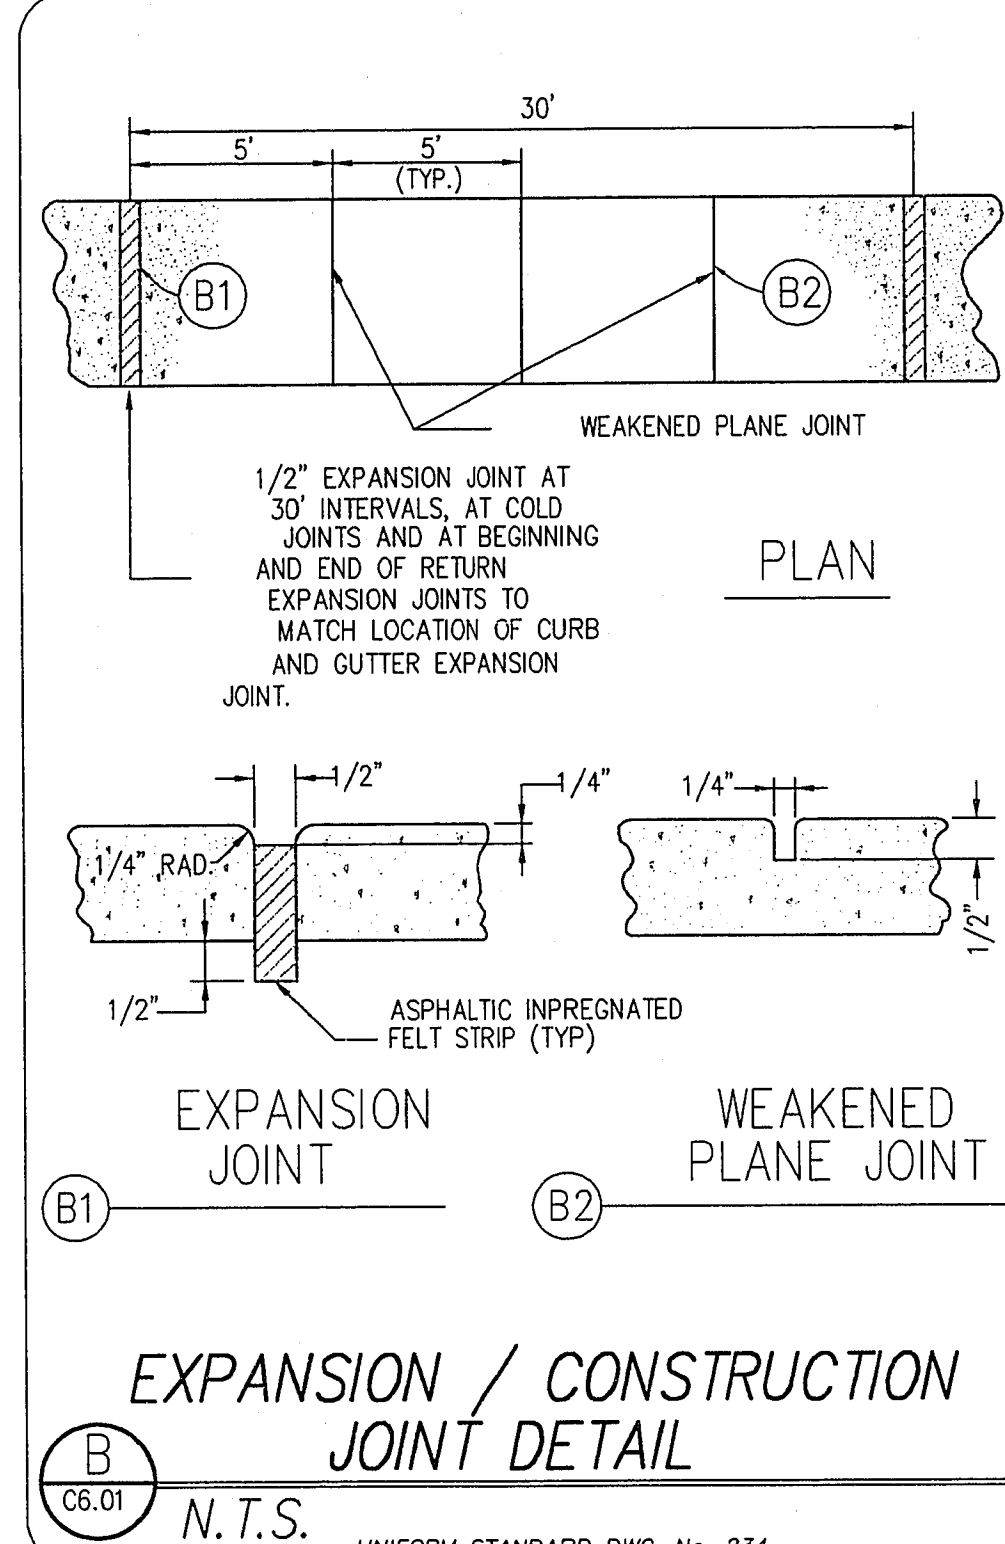


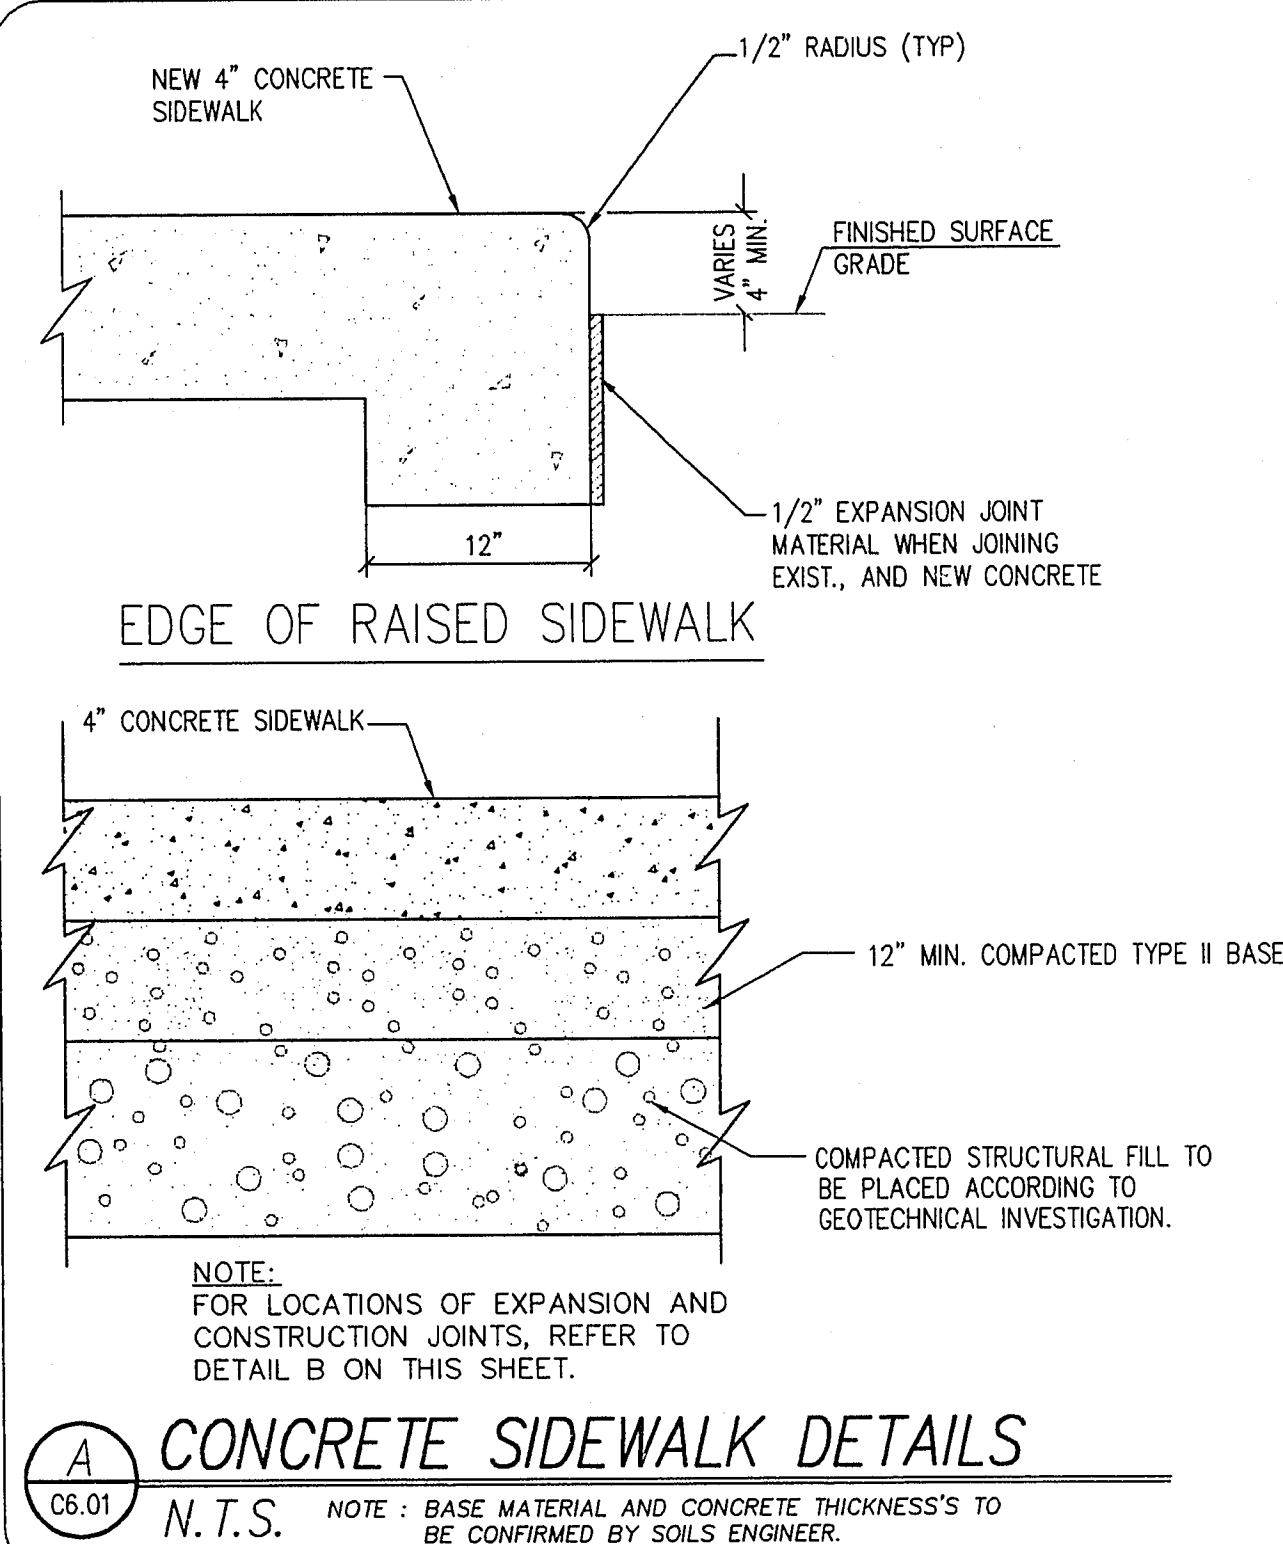

CITY OF LAS VEGAS BENCHMARK NUMBER 2LV01-25SSW6;
RIVET AND PLATE IN TOP OF CURB ON THE NORTHEAST RETURN OF BONANZA ROAD
AND MCKNIGHT STREET.
NAVD 88 DATUM
ELEVATION = 1828.30 FEET
ELEVATION = 557.266 METERS

Avoid cutting underground utility lines. It's costly.


**Call
before you
Dig**

1-800-227-2600

[illegible]


© DOMINGO CAMBEIRO CORPORATION 1995

All designs, arrangements and plans indicated or presented by this drawing, as instruments of service, are owned by and the property of DOMINGO CAMBEIRO CORPORATION. To alter these documents for any project by anyone other than the original contractor is prohibited under Article 623. The plans and/or specifications shall be restricted to the original site for which they were prepared and publication thereof is expressly limited to such use. Reproduction, publication or use of these plans and/or specifications is prohibited. None of such designs, arrangements or plans shall be used by or disclosed to any person, firm, agency, or corporation without the written permission of DOMINGO CAMBEIRO CORPORATION. Visual contact with these plans and specifications shall constitute prima facie evidence of acceptance of these restrictions.

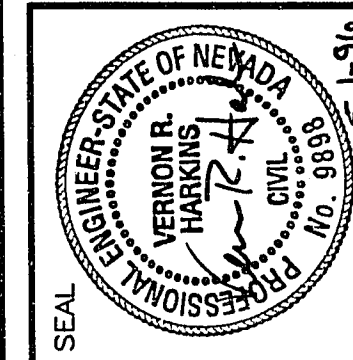

ISSUED PROJECT NO.	0828
ISSUED REVIEW	
APPROVED BY	
DATE	

DATE	5/01/96
DRAWN BY	KAW
CHECKED BY	VRH
SUBMITTAL	5/01/96
FE PROJECT NO.	95252

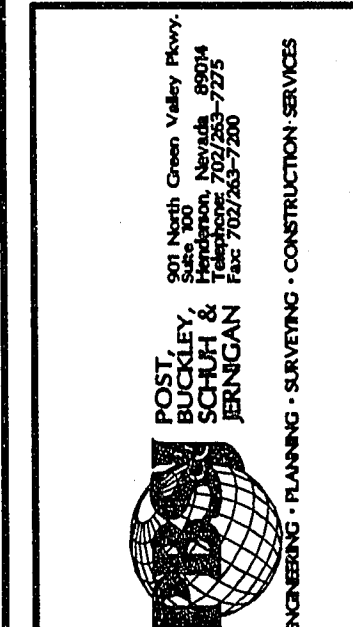

CLARK COUNTY SCHOOL DISTRICT
CONSTRUCTION MANAGEMENT
4828 PEARL ST.
LAS VEGAS, NEVADA 89121

**28TH AND HARRIS
ELEMENTARY SCHOOL**

DETAIL SHEET

SHEET NO.

C6.01

SHEET 16 OF 17

JOB NO. 51843
FILE NO. 843DT1.DWG