


Avoid cutting underground utility lines. See notes.


Call before you Dig

1-800-227-2600

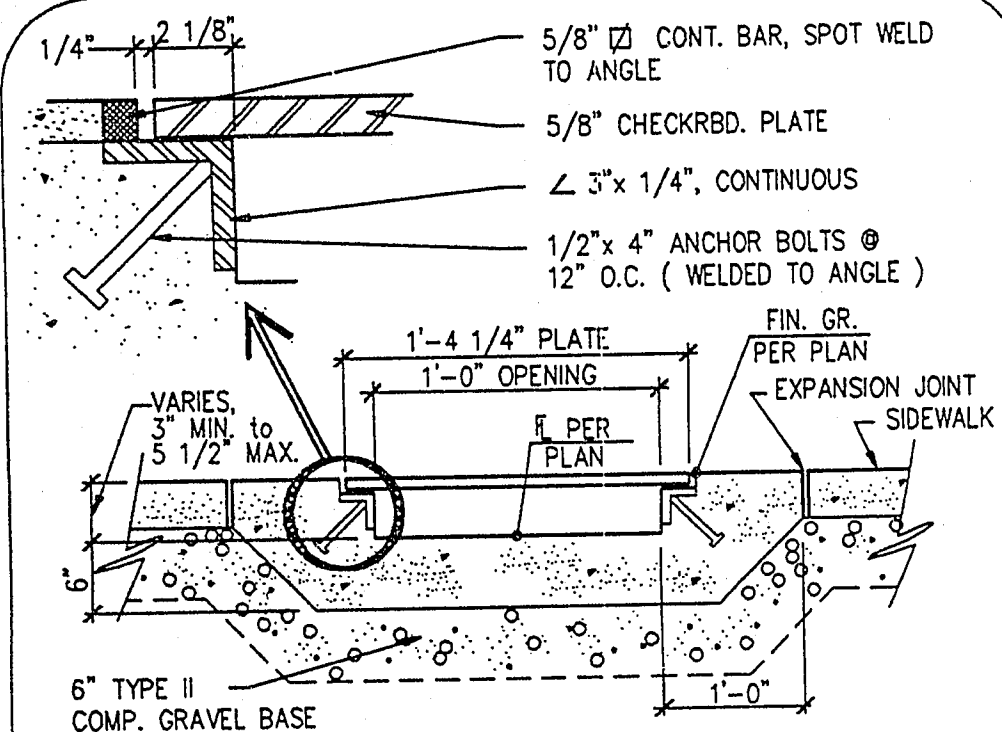


- NOTES:
1. IF WIDTH OF PLATE IS GREATER THAN 24", A SPECIAL DESIGN IS REQUIRED.
 2. ALL EXPOSED METAL PARTS SHALL BE GALVANIZED AND ALL GALVANIZING DAMAGED BY FABRICATION OR INSTALLATION SHALL RECEIVE TWO COATS OF ALUMINUM PAINT (GALVONOX OR EQUAL).

A **ONSITE SIDEWALK DRAIN**
C6.01 N.T.S. NOTE: ONSITE ONLY

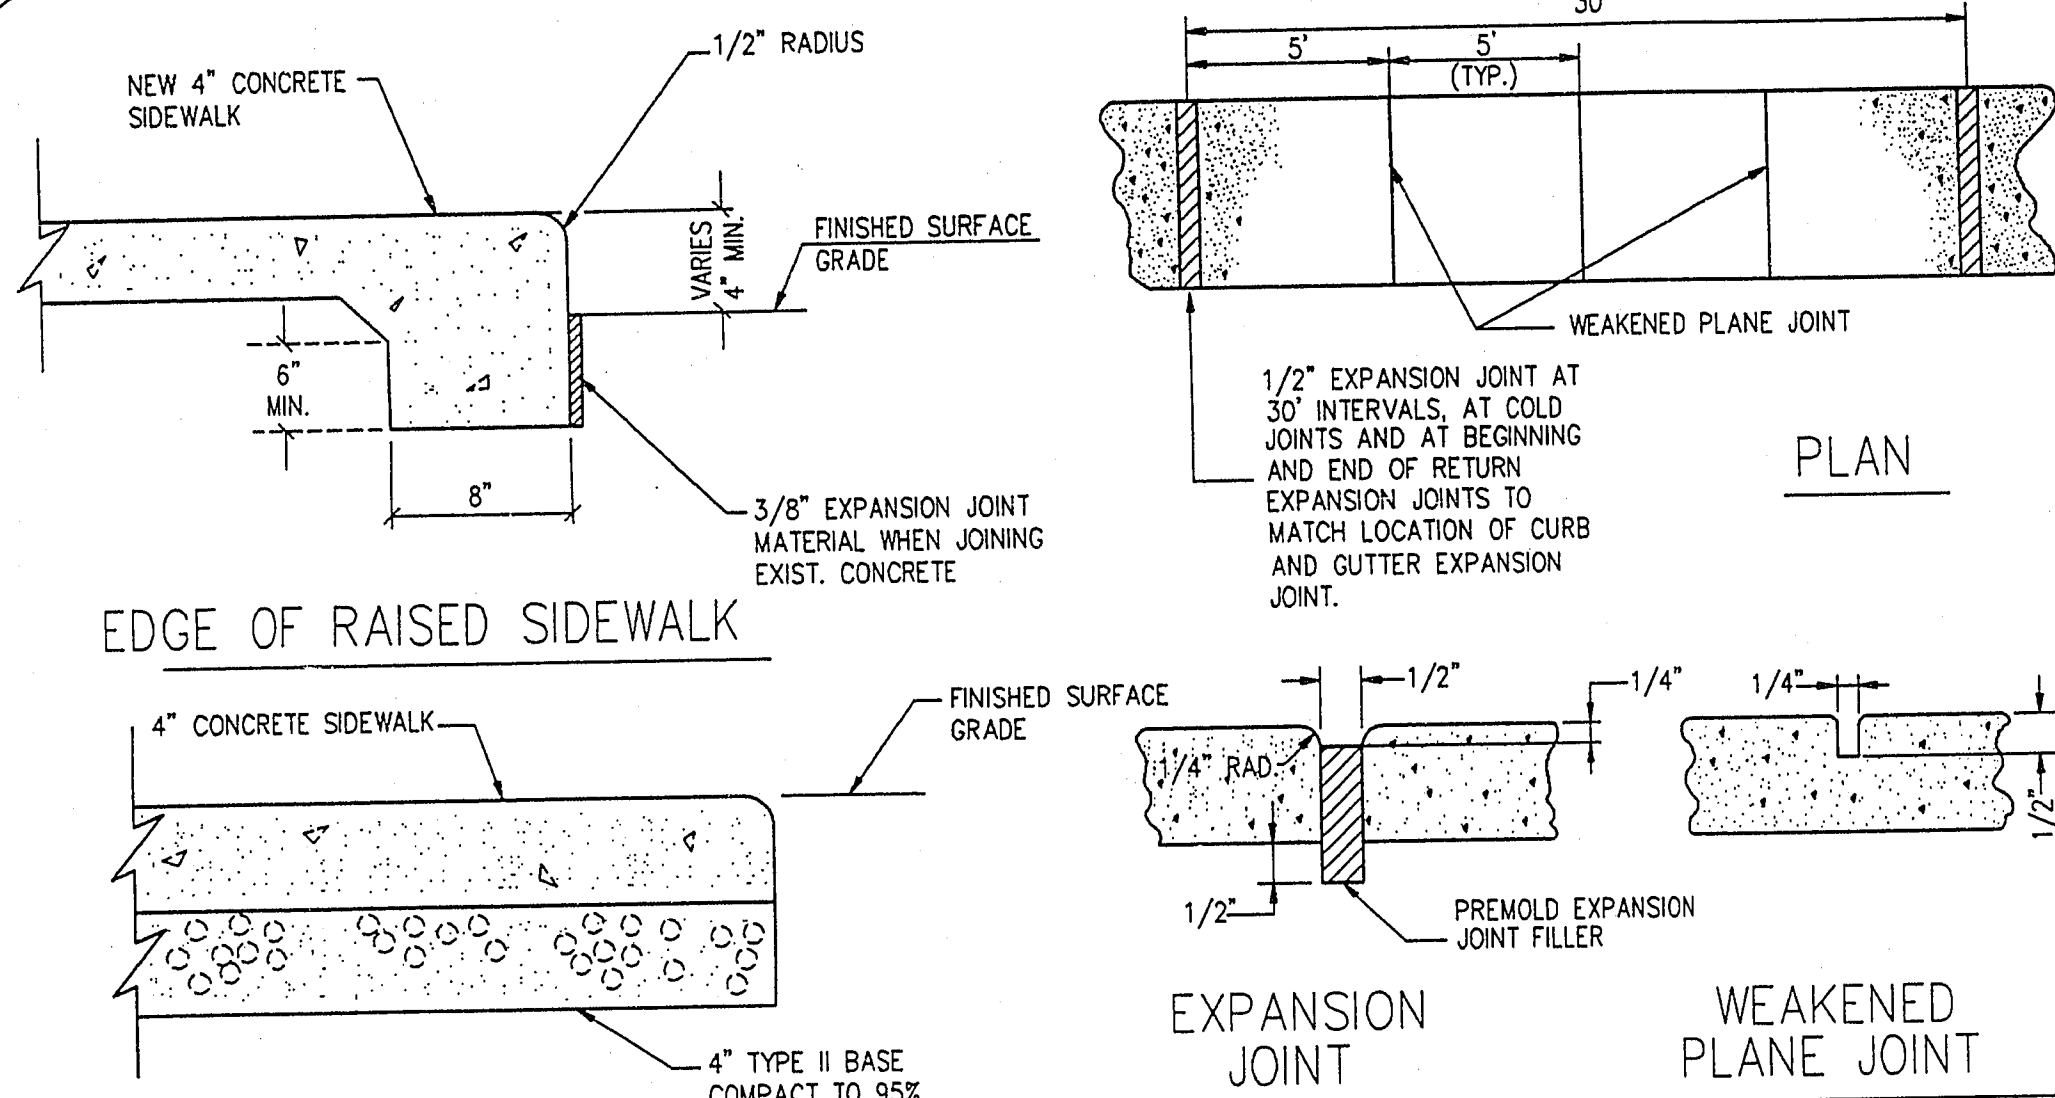


B **ONSITE CONCRETE SIDEWALK DETAILS**
C6.01 N.T.S. NOTE: ONSITE ONLY

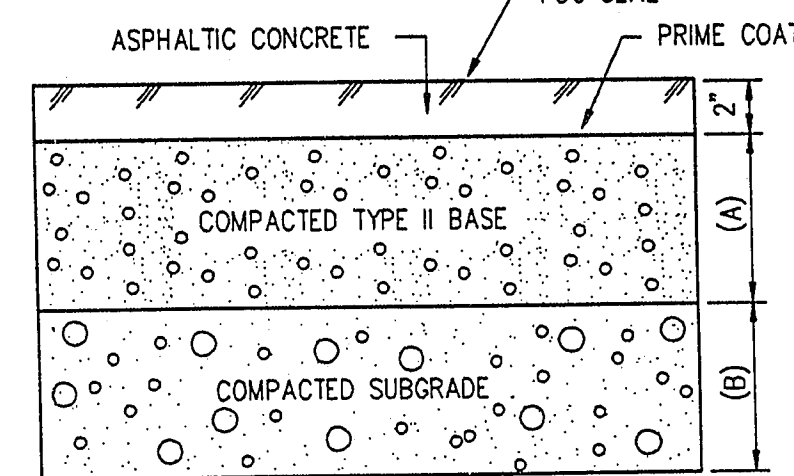


PAVING - ONSITE

	ROSE WARREN AND RED ROCK	TOM WILLIAMS
A	4"	10"
B	12"	18"


C **A.C. PAVEMENT DETAILS**
C6.01 N.T.S.

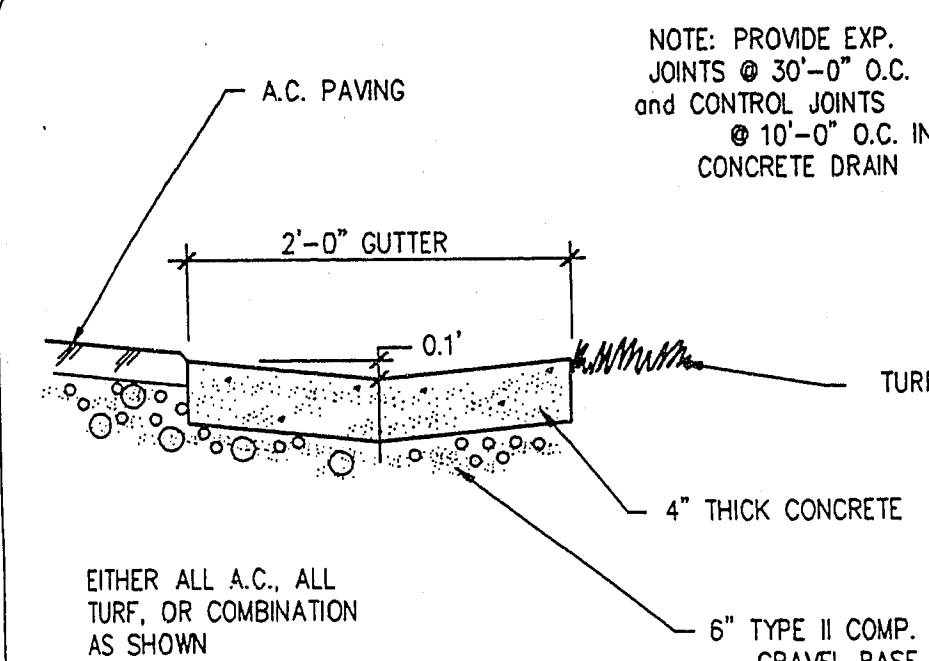


D **ONSITE CONCRETE VALLEY GUTTER**
C6.01 1" = 1'-0" NOTE: ONSITE ONLY

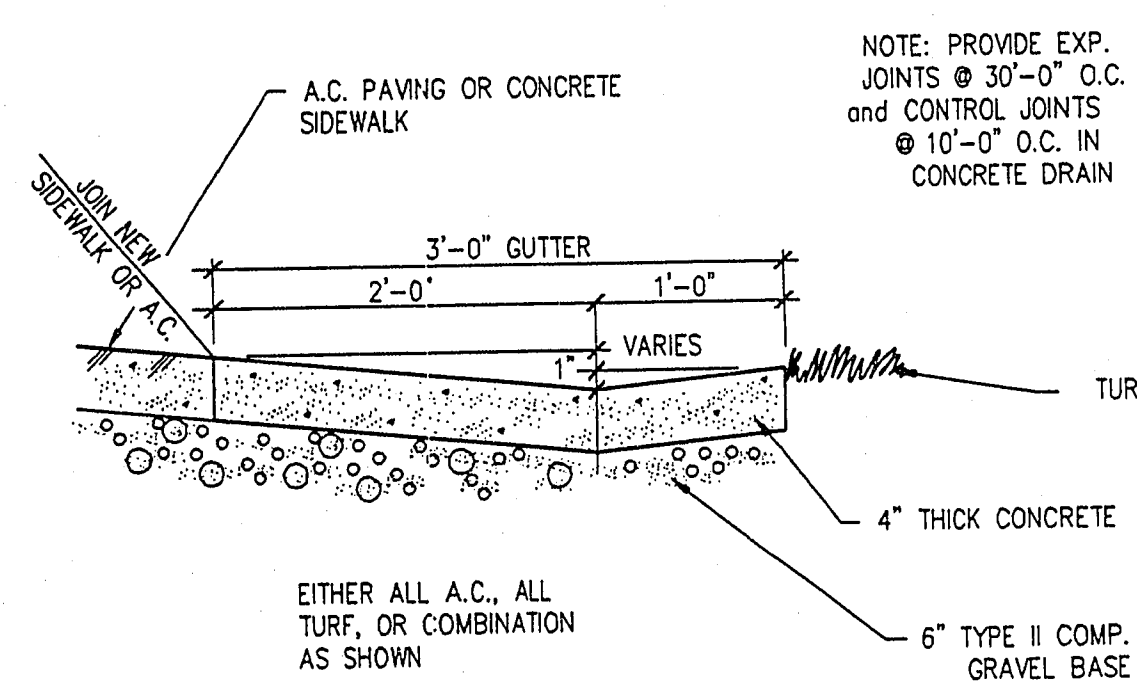

E **ONSITE CONCRETE VALLEY GUTTER**
C6.01 1" = 1'-0" NOTE: ONSITE ONLY

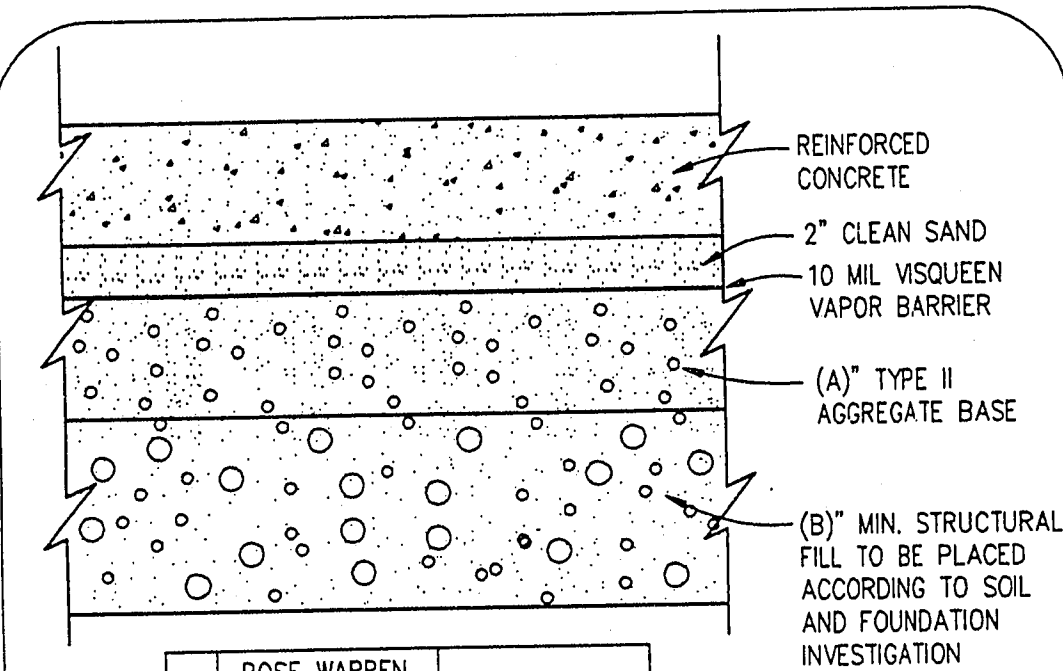


F **BUILDING PAD SECTION**
C6.01 N.T.S.

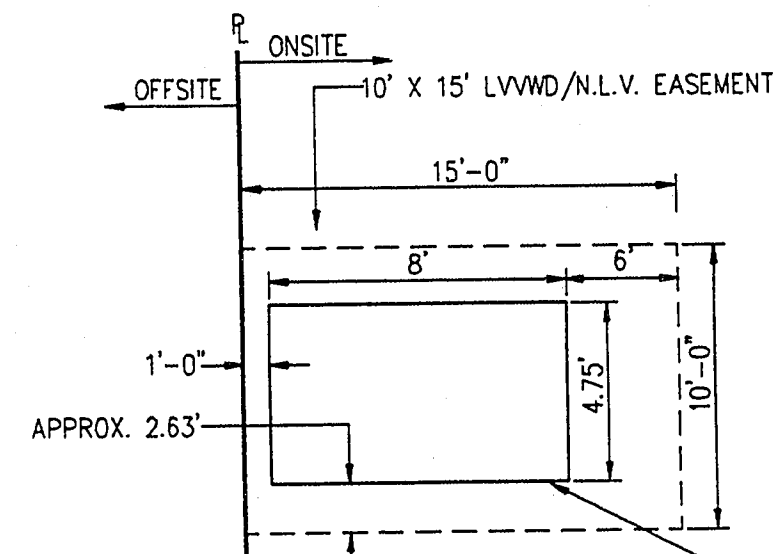


THE DETECTOR CHECK ASSEMBLY AND VAULT WITH NON-TRAFFIC BEARING COVER, MUST BE INSTALLED IN ACCORDANCE WITH THE DISTRICT'S STANDARD PLATE NO. 20, AND WITH STANDARD VAULT DRAWING NO. C-475, LATEST REVISION.

ANY FUTURE BLOCKWALL OR FENCE MUST BE DESIGNED AROUND THE EASEMENT, SO AS TO ALLOW THE DISTRICT DIRECT ACCESS TO THE VAULT FROM THE ADJACENT RIGHT-OF-WAY.



G **6\"/>**

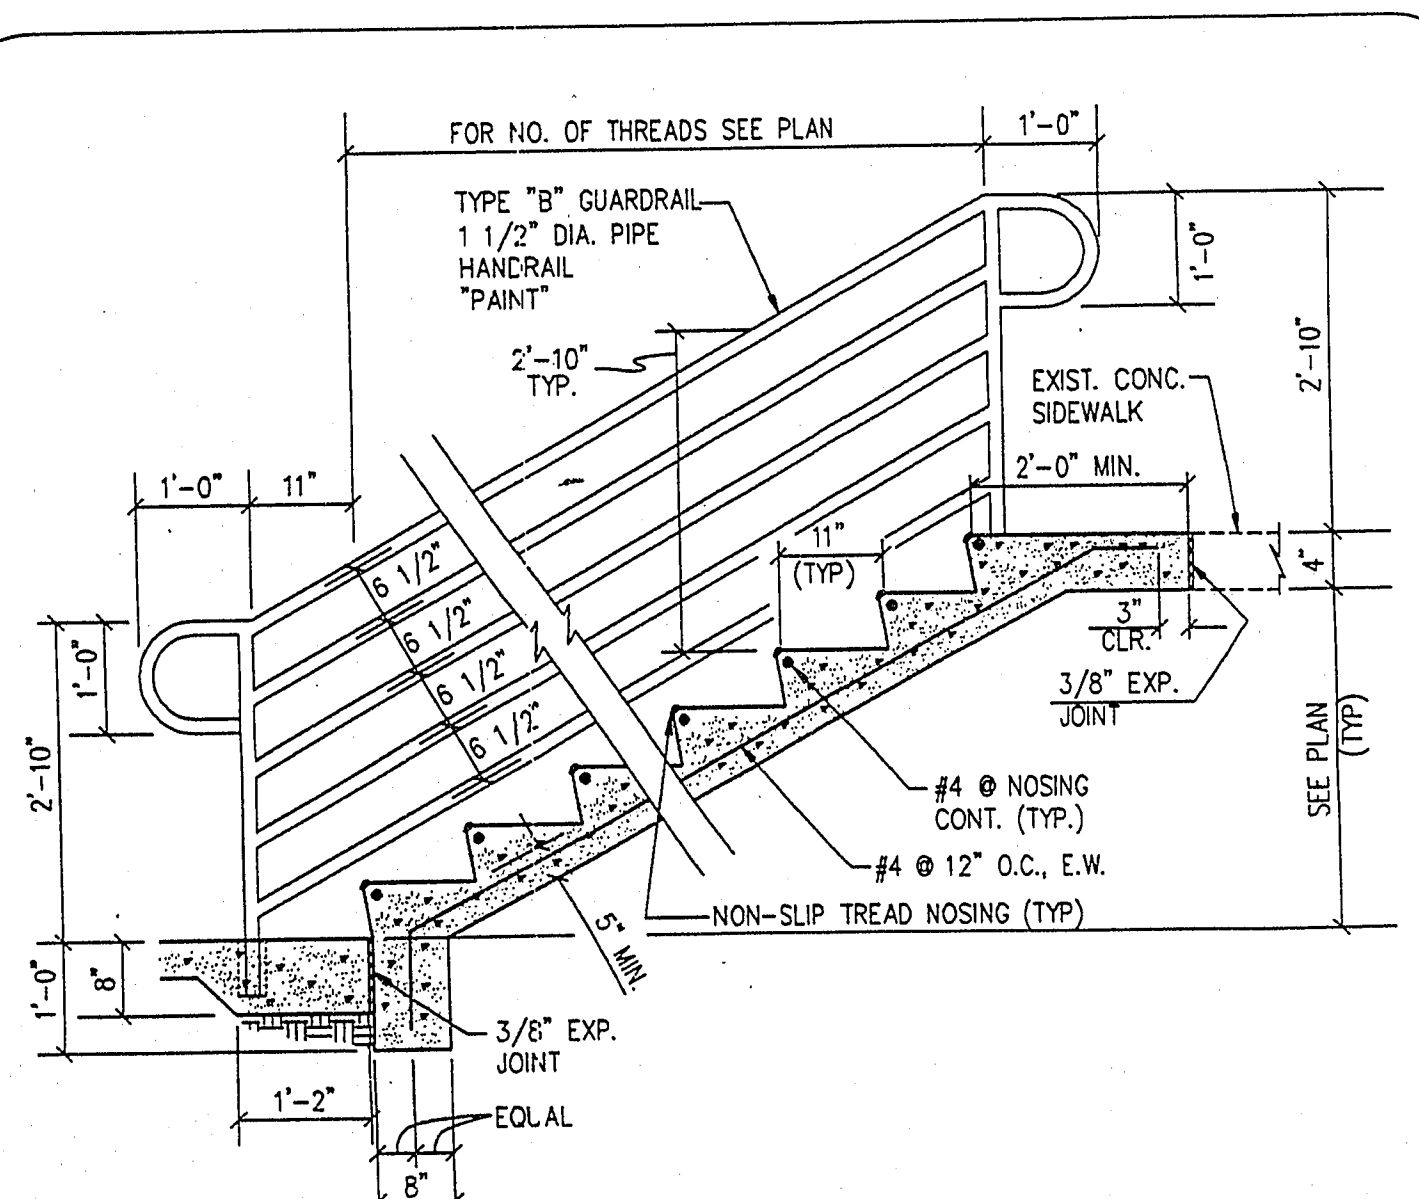


H **GUARDRAIL & STAIRS**
C6.01 Not to scale

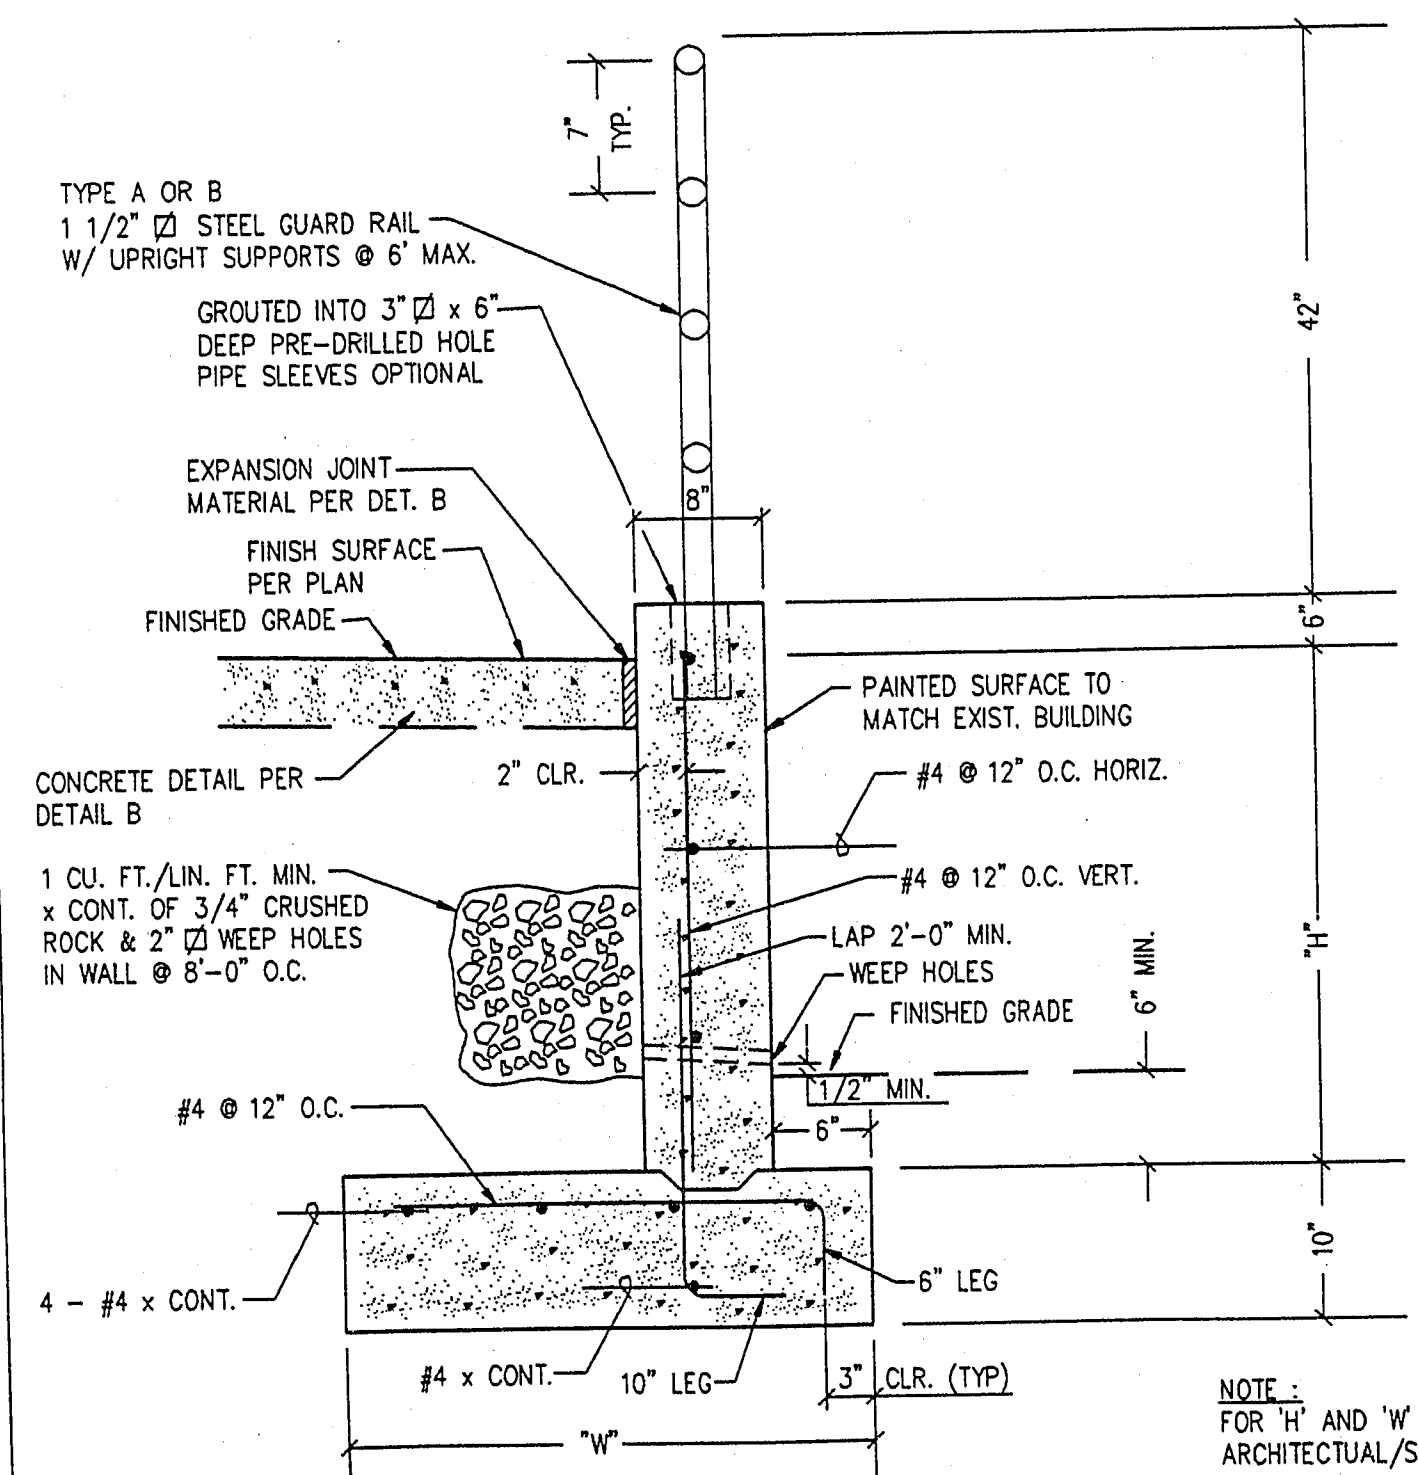

I **GUARDRAIL & CONCRETE WALL**
C6.01 Not to scale

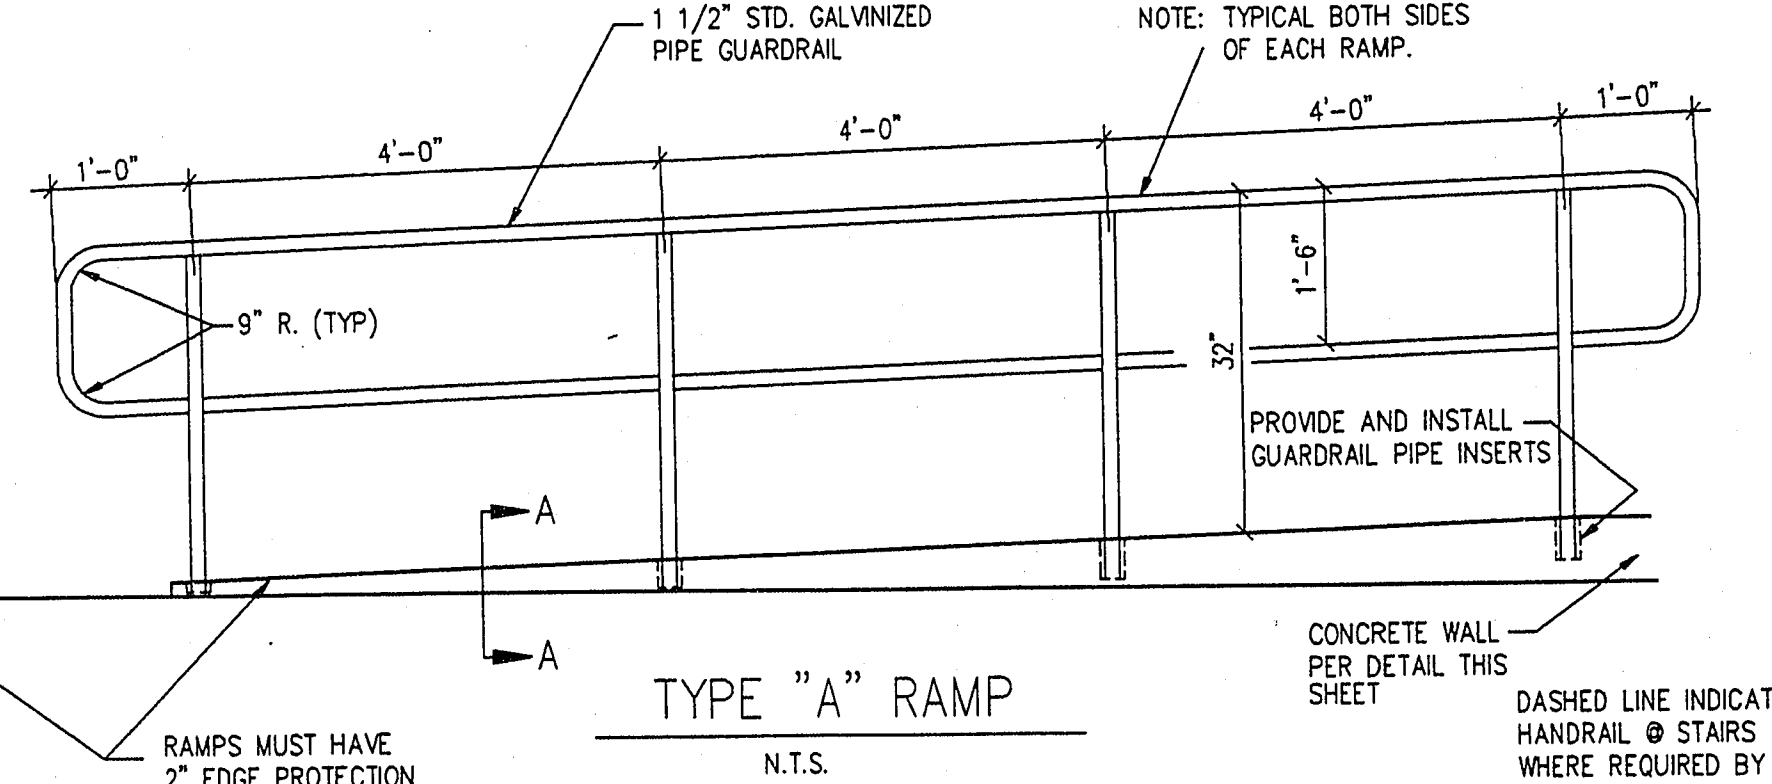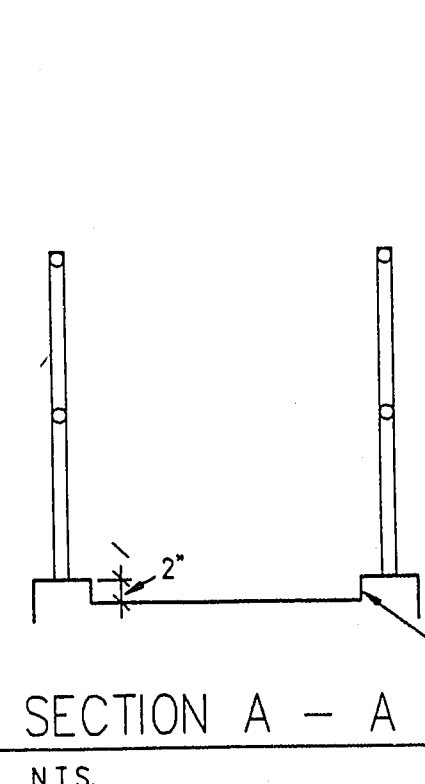


TYPE "A" RAMP
N.T.S.

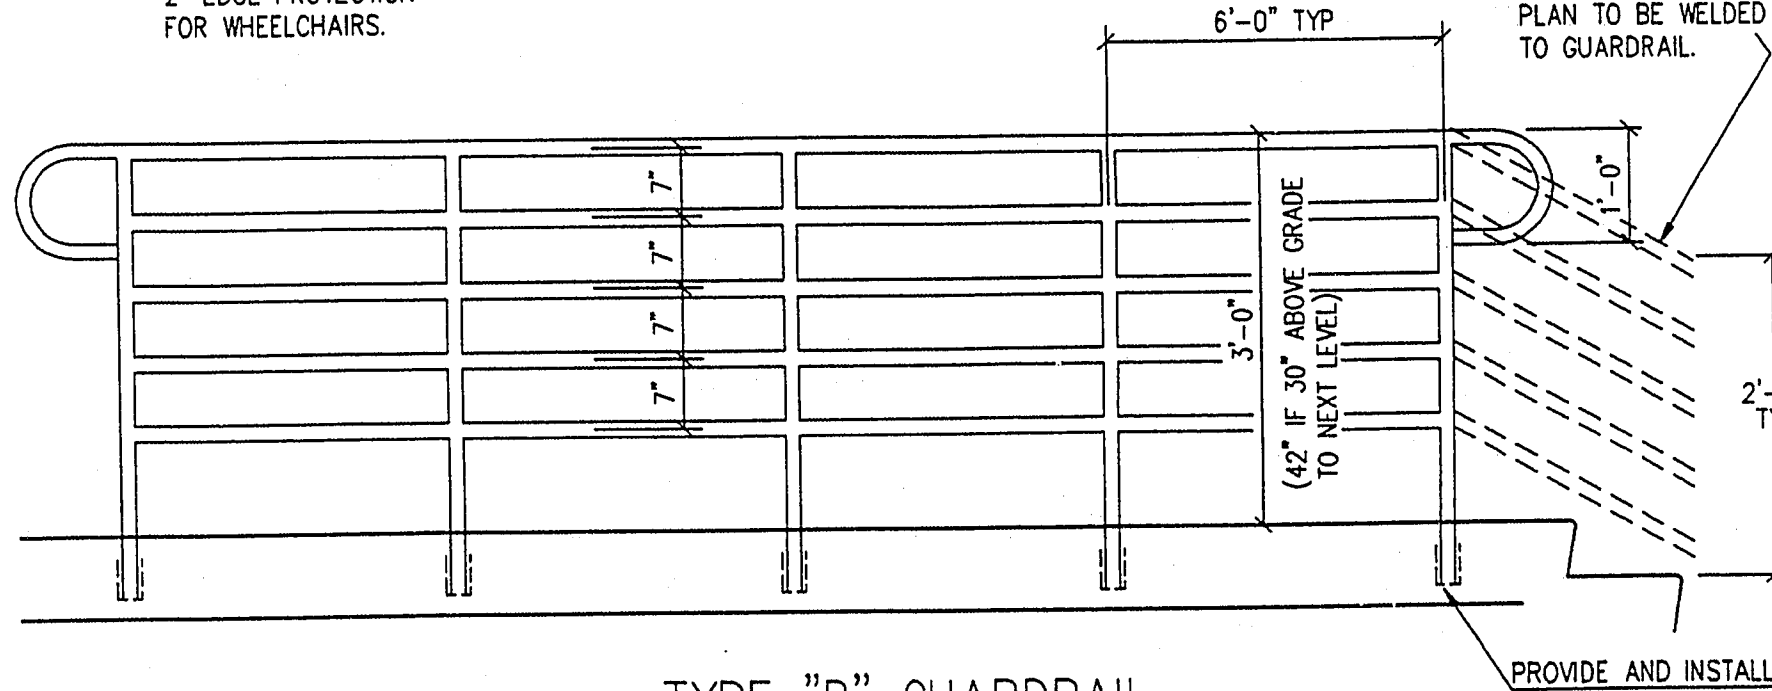

TYPE "B" GUARDRAIL
N.T.S.

REVISIONS				
REV	DESCRIPTION	DATE	BY	APPROVAL

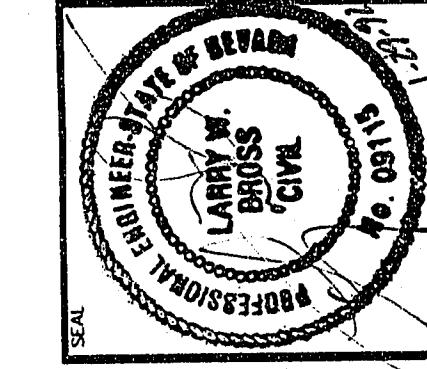

PROJECT NO.	7100.381
CADD REVIEW	
APPROVED BY	
DATE	
DRAWN BY	MDP
CHECKED BY	VRH
SUBMITTAL	FINAL
A/E PROJECT NO.	91541

Church Engineering of Nevada, Inc.
Professional Engineers
6000 E. Charleston Blvd.
Suite 140
Las Vegas, NV 89112
(702) 252-0044

KCA
KITRELL GARLOCK and ASSOCIATES
ARCHITECTS
AIA
470 SOUTH DECATUR BLVD. • SUITE B-5 • LAS VEGAS, NV • 89103 • (702) 367-6900

CLARK COUNTY SCHOOL DISTRICT
SPECIAL PROJECTS 4260 EUCALYPTUS ANNEX 799-5025 LAS VEGAS, NEVADA 89121
3 ELEMENTARY SCHOOLS
JURISDICTION: CLARK COUNTY - CLARK COUNTY, NEVADA
DRAWING TITLE
SECTIONS / DETAILS
C6.01



SHEET NO.

C6.01