
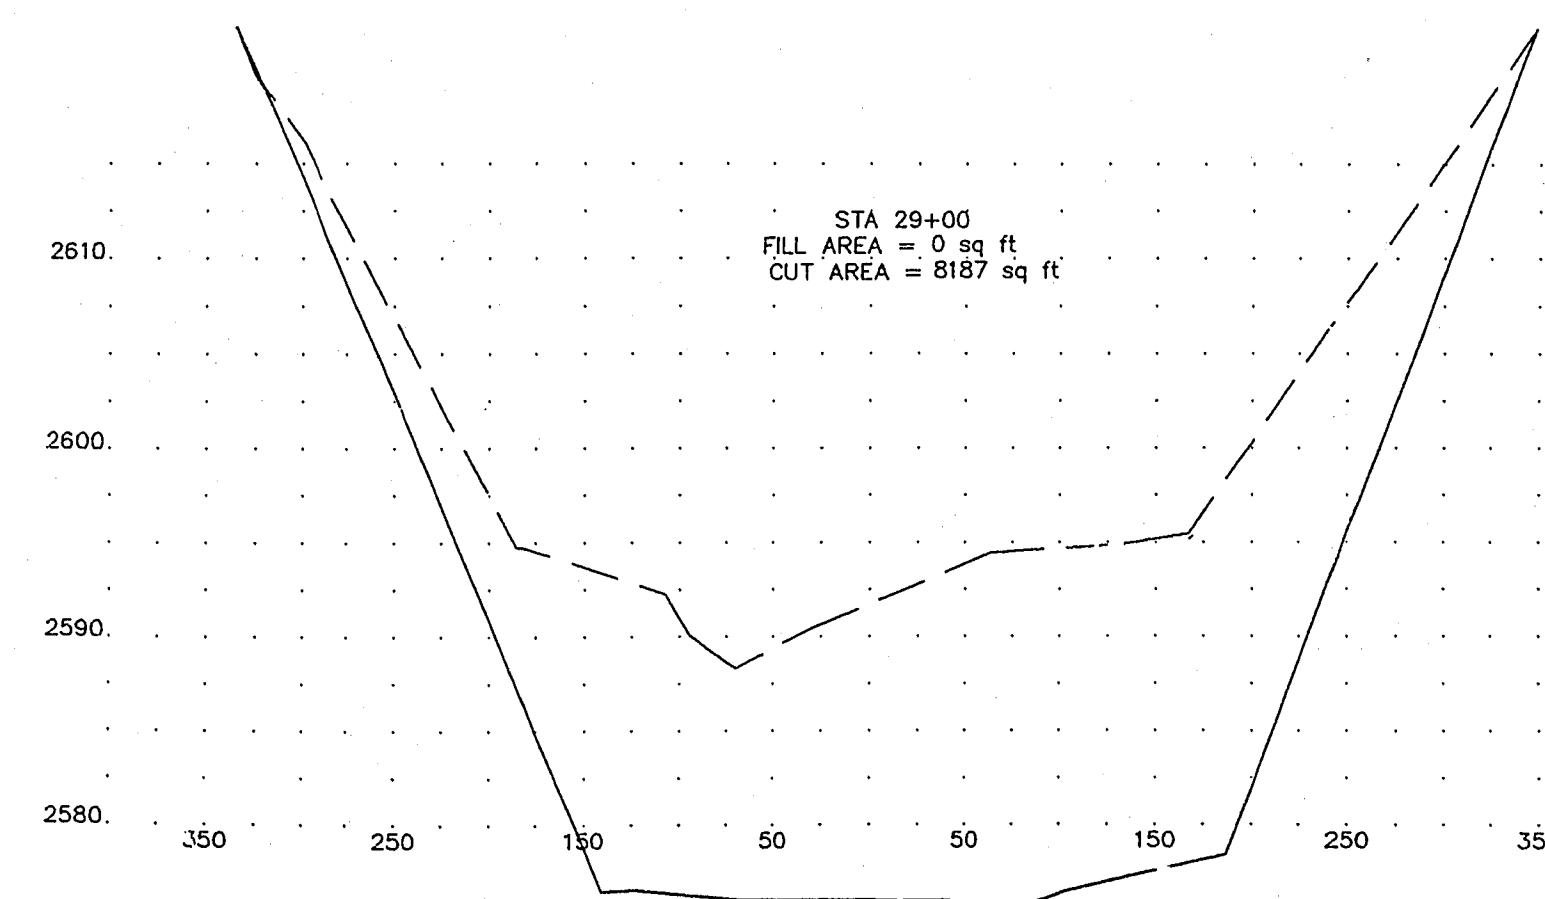
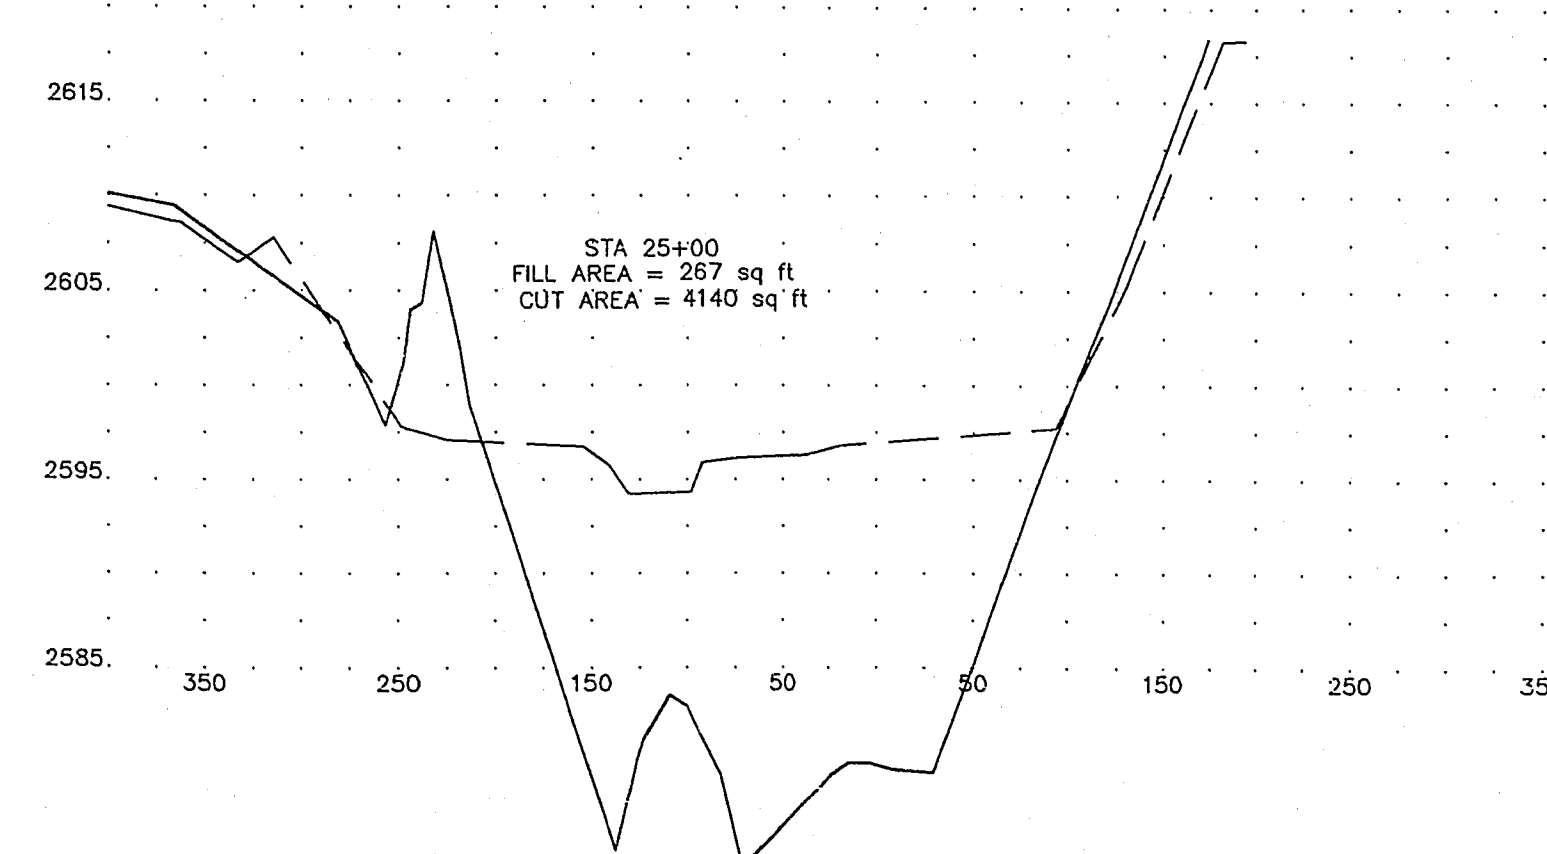
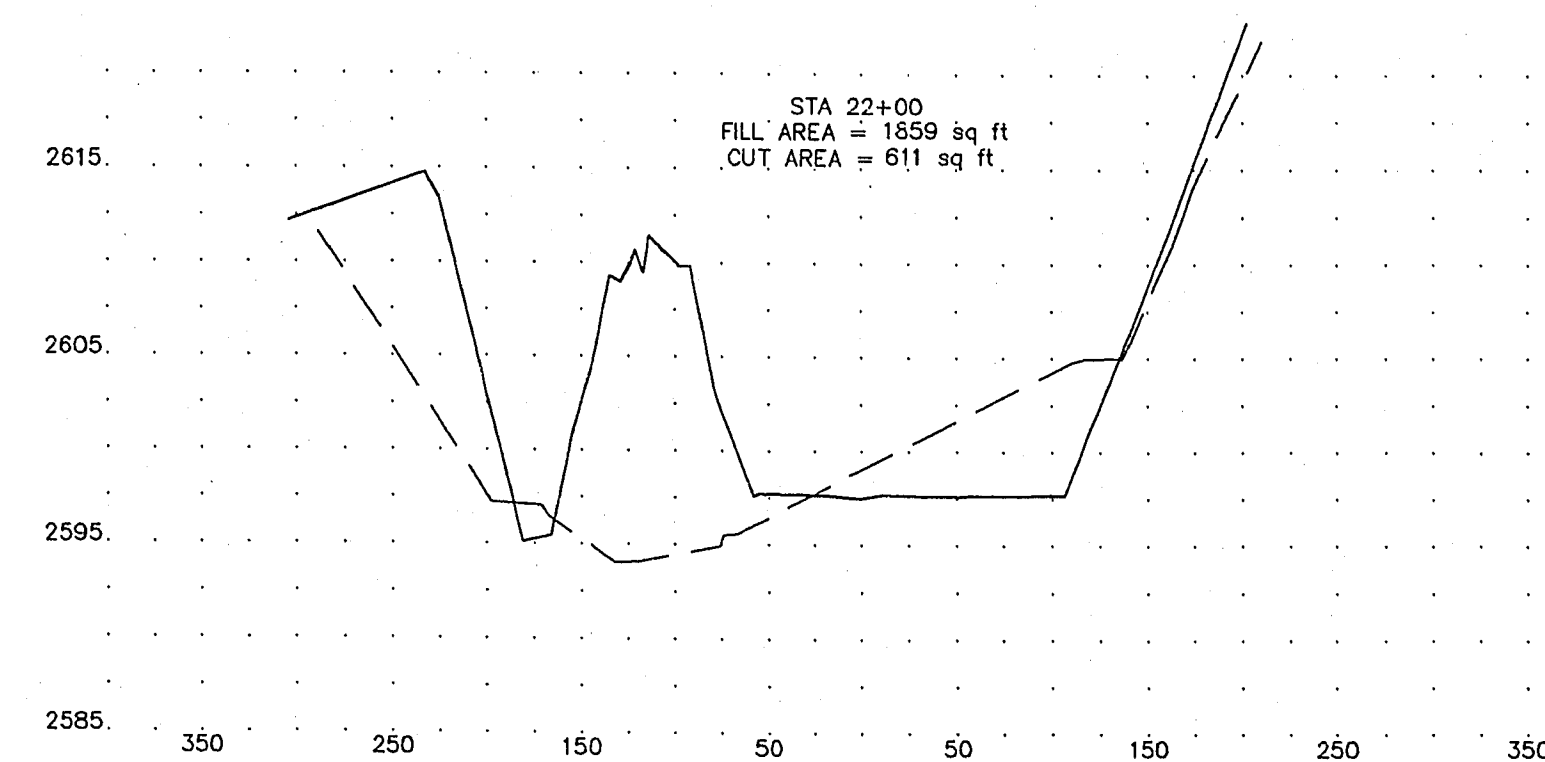
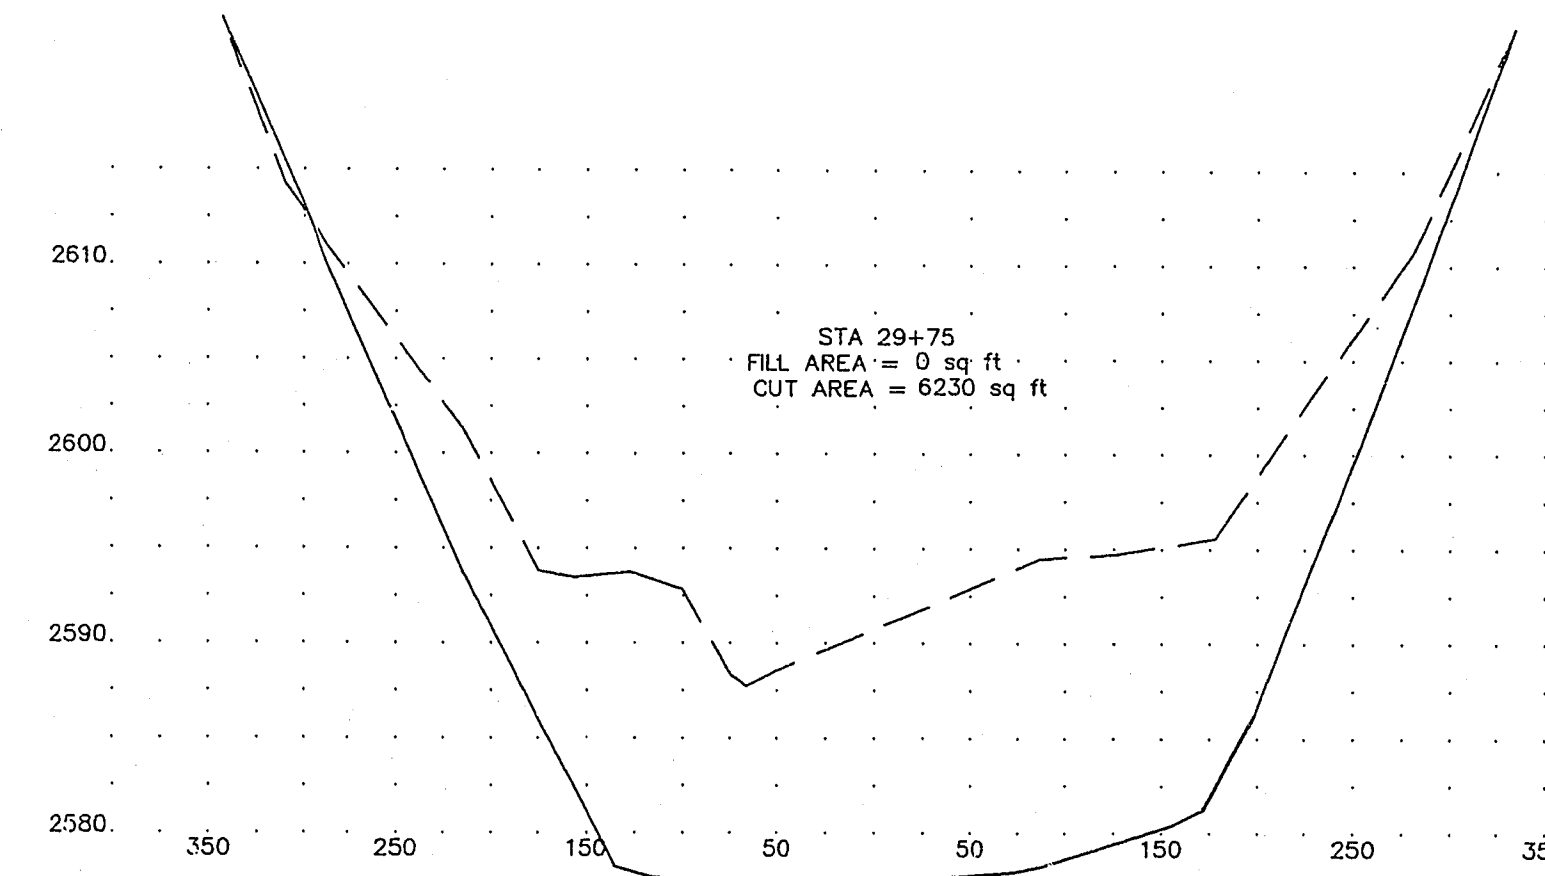
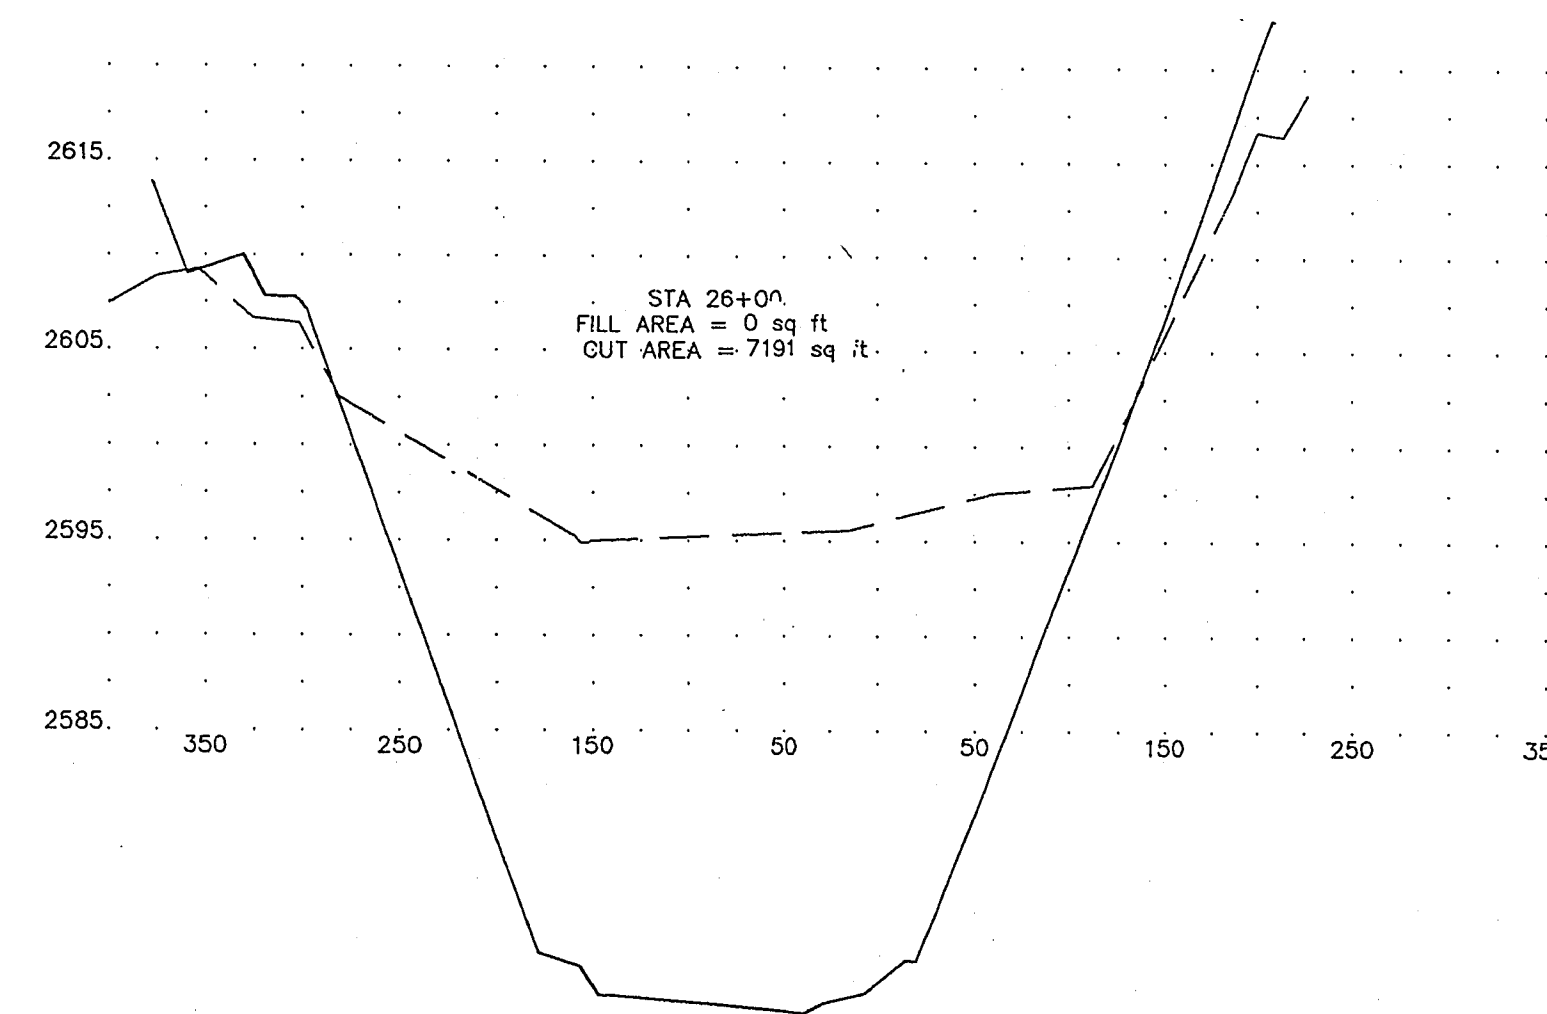
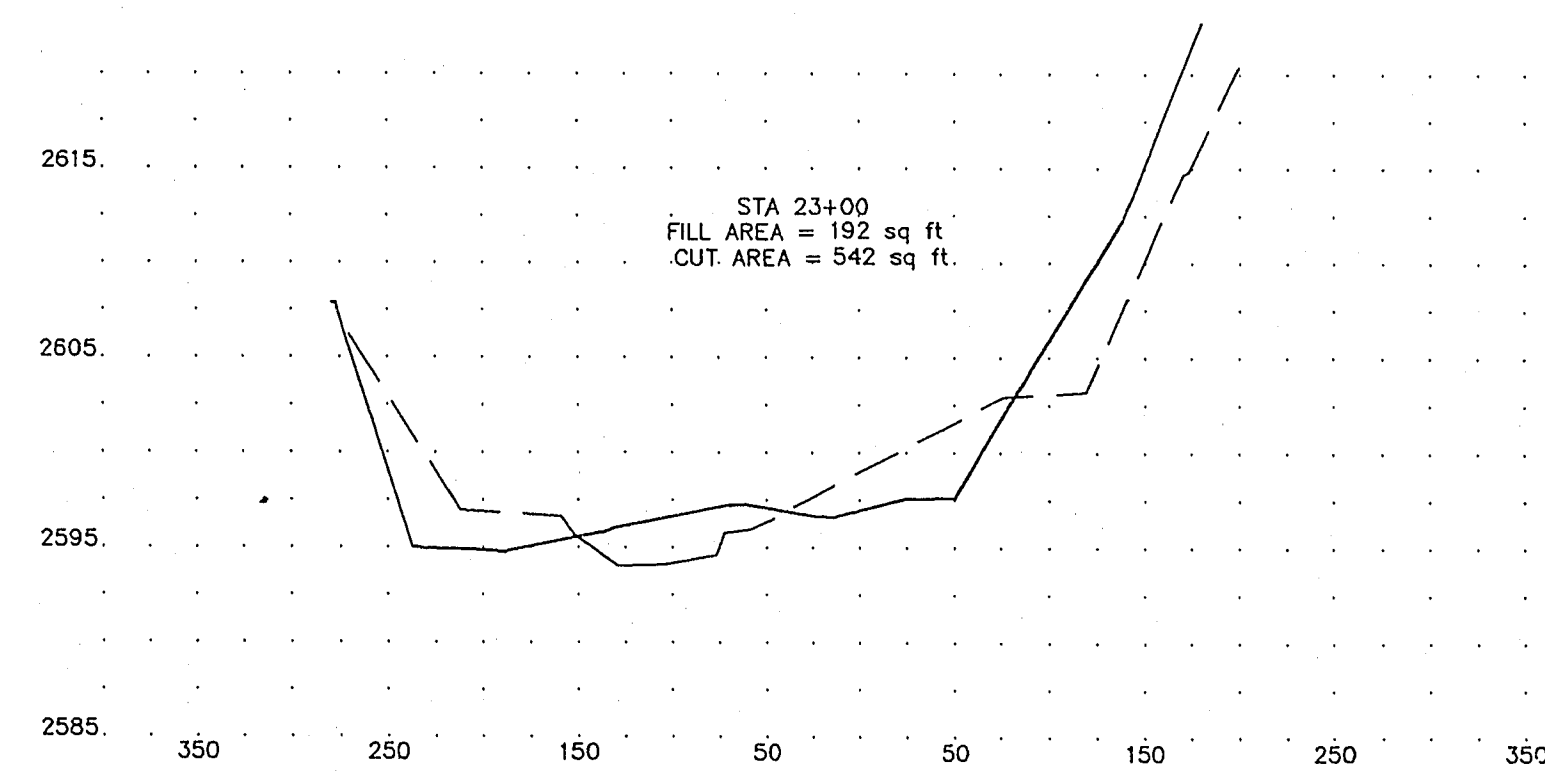
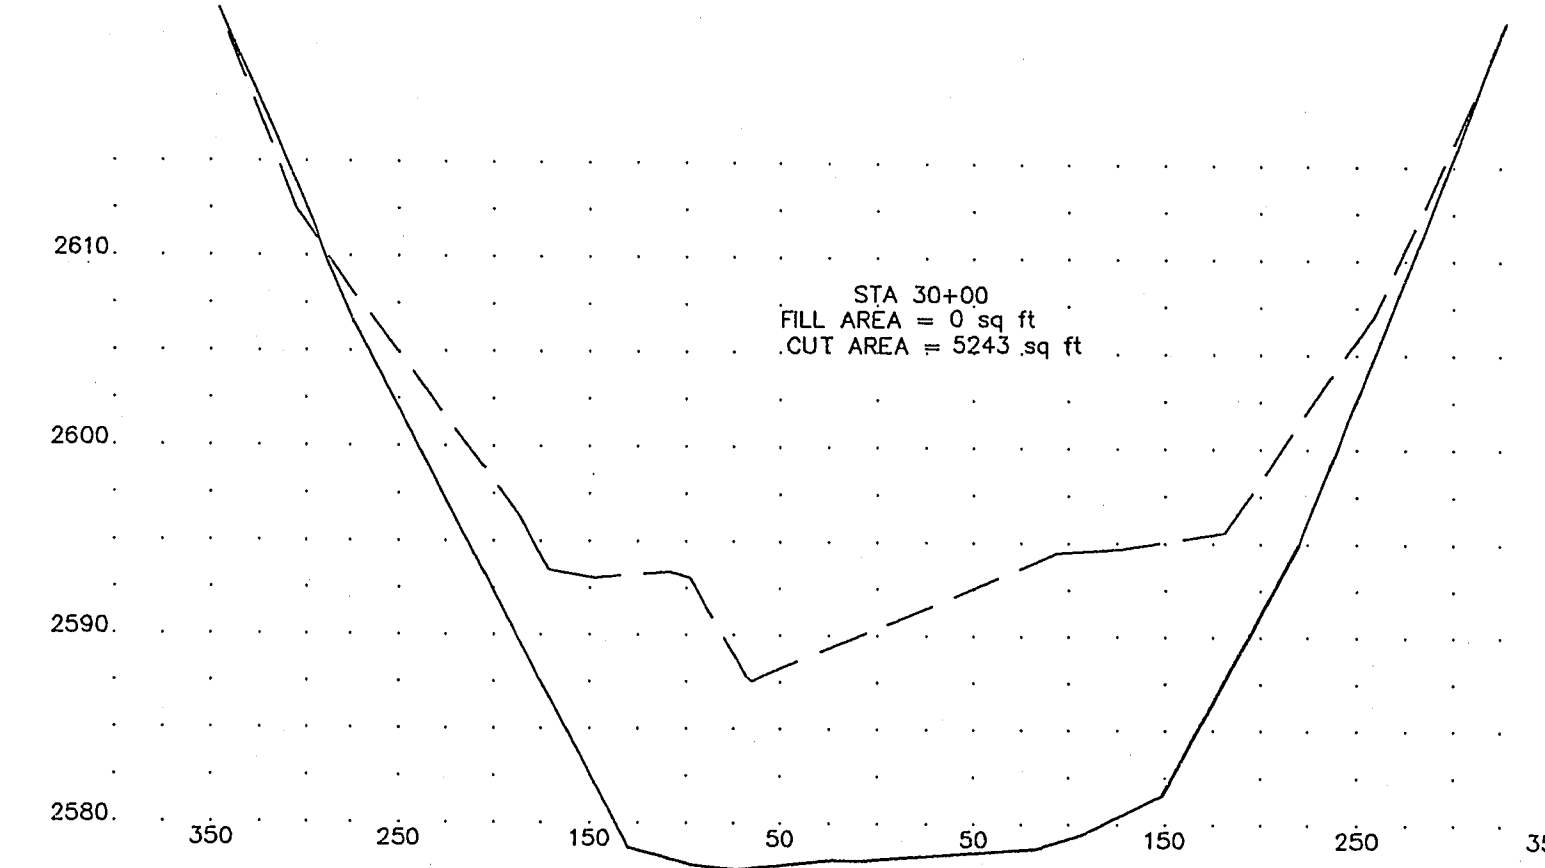
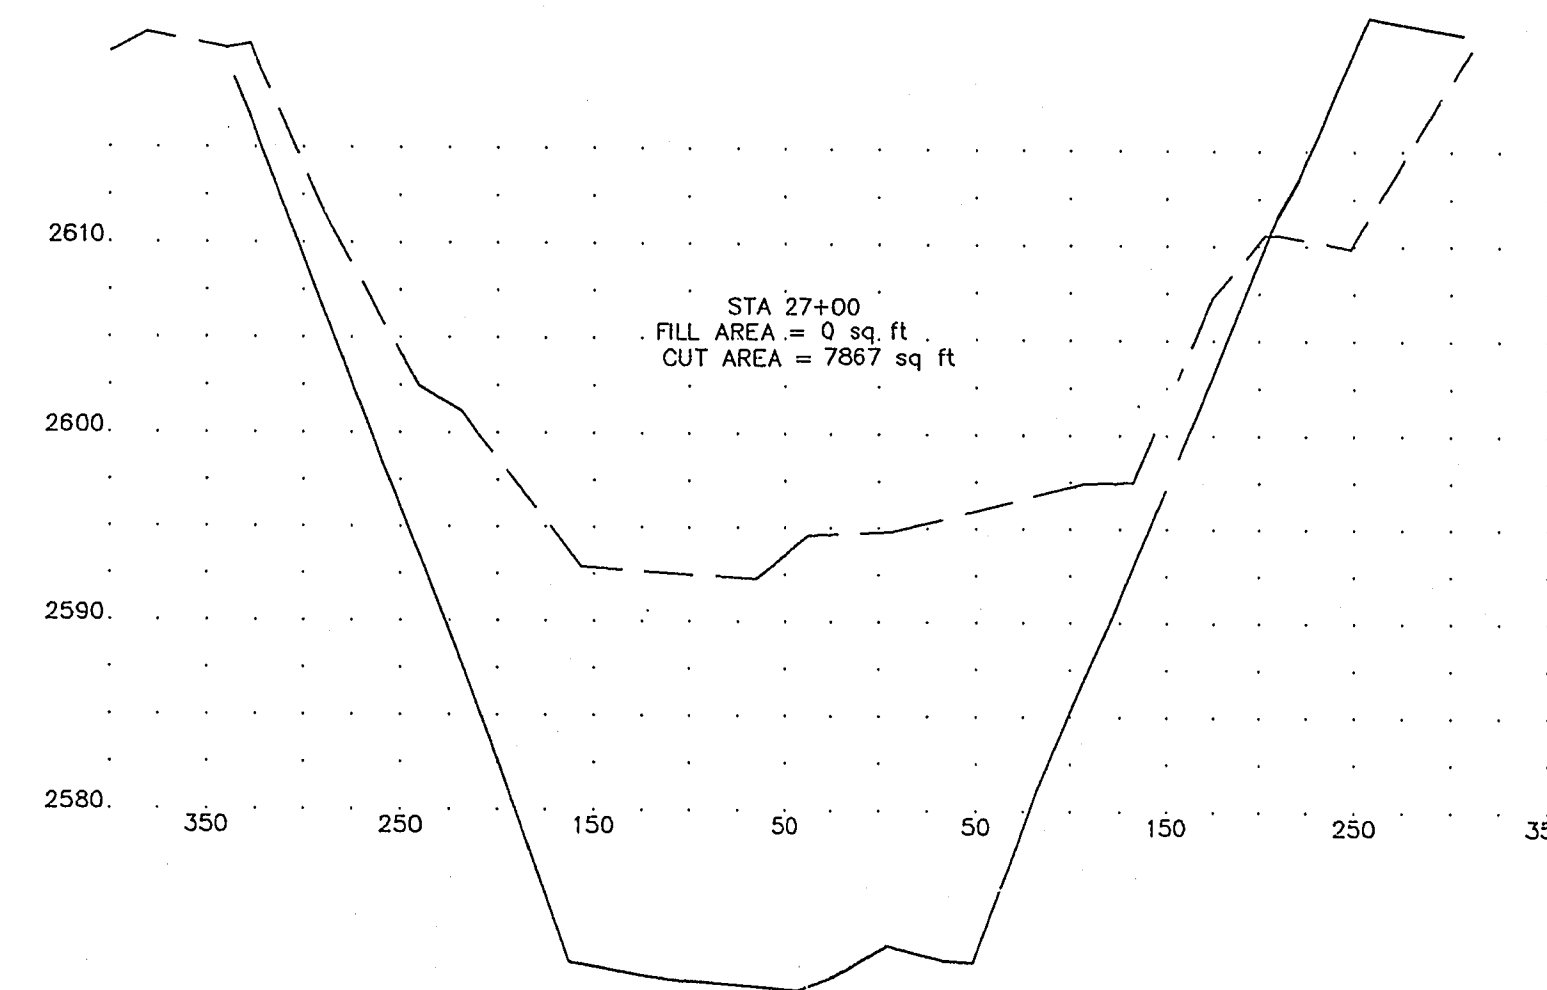
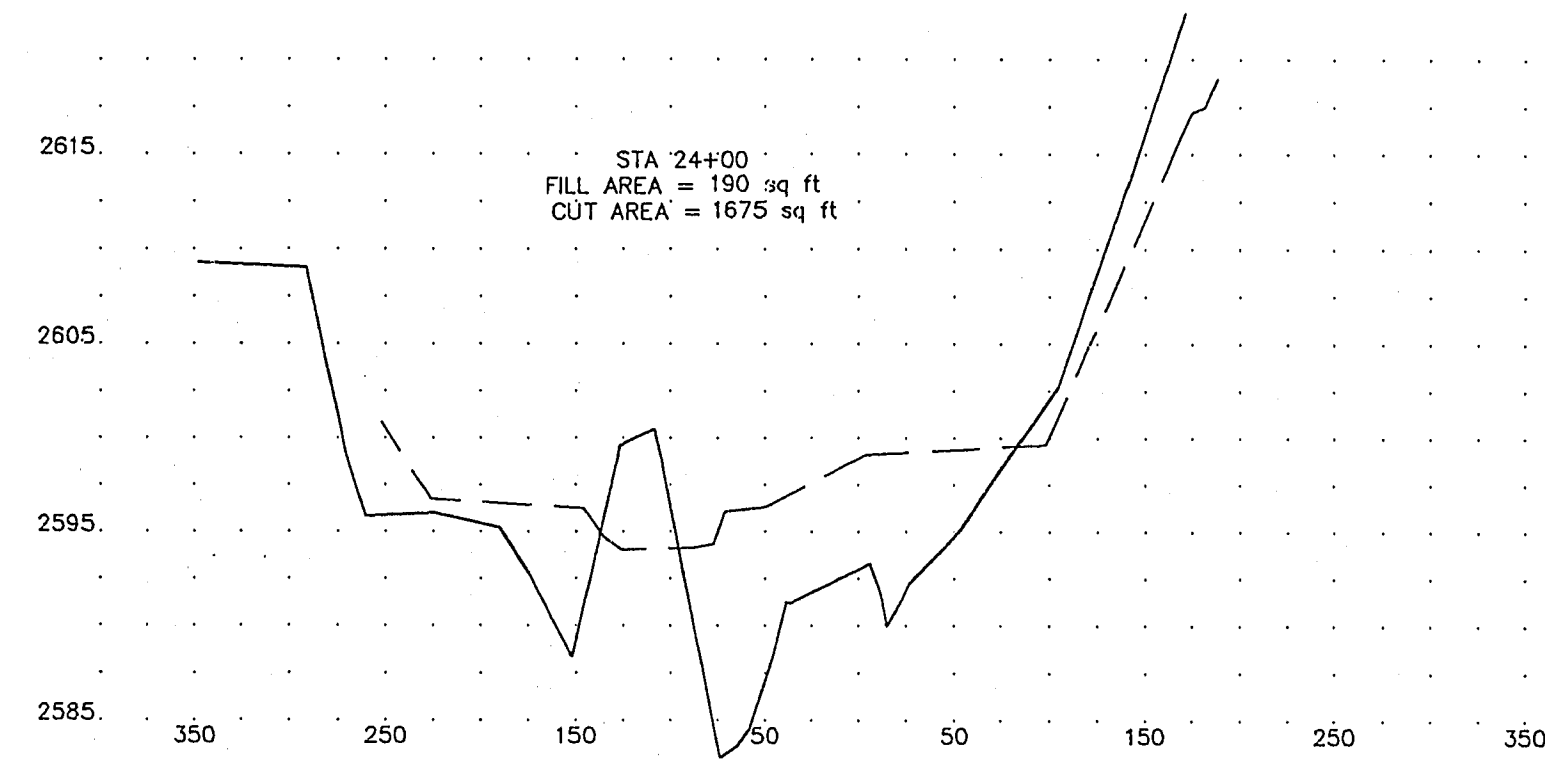
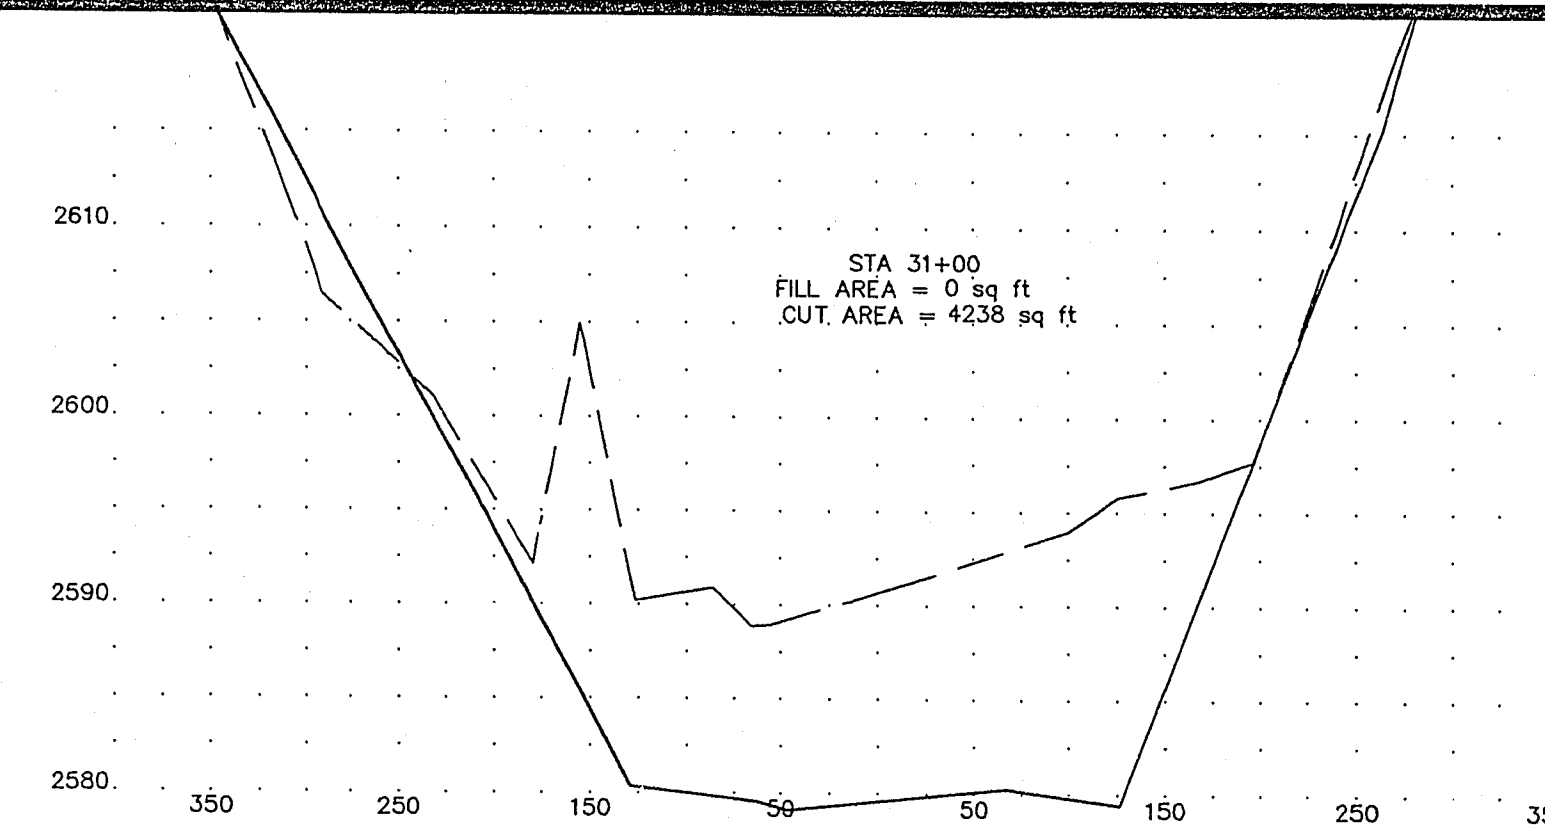
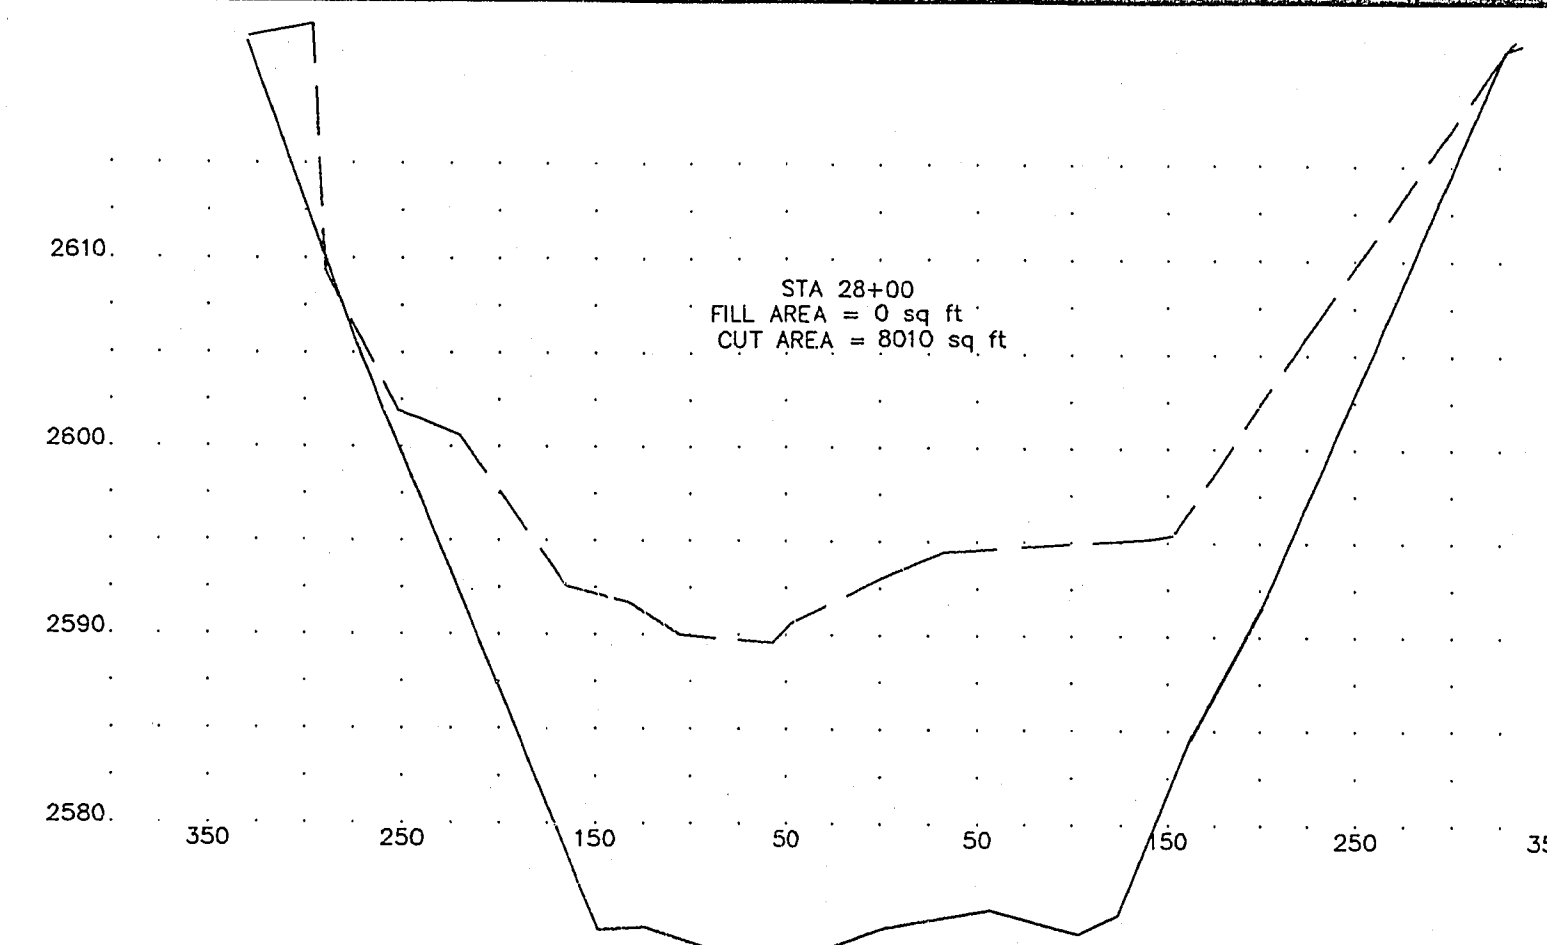


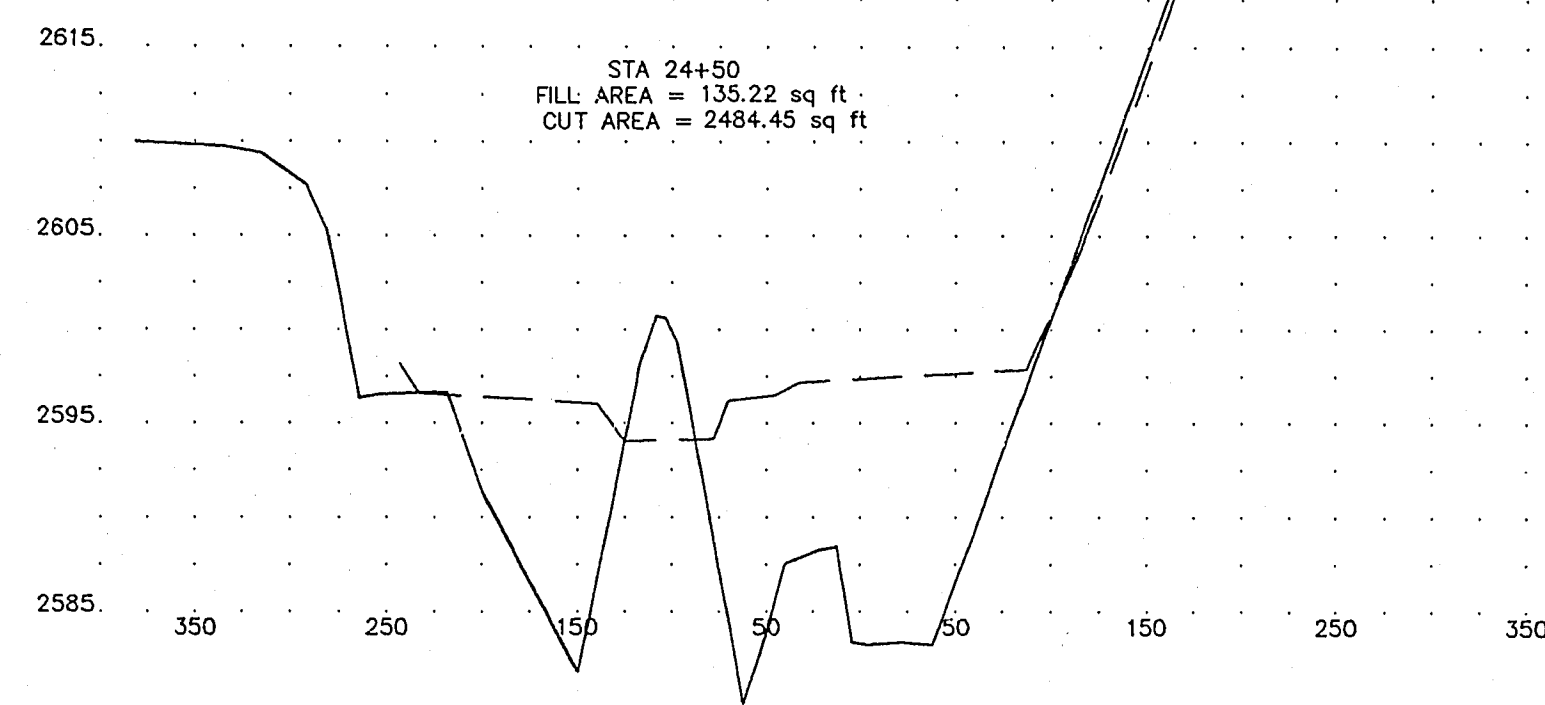

	DEPARTMENT OF PUBLIC WORKS		CROSS SECTIONS		SURVEY SECTION		SCALE HORIZONTAL: 1"=100' VERTICAL: 1"=10'	REVISIONS		
					DESIGNED	DRAWN		NO.	DESCRIPTION/DATE	BY
	ANGEL PARK NORTH DETENTION BASIN		RMM							
			CHECKED							
			DATE	JUNE 1993						
DRAWING NO.		4								
731-49D		5								