

ARCHITECT AND CONSULTANTS

PRIMARY ARCHITECT

LUCCHESI & ASSOCIATES, INC.
2770 S. MARYLAND PARKWAY
SUITE 510
LAS VEGAS, NEVADA 89109
(702) 733-7107
JOHN G. TRESTON

STRUCTURAL CONSULTANT

MARTIN PELTYN & ASSOCIATES
1001 RANCHO DRIVE SOUTH
LAS VEGAS, NEVADA 89106
(702) 385-5300
EUGEN DARLAU

CIVIL CONSULTANT

SUMMIT ENGINEERING CORP.
115 E. RENO AVENUE
LAS VEGAS, NEVADA
(702) 736-1801
MIKE DICHARI


MECHANICAL/ELECTRICAL CONSULTANT

HARRIS ENGINEERS
2785 E. DESERT INN ROAD
SUITE 260
LAS VEGAS, NEVADA 89121
(702) 796-0226
CORY MEIER

APPROVALS

AGENCY	APPROVED	DATE
DEPUTY CITY MANAGER		
DIRECTOR OF DESIGN & DEVELOPMENT		
CHIEF OF ARCHITECTURAL DESIGN		
CHIEF OF PROJECT CONTROL		
DIRECTOR OF GENERAL SERVICES		
CHIEF OF MAINTENANCE		

VICINITY MAP

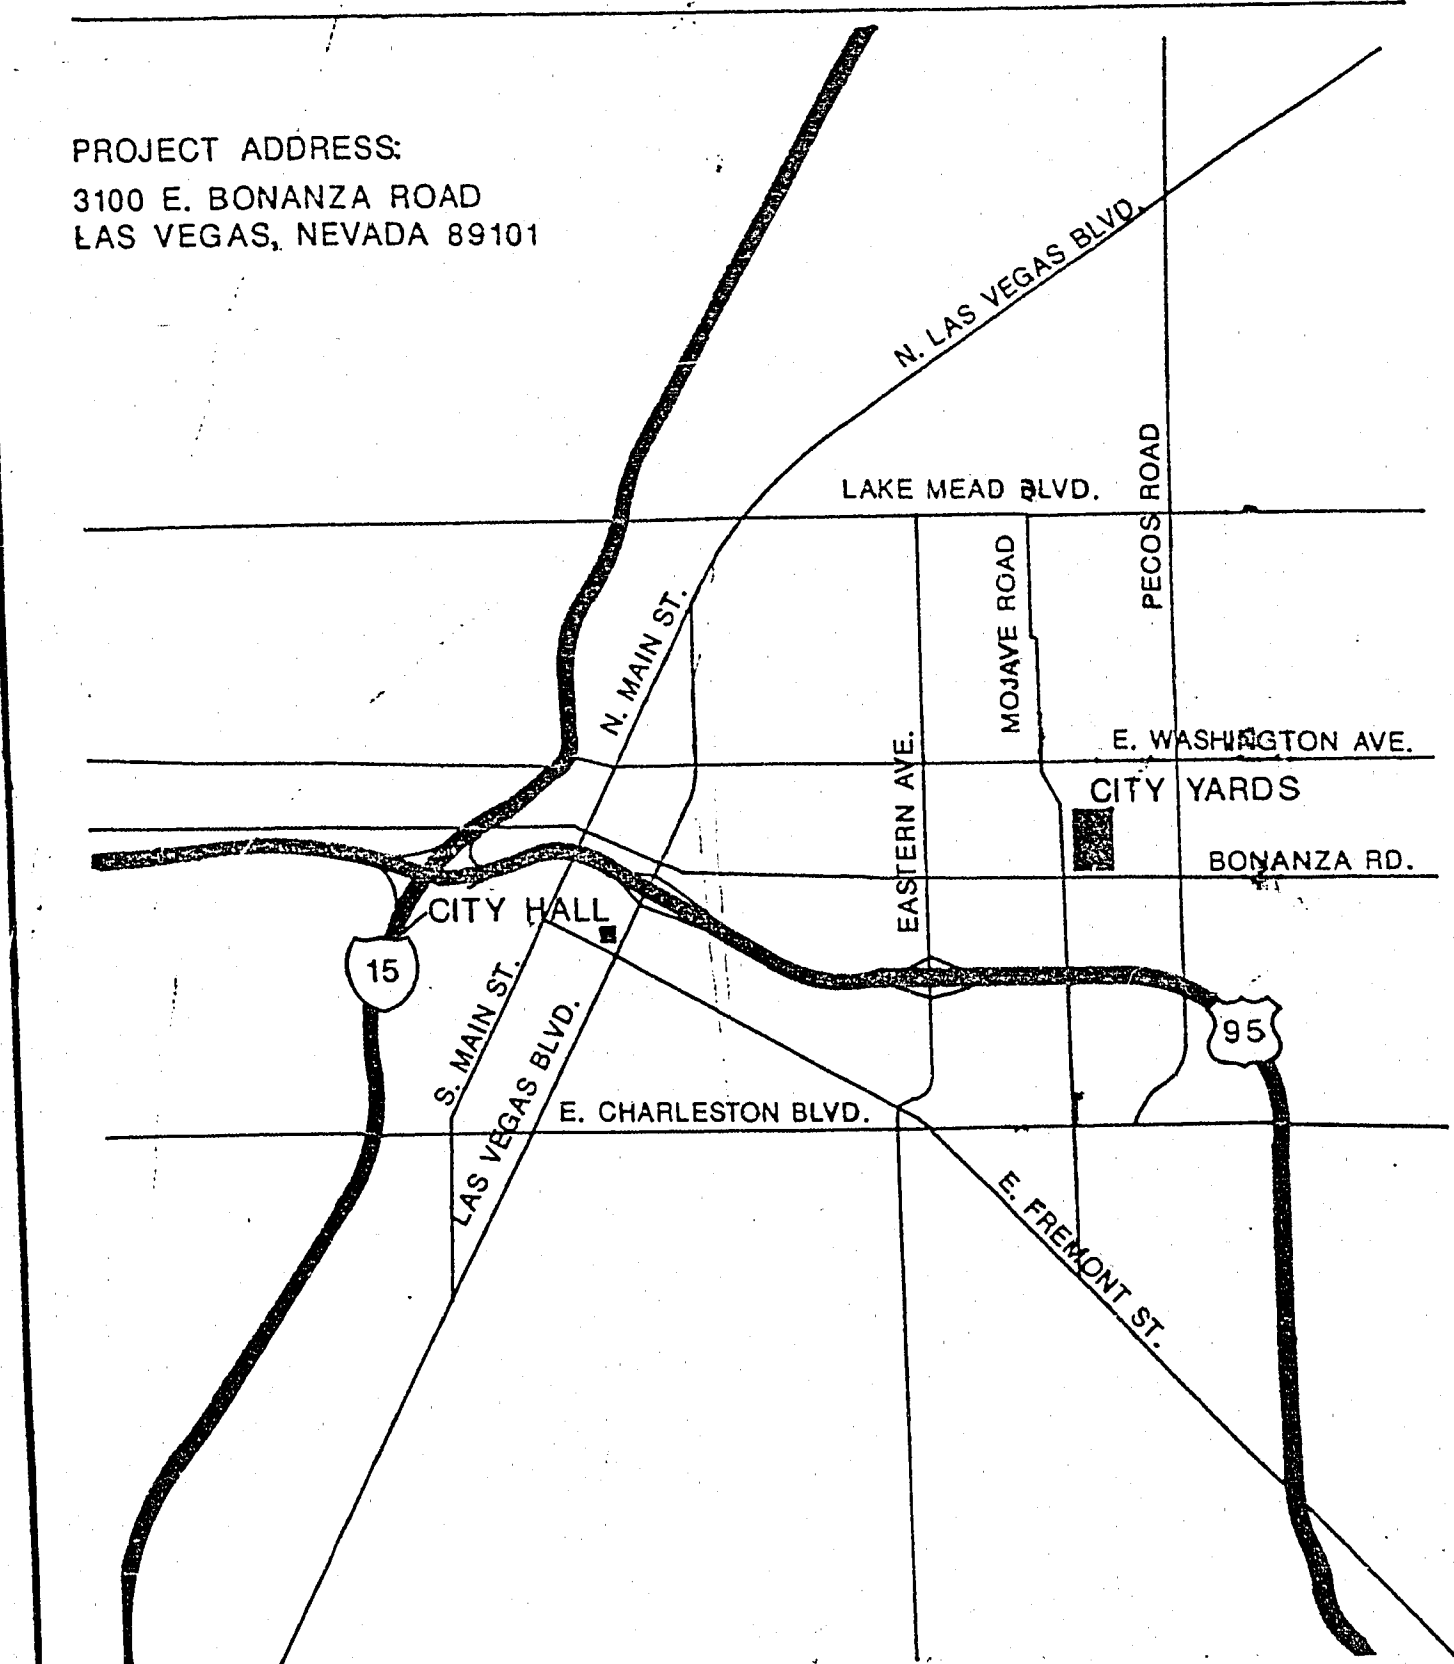

BASIS OF DESIGN

REFERENCE:	1985 U.B.C.	
OCCUPANCY:	CARPENTERS SHOP H-2 WELDING SHOP PAINT SHOP	CHAPTER 9
TYPE OF CONSTRUCTION:	TYPE V ONE-HOUR	CHAPTER 22
ALLOWABLE FLOOR AREA:	4,400 S.F. BASIC ALLOWABLE FLOOR AREA SEPARATION ON 2 SIDES INCREASE BASIC ALLOWABLE FLOOR AREA 1-1/4% FOR EACH 1'- 0" OVER 20'- 0" 28'- 0" X 1 1/4% = 35% 4,400 S.F. X 35% = 1540 S.F. + 4,400 S.F. = 5940 S.F. ALLOWABLE FLOOR AREA	TABLE 5-C SECTION 506 (A)
	PROVIDE AREA SEPARATION WALL BETWEEN CARPENTERS SHOP AND WELDING AND PAINT SHOP	
	FIRE SPRINKLER SYSTEM IS REQUIRED	CHAPTER 38 SECTION 3802(F)

INDEX OF DRAWINGS

G-1	COVER SHEET
G-2	VICINITY MAP, BASIS OF DESIGN, INDEX OF DRAWING
C-1	PARTIAL SITE PLAN
ST1	GENERAL NOTES
ST2	TYPICAL DETAILS
ST3	TYPICAL DETAILS
ST4	TYPICAL DETAILS
S1	PLANS
A-2	FLOOR PLAN, ENLARGED TOILET PLAN
A-3	REFLECTED CEILING PLAN
A-4	ROOF PLAN
A-5	EXTERIOR ELEVATIONS, BUILDING SECTION
A-6	TYPICAL WALL SECTIONS/DETAILS
A-7	DOOR SCHEDULE/DETAILS, FINISH SCHEDULE
M-1	HVAC SPECIFICATION
M-2	HVAC PLAN
P-1	PLUMBING SPECIFICATION
P-2	FIRE PROTECTION SPECIFICATIONS, PLUMBING FIXTURE SPECIFICATIONS, LEGEND AND SCHEDULE
P-3	PLUMBING PLAN, DIAGRAMS AND DETAILS
E-1	ELECTRICAL LEGEND
E-2	ELECTRICAL SPECIFICATIONS
E-3	LIGHTING PLAN AND FIXTURE SCHEDULE
E-4	POWER AND AUXILIARY PLAN
E-5	ELECTRICAL SINGLE LINE DIAGRAM AND PANEL SCHEDULES

Lucy More
PLANS APPROVED
CONSTRUCTION
Building & Safety Dept.
City of Las Vegas, Nevada
MAY 1 1991
Does not include Electrical, Plumbing
or Fire-Site Improvements
Make No Change Without Approval
Approval Of Plans Is Not A
Permit To Violate Any Ordinance

GENERAL NOTE: REFER TO SPEC. SECTION 01030 - ADDITIVE ALTERNATES FOR ALL WORK
NOT INCLUDED IN BASE BID.

CITY OF LAS VEGAS
CITY YARDS • BUILDING "A" EXPANSION



VICINITY MAP BASIS OF
DESIGN, INDEX OF DRAWINGS

SHEET 3

522-V55