



0+5

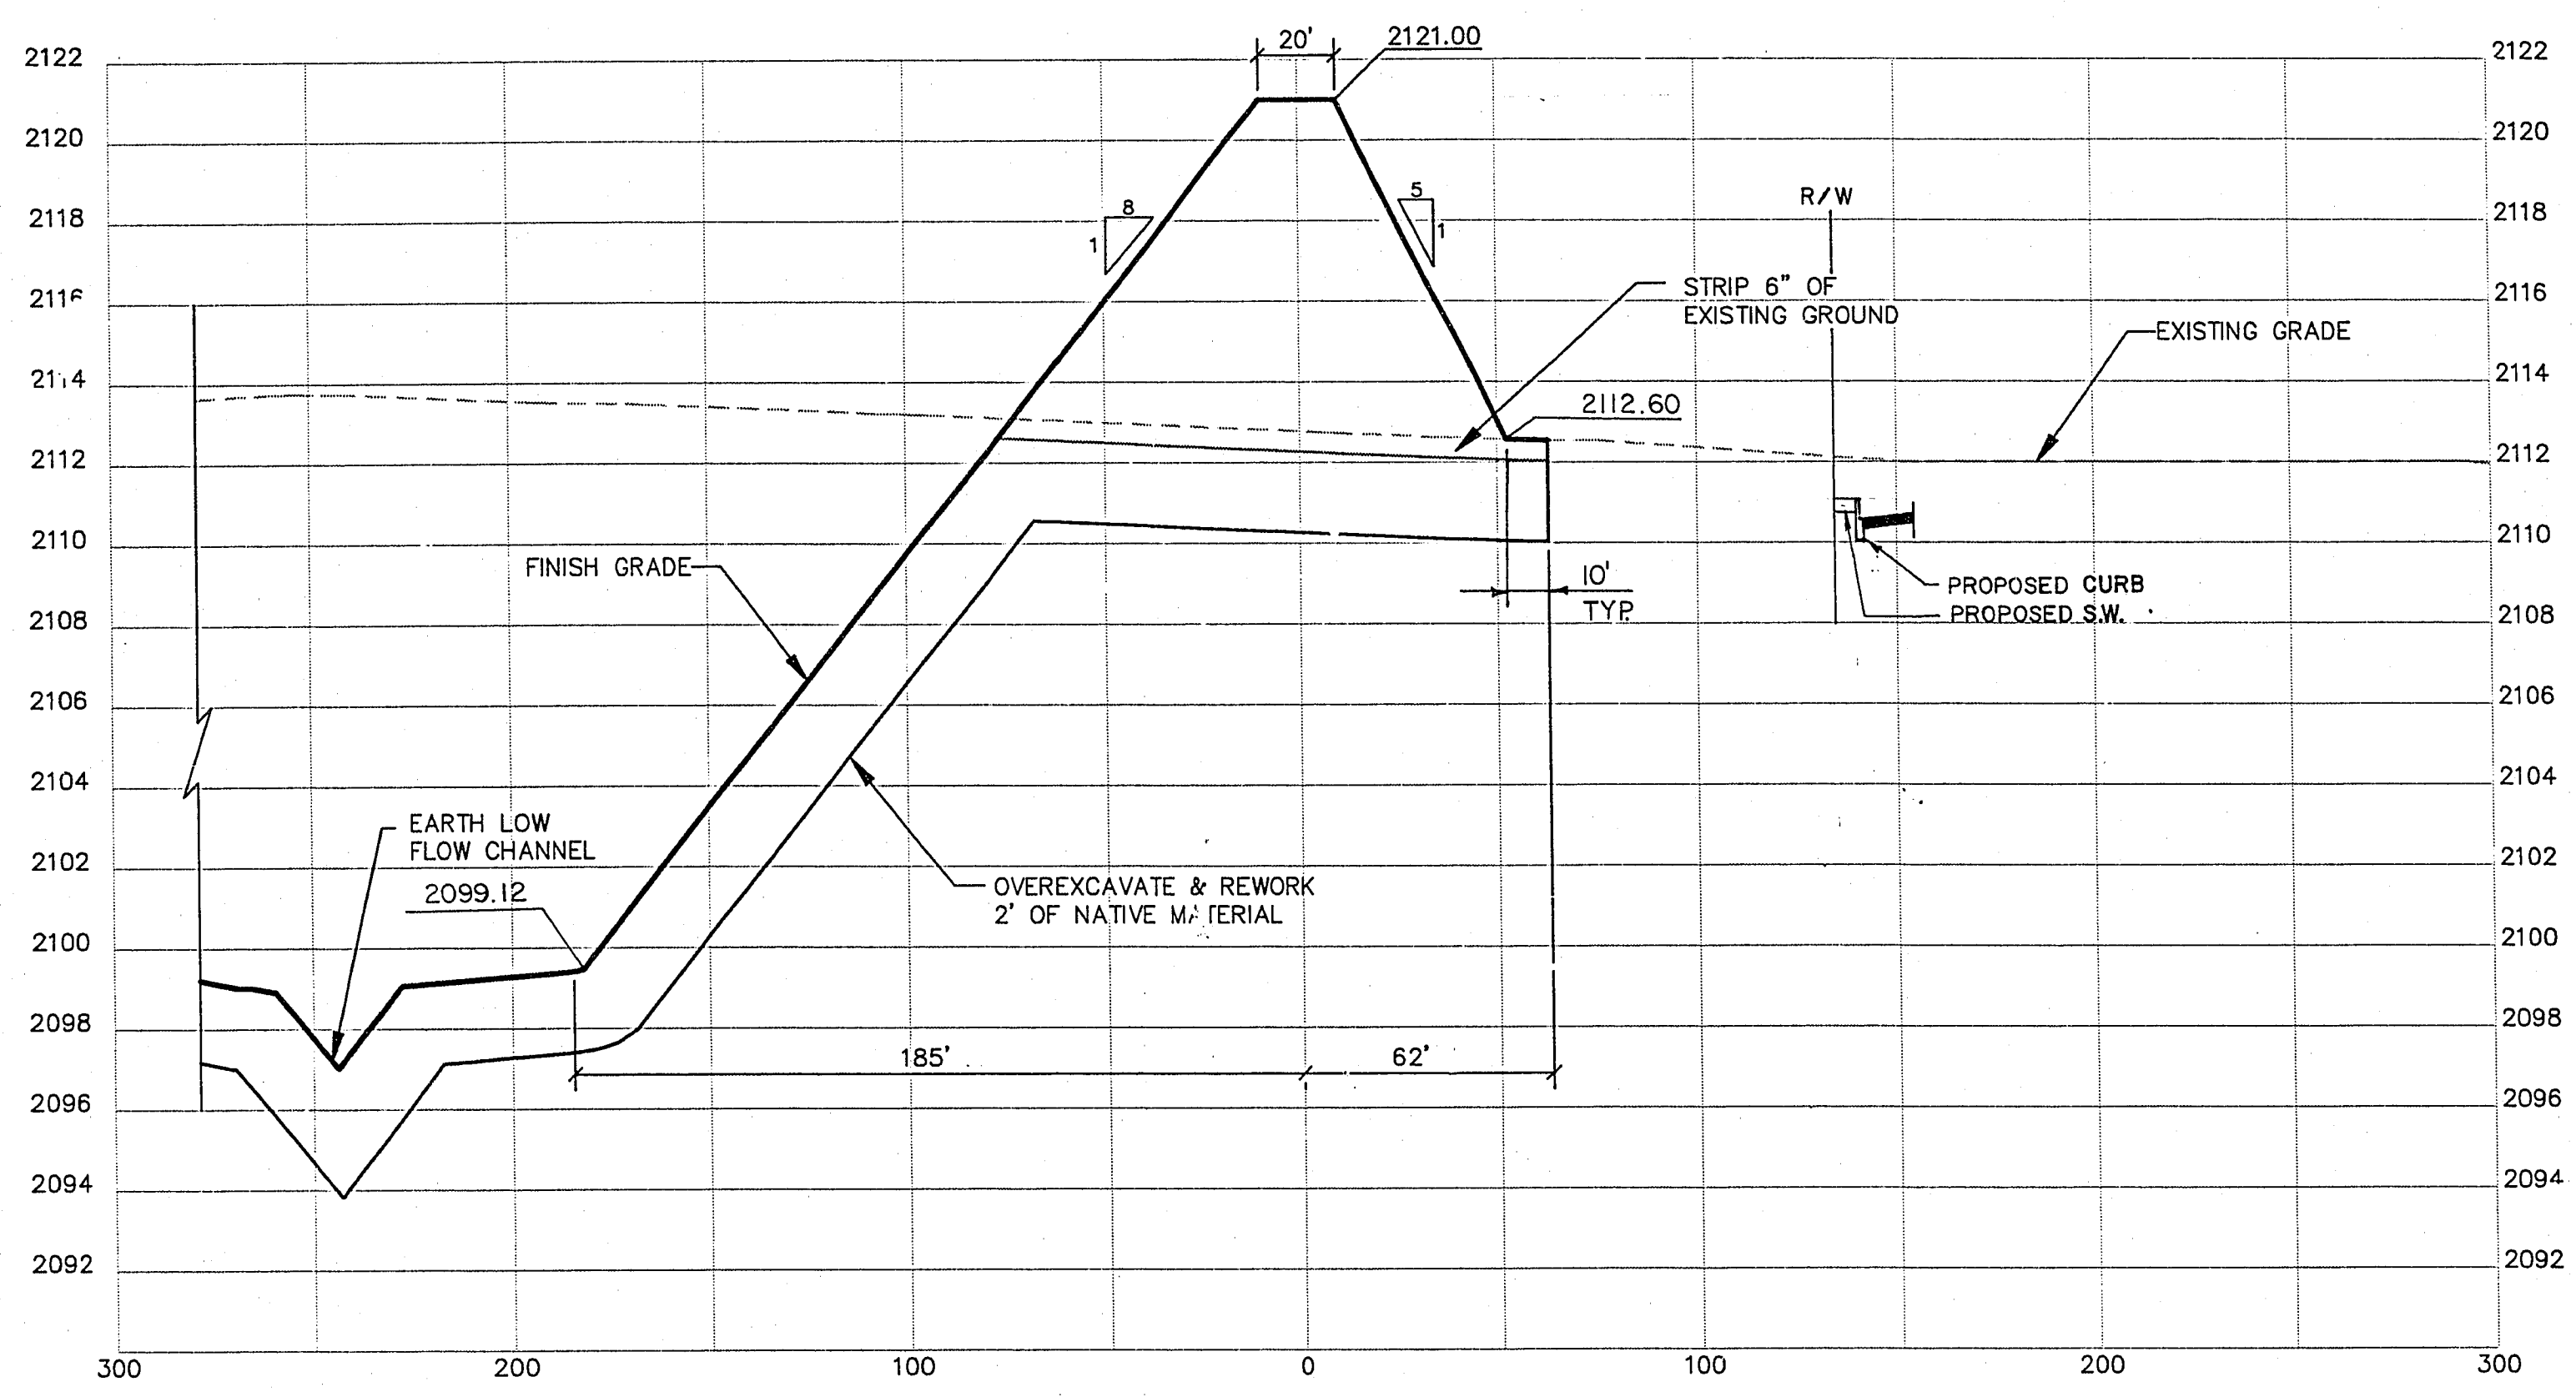

8+00

10+00

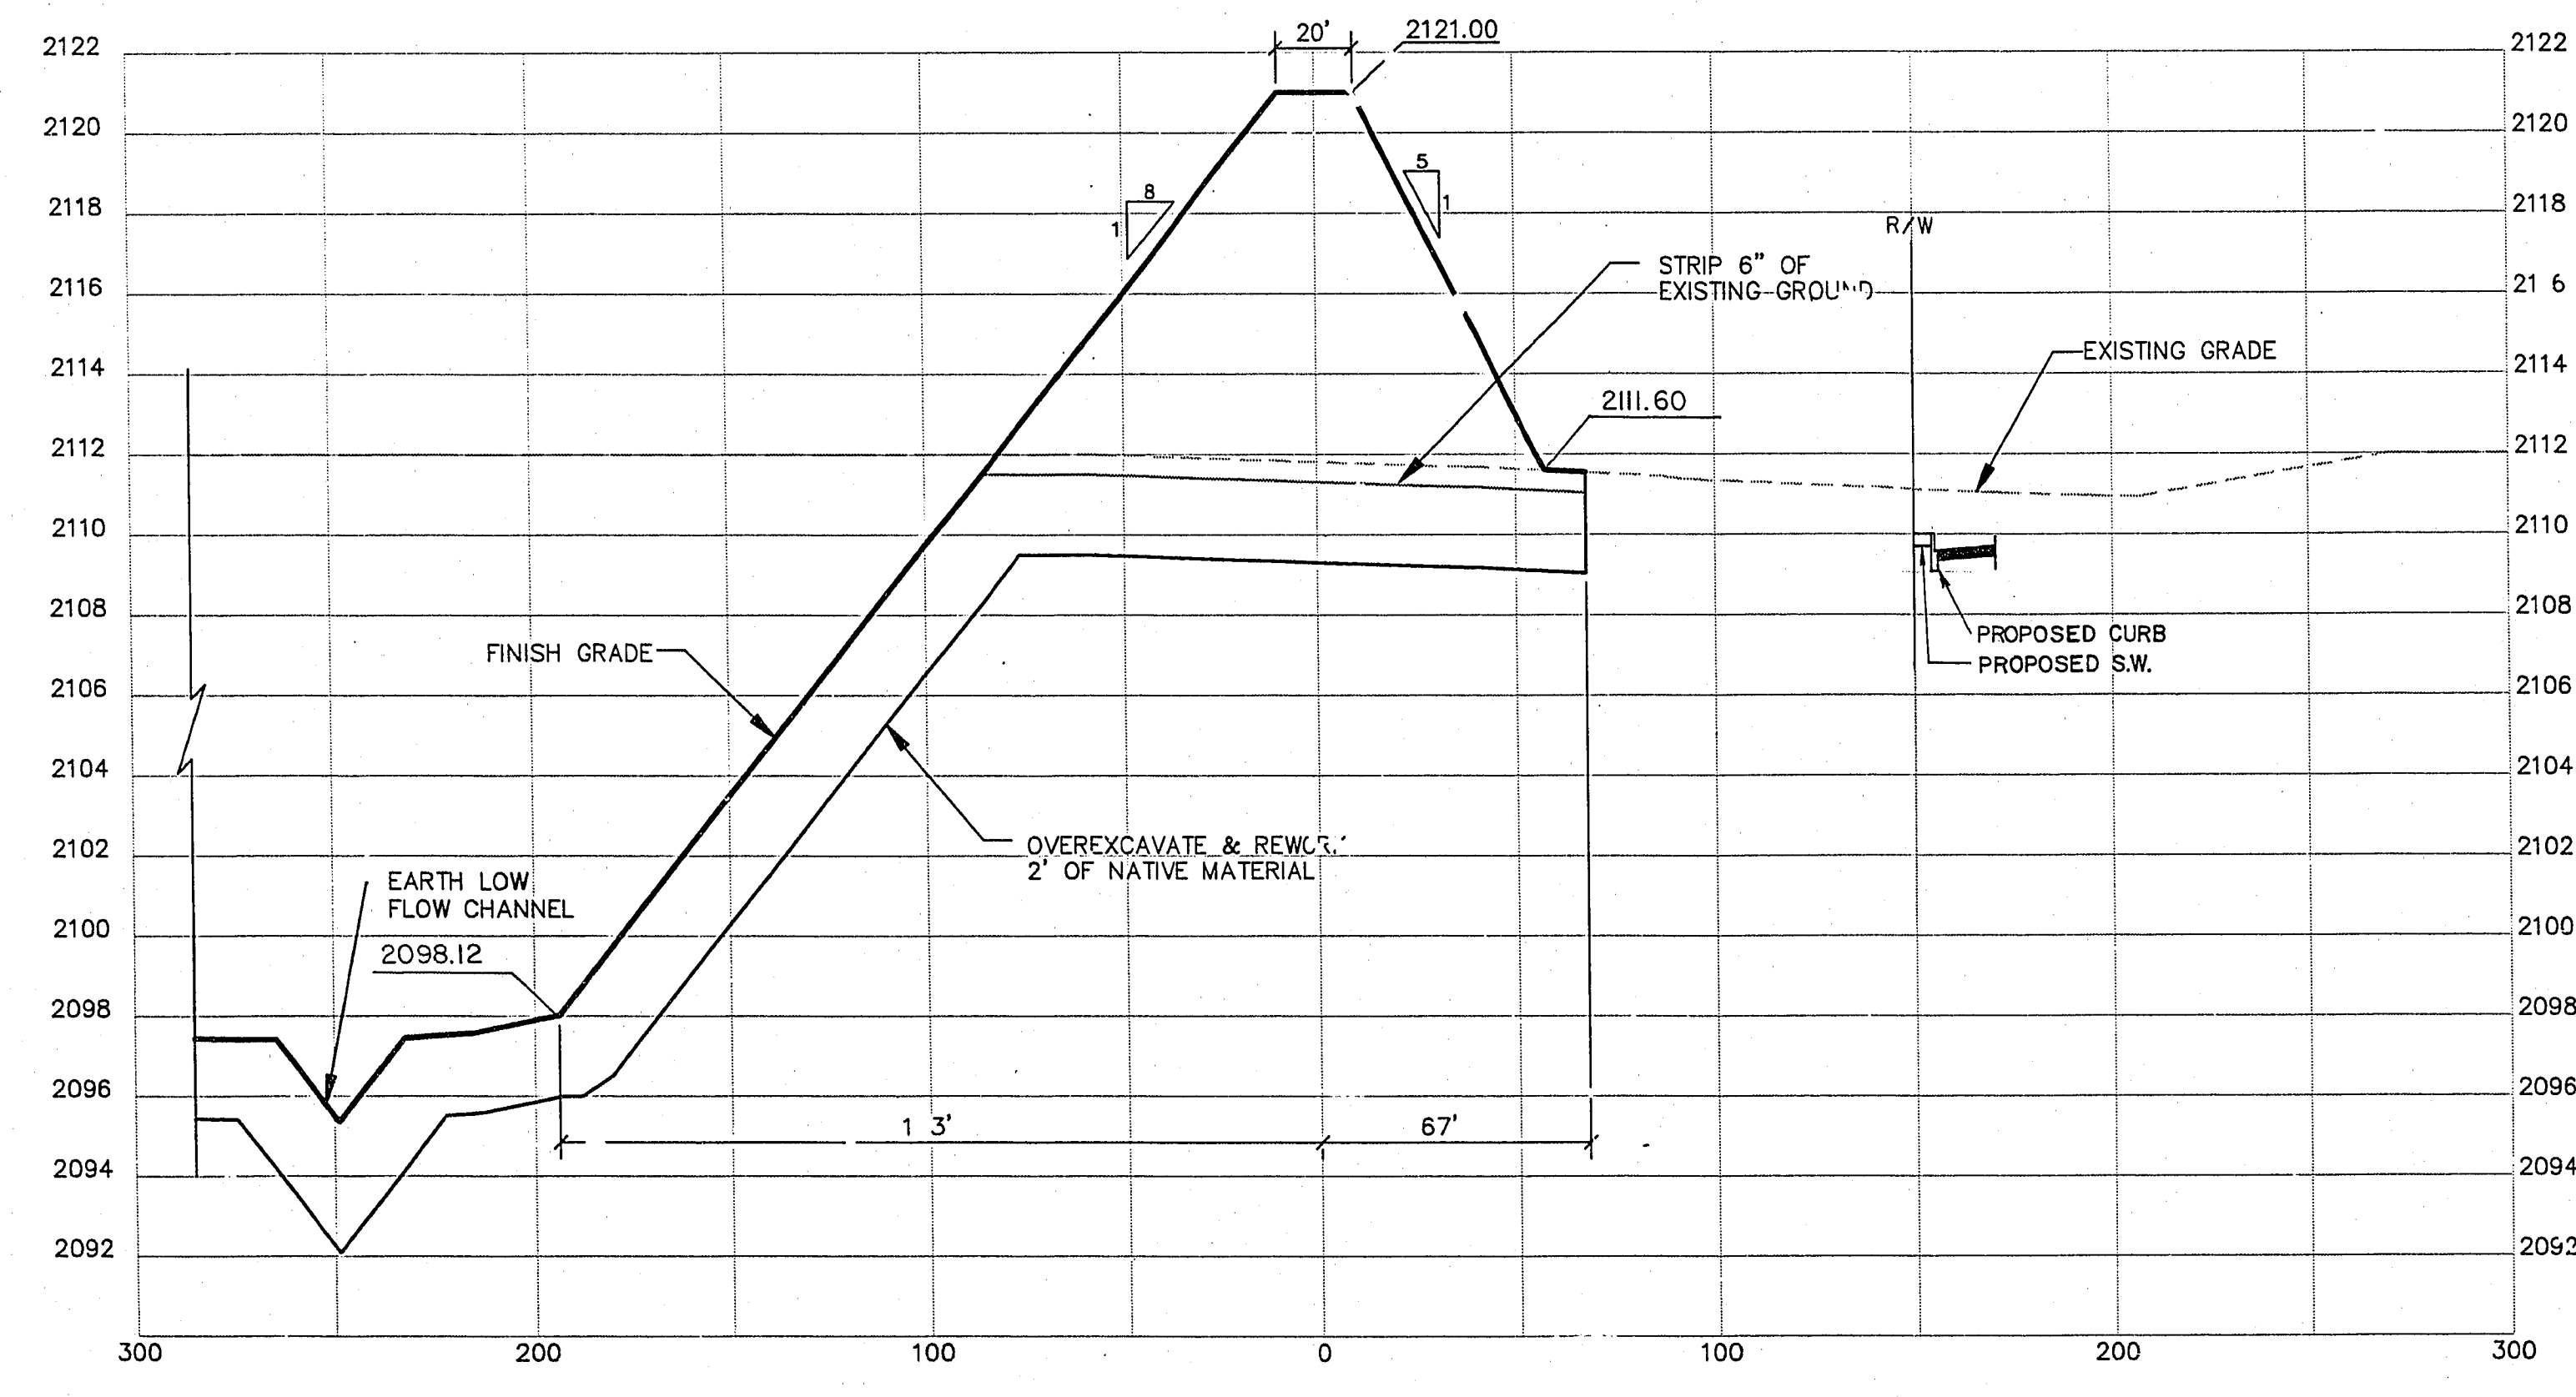

10+00

24-15

CITY OF LAS VEGAS
CLARK COUNTY, NEVADA


CONSULTING ENGINEERS • PLANNERS • LAND SURVEYORS
2727 SOUTH RAINBOW BOULEVARD
LAS VEGAS, NEVADA 89102-5148 PHONE (702) 873-7550 FAX (702) 362-2597

vtm nevada

REV	DATE	BY	REVISION

TITLE: DAM & IMPOUNDMENT CROSS SECTIONS

PROJECT: CAREY / LAKE MEAD DETENTION BASIN

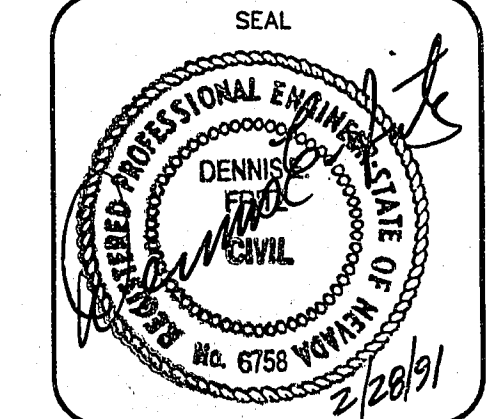

WO NO. 3996

BY MAS/BKP

DATE JUNE 5, 1991

SCALE: HORIZ. 1"=40' VERT. 1"=4'

SHEET 9 OF 31 SHEETS