



HOLMES
SABATINI
ASSOCIATES
ARCHITECTS

David L. Kuiper
DAVID L. KUIPER, DIRECTOR
CITY OF LAS VEGAS
PARKS AND LEISURE ACTIVITIES

CITY OF LAS VEGAS CHUCK MINKER RECREATION CENTER REMODEL

DRAWING #671-430'

6/2/95

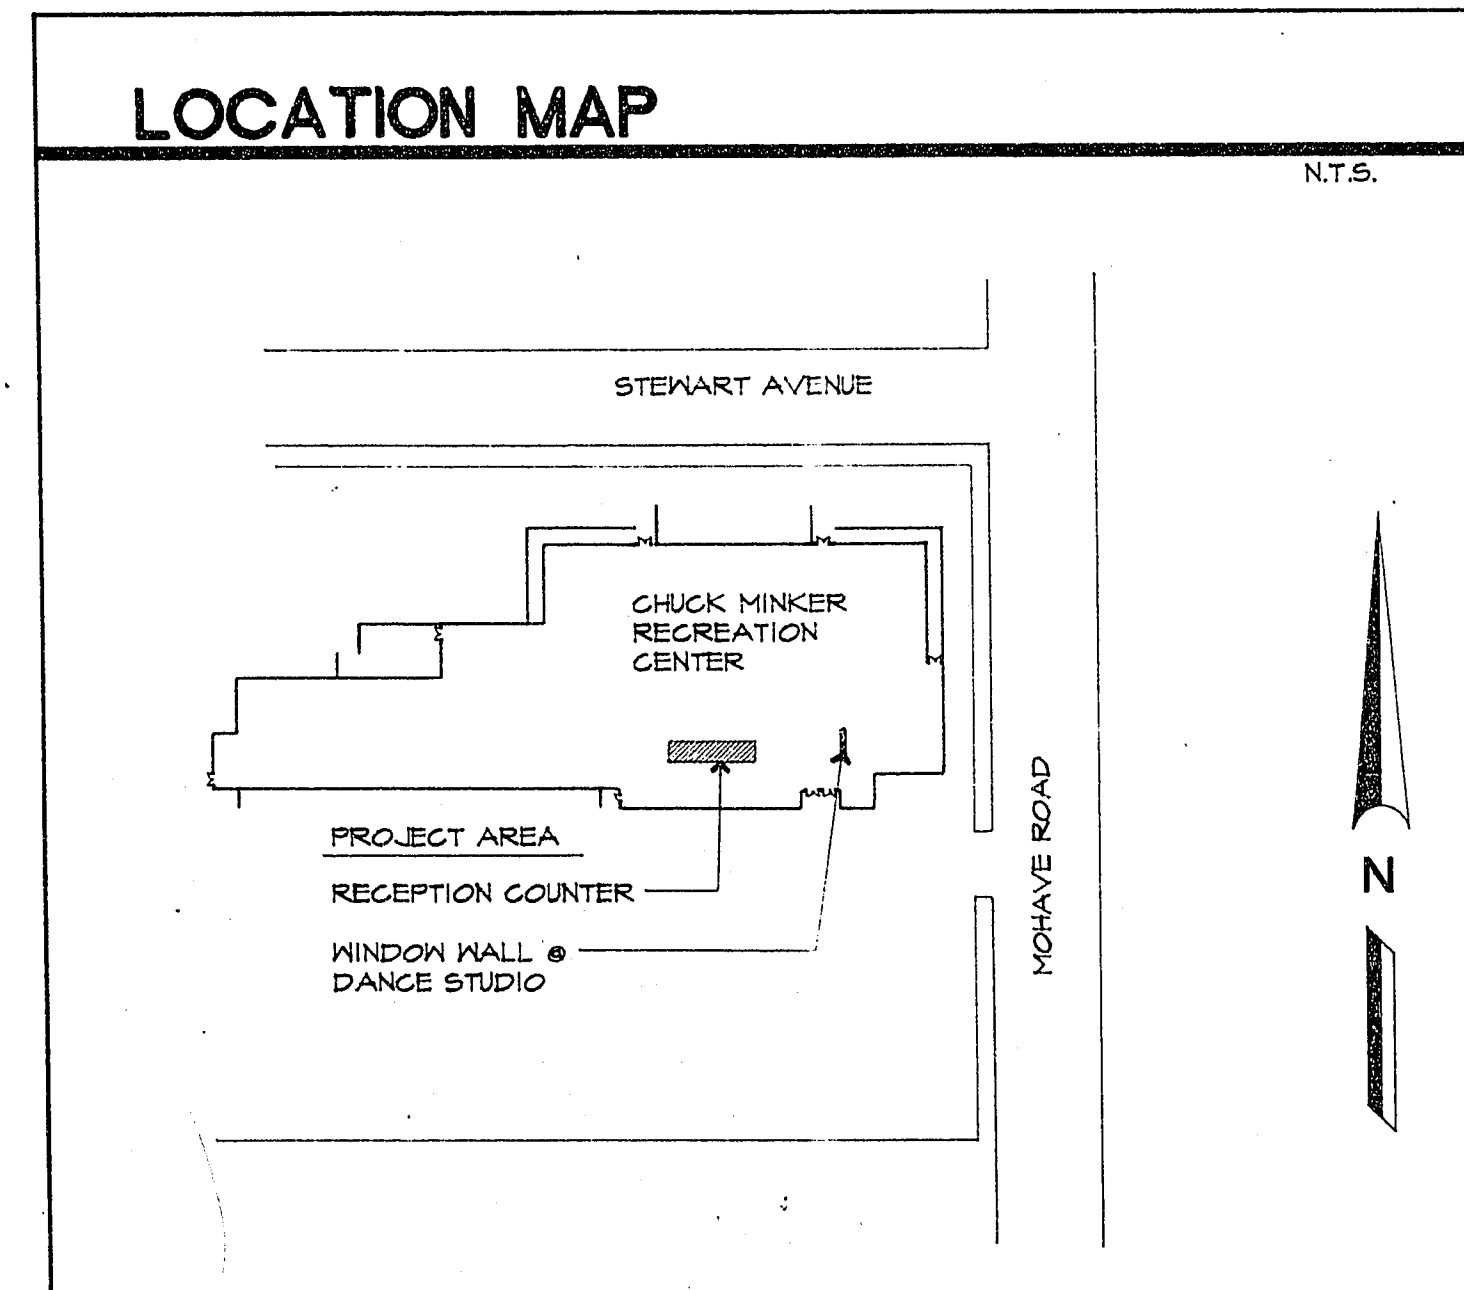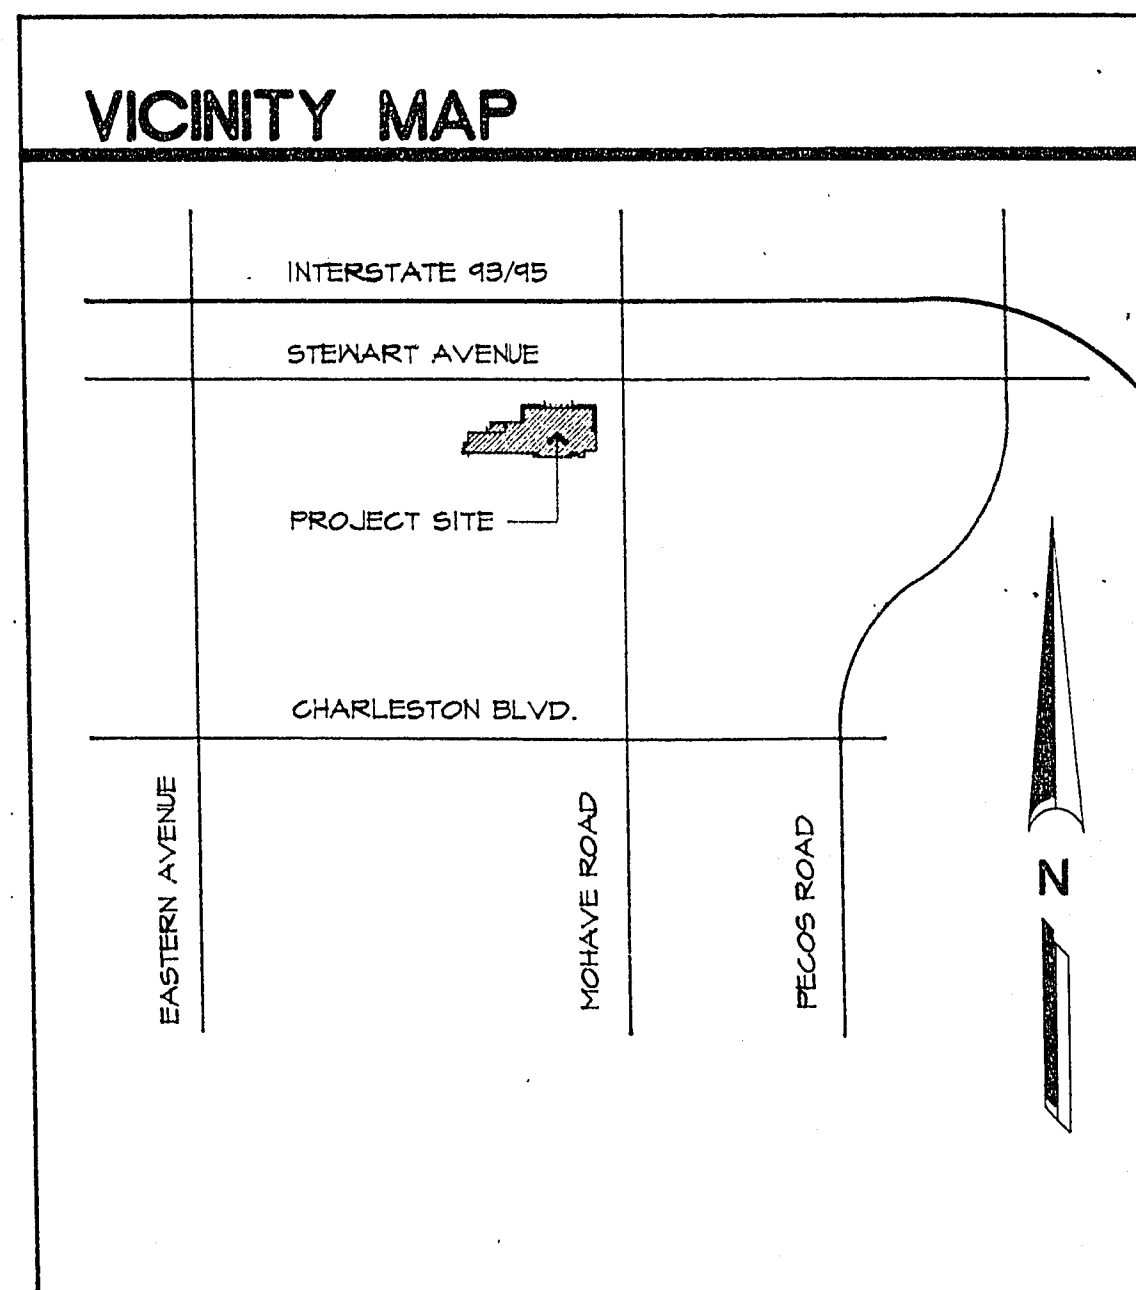

INDEX OF DRAWINGS

GENERAL	
G100	DESIGN DATA, INDEX OF DWGS., VICINITY MAP, LOCATION MAP, PROJECT TEAM
G101	GENERAL NOTES & SPECIFICATIONS
ARCHITECTURAL	
A100	DEMOLITION PLAN, FLOOR PLAN, INTERIOR ELEVATIONS & DETAILS

PROJECT TEAM

HOLMES SABATINI ASSOCIATES ARCHITECTS	ELECTRICAL T.J. KROB CONSULTING ENGINEERS 1919 South Jones Blvd. Las Vegas, Nevada 702/431-3621 89102
1 Commerce Center Drive Henderson, NV 89014 (702) 436-1006 FAX (702) 436-1050 A Professional Corporation	