


TOP VIEW ROOF  
SCALE: 1/4" = 1'-0"

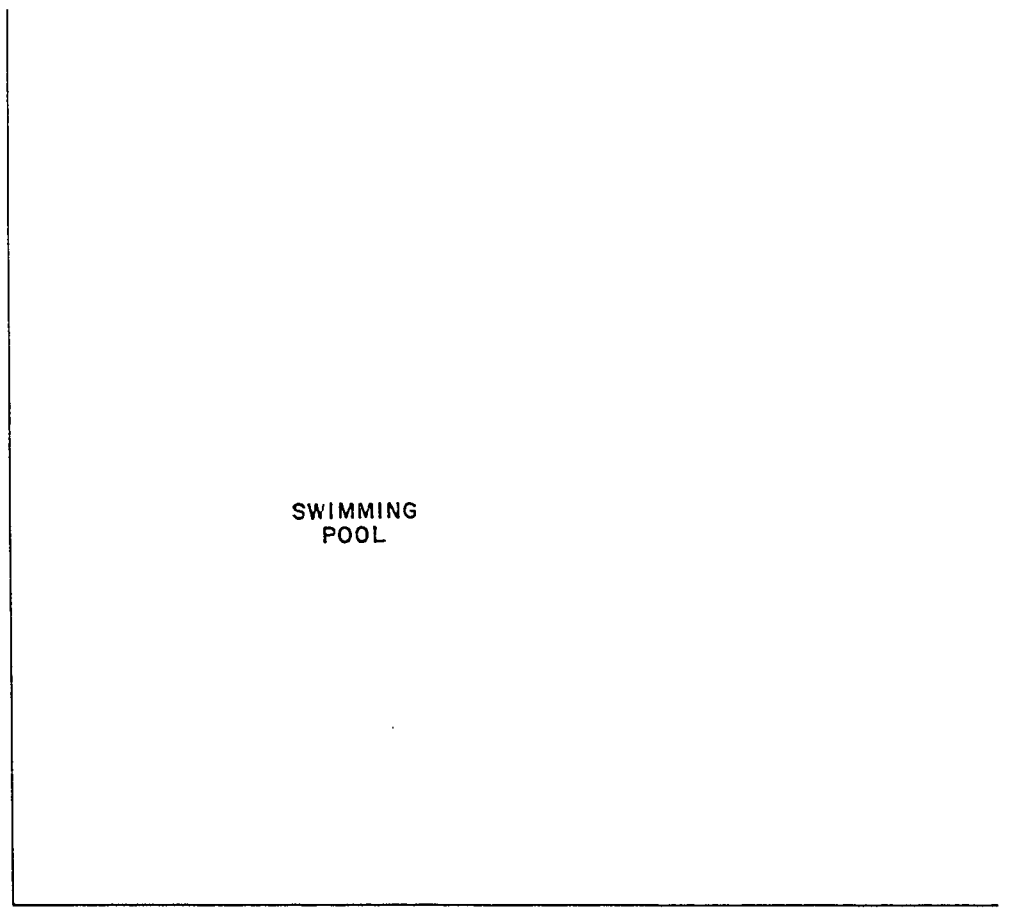

ROOFING NOTES

1. REMOVE EXISTING ROOFING (640 S.F.)
2. REMOVE EXISTING EVAPORATOR COOLER AND REPLACE AFTER ROOFING INSTALLATION
3. INSTALL BUILT UP ROOFING (640 S.F.)  
 2 NO. 15 ASBESTOS FINISHING FELT,  
 1 NO. 80 MINERAL SURFACE ROOFING  
 25 LB/SQ. HOT ASPHALT APPLICATION

APPROVAL: *Chas McFall* 7-20-76  
 SUPT. OF MAINT. DATE

APPROVAL: *H. [Signature]* 7-19-76  
 DIR. CULTURAL SERVICES DATE

APPROVAL: *J. D. [Signature]* 7-22-76  
 CONSTRUCTION DIV. DATE

APPROVAL: *C. P. Malone* 7/23/76  
 CARL P. MALONE DATE



Department of Public Works  
 Engineering Division

ROOFING  
 FILTER BUILDING  
 BAKER PARK

scale(h)	1/4" = 1'-0"	scale(v)	---	drawing no.	
w.o.no.	5421	f.bk.no.	---	650.8-17	
design by	D. Mc GONEGLE	drawn by	M. ESCOBAR	date	3/17/76
approved by	Director of Public Works	date	7/23/76	sht.	1 of 1

CONTRACT  
 DRAWING  
 JUL 26 1976

8-66