

ST. LOUIS AVE.

2' HIGH CINDER BLOCK FENCE W/ TOP COURSE ORNAMENT BLOCK

PROPERTY LINE


PLAYGROUND EQUIPMENT

4' WIDE GATE

END FENCE AT S/W

KITCHEN

POOL

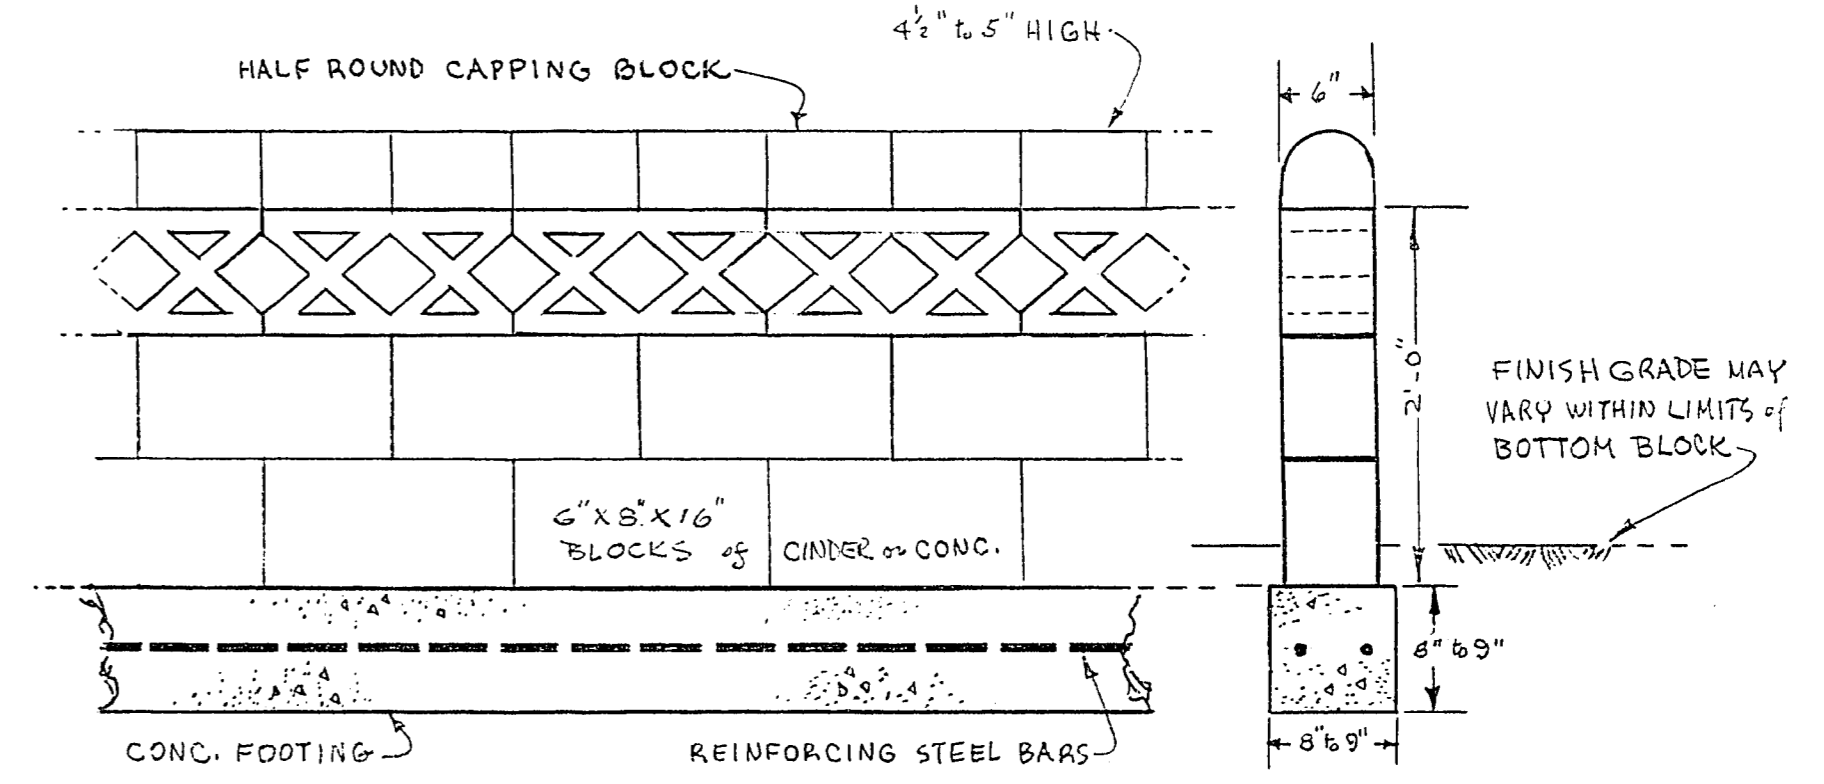

SCALE: 1" = 1'-0"

12' DRIVE IN GATE

INSTALL 4' HIGH CH. LINK FENCE W/ TOP RAIL

4' WIDE GATE

END FENCE AT S/W

INSTALL 4' HIGH FENCE TO MEET EXIST. 12' FENCE 125' LONG

EXIST ASPHALT WALK 8' WIDE

TENNIS COURTS

EXIST. FENCE 12' HIGH

INSTALL 4' FENCE 19.6'

EXIST. FENCE

155'

4' WIDE GATE

200'

4' WIDE GATE

90'

END FENCE AT EXIST. FENCE

13'

33.5'

APPROVAL:

Ronald L. ...
SUPT. OF PARKS

Keith A. ...
Supt. of Recreation

**CITY OF LAS VEGAS NEVADA
ENGINEERING DEPT.**

BAKER PARK & RECREATION AREA
PROPOSED FENCING

DESIGNED BY JHAST	DATE	SCALE 1" = 30'
DRAWN BY J.V. FERNANDEZ		FIELD BOOK NO.
CHECKED BY		WORK ORDER NO.
APPROVED		DRAWING NO.
CITY ENGR. <i>R.M. ...</i>		650.8-V14

869