
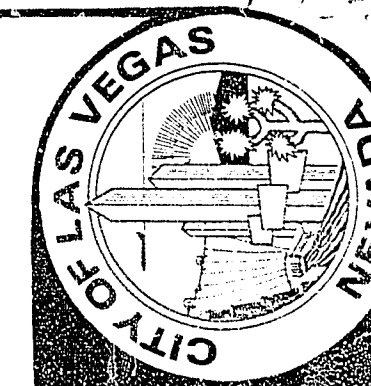
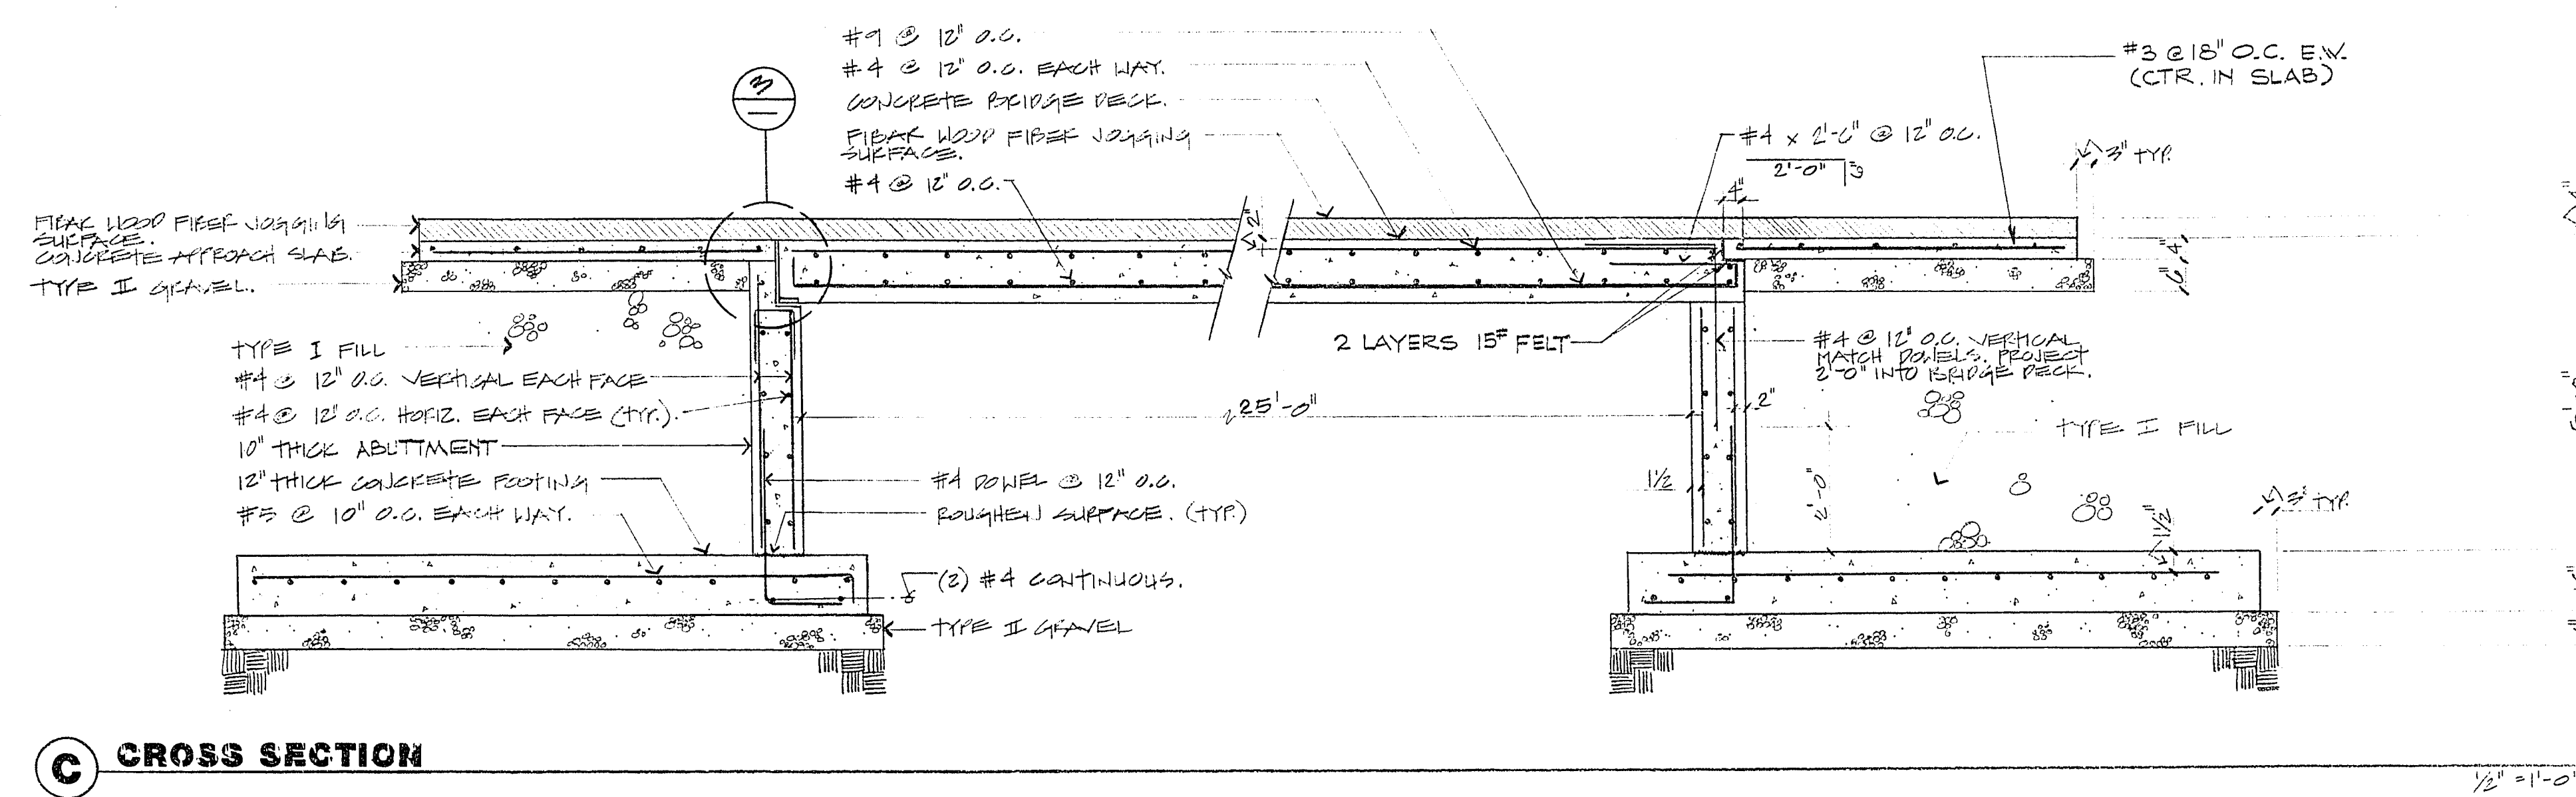
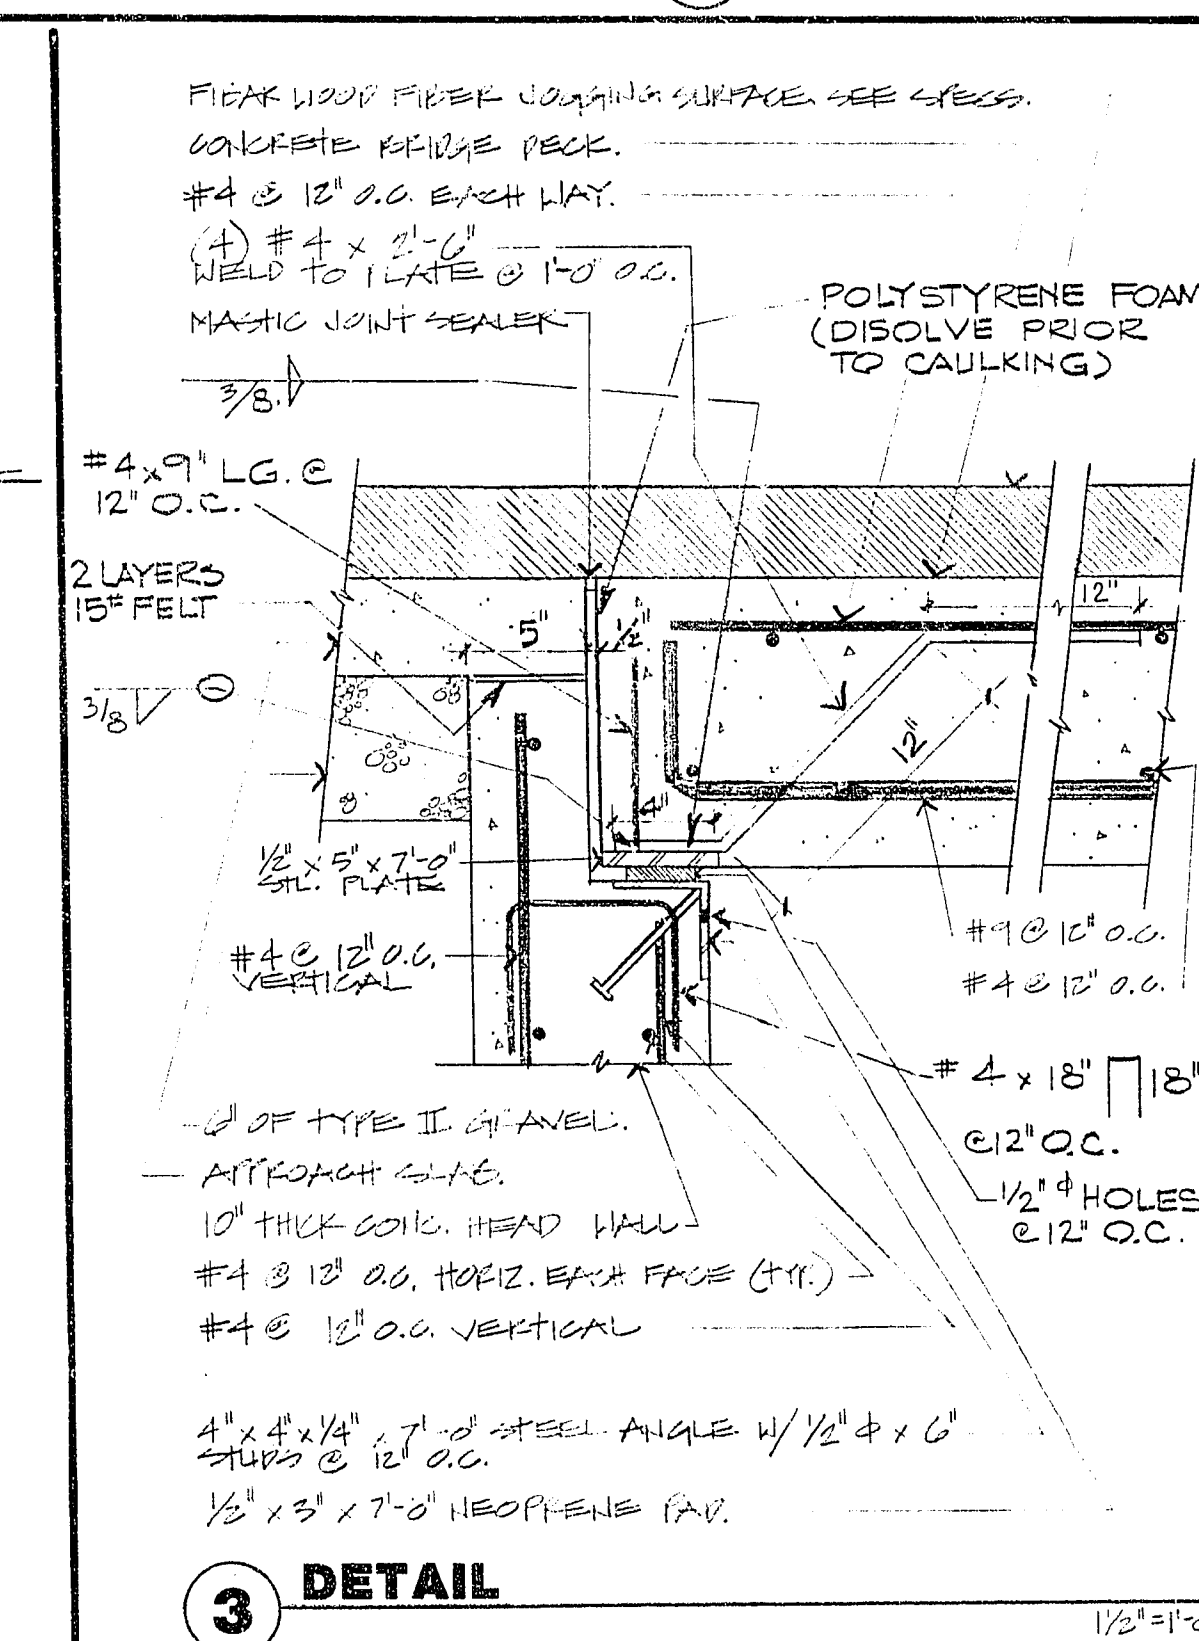
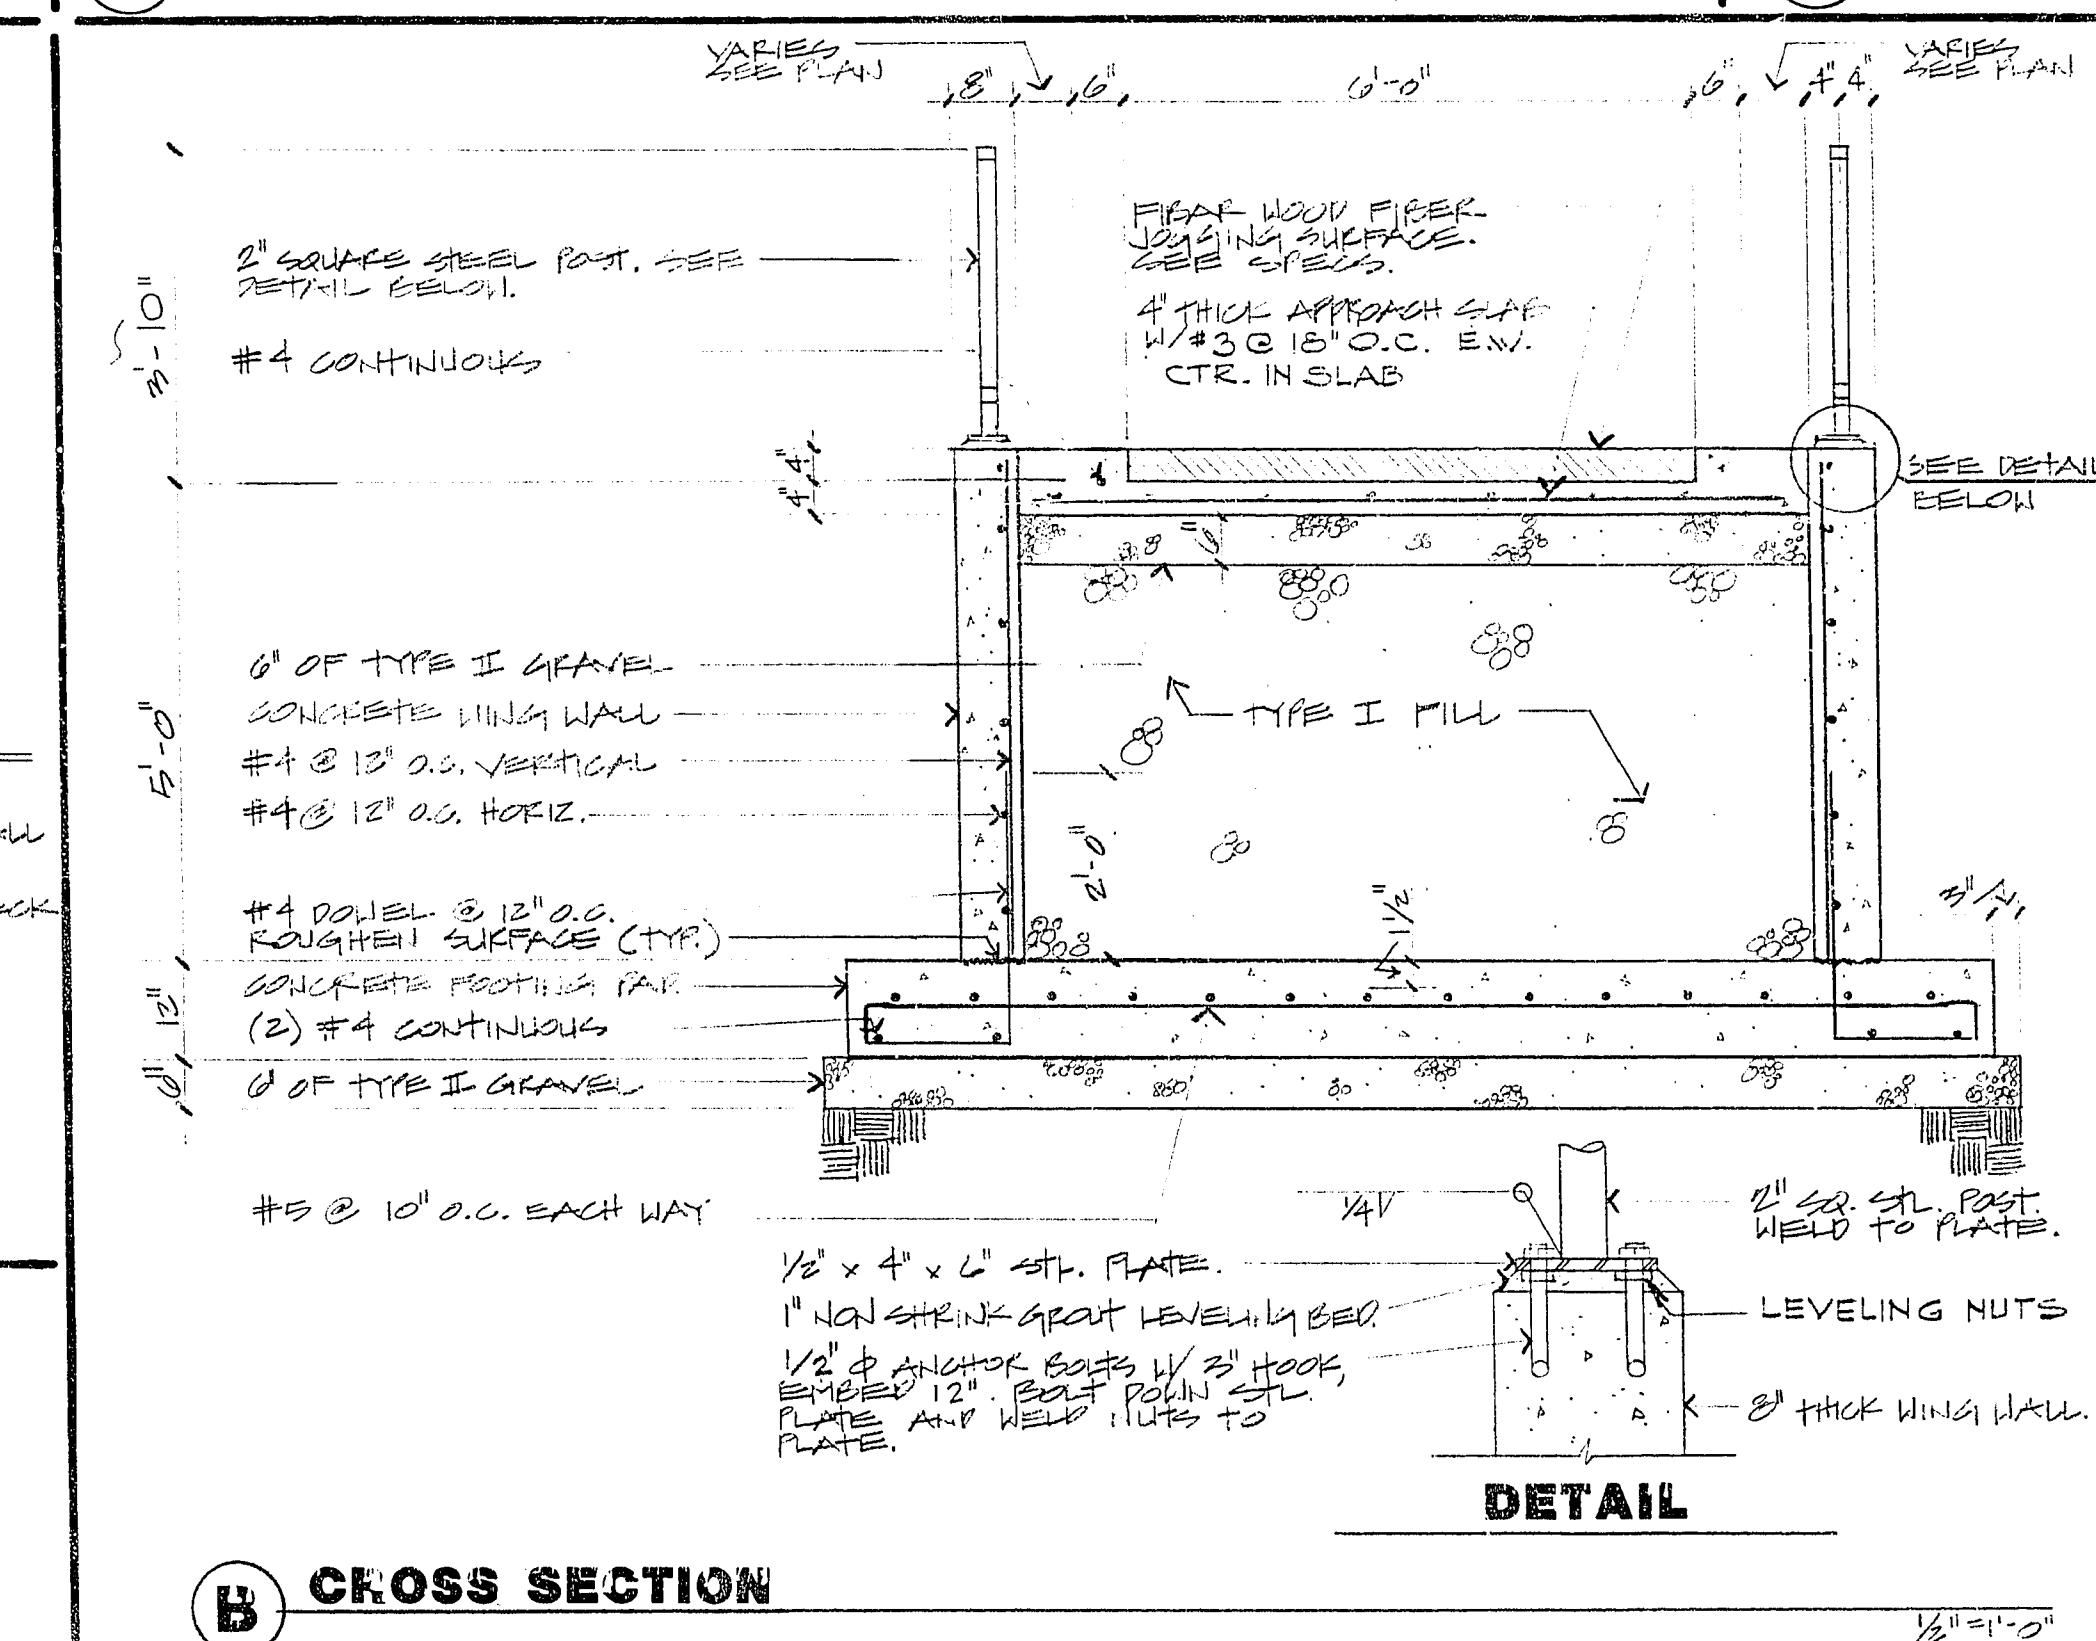
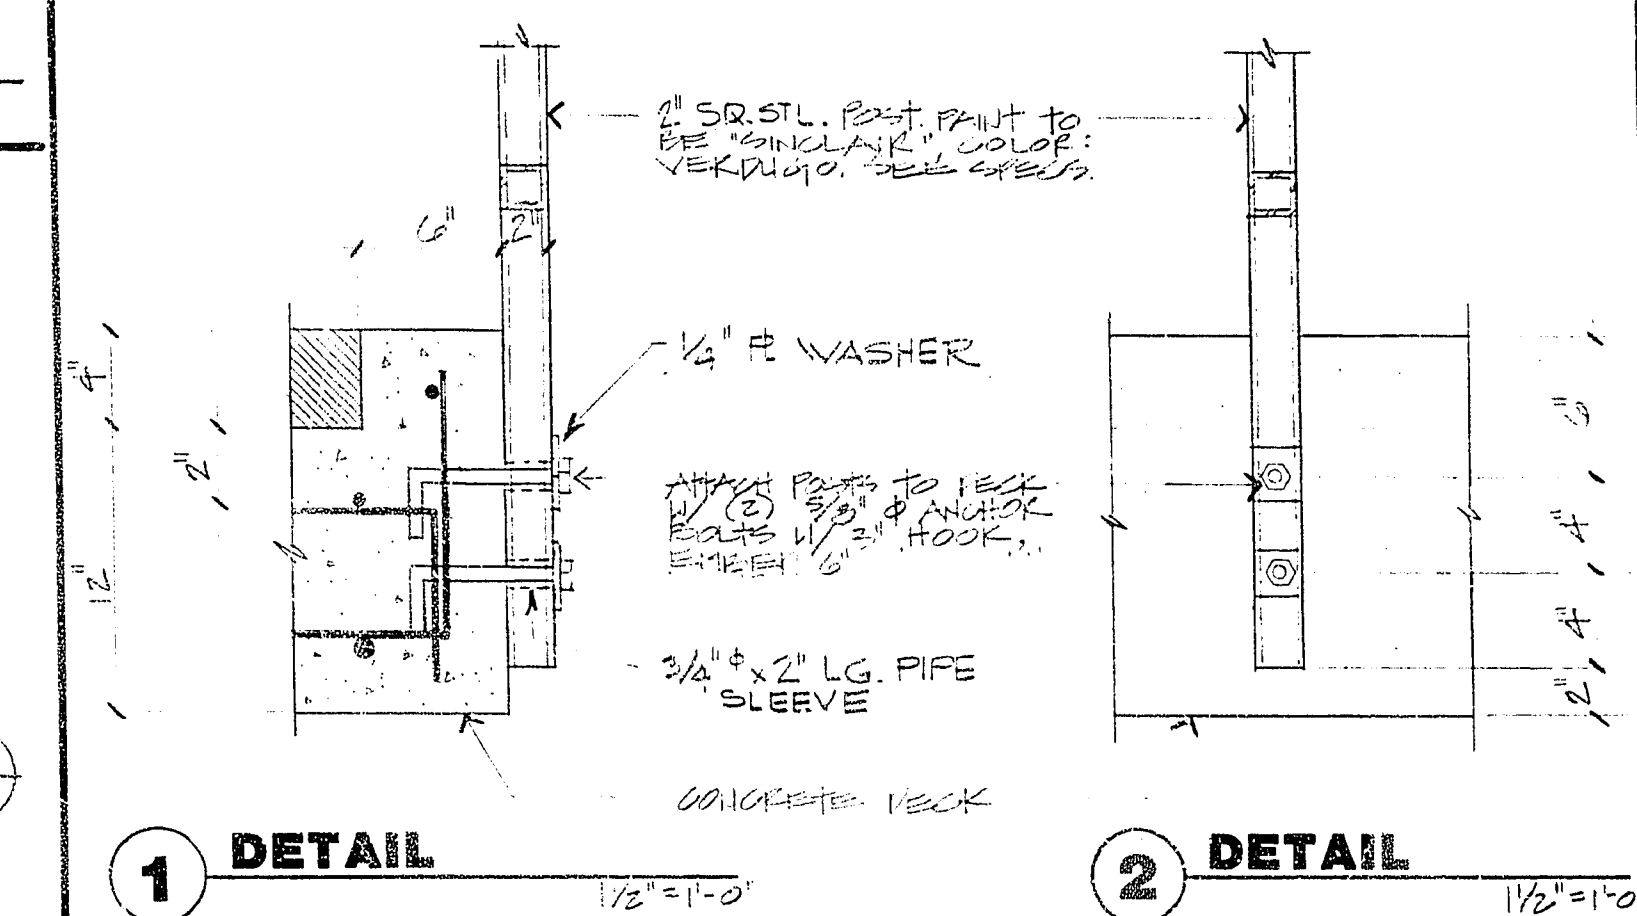
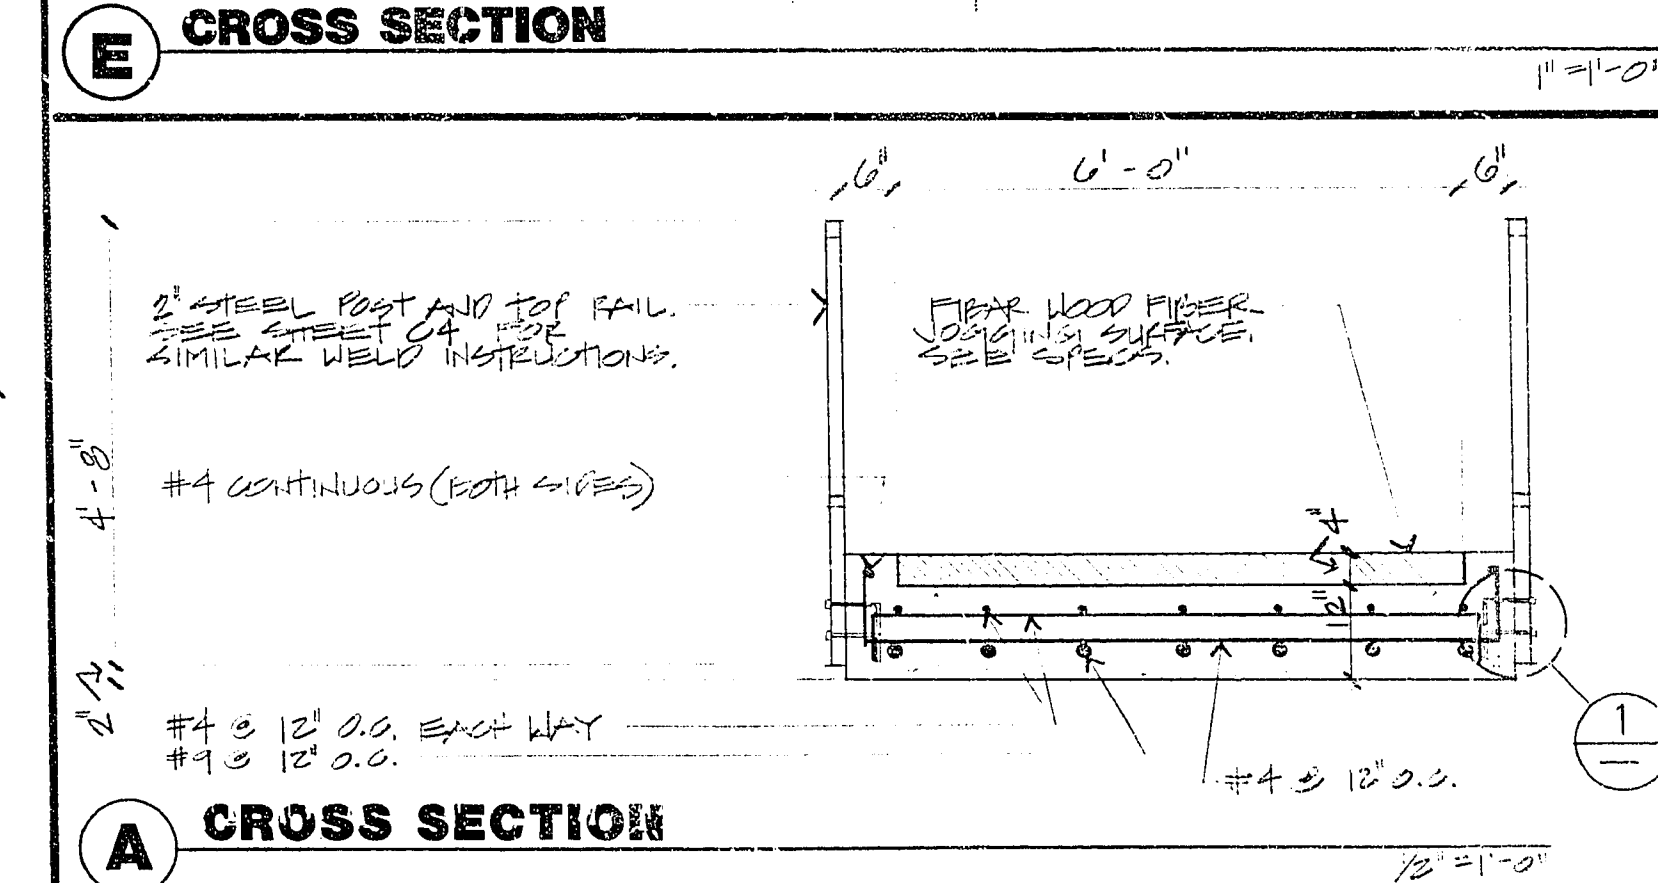
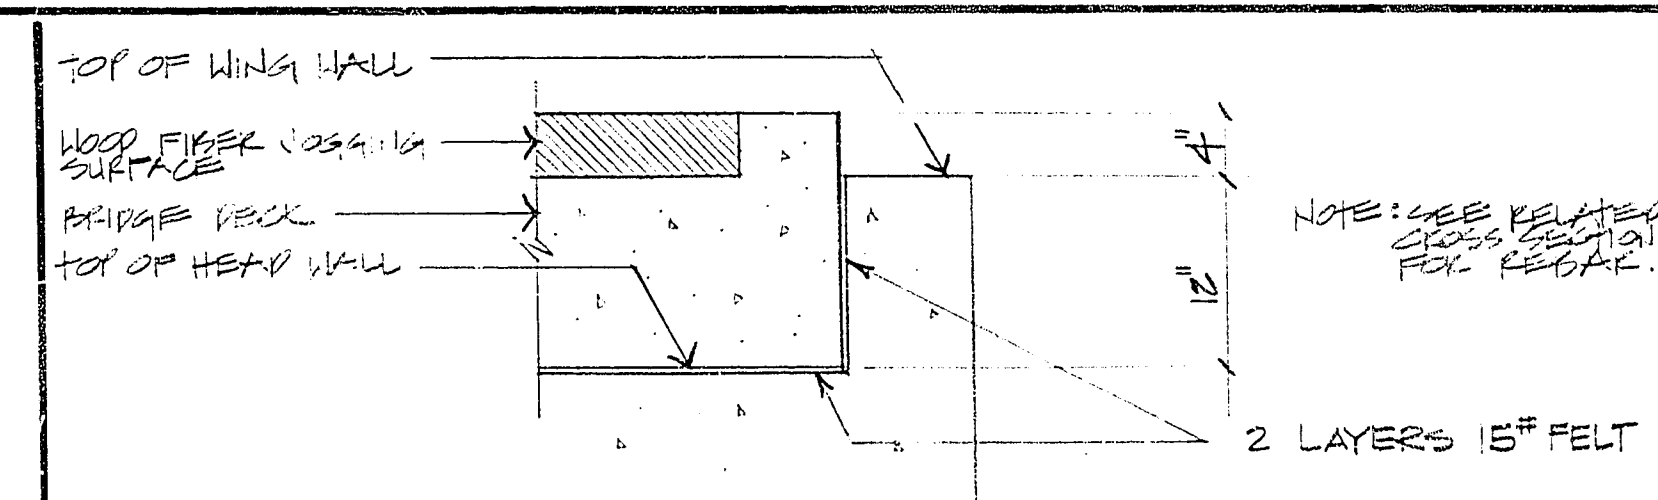
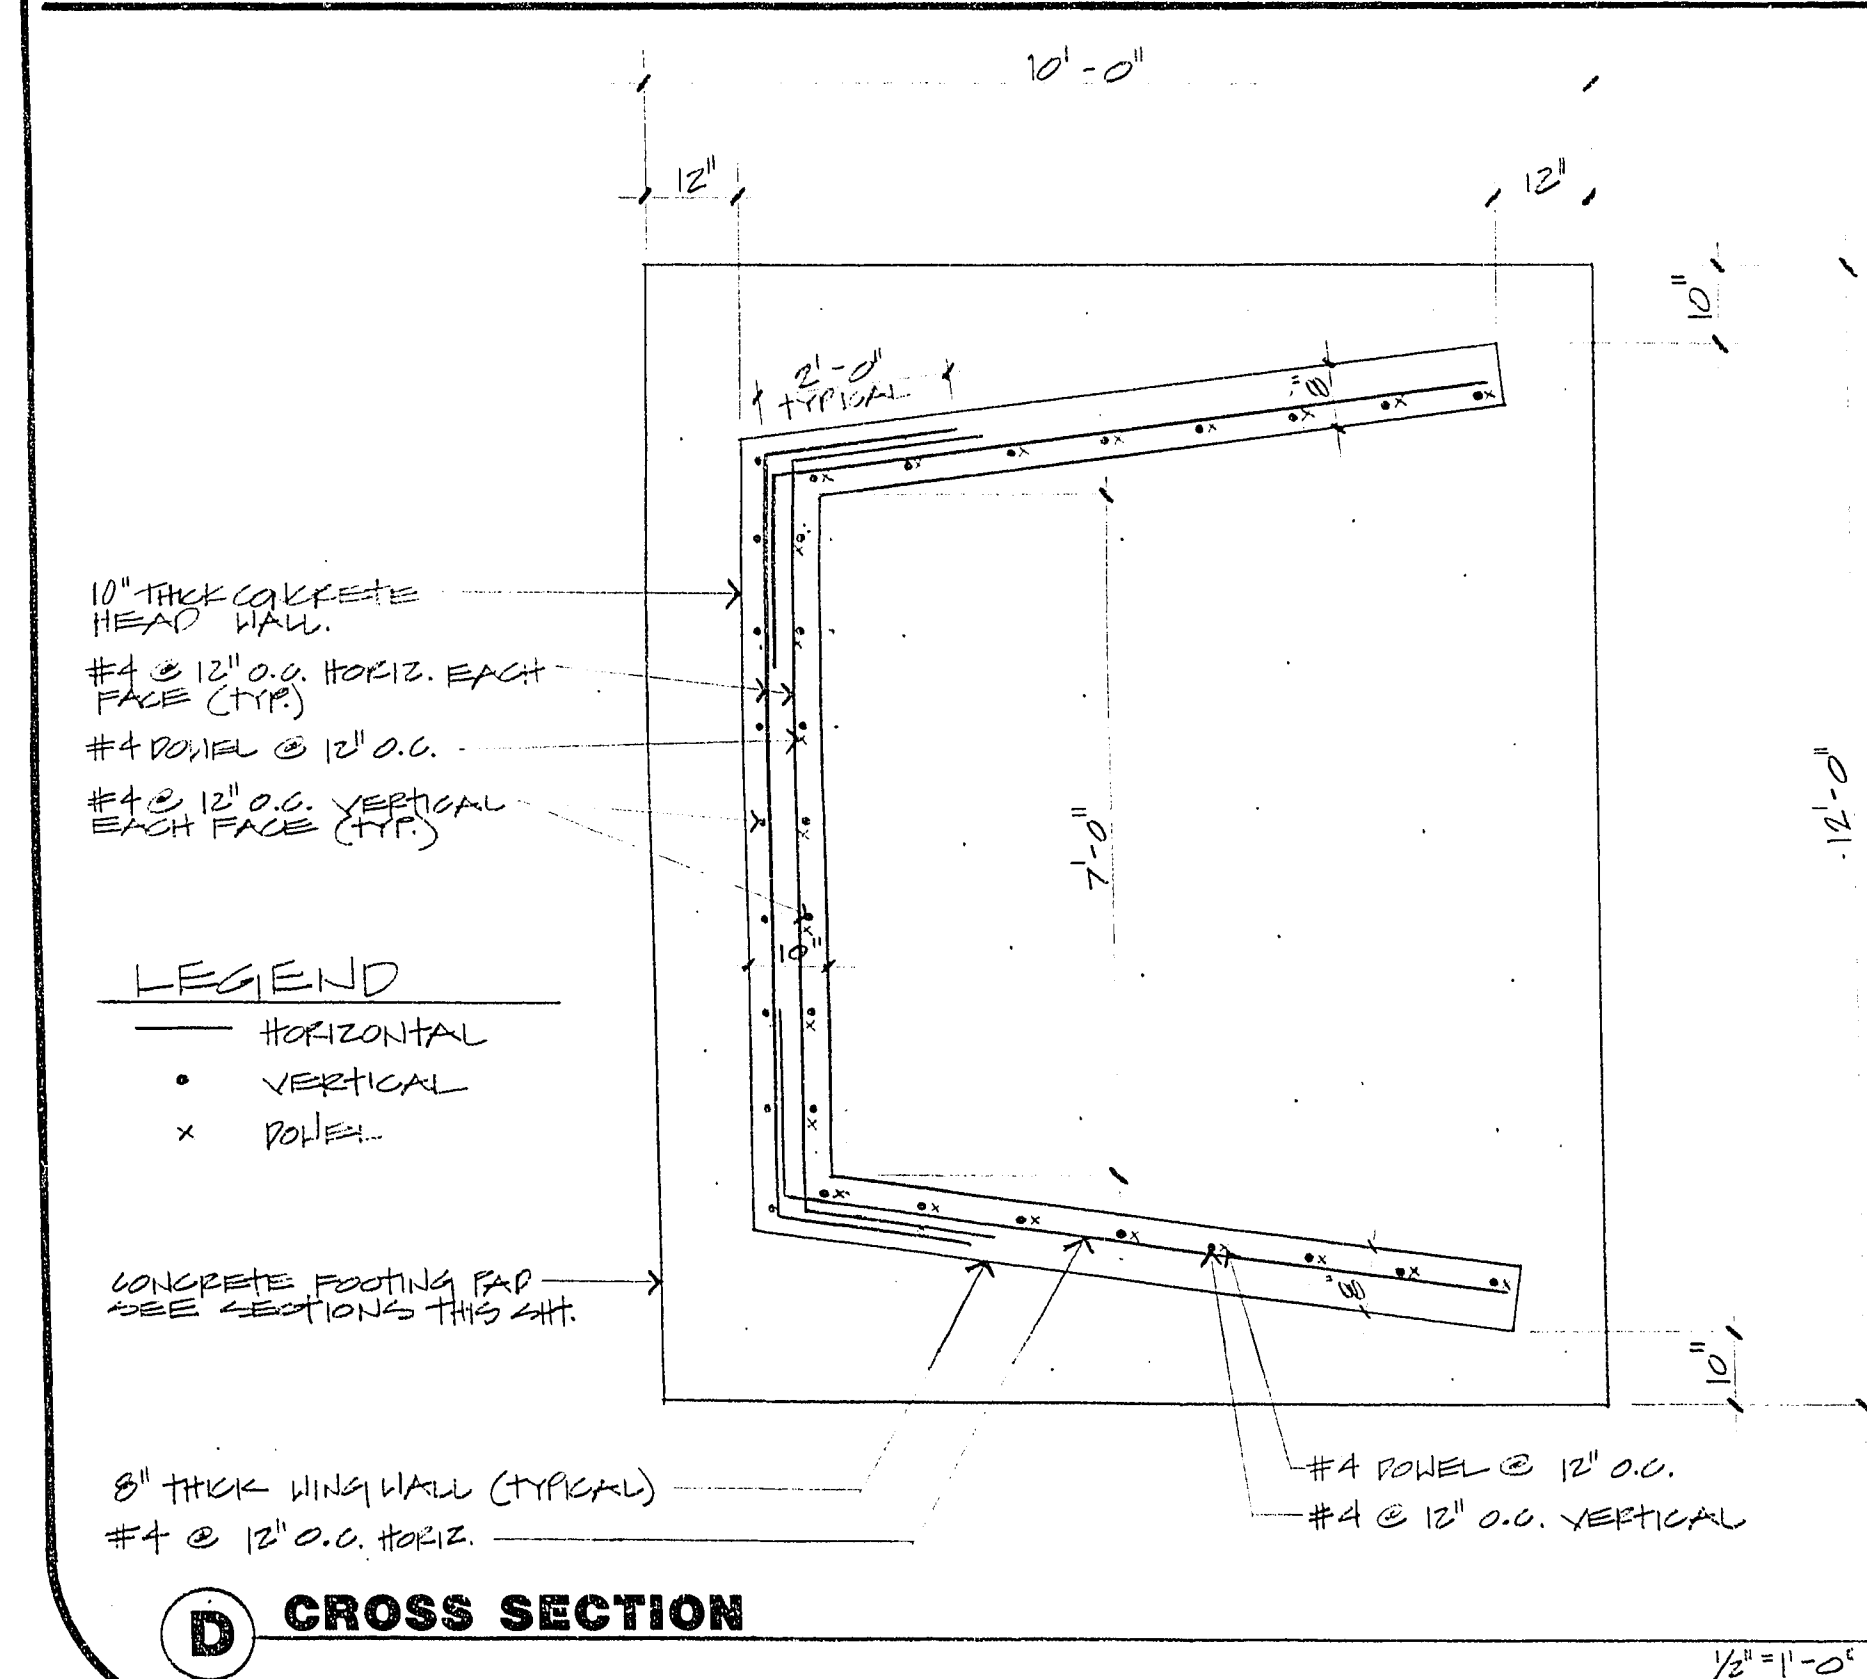
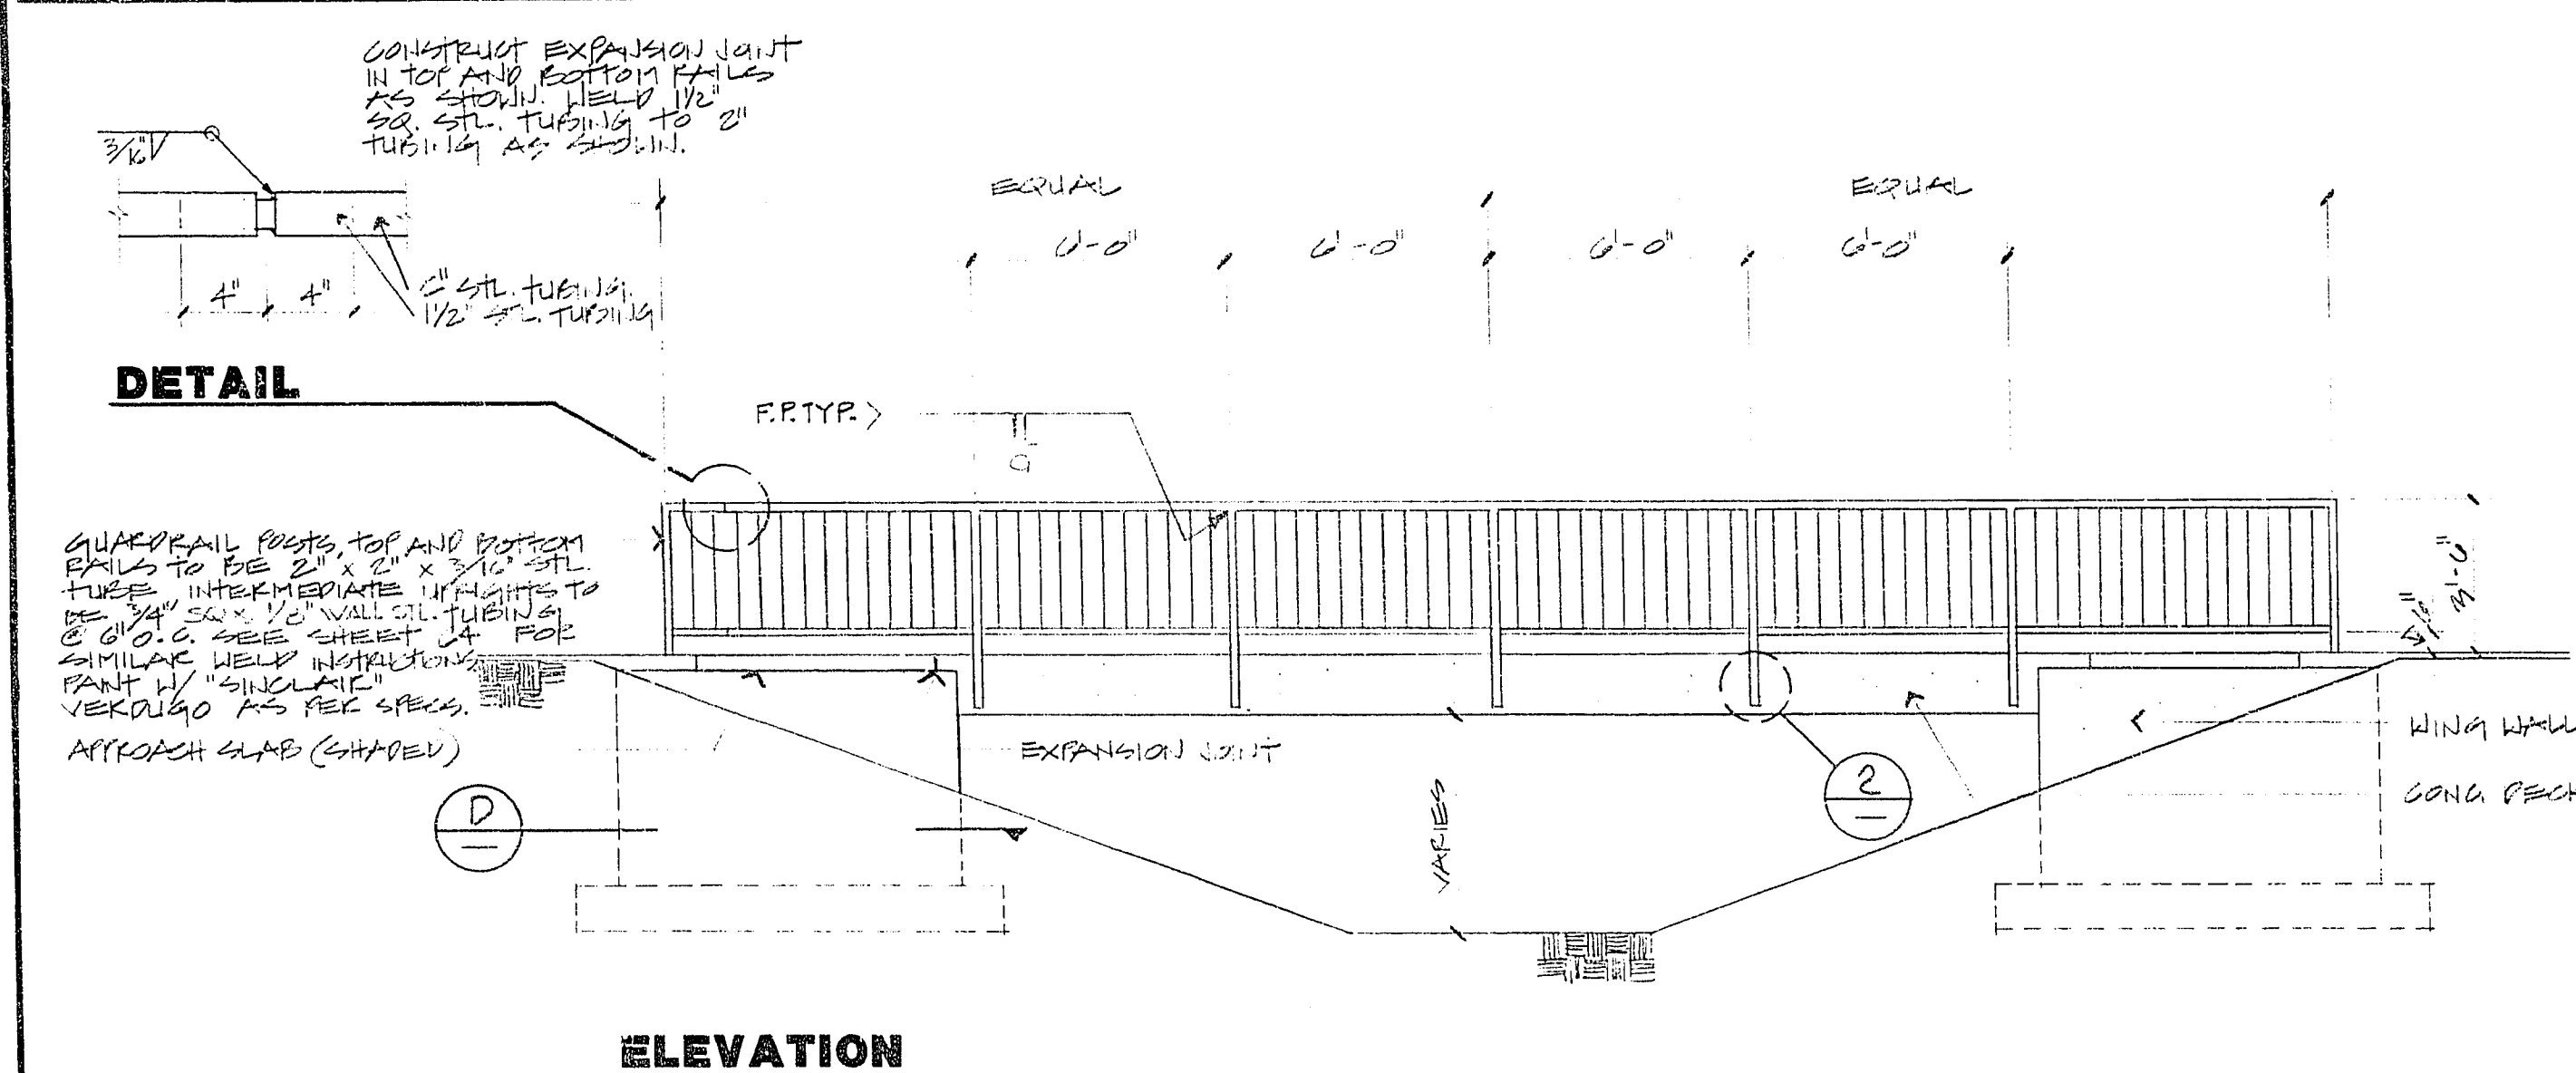


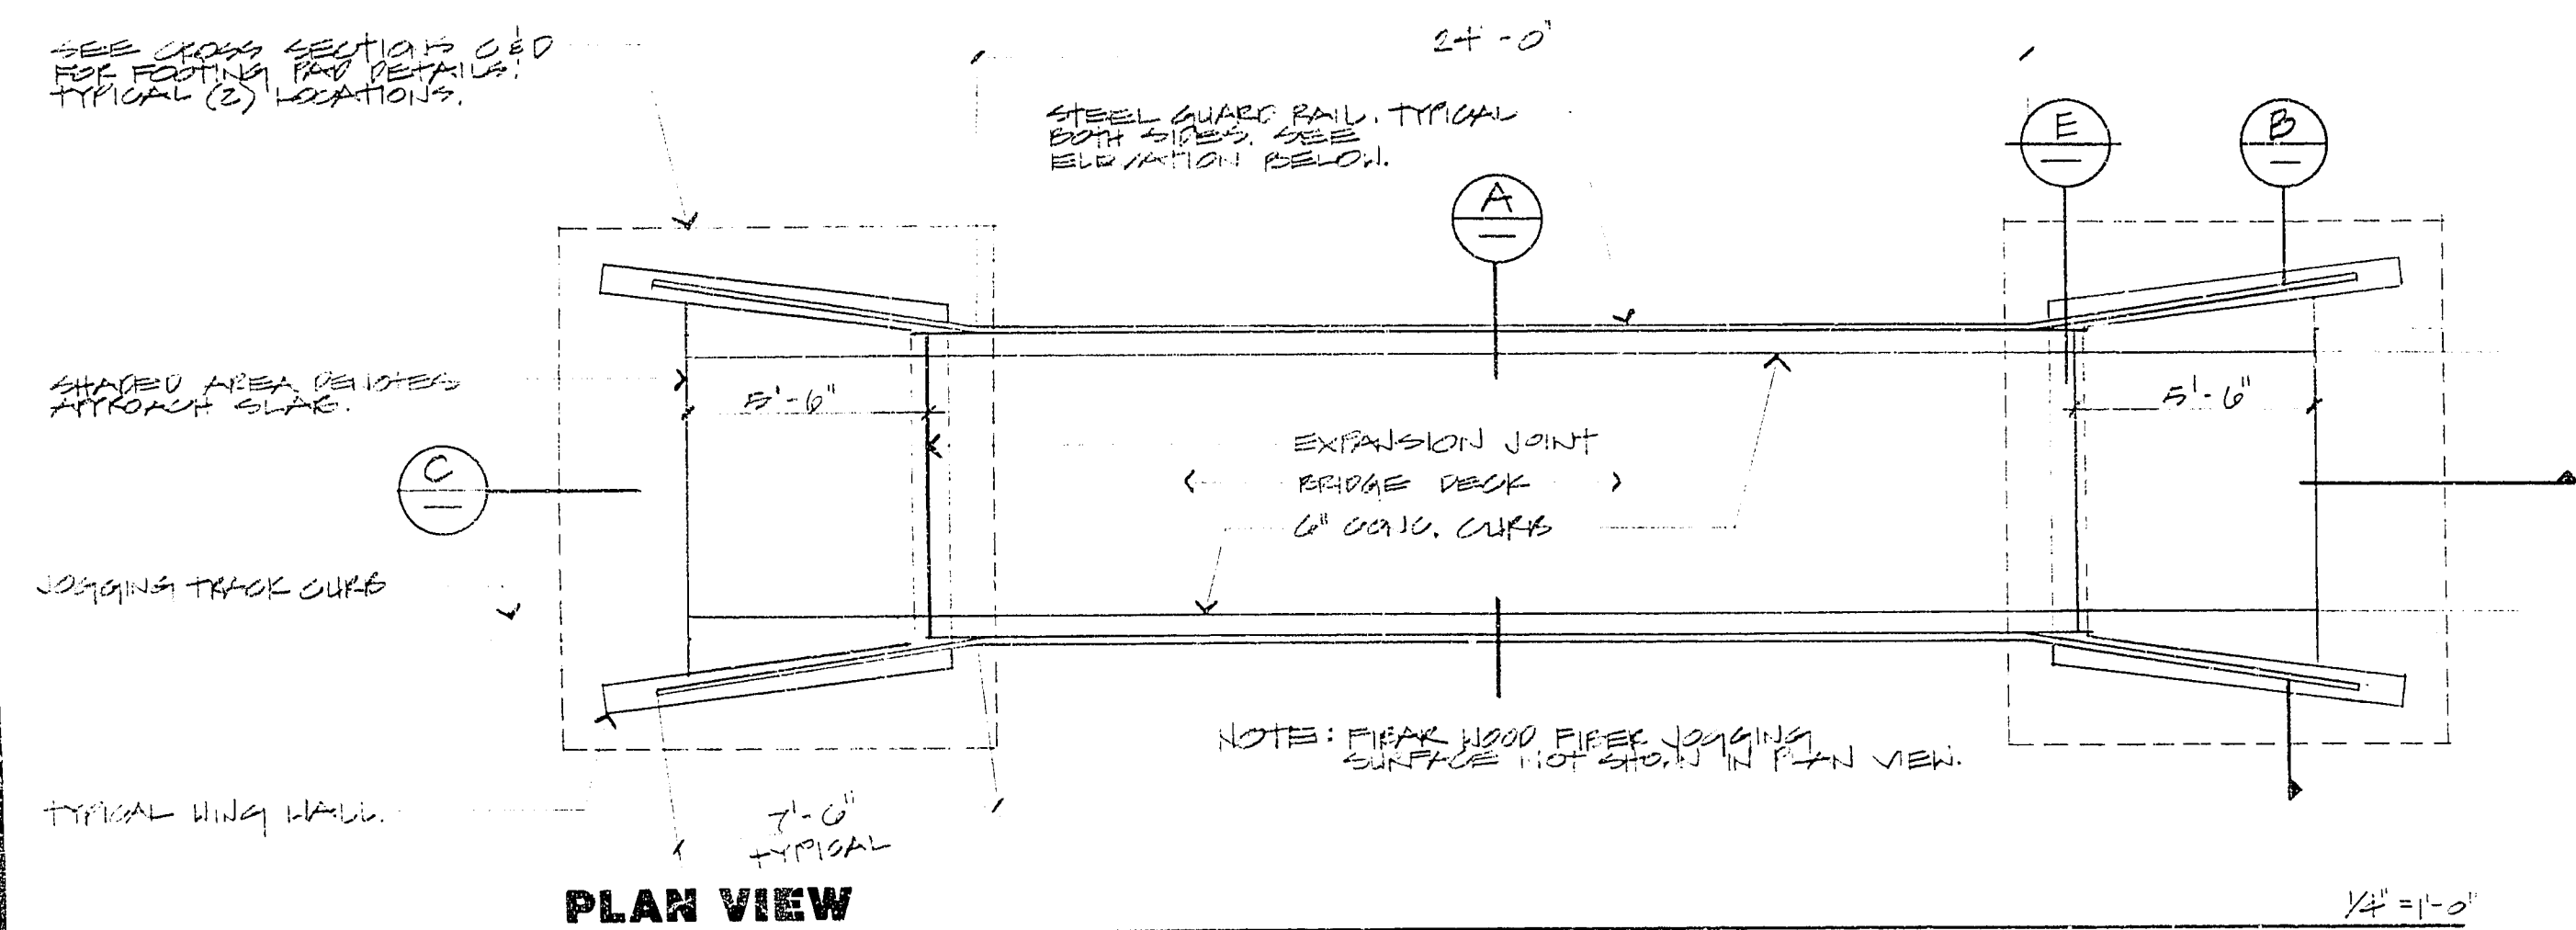

City of Las Vegas, Nevada
**Department of
Design and Development**
Thomas B. Graham, AICP, RLA, Director

+

ANGEL PARK PHASE IIB

BRIDGES AND DETAILS

PROJECT NO.
WU6292

DRAWING NO.
650.14-V10

SHEET OF 36
A-5