




City of Las Vegas, Nevada
Department of Design and Development
Thomas B. Graham, AICP, RIA, Director


DESIGN BY:	SCALE: AS SHOWN	DATE:
DRAWN BY: E. T. J. / A. D.		

REVISIONS	DATE

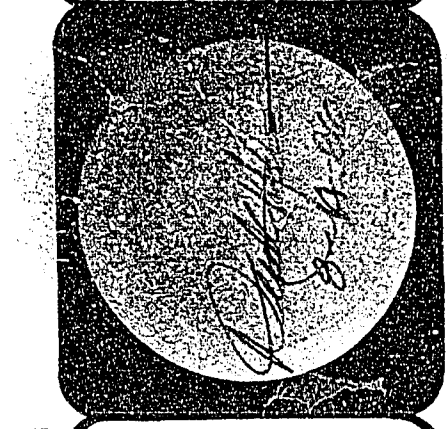


ANGEL PARK PHASE IIB
PARK SIGN DETAILS

PROJECT NO.
WU6292
DRAWING NO.
650.14-V10
SHEET OF 36
A-7

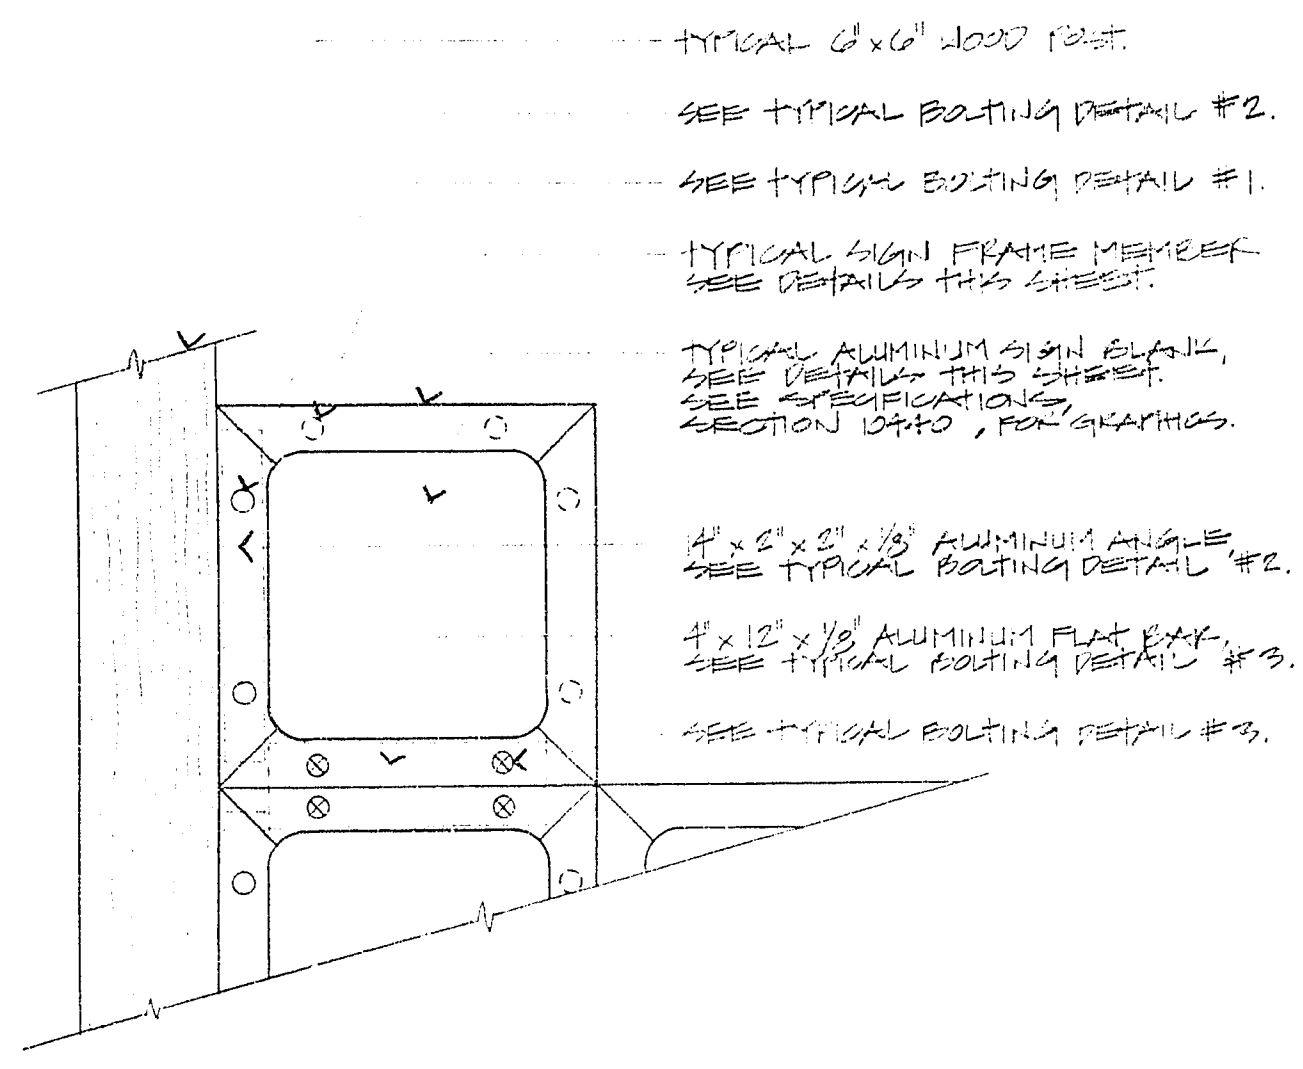


ENLARGED ELEVATION

1/8" = 1"

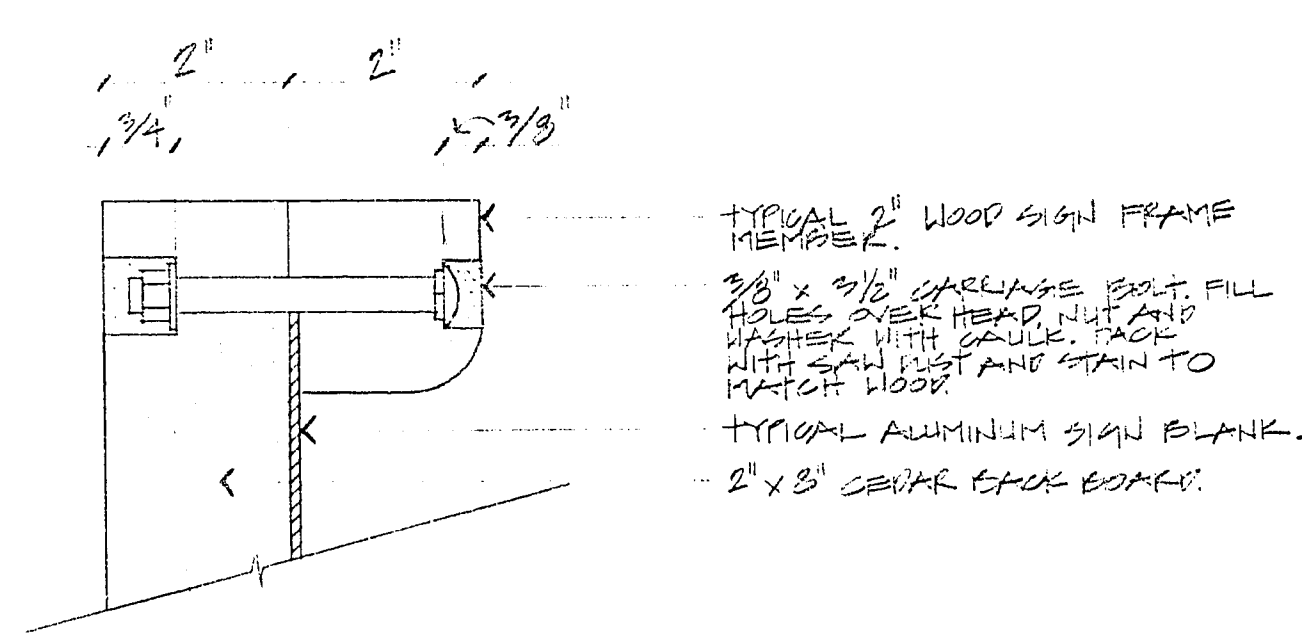


TYPICAL BOLTING DETAIL #1

1/2" = 1"

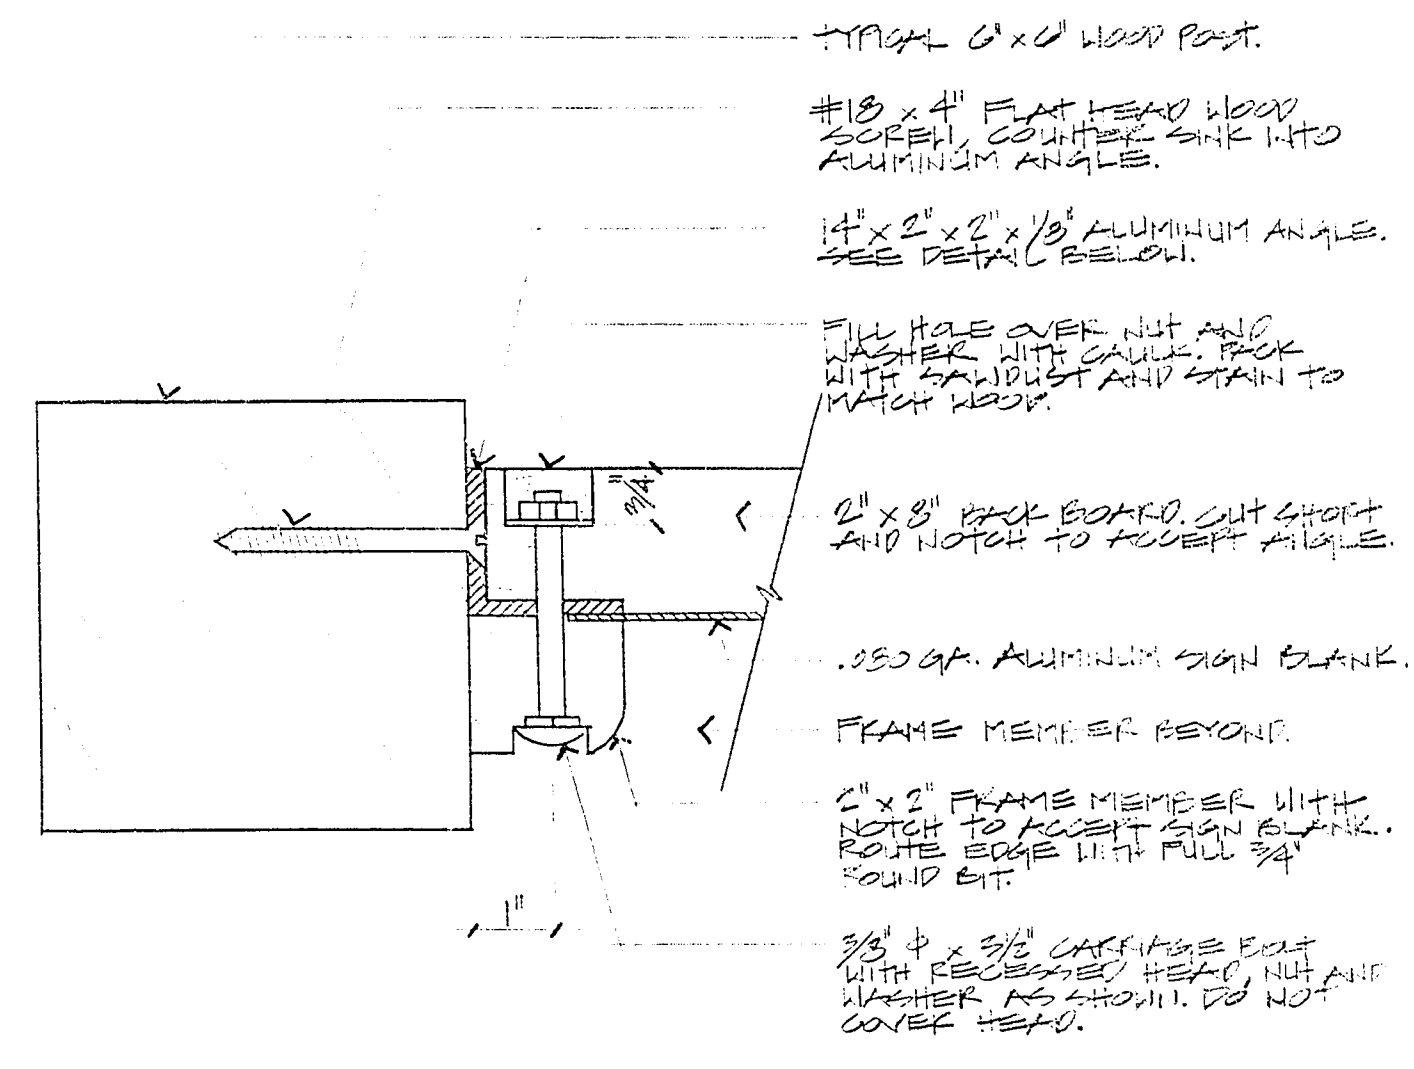


TYPICAL BOLTING DETAIL #2

3/8" = 1"

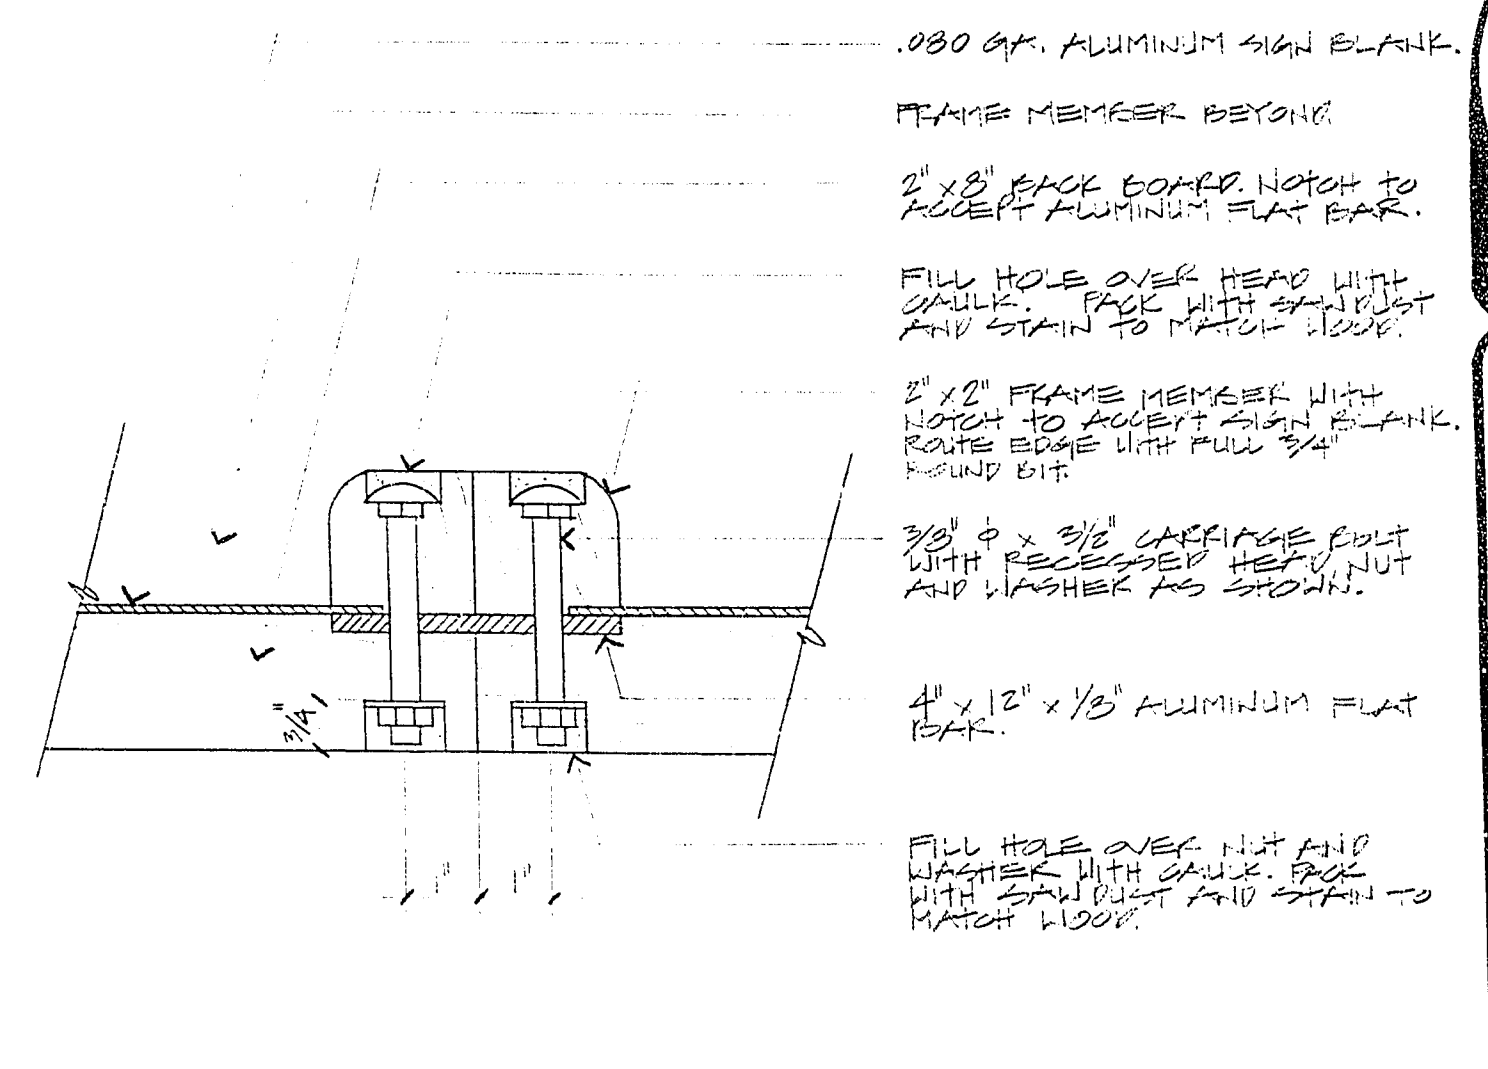


TYPICAL BOLTING DETAIL #3

3/8" = 1"

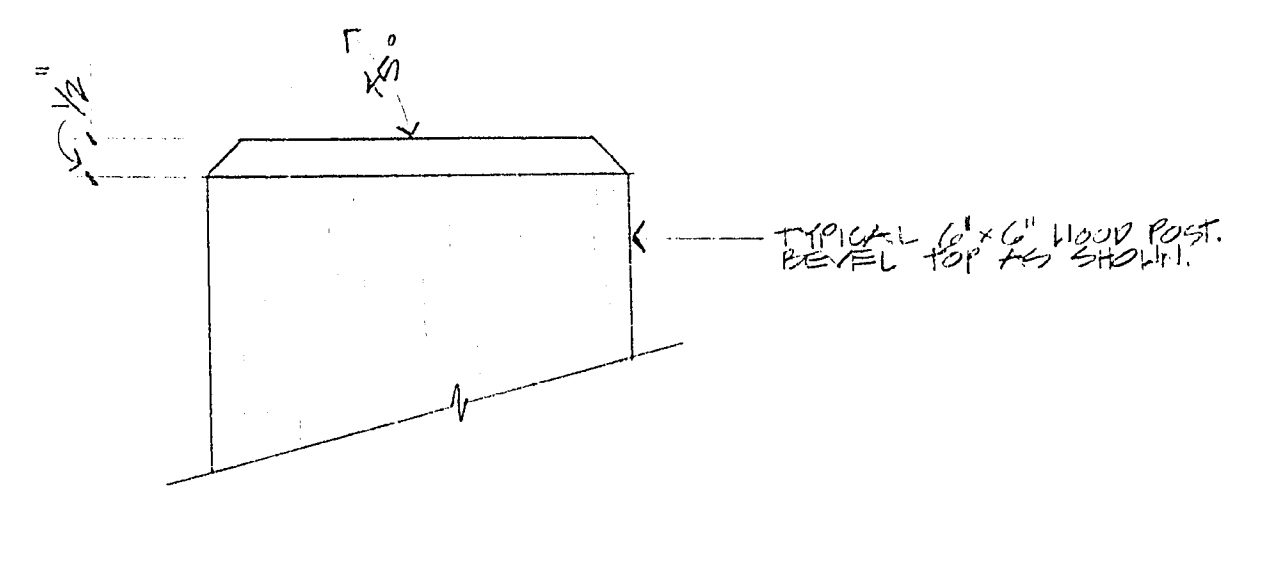


DETAIL #4 / TOP OF POST

3/8" = 1"

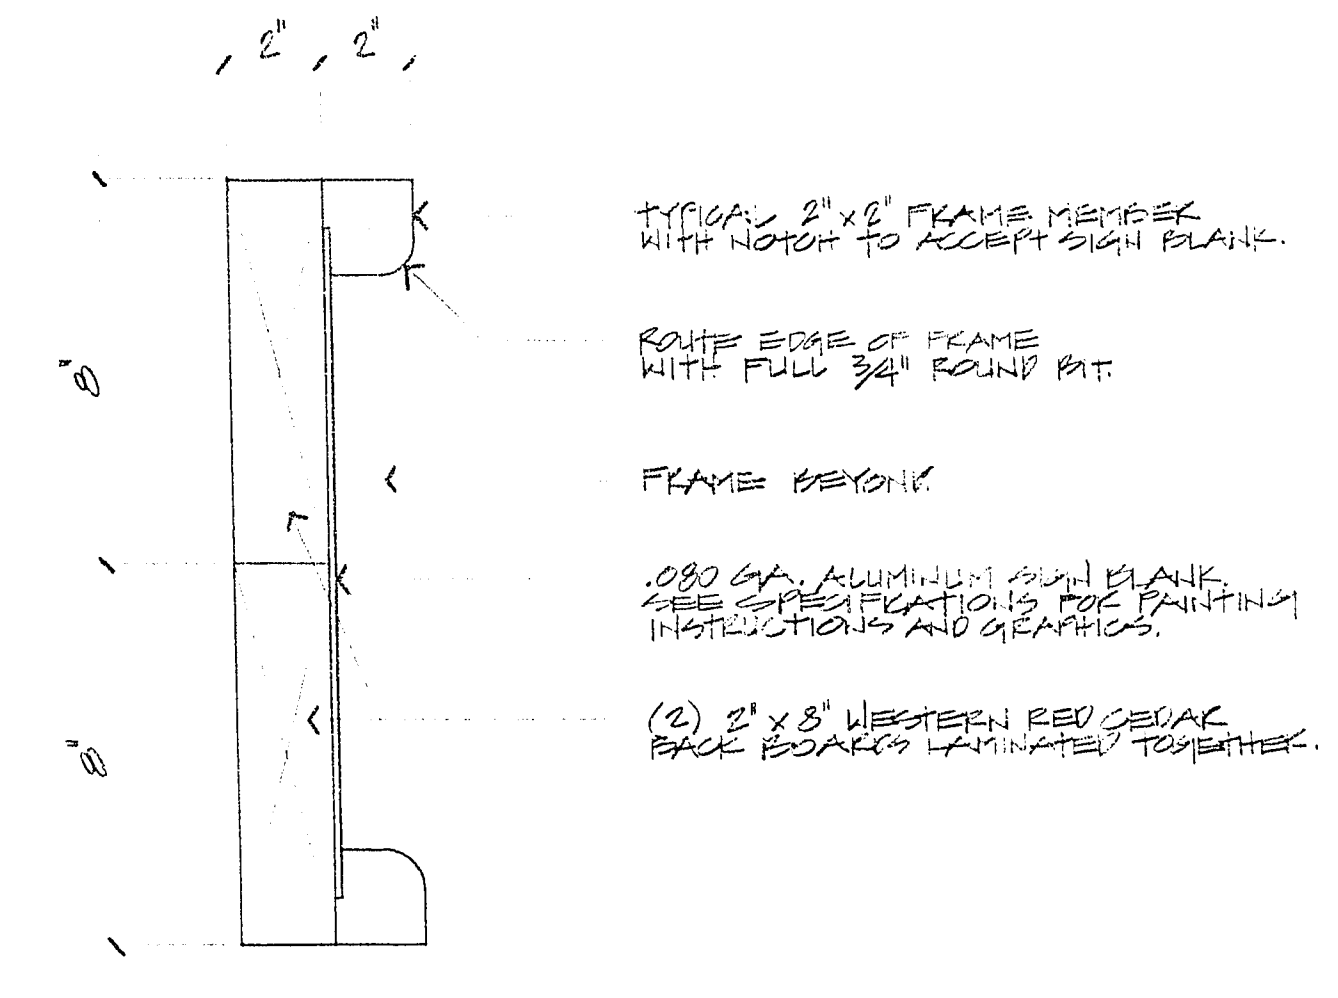


CROSS SECTION "A"

1/4" = 1"

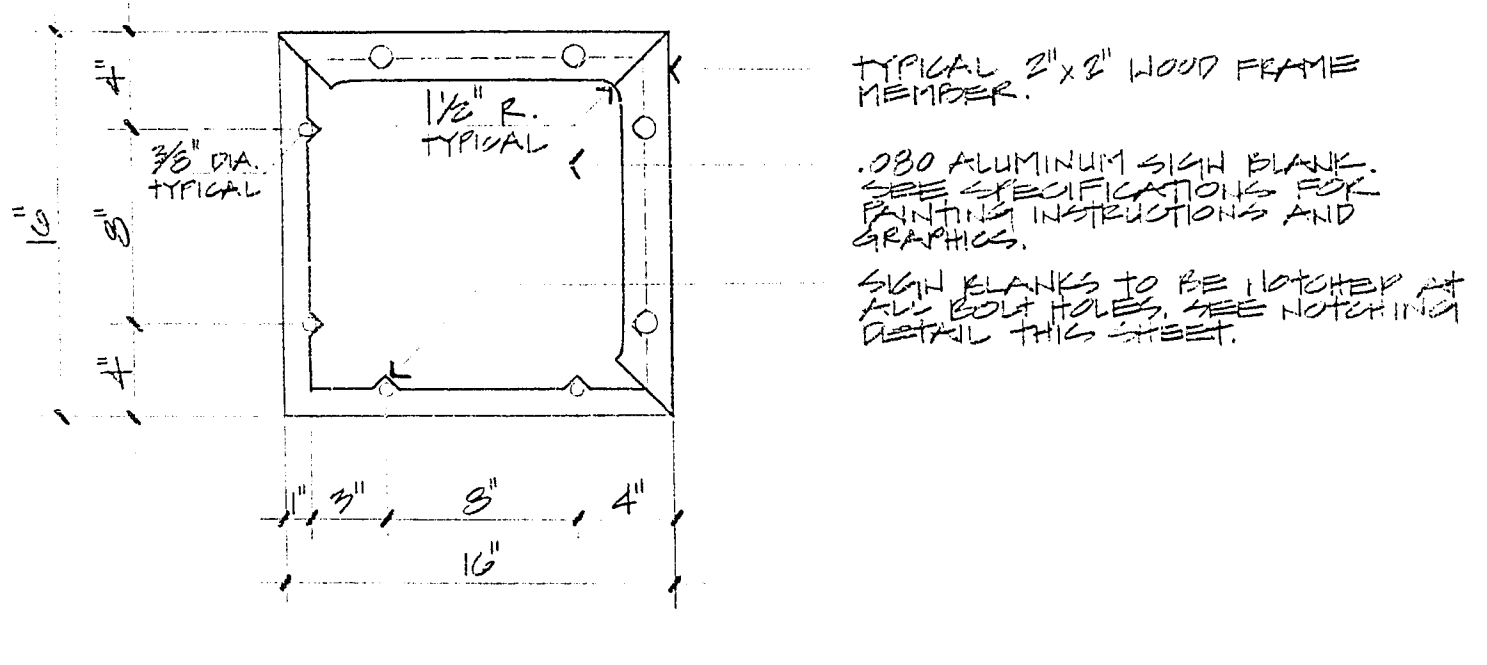


SHORT FRAME ELEVATION

1/8" = 1"

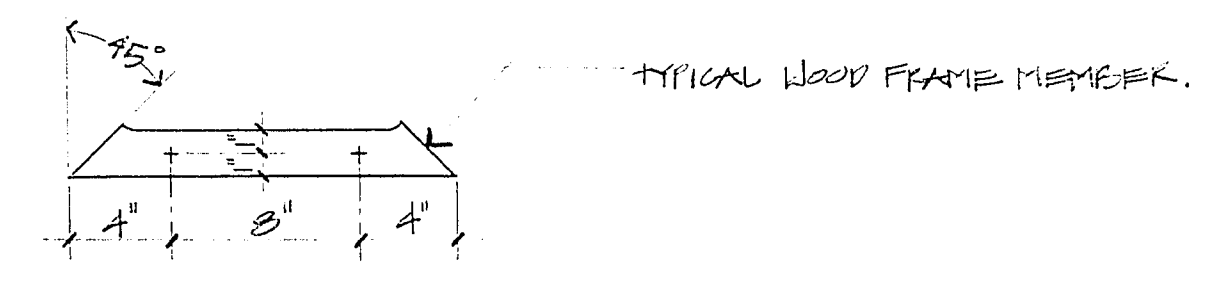


SHORT FRAME MEMBER

1/8" = 1"

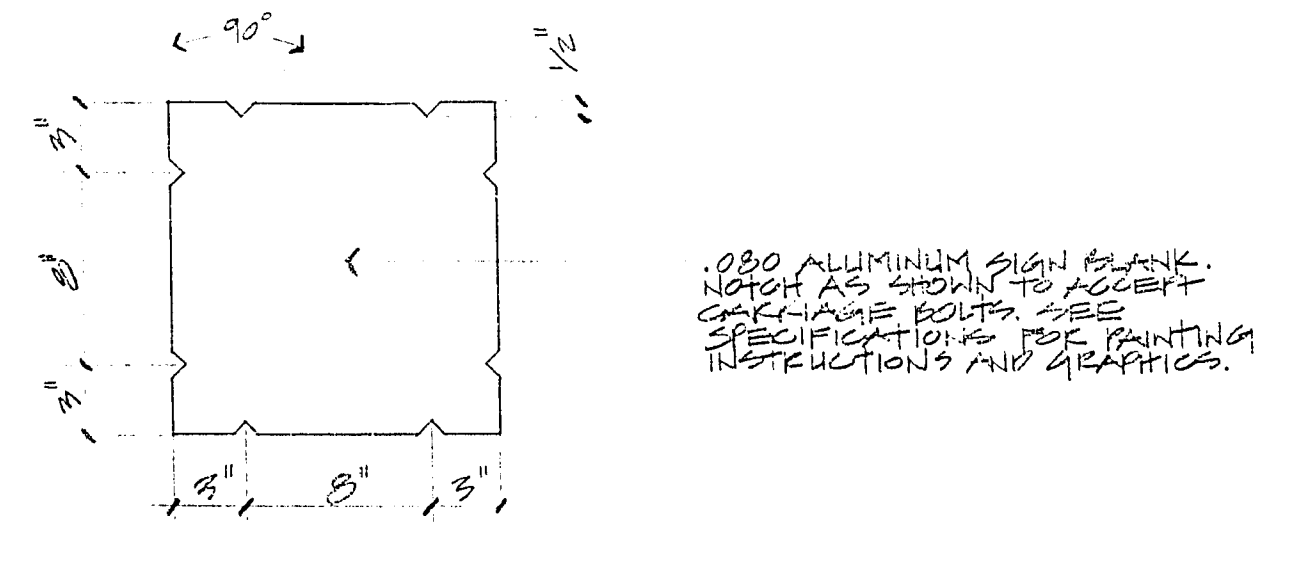


SMALL SIGN BLANK NOTCHING DETAIL

1/8" = 1"

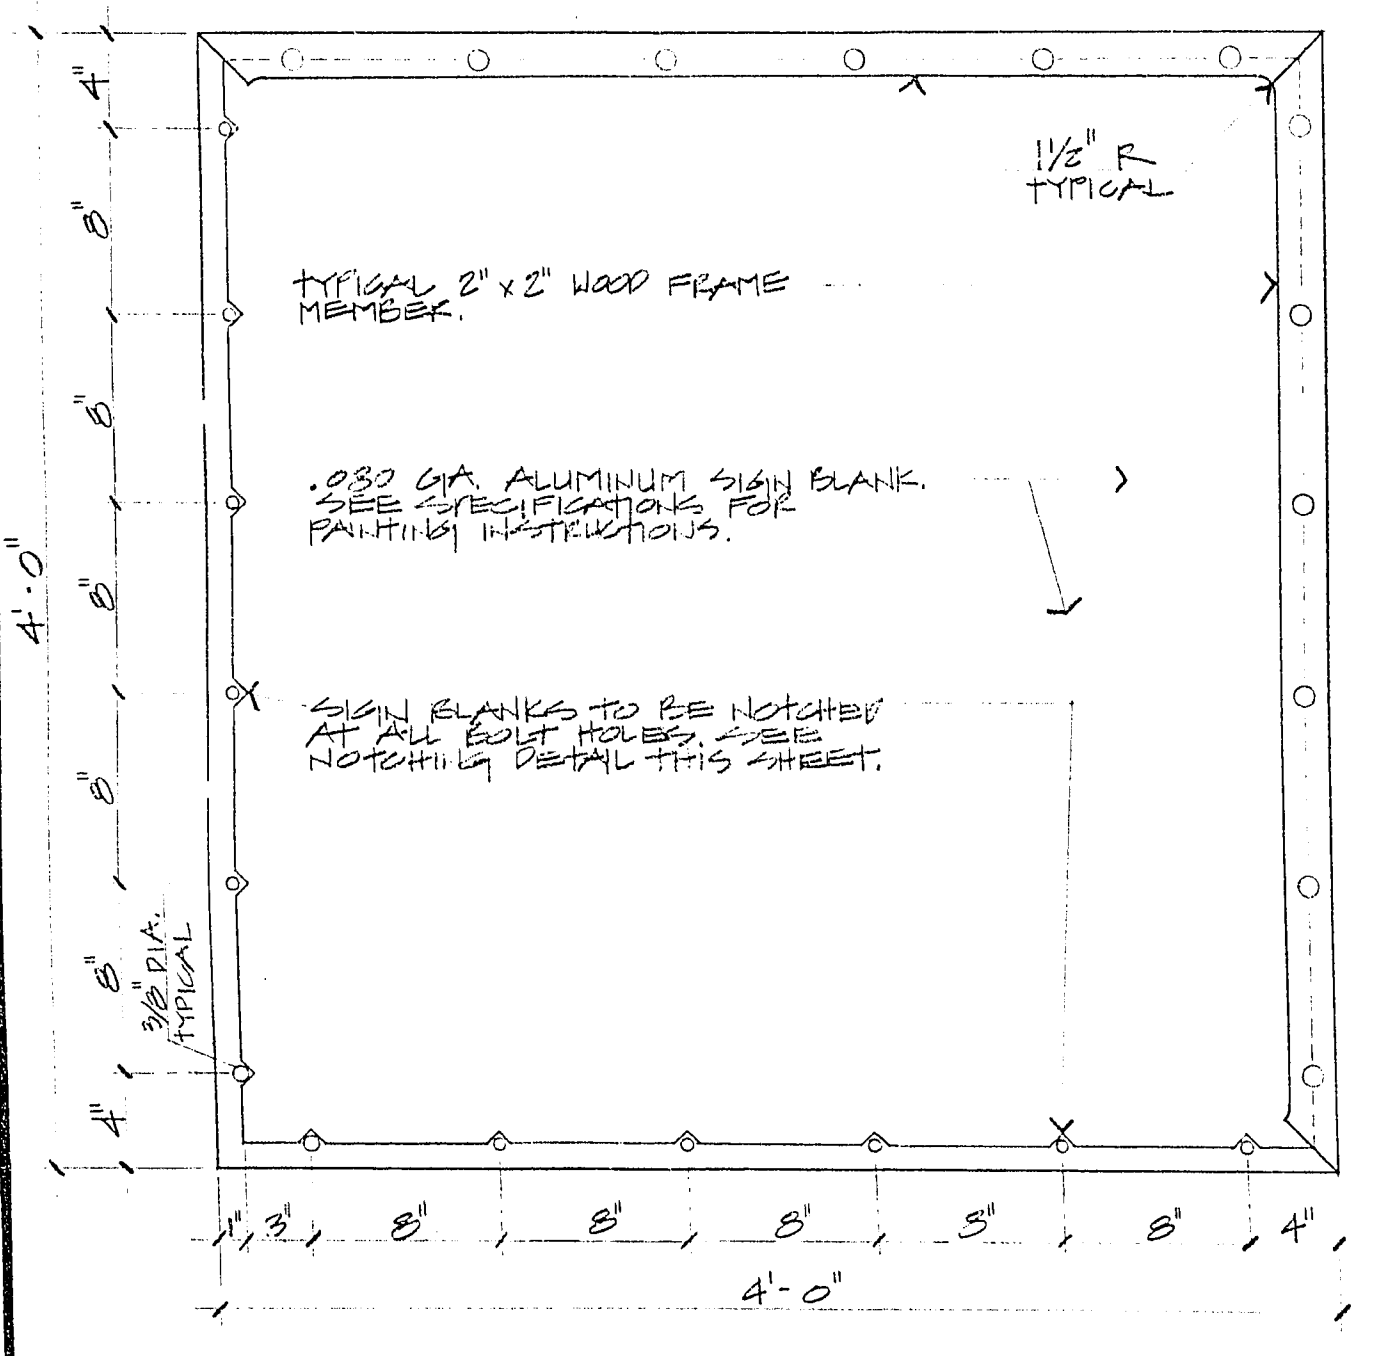


LONG FRAME ELEVATION

1/8" = 1"

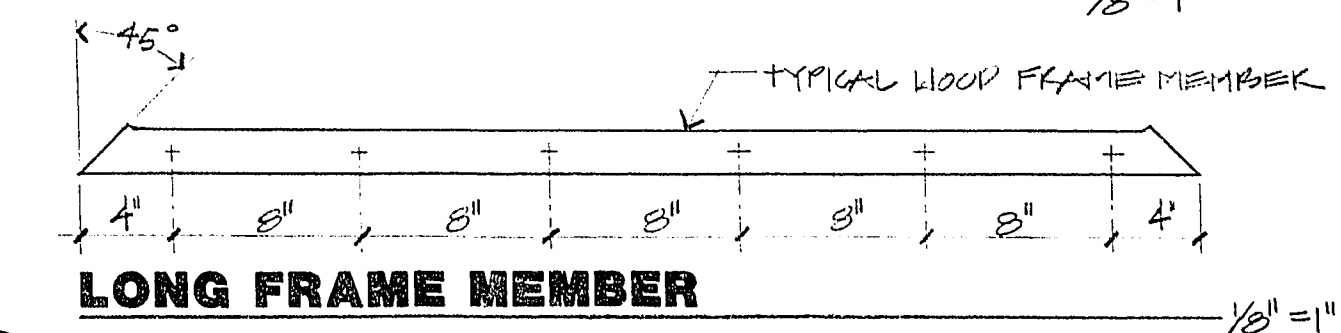


LONG FRAME MEMBER

1/8" = 1"

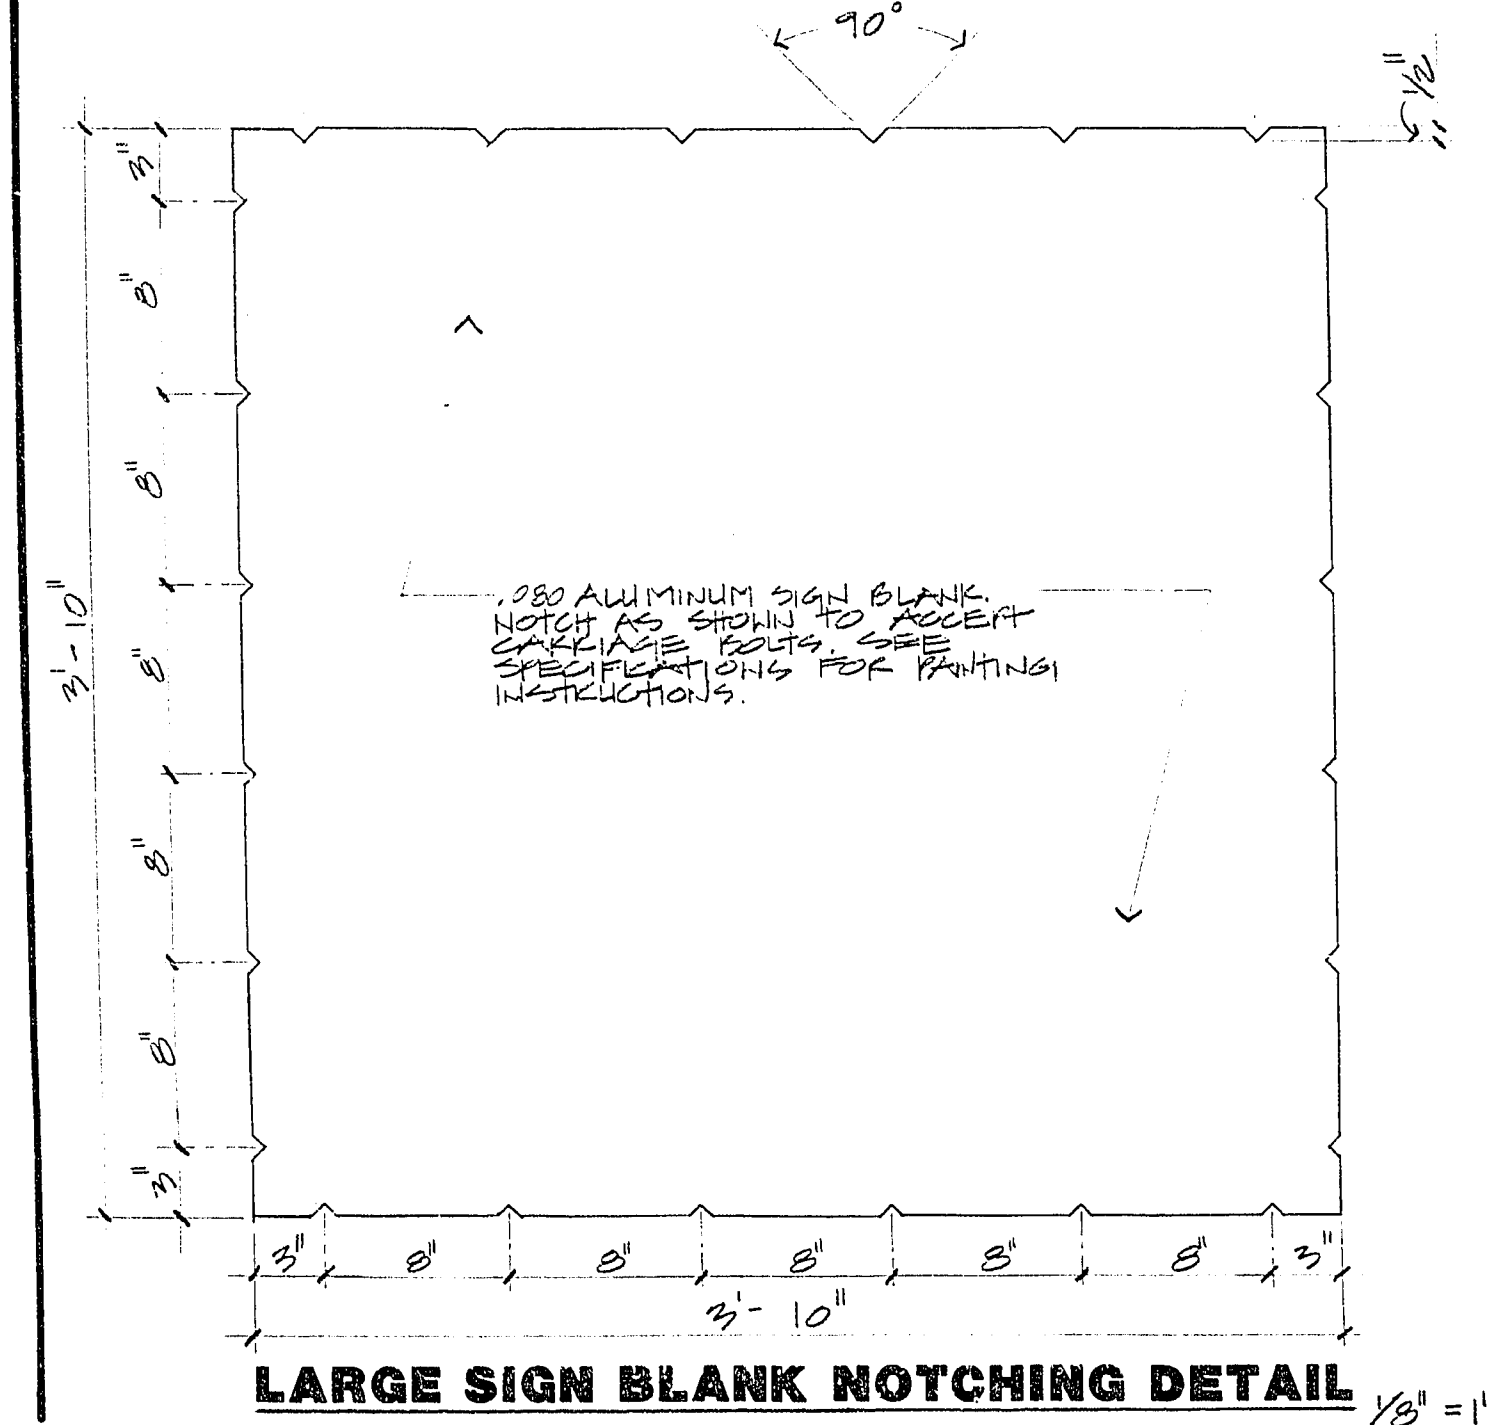


LARGE SIGN BLANK NOTCHING DETAIL

1/8" = 1"

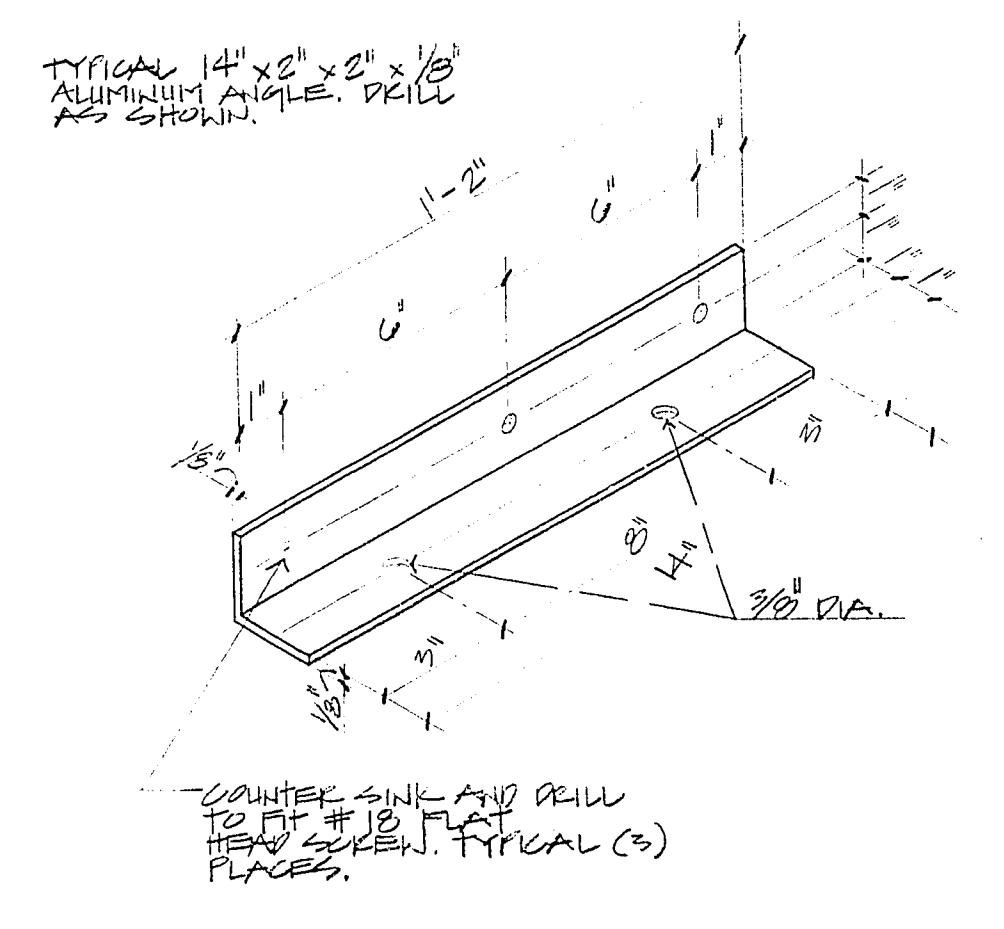

ALUMINUM ANGLE DETAILS

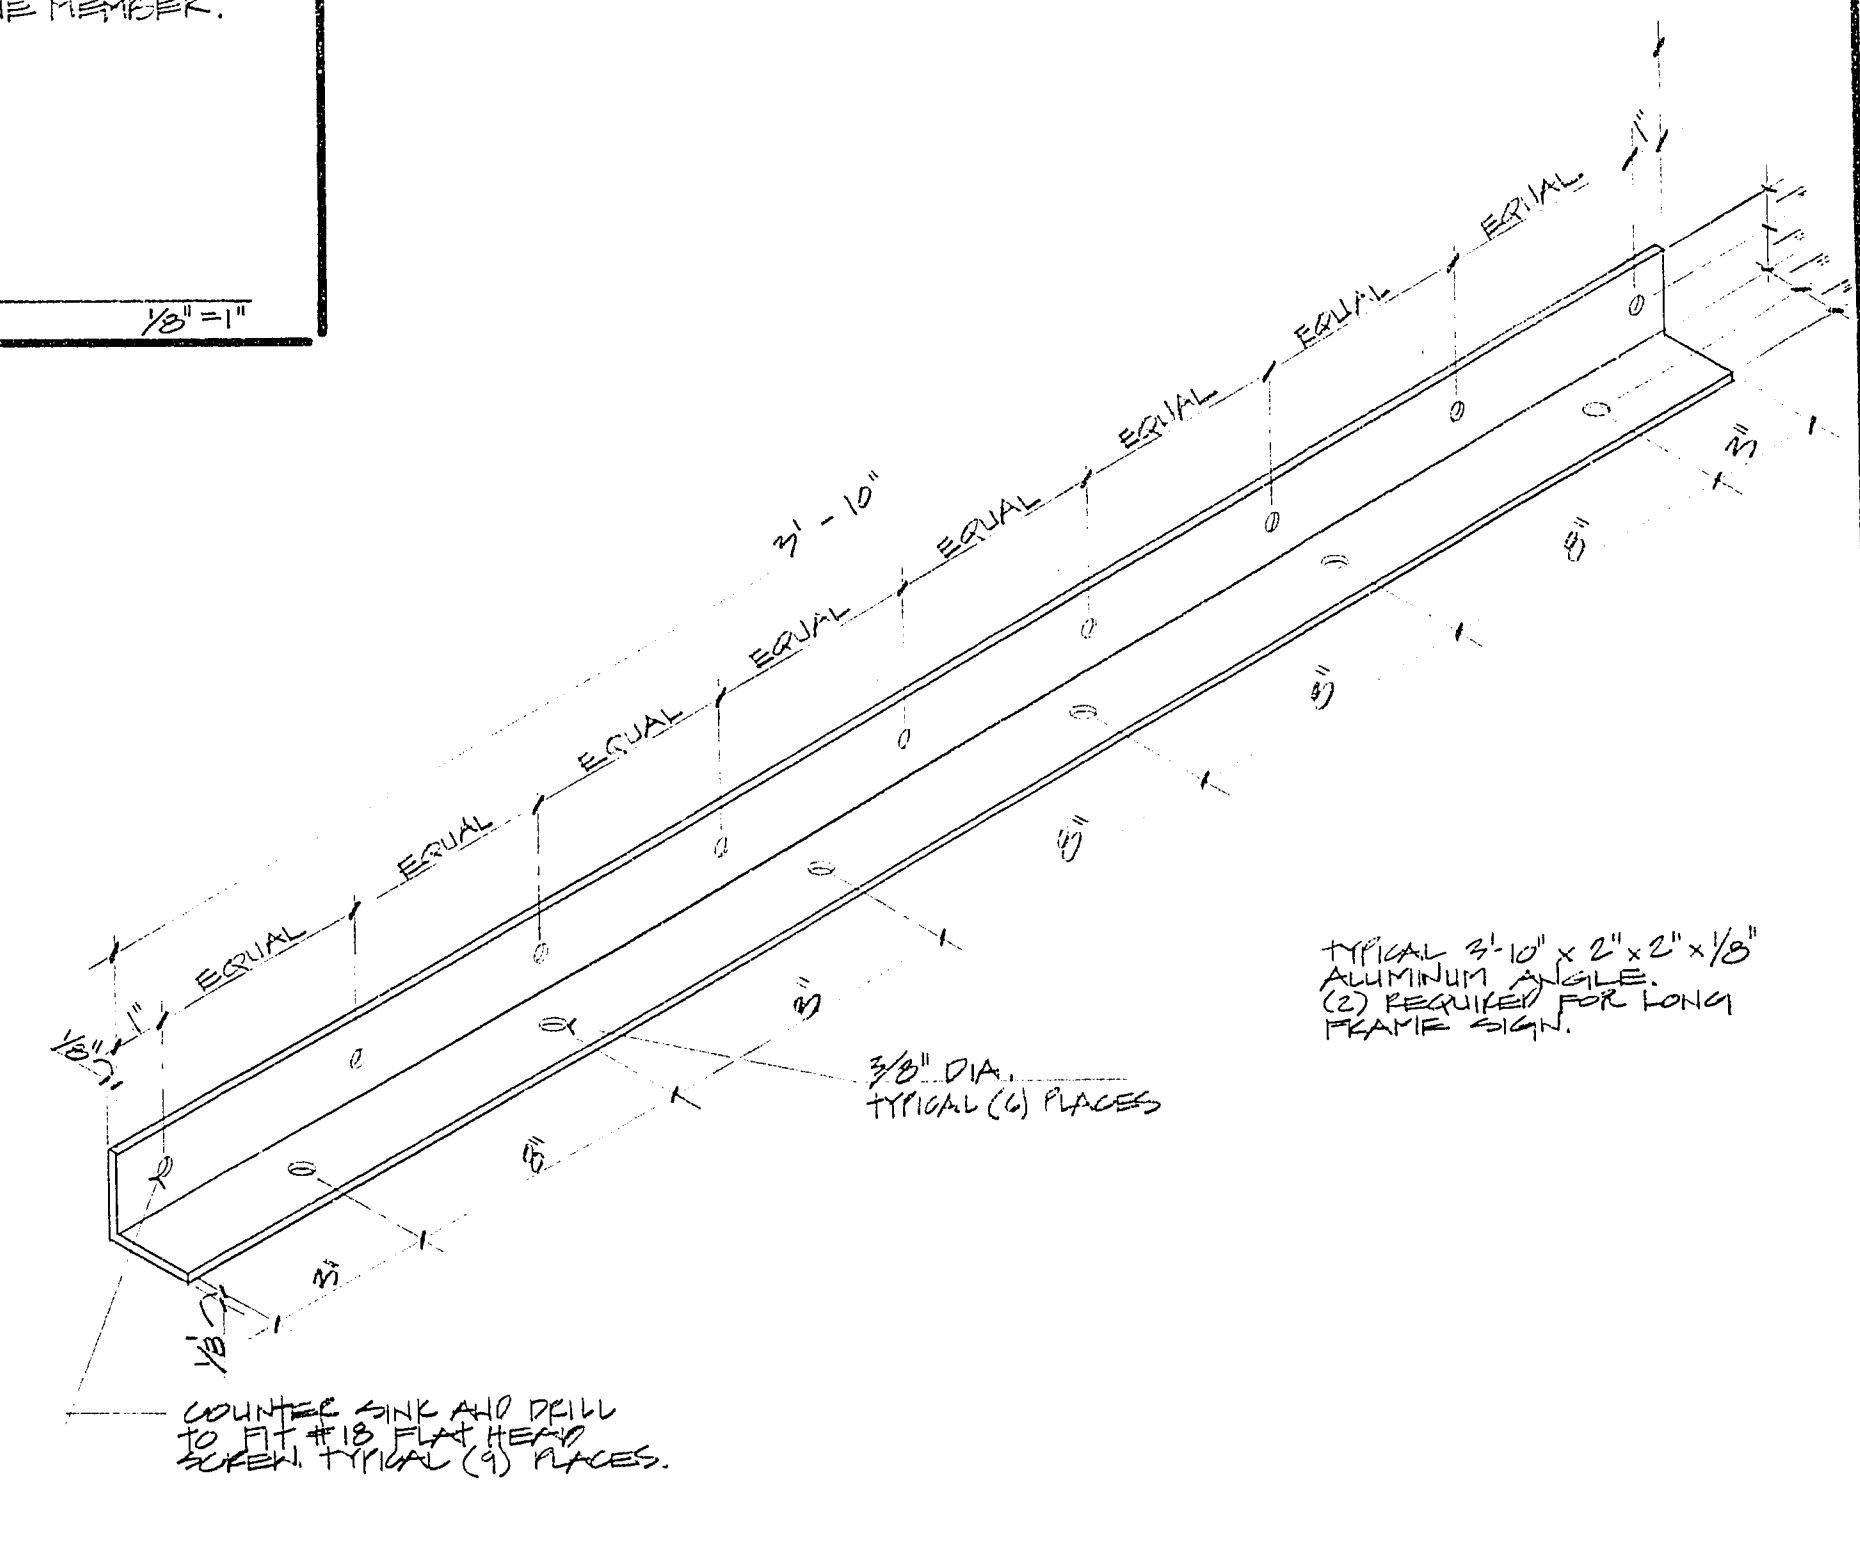

NO SCALE