

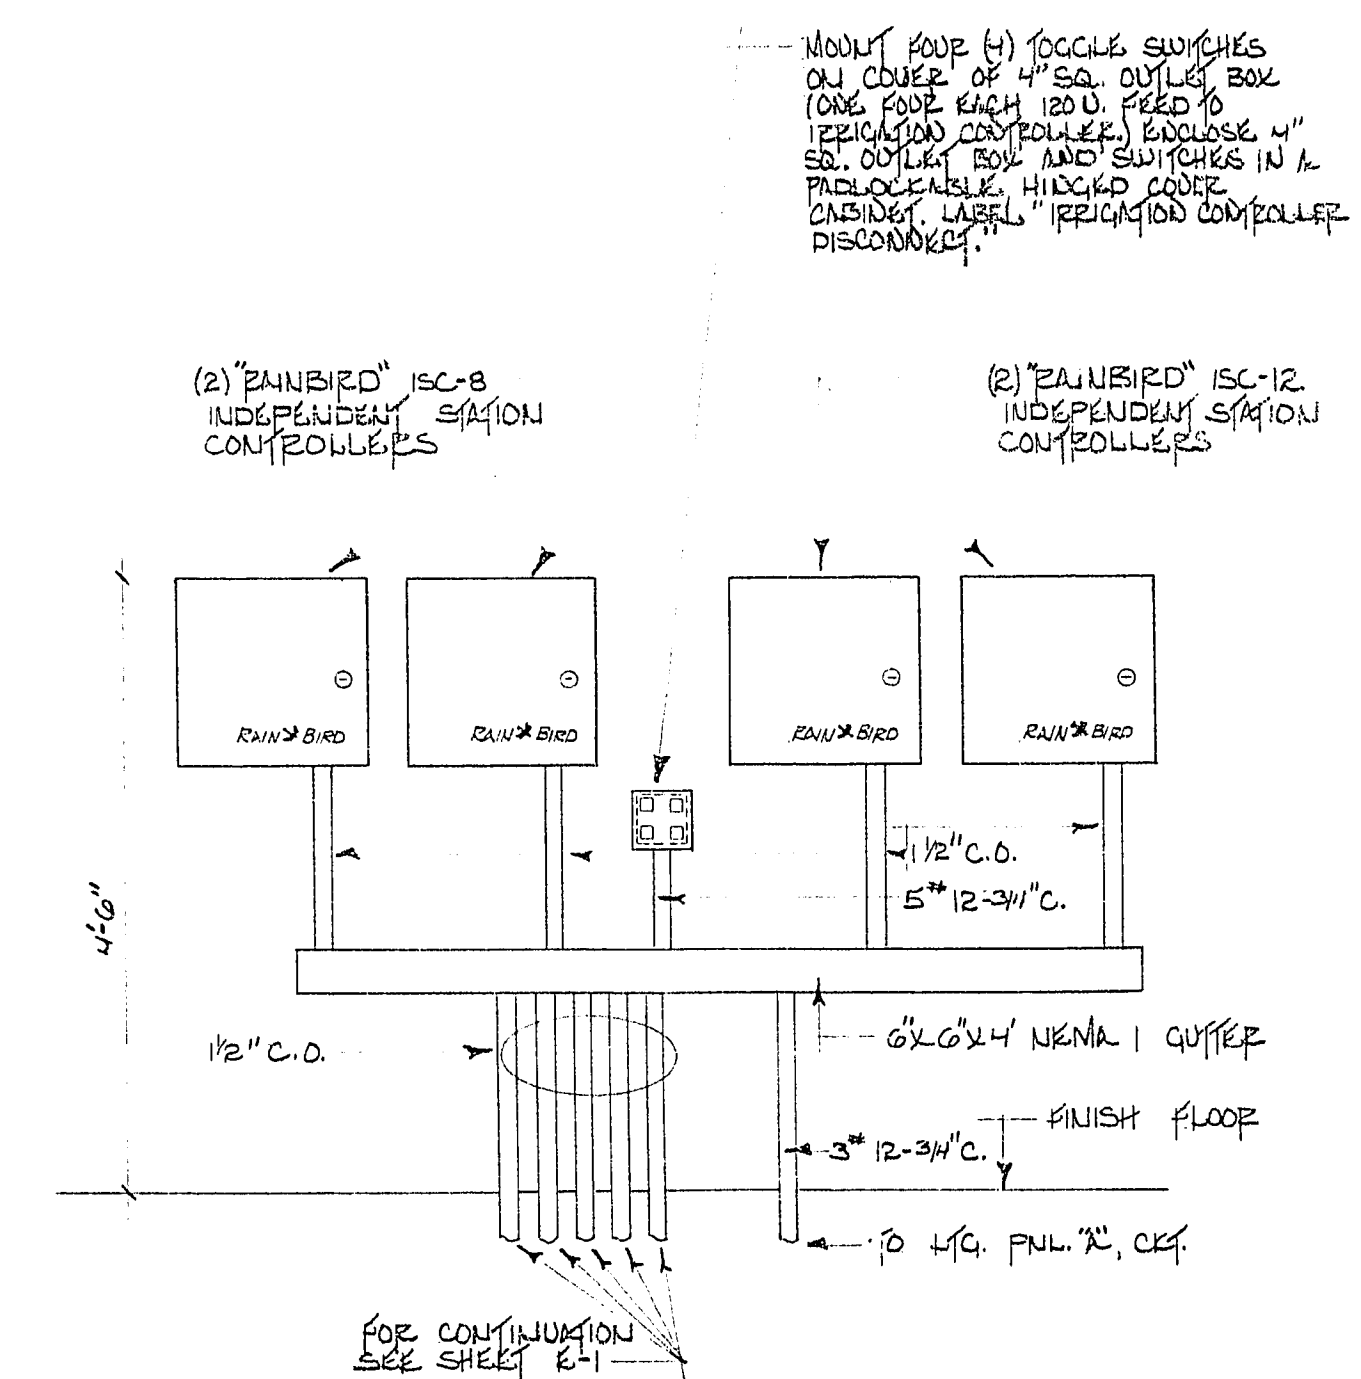
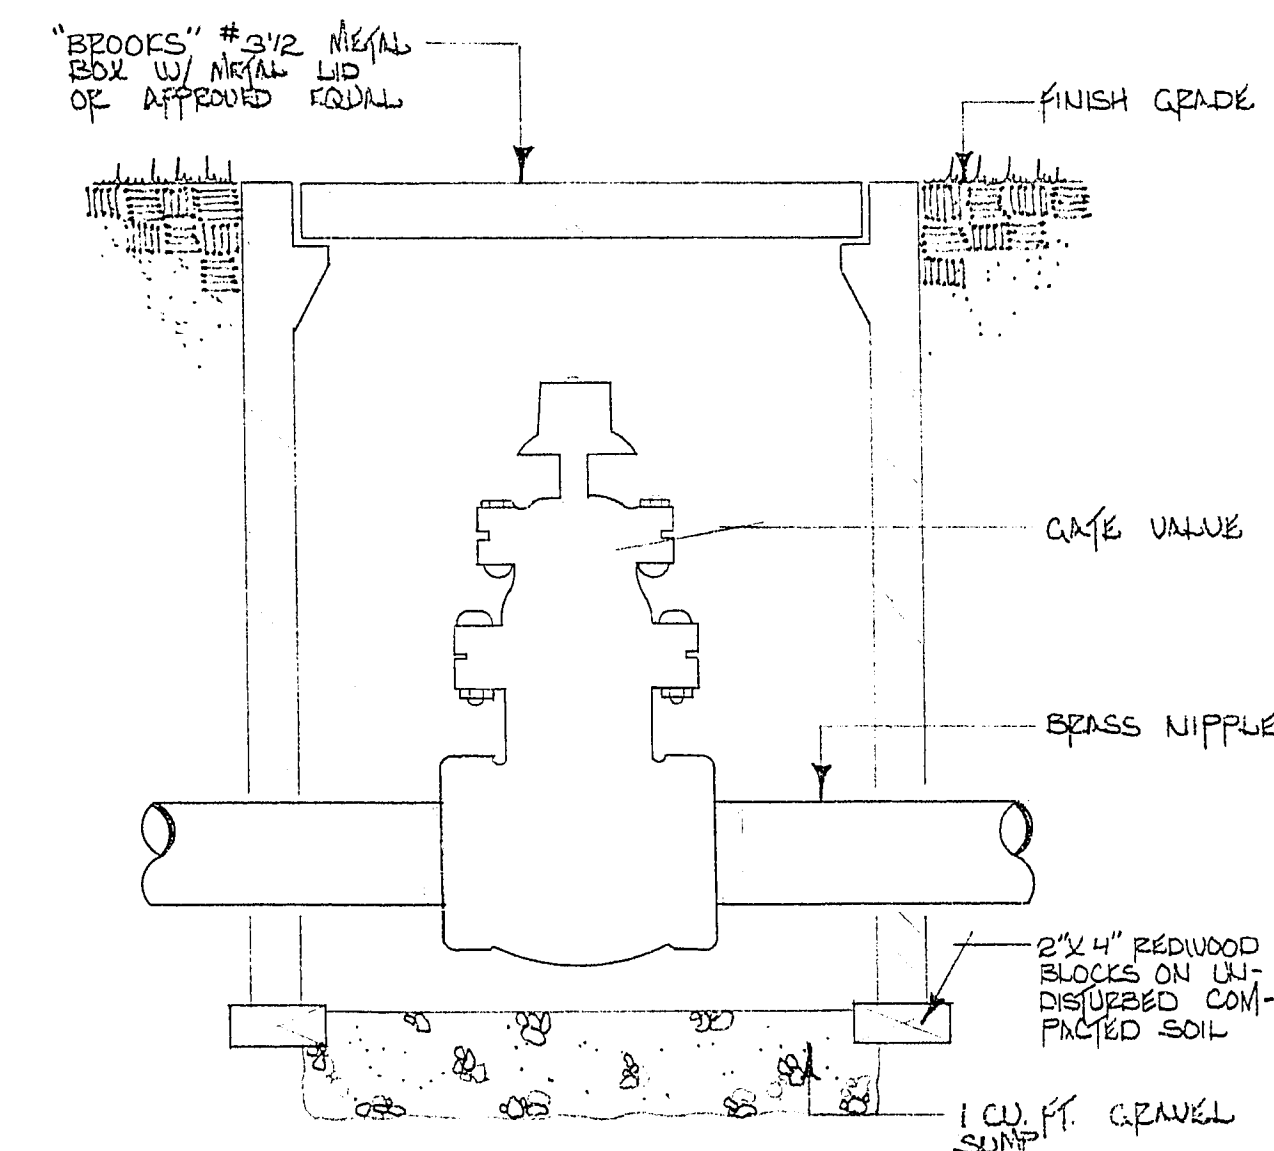
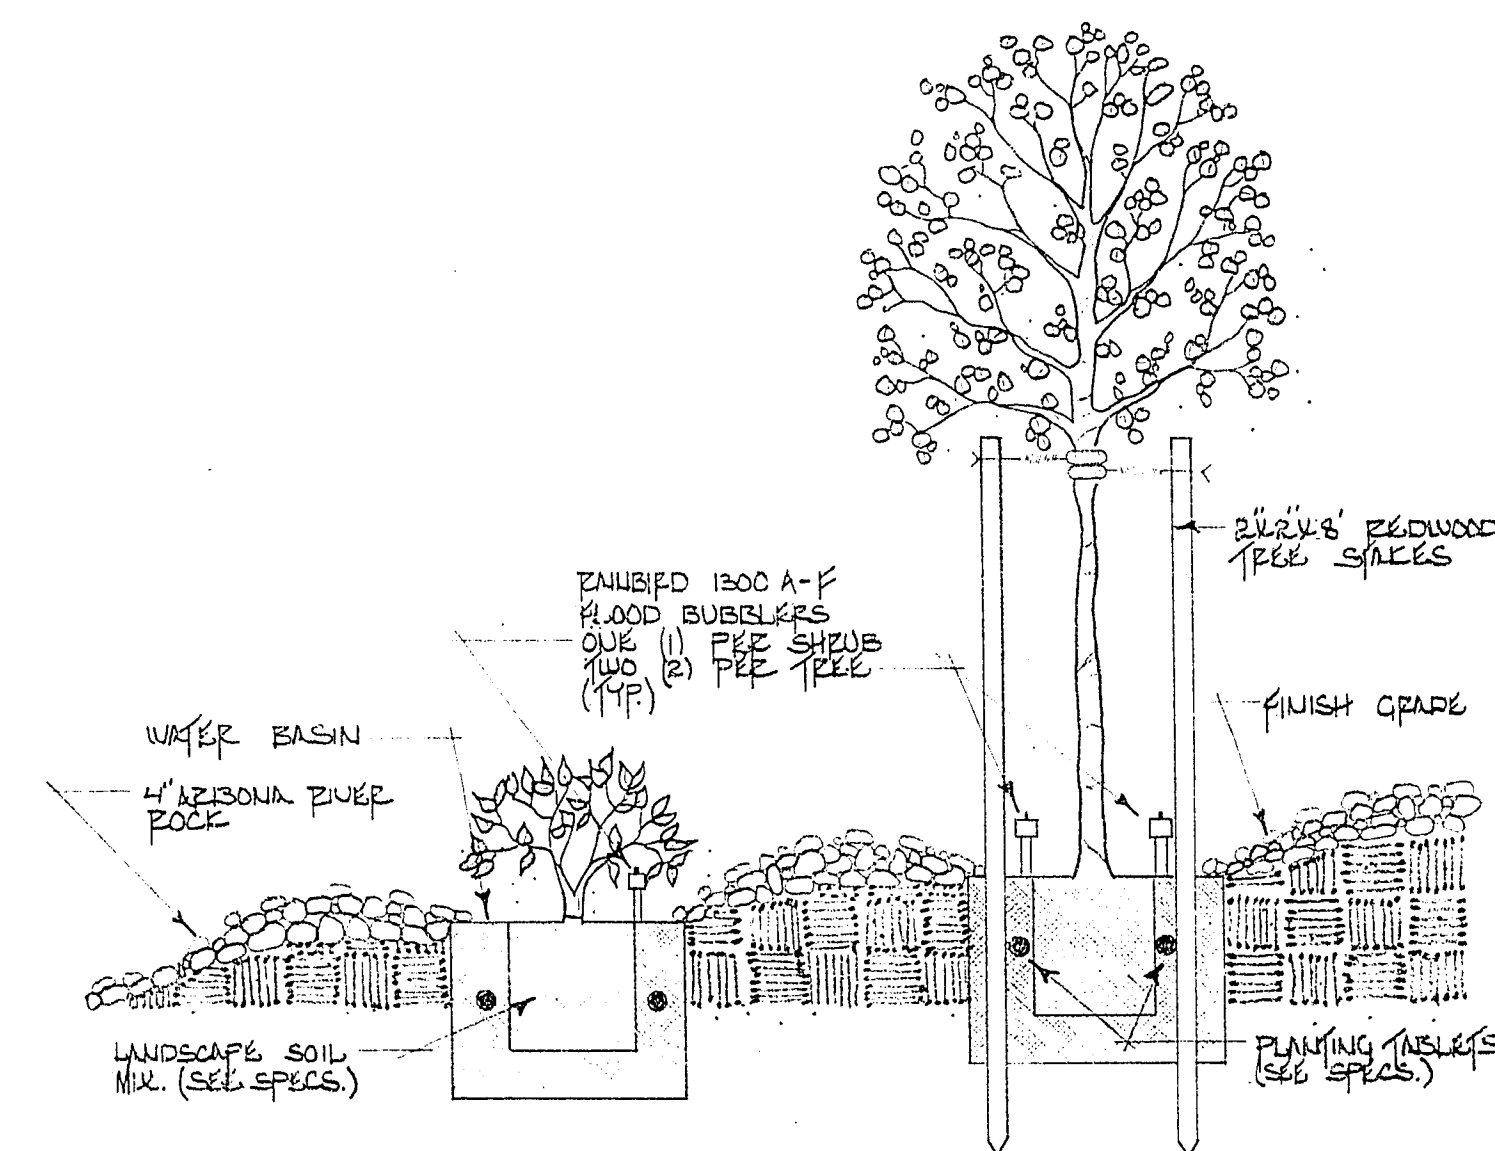
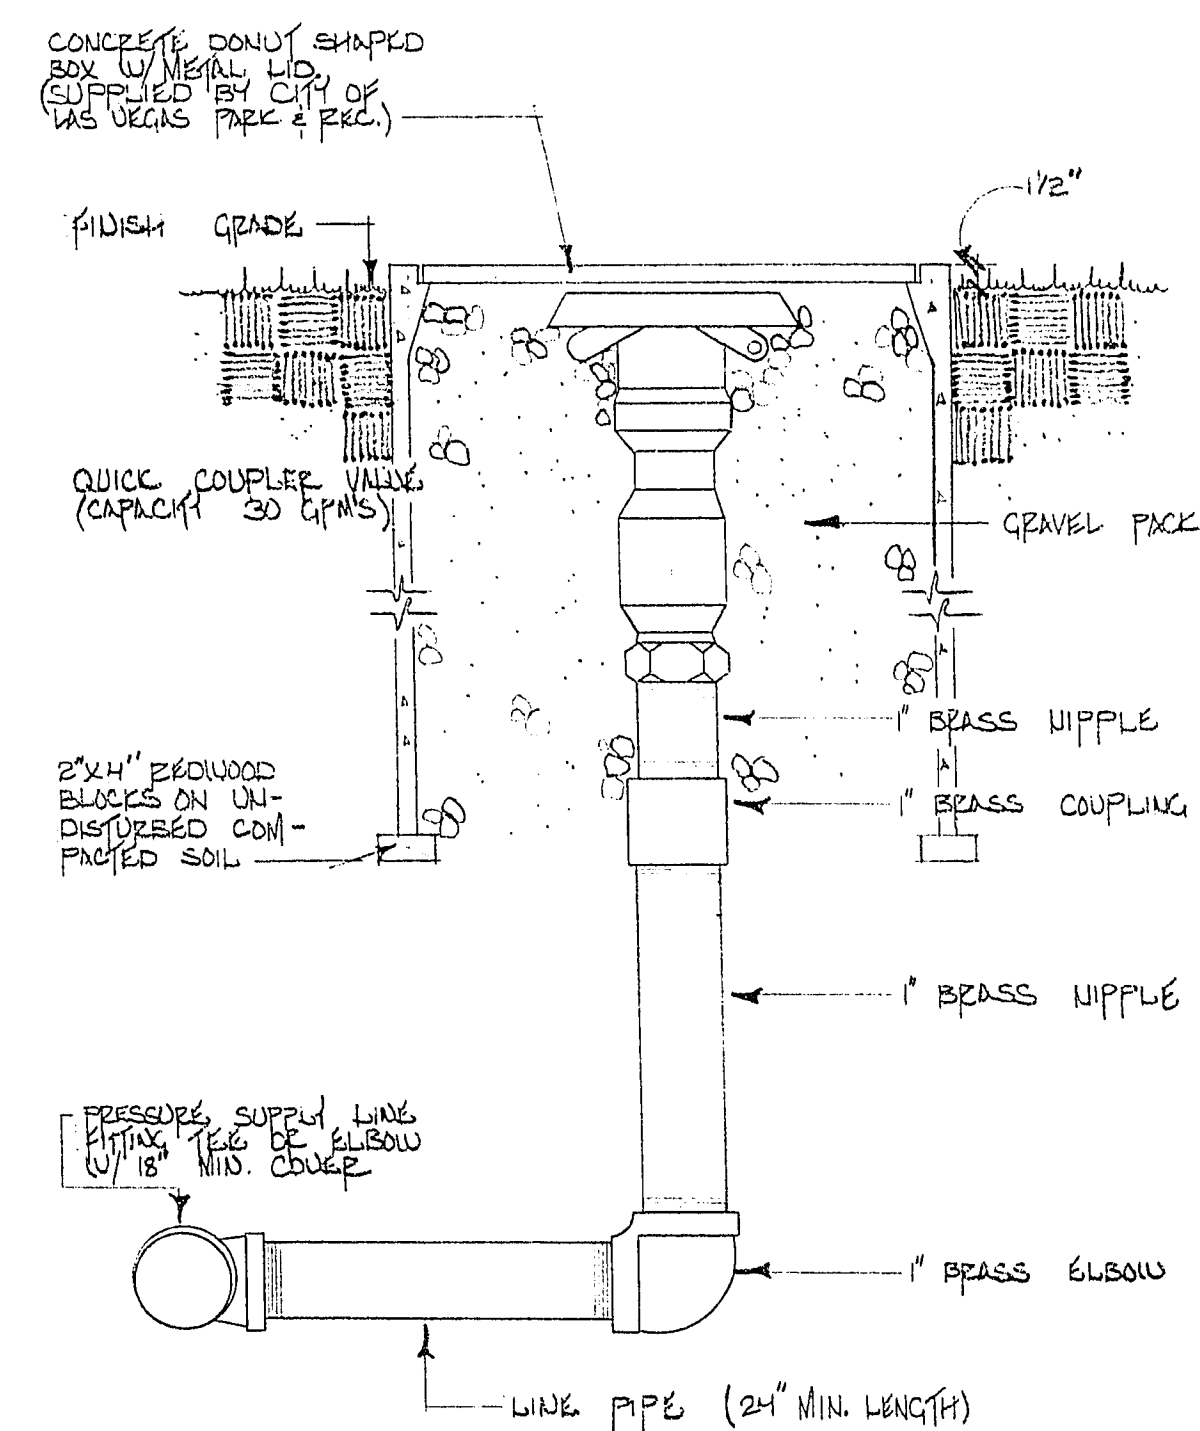
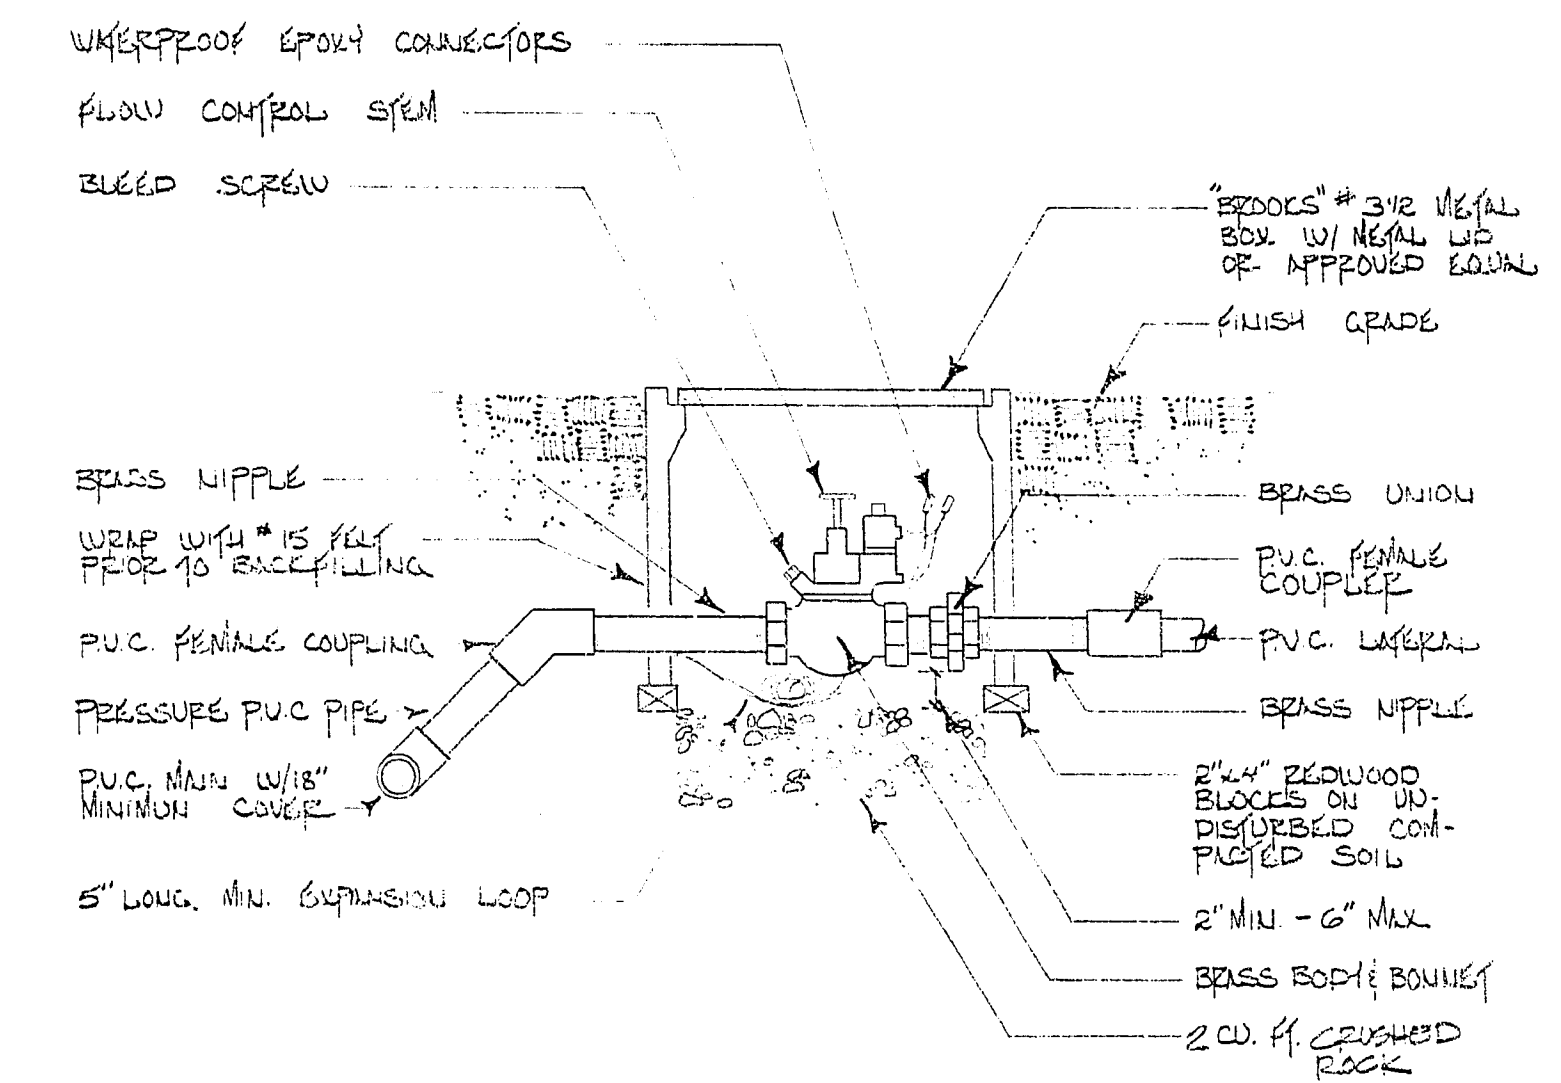
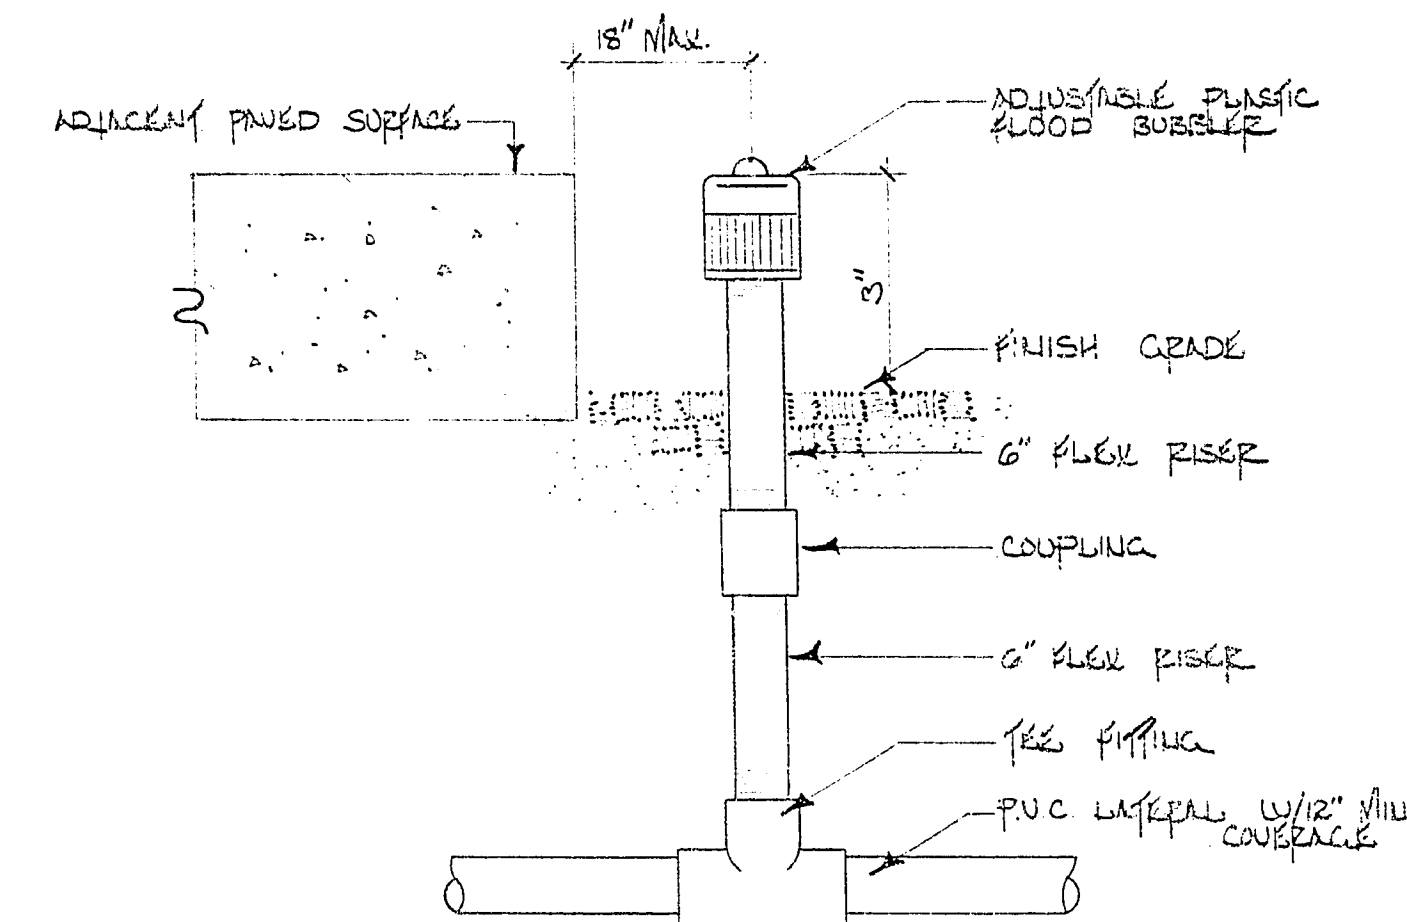


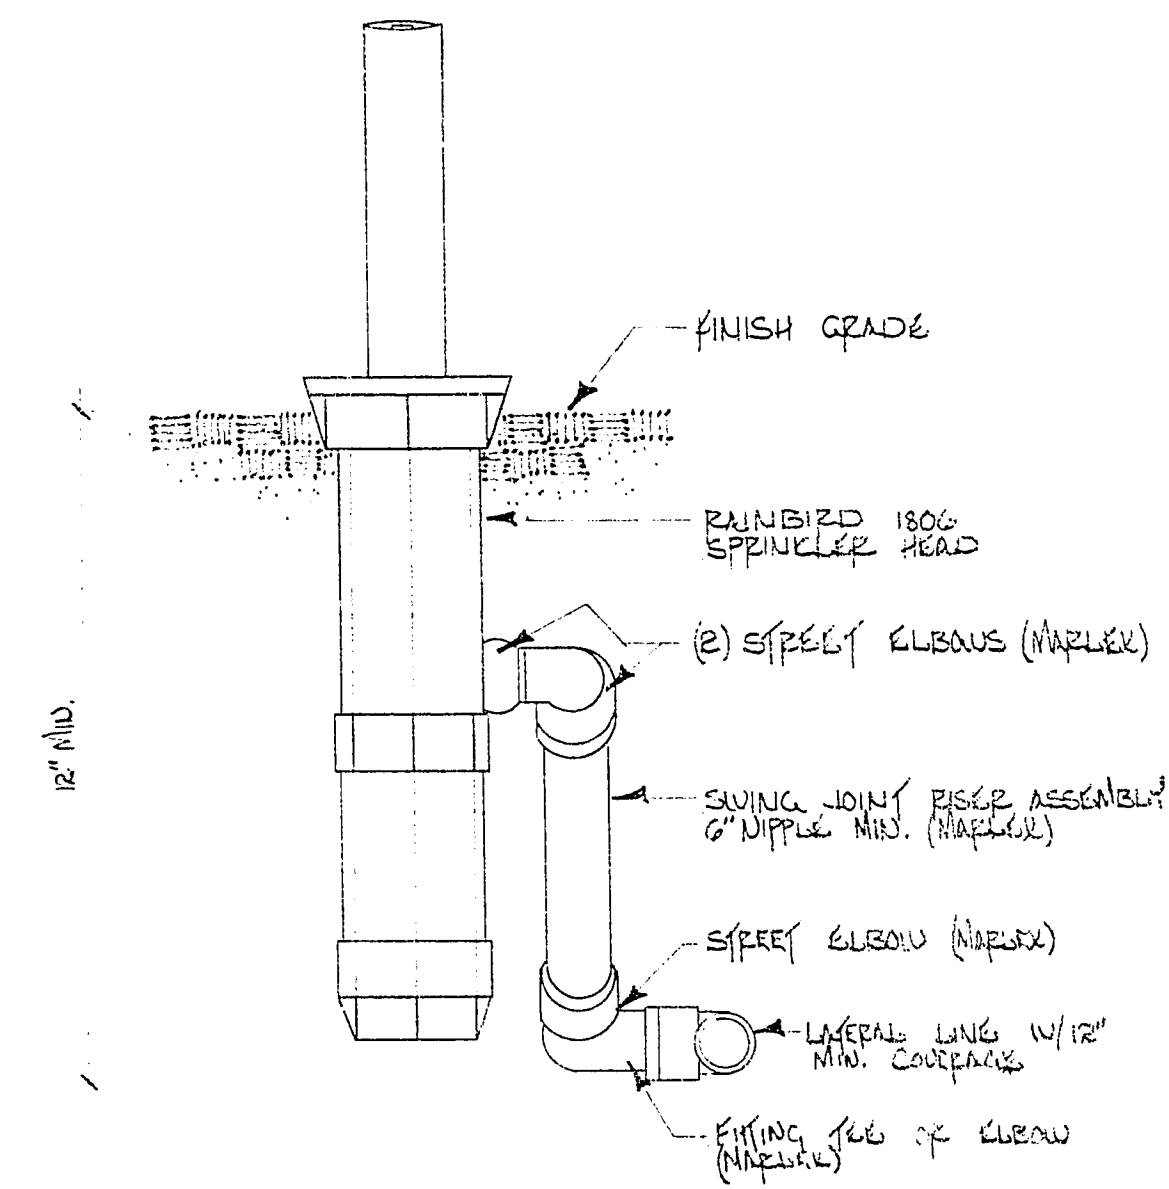

City of Las Vegas, Nevada
**Department of
Design and Development**
Thomas B. Graham, AICP, RLA, Director

DESIGN BY: DKT	SCALE: NONE
DRAWN BY: CNL	DATE: 8-86

REVISIONS	DATE
-----------	------

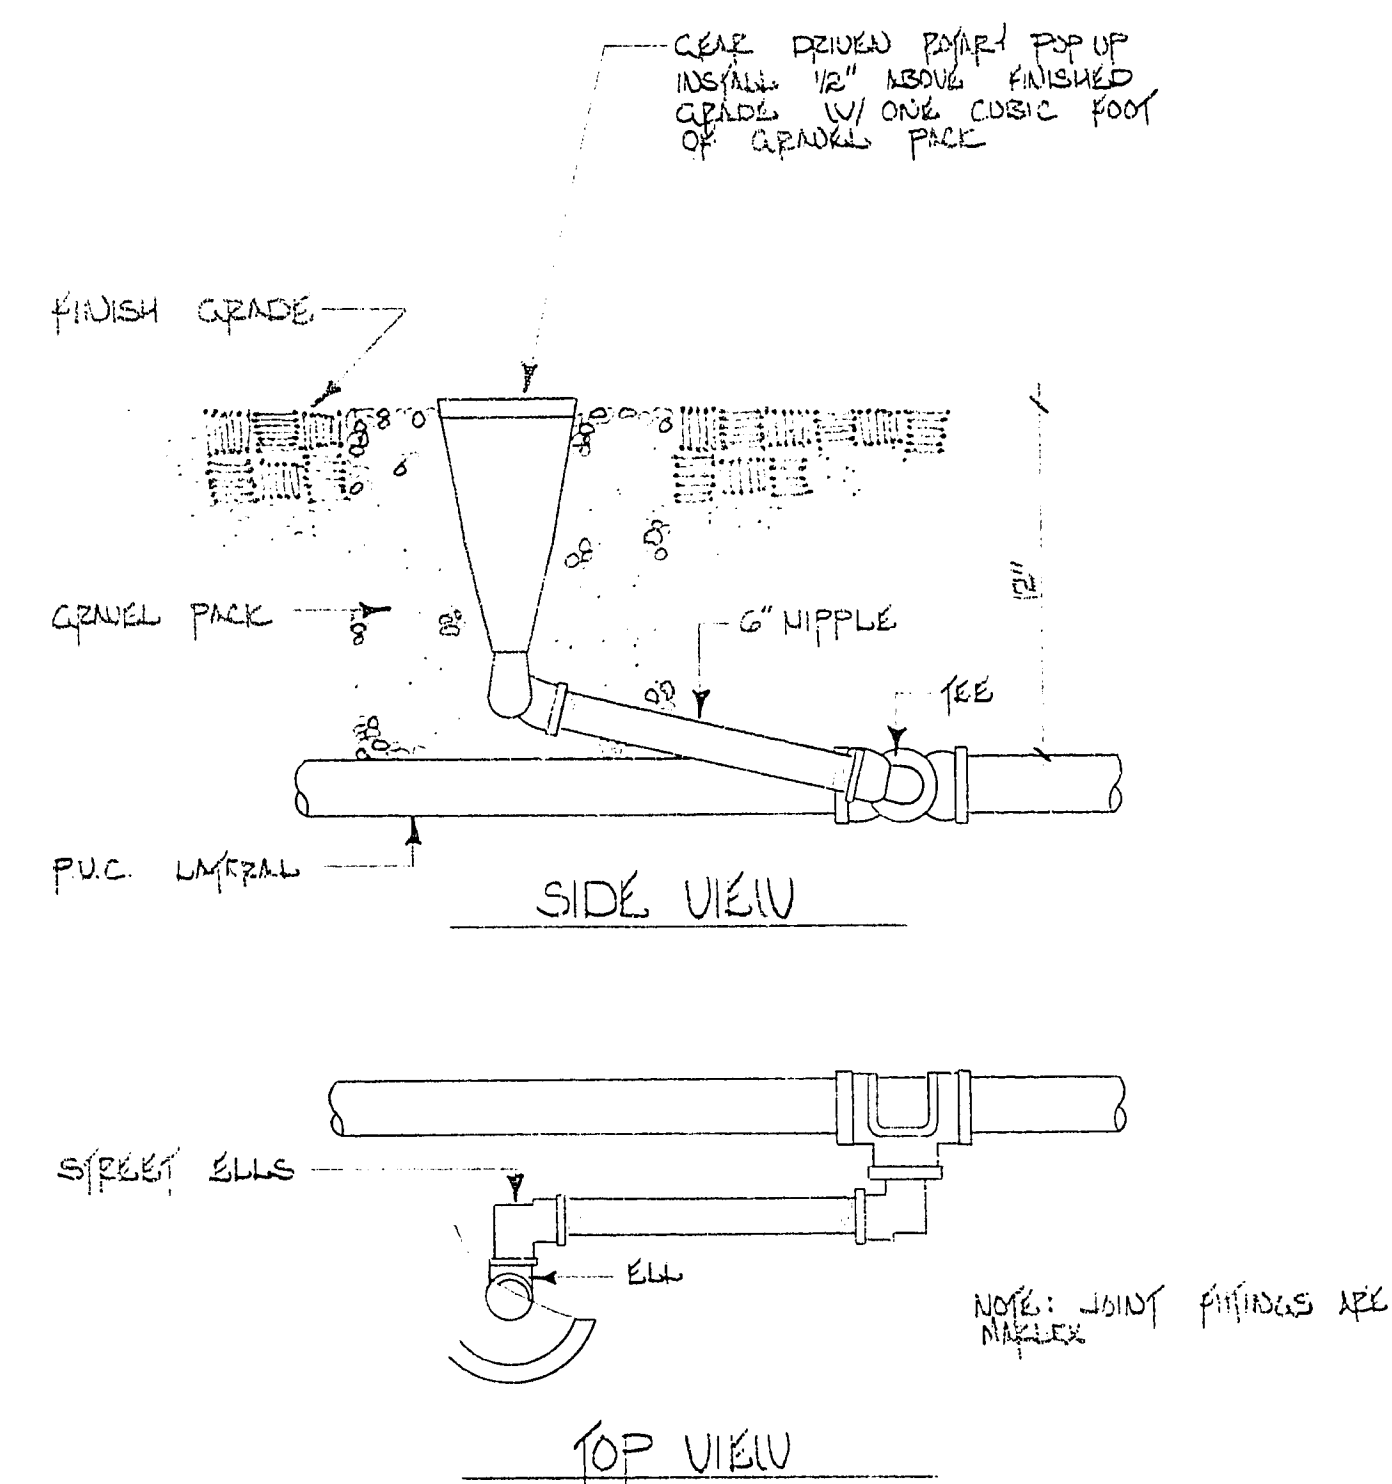

ANGEL PARK PHASE IIB

IRRIGATION DETAILS

PROJECT NO.
WU6292

DRAWING NO.
650.14-V10

SHEET OF 36
1-3