








9-13-81

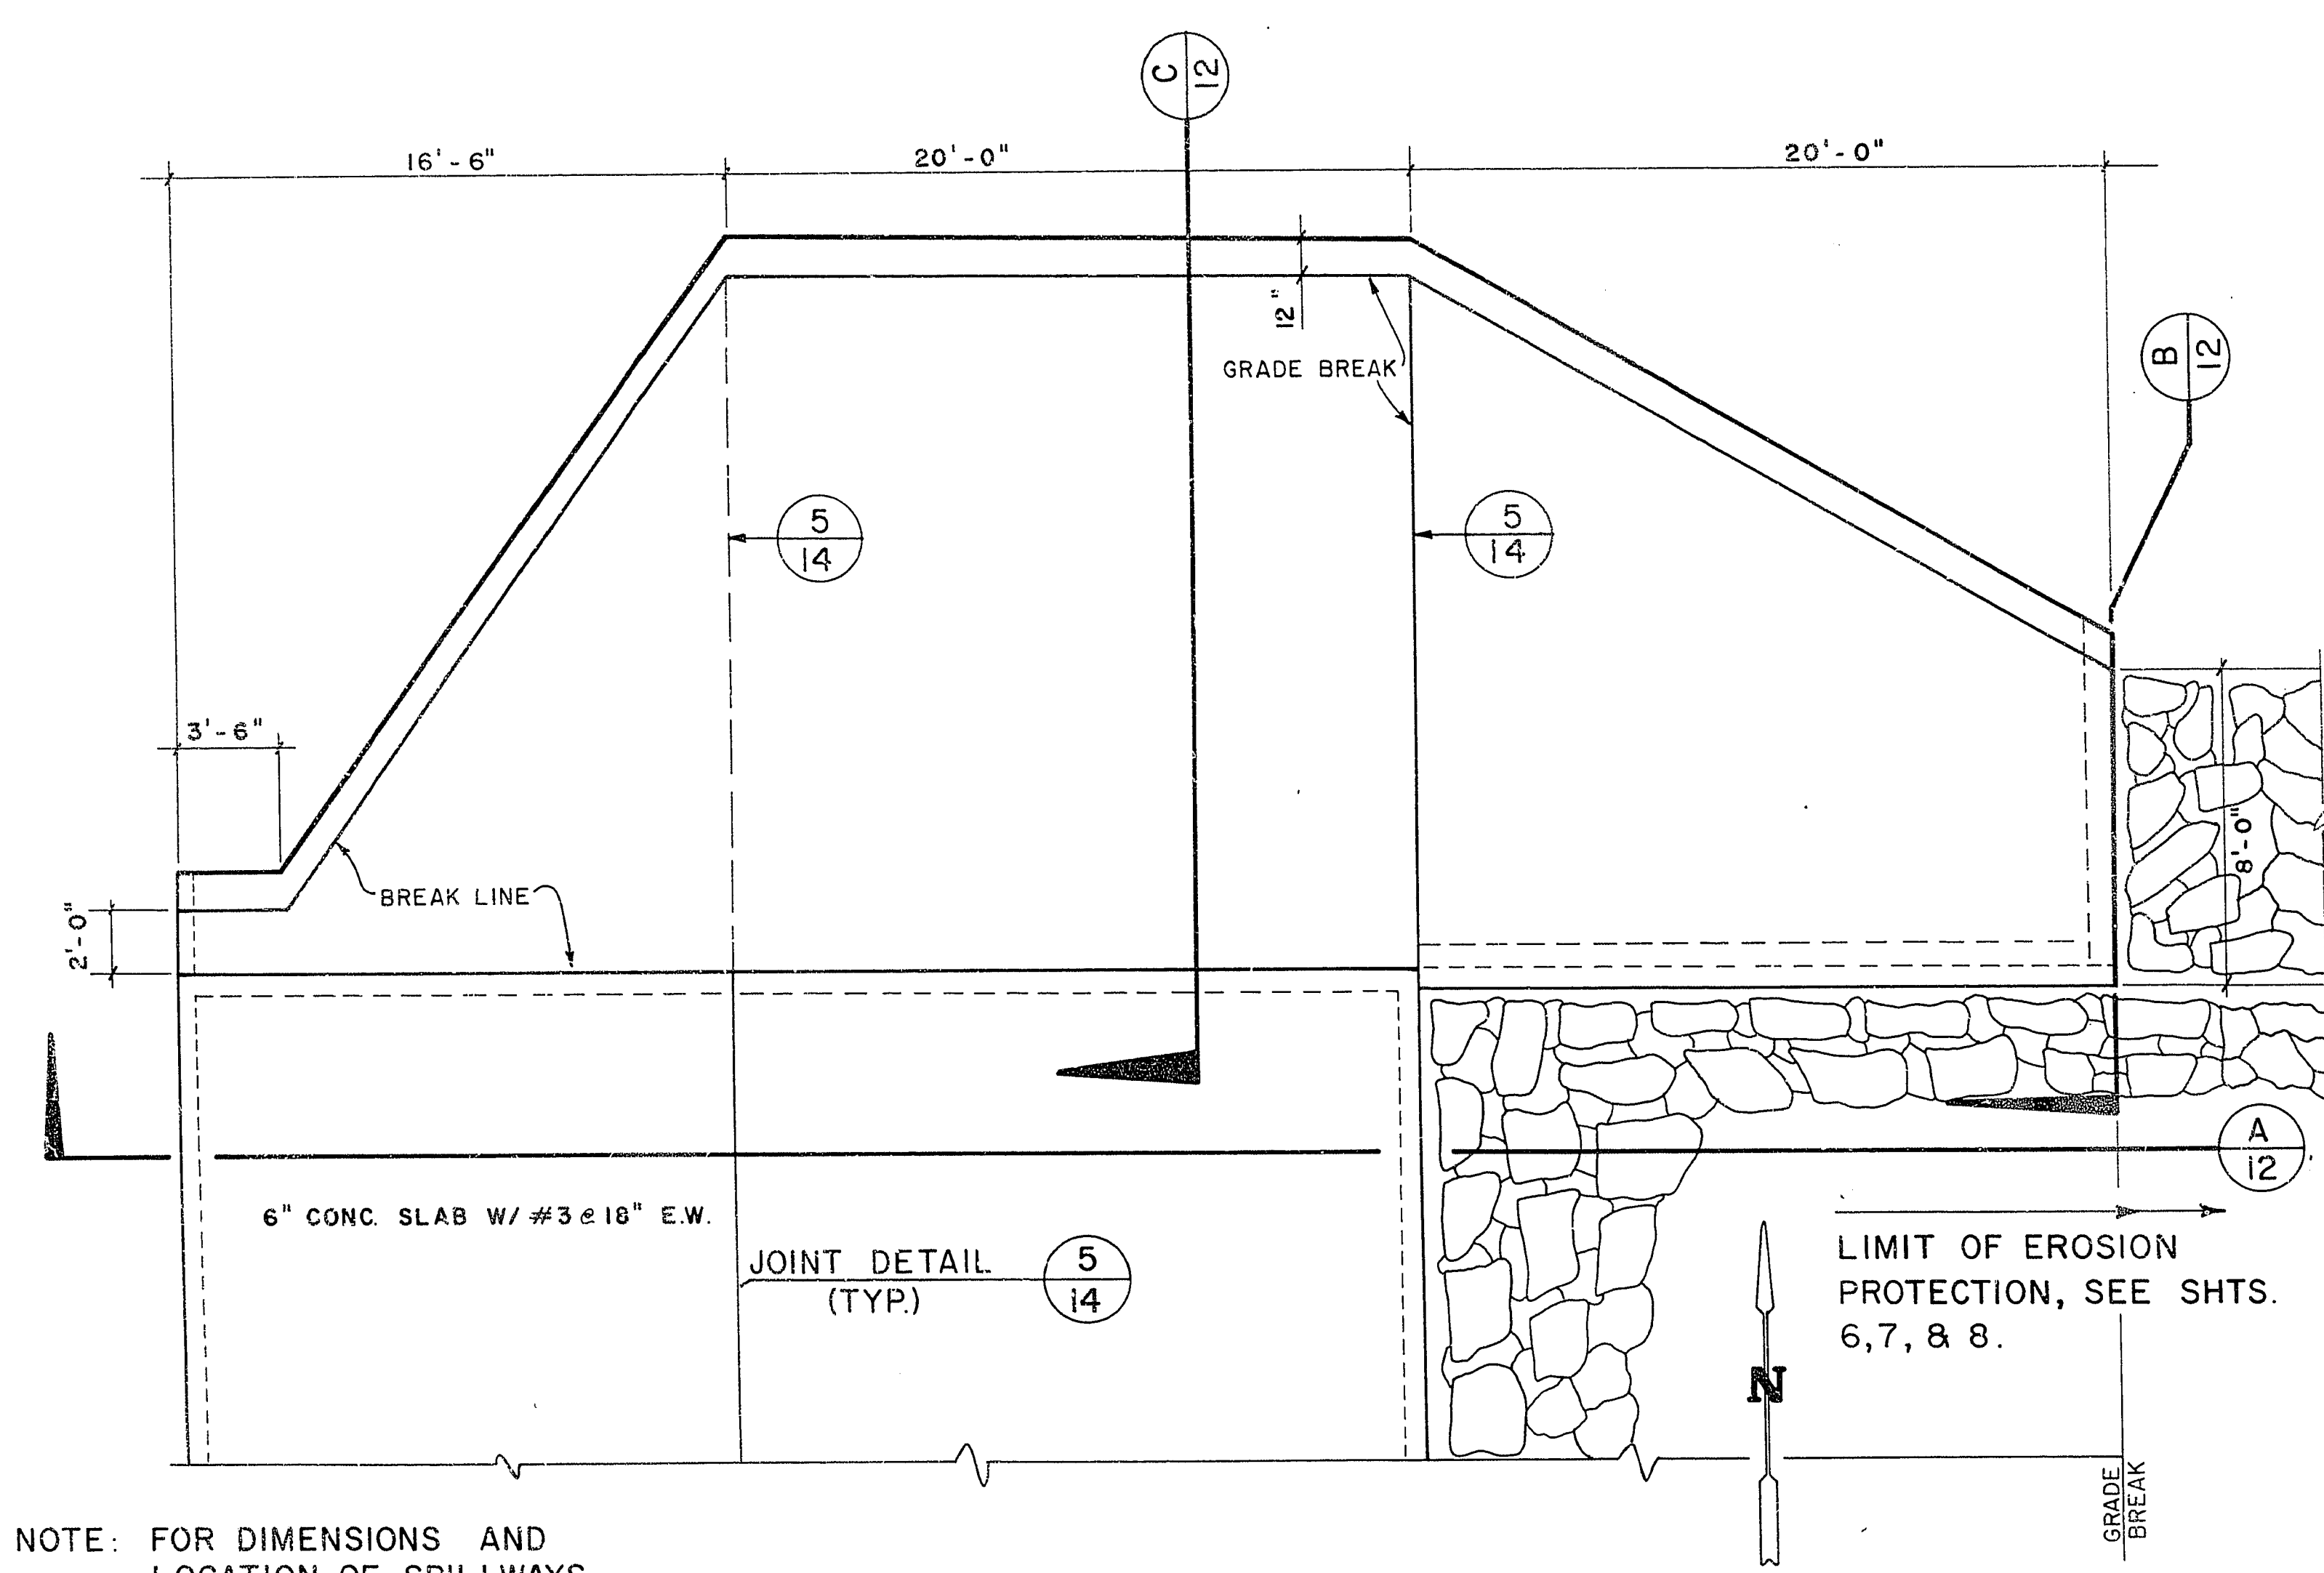


SPILLWAY AND ENDWALL PLAN (3/12)

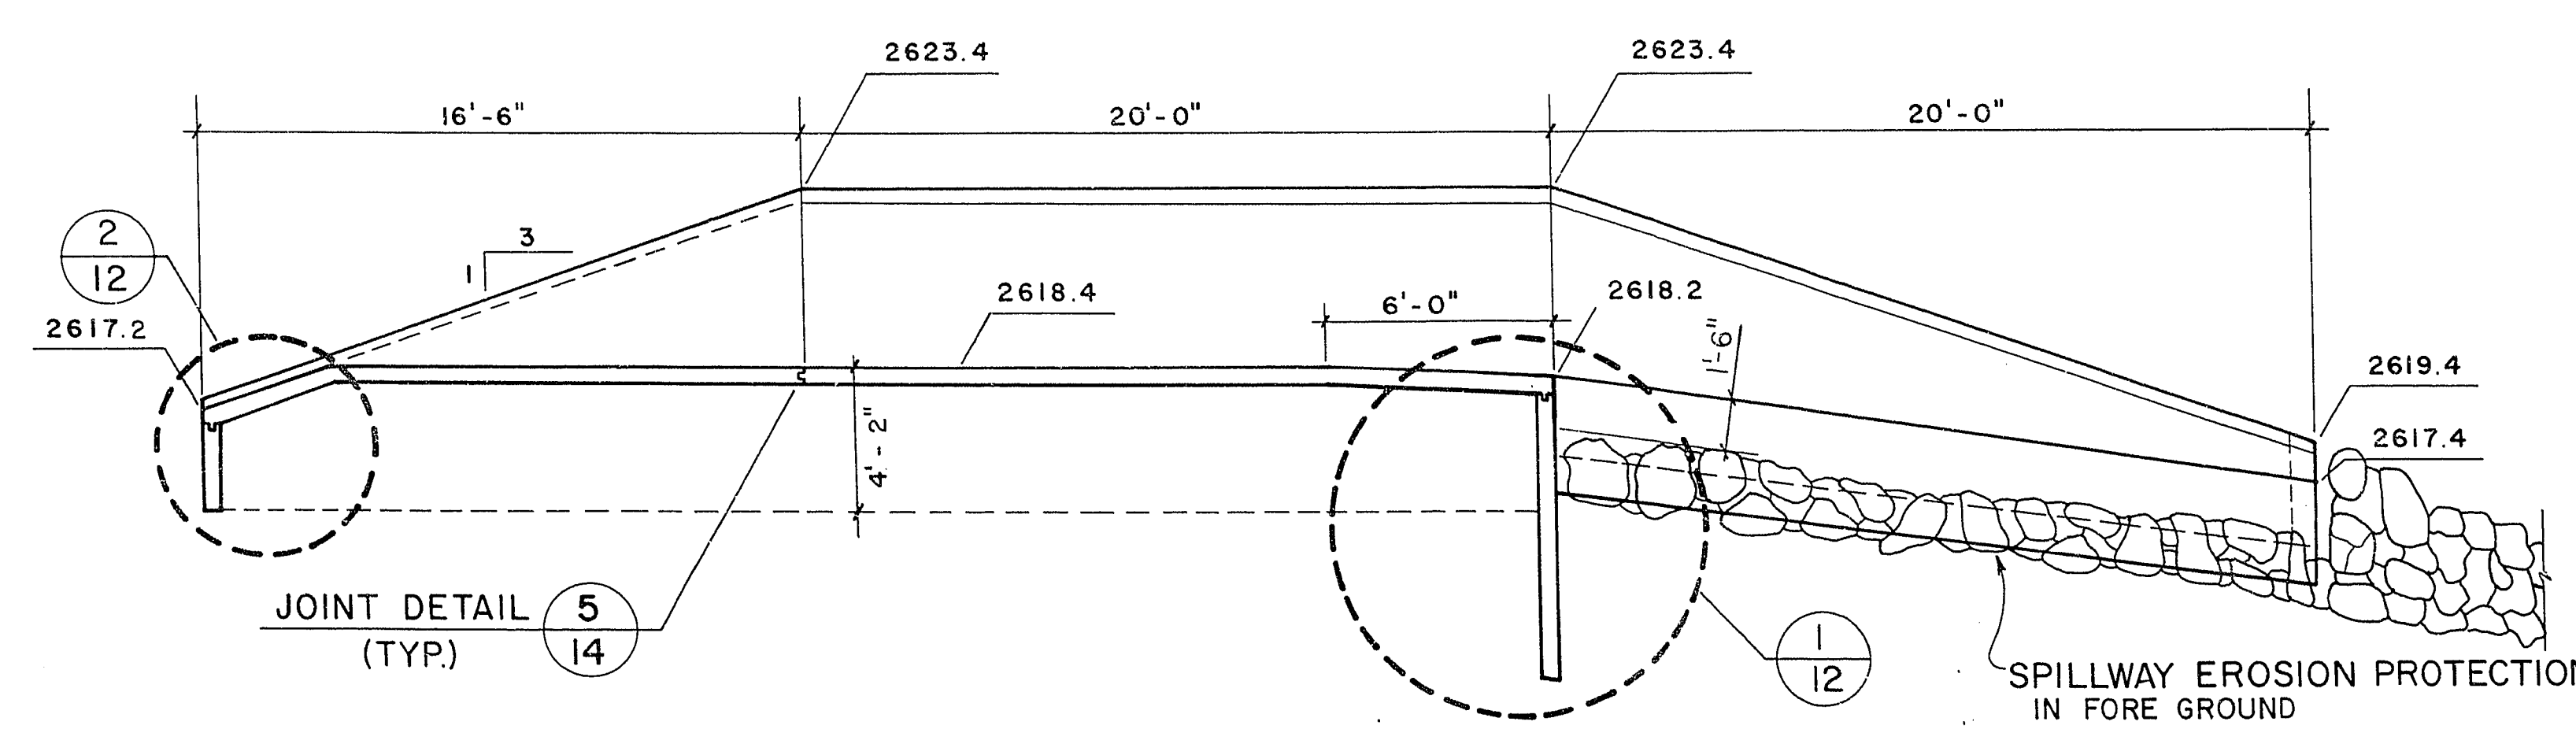

SPILLWAY SECTION (A/12)

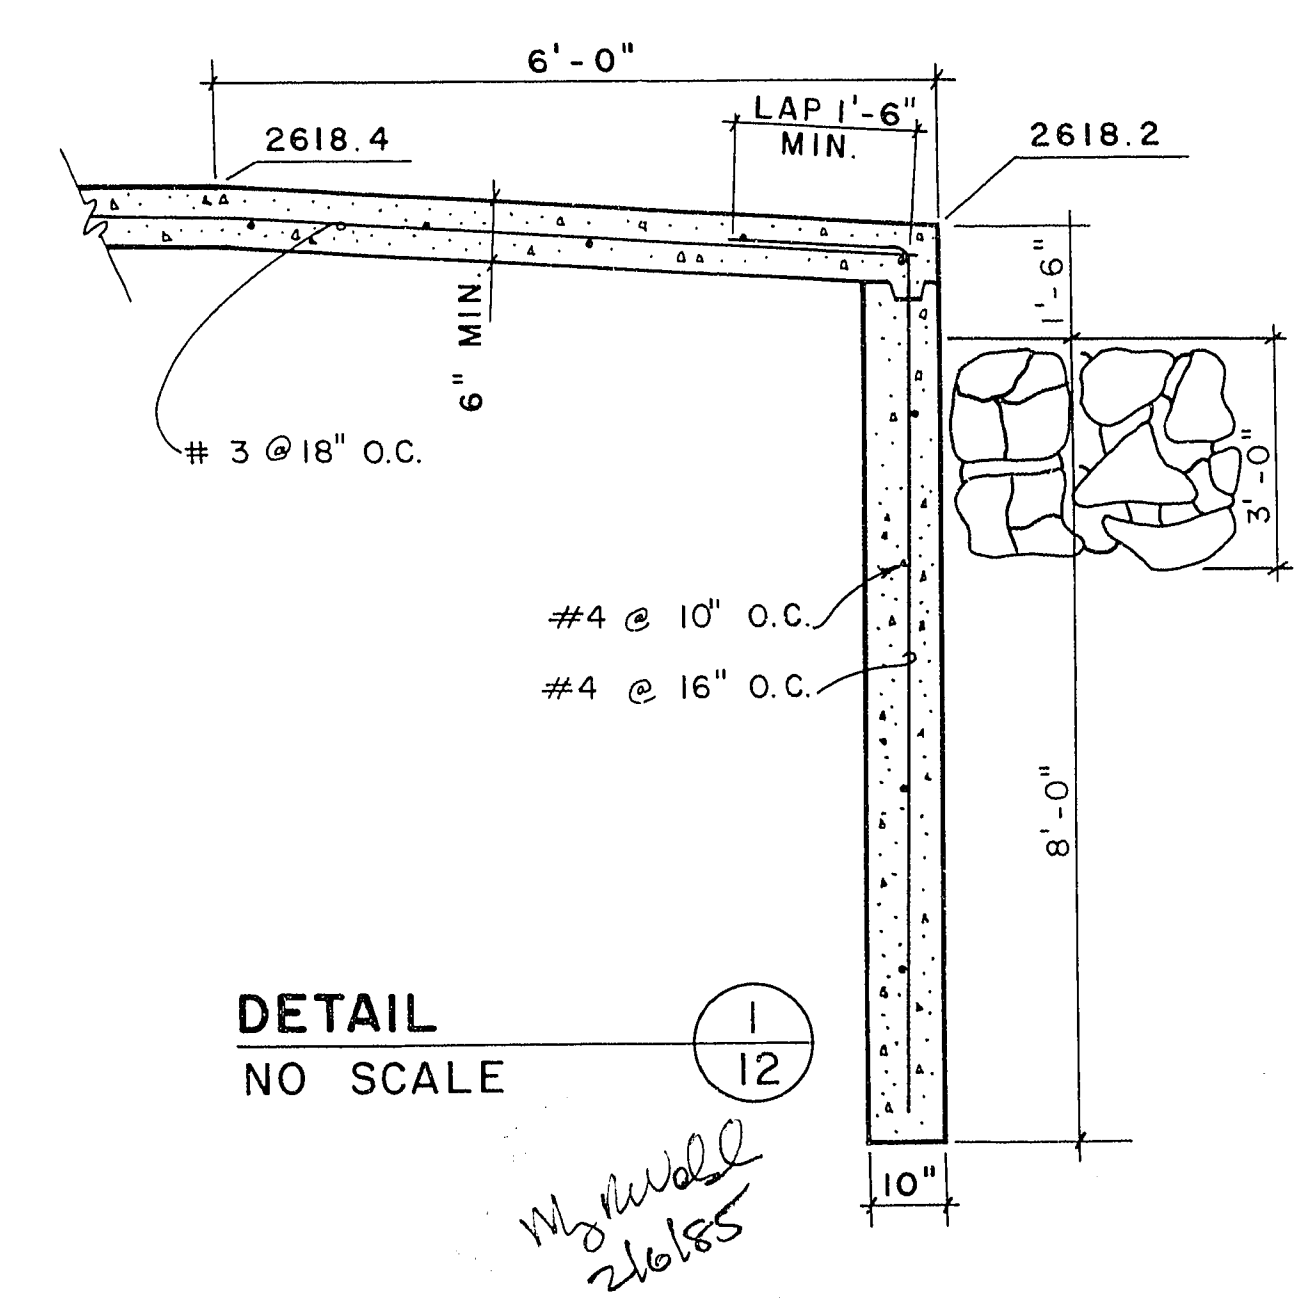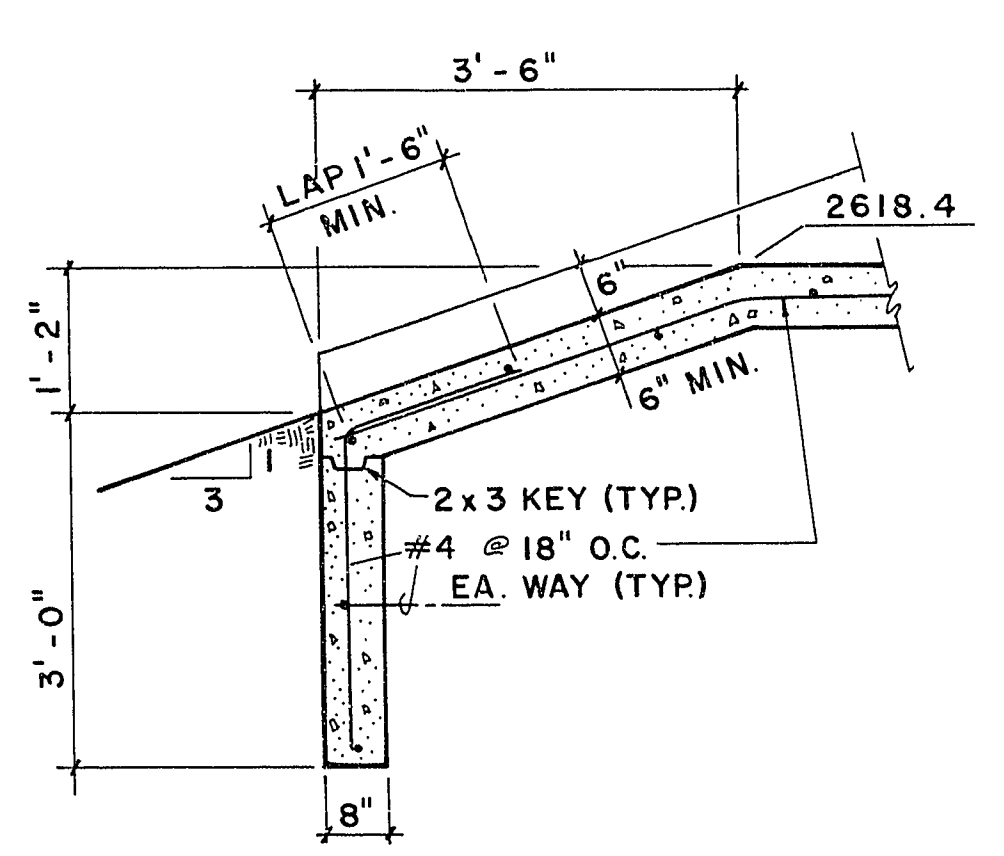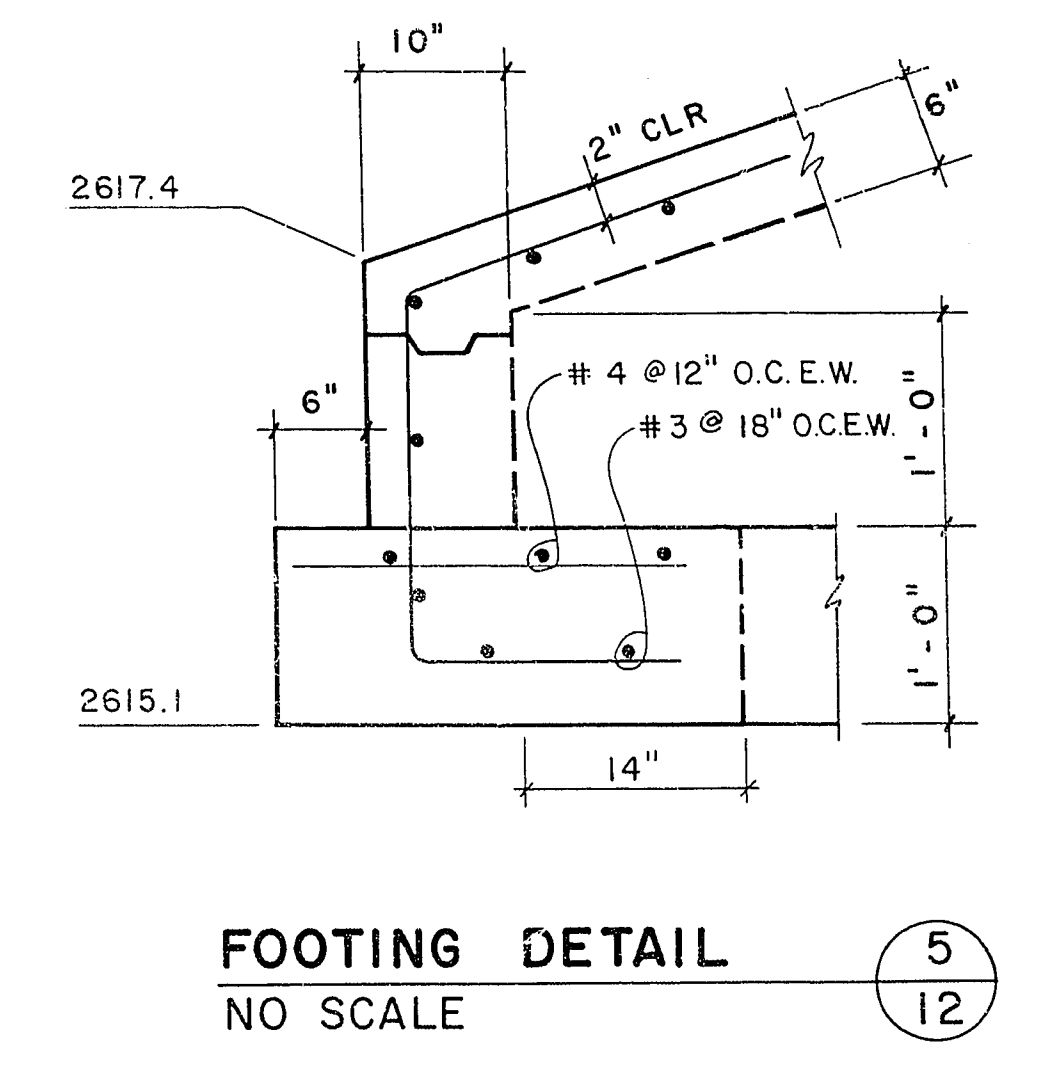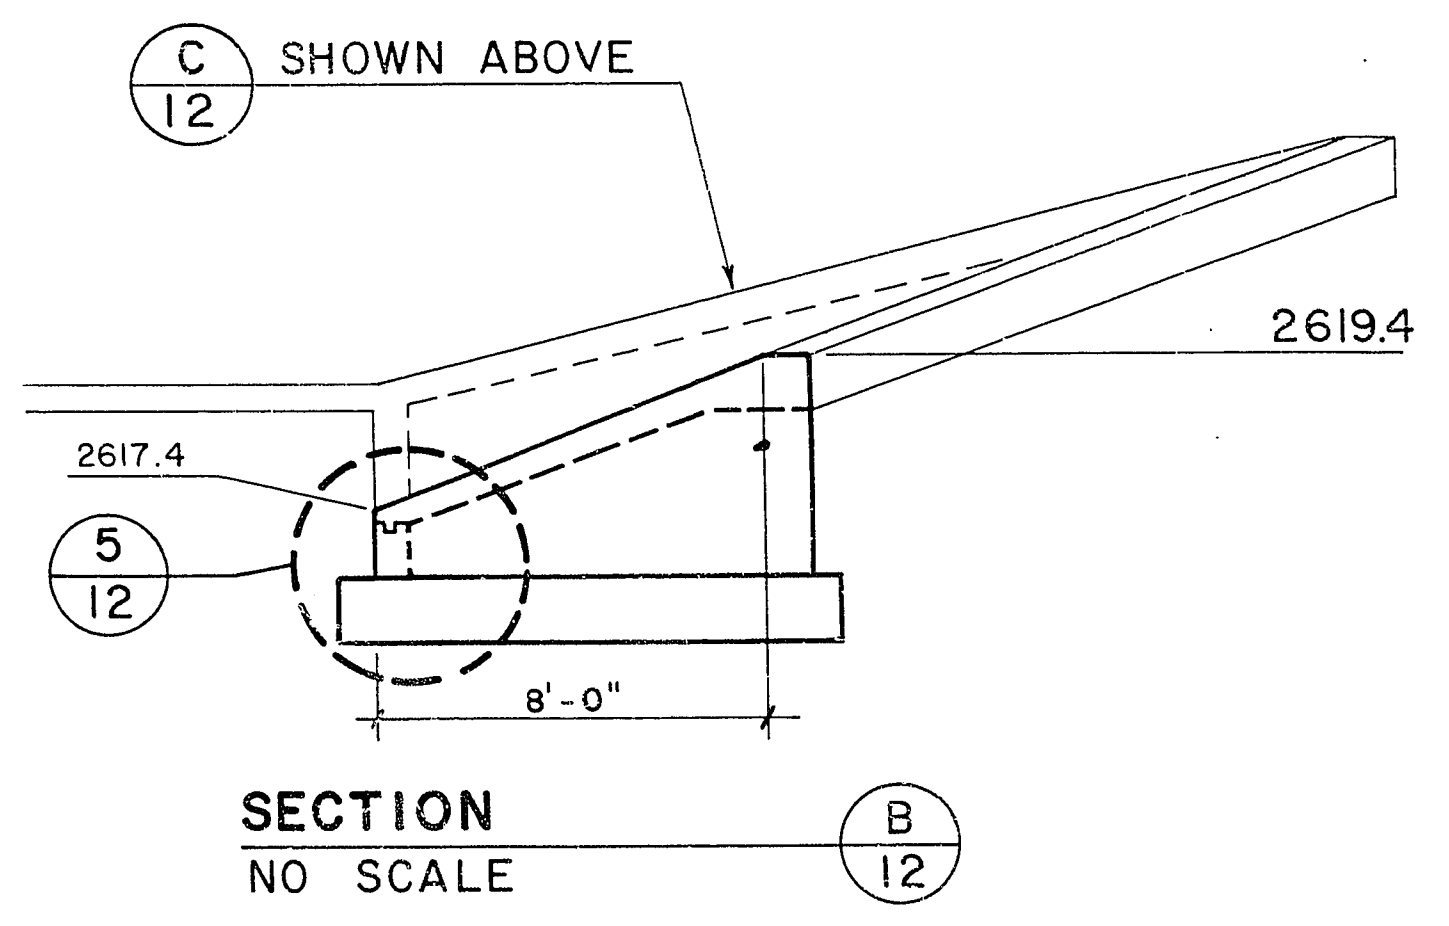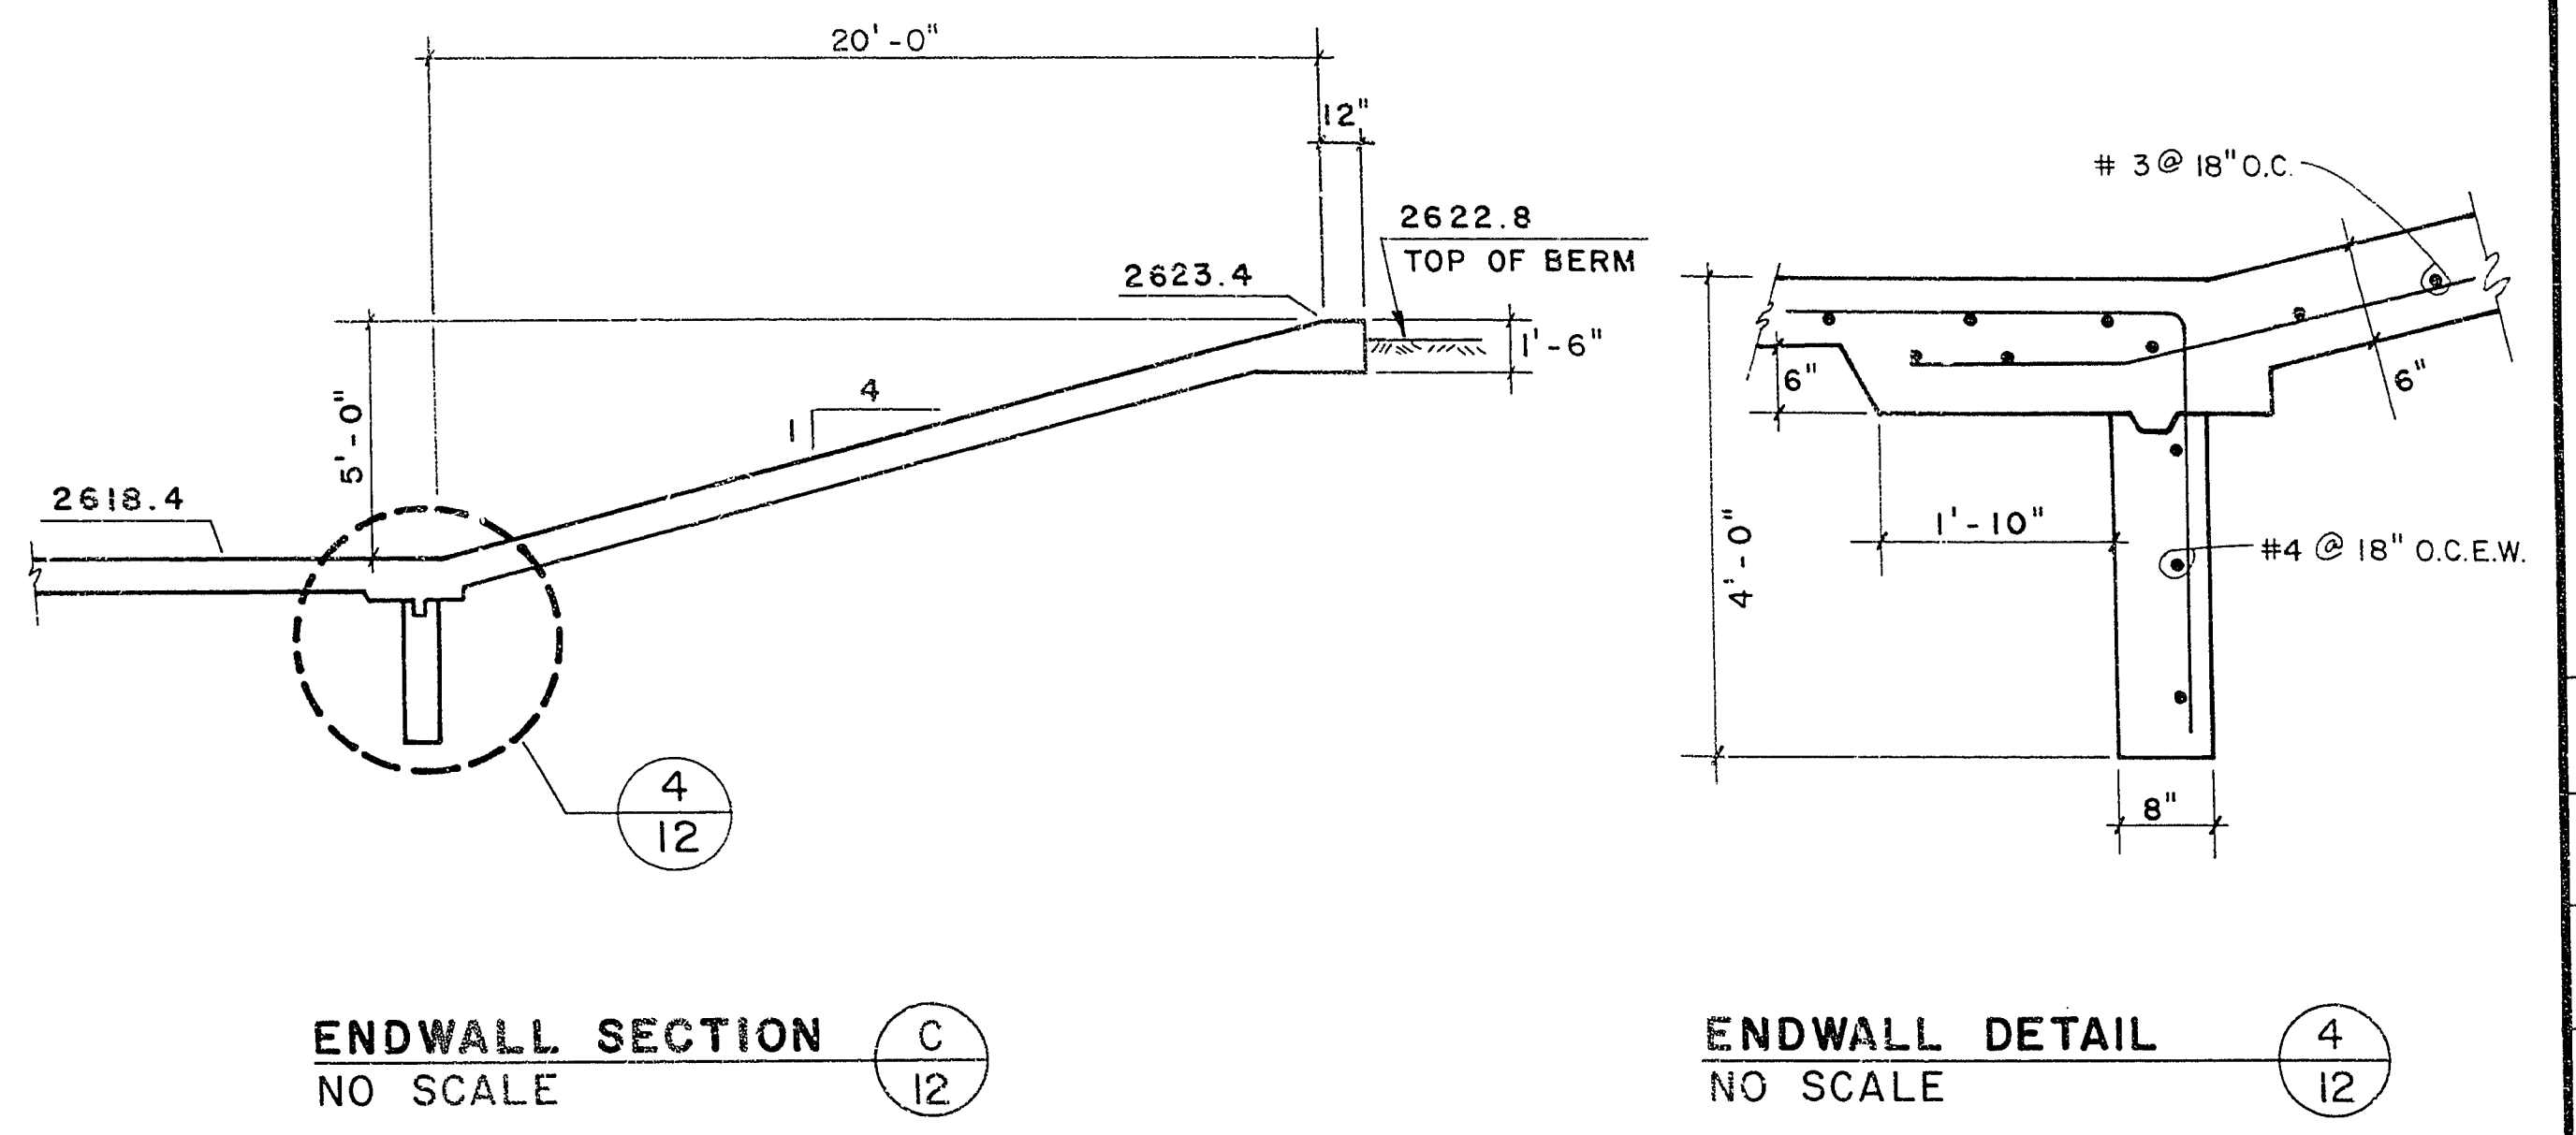

CITY OF LAS VEGAS, NEVADA

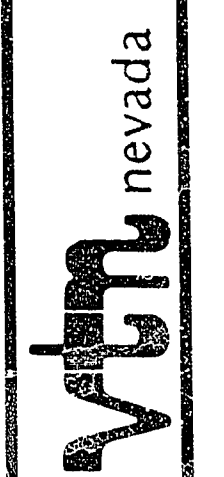

CONSULTING ENGINEERS • PLANNERS
2300 PASEO DEL PRADO BUILDING A SUITE 100
LAS VEGAS, NEVADA 89102 PHONE (702) 873-7550



SPILLWAY DETAILS
ANGEL PARK DETENTION BASIN
PHASE II B

WO NO. 3061/B
BY MRW/RLG
DATE 2/6/85
SCALE AS SHOWN

SHEET
12
OF 16 SHEETS