



86860

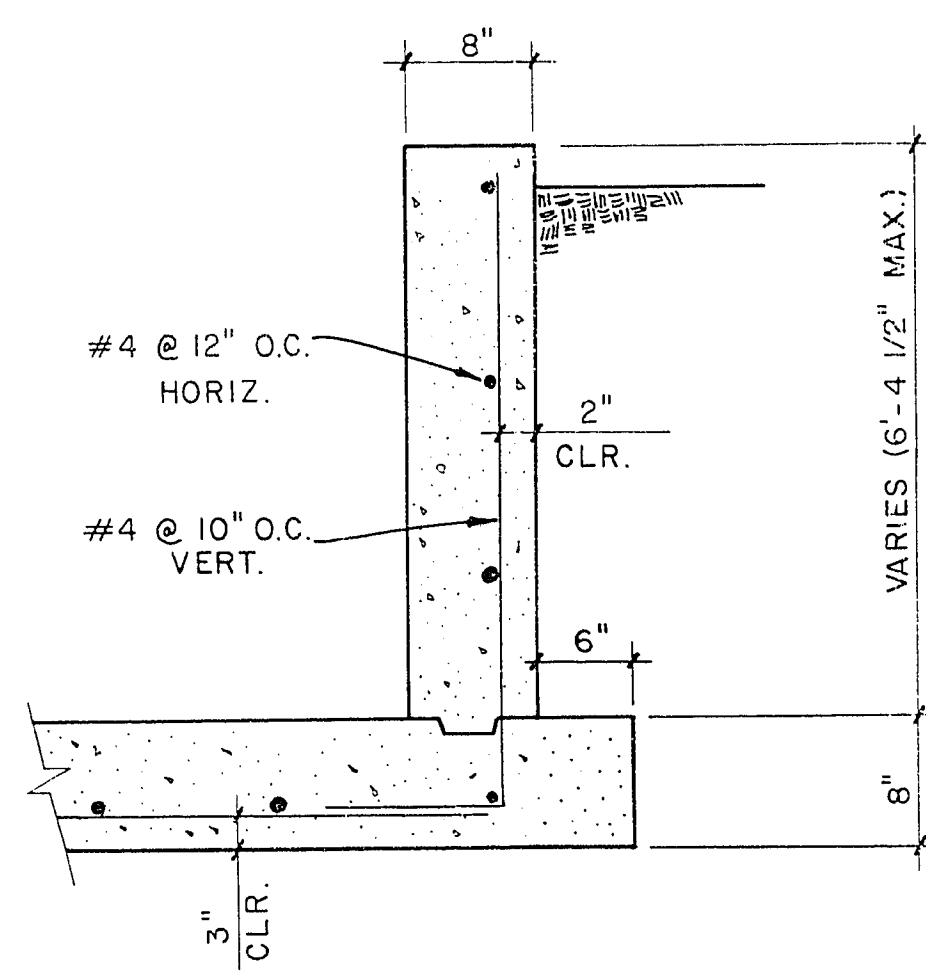


SECTION
SCALE: 1" = 1' - 0"

C
15

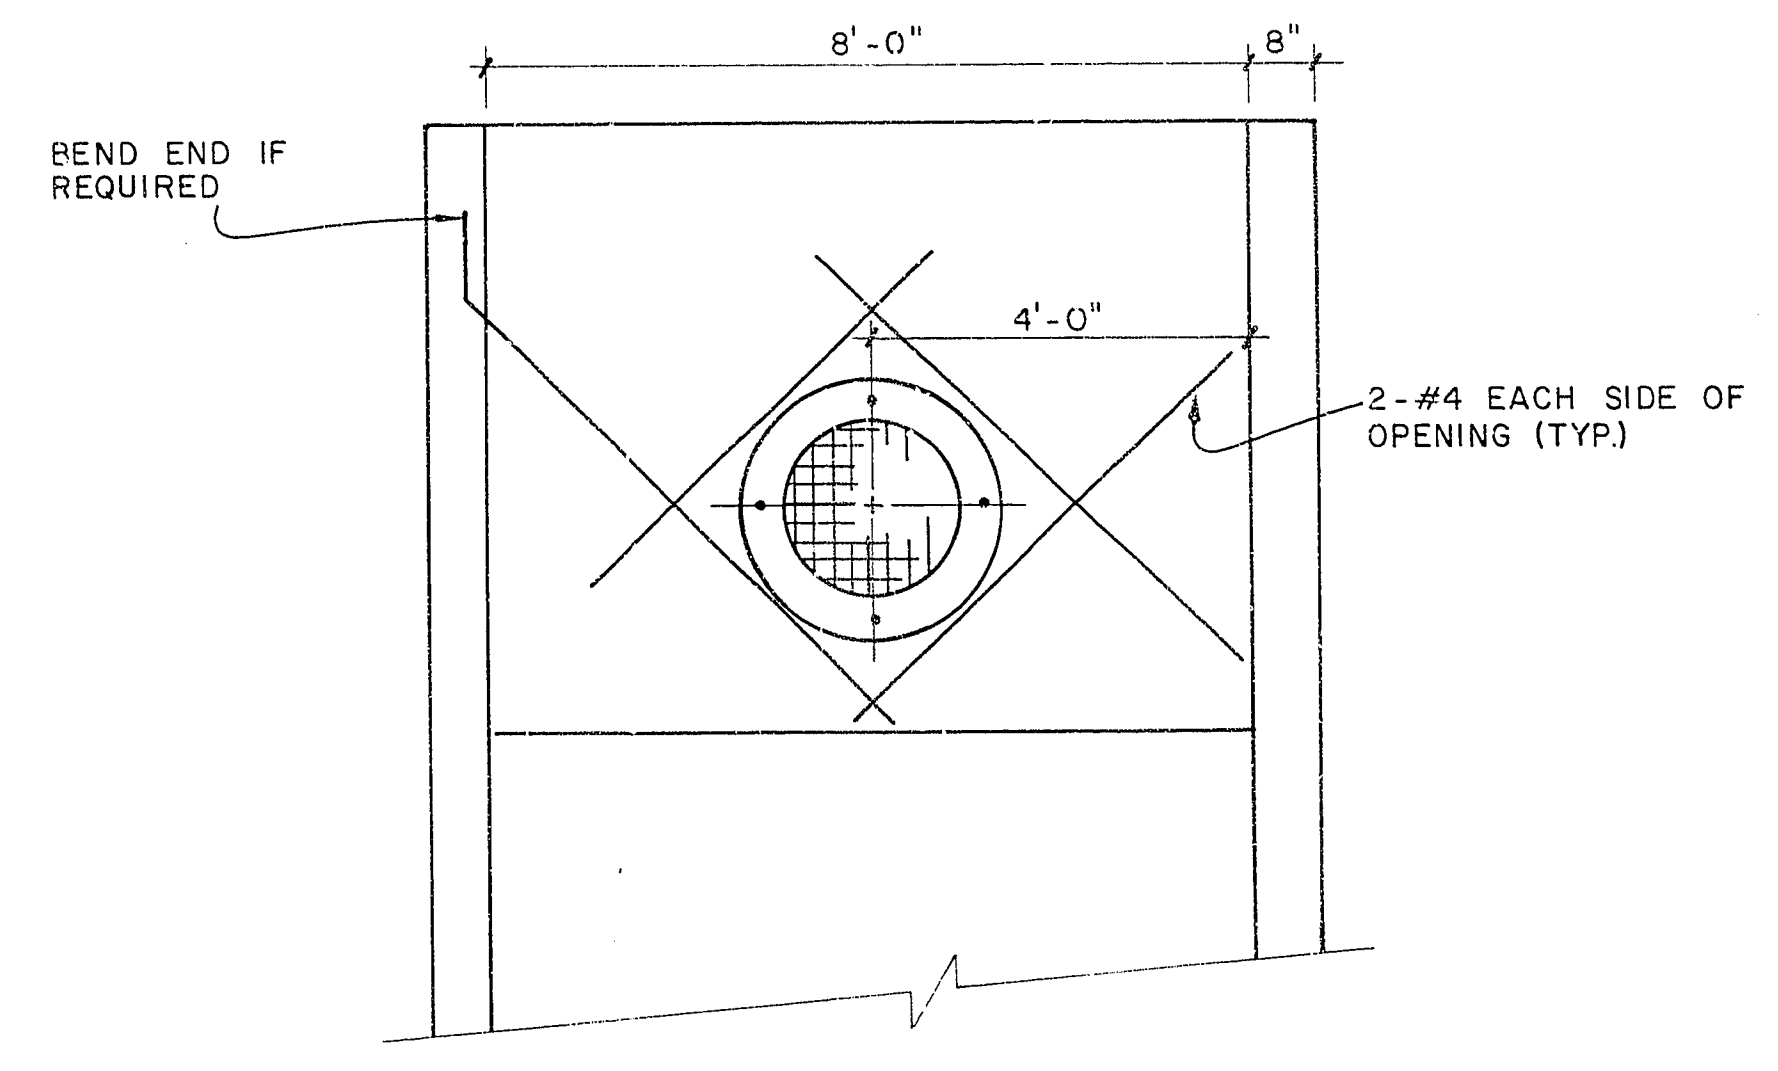


SECTION
SCALE: 1/2" = 1' - 0"

B
15

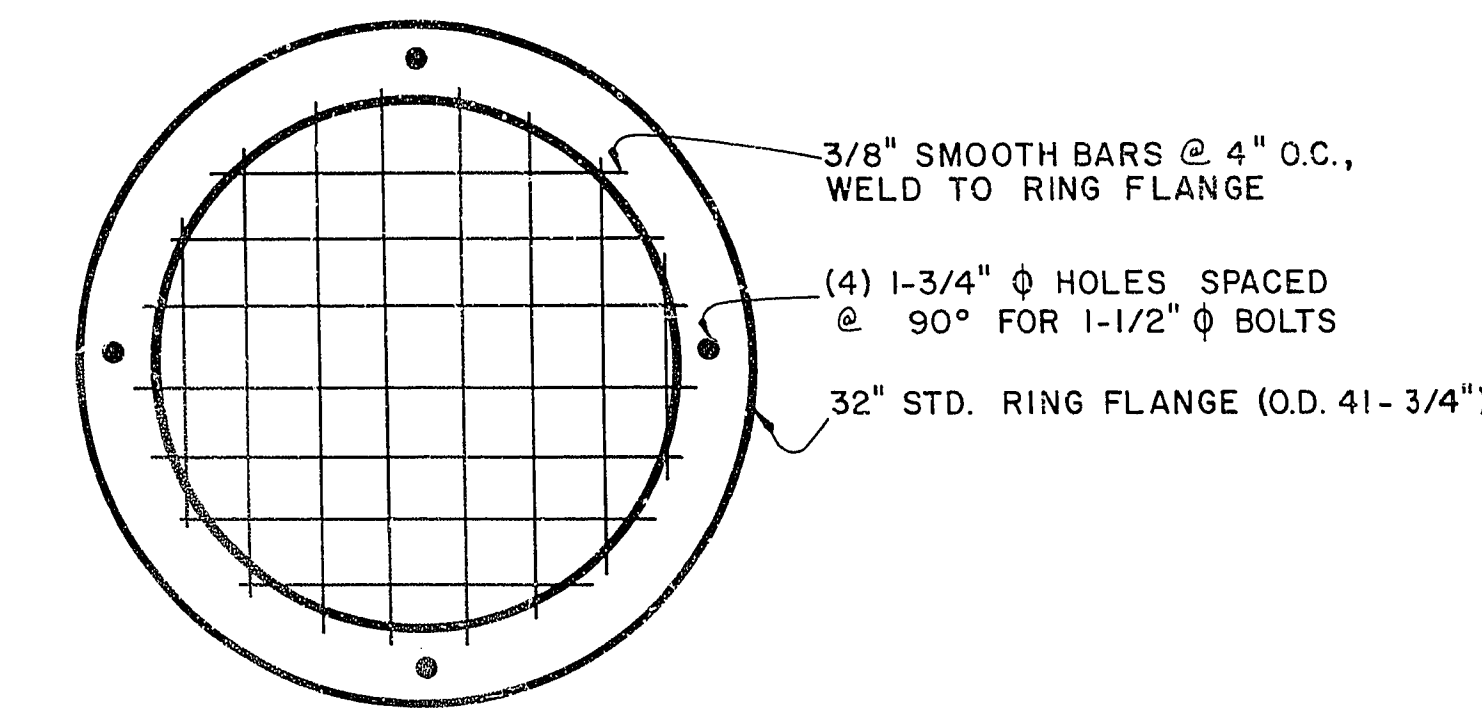


RING FLANGE DETAIL

2
15

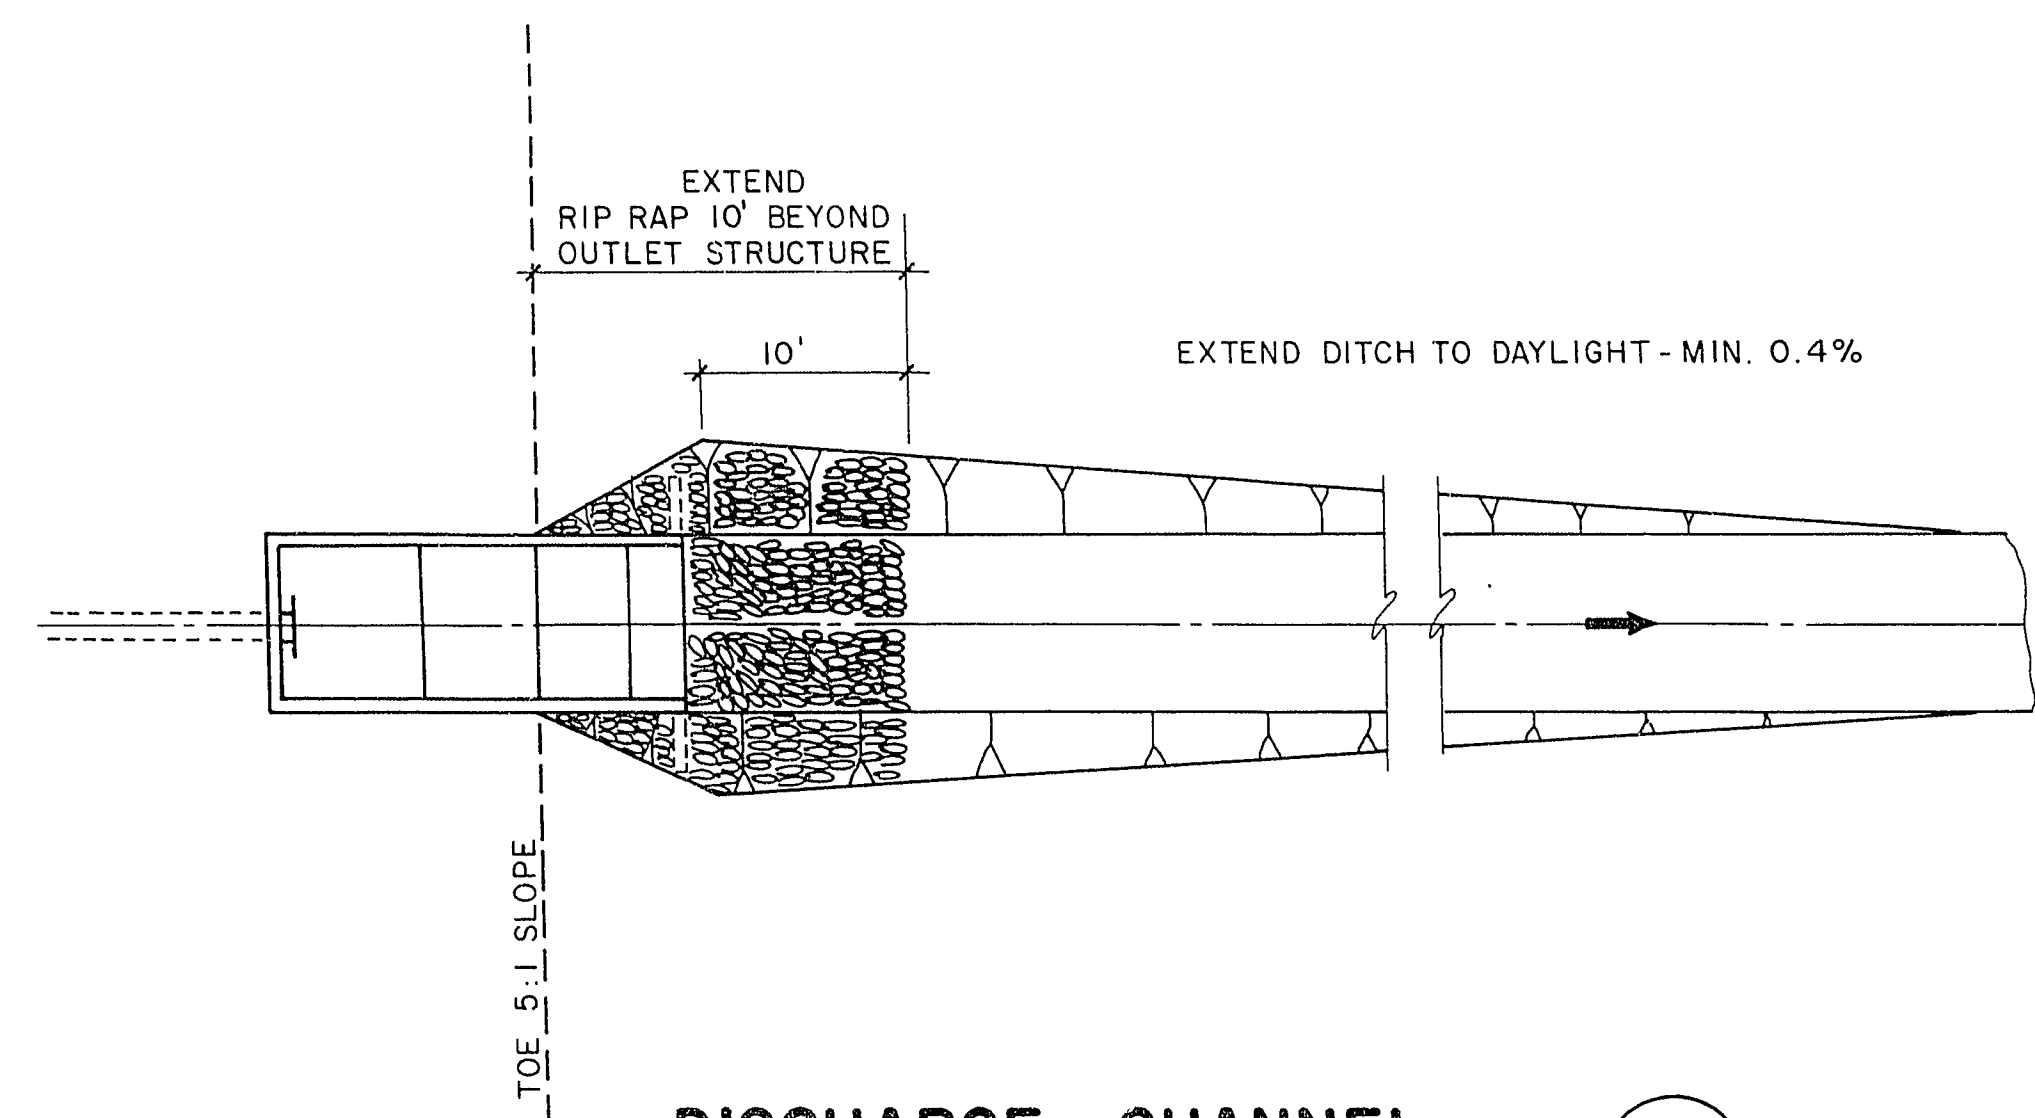


DISCHARGE CHANNEL
SCALE: 1" = 10' - 0"

3
15

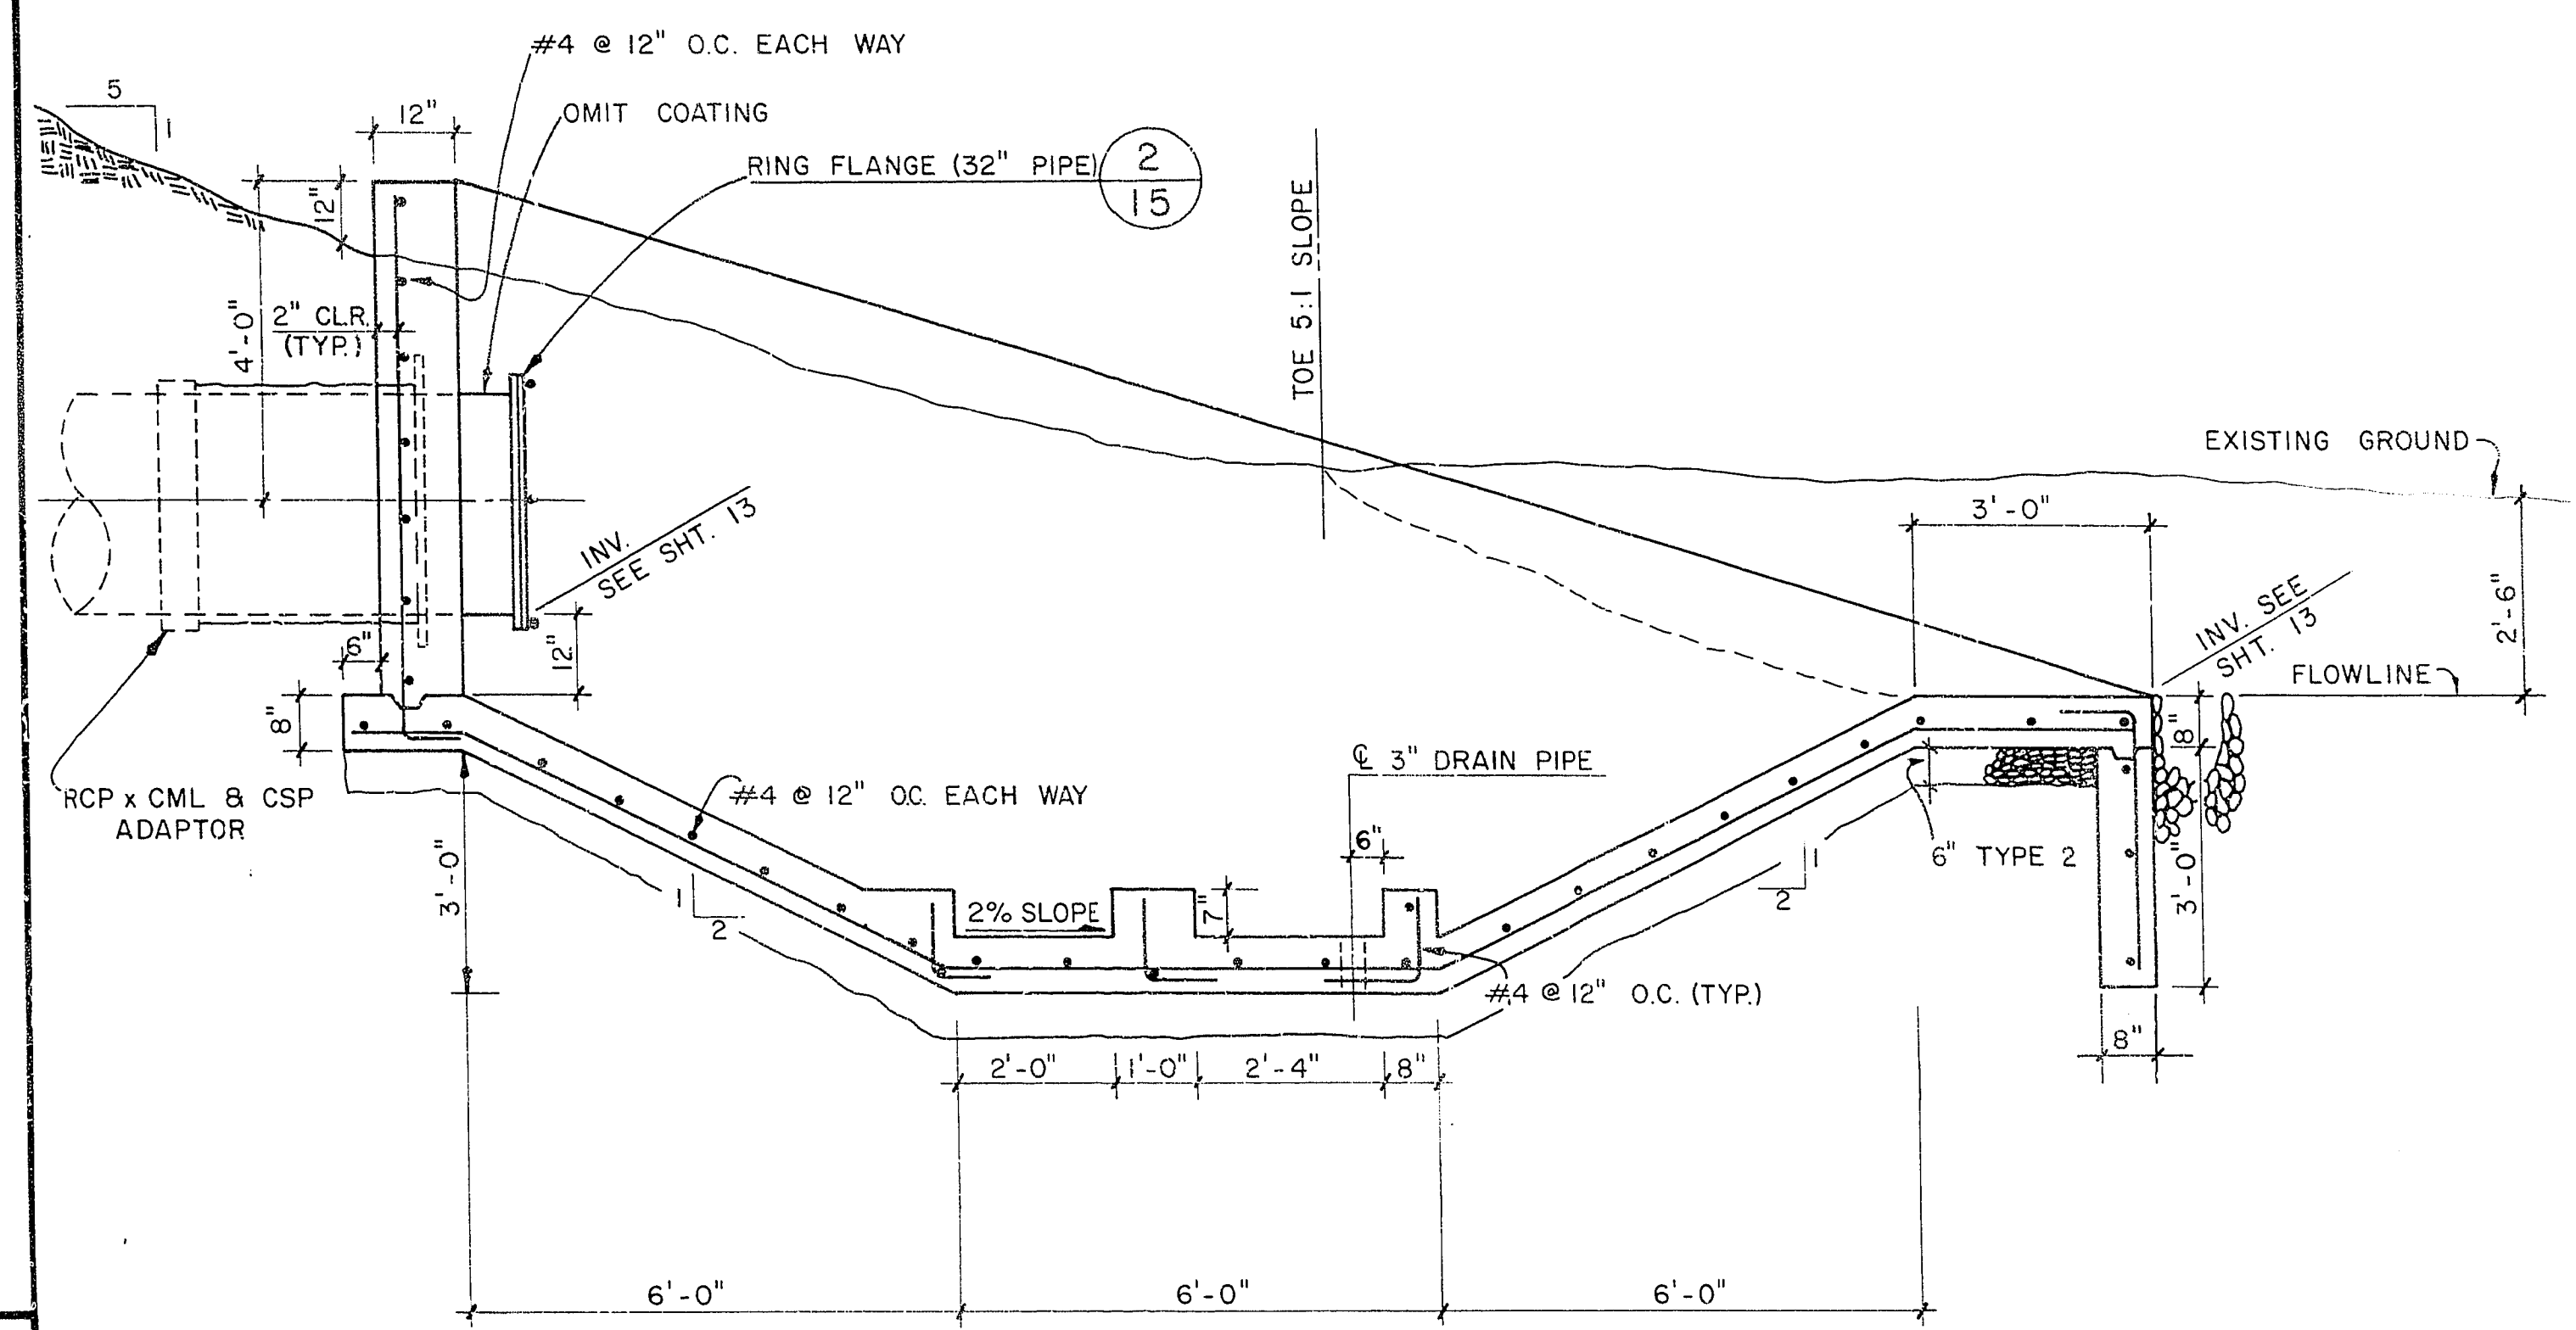

SECTION
SCALE: 1/2" = 1' - 0"

A
15

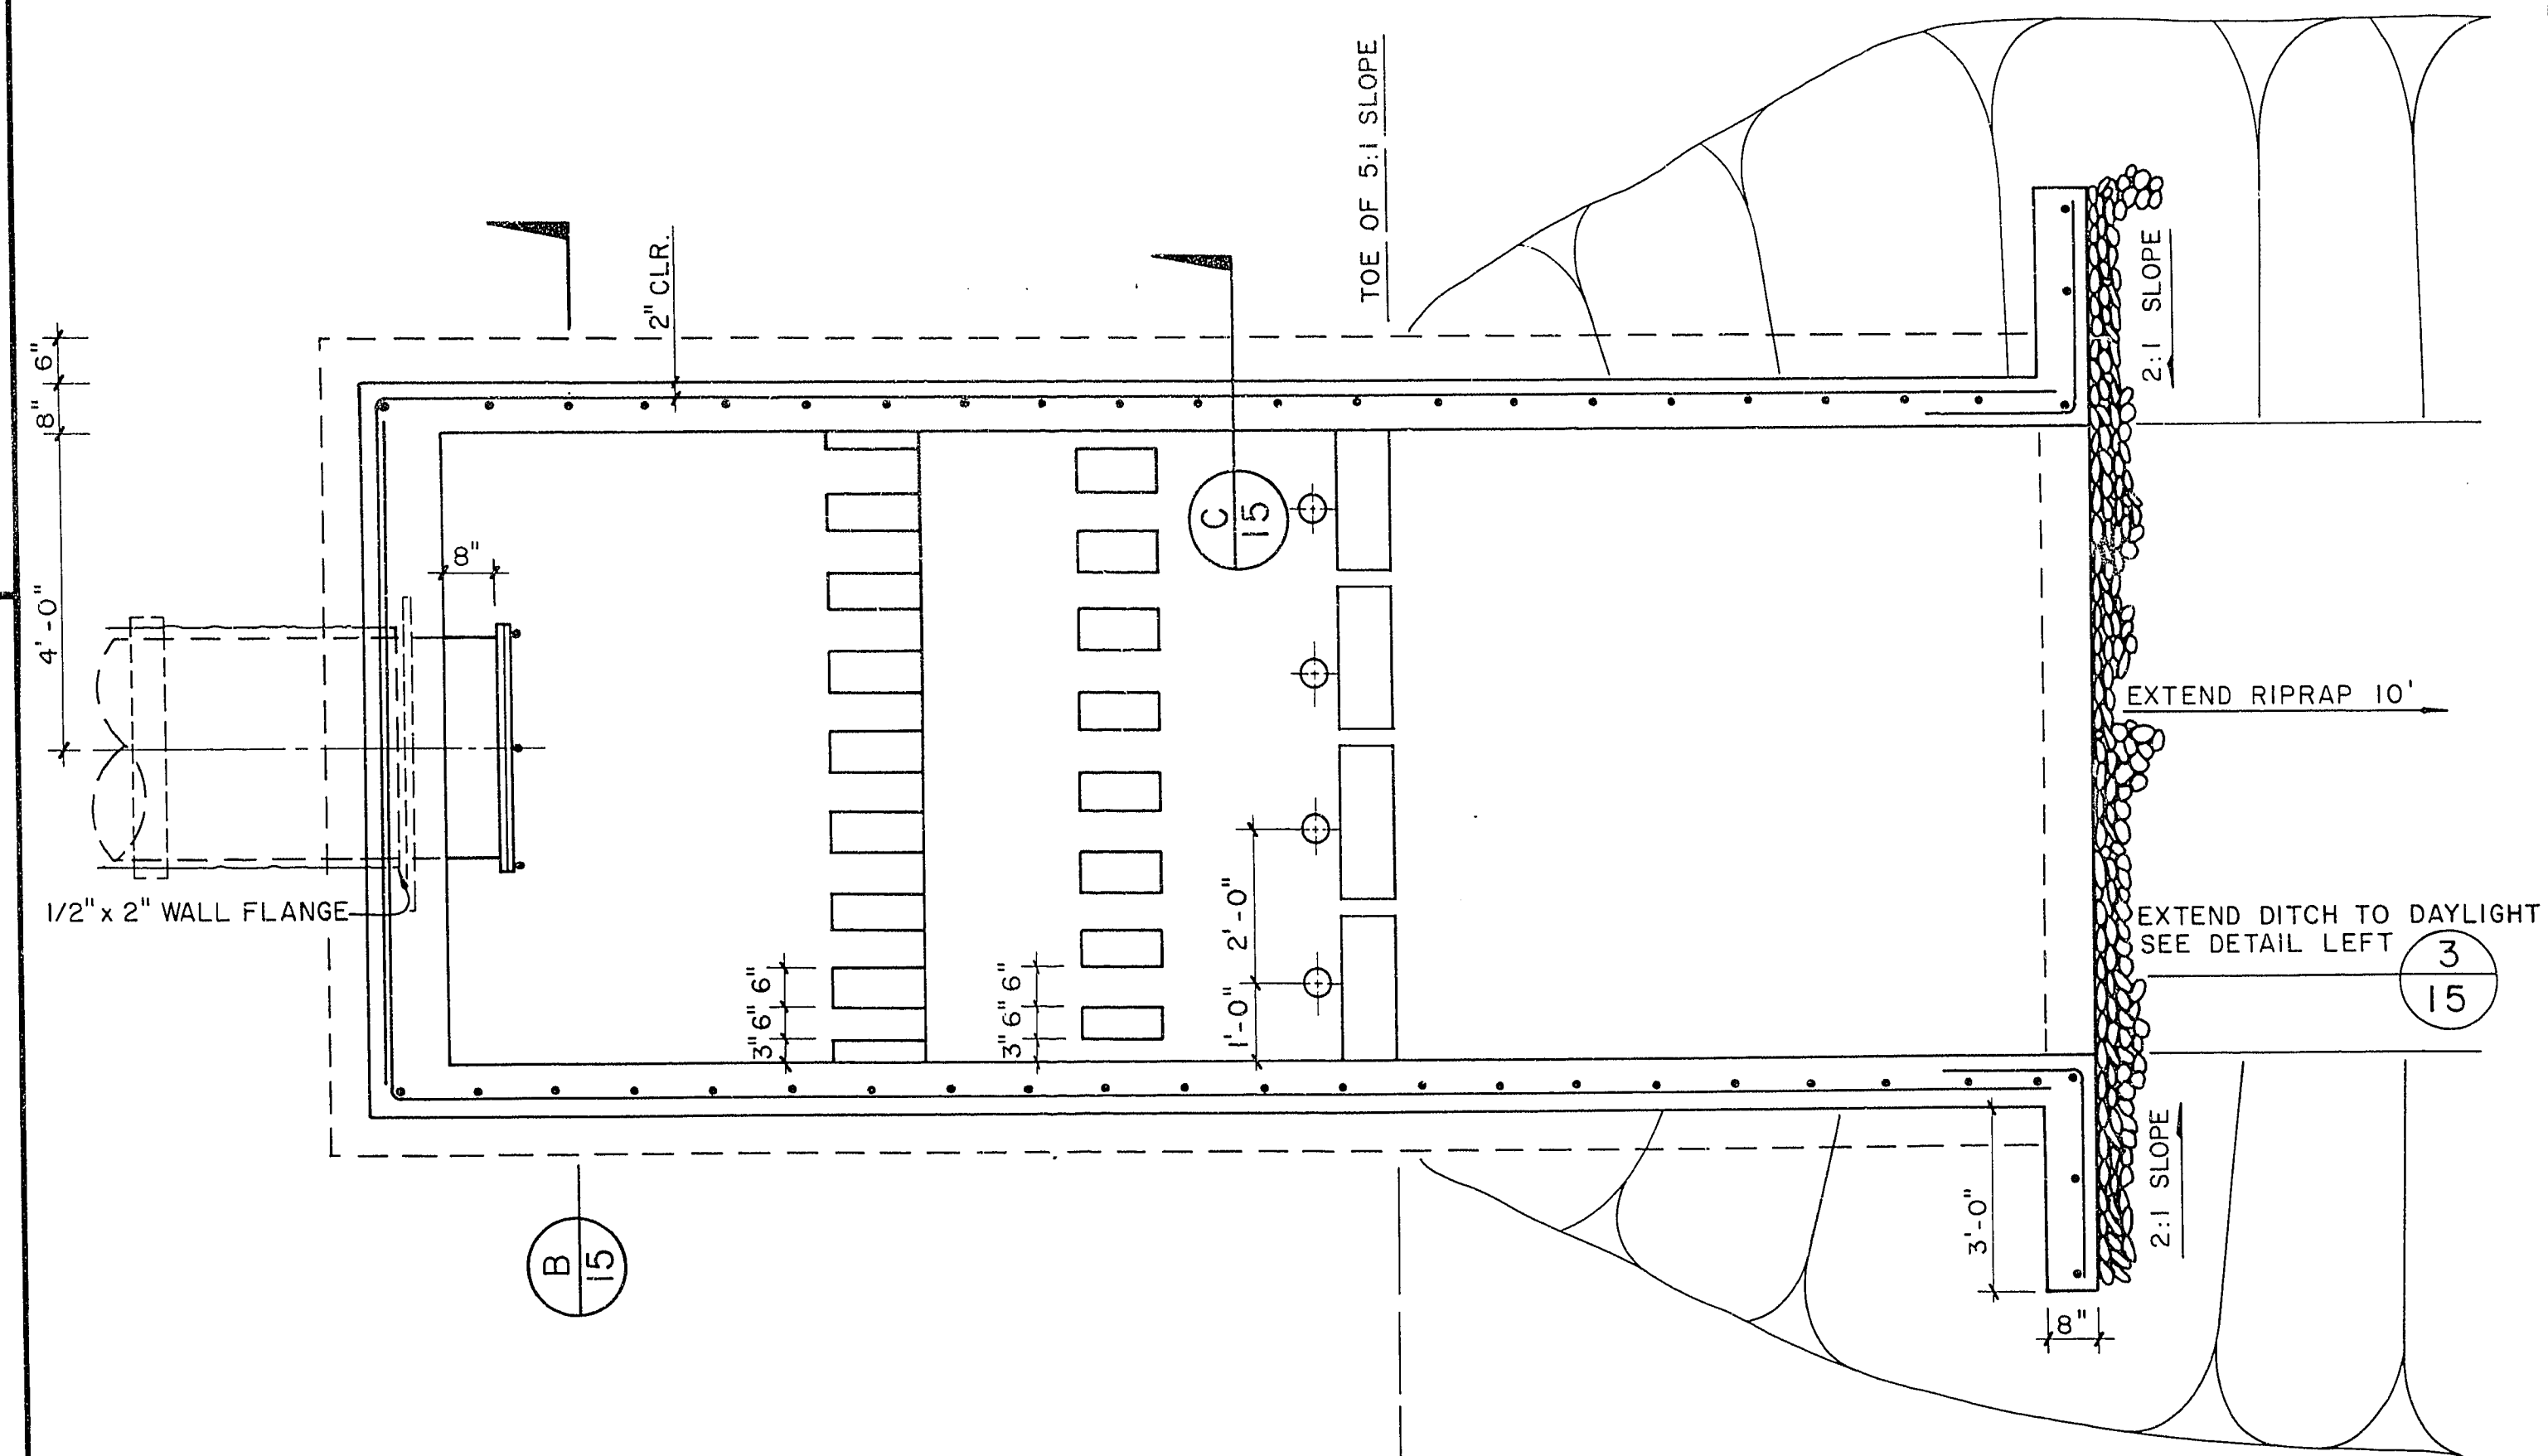

DISCHARGE STRUCTURE PLAN
SCALE: 1/2" = 1' - 0"

1
15

9-13-85

REVISION	DATE	BY	LOCATION
1	6-85	MRW	

CITY OF LAS VEGAS,
NEVADA

CONSULTING ENGINEERS • PLANNERS
2300 PASEO DEL PRADO BUILDING A SUITE 100
LAS VEGAS, NEVADA 89102 PHONE (702) 873-7550

vtm nevada

OUTLET PIPE
DISCHARGE STRUCTURE

ANGEL PARK DETENTION BASIN
PHASE II B

WO NO. 3061/B
BY VJS/RLG
DATE 2/6/85
SCALE AS SHOWN

SHEET
15
OF 16 SHEETS