



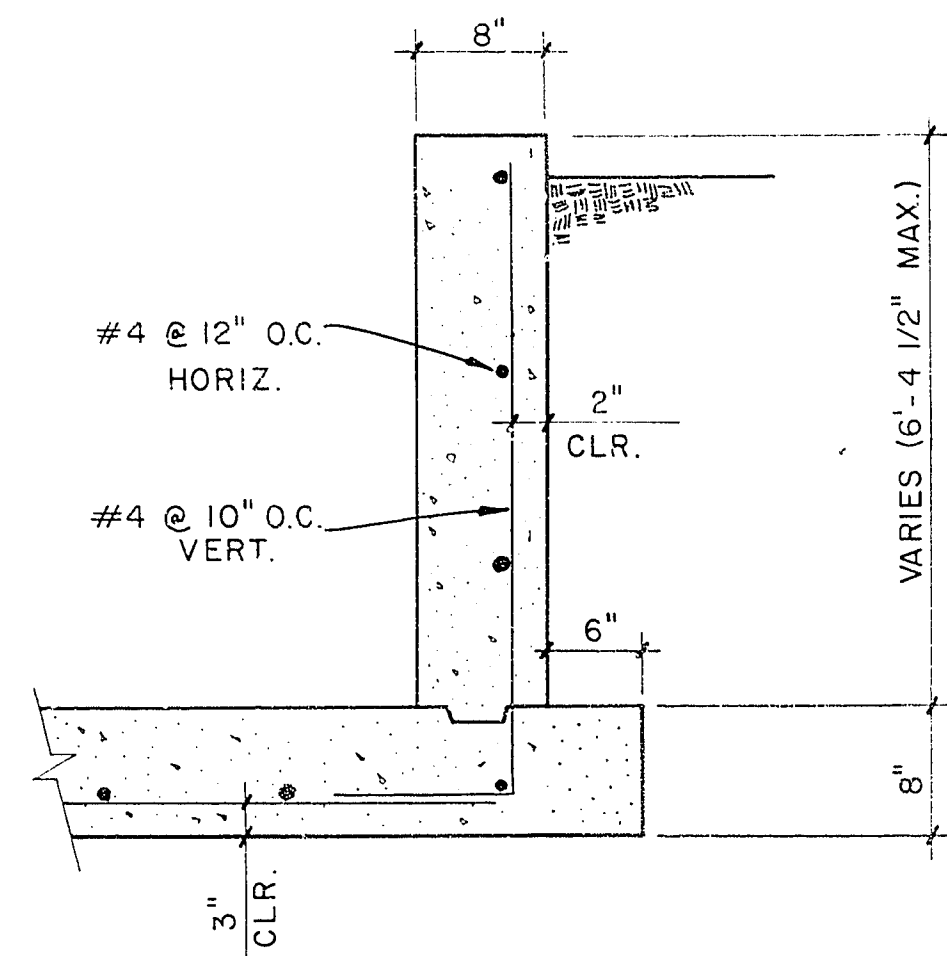

SECTION C

SCALE: 1" = 1' - 0"


15

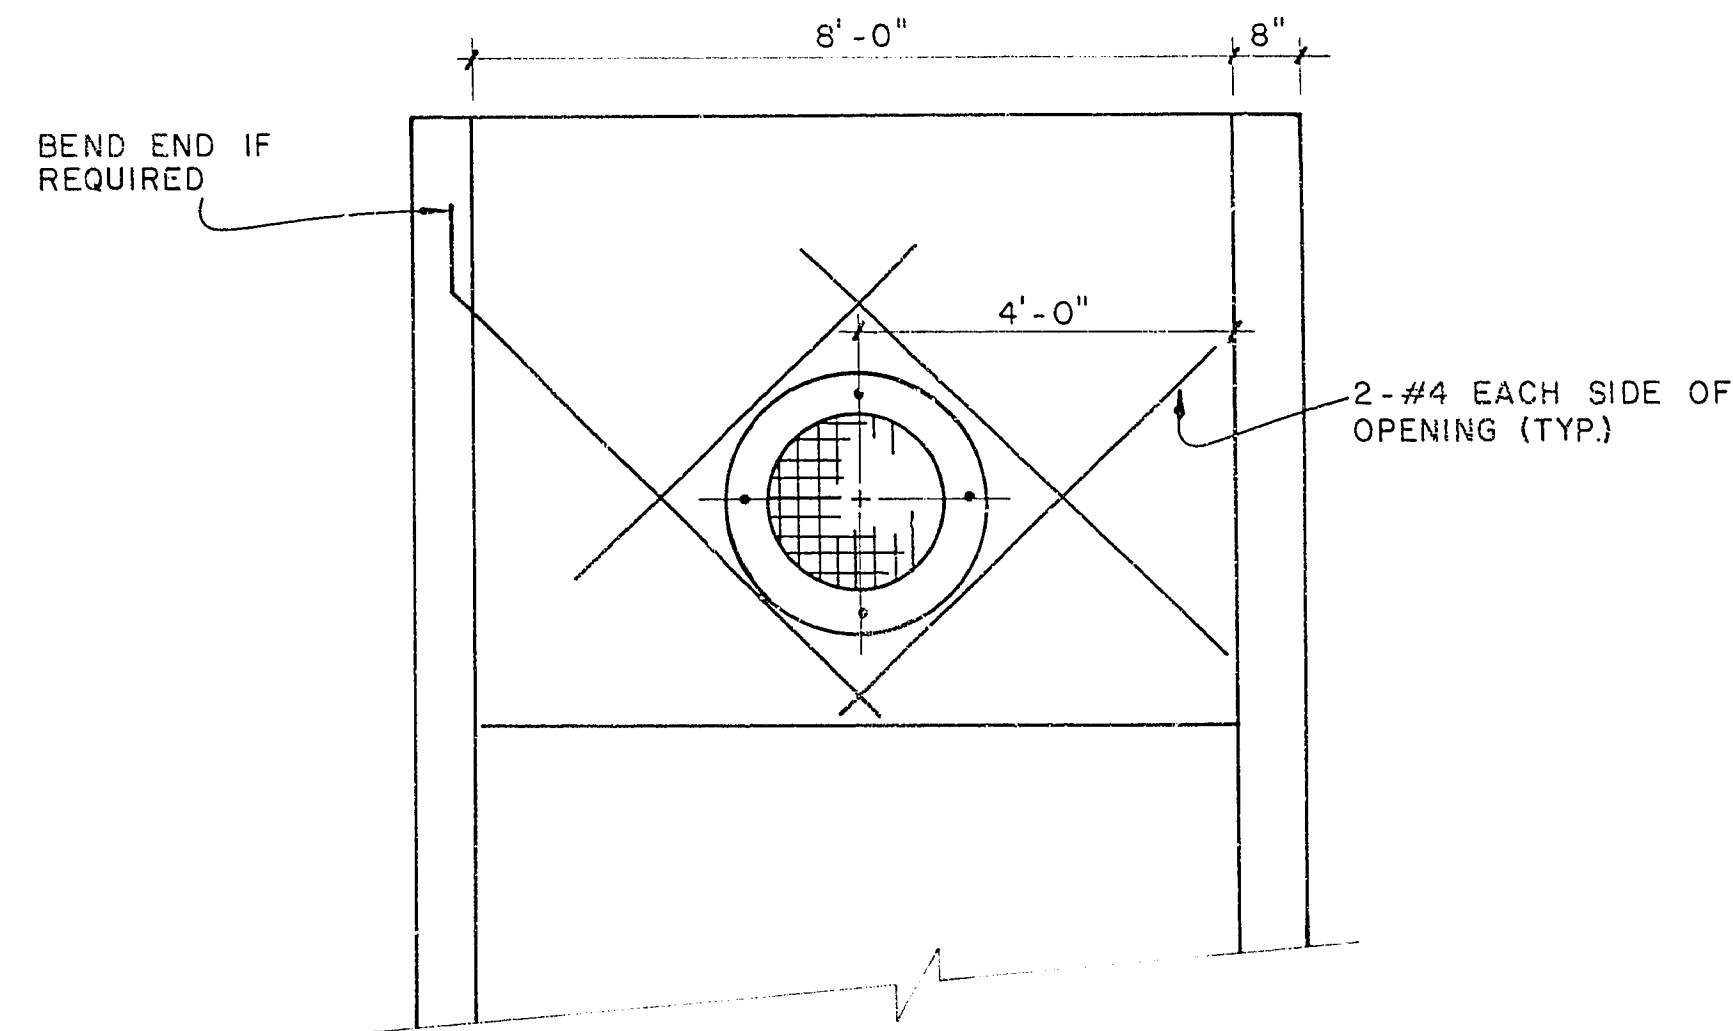

SECTION B


SCALE: 1/2" = 1' - 0"

15

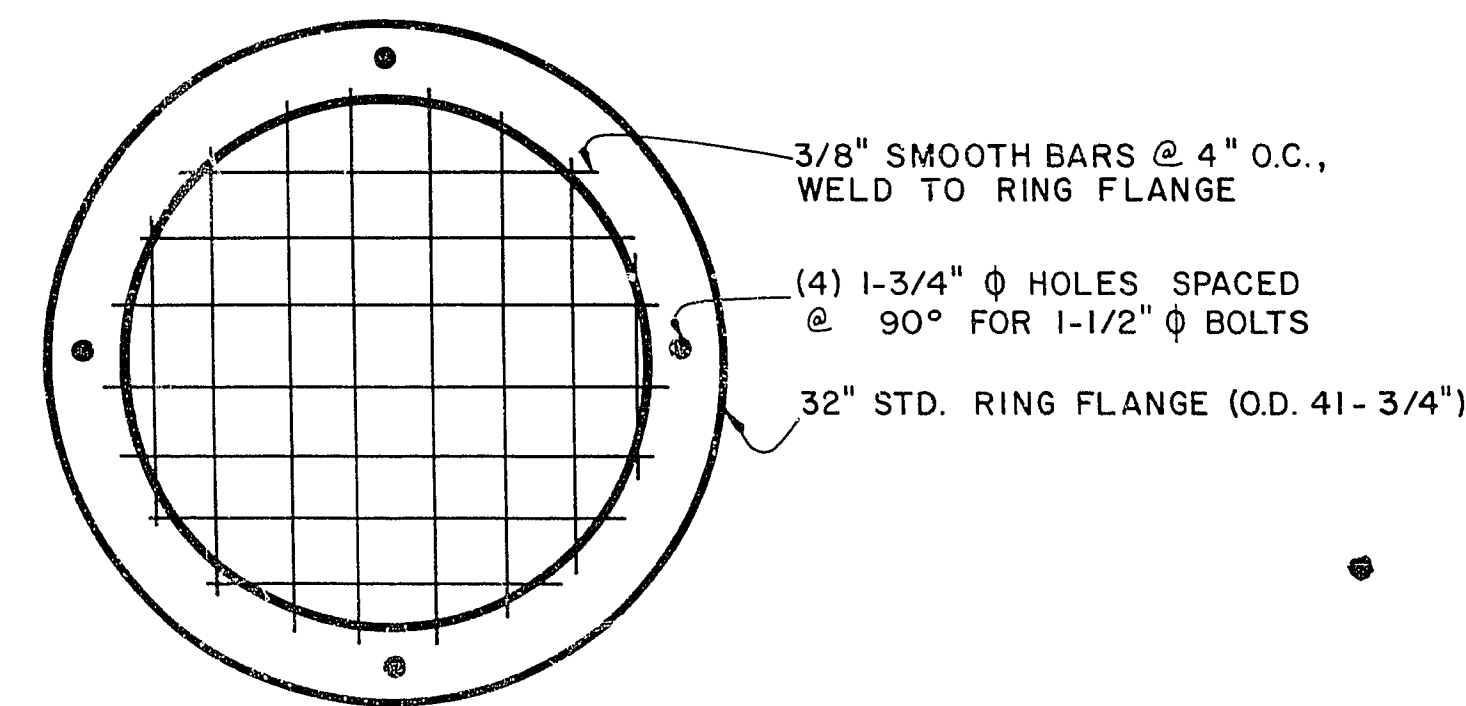

RING FLANGE DETAIL


2 15

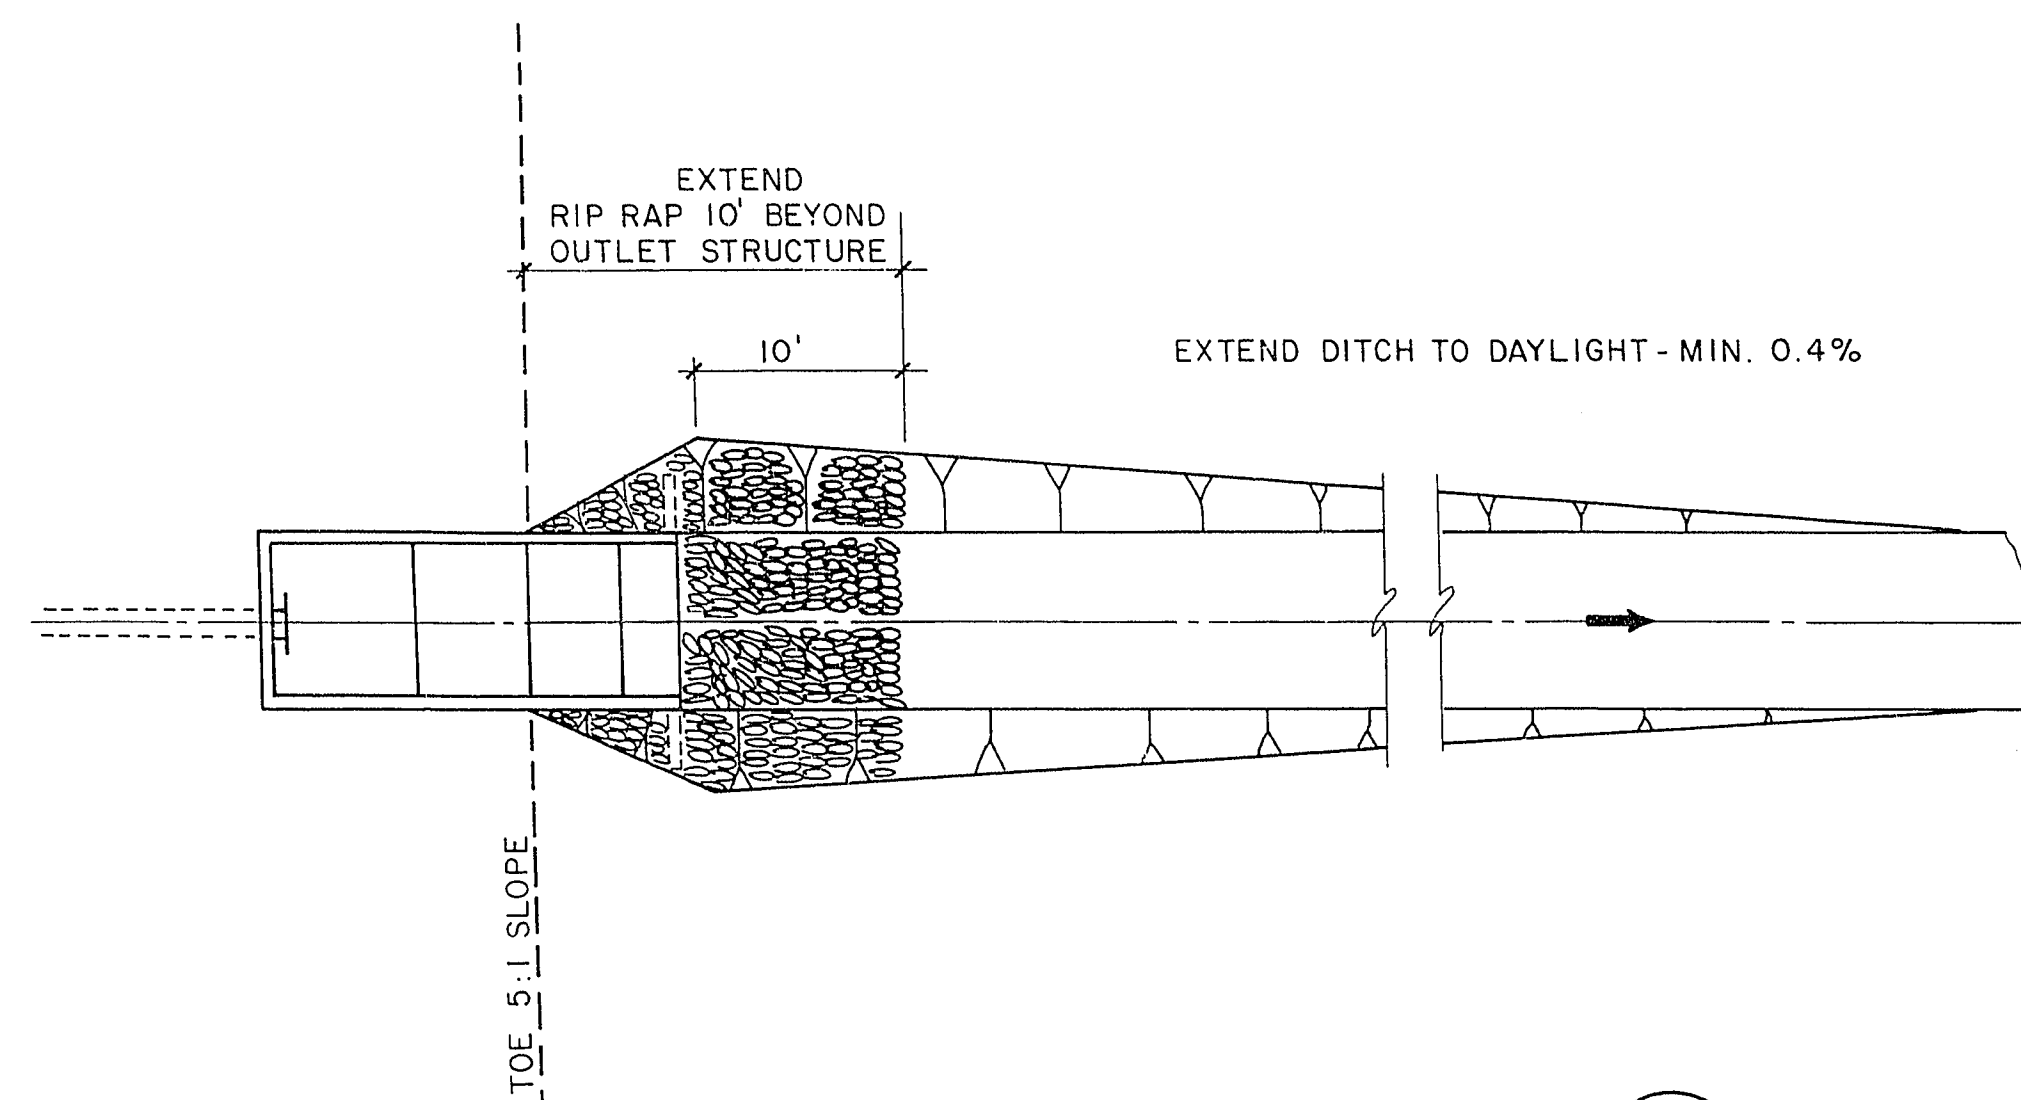

DISCHARGE CHANNEL

SCALE: 1" = 10' - 0"


3 15

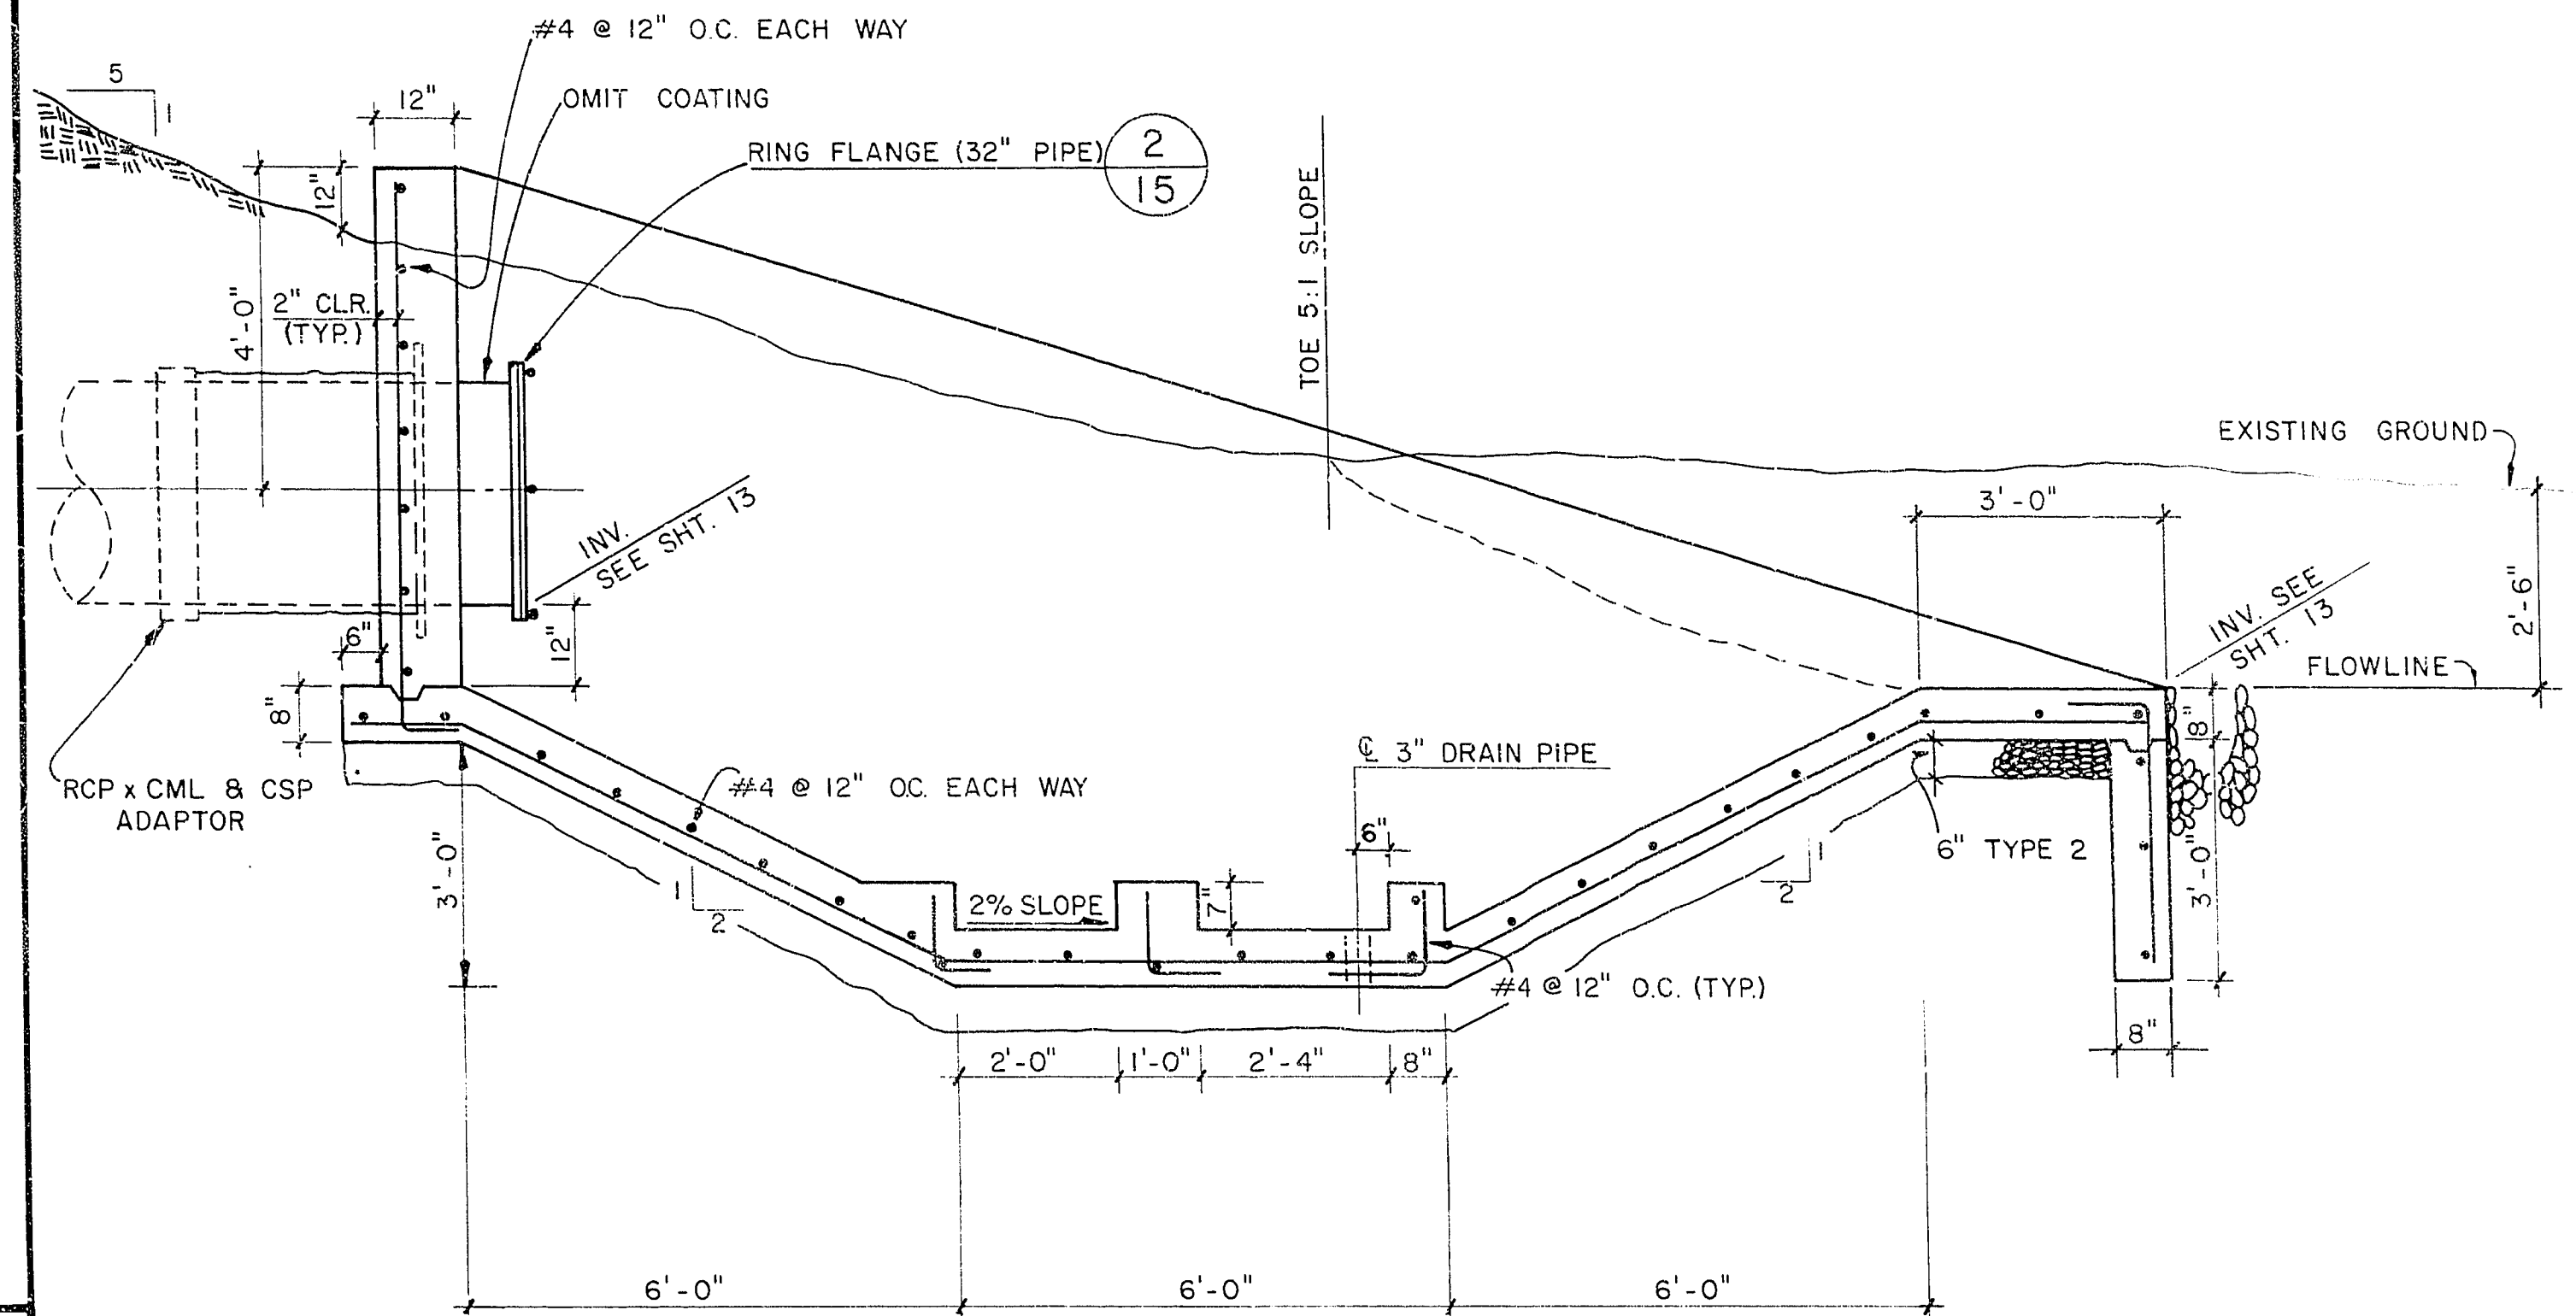

SECTION A

SCALE: 1/2" = 1' - 0"

15

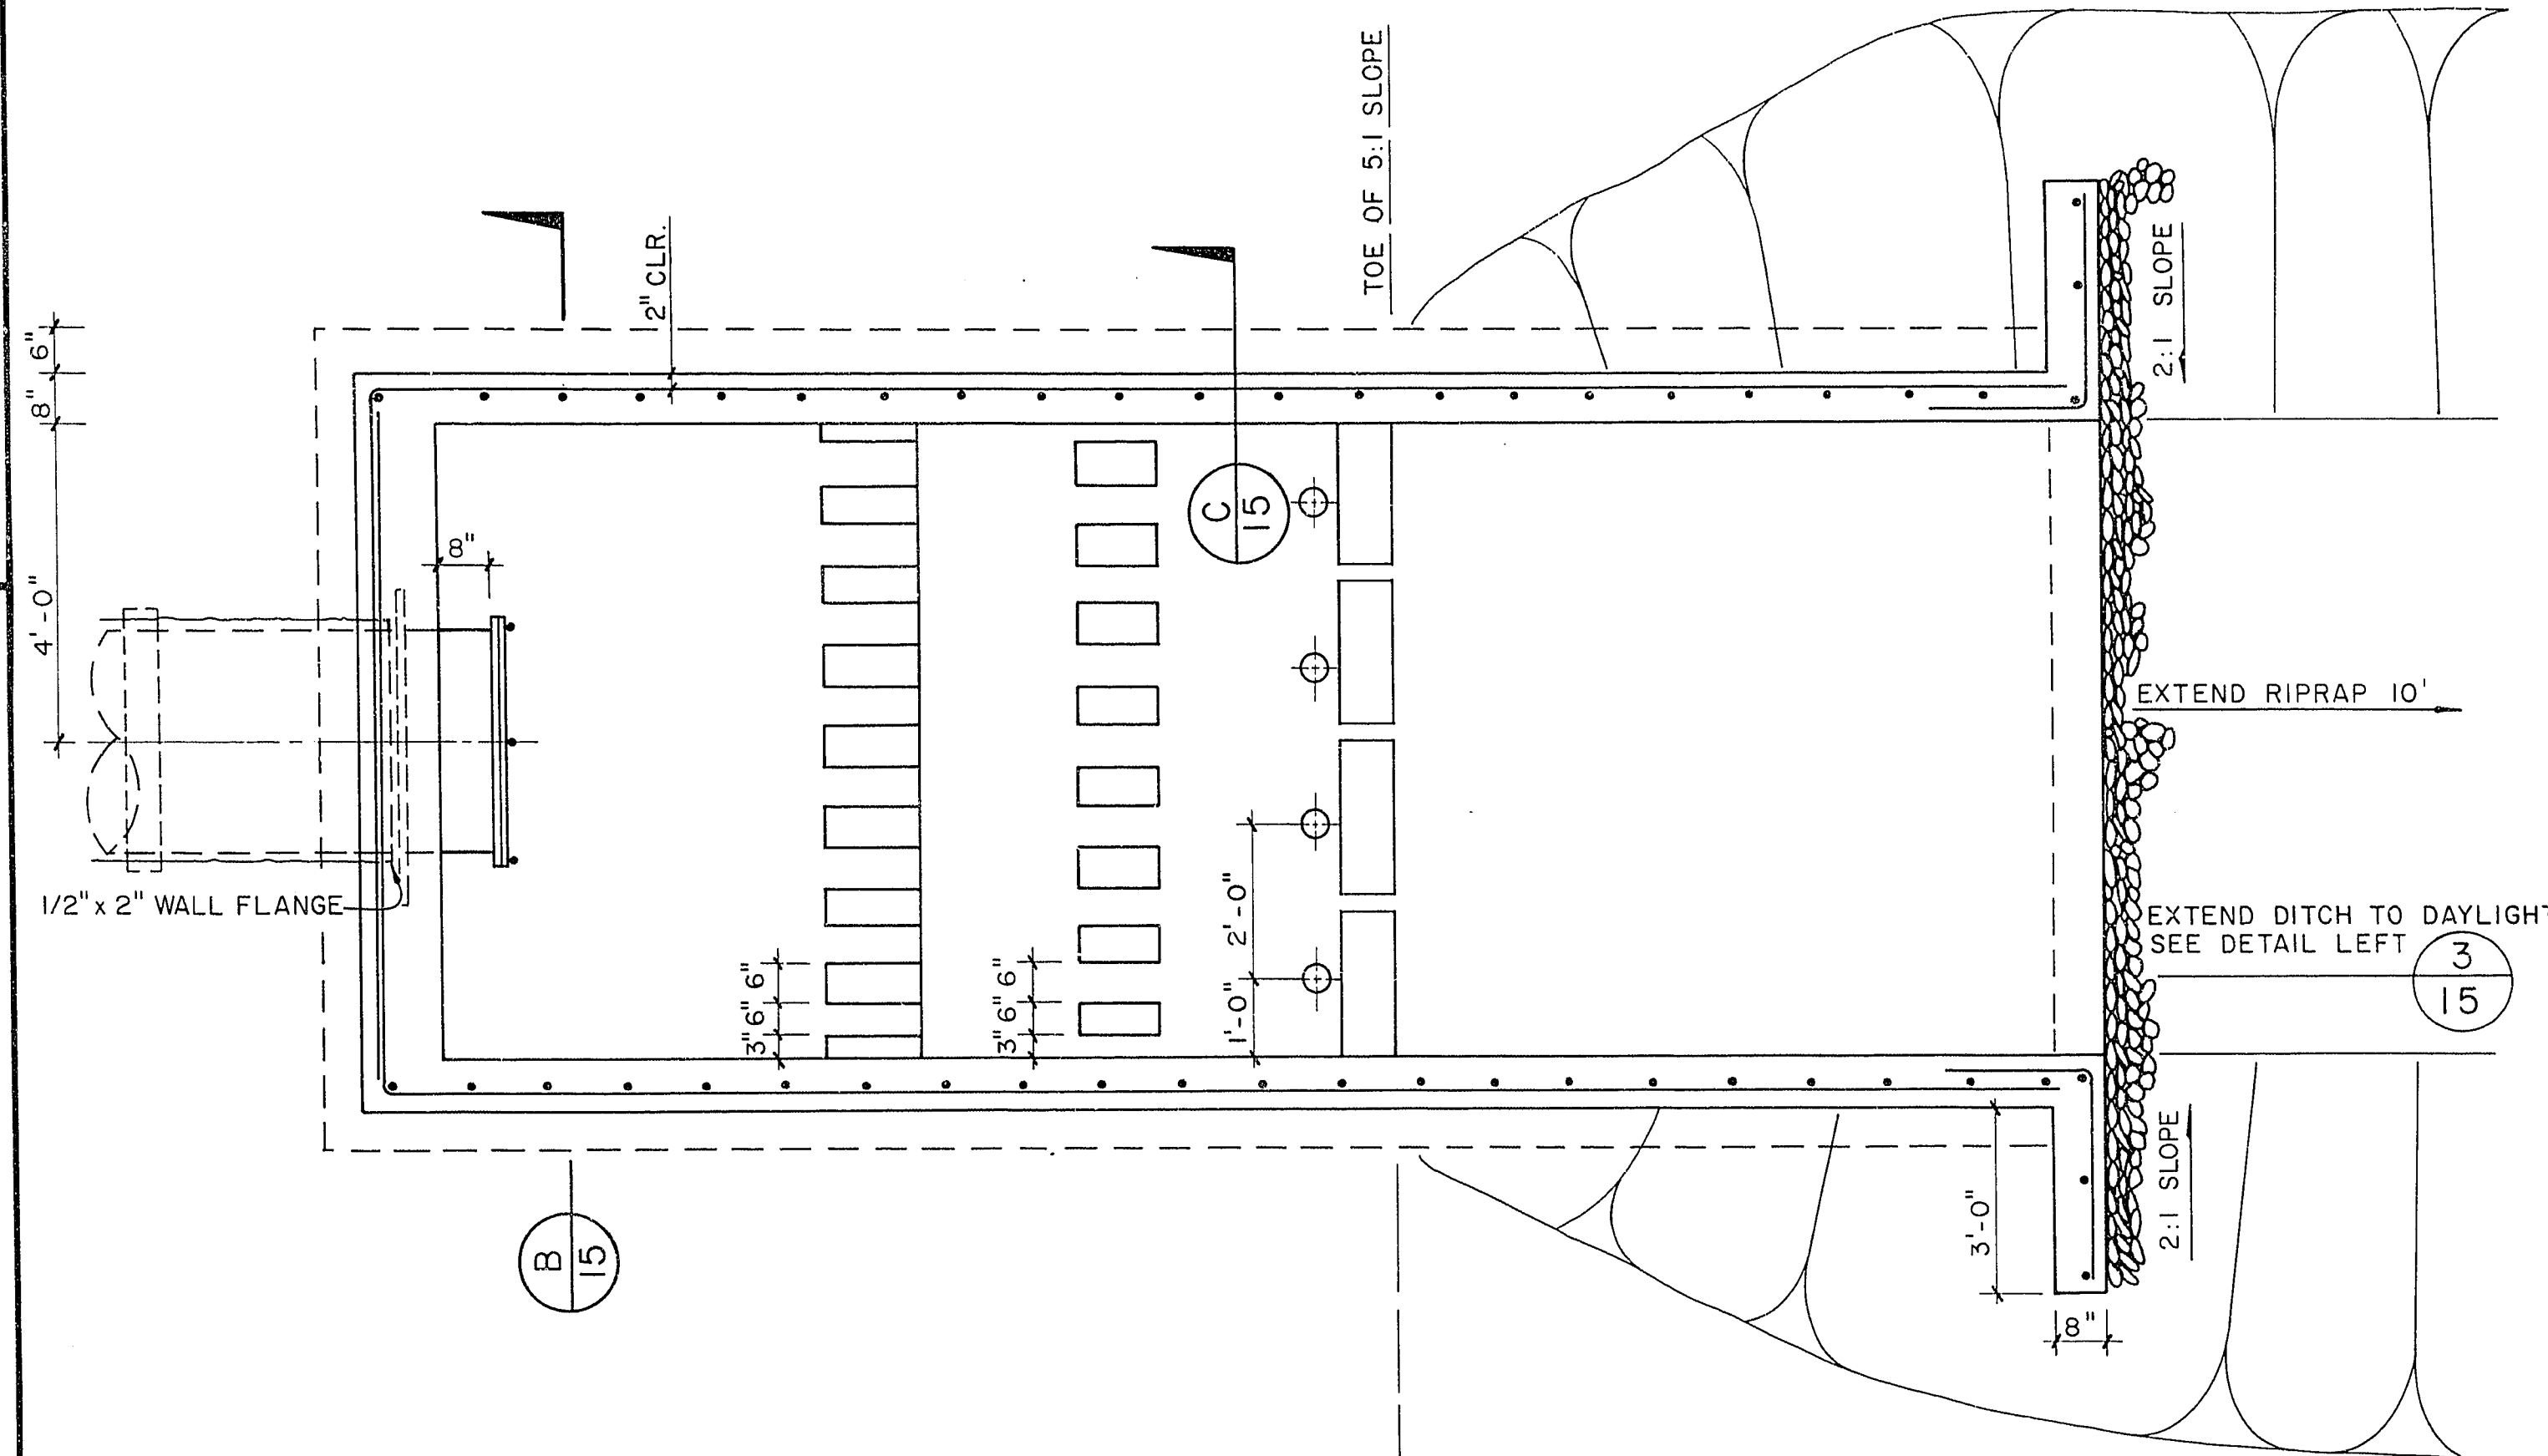

DISCHARGE STRUCTURE PLAN

SCALE: 1/2" = 1' - 0"

1 15

CITY OF LAS VEGAS,
NEVADA

CONSULTING ENGINEERS • PLANNERS
2300 PASEO DEL PRADO BUILDING A SUITE 100
LAS VEGAS, NEVADA 89102 PHONE (702) 873-7550

nevada



OUTLET PIPE
DISCHARGE STRUCTURE
ANGEL PARK DETENTION BASIN
PHASE II B

WO NO. 3061/B

BY VJS/RLG

DATE 2/6/85

SCALE AS SHOWN

SHEET

15

OF 16 SHEETS

650.14-V8