



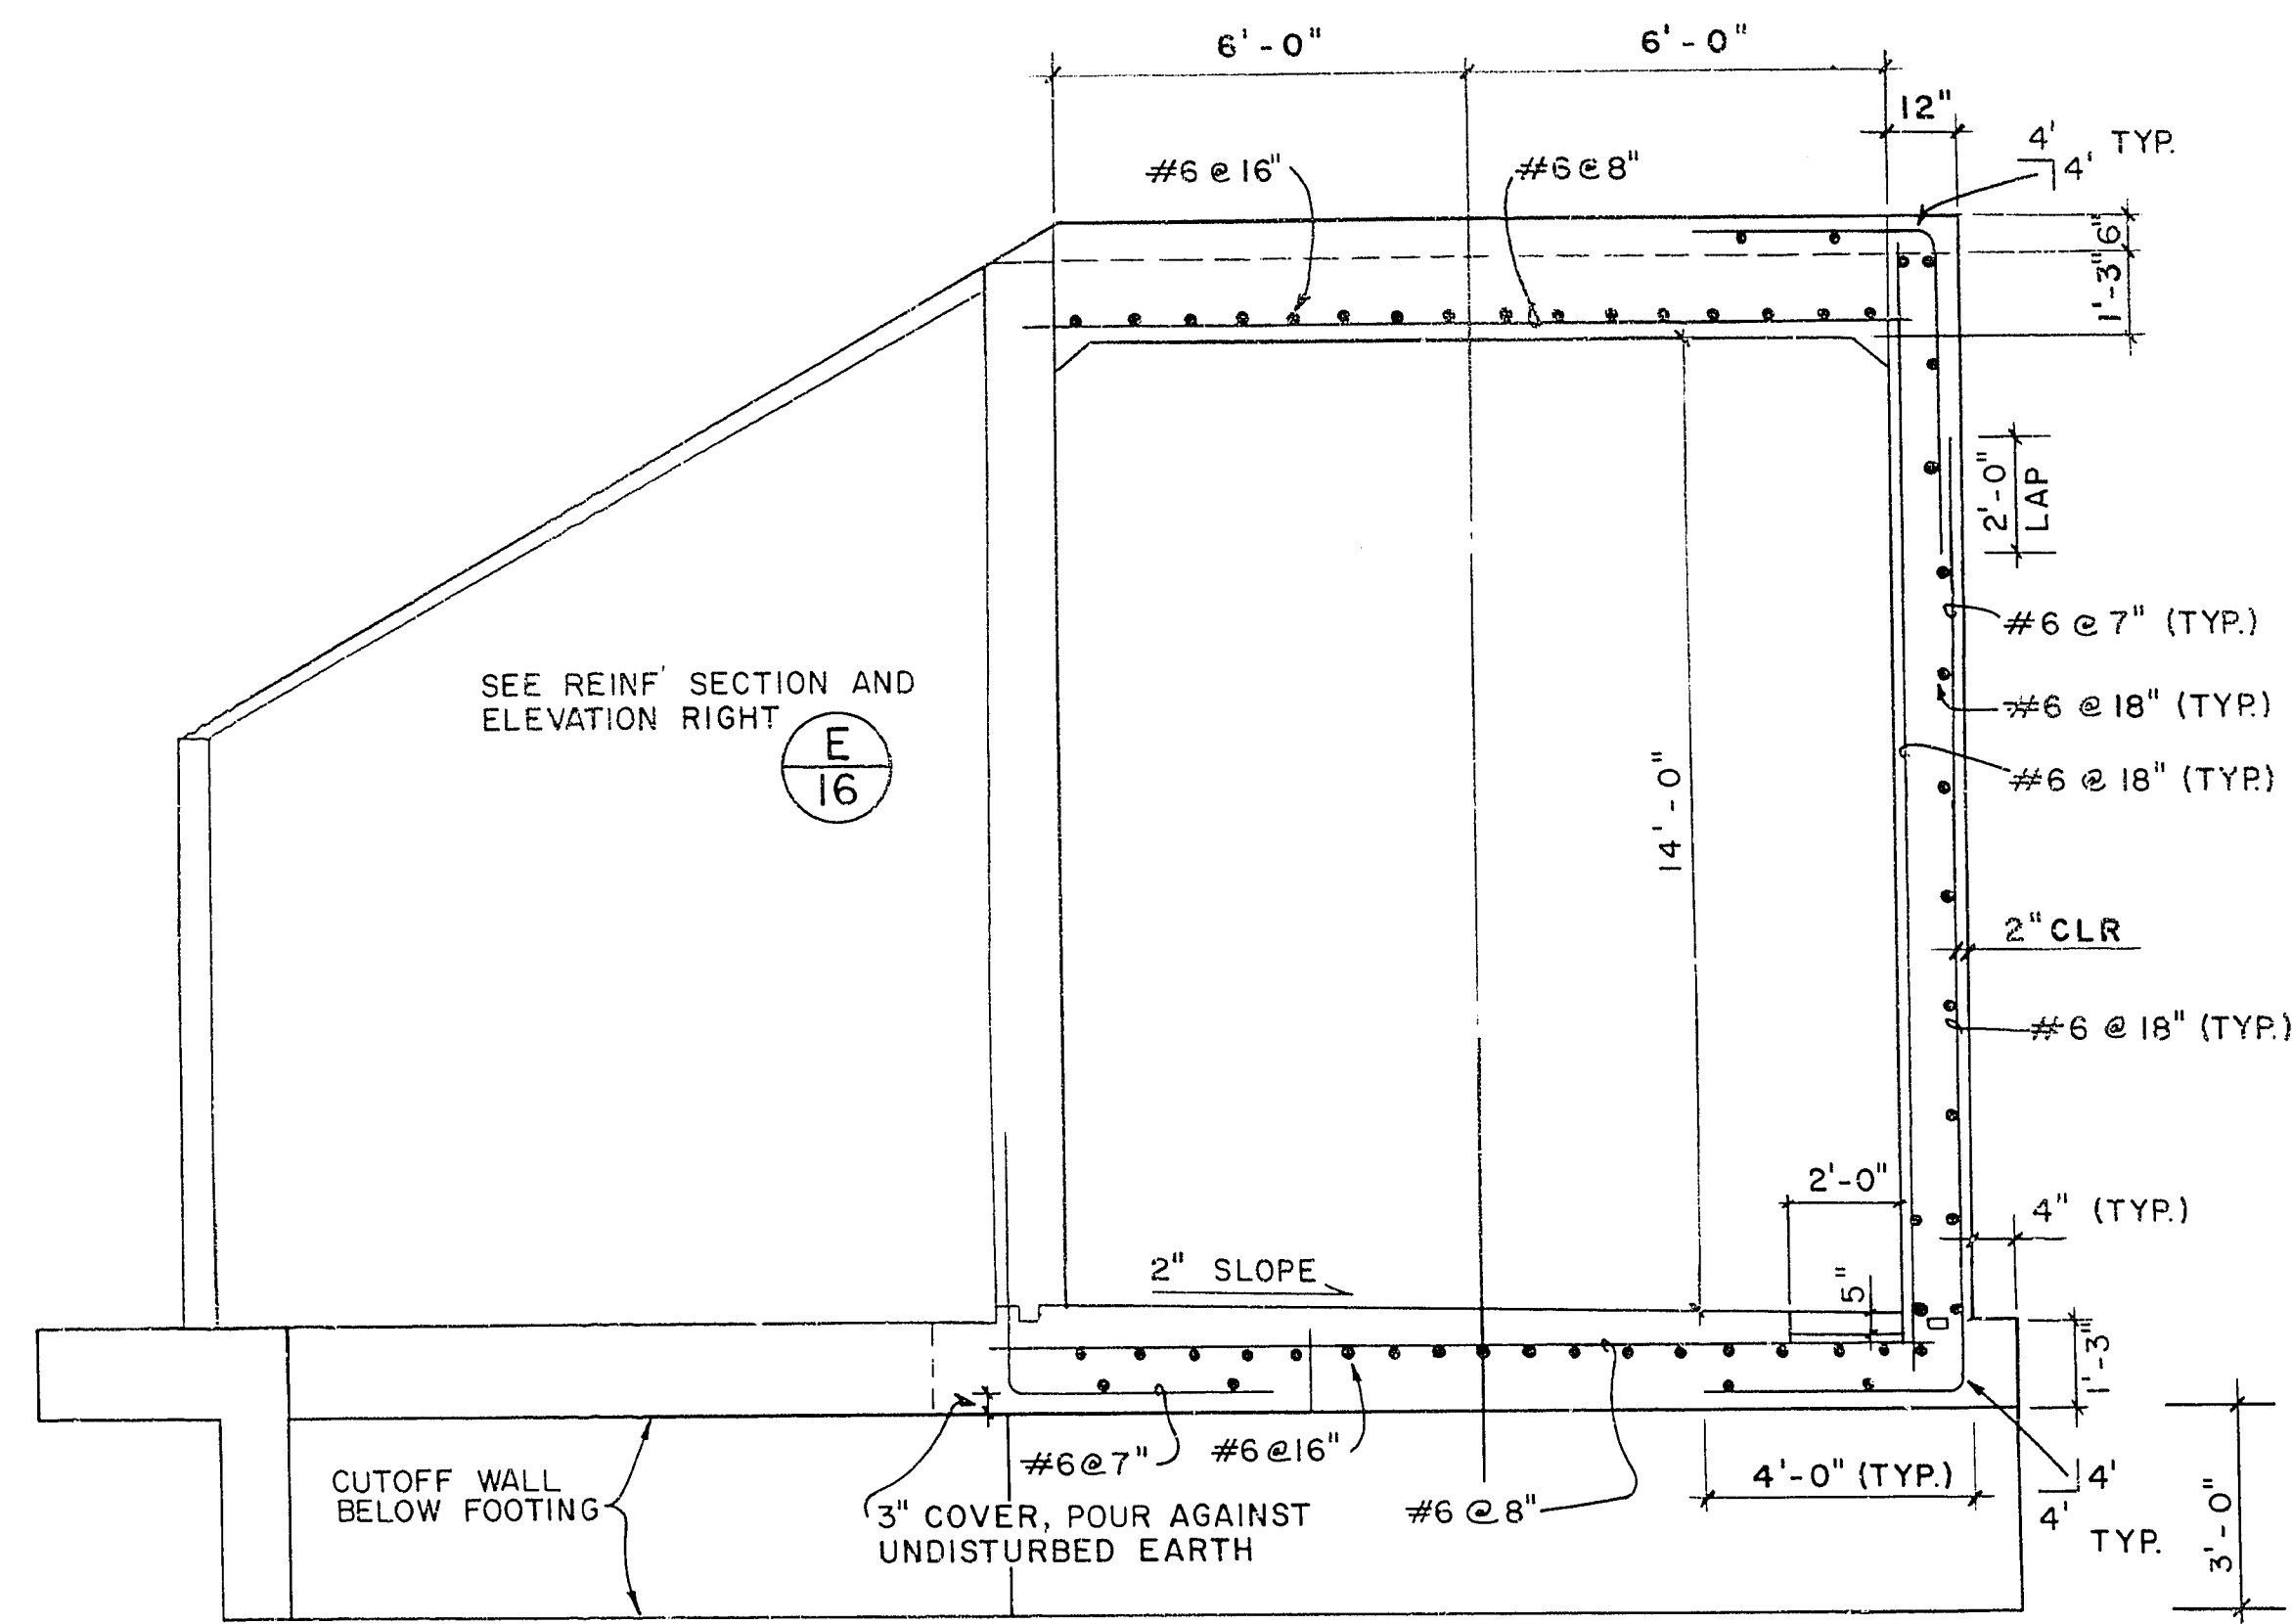

SECTION

SCALE: 3/8" = 1'-0"



C 16

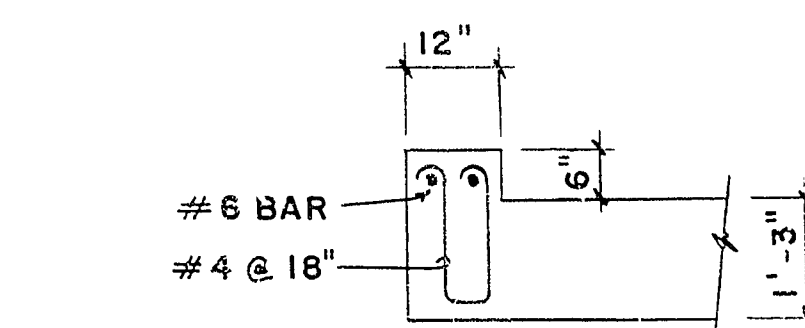

DETAIL

SCALE: 1/2" = 1'-0"


F 16

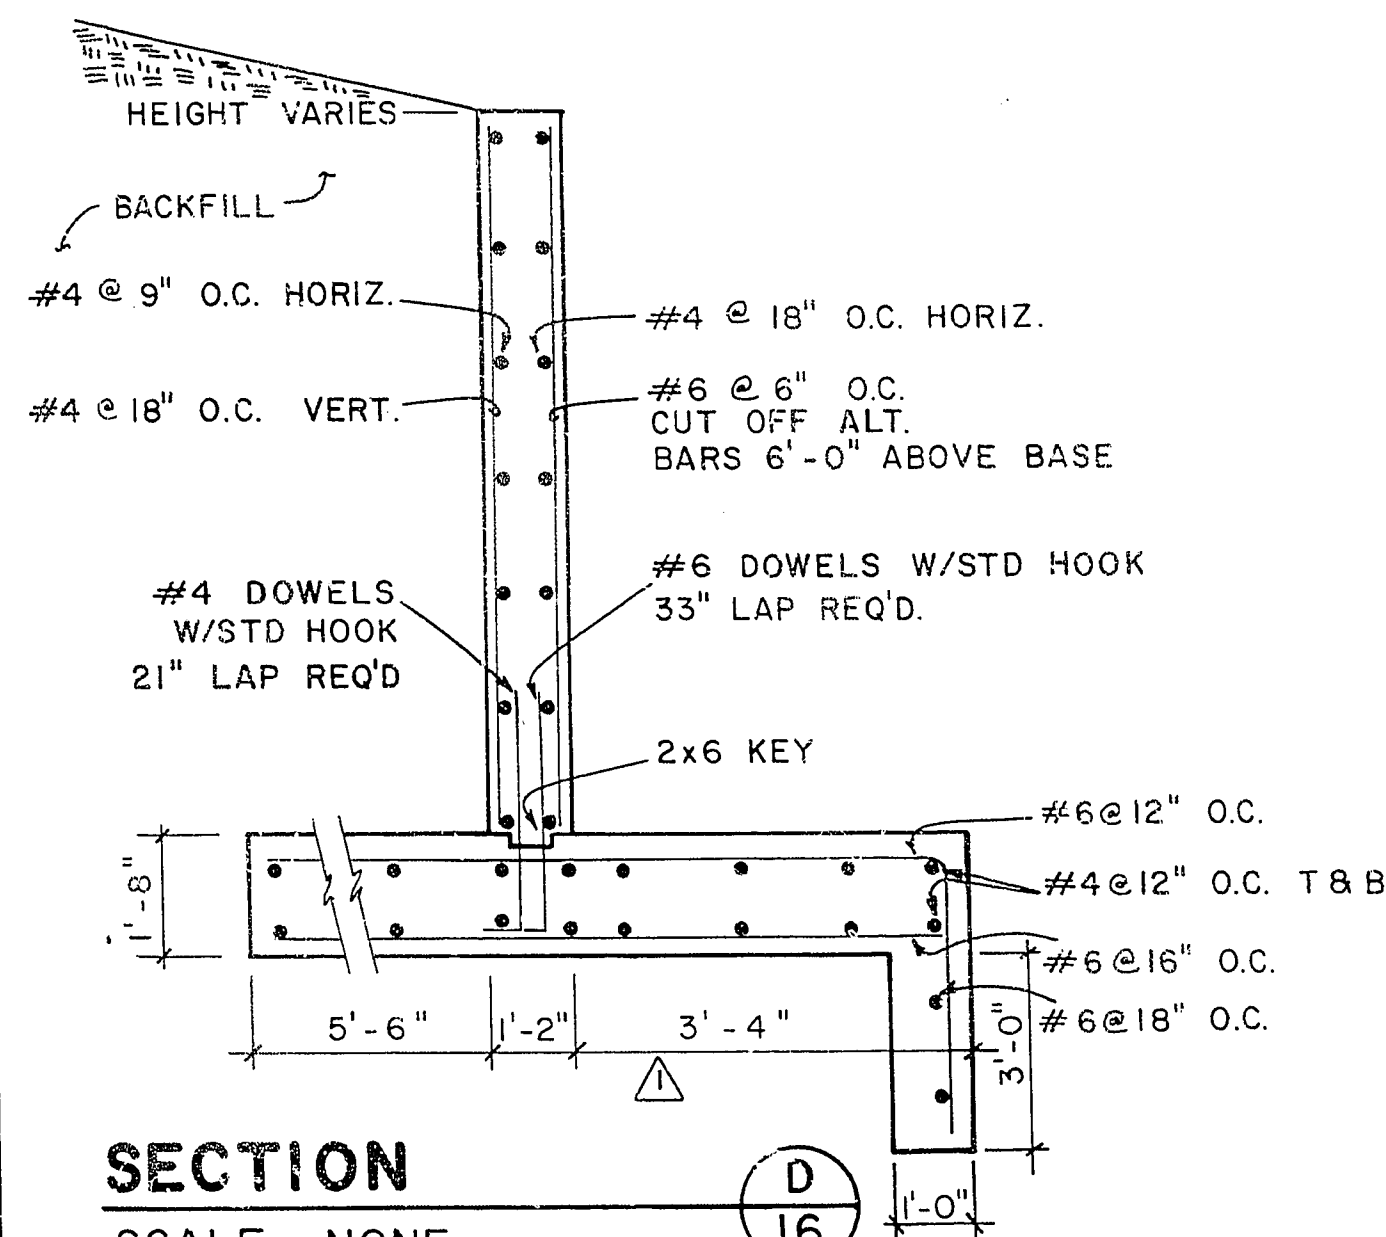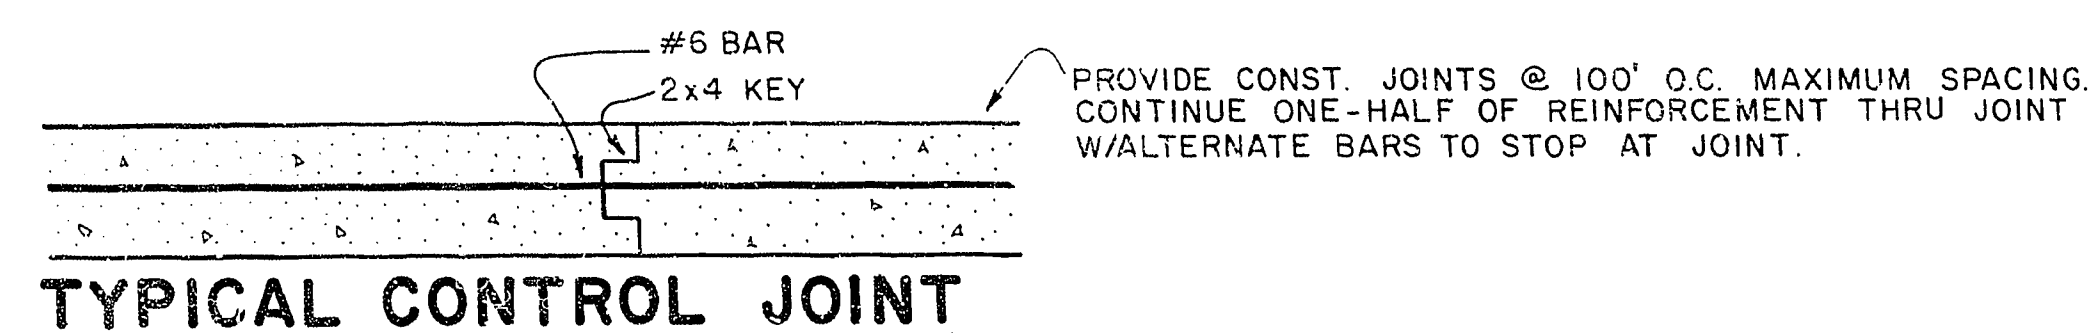

SECTION

SCALE: NONE


D 16

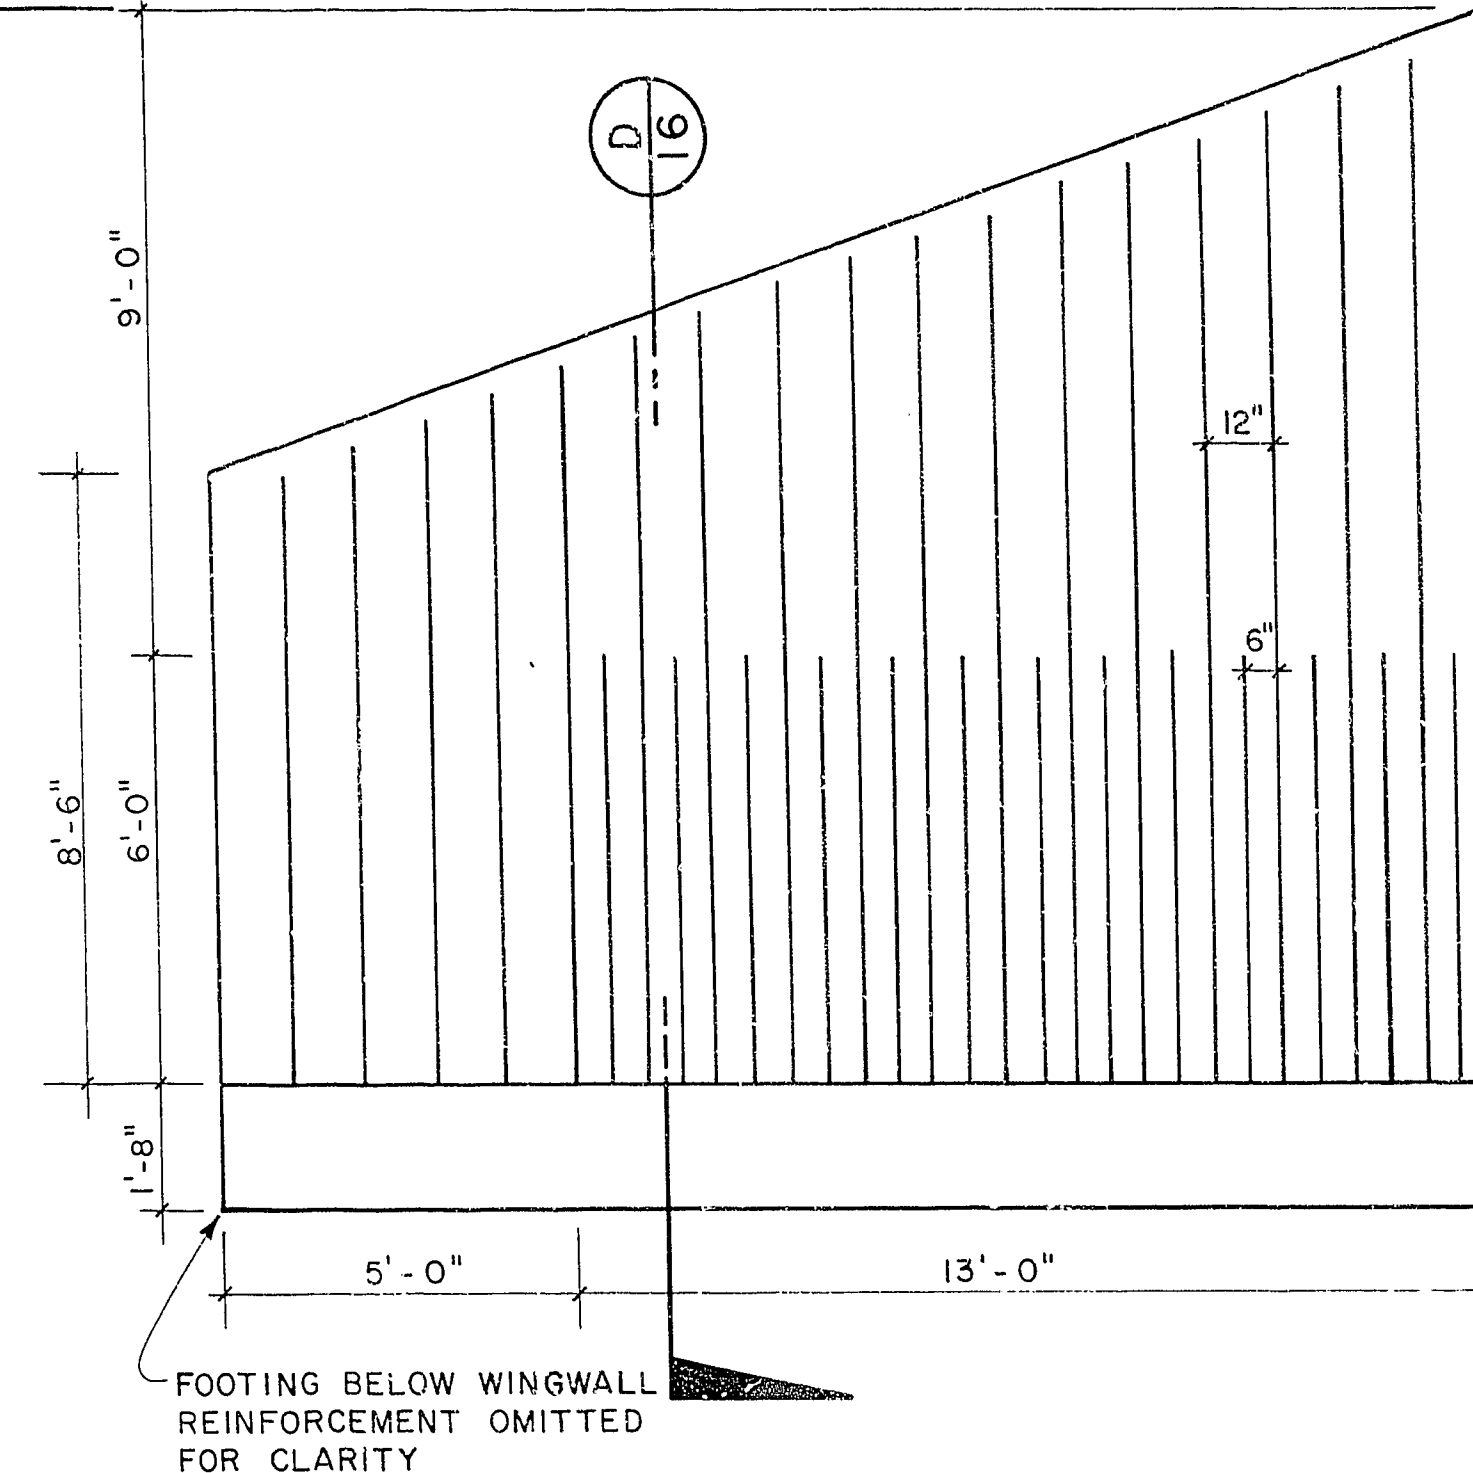

ELEVATION

SCALE: 3/8" = 1'-0"


E 16

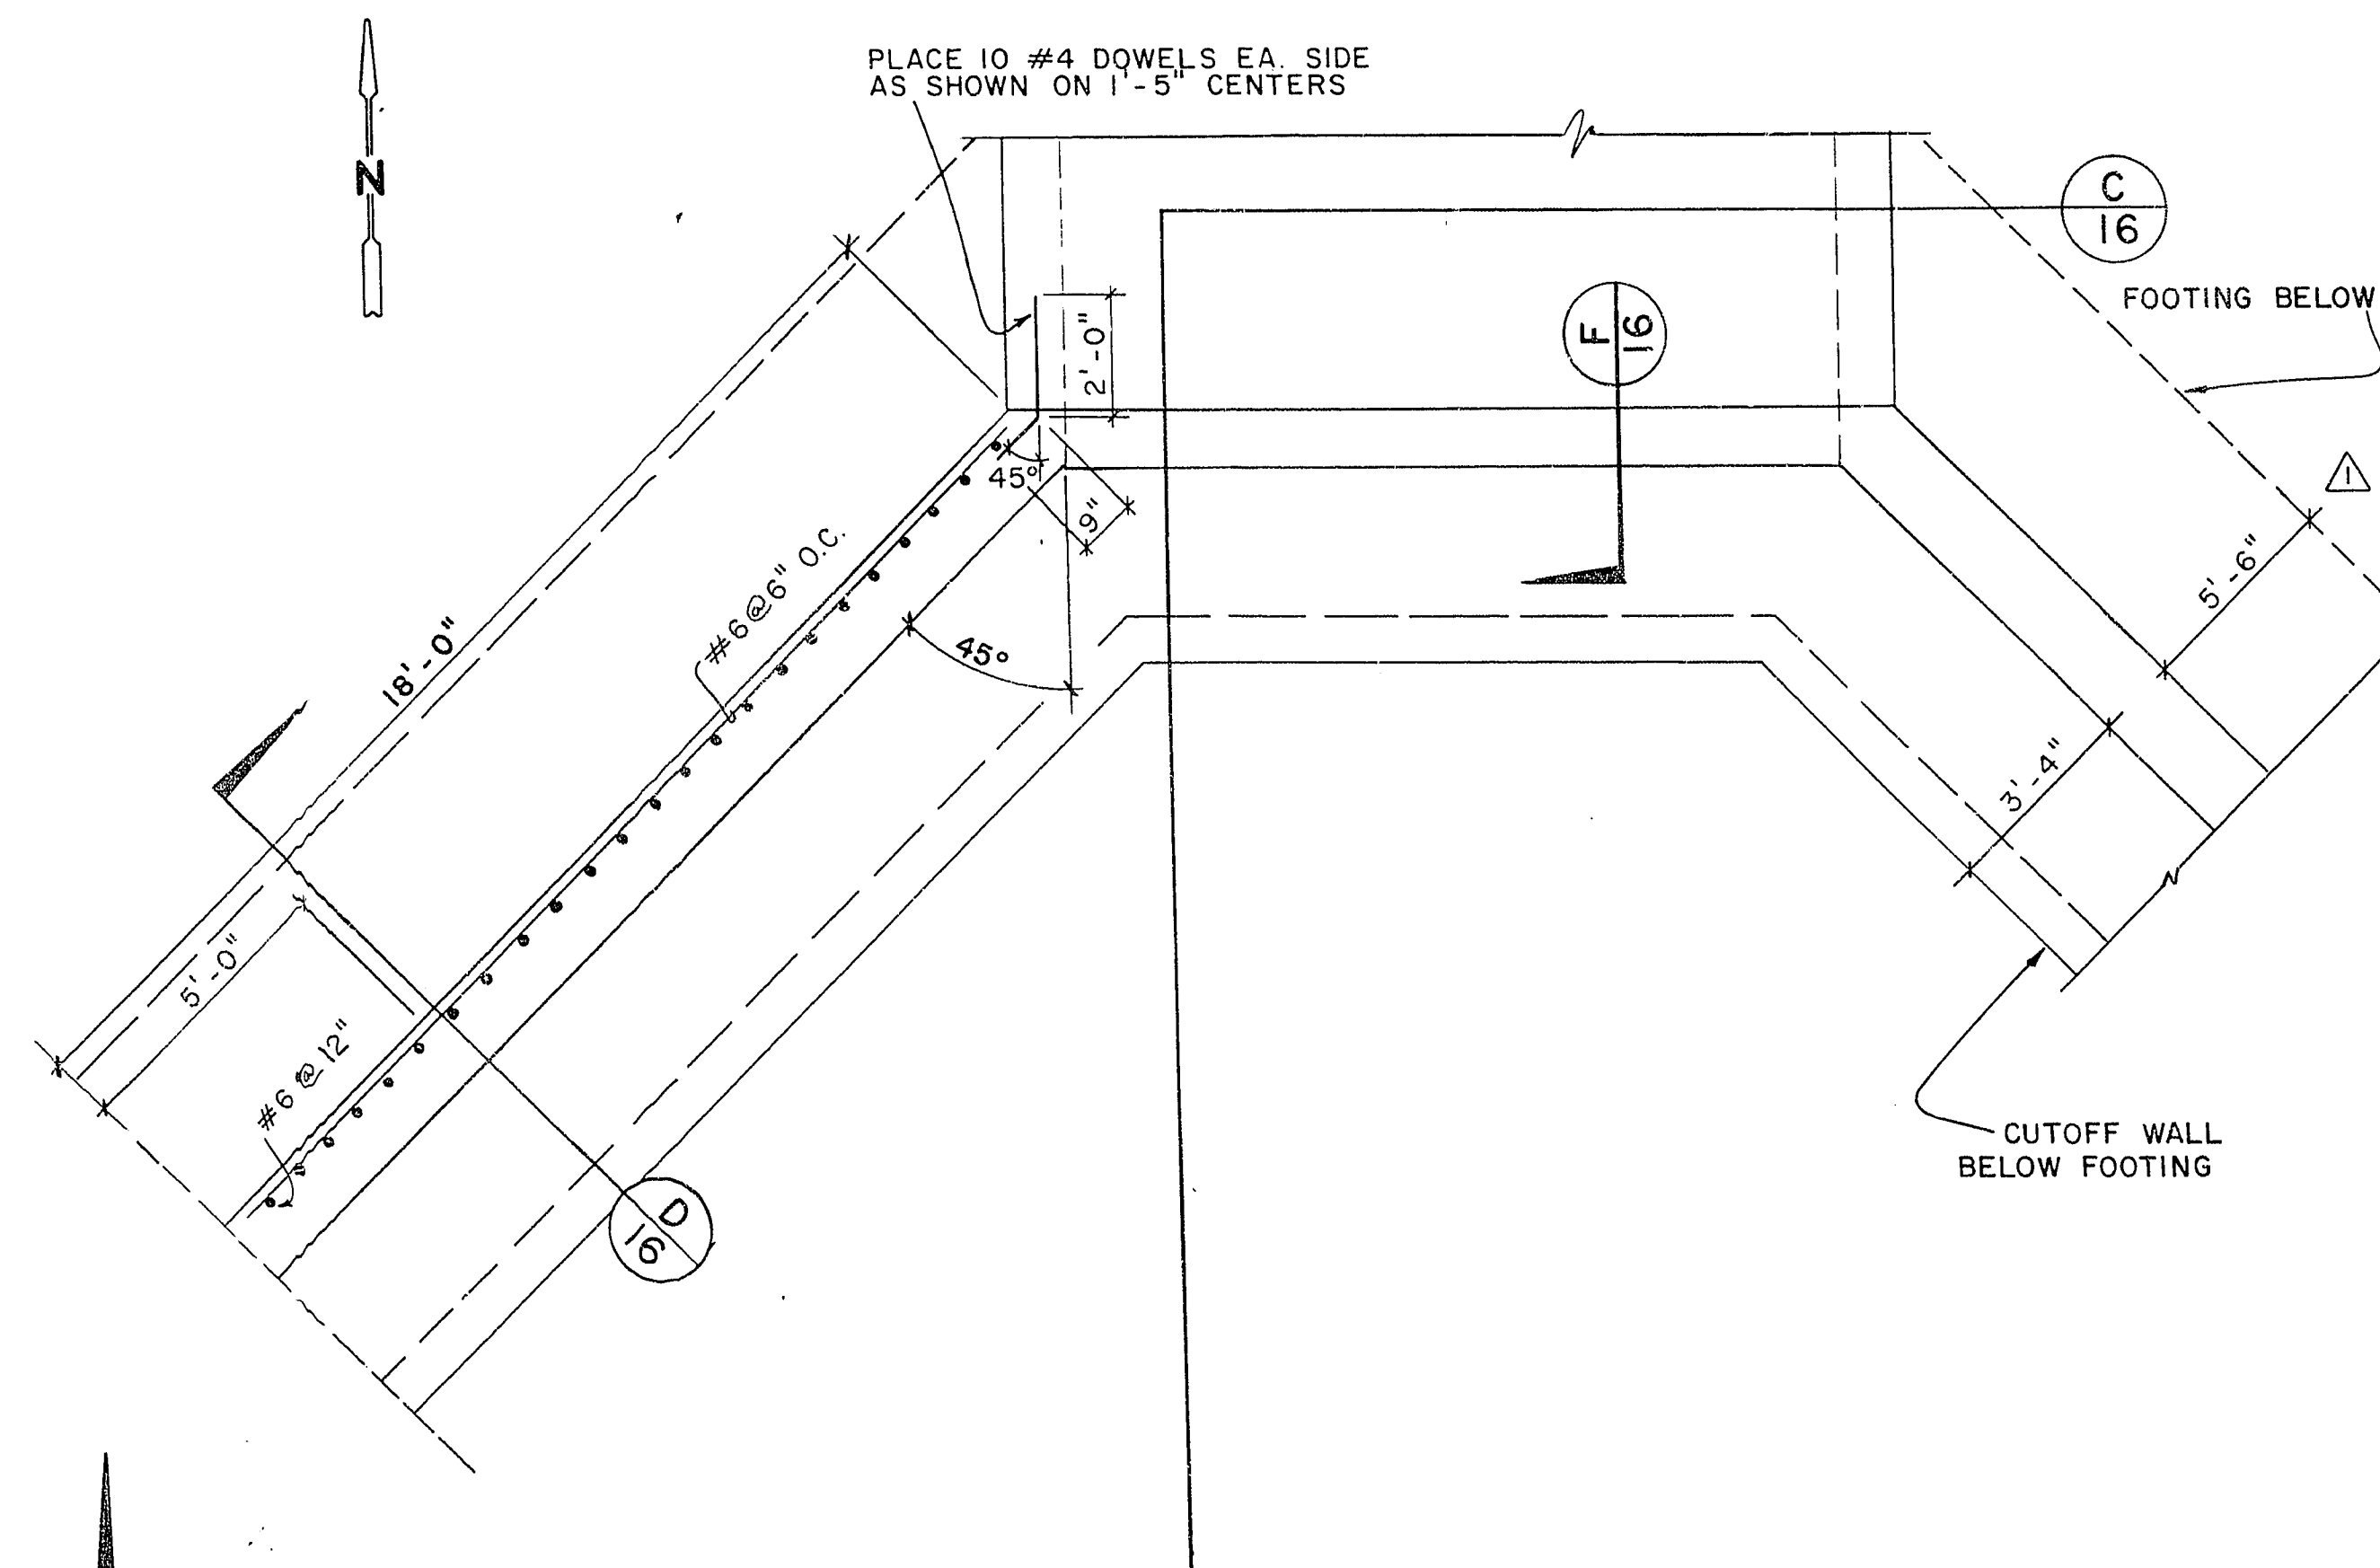

WING WALL PLAN

SCALE: 3/8" = 1'-0"

B 16

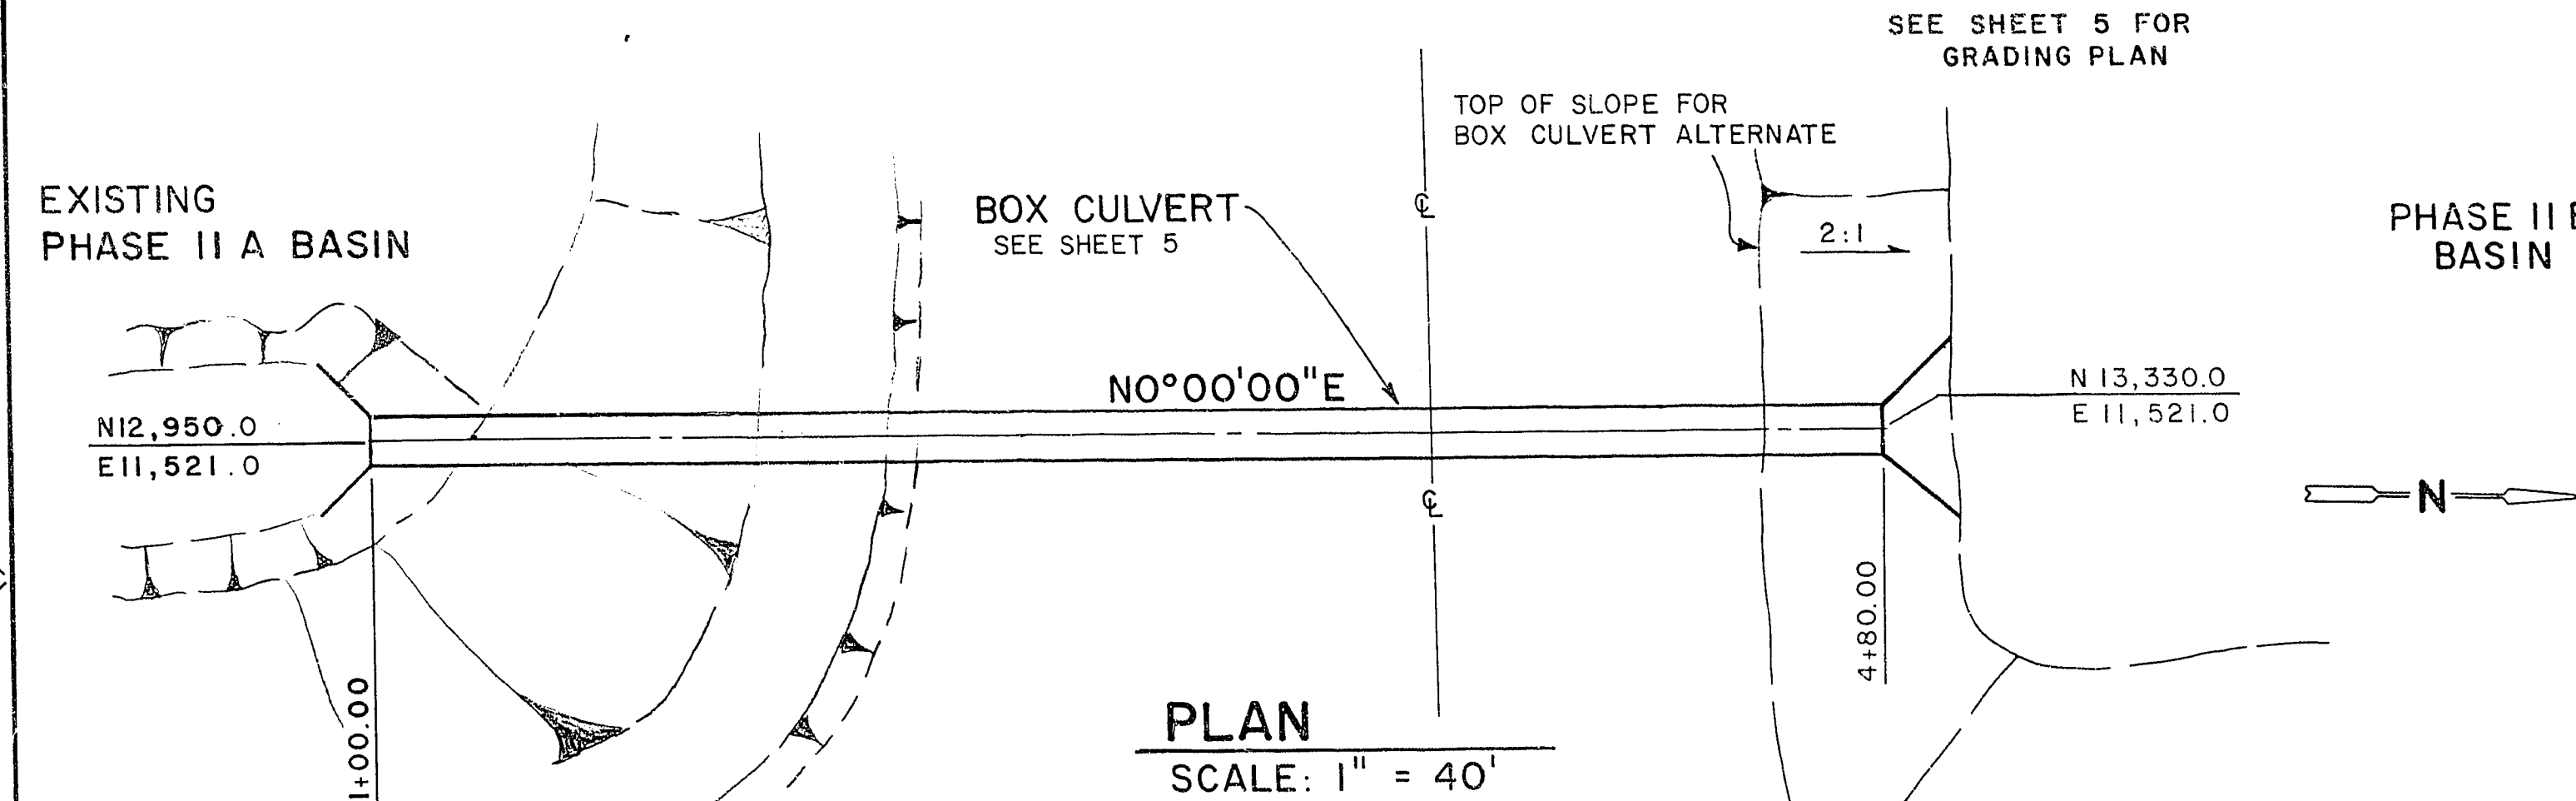

PLAN

SCALE: 1" = 40'

2630

2620

