
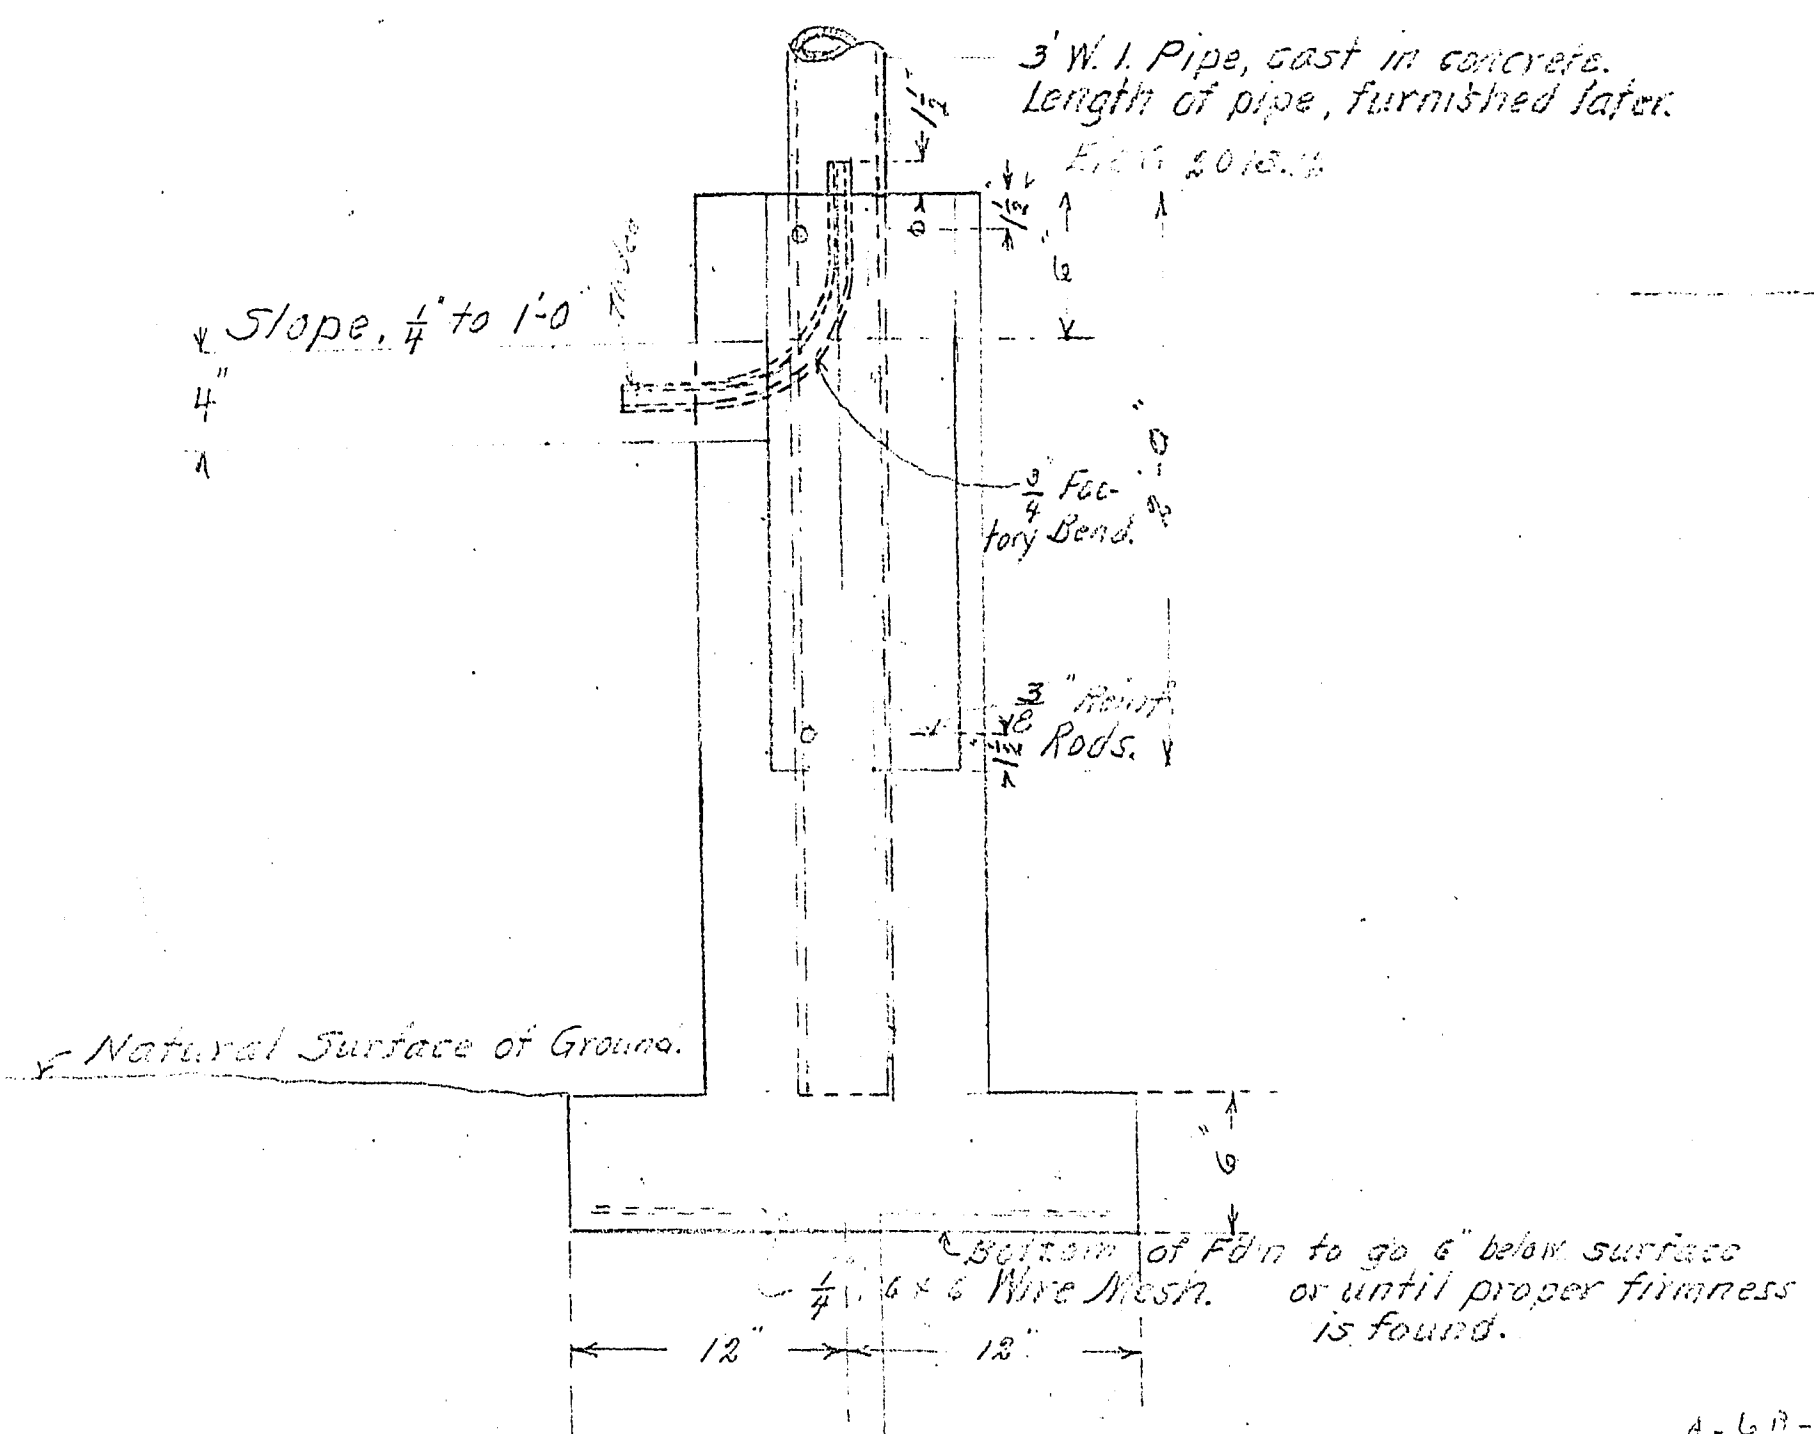


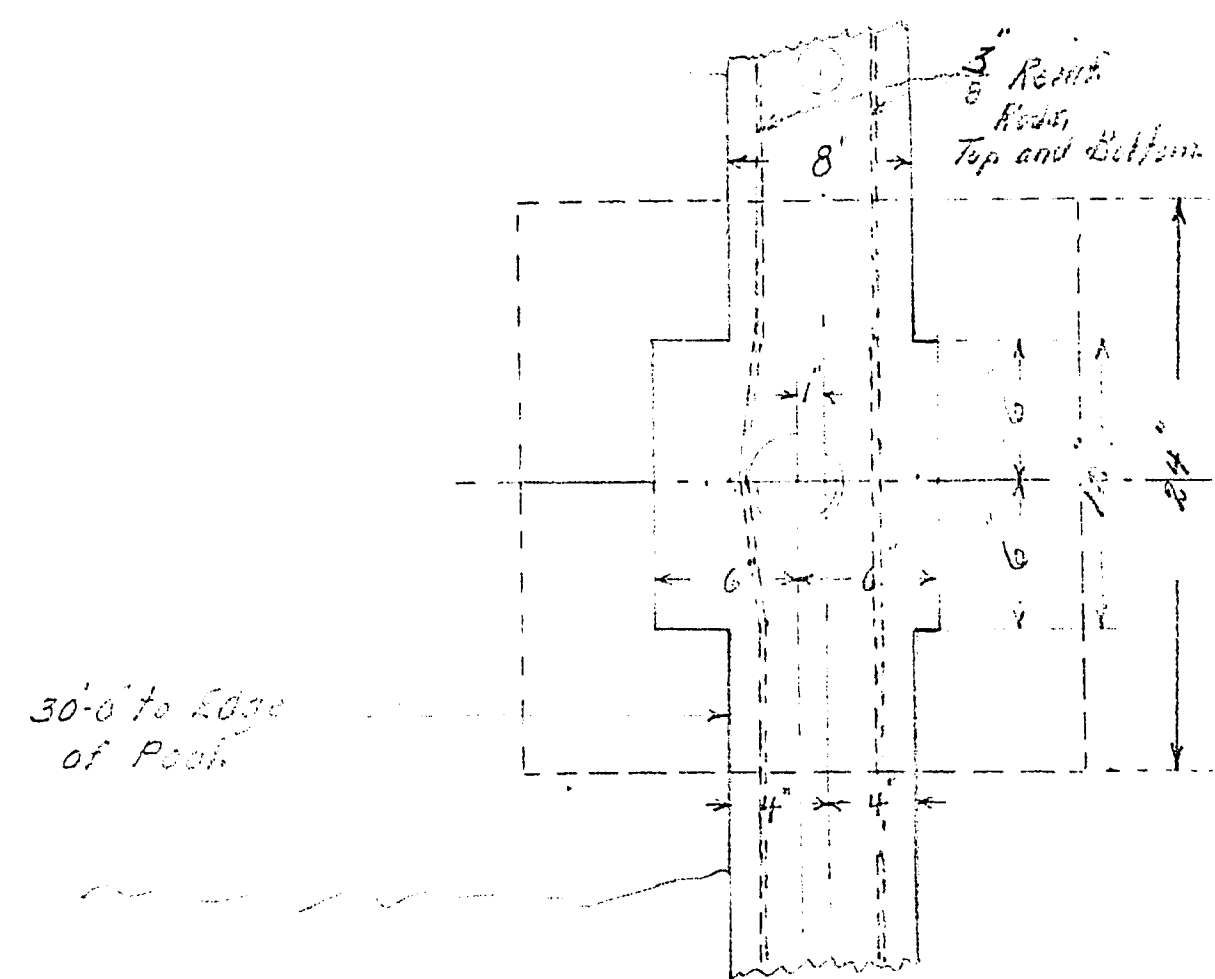

Plan of Outer Edge of 30' Walk around
City Park Swimming Pool, and Fdn for
Electric Light Support.
Scale, $1\frac{1}{2}" = 1'-0"$

Office of the City Engineer,
Las Vegas, Nev.

674-11

121-5-12-1