
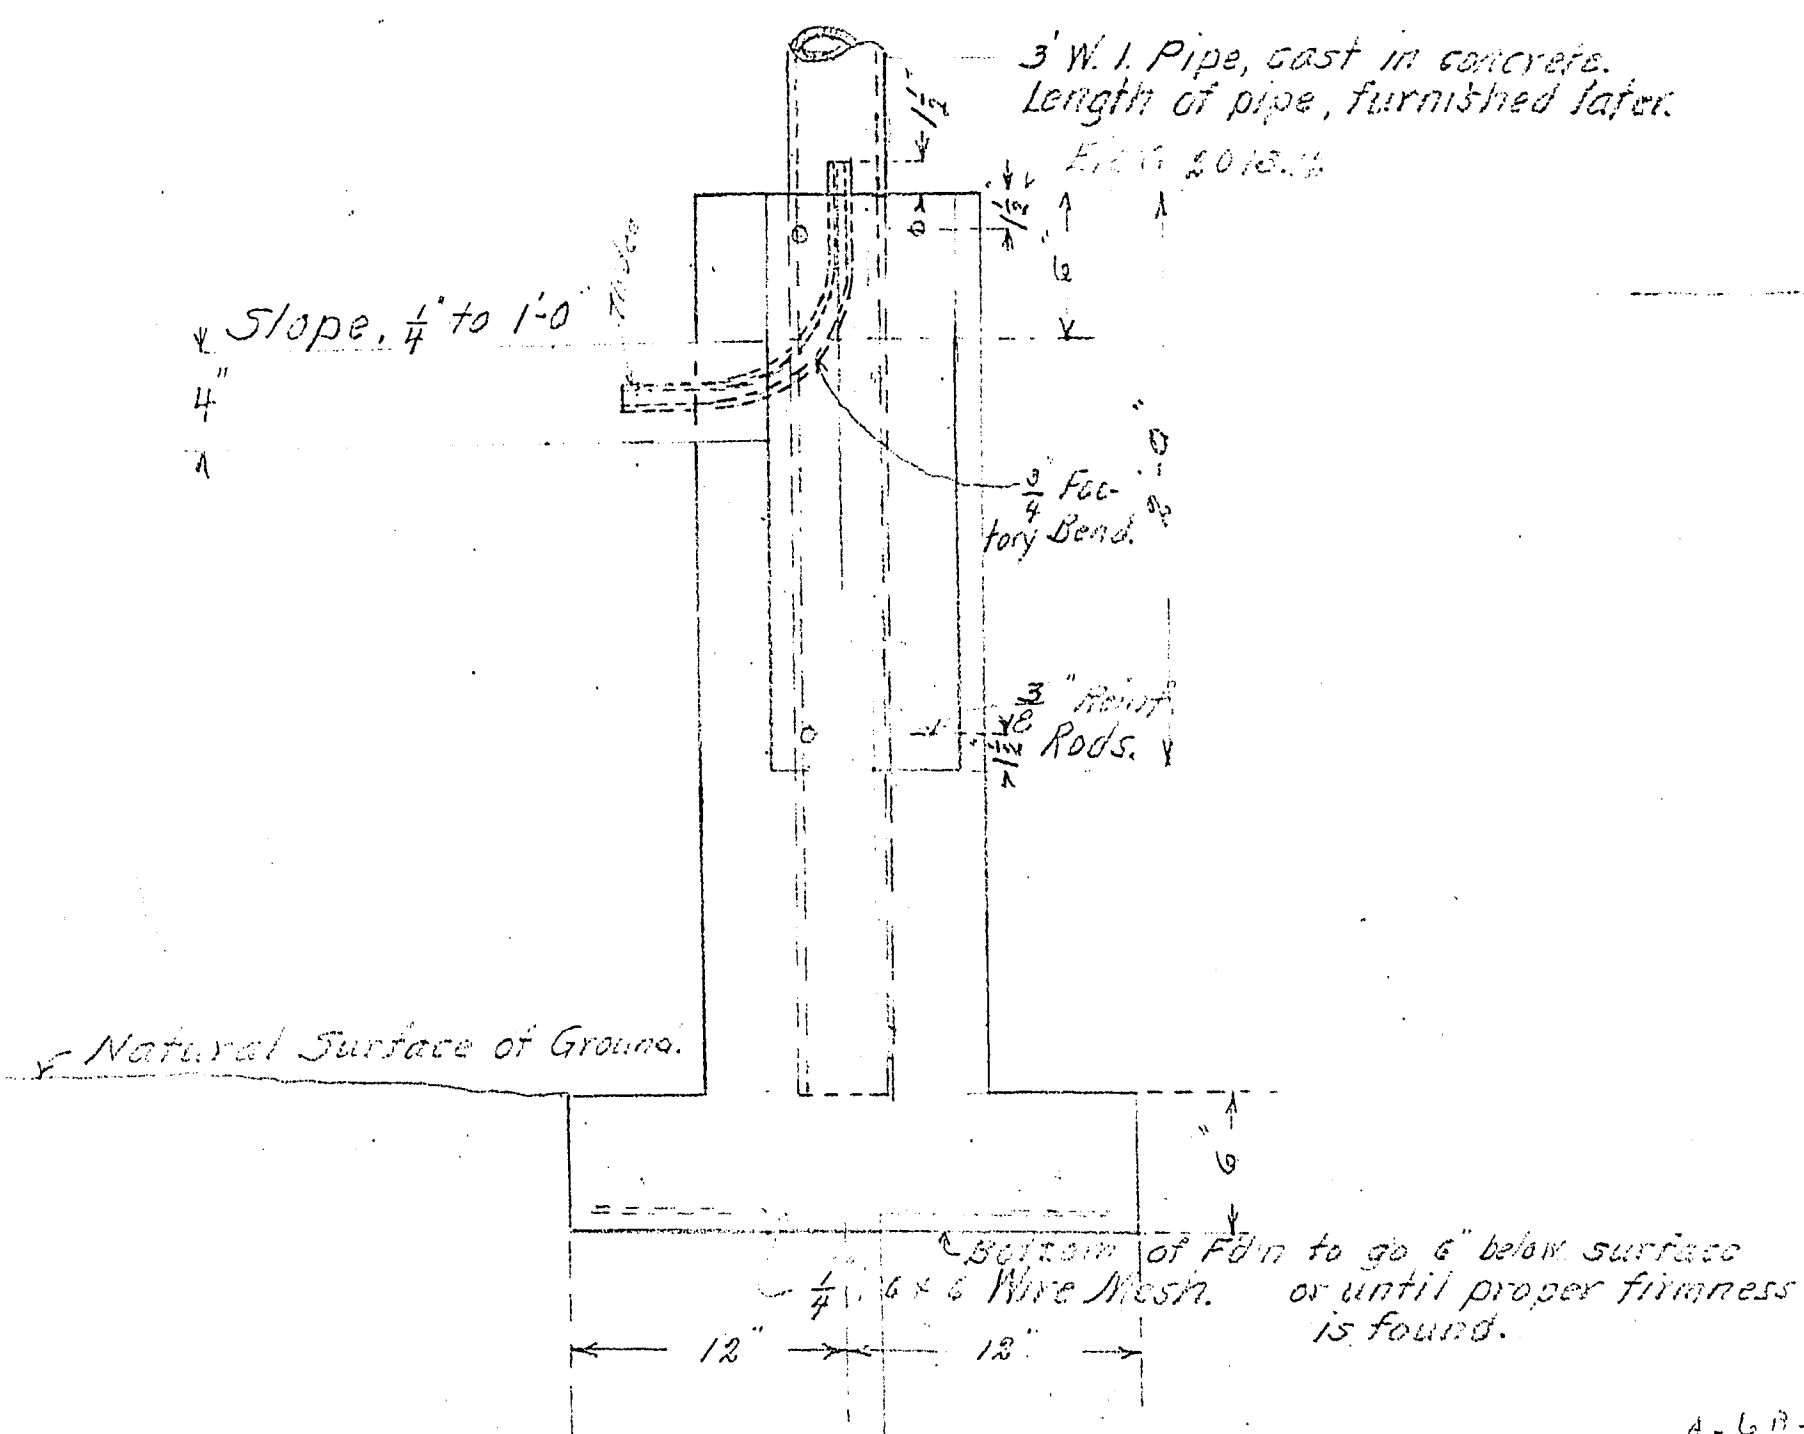


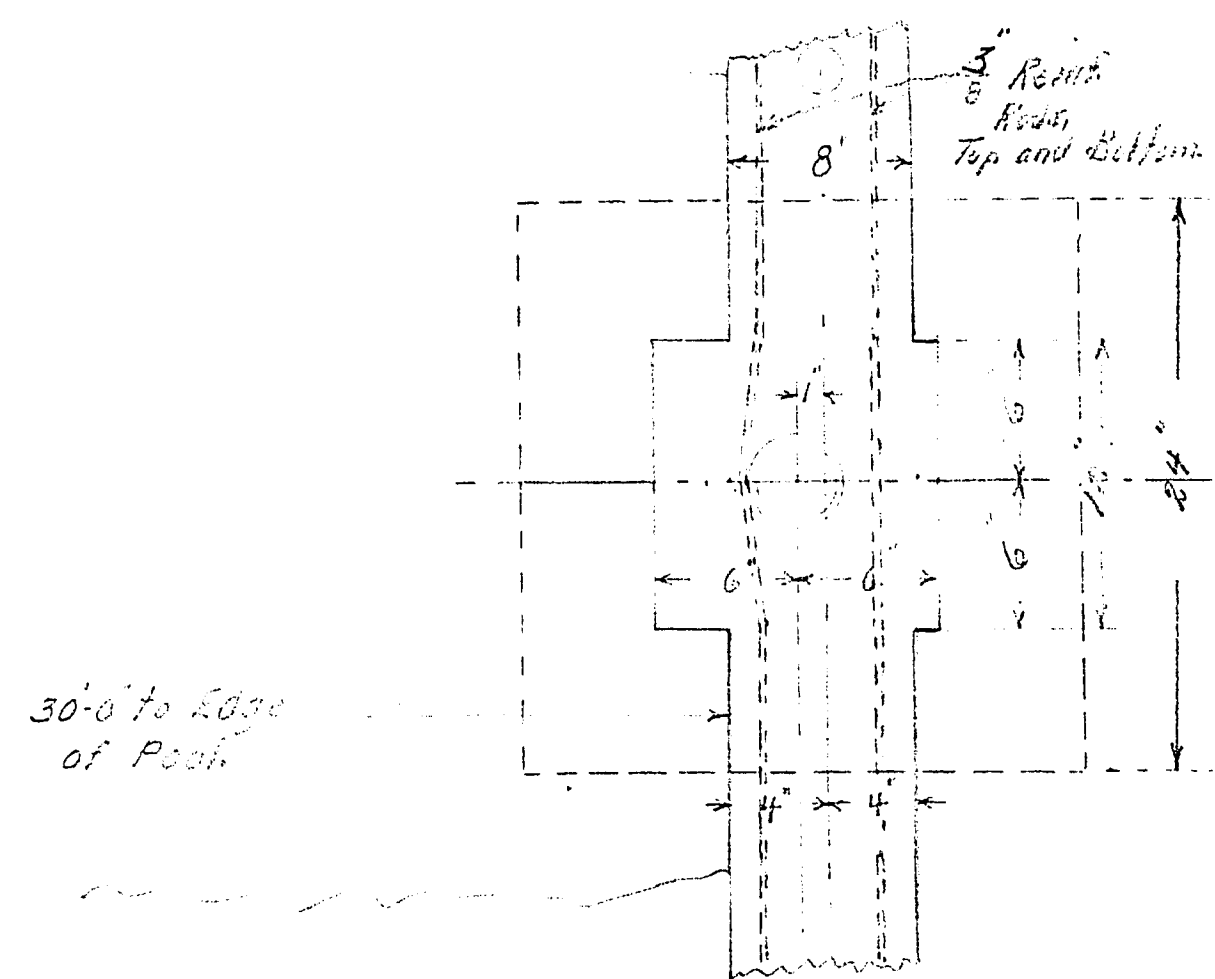

Plan of Outer Edge of 30' Walk around
City Park Swimming Pool, and Fdn for
Electric Light Support
Scale, $1\frac{1}{2}" = 1'-0"$

Office of the City Engineer,
Las Vegas, Nev.

674-11

9313-12-1