




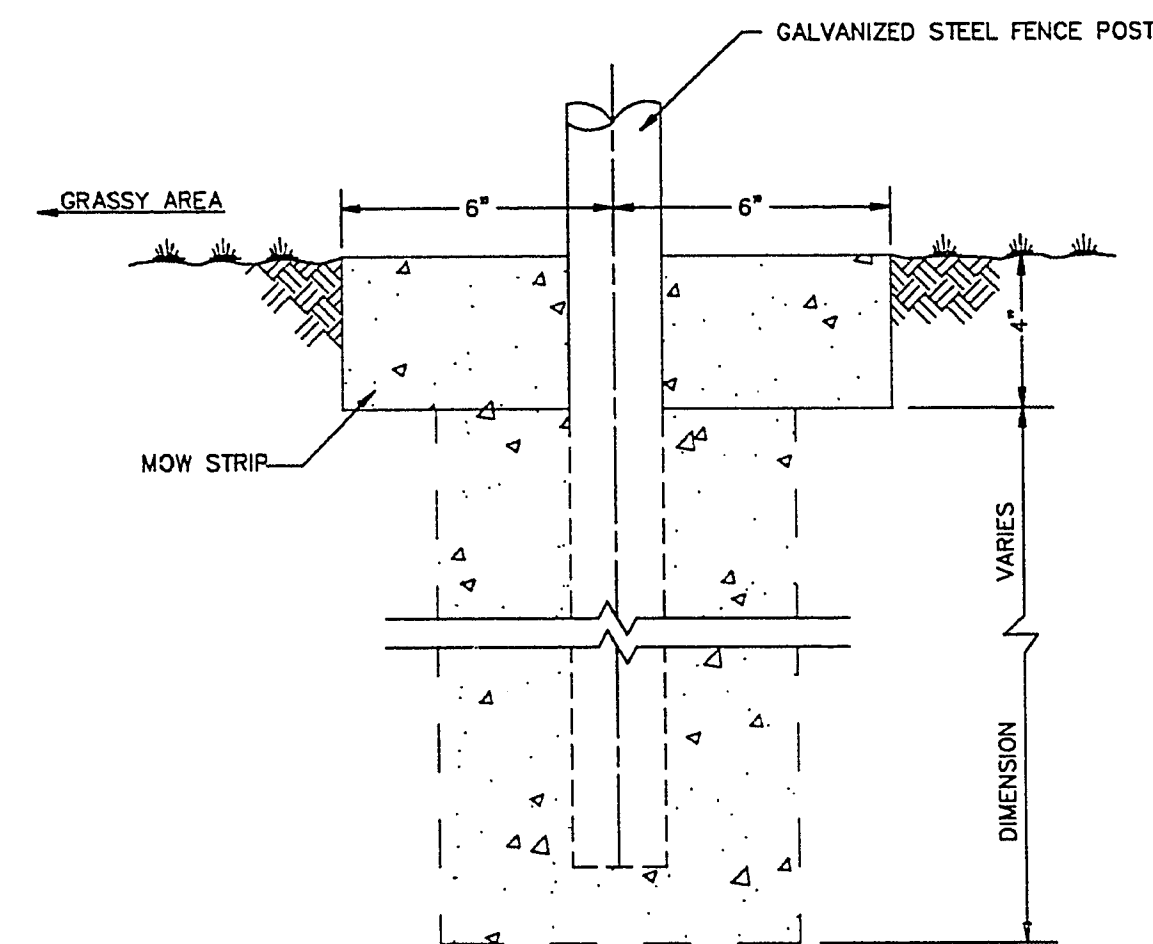


MOW STRIP DETAIL - BASEBALL FIELD
NOT TO SCALE

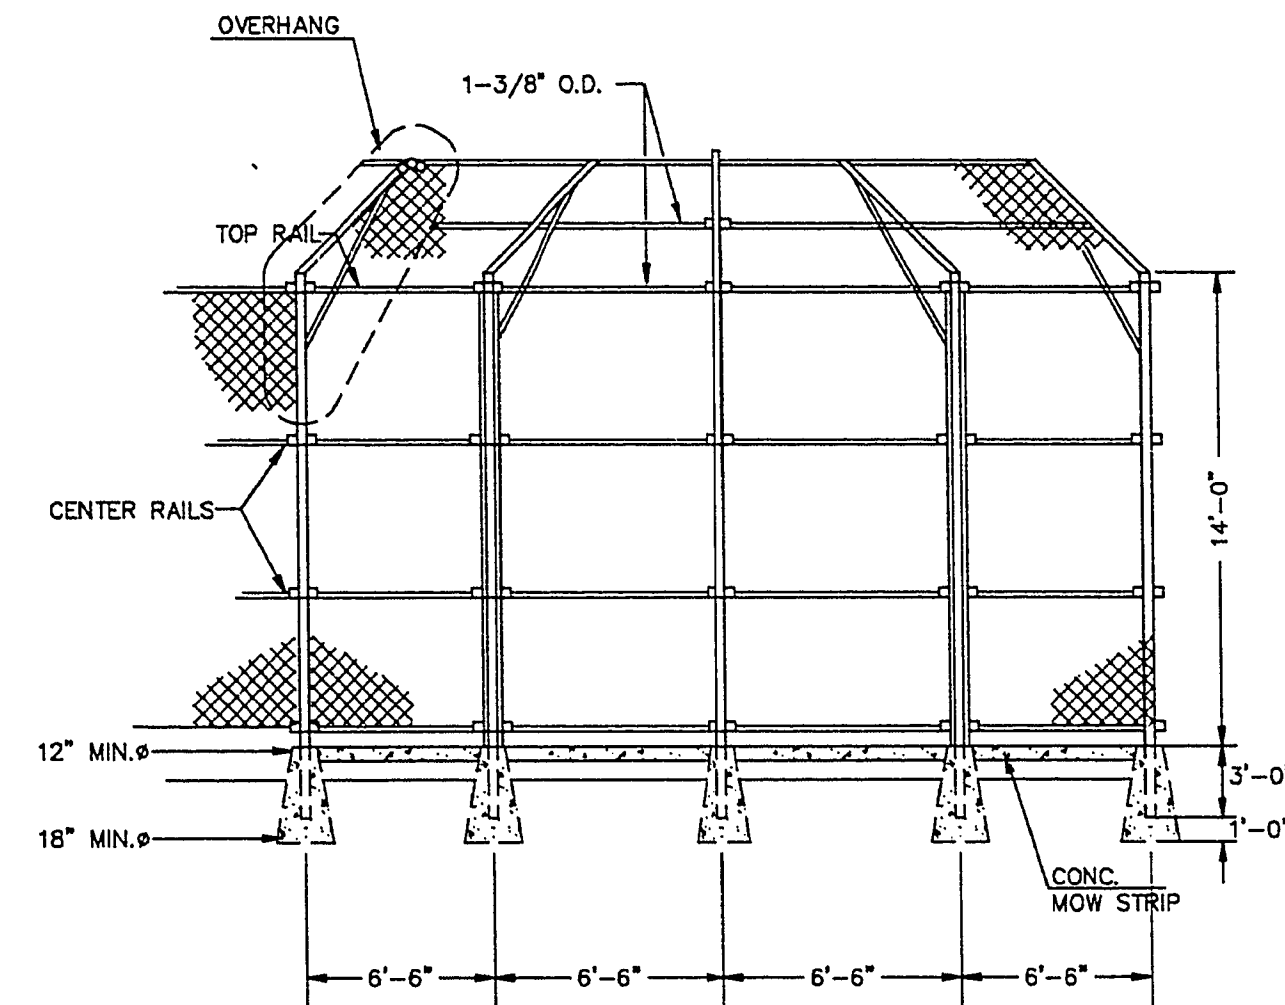


BACKSTOP
NOT TO SCALE

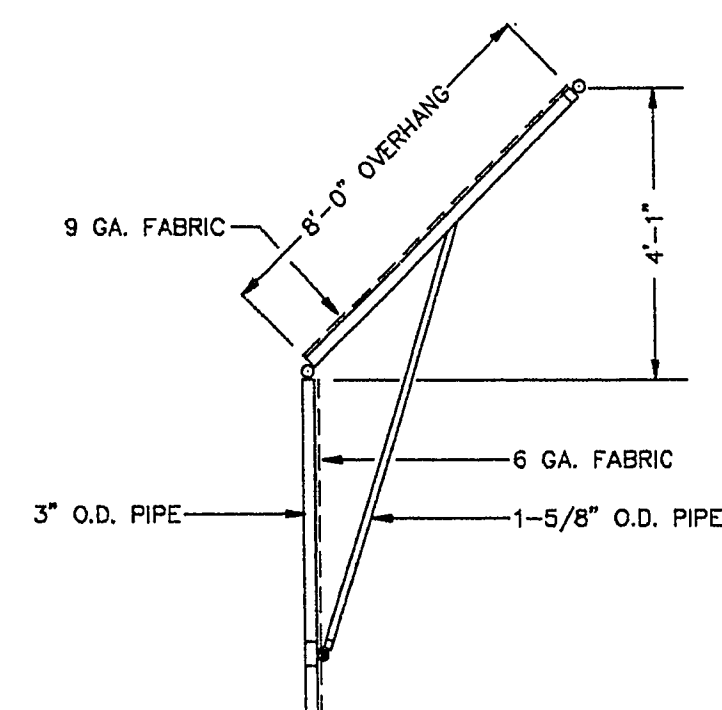

BACKSTOP OVERHANG
NOT TO SCALE

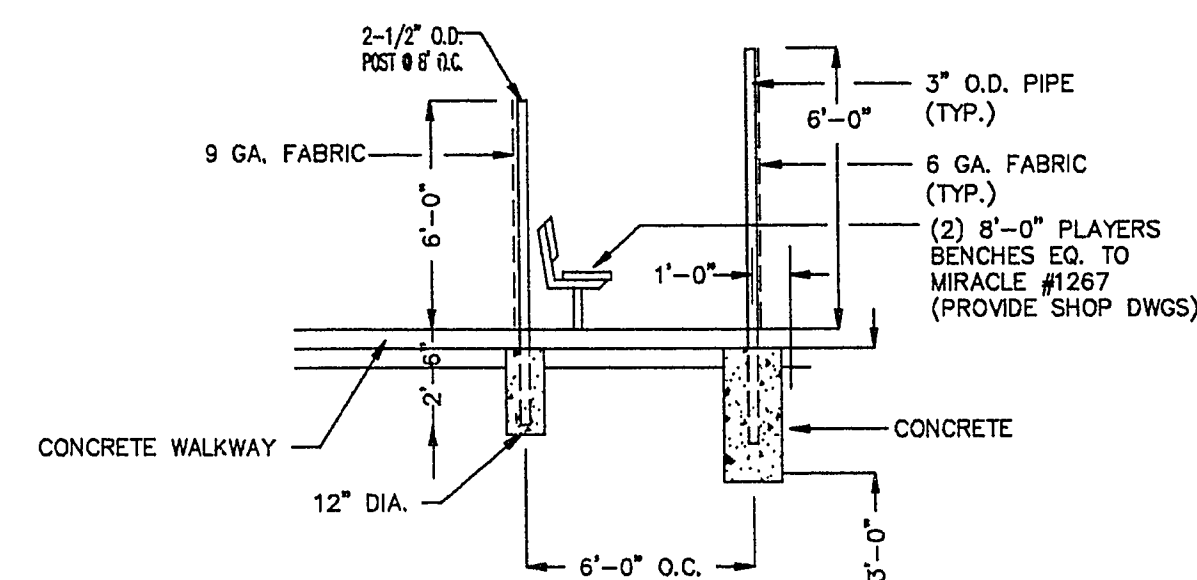

DUGOUT
SCALE: 1"=5'

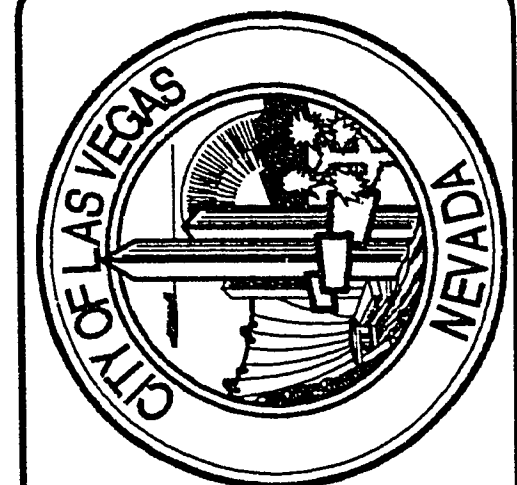

DETAIL SHEET1

CHILDRENS'S MEMORIAL PARK
PHASE III

TITLE


PROJECT

PROJECT NO: 811246407.11
DATE: DECEMBER 16, 1994
SCALE: HORIZ: NTS
VERT: NTS
DWG FILE: CMPARK/CIVIL/D2.DWG

SHEET 3 OF 15

C3
OF 7 SHEETS

650.35-4

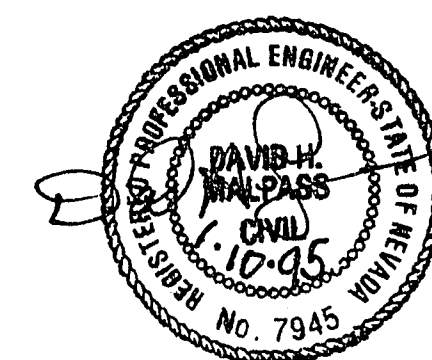

DRAWN BY: M. JENSEN
DESIGNED BY: K. FRANKER
APPROVED BY: D. MALPASS

THE MARK GROUP, INC.
2025 SOUTH RAINBOW BOULEVARD
SUITE C LAS VEGAS, NV 89102
PHONE (702) 344-1088