



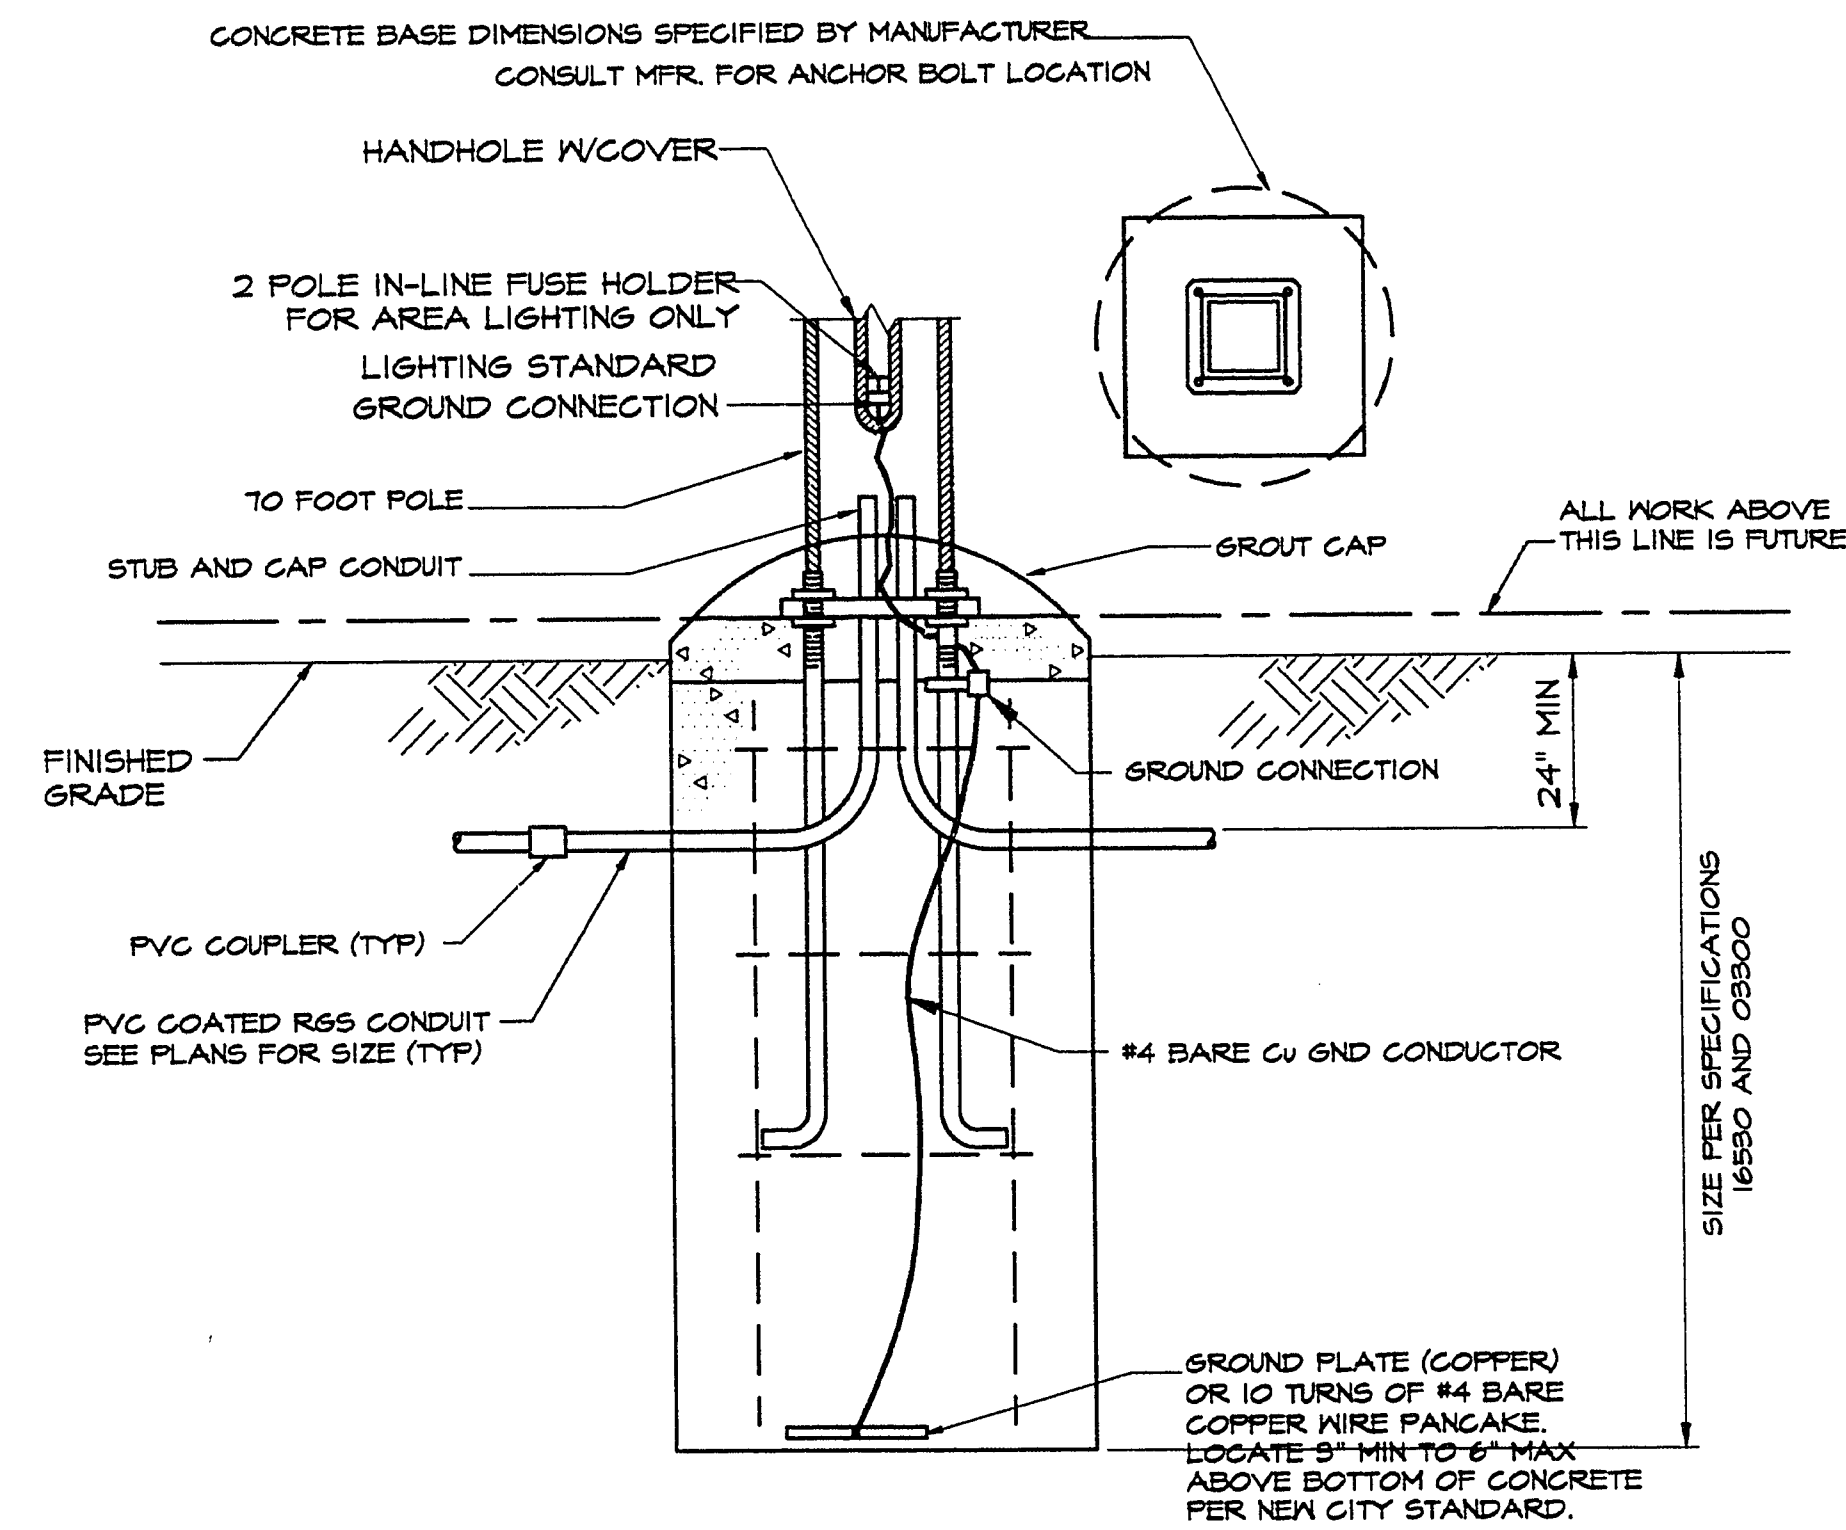

BALLFIELD POLE CONCRETE BASE DETAIL

NOT TO SCALE

3
E-4

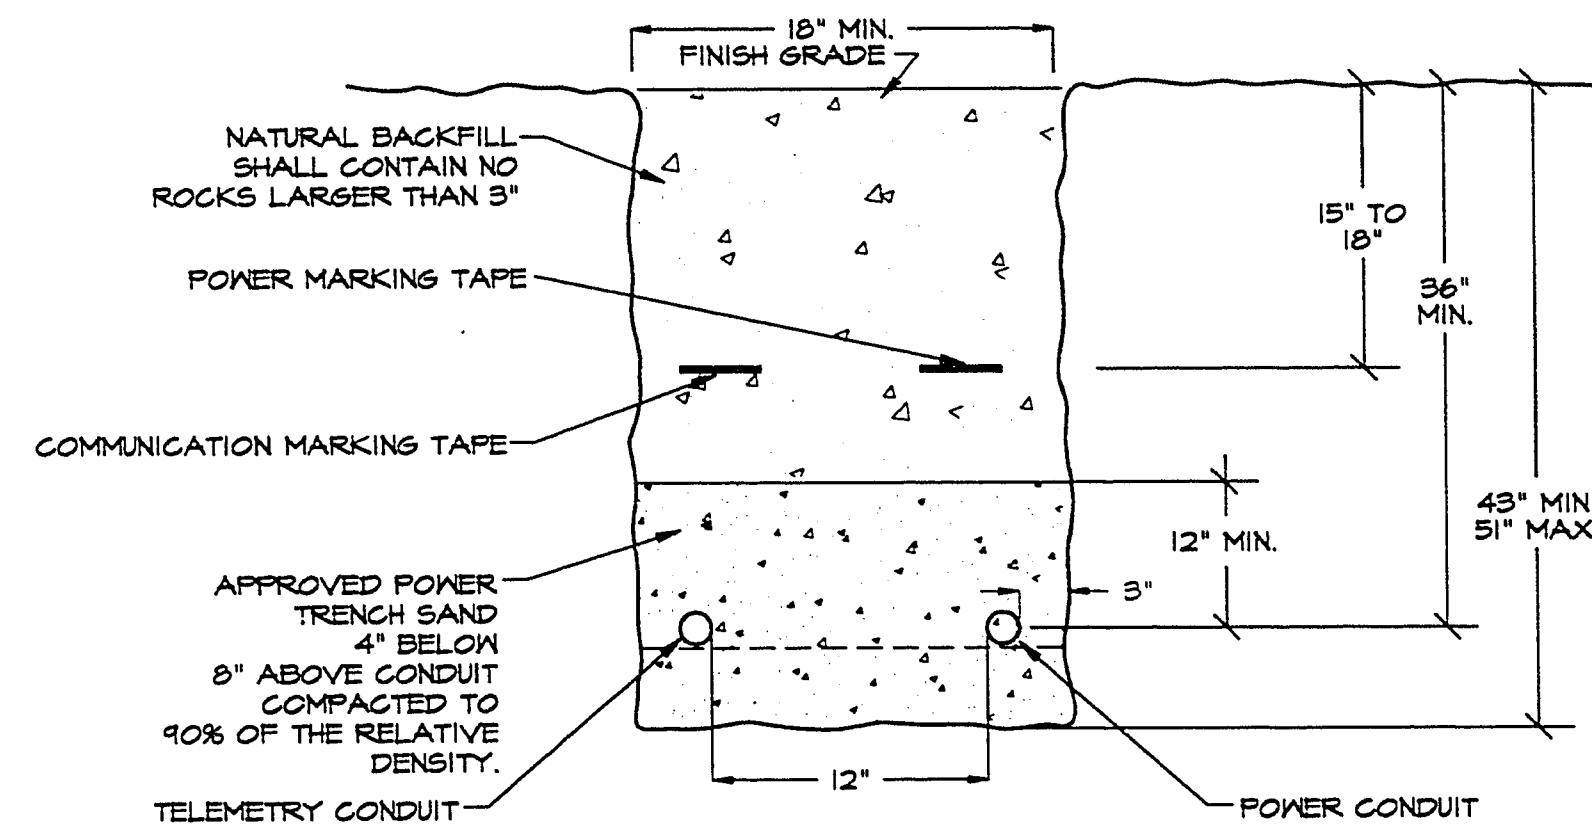

TRENCH DETAIL

NOT TO SCALE

4
E-4

TJ KROB CONSULTING
ENGINEERS, INC.
1919 S. JONES BLVD., SUITE B
LAS VEGAS, NEVADA 89102
(702) 871-3621
ELECTRICAL ENGINEERING

REV.	DATE	BY	REVISION

DRAWN BY **JT**
DESIGNED BY **TK**
APPROVED BY

TITLE
**ELECTRICAL
SCHEDULES AND DETAILS**

PROJECT NO. 91-2443
DATE: 10-11-93
SCALE: HORIZ. 1"=40'

SHEET 6
E-4
OF 6 SHEETS
650.35-V2

2975 S. RAINBOW BLVD., SUITE G
LAS VEGAS, NEVADA 89102
PHONE (702) 364-1066



CITY OF LAS VEGAS
PARKS & LEISURE
ACTIVITIES

PROJECT
CHILDREN'S MEMORIAL PARK
90 FOOT BALLFIELD, PHASE II