


EAST

SOUTH  
NORTH ELEV. SIMILAR  
EXCEPT REVERSE


EXT. ELEVATION SCALE 1/4" = 1'-0"

WEST

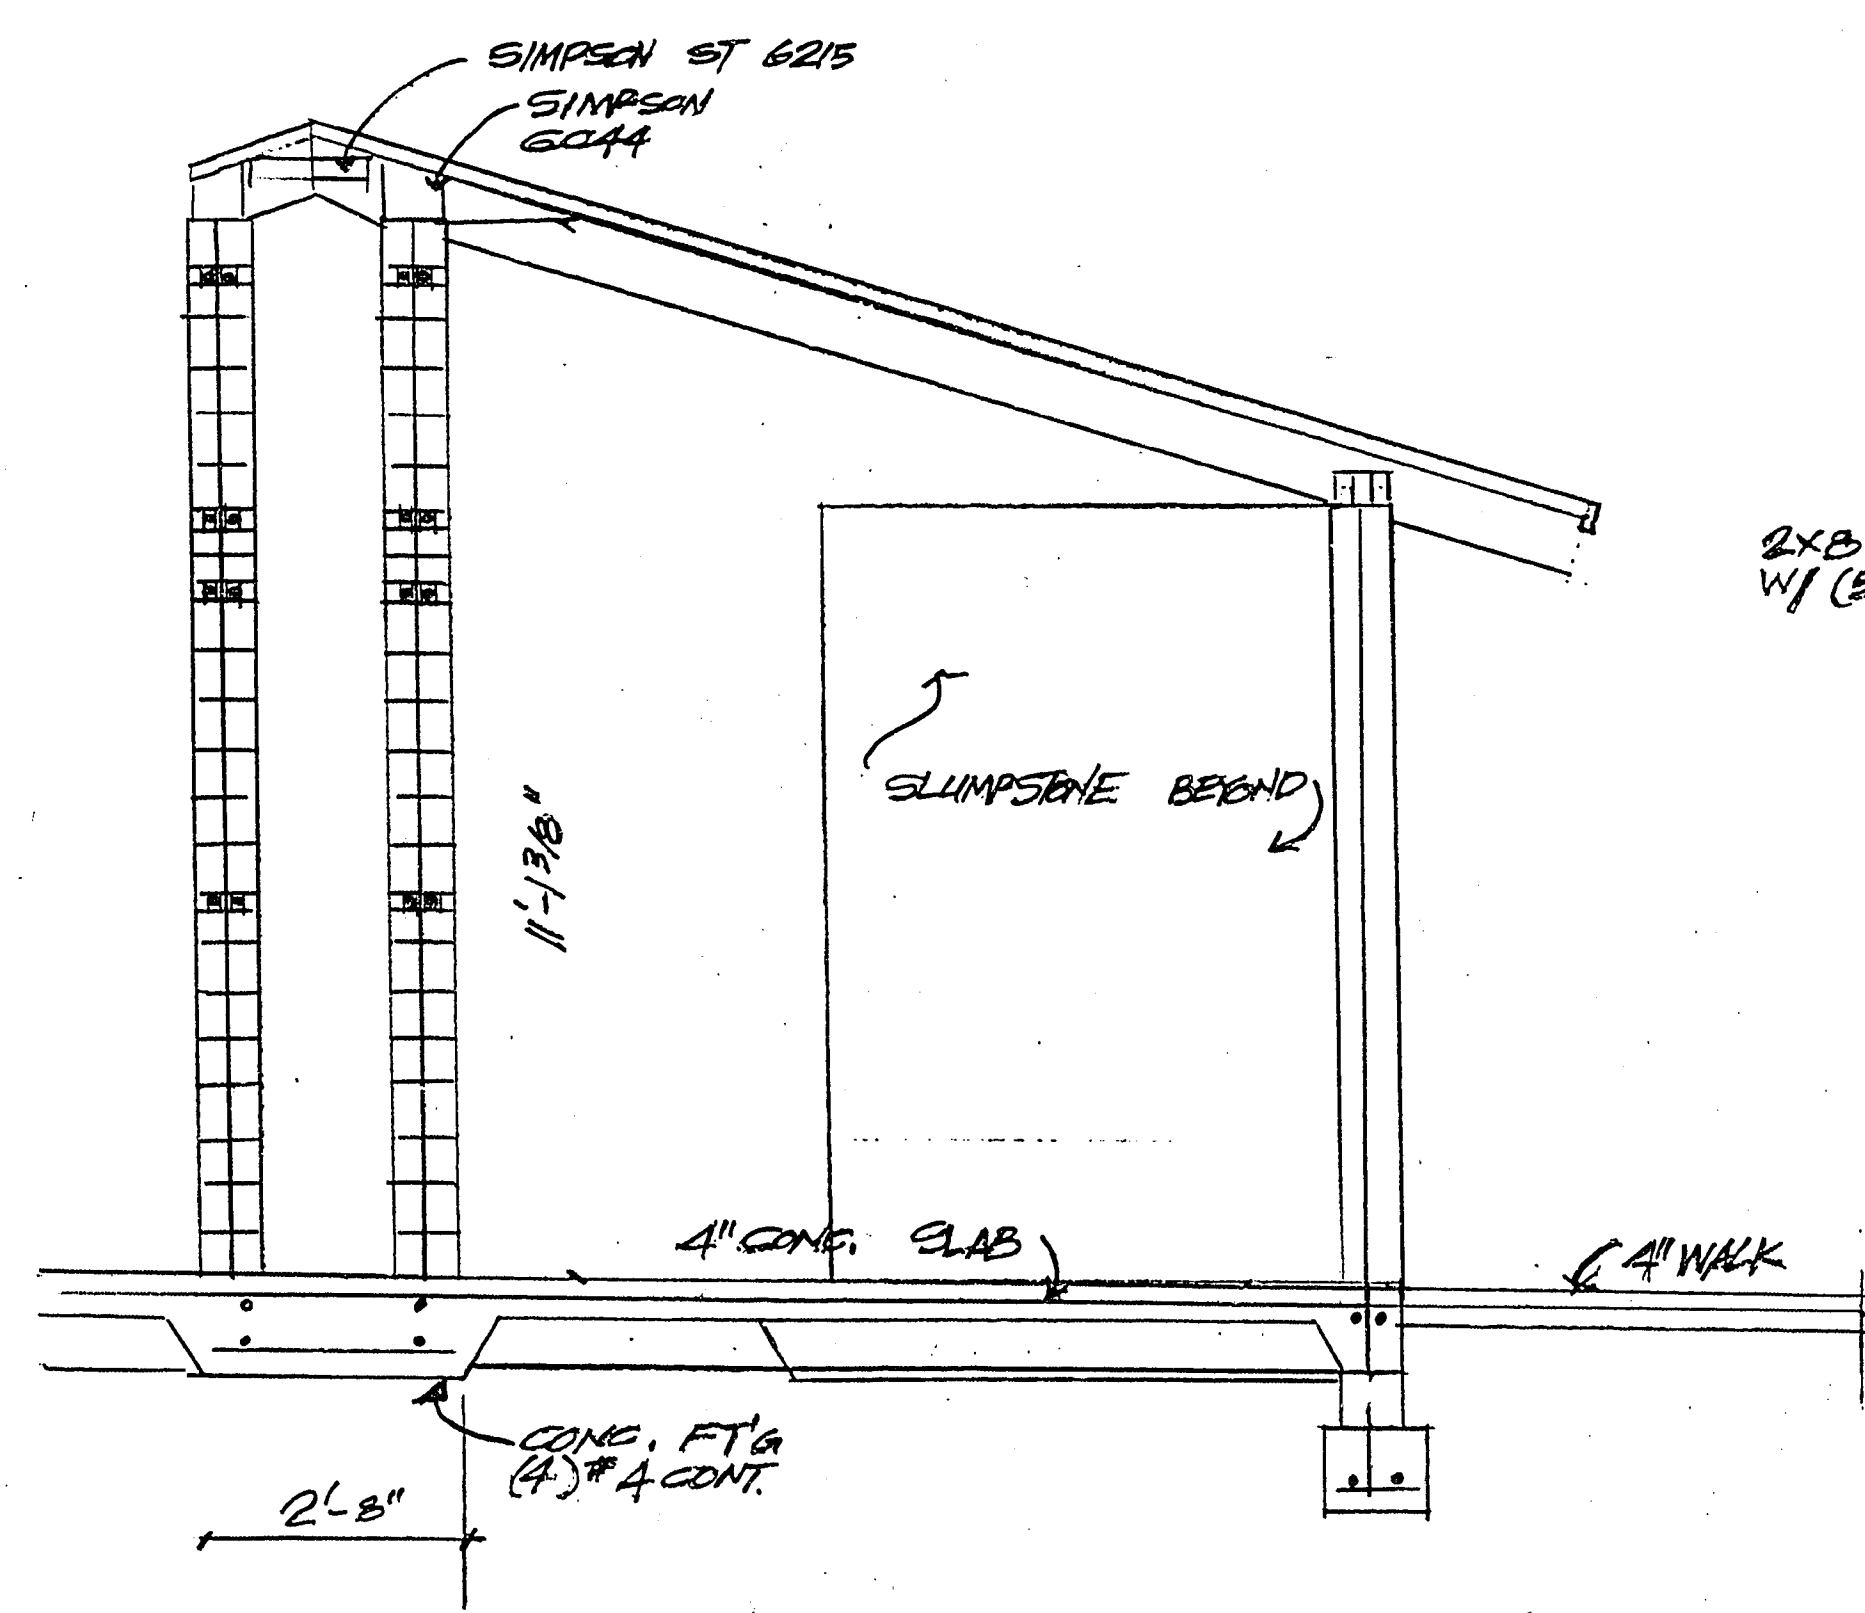


C

SECTIONS SCALE 1/2" = 1'-0"

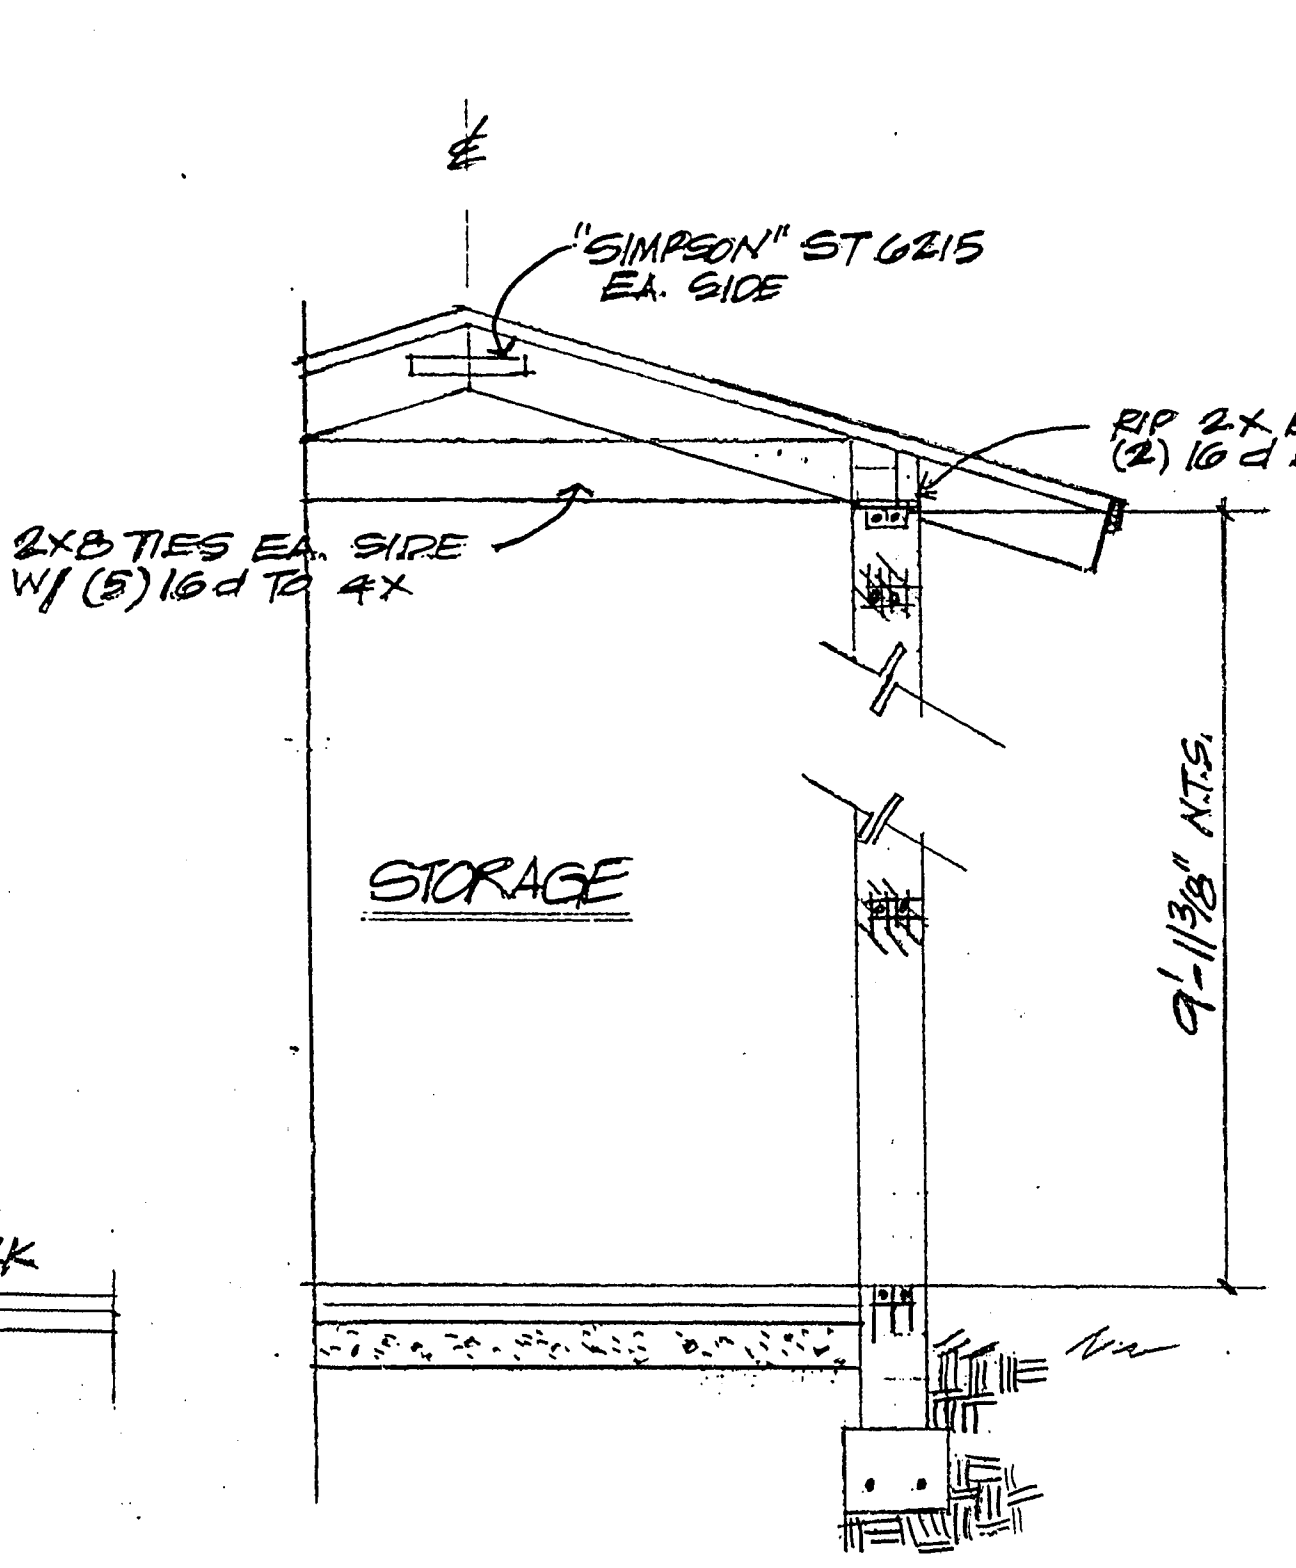


B

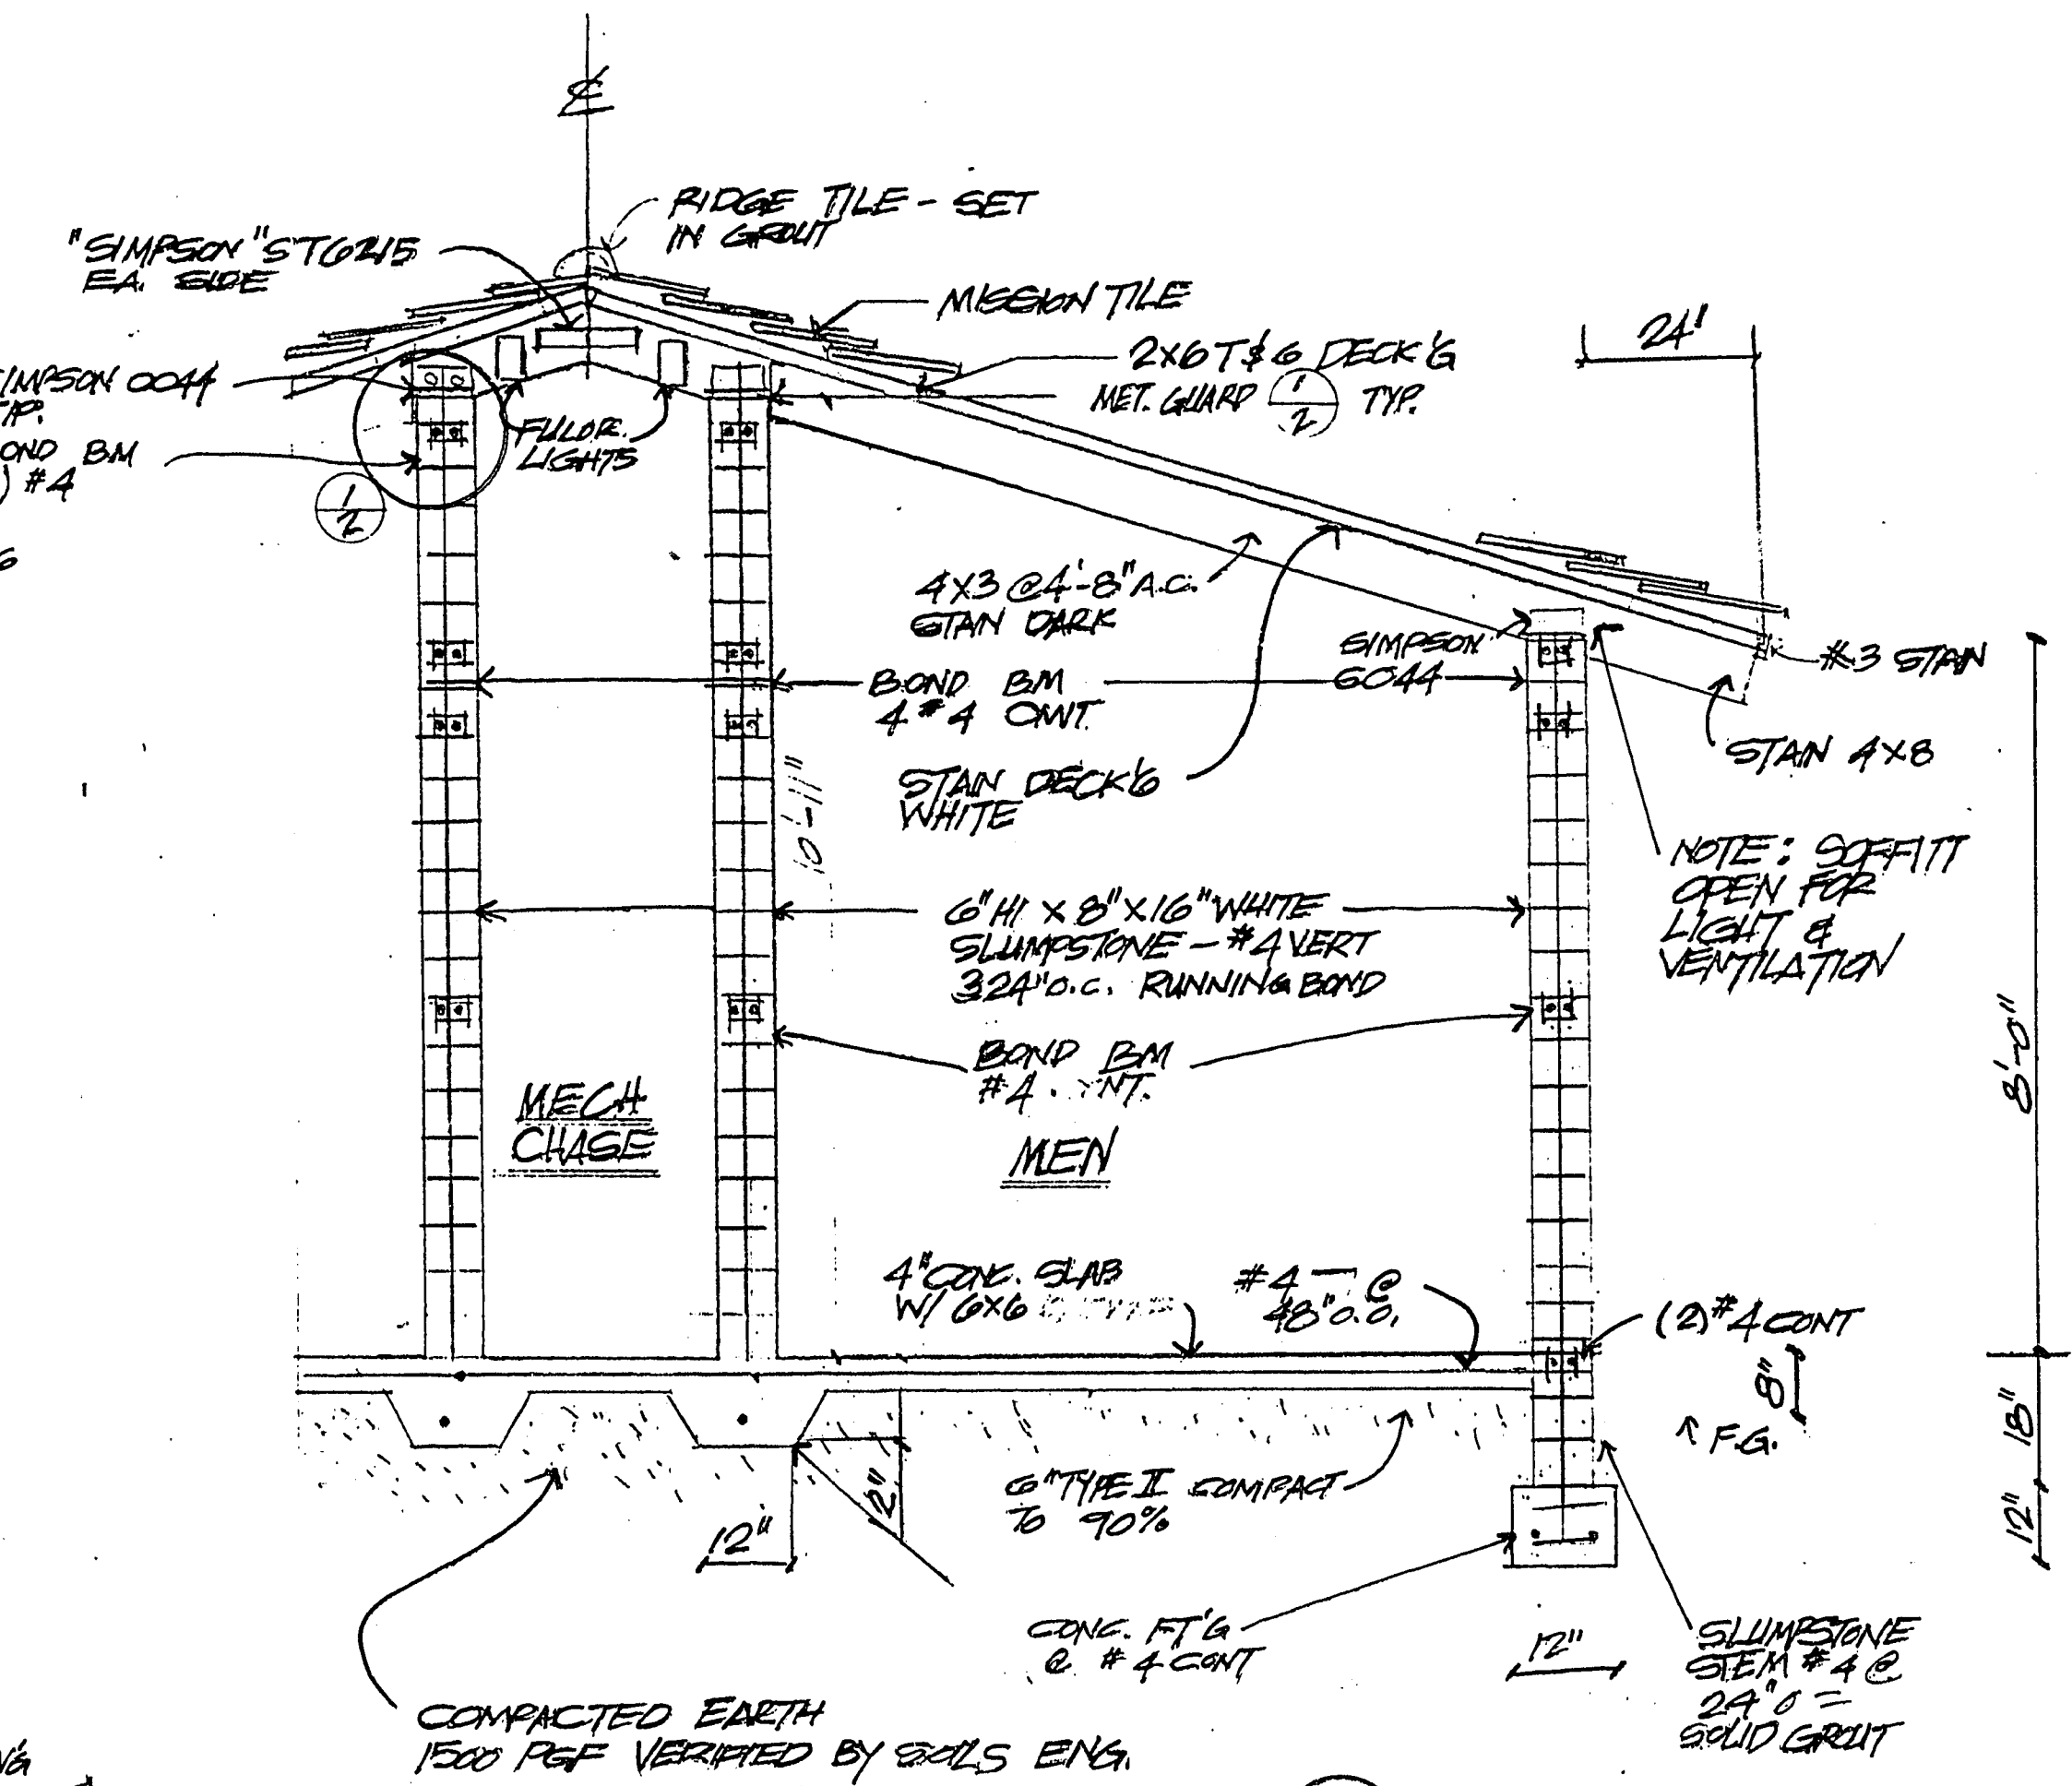

A

TYPICAL NOTES  
THIS SECTION

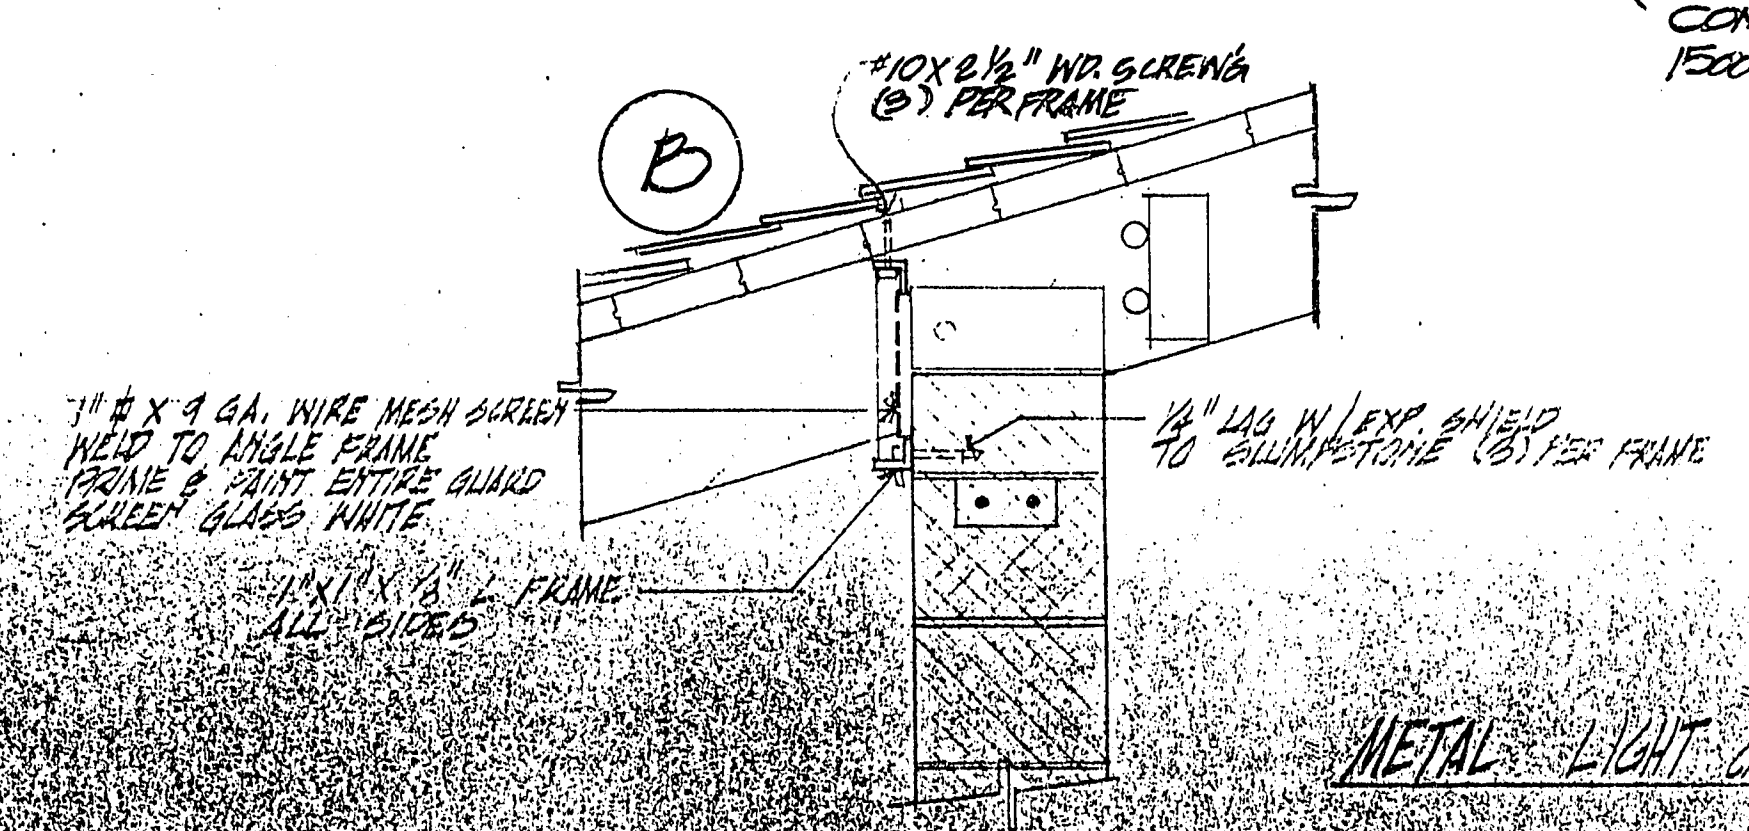

METAL LIGHT GUARD SCALE 1/2" = 1'-0"

1

ERROL HILL ARCHITECT LTD.  
1511 MARLBOROUGH AVE., LAS VEGAS

RESTROOM FACILITY  
RR - CHARLESTON HEIGHTS PARK  
BECKER ENTERPRISES DEVELOPER

SHEET NO. 2  
650-28-4  
OF 2 SHEETS  
SECT 15, 14, 13